

DEPARTMENT OF

PUBLIC WORKS, ROADS & INFRASTRUCTURE

## LIMPOPO DEPARTMENT OF PUBLIC WORKS, ROADS AND INFRASTRUCTURE

## BID NUMBER: LDPWRI-B/20108

## PROVISIONAL BILL OF QUANTITIES

For the


## **REFURBISHMENT AND ADDITIONS AT SEBOENG PRIMARY SCHOOL**

For the

## DEPARTMENT OF EDUCATION, LIMPOPO PROVINCE

## CIDB CLASS GRADING: 7GB OR HIGHER

43 Church Street. Polokwane, 0699, Private Bag X9490, POLOKWANE, 0700 Tel: (015) 284 7001, (015) 284 7030 website: http://www.dpw.limpopo.gov.za

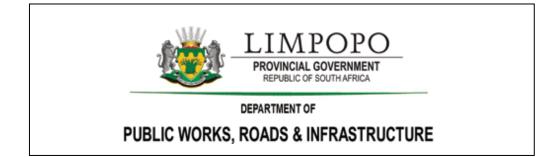

## CIDB CLASS GRADING 7GB OR HIGHER

### **BID NUMBER: LDPWRI-B/20108**

### **REFURBISHMENT AND ADDITIONS AT SEBOENG PRIMARY SCHOOL**

PROCUREMENT DOCUMENT

lame of Tenderer:
CIDB CRS Number:
CSD Registration Number:
ax Pin:
ender Amount including Vat:
CLOSING DATE AND TIME:

**ISSUED BY:** 

DEPARTMENT OF PUBLIC WOKS, ROADS AND INFRASTRUCTURE PRIVATE BAG X9491 POLOKWANE 0700 TEL: 015 284 7000/1 TABLE OF CONTENT

# CONTENTS

PART A:	SPEC	IAL NOTES TO BIDDERS	1
PART T1	: TEN	DERING PROCEDURE	14
	T1.1	TENDER NOTICE AND INVITATION TO TENDER	14
	T1.2	TENDER DATA	15
	Α.	BID EVALUATION STAGE 3 - FUNCTIONALITY	21
PART T2	: RET	URNABLE DOCUMENTS	29
	T2.1:	LIST OF RETURNABLE DOCUMENTS	30
	T2.2:	RETURNABLE SCHEDULE	32
SBD1: IN	VITAT	ION TO BID	33
CERTIFIC	CATE	OF AUTHORITY	36
	Α.	CERTIFICATE FOR COMPANY	36
	В.		36
	C.	CERTIFICATE FOR JOINT VENTURE	37
	D.	CERTIFICATE FOR THE SOLE PROPRIETOR	37
	Ε.	CERTIFICATE FOR CLOSE CORPORATION	37
	F.	BROAD-BASED BLACK ECONOMIC EMPOWERMENT	43
SBD 4: D	ECLA	RATION OF INTEREST	46
SBD 6.1:	REFE	RENCE POINTS CLAIM FORM IN TERMS OF THE PREFERENTIAL	
	PRO	CUREMENT REGULATIONS 2017	49
SBD 6.2:	DECL	ARATION CERTIFICATE FOR LOCAL PRODUCTION AND CONTENT	55
	LOCA	AL CONTENT DECLARATION	58
	GUIDA	ANCE DOCUMENT FOR THE CALCULATION OF LOCAL CONTENT	60
	TREAS	SURY DESIGNATED SECTOR	64
	TREAS	SURY DESIGNATED SECTOR	64
	ANNE	X C: LOCAL CONTENT DECLARATION – SUMMARY SCHEDULE	80
	ANNE	X D: IMPORTED CONTENT DECLARATION – SUPPORTING SCHEDULE TO ANNEX C	89
SBD 8: D	ECLA	RATION OF BIDDER'S PAST SUPPLY CHAIN MANAGEMENT PRACTICES	91
SEBOENG I	PRIMAR	RY SCHOOL	(i


TABLE OF	CONT	ENT	
SBD 9: C	ERTIF	FICATE OF INDEPENDENT BID DETERMINATION	93
SAFCEC	JOIN	T VENTURE AGREEMENT	96
	1.	FORMATION OF JOINT VENTURE	97
	2.	OBJECT AND MOTIVATION	97
	3.	PROFITS AND LOSSES	97
	4	DURATION	97
	5.	EXCLUSIVITY	98
	6.	PRE-CONTRACT COSTS	98
	7.	MANAGEMENT COMMITTEE	98
	8	POWERS OF THE MANAGEMENT COMMITTEE AND DIRECTION OF THE PROJECT MANAGER	99
	9	THE EXECUTIVE BOARD	. 100
	10	PERSONNEL	. 100
	11	FINANCING	. 101
	12.	ACCOUNTS	. 102
	14.	BREACH	. 103
	15.	DISPUTES	. 104
	16	ARBITRATION	. 104
	17.	CONFIDENTIALITY	. 105
	18.	ASSIGNMENT	. 105
	19	GENERAL	. 105
THE COM	NTRA	СТ	108
PART C1	: AGR	EEMENT AND CONTRACT DATA	109
	C1.1.	FORM OF OFFER AND ACCEPTANCE	. 110
	C2	CONTRACT DATA	. 113
PART C3	: PRIC	CING DATA	114
	C3.1	PRICING INSTRUCTION	. 115
PART C4	: PRC	VISIONAL BILLS OF QUANTITIES	.116
	C4.1	Preliminaries	. 117
	C4.2	Building Works	. 153

#### BID NUMBER: LDPWRI-B/2010820120108

TABLE OF CONTENT		
C4.3 CIVIL WORKS		
C4.4 ELECTRICAL WORKS	404	
PART C5: SCOPE OF WORKS	436	
C5.1 SCOPE OF WORKS	437	
PART C6: EPWP INFRASTRUCTURE GUIDELINE 2015		
PART C6: EPWP INFRASTRUCTURE GUIDELINE 2015	438	
PART C6.1: DATA COLLECTION TOOL	439	
PART C7: SITE INFORMATION AND DRAWINGS		
PART C7.1: SITE INFORMATION	449	
PART C7.2: Drawings	450	



### PART A: SPECIAL NOTES TO BIDDERS

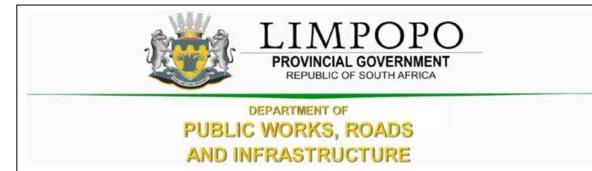

#### NOTES TO BIDDERS

#### 1. NAME OF PARTIES

#### **EMPLOYER**

Limpopo Province Department of Roads & Infrastructure: Works Towers 43 Church Street

Tel: (015) 284 7000/1

Private BAG X9490

POLOKWANE

0700

#### Contact:

Makape P. @ 082 460 6271

#### **Principal Agent:**

Tectura International Suite 04 76 Hans Van Rensburg Polokwane Tel: 015 291 4611 Fax: 086 667 5534 *Contact:* Name: Timothy Nkandu Email: <u>Timothy@tecturai.com</u>

#### **Quantity Surveyor:**

#### Proserve Consulting (Pty) Ltd

Address Irene Corporate Corner 37 Via Salara Crescent Cnr Nellmaphius & Van Reyneveld Rd, Irene Pretoria Tel: 012 661 3435 Fax: N/A <u>Contact:</u> Name: Duduzile Ruwuya Email: <u>Druwuya@proservegroup.co.za</u>

#### **Civil Engineers:**

#### Takusa Consulting Services

Fourways Office Park Block 5, Ground Floor Roos St &, Fourways Blvd, Sandton Tel: 010 110 8724 Fax: 086 667 5534 <u>Contact:</u> Name: Kojo Mensah Email: <u>kojo@takusaconsulting.co.za</u>

#### **Mechanical Engineers:**

Muteo Consulting 39 Grobler Street, Polokwane, Limpopo Tel: 015 291 4065 Fax: 015 291 4043 *Contact:* Name: Edwin Khumalo Email: Edwink@muteo.co.za

#### **Electrical Engineers:**

Muteo Consulting 39 Grobler Street, Polokwane, Limpopo Tel: 015 291 4065 Fax: 015 291 4043 <u>Contact:</u> Name: Edwin Khumalo Email: Edwink@muteo.co.za

#### 2. SPECIAL CONTRACT DOCUMENTS

#### Note:

The clauses in these Special Contract Conditions form part of the contract requirements and shall have preference over any contradicting clauses in these Bills of Quantities, the preliminaries, and the Conditions of Contract.

#### **2.1 CONTRACT DOCUMENTS**

The Contract Document will consist of:

- I. The agreement shall be the JBCC Series 2000 Principal Building Agreement, prepared by the Joint Building Contracts Committee, Edition 4.1, and March 2005 amended as hereinafter described.
- II. Documents to be provided by the Contractor in terms of the requirements of these Provisional Bills of Quantities. Where reference is made to the "subcontract agreement" this is deemed to mean the "JBCC Series 2000 Nominated /Selected Sub-Contract Agreement" (March 2005 Edition)
- III. The JBCC Series 2000 Preliminaries prepared by the Joint Building Contracts Committee (May 2005 edition) amended as hereinafter described, shall be deemed to be incorporated herein.

- IV. Tenderers are referred to the above -mentioned documents for the full intent and meaning of each clause thereof. These clauses are hereinafter referred to by clause numbers and headings only, for which, such allowance must be made as may be considered necessary.
- V. Where standard clauses or alternatives are not entirely applicable to this contract such modifications, corrections or supplements as will apply are given as far as possible under each relevant clause. Where modifications or amendments as described are made, such modifications and/or amendments shall supersede any conflicting provision in the relevant clauses of the JBCC Series 2000 Preliminaries or the JBCC Series 2000 Principal Building Agreement and the tenderer shall make due allowance for whatever costs and charges he may consider necessary for the carrying out and observance of the provisions of the clauses as modified and/or amended.
- VI. Where any clause is not relevant to this specific contract such clause is marked N/A (signifying "not applicable").
- VII. "The Model Preambles for Trades" as recommended and published by the Association of South Africa Quantity Surveyors -1999 edition, shall be deemed to form part of this contract documentation. Any amendments and/or additional information is listed under the supplementary preambles at the start of each trade in the bills of quantities.
- VIII. Pricing of preliminaries The relevant clause numbers of sections A and B of the preliminaries are listed at the end of the contract preliminaries section for pricing purposes. if Alternative as set out in clause 10 of the preliminaries hereinafter is to be used for the adjustment of the preliminaries, each item priced is to be allocated to one or more of the three categories.
- IX. The **tenderer** shall allow opposite each of the items for whatever costs and charges he may consider necessary for the carrying out, complying with and due observance of the provisions, conditions, and requirements set out therein.
- X. Only priced items will be considered in respect of any adjustments to this section. Any items left unpriced will be understood to be provided for in the rates given for other items and no claim for extras arising out of the tenderer's omission to price any item will be entertained.
- XI. Notwithstanding the period stated in the JBCC form of tenders, tenderers shall hold good for a period of one hundred and eighty (180) calendars days from the date of closing of the tenderers and shall not be altered, amended, or withdrawn during that period.

#### **2.2 QUERIES FROM BIDDERS**

The pages of these bills of quantities are numbered consecutively as indexed on the first page.

The Bidder shall check the numbers of the pages and should any be missing or duplicated, or the reproduction be indistinct, or if any doubt exists as to the full intent or meaning of any description or these bills of quantities contain any obvious errors, the Bidder shall notify the Accounting Officer/ Quantity surveyor at once who shall

promptly give a written directive. No liability whatsoever will be admitted in respect of errors in any BID due to the abovementioned causes.

On no account should these documents be used for placing orders for materials. Bidders do so at their own risk and shall not be reimbursed for additional costs so incurred.

#### 2.3 ACQUAINTANCE WITH BID DOCUMENTS

By submission of a BID, the Bidder will be deemed to have acquainted himself/herself fully with the BID documents, local authority requirements and by-laws and all aspects of the work envisaged in the documents before pricing and submission of his/ her BID. The employer may appoint a principal Agent to act on his/ her behalf with full authority and obligations.

#### 2.4 FORMS TO BE COMPLETED

The form of BID together with its appendices must be submitted with the BID.

#### 2.5 SCOPE OF THE WORKS

The project comprises of the construction of small administration block, 8 classrooms, 2 grade R classrooms, 4 seat waterborne and 16 enviro-loo toilets as well as related services in accordance with the drawings and specifications that will be provided to the contractor.

The Contractor shall provide sufficient qualified technical staff, field staff, and safety personnel to ensure the Works under this contract be satisfactorily carried out safely and meeting the performance targets and programs. The Contractor shall also provide competent attendant(s) to monitor any works concerning the scope of works.

#### 2.6 PROGRAMMING WITH DIRECT CONTRACTORS

Tenderers must take note that some work may be performed by independent/ direct contractors that will not form part of this contract. Tenderers, however, must make provision for these installations in their program and must provide all the necessary assistance to The Limpopo Department of Public Works, Roads and Infrastructure in completion of the said contracts.

• Any installations by specialists e.g., Security installation, loose furniture

#### 2.7 SITE

The project is located at Seboeng Primary School, Manganeng, Janefurse at Sekhukhune District

#### **2.8 CONTRACT DOCUMENTS**

The contract/agreement will be based on the JBCC Series 2000 Principal Building Agreement, prepared by the Joint Building Contracts Committee, Edition 4.1, and March 2005.

#### BID NUMBER: LDPWRI-B/20108

#### SPECIAL NOTES TO TENDERERS

Wherever reference is made to the terms "Client, Employer or Principal Agent) in the documents, it shall be deemed to mean. The Limpopo Department of Public Works, Roads, and Infrastructure or any person acting in such capacity as well as any officer to whom any power vested in terms of these conditions of the contract have been delegated to.

#### 2.9 CONFIDENTIALITY OF BID DOCUMENTS

All the recipients of BID documents shall be whether they submit a bid or not, treat the details of these documents as confidential and their general content shall not be disclosed or discussed with third parties without the prior approval of the Limpopo Department of Public Works, Roads, and Infrastructure.

#### 2.10 BID ALL INCLUSIVE

The Bidder must allow in his/ her BID for all labour, material, transport, handling, construction plant, temporary works, or method of construction where the method of payment allows for various methods of construction, value-added tax and everything else necessary for the execution and completion of the works in accordance with the BID documents

#### 2.11 BILLS OF QUANTITIES

#### This Bill of Quantities is provisional and subject to be re-measured.

The Contractor / Bidder is warned that if he/ she use any quantities or specifications appearing in these Bills of Quantities for ordering materials, he/ she does so at his/ her own and no liability whatsoever shall be admitted afterward by the **Employer / Limpopo Department of Public Works, Roads, and Infrastructure** for such correctness of such quantities or specifications.

#### 2.12 STAMP DUTY

If applicable, all stamp duties in connection with the contract shall be paid by the Bidder.

#### 2.13 SIGNING OF BIDDERS

The BID must be signed by a representative of the Bidder being duly authorized to do so and Bidders are to attach a company resolution.

#### 2.14 LODGING AND SCRUTINY OF PRICED BILLS OF QUANTITIES

The Bidder's / Contactor's attention is specifically directed to the provision that, before the contract is signed, he/ she is to submit his/ her priced Bills of Quantities with conditions of contract and cast neatly in black ink for checking. The Accounting Officer / Quantity Surveyor will duly check the priced Bills of Quantities and shall make such adjustment of individual prices and rectify discrepancies as he may consider necessary. No artificial prices shall be acceptable.

#### 2.15 ADDITIONAL INFORMATION REQUIRED

The **Employer / Limpopo Department of Public Works, Roads and Infrastructure** may ask any Bidder for a clarification/s of his / her BID. Nevertheless, no Bidder will be permitted to alter his / her BID sum after the

BIDs have been opened and read to other bidders, although clarification which does not change the BID may be accepted.

The Employer reserves the right to appoint a firm of public accountants to report on the financial capacity of any Bidder. The Bidder shall provide all reasonable help and information in such an investigation. All written information submitted by the Bidder together with and in support of his / her BID shall be considered to form the basis on which the BID has been prepared and submitted.

#### **2.16 ARITHMETICAL ERRORS**

The Accounting Officer / Quantity Surveyor reserves the right to correct arithmetical or other errors in the bid document for reasons which the Accounting Officer / Quantity Surveyor will indicate, the Bidder will, in terms of Rule 14, be requested to make corrections.

#### 2.17 IMBALANCE IN BIDDED/TENDERED RATES

In the event of there being any rate or rates which are declared to be unacceptable by the Accounting officer/Quantity Surveyor for reasons which the Accounting Officer / Quantity Surveyor will indicate, the Bidder will, in terms of Rule 14, be requested to:

- a) Either justify and specify rate or rates, i.e. to give a financial breakdown on how such rate or rates were obtained or calculated, or
- b) Consider amending and adjusting such rate while retaining the BID sum derived under Sub-rule 15.a unchanged and fixed.

If the Accounting Officer / Quantity Surveyor requests the Bidder to adjust any unacceptable rate or rates, the Accounting Officer / Quantity Surveyor may at his / her discretion limit any such adjustment to rates in specific sections of the bills of quantities. On no account will the Accounting Officer / Quantity Surveyor permit the Bidder to use such an opportunity to re-price extensive sections of the bills of quantities, even though the BID sum remains unchanged.

#### 2.18 ALTERATIONS TO BID DOCUMENTS

No unauthorized alteration or addition shall be made to the form of BID, to the bills of quantities or any other portion of the BID documents. If any such alteration or additions is made and if the bills of quantities of not properly completed, the BID may be rejected, and the Employer will not be bound to by such alterations.

#### 2.19 BID QUALIFICATIONS

BIDs must be submitted strictly in accordance with the BID documents, i.e. without qualifications. Qualifications like statements of interpretation of contract documents must be avoided and any point of doubt or difficulty should be cleared with the Accounting Officer / Quantity Surveyor as early as possible during the BID period. Should any query be found to be of any influence on the BID, all other Bidders shall immediately be informed of the particulars by the Accounting Officer / Quantity Surveyor.

#### 2.20 COSTS INCURRED BY BIDDER

The Employer shall not be responsible to pay for the expenses or losses, which may be incurred by any Bidder in the preparation of the BID or in visiting the site in connection herewith.

#### 20.21 BID ACCEPTANCE

The Employer will not be bound to accept the lowest or any BID. No reason for the acceptance or rejection of any BID will be given.

#### 20.22 WITHDRAWAL OF BID AFTER CLOSING DATE

The Bidder may not withdraw his BID after the time set for opening BIDs without any BID having been accepted.

Should a Bidder amend or withdraw his/her BID after the specified date and hour, but prior to his being notified of the acceptance thereof, or should a Bidder after having been notified that his/her BID has been accepted.

- (a) Give notice of his/her inability to execute the contract in terms of his BID; or
- (b) Fail to sign a contract or furnish the security within the period fixed in the BID Conditions reflected on the form of BID or any extended period fixed by the Employer; or
- (c) Fail to execute the contract;

He shall pay all additional expended, damages and/or losses which the Employer may incur in calling for fresh BIDs or by paying the difference between his/her BID and a less favourable BID accepted in terms of the provisions of the last paragraph of this term: Provided that the Employer may at its discretion exempt a Bidder from the provisions of this sub-rule if he believes that the circumstances justify the exemption.

When in circumstances mentioned in the second paragraph of this item, the Employer deems it not desirable to invite fresh BID; then the Employer may accept another BID from those already received. The provisions of **Rule 2.21 above, shall again apply.** 

#### 2.23 METHOD OF MEASUREMENT

The Bills of Quantities have been measured in accordance with the 6<sup>th</sup> Edition of the standard system of Measuring Builders Work.

#### 2.24 AVAILABILITY AND SUBSTITUTION OF MATERIALS

Bidders are urged to make themselves, during BID stage, thoroughly acquainted with the availability of all materials for this project as no claim for non-availability or late delivery of materials will afterward be recognized/considered.

If materials specified are not available or it seems that there will be a delay of materials, then the Bidder must notify the **Employer** at once in writing who will, at his/her discretion, attend to the matter. Once the BIDs are

#### BID NUMBER: LDPWRI-B/20108

#### SPECIAL NOTES TO TENDERERS

handed in it will be taken that all materials specified in these Bills of Quantities are available and will be delivered on-site for completion of the project within the prescribed contract period.

The Substitution will be strictly subject to the **Employer's** approval.

The **Contractor** must, as far as possible, purchase materials available in the Limpopo Province provided the quality is acceptable. Materials of inferior quality shall under no circumstances be accepted. If the **Contractor** cannot comply with these conditions, he/she must substantiate this in writing with documentary proof from suppliers.

#### 2.25 PROPRIETARY TYPES AND TRADE NAMES

Where reference is made in these Bills of Quantities to proprietary types or names, the products, or materials, etc. referred to are to be exactly as described, the prior approval of the **Employer** must be obtained for any substitution and may be the subject to a variation order.

#### **2.26 SABS SPECIFICATIONS**

All references in these Bills of Quantities to Specifications of the Bureau of Standards shall be deemed to be a reference to the latest issues of such specifications, and any subsequent amendments thereto. All articles, materials or items described as to conform to the SABS Specification must bear the SABS mark where possible.

#### 2.27 PERFORMANCE GUARANTEE

Where the project is over R 2 000 000.00 the Bidder must submit with this BID proof (using a letter of intent or otherwise) from his/her guarantor that his/her guarantor will issue the guarantee if the BID is accepted.

#### 2.28 BID

While the Employer reserves the right to accept or not accept any BID, the intention is that a BID will be accepted. The successful Bidder will be appointed as the Main Contractor in terms of the JBCC Series 2000 Principal Building Agreement, prepared by the Joint Building Contracts Committee, Edition 4.1, and March 2005. Any condition submitted by the Bidders which is a variance with the provisions of the main contract will not be accepted and may render the BID liable to disqualification.

The BID shall be sealed in an envelope and endorsed as per BID form and be deposited in the BID box as per BID advert.

On no account will BIDS received after the time and date for submission of BIDs be considered and Bidders are advised that postal delays will not constitute a claim for recognition of such BIDS. Telegraphs or telefaxed BIDS will <u>NOT</u> be considered under any circumstances.

#### 2.29 INSPECTION OF SITE

A Compulsory site inspection will not be conducted due to COVID-19 regulations. Tenderers are, however, urged to thoroughly inspect the site, acquaint themselves with the nature and extent of the works, the site conditions about power and water supply, transport facilities, conditions of adjacent existing buildings and also access to the site, availability of working space, etc.; before submitting their BIDs as no extra cost arising out of their failure to price for the above mentioned shall be considered.

#### 2.30 SITE OFFICE

The Contractor shall erect, maintain, and takedown on completion of the work a building for site meetings with a concrete floor, suitable roof, suitable walls, door, and four windows, with tables and chairs (not benches), all suitable to accommodate 12 persons.

It is further a condition that all work or movement of vehicles in the vicinity of this office that creates noise or nuisance during site meetings must be suspended for the duration of the site meetings.

#### 2.31 LOCAL LABOUR

As soon as the site is handed to the Contractor, he/she will be expected to form a joint committee with the local community. This committee will ensure that all unskilled and available semi-skilled labour are employed from the community.

All labour shall apply through the committee for employment on the project and the selection of these labourers shall be made by the Contractor from a list of applicants complied by the community members on the committee.

On all labour-intensive projects, at least 10% of the labourers must be employed from the local community where the project will be executed.

Labourers should be paid in accordance with the provision of the Labour Relations Act, Act 23 of 1956 and the amended Basic Conditions of Employment of 1983, or any latest available Acts.

In accordance with Government Gazette No.16095 of 19 November 1994 wages differ for different areas.

#### 2.32 PROCEDURE OF THE WORK

The Employer reserves the right to direct the order in which the various parts of the contract will be executed should circumstances warrant such action.

#### 2.33 VARIATIONS

Where prices are submitted by the Contractor or Nominated Sub-Contractor during the progress of the works in respect of variations or regarding a claim under the terms of the contract and even though such prices may be used in an interim certificate, it is hereby agreed that there is to be no presumption of acceptance. Should the Employer wish to accept any such prices before the issue of the final certificate, he will do so in writing.

#### 2.34 PROVISIONAL WORK

Any increase or decrease of work measured provisionally will not be sufficient grounds for any adjustments in the tendered rates.

#### 2.35 MONEY/BUDGET OR PROVISIONS

Whatever an amount for work is allowed in these Bills of Quantities under the term "Money/budgetary Provision" it shall be taken that such amount is for work to be carried out by Specialists, who will be ordinary domestic Sub-Contractors to the Main Contractor.

#### 2.36 BORROW PITS

It is the responsibility of the Contractor to find the necessary borrow pits for imported filing and also to ascertain the suitability and acceptability of such filling, as no claims in this regard will be entertained afterward.

#### 2.37 TESTS

It is the responsibility of the Contractor to carry out his/her tests during the execution of the contract to check the strength of concrete, mortar, the density of filling, etc., and only those tests as requested by the Employer will be paid for by the Client.

#### 2.38 THE CONTRACT PERIOD

The contract period shall be **12** months (inclusive of builder's holiday) from the date of site handover.

#### 2.39 COMPLETION OF BID DOCUMENTS

Bidders shall ensure that all documents requiring completion are duly completed in ink (black), signed, and witnessed in the spaces provided.

#### 2.40 OCCUPATIONAL HEALTH AND SAFETY

#### 2.40.1 General

In terms of the Occupational Health and Safety Regulations promulgated on 18 July 2003, Bidders are advised that they are required to comply fully with such regulations about this project as no claims in this regard will be entertained.

#### 2.40.2 Covid-19 Related Requirements

- Contactor must have risk assessments and plans in place.
- Procedure on how to conduct worker education on Covid-19.
- Identification and protection of Vulnerable Employees (e.g. workers above 60 years)
- Safe transport of employees.
- Screening of employees on entering workplace.
- Prevention of viral spread in the workplace.

- Provision of hand sanitisers and face masks.
- Cleaning of surfaces and shared Equipment's.
- Shift arrangements.
- Managing sick employees.
- Monitoring systems must be in place to ensure compliance with safety protocols.
- Contactor provide a Bi-Weekly confirmation of the status of each employee on site.

#### 2.41 VALUE ADDED TAX

Value-added tax must be added to the contract amount in the Final Summary and all amounts, rates, etc. in the Bills of Quantities will, therefore, be exclusive of value-added tax.

#### 2.42 PRICES ALL INCLUSIVE

The Bidder must allow in his/her BID for all labour, material, transport, handling, construction plant, temporary works, or method of constructions where the method of payment allows for various methods of construction, value-added tax and everything else necessary for the execution and completion of the works in accordance with the BID documents.

#### 2.43 PROOF OF PAYMENT OF VALUE ADDED TAX OR ANY APPLICABLE IMPORT DUTY

The Bidder is to provide proof that he/she and all his Sub-Contractors are registered at the Receiver of Revenue for VAT or any applicable import duty purposes and will submit all names of Sub-Contractors to the Employer. The Employer may submit all this information to the Receiver of Revenue.

#### 2.44 WORKMEN'S COMPENSATION

The Contractor must provide valid proof of active registration with the workmen's compensation fund (COIDA).

#### 2.45 CONTRACT PRICE ADJUSTMENT

The BID will be subject to Escalation and the base month will be based on the date of tender closing.

#### 2.46 GENERAL NOTES

Should the tender be awarded to the successful tenderer, the following is to be noted:

- No works shall commence until the Health and Safety Plan has been issued by the successful tenderer and has been approved by the Department of Public Works, Roads and Infrastructure representative.
- No work shall commence on site until all CAR and PL insurances are in place
- No payment shall be made until all guarantees are in place.
- Workers employed by the Contractor will not be allowed to be seen lingering around existing facilities or disturbing classes.
- The Contractor must not render any construction activities that will affect the Client operation before informing the Employer for approval thereof.
- The Contractor's workers should be noticeable by wearing proper clothing with the company logo.

#### 2.47 PAYMENT PROCEDURE

Payment procedure in terms of this contract shall be as follows:

- The Contractor to submit valuation by the 20<sup>th</sup> of the Month.
- The payment shall be issued to the Department of Education by the 7<sup>th</sup> of the following month, with payment being made by the 30<sup>th</sup> of that month.
- Every effort will be made to achieve payments earlier, but this cannot be guaranteed.
- Interest on late payments shall be charged at the prime rate.
- Payment for unfixed materials (Material on site) on-site shall be allowed.
- Payment for materials off-site shall only be allowed subject to written approval by the Employer, which will only be conditional upon the necessary cessions being in place and any other documentation which the Employer requests.

#### 2.48 INFORMATION RELEVANT TO INSURANCES

The Contractor will be expected to take the following insurance with a deductible to be determined by the Contractor. In addition to the above-mentioned, the Contractor should take any other insurances relevant to the proper execution of the works.


13

#### 2.49.1 CONTRACT WORKS

- Estimated Contract Amount plus 20%

#### 2.49.2 PUBLIC LIABILITY

– R 10 000 000.00

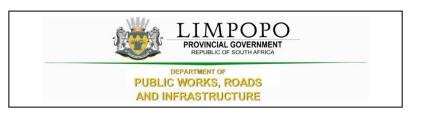

## PART T1: TENDERING PROCEDURE

### T1.1 TENDER NOTICE AND INVITATION TO TENDER

The Limpopo Department of Public Works, Roads and Infrastructure invites tenders for the construction of small administration block, 8 classrooms, 2 grade R classrooms, 4 seat waterborne and 16 enviro-loo toilets and External Works (Septic Tank, Water Reticulations, Walkways, Parking Bays and Fence) at Seboeng Primary School in Manganeng Village, Janefurse in Sekhukhune District

It is estimated that tenderers should have a CIDB class grading of 7GB or higher.

Only tenderers who meet the minimum requirements stated in the tender data are eligible to submit tenders.

A non-refundable tender deposit of **as per Tender Advert** payable in cash is required on collection of the tender documents.

#### per Tender Advert

Administrative queries relating to the issue of these documents may be addressed in writing to **Ms Moloto V**, **Tel. No.015 284 7142**; email: <u>molotomv@dpw.limpopo.gov.za</u>.

Technical queries relating to the issue of these documents may be addressed in writing to **Mr P. Makape**, **Tel. No. 082 460 6271**; email: <u>makapep@dpw.limpopo.gov.za</u>.

A compulsory briefing meeting with representatives of the Employer will not take place due to the Covid-19 Lockdown restrictions. However, tenderers are welcomed to make arrangements to visit the site on a noncompulsory basis at Ngwanamakhutswe Secondary School in Sofaya Village, Maruleng in Mopani DistrictSeboeng Primary School, Janefurse, in Sekhukhune District

The closing date and time for receipt of tenders are **as per Tender Advert**.

#### Telegraphic, telephonic, scanned documents, facsimile, e-mail, and late tenders will not be accepted.

Tenders must only be submitted on the tender documentation that is issued including priced bills of quantities.

Requirements for sealing, addressing, delivery, opening and assessment of tenders are stated in the Tenders Data.

## It remains the responsibility of the bidders that the bid document reaches the tender box by the stipulated closing date and time as advertised on the tender bulletin.



### T1.2 TENDER DATA

The conditions of tender are the Standard Conditions of Tender as contained in Annex F of the CIDB Standard for Uniformity in Construction Procurement (July 2015) as published in Government Gazette No 38960, Board Notice 136 of 10 July 2015. (See <a href="https://www.cidb.org.za">www.cidb.org.za</a>).

The Standard Conditions of Tender make several preferences to the Tender Data for details that apply specifically to this tender. The Tender Data shall have precedence in the interpretation of any ambiguity or inconsistency between it and the Standard Conditions of Tender.

Each item of data given below is cross-referenced to the clause in the Standard Conditions of Tender to which it mainly applies.

Clause number	Tender Data
F.1.1	The Employer is the Limpopo Department of Public Works, Roads and Infrastructure

F.1.2	For this contract, the following documents will be adopted:
	The <b>single-volume</b> procurement document issued by the employer comprises of the following:
	Part A1: Special Notes to Bidders
	The Tender Part T1: Tendering procedures T1.1 Tender notice and invitation to tender T1.2 Tender data
	Part T2: Returnable documents T2.1 List of returnable documents T2.2 Returnable schedules
	The Contract PartC1: Agreements and contract data C1.1 Form of offer and acceptance C1.2 Contract data
	The Contract PartC3: Pricing data C3.1 Pricing instructions
	The Contract PartC4: Provisional Bills of Quantities C4.1 Preliminaries C4.2 Building Works C4.3 Civil Works C4.5 Electrical Installation
	Part 5: Scope of work C5.1 Scope of work
	Part 6: EPWP Infrastructure Guideline 2015 C6.1 Data Collection Tool
	Part 7: Site information and drawings C7.1 Site information C7.2 Drawings
F.1.3	The employer's representative is:
	Name :Makape P. Address : Department of Public Works, Roads and Infrastructure. Works Towers, 43 Church Street. Tel :082 460 6271
	Email: <u>makapep@dpw.limpopo.gov.za</u>
F.1.4	The language for communications is English
F.2.1	Only those Bidders who satisfy the following eligibility criteria are eligible to submit tenders:
	1. The Bidder is a Firm.
	2. Bidders that satisfy the criteria stated in the tender data and the tenderer or any of his principles
	is not under any restriction to do business with the employer.

F.2.2	Compulsory site briefing				
	A compulsory site briefing meeting with representatives of the Employer will not take place due to the Covid-19 Lockdown restrictions. However, tenderers are welcomed to make arrangements to visit the site on a non-compulsory basis at Ngwanamakhutswe Secondary School in Sofaya Village, Maruleng in Mopani DistrictSeboeng Primary School				
F.2.3	Tenderers may request clarification of the tender documents by notifying the employer at least five (5) working days before the closing time and date stated in the <b>Tender Advert.</b>				
F.2.4	No alternative tender offers will be considered.				
F.2.5	The list of Returnable Documents identifies which of the documents a tenderer must complete when submitting a tender offer. The tenderer must submit his tender offer by completing the Returnable Documents, signing the "Offer" section in the "Form of Offer and Acceptance" and delivering the Returnable Documents back to the Department.				
F.2.6	Sign the original and all copies of the tender offer where required in terms of the tender data. The employer will hold all authorized signatories liable on behalf of the tenderer. Signatories for tenderers proposing to contract as consortiums shall state which of the signatories the lead is partner whom; the employer shall hold liable for the tender offer.				
F.2.7	The employer's details and address for delivery of tender offers and identification details that are to be shown on each tender offer package are:				
F.2.8	Location of the tender box: Department of Public Works, Roads and Infrastructure,				
	Physical Address:				
	Identification details: Tender reference number, Title of Tender and the closing date and time of the tender.				
F.2.9	Telephonic, telegraphic, telex, facsimile or e-mailed tender offers will not be accepted.				
F.2.10	Tenderers are alerted that tender offers which do not provide all the data or information requested completely and, in the form, required, may be regarded by the employer as non-responsive.				
F.2.11	The closing time for submission of tender offers is as stated in the Tender Notice and Invitation to Tender.				
F.2.12	The tender offer validity period is <b>180 Days.</b>				
F.3.1	Tenders will not be opened immediately after the closing time for tenders.				
F.3.2	The tenderers will be evaluated in four stages         (i)       Compliance documents – refer to the list of returnable documents (Part T2)         (ii)       Local Content (SBD 6.2)         (iii)       Functionality         (iv)       Price and Preference (BBBEE)				

F.3.3	Scoring Financial Offer:	
	Tender offers will be scored using the following formula: $NFO = \left(\frac{Pm}{P}\right) x \ 100$ Where	
	NFO = number of tender evaluation points awarded for the financial offer.	
	W1 = the percentage score given for financial offer as stated in the Notice and Invitation to Tender T1.1	
	Pm = the comparative offer of the most favourable tender offer. P = the comparative offer of the tender offer under consideration.	
	where	
	W1 = the number of tender evaluation points for the financial offer and equals:	
	1) 90 where the financial value inclusive of VAT of all responsive tenders received has a value above R 50 000 000; or	
	2) 80 where the financial value inclusive of VAT of one or more responsive tender offers equals or is less than R 50 000 000.	
	Scoring Preferences:	
	Up to 20 points will be awarded to the tenderer who completes the referencing schedule and who	
	is found to be eligible for the preference claimed	1
	The Department is not obliged to award the tender to the bidder with the highest number of tender points.	

#### TENDER EVALUATION CRITERIA AND WEIGHTINGS

#### NOTES TO BIDDERS

#### 1.1 CRITERIA USED FOR THE EVALUATION/ ADJUCATION OF INFRASTRUCTURE RELATED BIDS

- 1.1.1 The points are allocated as follows:
- 1.1.2 For projects above R500 000, the distribution of points is used as follows:

#### A. BID EVALUATION STAGE 2- LOCAL CONTENT (SBD 6.2)

- 1.2 A bid will be disqualified if the Local Content Declaration Certificate and the Annexure C (Local Content Declaration: Summary Schedule) are not submitted or fully completed and signed as part of the bid documentation.
- 1.3 This tender is subject to Regulation 8 "Local Production and Content" of the Preferential Procurement Policy Framework Act, 2017: Preferential Procurement Regulations, 2017 submitting of SBD 6.2 and its declarations is compulsory. Please note a minimum threshold of for local content and production in relation to this bid (refer to the list of Designated Items for Local Production and Content)
- 1.3.1 Evaluation in terms of the stipulated minimum threshold for local production and content. LDPWRI-B/20108 will be evaluated in terms of minimum thresholds for local content stipulated in the LDPWRI-B/20108 document. The declaration made by the BIDDER in the Declaration Certificate for Local Content and Annex C (Local Content Declaration: Summary Schedule) will be used for this purpose.
- 1.3.2 All responses that will not meet the required minimum threshold "Annexure 1 (SBD 6.2" for local content as stipulated in the specifications will be disqualified and not evaluated further. Only Bidders that achieved the minimum threshold for local content and production will be evaluated further in terms of functionality and preference point system prescribed in the Preferential Procurement Regulations, 2017.
- 1.3.3 All Declarations for Local Content and Production must be fully completed and signed.

**N.B** Bidders will need to meet a minimum threshold percentage for local production and content as stipulated in the Bid Document (refer to the list of Designated Items for Local Production and Content) to be further evaluated in terms of the 80/20 preference point system prescribed in the Preferential Procurement Policy Framework Act, 5/2000 and preferential procurement regulations of 2017.

1.2.4 The exchange rate to be used for the calculation of Local Production and Content must be the exchange rate published by the South African Reserve Bank (SARB) during the advertisement period of this **LDPWRI-B/20108.** 

#### BID NUMBER: LDPWRI-B/20108

#### TENDER EVALUATION CRITERIA AND WEIGHTINGS

1.2.5 Only the South African Bureau of Standards (SABS) approved technical specification number SATS 1286:2011 will be used to calculate local content.

2.6 The Local Content (LC) expressed, as a percentage of the bid price will be calculated in accordance with the following formula:

 $LC = (1 - x/y)^* 100$ 

Where

X is the imported content in Rand

Y is the quotation price in Rand excluding value added tax (VAT)

1. The exchange rate to be used for the calculation of local production and content must be the exchange rate published by the South African Reserve Bank (SARB) at 11:00 on Friday, 21 February 2020.

2. Only the South African Bureau of Standards (SANS) approved technical specification number SATS 1286:2011 must be used to calculate local content.

### A. BID EVALUATION STAGE 3 - FUNCTIONALITY

# NOTE: Functionality -A bidder must obtain a minimum of 70%underfunctionality to qualify for final evaluation.

Functionality	Weighting
Current Workload of Bidder	15
Current value is equal or greater than twice the maximum value of the required	
CIDB grade = 0	
Current value is greater than the maximum value of the required CIDB grade but	
less than twice the maximum value of the required CIDB grade = 5	
• Current value is within the required CIDB threshold = 10	
• Current value is less than the minimum value of the required CIDB grade = 15	
Current value refers to current value of projects for both General Building (GB) and Civil	
Engineering (CE). Please list the current projects which your company is busy executing	
in Table 1.	
NB: Completion of this table is mandatory for points to be allocated. Do not refer	
to any attachment. If no projects at the moment the tender must indicate on this	
table. Appointment letters must be attached for current projects.	
Misrepresentation of facts will render your bid non-responsive.	

#### Table 1 List of current projects executed by the bidder

- 1. Do you have the current projects being executed
- 2. If Yes, please indicate the details on the table below. Please note that it is compulsory to answer the question and if the answer is yes, complete the table. If the question is not answered or the table is not completed the points will not be allocated.

Project Description	Project	Start	Planned	Client Name	Contact Person
	Value	date	end date		number

22

Yes/No?

Profile of key staff (the key staff must be linked to project-specific organogram).	
Organogram, CVs, certified copies of professional registration and certified copies of	
qualifications must be attached for points to be allocated.	Weighting
NB: List the details of key staff in Table 2. Completion of this table is mandatory for points	
to be allocated.	
Project Supervisor/Site Agent	
Qualification	
Registration as professional engineer, technologist, architect, construction	
manager or quantity surveyor = 5	
• Degree in built environment = 3	
<ul> <li>National Diploma in Built environment = 1</li> </ul>	
Relevant experience in general building projects	
<ul> <li>More than 5 years' experience = 5</li> </ul>	
<ul> <li>Between 2 and 5 years' experience = 3</li> </ul>	
<ul> <li>Less than 2 years = 1</li> </ul>	
Construction Manager	
Qualification	
Registration as professional engineer, technologist, architect, construction	
manager or quantity surveyor = 5	
• Degree in built environment = 3	
<ul> <li>National Diploma in Built environment = 1</li> </ul>	30
Relevant experience in general building projects	
<ul> <li>More than 5 years' experience = 5</li> </ul>	
<ul> <li>Between 2 and 5 years' experience = 3</li> </ul>	
<ul> <li>Less than 2 years = 1</li> </ul>	
Site Safety Officer	
Registration with the South African Council for Project and Construction	
Management Professions (SACPCMP) as a Construction Health and Safety	
Officer / Construction Health and Safety Manager= 5	
• Degree in built environment = 3	
<ul> <li>National Diploma in Built environment=1</li> </ul>	
Relevant experience in general building projects	
<ul> <li>More than 5 years' experience = 5</li> </ul>	
<ul> <li>Between 2 and 5 years' experience = 3</li> </ul>	
<ul> <li>Less than 2 years = 1</li> </ul>	

#### BID NUMBER: LDPWRI-B/20108

#### TENDER EVALUATION CRITERIA AND WEIGHTINGS

#### Table 2 Details of key staff.

Name	Position	Qualifications	Professional Registration (if any)	Experience: Number of year(s)	Indicate whether full time or part- time on this project
				L	

Experience in similar projects in the last 10 years	Weighting
Number of projects completed within CIDB grade 7GB or higher. The grading applies	25
at the time of award of the project.	
Completed Projects must be classified as General Building (GB) works in terms of	
CIDB for points to be allocated.	
<ul> <li>Completed 5 or more projects = 25</li> </ul>	
<ul> <li>Completed 4 projects = 20</li> </ul>	
<ul> <li>Completed 3 projects = 15</li> </ul>	
<ul> <li>Completed 2 projects = 10</li> </ul>	
• Completed 1 project = 5	
• Bidder submitted no project in CIDB Grade 7 or higher= 0	
NB: The details of completed projects must be entered in Table 3. Completion	
of this table is mandatory for points to be allocated. Appointment letters and	
completion certificates must be attached for points to be allocated. All	
attachments to be on appropriate letterhead and signed off by the client.	
	<u> </u>

#### Table 3 Details of projects completed in the last 10 years

Project Description		Completion		
(include type of works- GB, etc.)	Project Value	Certificate attached (Yes/No)	Client Name	Contact Person (Tel)

Proposal and methodology	Weighting
Project Proposal/Method Statement	
The Bidder does not cover any aspect of the scope of work or no information	
submitted/attached = 0	
The bidder does not deal with the critical aspects of the project associated	
with the scope of work =5	
The bidder addresses the scope of work, provides a methodology to deal with	
the critical aspects of the project associated with the works =10	
Project Schedule/programme (acceptable scheduling software)	
Programme not submitted =0	20
Programme not aligned to Bill of Quantities (BOQ) = 2	
Programme is aligned to the Bill of Quantities (BOQ) =5	
Cashflow projections	
Cashflow not submitted =0	
The cash flow projections not aligned to the programme and BOQ=2	
The cash flow projections, programme and BOQ are aligned=5	


Safety, Health and Environmental Plan (SHEQ)	Weighting
The Bidder does not cover any aspect of the scope of work or no information submitted/attached = 0	
The bidder does not address safety and health issues related to the works – i.e. there is no cognisance to the safety of the learners, teachers and workers and the impact of their work on the environment=5	10
The safety, health and environment approach provided deals with the critical aspects of the project. Cognisance is taken dealing with safety of the workers, learners and teachers when conducting their works such as barricading of the area, conducting safety talk with the affected parties=10	
Total	100
NB: To qualify for final evaluation the bidder must obtain a minimum scor functionality	

#### **NB: ADDITIONAL EVALUATION CRITERIA**


- 1. This project forms part of the Twenty-Five (25) schools programme (See table below)
- 2. Should one bidder score high points on more than three (3) projects, Bidders will be required to meet the minimum requirements as listed below to qualify for additional appointment:
  - 2.1 Bidder should have a minimum functionality score of 90 points.
  - 2.2 Bidder should have one CIDB grading level above the highest appointed level required grading.
- 3. The department reserves the right to negotiate prices in accordance with regulation 6 (80/20 preference point system for acquisition of goods or services for Rand value equal to or above R30 000 and up to R50 million) and/or 7 (90/10 preference point system for acquisition of goods or services with Rand value above R50 million) of the Preferential Procurement Regulations of 2017.
- 4. Furthermore, the Department *"LDPWR&I"* is not obliged to award the tender to the bidder with the highest number of tender points.

Item No	Name of school	LDPW Contract Number
1	Diphuti Primary	LDPWRI-20091
2	Kgarahara Secondary	LDPWRI-20096
3	Masikhwa Primary	LDPWRI-20092
4	Napsadi Secondary	LDPWRI-20093
5	Ngwana Makhutswe Secondary	LDPWRI-20094
6	Rasema Secondary	LDPWRI-20115
7	Seale Secondary	LDPWRI-20095
8	Mmaphuti Manamela Secondary (New Site)	LDPWRI-B/20100
9	David Scara Kutumela Primary (Modimolle RDP Settlement)	LDPWRI-B/20102
10	Matsobane Primary	LDPWRI-B/20103
11	Rakgoatha Primary	LDPWRI-B/20099
12	Dikoloi Secondary	LDPWRI-B/20097
13	Matsibe Secondary	LDPWRI-B/20101
14	Sekete Secondary	LDPWRI-B/20104
15	Suswe Primary	LDPWRI-B/2098
16	Matsuokwane Secondary	LDPWRI-B/20106

17	Rebone Secondary	LDPWRI-B/20105
18	Dikgalaopeng Secondary	LDPWRI-B/20107
19	Seboeng Primary (New Site)	LDPWRI-B/20108
20	St. Paul Secondary	LDPWRI-B/20109
21	Chameti Secondary	LDPWRI-B/20110
22	Mphakani Primary	LDPWRI-B/20112
23	Ramatimana Primary School	LDPWRI-B/20111
24	Sehonwe Primary	LDPWRI-B/20114
25	Vutivi Primary (New Site)	LDPWRI-B/20113

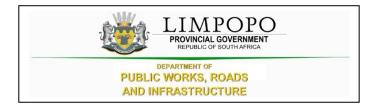

## PART T2: RETURNABLE DOCUMENTS

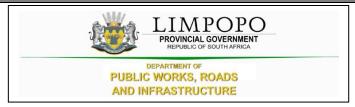

## **T2.1: LIST OF RETURNABLE DOCUMENTS**

## **BID EVALUATION STAGE 1- MANDATORY REQUIREMENTS**

- 1. The following returnable documents and mandatory requirements are compulsory, failure to comply will be considered non-responsive, and the bid will not be evaluated any further. All returnable documents are incorporated into the bid documents.
  - SBD1: Invitation to Bid (fully completed and signed)
  - Submit a power of attorney/Certificate of Authority (fully completed and signed)
  - Record of Addenda (where applicable)
  - SBD 4: Declaration of Interest
  - SBD 6.1: Reference Points claim form in terms of the Preferential Procurement Regulations 2017 or amended.
  - SBD 6.2 Declaration Certificate for Local Production and Content
  - SBD 8: Declaration of the bidder's past SCM practices
  - SBD 9: Certificate of Bid determination
  - C1.1: Form of the offer (PART C1)
  - Joint venture certificate (where applicable)
  - Bidding entity must not have any of their directors/shareholders listed on the Register of Tender Defaulters in terms of the Prevention and Combating of Corrupt Activities Act of 2004 as a person prohibited from doing business with the public sector;
  - Bidding entity must not appear on the National Treasury's list of blacklisted entities
  - Completion of the Bid Document must be done with a non-erasable black pen
  - Submission of fully completed original tender document
  - CIDB Build Programme (Signed)
- 2. The following returnable documents are required for tender evaluation purposes.
  - Curriculum Vitae of all key staff allocated to this project, indicating their experience and qualifications and professional registration with various councils.
  - Certified copies (not older than 6 months from the date of certifying) of all qualifications, professional registrations, and training.
  - Letters of completion for previous or current work on appropriate letterhead and signed off by the client must be attached. The letters must detail the scope of work undertaken, project value is undertaken, date of award and completion, and the location where work was carried out.
  - Proof of ownership of the plant or confirmation of rental agreement thereof.
  - Methodology documentation, detailing the bidder's approach to executing the scope of works, risk, and environmental impact.
  - Proof of Contractor Registration issued by the Construction Industry Development Board Compulsory.
  - Signed Preferencing Schedule, including submitting the supporting documents
    - B-BBEE Verification Certificates issued by a verification agency accredited by the South African National Accreditation System "SANAS" (In the case of a consortium and Joint venture, a Joint BBBEE certificate is required, but where sub-contracting only the BBBEE of the bidding entity is required). Or in the case of an Exempted Micro Enterprise or a Qualifying Small Enterprise, if permitted in terms of the relevant code,
    - A duly completed and valid affidavit on the relevant form obtained from the DTI website (https://www.thedti.gov.za/economic\_empowerment/bee\_codes.jsp). Failure to submit these documents will result in no points allocated.

- Copy of COIDA (Compensation for Occupational Injuries and Diseases) registration certificate, e.g. Letter of Good Standing
- A valid Tax Clearance, unique security Personal Identification Number(PIN) issued by the South African Revenue Services (where Consortium / Joint Venture / Sub- contractors / Sub-consultants are involved, each party to the association must submit a separate Valid Tax Clearance unique security personal Identification number)
- Certified copy of directors' identity documents not older than six months. No copy of a certified copy will be accepted.
- Joint Venture or Consortium submissions are eligible, Joint Venture Agreement must be notarized by the commissioner of oath.
- Submission of fully Completed and Priced Bill of Quantities

KINDLY NOTE THAT FAILURE TO SUBMIT AND OR COMPLETE THE REQUIRED DOCUMENTATION (AS PER MANDATORY REQUIREMENTS INCLUDING COMPLETION OF SBD 1, 4, 6.1, 6.2, 8 and 9) WITH THE TENDER WILL RESULT IN YOUR TENDER BEING REJECTED WITHOUT FURTHER CONSIDERATION.

## T2.2: RETURNABLE SCHEDULE

Bidders with the	Com	olaint	
1.	SBD 1: Invitation to Bid	Yes	No
2.	Certificate of Authority	Yes	No
3.	Record of Addenda to the tender	Yes	No
4.	Compulsory Declaration	Yes	No
5.	Preferencing schedule: Broad-based Black Economic Empowerment status	Yes	No
6.	Proposed amendments and qualifications (if applicable)	Yes	No
7.	SBD 4: Declaration of Interest	Yes	No
8.	SBD 6.1: Reference Points claim form in terms of the Preferential Procurement Regulations 2017 or amended	Yes	No
9.	SBD 6.2 Declaration Certificate for Local Production and Content	Yes	No
10.	SBD 8: Declaration of the bidder's past SCM practices	Yes	No
11.	SBD 9: Certificate of Bid determination	Yes	No
12.	Form of offer	Yes	No
13.	CSD (Summary)	Yes	No
14.	COIDA	Yes	No
15.	Valid tax clearance or tax pin	Yes	No
16.	Certified copy of Contractor Registration for Incorporation or of Company Registration Document	Yes	No
17.	Joint venture certificate (where applicable)	Yes	No
18.	B-BBEE Verification Certificates issued by a verification agency accredited by the South African National Accreditation System (SANAS)	Yes	No
19.	Certified copies of Qualifications, Professional registration, and Training for Key persons	Yes	No
20.	Methodology/Method statement	Yes	No
21.	Certificates or letters of completed or current similar projects, with Contactable references and on the Client's letterhead	Yes	No
22.	Certified copy of directors' identity documents	Yes	No
23.	Minimum CIDB class grading: 6GB or higher (CIDB Certificate)	Yes	No
24.	Preliminary Programme/schedule and cash flow	Yes	No
25.	Safety, Health and Environmental Plan (SHEQ)	Yes	No
26.	CIDB Build Programme (Additional Notes)	Yes	No

## SBD1: INVITATION TO BID

PART A

YOU ARE HEREBY INVITED TO BID I	FOR REQUIREMENTS	OF THE (NAME OF	DEPAF	RTMENT/ PUBL	LIC ENTITY)
BID NUMBER:	CLOSING DATE:			CL	OSING TIME:
DESCRIPTION					
THE SUCCESSFUL BIDDER WILL BE			ITTEN C	CONTRACT FC	ORM (SBD7).
BID RESPONSE DOCUMENTS MAY	BE DEPOSITED IN T	HE BID BOX			
SITUATED AT (STREET ADDRESS)					
SUPPLIER INFORMATION					
NAME OF BIDDER					
POSTAL ADDRESS					
STREET ADDRESS					
TELEPHONE NUMBER	CODE			NUMBER	
CELLPHONE NUMBER					
FACSIMILE NUMBER	CODE			NUMBER	
E-MAIL ADDRESS					
VAT REGISTRATION NUMBER					
	TCS PIN:		OR	CSD No:	
B-BBEE STATUS LEVEL	🗌 Yes		B-BB	EE STATUS	Yes
VERIFICATION CERTIFICATE				L SWORN	
[TICK APPLICABLE BOX]	🗌 No		AFFI	DAVIT	No
IF YES, WHO WAS THE					
CERTIFICATE ISSUED BY?					
AN ACCOUNTING OFFICER AS		CCOUNTING OFFIC	JER AS	CONTEMPLA	TED IN THE CLOSE CORPORATION
CONTEMPLATED IN THE CLOSE CORPORATION ACT (CCA) AND					D BY THE SOUTH AFRICAN
TICK BOX		EGISTERED AUDITO	)K		
[A B-BBEE STATUS LEVEL VERI	FICATION CERTIFI	CATE/SWORN AF	-IDA VI	I (FUR EMES	S& QSES) MUSI BE SUBMITTED

IN ORDER TO QUALIFY FOR PREFERENCE POINTS FOR B-BBEE]

#### PART T2: RETURNABLE DOCUMENTS

ARE YOU THE ACCREDITED REPRESENTATIVE IN SOUTH AFRICA FOR THE GOODS /SERVICES /WORKS OFFERED?	□Yes □No [IF YES ENCLOSE PROOF]		ARE YOU A FOREIGN BASED SUPPLIER FOR THE GOODS /SERVICES /WORKS OFFERED?	Yes No [IF YES ANSWER PART B:3 BELOW ]
SIGNATURE OF BIDDER			DATE	
CAPACITY UNDER WHICH THIS BID IS SIGNED (Attach				
proof of authority to sign this				
bid; e.g. resolution of directors, etc.)				
TOTAL NUMBER OF ITEMS OFFERED			TOTAL BID PRICE (ALL INCLUSIVE)	
BIDDING PROCEDURE ENQUIRIES M	IAY BE DIRECTED TO:	TECH		AY BE DIRECTED TO:
DEPARTMENT/ PUBLIC ENTITY	LDPWR&I		ACT PERSON	Mr. P. Makape
CONTACT PERSON	Ms Moloto V.	TELEF	PHONE NUMBER	082 460 6271
TELEPHONE NUMBER	015 284 7142	FACSI	MILE NUMBER	
FACSIMILE NUMBER		E-MAI	L ADDRESS	makapep@dpw.limpopo.gov.za
E-MAIL ADDRESS	molotomv@dpw.limpopo.gov.za			

#### PART T2: RETURNABLE DOCUMENTS

#### PART B: TERMS AND CONDITIONS FOR BIDDING

#### 1. BID SUBMISSION:

- 1.1. BIDS MUST BE DELIVERED BY THE STIPULATED TIME TO THE CORRECT ADDRESS. LATE BIDS WILL NOT BE ACCEPTED FOR CONSIDERATION.
- 1.2. ALL BIDS MUST BE SUBMITTED ON THE OFFICIAL FORMS PROVIDED- (NOT TO BE RE-TYPED) OR ONLINE
- 1.3. BIDDERS MUST REGISTER ON THE CENTRAL SUPPLIER DATABASE (CSD) TO UPLOAD MANDATORY INFORMATION NAMELY: (BUSINESS REGISTRATION/ DIRECTORSHIP/ MEMBERSHIP/IDENTITY NUMBERS; TAX COMPLIANCE STATUS; AND BANKING INFORMATION FOR VERIFICATION PURPOSES). B-BBEE CERTIFICATE OR SWORN AFFIDAVIT FOR B-BBEE MUST BE SUBMITTED TO BIDDING INSTITUTION.
- 1.4. WHERE A BIDDER IS NOT REGISTERED ON THE CSD, MANDATORY INFORMATION NAMELY: (BUSINESS REGISTRATION/ DIRECTORSHIP/ MEMBERSHIP/IDENTITY NUMBERS; TAX COMPLIANCE STATUS MAY NOT BE SUBMITTED WITH THE BID DOCUMENTATION. B-BBEE CERTIFICATE OR SWORN AFFIDAVIT FOR B-BBEE MUST BE SUBMITTED TO BIDDING INSTITUTION.
- 1.5. THIS BID IS SUBJECT TO THE PREFERENTIAL PROCUREMENT POLICY FRAMEWORK ACT 2000 AND THE PREFERENTIAL PROCUREMENT REGULATIONS, 2017, THE GENERAL CONDITIONS OF CONTRACT (GCC) AND, IF APPLICABLE, ANY OTHER LEGISLATION OR SPECIAL CONDITIONS OF CONTRACT.

#### 2. TAX COMPLIANCE REQUIREMENTS

- 2.1 BIDDERS MUST ENSURE COMPLIANCE WITH THEIR TAX OBLIGATIONS.
- 2.2 BIDDERS ARE REQUIRED TO SUBMIT THEIR UNIQUE PERSONAL IDENTIFICATION NUMBER (PIN) ISSUED BY SARS TO ENABLE THE ORGAN OF STATE TO VIEW THE TAXPAYER'S PROFILE AND TAX STATUS.
- 2.3 APPLICATION FOR TAX COMPLIANCE STATUS (TCS) OR PIN MAY ALSO BE MADE VIA E-FILING. IN ORDER TO USE THIS PROVISION, TAXPAYERS WILL NEED TO REGISTER WITH SARS AS E-FILERS THROUGH THE WEBSITE WWW.SARS.GOV.ZA.
- 2.4 BIDDERS MAY ALSO SUBMIT A PRINTED TCS TOGETHER WITH THE BID.
- 2.5 IN BIDS WHERE CONSORTIA / JOINT VENTURES / SUB-CONTRACTORS ARE INVOLVED, EACH PARTY MUST SUBMIT A SEPARATE PROOF OF TCS / PIN / CSD NUMBER.
- 2.6 WHERE NO TCS IS AVAILABLE BUT THE BIDDER IS REGISTERED ON THE CENTRAL SUPPLIER DATABASE (CSD), A CSD NUMBER MUST BE PROVIDED.

#### 3. QUESTIONNAIRE TO BIDDING FOREIGN SUPPLIERS

3.1.	IS THE BIDDER A	RESIDENT O	F THE REPUBLIC	OF SOUTH	AFRICA (RSA)?
------	-----------------	------------	----------------	----------	---------------

- 3.2. DOES THE BIDDER HAVE A BRANCH IN THE RSA?
- 3.3. DOES THE BIDDER HAVE A PERMANENT ESTABLISHMENT IN THE RSA?
- 3.4. DOES THE BIDDER HAVE ANY SOURCE OF INCOME IN THE RSA?

IF THE ANSWER IS "NO" TO ALL OF THE ABOVE, THEN, IT IS NOT A REQUIREMENT TO OBTAIN A TAX COMPLIANCE STATUS / TAX COMPLIANCE SYSTEM PIN CODE FROM THE SOUTH AFRICAN REVENUE SERVICE (SARS) AND IF NOT REGISTER AS PER 2.3 ABOVE.

NB: FAILURE TO PROVIDE ANY OF THE ABOVE PARTICULARS MAY RENDER THE BID INVALID.

☐ YES ☐ NO ☐ YES ☐ NO

YES NO

☐ YES ☐ NO

## **CERTIFICATE OF AUTHORITY**

Indicate the status of the tenderer by ticking the appropriate box hereunder. The tenderer must complete the certificate set out below for the relevant category.

A	B	C	D	E
Company	Partnership	Joint Venture	Sole Proprietor	Close Corporation

## A. CERTIFICATE FOR COMPANY

l,			,	chairperson	of	the	board	of	direct	ors of
			, he	reby confirm	that by	resol	ution of the	board	(copy	attached)
taken	on	20,	Mr/Mrs	S			acting	in	the	capacity
of			,W	as authorize	ed to sig	n all	documents	in con	nection	with this
tender a	and any	contract resulting from i	t on beh	alf of the cor	mpany.					

As witness

1	
	Chairperson
2	Date

## B. CERTIFICATE OF PARTNERSHIP

We, the undersigned, being the key partners in the business trading as .....

hereby authorize Mr/Mrs......to sign all documents in connection with the tender for Contract.....and any contract resulting from it on our behalf.

NAME	ADDRESS	SIGNATURE	DATE

NOTE: This certificate is to be completed and signed by all the key partners upon whom rests the direction of the affairs of the Partnership as a whole.

## C. CERTIFICATE FOR JOINT VENTURE

We, the undersigned, are submitting this tender offer in Joint Venture and hereby authorize Mr/Mrs....., authorized signatory of the company ....., acting in the capacity of lead partner, to sign all documents in connection with the tender offer for Contract.....and any other contract resulting from it on our behalf.

This authorization is evidenced by the attached power of attorney signed by legally authorized signatories of all the partners to the Joint Venture.

NAME OF FIRM	ADDRESS	AUTHORIZING SIGNATURE, NAME & CAPACITY

## D. CERTIFICATE FOR THE SOLE PROPRIETOR

I, ....., hereby confirm that I am the sole owner of the business trading as..... As Witness: 1..... Signature: Sole owner 2.....

Date

## E. CERTIFICATE FOR CLOSE CORPORATION

NAME	ADDRESS	SIGNATURE	DATE

NOTE: This certificate is to be completed and signed by all the key members upon whom rests the direction of the affairs of the Close Corporation as a whole

## Record of Addenda to tender documents

	Date	Title or Details
l.		
2.		
3.		
4.		
5.		
6.		
7.		
8.		
€.		
0.		

Attach additional pages if more space is required.

Signed	Date
Name	Position
Tenderer	

## **Compulsory Declaration**

The following particulars must be furnished. In the case of a joint venture, a separate declaration in respect of each partner must be completed and submitted.					
Section 1: Enterprise Details					
Name of enterprise:					
Contact person:					
Email:					
Telephone:					
Cell no					
Fax:					
Physical address					
Postal address					
Section 2: Particulars of	companies	s and close co	rporations		
Company / Close Corpor number	ation regist	tration			
Section 3: SARS Information	ation				
Tax reference number					
VAT registration number	VAT registration number:         State Not Registered if not registered for VAT				
Section 4: CIDB registra	tion numbe	er			
Section 5: National Treas	ury Central	Supplier Data	base		
Supplier number					
Unique registration refer number	ence				
Section 6: Particulars of p	orincipals				•
<b>principal:</b> means a natural person who is a partner in a partnership, a sole proprietor, a director of a company established in terms of the Companies Act of 2008 (Act No. 71 of 2008) or a member of a close corporation registered in terms of the Close Corporation Act, 1984, (Act No. 69 of 1984).					
Full name of the principa	al Ide	entity number		Personal tax reference numb	er
Attach a separate page if ne	ecessary				

#### Section 7: Record in the service of the state

Indicate by marking the relevant boxes with a cross, if any principal is currently or has been within the last 12 months in the service of any of the following:

- □ a member of any municipal council
- a member of any provincial legislature
- □ a member of the National Assembly or the National Council of Province
- a member of the board of directors of any municipal entity
- an official of any municipality or municipal entity
- an employee of any department, national or provincial public entity or constitutional institution within the meaning of the Public Finance Management Act of 1999 (Act No. 1 of 1999)
- a member of an accounting authority of any national or provincial public entity
- □ an employee of Parliament or a provincial legislature

If any of the above boxes are marked, disclose the following:

Name of principal Name of institution, public office, board or organ of state and position held	· • · · ·	Status of service (tick appropriate column)	
	Current	Within the last 12 months	
*insert separate page if necessary			
Section 8: Record of a family member in the service of the state			
family member: a person's spouse, whether in a marriage or in a customary union according to indigenous law, a domestic partner in a civil union, or child, parent, brother, sister, whether such a relationship results from birth, marriage or adoption			

Indicate by marking the relevant boxes with a cross, if any family member of a principal as defined in section 5 is currently or has been within the last 12 months been in the service of any of the following:

- a member of any municipal council
- $\hfill\square$  a member of any provincial legislature
- □ a member of the National Assembly or the National Council of Province
- a member of the board of directors of any municipal entity
- an official of any municipality or municipal entity
- an employee of any provincial department, national d provincial public entity or constitutional institutio within the meaning of the Public Finance Management Act, 1999 (Act 1 of 1999)
- a member of an accounting authority of any national or provincial public entity
- an employee of Parliament or a provincial legislature

	Name of a family member board o	Name of institution, public office, board or organ of state and	Status of service (tick appropriate column)	
		position held	Current	Within the last 12 m
	*insert separate page if necessary			

#### Section 9: Record of termination of previous contracts with an organ of state

Was any contract between the tendering entities including any of its joint venture partners terminated during the past 5 years for reasons other than the employer no longer requiring such works or the employer fails to make payment in terms of the contract.

□ Yes □ No (Tick appropriate box)

If yes, provide particulars (interest separate page if necessary)

#### Section 10: Declaration

The undersigned, who warrants that he/she is duly authorized to do so on behalf of the tendering entity confirms that the contents of this Declaration are within my knowledge, and save where stated otherwise in an attachment hereto, are to the best of my belief both true and correct, and:

- i) neither the name of the tendering entity or any of its principals appears on:
  - a) the Register of Tender Defaulters established in terms of the Prevention and Combating of Corrupt Activities Act of 2004 (Act No. 12 of 2004)
  - b) National Treasury's Database of Restricted Suppliers (see www.treasury.gov.za)
- ii) neither the tendering entity of any of its principals has within the last five years been convicted of fraud or corruption by a court of law (including a court outside of the Republic of South Africa);
- iii) any principal who is presently employed by the state has the necessary permission to undertake remunerative work outside such employment (attach permission to this declaration);
- iv) the tendering entity is not associated, linked or involved with any other tendering entities submitting tender offers
- v) has not engaged in any prohibited restrictive horizontal practices including consultation, communication, agreement, or arrangement with any competing or potential tendering entity regarding prices, geographical areas in which goods and services will be rendered, approaches to determining prices or pricing parameters, intentions to submit a tender or not, the content of the submission (specification, timing, conditions of the contract, etc.) or intention to not win a tender;
- vi) has no other relationship with any of the tenderers or those responsible for compiling the scope of work that could cause or be interpreted as a conflict of interest;
- vii) neither the tenderer or any of its principals owes municipal rates and taxes or municipal service charges to any municipality or a municipal entity and are not in arrears for more than 3 months;
- viii) SARS may, on an on-going basis during the term of the contract, disclose the tenderer's tax compliance status to the Employer and when called upon to do so, obtain the written consent of any subcontractors who are subcontracted to execute a portion of the contract that is entered into more than the threshold prescribed by the National Treasury, for SARS to do likewise.

Signed \_\_\_\_\_

Date \_\_\_\_\_

Name \_\_\_\_\_

Position \_\_\_\_\_

Enterprise

- Section 30(1) of the Public Service Act, 1994, prohibits an employee (person who is NOTE 2: employed in posts on the establishment of departments) from performing or engaging remunerative work outside his or her employment in the relevant department, except with the written permission of the executive authority of the department. When in operation, Section 8(2) of the Public Administration Management Act, 2014, will prohibit an employee of the public administration (i.e. organs of state and all national departments, national government components listed in Part A of Schedule 3 to the Public Service Act, provincial departments including the office of the premier listed in Schedule 1 of the Public Service Act and provincial departments listed in schedule 2 of the Public Service Act, and provincial government components listed in Part B of Schedule 3 of the Public Service Act) or persons contracted to executive authorities in accordance with the provisions of section 12A of the Public Service Act of 1994 or persons performing similar functions in organs of state from conducting business with the State or to be a director of a public or private company conducting business with the State. The offense for doing so is a fine or imprisonment for a period not exceeding 5 years or both. It is also serious misconduct which may result in the termination of employment by the employer.
- NOTE 3: Regulation 44 of Supply Chain Management regulations issued in terms of the Municipal Finance Management Act of 2003 requires that organs of state and municipal entities not award a contract to a person who is the service of the state, a director, manager or principal shareholder in the service of the state or who has been in the service of the state in the previous twelve months.
- NOTE 4: Regulation 45 of Supply Chain Management regulations requires a municipality or municipal entity to disclose in the notes to the particulars of the annual statement of any award made to a close family member in the service of the state.
- NOTE 5: Corrupt activities which give rise to an offense in terms of the Prevention and Combating of Corrupt Activities Act of 2004) include improperly influencing in any way the procurement of any contract, the fixing of the price, consideration or other amounts of money stipulated or otherwise provided for in any contract and the manipulating by any means of the award of a tender.
- NOTE 6: Section 4 of the Competition Act of 1998 prohibits restrictive horizontal practice including agreements between parties in a horizontal relationship that have the effect of substantially preventing or lessening competition, directly or indirectly fixing prices or dividing markets or constitute collusive tendering. Section 5 also prohibits restrictive vertical practices. Any restrictive practices that are suspicious will be reported to the Competition Commission for investigation and possible imposition of administrative penalties.

## F. BROAD-BASED BLACK ECONOMIC EMPOWERMENT

## Preferencing schedule: Broad-Based Black Economic Empowerment Status

#### Preamble

Section 10(b) of the Broad-Based Black Economic Empowerment Act of 2003 (Act No. 53 of 2003) states that "*Every* organ of state and the public entity must take into account and, as far as is reasonably possible, apply any **relevant code of good practice** issued in terms of this Act in developing and implementing a preferential procurement policy."

A number of codes of good practice have been issued in terms of Section 9(1) of the B-BBEE Act of 2003, including a generic code of good practice and various sector codes. The sector codes vary the metrics, weightings, and targets used in the generic code of good practice to establish the overall performance of an entity and its B-BBEE status. The B-BBEE status needs to be assessed in accordance with the applicable code.

#### 1 Conditions associated with the granting of preferences

Tenderers who claim a preference shall provide proof of B-BBEE status level of contributor in accordance with the requirements of section 2 in respect of the applicable code as at the closing time for submissions, failing which their claims for preferences will be rejected.

#### 1 Proof of B-BBEE status level of contributor

Proof of B-BBEE status level of contributor shall be by means of

- the B-BBEE status level certificate issued by an authorized body or person;
- an affidavit as prescribed by the B-BBEE Codes of Good Practice; or
- any other requirement prescribed in terms of the Broad-Based Black Economic Empowerment Act

#### 2 Tender preferences claimed

The scoring shall be as follows:

	Status level of	Number of preference points		
B-BBEE status level of contributor	a tenderer (tick relevant level)	90/10 preference points system	80/20 preference points system	
Form not completed or non-complaint contributor		0	0	
Level 8 contributor		1	2	
Level 7 contributor		2	4	
Level 6 contributor		3	6	
Level 5 contributor		4	8	
Level 4 contributor		5	12	
Level 3 contributor		6	14	
Level 2 contributor		9	18	
Level 1 contributor		10	20	

#### 4 Declaration

The tenderer declares that

- a) the tendering entity is a level contributor as stated in the submitted proof of B-BBEE status level of a contributor as at the closing date for submissions
- b) the tendering entity has been measured in terms of the following code (tick applicable box):
  - □ Generic code of good practice

	Construction Sector Code
	Other – specify
c)	the tendering entity confirms that it will only enter into a subcontract with the Employer's prior approval and is not permitted to subcontract more than 25% of the total of the prices of the contract to any other enterprise that does not have an equal or higher B-BBEE status level of contributor unless the contract is a subcontractor to an Exempted Micro Enterprises which has the capability to execute the contract.
d)	the contents of the declarations made in terms of a) and b) above are within my knowledge and are to the best of my belief both true and correct
he/she	ndersigned, who warrants that he/she is duly authorized to do so on behalf of the tenderer, confirms that a understands the conditions under which such preferences are granted and confirms that the tenderer as the conditions about the granting of tender preferences.
Signat	ure:
Name	·
Duly a	uthorized to sign on behalf of:
Telepł	none:
Fax:	Date:
Name	of witness: Signature of witness:
Note:	<ol> <li>Failure to complete the declaration will lead to the rejection of a claim for preference.</li> <li>Supporting documentation of the abovementioned claim for preference must be submitted with the tender submission to be eligible for a preference</li> </ol>

## Proposed amendments and qualifications

The Tenderer should record any deviations or qualifications he may wish to make to the tender documents in this Returnable Schedule. Alternatively, a tenderer may state such deviations and qualifications in a cover letter to his tender and reference such a letter in this schedule.

The Tenderer's attention is drawn to clause 5.8 of SANS 10845-3 regarding the employer's handling of material deviations and qualifications.

Page	Clause or item	Proposal

Signed	Date	
Name	Position	
Tenderer	 	

#### **SBD 4: DECLARATION OF INTEREST**

## **SBD 4: DECLARATION OF INTEREST**

- 1. Any legal person, including persons employed by the state<sup>1</sup>, or persons having a kinship with persons employed by the state, including a blood relationship, may make an offer or offers in terms of this invitation to bid (includes an advertised competitive bid, a limited bid, a proposal or written price quotation). Because of possible allegations of favouritism, should the resulting bid, or part thereof, be awarded to persons employed by the state, or to persons connected with or related to them, it is required that the bidder or his/her authorized representative declare his/her position concerning the evaluating/adjudicating authority where-
  - the bidder is employed by the state; and/or
  - the legal person on whose behalf the bidding document is signed, has a relationship with persons/a person who are/is involved in the evaluation and or adjudication of the bid(s), or where it is known that such a relationship exists between the person or persons for or on whose behalf the declarant acts and persons who are involved with the evaluation and or adjudication of the bid.
- 2. To give effect to the above, the following questionnaire must be completed and submitted with the bid.
- 2.1 Full Name of bidder or his or her representative: ..... 22 Identity Number..... 2.3 The position occupied in the Company (director, trustee, shareholder<sup>2</sup>, member): 2.4 Registration number of company, enterprise, close corporation, partnership agreement or trust: 2.5 Tax Reference Number: 2.6 VAT Registration Number: The names of all directors/trustees/shareholders/members, their identity numbers, tax reference 2.6.1 numbers and, if applicable, employee / PERSAL numbers must be indicated in paragraph 3 below. <sup>1</sup>"State" means – (a) any national or provincial department, national or provincial public entity or constitutional institution within the meaning of the Public Finance Management Act, 1999 (Act No. 1 of 1999); (b) any municipality or municipal entity; (c) provincial legislature; (d) national Assembly or the national Council of provinces; or (e) Parliament. 2"Shareholder" means a person who owns shares in the company and is actively involved in the management of the enterprise or business and exercises control over the enterprise. 2.7 Are you or any person connected with the bidder? YES / NO Presently employed by the state? 2.7.1 If so, furnish the following particulars: Name of person / director / trustee / shareholder/ member:

Name of state institution at which you or the person

connected to the bidder is employed:

	The position occupied in the state institution:	
	Any other particulars:	
2.7.2	If you are presently employed by the state, did you obtain the appropriate authority to undertake remunerative work outside employment in the public sector?	YES / NO
2.7.2.	1 If yes, did you attach proof of such authority to the bid document?	YES / NO
	(Note: Failure to submit proof of such authority, where applicable, may result in the disqualification of the bid.	
2.7.2.2	2 If no, furnish reasons for non-submission of such proof:	
2.8 D	id you or your spouse, or any of the company's directors / trustees/shareholders/members or their spouses conduct business with the state in the previous twelve months?	YES / NO
2.8.1	If so, furnish particulars:	
2.9 D	o you, or any person connected with the bidder, have any relationship (family, friend, other) with a person employed by the state and who may be involved with	YES / NO
	the evaluation and or adjudication of this bid?	
2.9.1	If so, furnish particulars.	
aw any	Are you, or any person connected with the bidder, are of any relationship (family, friend, other) between y other bidder and any person employed by the state o may be involved with the evaluation and or adjudication of th	YES/NO
2.10.1 I	If so, furnish particulars.	

#### **SBD 4: DECLARATION OF INTEREST**

2.11Do you or any of the directors / trustees / shareholders / members of the company have any interest in any other related companies whether or not they are bidding for this contract? YES/NO

2.11.1 If so, furnish particulars:

.....

3 Full details of directors / trustees / members / shareholders.

Full Name	Identity Number	Personal Income Tax Reference Number	State Employee Number / Persal Number

#### 4 DECLARATION

I, THE UNDERSIGNED (NAME).....

CERTIFY THAT THE INFORMATION FURNISHED IN PARAGRAPHS 2 and 3 ABOVE IS CORRECT. I ACCEPT THAT THE STATE MAY REJECT THE BID OR ACT AGAINST ME SHOULD THIS DECLARATION PROVE TO BE FALSE.

Signature	Date
Position	Name of bidder

## SBD 6.1: REFERENCE POINTS CLAIM FORM IN TERMS OF THE PREFERENTIAL

## **PROCUREMENT REGULATIONS 2017**

This preference form must form part of all bids invited. It contains general information and serves as a claim form for preference points for Broad-Based Black Economic Empowerment (B-BBEE) Status Level of Contribution

## NB: BEFORE COMPLETING THIS FORM, BIDDERS MUST STUDY THE GENERAL CONDITIONS, DEFINITIONS AND DIRECTIVES APPLICABLE IN RESPECT OF B-BBEE, AS PRESCRIBED IN THE PREFERENTIAL PROCUREMENT REGULATIONS, 2017.

#### 1. GENERAL CONDITIONS

- 1.1 The following preference point systems are applicable to all bids:
  - the 80/20 system for requirements with a Rand value of up to R50 000 000 (all applicable taxes included); and
  - the 90/10 system for requirements with a Rand value above R50 000 000 (all applicable taxes included).

1.2

- a) The value of this bid is estimated to not exceed R50 000 000 (all applicable taxes included) and therefore the 80/20 preference point system shall be applicable; or
- b) The 80/20 preference point system will be applicable to this tender (*delete whichever is not applicable for this tender*).
- 1.3 Points for this bid shall be awarded for:
  - (a) Price; and
  - (b) B-BBEE Status Level of Contributor.
- 1.4 The maximum points for this bid are allocated as follows:

	POINTS
PRICE	80
B-BBEE STATUS LEVEL OF CONTRIBUTOR	20
Total points for Price and B-BBEE must not exceed	100

1.5 Failure on the part of a bidder to submit proof of B-BBEE Status level of contributor together with the bid, will be interpreted to mean that preference points for B-BBEE status level of contribution are not claimed.

1.6 The purchaser reserves the right to require of a bidder, either before a bid is adjudicated or at any time subsequently, to substantiate any claim in regard to preferences, in any manner required by the purchaser.

## 2. DEFINITIONS

- (a) **"B-BBEE"** means broad-based black economic empowerment as defined in section 1 of the Broad-Based Black Economic Empowerment Act;
- (b) "B-BBEE status level of contributor" means the B-BBEE status of an entity in terms of a code of good practice on black economic empowerment, issued in terms of section 9(1) of the Broad-Based Black Economic Empowerment Act;
- (c) "bid" means a written offer in a prescribed or stipulated form in response to an invitation by an organ of state for the provision of goods or services, through price quotations, advertised competitive bidding processes or proposals;
- (d) **"Broad-Based Black Economic Empowerment Act"** means the Broad-Based Black Economic Empowerment Act, 2003 (Act No. 53 of 2003);
- (e) "EME" means an Exempted Micro Enterprise in terms of a code of good practice on black economic empowerment issued in terms of section 9 (1) of the Broad-Based Black Economic Empowerment Act;
- (f) **"functionality"** means the ability of a tenderer to provide goods or services in accordance with specifications as set out in the tender documents.
- (g) "prices" includes all applicable taxes less all unconditional discounts;
- (h) **"proof of B-BBEE status level of contributor"** means:
  - 1) B-BBEE Status level certificate issued by an authorized body or person;
  - 2) A sworn affidavit as prescribed by the B-BBEE Codes of Good Practice;
  - 3) Any other requirement prescribed in terms of the B-BBEE Act;
  - (i) "QSE" means a qualifying small business enterprise in terms of a code of good practice on black economic empowerment issued in terms of section 9 (1) of the Broad-Based Black Economic Empowerment Act;
- *(j)* **"rand value"** means the total estimated value of a contract in Rand, calculated at the time of bid invitation, and includes all applicable taxes;

## 3. POINTS AWARDED FOR PRICE

#### 3.1 THE 80/20 OR 90/10 PREFERENCE POINT SYSTEMS

A maximum of 80 or 90 points is allocated for price on the following basis: 80/20 or 90/10

$$Ps = 80\left(1 - \frac{Pt - P\min}{P\min}\right)$$
 or  $Ps = 90\left(1 - \frac{Pt - P\min}{P\min}\right)$ 

Where

Ps = Points scored for price of bid under consideration

Pt = Price of bid under consideration

Pmin = Price of lowest acceptable bid

## 4. POINTS AWARDED FOR B-BBEE STATUS LEVEL OF CONTRIBUTOR

4.1 In terms of Regulation 6 (2) and 7 (2) of the Preferential Procurement Regulations, preference points must be awarded to a bidder for attaining the B-BBEE status level of contribution in accordance with the table below:

B-BBEE Status Level of Contributor	Number of points (90/10 system)	Number of points (80/20 system)
1	10	20
2	9	18
3	6	14
4	5	12
5	4	8
6	3	6
7	2	4
8	1	2
Non-compliant contributor	0	0

## 5. BID DECLARATION

5.1 Bidders who claim points in respect of B-BBEE Status Level of Contribution must complete the following:

## 6. B-BBEE STATUS LEVEL OF CONTRIBUTOR CLAIMED IN TERMS OF PARAGRAPHS 1.4 AND 4.1

6.1 B-BBEE Status Level of Contributor: . = ......(maximum of 10 or 20 points)

(Points claimed in respect of paragraph 7.1 must be in accordance with the table reflected in paragraph 4.1 and must be substantiated by relevant proof of B-BBEE status level of contributor.


## 7. SUB-CONTRACTING

7.1 Will any portion of the contract be sub-contracted?

## (Tick applicable box)

YES	NO	

- 7.1.1 If yes, indicate:
  - i) What percentage of the contract will be subcontracted.....%
  - ii) The name of the sub-contractor.....
  - iii) The B-BBEE status level of the sub-contractor.....
  - iv) Whether the sub-contractor is an EME or QSE

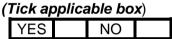

v) Specify, by ticking the appropriate box, if subcontracting with an enterprise in terms of Preferential Procurement Regulations,2017:

Designated Group: An EME or QSE which is at last 51% owned	EME	QSE
by:	$\checkmark$	
Black people		
Black people who are youth		
Black people who are women		
Black people with disabilities		
Black people living in rural or underdeveloped areas or townships		
Cooperative owned by black people		
Black people who are military veterans		
OR		
Any EME		
Any QSE		

## 8. DECLARATION WITH REGARD TO COMPANY/FIRM

8.1	Name of company/firm:					
8.2	VAT registration number:					
8.3	Company registration number:					
8.4	TYPE OF COMPANY/ FIRM					
	<ul> <li>Partnership/Joint Venture / Consortium</li> <li>One person business/sole propriety</li> <li>Close corporation</li> <li>Company</li> <li>(Pty) Limited</li> </ul>					

[TICK APPLICABLE BOX]

#### 8.5 DESCRIBE PRINCIPAL BUSINESS ACTIVITIES

#### 8.6 COMPANY CLASSIFICATION

- Manufacturer
- Supplier
- Professional service provider
- Other service providers, e.g. transporter, etc.

[TICK APPLICABLE BOX]

- 8.7 Total number of years the company/firm has been in business:.....
- 8.8 I/we, the undersigned, who is / are duly authorised to do so on behalf of the company/firm, certify that the points claimed, based on the B-BBE status level of contributor indicated in paragraphs 1.4 and 6.1 of the foregoing certificate, qualifies the company/ firm for the preference(s) shown and I / we acknowledge that:
  - i) The information furnished is true and correct;
  - ii) The preference points claimed are in accordance with the General Conditions as indicated in paragraph 1 of this form;
  - iii) In the event of a contract being awarded as a result of points claimed as shown in paragraphs 1.4 and 6.1, the contractor may be required to furnish documentary proof to the satisfaction of the purchaser that the claims are correct;
  - iv) If the B-BBEE status level of contributor has been claimed or obtained on a fraudulent basis or any of the conditions of contract have not been fulfilled, the purchaser may, in addition to any other remedy it may have –
    - (a) disqualify the person from the bidding process;
    - (b) recover costs, losses or damages it has incurred or suffered as a result of that person's conduct;
    - (c) cancel the contract and claim any damages which it has suffered as a result of having to make less favourable arrangements due to such cancellation;
    - (d) recommend that the bidder or contractor, its shareholders and directors, or only the shareholders and directors who acted on a fraudulent basis, be restricted by the National Treasury from obtaining business from any organ of state for a period not exceeding 10 years, after the *audi alteram partem* (hear the other side) rule has been applied; and

(e) forward the matter for criminal prosecution.

#### WITNESSES

- 1. .....
- 2. ....

-	SIGNATURE(S) OF BIDDERS(S)
DATE:	
ADDRESS	

## SBD 6.2: DECLARATION CERTIFICATE FOR LOCAL PRODUCTION AND CONTENT

This Standard Bidding Document (SBD) must form part of all bids invited. It contains general information and serves as a declaration form for local content (local production and local content are used interchangeably).

Before completing this declaration, bidders must study the General Conditions, Definitions, Directives applicable in respect of Local Content as prescribed in the Preferential Procurement Regulations, 2017, the South African Bureau of Standards (SABS) approved technical specification number SATS 1286:2011 (Edition 1) and the Guidance on the Calculation of Local Content together with the Local Content Declaration Templates [Annex C (Local Content Declaration: Summary Schedule), D (Imported Content Declaration: Supporting Schedule to Annex C) and E (Local Content Declaration: Supporting Schedule to Annex C)].

## 1. General Conditions

- 1.1. Preferential Procurement Regulations, 2017 (Regulation 8) makes provision for the promotion of local production and content.
- 1.2. Regulation Regulation 8.(2) prescribes that in the case of designated sectors, organs of state must advertise such tenders with the specific bidding condition that only locally produced or manufactured goods, with a stipulated minimum threshold for local production and content will be considered.
- 1.3. Where necessary, for bids referred to in paragraph 1.2 above, a two-stage bidding process may be followed, where the first stage involves a minimum threshold for local production and content and the second stage price and B-BBEE.
- 1.4. A person awarded a contract in relation to a designated sector, may not sub-contract in such a manner that the local production and content of the overall value of the contract is reduced to below the stipulated minimum threshold.
- 1.5. The local content (LC) expressed as a percentage of the bid price must be calculated in accordance with the SABS approved technical specification number SATS 1286: 2011 as follows:

$$LC = \left(1 - \frac{X}{Y}\right) X \ 100$$

Where

x is the imported content in Rand

y is the bid price in Rand excluding value-added tax (VAT)

Prices referred to in the determination of x must be converted to Rand (ZAR) by using the exchange rate published by the South African Reserve Bank (SARB) at 12:00 on the date of advertisement of the bid as indicated in paragraph 4.1 below.

## The SABS approved technical specification number SATS 1286:2011 is accessible on http://www.dti.gov.za/industrial development/ip.jsp at no cost.

1.6 A bid may be disqualified if this Declaration Certificate and the Annex C (Local Content Declaration: Summary Schedule) are not submitted as part of the bid documentation;

# 2. The stipulated minimum threshold(s) for local production and content (refer to Annex A of SATS 1286:2011) for this bid is/are as follows: (*Refer to "Treasury Designated sector"-Page 64 to 66*)

3.	Description of services, works or goods	Stipulated minimum threshold
		%
		%
		%

3. Does any portion of the services, works or goods offered have any imported content?

(Tick applicable box)

YES	NO	

3.1 If yes, the rate(s) of exchange to be used in this bid to calculate the local content as prescribed in paragraph 1.5 of the general conditions must be the rate(s) published by SARB for the specific currency at 12:00 on the date of advertisement of the bid.

The relevant rates of exchange information are accessible on www.reservebank.co.za.

Indicate the rate(s) of exchange against the appropriate currency in the table below (refer to Annex A of SATS 1286:2011):

Currency	Rates of exchange
US Dollar	
Pound Sterling	
Euro	
Yen	
Other	

NB: Bidders must submit proof of the SARB rate (s) of exchange used.

4. Where, after the award of a bid, challenges are experienced in meeting the stipulated minimum threshold for local content the DTI must be informed accordingly in order for the dti to verify and in consultation with the AO/AA provide directives in this regard.

## LOCAL CONTENT DECLARATION

## (REFER TO ANNEX B OF SATS 1286:2011)

LOCAL CONTENT DECLARATION BY CHIEF FINANCIAL OFFICER OR OTHER LEGALLY RESPONSIBLE PERSON NOMINATED IN WRITING BY THE CHIEF EXECUTIVE OR SENIOR MEMBER/PERSON WITH MANAGEMENT RESPONSIBILITY (CLOSE CORPORATION, PARTNERSHIP OR INDIVIDUAL)

IN RESPECT OF BID NO.

**ISSUED BY**: (Procurement Authority / Name of Institution):

.....

NB

- 1 The obligation to complete, duly sign and submit this declaration cannot be transferred to an external authorized representative, auditor or any other third party acting on behalf of the bidder.
- 2 Guidance on the Calculation of Local Content together with Local Content Declaration Templates (Annex C, D and E) is accessible on <a href="http://www.thedti.gov.za/industrial\_development/ip.jsp">http://www.thedti.gov.za/industrial\_development/ip.jsp</a>. Bidders should first complete Declaration D. After completing Declaration D, bidders should complete Declaration E and then consolidate the information on Declaration C. Declaration C should be submitted with the bid documentation at the closing date and time of the bid in order to substantiate the declaration made in paragraph (c) below. Declarations D and E should be kept by the bidders for verification purposes for a period of at least 5 years. The successful bidder is required to continuously update Declarations C, D and E with the actual values for the duration of the contract.

I, the undersigned, ..... (full names),

do hereby declare, in my capacity as .....

of .....(name of bidder entity), the following:

- (a) The facts contained herein are within my own personal knowledge.
- (b) I have satisfied myself that
  - (i) the goods/services/works to be delivered in terms of the above-specified bid comply with the minimum local content requirements as specified in the bid, and as measured in terms of SATS 1286:2011; and
- (c)The local content percentages (%) indicated below has been calculated using the formula given in clause 3 of SATS 1286:2011, the rates of exchange indicated in paragraph 4.1 above and the information contained in Declaration D and E which has been consolidated in Declaration C;

Bid price, excluding VAT (y)	R
Imported content (x), as calculated in terms of SATS 1286:2011	R
Stipulated minimum threshold for local content (paragraph 3 above)	
Local content %, as calculated in terms of SATS 1286:2011	

If the bid is for more than one product, the local content percentages for each product contained in Declaration C shall be used instead of the table above. The local content percentages for each product has been calculated using the formula given in clause 3 of SATS 1286:2011, the rates of exchange indicated in paragraph 4.1 above and the information contained in Declaration D and E.

- (d) I accept that the Procurement Authority / Municipality /Municipal Entity has the right to request that the local content be verified in terms of the requirements of SATS 1286:2011.
- (e) I understand that the awarding of the bid is dependent on the accuracy of the information furnished in this application. I also understand that the submission of incorrect data, or data that are not verifiable as described in SATS 1286:2011, may result in the Procurement Authority / Institution imposing any or all of the remedies as provided for in Regulation 14 of the Preferential Procurement Regulations, 2017 promulgated under the Preferential Policy Framework Act (PPPFA), 2000 (Act No. 5 of 2000).

SIGNATURE:	DATE:
WITNESS No. 1	DATE:
WITNESS No. 2	DATE:

## **GUIDANCE DOCUMENT FOR THE CALCULATION OF LOCAL CONTENT**

## 1. **DEFINITIONS**

Unless explicitly provided in this guideline, the definitions given in SATS 1286:2011 apply.

## 2. GENERAL

## 2.1. Introduction

This guideline provides tenderers with a detailed description of how to calculate local content of products (goods, services and works) by components/material/services and enables them to keep an updated record for verification requirements as per the SATS 1286:2011 Annexure A and B.

The guideline consists of two parts, namely:

- a written guideline; and
- three declarations that must be completed:
  - Declaration C: "Local Content Declaration Summary Schedule" (see Annexure C);
  - Declaration D: "Imported Content Declaration Supporting Schedule to Annex C" (see Annexure D); and
  - Declaration E: "Local Content Declaration Supporting Schedule to Annex C" (see Annexure E).

The guidelines and declarations should be used by tenderers when preparing a tender. A tenderer must complete Declarations D and E, and consolidate the information on Declaration C.

Annexure C must be submitted with the tender by the closing date and time as determined by the Tender Authority. The Tender Authority reserves the right to request that Declarations D and E also be submitted.

If the tender is successful, the tenderer must continuously update Declarations C, D and E with actual values for the duration of the contract.

NOTE:

Annexure A is a note to the purchaser in SATS 1286:2011; and Annexure B is the Local Content Declaration IN SATS 1286:2011.

## 2.2. What is local content?

According to SATS 1286:2011, the local content of a product is the tender price less the value of imported content, expressed as a percentage. It is,therefore, necessary to first compute the imported value of a product to determine the local content of a product.

## 2.3. Categories: Imported and Local Content

The tenderer must differentiate between imported content and local content. Imported content of a product by components/material/services is separated into two categories, namely:

- products imported directly by the tenderer; and
- products imported by a third party and supplied to the tenderer.

## 2.3.1. Imported Content

Identify the imported content, if any, by value for products by component/material/services. In the case of components/materials/services sourced from a South African manufacturer, agent, supplier or subcontractor (i.e. third party), obtain that information and Declaration D from the third party.

Calculate the imported content of components/materials/services to be used in the manufacture of the total quantity of the products for which the tender is to be submitted.

As stated in clause 3.2.4 of SATS 1286:2011: "If information on the origin of components, parts or materials is not available, it will be deemed to be imported content."

## 2.3.1.1. Imported directly by the tenderer:

When the tenderer import products directly, the onus is on the tenderer to provide evidence of any components/materials/services that were procured from a non-domestic source. The evidence should be verifiable and pertain to the tender as a whole. Typical evidence will include commercial invoices, bills of entry, etc.

When the tenderer procures imported services such as project management, design, testing, marketing, etc. and makes royalty and lease payments, such payments relating to the tender must be included when calculating imported content.

## 2.3.1.2. Imported by a third party and supplied to the tenderer:

When the tenderer supplies components/material/services that are imported by any third party (for example, a domestic manufacturer, agent, supplier or subcontractor in the supply chain), the onus is on the tenderer to obtain verifiable evidence from the third party.

The tenderer must obtain Declaration D from all third parties for the related tender. The third party must be requested by the tenderer to continuously update Declaration D. Typical evidence of imported content will include commercial invoices, bills of entry etc.

When a third party procures imported services such as project management, design, testing, marketing etc. and makes royalty and lease payments, such payments relating to the tender must be included when calculating imported content.

2.3.1.3. Exempt Imported Content:

Exemptions, if any, are granted by the Department of Trade and Industry(the dti). Evidence of the exemptions must be provided and included in Annexure D.

## 2.3.2. Local Content

Identify and calculate the local content, by value for products by components/materials/services to be used in the manufacture of the total quantity of the products.

TREASURY DESIGNATED SECTOR

			TREASURY DESIGNATED SECTOR			
Item	Section	Bill No	Description	Unit	Qty	Local Content Threshold
Doinforco	mont (Foundat	ionc\P	einforcement (Foundations)			
10		2	All diameter bars	ttt	2	100%
11	2	2	Type 245 fabric reinforcement	m <sup>2</sup> m2	326	100%
10	3	2	All diameter bars	tt	2	100%
11	3	2	Type 245 fabric reinforcement	m <sup>2</sup> m2	326	100%
11	4	2	All diameter bars	tt	2	100%
12	4	2	Type 245 fabric reinforcement	m²m2	121	100%
9	5	2	All diameter bars	tt	1	100%
10	5	2	Type 245 fabric reinforcement	m²m2	179	100%
9	6	2	All diameter bars	tt	0,40	100%
10	6	2	Type 245 fabric reinforcement	m²m2	22	100%
10	7	2	All diameter bars	tt	2	100%
11	7	2	Type 245 fabric reinforcement	m2m <sup>2</sup>	259	100%
			Masonry Cement	Ton	4.966	100%
Driek Deir	forcoment (Mr					
9	nforcement (Ma	3		m	1 697	100%
9	3	3	150mm Brick Reinforcement			100%
9 13	4	3	150mm Brick Reinforcement	m	1 651	100%
			75mm Brick Reinforcement	m	147	
14	4	3	150mm Brick Reinforcement	m	1 901	100%
11	5	3	75mm Brick Reinforcement	m	391	100%
12	5	3	150mm Brick Reinforcement	m	1 190	100%
10	6	3	75mm Brick Reinforcement	m	66	100%
11	6	3	150mm Brick Reinforcement	m	357	100%
13	7	3	75mm Brick Reinforcement	m	190	100%
14	7	3	150mm Brick Reinforcement	m	1 642	100%
Fall of a sta						
4	d Structural Ste	8 8		No	4	100%100%
2	2	8	Door Stopper	No	4	100%100%
			Pinning Boards			
3	2	8	Green Chalkboard	No	4	100%
4	3	8	Door Stopper	No	4	100%
2	3	8	Pinning Boards	No	4	100%
3	3	8	Green Chalkboard	No	4	100%
1	4	8	Door Stopper	No	45	100%
1	5	8	Door Stopper	No	6	100%
1	6	8	Door Stopper	No	4	100%
1	7	8	Door Stopper	No	17	100%
	nesSteel Gates					
2	2	9	Door Frames size 813 x 2032mm high	No	4	100%

			-			1
2	3	9	Door Frames size 813 x 2032mm high	No	4	100%
2	4	9	Door Frames size 813 x 2032mm high	No	18	100%
3	4	9	Door Frames size 813 x 2032mm high	No	9	100%
4	4	9	Door Frames size 914 x 2032mm high	No	18	100%
1	5	9	Door Frames size 813 x 2032mm high	No	6	100%
2	5	9	Door Frames size 813 x 2032mm high	No	1	100%
1	6	9	Door Frames size 914 x 2032mm high	No	4	100%
2	7	9	Door Frames size 813 x 2032mm high	No	8	100%
3	7	9	Door Frames size 813 x 2032mm high	No	7	100%
4	7	9	Door Frames size 914 x 2032mm high	No	2	100%
-	-	-			-	
Steel Gates						
1	2	9	Steel gate to door, size 813 x 2032mm high	No	4	100%
1	3	9	Steel gate to door, size 813 x 2032mm high	No	4	100%
1	4	9	Steel gate to door, size 813 x 2032mm high	No	9	100%
<u> </u>						
Window Fra				NLc	00	4000/
3	2	9	Window Frames size 1143 x 1271mm high	No	38	100%
3	3	9	Window Frames size 1143 x 1271mm high	No	36	100%
5	4	9	Window Frames size 533 x 950mm high	No	18	100%
3	5	9	Window Frames size 1200 x 1800mm high	No	13	100%
4	5	9	Window Frames size 1200 x 1800mm high	No	2	100%
5	5	9	Window Frames size 900 x 1200mm high	No	2	100%
6	5	9	Window Frames size 900 x 1240mm high	No	2	100%
2	6	9	Window Frames size 1022 x 949mm high	No	4	100%
2	6	9	Window Frames size 1022 x 949mm high	No	4	100%
5	7	9	Window Frames size 881 x 1240mm high	No	12	100%
6	7	9	Window Frames size 881 x 820mm high	No	8	100%
7	7	9	Window Frames size 534 x 648mm high	No	4	100%
-	-	-				
Roofs and C	ladding					
1	2	5	Roof sheeting	m <sup>2</sup>	506	100%
2	2	5	550mm girth Ridge	М	36	100%
3	2	5	550mm girth Hip	m	41	100%
14	2	3	30 x 1.2 galvanized steel roof ties	No	100	100%
1	3	5	Roof sheeting	m <sup>2</sup>	483	100%
2	3	5	500mm girth Ridge	m	35	100%
3	3	5	500mm girth Hip	m	20	100%
14	3	3		No	78	100%
14	4	5	30 x 1.2 galvanized steel roof ties	m <sup>2</sup>		100%
2	4	5	Roof sheeting	-	181	100%
			500mm girth Ridge	m	26	
3	4	5	500mm girth Hip	m	46	100%
19	4	3	30 x 1.2 galvanized steel roof ties	No	87	100%
1	5	5	Roof sheeting	m²	237	100%
2	5	5	500mm girth Ridge	m	22	100%
3	5	5	500mm girth Hip	m	6	100%
18	5	3	30 x 1.2 galvanized steel roof ties	No	50	100%
1	6	5	Roof sheeting	m <sup>2</sup>	37	100%

					_	
2	6	5	500mm girth Ridge	m	6	100%
3	6	5	500mm girth Hip	m	10	100%
17	6	3	30 x 1.2 galvanized steel roof ties	No	19	100%
1	7	5	Roof sheeting	m²	366	100%
2	7	5	500mm girth Ridge	m	28	100%
3	7	5	500mm girth Hip	m	21	100%
20	7	3	30 x 1.2 galvanized steel roof ties	No	64	100%
Draw Wires						
3.3.1	В		0.6mm diameter galvanized draw wire	m	575	100%
4.3.1	В		0.6mm diameter galvanized draw wire	m	440	100%
5.3.1	В		0.6mm diameter galvanized draw wire	m	840	100%
6.3.1	В		0.6mm diameter galvanized draw wire	m	790	100%
7.3.1	В		0.6mm diameter galvanized draw wire	m	50	100%
8.3.1	В		0.6mm diameter galvanized draw wire	m	55	100%
					1	
<b>Tubing Col</b>		<u> </u>				
5	2	9	76 x 76 x 3mm x 6.54kg/m Mild steel square tubing column	Kg	280	100%
5	3	9	77 x 76 x 3mm x 6.54kg/m Mild steel square tubing column	Kg	280	100%
Gutters, Do		1				
1	2	12	100 x 100 Eaves gutters	m	120	70%
2	2	12	Extra over eaves gutter for stopped end	No	16	70%
3	2	12	Extra over eaves gutter for corner	No	51	70%
4	2	12	Extra over eave gutter for outlet	No	12	70%
5	2	12	100mm Diameter downpipe	m	42	70%
6	2	12	Extra over downpipe for offset	No	24	70%
7	2	12	Extra over downpipe for Shoe	No	12	70%
1	3	12	100 x 100 Eaves gutters	m	94	70%
2	3	12	Extra over eaves gutter for stopped end	No	8	70%
3	3	12	Extra over eaves gutter for corner	No	41	70%
4	3	12	Extra over eave gutter for outlet	No	10	70%
5	3	12	100mm Diameter downpipe	m	35	70%
6	3	12	Extra over downpipe for offset	No	20	70%
7	3	12	Extra over downpipe for Shoe	No	10	70%
1	4	12	100 x 100 Eaves gutters	m	104	70%
2	4	12	Extra over eaves gutter for stopped end	No	36	70%
3	4	12	Extra over eaves gutter for corner	No	78	70%
4	4	12	Extra over eave gutter for outlet	No	18	70%
5	4	12	100mm Diameter downpipe	m	62	70%
6	4	12	Extra over downpipe for offset	No	36	70%
7	4	12	Extra over downpipe for Shoe	No	18	70%
1	5	12	100 x 100 Eaves gutters	m	35	70%
2	5	12	Extra over eaves gutter for stopped end	No	6	70%
3	5	12	Extra over eaves gutter for stopped end	No	17	70%
4	5	12	Extra over eave gutter for outlet	No	4	70%
5	5	12		m	4	70%
0	5	12	100mm Diameter downpipe		14	1070

6	5	12	Extra over downpipe for offset	No	8	70%
7	5	12	Extra over downpipe for Shoe	No	4	70%
1	6	12	100 x 100 Eaves gutters	m	23	70%
2	6	12	Extra over eaves gutter for stopped end	No	8	70%
3	6	12	Extra over eaves gutter for corner	No	17	70%
4	6	12	Extra over eave gutter for outlet	No	4	70%
5	6	12	100mm Diameter downpipe	m	14	70%
6	6	12	Extra over downpipe for offset	No	8	70%
7	6	12	Extra over downpipe for Shoe	No	4	70%
1	7	12	100 x 100 Eaves gutters	m	77	70%
2	7	12	Extra over eaves gutter for stopped end	No	8	70%
3	7	12	Extra over eaves gutter for corner	No	33	70%
4	7	12	Extra over eave gutter for outlet	No	8	70%
5	7	12	100mm Diameter downpipe	m	28	70%
6	7	12	Extra over downpipe for offset	No	16	70%
7	7	12	Extra over downpipe for Shoe	No	8	70%
	1	12			0	1070
PVC Pipes, e	etc					
3.2.13	С		75mm uPVC pipe	m	240	70%
3.2.15	С		90mm uPVC pipe	m	480	70%
3.3.10	С		110mm uPVC pipe	m	378	70%
18.1.5.3	С		200mm uPVC pipe	m	12	70%
18.2.5.3	С		250mm uPVC pipe	m	16	70%
12	3	3	110mm pipe for 90 degrees plain bend	m	3	70%
13	3	3	110mm pipe for 45 degrees 110mm plain bend	m	1	70%
14	4	3	110mm pipe for 45 degrees 110mm plain bend	m	1	70%
15	4	3	160mm pipe for 90 degrees plain bend	m	3	70%
16	3	3	160mm pipe for 45 degrees plain bend	m	3	70%
17	3	3	160mm pipe for 45 degrees plain junction	m	3	70%
2.3.1	В		110mm diameter PVC sleeves	m	70	100%100%
3.5.3	В		16mm 4 core cable	No	2	100%
3.5.4	В		10mm BCEW	No	2	100%
3.6.1	В		20mm PVC Conduit	m	100	100%
3.6.2	В		25mm PVC Conduit	m	125	100%
3.6.3	В		20mm PVC Conduit	m	250	100%
3.6.4	В		25mm PVC Conduit	m	80	100%
4.5.3	В		16mm 2 core cable	No	2	100%
4.5.4	В		10mm BCEW	No	2	100%
4.6.1	В		20mm PVC Conduit	m	60	100%
4.6.2	В		25mm PVC Conduit	m	120	100%
4.6.3	В		20mm PVC Conduit	m	200	100%
4.6.4	В		25mm PVC Conduit	m	60	100%
5.5.3	В		10mm 2 core cable	No	2	100%
5.5.4	В		6mm BCEW	No	2	100%
5.6.1	В		20mm PVC Conduit	m	60	100%
5.6.2	В		25mm PVC Conduit			100%

#### BID NUMBER: LDPWRI-B/20108

5.6.3	В		20mm PVC Conduit	m	400	100%
5.6.4	В		25mm PVC Conduit	m	300	100%
6.5.3	B		16mm 2 core cable	No	2	100%
6.5.4	B		10mm BCEW	No	2	100%
6.6.1	B		20mm PVC Conduit	m	80	100%
6.6.2	B					100%
			25mm PVC Conduit	m	180	
6.6.3	В		20mm PVC Conduit	m	450	100%
6.6.4	В		25mm PVC Conduit	m	80	100%
7.5.3	В		4mm 2 core cable	No	2	100%
7.5.4	В		2mm BCEW	No	2	100%
7.6.2	В		25mm PVC Conduit	m	15	100%
7.6.3	В		20mm PVC Conduit	m	10	100%
8.5.3	В		4mm 2 core cable	No	2	100%
8.5.4	В		2mm BCEW	No	2	100%
8.6.1	В		20mm PVC Conduit	m	5	100%
8.6.2	B		25mm PVC Conduit	m	5	100%
8.6.3	B		20mm PVC Conduit	m	50	100%
8.6.4	B			m		100%
0.0.4	<u>ں</u>		25mm PVC Conduit		10	100 /0
Valves Proc	lucte and a	ctuatore		-	+	
14		12	Bib tap	No	9	70%
14	5	12	Bib tap	No	1	70%
15	6	12	Bib tap	No	4	70%
17	7	12	Bib tap	No	4	70%
1	3	9	9kg DCP Fire Extinguisher	No	18	70%
2	3	9	Hose reel	No	7	70%
3.2.26	С		75mm diameter gate valve	No	2	70%
3.2.27	С		90mm diameter gate valve	No	2	70%
Transforme Reactors	rs and Shu	nt				
1.2	В		Class 1 transformer (25kVa 11kV/400V)	No	1	100%
Pumps, Mee	dium Voltag	ge (MV)				
Motor and A						
Accessorie						
Voltage (MV						
Associated 2.1.1	B	es	Main Kiosk	No	1	100%
2.1.1	D			INU	1	100%
<u></u>	·					
2.7.1	B		16mm <sup>2</sup> 4core 600/1000V PVC SWA cable	m	470	90%
2.7.2	B		16mm <sup>2</sup> 2core 600/1000V PVC SWA cable	m	125	90%
2.7.3	B		10mm <sup>2</sup> 2core 600/1000V PVC SWA cable	m	170	90%
2.7.4	B		6mm <sup>2</sup> 2core 600/1000V PVC SWA cable	m	0	90% 90%
2.7.5 2.8.1	BB		4mm <sup>2</sup> 2core 600/1000V PVC SWA cable	m	80 8	90%
2.8.1	B		Gland no 3 complete with shroud Gland no 2 complete with shroud	m	8	90%
<u>2.8.2</u> 2.7.1	B		16mm <sup>2</sup> 4core Earth conductors (HDHC)	m m	200	90%
<u> </u>					200	30 /0
					-	

2.7.2	В	16mm <sup>2</sup> 2core	m	60	90%
2.7.3	B	10mm <sup>2</sup> 2core	m	2	90%
2.7.4	B	6mm <sup>2</sup> 2core	m	2	90%
2.7.5	B	4mm <sup>2</sup> 2core	m	60	90%
3.5.3	B	16mm 4 core cable	m	2	90%
3.5.4	B	10mm BCEW	m	2	90%
3.6.1	B	20mm PVC Conduit	m	110	90%
3.6.2	B	25mm PVC Conduit	m	200	90%
3.6.3	B	20mm PVC Conduit	m	210	90%
3.6.4	B	25mm PVC Conduit	m	70	90%
3.8.1	B	2.5mm <sup>2</sup> for light circuits	m	630	90%
3.8.2	B	4mm <sup>2</sup> for plug socket circuits	m	400	90%
4.5.3	B	16mm 4 core cable	m	2	90%
4.5.4	B	16mm BCEW	m	2	90%
4.6.1	B	20mm PVC Conduit	m	120	90%
4.6.2	B	25mm PVC Conduit	m	440	90%
4.6.3	B	20mm PVC Conduit	m	400	90%
4.6.4	B	25mm PVC Conduit	m	40	90%
4.8.1	B	2.5mm <sup>2</sup> for light circuits	m	800	90%
4.8.2	B	4mm <sup>2</sup> for plug socket circuits	m	470	90%
5.5.3	B	16mm 4 core cable	m	2	90%
5.5.4	B	10mm BCEW	m	2	90%
5.6.1	B	20mm PVC Conduit	m	60	90%
5.6.2	B	25mm PVC Conduit	m	120	90%
5.6.3	B	20mm PVC Conduit	m	200	90%
5.6.4	B	25mm PVC Conduit	m	60	90%
5.8.1	B	2.5mm <sup>2</sup> for light circuits	m	350	90%
B-5.8.2	B	4mm <sup>2</sup> for plug socket circuits	m	250	90%
6.5.3	В	10mm 4 core cable	m	2	90%
6.5.4	В	10mm BCEW	m	2	90%
6.6.1	В	25mm PVC Conduit	m	80	90%
6.6.2	В	20mm PVC Conduit	m	180	90%
6.6.3	В	25mm PVC Conduit	m	450	90%
6.6.4	В	20mm PVC Conduit	m	80	90%
6.8.1	В	2.5mm <sup>2</sup> for light circuits	m	350	90%
6.8.2	В	4mm <sup>2</sup> for plug socket circuits	m	250	90%
7.5.3	В	10mm 4 core cable	m	2	90%
7.5.4	В	6mm BCEW	m	2	90%
7.6.1	В	25mm PVC Conduit	m	95	90%
7.6.2	В	20mm PVC Conduit	m	60	90%
7.8.1	В	2.5mm <sup>2</sup> for light circuits	m	80	90%
7.8.2	В	4mm <sup>2</sup> for plug socket circuits	m	50	90%
8.5.3	В	4mm 4 core cable	m	2	90%
8.5.4	В	4mm BCEW	m	2	90%
8.6.1	В	20mm PVC Conduit	m	15	90%
8.6.2	В	25mm PVC Conduit	m	10	90%
8.8.1	В	2.5mm <sup>2</sup> for light circuits	m	20	90%
9.2.1	В	4mm <sup>2</sup> x 2core copper cable	m	400	90%
9.2.2	В	2.5mm <sup>2</sup> bare copper earth wire (BCEW)	m	400	90%

# 3. ANNEXURE C

# 3.1. Guidelines for completing Annexure C: Local Content Declaration –Summary Schedule

Note: The paragraph numbers correspond to the numbers in Annexure C.

# C1. Tender Number

Supply the tender number that is specified on the specific tender documentation.

# C2. Tender description

Supply the tender description that is specified on the specific tender documentation.

# C3. Designated products

Supply the details of the products that are designated in terms of this tender (i.e. buses).

# C4. Tender Authority

Supply the name of the tender authority.

# C5. Tendering Entity name

Provide the tendering entity name (for example, Unibody Bus Builders(Pty) Ltd).

# C6. Tender Exchange Rate

Provide the exchange rate used for this tender, as per the Standard Bidding Document (SBD) and Municipal Bidding Document (MBD) 6.2.

# C7. Specified local content %

Provide the specified minimum local content requirement for the tender(i.e. 80%), as per the Standard Bidding Document (SBD) and Municipal Bidding Document (MDB) 6.2.

# C8. Tender item number

Provide the tender item number(s) of the products that have a local content requirement as per the tender specification.

# C9. List of items

Provide a list of the item(s) corresponding with the tender item number. This may be a short description or a brand name.

# Calculation of local content

# C10. Tender price

Provide the unit tender price of each item excluding VAT.

# C11. Exempted imported content

Provide the ZAR value of the exempted imported content for each item, if applicable. These value(s) must correspond with the value(s) of column D16 on Annexure D.

## C12. Tender value net of exempted imported content

Provide the net tender value of the item, if applicable, by deducting the exempted imported content (C11) from the tender price (C10).

## C13. Imported value

Provide the ZAR value of the items' imported content.

## C14. Local value

Provide the local value of the item by deducting the Imported value(C13) from the net tender value (C12).

## C15. Local content percentage (per item)

Provide the local content percentage of the item(s) by dividing the local value (C14) by the net tender value (C12) as per the local content formula in SATS 1286.

## Tender Summary

#### C16. Tender quantity

Provide the tender quantity for each item number as per the tender specification.

## C17. Total tender value

Provide the total tender value by multiplying the tender quantity (C16)by the tender price (C10).

#### C18. Total exempted imported content

Provide the total exempted imported content by multiplying the tender quantity (C16) by the exempted imported content (C11). These values must correspond with the values of column D18 on Annexure D.

#### C19. Total imported content

Provide the total imported content of each item by multiplying the tender quantity (C16) by the imported value (C13).

#### C20. Total tender value

Total tender value is the sum of the values in column C17.

## C21. Total exempted imported content

Total exempted imported content is the sum of the values in columnC18. This value must correspond with the value of D19 on Annexure D.

#### C22. Total tender value net of exempted imported content

The total tender value net of exempt imported content is the total tender value (C20) less the total exempted imported content (C21).

## C23. Total imported content

Total imported content is the sum of the values in column C19. This value must correspond with the value of D53 on Annexure D.

## C24. Total local content

Total local content is the total tender value net of exempted imported content (C22) less the total imported content (C23). This value must correspond with the value of E13 on Annexure E.

# C25. Average local content percentage of tender

The average local content percentage of tender is calculated by dividing total local content (C24) by the total tender value net of exempted imported content (C22).

## 4. ANNEXURE D

# 4.1. Guidelines for completing Annexure D: "Imported Content Declaration –Supporting Schedule to Annexure C"

Note: The paragraph numbers correspond to the numbers in Annexure D.

## D1. Tender number

Supply the tender number that is specified on the specific tender documentation.

## D2. Tender description

Supply the tender description that is specified on the specific tender documentation.

## D3. Designated products

Supply the details of the products that are designated in terms of this tender (i.e. buses).

## D4. Tender authority

Supply the name of the tender authority.

## D5. Tendering entity name

Provide the tendering entity name (i.e. Unibody Bus Builders (Pty) Ltd).

#### D6. Tender exchange rate

Provide the exchange rate used for this tender, as per the Standard Bidding Document (SBD) and Municipal Bidding Document (MBD) 6.2.

## Table A. Exempted Imported Content

#### D7. Tender item number

Provide the tender item number(s) of the product(s) that have imported content.

#### D8. Description of imported content

Provide a list of the exempted imported product(s), if any, as specified in the tender.

#### D9. Local supplier

Provide the name of the local supplier(s) supplying the imported product(s).

## D10. Overseas supplier

Provide the name(s) of the overseas supplier(s) supplying the exempted imported product(s).

#### D11. Imported value as per commercial invoice

Provide the foreign currency value of the exempted imported product(s)disclosed in the commercial invoice accepted by the South African Revenue Service (SARS).

## D12. Tender exchange rate

Provide the exchange rate used for this tender as per the Standard Bidding Document (SBD) and Municipal Bidding Document (MBD) 6.2.

#### D13. Local value of imports

Convert the value of the exempted imported content as per commercial invoice (D11) into the ZAR value by using the tender exchange rate(D12) disclosed in the tender documentation.

## D14. Freight costs to port of entry

Provide the freight costs to the South African Port of the exempted imported item.

#### D15. All locally incurred landing costs and duties

Provide all landing costs including customs and excise duty for the exempted imported product(s) as stipulated in the SATS 1286:2011.

#### D16. Total landed costs excluding VAT

Provide the total landed costs (excluding VAT) for each item imported by adding the corresponding item values in columns D13, D14 andD15. These values must be transferred to column C11 on Annexure C.

#### D17. Tender quantity

Provide the tender quantity of the exempted imported products as per the tender specification.

#### D18. Exempted imported value

Provide the imported value for each of the exempted imported product(s) by multiplying the total landed cost (excl. VAT) (D16) by the tender quantity (D17). The values in column D18 must correspond with the values of column C18 of Annexure C.

#### D19. Total exempted imported value

The total exempted imported value is the sum of the values in columnD18. This total must correspond with the value of C21 on Annexure C.

#### Table B. Imported Directly By Tenderer

## **D20.** Tender item numbers Provide the tender item number(s) of the product(s) that have imported content.

#### D21. Description of imported content:

Provide a list of the product(s) imported directly by tender as specified in the tender documentation.

#### D22. Unit of measure

Provide the unit of measure for the product(s) imported directly by the tenderer.

#### D23. Overseas supplier

Provide the name(s) of the overseas supplier(s) supplying the imported product(s).

## D24. Imported value as per commercial Invoice

Provide the foreign currency value of the product(s) imported directly by tenderer disclosed in the commercial invoice accepted by the South African Revenue Service (SARS).

## D25. Tender rate of exchange

Provide the exchange rate used for this tender as per the Standard Bidding Document (SBD) and Municipal Bidding Document (MBD) 6.2.

## D26. Local value of imports

Convert the value of the product(s) imported directly by the tenderer asper commercial invoice (D24) into the ZAR value by using the tender exchange rate (D25) disclosed in the tender documentation.

## D27. Freight costs to port of entry

Provide the freight costs to the South African Port of the product(s)imported directly by the tenderer.

## D28. All locally incurred landing costs and duties

Provide all landing costs including customs and excise duty for the product(s) imported directly by the tenderer as stipulated in the SATS1286:2011.

## D29. Total landed costs excluding VAT

Provide the total landed costs (excluding VAT) for each item imported directly by the tenderer by adding the corresponding item values in columns D26, D27 and D28.

#### D30. Tender quantity

Provide the tender quantity of the product(s) imported directly by the tenderer as per the tender specification.

#### D31. Total imported value

Provide the total imported value for each of the product(s) imported directly by the tenderer by multiplying the total landed cost (excl. VAT)(D29) by the tender quantity (D30).

#### D32. Total imported value by tenderer

The total value of imports by the tenderer is the sum of the values in column D31.

#### Table C. Imported by Third Party and Supplied to the Tenderer

#### D33. Description of imported content

Provide a list of the product(s) imported by the third party and supplied to the tenderer as specified in the tender documentation.

#### D34. Unit of measure

Provide the unit of measure for the product(s) imported by the third party and supplied to tenderer as disclosed in the commercial invoice.

## D35. Local supplier

Provide the name of the local supplier(s) supplying the imported product(s).

## D36. Overseas supplier

Provide the name(s) of the overseas supplier(s) supplying the imported products.

## D37. Imported value as per commercial invoice

Provide the foreign currency value of the product(s) imported by the third party and supplied to the tenderer disclosed in the commercial invoice accepted by SARS.

#### D38. Tender rate of exchange

Provide the exchange rate used for this tender as per the Standard Bidding Document (SBD) and Municipal Bidding Document (MBD) 6.2.

## D39. Local value of imports

Convert the value of the product(s) imported by the third party as precommercial invoice (D37) into the ZAR value by using the tender exchange rate (D38) disclosed in the tender documentation.

## D40. Freight costs to port of entry

Provide the freight costs to the South African Port of the product(s)imported by third party and supplied to the tenderer.

## D41. All locally incurred landing costs and duties

Provide all landing costs including customs and excise duty for the product(s) imported by third party and supplied to the tenderer as stipulated in the SATS 1286:2011.

## D42. Total landed costs excluding VAT

Provide the total landed costs (excluding VAT) for each product imported by third party and supplied to the tenderer by adding the corresponding item values in columns D39, D40 and D41.

#### D43. Quantity imported

Provide the quantity of each product(s) imported by third party and supplied to the tenderer for the tender.

#### D44. Total imported value

Provide the total imported value of the product(s) imported by third party and supplied to the tenderer by multiplying the total landed cost(D42) by the quantity imported (D43).

#### D45. Total imported value by third party

The total imported value from the third party is the sum of the values in column D44.

## Table D. Other Foreign Currency Payments

#### D46. Type of payment

Provide the type of foreign currency payment. (i.e. royalty payment for use of patent, annual licence fee, etc.).

**D47.** Local supplier making the payment Provide the name of the local supplier making the payment.

#### D48. Overseas beneficiary

Provide the name of the overseas beneficiary.

#### D49. Foreign currency value paid

Provide the value of the listed payment(s) in their foreign currency.

#### D50. Tender rate of exchange

Provide the exchange rate used for this tender as per the Standard Bidding Document (SBD) and Municipal Bidding Document (MBD) 6.2.

#### D51. Local value of payments

Provide the local value of each payment by multiplying the foreign currency value paid (D49) by the tender rate of exchange (D50).

**D52.** Total of foreign currency payments declared by tenderer and/or third party The total of foreign currency payments declared by tenderer and/or a third party is the sum of the values in column D51.

#### D53. Total of imported content and foreign currency payment

The total imported content and foreign currency payment is the sum of the values in column D32, D45 and D52. This value must correspond with the value of C23 on Annexure C.

## 5. ANNEXURE E

# 5.1. Guidelines to completing Annexure E: "Local Content Declaration-Supporting Schedule to Annexure C"

The paragraph numbers correspond to the numbers in Annexure E

## E1. Tender number

Supply the tender number that is specified on the specific tender documentation.

## E2. Tender description

Supply the tender description that is specified on the specific tender documentation.

## E3. Designated products

Supply the details of the products that are designated in terms of this tender (for example, buses/canned vegetables).

## E4. Tender authority

Supply the name of the tender authority.

## E5. Tendering entity name

Provide the tendering entity name (for example, Unibody Bus Builders(Pty) Ltd) Ltd).

## Local Goods, Services and Works

#### **E6. Description of items purchased** Provide a description of the items purchased locally in the space provided.

#### E7. Local supplier

Provide the name of the local supplier that corresponds to the item listed in column E6.

#### E8. Value

Provide the total value of the item purchased in column E6.

#### E9. Total local products (Goods, Services and Works)

Total local products (goods, services and works) is the sum of the values in E8.

#### E10. Manpower costs:

Provide the total of all the labour costs accruing only to the tenderer(i.e. not the suppliers to tenderer).

#### E11. Factory overheads:

Provide the total of all the factory overheads including rental, depreciation and amortisation for local and imported capital goods, utility costs and consumables. (Consumables are goods used by individuals and businesses that must be replaced regularly because they wear out or are used up. Consumables can also be defined as

the components of an end product that are used up or permanently altered in the process of manufacturing, such as basic chemicals.)

## E12. Administration overheads and mark-up:

Provide the total of all the administration overheads, including marketing, insurance, financing, interest and mark-up costs.

## E13. Total local content:

The total local content is the sum of the values of E9, E10, E11 and E12. This total must correspond with C24 of Annexure C.

											SATS 1286.20
					Annex	C					
Tender No. Tender descript										<u>Note:</u> VAT to be exe calculations	cluded from all
Designated pro											
Tender Authori											
Tendering Entit					n .		-				
Tender Exchang		3	EU		GBP						
Specified local	content %										
	I			1	1				1	1	
				Tender value							
Tender item		Tender price -	Exempted	net of	Imported		Local	Tender		Total exempted	Total Importe
no's	List of items	each	imported	exempted	value	Local value	content %	Qty	Total tender value	imported content	content
110 5		(excl VAT)	value	imported	value		(per item)	QLY		imported content	content
				content							
(C8)	(C9)	(C10)	(C11)	(C12)	(C13)	(C14)	(C15)	(C16)	(C17)	(C18)	(C19)
2-2-10	All diameter bars							2,00			
2-2-11	Type 245 fabric reinforcement							326,00			
3-2-10	All diameter bars							2,00			
3-2-11	Type 245 fabric reinforcement							326,00			
4-2-11	All diameter bars							2,00			
4-2-12	Type 245 fabric reinforcement							121,00			
5-2-9	All diameter bars							1,00			
5-2-10	Type 245 fabric reinforcement							179,00			
6-2-9	All diameter bars							0,40			
6-2-10	Type 245 fabric reinforcement							22,00			
7-2-10	All diameter bars							2,00			
7-2-11	Type 245 fabric reinforcement							259,00			
2-3-9	150mm Brick Reinforcement							1 697			
3-3-9	150mm Brick Reinforcement							1 651			
4-3-13	75mm Brick Reinforcement							147			
4-3-14	150mm Brick Reinforcement							1 901			
5-3-11	75mm Brick Reinforcement							391			
5-3-12	150mm Brick Reinforcement							1 190			
6-3-10	75mm Brick Reinforcement							66			
6-3-11	150mm Brick Reinforcement	┨─────┤						357			
7-3-13	75mm Brick Reinforcement	<u> </u>						190			
7-3-14	150mm Brick Reinforcement	<u> </u>						1 642			
2.0.4	Masonry Cement	+						5			
2-8-4	Door Stopper						<b> </b>	4,00			
2-8-2 2-8-3	Pinning Boards	┨────┤						4,00			
	Green Chalkboard	┨─────┤						4,00			
3-8-4	Door Stopper						<b> </b>	4,00			
3-8-2	Pinning Boards					1		4,00			
							(C20) Total to				I
Signature of ter	nderer from Annex B					(627) =			t imported content		
						(C22) Total	lender value r	net of exemp	t imported content		
										al Imported content	
		_								Total local content	
Date:								(	C25) Average local	content % of tender	1

# ANNEX C: LOCAL CONTENT DECLARATION – SUMMARY SCHEDULE

SEBOENG PRIMARY SCHOOL

				Annex	« C						SATS 1286.201
Tender No. Tender descript Designated proc										<u>Note:</u> VAT to be exe calculations	luded from all
Tender Authorit Tendering Entity Tender Exchang	ty: y name: ye Rate:	Pula	EU		GBP		]				
Specified local c Tender item no's	List of items	Tender price - each	Exempted imported	Tender value net of exempted	Imported value	Local value	Local content %	Tender Qty	Total tender value	Total exempted imported content	Total Imported content
		(excl VAT)	value	imported content			(per item)				
(C8)	(C9)	(C10)	(C11)	(C12)	(C13)	(C14)	(C15)	(C16)	(C17)	(C18)	(C19)
3-8-3	Green Chalkboard							4,00			
	Door Stopper							45,00			
	Door Stopper							6,00			
6-8-1	Door Stopper							4,00			
7-8-1	Door Stopper							17,00			
2-9-2	Door Frames size 813 x 2032mm high							4,00			
3-9-2	Door Frames size 813 x 2032mm high							4,00			
	Door Frames size 813 x 2032mm high							18,00			
	Door Frames size 813 x 2032mm high							9,00			
4-9-4	Door Frames size 914 x 2032mm high							18,00			
5-9-1	Door Frames size 813 x 2032mm high							6,00			
5-9-2	Door Frames size 813 x 2032mm high							1,00			
6-9-1	Door Frames size 914 x 2032mm high							4,00			
	Door Frames size 813 x 2032mm high							8,00			
7-9-3	Door Frames size 813 x 2032mm high							7,00			
7-9-4	Door Frames size 914 x 2032mm high							2,00			
2-9-3	Window Frames size 1143 x 1271mm high							38,00			
3-9-3	Window Frames size 1143 x 1271mm high						<u> </u>	36,00			
4-9-5	Window Frames size 533 x 950mm high						<u> </u>	18,00			
5-9-3	Window Frames size 1200 x 1800mm high							13,00			
5-9-4	Window Frames size 1200 x 1800mm high							2,00			
5-9-5	Window Frames size 900 x 1200mm high							2,00			
5-9-6	Window Frames size 900 x 1240mm high							2,00			
6-9-2	Window Frames size 1022 x 949mm high							4,00			
6-9-2	Window Frames size 1022 x 949mm high							4,00			
7-9-5	Window Frames size 881 x 1240mm high							12,00			
	Window Frames size 881 x 820mm high							8,00			
7-9-7	Window Frames size 534 x 648mm high							4,00			
ignature of ten	nderer from Annex B					(C22) Total		Total Exemp	t imported content t imported content		
						-		•	-	Imported content	
										Total local content	

				-	~						SATS 1286.20
				Annex	C						
Tender No.										Note: VAT to be exe	luded from all
Tender descript	ion:									calculations	
Designated proc	duct(s)										
Tender Authorit											
Tendering Entity											
Tender Exchang		a	EU		GBP						
Specified local of	content %						4				
				Tender value							
		Tender price -	Exempted	net of			Local				
Tender item	List of items	each	imported	exempted	Imported	Local value	content %	Tender	Total tender value	Total exempted	Total Importe
no's		(excl VAT)	value	imported	value		(per item)	Qty		imported content	content
		(6.46. 7711)	<b>Funce</b>	content			(per item)				
(C8)	(C9)	(C10)	(C11)	(C12)	(C13)	(C14)	(C15)	(C16)	(C17)	(C18)	(C19)
2-5-1	Roof sheeting	, ,					, , ,	506			
2-5-2	550mm girth Ridge							36			
2-5-3	550mm girth Hip							41			
2-3-14	30 x 1.2 galvanized steel roof ties							100			
3-5-1	Roof sheeting							483			
3-5-2	500mm girth Ridge							35			
-	500mm girth Hip							20			
3-3-14	30 x 1.2 galvanized steel roof ties							78			
4-5-1	Roof sheeting							181			
	500mm girth Ridge							26			
4-5-3	500mm girth Hip							46			
-	30 x 1.2 galvanized steel roof ties							87			
5-5-1	Roof sheeting							237			
5-5-2	500mm girth Ridge							22			
5-5-3	500mm girth Hip							6			
5-3-18	30 x 1.2 galvanized steel roof ties							50			
6-5-1	Roof sheeting							37			
6-5-2	500mm girth Ridge							6			
6-5-3	500mm girth Hip							10			
6-3-17	30 x 1.2 galvanized steel roof ties							19			
7-5-1	Roof sheeting							366			
7-5-2	500mm girth Ridge							28			
7-5-3	500mm girth Hip							21			
7-3-20	30 x 1.2 galvanized steel roof ties							64			
2-9-1	Steel gate to door, size 813 x 2032mm high							4			
3-9-1	Steel gate to door, size 813 x 2032mm high							4			
4-9-1	Steel gate to door, size 813 x 2032mm high							9			
2-9-5	76 x 76 x 3mm x 6.54kg/m Mild steel square tubing column							280			
3-9-5	77 x 76 x 3mm x 6.54kg/m Mild steel square tubing column							280			
							(C20) Total te				
Signature of ten	nderer from Annex B								t imported conten		
						(C22) Total	Tender value ne	et of exemp	t imported content		
										al Imported content	
									(C24	) Total local content	

												SATS 1286.201
					Anne	кC						
1) Tender No.											Note: VAT to be exe	luded from all
2) Tender descript											calculations	
3) Designated pro												
4) Tender Authori	-											
5) Tendering Entit	-			EU		GBP		1				
6) Tender Exchang	-	Pula		EU		GBP		J				
7) Specified local	content /8											
					Tender value			1		1		
			Tender price -	Exempted	net of			Local				
Tender item		List of items	each	imported	exempted	Imported	Local value	content %	Tender	Total tender value	Total exempted	Total Imported
no's			(excl VAT)	value	imported	value	10000.00000	(per item)	Qty		imported content	content
				Value	content			(per itelii)				
(C8)		(C9)	(C10)	(C11)	(C12)	(C13)	(C14)	(C15)	(C16)	(C17)	(C18)	(C19)
3-3-1 (B)	0.6mm diameter galva	anized draw wire							575			
4-3-1 (B)	0.6mm diameter galva	anized draw wire							440			
5-3-1 (B)	0.6mm diameter galva								840			
6-3-1 (B)	0.6mm diameter galva								790			
7-3-1 (B)	0.6mm diameter galva								50			
8-3-1 (B)	0.6mm diameter galva	anized draw wire							55			
2.12.1	100 100 5								120			
2-12-1 2-12-2	100 x 100 Eaves gutte								120 16			
2-12-2	Extra over eaves gutte								51			
2-12-3	Extra over eaves gutte Extra over eave gutte								12			
2-12-4	100mm Diameter dow								42			
2-12-6	Extra over downpipe								24			
2-12-7	Extra over downpipe								12			
3-12-1	100 x 100 Eaves gutte								94			
3-12-2	Extra over eaves gutte	er for stopped end							8			
3-12-3	Extra over eaves gutte	er for corner							41			
3-12-4	Extra over eave gutte								10			
3-12-5	100mm Diameter dov								35			
3-12-6	Extra over downpipe								20			
3-12-7	Extra over downpipe								10			
4-12-1	100 x 100 Eaves gutte								104			
4-12-2	Extra over eaves gutte								36			
4-12-3 4-12-4	Extra over eaves gutte Extra over eave gutte							<b>↓</b>	18		+	
4-12-4	100mm Diameter dov								62			
4-12-6	Extra over downpipe	•••						1 1	36			
4-12-7	Extra over downpipe							1 1	18			
5-12-1	100 x 100 Eaves gutte								35			
5-12-2	Extra over eaves gutte							1	6			
								(C20) Total t	ender value			
Signature of ter	nderer from Annex B							(C21)	Total Exemp	t imported content		
							(C22) Total	Tender value r	net of exemp	ot imported content	,	
											al Imported content	
			-									
Signature of ten	nderer from Annex B		-				(C22) Total	(C21)	Total Exemp net of exemp	ot imported content ot imported content (C23) Tot (C24)		

				Annex	(C						
										<u>۲</u>	
Tender No.										Note: VAT to be ex	cluded from al
Tender descript	ion:									calculations	
Designated pro	duct(s)										
Tender Authorit	ty:										
Tendering Entity	y name:						_				
Tender Exchang		Pula	EU		GBP						
Specified local of	content %										
				Tender value							
		Tender price -	Exempted	net of			Local				
Tender item	List of items	each	imported	exempted	Imported	Local value	content %	Tender	Total tender value	Total exempted	Total Import
no's		(excl VAT)	value	imported	value		(per item)	Qty		imported content	content
				content			u · · · ·				
(C8)	(C9)	(C10)	(C11)	(C12)	(C13)	(C14)	(C15)	(C16)	(C17)	(C18)	(C19)
5-12-3	Extra over eaves gutter for corner							17			
5-12-4	Extra over eave gutter for outlet							4			
5-12-5	100mm Diameter downpipe							14			
5-12-6	Extra over downpipe for offset							8			
5-12-7	Extra over downpipe for Shoe							4			
6-12-1	100 x 100mm seamless eaves gutters							23			
6-12-2	Extra over eaves gutter for stopped ends							8			
6-12-3	Extra over eaves gutter for corner							17			
6-12-4	Extra over eave gutter for outlet							4			
6-12-5	100mm Diameter downpipe							14			
6-12-6	Extra over downpipe for eaves or plinths offset							8			
6-12-7	Extra over downpipe for shoe							4			
7-12-1	100 x 100mm seamless eaves gutters							77			
7-12-2	Extra over eaves gutter for stopped ends							8			
7-12-3	Extra over eaves gutter for corner							33			
7-12-4	Extra over eave gutter for outlet							8			
7-12-5	100mm Diameter downpipe							28			
7-12-6	Extra over downpipe for eaves or plinths offset							16			
7-12-7	Extra over downpipe for shoe					-	┥	8			
2.2.62.0							├				
3-2-13 ©	75mm uPVC pipe						────	240			
3-2-15 ©	90mm uPVC pipe						<u> </u>	480			
3-3-10 ©	110mm uPVC pipe 200mm uPVC pipe						┼───┤	3/8			
18.1-5-3 © 18.2-5-3 ©								12			
18.2-5-3 ©	250mm uPVC pipe					+	╂────┤	16			
3-3-12	110mm pipe for 90 degrees plain bend						┼───┤	3			
3-3-12	110mm pipe for 45 degrees 110mm plain bend					1	┼───┤	1			
4-3-14	110mm pipe for 45 degrees 110mm plain bend					-	+	1			
4-3-14	160mm pipe for 90 degrees plain bend		<u> </u>					3			
4-3-13		I		1		1	(C20) Total 1	-			
Signature of ter	nderer from Annex B								t imported content	•	1
s.g. latare of ter						(C22) Total			t imported content		
						(CLL) / Olui	. c.iuci vulue	or exemp		tal Imported content	
									(023) 100	an imported content	

					Annex	K C						SATS 1286.20
Г					Annez							
	Tender No. Tender descript	ion:									<u>Note:</u> VAT to be exe calculations	cluded from all
	Designated proc										culculations	
	Tender Authorit											
ŀ	Tendering Entity	y name:										
ŀ	Tender Exchang	e Rate:	Pula	EL	J	GBP						
2	Specified local o	ontent %										
Г					Tender value							
			Tender price	- Exempted	net of			Local				
	Tender item	List of items	each	imported	exempted	Imported	Local value	content %	Tender	Total tender value	Total exempted	Total Import
	no's		(excl VAT)	value	imported	value		(per item)	Qty		imported content	content
					content							
	(C8)	(C9)	(C10)	(C11)	(C12)	(C13)	(C14)	(C15)	(C16)	(C17)	(C18)	(C19)
	3-3-16	160mm pipe for 45 degrees plain bend							3,00			
Ē	3-3-17	160mm pipe for 45 degrees plain junction							2,00			
	4-12-14	Bib tap							9			
		Bib tap		1				<u> </u>	1			
	,	Bib tap							4			
ŀ		Bib tap							4			
	9-3-1	9kg DCP Fire Extinguisher							18			
	9-3-2	Hose reel							7			
ŀ	3-2-26 ©	75mm diameter gate valve							2			
Ľ	3-2-27 ©	90mm diameter gate valve							2			
	B-1.1	Class 1 transformer (25Kva 11kV/400V)							1			
ŀ	B-2.1.1	Main Kiosk							1			
ŀ	0 2.111											
	B-2.7.1	16mm <sup>2</sup> 4core 600/1000V PVC SWA cable							470			
	B-2.7.2	16mm <sup>2</sup> 2core 600/1000V PVC SWA cable							125			
	B-2.7.3	10mm <sup>2</sup> 2core 600/1000V PVC SWA cable							170			
ļ		6mm <sup>2</sup> 2core 600/1000V PVC SWA cable							0			
ŀ		4mm <sup>2</sup> 2core 600/1000V PVC SWA cable							80			
╞		Gland no 3 complete with shroud		+				<b> </b>	8			
╞		Gland no 2 complete with shroud		+				<b> </b>	4			
┝	B-2.7.1 B-2.7.2	16mm <sup>2</sup> 4core Earth conductors (HDHC) 16mm <sup>2</sup> 2core						<b>├</b> ───┤	200			
ŀ	B-2.7.2 B-2.7.3	10mm <sup>2</sup> 2core		+				<b>├</b> ──┤	2			
┝		6mm <sup>2</sup> 2core		+				<u>├</u>	2			
ŀ		4mm <sup>2</sup> 2core		1				<u> </u>	60			
F	B-2.7.5 B3.5.3	16mm 4 core cable		1					2			
ŀ		10mm BCEW		1				<u>├</u> ──┤	2			
L		-		1		L	J	(C20) Total t	ender value			1
:	Signature of ten	derer from Annex B								t imported content		]
							(C22) Total			t imported content		t
							-		•	-	al Imported content	
										(62.4	Total local content	

					Anne	« C						SATS 1286.201
(C1) (C2) (C3) (C4) (C5)	Tender No. Tender descript Designated pro Tender Authori Tendering Entit	duct(s) :y: y name:		1		r		1			<u>Note:</u> VAT to be exc calculations	luded from all
(C6) (C7)	Tender Exchang Specified local		Pula	EU		GBP						
	Tender item no's	List of items	Tender price - each (excl VAT)	Exempted imported value	Tender value net of exempted imported content	Imported value	Local value	Local content % (per item)	Tender Qty	Total tender value	Total exempted imported content	Total Imported content
	(C8)	(C9)	(C10)	(C11)	(C12)	(C13)	(C14)	(C15)	(C16)	(C17)	(C18)	(C19)
	B3.6.1	20mm PVC Conduit							110,00			
	B3.6.2	25mm PVC Conduit							200,00			
	B3.6.3	20mm PVC Conduit							210,00			
	B3.6.4	25mm PVC Conduit							70,00			
	B3.8.1	2.5mm <sup>2</sup> for light circuits							630,00			
	B3.8.2	4mm <sup>2</sup> for plug socket circuits							400,00			
	B-4.5.3	16mm 4 core cable							2,00			
	B-4.5.4	16mm BCEW							2,00			
	B-4.6.1	20mm PVC Conduit							120,00			
	B-4.6.2	25mm PVC Conduit							440,00			
	B-4.6.3	20mm PVC Conduit							400,00			
	'B-4.6.4	25mm PVC Conduit							40,00			
	'B-4.8.1	2.5mm <sup>2</sup> for light circuits							800,00			
	'B-4.8.2	4mm <sup>2</sup> for plug socket circuits							470,00			
								(C20) Total to	andor value			
	Signature of ter	derer from Annex B					(C22) Total	(C21)	Total Exemp	t imported content t imported content		
							,, · · · u				al Imported content	
											Total local content	
	Date:								(	C25) Average local		

Carder description: Draight activities: Trader description: Draight activities: Trader description: Sectified local content %         Puil         EU         GBP           Freder Alton VI: Trader Automity et: Trader Automity et: T	Tender No.											luded from all
Designate product(1) Tender Author(1): Tender Author(1): Specified local content 5         Puin         EU         GBP           Specified local content 5         Puin         EU         GBP         Imported         GBP           Specified local content 5         Tender Ithing and (1) and (1) and		tion:										luded from all
Tender gitting name: Specified local content x         Pub         EU         GBP           Tender gitting and no's         List of Items         Fender price each (sci VAV)         Fender price value         Fender price value         Fender price value         Tender value no's         Imported value         Imported value <th></th>												
Tender late:         Pula         EU         GBP           Specified location:	Tender Authori	ity:										
Specified local content ¥         List of Items         Tender price each imported (solut)         Tender price or teach imported imported imported imported value         Local value occinents, (per tem)         Tender value imported ontent         Tender price value imported ontent         Tender price or teach imported or teach imported imported value         Local value imported outside         Tender value imported ontent         Tender value imported ontent         Tender value imported outside								-				
Tender item no's         List of items         Tender price (sci VAT)         Lesspited inported (sci VAT)         Tender value value         Imported value         Local value value         Local value (critem)         Tender value (critem)         Total tender value imported content			Pula	EU	J	GBP						
Image: Participant or set in the second of exit of an of the second of	Specified local	content %										
Image: Participant or set in the second of exit of an of the second of	r	1										r
Index (ms)         List of tens         each (ext (VAT)         imported value         sempted value         imported value         imported value         col value value         content value (per ten)         Teal tender value (pe												1
no's         List of terms         each (ext VAT)         imported value         exempted imported content         value (per term)         Local value (per term)         Coult ender value (per term)         mported value         content           (63)         (C0)         (C10)         (C12)         (C12)         (C13)         (C14)         (C15)         2 <th>Tender item</th> <th></th> <th></th> <th></th> <th></th> <th>Imported</th> <th></th> <th></th> <th>Tender</th> <th></th> <th>Total exempted</th> <th>Total Import</th>	Tender item					Imported			Tender		Total exempted	Total Import
(ed)         (ed) VA)         value         imported content         (per item)         (per item)         (per item)           (6)         (C10)		List of items					Local value			Total tender value		
(G)         (C1)			(excl VAT)	value				(per item)	~.,			
B-S-S.3       16mm 4 core cable       2       2         B-S-S.4       25mm FVC Conduit       200       2         B-S.6.1       25mm FVC Conduit       200       2         B-S.6.2       25mm FVC Conduit       200       2         B-S.6.3       25mm FVC Conduit       200       2         B-S.6.4       25mm FVC Conduit       200       2         B-S.8.1       25mm FVC Conduit       200       2         B-6.5.4       10mm 4 core cable       200       2       2         B-6.5.4       10mm 4 core cable       2       2       2       2         B-6.5.4       10mm 4 core cable       2       2       2       2       2         B-6.5.4       10mm 4 core cable       2												I
B-5.5.4       JOmm PVC Conduit       0 <td></td> <td></td> <td>(C10)</td> <td>(C11)</td> <td>(C12)</td> <td>(C13)</td> <td>(C14)</td> <td>(C15)</td> <td></td> <td>(C17)</td> <td>(C18)</td> <td>(C19)</td>			(C10)	(C11)	(C12)	(C13)	(C14)	(C15)		(C17)	(C18)	(C19)
B-5.6.1       20mm PVC Conduit       60       100         B-5.6.2       25mm PVC Conduit       0       100       200       0         B-5.6.4       25mm PVC Conduit       0 </td <td></td> <td>H</td>												H
B-5.6.2       25mm PVC Conduit       120       120         B-5.6.3       25mm PVC Conduit       200       120         B-5.6.4       25mm PVC Conduit       100       60       100         B-5.8.1       2.5mm <sup>2</sup> for light circuits       100       200       100         B-5.8.1       2mm <sup>2</sup> for light circuits       100       200       100         B-5.8.2       4mm <sup>3</sup> for light circuits       100       200       100         B-6.6.1       25mm PVC Conduit       100       200       100         B-6.6.2       20mm PVC Conduit       100       100       100         B-6.6.4       20mm PVC Conduit       100       100       100       100         B-6.6.4       20mm PVC Conduit       100												
B-5.6.3       20mm PVC Conduit       200       200         B-5.6.4       25mm PVC Conduit       200       60       200         B-5.8.1       25mm PVC Conduit       200       200       200         B-5.8.1       10mm 4 core cable       200       200       200       200         B-6.5.3       20mm PVC Conduit       200												
B-5.6.4       25mm PVC Conduit       60       60         B-5.8.1       2.5mm* for light circuits       350       350         B-6.5.3       10mm A core cable       20       20         B-6.5.4       10mm BCEW       20       20         B-6.6.1       25mm PVC Conduit       80       60       20         B-6.6.2       20mm PVC Conduit       80       60       20         B-6.6.3       25mm PVC Conduit       80       60       60         B-6.6.4       20mm PVC Conduit       80       60       60         B-6.6.3       25mm PVC Conduit       80       60       60         B-6.6.4       20mm PVC Conduit       10       450       10         B-6.6.3       25mm PVC Conduit       10       450       10         B-6.6.4       20mm PVC Conduit       10       20       20       10         B-7.5.4       6mm BCEW       10       20       20       10       10         B-7.5.4       6mm BCEW       10       10       20       10       10       10       10       10       10       10       10       10       10       10       10       10       10       10 <td< td=""><td></td><td></td><td></td><td></td><td></td><td></td><td></td><td></td><td></td><td></td><td></td><td></td></td<>												
B-5.8.1       2.5mm² for light circuits       350       350         B-5.8.2       Amm² for plag socket circuits       20       20         B-6.5.3       10mm a core cable       20       20         B-6.5.4       10mm A core cable       20       20         B-6.5.2       20mm PVC Conduit       00       380       00         B-6.6.3       25mm PVC Conduit       00       450       00         B-6.6.3       20mm PVC Conduit       00       450       00         B-6.6.3       20mm PVC Conduit       00       350       00       00         B-6.6.3       20mm PVC Conduit       00       350       00       00       00         B-6.6.4       20mm PVC conduit       00<												
B-5.8.2       4mm² for plug socket circuits       2       2         B-6.5.3       10mm 4 core cable       2       2         B-6.5.4       20mm PVC Conduit       2       380         B-6.6.2       20mm PVC Conduit       380       380         B-6.6.4       20mm PVC Conduit       450       380       380         B-6.6.4       20mm PVC Conduit       450       380       380         B-6.6.4       20mm PVC Conduit       450       360       350       350         B-6.6.3       25mm PVC Conduit       2       350												
B-6.5.3       10mm 4 core cable       2       2         B-6.5.4       10mm DCEW       2       80       2         B-6.6.2       20mm PVC Conduit       2       80       2         B-6.6.3       25mm PVC Conduit       2       80       2         B-6.6.4       20mm PVC Conduit       2       80       2         B-6.8.1       2.5mm <sup>2</sup> for light circuits       2       350       2         B-7.5.3       10mm 4 core cable       2       2       2       2         B-7.5.4       fmm BCEW       2												
B-6.5.4       10mm BCEW          80          B-6.6.1       25mm PVC Conduit         80           B-6.6.2       20mm PVC Conduit          450         450          450          450           450          450           450           450             450             450												
B-6.6.1       25mm PVC Conduit       80       180         B-6.6.2       20mm PVC Conduit       180       180         B-6.6.4       20mm PVC Conduit       180       180         B-6.6.4       20mm PVC Conduit       180       180         B-6.6.4       20mm PVC Conduit       180       180         B-6.8.1       2.5mm² for light circuits       180       180         B-6.8.2       4mm² for plug socket circuits       180       180         B-7.5.3       10mm 4 core cable       180       180       180         B-7.5.4       6mm BCEW       180       180       180       180         B-7.5.2       20mm PVC Conduit       180       180       180       180         B-7.6.2       20mm PVC Conduit       180												
B-6.6.2       20mm PVC Conduit       180       450         B-6.6.4       20mm PVC Conduit       180       450         B-6.6.4       20mm PVC Conduit       180       180         B-6.8.1       2.5mm² for light circuits       180       180         B-6.8.2       4mm² for lugs ocket circuits       180       180       180         B-6.8.2       4mm² for lugs ocket circuits       180       180       180         B-7.5.3       10m 4 core cable       180       250       180         B-7.5.4       6mm BCEW       180       20       180												
Be6.6.3       25mm PVC Conduit       450       450         Be6.6.4       20mm PVC Conduit       60       350       60         Be6.8.2       4mm <sup>2</sup> for plug socket circuits       60       20       20         Be7.5.3       10mm 4 core cable       60       20       20       60         Be7.5.4       6mm BCEW       60       <												
B-6.8.1       2.5mm² for light circuits       1       1       350       1         B-6.8.2       4mm² for light circuits       1       1       250       1         B-7.5.3       10mm 4 core cable       1       1       1       2       1         B-7.5.4       6mm BCEW       1       1       1       2       1       1         B-7.6.1       25mm PVC Conduit       1<		25mm PVC Conduit										
B-6.8.2       4mm² for plug socket circuits       1												í
B-7.5.3       10mm 4 core cable       1 <td>B-6.8.1</td> <td>2.5mm<sup>2</sup> for light circuits</td> <td></td> <td></td> <td></td> <td></td> <td></td> <td></td> <td>350</td> <td></td> <td></td> <td></td>	B-6.8.1	2.5mm <sup>2</sup> for light circuits							350			
B-7.5.4       6mm BCEW       1	B-6.8.2	4mm <sup>2</sup> for plug socket circuits							250			
B-7.6.1       25mm PVC Conduit       95       96         B-7.6.2       20mm PVC Conduit       96       96         B-7.8.1       2.5mm² for light circuits       96       96         B-7.8.2       4mm² for plug socket circuits       96       96         B-7.8.2       4mm² for plug socket circuits       96       96         B-8.5.3       4mm 4 core cable       96       96       96         B8.5.4       4mm BCEW       96       96       96       96         B8.6.1       20mm PVC Conduit       96	B-7.5.3	10mm 4 core cable							2			
B-7.6.2       20mm PVC Conduit       Image: Conduit service s												
B-7.8.1       2.5mm² for light circuits       Image: circuits <t< td=""><td></td><td></td><td></td><td></td><td>  </td><td></td><td></td><td></td><td></td><td></td><td></td><td>J</td></t<>												J
B-7.8.2       4mm² for plug socket circuits       Image: constraint of the second seco												
B8.5.3       4mm 4 core cable       1       1       2       1         B8.5.4       4mm BCEW       1       1       2       1         B8.6.1       20mm PVC Conduit       1       1       15       1         B8.6.2       25mm PVC Conduit       1       10       1       1         B8.6.1       2.5mm ² for light circuits       1       10       1       1         B9.2.1       4mm² x 2core copper cable       1       10       1       1         B9.2.2       2.5mm² bare copper earth wire (BCEW)       1       1       1       1       1		-					-					H
B8.5.4       4mm BCEW       Image: Conduit service opper cable       Image: Conduit serv												
B8.6.1       20mm PVC Conduit       15       10         B8.6.2       25mm PVC Conduit       10       10         B8.8.1       2.5mm² for light circuits       20       20         B9.2.1       4mm² x 2core copper cable       400       400         B9.2.2       2.5mm² bare copper earth wire (BCEW)       10       400       10												
B8.6.2       25mm PVC Conduit       10       10       10         B8.8.1       2.5mm² for light circuits       10       10       10       10         B9.2.1       4mm² x 2core copper cable       10       10       10       10       10         B9.2.2       2.5mm² bare copper earth wire (BCEW)       10       10       10       10       10       10         10       10       10       10       10       10       10       10       10							+	<u> </u>				
B8.8.1         2.5mm² for light circuits         20         20           B9.2.1         4mm² x 2core copper cable         400												
B9.2.1         4mm² x 2core copper cable         400         400           B9.2.2         2.5mm² bare copper earth wire (BCEW)         0         0         400         0												
B9.2.2         2.5mm² bare copper earth wire (BCEW)         400												
(C20) Total tender value	-							1				
								(C20) Total t	ender value			
Signature of tenderer from Annex B (C21) Total Exempt imported content												

# ANNEX D: IMPORTED CONTENT DECLARATION - SUPPORTING SCHEDULE TO ANNEX C

					A	nnex D							SATS 1286.2011
	Imported Content Declaration - Supporting Schedule to Annex C												
(D1) (D2) (D3) (D4) (D5)	D1)     Tender No.       D2)     Tender description:       D3)     Designated Products:								Note: VAT to be excluded from all calculations				
(D5) (D6)	Tendering Entity Tender Exchange		Pula		Ξ Ευ	R 9.00	] двр	R 12.00	]				
A. Exempted imported content Summ							Summary						
	Tender item no's	Description of in	nported content	Local supplier	Overseas Supplier	Forign currency value as per Commercial Invoice	Tender Exchange Rate	Local value of imports	Freight costs to port of entry	All locally incurred landing costs & duties	Total landed cost excl VAT	Tender Qty	Exempted imported value
	<u>(D7)</u>	(D)	8)	(09)	(D10)	(D11)	(D12)	(D13)	(D14)	(D15)	(D16)	(D17)	(D18)
		· · · · · · · · · · · · · · · · · · ·											
												imported value	
$\bigcirc$		· . · · · ·									9) Total exempt	This total m	ust correspond with nex C - C 21
	B. Imported	directly by the	e Tenderer	1	1			Calculation of	imported conte	nt			Summary
	Tender item no's	Description of im	-	Unit of measure	Overseas Supplier	Forign currency value as per Commercial Invoice	Tender Rate of Exchange	Local value of imports	Freight costs to port of entry	All locally incurred landing costs & duties	Total landed cost excl VAT	Tender Qty	Total imported value
	(D20)	(D2	21)	(D22)	(D23)	(D24)	(D25)	(D26)	(D27)	(D28)	(D29)	(D30)	(D31)
						· · · · · · · · · · · · · · · · · · ·							· · · ·
										(D32) To	stal imported va	lue by tenderer	
	C. Imported	l by a 3rd party	and supplied	to the Tend	lerer			Calculation of	imported conte	nt		1	Summary
				T		Forign				All locally			
		imported content	Unit of measure	Local supplier	Overseas Supplier	currency value as per Commercial Invoice	Tender Rate of Exchange	Local value of imports	Freight costs to port of entry	incurred landing costs & dutles	Total landed cost excl VAT	Quantity imported	Total imported value
		(D33)	(D34)	(D35)	(D36)	(D37)	(D38)	(D39)	(D40)	(D41)	<u>(</u> D42)	(D43)	(D44)
· · · · ·										(D45) To	talimpartodus	Jue by 3rd party	
										(243) 10	tar imported va	ac by sid party	
	D. Other foreign currency payments			Calculation of foreign currency payments							Summary of payments		
	Турес	of payment	Local supplier making the	Overseas beneficiary	Foreign currency value	Tender Rate							Local value of
		(D46)	payment	(D48)	(D49)	of Exchange (D50)	4						payments
			(D47)	(D48)	(D49)	(D50)	-						(D51)
				1			1						
	Signature of tend	erer from Anney P					-	(D52) Total of f	oreign currency pa	ayments declare	ed by tenderer a	nd/or 3rd party	
	Signature of tenderer from Annex B (D53) Total of imported content & foreign currency payments - (D32), (D45) & (D52) above												
	Date:			-			(,				(201), (243)	This total m	ust correspond with nex C - C 23
0													
SEBO	Seboeng Primary School 89 SBD 6.2												

	Annex E		SATS 1286.2011
Local Co	ntent Declaration - Supporting	Schedule to Annex C	
Tender No. Tender description: Designated products: Tender Authority: Tendering Entity name:		<u>Note:</u> VAT to be excluded fro	om all calculations
Local Products (Goods, Services and Works)	Description of items purchased	Local suppliers	Value
	(E6)	(E7)	(E8)
(E10) Manpower costs (Ter	<i>(E9)</i> Total local produ	ucts (Goods, Services and Works)	
	tal, depreciation & amortisation, utility costs	, consumables etc.)	
(E12) Administration overheads	and mark-up (Marketing, insurance, fina	ncing, interest etc.) <i>(E13)</i> Total local content	
		This total must correspond	
<u>Signature of tenderer from Annex B</u>			
Date:			

#### SBD 8: DECLARATION OF BIDDER'S PAST SUPPLY CHAIN MANAGEMENT

# SBD 8: DECLARATION OF BIDDER'S PAST SUPPLY CHAIN MANAGEMENT PRACTICES

- 1 This Standard Bidding Document must form part of all bids invited.
- 2 It serves as a declaration to be used by institutions in ensuring that when goods and services are being procured, all reasonable steps are taken to combat the abuse of the supply chain management system.
- 3 The bid of any bidder may be disregarded if that bidder or any of its directors have
  - a. abused the institution's supply chain management system;
  - b. committed fraud or any other improper conduct concerning such system; or
  - c. failed to perform on any previous contract.
- 4 To give effect to the above, the following questionnaire must be completed and submitted with the bid.

Item	Question	Yes	No
4.1	Is the bidder or any of its directors listed on the National Treasury's Database of Restricted Suppliers as companies or persons prohibited from doing business with the public sector?	Yes	No
	(Companies or persons who are listed on this Database were informed in writing of this restriction by the Accounting Officer/Authority of the institution that imposed the restriction after the <i>audi alteram partem</i> rule was applied).		
	The Database of Restricted Suppliers now resides on the National Treasury's website( <u>www.treasury.gov.za</u> ) and can be accessed by clicking on its link at the bottom of the home page.		
4.1.1	If so, furnish particulars:		
4.2	Is the bidder or any of its directors listed on the Register for Tender Defaulters in terms of section 29 of the Prevention and Combating of Corrupt Activities Act (No 12 of 2004)? The Register for Tender Defaulters can be accessed on the National Treasury's website ( <u>www.treasury.gov.za</u> ) by clicking on its link at the bottom of the home page.	Yes	No
4.2.1	If so, furnish particulars:		
4.3	Was the bidder or any of its directors convicted by a court of law (including a court outside of the Republic of South Africa) for fraud or corruption during the past five years?	Yes	No
4.3.1	If so, furnish particulars:		
4.4	Was any contract between the bidder and any organ of state terminated during the past five years on account of failure to perform on or comply with the contract?	Yes	No
4.4.1	If so, furnish particulars:		

#### SBD 8: DECLARATION OF BIDDER'S PAST SUPPLY CHAIN MANAGEMENT

# CERTIFICATION

I, THE UNDERSIGNED (FULL NAME) ..... CERTIFY THAT THE INFORMATION FURNISHED ON THIS DECLARATION FORM IS TRUE AND CORRECT.

I ACCEPT THAT, IN ADDITION TO CANCELLATION OF A CONTRACT, ACTION MAY BE TAKEN AGAINST ME SHOULD THIS DECLARATION PROVE TO BE FALSE.

Signature

Date

Position

Name of Bidder

# SBD 9: CERTIFICATE OF INDEPENDENT BID DETERMINATION SBD 9: CERTIFICATE OF INDEPENDENT BID DETERMINATION

- 1 This Standard Bidding Document (SBD) must form part of all bids<sup>1</sup> invited.
- 2 Section 4 (1) (b) (iii) of the Competition Act No. 89 of 1998, as amended, prohibits an agreement between, or concerted practice by, firms, or a decision by an association of firms, if it is between parties in a horizontal relationship and if it involves collusive bidding (or bid rigging).<sup>2</sup> Collusive bidding is a *pe* se prohibition meaning that it cannot be justified under any grounds.
- 3 Treasury Regulation 16A9 prescribes that accounting officers and accounting authorities must take all reasonable steps to prevent abuse of the supply chain management system and authorizes accounting officers and accounting authorities to:
  - a. disregard the bid of any bidder if that bidder or any of its directors have abused the institution's supply chain management system and or committed fraud or any other improper conduct concerning such system.
  - b. cancel a contract awarded to a supplier of goods and services if the supplier committed any corrupt or fraudulent act during the bidding process or the execution of that contract.
- 4 This SBD serves as a certificate of declaration that would be used by institutions to ensure that, when bids are considered, reasonable steps are taken to prevent any form of bid-rigging.
- 5 In order to give effect to the above, the attached Certificate of Bid Determination (SBD 9) must be completed and submitted with the bid:

#### SBD 9: CERTIFICATE OF INDEPENDENT BID DETERMINATION

#### **CERTIFICATE OF INDEPENDENT BID DETERMINATION**

I, the undersigned, in submitting the accompanying bid:

(Bid Number and Description)

in response to the invitation for the bid made by:

(Name of Institution)

do hereby make the following statements that I certify to be true and complete in every respect:

I certify, on behalf of:\_\_\_\_\_\_that:

(Name of Bidder)

- 1. I have read and I understand the contents of this Certificate;
- 2. I understand that the accompanying bid will be disqualified if this Certificate is found not to be true and complete in every respect;
- 3. I am authorized by the bidder to sign this Certificate, and to submit the accompanying bid, on behalf of the bidder;
- 4. Each person whose signature appears on the accompanying bid has been authorized by the bidder to determine the terms of, and to sign the bid, on behalf of the bidder;
- 5. For this Certificate and the accompanying bid, I understand that the word "competitor" shall include any individual or organization, other than the bidder, whether or not affiliated with the bidder, who:
  - (a) has been requested to submit a bid in response to this bid invitation;
  - (b) could potentially submit a bid in response to this bid invitation, based on their qualifications, abilities or experience; and
  - (c) provides the same goods and services as the bidder and/or is in the same line of business as the bidder
- 6. The bidder has arrived at the accompanying bid independently from, and without consultation, communication, agreement or arrangement with any competitor. However, communication between partners in a joint venture or consortium<sup>3</sup> will not be construed as collusive bidding.
- 7. In particular, without limiting the generality of paragraphs 6 above, there has been no consultation, communication, agreement or arrangement with any competitor regarding:
  - (a) prices;
  - (b) the geographical area where product or service will be rendered (market allocation)
  - (c) methods, factors or formulas used to calculate prices;
  - (d) the intention or decision to submit or not to submit, a bid;
  - (e) the submission of a bid which does not meet the specifications and conditions of the bid; or
  - (f) bidding with the intention not to win the bid.

#### SBD 9: CERTIFICATE OF INDEPENDENT BID DETERMINATION

- 8. In addition, there have been no consultations, communications, agreements or arrangements with any competitor regarding the quality, quantity, specifications, and conditions or delivery particulars of the products or services to which this bid invitation relates.
- The terms of the accompanying bid have not been, and will not be, disclosed by the bidder, directly or indirectly, to any competitor, before the date and time of the official bid opening or of the awarding of the contract.
- 10. I am aware that, in addition, and without prejudice to any other remedy provided to combat any restrictive practices related to bids and contracts, bids that are suspicious will be reported to the Competition Commission for investigation and possible imposition of administrative penalties in terms of section 59 of the Competition Act No 89 of 1998 and or may be reported to the National Prosecuting Authority (NPA) for criminal investigation and or may be restricted from conducting business with the public sector for a period not exceeding ten (10) years in terms of the Prevention and Combating of Corrupt Activities Act No 12 of 2004 or any other applicable legislation.

Signature	Date
Position	Name of Bidder

<sup>1</sup> Includes price quotations, advertised competitive bids, limited bids and proposals.

- <sup>2</sup> Bid rigging (or collusive bidding) occurs when businesses, that would otherwise be expected to compete, secretly conspire to raise prices or lower the quality of goods and / or services for purchasers who wish to acquire goods and / or services through a bidding process. Bid rigging is, therefore, an agreement between competitors not to compete.
- <sup>3</sup> Joint venture or Consortium means an association of persons for the purpose of combining their expertise, property, capital, efforts, skill, and knowledge in an activity for the execution of a contract.

# SAFCEC JOINT VENTURE AGREEMENT

JOINT VENTURE AGREEMENT made and entered into by and between:

.....of

of the first part;

and

of the second part;

## PREAMBLE

WHEREAS the Parties have formed a Joint Venture in order to submit tenders to the

..... for the construction of

(hereafter

referred to as the "works").

#### **NOW THEREFORE, IT IS AGREED AS FOLLOWS:**

#### **1. FORMATION OF JOINT VENTURE**

- 1.1 The Parties hereby associate themselves into and as a Joint Venture in accordance with the provisions of this Agreement under the style or firm name of ......JOINT VENTURE.
- 1.2 The Parties hereto agree and undertake that they will not disclose the contents of this Agreement to persons with whom they may have any dealings directly or indirectly arising from the conclusion of this Agreement and the operation and establishment of the Works.
- 1.3 Notwithstanding that the parties may be jointly and severally bound to the ....., should the Joint Venture be awarded the contract by the ..... for the construction of the Works, nothing herein contained shall be interpreted as giving rise to a general partnership between the parties or limiting the rights or powers of either party to carry on its separate business for its sole benefit.

#### 2. OBJECT AND MOTIVATION

The sole object for which this Joint Venture is established and the sole business of the Joint Venture is to negotiate for and conclude a contract for the execution of the Works and to carry out such Works to finality, all in accordance with the terms of this Agreement.

#### 3. **PROFITS AND LOSSES**

- 3.1 The profits and losses of the Joint Venture shall be borne by ...... and ...... In the proportions ......% and .....% respectively (hereinafter referred to as "the Specified Proportions").
- 3.2 In addition to any other provisions contained in this Agreement, the functions, duties, obligations and responsibilities of ...... and ..... under this Joint Venture agreement and in the execution of the Works will be to provide all bridging finance, guarantees and resources necessary to successfully carry out the project in proportion to the specified proportions, in which proportions all profits, losses, costs, liabilities and assets and any other responsibilities, whether pecuniary or otherwise, shall be shared equally, as far as possible.

#### 4 DURATION

The operation of this Agreement shall be deemed to have commenced on the ...... Day of .......... 200..., and shall terminate, except insofar as the provisions of Clauses 5 and 6 apply, upon the happening of any of the following events, whichever shall be earlier:

- 4.1 Award of the Contract by ...... for the construction of the Works to an outside party or parties, or
- 4.2 In the case of contract award, at the time the contract is terminated and all rights and obligations of the parties in connection with such contract and in connection with this Agreement have ceased, but in no case before the conclusion of any maintenance period in the contract and the cancellation and/or refund of all guarantees and bonds. The Joint Venture existence shall also be deemed to continue insofar as the Joint Venture is responsible for latent defects under the contract.

#### 5. EXCLUSIVITY

The Parties agree and undertake in favour of each other that neither of them shall, except in accordance with the intention expressed in this agreement, be associated in any manner, either directly or indirectly, with any investigation, negotiation, tender or proposal for the performance of or incidental to the execution of the Works and including any variation by way of addition or omission from the scope of the Works or the extension to the Works, nor invest in any company, enterprise or partnership in any manner related thereto, either as previously agreed by the Management Committee in writing.

## 6. PRE-CONTRACT COSTS

- 6.1 All costs incurred by the Parties prior to the ..... day of ...... 200...., shall be for their own account.
- 6.2 Costs incurred by the Parties after the ..... day of ...... 200... and approved by the Management Committee, shall be borne by the Parties in the Specified Proportions.

## 7. MANAGEMENT COMMITTEE

- 7.1 The day-to-day affairs of the Joint Venture shall be under the control of a Management Committee which shall consist of one representative of each of the parties. Within the terms of this agreement and the contract, if awarded, each such member shall have full authority to bind the party and/or parties he represents in all matters relating to the affairs of the Joint Venture. No party to this agreement may bind the other party hereto without the prior consent of such other party, nor may the Management Committee bind the Joint Venture or any party beyond the terms of this agreement or the contract without the prior written consent of both parties. The parties hereto shall be obliged immediately upon signature of this Agreement, to appoint their representatives and the first meeting of the Management Committee will be held immediately thereafter. The parties shall be obliged at all times to maintain a representative on the Management Committee.
- 7.2 Each representative on the Management Committee shall be entitled to appoint, and from time to time remove and replace, an alternate who shall, at any meeting of the Management Committee at which the representative whom he represents is absent, be vested with all rights and powers and subject to all obligations of the representative whom he representative whom he represents.
- 7.4 Meetings of the Management Committee shall take place at such times and places as the Committee shall determine, provided that the Chairman shall be obliged to convene a meeting of the Management Committee not later than 10 days after being required to do so by any one of the parties to this agreement. Not less than five days' notice of any meeting of the Management Committee shall be given to the representatives thereof and their alternates.
- 7.5 Decisions of the Management Committee shall be unanimous, provided that If the representatives or the alternates fail to agree on any decision, the meeting at which that decision is sought shall be adjourned for a period of 24 hours and should the representatives then not agree on the course of action to be taken the matter shall be referred to the Executive Board for a decision. The decision of such Executive Board shall be placed before a further adjourned meeting, which shall take place no later than 72 hours after the initial adjourned meeting and shall bin the Management Committee which shall adopt such decision without variation.
- 7.6 Subject to 7.7 below, decisions on the Management Committee may be reached telephonically, telegraphically, by facsimile or in writing.
- 7.7 Decisions of the Management Committee, whether at a meeting or otherwise, shall be recorded in written minutes which shall be distributed by the Chairman, for the time being to the members of the Management Committee not later than seven days after those decisions have been taken.

Such minutes shall be deemed to have been affirmed unless dissented from not later than seven days after they are deemed to have been received by the dissenter.

- 7.8 The Management Committee may, as it wishes, decide to increase the number of its members for or invite other parties to attend any of its meetings. Such co-opted members or observers shall not have a vote.
- 7.9 The Management Committee shall have the power to delegate such of its powers and duties as it may determine in the best interests of the parties.
- 7.10 No remuneration shall be paid by the Joint Venture to the parties' representatives on the Management Committee in their capacities as such.
- 7.11 The administrative function regarding the operation of the Management Committee shall be fulfilled by the Chairman.

## 8 POWERS OF THE MANAGEMENT COMMITTEE AND DIRECTION OF THE PROJECT MANAGER

The functions, responsibilities and powers of the Management Committee shall be:

- 8.1 To appoint the Project Manager who shall be nominated by ...... and ..... and ..... and who shall attend all meetings of the Management Committee for the implementation of its policies and act only in accordance with its directives and its established procedures. The Project Manager shall be removed in terms of 10 hereof and his successor(s) shall be nominated by ....... And approved by the Management Committee.
- 8.2 To formulate and dictate to the Project Manager overall policy regarding the following:
  - 8.2.1 The general day-to-day management of the affairs of the Joint Venture.
  - 8.2.2 Representation of the Joint Venture in dealing with the Resident Engineer/Engineer/Client and third parties on matters affecting the Joint Venture as a whole.
  - 8.2.3 Co-ordination of the activities of the parties.
  - 8.2.4 Preparation by agreement with the parties and supervision of the programme of the Works.
  - 8.2.5 Ensuring that the responsibility of each of the parties in regard to technical and contractual matters is preserved.
- 8.3 To make such provisions as are necessary to enable the Project Manager to perform his tasks.
- 8.4 To approve the balance sheets and accounts of the Joint Venture.
- 8.5 To approve the tender submitted by the Joint Venture and to approve or withhold approval for and amendment proposed thereto.
- 8.6 To approve the appointment of legal advisers and auditors where such appointments are necessary.
- 8.7 To determine the nature and extend of any additional duties and functions of each of the parties in relation to this Joint Venture.
- 8.8 To determine the terms and conditions of employment of personnel as well as emoluments seconded by the parties to the Joint Venture.
- 8.9 Subject to the terms and conditions of this agreement, to determine and approve: 8.9.1 The amount and type of working capital requirements of the Joint Venture.
  - 8.9.2 All borrowings, guarantees and like obligations undertaken by the parties to the Joint

Venture.

- 8.9.3 The insurance to be taken out by the Joint Venture.
- 8.9.4 The nature, method and amount of all claims.
- 8.9.5 When and in what amount to distribute dividends to the parties hereto, save that any decision in terms of which the Joint Venture will undertake further work outside of the original scope of the contract or any variation or amendment of this agreement of the contract, shall require the unanimous agreement of the parties before becoming effective and binding the Joint Venture.
- 8.9.6 The approval and appointment of all sub-contractors.

## 9 THE EXECUTIVE BOARD

- 9.1 The Executive Board shall consist of one representative of each of the parties who shall be the Chief Executive Officer of each Joint Venture partner or their nominated deputy but shall not be the same representative as appointed to the Management Committee in terms of Clause 7.1 hereof. The Executive Board shall be the mediation authority of the Joint Venture which shall decide on all issues which are referred to it by the Management Committee as well as on all issues where the Management Committee is not unanimous.
- 9.2 Decisions of the Executive Board, whether original decisions or decisions taken after referral from the Management Committee shall be implemented by the Management Committee as per Clause 7.5.1.
- 9.3 Decisions of the Executive Board shall be unanimous.
- 9.4 Effect shall be given to a resolution arrived at unanimously.
- 9.5 In the event of the Executive Board not being unanimous in its decision the matter is to be referred to arbitration in terms of Clause 16 hereof.
- 9.6 Subject to 9.7 as read in conjunction with 7.7 and, provided that they are unanimous, decisions of the Executive Board may be reached telephonically, telegraphically or in writing. If reached telephonically or otherwise orally such decision must be confirmed in writing within 24 hours.
- 9.7 The Minutes of meetings of the Executive Board shall be handled mutatis mutandis in the manner per Clause 7.7.
- 9.8 The administrative functions regarding the operation of the Executive Board shall be fulfilled by the Chairman of the Management Committee, who shall not be entitled to a voice or a vote at Executive Board meetings.

## 10 PERSONNEL

- 10.1 The Project Manager shall be appointed as provided in Clause 8.1 hereof.
- 10.2 The person nominated to the office of Project Manager shall be subject to removal from such office by decision of the Management Committee.
- 10.3 All the remuneration and emoluments of employment of the Project Manager shall be an expense of and paid by the Joint Venture, provided that a party shall be entitled by notice in writing delivered to the other parties to elect that the person to be nominated by it to fill the offices of project Manager shall be seconded to the Joint Venture in which event the remuneration and emoluments which would otherwise have been paid to such persons while filling such offices shall be paid to the member responsible for their nomination or otherwise as such member shall direct and subject to such payment being duly and promptly paid to the member or its nominee, the member will hold harmless and keep indemnified the Joint Venture and the other members from all actions, proceedings, claims and demands by such persons or otherwise howsoever in respect of such remuneration and emoluments. The remuneration and

emoluments to be paid and allowed by the Joint Venture to the Project Manager shall be determined from time to time by the Management Committee and borne by the parties hereto in the Specified Propositions.

- 10.4 The members of the Management Committee and Executive Board and their proxies and alternates a shall not be employees of the Joint Venture and shall not be entitled to claim any salary or remuneration from the Joint Venture by virtue of such appointments unless the Management Committee shall otherwise decide in writing.

#### 11 FINANCING

- 11.1 Working Capital
  - 11.1.1 Banking accounts shall be opened in the name of the Joint Venture with banks and at such places as may be determined by it, and the parties shall be responsible for the payment in the Specified Properties of such sums to the credit of such baking accounts as shall from time to time be required by way of working capital for the Joint Venture.
  - 11.1.2 Any amounts from time to time advanced by the parties to the Joint Venture in terms of this agreement shall be placed to the credit of their respective capital accounts in the Joint Venture.
  - 11.1.3 The banking accounts referred to in sub-clause 11.1.1 hereof shall be operated, and cheques thereon shall be drawn in accordance with the instructions to the bankers in question. Withdrawals from these banking accounts shall be effected on the authority of persons nominated thereto by the Management Committee.
  - 11.1.4 Should any party fail to make payment to the Joint Venture of any amount which it is obliged to pay in terms of sub-clause 11.1.1 hereof, after the expiry of a period of seven days from the date of notice requiring it to make such payment, the party to default shall be liable for payment of interest to the other parties on the amount so withheld at the rate of Prime Bank rate charged by Joint Venture Bankers per annum should such other parties have advanced the aforesaid sum.
  - 11.1.5 All revenue derived by the Joint Venture from the contract shall forthwith be deposited to the credit of the banking accounts referred to in sub-Clause 1.1.1 hereof.
  - 11.1.6 The amount for the time being standing to the credit of the Joint Venture's banking accounts shall be applied:

- 11.1.6.1 In discharging the obligations of the Joint Venture in accordance with their tenor; provided that the Management Committee shall be entitled to require the payment of any liability prior to its due date if such anticipated payment will result in the allowance by the creditor in question of an advantageous discount to the Joint Venture for prompt payment;
- 11.1.6.2 As to any surplus of funds for the time being in the said banking account, subject to the agreement of the parties as payment to the parties in the

Specified Proportions or in proportion to their participation of the time being in the Joint Venture, save that any such surplus shall first be utilised for the purpose of eliminating or reducing any disproportion in the ratios of the parties respective capital accounts.

#### 11.2 Capital and Advances

- 11.2.1 The amount of capital required by the Joint Venture to attain its object (and which includes all loans, guarantees, indemnities, reserves) shall be determined from time to time by the Management Committee, and upon being so determined shall forthwith be contributed by the parties to the Joint Venture in the Specified Proportions.
- 11.2.2 If at any time any party to the Joint Venture shall, due to an emergency or with the consent in writing of the other parties advance any sum of money or to incur any liability on behalf of the Joint Venture over and above its due contribution to capital, then where money has been advanced, the same shall be a debt due from the Joint Venture to the party advancing the money, and shall be repayable on thirty days' notice and shall bear interest at Prime Bank rate as charged by Joint Venture's bankers per annum from date of advance to date of payment. Where a party has incurred a contingent liability on the above basis, the other parties shall, within thirty days of being requested to do so in writing, relieve such party of its obligations thereunder to the extent that the obligations of the parties are in the Specified Proportions.

### 12. ACCOUNTS

12.1 The Joint Venture shall cause proper books of account and complete records to be kept as are customary in the Republic of South Africa relating to all the assets and liabilities of the Joint Venture and expenses incurred or income received by the Joint Venture.

Such book and records shall not be related to the affairs of the parties individually. The said books of account and records, together with all letters, papers or writings concerning or belonging to the Joint Venture shall be kept at site and such other place from time to time as determined by the Management Committee, and each of the parties to the Joint Venture shall at all times have free access and the right to inspect and copy the same.

- 12.2 Within thirty days of the end of every quarter during the continuance of the Joint Venture, the Joint Venture shall furnish to the Management Committee all necessary documents such as balance sheets, profit and loss accounts, bank balances and comparisons with budget and forecasts of cash flow and profits as are necessary to keep the Management Committee informed of the financial affairs of the Joint Venture. Every such profit and loss account and balance sheet shall be agreed to and signed by the members of the Management Committee on behalf of the Joint Venture members, and when so signed, shall be binding on all the parties, except that if any manifest error therein be detected and pointed out by any party to the others at any time after such signature, such error shall forthwith be rectified.
- 12.3 After the completion of the contract and the release of all bonds, guarantees and obligations given for the performance of the parties in the Joint Venture, the joint Venture shall procure the preparation and auditing of a final balance sheet and profit and loss account, which shall be approved by the Management Committee, and from which the final profit and loss sustained by the Joint Venture shall be ascertained, and distributed to or contributed by the parties in proportion to their participation in the Joint Venture. This clause shall not be construed as

prohibiting the interim distribution of profits or contribution towards losses in the discretion of the Management Committee.

### 13. WINDING UP

Upon the determination of the Joint Venture in accordance with the provisions of this agreement, a full and general account shall be taken of the assets and liabilities of the Joint Venture and of the transactions and dealings thereof, and with all convenient speed, such assets shall be sold and realised and the proceeds applied in paying and discharging such liabilities and the expenses of and incidental to the winding-up of the Joint Venture affairs and thereafter in paying to each Joint Venture member its share of such proceeds in the Specified Proportions. The Joint Venture members respectively undertake to do all such things as may be necessary so as to give effect to the above.

### 14. BREACH

- 14.1 If a party ("the guilty party") shall commit a breach of any material provision of this agreement, and fail to remedy the same within a period of thirty (30) days after the receipt by it of written notice requiring it to do so, or be placed in liquidation or under judicial management, whether provisionally or finally, or propose any compromise with its creditors, the other parties ("the aggrieved parties") shall have the right, without prejudice to any of its other remedies arising from such breach, forthwith to terminate this agreement, in which event:
- 14.2 The guilty party's interest in the joint venture shall be taken over by the remaining parties. The aggrieved parties shall, in addition, have the right, if it so requires, to take over the capital account of the party in default.

Such capital account shall be valued on the basis of the nett assets revealed in an audited balance sheet and profit and loss account prepared as at the end of the month in which the default or other breach occurred; provided that the profit and loss account shall take into account the Joint Venture's share in the valuation of the work in progress, as shown in the Joint Venture accounts, at the date of preparation of the balance sheet and profit and loss account, after providing for any known or contemplated future losses to be incurred on the work undertaken or to be undertaken by the Joint Venture and provided further that should upon the completion of the contract or contracts, the provision for losses made in the valuation or work in progress as aforesaid prove to be incorrect, such provisions shall be adjusted. Provided the aggrieved parties have proved that the tender rates as escalated from time to time were inadequate, the guilty party shall be liable to the extent of the participation of such party for all losses incurred on the whole of the contract, including any losses incurred subsequent to the termination of the agreement in accordance with these provisions, but such party shall not be entitled to share in any profits earned subsequent to such termination.

- 14.3 The aggrieved parties shall have the right to recruit in its employment personnel seconded to the Joint Venture by the guilty party and, as a stipulation in favour of such personnel, the guilty party waives any claims it might otherwise have had against such personnel arising from their summary termination of their employment with the guilty party.
- 14.3 All plant hired by the guilty party to the Joint Venture shall remain on hire to and under the control of the aggrieved parties until the completion of the contract, or until the aggrieved parties shall release such plant from the operation of this sub-clause. Payment shall be made thereof monthly.

#### 15. DISPUTES

- 15.1 Having regard to the high degree of good faith which must exist between the parties, the parties agree to do their utmost to ensure that the disputes between them are settled equitably and amicably and where possible without resort to arbitration.
- 15.2 In the event of any differences or dispute of whatever nature arising from this agreement (which shall include any failure to agree on any matter which requires the parties' agreement for the purposes of implementation of this agreement) or any other matter related thereto which cannot be settled by direct negotiation between the parties, such differences or dispute shall be referred to arbitration in terms of Clause 16 hereof.

## 16 **ARBITRATION**

- 16.1 Save as hereinafter provided, any dispute at any time between any of the parties hereto in regard to any matter arising out of this agreement or its interpretation or rectification shall be submitted to and decided by arbitration.
- 16.2 The arbitration referred to in 16.1 shall be held 16.2.1 At .....
  - 16.2.2 In a summary manner, i.e. on the basis that it shall not be necessary to observe or carry out either -
    - 16.2.2.1 the usual formalities or procedure (e.g. there shall not be any pleadings or discovery); or
    - 16.2.2.2 the strict rules of evidence.
  - 16.2.3 Immediately and with a view to its being completed within twenty-one business days after it is demanded;
  - 16.2.4 Otherwise (but subject to © (d) and (e) under the provisions of the Arbitration Act No. 42 of 1965 or the Republic of South Africa as amended from time to time).
- 16.3 The Arbitrator shall be, if the question in issue is -16.3.1 Primarily an accounting matter, an independent accountant;
  - 16.3.2 Primarily a legal matter, a practising Senior Counsel of not than five years standing as such;
  - 16.3.3 Any other matter, an independent person unanimously agreed upon between the parties and failing agreement appointed by the President for the time being of the South African Federation of Civil Engineering Contractors.

- 16.5 The arbitrator shall decide the matters submitted to him according to what he considers just and equitable in the circumstances and, therefore, the strict rules of law need not be observed or be taken into account by him in arriving at his decision.
- 16.6 The parties irrevocably agree that the decision in those arbitration proceedings -16.6.1 shall be binding on them;
  - 16.6.2 shall be carried into effect;
  - 16.6.3 can be made an order of any court of competent jurisdiction.

## **17. CONFIDENTIALITY**

- 17.1 All matters relating to this agreement, any negotiations and the contract for the construction of the Works resulting therefrom shall be regarded by the parties hereto as being highly confidential, and shall not be disclosed without prior written consent of the management Committee to any party, person or entity who or which is not a signatory to this Agreement, except where such disclosure is necessary for the fulfilment of this Agreement. No party shall at any time hereinafter use any technical information, save that in the public domain, acquired from the other parties hereto except for the purposes of fulfilment of the
- 17.2 No party shall have the right to advertise, or otherwise permit, the dissemination of publicity concerning its participation in the Joint Venture unless:
  - 17.2.1 the relevant material shall make due reference to and acknowledgement of the work of the other parties;
  - 17.2.2 the relevant material shall, for its dissemination is within the control of the party in question, have been approved by the other parties, which approval shall not be unreasonably withheld.

#### 18. ASSIGNMENT

contract.

- 18.1 No party shall cede, assign or in any other way make over any of its rights or obligations under this agreement without the written consent of the other parties except insofar as such assignment or alienation is to any wholly-owned subsidiary company of that party.
- 18.2 In the event of such assignment or alienation taking place, the initial party shall jointly and severally and in solidum guarantee the obligations or the assignee towards the remaining parties.

## 19 GENERAL

- 19.1 No party shall have a claim against the other parties arising out of a failure to secure the contract, except insofar as the parties are liable to bear the joint venture expenses in the Specified Proportions.
- 19.2 Any changes and supplementary provisions concerning this agreement shall require the written approval of all the parties hereto.

105

#### **19.3** Variations not effective unless in writing

No variation, modification or waiver of any provision of this agreement, or consent to any departure therefrom, shall in any event be of any force or effect unless unanimous and confirmed in writing and signed by the parties; then such variation, modification, waiver or consent shall be

effective only in the specific instance and for the purpose and to the extent for which made or given.

#### **19.4** Additions to the Joint Venture

No additional parties shall be admitted to the Joint Venture unless the parties to this agreement unanimously agree and subject to the Conditions of Contract for the Works. All sub-contractors must be approved by the Management Committee in accordance with procedures to be established by the said Committee.

#### **19.5** Company formation

Should the parties at any time unanimously agree to form a company to take over the interest of the Joint Venture in the contact and the assets of the joint Venture, the parties undertake to enter into a Shareholders Agreement embodying insofar as it is reasonably possible and practicable the terms hereof and, in addition, including therein a provision affording each party a right of pre-emption to any shares in the company which the other may from time to time wish to dispose of. For the Works the formation of a company shall be subject to the General Conditions of Contract for the Works.

#### 19.6 Domicilium

19.6.1 The parties hereto respectively choose domiciliumcitandi et executandi for all purposes of and in connection with this agreement as follows:

.....

- 19.6.2 The parties hereto shall be entitled to change their domicilium from time to time, and any such change shall only be effective upon receipt of notice in writing by the other parties of such change.
- 19.6.3 All payments to be made pursuant to this agreement, and all notices, demands or communications intended for any party, shall be made or given at such party's domicilium for the time being, and if forwarded by prepaid registered post, shall be deemed to have been made or given seven days after the date of posting unless proved to the contrary.

#### 19.7 Currency

All amounts referred to in this agreement and all monies payable to or by the parties to the Joint Venture in connection with the Joint Venture shall be both calculated and paid in currencies from time to time and at places to be agreed by the Management Committee.

#### 19.8 Governing Law

This agreement shall be construed in accordance with and governed by the laws of Republic of South Africa. The English language version of this agreement shall prevail.

- 19.9 All correspondence between the parties in regard to this agreement and the contract shall be in the English language.
- 19.10 Each party shall bear its own costs incurred in the preparation and negotiation of this agreement.

#### BID NUMBER: LDPWRI-B/20108

#### SAFCEC JOINT VENTURE AGREEMENT

- 19.11 This agreement over-rides any previous agreement or arrangements concluded between the parties in regard to the works and contract. Notwithstanding the provisions of Clause 19 hereof, the parties agree that any variations to the provision of this agreement and any decisions in terms of which this Joint Venture will undertake further work outside the original scope of the contract referred to earlier, shall require the unanimous agreement of the parties before becoming effective and binding on the parties.
- 19.12 In the interpretation of this agreement, works in the singular shall include the plural and vice versa as the context may require. The headings to clauses shall not be considered part thereof nor shall the words which they contain be taken into account in the interpretation of any clause.

THUS	DONE	AND	SIGNED	AT	 THIS	DAY	OF
		20	)				

For and behalf of:

.....

#### **AS WITNESS:**

1.	 
0	

Ζ.	 

THUS	DONE	AND	SIGNED	AT	 THIS	DAY	OF
		20	)				

For and behalf of:

107

.....

#### **AS WITNESS:**

1. .....

2. .....

#### PART C: THE CONTRACT




## THE CONTRACT

PART C.1: AGREMENT AND CONTRACT DATA

## PART C1: AGREEMENT AND CONTRACT DATA

#### PART C.1: AGREMENT AND CONTRACT DATA

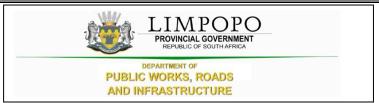

## C1.1. FORM OF OFFER AND ACCEPTANCE

## Offer

The employer, identified in the acceptance signature block, has solicited offers to enter into a contract in respect of the following works:

The Limpopo Department of Public Works, Roads and Infrastructure invites tenders for construction of small administration block, 8 classrooms, 2 grade R classrooms, 4 seat waterborne and 16 enviro-loo toilets and External Works (Septic Tank, Water Reticulations, Walkways, Parking Bays and Fence) at Seboeng Primary School in Manganeng Village, Janefurse in Sekhukhune District.

The tenderer, identified in the offer signature block, has examined the documents listed in the tender data and addenda thereto as listed in the tender schedules, and by submitting this offer has accepted the conditions of the tender.

By the representative of the tenderer, deemed to be duly authorized, signing this part of the Form of Offer and Acceptance, the tenderer offers to perform all of the obligations and liabilities of the contractor under the contract including compliance with all its terms and conditions according to their true intent and meaning for an amount to be determined in accordance with the conditions of contract identified in the contract data.

### THE OFFERED TOTAL OF THE PRICE INCLUSIVE OF VALUE ADDED TAX IS (CONTRACT PRICE)

Rand (in words) .....

(in figures) R.....

This offer may be accepted by the employer by signing the acceptance part of this form of offer and acceptance and returning one copy of this document to the tenderer before the end of the period of validity stated in the tender data, whereupon the tenderer becomes the party named as the contractor in the conditions of contract identified in the contract data.

Signature(s)	 
Name(s)	 
Capacity	 
For the tenderer:	 
Name & signature of witness	 Date

#### PART C1.1: AGREMENT AND CONTRACT DATA

# Acceptance(To be completed by the employer – not the bidder)

By signing this part of this Form of Offer and Acceptance, the *Employer* identified below accepts the tenderer's Offer. In consideration thereof, the *Employer* shall pay the Consultant the amount due in accordance with the *conditions of contract* identified in the Contract Data. Acceptance of the tenderer's Offer shall form an agreement between the *Employer* and the tenderer upon the terms and conditions contained in this agreement and in the contract that is the subject of this agreement.

The terms of the contract, are contained in:

Part C1	Agreements and Contract Data, (which includes this Form of Offer and Acceptance)
Part C2	Contract Data
Part C3	Pricing Data
Part C4	Scope of Work

Any drawings and documents (or parts thereof), which may be incorporated by reference into the above-listed Parts.

Deviations from and amendments to the documents listed in the Tender Data and any addenda thereto listed in the Returnable Schedules as well as any changes to the terms of the Offer agreed by the tenderer and the *Employer* during this process of offer and acceptance, are contained in the Schedule of Deviations attached to and forming part of this Form of Offer and Acceptance. No amendments to or deviations from said documents are valid unless contained in this Schedule.

The tenderer shall within two weeks of receiving a completed copy of this agreement, including the Schedule of Deviations (if any), contact the *Employer's* agent (whose details are given in the Contract Data) to arrange the delivery of any securities, bonds, guarantees, proof of insurance and any other documentation to be provided in terms of the *conditions* of *contract* identified in the Contract Data. Failure to fulfil any of these obligations in accordance with those terms shall constitute a repudiation of this agreement.

Notwithstanding anything contained herein, this agreement comes into effect on the date when the tenderer receives one fully completed original copy of this document, including the Schedule of Deviations (if any). Unless the tenderer (now *Consultant*) within five working days of the date of such receipt notifies the *Employer* in writing of any reason why he cannot accept the contents of this agreement, this agreement shall constitute a binding contract between the Parties.

#### For the Employer

Signature	
Name	
Capacity	

Name and address of the organization

#### Signature and Name of Witness

Signature	
U	
Name	
Capacity	

#### PART C1.1: FORM OF OFFER AND ACCEPTANCE

## Schedule of Deviations

1 Subject	
Details	
0.0.1.	
2 Subject	
Details	
3 Subject	
Details	
4 Subject	
Details	

By the duly authorized representatives signing this agreement, the *Employer* and the Tenderer agree to and accept the foregoing schedule of deviations as the only deviations from and amendments to the documents listed in the Tender Data and addenda thereto as listed in the returnable schedules, as well as any confirmation, clarification or changes to the terms of the offer agreed by the Tenderer and the *Employer* during this process of offer and acceptance.

It is expressly agreed that no other matter whether in writing, oral communication or implied

during the period between the issue of the tender documents and the receipt by the

tenderer of a completed signed copy of this Agreement shall have any meaning or

effect in the contract between the parties arising from this agreement.



## C2 CONTRACT DATA

The Conditions of Contract are clauses 1 to 41 of the **JBCC Series 2000 Principal Building Agreement (Edition 4.1 of March 2005)** published by the Joint Building Contracts Committee.

Copies of these conditions of contract may be obtained from the Association of South African Quantity Surveyors (011-3154140), Master Builders Association (011-205-9000; 057-3526269) South African Association of Consulting Engineers (011-4632022) or South African Institute of Architects (051-4474909; 011-4860684; 053-8312003;)

The JBCC Principal Building Agreement makes several references to the Contract Data for specific data, which together with these conditions collectively describe the risks, liabilities, and obligations of the contracting parties and the procedures for the administration of the Contract. The Contract Data shall have precedence in the interpretation of any ambiguity or inconsistency between it and the JBCC Principal Building Agreement.

#### PART C3: PRICING DATA




## PART C3: PRICING DATA



## C3.1 PRICING INSTRUCTION

- The Bills of Quantities have been drawn up in accordance with the Standard System of Measuring Building Work in accordance with the provisions of the Model Bills of Quantities or Electrical Work, published by the South African Association of Quantity Surveyors, (July 2005).
- The agreement is under the JBCC N/S Subcontractor Agreement for use with the JBCC PBA (Edition 4.1 code 2101 March 2005) form of contract with Preliminaries (Code 2103 May 2005) incorporating the State Provisions of cl 41.0.
- It will be assumed that prices included in the Bills of Quantities are based on Acts, Ordinances, Regulations, By-laws, International Standards and National Standards that were published 28 days before the closing date for tenders.
- The prices and rates in these Bills of Quantities are fully inclusive prices for the work described under the items. Such prices and rates cover all costs and expenses that may be required in and for the execution of the work described in accordance with the provisions of the Scope of Works and shall cover the cost of all general risks, liabilities, and obligations set forth or implied in the Contract Data, as well as overhead charges and profit. These prices will be used as a basis for the assessment of payment for additional work that may have to be carried out.
- The drawings listed in the Scope of Works used for the setting up of these Bills of Quantities are kept by the Main Contractor and can be viewed at any time during office hours up until the completion of the works.
- An item against which no price is entered will be considered to be covered by the other prices or rates in the Bills of Quantities. A single lump sum will apply should a number of items be grouped together for pricing purposes.
- The Contract Data and the standard form of contract referenced therein must be studied for the full extent and meaning of each and every clause set out in Section 1 (Preliminaries) of the Bills of Quantities.
- The Bills of Quantities is not intended for the ordering of materials. Any ordering of materials, based on the Bills of Quantities, is at the Contractor's risk.

#### PART C4: PROVISIONAL BILLS OF QUANTITIES

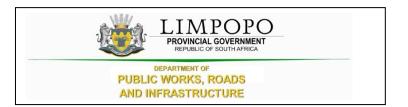

## PART C4: PROVISIONAL BILLS OF QUANTITIES

#### PART C4.1: PRELIMINARIES



## C4.1 PRELIMINARIES

		Quantity	Rate	Amount
SEC	CTION NO. 1			
BIL	<u>L NO. 1</u>			
PRE	ELIMINARIES NOTES			
PRE	EAMBLES			
in the	E : The tenderer is referred to the relevant clauses e Model Preambles for Trades (2008 Edition) as ed by the Association of South African Quantity reyors before pricing this bill.			
<u>NO1</u>	<u>res</u>			
i)	The agreement is based on the JBCC Principal Building Agreement (version 4.1). The additions, deletions and alterations to the JBCC PBA and the <i>Principal Building Agreement: Contract</i> <i>Data</i> and these documents have been incorporated in the Contract section of this document. The tenderer is deemed to have referred to these documents for the full and meaning of each clause. The clauses are referred to by the number and heading only. Where standard clauses or options are not applicable to the contract such notifications or corrections are necessary are given under each relevant clause. Where an item is not relevant to this specific contract such item is marked. "N/A" signifying "Not Applicable".			
ii)	The Preliminaries for use with the JBCC Series 2000 Preliminaries prepared by the Joint Building Contracts Committee, edition code 2103 March 2005 and shall be deemed to be incorporated herein			
iii)	Tenderers are referred to the abovementioned documents for the full intent and meaning of each clause thereof (hereinafter referred to by heading and clause number only) for which such allowance must be made as may be considered necessary			
S**	Carried Forward		R	
PRE Bill N	ion No. 1 LIMINARIES AND GENERAL No. 1 minaries and General			

	Brought Forward		R	
	iv) Where standard clause or alternatives are not entirely applicable to this contract such modification, corrections or supplements as will apply are given under each relevant clause heading			
	<ul> <li>Where any item is not relevant to this specific contract such item is marked N/A (signifying "not applicable")</li> </ul>			
	vi) If Alternative A as set out in clause B10.3 hereinafter is to be used for the adjustment of the preliminaries each item priced is to be allocated to one or more of the three categories, where "F" denotes a fixed amount (amount not to be varied) "V" denotes an amount variable in proportion to value and "T" denotes an amount in proportion to time.			
	PRICING OF PRELIMINARIES			
	Items not priced in these Preliminaries shall be deemed to be included elsewhere in these Bills of Quantities.			
	SECTION A: JBCC PRINCIPAL BUILDING AGREEMENT - (Edition 4.1, March 2005)			
	DEFINITIONS AND INTERPRETATION (A1)			
1/1/1	Clause 1.0			
	F: T:	ltem		
	OFFER, ACCEPTANCE AND PERFORMANCE OBLIGATIONS (A2)			
1/1/2	Clause 2.0			
	F: V: T:	ltem		
	DOCUMENTS (A3)			
1/1/3	Clause 3.0			
	F: T:	ltem		
	Carried Forward			
	Section No. 1 PRELIMINARIES AND GENERAL Bill No. 1 Preliminaries and General		R	

	Brought Forward		R	
	DESIGN RESPOSIBILITY (A4)			
1/1/4	Clause 4.0			
	F: T:	ltem		
	EMPLOYERS AGENTS (A5)			
1/1/5	Clause 5.0			
	F: T:	ltem		
	SITE REPRESENTATIVE (A6)			
1/1/6	Clause 6.0			
	F: T:	ltem		
	COMPLIANCE WITH LAWS AND REGULATIONS (A7)			
1/1/7	Clause 7.0			
	F: T:	ltem		
	INSURANCE AND SECURITY			
	WORKS RISK (A8)			
1/1/8	Clause 8.0			
	F: V:	Item		
		nom		
1/1/9	INDEMNITIES (A9) Clause 9.0			
1/1/3	F:			
	T:	Item		
	Carried Forward		R	
	Section No. 1 PRELIMINARIES AND GENERAL Bill No. 1			
	Preliminaries and General			

	Brought Forward		R		Γ
	WORKS INSURANCES (A10)				
1/1/10	Clause 10.0				
	F: T:	ltem			
	LIABILITY INSURANCES (A11)				
1/1/11	Clause 11.0				
	F: V: T:	ltem			
	EFFECTING INSURANCES (A12)				
1/1/12	Clause 12.0				
	F: T:	ltem			
	NO CLAUSE (A13)				
1/1/13	Clause 13.0				
	F: T:	ltem			
	SECURITY (A14)				
1/1/14	Clause 14.0				
	F: T:	ltem			
	Carried Forward		R		
	Section No. 1 PRELIMINARIES AND GENERAL Bill No. 1 Preliminaries and General				
				l	

	Brought Forward		R	
	EXECUTION			
	PREPARATION FOR AND EXECUTION OF THE WORKS (A15)			
1/1/15	Clause 15.0			
	F: T:	Item		
	ACCESS TO THE WORKS (A13)			
1/1/16	Clause 16.0			
	F: T:	ltem		
	CONTRACT INSTRUCTION (A17)			
1/1/17	Clause 17.0			
	F: T:	Item		
	SETTING OUT OF THE WORKS (A18)			
1/1/18	Clause 18.0			
	F: T:	Item		
	ASSIGNMENT (A19)			
1/1/19	Clause 19.0			
	F: T:	ltem		
	NOMINATED SUBCONTRACTORS (A20)			
1/1/20	Clause 20.0			
	F: T:	ltem		
	Carried Forward Section No. 1 PRELIMINARIES AND GENERAL Bill No. 1		R	
	Preliminaries and General			

	Brought Forward		R	
	SELECTED SUBCONTRACTORS (A21)			
1/1/21	Clause 21.0			
	F: V: T:	ltem		
	EMPLOYERS DIRECT CONTRACTORS (A22)			
1/1/22	Clause 22.0			
	F: V: T:	ltem		
	CONTRACTORS DOMESTIC SUBCONTRACTORS (A23)			
1/1/23	(A23) Clause 23.0			
	F: T:	ltem		
	COMPLETION			
	PRACTICAL COMPLETION (A24)			
1/1/24	Clause 24.0 Contract Period: The period commencing on actual <b>Site</b> hand over date to the <b>Contractor</b> and ending on the date of <b>Practical Completion</b> or authorised extensions thereto including all Annual Industrial Holiday Periods, Sundays and Public Holidays.			
	F: V:			
	T:	Item		
	WORKS COMPLETION (A25)			
1/1/25	Clause 25.0			
	F: T:	ltem		
	Carried Forward		R	
	Section No. 1 PRELIMINARIES AND GENERAL Bill No. 1 Preliminaries and General			

	Brought Forward		R	
	FINAL COMPLETION (A26)			
1/1/26	Clause 26.0			
	F: V:	14		
	T:	Item		
	LATENT DEFECT'S LIABILITY PERIOD (A27)			
1/1/27	Clause 27.0			
	F: T:	ltem		
	SECTIONAL COMPLETION (A28)			
1/1/28	Clause 28.0			
	F: T:	ltem		
	REVISION OF THE DATE FOR PRACTICAL COMPLETION (A29)			
1/1/29	Clause 29.0			
	F: T:	ltem		
	PENALTY FOR LATE OR NON-COMPLETION (A30)			
1/1/30	Clause 30.0			
	F: T:	ltem		
	PAYMENT			
	INTERIM PAYMENT TO THE CONTRACTOR (A31)			
1/1/31	Clause 31.0			
	F: T:	Item		
	Carried Forward Section No. 1 PRELIMINARIES AND GENERAL Bill No. 1		R	
	Preliminaries and General			

	Brought Forward		R	
	ADJUSTMENT OF THE CONTRACT VALUE (A32)			
1/1/32	Clause 32.0			
	F: V:			
	Т:	Item		
	RECOVERY OF EXPENSE AND/OR LOSS (A33)			
1/1/33	Clause 33.0			
	F: T:	ltem		
	FINAL ACCOUNT AND FINAL PAYMENT (A34)			
1/1/34	Clause 34.0			
	F: T:	ltem		
	PAYMENT TO OTHER PARTIES (A35)			
1/1/35	Clause 35.0			
	F: T:	ltem		
	CANCELLATION			
	CANCELLATION BY EMPLOYER - CONTRACTOR'S DEFAULT (A36)			
1/1/36	Clause 36.0			
	F:	ltem		
	CANCELLATION BY EMPLOYER - LOSS AND DAMAGE (A37)			
1/1/37	Clause 37.0			
	F: T:	ltem		
	Carried Forward Section No. 1		R	
	PRELIMINARIES AND GENERAL Bill No. 1 Preliminaries and General			

ANCELLATION BY CONTRACTOR - EMPLOYER'S EFAULT (A38) lause 38.0 	Item			
ANCELLATION - CESSATION OF THE WORKS (39) lause 39.0	Item			
ANCELLATION - CESSATION OF THE WORKS <u> N39)</u> lause 39.0	ltem			
<b>\39)</b> lause 39.0				
\ <i>\</i> .				
······	ltem			
ANCELLATION - CESSATION OF THE WORKS				
lause 39.0				
	ltem			
ISPUTE				
ETTLEMENT OF DISAGREEMENTS AND DISPUTES				
lause 40.0				
	ltem			
UBSTITUTE PROVISIONS				
TATE CLAUSES (A41)				
lause 41.0				
	ltem			
				<u> </u>
Carried Forward		R		
ection No. 1 RELIMINARIES AND GENERAL II No. 1 reliminaries and General				
	ANCELLATION - CESSATION OF THE WORKS 39) ause 39.0 	Item           ANCELLATION - CESSATION OF THE WORKS           39)           ause 39.0	ANCELLATION - CESSATION OF THE WORKS       Item         33)       ause 39.0	Item         ANCELLATION - CESSATION OF THE WORKS         33)         ause 39.0

	Brought Forward		R		
	SCHEDULE OF VARIABLES (A42)				
1/1/43	Clause 42.0				
	F: T:	Item			
	AGREEMENT				
	AGREEMENT				
1/1/44	Clause				
	F: T:	ltem			
	Information necessary for completion of those clauses contained in the schedule which are necessary for tender purposes is given hereunder				
	CONTRACT DETAILS				
	Works Description: This project consists of the construction of small administration block, 8 classrooms, 2 grade R classrooms, 4 seat waterborne and 16 enviro-loo toilets as well as related external works				
	Site Description:				
	Seboeng Primary School Manganeng, Janefurse Limpopo				
	Work for installation by direct contractors: <b>TBC</b>				
	<b>- -</b>				$\vdash$
	Carried Forward Section No. 1 PRELIMINARIES AND GENERAL Bill No. 1 Preliminaries and General		R		
			1	1	1

	Brought Forward		R	
	This agreement is for a government contract: <b>Yes</b>			
	Date on which possession of the site is intended to be given: <b>TBC</b>			
	Period for the commencement of the works after the contractor takes possession of the site: <b>10 days</b>			
	Completions in sections are required: <b>No</b>			
	Intended date of practical completion and the penalty per calender day for the works as whole:			
	R4 300.00			
	Contract duration : <b>18 months</b> including national builder's break			
	SPECIAL COMPLETION REQUIREMENTS			
	Beneficial occupation dates: <b>TBC</b>			
	Tenant Installations beneficial occupation F:V:			
	Т:			
1/1/45	Arbitration rules as recommended by the Association of Arbitrators (SA)			
	F: V: T:	ltem		
1/1/46	The law applicable to this agreement shall be that of South Africa F:			
	T:	Item		
				$\vdash$
	Carried Forward Section No. 1		R	
	PRELIMINARIES AND GENERAL Bill No. 1			
	Preliminaries and General			

	Brought Forward		R	
	INSURANCES			
1/1/47	Contract works insurance to be effected by: Contractor			
	For the amount of: The <b>Contract Sum</b> plus 20% with deductible of R20 000.00			
	Notwithstanding the provisions of Clause 41.3.2, the first amount deductible will be for the <b>Contractor's</b> account			
	SASRIA insurance required:			
	<u>F</u> : V:	lt		
	T:	Item		
1/1/48	Public liability insurance to be effected by <b>Contractor</b> For the amount of: R 10 000 000.00 With a deductible of: R 10 000.00 per claim			
	F: T:	ltem		
	DOCUMENT			
	Waivers of contractors lien is required: Yes			
	Number of construction document copies to be supplied free of charge: <b>3</b>			
	Number of days for submission of priced documents: <b>TBA</b>			
	Notwithstanding the provisions of the above clause, no payments will be certified unless the priced documents are agreed with the Quantity Surveyors.			
	JBCC Engineering General Conditions are to be included in the documents: <b>No</b>			
	Alternative if contract value is not adjusted using Contract Price Adjustment Provision: <b>N/A</b>			
	Tender Price is requested for Fixed Rates.			
	Carried Forward		R	
	Section No. 1 PRELIMINARIES AND GENERAL Bill No. 1 Preliminaries and General			

Brought Forward	R	
Details of changes made to the provision of JBCC standard documentation:		
The Contractor shall issue a Tax Invoice immediately to enable the Employer to process payment.		
Carried Forward	R	
Section No. 1 PRELIMINARIES AND GENERAL Bill No. 1 Preliminaries and General		
		I

	Brought Forward		R	
	SECTION B: PRELIMINARIES			
	Definition and interpretation (B1)			
1/1/49	Definition and interpretation (B1.1 - B1.6.5)			
	F: T:	ltem		
	Documents (B2)			
1/1/50	Checking of documents (B2.1)			
	F: T:	ltem		
1/1/51	These bills of quantities contain pages and annexures as indexed on the flyleaf			
	The items in these bills of quantities are to be read and priced in conjunction with the descriptions regarded as amplified by the Model Preambles for Trades as recommended and published by the Association of South African Quantity Surveyors, 2008 edition, and no claim arising from brevity of description of items fully described in the said Model Preambles for Trades will be entertained.			
	F: T:	ltem		
1/1/52	Provisional bills of quantities (B2.2)			
	F: T:	Item		
1/1/53	Availability of construction documentation for contracts based on provisional bills of quantities (B2.3)			
	F: T:	Item		
1/1/54	Interests of agents (B2.4)			
	F: T:	Item		
	Carried Forward		R	
	Section No. 1 PRELIMINARIES AND GENERAL Bill No. 1 Preliminaries and General			

	Brought Forward		R	
1/1/55	Priced documents (B2.5)			
	F: V:			
	Т:	Item		
1/1/56	Tender submission (B2.6)			
	F: V:			
	Т:	Item		
1/1/57	Notwithstanding anything contained in this clause tenders shall be valid for a period of 180 days from the closing date of tenders			
	<u>F</u> : V:			
	Т:	Item		
	<u>The site (B3)</u>			
1/1/58	Defined works area (B3.1)			
	<u>F</u> : V:			
	Т:	Item		
1/1/59	The area of the works to be occupied by the contractor, any restriction on the area and the limit of access or exit will be pointed out to the contractor by the principal agent at the official site briefing meeting.			
	Site Meeting Date: <b>TBC</b> The meeting will be held at: <b>TBC</b> Tenderers are advise to arrive at least one hour earlier for the briefing meeting in order to avoid delays related to locating the venue.			
	F: V:			
	T:	Item		
1/1/60	Inspection of the site (B3.3)			
	F: V:	ltom		
	Т:	Item		
				-
	Carried Forward		R	
	Section No. 1 PRELIMINARIES AND GENERAL			
	Bill No. 1 Preliminaries and General			

1/1/61       A compulsory briefing meeting with representatives of the Employer will not take place due to the Covid-19 Lockdown restrictions. However, tenderes are an employed basis at the Seboeng Primary School       Item         1/1/62       Existing premises occupied (B3.4)       Item         1/1/62       Existing premises occupied (B3.4)       Item         1/1/63       Previous work - dimensional accuracy (B3.5)       Item         1/1/64       Previous work - defects (B3.6)       Item         1/1/65       Services - known (B3.7)       Item         1/1/66       Services - unknown (B3.8)       Item         1/1/67       Protection of trees etc (B3.9)       Item         1/1/68       Articles of value (B3.10)       Item         1/1/68       Articles of value (B3.10)       Item	
Time       Item         11/1/62       Existing premises occupied (B3.4)         Fimmed View       Fimmed View         Time       Item         11/1/63       Previous work - dimensional accuracy (B3.5)         Fimmed View       View         Time       Item         11/1/64       Previous work - defects (B3.6)         Fimmed View       View         Time       View	
F:	
T:       Item         1/1/63       Previous work - dimensional accuracy (B3.5)       Item         F:       V:       Item         1/1/64       Previous work - defects (B3.6)       Item         1/1/64       Previous work - defects (B3.6)       Item         1/1/65       Services - known (B3.7)       Item         F:       Item         1/1/66       Services - unknown (B3.8)       Item         1/1/66       Services - unknown (B3.8)       Item         1/1/67       Protection of trees etc (B3.9)       Item         1/1/67       Protection of trees etc (B3.9)       Item         1/1/68       Articles of value (B3.10)       Item	
F:	
T:       Item         1/1/64       Previous work - defects (B3.6)         F:       V:         T:       Item         1/1/65       Services - known (B3.7)         F:       Item         1/1/65       Services - known (B3.7)         F:       Item         1/1/66       Services - unknown (B3.8)         F:       Item         1/1/66       Services - unknown (B3.8)         F:       Item         1/1/67       Protection of trees etc (B3.9)         F:       Item         1/1/67       Protection of trees etc (B3.9)         F:	
F:	
T:       Item         1/1/65       Services - known (B3.7)         F:       V:         T:       Item         1/1/66       Services - unknown (B3.8)         F:       V:         T:       Item         1/1/66       Services - unknown (B3.8)         F:       V:         T:       Item         1/1/67       Protection of trees etc (B3.9)         F:       V:         T:       Item         1/1/68       Articles of value (B3.10)         F:       V:	
F:	
T:       Item         1/1/66       Services - unknown (B3.8)         F:       V:         T:       Item         1/1/67       Protection of trees etc (B3.9)         F:       V:         I/1/68       Articles of value (B3.10)         F:       V:         F:       V:	
F:V:       Item         1/1/67       Protection of trees etc (B3.9)         F:V:       Item         1/1/68       Articles of value (B3.10)         F:V:       Item	
T:       Item         1/1/67       Protection of trees etc (B3.9)         F:V:       Item         1/1/68       Articles of value (B3.10)         F:V:       Item	
F:V:     Item       1/1/68     Articles of value (B3.10)       F:V:     V:	
1/1/68     T:     Item       1/1/68     Articles of value (B3.10)     Item       F:	
F:	
Carried Forward R Section No. 1	
PRELIMINARIES AND GENERAL Bill No. 1 Preliminaries and General	

	Brought Forward		R		
1/1/69	Inspection of adjoining properties etc (B3.11)				
	F:				
	Т:	Item			
	Management of contract (B4)				
1/1/70	Management of the works (B4.1)				
	The contractor is to submit with his tender a synopsis of the proposed management team envisaged for this project.				
	F: V:				
	Т:	Item			
1/1/71	Programme for the works				
	The contractor is to submit with his tender a detailed program outlining the envisaged programming of the works				
	F: V:				
	T:	ltem			
1/1/72	Progress meetings (B4.3)				
	F: T:	Item			
1/1/73	Technical meetings (B4.4)				
	F: T:	ltem			
	Samples and shop drawings and manufacturer's instructions (B5)				
1/1/74	Samples of materials (B5.1)				
	F: V:				
	Т:	ltem			
	Carried Forward		R		
	Section No. 1				
	PRELIMINARIES AND GENERAL Bill No. 1				
	Preliminaries and General				
					1

	Brought Forward		R	
1/1/75	Workmanship samples (B5.2)			
	F: T:	ltem		
1/1/76	Shop drawings (B5.3)			
	F: T:	ltem		
	Temporary works and plant (B6)			
1/1/77	Deposits and fees (B6.1)			
	F: T:	Item		
1/1/78	Enclosure of the works (B6.2)			
	F: T:	Item		
1/1/79	Advertising (B6.3)			
	F: V:			
	Т:	ltem		
1/1/80	Plant, equipment, sheds and offices (B6.4)			
	F: T:	Item		
1/1/81	Main notice board (B6.5)			
	Provision shall be made for 1 set of Professional boards			
	Lettering shall include 1 logo not exceeding 200 x 200mm per consultant and contractor all in colour and 1 Limpopo Department of Education chromadek signage board that must be 2 x 4m.			
	F: T:	ltem		
	Carried Forward		R	
	Section No. 1 PRELIMINARIES AND GENERAL Bill No. 1 Preliminaries and General			

	Brought Forward		R	
1/1/82	Subcontractors notice board (B6.6)			
	F: T:	Item		
	Temporary services (B7)	item		
1/1/83				
1/ 1/03	Location (B7.1)			
	F: T:	Item		
1/1/84	Water (B7.2)			
	Alternative A			
	F: T:	ltem		
1/1/85	Electricity (B7.3)			
	Alternative A			
	F: T:	Item		
1/1/86	Telecommunication equipment (B7.4)			
	Alternative A			
	F: T:	ltem		
1/1/87	Ablution facilities (B7.5)			
	Alternative A			
	F: T:	Item		
	Prime cost amounts (B8)			
1/1/88	Responsibility for prime cost amounts (B8.1)			
	F: V:			
	Т:	Item		
	Carried Forward		R	
	Section No. 1 PRELIMINARIES AND GENERAL Bill No. 1			
	Preliminaries and General			

	Brought Forward		R		
	Attendance on N/S Subcontractors (B9)				
1/1/89	General attendance (B9.1)				
	F: V:				
	Т:	Item			
1/1/90	Special attendance (B9.2)				
	F: V:	ltem			
1/1/91	Commissioning - Fuel, water and power (B9.3)				
	F: V:				
	Т:	Item			
	Financial aspects (B10)				
	Statutory taxes, duties and levies (B10.1)				
	F: T:	Item			
1/1/92	Provision for Value Added Tax (VAT) is made in the Final Summary				
	F: T:	ltem			
1/1/93	Payment of preliminaries (B10.2)				
	F: T:	Item			
1/1/94	Adjustment of preliminaries (B10.3)				
	F: T:	ltem			
1/1/95	Payment certificate cash flow (B10.4)				
	F: T:	ltem			
	Carried Forward		R		
	Section No. 1 PRELIMINARIES AND GENERAL Bill No. 1 Preliminaries and General				

		Brought Forward	R	
1/1/96	Contractor information supply (B10.5)			
	F: V: T:	Item	n	
	<u>General (B11)</u>			
1/1/97	Protection of works (B11.1)			
	F: V: T:	Item	ı	
1/1/98	Protection/isolation of existing/sectionall works (B11.2)	y occupied		
	F: V: T:	Item	ı	
1/1/99	Site security (B11.3)			
	F: V: T:	Item	n	
1/1/100	Notice before covering work (B11.4)			
	F: V: T:	Item	h	
1/1/101	Disturbance (B11.5)			
	F: V: T:	Item	h	
1/1/102	Works cleaning and clearing (B11.6)			
	F: V: T:	Iten	n	
1/1/103	Vermin (B11.7)			
	F: V: T:	Item	n	
1/1/104	Overhand work (B11.8)			
	F: V: T:	Item	1	
	Section No. 1	Carried Forward	R	
	PRELIMINARIES AND GENERAL Bill No. 1 Preliminaries and General			

	Brought Forward		R	
	Schedule of variables (B12)			
/1/105	Pre-tender information (B12.1)			
	F: T:	Item		
	Information necessary for elections and completion of those clauses contained in the schedule which are necessary for tender purposes is given hereunder. Where no information is given it shall mean that either no details or specific requirements are available or that the clause is not relevant to this specific contract			
/1/106	12.1.1 Provisional bills of quantities (B2.2) The quantities are provisional: <b>Yes</b>			
	F: T:	Item		
/1/107	12.1.2 Availability of construction documentation (B2.3) Construction documentation is not complete <b>: Yes</b>			
	F: V: T:	Item		
/1/108	12.1.3 Interest of agents (B2.4)			
	F: V: T:	Item		
/1/109	12.1.4 Defined works area (B3.1)			
	F: T:	Item		
/1/110	12.1.5 Geotechnical investigation (B3.2)			
	F: T:	Item		
/1/111	12.1.6 Existing premises occupied (B3.4)			
	F: V:			
	T:	Item		
	Carried Forward		R	
	Section No. 1 PRELIMINARIES AND GENERAL Bill No. 1 Preliminaries and General			

		Brought Forward	R
1/1/112	12.1.7 Services - known (B3.7)		
	F: V: T:	Item	
1/1/113	12.1.8 Protection of trees (B3.9)		
	F:V: T:	Item	
1/1/114	12.1.9 Inspection of adjoining propert	ies (B3.11)	
	F: V: T:	Item	
1/1/115	12.1.10 Enclosure of the works (B6.2)		
	F: V: T:	Item	
1/1/116	12.1.11 Offices (B6.4.3)		
	F:V: T:	Item	
1/1/117	12.1.12 Main notice board (B6.5)		
	Provision shall be made for 1 set of Pr	ofessional boards	
	Lettering shall include 1 logo not exceed 200mm per consultant and contractor a Limpopo Department of Education chro board that must be 2 x 4m.	all in colour and 1	
	F: V:		
4/4/440		Item	
1/1/118	12.1.13 Subcontractors notice board (E A notice board is required: <b>Ye</b> s		
	F:V:	Item	
	Section No. 1	Carried Forward	R
	PRELIMINARIES AND GENERAL Bill No. 1 Preliminaries and General		

	Brought Forward		R	
1/1/119	12.1.14 Water (B7.2) Alternative Selected: <b>A</b>			
	The contractor shall make provision for water connection requirements that will enable them to carry out works around the site. The contractor shall apply for all necessary supply connections requirements with the Local Authority. Should the local authority refuse services supply to site, the contractor shall connect to any other existing services pointed to him by the Principal Agent in the same manner that the Local authority would have supplied services to site ie in compliance with the specifications of the Local authority.			
	F: T:	Item		
1/1/120	12.1.15 Electricity (B7.3) Alternative selected: <b>A</b>			
	The contractor shall make provision for electrical power connection requirements that will enable them to carry out works around the site. The contractor shall apply for all necessary supply connections requirements with the Local authority. The contractor shall connect to any other existing services pointed to him by the Principal Agent in the same manner that the Local authority would have supplied services to site ie in compliance wit the specifications of the Local authority.			
	F: T:	ltem		
	Carried Forward		R	
	Section No. 1 PRELIMINARIES AND GENERAL Bill No. 1 Preliminaries and General			

	Brought Forward		R	
1/1/121	12.1.16 Telecommunications (B7.4) Alternative selected: <b>A</b>			
	The contractor shall make provision for telephone connection requirements that will enable them to carry out works around the site. The contractor shall apply for all necessary supply connections requirements with the relevant Agency. Should the Agency refuse services supply to site, the contractor shall connect to any other existing services pointed to him by the Principal Agent in the same manner that the Agency would have supplied services to site ie in compliance wit the specifications of the Agency.			
	F: T:	ltem		
1/1/122	12.1.17 Ablution facilities (B7.5) Alternative selected: <b>A</b>			
	The contractor shall make provision for sewer connection requirements that will enable them to carry out works around the site. The contractor shall apply for all necessary supply connections requirements with the Local authority. The contractor shall connect to any other existing services pointed to him by the Principal Agent in the same manner that the Local authority would have supplied services to site ie in compliance wit the specifications of the Local authority.			
	F: T:	Item		
1/1/123	12.1.8 Special attendance (B9.2)			
	F: T:	Item		
1/1/124	12.1.19 Protection of the works (B11.1)			
	F: T:	Item		
	Carried Forward		R	
	Section No. 1 PRELIMINARIES AND GENERAL Bill No. 1 Preliminaries and General			

	Brought Forward		R	
1/1/125	12.1.20 Protection of existing/sectionally occupied works (B11.2) Protection is required: <b>Yes</b>			
	The contractor shall conduct an as built survey (photographic and written) prior to commencing works. All damage caused by the Contractor during the contract shall be rectified at the Contractors cost.			
	F: T:	Item		
1/1/126	12.1.21 Disturbance (B11.5)			
	F: T:	Item		
1/1/127	Post tender information (B12.2)			
	F: T:	Item		
1/1/128	12.2.1 Payment of preliminaries Alternative selected: (A or B)			
	F: T:	Item		
1/1/129	12.2.2 Adjustment of preliminaries Alternative selected: (A or B)			
	F: T:	ltem		
1/1/130	12.2.3 Additional agreed preliminaries items			
	F: V:			
		Item		
	Carried Forward		R	
	Section No. 1 PRELIMINARIES AND GENERAL Bill No. 1 Preliminaries and General			


	Brought Forward		R	 
	SECTION C: SPECIFIC PRELIMINARIES			
1/1/131	GUARANTEE			
	Where guarantees are called for, the contractor shall obtain a written guarantee, addressed to the employer, from the firm supplying the materials and/or doing the work and shall deliver same to the principal agent on the certified completion of the contract. The guarantee shall state that workmanship, materials and installation are guaranteed for a specified period from the date of certified completion of the contract, and that any defects that may arise during the specified period shall be made good at the expense of the firm supplying the materials and/or doing the work, upon written notice from the principal agent to do so. This guarantee will not be enforced if the work is damaged by structural defects in the building in which case the responsibility for replacement shall rest entirely with the contractor unless found to be as a result of a design fault.			
	F: T:	ltem		
1/1/132	SHOP DRAWINGS			
	The contractor and/or nominated/selected sub- contractor shall prepare and submit, at his own expense, three (3) copies of shop drawings of all fabricated work, working or setting out drawings shop details and schedules to the principal agent for approval prior to commencement of manufacture. Correction of shop drawings shall not constitute a change in scope of work unless the contractor notifies the Principal Agent in writing within seven (7) calender days and shall not proceed with fabrication until so authorised by the principal agent			
	F: V:	ltom		1
	Τ:	Item		
	Carried Forward		R	1
	Section No. 1 PRELIMINARIES AND GENERAL Bill No. 1 Preliminaries and General			

	Brought Forward		R	
1/1/133	SAMPLES			
	Samples are physical examples furnished by the contractor to illustrate materials, equipment or workmanship and to establish standards by which the work will be judged. The contractor shall furnish without delay such samples and "mock ups" as may be called for by the Principal Agent, who may reject all material and workmanship not corresponding with the approved samples.			
	Samples must be submitted in duplicate or as instructed and must allow a reasonable time for their consideration.			
	Samples must be properly labelled with the project name and location, contractor's name, the type, finish composition of materials date of submission and the contract document reference in which the project is identified.			
	F: T:	Item		
1/1/134	SITE INSTRUCTIONS			
	Site instructions issued are to be recorded in triplicate in a site instruction book which is to be maintained on site by the contractor.			
	Site instructions to the various sub-contractors may be issued only by the Principal Agent and must be issued via the contractor.			
	Copies of all site instructions issued are to be submitted for the principal agent and the quantity surveyors within two (2) days of issue.			
	F: T:	ltem		
	Carried Forward Section No. 1 PRELIMINARIES AND GENERAL Bill No. 1 Preliminaries and General		R	

	Brought Forward		R	
1/1/135	OVERTIME			
	Should overtime be required to be worked for any reason whatsoever, the costs of such overtime are to be borne by the contractor unless the Principal Agent has specifically authorised in writing, prior to the execution thereof, that costs for such overtime are to be borne by the employer.			
	F: T:	ltem		
		lieni		
1/1/136	CO-OPERATION OF CONTRACTOR FOR COST CONTROL			
	It is specifically agreed that the contractor accepts the obligation of assisting the professional consultants in implementing proper cost control in an effort to prevent the final building cost from exceeding the budget.			
	It is specifically agreed that the professionals and the contractor will endeavour to agree and sign off variations within sixty days of them arising.			
	F: T:	ltem		
1/1/137	SITE LEVELS			
	Before commencement of the works, the contractor shall carry out and provide the principal agent, for approval, a survey of the existing site levels in sufficient details to enable the preparation of a final account.			
	F: T:	ltem		
1/1/138	PROPRIETARY BRANDED PRODUCTS			
	The contractor shall take delivery of, handle, store, use apply and/or fix all proprietary branded products in strict accordance with the manufacturers' instruction after consultation with the manufacturer's authorised representative			
	F: T:	Item		
	<b>_ _</b> .			
	Carried Forward Section No. 1 PRELIMINARIES AND GENERAL Bill No. 1 Preliminaries and General		R	

	Brought Forward		R	
1/1/139	AS BUILT DRAWINGS			
	The position of construction breaks and the extent of individual concrete pours are to be recorded by the contractor on the structural engineer's drawings and are to be submitted to the principal agent and the structural engineer for their records.			
	F: T:	ltem		
1/1/140	OCCUPATIONAL HEALTH AND SAFETY ACT			
	In terms of the Occupational Health and Safety Regulations promulgated on 18 July 2003 and any latest editions/amendments, it will be expected from the contractor to comply fully with and adhere to all such regulations pertaining to this project as no claims in this regard will be entertained.			
	F: V: T:	Item		
1/1/141	COVID-19 RELATED ITEMS			
	In terms of the latest Covid-19 regulations and requirements, it will be expected from the contractor to comply fully with and adhere to all such regulations pertaining to this project as no claims in this regard will be entertained.			
	F: V: T:	Item		
	Carried to Final Summary		R	
	Section No. 1 PRELIMINARIES AND GENERAL Bill No. 1 Preliminaries and General			

#### PART C4.2: BUILDING WORKS

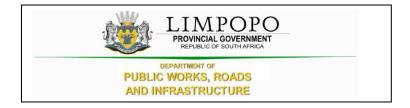

# C4.2 BUILDING WORKS

ltem No		Quantity	Rate	Amount
	SECTION NO. 2			
	<u>BILL NO. 1</u>			
	EARTHWORKS (PROVISIONAL)			
	PREAMBLES			
	NOTE : The tenderer is referred to the relevant clauses in the Model Preambles for Trades (2008 Edition) as issued by the Association of South African Quantity Surveyors before pricing this bill.			
	SUPPLEMENTARY PREAMBLES			
	Supplementary preamble items described in Bill No. 1, shall equally apply to this Bill.			
	GENERAL NOTES TO TENDERERS			
	General notes, described in Bill No.1, shall equally apply to this Bill.			
	<u>NOTES</u>			
	Carting away of excavated material			
	Descriptions of carting away of excavated material shall be deemed to include loading excavated material onto trucks directly from the excavations or, alternatively, from stock piles situated on the building site			
	<u>Filling</u>			
	Notwithstanding the reference to prescribed multiple handling in clause 1 page 6 of the Standard System of Measuring Building Work, prices for filling and backfilling shall include for all selection and any multiple handling of material			
	Excavations measured in successive depths of 2m.			
	SITE CLEARANCE ETC			
	Site clearance			
2/1/1	Digging up and removing rubbish, debris, vegetation, hedges, shrubs and trees not exceeding 200mm girth, bush, etc	m2 486	5	
	EXCAVATIONS			
	Carried Forward		R	
	Section No. 2 2 CLASSROOM BLOCK X 2 Bill No. 1 Earthworks			
	1	I	I	I I

	Brought Forward			R	
	Excavation in earth not exceeding 2m deep				
2/1/2	Trenches	m3	108		
	Extra over excavations in earth to trenches and holes for				
2/1/3	Excavation in soft rock	m3	11		
2/1/4	Excavation in hard rock	m3	5		
	CARTING AWAY OF EXCAVATED MATERIAL				
	Note:				
	Description of carting away of excavated material shall be deemed to include loading excavated material onto trucks directly from the excavations or , alternatively, from stock piles situated on the building site.				
2/1/5	Extra over all excavation for carting away surplus material from excavation and / or stockpile on site to a dumping site to be located by the Contractor	m3	59		
	<b>RISK OF COLLAPSE OF EXCAVATIONS</b>				
	Risk of collapse to side of excavation in earth not exceeding 1,5m deep				
2/1/6	Trenches and holes	m2	308		
	FILLING, ETC.				
	Earth filling obtained from the excavations and/or prescribed stock piles on site compacted to 93% Mod AASHTO density in layers not exceeding 150mm thick				
2/1/7	Backfilling to trenches, holes, etc	m3	54		
2/1/8	Under floors, steps, pavings, etc	m3	228		
	Imported gravel filling (G7) stabilise with 2-3% cement compacted to 93% Mod AASHTO density in layers not exceeding 150mm thick				
2/1/9	Backfilling to trenches, holes, etc	m3	16		
2/1/10	Under floors, steps, pavings, etc	m3	49		
	Carried Forward			R	
	Section No. 2 2 CLASSROOM BLOCK X 2 Bill No. 1 Earthworks				

Brought Forward					
Filling supplied by the Contractor under floors, trenches, etc.					
Sub-base filling (G5) from excavations under solid floors, steps, etc. compacted to 95% modified AASHTO density in layers not exceeding 150mm thick	m3	49			
COMPACTION OF SURFACES					
Prepare ground surface by scarifying sub-grade, rip and re-compact 150mm to 90% modified AASHTO density	m2	433			
WEED KILLERS, INSECTICIDES, TERMITES,					
furrows against foundation walls etc, filling in furrows and ramming	m2	433			
To bottom and sides of excavated trenches, Holes, etc.	m2	416			
Carried Forward to Summary of Section No. Section No. 2 2 CLASSROOM BLOCK X 2 Bill No. 1			R		
	<section-header><section-header><text><section-header><text><text><section-header><text></text></section-header></text></text></section-header></text></section-header></section-header>	trenches, etc.         Sub-base filling (G5) from excavations under solid floors, steps, etc. compacted to 95% modified AASHTO density in layers not exceeding 150mm thick       m3         COMPACTION OF SURFACES       m3         Prepare ground surface by scarifying sub-grade, rip and re-compact 150mm to 90% modified AASHTO density       m2         WEED KILLERS, INSECTICIDES, TERMITES, etc.       m2         Under floors etc including forming and poisoning shallow furrows against foundation walls etc, filling in furrows and ramming       m2         To bottom and sides of excavated trenches, Holes, etc.       m2         Curried Forward to Summary of Section No.       Section No. 2         2 CLASSROOM BLOCK X 2       Bill No. 1	trenches. etc.         Sub-base filling (G5) from excavations under solid         foors, steps, etc. compacted to 95% modified AASHTO         density in layers not exceeding 150mm thick       m3         COMPACTION OF SURFACES         Prepare ground surface by scarifying sub-grade, rip and re-compact 150mm to 90% modified AASHTO density       m2         VEED KILLERS, INSECTICIDES, TERMITES, etc.         Under floors etc including forming and poisoning shallow furrows against foundation walls etc, filling in furrows and ramming       m2         To bottom and sides of excavated trenches, Holes, etc.       m2       433         Carried Forward to Summary of Section No.       Section No. 2       2         Section No. 2       2       CASSROOM BLOCK X 2       Bill No. 1	trenches, etc.       Sub-base filling (GS) from excavations under solid floors, steps, etc. compacted to 95% modified AASHTO density in layers not exceeding 150mm thick m3       49         COMPACTION OF SURFACES       m3       49         Prepare ground surface by scarifying sub-grade, rip and re-compact 150mm to 90% modified AASHTO density m2       433         WEED KILLERS, INSECTICIDES, TERMITES, etc.       m2       433         VMEED KILLERS, INSECTICIDES, TERMITES, etc.       m2       433         Under floors etc including forming and poisoning shallow furrows against foundation walls etc, filling in furrows and ramming       m2       433         To bottom and sides of excavated trenches, Holes, etc.       m2       416         Carried Forward to Summary of Section No.       R         Section No. 2       2       2       2       2       2       2       2       2       2       2       2       2       2       3	trenches, etc.         Sub-base filling (G5) from excavations under solid floors, steps, etc. compacted to 95% modified AASHTO density in layers not exceeding 150mm thick m3 49         COMPACTION OF SURFACES         Prepare ground surface by scarifying sub-grade, rip and re-compact 150mm to 90% modified AASHTO density m2 433         WEED KILLERS, INSECTICIDES, TERMITES, etc.         Protection against termites, ants, etc         Under floors etc including forming and poisoning shallow furrows against foundation walls etc, filling in furrows and ramming m2 433         To bottom and sides of excavated trenches, Holes, etc.         Mark and reaching and poisoning shallow furrows against foundation walls etc.         Mark and reaching and poison bottom bottom and sides of excavated trenches, Holes, etc.         Mark and reaching and poison bottom bottom and sides of excavated trenches, Holes, etc.         Mark and reaching and poison bottom

	Quantity	Rate	Amount
BILL NO. 2			
CONCRETE, FORMWORK AND REINFORCEMENT			
PREAMBLES			
NOTE : The tenderer is referred to the relevant clauses in the Model Preambles for Trades (2008 Edition) as issued by the Association of South African Quantity Surveyors before pricing this bill.			
SUPPLEMENTARY PREAMBLES			
Supplementary preamble items described in Bill No. 1, shall equally apply to this Bill.			
Cost of tests			
The costs of making, storing and testing of concrete test cubes as required under clause 7, "Tests" of SANS 1200 G, shall include the cost of providing cube moulds necessary for the purpose, for testing costs and for submitting reports on the tests to the principal agent. The testing shall be undertaken by an independent firm or institution nominated by the contractor to the approval of the principal agent. (Test cubes are measured separately)			
Formwork			
Descriptions of formwork shall be deemed to include use and waste only (except where described as "left in" or "permanent"), for fitting together in the required forms, wedging, plumbing and fixing to true angles and surfaces as necessary to ensure easy release during stripping and for reconditioning as necessary before re- use. The vertical strutting shall be carried down to such construction as is sufficiently strong to afford the required support without damage and shall remain in position until the newly constructed work is able to support itself.			
Formwork to soffits of solid slabs, etc. shall be deemed to be to slabs not exceeding 250mm thick unless otherwise described. Formwork to soffits of slabs, beams, etc. shall be deemed to be propped up exceeding 1,5m and not exceeding 3,5m high unless otherwise described.			
Carried Forward		R	
Section No. 2 2 CLASSROOM BLOCK X 2 Bill No. 2 Concrete,Formwork and Reinforcement			

	Brought Forward			R	
	Formwork to sides of bases, pile caps, ground beams, etc. will only be measured where it is prescribed by the engineer for design reasons. Formwork necessitated by irregularity or collapse of excavated faces will not be measured and the cost thereof shall be deemed to be included in the allowance for taking the risk of collapse of the sides of the excavations, provision for which is made in "Earthworks".				
	<ul> <li>The Tenderer is to note that for the "off-shutter" concrete finish shall be in accordance with the architectural specification 616 CON-140: Smooth + fair finish:-</li> <li>Degree of accuracy: I</li> <li>Finish: Smooth and even</li> <li>Form facing material to produce a smooth, hard, uniform texture on the concrete</li> <li>Steel faced formwork. Joints grout-tight.</li> <li>Panels shall be as large as practicable and arranged in a regular pattern as a feature of the surface</li> <li>Formwork tie holes: to the approval of the</li> </ul>				
	<ul> <li>architect</li> <li>Repair imperfections: not allowed. Tie bolt holes shall be patched</li> <li>Not permitted: blowholes, small fins, bulges, irregularities, voids, honeycombing, segregation and other large defects.</li> <li>Concrete surfaces: No further treatment to form a smooth finish of uniform texture, appearance and colour</li> </ul>				
	Structural Concrete Tenderers are referred to the Structural Engineer's - Standard Specifications which should be read before pricing this trade in particular, but also the other trades. The use of extenders, fly-ash, etc. are clearly described on this drawing. GENERAL NOTES TO TENDERERS General notes, described in Bill No.1, shall equally apply to this Bill. UNREINFORCED CONCRETE CAST AGAINST EXCAVATED SURFACES 15Mpa/19mm concrete				
2/2/1	Blinding	m3	5		
	Carried Forward Section No. 2 2 CLASSROOM BLOCK X 2 Bill No. 2 Concrete,Formwork and Reinforcement			R	

	Brought Forward			R	-
	REINFORCED CONCRETE CAST AGAINST EXCAVATED SURFACE				
	25MPa/19mm Concrete				
2/2/2	Strip footings	m3	27		
	REINFORCED CONCRETE CAST IN FORMWORK				
	20Mpa/19mm concrete				
2/2/3	Concrete Apron cast to fall etc,	m3	11		
	25MPa/19mm Concrete				
2/2/4	Surface beds cast in panels	m3	42		
	TEST BLOCKS				
	<u>Notes:</u>				
	Concrete strength test cubes, label and send to an approved laboratory for testing, pay all charges and submit report to the Regional Representative. Only successful tests will be paid for (Provisional)				
2/2/5	Making and testing 150 x 150 x 150mm concrete strength test cube (Provisional)	No	39		
	SUNDRIES TO CONCRETE				
	Surface treatment				
2/2/6	Power float top surface of concrete surface bed to a true and even level finish	m2	433		
	ROUGH FORMWORK (DEGREE OF ACCURACY II)				
	Rough formwork to sides				
2/2/7	Edges, risers, ends and reveals not exceeding 300mm high or wide	m	212		
	MOVEMENTS JOINTS ETC,				
	Saw cuts Joints				
2/2/8	3 x 30mm In saw cut joints in floors	m	73		
	Carried Forward			R	
	Section No. 2 2 CLASSROOM BLOCK X 2 Bill No. 2 Concrete,Formwork and Reinforcement				

	Brought Forward			R	
	Expansion joints				
2/2/9	10mm soft board or similar approved between concrete and brick wall	m	106		
	REINFORCEMENT (PROVISIONAL)				
	High and mild tensile steel reinforcement to structural concrete work				
2/2/10	All diameter bars	t	2		
	Fabric reinforcement:				
2/2/11	Type 245 fabric reinforcement in concrete surface beds, slabs, etc.	m2	326		
					-
	Carried Forward to Summary of Section No.			R	
	Section No. 2 2 CLASSROOM BLOCK X 2				
	Bill No. 2 Concrete,Formwork and Reinforcement				

n )		Quantity	Rate	Amount
	BILL NO. 3			
	MASONRY			
	PREAMBLES			
	NOTE : The tenderer is referred to the relevant clauses in the Model Preambles for Trades (2008 Edition) as issued by the Association of South African Quantity Surveyors before pricing this bill.			
	SUPPLEMENTARY PREAMBLES			
	Supplementary preamble items described in Bill No. 1, shall equally apply to this Bill.			
	GENERAL NOTES TO TENDERERS			
	General notes, described in Bill No.1, shall equally apply to this Bill.			
	Sizes in descriptions			
	Where sizes in descriptions are given in brick units, "one brick" shall represent the length and "half brick" the width of a brick			
	Hollow walls etc			
	Descriptions of hollow walls shall be deemed to include leaving every fifth perpend of the bottom course of the external skin open as a weep hole. Walls in two skins described as "bagged and sealed" shall be deemed to include having the outer face of the inner skin bagged with 1:6 cement and sand mixture and sealed with two coats "Brickseal" bitumen emulsion waterproofing coating.			
	Face bricks			
	Bricks shall be ordered timeously to obtain uniformity in size and colour			
	Pointing			
	Descriptions of recessed pointing to fair face brickwork and face brickwork shall be deemed to include square recessed, hollow recessed, weathered pointing, etc			
	BRICKWORK IN FOUNDATION			
	Carried Forward		R	
	Section No. 2 2 CLASSROOM BLOCK X 2 Bill No. 3 Masonry			

	Brought Forward			R	
	Brickwork in 73mm burnt clay masonry units class NFP in Class II mortar, laid in stretcher bond with 10mm flush joints				
2/3/1	One brick wall	m2	116		
	SUPERSTRUCTURE BRICKWORK				
	Brickwork of NFP brick in class II mortar laid in stretcher bond with 10mm flush joints				
2/3/2	One brick wall	m2	346		
2/3/3	Half brick wall, in beamfilling	m2	17		
	FACE BRICKWORK				
	Bricks shall be ordered timeously to obtain uniformity in size and colour				
	"Corobrick" face bricks (Colour: TBC) with PC sum amount of R 4 500.00 per thousand bricks delivered to site (excluding VAT) manufactured in accordance with SANS 227-2007, bedded and jointed in Class II mortar and pointed with recessed 6mm joints in both directions				
2/3/4	Extra over brickwork for face brickwork in foundations (Provisional)	m2	231		
2/3/5	Extra over brickwork for face brickwork in superstructure	m2	303		
2/3/6	Extra over brickwork for face brickwork in brick-on-edge header course lintel	m	47		
2/3/7	Extra over brickwork for face brickwork in brick-on-edge header course sills, bedded in mortar and set slightly sloped	m	43		
2/3/8	Extra over brickwork for face brickwork in beamfilling	m2	17		
	BRICKWORK SUNDRIES				
	Brickwork reinforcement				
2/3/9	150mm Wide reinforcement built in horizontally.	m	1 697		
	"Allied concrete" or similar approved prestressed fabricated lintels				
2/3/10	100 x 70mm Lintels in lengths not exceeding 3m	m	55		
2/3/11	175 x 70mm Lintels in lengths not exceeding 3m	m	4		
	Carried Forward Section No. 2 2 CLASSROOM BLOCK X 2 Bill No. 3 Masonry			R	

	Brought Forward			R	Γ
	Turning pieces				
2/3/12	110mm Wide turning piece to flat brick lintels	m	47		
	<u>Air bricks etc</u>				
2/3/13	Set of 2 240 x 155mm Terracota air bricks as per architects specification	No	4		
	Roof ties				
2/3/14	30 x 1.2mm galvanised steel strapping, built into wall for 5 courses and minimum 800mm to be fixed to trusses	No	100		
	MOVEMENTS JOINTS ETC,				
	Expansion joints				
2/3/15	30mm softboard between vertical brick surfaces not exceeding 300mm wide	m2	23		
					$\vdash$
	Carried Forward to Summary of Section No.			R	
	Section No. 2 2 CLASSROOM BLOCK X 2				
	Bill No. 3 Masonry				

ltem No			Quantity	Rate	Amount
	BILL NO. 4				
	WATERPROOFING				
	PREAMBLES				
	NOTE : The tenderer is referred to the relevant clauses in the Model Preambles for Trades (2008 Edition) as issued by the Association of South African Quantity Surveyors before pricing this bill.				
	SUPPLEMENTARY PREAMBLES				
	Supplementary preamble items described in Bill No. 1, shall equally apply to this bill.				
	GENERAL NOTES TO TENDERERS				
	General notes, described in Bill No.1, shall equally apply to this Bill.				
	DAMP PROOFING OF WALLS AND FLOORS				
	One layer of 375 micron "Consol Plastic Brikgrip DPC" embossed damp proof course				
2/4/1	Under walls	m2	4		
2/4/2	Under cills, etc.	m2	10		
	<u>One layer of 250 micron "USB Green" or similar</u> approved dampproof membrane sealed at laps with PVC self -adhesive tape				
2/4/3	Under surface beds.	m2	433		
	JOINTS SEALANTS, ETC.				
	Mastic grey polysulphide sealing compound including raking out of joints filler as necessary				
2/4/4	3 x 30mm In saw cut joints in floors	m	73		
2/4/5	10mm Isolation Joints between surface bed concrete and brick wall	m	106		
	Carried Forward to Summary of Section No.			R	
	Section No. 2 2 CLASSROOM BLOCK X 2				
	Bill No. 4				
	Waterproofing				

ltem No		Quantity	Rate	Amount
	BILL NO. 5			
	ROOF COVERINGS			
	PREAMBLES			
	NOTE : The tenderer is referred to the relevant clauses in the Model Preambles for Trades (2008 Edition) as issued by the Association of South African Quantity Surveyors before pricing this bill.			
	SUPPLEMENTARY PREAMBLES			
	Supplementary preamble items described in Bill No. 1, shall equally apply to this bill.			
	GENERAL NOTES TO TENDERERS			
	General notes, described in Bill No.1, shall equally apply to this Bill.			
	ROOF SHEETING			
	Similar Approved			
	0.6mm thick "Brownbuilt Klip-lok light Industrial" galvanised troughed roof sheeting with "Chromadek - Traffic Green" finish on one side, and 0.6mm galvanised steel accessories fixed to timber purlins or rails fixed in strict accordance to the manufacturer's instructions and fixed by an approved erector. A written and approved five (5) year guarantee of water-tightness shall be issued after approval of roofs by the manufacturer			
2/5/1	Roof sheeting pitch not exceeding 25 degrees n	n2 506	5	
2/5/2	550mm girth Ridge capping, 3 times bent and notched on site to suit roof profile	m 36	5	
2/5/3	550mm girth Hip capping, 3 times bent and notched on site to suit roof profile.	m 4 <sup>-</sup>		
	ROOF AND WALL INSULATION			
	Similar Approved			
	Carried Forward		R	
	Section No. 2 2 CLASSROOM BLOCK X 2 Bill No. 5 Roof Coverings			

ļ	Brought Forward			R	
	Sisalation "Bubble Foil" aluminium foil binded insulation				
	135mm thick Insulation laid over purlins (at approximately 750mm centres), fixed concurrent with sheeting with and including galvanised steel accessories	m2	506		
	Carried Forward to Summary of Section No.			R	
	Section No. 2 2 CLASSROOM BLOCK X 2 Bill No. 5				
	Roof Coverings				

ltem No		Quantity	Rate	Amount
	BILL NO. 6			
	CARPENTRY AND JOINERY			
	PREAMBLES			
	NOTE : The tenderer is referred to the relevant clauses in the Model Preambles for Trades (2008 Edition) as issued by the Association of South African Quantity Surveyors before pricing this bill.			
	SUPPLEMENTARY PREAMBLES			
	Supplementary preamble items described in Bill No. 1, shall equally apply to this bill.			
	GENERAL NOTES TO TENDERERS			
	General notes, described in Bill No.1, shall equally apply to this Bill.			
	Joinery			
	Descriptions of frames shall be deemed to include frames, transoms, mullions, rails, etc.			
	Descriptions of hardwood joinery shall be deemed to be fixed with hardened steel nails or shot pins to brickwork or concrete.			
	<u>Fixing</u>			
	Items described as nailed shall be deemed to be fixed with hardened steel nails or shot pins to brickwork or concrete			
	Decorative laminate finish			
	Laminate finish shall be glued under pressure. Edge strips shall be butt jointed at junctions with adjacent similar finish			
	<u>Timber</u>			
	All softwood to be South African Pine			
	<u>Descriptions</u>			
	Items described as "bolted" shall be deemed to exclude the bolts and include the holes unless otherwise described.			
	Carried Forward		R	
	Section No. 2 2 CLASSROOM BLOCK X 2 Bill No. 6 Carpentry and Joinery			

Brought Forward	R	
Where the fixing of members is not stated it shall mean the nailing of one timber member to another.		
The term "planted on" shall mean the nailing of one timber member to another		
The term "screwed on" shall mean the countersunk screwing of one timber member to another.		
The term "screwed on and pelleted" shall mean the screwing of one timber member to another with the heads of screw sunk and pelleted.		
The term "plugged" shall mean the countersunk screwing of a timber member to and including plastic plugs in brickwork or concrete.		
The term "plugged and pelleted" shall mean the screwing of a timber member to and including plastic plugs in brickwork or concrete with heads of screw sunk and pelleted.		
Shelving, etc. described as screwed to steel must be fixed from underside and prices are to include for countersunk drilling through the steel for screw fixing.		
Descriptions of floors, ceilings, joinery, etc. shall be deemed to include for all square cutting		
Descriptions of items given in linear metre shall be deemed to include for mitres, stopped ends, fitted intersections, etc.		
Descriptions of rounded angles, rebates, grooves, chamfers, moulded edges, etc. shall be deemed to include for angles, ends, etc.		
ROOFS, ETC		
Carried Forward	R	
Section No. 2		
2 CLASSROOM BLOCK X 2 Bill No. 6		
Carpentry and Joinery		

	Brought Forward			R	Γ
	Plate nailed timber roof truss construction				
	The following is applicable in respect of roof trusses:				
	All timber to be sawn softwood in accordance with V4 or M4 as defined in SABS 563 or SABS 1245.				
	Metal connector plates shall have a minimum yield strength of 228 MPa and a minimum ultimate tensile strength of 330 Mpa with hot-dip galvanised finish.				
	All joints to be close fitted butt joints.				
	Trusses shall be designed by a registered supplier of prefabricated trusses who shall issue an Engineers Certificate upon completion of the installation.				
	The dimensions in the descriptions of the trusses are nominal and actual measurements are to be obtained on site before design or fabrication commences.				
	Tenderers must study the roof plan and sections as attached to the back of these bills of quantities and must obtain prices from a qualified and registered roof truss supplier as no claims in this regard will be entertained.				
	Roof trusses				
2/6/1	Design, supply, take delivery, temporary store, hoist in position and erect plate nailed timber roof trusses, purlins, gang boarding, temporary and permanent bracing, etc (measured on plan)	m2	422		
	Sawn softwood				
2/6/2	38 x 114mm Wall plates	m	120		
	<u>Sundries</u>				
2/6/3	Two coats creosote on sawn timbers	m2	44		
	Similar Approved				
	Operational Engineering				
	Carried Forward Section No. 2 2 CLASSROOM BLOCK X 2 Bill No. 6 Carpentry and Joinery			R	

	Brought Forward			R	
	"Everite FC77" Fascia and badge boards				
2/6/4	15 x 225mm Pressed fibre cement fascia boards, fixed to supports and roof timbers with one brass screw at maximum 750mm centres, including standard aluminium half round cover strips at all joints, as per architect's specification	m	120		
	DOORS ETC				
	44mm thick solid R&F panel meranti timber doors with masonite backing with 15 horizontal slates on both sides hung to steel frames				
2/6/5	813 x 2032mm single door	No	4		
	WINDOWS				
	Similar Approved				
	"Nutec" fibre cement window cills				
2/6/6	150mm x 15mm thick fibre cement Window sill set flat and slightly projecting, with window sill lug screwed to underside of sill at 400mm centres, minimum of 75mm from end of window sill and bedded in 1:4 cement sand mortar with plastic slip joints at end of sills at plaster reveals and projecting from finished face of wall, all as per manufacturer's recommendations	m	43		
			10		
				_	
	Carried Forward to Summary of Section No. Section No. 2			R	 
	2 CLASSROOM BLOCK X 2 Bill No. 6				
	Carpentry and Joinery				

BILL NO. 7         CEILINGS, PARTITIONS AND ACCESS FLOORING         PREAMBLES         NOTE : The tenderer is referred to the relevant clauses in the Model Prevambes for Trades (2008 Edition) as issued by the Association of South African Quantity Surveyors before pricing this bill.         SUPPLEMENTARY PREAMBLES         Supplementary preamble items described in Bill No. 1, shall equally apply to this bill.         General notes, described in Bill No. 1, shall equally apply to this Bill.         Fixing         Items described as "plugged" shall be deemed to include screwing to fibre, plastic or metal plugs at not exceeding 500mm centres, and where described as "bolted", the bolts have been given elsewhere.         Items described as "nailed" shall be deemed to be fixed with hardened steel nails or pins, or to be shot-pinned, to brickwork or concrete         Cellings & Bulkheads         Unless otherwise described cellings shall be deemed to be horizontal         Steel components         All steel components for ceilings, partitions, etc are to be galvanised in accordance with SANS 121         Proprietary suspended cellings         Hangers, suspension grids, "lay-in" panels, etc are to be in accordance with the manufacturers' recommendations         R         Section No. 2 2 CLASSROOM BLOCK X 2	ltem No		Quantity	Rate	Amount
FLOORING         PREAMBLES         NOTE: The tenderer is referred to the relevant clauses in the Model Preambles for Trades (2008 Edition) as issued by the Association of South African Quantity Surveyors before pricing this bill.         DPLEMENTARY PREAMBLES         Supplementary preamble items described in Bill No. 1, shall equally apply to this bill.         DETERAL NOTES TO TENDERERS         General notes, described in Bill No. 1, shall equally apply to this Bill.         Didued screwing to fibre, plastic or metial plugs at not exceeding 500mm centres, and where described as "bolted", the bolts have been given elsewhere.         Items described as "nalled" shall be deemed to indued screwing to fibre, plastic or metial plugs at not exceeding 500mm centres, and where described as "bolted", the bolts have been given elsewhere.         Items described as "nalled" shall be deemed to be fixed with hardened steel nails or pins, or to be shot-pinned, to brickwork or concrete         Dillings AukheadS         But seel components for ceilings, partitions, etc are to be glavanised in accordance with SANS 121         Angers, suspension grids, "lay-in" panels, etc are to be in accordance with the manufacturers' recommendations         Mangers, suspension grids, "lay-in" panels, etc are to be in accordance with the manufacturers' recommendations         Carried Forward       R		BILL NO. 7			
NOTE : The funderer is referred to the relevant clauses in the Model Preambles for Trades (2008 Edition) as issued by the Association of South African Quantity Surveyors before prioring this bill. <b>DUPLEMENTARY PREAMBLES</b> Supplementary preamble items described in Bill No. 1, shall equally apply to this bill. <b>GENERAL NOTES TO TENDERERS</b> General notes, described in Bill No. 1, shall equally apply to this Bill. <b>EXIND</b> Items described as "plugged" shall be deemed to include screwing to fibre, plastic or metal plugs at not exceeding 500mm centres, and where described as "biled", the bolts have been given elsewherd as "biled", the bolts are concrete <b>Dilegs otherwise</b> described ceilings shall be deemed to be horizontal <b>Dise components</b> for ceilings, partitions, etc are to be givanised in accordance with SANS 12! <b>Mangers</b> , suspension girds, "lay-in" panels, etc are to be in accordance with the manufacturers' recommendations <b>Carried Forward</b> <b>R</b>					
In the Model Preambles for Trades (2008 Edition) as issued by the Association of South African Quantity Surveyors before pricing this bill. SUPPLEMENTARY PREAMBLES Supplementary preamble items described in Bill No. 1, shall equally apply to this bill. General notes, described in Bill No. 1, shall equally apply to this Bill. Eixing Items described as "plugged" shall be deemed to include screwing to fibre, plastic or metal plugs at not exceeding 500mm centres, and where described as "bilded", the bolts have been given elsewhere. Items described as "nailed" shall be deemed to be fixed with hardened steel nails or pins, or to be shot-pinned, to brickwork or concrete Callings & Bulkheads Unless otherwise described ceilings shall be deemed to be horizontal Steel components for ceilings, partitions, etc are to be galvanised in accordance with SANS 121 Proorietary suspended ceilings Hangers, suspension grids, "tay-in" panels, etc are to be in accordance with the manufacturers' recommendations Carried Forward R		PREAMBLES			
Supplementary preamble items described in Bill No. 1, shall equally apply to this bill.		in the Model Preambles for Trades (2008 Edition) as issued by the Association of South African Quantity			
shail equally apply to this bill.         GENERAL NOTES TO TENDERERS         General notes, described in Bill No.1, shall equally apply to this Bill.         Fixing         Items described as "plugged" shall be deemed to include screwing to fibre, plastic or metal plugs at not exceeding 500m centres, and where described as "bolted", the bolts have been given elsewhere.         Items described as "nailed" shall be deemed to be fixed with hardened steel nails or pins, or to be shot-pinned, to brickwork or concrete         Cellings & Bulkheads         Unless otherwise described ceilings shall be deemed to be horizontal         Steel components galvanised in accordance with SANS 121         Proprietary suspended ceilings hangers, suspension grids, "lay-in" panels, etc are to be in accordance with the manufacturers' recommendations         Margers, suspension grids, "lay-in" panels, etc are to be in accordance with the manufacturers' recommendations         Carried Forward       R		SUPPLEMENTARY PREAMBLES			
General notes, described in Bill No.1, shall equally apply to this Bill. Fixing Items described as "plugged" shall be deemed to include screwing to fibre, plastic or metal plugs at not exceeding 500mm centres, and where described as "bolted", the bolts have been given elsewhere. Items described as "nailed" shall be deemed to be fixed with hardened steel nails or pins, or to be shot-pinned, to brickwork or concrete Ceilings & Bulkheads Unless otherwise described ceilings shall be deemed to be horizontal Steel components for ceilings, partitions, etc are to be galvanised in accordance with SANS 121 Proprietary suspended ceilings Hangers, suspension grids, "lay-in" panels, etc are to be in accordance with the manufacturers' recommendations Carried Forward R					
to this Bill.  Fixing Items described as "plugged" shall be deemed to include screwing to fibre, plastic or metal plugs at not exceeding 500mm centres, and where described as "bolted", the bolts have been given elsewhere. Items described as "nailed" shall be deemed to be fixed with hardened steel nails or pins, or to be shot-pinned, to brickwork or concrete Ceilings & Bulkheads Unless otherwise described ceilings shall be deemed to be horizontal Steel components for ceilings, partitions, etc are to be galvanised in accordance with SANS 121 Proprietary suspended ceilings Hangers, suspension grids, "lay-in" panels, etc are to be in accordance with the manufacturers' recommendations		GENERAL NOTES TO TENDERERS			
Items described as "plugged" shall be deemed to include screwing to fibre, plastic or metal plugs at not exceeding 500mm centres, and where described as "bolted", the bolts have been given elsewhere.         Items described as "nailed" shall be deemed to be fixed with hardened steel nails or pins, or to be shot-pinned, to brickwork or concrete         Ceilings & Bulkheads         Unless otherwise described ceilings shall be deemed to be horizontal         Steel components         All steel components for ceilings, partitions, etc are to be galvanised in accordance with SANS 121         Proprietary suspended ceilings         Hangers, suspension grids, "lay-in" panels, etc are to be in accordance with the manufacturers' recommendations         R         Section No. 2					
include screwing to fibre, plastic or metal plugs at not exceeding 500mm centres, and where described as "bolted", the bolts have been given elsewhere. Items described as "nailed" shall be deemed to be fixed with hardened steel nails or pins, or to be shot-pinned, to brickwork or concrete Ceilings & Bulkheads Unless otherwise described ceilings shall be deemed to be horizontal Steel components All steel components for ceilings, partitions, etc are to be galvanised in accordance with SANS 121 Proprietary suspended ceilings Hangers, suspension grids, "lay-in" panels, etc are to be in accordance with the manufacturers' recommendations Recordance with the manufacturers' recommendations		Fixing			
with hardened steel nails or pins, or to be shot-pinned, to brickwork or concrete       Ceilings & Bulkheads         Ceilings & Bulkheads       Unless otherwise described ceilings shall be deemed to be horizontal         Steel components       All steel components for ceilings, partitions, etc are to be galvanised in accordance with SANS 121         Proprietary suspended ceilings       Hangers, suspension grids, "lay-in" panels, etc are to be in accordance with the manufacturers' recommendations         R       Section No. 2		include screwing to fibre, plastic or metal plugs at not exceeding 500mm centres, and where described as			
Unless otherwise described ceilings shall be deemed to be horizontal         Steel components         All steel components for ceilings, partitions, etc are to be galvanised in accordance with SANS 121         Proprietary suspended ceilings         Hangers, suspension grids, "lay-in" panels, etc are to be in accordance with the manufacturers' recommendations         R         Section No. 2		with hardened steel nails or pins, or to be shot-pinned,			
be horizontal       Steel components         All steel components for ceilings, partitions, etc are to be galvanised in accordance with SANS 121         Proprietary suspended ceilings         Hangers, suspension grids, "lay-in" panels, etc are to be in accordance with the manufacturers' recommendations         Carried Forward       R         Section No. 2       R		Ceilings & Bulkheads			
All steel components for ceilings, partitions, etc are to be galvanised in accordance with SANS 121  Proprietary suspended ceilings Hangers, suspension grids, "lay-in" panels, etc are to be in accordance with the manufacturers' recommendations  R Section No. 2					
galvanised in accordance with SANS 121         Proprietary suspended ceilings         Hangers, suspension grids, "lay-in" panels, etc are to be in accordance with the manufacturers' recommendations         Carried Forward         R         Section No. 2		Steel components			
Hangers, suspension grids, "lay-in" panels, etc are to be in accordance with the manufacturers' recommendations           Carried Forward         R           Section No. 2         R					
in accordance with the manufacturers' recommendations           Carried Forward         R           Section No. 2         2		Proprietary suspended ceilings			
Section No. 2					
Section No. 2					
Section No. 2				-	
2 CLASSROOM BLOCK X 2		Section No. 2		R	
Bill No. 7 Ceilings,Partitions and Access Flooring		2 CLASSROOM BLOCK X 2 Bill No. 7			

	Brought Forward		R	
	Where electrical light fittings, diffusers, panels etc are units of the same dimensions as the suspension grid described and allowance must be made in the rates accordingly for their support inclusive of any flexibility in setting out that may be required (ceiling panels have not been deducted and pricing is to take cognisance thereof)			
	Suspension systems			
	Where suspensions of ceilings require a sub-grid, the tenderer should include in his rates for the sub-grid. The design of the sub-grid support is not specified, the tenderer is to obtain the necessary requirements and recommendations for a safe installation from the board and suspension system manufacturer to the satisfaction of the structural engineer.			
	NAILED UP CEILINGS			
	FIBRE - CEMENT BOARDS			
	Similar Approved			
	<u>6mm "Everite Nutec" Fibre-cement boards, jointed</u> with and including galvanised H-type primed pressed steel jointing strips, including brandering as per architect's specifications			
2/7/1	2400 x 1200mm x 6mm Horizontal ceilings, fixed to and including 38 x 38mm sawn softwood brandering at maximum 400mm centres using 38mm long galvanised nails m.	2 286		
	CORNICES			
	Similar Approved			
	"Rhino" plasterboard cornice			
2/7/2	75mm Coved cornice, plugged to brickwork r	n 199		
	SUNDRIES			
	Extra over for Trap Doors			
	CEILING INSULATION			
	Carried Forward Section No. 2 2 CLASSROOM BLOCK X 2 Bill No. 7		R	
	Ceilings,Partitions and Access Flooring			

	Brought Forward			R	Γ
	Insulation				
2/7/3	125mm thick Glass wool insulation blanket closely fitted and laid on top of ceiling panels, all in strict accordance with the manufacturer's specifications.	m2	286		
					┢
	Carried Forward to Summary of Section No. Section No. 2 2 CLASSROOM BLOCK X 2 Bill No. 7 Coilings Partitions and Access Flooring			R	
	Ceilings,Partitions and Access Flooring				

ltem No		Quantity	Rate	Amount
	BILL NO. 8			
	IRONMONGERY			
	PREAMBLES			
	NOTE : The tenderer is referred to the relevant clauses in the Model Preambles for Trades (2008 Edition) as issued by the Association of South African Quantity Surveyors before pricing this bill.			
	SUPPLEMENTARY PREAMBLES			
	Supplementary preamble items described in Bill No. 1, shall equally apply to this bill.			
	GENERAL NOTES TO TENDERERS			
	General notes, described in Bill No.1, shall equally apply to this Bill.			
	Where ironmongery is described as plugged, prices are to include for screwing to and including approved patent plugs in concrete or brickwork with plaster or tiled finish, etc.			
	Proprietary items			
	Where applicable the manufacturers' names or product catalogue titles are given in sub-headings preceding the items			
	Prices are to be based on the specific products/articles specified. If tenderers wish to offer alternative products/articles for certain items, these items are to be clearly marked and the alternative specification given with supporting brochures etc clarifying the features of the products/articles offered			
	On request returnable samples are to be provided to the principal agent for consideration			
	Carried Forward		R	
	Section No. 2 2 CLASSROOM BLOCK X 2 Bill No. 8 Ironmongery			

	Brought Forward			R	
	Finishes to ironmongery				
	Where applicable finishes to ironmongery are indicated by suffixes in accordance with the following list: BS Satin bronze lacquered CH Chromium plated SC Satin chromium plated SE Silver enamelled GE Grey enamelled AN Anodised natural AS Anodised silver AB Anodised bronze AG Anodised gold ABL Anodised black PB Polished brass PL Polished and lacquered PT Epoxy coated SD Sanded Rates				
	The tenderer is to price for supply, taking delivery of, storing and fixing of the ironmongery listed below.				
	PINNING BOARDS, WRITING BOARDS, PROJECTION SCREENS, etc.				
	Approved				
2/8/1	White magnetic boards 4000mm x 1200mm high with aluminium frame plugged @ 1100mm above floor level on centre of the wall	No	4		
2/8/2	Pinning board size 2400 x 1350mm high soft board including 75 x 38mm meranti frame and 12 x 12mm rebate	No	4		
	Swing type Green Chalkboard to comply with CKS- 36-1980 or equivalent code of practice, complete with chalk rail as one unit strictly in accordance to manufacturers instructions				
2/8/3	Overall size 4000 wide x 1250mm high consisting of one chalkboard 1800mm wide, two chalkboards 900mm wide and 2000 x 1250mm high two swing type chalkboards, fixed 900mm high from finished floor level	No	4		
	<u>SUNDRIES</u>				
	Carried Forward			R	
	Section No. 2 2 CLASSROOM BLOCK X 2 Bill No. 8 Ironmongery				

	Brought Forward		R	
	Approved			
2/8/4	"CZ8730SC" Door stop or similarly approved to wall or floors No	4		
	Carried Forward to Summary of Section No.		R	
	Section No. 2 2 CLASSROOM BLOCK X 2 Bill No. 8 Ironmongery			
		I		

n		Quantity	Rate	Amount
	<u>BILL NO. 9</u>			
	METALWORK			
	PREAMBLES			
	NOTE : The tenderer is referred to the relevant clauses in the Model Preambles for Trades (2008 Edition) as issued by the Association of South African Quantity Surveyors before pricing this bill.			
	SUPPLEMENTARY PREAMBLES			
	Supplementary preamble items described in Bill No. 1, shall equally apply to this bill.			
	GENERAL NOTES TO TENDERERS			
	General notes, described in Bill No.1, shall equally apply to this Bill.			
	ALUMINIUM			
	The contractor is to make due allowance in his prices for complying with the following requirements.			
	SPECIFICATIONS			
	User Note:			
	Glazing			
	All Safety glazing material (individual panes) are to conform to all standards as stipulated in SANS 10400 Part N and SANS 10137 and any additional Engineer Specifications or relevant SANS glazing regulations not stipulated in this document. All tenderers are referred to the drawings for the glazing specification.			
	Ironmongery			
	All rates for windows, shopfronts and doors etc. must include for the supply, taking delivery or/and installation of the ironmongery to be specified.			
	Actuators			
	All rates for shopfronts with actuators to include for the supply and installation of actuators as specified			
	Carried Forward		R	
	Section No. 2 2 CLASSROOM BLOCK X 2 Bill No. 9 Metalwork			

Brought Forward	R	
Scaffolding		
All scaffolding should be provided by the contractor and no claims/ qualifications will be accepted.		
Protection		
With this tender, the glazing sub-contractor must supply a statement concerning protection that will be provided to finishes and components until Practical Completion. This to include specific references to the method of removal of such protection. All tenderers to include cost of protection in tender price.		
Installation		
All measurements to be checked on site prior to ordering and manufacturing.		
Aluminium sections and shop drawings to be accepted by Architect prior to manufacturing.		
Allow for water and weather proof polysulphide sealant to approved specifications all around frame junctions to plaster and other materials.		
<u>Profiles</u>		
Tenderers to provide typical details of proposed aluminium section to be used in the design.		
Structural Silicone		
Tenderers to allow a 10 year guarantee on all powdercoating.		
Preliminary and Shop Drawings:		
The contractor shall submit preliminary design drawings showing basic system sections for the Architect's approval.		
After approval and prior to fabrication detailed shop drawings shall be prepared and submitted to the Architect for approval.		
Carried Forward	R	
Section No. 2 2 CLASSROOM BLOCK X 2 Bill No. 9 Metalwork		

Brought Forward	R	
Fixing:		
The contractor is to take special note of all fixing details of all aluminium elements and must allow in his price for properly securing the aluminium sections to the structure with and including all necessary steel brackets, rails, timber grounds and sub-frames, including all necessary holing and bolting, etc. This fixing is to be adequately spaced and securely fixed to ensure total stiffness of the door frames, windows, etc. as no sagging causing improper functioning of the windows and doors will be accepted.		
Deflection of structure:		
The contractor is advised to make adequate provision for the design deflection of the structure.		
Tolerances:		
Sizes are approximate only and measurements on site must be taken before fabrication. Due allowance must be made for tolerances in accordance with the Architect's details.		
Protection:		
The contractor will be required to protect his work during the course of construction, which protection shall be adequate for the purpose and to the full approval of the Architect.		
Such protection shall only be removed after a written instruction from the Architect.		
<u>Cleaning:</u>		
All work must be cleaned down upon completion. Glazing as installed will not be accepted as clean glass and the contractor must allow for polishing glass as and when instructed by the Architect.		
Note: All windows and doors should be read in conjunction with window and door schedules		
WELDED SCREENS, GATES, ETC.		
Carried Forward	R	
Section No. 2 2 CLASSROOM BLOCK X 2 Bill No. 9		
Metalwork		

	Brought Forward			R	
	Welded MS gate consisting of 50 x 50 x 2.5mm rectangular tubing section frame with 45 degrees mitre at corners, bolted to reveals with 10mm (10M) rawlbolts and welded with 50 x 50 x 5mm mild steel to walls, with 50 x 50 x 2.5mm mild steel rectangular tube gate leaf with 45 degree mitre at corners and two 50 x 50 x 2.5mm horizontal sections, with 12 x 12mm mild steel vertical style solid square bars at 100mm c/c, including 3x pair of 20mm diameter bullet-hinges per gate, with "Solid blesbok" 460/313 four lever lockset with rebate set, including welding, bolting, holes, bolts etc., all complete as per the architect's specifications				
2/9/1	Steel gate to door, size 813mm x 2032mm high	No	4		
	PRESSED STEEL DOOR FRAMES				
	<u>1.2mm thick Single rebated frame suitable for one</u> brick walls, complete with lugs and base ties, with red oxide primer factory finish by manufacturer				
2/9/2	813 x 2032mm single door	No	4		
	WINDOWS FRAMES, etc.				
	Standard mild steel school type Top-hung open out window frame (with brass fittings), with burglar bars to opening and fixed sections, consisting of 10mm diameter mild steel round bars to standard NBP2 pattern, welded at intersections and window frames, all as per architect's specification				
2/9/3	Window size 1143 x 1272mm high	No	38		
	ALUMINIUM WINDOWS, DOORS, ETC				
	304/VEM 320G expanded metal mesh size 1200mm x 2400mm manufactured in accordance with SANS 190-1:1983 fixed to 76 x 50mm timber purlins using 40x 0.5mm hat channels @ 400mm centres with 12 x 20mm tac screws.				
2/9/4	In Ceiling voids	m2	228		
	STEEL COLUMNS AND BEAMS				
	Carried Forward Section No. 2 2 CLASSROOM BLOCK X 2 Bill No. 9 Metalwork			R	

	Brought Forward		R		_
	<u>Welded columns and beams in single lengths with</u> <u>flat section bearer and connection plates bolted and</u> <u>welded to</u>				
2/9/5	76 x 76 x 3mm x 6.54kg/m Mild steel square tubing column kg	280			
	Carried Forward to Summary of Section No. Section No. 2		R		_
	2 CLASSROOM BLOCK X 2 Bill No. 9 Metalwork				
			•	· I	

ltem No			Quantity	Rate	Amount
	BILL NO. 10				
	PLASTERING				
	PREAMBLES				
	NOTE : The tenderer is referred to the relevant clauses in the Model Preambles for Trades (2008 Edition) as issued by the Association of South African Quantity Surveyors before pricing this bill.				
	SUPPLEMENTARY PREAMBLES				
	Supplementary preamble items described in Bill No. 1, shall equally apply to this bill.				
	GENERAL NOTES TO TENDERERS				
	General notes, described in Bill No.1, shall equally apply to this Bill.				
	<u>SCREEDS</u>				
	<u>1:4 Cement sand screed on concrete, worked down</u> to a true and even surface with a steel trowel				
2/10/1	30mm Thick on floors and landings	m2	241		
	<u>Granolithic screed on concrete, worked down to a</u> <u>true and even surface with a wood trowel</u>				
2/10/2	30mm Thick on floors	m2	61		
	INTERNAL PLASTER				
	One coat smooth 1:5 cement sand plaster on brickwork to receive finish				
2/10/3	On brick walls	m2	382		
2/10/4	On narrow widths	m2	38		
	<u>CORNER PROTECTORS, DIVIDING STRIPS,</u> <u>ETC</u>				
2/10/5	Aluminium straight edge M-trim suitable for under- screed fixing in vinyl/ceramic, etc. installed as per manufactures recommendation and specification.	m	3		
	Carried Forward to Summary of Section No.			R	
	Section No. 2 2 CLASSROOM BLOCK X 2 Bill No. 10 Plastering				

m o		Quantity	Rate	Amount
	BILL NO. 11			
	TILING			
	PREAMBLES			
	NOTE : The tenderer is referred to the relevant clauses in the Model Preambles for Trades (2008 Edition) as issued by the Association of South African Quantity Surveyors before pricing this bill.			
	SUPPLEMENTARY PREAMBLES			
	Supplementary preamble items described in Bill No. 1, shall equally apply to this Bill.			
	Pricing			
	Prices are to included for the following: Cutting, handling, labour, adhesive etc.			
	Fixing			
	Tiling described as "fixed with adhesive on power floated concrete" shall be deemed to include for approved tiling key-coat.			
	Ceramic, porcelain, marble and granite tiles are to be fixed, grouted and pointed with suitable adhesives and grouts, as recommended by the Architect. Costs are hereby deemed to include the cost of this requirement.			
	Payment for work that is deemed measurable, in respect of the conditions of contract, and which comprises cutting, leaving, or forming, rectangular holes and notches through tiling is hereby deemed to apply only to holes and notches that do not exceed 600mm girth. Those exceeding 600mm in girth are hereby deemed to be "square cutting", which is hereby deemed to be part of the work description for that type of tiling and is not measurable as a separate item of work.			
	Wastage			
	Tile wastage in excess of 10% will be for the tenderer's account.			
	GENERAL NOTES TO TENDERERS			
	General notes, described in Bill No. 1, shall equally apply to this Bill.			
	Carried Forward		R	
	Section No. 2 2 CLASSROOM BLOCK X 2 Bill No. 11 Tiling			

	Brought Forward			R	
	Note				
	All scaffolding should be provided by the contractor and no claims/qualifications will be accepted.				
	FLOOR TILING				
	420 x 420 x 11.5mm Thick non-slip ceramic tiles (P.C allowance of R 200.00/m2 excludes V.A.T. but includes delivery to site), includes waste, laying, supply and fixing with an approved adhesive and jointing in waterproof cementetious grout				
2/11/1	On floors	m2	241		
2/11/2	75mm high skirting	m	126		
	ATTIC STOCK				
2/11/3	420 x 420 x 11.5mm Thick non-slip ceramic tiles (P.C allowance of R 200.00/m2 excludes V.A.T. but includes delivery to site)	m2	24		
	SUNDRIES				
	<u>10mm aluminium straight edge trim</u>				
2/11/4	Dividing strip between tiles and door frames	m	3		
	Carried Forward to Summary of Section No. Section No. 2 2 CLASSROOM BLOCK X 2 Bill No. 11 Tiling			R	

ltem No		Quantity	Rate	Amount
	BILL NO. 12			
	PLUMBING AND DRAINAGE (PROVISIONAL)			
	PREAMBLES			
	NOTE : The tenderer is referred to the relevant clauses in the Model Preambles for Trades (2008 Edition) as issued by the Association of South African Quantity Surveyors before pricing this bill.			
	SUPPLEMENTARY PREAMBLES			
	Supplementary preamble items described in Bill No. 1, shall equally apply to this bill.			
	uPVC pipes and fittings:			
	Sewer and drainage pipes and fittings shall be jointed and sealed with butyl rubber rings			
	uPVC pressure pipes and fittings:			
	Pipes for water supply shall be of the class stated			
	Excavations:			
	No claim for excavation in material other than "earth" will be entertained unless the contractor has timeously notified the quantity surveyor thereof prior to backfilling, and has obtained, in writing, authorised classification thereof.			
	"Intermediate material" and " hard rock" shall be as defined in "Earthworks".			
	Quantities of all excavations, carting away excavated material and backfilling are calculated on the nett extent to be formed, or filled, in accordance with drawings and specifications, and the Contractor is to allow in his prices for any bulking.			
	Classes of excavation shall be as S.A.B.S 1200D clause 3.1.2.			
	Laying, backfilling, bedding, etc., of pipes:			
	Pipes shall be laid and bedded, and trenches shall be carefully backfilled, in accordance with the specific instructions			
	Carried Forward		R	
	Section No. 2 2 CLASSROOM BLOCK X 2 Bill No. 12 Plumbing and Drainage			

	Brought Forward			R	
	GENERAL NOTES TO TENDERERS				
	General notes, described in Bill No.1, shall equally apply to this Bill.				
	RAINWATER GOODS				
	Similar Approved				
	Gutters				
2/12/1	100 x 100 x 0.6mm thick Ogee profile eaves gutter aluminium box gutter, fixed with and including fixing clips to fascia boards	m	120		
2/12/2	Extra over eaves gutter for stopped end	No	16		
2/12/3	Extra over eaves gutter for corner	No	51		
2/12/4	Extra over eaves gutter for outlet	No	12		
	Rainwater downpipes				
2/12/5	100mm diameter x 0.6mm thick rainwater downpipe with Chromadek finish (Colour: TBC), fixed with and including brackets to wall face, with brackets spaced as per manufacturer's recommendations, and with downpipes spaced as per engineer's specification	m	42		
2/12/6	Extra over downpipe for offset	No	24		
2/12/7	Extra over downpipe for shoe	No	12		
	SANITARY FITTINGS				
	Refer to sanitary schedule drawing for full description of abbreviations				
	Carried Forward to Summary of Section No.			R	
	Section No. 2 2 CLASSROOM BLOCK X 2 Bill No. 12 Plumbing and Drainage				

ltem No		Quantity	Rate	Amount
	BILL NO. 13			
	<u>GLAZING</u>			
	PREAMBLES			
	NOTE : The tenderer is referred to the relevant clauses in the Model Preambles for Trades (2008 Edition) as issued by the Association of South African Quantity Surveyors before pricing this bill.			
	SUPPLEMENTARY PREAMBLES			
	Supplementary preamble items described in Bill No. 1, shall equally apply to this Bill.			
	GENERAL NOTES TO TENDERERS			
	General notes, described in Bill No. 1, shall equally apply to this Bill.			
	Note:			
	All glazing to comply with SABS 1263 Part 3:1998. Light and ventilation to comply with Part O if NBR 0400			
	GLASS TO STEEL WITH PUTTY			
	5mm clear floated glass fixed glazing putty			
2/13/1	Panes exceeding 0.1m2 and not exceeding 0.5m2 m2	55		
	Carried Forward to Summary of Section No.		R	
	Section No. 2 2 CLASSROOM BLOCK X 2			
	Bill No. 13 Glazing			

ltem No			Quantity	Rate	Amount
	BILL NO. 14				
	PAINTWORK				
	PREAMBLES				
	NOTE : The tenderer is referred to the relevant clauses in the Model Preambles for Trades (2008 Edition) as issued by the Association of South African Quantity Surveyors before pricing this bill.				
	SUPPLEMENTARY PREAMBLES				
	Supplementary preamble items described in Bill No. 1, shall equally apply to this Bill.				
	GENERAL NOTES TO TENDERERS				
	General notes, described in Bill No. 1, shall equally apply to this Bill.				
	PAINTWORK ETC TO NEW WORK				
	FIBRE CEMENT				
	<u>Prepare and apply one coat universal undercoat and two coats Super Acrylic PVA paint or similar approved, colour to be confirmed by architect</u>				
2/14/1	On internal ceilings and cornices	m2	301		
2/14/2	Fibre cement fascias boards not exceeding 300mm high or wide painted on both side	m	120		
	FLOATED PLASTER INTERNAL WALLS				
	Prepare and apply one coat merit universal undercoat and two coats Super Acrylic PVA paint or similar approved, colour to be confirmed by architect				
2/14/3	Plastered walls	m2	382		
	METAL SURFACES				
	Prepare and apply one coat Duraphos, one coat universal under coat and two coats gloss enamel paint, colour to be confirmed by architect				
2/14/4	On gates, grilles, burglar screens, balustrades, etc (both sides measured on full flat area)	m2	15		
	Carried Forward			R	
	Section No. 2 2 CLASSROOM BLOCK X 2 Bill No. 14 Paintwork				

	Brought Forward			R	
2/14/5	On window frames	m2	55		
2/14/6	On door frames	m2	5		
2/14/7	On mild steel columns, beams, etc	m2	13		
2/14/8	On gutters	m	120		
2/14/9	On downpipes	m	43		
	WOOD				
	Prepare and paint three coats clear varnish:				
2/14/10	On door	m2	13		
	Carried Forward to Summary of Section No. Section No. 2 2 CLASSROOM BLOCK X 2 Bill No. 14 Paintwork			R	

	SECTION SUMMARY			
Bill No		Page No		Amount
2/1	Earthworks	2/3		
2/2	Concrete,Formwork and Reinforcement	2/7		
2/3	Masonry	2/10		
2/4	Waterproofing	2/11		
2/5	Roof Coverings	2/13		
2/6	Carpentry and Joinery	2/17		
2/7	Ceilings,Partitions and Access Flooring	2/20		
2/8	Ironmongery	2/23		
2/9	Metalwork	2/28		
2/10	Plastering	2/29		
2/11	Tiling	2/31		
2/12	Plumbing and Drainage	2/33		
2/13	Glazing	2/34		
2/14	Paintwork	2/36		
	Carried to Final Summary		R	
	Section No. 2 2 CLASSROOM BLOCK X 2			

ltem No		Qua	antity	Rate	Amount
	SECTION NO. 3				
	<u>BILL NO. 1</u>				
	EARTHWORKS (PROVISIONAL)				
	PREAMBLES				
	NOTE : The tenderer is referred to the relevant clauses in the Model Preambles for Trades (2008 Edition) as issued by the Association of South African Quantity Surveyors before pricing this bill.				
	SUPPLEMENTARY PREAMBLES				
	Supplementary preamble items described in Bill No. 1, shall equally apply to this Bill.				
	GENERAL NOTES TO TENDERERS				
	General notes, described in Bill No.1, shall equally apply to this Bill.				
	<u>NOTES</u>				
	Carting away of excavated material				
	Descriptions of carting away of excavated material shall be deemed to include loading excavated material onto trucks directly from the excavations or, alternatively, from stock piles situated on the building site				
	<u>Filling</u>				
	Notwithstanding the reference to prescribed multiple handling in clause 1 page 6 of the Standard System of Measuring Building Work, prices for filling and backfilling shall include for all selection and any multiple handling of material				
	Excavations measured in successive depths of 2m.				
	SITE CLEARANCE ETC				
	Site clearance				
3/1/1	Digging up and removing rubbish, debris, vegetation, hedges, shrubs and trees not exceeding 200mm girth, bush, etc	m2	457		
	EXCAVATIONS				
	Carried Forward			R	
	Section No. 3 4 CLASSROOM BLOCK X 1 Bill No. 1 Earthworks				

	Brought Forward			R	Γ
	Excavation in earth not exceeding 2m deep				
3/1/2	Trenches	m3	104		
5/1/2	Extra over excavations in earth to trenches and	1115	104		
	holes for				
3/1/3	Excavation in soft rock	m3	10		
3/1/4	Excavation in hard rock	m3	5		
	CARTING AWAY OF EXCAVATED MATERIAL				
	Note:				
	Description of carting away of excavated material shall be deemed to include loading excavated material onto trucks directly from the excavations or , alternatively, from stock piles situated on the building site.				
3/1/5	Extra over all excavation for carting away surplus material from excavation and / or stockpile on site to a dumping site to be located by the Contractor	m3	57		
	<b>RISK OF COLLAPSE OF EXCAVATIONS</b>				
	Risk of collapse to side of excavation in earth not exceeding 1,5m deep				
3/1/6	Trenches and holes	m2	298		
	FILLING, ETC.				
	Earth filling obtained from the excavations and/or prescribed stock piles on site compacted to 93% Mod AASHTO density in layers not exceeding 150mm thick				
3/1/7	Backfilling to trenches, holes, etc	m3	53		
3/1/8	Under floors, steps, pavings, etc	m3	222		
	Imported gravel filling (G7) stabilise with 2-3% cement compacted to 93% Mod AASHTO density in layers not exceeding 150mm thick				
3/1/9	Backfilling to trenches, holes, etc	m3	16		
3/1/10	Under floors, steps, pavings, etc	m3	49		
	Carried Forward Section No. 3			R	
	4 CLASSROOM BLOCK X 1 Bill No. 1 Earthworks				

	Brought Forward			R	
	Filling supplied by the Contractor under floors, trenches, etc.				
3/1/11	Sub-base filling (G5) from excavations under solid floors, steps, etc. compacted to 95% modified AASHTO density in layers not exceeding 150mm thick	m3	49		
	COMPACTION OF SURFACES				
3/1/12	Prepare ground surface by scarifying sub-grade, rip and re-compact 150mm to 90% modified AASHTO density	m2	413		
	<u>WEED KILLERS, INSECTICIDES, TERMITES,</u> etc.				
	Protection against termites, ants, etc				
3/1/13					
3/1/13	Under floors etc including forming and poisoning shallow furrows against foundation walls etc, filling in furrows and ramming	m2	413		
3/1/14	To bottom and sides of excavated trenches, Holes, etc.	m2	402		
	Carried Forward to Summary of Section No. Section No. 3			R	
	4 CLASSROOM BLOCK X 1 Bill No. 1 Earthworks				

	Quantity	Rate	Amount
BILL NO. 2			
CONCRETE, FORMWORK AND REINFORCEMENT			
PREAMBLES			
NOTE : The tenderer is referred to the relevant clauses in the Model Preambles for Trades (2008 Edition) as issued by the Association of South African Quantity Surveyors before pricing this bill.			
SUPPLEMENTARY PREAMBLES			
Supplementary preamble items described in Bill No. 1, shall equally apply to this Bill.			
Cost of tests			
The costs of making, storing and testing of concrete test cubes as required under clause 7, "Tests" of SANS 1200 G, shall include the cost of providing cube moulds necessary for the purpose, for testing costs and for submitting reports on the tests to the principal agent. The testing shall be undertaken by an independent firm or institution nominated by the contractor to the approval of the principal agent. (Test cubes are measured separately)			
Formwork			
Descriptions of formwork shall be deemed to include use and waste only (except where described as "left in" or "permanent"), for fitting together in the required forms, wedging, plumbing and fixing to true angles and surfaces as necessary to ensure easy release during stripping and for reconditioning as necessary before re- use. The vertical strutting shall be carried down to such construction as is sufficiently strong to afford the required support without damage and shall remain in position until the newly constructed work is able to support itself.			
Formwork to soffits of solid slabs, etc. shall be deemed to be to slabs not exceeding 250mm thick unless otherwise described. Formwork to soffits of slabs, beams, etc. shall be deemed to be propped up exceeding 1,5m and not exceeding 3,5m high unless otherwise described.			
Carried Forward		R	
Section No. 3 4 CLASSROOM BLOCK X 1 Bill No. 2 Concrete,Formwork and Reinforcement			

	Brought Forward			R	
	Formwork to sides of bases, pile caps, ground beams, etc. will only be measured where it is prescribed by the engineer for design reasons. Formwork necessitated by irregularity or collapse of excavated faces will not be measured and the cost thereof shall be deemed to be included in the allowance for taking the risk of collapse of the sides of the excavations, provision for which is made in "Earthworks".				
	The Tenderer is to note that for the "off-shutter" concrete finish shall be in accordance with the architectural specification 616 CON-140: Smooth + fair				
	<ul> <li>finish:-</li> <li>Degree of accuracy: I</li> <li>Finish: Smooth and even</li> <li>Form facing material to produce a smooth, hard, uniform texture on the concrete</li> <li>Steel faced formwork. Joints grout-tight.</li> <li>Panels shall be as large as practicable and arranged in a regular pattern as a feature of the surface</li> <li>Formwork tie holes: to the approval of the architect</li> <li>Repair imperfections: not allowed. Tie bolt holes shall be patched</li> <li>Not permitted: blowholes, small fins, bulges, irregularities, voids, honeycombing, segregation and other large defects.</li> <li>Concrete surfaces: No further treatment to form a smooth finish of uniform texture, appearance and colour</li> </ul>				
	Structural Concrete				
	Tenderers are referred to the Structural Engineer's - Standard Specifications which should be read before pricing this trade in particular, but also the other trades. The use of extenders, fly-ash, etc. are clearly described on this drawing.				
	GENERAL NOTES TO TENDERERS				1
	General notes, described in Bill No.1, shall equally apply to this Bill.				
	UNREINFORCED CONCRETE CAST AGAINST EXCAVATED SURFACES				
	15Mpa/19mm concrete				
3/2/1	Blinding	m3	5		
	Carried Forward Section No. 3 4 CLASSROOM BLOCK X 1 Bill No. 2			R	
	Concrete, Formwork and Reinforcement				I

	Brought Forward			R	
	REINFORCED CONCRETE CAST AGAINST EXCAVATED SURFACE				
	25MPa/19mm Concrete				
3/2/2	Strip footings	m3	26		
	REINFORCED CONCRETE CAST IN FORMWORK				
	20Mpa/19mm concrete				
3/2/3	Concrete Apron cast to fall etc,	m3	9		
	25MPa/19mm Concrete				
3/2/4	Surface beds cast in panels	m3	42		
	TEST BLOCKS				
	<u>Notes:</u>				
	Concrete strength test cubes, label and send to an approved laboratory for testing, pay all charges and submit report to the Regional Representative. Only successful tests will be paid for (Provisional)				
3/2/5	Making and testing 150 x 150 x 150mm concrete strength test cube (Provisional)	No	43		
	SUNDRIES TO CONCRETE				
	Surface treatment				
3/2/6	Power float top surface of concrete surface bed to a true and even level finish	m2	413		
	ROUGH FORMWORK (DEGREE OF ACCURACY II)				
	Rough formwork to sides				
3/2/7	Edges, risers, ends and reveals not exceeding 300mm high or wide	m	174		
	MOVEMENTS JOINTS ETC,				
	Saw cuts Joints				
3/2/8	3 x 30mm In saw cut joints in floors	m	73		
	Carried Forward			R	
	Section No. 3 4 CLASSROOM BLOCK X 1 Bill No. 2 Concrete,Formwork and Reinforcement				

	Brought Forward			R		
	Expansion joints					
3/2/9	10mm soft board or similar approved between concrete and brick wall	m	87			
	REINFORCEMENT (PROVISIONAL)					
	High and mild tensile steel reinforcement to structural concrete work					
3/2/10	All diameter bars	t	2			
	Fabric reinforcement:					
3/2/11	Type 245 fabric reinforcement in concrete surface beds, slabs, etc.	m2	326			
						╞
	Carried Forward to Summary of Section No.			R		<u> </u>
	Section No. 3 4 CLASSROOM BLOCK X 1					
	Bill No. 2 Concrete,Formwork and Reinforcement					
						1

n >		Quantity	Rate	Amount
<u> </u>	BILL NO. 3			
<u> </u>	MASONRY			
<u>  </u>	PREAMBLES			
i	NOTE : The tenderer is referred to the relevant clauses in the Model Preambles for Trades (2008 Edition) as issued by the Association of South African Quantity Surveyors before pricing this bill.			
	SUPPLEMENTARY PREAMBLES			
	Supplementary preamble items described in Bill No. 1, shall equally apply to this Bill.			
9	GENERAL NOTES TO TENDERERS			
	General notes, described in Bill No.1, shall equally apply to this Bill.			
4	Sizes in descriptions			
	Where sizes in descriptions are given in brick units, "one brick" shall represent the length and "half brick" the width of a brick			
<u> </u>	Hollow walls etc			
	Descriptions of hollow walls shall be deemed to include leaving every fifth perpend of the bottom course of the external skin open as a weep hole. Walls in two skins described as "bagged and sealed" shall be deemed to include having the outer face of the inner skin bagged with 1:6 cement and sand mixture and sealed with two coats "Brickseal" bitumen emulsion waterproofing coating.			
<u>  </u>	Face bricks			
	Bricks shall be ordered timeously to obtain uniformity in size and colour			
<u>  </u>	Pointing			
;	Descriptions of recessed pointing to fair face brickwork and face brickwork shall be deemed to include square recessed, hollow recessed, weathered pointing, etc			
<u>  </u>	BRICKWORK IN FOUNDATION			
	Carried Forward		R	
Ē	Section No. 3 4 CLASSROOM BLOCK X 1 Bill No. 3 Masonry			

	Brought Forward			R	
	Brickwork in 73mm burnt clay masonry units class NFP in Class II mortar, laid in stretcher bond with 10mm flush joints				
3/3/1	One brick wall	m2	112		
	SUPERSTRUCTURE BRICKWORK				
	Brickwork of NFP brick in class II mortar laid in stretcher bond with 10mm flush joints				
3/3/2	One brick wall	m2	338		
3/3/3	Half brick wall, in beamfilling	m2	14		
	FACE BRICKWORK				
	Bricks shall be ordered timeously to obtain uniformity in size and colour				
	"Corobrick" face bricks (Colour: TBC) with PC sum amount of R 4 500.00 per thousand bricks delivered to site (excluding VAT) manufactured in accordance with SANS 227-2007, bedded and jointed in Class II mortar and pointed with recessed 6mm joints in both directions				
3/3/4	Extra over brickwork for face brickwork in foundations (Provisional)	m2	224		
3/3/5	Extra over brickwork for face brickwork in superstructure	m2	252		
3/3/6	Extra over brickwork for face brickwork in brick-on-edge header course lintel	m	44		
3/3/7	Extra over brickwork for face brickwork in brick-on-edge header course sills, bedded in mortar and set slightly sloped	m	41		
3/3/8	Extra over brickwork for face brickwork in beamfilling	m2	14		
	BRICKWORK SUNDRIES				
	Brickwork reinforcement				
3/3/9	150mm Wide reinforcement built in horizontally.	m	1 651		
	"Allied concrete" or similar approved prestressed fabricated lintels				
3/3/10	100 x 70mm Lintels in lengths not exceeding 3m	m	52		
3/3/11	175 x 70mm Lintels in lengths not exceeding 3m	m	4		
	Carried Forward Section No. 3 4 CLASSROOM BLOCK X 1			R	
	Bill No. 3 Masonry				
		I	I	I	

	Brought Forward			R	<b></b>
	Turning pieces				
3/3/12	110mm Wide turning piece to flat brick lintels	m	44		
	<u>Air bricks etc</u>				
3/3/13	Set of 2 240 x 155mm Terracota air bricks as per architects specification	No	4		
	Roof ties				
3/3/14	30 x 1.2mm galvanised steel strapping, built into wall for 5 courses and minimum 800mm to be fixed to trusses	No	78		
	MOVEMENTS JOINTS ETC,				
	Expansion joints				
3/3/15	30mm softboard between vertical brick surfaces not exceeding 300mm wide	m2	22		
				_	
	Carried Forward to Summary of Section No. Section No. 3			R	-
	4 CLASSROOM BLOCK X 1				
	Bill No. 3 Masonry				
	l	I			I

ltem No			Quantity	Rate	Amount
	BILL NO. 4				
	<u>WATERPROOFING</u>				
	PREAMBLES				
	NOTE : The tenderer is referred to the relevant clauses in the Model Preambles for Trades (2008 Edition) as issued by the Association of South African Quantity Surveyors before pricing this bill.				
	SUPPLEMENTARY PREAMBLES				
	Supplementary preamble items described in Bill No. 1, shall equally apply to this bill.				
	GENERAL NOTES TO TENDERERS				
	General notes, described in Bill No.1, shall equally apply to this Bill.				
	DAMP PROOFING OF WALLS AND FLOORS				
	<u>One layer of 375 micron "Consol Plastic Brikgrip</u> <u>DPC" embossed damp proof course</u>				
3/4/1	Under walls	m2	3		
3/4/2	Under cills, etc.	m2	9		
	One layer of 250 micron "USB Green" or similar approved dampproof membrane sealed at laps with PVC self -adhesive tape				
3/4/3	Under surface beds.	m2	413		
	JOINTS SEALANTS, ETC.				
	Mastic grey polysulphide sealing compound including raking out of joints filler as necessary				
3/4/4	3 x 30mm In saw cut joints in floors	m	73		
3/4/5	10mm Isolation Joints between surface bed concrete and brick wall	m	87		
	Carried Forward to Summary of Section No.			R	
	Section No. 3				
	4 CLASSROOM BLOCK X 1 Bill No. 4				
	Waterproofing				

ltem No		Quan	tity	Rate	Amount
	BILL NO. 5				
	ROOF COVERINGS				
	PREAMBLES				
	NOTE : The tenderer is referred to the relevant clauses in the Model Preambles for Trades (2008 Edition) as issued by the Association of South African Quantity Surveyors before pricing this bill.				
	SUPPLEMENTARY PREAMBLES				
	Supplementary preamble items described in Bill No. 1, shall equally apply to this bill.				
	GENERAL NOTES TO TENDERERS				
	General notes, described in Bill No.1, shall equally apply to this Bill.				
	ROOF SHEETING				
	Similar Approved				
	<u>0.6mm thick "Brownbuilt Klip-lok light Industrial"</u> galvanised troughed roof sheeting with "Chromadek - Traffic Green" finish on one side, and 0.6mm galvanised steel accessories fixed to timber purlins or rails fixed in strict accordance to the manufacturer's instructions and fixed by an approved erector. A written and approved five (5) year guarantee of water-tightness shall be issued after approval of roofs by the manufacturer				
3/5/1	Roof sheeting pitch not exceeding 25 degrees r	n2	483		
3/5/2	550mm girth Ridge capping, 3 times bent and notched on site to suit roof profile	m	35		
3/5/3	550mm girth Hip capping, 3 times bent and notched on site to suit roof profile.	m	20		
	ROOF AND WALL INSULATION				
	Similar Approved				
	Carried Forward			R	
	Section No. 3 4 CLASSROOM BLOCK X 1 Bill No. 5 Roof Coverings				

	Brought Forward		R	
	Sisalation "Bubble Foil" aluminium foil binded insulation			
3/5/4	135mm thick Insulation laid over purlins (at approximately 750mm centres), fixed concurrent with sheeting with and including galvanised steel accessories m2	483		
	Carried Forward to Summary of Section No.		R	
	Section No. 3 4 CLASSROOM BLOCK X 1 Bill No. 5			
	Roof Coverings			

ltem No		Quantity	Rate	Amount
	BILL NO. 6			
	CARPENTRY AND JOINERY			
	PREAMBLES			
	NOTE : The tenderer is referred to the relevant clauses in the Model Preambles for Trades (2008 Edition) as issued by the Association of South African Quantity Surveyors before pricing this bill.			
	SUPPLEMENTARY PREAMBLES			
	Supplementary preamble items described in Bill No. 1, shall equally apply to this bill.			
	GENERAL NOTES TO TENDERERS			
	General notes, described in Bill No.1, shall equally apply to this Bill.			
	Joinery			
	Descriptions of frames shall be deemed to include frames, transoms, mullions, rails, etc.			
	Descriptions of hardwood joinery shall be deemed to be fixed with hardened steel nails or shot pins to brickwork or concrete.			
	Fixing			
	Items described as nailed shall be deemed to be fixed with hardened steel nails or shot pins to brickwork or concrete			
	Decorative laminate finish			
	Laminate finish shall be glued under pressure. Edge strips shall be butt jointed at junctions with adjacent similar finish			
	Timber			
	All softwood to be South African Pine			
	Descriptions			
	Items described as "bolted" shall be deemed to exclude the bolts and include the holes unless otherwise described.			
	Carried Forward		R	
	Section No. 3 4 CLASSROOM BLOCK X 1 Bill No. 6 Carpentry and Joinery			

Brought Forward	R	
Where the fixing of members is not stated it shall mean the nailing of one timber member to another.		
The term "planted on" shall mean the nailing of one timber member to another		
The term "screwed on" shall mean the countersunk screwing of one timber member to another.		
The term "screwed on and pelleted" shall mean the screwing of one timber member to another with the heads of screw sunk and pelleted.		
The term "plugged" shall mean the countersunk screwing of a timber member to and including plastic plugs in brickwork or concrete.		
The term "plugged and pelleted" shall mean the screwing of a timber member to and including plastic plugs in brickwork or concrete with heads of screw sunk and pelleted.		
Shelving, etc. described as screwed to steel must be fixed from underside and prices are to include for countersunk drilling through the steel for screw fixing.		
Descriptions of floors, ceilings, joinery, etc. shall be deemed to include for all square cutting		
Descriptions of items given in linear metre shall be deemed to include for mitres, stopped ends, fitted intersections, etc.		
Descriptions of rounded angles, rebates, grooves, chamfers, moulded edges, etc. shall be deemed to include for angles, ends, etc.		
ROOFS, ETC		
Carried Forward	R	
Section No. 3 4 CLASSROOM BLOCK X 1		
Bill No. 6 Carpentry and Joinery		

Plate nailed timber roof truss construction The following is applicable in respect of roof trusses:				
The following is applicable in respect of roof trusses:			I	
All timber to be sawn softwood in accordance with V4 or M4 as defined in SABS 563 or SABS 1245.				
Metal connector plates shall have a minimum yield strength of 228 MPa and a minimum ultimate tensile strength of 330 Mpa with hot-dip galvanised finish.				
All joints to be close fitted butt joints.				
Trusses shall be designed by a registered supplier of prefabricated trusses who shall issue an Engineers Certificate upon completion of the installation.				
The dimensions in the descriptions of the trusses are nominal and actual measurements are to be obtained on site before design or fabrication commences.				
Tenderers must study the roof plan and sections as attached to the back of these bills of quantities and must obtain prices from a qualified and registered roof truss supplier as no claims in this regard will be entertained.				
Roof trusses				
Design, supply, take delivery, temporary store, hoist in position and erect plate nailed timber roof trusses, purlins, gang boarding, temporary and permanent bracing, etc (measured on plan)	m2	403		
Sawn softwood				
38 x 114mm Wall plates	m	94		
<u>Sundries</u>				
Two coats creosote on sawn timbers	m2	35		
Similar Approved				
Corriginal Forward			Р	
Section No. 3 4 CLASSROOM BLOCK X 1 Bill No. 6			ĸ	
	M4 as defined in SABS 563 or SABS 1245. Metal connector plates shall have a minimum yield strength of 228 MPa and a minimum ultimate tensile strength of 330 Mpa with hot-dip galvanised finish. All joints to be close fitted butt joints. Trusses shall be designed by a registered supplier of prefabricated trusses who shall issue an angineers Certificate upon completion of the trusses are nominal and actual measurements are to be obtained on site before design or fabrication commences. Tenderers must study the roof plan and sections as attached to the back of these bills of quantifies and must obtain prices from a qualified and registered roof truss supplier as no claims in this regard will be entertained. <b>Mot trusses</b> Design, supply, take delivery, temporary store, hoist in position and erect plate nailed timber roof trusses, purlins, gang boarding, temporary and permanent tracing, etc (measured on plan) <b>Sawn softwood</b> 38 x 114mm Wall plates <b>Sundries</b> Two coats creosote on sawn timbers <b>Similar Approved</b> Carried Forward	M4 as defined in SABS 563 or SABS 1245.         Metal connector plates shall have a minimum yield strength of 228 MPa and a minimum ultimate tensile strength of 330 Mpa with hot-dip galvanised finish.         All joints to be close fitted butt joints.         Trusses shall be designed by a registered supplier of prefabricated trusses who shall issue an Engineers Certificate upon completion of the installation.         The dimensions in the descriptions of the trusses are nominal and actual measurements are to be obtained on site before design or fabrication commences.         Tenderers must study the roof plan and sections as attached to the back of these bills of quantities and must obtain prices from a qualified and registered roof truss supplier as no claims in this regard will be entertained.         Roof trusses       Design, supply, take delivery, temporary store, hoist in position and erect plate nailed timber roof trusses, purlins, gang boarding, temporary and permanent bracing, etc (measured on plan)       m2         Sawn softwood       38 x 114mm Wall plates       m         Sundries       m2         Similar Approved       Carried Forward         Section No. 3       4 CLASSROOM BLOCK X 1         Bill No. 6       6	M4 as defined in SABS 563 or SABS 1245. Metal connector plates shall have a minimum yield strength of 228 MPa and a minimum ultimate tensile strength of 330 Mpa with hot-dip galvanised finish. All joints to be close fitted butt joints. Trusses shall be designed by a registered supplier of prefabricated trusses who shall issue an Engineers Certificate upon completion of the installation. The dimensions in the descriptions of the trusses are nominal and actual measurements are to be obtained on site before design or fabrication commences. Tenderers must study the roof plan and sections as attached to the back of these bills of quantities and must obtain prices from a qualified and registered roof trusses Design, supply, take delivery, temporary store, hoist in position and erect plate nailed timber roof trusses, purlins, gang boarding, temporary and permanent bracing, etc (measured on plan) <b>38</b> x 114mm Wall plates <b>m</b> <b>39</b> x 114mm Wall plates Two coats creosote on sawn timbers <b>Similar Approved</b> Carried Forward Section No. 3 4 CLASSROOM BLOCK X 1 Bill No. 6	M4 as defined in SABS 563 or SABS 1245.         Metal connector plates shall have a minimum yield strength of 228 MPa and a minimum ultimate tensile strength of 330 Mpa with hot-dip galvanised finish.         All joints to be close fitted butt joints.         Trusses shall be designed by a registered supplier of prefabricated trusses who shall issue an Engineers Certificate upon completion of the installation.         The dimensions in the descriptions of the trusses are nominal and actual measurements are to be obtained on site before design or fabrication commences.         Tenderers must study the roof plan and sections as attached to the back of these bills of quantities and must obtain prices from a qualified and registered roof trusses putins, gang boarding, temporary store, hoist in position and erect plate nailed timber roof trusses, putins, gang boarding, temporary and permanent bracing, etc (measured on plan)       m2       403         Sawn softwood       38 x 114mm Wall plates       m       94         Sundries       35       35         Two coats creosote on sawn timbers       m2       35         Simillar Approved       R       8         Section No. 3 4 CLASSROOM BLOCK X 1       Bill No. 6       R

	Brought Forward			R		
	"Everite FC77" Fascia and badge boards					
3/6/4	15 x 225mm Pressed fibre cement fascia boards, fixed to supports and roof timbers with one brass screw at maximum 750mm centres, including standard aluminium half round cover strips at all joints, as per architect's specification	m	94			
	DOORS ETC					
	44mm thick solid R&F panel meranti timber doors with masonite backing with 15 horizontal slates on both sides hung to steel frames					
3/6/5	813 x 2032mm single door	No	4			
	WINDOWS					
	Similar Approved					
	"Nutec" fibre cement window cills					
3/6/6	150mm x 15mm thick fibre cement Window sill set flat and slightly projecting, with window sill lug screwed to underside of sill at 400mm centres, minimum of 75mm from end of window sill and bedded in 1:4 cement sand mortar with plastic slip joints at end of sills at plaster reveals and projecting from finished face of wall, all as per manufacturer's recommendations	m	41			
	Carried Forward to Summary of Section No.			R		
	Section No. 3 4 CLASSROOM BLOCK X 1					
	Bill No. 6 Carpentry and Joinery					
						J

ltem No		Quantity	Rate	Amount
	BILL NO. 7			
	CEILINGS, PARTITIONS AND ACCESS FLOORING			
	PREAMBLES			
	NOTE : The tenderer is referred to the relevant clauses in the Model Preambles for Trades (2008 Edition) as issued by the Association of South African Quantity Surveyors before pricing this bill.			
	SUPPLEMENTARY PREAMBLES			
	Supplementary preamble items described in Bill No. 1, shall equally apply to this bill.			
	GENERAL NOTES TO TENDERERS			
	General notes, described in Bill No.1, shall equally apply to this Bill.			
	<u>Fixing</u>			
	Items described as "plugged" shall be deemed to include screwing to fibre, plastic or metal plugs at not exceeding 500mm centres, and where described as "bolted", the bolts have been given elsewhere.			
	Items described as "nailed" shall be deemed to be fixed with hardened steel nails or pins, or to be shot-pinned, to brickwork or concrete			
	Ceilings & Bulkheads			
	Unless otherwise described ceilings shall be deemed to be horizontal			
	Steel components			
	All steel components for ceilings, partitions, etc are to be galvanised in accordance with SANS 121			
	Proprietary suspended ceilings			
	Hangers, suspension grids, "lay-in" panels, etc are to be in accordance with the manufacturers' recommendations			
	Carried Forward		R	
	Section No. 3 4 CLASSROOM BLOCK X 1 Bill No. 7 Ceilings,Partitions and Access Flooring			

	Brought Forward			R	
	Where electrical light fittings, diffusers, panels etc are units of the same dimensions as the suspension grid described and allowance must be made in the rates accordingly for their support inclusive of any flexibility in setting out that may be required (ceiling panels have not been deducted and pricing is to take cognisance thereof)				
	Suspension systems				
	Where suspensions of ceilings require a sub-grid, the tenderer should include in his rates for the sub-grid. The design of the sub-grid support is not specified, the tenderer is to obtain the necessary requirements and recommendations for a safe installation from the board and suspension system manufacturer to the satisfaction of the structural engineer.				
	NAILED UP CEILINGS				
	FIBRE - CEMENT BOARDS				
	Similar Approved				
	6mm "Everite Nutec" Fibre-cement boards, jointed with and including galvanised H-type primed pressed steel jointing strips, including brandering as per architect's specifications				
3/7/1	2400 x 1200mm x 6mm Horizontal ceilings, fixed to and including 38 x 38mm sawn softwood brandering at maximum 400mm centres using 38mm long galvanised nails	m2	310		
	CORNICES				
	Similar Approved				
	"Rhino" plasterboard cornice				
3/7/2	75mm Coved cornice, plugged to brickwork	m	202		
	SUNDRIES				
	Extra over for Trap Doors				
3/7/3	Extra over ceiling for 600 x 600mm trap door of 38 x 50mm wrought softwood rebated framing, with one 38 x 38mm sawn softwood cross brander covered with ceiling board and fitted flush in opening	No	4		
	CEILING INSULATION				
	Carried Forward			R	
	Section No. 3 4 CLASSROOM BLOCK X 1 Bill No. 7 Ceilings,Partitions and Access Flooring			ĸ	

	Brought Forward			R		
	Insulation					
3/7/4	125mm thick Glass wool insulation blanket closely fitted and laid on top of ceiling panels, all in strict accordance with the manufacturer's specifications.	m2	310			
	Carried Forward to Summary of Section No.			R		
	Section No. 3 4 CLASSROOM BLOCK X 1 Bill No. 7 Ceilings,Partitions and Access Flooring					
I	04.2/20					I

ltem No		Quantity	Rate	Amount
	BILL NO. 8			
	IRONMONGERY			
	PREAMBLES			
	NOTE : The tenderer is referred to the relevant clauses in the Model Preambles for Trades (2008 Edition) as issued by the Association of South African Quantity Surveyors before pricing this bill.			
	SUPPLEMENTARY PREAMBLES			
	Supplementary preamble items described in Bill No. 1, shall equally apply to this bill.			
	GENERAL NOTES TO TENDERERS			
	General notes, described in Bill No.1, shall equally apply to this Bill.			
	Where ironmongery is described as plugged, prices are to include for screwing to and including approved patent plugs in concrete or brickwork with plaster or tiled finish, etc.			
	Proprietary items			
	Where applicable the manufacturers' names or product catalogue titles are given in sub-headings preceding the items			
	Prices are to be based on the specific products/articles specified. If tenderers wish to offer alternative products/articles for certain items, these items are to be clearly marked and the alternative specification given with supporting brochures etc clarifying the features of the products/articles offered			
	On request returnable samples are to be provided to the principal agent for consideration			
	Carried Forward		R	
	Section No. 3 4 CLASSROOM BLOCK X 1 Bill No. 8 Ironmongery			

	Brought Forward			R	
	Finishes to ironmongery				
	Where applicable finishes to ironmongery are indicated by suffixes in accordance with the following list: BS Satin bronze lacquered CH Chromium plated SC Satin chromium plated SE Silver enamelled GE Grey enamelled AN Anodised natural AS Anodised silver AB Anodised bronze AG Anodised black PB Polished brass PL Polished and lacquered PT Epoxy coated SD Sanded				
	Rates The tenderer is to price for supply, taking delivery of, storing and fixing of the ironmongery listed below.				
	PINNING BOARDS, WRITING BOARDS, PROJECTION SCREENS, etc.				
	Approved				
3/8/1	White magnetic boards 4000mm x 1200mm high with aluminium frame plugged @ 1100mm above floor level on centre of the wall	No	4		
3/8/2	Pinning board size 2400 x 1350mm high soft board including 75 x 38mm meranti frame and 12 x 12mm rebate	No	4		
	Swing type Green Chalkboard to comply with CKS- 36-1980 or equivalent code of practice, complete with chalk rail as one unit strictly in accordance to manufacturers instructions				
3/8/3	Overall size 4000 wide x 1250mm high consisting of one chalkboard 1800mm wide, two chalkboards 900mm wide and 2000 x 1250mm high two swing type chalkboards, fixed 900mm high from finished floor level	No	4		
	SUNDRIES				
	Carried Forward			R	
	Section No. 3 4 CLASSROOM BLOCK X 1 Bill No. 8 Ironmongery				

	Brought Forward		R	
	Approved			
3/8/4	"CZ8730SC" Door stop or similarly approved to wall or floors No	4		
	Carried Forward to Summary of Section No.		R	
	Section No. 3 4 CLASSROOM BLOCK X 1 Bill No. 8 Ironmongery			

n		Quantity	Rate	Amount
	BILL NO. 9			
	METALWORK			
	PREAMBLES			
	NOTE : The tenderer is referred to the relevant clauses in the Model Preambles for Trades (2008 Edition) as issued by the Association of South African Quantity Surveyors before pricing this bill.			
	SUPPLEMENTARY PREAMBLES			
	Supplementary preamble items described in Bill No. 1, shall equally apply to this bill.			
	GENERAL NOTES TO TENDERERS			
	General notes, described in Bill No.1, shall equally apply to this Bill.			
	ALUMINIUM			
	The contractor is to make due allowance in his prices for complying with the following requirements.			
	SPECIFICATIONS			
	User Note:			
	Glazing			
	All Safety glazing material (individual panes) are to conform to all standards as stipulated in SANS 10400 Part N and SANS 10137 and any additional Engineer Specifications or relevant SANS glazing regulations not stipulated in this document. All tenderers are referred to the drawings for the glazing specification.			
	Ironmongery			
	All rates for windows, shopfronts and doors etc. must include for the supply, taking delivery or/and installation of the ironmongery to be specified.			
	Actuators			
	All rates for shopfronts with actuators to include for the supply and installation of actuators as specified			
			-	
	Carried Forward		R	
	Section No. 3 4 CLASSROOM BLOCK X 1 Bill No. 9 Metalwork			

Brought Forward	R	
Scaffolding		
All scaffolding should be provided by the contractor and no claims/ qualifications will be accepted.		
Protection		
With this tender, the glazing sub-contractor must supply a statement concerning protection that will be provided to finishes and components until Practical Completion. This to include specific references to the method of removal of such protection. All tenderers to include cost of protection in tender price.		
Installation		
All measurements to be checked on site prior to ordering and manufacturing.		
Aluminium sections and shop drawings to be accepted by Architect prior to manufacturing.		
Allow for water and weather proof polysulphide sealant to approved specifications all around frame junctions to plaster and other materials.		
<u>Profiles</u>		
Tenderers to provide typical details of proposed aluminium section to be used in the design.		
Structural Silicone		
Tenderers to allow a 10 year guarantee on all powdercoating.		
Preliminary and Shop Drawings:		
The contractor shall submit preliminary design drawings showing basic system sections for the Architect's approval.		
After approval and prior to fabrication detailed shop drawings shall be prepared and submitted to the Architect for approval.		
Carried Forward		
Section No. 3 4 CLASSROOM BLOCK X 1 Bill No. 9 Metalwork	R	

Fixing:		
The contractor is to take special note of all fixing details of all aluminium elements and must allow in his price for properly securing the aluminium sections to the structure with and including all necessary steel brackets, rails, timber grounds and sub-frames, including all necessary holing and bolting, etc. This fixing is to be adequately spaced and securely fixed to ensure total stiffness of the door frames, windows, etc. as no sagging causing improper functioning of the windows and doors will be accepted.		
Deflection of structure:		
The contractor is advised to make adequate provision for the design deflection of the structure.		
Tolerances:		
Sizes are approximate only and measurements on site must be taken before fabrication. Due allowance must be made for tolerances in accordance with the Architect's details.		
Protection:		
The contractor will be required to protect his work during the course of construction, which protection shall be adequate for the purpose and to the full approval of the Architect.		
Such protection shall only be removed after a written instruction from the Architect.		
<u>Cleaning:</u>		
All work must be cleaned down upon completion. Glazing as installed will not be accepted as clean glass and the contractor must allow for polishing glass as and when instructed by the Architect.		
Note: All windows and doors should be read in conjunction with window and door schedules		
WELDED SCREENS, GATES, ETC.		
Carried Forward Section No. 3 4 CLASSROOM BLOCK X 1 Bill No. 9 Metalwork	R	

	Prought Forward			R	
	Brought Forward				
3/9/1	Welded MS gate consisting of 50 x 50 x 2.5mm rectangular tubing section frame with 45 degrees mitre at corners, bolted to reveals with 10mm (10M) rawlbolts and welded with 50 x 50 x 5mm mild steel to walls, with 50 x 50 x 2.5mm mild steel rectangular tube gate leaf with 45 degree mitre at corners and two 50 x 50 x 2.5mm horizontal sections, with 12 x 12mm mild steel vertical style solid square bars at 100mm c/c, including 3x pair of 20mm diameter bullet-hinges per gate, with "Solid blesbok" 460/313 four lever lockset with rebate set, including welding, bolting, holes, bolts etc., all complete as per the architect's specifications	Na			
3/9/1	Steel gate to door, size 813mm x 2032mm high	No	4		
	PRESSED STEEL DOOR FRAMES 1.2mm thick Single rebated frame suitable for one brick walls, complete with lugs and base ties, with red oxide primer factory finish by manufacturer				
3/9/2	813 x 2032mm single door	No	4		
	WINDOWS FRAMES, etc.				
	Standard mild steel school type Top-hung open out window frame (with brass fittings), with burglar bars to opening and fixed sections, consisting of 10mm diameter mild steel round bars to standard NBP2 pattern, welded at intersections and window frames, all as per architect's specification				
3/9/3	Window size 1143 x 1272mm high	No	36		
	ALUMINIUM WINDOWS, DOORS, ETC				
	304/VEM 320G expanded metal mesh size 1200mm x 2400mm manufactured in accordance with SANS 190-1:1983 fixed to 76 x 50mm timber purlins using 40x 0.5mm hat channels @ 400mm centres with 12 x 20mm tac screws.				
3/9/4	In Ceiling voids	m2	252		
	STEEL COLUMNS AND BEAMS				
	Carried Forward Section No. 3 4 CLASSROOM BLOCK X 1 Bill No. 9 Metalwork			R	

	Brought Forward		R	
	Welded columns and beams in single lengths with flat section bearer and connection plates bolted and welded to			
3/9/5	76 x 76 x 3mm x 6.54kg/m Mild steel square tubing column kg	280		
	<b>Carried Forward to Summary of Section No.</b> Section No. 3		R	
	4 CLASSROOM BLOCK X 1 Bill No. 9 Metalwork			

ltem No			Quantity	Rate	Amount
	BILL NO. 10				
	PLASTERING				
	PREAMBLES				
	NOTE : The tenderer is referred to the relevant clauses in the Model Preambles for Trades (2008 Edition) as issued by the Association of South African Quantity Surveyors before pricing this bill.				
	SUPPLEMENTARY PREAMBLES				
	Supplementary preamble items described in Bill No. 1, shall equally apply to this bill.				
	GENERAL NOTES TO TENDERERS				
	General notes, described in Bill No.1, shall equally apply to this Bill.				
	SCREEDS				
	<u>1:4 Cement sand screed on concrete, worked down</u> to a true and even surface with a steel trowel				
3/10/1	30mm Thick on floors and landings	m2	266		
	Granolithic screed on concrete, worked down to a true and even surface with a wood trowel				
3/10/2	30mm Thick on floors	m2	61		
	INTERNAL PLASTER				
	One coat smooth 1:5 cement sand plaster on brickwork to receive finish				
3/10/3	On brick walls	m2	379		
3/10/4	On narrow widths	m2	38		
	CORNER PROTECTORS, DIVIDING STRIPS, ETC				
3/10/5	Aluminium straight edge M-trim suitable for under- screed fixing in vinyl/ceramic, etc. installed as per manufactures recommendation and specification.	m	3		
	Carried Forward to Summary of Section No.			R	
	Section No. 3 4 CLASSROOM BLOCK X 1 Bill No. 10 Plastering				

ltem No		Quantity	Rate	Amount
	BILL NO. 11			
	TILING			
	PREAMBLES			
	NOTE : The tenderer is referred to the relevant clauses in the Model Preambles for Trades (2008 Edition) as issued by the Association of South African Quantity Surveyors before pricing this bill.			
	SUPPLEMENTARY PREAMBLES			
	Supplementary preamble items described in Bill No. 1, shall equally apply to this Bill.			
	Pricing			
	Prices are to included for the following: Cutting, handling, labour, adhesive etc.			
	<u>Fixing</u>			
	Tiling described as "fixed with adhesive on power floated concrete" shall be deemed to include for approved tiling key-coat.			
	Ceramic, porcelain, marble and granite tiles are to be fixed, grouted and pointed with suitable adhesives and grouts, as recommended by the Architect. Costs are hereby deemed to include the cost of this requirement.			
	Payment for work that is deemed measurable, in respect of the conditions of contract, and which comprises cutting, leaving, or forming, rectangular holes and notches through tiling is hereby deemed to apply only to holes and notches that do not exceed 600mm girth. Those exceeding 600mm in girth are hereby deemed to be "square cutting", which is hereby deemed to be part of the work description for that type of tiling and is not measurable as a separate item of work.			
	Wastage			
	Tile wastage in excess of 10% will be for the tenderer's account.			
	GENERAL NOTES TO TENDERERS			
	General notes, described in Bill No. 1, shall equally apply to this Bill.			
	Carried Forward		R	
	Section No. 3 4 CLASSROOM BLOCK X 1 Bill No. 11 Tiling			

	Brought Forward	[		R	
	Note				
	All scaffolding should be provided by the contractor and no claims/qualifications will be accepted.				
	FLOOR TILING				
	420 x 420 x 11.5mm Thick non-slip ceramic tiles (P.C allowance of R 200.00/m2 excludes V.A.T. but includes delivery to site), includes waste, laying, supply and fixing with an approved adhesive and jointing in waterproof cementetious grout				
3/11/1	On floors	m2	266		
3/11/2	75mm high skirting	m	131		
	ATTIC STOCK				
3/11/3	420 x 420 x 11.5mm Thick non-slip ceramic tiles (P.C allowance of R 200.00/m2 excludes V.A.T. but includes delivery to site)	m2	27		
	SUNDRIES				
	10mm aluminium straight edge trim				
3/11/4	Dividing strip between tiles and door frames	m	3		
	Carried Forward to Summary of Section No. Section No. 3 4 CLASSROOM BLOCK X 1 Bill No. 11 Tiling			R	

ltem No		Quantity	Rate	Amount
	BILL NO. 12			
	PLUMBING AND DRAINAGE (PROVISIONAL)			
	PREAMBLES			
	NOTE : The tenderer is referred to the relevant clauses in the Model Preambles for Trades (2008 Edition) as issued by the Association of South African Quantity Surveyors before pricing this bill.			
	SUPPLEMENTARY PREAMBLES			
	Supplementary preamble items described in Bill No. 1, shall equally apply to this bill.			
	uPVC pipes and fittings:			
	Sewer and drainage pipes and fittings shall be jointed and sealed with butyl rubber rings			
	uPVC pressure pipes and fittings:			
	Pipes for water supply shall be of the class stated			
	Excavations:			
	No claim for excavation in material other than "earth" will be entertained unless the contractor has timeously notified the quantity surveyor thereof prior to backfilling, and has obtained, in writing, authorised classification thereof.			
	"Intermediate material" and " hard rock" shall be as defined in "Earthworks".			
	Quantities of all excavations, carting away excavated material and backfilling are calculated on the nett extent to be formed, or filled, in accordance with drawings and specifications, and the Contractor is to allow in his prices for any bulking.			
	Classes of excavation shall be as S.A.B.S 1200D clause 3.1.2.			
	Laying, backfilling, bedding, etc., of pipes:			
	Pipes shall be laid and bedded, and trenches shall be carefully backfilled, in accordance with the specific instructions			
	Carried Forward		R	
	Section No. 3 4 CLASSROOM BLOCK X 1 Bill No. 12 Plumbing and Drainage			

	Brought Forward			R	
	GENERAL NOTES TO TENDERERS				
	General notes, described in Bill No.1, shall equally apply to this Bill.				
	RAINWATER GOODS				
	Similar Approved				
	Gutters				
3/12/1	100 x 100 x 0.6mm thick Ogee profile eaves gutter aluminium box gutter, fixed with and including fixing clips to fascia boards	m	94		
3/12/2	Extra over eaves gutter for stopped end	No	8		
3/12/3	Extra over eaves gutter for corner	No	41		
3/12/4	Extra over eaves gutter for outlet	No	10		
	Rainwater downpipes				
3/12/5	100mm diameter x 0.6mm thick rainwater downpipe with Chromadek finish (Colour: TBC), fixed with and including brackets to wall face, with brackets spaced as per manufacturer's recommendations, and with downpipes spaced as per engineer's specification	m	35		
3/12/6	Extra over downpipe for offset	No	20		
3/12/7	Extra over downpipe for shoe	No	10		
	SANITARY FITTINGS				
	Refer to sanitary schedule drawing for full description of abbreviations				
	<b>Carried Forward to Summary of Section No.</b> Section No. 3 4 CLASSROOM BLOCK X 1 Bill No. 12 Plumbing and Drainage			R	
	Plumbing and Drainage				

ltem No		Quantity	Rate	Amount
	BILL NO. 13			
	<u>GLAZING</u>			
	PREAMBLES			
	NOTE : The tenderer is referred to the relevant clauses in the Model Preambles for Trades (2008 Edition) as issued by the Association of South African Quantity Surveyors before pricing this bill.			
	SUPPLEMENTARY PREAMBLES			
	Supplementary preamble items described in Bill No. 1, shall equally apply to this Bill.			
	GENERAL NOTES TO TENDERERS			
	General notes, described in Bill No. 1, shall equally apply to this Bill.			
	<u>Note:</u>			
	All glazing to comply with SABS 1263 Part 3:1998. Light and ventilation to comply with Part O if NBR 0400			
	GLASS TO STEEL WITH PUTTY			
	5mm clear floated glass fixed glazing putty			
3/13/1	Panes exceeding 0.1m2 and not exceeding 0.5m2 m2	52		
	Carried Forward to Summary of Section No.		R	
	Section No. 3 4 CLASSROOM BLOCK X 1			
	Bill No. 13 Glazing			

ltem No			Quantity	Rate	Amount
	BILL NO. 14				
	PAINTWORK				
	PREAMBLES				
	NOTE : The tenderer is referred to the relevant clauses in the Model Preambles for Trades (2008 Edition) as issued by the Association of South African Quantity Surveyors before pricing this bill.				
	SUPPLEMENTARY PREAMBLES				
	Supplementary preamble items described in Bill No. 1, shall equally apply to this Bill.				
	GENERAL NOTES TO TENDERERS				
	General notes, described in Bill No. 1, shall equally apply to this Bill.				
	PAINTWORK ETC TO NEW WORK				
	FIBRE CEMENT				
	<u>Prepare and apply one coat universal undercoat and two coats Super Acrylic PVA paint or similar approved, colour to be confirmed by architect</u>				
3/14/1	On internal ceilings and cornices	m2	328		
3/14/2	Fibre cement fascias boards not exceeding 300mm high or wide painted on both side	m	94		
	FLOATED PLASTER INTERNAL WALLS				
	Prepare and apply one coat merit universal undercoat and two coats Super Acrylic PVA paint or similar approved, colour to be confirmed by architect				
3/14/3	Plastered walls	m2	379		
	METAL SURFACES				
	Prepare and apply one coat Duraphos, one coat universal under coat and two coats gloss enamel paint, colour to be confirmed by architect				
3/14/4	On gates, grilles, burglar screens, balustrades, etc (both sides measured on full flat area)	m2	15		
	Carried Forward			R	
	Section No. 3 4 CLASSROOM BLOCK X 1 Bill No. 14 Paintwork				

	Brought Forward			R		
3/14/5	On window frames	m2	52			
3/14/6	On door frames	m2	5			
3/14/7	On mild steel columns, beams, etc	m2	13			
3/14/8	On gutters	m	94			
3/14/9	On downpipes	m	36			
	WOOD					
	Prepare and paint three coats clear varnish:					
3/14/10	On door	m2	13			
	Carried Forward to Summary of Section No.			R		
	Section No. 3					╞
	4 CLASSROOM BLOCK X 1 Bill No. 14					
	Paintwork					
			I	I	•	•

	SECTION SUMMARY			
Bill No		Page No		Amount
3/1	Earthworks	3/3		
3/2	Concrete, Formwork and Reinforcement	3/7		
3/3	Masonry	3/10		
3/4	Waterproofing	3/11		
3/5	Roof Coverings	3/13		
3/6	Carpentry and Joinery	3/17		
3/7	Ceilings, Partitions and Access Flooring	3/20		
3/8	Ironmongery	3/23		
3/9	Metalwork	3/28		
3/10	Plastering	3/29		
3/11	Tiling	3/31		
3/12	Plumbing and Drainage	3/33		
3/13	Glazing	3/34		
3/14	Paintwork	3/36		
	Carried to Final Summary		R	
	Section No. 3			
	4 CLASSROOM BLOCK X 1			

SECTION NO. 4         BILL NO. 1         EARTHWORKS (PROVISIONAL)         PREAMBLES         NOTE : The tenderer is referred to the relevant clauses in the Model Preambles for Trades (2008 Edition) as issued by the Association of South African Quantity Surveyors before pricing this bill.         SUPPLEMENTARY PREAMBLES         Supplementary preamble items described in Bill No. 1, shall equally apply to this Bill.         GENERAL NOTES TO TENDERERS         General notes, described in Bill No.1, shall equally apply to this Bill.         NOTES         Carting away of excavated material be deemed to include loading excavated material shall be deemed to include loading excavated material onto	Amount
EARTHWORKS (PROVISIONAL)         PREAMBLES         NOTE : The tenderer is referred to the relevant clauses in the Model Preambles for Trades (2008 Edition) as issued by the Association of South African Quantity Surveyors before pricing this bill.         SUPPLEMENTARY PREAMBLES         Supplementary preamble items described in Bill No. 1, shall equally apply to this Bill.         General notes, described in Bill No.1, shall equally apply to this Bill.         NOTES         Carting away of excavated material shall be deemed to include loading excavated material onto	
PREAMBLES         NOTE : The tenderer is referred to the relevant clauses in the Model Preambles for Trades (2008 Edition) as issued by the Association of South African Quantity Surveyors before pricing this bill.         SUPPLEMENTARY PREAMBLES         Supplementary preamble items described in Bill No. 1, shall equally apply to this Bill.         GENERAL NOTES TO TENDERERS         General notes, described in Bill No.1, shall equally apply to this Bill.         NOTES         Carting away of excavated material         Descriptions of carting away of excavated material shall be deemed to include loading excavated material onto	
NOTE : The tenderer is referred to the relevant clauses in the Model Preambles for Trades (2008 Edition) as issued by the Association of South African Quantity Surveyors before pricing this bill.         SUPPLEMENTARY PREAMBLES         Supplementary preamble items described in Bill No. 1, shall equally apply to this Bill.         GENERAL NOTES TO TENDERERS         General notes, described in Bill No.1, shall equally apply to this Bill.         NOTES         Carting away of excavated material         Descriptions of carting away of excavated material shall be deemed to include loading excavated material onto	
in the Model Preambles for Trades (2008 Edition) as issued by the Association of South African Quantity Surveyors before pricing this bill. SUPPLEMENTARY PREAMBLES Supplementary preamble items described in Bill No. 1, shall equally apply to this Bill. GENERAL NOTES TO TENDERERS General notes, described in Bill No.1, shall equally apply to this Bill. NOTES Carting away of excavated material be deemed to include loading excavated material shall be deemed to include loading excavated material onto	
Supplementary preamble items described in Bill No. 1, shall equally apply to this Bill.         GENERAL NOTES TO TENDERERS         General notes, described in Bill No.1, shall equally apply to this Bill.         NOTES         Carting away of excavated material         Descriptions of carting away of excavated material shall be deemed to include loading excavated material onto	
shall equally apply to this Bill.         GENERAL NOTES TO TENDERERS         General notes, described in Bill No.1, shall equally apply to this Bill.         NOTES         Carting away of excavated material         Descriptions of carting away of excavated material shall be deemed to include loading excavated material onto	
General notes, described in Bill No.1, shall equally apply to this Bill. <u>NOTES</u> <u>Carting away of excavated material</u> Descriptions of carting away of excavated material shall be deemed to include loading excavated material onto	
to this Bill.          NOTES         Carting away of excavated material         Descriptions of carting away of excavated material shall         be deemed to include loading excavated material onto	
Carting away of excavated material         Descriptions of carting away of excavated material shall         be deemed to include loading excavated material onto	
Descriptions of carting away of excavated material shall be deemed to include loading excavated material onto	
be deemed to include loading excavated material onto	
trucks directly from the excavations or, alternatively, from stock piles situated on the building site	
Filling	
Notwithstanding the reference to prescribed multiple handling in clause 1 page 6 of the Standard System of Measuring Building Work, prices for filling and backfilling shall include for all selection and any multiple handling of material	
Excavations measured in successive depths of 2m.	
SITE CLEARANCE ETC	
Site clearance	
4/1/1 Digging up and removing rubbish, debris, vegetation, hedges, shrubs and trees not exceeding 200mm girth, bush, etc m2 325	
EXCAVATIONS	
Carried Forward R	
Section No. 4 4 SEATS ENVIRO-LOO TOILET BLOCK X 4 Bill No. 1 Earthworks	

	Brought Forward			R	
	Excavation in earth not exceeding 2m deep				
4/1/2	Trenches	m3	81		
4/1/2	Holes	m3	89		
4/1/5	Extra over excavations in earth to trenches and	115	09		
	holes for				
4/1/4	Excavation in soft rock	m3	17		
4/1/5	Excavation in hard rock	m3	9		
	Back excavation of vertical sides of excavation in earth for working space including backfilling compacted to 93% Mod AASHTO density				
4/1/6	Exceeding 1,5m and not exceeding 3,0m deep for placing and removing formwork to walls etc 500mm away from excavated face	m2	120		
	CARTING AWAY OF EXCAVATED MATERIAL				
	<u>Note:</u>				
	Description of carting away of excavated material shall be deemed to include loading excavated material onto trucks directly from the excavations or , alternatively, from stock piles situated on the building site.				
4/1/7	Extra over all excavation for carting away surplus material from excavation and / or stockpile on site to a dumping site to be located by the Contractor	m3	133		
	<b>RISK OF COLLAPSE OF EXCAVATIONS</b>				
	Risk of collapse to side of excavation in earth not exceeding 1,5m deep				
4/1/8	Trenches and holes	m2	350		
	FILLING, ETC.				
	Earth filling obtained from the excavations and/or prescribed stock piles on site compacted to 93% Mod AASHTO density in layers not exceeding 150mm thick				
4/1/9	Backfilling to trenches, holes, etc	m3	41		
4/1/10	Under floors, steps, pavings, etc	m3	103		
	Carried Forward Section No. 4 4 SEATS ENVIRO-LOO TOILET BLOCK X 4			R	
	Bill No. 1 Earthworks				

	Brought Forward			R	
	Imported gravel filling (G7) stabilise with 2-3% cement compacted to 93% Mod AASHTO density in layers not exceeding 150mm thick				
4/1/11	Backfilling to trenches, holes, etc	m3	12		
4/1/12	Under floors, steps, pavings, etc	m3	15		
	Filling supplied by the Contractor under floors, trenches, etc.				
4/1/13	Sub-base filling (G5) from excavations under solid floors, steps, etc. compacted to 95% modified AASHTO density in layers not exceeding 150mm thick	m3	18		
	COMPACTION OF SURFACES				
4/1/14	Prepare ground surface by scarifying sub-grade, rip and re-compact 150mm to 90% modified AASHTO density	m2	266		
	<u>WEED KILLERS, INSECTICIDES, TERMITES, etc.</u>				
	Protection against termites, ants, etc				
4/1/15	Under floors etc including forming and poisoning shallow furrows against foundation walls etc, filling in furrows and ramming	m2	221		
4/1/16	To bottom and sides of excavated trenches, Holes, etc.	m2	475		
	Comied Ferring to Commence (Constitution)			_	
	Carried Forward to Summary of Section No. Section No. 4			R	
	4 SEATS ENVIRO-LOO TOILET BLOCK X 4 Bill No. 1 Earthworks				

m ว		Quantity	Rate	Amount
	BILL NO. 2			
	CONCRETE, FORMWORK AND REINFORCEMENT			
	PREAMBLES			
	NOTE : The tenderer is referred to the relevant clauses in the Model Preambles for Trades (2008 Edition) as issued by the Association of South African Quantity Surveyors before pricing this bill.			
	SUPPLEMENTARY PREAMBLES			
	Supplementary preamble items described in Bill No. 1, shall equally apply to this Bill.			
	Cost of tests			
	The costs of making, storing and testing of concrete test cubes as required under clause 7, "Tests" of SANS 1200 G, shall include the cost of providing cube moulds necessary for the purpose, for testing costs and for submitting reports on the tests to the principal agent. The testing shall be undertaken by an independent firm or institution nominated by the contractor to the approval of the principal agent. (Test cubes are measured separately)			
	Formwork			
	Descriptions of formwork shall be deemed to include use and waste only (except where described as "left in" or "permanent"), for fitting together in the required forms, wedging, plumbing and fixing to true angles and surfaces as necessary to ensure easy release during stripping and for reconditioning as necessary before re- use. The vertical strutting shall be carried down to such construction as is sufficiently strong to afford the required support without damage and shall remain in position until the newly constructed work is able to support itself.			
	Formwork to soffits of solid slabs, etc. shall be deemed to be to slabs not exceeding 250mm thick unless otherwise described. Formwork to soffits of slabs, beams, etc. shall be deemed to be propped up exceeding 1,5m and not exceeding 3,5m high unless otherwise described.			
	Carried Forward		R	
	Section No. 4 4 SEATS ENVIRO-LOO TOILET BLOCK X 4 Bill No. 2 Concrete,Formwork and Reinforcement			

	Brought Forward			R		
	Formwork to sides of bases, pile caps, ground beams, etc. will only be measured where it is prescribed by the engineer for design reasons. Formwork necessitated by irregularity or collapse of excavated faces will not be measured and the cost thereof shall be deemed to be included in the allowance for taking the risk of collapse of the sides of the excavations, provision for which is made in "Earthworks".					
	The Tenderer is to note that for the "off-shutter" concrete finish shall be in accordance with the architectural specification 616 CON-140: Smooth + fair finish:- · Degree of accuracy: I · Finish: Smooth and even					
	<ul> <li>Form facing material to produce a smooth, hard, uniform texture on the concrete</li> <li>Steel faced formwork. Joints grout-tight.</li> <li>Panels shall be as large as practicable and arranged in a regular pattern as a feature of the surface</li> </ul>					
	<ul> <li>Formwork tie holes: to the approval of the architect</li> <li>Repair imperfections: not allowed. Tie bolt holes shall be patched</li> <li>Not permitted: blowholes, small fins, bulges, irregularities, voids, honeycombing, segregation</li> </ul>					
	<ul> <li>and other large defects.</li> <li>Concrete surfaces: No further treatment to form a smooth finish of uniform texture, appearance and colour</li> <li>Structural Concrete</li> </ul>					
	Tenderers are referred to the Structural Engineer's - Standard Specifications which should be read before pricing this trade in particular, but also the other trades. The use of extenders, fly-ash, etc. are clearly described on this drawing.					
	GENERAL NOTES TO TENDERERS					
	General notes, described in Bill No.1, shall equally apply to this Bill.					
	UNREINFORCED CONCRETE CAST AGAINST EXCAVATED SURFACES					
	15Mpa/19mm concrete					
4/2/1	Blinding	m3	4			
	Carried Forward			R		
	4 SEATS ENVIRO-LOO TOILET BLOCK X 4 Bill No. 2 Concrete,Formwork and Reinforcement					
	,					

	Brought Forward			R	
	REINFORCED CONCRETE CAST AGAINST EXCAVATED SURFACE				
	25MPa/19mm Concrete				
4/2/2	Strip footings	m3	20		
	REINFORCED CONCRETE CAST IN FORMWORK				
	20Mpa/19mm concrete				
4/2/3	Concrete Apron cast to fall etc,	m3	10		
	25MPa/19mm Concrete				
4/2/4	Surface beds cast in panels	m3	18		
4/2/5	Slabs including beams and inverted beams	m3	4		
	TEST BLOCKS				
	Notes:				
	Concrete strength test cubes, label and send to an approved laboratory for testing, pay all charges and submit report to the Regional Representative. Only successful tests will be paid for (Provisional)				
4/2/6	Making and testing 150 x 150 x 150mm concrete strength test cube (Provisional)	No	24		
	SUNDRIES TO CONCRETE				
	Surface treatment				
4/2/7	Power float top surface of concrete surface bed to a true and even level finish	m2	268		
	ROUGH FORMWORK (DEGREE OF ACCURACY II)				
	Rough formwork to sides				
4/2/8	Edges, risers, ends and reveals not exceeding 300mm high or wide	m	313		
	Rough formwork to soffits				
4/2/9	Flat slabs not exceeding 250mm thick, propped up not exceeding 3,5m high from bearing level	m2	47		
	MOVEMENTS JOINTS ETC,				
	Carried Forward			R	
	Section No. 4 4 SEATS ENVIRO-LOO TOILET BLOCK X 4 Bill No. 2 Concrete,Formwork and Reinforcement			ĸ	

	Brought Forward			R	
	Expansion joints				
4/2/10	10mm soft board or similar approved between concrete and brick wall	m	151		
	REINFORCEMENT (PROVISIONAL)				
	High and mild tensile steel reinforcement to structural concrete work				
4/2/11	All diameter bars	t	2		
	Fabric reinforcement:				
4/2/12	Type 245 fabric reinforcement in concrete surface beds, slabs, etc.	m2	121		
	Carried Forward to Summary of Section No.			R	
	Section No. 4 4 SEATS ENVIRO-LOO TOILET BLOCK X 4				F
	Bill No. 2 Concrete,Formwork and Reinforcement				

m D		Quantity	Rate	Amount
	BILL NO. 3			
	MASONRY			
	PREAMBLES			
	NOTE : The tenderer is referred to the relevant clauses in the Model Preambles for Trades (2008 Edition) as issued by the Association of South African Quantity Surveyors before pricing this bill.			
	SUPPLEMENTARY PREAMBLES			
	Supplementary preamble items described in Bill No. 1, shall equally apply to this Bill.			
	GENERAL NOTES TO TENDERERS			
	General notes, described in Bill No.1, shall equally apply to this Bill.			
	Sizes in descriptions			
	Where sizes in descriptions are given in brick units, "one brick" shall represent the length and "half brick" the width of a brick			
	Hollow walls etc			
	Descriptions of hollow walls shall be deemed to include leaving every fifth perpend of the bottom course of the external skin open as a weep hole. Walls in two skins described as "bagged and sealed" shall be deemed to include having the outer face of the inner skin bagged with 1:6 cement and sand mixture and sealed with two coats "Brickseal" bitumen emulsion waterproofing coating.			
	Face bricks			
	Bricks shall be ordered timeously to obtain uniformity in size and colour			
	Pointing			
	Descriptions of recessed pointing to fair face brickwork and face brickwork shall be deemed to include square recessed, hollow recessed, weathered pointing, etc			
	BRICKWORK IN FOUNDATION			
	Carried Forward		R	
	Section No. 4 4 SEATS ENVIRO-LOO TOILET BLOCK X 4 Bill No. 3 Masonry			

	Brought Forward			R	
	Brickwork in 73mm burnt clay masonry units class NFP in Class II mortar, laid in stretcher bond with 10mm flush joints				
4/3/1	One brick wall	m2	86		
	SUPERSTRUCTURE BRICKWORK				
	Brickwork of NFP brick in class II mortar laid in stretcher bond with 10mm flush joints				
4/3/2	One brick wall	m2	467		
4/3/3	Half brick wall	m2	50		
4/3/4	Half brick wall, in beamfilling	m2	27		
	Mass brickwork in regular piers of NFP brick in class II mortar laid in stretcher bond				
4/3/5	340 x 230mm Brick Piers	m3	2		
4/3/6	360 x 230mm Brick Piers	m3	2		
	FACE BRICKWORK				
	Bricks shall be ordered timeously to obtain uniformity in size and colour				
	<u>"Corobrick" face bricks (Colour: TBC) with PC sum</u>				
	amount of R 4 500.00 per thousand bricks delivered to site (excluding VAT) manufactured in accordance with SANS 227-2007, bedded and jointed in Class II mortar and pointed with recessed 6mm joints in both directions				
4/0/7					
4/3/7	Extra over brickwork for face brickwork in foundations (Provisional)	m2	173		
4/3/8	Extra over brickwork for face brickwork in superstructure	m2	385		
4/3/9	Extra over brickwork for face brickwork in brick-on-edge header course lintel	m	17		
4/3/10	Extra over brickwork for face brickwork in brick-on-edge header course sills, bedded in mortar and set slightly sloped	m	10		
4/3/11	Extra over brickwork for face brickwork to piers	m2	60		
4/3/12	Extra over brickwork for face brickwork in beamfilling	m2	27		
	BRICKWORK SUNDRIES				
	Carried Forward			R	
	Section No. 4 4 SEATS ENVIRO-LOO TOILET BLOCK X 4 Bill No. 3 Masonry				

	Brought Forward			R		
	Brickwork reinforcement					
4/3/13	75mm Wide reinforcement built in horizontally	m	147			
4/3/14	150mm Wide reinforcement built in horizontally.	m	1 901			
	<u>"Allied concrete" or similar approved prestressed</u> fabricated lintels					
4/3/15	100 x 70mm Lintels in lengths not exceeding 3m	m	15			
4/3/16	175 x 70mm Lintels in lengths not exceeding 3m	m	52			
	Turning pieces					
4/3/17	110mm Wide turning piece to flat brick lintels	m	48			
	<u>Air bricks etc</u>					
4/3/18	Set of 2 240 x 155mm Terracota air bricks as per architects specification	No	9			
	Roof ties					
4/3/19	30 x 1.2mm galvanised steel strapping, built into wall for 5 courses and minimum 800mm to be fixed to trusses	No	87			
	MOVEMENTS JOINTS ETC,					
	Expansion joints					
4/3/20	30mm softboard between vertical brick surfaces not exceeding 300mm wide	m2	17			
	Convict Forward to Summary of Oction Ma					
	Carried Forward to Summary of Section No. Section No. 4			R		<u> </u>
	4 SEATS ENVIRO-LOO TOILET BLOCK X 4 Bill No. 3					
	Masonry					
		I	I	I	I	1

BILL NO. 4				
WATERPROOFING				
PREAMBLES				
NOTE : The tenderer is referred to the relevant clauses in the Model Preambles for Trades (2008 Edition) as issued by the Association of South African Quantity Surveyors before pricing this bill.				
SUPPLEMENTARY PREAMBLES				
Supplementary preamble items described in Bill No. 1, shall equally apply to this bill.				
GENERAL NOTES TO TENDERERS				
General notes, described in Bill No.1, shall equally apply to this Bill.				
DAMP PROOFING OF WALLS AND FLOORS				
<u>One layer of 375 micron "Consol Plastic Brikgrip</u> DPC" embossed damp proof course				
Under walls	m2	6		
Under cills, etc.	m2	2		
<u>One layer of 250 micron "USB Green" or similar</u> approved dampproof membrane sealed at laps with PVC self -adhesive tape				
Under surface beds.	m2	221		
JOINTS SEALANTS, ETC.				
Mastic grey polysulphide sealing compound including raking out of joints filler as necessary				
10mm Isolation Joints between surface bed concrete and brick wall	m	151		
Carried Forward to Summary of Section No.			R	
Section No. 4 4 SEATS ENVIRO-LOO TOILET BLOCK X 4				
Bill No.  4 Waterproofing				
	WATERPROOFING PREAMBLES NOTE: The tenderer is referred to the relevant clauses is used by the Association of South African Quantity Surveyors before pricing this bill. SUPLEMENTARY PREAMBLES Supplementary preamble items described in Bill No. 1, chall equally apply to this bill. SIGNERAL NOTES TO TENDERERS Compared notes, described in Bill No. 1, shall equally apply to this Bill. DAMP PROOFING OF WALLS AND FLOORS Compared 375 micron "Consol Plastic Brikgrip DC" embossed damp proof course: Under walls Under cills, etc. Matric grey polysulphide sealing compound including raking out of joints filler as necessary 10mm Isolation Joints between surface bed concrete and brick wall Matric grey polysulphide sealing compound filler as necessary 10mm Isolation Joints between surface bed concrete and brick wall	WATERPROOFING         PREAMBLES         NOTE : The tenderer is referred to the relevant clauses in the Model Preambles for Trades (2008 Edition) as saued by the Association of South African Quantity Surveyors before pricing this bill.         SUPPLEMENTARY PREAMBLES         Supplementary preamble items described in Bill No. 1, shall equally apply to this bill.         General notes, described in Bill No. 1, shall equally apply to this Bill.         DAMP PROOFING OF WALLS AND FLOORS         One layer of 375 micron "Consol Plastic Brikgrip         DPC" embossed damp proof course         Under walls       m2         Under cills, etc.       m2         One layer of 250 micron "USB Green" or similar approved dampproof membrane sealed at laps with PVC self -adhesive tape         Under surface beds.       m2         JOINTS SEALANTS, ETC.       Mastic grey polysulphide sealing compound including raking out of joints filler as necessary         10mm Isolation Joints between surface bed concrete and brick wall       m         Carried Forward to Summary of Section No.       Section No. 4         4 SEATS ENVIRO-LOO TOILET BLOCK X 4       JII NO. 4	WATERPROOFING         PREAMBLES         NOTE : The tenderer is referred to the relevant clauses in the Model Preambles for Trades (2008 Edition) as saued by the Association of South African Quantity Surveyors before pricing this bill.         SUPPLEMENTARY PREAMBLES         Supplementary preamble items described in Bill No. 1, shall equally apply to this bill.         GENERAL NOTES TO TENDERERS         General notes, described in Bill No.1, shall equally apply to this Bill.         DAMP PROOFING OF WALLS AND FLOORS         One layer of 375 micron "Consol Plastic Brikgrip DPC" embossed damp proof course         Under walls       m2         Under walls       m2         Under surface beds.       m2         VOINTS SEALANTS, ETC.         Mastic grey polysulphide sealing compound including raking out of joints filler as necessary         10mm Isolation Joints between surface bed concrete and brick wall       m         151         Carried Forward to Summary of Section No.         Section No. 4         SEATS ENVIRO-LOO TOILET BLOCK X 4	WATERPROOFING       PREAMBLES         NOTE : The tenderer is referred to the relevant clauses in the Model Preambles for Trades (2008 Edition) as saued by the Association of South African Quantity Surveyors before pricing this bill.       Supplementary preamble items described in Bill No. 1, shall equally apply to this bill.         Supplementary preamble items described in Bill No. 1, shall equally apply to this bill.       General notes, described in Bill No. 1, shall equally apply to this Bill.         DAMP PROOFING OF WALLS AND FLOORS       One layer of 375 micron "Consol Plastic Brikgrip DPC" embossed damp proof course       m2         Under walls       m2       6         Under walls       m2       2         One layer of 250 micron "USB Green" or similar approved dampproof membrane sealed at laps with PVC self-adhesive tape       221         Under surface beds.       m2       221         JOINTS SEALANTS, ETC.       Mastic grey polysulphide sealing compound including raking out of joints filler as necessary       m         10mm Isolation Joints between surface bed concrete and brick wall       m       151         Carried Forward to Summary of Section No.       R         Section No. 4       SECTION TOLET BLOCK X 4       SECTION NO.       R

ltem No			Quantity	Rate	Amount
	BILL NO. 5				
	ROOF COVERINGS				
	PREAMBLES				
	NOTE : The tenderer is referred to the relevant clauses in the Model Preambles for Trades (2008 Edition) as issued by the Association of South African Quantity Surveyors before pricing this bill.				
	SUPPLEMENTARY PREAMBLES				
	Supplementary preamble items described in Bill No. 1, shall equally apply to this bill.				
	GENERAL NOTES TO TENDERERS				
	General notes, described in Bill No.1, shall equally apply to this Bill.				
	ROOF SHEETING				
	Similar Approved				
	<u>0.6mm thick "Brownbuilt Klip-lok light Industrial"</u> galvanised troughed roof sheeting with "Chromadek - Traffic Green" finish on one side, and 0.6mm galvanised steel accessories fixed to timber purlins or rails fixed in strict accordance to the manufacturer's instructions and fixed by an approved erector. A written and approved five (5) year guarantee of water-tightness shall be issued after approval of roofs by the manufacturer				
4/5/1	Roof sheeting pitch not exceeding 25 degrees	m2	181		
4/5/2	550mm girth Ridge capping, 3 times bent and notched on site to suit roof profile	m	26		
4/5/3	550mm girth Hip capping, 3 times bent and notched on site to suit roof profile.	m	46		
	ROOF AND WALL INSULATION				
	Similar Approved				
	Carried Forward			R	
	Section No. 4 4 SEATS ENVIRO-LOO TOILET BLOCK X 4 Bill No. 5 Roof Coverings				

	Brought Forward		R	—
	Sisalation "Bubble Foil" aluminium foil binded insulation			
4/5/4	135mm thick Insulation laid over purlins (at approximately 750mm centres), fixed concurrent with sheeting with and including galvanised steel accessories m2	181		
	Carried Forward to Summary of Section No.		R	
	Section No. 4 4 SEATS ENVIRO-LOO TOILET BLOCK X 4 Bill No. 5 Roof Coverings			_

ltem No		Quantity	Rate	Amount
	BILL NO. 6			
	CARPENTRY AND JOINERY			
	PREAMBLES			
	NOTE : The tenderer is referred to the relevant clauses in the Model Preambles for Trades (2008 Edition) as issued by the Association of South African Quantity Surveyors before pricing this bill.			
	SUPPLEMENTARY PREAMBLES			
	Supplementary preamble items described in Bill No. 1, shall equally apply to this bill.			
	GENERAL NOTES TO TENDERERS			
	General notes, described in Bill No.1, shall equally apply to this Bill.			
	Joinery			
	Descriptions of frames shall be deemed to include frames, transoms, mullions, rails, etc.			
	Descriptions of hardwood joinery shall be deemed to be fixed with hardened steel nails or shot pins to brickwork or concrete.			
	Fixing			
	Items described as nailed shall be deemed to be fixed with hardened steel nails or shot pins to brickwork or concrete			
	Decorative laminate finish			
	Laminate finish shall be glued under pressure. Edge strips shall be butt jointed at junctions with adjacent similar finish			
	Timber			
	All softwood to be South African Pine			
	Descriptions			
	Items described as "bolted" shall be deemed to exclude the bolts and include the holes unless otherwise described.			
	Carried Forward		R	
	Section No. 4 4 SEATS ENVIRO-LOO TOILET BLOCK X 4 Bill No. 6 Carpentry and Joinery			

Brought Forward	R	
Where the fixing of members is not stated it shall mean the nailing of one timber member to another.		
The term "planted on" shall mean the nailing of one timber member to another		
The term "screwed on" shall mean the countersunk screwing of one timber member to another.		
The term "screwed on and pelleted" shall mean the screwing of one timber member to another with the heads of screw sunk and pelleted.		
The term "plugged" shall mean the countersunk screwing of a timber member to and including plastic plugs in brickwork or concrete.		
The term "plugged and pelleted" shall mean the screwing of a timber member to and including plastic plugs in brickwork or concrete with heads of screw sunk and pelleted.		
Shelving, etc. described as screwed to steel must be fixed from underside and prices are to include for countersunk drilling through the steel for screw fixing.		
Descriptions of floors, ceilings, joinery, etc. shall be deemed to include for all square cutting		
Descriptions of items given in linear metre shall be deemed to include for mitres, stopped ends, fitted intersections, etc.		
Descriptions of rounded angles, rebates, grooves, chamfers, moulded edges, etc. shall be deemed to include for angles, ends, etc.		
ROOFS, ETC		
Carried Forward Section No. 4	R	
4 SEATS ENVIRO-LOO TOILET BLOCK X 4		
Bill No. 6 Carpentry and Joinery		

	Brought Forward			R	
	Plate nailed timber roof truss construction				
	The following is applicable in respect of roof trusses:				
	All timber to be sawn softwood in accordance with V4 or M4 as defined in SABS 563 or SABS 1245.				
	Metal connector plates shall have a minimum yield strength of 228 MPa and a minimum ultimate tensile strength of 330 Mpa with hot-dip galvanised finish.				
	All joints to be close fitted butt joints.				
	Trusses shall be designed by a registered supplier of prefabricated trusses who shall issue an Engineers Certificate upon completion of the installation.				
	The dimensions in the descriptions of the trusses are nominal and actual measurements are to be obtained on site before design or fabrication commences.				
	Tenderers must study the roof plan and sections as attached to the back of these bills of quantities and must obtain prices from a qualified and registered roof truss supplier as no claims in this regard will be entertained.				
	Roof trusses				
4/6/1	Design, supply, take delivery, temporary store, hoist in position and erect plate nailed timber roof trusses, purlins, gang boarding, temporary and permanent bracing, etc (measured on plan)	m2	151		
	Sawn softwood				
4/6/2	38 x 114mm Wall plates	m	104		
	<u>Sundries</u>				
4/6/3	Two coats creosote on sawn timbers	m2	39		
	Similar Approved				
	Operational Engineering				
	Carried Forward Section No. 4			R	
	4 SEATS ENVIRO-LOO TOILET BLOCK X 4 Bill No. 6 Carpentry and Joinery				

	Brought Forward	T		R	
	"Everite FC77" Fascia and badge boards				
4/6/4	15 x 225mm Pressed fibre cement fascia boards, fixed to supports and roof timbers with one brass screw at maximum 750mm centres, including standard aluminium half round cover strips at all joints, as per architect's specification	m	104		
	DOORS ETC				
	44mm thick solid R&F panel meranti timber doors with masonite backing with 15 horizontal slates on both sides hung to steel frames				
4/6/5	813 x 2032mm single door	No	27		
4/6/6	914 x 2032mm single door	No	18		
	WINDOWS				
	Similar Approved				
	"Nutec" fibre cement window cills				
4/6/7	150mm x 15mm thick fibre cement Window sill set flat and slightly projecting, with window sill lug screwed to underside of sill at 400mm centres, minimum of 75mm from end of window sill and bedded in 1:4 cement sand mortar with plastic slip joints at end of sills at plaster reveals and projecting from finished face of wall, all as per manufacturer's recommendations	m	10		
	Carried Forward to Summary of Section No.			R	
	Section No. 4 4 SEATS ENVIRO-LOO TOILET BLOCK X 4 Bill No. 6 Carpentry and Joinery				

ltem No		Quantity	Rate	Amount
	BILL NO. 7			
	CEILINGS, PARTITIONS AND ACCESS FLOORING			
	PREAMBLES			
	NOTE : The tenderer is referred to the relevant clauses in the Model Preambles for Trades (2008 Edition) as issued by the Association of South African Quantity Surveyors before pricing this bill.			
	SUPPLEMENTARY PREAMBLES			
	Supplementary preamble items described in Bill No. 1, shall equally apply to this bill.			
	GENERAL NOTES TO TENDERERS			
	General notes, described in Bill No.1, shall equally apply to this Bill.			
	<u>Fixing</u>			
	Items described as "plugged" shall be deemed to include screwing to fibre, plastic or metal plugs at not exceeding 500mm centres, and where described as "bolted", the bolts have been given elsewhere.			
	Items described as "nailed" shall be deemed to be fixed with hardened steel nails or pins, or to be shot-pinned, to brickwork or concrete			
	Ceilings & Bulkheads			
	Unless otherwise described ceilings shall be deemed to be horizontal			
	Steel components			
	All steel components for ceilings, partitions, etc are to be galvanised in accordance with SANS 121			
	Proprietary suspended ceilings			
	Hangers, suspension grids, "lay-in" panels, etc are to be in accordance with the manufacturers' recommendations			
	Carried Forward		R	
	Section No. 4 4 SEATS ENVIRO-LOO TOILET BLOCK X 4			
	Bill No. 7 Ceilings,Partitions and Access Flooring			

	Brought Forward			R	
	Where electrical light fittings, diffusers, panels etc are units of the same dimensions as the suspension grid described and allowance must be made in the rates accordingly for their support inclusive of any flexibility in setting out that may be required (ceiling panels have not been deducted and pricing is to take cognisance thereof)				
	Suspension systems				
	Where suspensions of ceilings require a sub-grid, the tenderer should include in his rates for the sub-grid. The design of the sub-grid support is not specified, the tenderer is to obtain the necessary requirements and recommendations for a safe installation from the board and suspension system manufacturer to the satisfaction of the structural engineer.				
	NAILED UP CEILINGS				
	FIBRE - CEMENT BOARDS				
	Similar Approved				
	6mm "Everite Nutec" Fibre-cement boards, jointed with and including galvanised H-type primed pressed steel jointing strips, including brandering as per architect's specifications				
4/7/1	2400 x 1200mm x 6mm Horizontal ceilings, fixed to and including 38 x 38mm sawn softwood brandering at maximum 400mm centres using 38mm long galvanised nails	m2	76		
	CORNICES				
	Similar Approved				
	"Rhino" plasterboard cornice				
4/7/2	75mm Coved cornice, plugged to brickwork	m	172		
	SUNDRIES				
	Extra over for Trap Doors				
4/7/3	Extra over ceiling for 600 x 600mm trap door of 38 x 50mm wrought softwood rebated framing, with one 38 x 38mm sawn softwood cross brander covered with ceiling board and fitted flush in opening	No	9		
	CEILING INSULATION				
	Carried Forward			R	
	Section No. 4 4 SEATS ENVIRO-LOO TOILET BLOCK X 4 Bill No. 7 Ceilings,Partitions and Access Flooring				

	Brought Forward		R	
	Insulation			
4/7/4	125mm thick Glass wool insulation blanket closely fitted and laid on top of ceiling panels, all in strict accordance with the manufacturer's specifications.	2 76		
	Carried Forward to Summary of Section No.		R	
	Section No. 4 4 SEATS ENVIRO-LOO TOILET BLOCK X 4 Bill No. 7 Ceilings,Partitions and Access Flooring			

ltem No		Quantity	Rate	Amount
	BILL NO. 8			
	IRONMONGERY			
	PREAMBLES			
	NOTE : The tenderer is referred to the relevant clauses in the Model Preambles for Trades (2008 Edition) as issued by the Association of South African Quantity Surveyors before pricing this bill.			
	SUPPLEMENTARY PREAMBLES			
	Supplementary preamble items described in Bill No. 1, shall equally apply to this bill.			
	GENERAL NOTES TO TENDERERS			
	General notes, described in Bill No.1, shall equally apply to this Bill.			
	Where ironmongery is described as plugged, prices are to include for screwing to and including approved patent plugs in concrete or brickwork with plaster or tiled finish, etc.			
	Proprietary items			
	Where applicable the manufacturers' names or product catalogue titles are given in sub-headings preceding the items			
	Prices are to be based on the specific products/articles specified. If tenderers wish to offer alternative products/articles for certain items, these items are to be clearly marked and the alternative specification given with supporting brochures etc clarifying the features of the products/articles offered			
	On request returnable samples are to be provided to the principal agent for consideration			
	Carried Forward		R	
	Section No. 4 4 SEATS ENVIRO-LOO TOILET BLOCK X 4 Bill No. 8			
	Ironmongery			

R	_
2	۲

n		Quantity	Rate	Amount
	BILL NO. 9			
	METALWORK			
	PREAMBLES			
	NOTE : The tenderer is referred to the relevant clauses in the Model Preambles for Trades (2008 Edition) as issued by the Association of South African Quantity Surveyors before pricing this bill.			
	SUPPLEMENTARY PREAMBLES			
	Supplementary preamble items described in Bill No. 1, shall equally apply to this bill.			
	GENERAL NOTES TO TENDERERS			
	General notes, described in Bill No.1, shall equally apply to this Bill.			
	ALUMINIUM			
	The contractor is to make due allowance in his prices for complying with the following requirements.			
	SPECIFICATIONS			
	User Note:			
	<u>Glazing</u>			
	All Safety glazing material (individual panes) are to conform to all standards as stipulated in SANS 10400 Part N and SANS 10137 and any additional Engineer Specifications or relevant SANS glazing regulations not stipulated in this document. All tenderers are referred to the drawings for the glazing specification.			
	Ironmongery			
	All rates for windows, shopfronts and doors etc. must include for the supply, taking delivery or/and installation of the ironmongery to be specified.			
	Actuators			
	All rates for shopfronts with actuators to include for the supply and installation of actuators as specified			
	Carried Forward		R	
	Section No. 4 4 SEATS ENVIRO-LOO TOILET BLOCK X 4 Bill No. 9 Metalwork			

Brought Forward	 R	
Scaffolding		
All scaffolding should be provided by the contractor and no claims/ qualifications will be accepted.		
Protection		
With this tender, the glazing sub-contractor must supply a statement concerning protection that will be provided to finishes and components until Practical Completion. This to include specific references to the method of removal of such protection. All tenderers to include cost of protection in tender price.		
Installation		
All measurements to be checked on site prior to ordering and manufacturing.		
Aluminium sections and shop drawings to be accepted by Architect prior to manufacturing.		
Allow for water and weather proof polysulphide sealant to approved specifications all around frame junctions to plaster and other materials.		
<u>Profiles</u>		
Tenderers to provide typical details of proposed aluminium section to be used in the design.		
Structural Silicone		
Tenderers to allow a 10 year guarantee on all powdercoating.		
Preliminary and Shop Drawings:		
The contractor shall submit preliminary design drawings showing basic system sections for the Architect's approval.		
After approval and prior to fabrication detailed shop drawings shall be prepared and submitted to the Architect for approval.		
		ļ
Carried Forward	R	1
Section No. 4 4 SEATS ENVIRO-LOO TOILET BLOCK X 4 Bill No. 9 Metalwork		

Brough	t Forward	R	
Fixing:			
The contractor is to take special note of all fixing of all aluminium elements and must allow in his properly securing the aluminium sections to the with and including all necessary steel brackets, in timber grounds and sub-frames, including all nece holing and bolting, etc. This fixing is to be adequised spaced and securely fixed to ensure total stiffnest door frames, windows, etc. as no sagging causin improper functioning of the windows and doors w accepted.	price for structure rails, cessary lately ss of the ng		
Deflection of structure:			
The contractor is advised to make adequate pro for the design deflection of the structure.	vision		
Tolerances:			
Sizes are approximate only and measurements must be taken before fabrication. Due allowance be made for tolerances in accordance with the Architect's details.			
Protection:			
The contractor will be required to protect his wor the course of construction, which protection sha adequate for the purpose and to the full approva Architect.	ll be		
Such protection shall only be removed after a w instruction from the Architect.	ritten		
Cleaning:			
All work must be cleaned down upon completior Glazing as installed will not be accepted as clea and the contractor must allow for polishing glass when instructed by the Architect.	n glass		
Note: All windows and doors should be read in conjunction with window and door schedules			
WELDED SCREENS, GATES, ETC.			
Carried	Forward	R	
Section No. 4 4 SEATS ENVIRO-LOO TOILET BLOCK X 4 Bill No. 9 Metalwork			

	Brought Forward		l	R	
	Welded MS gate consisting of 50 x 50 x 2.5mm rectangular tubing section frame with 45 degrees mitre at corners, bolted to reveals with 10mm (10M) rawlbolts and welded with 50 x 50 x 5mm mild steel to walls, with 50 x 50 x 2.5mm mild steel rectangular tube gate leaf with 45 degree mitre at corners and two 50 x 50 x 2.5mm horizontal sections, with 12 x 12mm mild steel vertical style solid square bars at 100mm c/c, including 3x pair of 20mm diameter bullet-hinges per gate, with "Solid blesbok" 460/313 four lever lockset with rebate set, including welding, bolting, holes, bolts etc., all complete as per the architect's specifications				
4/9/1	Steel gate to door, size 813mm x 2032mm high	No	9		
	PRESSED STEEL DOOR FRAMES <u>1.2mm thick Single rebated frame suitable for half</u> <u>brick walls, complete with lugs and base ties, with</u> <u>red oxide primer factory finish by manufacturer</u>				
4/9/2	813 x 2032mm single door <u>1.2mm thick Single rebated frame suitable for one</u> <u>brick walls, complete with lugs and base ties, with</u> <u>red oxide primer factory finish by manufacturer</u>	No	18		
4/9/3	813 x 2032mm single door	No	9		
4/9/4	914 x 2032mm single door	No	18		
	WINDOWS FRAMES, etc. Standard mild steel school type Top-hung open out window frame (with brass fittings), with burglar bars to opening and fixed sections, consisting of 10mm diameter mild steel round bars to standard NBP2 pattern, welded at intersections and window frames, all as per architect's specification				
4/9/5	Window size 533 x 950mm high	No	18		
	Carried Forward to Summary of Section No. Section No. 4 4 SEATS ENVIRO-LOO TOILET BLOCK X 4 Bill No. 9 Metalwork			R	

ltem No			Quantity	Rate	Amount
	BILL NO. 10				
	PLASTERING				
	PREAMBLES				
	NOTE : The tenderer is referred to the relevant clauses in the Model Preambles for Trades (2008 Edition) as issued by the Association of South African Quantity Surveyors before pricing this bill.				
	SUPPLEMENTARY PREAMBLES				
	Supplementary preamble items described in Bill No. 1, shall equally apply to this bill.				
	GENERAL NOTES TO TENDERERS				
	General notes, described in Bill No.1, shall equally apply to this Bill.				
	<u>SCREEDS</u>				
	<u>1:4 Cement sand screed on concrete, worked down</u> to a true and even surface with a steel trowel				
4/10/1	30mm Thick on floors and landings	m2	120		
4/10/2	30mm Thick to falls and currents	m2	12		
	INTERNAL PLASTER				
	One coat smooth 1:5 cement sand plaster on brickwork to receive finish				
4/10/3	On brick walls	m2	421		
4/10/4	On narrow widths	m2	42		
	<u>CORNER PROTECTORS, DIVIDING STRIPS,</u> <u>ETC</u>				
4/10/5	Aluminium straight edge M-trim suitable for under- screed fixing in vinyl/ceramic, etc. installed as per manufactures recommendation and specification.	m	7		
	Carried Forward to Summary of Section No.			R	
	Section No. 4 4 SEATS ENVIRO-LOO TOILET BLOCK X 4 Bill No. 10 Plastering				

ו		Quantity	Rate	Amount
	BILL NO. 11			
	TILING			
	PREAMBLES			
	NOTE : The tenderer is referred to the relevant clauses in the Model Preambles for Trades (2008 Edition) as issued by the Association of South African Quantity Surveyors before pricing this bill.			
	SUPPLEMENTARY PREAMBLES			
	Supplementary preamble items described in Bill No. 1, shall equally apply to this Bill.			
	Pricing			
	Prices are to included for the following: Cutting, handling, labour, adhesive etc.			
	Fixing			
	Tiling described as "fixed with adhesive on power floated concrete" shall be deemed to include for approved tiling key-coat.			
	Ceramic, porcelain, marble and granite tiles are to be fixed, grouted and pointed with suitable adhesives and grouts, as recommended by the Architect. Costs are hereby deemed to include the cost of this requirement.			
	Payment for work that is deemed measurable, in respect of the conditions of contract, and which comprises cutting, leaving, or forming, rectangular holes and notches through tiling is hereby deemed to apply only to holes and notches that do not exceed 600mm girth. Those exceeding 600mm in girth are hereby deemed to be "square cutting", which is hereby deemed to be part of the work description for that type of tiling and is not measurable as a separate item of work.			
	Wastage			
	Tile wastage in excess of 10% will be for the tenderer's account.			
	GENERAL NOTES TO TENDERERS			
	General notes, described in Bill No. 1, shall equally apply to this Bill.			
	Carried Forward		R	
	Section No. 4 4 SEATS ENVIRO-LOO TOILET BLOCK X 4 Bill No. 11 Tiling			

	Brought Forward			R		Γ
	Note					
	All scaffolding should be provided by the contractor and no claims/qualifications will be accepted.					
	WALL TILING					
	150 x 150 x 6mm ceramic tiles (PC allowance of R 120.00/m2 excludes V.A.T. but includes delivery to site), includes waste, laying, supply and fixing with an approved adhesive and jointing white grout all as per manufacturers specifications					
4/11/1	Plastered walls	m2	251			
4/11/2	On narrow widths	m2	25			
4/11/3	Splash backs	m2	3			
	FLOOR TILING					
	420 x 420 x 11.5mm Thick non-slip ceramic tiles (P.C allowance of R 200.00/m2 excludes V.A.T. but includes delivery to site), includes waste, laying, supply and fixing with an approved adhesive and jointing in waterproof cementetious grout					
4/11/4	On floors	m2	132			
4/11/5	75mm high skirting	m	328			
	ATTIC STOCK					
4/11/6	150 x 150 x mm ceramic tiles(PC allowance of R 120.00/m2 excludes V.A.T. but includes delivery to site)	m2	25			
4/11/7	420 x 420 x 11.5mm Thick non-slip ceramic tiles (P.C allowance of R 200.00/m2 excludes V.A.T. but includes delivery to site)	m2	13			
	SUNDRIES		_			
	10mm aluminium straight edge trim					
4/11/8	Dividing strip between tiles and door frames	m	7			
			-			
	Carried Forward to Summary of Section No.			R		
	Section No. 4 4 SEATS ENVIRO-LOO TOILET BLOCK X 4 Bill No. 11 Tiling					

ltem No		Quantity	Rate	Amount
	BILL NO. 12			
	PLUMBING AND DRAINAGE (PROVISIONAL)			
	PREAMBLES			
	NOTE : The tenderer is referred to the relevant clauses in the Model Preambles for Trades (2008 Edition) as issued by the Association of South African Quantity Surveyors before pricing this bill.			
	SUPPLEMENTARY PREAMBLES			
	Supplementary preamble items described in Bill No. 1, shall equally apply to this bill.			
	uPVC pipes and fittings:			
	Sewer and drainage pipes and fittings shall be jointed and sealed with butyl rubber rings			
	uPVC pressure pipes and fittings:			
	Pipes for water supply shall be of the class stated			
	Excavations:			
	No claim for excavation in material other than "earth" will be entertained unless the contractor has timeously notified the quantity surveyor thereof prior to backfilling, and has obtained, in writing, authorised classification thereof.			
	"Intermediate material" and " hard rock" shall be as defined in "Earthworks".			
	Quantities of all excavations, carting away excavated material and backfilling are calculated on the nett extent to be formed, or filled, in accordance with drawings and specifications, and the Contractor is to allow in his prices for any bulking.			
	Classes of excavation shall be as S.A.B.S 1200D clause 3.1.2.			
	Laying, backfilling, bedding, etc., of pipes:			
	Pipes shall be laid and bedded, and trenches shall be carefully backfilled, in accordance with the specific instructions			
	Carried Forward		R	
	Section No. 4 4 SEATS ENVIRO-LOO TOILET BLOCK X 4 Bill No. 12 Plumbing and Drainage			

	Brought Forward			R	
	GENERAL NOTES TO TENDERERS				
	General notes, described in Bill No.1, shall equally apply to this Bill.				
	RAINWATER GOODS				
	Similar Approved				
	Gutters				
4/12/1	100 x 100 x 0.6mm thick Ogee profile eaves gutter aluminium box gutter, fixed with and including fixing clips to fascia boards	m	104		
4/12/2	Extra over eaves gutter for stopped end	No	36		
4/12/3	Extra over eaves gutter for corner	No	78		
4/12/4	Extra over eaves gutter for outlet	No	18		
	Rainwater downpipes				
4/12/5	100mm diameter x 0.6mm thick rainwater downpipe with Chromadek finish (Colour: TBC), fixed with and including brackets to wall face, with brackets spaced as per manufacturer's recommendations, and with downpipes spaced as per engineer's specification	m	62		
4/12/6	Extra over downpipe for offset	No	36		
4/12/7	Extra over downpipe for shoe	No	18		
	SANITARY FITTINGS				
	Refer to sanitary schedule drawing for full description of abbreviations				
	WASH HAND BASINS				
	Similar Approved				
	Vaal Sanitaryware "Hibiscus" vitreous china basin with three semi-punched holes tap holes, including integrated overflow, including chain stay hole through the centre semi-punched tap hole, supplied with plug and chain, hung to walls (PC allowance of R450.00/no excludes V.A.T. but includes delivery to site), includes waste, supply and fixing				
4/12/8	WHB, installed complete	No	9		
	WATER CLOSET				
	Carried Forward Section No. 4 4 SEATS ENVIRO-LOO TOILET BLOCK X 4 Bill No. 12			R	
	Plumbing and Drainage				

	Brought Forward			R	
	Similar Approved				
	Vaal Sanitaryware "Daisy" semi-close coupled water closet comprising double flap heavy duty thermoplastic seat rim pan and matching 9 litre cistern complete with lid, fitments and flush pipe elbow (PC allowance of R2 800.00/no excludes V.A.T. but includes delivery to site), includes waste, supply and fixing				
4/12/9	WC, installed complete	No	18		
	CHROME PLATED WASTE UNIONS, ETC. (Supply & Fit)				
4/12/10	32mm Basin waste union	No	9		
	TOILET ROLL HOLDER				
	To be approved by Architect				
4/12/11	130 x 560 x 130mm mild steel vandal proof Toilet paper roll holder (Colour: White), plugged and screwed to walls	No	18		
	SOAP DISPENSER				
	To be approved by Architect				
4/12/12	110 x 170 x 35mm high plastic Soap dispenser (Colour: White and transparent), with lever button and pump, plugged and screwed to wall	No	3		
	PAPER TOWEL DISPENSER				
	To be approved by Architect				
4/12/13	360 x 380 x 240mm high lockable auto-cut (reflex) plastic Paper towel dispenser (Colour: White), plugged and screwed to wall	No	3		
	TAPS, VALVES, ETC				
	Similar Approved				
4/12/14	15mm Cobra brass watertight hose Bib tap (Code: 108- 15)	No	9		
	Carried Forward to Summary of Section No.			R	
	Section No. 4 4 SEATS ENVIRO-LOO TOILET BLOCK X 4 Bill No. 12 Plumbing and Drainage				

				Rate	Amount
	BILL NO. 13				
	GLAZING				
	PREAMBLES				
	NOTE : The tenderer is referred to the relevant clauses in the Model Preambles for Trades (2008 Edition) as issued by the Association of South African Quantity Surveyors before pricing this bill.				
	SUPPLEMENTARY PREAMBLES				
	Supplementary preamble items described in Bill No. 1, shall equally apply to this Bill.				
	GENERAL NOTES TO TENDERERS				
	General notes, described in Bill No. 1, shall equally apply to this Bill.				
	Note:				
	All glazing to comply with SABS 1263 Part 3:1998. Light and ventilation to comply with Part O if NBR 0400				
	GLASS TO STEEL WITH PUTTY				
	6mm obscure floated glass fixed glazing putty				
4/13/1	Panes exceeding 0.5m2 and not exceeding 2.0m2	m2	9		
	TOPS, SHELVES, DOORS, MIRROR ETC				
	<u>6mm Polished plate float glass mirrors with square polished edges plugged with chrome plated detachable screws or similarly approved </u>				
4/13/2	Mirror 400 x 600 mm high	No	9		
				_	
	Carried Forward to Summary of Section No. Section No. 4			R	
	4 SEATS ENVIRO-LOO TOILET BLOCK X 4 Bill No. 13 Glazing				

ltem No			Quantity	Rate	Amount
	BILL NO. 14				
	PAINTWORK				
	PREAMBLES				
	NOTE : The tenderer is referred to the relevant clauses in the Model Preambles for Trades (2008 Edition) as issued by the Association of South African Quantity Surveyors before pricing this bill.				
	SUPPLEMENTARY PREAMBLES				
	Supplementary preamble items described in Bill No. 1, shall equally apply to this Bill.				
	GENERAL NOTES TO TENDERERS				
	General notes, described in Bill No. 1, shall equally apply to this Bill.				
	PAINTWORK ETC TO NEW WORK				
	FIBRE CEMENT				
	Prepare and apply one coat universal undercoat and two coats Super Acrylic PVA paint or similar approved, colour to be confirmed by architect				
4/14/1	On internal ceilings and cornices	m2	93		
4/14/2	Fibre cement fascias boards not exceeding 300mm high or wide painted on both side	m	104		
	Prepare and apply one coat alkali resistant sealer and two coats mat enamel paint, colour to be confirmed by architect				
4/14/3	Fiber cement window sill not exceeding 300mm high or wide	m	10		
	FLOATED PLASTER INTERNAL WALLS				
	Prepare and apply one coat merit universal undercoat and two coats Super Acrylic PVA paint or similar approved, colour to be confirmed by architect				
4/14/4	Plastered walls	m2	421		
	METAL SURFACES				
	Carried Forward			R	
	Section No. 4 4 SEATS ENVIRO-LOO TOILET BLOCK X 4 Bill No. 14 Paintwork				

	Brought Forward			R	
	Prepare and apply one coat Duraphos, one coat universal under coat and two coats gloss enamel paint, colour to be confirmed by architect				
4/14/5	On gates, grilles, burglar screens, balustrades, etc (both sides measured on full flat area)	m2	34		
4/14/6	On window frames	m2	9		
4/14/7	On door frames	m2	58		
4/14/8	On gutters	m	104		
4/14/9	On downpipes	m	64		
	<u>Prepare and apply one coat Merit universal</u> <u>undercoat and two coats gloss enamel paint, colour</u> <u>to be confirmed by architect</u>				
	WOOD				
	Prepare and apply one coat universal undercoat and two coats acrylic PVA, colour to be confirmed by architect				
4/14/10	On door	m2	126		
	Prepare and paint three coats clear varnish:				
4/14/11	On door	m2	30		
	Carried Forward to Summary of Section No.			R	
	Section No. 4 4 SEATS ENVIRO-LOO TOILET BLOCK X 4				
	Bill No. 14				
	Paintwork				

	SECTION SUMMARY			
Bill No		Page No		Amount
4/1	Earthworks	4/3		
4/2	Concrete,Formwork and Reinforcement	4/7		
4/3	Masonry	4/10		
4/4	Waterproofing	4/11		
4/5	Roof Coverings	4/13		
4/6	Carpentry and Joinery	4/17		
4/7	Ceilings,Partitions and Access Flooring	4/20		
4/8	Ironmongery	4/22		
4/9	Metalwork	4/26		
4/10	Plastering	4/27		
4/11	Tiling	4/29		
4/12	Plumbing and Drainage	4/32		
4/13	Glazing	4/33		
4/14	Paintwork	4/35		
	Carried to Final Summary		R	
	Section No. 4 4 SEATS ENVIRO-LOO TOILET BLOCK X 4			

SECTION NO. 5			1
BILL NO. 1			
EARTHWORKS (PROVISIONAL)			
PREAMBLES			
NOTE : The tenderer is referred to the relevant clauses in the Model Preambles for Trades (2008 Edition) as issued by the Association of South African Quantity Surveyors before pricing this bill.			
SUPPLEMENTARY PREAMBLES			
Supplementary preamble items described in Bill No. 1, shall equally apply to this Bill.			
GENERAL NOTES TO TENDERERS			
General notes, described in Bill No.1, shall equally apply to this Bill.			
NOTES			
Carting away of excavated material			
Descriptions of carting away of excavated material shall be deemed to include loading excavated material onto trucks directly from the excavations or, alternatively, from stock piles situated on the building site			
Filling			
Notwithstanding the reference to prescribed multiple handling in clause 1 page 6 of the Standard System of Measuring Building Work, prices for filling and backfilling shall include for all selection and any multiple handling of material			
Excavations measured in successive depths of 2m.			
SITE CLEARANCE ETC			
Site clearance			
Digging up and removing rubbish, debris, vegetation, hedges, shrubs and trees not exceeding 200mm girth, bush, etc m2	2 266		
EXCAVATIONS			
Cowind Enviro			
Carried Forward Section No. 5 SMALL ADMINISTRATION BLOCK Bill No. 1 Earthworks		R	

	Brought Forward			R	
	Excavation in earth not exceeding 2m deep				
5/1/2	Trenches	m3	74		
	Extra over excavations in earth to trenches and holes for	-			
5/1/3	Excavation in soft rock	m3	7		
5/1/4	Excavation in hard rock	m3	4		
	CARTING AWAY OF EXCAVATED MATERIAL				
	<u>Note:</u>				
	Description of carting away of excavated material shall be deemed to include loading excavated material onto trucks directly from the excavations or , alternatively, from stock piles situated on the building site.				
5/1/5	Extra over all excavation for carting away surplus material from excavation and / or stockpile on site to a dumping site to be located by the Contractor	m3	43		
	<b>RISK OF COLLAPSE OF EXCAVATIONS</b>				
	<u>Risk of collapse to side of excavation in earth not</u> exceeding 1,5m deep				
5/1/6	Trenches and holes	m2	238		
	FILLING, ETC.				
	Earth filling obtained from the excavations and/or prescribed stock piles on site compacted to 93% Mod AASHTO density in layers not exceeding 150mm thick				
5/1/7	Backfilling to trenches, holes, etc	m3	35		
5/1/8	Under floors, steps, pavings, etc	m3	126		
	Imported gravel filling (G7) stabilise with 2-3% cement compacted to 93% Mod AASHTO density in layers not exceeding 150mm thick				
5/1/9	Backfilling to trenches, holes, etc	m3	11		
5/1/10	Under floors, steps, pavings, etc	m3	27		
	Carried Forward			R	
	SMALL ADMINISTRATION BLOCK Bill No. 1 Earthworks				

	Brought Forward			R	
	Filling supplied by the Contractor under floors, trenches, etc.				
5/1/11	Sub-base filling (G5) from excavations under solid floors, steps, etc. compacted to 95% modified AASHTO density in layers not exceeding 150mm thick	m3	27		
	COMPACTION OF SURFACES				
5/1/12	Prepare ground surface by scarifying sub-grade, rip and re-compact 150mm to 90% modified AASHTO density	m2	240		
	WEED KILLERS, INSECTICIDES, TERMITES, etc.				
	Protection against termites, ants, etc				
5/1/13	Under floors etc including forming and poisoning shallow furrows against foundation walls etc, filling in furrows and ramming	m2	240		
5/1/14	To bottom and sides of excavated trenches, Holes, etc.	m2	312		
	Carried Forward to Summary of Section No. Section No. 5 SMALL ADMINISTRATION BLOCK Bill No. 1 Earthworks			R	

	Quantity	Rate	Amount
BILL NO. 2			
CONCRETE, FORMWORK AND REINFORCEMENT			
PREAMBLES			
NOTE : The tenderer is referred to the relevant clauses in the Model Preambles for Trades (2008 Edition) as issued by the Association of South African Quantity Surveyors before pricing this bill.			
SUPPLEMENTARY PREAMBLES			
Supplementary preamble items described in Bill No. 1, shall equally apply to this Bill.			
Cost of tests			
The costs of making, storing and testing of concrete test cubes as required under clause 7, "Tests" of SANS 1200 G, shall include the cost of providing cube moulds necessary for the purpose, for testing costs and for submitting reports on the tests to the principal agent. The testing shall be undertaken by an independent firm or institution nominated by the contractor to the approval of the principal agent. (Test cubes are measured separately)			
Formwork			
Descriptions of formwork shall be deemed to include use and waste only (except where described as "left in" or "permanent"), for fitting together in the required forms, wedging, plumbing and fixing to true angles and surfaces as necessary to ensure easy release during stripping and for reconditioning as necessary before re- use. The vertical strutting shall be carried down to such construction as is sufficiently strong to afford the required support without damage and shall remain in position until the newly constructed work is able to support itself.			
Formwork to soffits of solid slabs, etc. shall be deemed to be to slabs not exceeding 250mm thick unless otherwise described. Formwork to soffits of slabs, beams, etc. shall be deemed to be propped up exceeding 1,5m and not exceeding 3,5m high unless otherwise described.			
Carried Forward		R	
Section No. 5 SMALL ADMINISTRATION BLOCK Bill No. 2 Concrete,Formwork and Reinforcement			

	Brought Forward			R	
	Formwork to sides of bases, pile caps, ground beams, etc. will only be measured where it is prescribed by the engineer for design reasons. Formwork necessitated by irregularity or collapse of excavated faces will not be measured and the cost thereof shall be deemed to be included in the allowance for taking the risk of collapse of the sides of the excavations, provision for which is made in "Earthworks".				
	The Tenderer is to note that for the "off-shutter" concrete finish shall be in accordance with the architectural specification 616 CON-140: Smooth + fair finish:-				
	<ul> <li>Degree of accuracy: I</li> <li>Finish: Smooth and even</li> <li>Form facing material to produce a smooth, hard, uniform texture on the concrete</li> <li>Steel faced formwork. Joints grout-tight.</li> <li>Panels shall be as large as practicable and arranged in a regular pattern as a feature of the surface</li> <li>Formwork tie holes: to the approval of the architect</li> <li>Repair imperfections: not allowed. Tie bolt holes shall be patched</li> <li>Not permitted: blowholes, small fins, bulges, irregularities, voids, honeycombing, segregation and other large defects.</li> <li>Concrete surfaces: No further treatment to form a smooth finish of uniform texture, appearance and colour</li> </ul>				
	Structural Concrete				
	Tenderers are referred to the Structural Engineer's - Standard Specifications which should be read before pricing this trade in particular, but also the other trades. The use of extenders, fly-ash, etc. are clearly described on this drawing.				
	GENERAL NOTES TO TENDERERS				
	General notes, described in Bill No.1, shall equally apply to this Bill.				
	UNREINFORCED CONCRETE CAST AGAINST EXCAVATED SURFACES				
	15Mpa/19mm concrete				
5/2/1	Blinding	m3	4		
	Carried Forward Section No. 5			R	
	SMALL ADMINISTRATION BLOCK Bill No. 2				
	Concrete, Formwork and Reinforcement				

	Brought Forward			R	
	REINFORCED CONCRETE CAST AGAINST EXCAVATED SURFACE				
	25MPa/19mm Concrete				
5/2/2	Strip footings	m3	18		
	REINFORCED CONCRETE CAST IN FORMWORK				
	20Mpa/19mm concrete				
5/2/3	Concrete Apron cast to fall etc,	m3	6		
	25MPa/19mm Concrete				
5/2/4	Surface beds cast in panels	m3	23		
	TEST BLOCKS				
	<u>Notes:</u>				
	Concrete strength test cubes, label and send to an approved laboratory for testing, pay all charges and submit report to the Regional Representative. Only successful tests will be paid for (Provisional)				
5/2/5	Making and testing 150 x 150 x 150mm concrete strength test cube (Provisional)	No	23		
	SUNDRIES TO CONCRETE				
	Surface treatment				
5/2/6	Power float top surface of concrete surface bed to a true and even level finish	m2	240		
	ROUGH FORMWORK (DEGREE OF ACCURACY II)				
	Rough formwork to sides				
5/2/7	Edges, risers, ends and reveals not exceeding 300mm high or wide	m	118		
	MOVEMENTS JOINTS ETC,				
	Expansion joints				
5/2/8	10mm soft board or similar approved between concrete and brick wall	m	58		
	<b>REINFORCEMENT (PROVISIONAL)</b>				
	Carried Forward Section No. 5 SMALL ADMINISTRATION BLOCK Bill No. 2			R	
	Concrete,Formwork and Reinforcement				

	Brought Forward			R	
	High and mild tensile steel reinforcement to structural concrete work				
5/2/9	All diameter bars	t	1		
	Fabric reinforcement:				
5/2/10	Type 245 fabric reinforcement in concrete surface beds, slabs, etc.	m2	179		
	Carried Forward to Summary of Section No. Section No. 5			R	
	SMALL ADMINISTRATION BLOCK Bill No. 2				
	Concrete, Formwork and Reinforcement				

m ว		Quantity	Rate	Amount
	BILL NO. 3			
	MASONRY			
	PREAMBLES			
	NOTE : The tenderer is referred to the relevant clauses in the Model Preambles for Trades (2008 Edition) as issued by the Association of South African Quantity Surveyors before pricing this bill.			
	SUPPLEMENTARY PREAMBLES			
	Supplementary preamble items described in Bill No. 1, shall equally apply to this Bill.			
	GENERAL NOTES TO TENDERERS			
	General notes, described in Bill No.1, shall equally apply to this Bill.			
	Sizes in descriptions			
	Where sizes in descriptions are given in brick units, "one brick" shall represent the length and "half brick" the width of a brick			
	Hollow walls etc			
	Descriptions of hollow walls shall be deemed to include leaving every fifth perpend of the bottom course of the external skin open as a weep hole. Walls in two skins described as "bagged and sealed" shall be deemed to include having the outer face of the inner skin bagged with 1:6 cement and sand mixture and sealed with two coats "Brickseal" bitumen emulsion waterproofing coating.			
	Face bricks			
	Bricks shall be ordered timeously to obtain uniformity in size and colour			
	Pointing			
	Descriptions of recessed pointing to fair face brickwork and face brickwork shall be deemed to include square recessed, hollow recessed, weathered pointing, etc			
	BRICKWORK IN FOUNDATION			
	Carried Forward		R	 
	Section No. 5 SMALL ADMINISTRATION BLOCK Bill No. 3 Masonry			

	Brought Forward			R	
	Brickwork in 73mm burnt clay masonry units class NFP in Class II mortar, laid in stretcher bond with 10mm flush joints				
5/3/1	One brick wall	m2	89		
	SUPERSTRUCTURE BRICKWORK				
	Brickwork of NFP brick in class II mortar laid in stretcher bond with 10mm flush joints				
5/3/2	One brick wall	m2	223		
5/3/3	Half brick wall	m2	133		
	<u>Mass brickwork in regular piers of NFP brick in</u> <u>class II mortar laid in stretcher bond</u>				
5/3/4	330 x 330mm Brick Piers	m3	1		
	Mass brickwork in L-shaped piers of NFP brick in class II mortar laid in stretcher bond				
5/3/5	310 x 330mm L-shaped Brick Piers	m3	0.5		
	FACE BRICKWORK				
	Bricks shall be ordered timeously to obtain uniformity in size and colour				
	"Corobrick" face bricks (Colour: TBC) with PC sum amount of R 4 500.00 per thousand bricks delivered to site (excluding VAT) manufactured in accordance with SANS 227-2007, bedded and jointed in Class II mortar and pointed with recessed 6mm joints in both directions				
5/3/6	Extra over brickwork for face brickwork in foundations (Provisional)	m2	178		
5/3/7	Extra over brickwork for face brickwork in superstructure	m2	239		
5/3/8	Extra over brickwork for face brickwork in brick-on-edge header course lintel	m	26		
5/3/9	Extra over brickwork for face brickwork in brick-on-edge header course sills, bedded in mortar and set slightly sloped	m	22		
5/3/10	Extra over brickwork for face brickwork to piers	m2	14		
	BRICKWORK SUNDRIES				
	Carried Forward Section No. 5 SMALL ADMINISTRATION BLOCK			R	
	Bill No. 3 Masonry				

	Brought Forward			R	Γ
	Brickwork reinforcement				
5/3/11	75mm Wide reinforcement built in horizontally	m	391		
5/3/12	150mm Wide reinforcement built in horizontally.	m	1 190		
	<u>"Allied concrete" or similar approved prestressed</u>				
5/3/13	100 x 70mm Lintels in lengths not exceeding 3m	m	29		
5/3/14	175 x 70mm Lintels in lengths not exceeding 3m	m	9		
	Turning pieces				
5/3/15	110mm Wide turning piece to flat brick lintels	m	29		
	<u>Air bricks etc</u>				
5/3/16	Set of 2 240 x 155mm Terracota air bricks as per architects specification	No	2		
	Fair cutting to face brickwork				
5/3/17	Fair raking cutting at gables	m	27		
	Roof ties				
5/3/18	30 x 1.2mm galvanised steel strapping, built into wall for 5 courses and minimum 800mm to be fixed to trusses	No	50		
	MOVEMENTS JOINTS ETC,				
	Expansion joints				
5/3/19	30mm softboard between vertical brick surfaces not exceeding 300mm wide	m2	10		
					+
	Carried Forward to Summary of Section No.			R	
	Section No. 5 SMALL ADMINISTRATION BLOCK Bill No. 3 Masonny				
	Masonry				

ltem No			Quantity	Rate	Amount
	BILL NO. 4				
	WATERPROOFING				
	PREAMBLES				
	NOTE : The tenderer is referred to the relevant clauses in the Model Preambles for Trades (2008 Edition) as issued by the Association of South African Quantity Surveyors before pricing this bill.				
	SUPPLEMENTARY PREAMBLES				
	Supplementary preamble items described in Bill No. 1, shall equally apply to this bill.				
	GENERAL NOTES TO TENDERERS				
	General notes, described in Bill No.1, shall equally apply to this Bill.				
	DAMP PROOFING OF WALLS AND FLOORS				
	One layer of 375 micron "Consol Plastic Brikgrip DPC" embossed damp proof course				
5/4/1	Under cills, etc.	m2	5		
	One layer of 250 micron "USB Green" or similar approved dampproof membrane sealed at laps with PVC self -adhesive tape				
5/4/2	Under surface beds.	m2	240		
	JOINTS SEALANTS, ETC.				
	Mastic grey polysulphide sealing compound including raking out of joints filler as necessary				
5/4/3	10mm Isolation Joints between surface bed concrete		50		
	and brick wall	m	58		
	Carried Forward to Summary of Section No.			R	
	Section No. 5 SMALL ADMINISTRATION BLOCK				
	Bill No. 4 Waterproofing				

ltem No		Quantity	Rate	Amount
	BILL NO. 5			
	ROOF COVERINGS			
	PREAMBLES			
	NOTE : The tenderer is referred to the relevant clauses in the Model Preambles for Trades (2008 Edition) as issued by the Association of South African Quantity Surveyors before pricing this bill.			
	SUPPLEMENTARY PREAMBLES			
	Supplementary preamble items described in Bill No. 1, shall equally apply to this bill.			
	GENERAL NOTES TO TENDERERS			
	General notes, described in Bill No.1, shall equally apply to this Bill.			
	ROOF SHEETING			
	Similar Approved			
	0.6mm thick "Brownbuilt Klip-lok light Industrial" galvanised troughed roof sheeting with "Chromadek - Traffic Green" finish on one side, and 0.6mm galvanised steel accessories fixed to timber purlins or rails fixed in strict accordance to the manufacturer's instructions and fixed by an approved erector. A written and approved five (5) year guarantee of water-tightness shall be issued after approval of roofs by the manufacturer			
5/5/1	Roof sheeting pitch not exceeding 25 degrees m	2 237		
5/5/2	550mm girth Ridge capping, 3 times bent and notched on site to suit roof profile r	n 22		
5/5/3	550mm girth close cut and mitred Valley gutter, 4 times bent and including soakers, etc	n 6		
	ROOF AND WALL INSULATION			
	Similar Approved			
	Carried Forward		R	
	Section No. 5 SMALL ADMINISTRATION BLOCK Bill No. 5 Roof Coverings			

	Brought Forward		R	
	Sisalation "Bubble Foil" aluminium foil binded insulation			
5/5/4	135mm thick Insulation laid over purlins (at approximately 750mm centres), fixed concurrent with sheeting with and including galvanised steel accessories m2	237		
	Carried Forward to Summary of Section No.		R	
	Section No. 5 SMALL ADMINISTRATION BLOCK Bill No. 5			
	Roof Coverings			

ltem No		Quantity	Rate	Amount
	BILL NO. 6			
	CARPENTRY AND JOINERY			
	PREAMBLES			
	NOTE : The tenderer is referred to the relevant clauses in the Model Preambles for Trades (2008 Edition) as issued by the Association of South African Quantity Surveyors before pricing this bill.			
	SUPPLEMENTARY PREAMBLES			
	Supplementary preamble items described in Bill No. 1, shall equally apply to this bill.			
	GENERAL NOTES TO TENDERERS			
	General notes, described in Bill No.1, shall equally apply to this Bill.			
	<u>Joinery</u>			
	Descriptions of frames shall be deemed to include frames, transoms, mullions, rails, etc.			
	Descriptions of hardwood joinery shall be deemed to be fixed with hardened steel nails or shot pins to brickwork or concrete.			
	Fixing			
	Items described as nailed shall be deemed to be fixed with hardened steel nails or shot pins to brickwork or concrete			
	Decorative laminate finish			
	Laminate finish shall be glued under pressure. Edge strips shall be butt jointed at junctions with adjacent similar finish			
	Timber			
	All softwood to be South African Pine			
	Descriptions			
	Items described as "bolted" shall be deemed to exclude the bolts and include the holes unless otherwise described.			
	Carried Forward		R	
	Section No. 5 SMALL ADMINISTRATION BLOCK Bill No. 6 Carpentry and Joinery			

Brought Forward	R	
Where the fixing of members is not stated it shall mean the nailing of one timber member to another.		
The term "planted on" shall mean the nailing of one timber member to another		
The term "screwed on" shall mean the countersunk screwing of one timber member to another.		
The term "screwed on and pelleted" shall mean the screwing of one timber member to another with the heads of screw sunk and pelleted.		
The term "plugged" shall mean the countersunk screwing of a timber member to and including plastic plugs in brickwork or concrete.		
The term "plugged and pelleted" shall mean the screwing of a timber member to and including plastic plugs in brickwork or concrete with heads of screw sunk and pelleted.		
Shelving, etc. described as screwed to steel must be fixed from underside and prices are to include for countersunk drilling through the steel for screw fixing.		
Descriptions of floors, ceilings, joinery, etc. shall be deemed to include for all square cutting		
Descriptions of items given in linear metre shall be deemed to include for mitres, stopped ends, fitted intersections, etc.		
Descriptions of rounded angles, rebates, grooves, chamfers, moulded edges, etc. shall be deemed to include for angles, ends, etc.		
ROOFS, ETC		
Carried Forward	R	
Section No. 5 SMALL ADMINISTRATION BLOCK Bill No. 6		
Carpentry and Joinery		

	Brought Forward			R	Τ
	Plate nailed timber roof truss construction				
	The following is applicable in respect of roof trusses:				
	All timber to be sawn softwood in accordance with V4 or M4 as defined in SABS 563 or SABS 1245.				
	Metal connector plates shall have a minimum yield strength of 228 MPa and a minimum ultimate tensile strength of 330 Mpa with hot-dip galvanised finish.				
	All joints to be close fitted butt joints.				
	Trusses shall be designed by a registered supplier of prefabricated trusses who shall issue an Engineers Certificate upon completion of the installation.				
	The dimensions in the descriptions of the trusses are nominal and actual measurements are to be obtained on site before design or fabrication commences.				
	Tenderers must study the roof plan and sections as attached to the back of these bills of quantities and must obtain prices from a qualified and registered roof truss supplier as no claims in this regard will be entertained.				
	Roof trusses				
5/6/1	Design, supply, take delivery, temporary store, hoist in position and erect plate nailed timber roof trusses, purlins, gang boarding, temporary and permanent bracing, etc (measured on plan)	m2	197		
	Sawn softwood				
5/6/2	38 x 114mm Wall plates	m	60		
	<u>Sundries</u>				
5/6/3	Two coats creosote on sawn timbers	m2	22		
	Similar Approved				
				_	$\top$
	Carried Forward Section No. 5 SMALL ADMINISTRATION BLOCK Bill No. 6 Carpentry and Joinery			R	

	Brought Forward			R	
	"Everite FC77" Fascia and badge boards				
5/6/4	15 x 225mm Pressed fibre cement fascia boards, fixed to supports and roof timbers with one brass screw at maximum 750mm centres, including standard aluminium half round cover strips at all joints, as per architect's specification	m	35		
5/6/5	15 x 80 x 300mm fibre cement barge board	m	27		
	DOORS ETC				
	44mm thick solid R&F panel meranti timber doors with masonite backing with 15 horizontal slates on both sides hung to steel frames				
5/6/6	813 x 2032mm single door	No	6		
	WINDOWS				
	Similar Approved				
	"Nutec" fibre cement window cills				
5/6/7	150mm x 15mm thick fibre cement Window sill set flat and slightly projecting, with window sill lug screwed to underside of sill at 400mm centres, minimum of 75mm from end of window sill and bedded in 1:4 cement sand mortar with plastic slip joints at end of sills at plaster reveals and projecting from finished face of wall, all as	m	22		
	per manufacturer's recommendations	m	22		
	Carried Forward to Summary of Section No.			R	
	Section No. 5 SMALL ADMINISTRATION BLOCK Bill No. 6				
	Carpentry and Joinery				

ltem No		Quantity	Rate	Amount
	BILL NO. 7			
	CEILINGS, PARTITIONS AND ACCESS FLOORING			
	PREAMBLES			
	NOTE : The tenderer is referred to the relevant clauses in the Model Preambles for Trades (2008 Edition) as issued by the Association of South African Quantity Surveyors before pricing this bill.			
	SUPPLEMENTARY PREAMBLES			
	Supplementary preamble items described in Bill No. 1, shall equally apply to this bill.			
	GENERAL NOTES TO TENDERERS			
	General notes, described in Bill No.1, shall equally apply to this Bill.			
	<u>Fixing</u>			
	Items described as "plugged" shall be deemed to include screwing to fibre, plastic or metal plugs at not exceeding 500mm centres, and where described as "bolted", the bolts have been given elsewhere.			
	Items described as "nailed" shall be deemed to be fixed with hardened steel nails or pins, or to be shot-pinned, to brickwork or concrete			
	Ceilings & Bulkheads			
	Unless otherwise described ceilings shall be deemed to be horizontal			
	Steel components			
	All steel components for ceilings, partitions, etc are to be galvanised in accordance with SANS 121			
	Proprietary suspended ceilings			
	Hangers, suspension grids, "lay-in" panels, etc are to be in accordance with the manufacturers' recommendations			
	Carried Forward		R	
	Section No. 5 SMALL ADMINISTRATION BLOCK Bill No. 7			
	Ceilings,Partitions and Access Flooring			

	Brought Forward			R	Τ
	Where electrical light fittings, diffusers, panels etc are units of the same dimensions as the suspension grid described and allowance must be made in the rates accordingly for their support inclusive of any flexibility in setting out that may be required (ceiling panels have not been deducted and pricing is to take cognisance thereof)				
	Suspension systems				
	Where suspensions of ceilings require a sub-grid, the tenderer should include in his rates for the sub-grid. The design of the sub-grid support is not specified, the tenderer is to obtain the necessary requirements and recommendations for a safe installation from the board and suspension system manufacturer to the satisfaction of the structural engineer.				
	NAILED UP CEILINGS				
	FIBRE - CEMENT BOARDS				
	Similar Approved				
	6mm "Everite Nutec" Fibre-cement boards, jointed with and including galvanised H-type primed pressed steel jointing strips, including brandering as per architect's specifications				
5/7/1	2400 x 1200mm x 6mm Horizontal ceilings, fixed to and including 38 x 38mm sawn softwood brandering at maximum 400mm centres using 38mm long galvanised nails	m2	144		
	CORNICES				
	Similar Approved				
	"Rhino" plasterboard cornice				
5/7/2	75mm Coved cornice, plugged to brickwork	m	169		
	SUNDRIES				
	Extra over for Trap Doors				
5/7/3	Extra over ceiling for 600 x 600mm trap door of 38 x 50mm wrought softwood rebated framing, with one 38 x 38mm sawn softwood cross brander covered with ceiling board and fitted flush in opening	No	1		
	CEILING INSULATION				
	Carried Forward			R	
	Section No. 5 SMALL ADMINISTRATION BLOCK Bill No. 7 Ceilings,Partitions and Access Flooring			Ň	

	Brought Forward			R	
	Insulation				
5/7/4	125mm thick Glass wool insulation blanket closely fitted and laid on top of ceiling panels, all in strict accordance with the manufacturer's specifications.	m2	144		
	Carried Forward to Summary of Section No.			R	
	Section No. 5 SMALL ADMINISTRATION BLOCK Bill No. 7				 
	Ceilings,Partitions and Access Flooring				

ltem No		Quantity	Rate	Amount
	BILL NO. 8			
	IRONMONGERY			
	PREAMBLES			
	NOTE : The tenderer is referred to the relevant clauses in the Model Preambles for Trades (2008 Edition) as issued by the Association of South African Quantity Surveyors before pricing this bill.			
	SUPPLEMENTARY PREAMBLES			
	Supplementary preamble items described in Bill No. 1, shall equally apply to this bill.			
	GENERAL NOTES TO TENDERERS			
	General notes, described in Bill No.1, shall equally apply to this Bill.			
	Where ironmongery is described as plugged, prices are to include for screwing to and including approved patent plugs in concrete or brickwork with plaster or tiled finish, etc.			
	Proprietary items			
	Where applicable the manufacturers' names or product catalogue titles are given in sub-headings preceding the items			
	Prices are to be based on the specific products/articles specified. If tenderers wish to offer alternative products/articles for certain items, these items are to be clearly marked and the alternative specification given with supporting brochures etc clarifying the features of the products/articles offered			
	On request returnable samples are to be provided to the principal agent for consideration			
	Carried Forward		R	
	Section No. 5 SMALL ADMINISTRATION BLOCK Bill No. 8 Ironmongery			

	Brought Forward		R	
	Finishes to ironmongery			
	Where applicable finishes to ironmongery are indicated by suffixes in accordance with the following list: BS Satin bronze lacquered CH Chromium plated SC Satin chromium plated SE Silver enamelled GE Grey enamelled AN Anodised natural AS Anodised natural AS Anodised bronze AG Anodised bronze AG Anodised black PB Polished brass PL Polished and lacquered PT Epoxy coated SD Sanded <u>Rates</u> The tenderer is to price for supply, taking delivery of, storing and fixing of the ironmongery listed below.			
	Approved			
5/8/1	"CZ8730SC" Door stop or similarly approved to wall or floors No	6		
	<b>Carried Forward to Summary of Section No.</b> Section No. 5		R	_
	SMALL ADMINISTRATION BLOCK Bill No. 8 Ironmongery			

n >		Quantity	Rate	Amount
	BILL NO. 9			
	METALWORK			
	PREAMBLES			
	NOTE : The tenderer is referred to the relevant clauses in the Model Preambles for Trades (2008 Edition) as issued by the Association of South African Quantity Surveyors before pricing this bill.			
	SUPPLEMENTARY PREAMBLES			
	Supplementary preamble items described in Bill No. 1, shall equally apply to this bill.			
	GENERAL NOTES TO TENDERERS			
	General notes, described in Bill No.1, shall equally apply to this Bill.			
	ALUMINIUM			
	The contractor is to make due allowance in his prices for complying with the following requirements.			
	SPECIFICATIONS			
	User Note:			
	Glazing			
	All Safety glazing material (individual panes) are to conform to all standards as stipulated in SANS 10400 Part N and SANS 10137 and any additional Engineer Specifications or relevant SANS glazing regulations not stipulated in this document. All tenderers are referred to the drawings for the glazing specification.			
	Ironmongery			
	All rates for windows, shopfronts and doors etc. must include for the supply, taking delivery or/and installation of the ironmongery to be specified.			
	Actuators			
	All rates for shopfronts with actuators to include for the supply and installation of actuators as specified			
	Carried Forward		R	
	Section No. 5 SMALL ADMINISTRATION BLOCK Bill No. 9 Metalwork			

Brought Forward		R		
Scaffolding				
All scaffolding should be provided by the contractor and no claims/ qualifications will be accepted.				
Protection				
With this tender, the glazing sub-contractor must supply a statement concerning protection that will be provided to finishes and components until Practical Completion. This to include specific references to the method of removal of such protection. All tenderers to include cost of protection in tender price.				
Installation				
All measurements to be checked on site prior to ordering and manufacturing.				
Aluminium sections and shop drawings to be accepted by Architect prior to manufacturing.				
Allow for water and weather proof polysulphide sealant to approved specifications all around frame junctions to plaster and other materials.				
<u>Profiles</u>				
Tenderers to provide typical details of proposed aluminium section to be used in the design.				
Structural Silicone				
Tenderers to allow a 10 year guarantee on all powdercoating.				
Preliminary and Shop Drawings:				
The contractor shall submit preliminary design drawings showing basic system sections for the Architect's approval.				
After approval and prior to fabrication detailed shop drawings shall be prepared and submitted to the Architect for approval.				
Carried Forward				
Section No. 5 SMALL ADMINISTRATION BLOCK Bill No. 9				
	<ul> <li>Scaffolding</li> <li>All scaffolding should be provided by the contractor and no claims/ qualifications will be accepted.</li> <li>Protection</li> <li>With this tender, the glazing sub-contractor must supply a statement concerning protection that will be provided to finishes and components until Practical Completion. This to include specific references to the method of removal of such protection.</li> <li>All tenderers to include cost of protection in tender price.</li> <li>Installation</li> <li>All measurements to be checked on site prior to ordering and manufacturing.</li> <li>Aluminium sections and shop drawings to be accepted by Architect prior to manufacturing.</li> <li>Allow for water and weather proof polysulphide sealant to approved specifications all around frame junctions to plaster and other materials.</li> <li>Profiles</li> <li>Tenderers to provide typical details of proposed aluminium section to be used in the design.</li> <li>Structural Silicone</li> <li>The contractor shall submit preliminary design drawings showing basic system sections for the Architect's approval and prior to fabrication detailed shop drawings shall be prepared and submitted to the</li> </ul>	<section-header><section-header><section-header><section-header><section-header><section-header><section-header></section-header></section-header></section-header></section-header></section-header></section-header></section-header>	Scaffolding         All scaffolding should be provided by the contractor and no claims/ qualifications will be accepted.         Protection         With this tender, the glazing sub-contractor must supply a statement concerning protection that will be provided to finishes and components until Practical Completion. This to include specific references to the method of removal of such protection.         All tenderers to include cost of protection in tender price.         Installation         All measurements to be checked on site prior to ordering and manufacturing.         Allow for water and weather proof polysulphide sealant to approved specifications all around frame junctions to plaster and other materials.         Profiles         Tenderers to provide typical details of proposed aluminium section to be used in the design.         Diminary and Shop Drawings:         Predimary and Shop Drawings:         Predimary and Shop Drawings:         Afficience of the Architect's approval and prior to fabrication detailed shop drawings approval.         Architect for approval.         Carried Forward       R         Section No. 5         SMALL ADMINISTRATION BLOCK	Scaffolding       All scaffolding should be provided by the contractor and no claims/ qualifications will be accepted.       Protection       With this tender, the glazing sub-contractor must supply a statement concerning protection that will be provided to finishes and components until Practical Completion. This to include specific references to the method of removal of such protection.       All renderers to include cost of protection in tender price.       Installation       All measurements to be checked on site prior to ordering and manufacturing.       Allow for water and weather proof polysulphide sealant to approved specifications all around frame junctions to plaster and other materials.       Ptoflies       Tenderers to allow a 10 year guarantee on all powdercoating.       Ptortural Silicone       Tenderers to allow a 10 year guarantee on all powdercoating.       After approval and prior to fabrication detailed shop drawings showing basic system sections for the Architect's approval.       After approval and prior to fabrication detailed shop drawings showing basic system sections for the Architect's approval.       Carried Forward     R

	Brought Forward			R		
	Fixing:			01		
	The contractor is to take special note of all fixing details of all aluminium elements and must allow in his price for properly securing the aluminium sections to the structure with and including all necessary steel brackets, rails, timber grounds and sub-frames, including all necessary holing and bolting, etc. This fixing is to be adequately spaced and securely fixed to ensure total stiffness of the door frames, windows, etc. as no sagging causing improper functioning of the windows and doors will be accepted.					
	Deflection of structure:					
	The contractor is advised to make adequate provision for the design deflection of the structure.					
	Tolerances:					
	Sizes are approximate only and measurements on site must be taken before fabrication. Due allowance must be made for tolerances in accordance with the Architect's details.					
	Protection:					
	The contractor will be required to protect his work during the course of construction, which protection shall be adequate for the purpose and to the full approval of the Architect.					
	Such protection shall only be removed after a written instruction from the Architect.					
	<u>Cleaning:</u>					
	All work must be cleaned down upon completion. Glazing as installed will not be accepted as clean glass and the contractor must allow for polishing glass as and when instructed by the Architect.					
	Note: All windows and doors should be read in conjunction with window and door schedules					
	PRESSED STEEL DOOR FRAMES					
	<u>1.2mm thick Single rebated frame suitable for half</u> <u>brick walls, complete with lugs and base ties, with</u> red oxide primer factory finish by manufacturer					
5/9/1	813 x 2032mm single door	No		6		
	Carried Forward Section No. 5 SMALL ADMINISTRATION BLOCK Bill No. 9 Metalwork			R		
			I	- I	I	1

	Brought Forward			R	_
5/9/2	STRONG ROOM DOORS ETC, SUITABLE FOR 220MM WALLS FIXED TO BRICKWORK AND CONCRETE Similar Approved DS-70mm SABS Category 2 ADM strong room door, 190mm thick and steel frame, 813 x 2032mm including 8 bolts of 40 diameter-4 front and 4 back, 2x7- lever security keylock, non-deteriorating insulation material, rust proof undercoat for final painting by contractors, weight- 630 kg Door size 813 x 2032mm			K	
		No	1		
	WINDOWS FRAMES, etc. Standard mild steel school type Top-hung open out window frame (with brass fittings), with burglar bars to opening and fixed sections, consisting of 10mm diameter mild steel round bars to standard NBP2 pattern, welded at intersections and window frames, all as per architect's specification				
5/9/3	Window size 1200 x 1800mm high	No	13		
5/9/4	Window size 1200 x 1200mm high	No	2		
5/9/5	Window size 900 x 1200mm high	No	2		
5/9/6	Window size 900 x 1240mm high	No	2		
5/9/7	ALUMINIUM WINDOWS, DOORS, ETC Extruded aluminium door frame in configuration with glazed double doors, with laminated safety glass accordingly to ISO 9001:200 Quality Management Standards, including installation of ironmongery, actuators, smoke seal around door frame and all necessary framework, doors, spandrels panels, sealants, closure pieces, gaskets etc, all complete to architect's approval and as per architect's drawings and specifications Size 1015mm x 2100mm	No	2		
	<b>Carried Forward to Summary of Section No.</b> Section No. 5 SMALL ADMINISTRATION BLOCK Bill No. 9 Metalwork			R	_

ltem No			Quantity	Rate	Amount
	BILL NO. 10				
	PLASTERING				
	PREAMBLES				
	NOTE : The tenderer is referred to the relevant clauses in the Model Preambles for Trades (2008 Edition) as issued by the Association of South African Quantity Surveyors before pricing this bill.				
	SUPPLEMENTARY PREAMBLES				
	Supplementary preamble items described in Bill No. 1, shall equally apply to this bill.				
	GENERAL NOTES TO TENDERERS				
	General notes, described in Bill No.1, shall equally apply to this Bill.				
	SCREEDS				
	<u>1:4 Cement sand screed on concrete, worked down</u> to a true and even surface with a steel trowel				
5/10/1	30mm Thick on floors and landings	m2	153		
	<u>Granolithic screed on concrete, worked down to a</u> <u>true and even surface with a wood trowel</u>				
5/10/2	30mm Thick on floors	m2	7		
	INTERNAL PLASTER				
	One coat smooth 1:5 cement sand plaster on brickwork to receive finish				
5/10/3	On brick walls	m2	516		
5/10/4	On narrow widths	m2	52		
	<u>CORNER PROTECTORS, DIVIDING STRIPS,</u> ETC				
5/10/5	Aluminium straight edge M-trim suitable for under- screed fixing in vinyl/ceramic, etc. installed as per manufactures recommendation and specification.	m	2		
5/10/6	38 x 1.2mm Aluminium retro-fit similar approved corner protector installed as per manufactures recommendation and specification.	m	9		
	Carried Forward to Summary of Section No.			R	
	Section No. 5 SMALL ADMINISTRATION BLOCK Bill No. 10 Plastering				

m D		Quantity	Rate	Amount
	BILL NO. 11			
	TILING			
	PREAMBLES			
	NOTE : The tenderer is referred to the relevant clauses in the Model Preambles for Trades (2008 Edition) as issued by the Association of South African Quantity Surveyors before pricing this bill.			
	SUPPLEMENTARY PREAMBLES			
	Supplementary preamble items described in Bill No. 1, shall equally apply to this Bill.			
	Pricing			
	Prices are to included for the following: Cutting, handling, labour, adhesive etc.			
	<u>Fixing</u>			
	Tiling described as "fixed with adhesive on power floated concrete" shall be deemed to include for approved tiling key-coat.			
	Ceramic, porcelain, marble and granite tiles are to be fixed, grouted and pointed with suitable adhesives and grouts, as recommended by the Architect. Costs are hereby deemed to include the cost of this requirement.			
	Payment for work that is deemed measurable, in respect of the conditions of contract, and which comprises cutting, leaving, or forming, rectangular holes and notches through tiling is hereby deemed to apply only to holes and notches that do not exceed 600mm girth. Those exceeding 600mm in girth are hereby deemed to be "square cutting", which is hereby deemed to be part of the work description for that type of tiling and is not measurable as a separate item of work.			
	Wastage			
	Tile wastage in excess of 10% will be for the tenderer's account.			
	GENERAL NOTES TO TENDERERS			
	General notes, described in Bill No. 1, shall equally apply to this Bill.			
	Carried Forward		R	
	Section No. 5 SMALL ADMINISTRATION BLOCK Bill No. 11 Tiling			

	Brought Forward			R	<u> </u>
	Note				
	All scaffolding should be provided by the contractor and no claims/qualifications will be accepted.				
	WALL TILING				
	150 x 150 x 6mm ceramic tiles (PC allowance of R 120.00/m2 excludes V.A.T. but includes delivery to site), includes waste, laying, supply and fixing with an approved adhesive and jointing white grout all as per manufacturers specifications				
5/11/1	Splash backs	m2	0.4		
	FLOOR TILING				
	420 x 420 x 11.5mm Thick non-slip ceramic tiles (P.C allowance of R 200.00/m2 excludes V.A.T. but includes delivery to site), includes waste, laying, supply and fixing with an approved adhesive and jointing in waterproof cementetious grout				
5/11/2	On floors	m2	153		
5/11/3	75mm high skirting	m	172		
	ATTIC STOCK				
5/11/4	420 x 420 x 11.5mm Thick non-slip ceramic tiles (P.C allowance of R 200.00/m2 excludes V.A.T. but includes delivery to site)	m2	15		
	SUNDRIES				
	10mm aluminium straight edge trim				
5/11/5	Dividing strip between tiles and door frames	m	4		
	Carried Forward to Summary of Section No.			R	
	Section No. 5				
	SMALL ADMINISTRATION BLOCK Bill No. 11 Tiling				

n >		Quantity	Rate	Amount
	BILL NO. 12			
	PLUMBING AND DRAINAGE (PROVISIONAL)			
	PREAMBLES			
	NOTE : The tenderer is referred to the relevant clauses in the Model Preambles for Trades (2008 Edition) as issued by the Association of South African Quantity Surveyors before pricing this bill.			
	SUPPLEMENTARY PREAMBLES			
	Supplementary preamble items described in Bill No. 1, shall equally apply to this bill.			
	uPVC pipes and fittings:			
	Sewer and drainage pipes and fittings shall be jointed and sealed with butyl rubber rings			
	uPVC pressure pipes and fittings:			
	Pipes for water supply shall be of the class stated			
	Excavations:			
	No claim for excavation in material other than "earth" will be entertained unless the contractor has timeously notified the quantity surveyor thereof prior to backfilling, and has obtained, in writing, authorised classification thereof.			
	"Intermediate material" and " hard rock" shall be as defined in "Earthworks".			
	Quantities of all excavations, carting away excavated material and backfilling are calculated on the nett extent to be formed, or filled, in accordance with drawings and specifications, and the Contractor is to allow in his prices for any bulking.			
	Classes of excavation shall be as S.A.B.S 1200D clause 3.1.2.			
	Laying, backfilling, bedding, etc., of pipes:			
	Pipes shall be laid and bedded, and trenches shall be carefully backfilled, in accordance with the specific instructions			
	Carried Forward		R	
	Section No. 5 SMALL ADMINISTRATION BLOCK Bill No. 12 Plumbing and Drainage			

	Brought Forward			R	
	GENERAL NOTES TO TENDERERS				
	General notes, described in Bill No.1, shall equally apply to this Bill.				
	RAINWATER GOODS				
	Similar Approved				
	<u>Gutters</u>				
5/12/1	100 x 100 x 0.6mm thick Ogee profile eaves gutter aluminium box gutter, fixed with and including fixing clips to fascia boards	m	35		
5/12/2	Extra over eaves gutter for stopped end	No	6		
5/12/3	Extra over eaves gutter for corner	No	17		
5/12/4	Extra over eaves gutter for outlet	No	4		
	Rainwater downpipes				
5/12/5	100mm diameter x 0.6mm thick rainwater downpipe with Chromadek finish (Colour: TBC), fixed with and including brackets to wall face, with brackets spaced as per manufacturer's recommendations, and with downpipes spaced as per engineer's specification	m	14		
5/12/6	Extra over downpipe for offset	No	8		
5/12/7	Extra over downpipe for shoe	No	4		
	SANITARY FITTINGS				
	Refer to sanitary schedule drawing for full description of abbreviations				
	WASH HAND BASINS				
	Similar Approved				
	Vaal Sanitaryware "Hibiscus" vitreous china basin with three semi-punched holes tap holes, including integrated overflow, including chain stay hole through the centre semi-punched tap hole, supplied with plug and chain, hung to walls (PC allowance of R450.00/no excludes V.A.T. but includes delivery to site), includes waste, supply and fixing				
5/12/8	WHB, installed complete	No	1		
	WATER CLOSET				
	Carried Forward Section No. 5 SMALL ADMINISTRATION BLOCK Bill No. 12			R	
	Plumbing and Drainage				

	Brought Forward			R	
	Similar Approved				
	Vaal Sanitaryware "Daisy" semi-close coupled water closet comprising double flap heavy duty thermoplastic seat rim pan and matching 9 litre cistern complete with lid, fitments and flush pipe elbow (PC allowance of R2 800.00/no excludes V.A.T. but includes delivery to site), includes waste, supply and fixing				
5/12/9	WC, installed complete	No	2		
	<u>CHROME PLATED WASTE UNIONS, ETC.</u> (Supply & Fit)				
5/12/10	32mm Basin waste union	No	1		
	TOILET ROLL HOLDER				
	To be approved by Architect				
5/12/11	130 x 560 x 130mm mild steel vandal proof Toilet paper roll holder (Colour: White), plugged and screwed to walls	Nia			
		No	2		
	SOAP DISPENSER				
	To be approved by Architect				
5/12/12	110 x 170 x 35mm high plastic Soap dispenser (Colour: White and transparent), with lever button and pump, plugged and screwed to wall	No	0.3		
	PAPER TOWEL DISPENSER				
	To be approved by Architect				
5/12/13	360 x 380 x 240mm high lockable auto-cut (reflex) plastic Paper towel dispenser (Colour: White), plugged and screwed to wall				
		No	0.3		
	TAPS, VALVES, ETC				
	Similar Approved				
5/12/14	15mm Cobra brass watertight hose Bib tap (Code: 108- 15)	No	1		
	Carried Forward to Summary of Section No.			R	
	Section No. 5 SMALL ADMINISTRATION BLOCK				
	Bill No. 12				
	Plumbing and Drainage				

ltem No			Quantity	Rate	Amount
	BILL NO. 13				
	<u>GLAZING</u>				
	PREAMBLES				
	NOTE : The tenderer is referred to the relevant clauses in the Model Preambles for Trades (2008 Edition) as issued by the Association of South African Quantity Surveyors before pricing this bill.				
	SUPPLEMENTARY PREAMBLES				
	Supplementary preamble items described in Bill No. 1, shall equally apply to this Bill.				
	GENERAL NOTES TO TENDERERS				
	General notes, described in Bill No. 1, shall equally apply to this Bill.				
	<u>Note:</u>				
	All glazing to comply with SABS 1263 Part 3:1998. Light and ventilation to comply with Part O if NBR 0400				
	GLASS TO STEEL WITH PUTTY				
	6mm obscure floated glass fixed glazing putty				
5/13/1	Panes exceeding 0.1m2 and not exceeding 0.5m2	m2	35		
	TOPS, SHELVES, DOORS, MIRROR ETC				
	6mm Polished plate float glass mirrors with square polished edges plugged with chrome plated detachable screws or similarly approved				
5/13/2	Mirror 400 x 600 mm high	No	1		
	Carried Forward to Summary of Section No.			R	
	Section No. 5 SMALL ADMINISTRATION BLOCK Bill No. 13 Glazing				

ltem No			Quantity	Rate	Amount
	BILL NO. 14				
	PAINTWORK				
	PREAMBLES				
	NOTE : The tenderer is referred to the relevant clauses in the Model Preambles for Trades (2008 Edition) as issued by the Association of South African Quantity Surveyors before pricing this bill.				
	SUPPLEMENTARY PREAMBLES				
	Supplementary preamble items described in Bill No. 1, shall equally apply to this Bill.				
	GENERAL NOTES TO TENDERERS				
	General notes, described in Bill No. 1, shall equally apply to this Bill.				
	PAINTWORK ETC TO NEW WORK				
	FIBRE CEMENT				
	Prepare and apply one coat universal undercoat and two coats Super Acrylic PVA paint or similar approved, colour to be confirmed by architect				
5/14/1	On internal ceilings and cornices	m2	158		
5/14/2	Fibre cement fascias boards not exceeding 300mm high or wide painted on both side	m	62		
	Prepare and apply one coat alkali resistant sealer and two coats mat enamel paint, colour to be confirmed by architect				
5/14/3	Fiber cement window sill not exceeding 300mm high or wide	m	22		
	FLOATED PLASTER INTERNAL WALLS				
	Prepare and apply one coat merit universal undercoat and two coats Super Acrylic PVA paint or similar approved, colour to be confirmed by architect				
5/14/4	Plastered walls	m2	516		
	METAL SURFACES				
	Carried Forward			R	
	Section No. 5 SMALL ADMINISTRATION BLOCK Bill No. 14 Paintwork				

	Brought Forward			R	[	
	Prepare and apply one coat Duraphos, one coat universal under coat and two coats gloss enamel paint, colour to be confirmed by architect					
5/14/5	On gates, grilles, burglar screens, balustrades, etc (both sides measured on full flat area)	m2	10			
5/14/6	On window frames	m2	35			
5/14/7	On door frames	m2	10			
5/14/8	On gutters	m	35			
5/14/9	On downpipes	m	14			
	WOOD					
	Prepare and apply one coat universal undercoat and two coats acrylic PVA, colour to be confirmed by architect					
5/14/10	On door	m2	20			
	Prepare and paint three coats clear varnish:					
5/14/11	On door	m2	9			
	Carried Forward to Summary of Section No. Section No. 5 SMALL ADMINISTRATION BLOCK Bill No. 14 Paintwork			R		

	SECTION SUMMARY			
Bill No		Page No		Amount
5/1	Earthworks	5/3		
5/2	Concrete,Formwork and Reinforcement	5/7		
5/3	Masonry	5/10		
5/4	Waterproofing	5/11		
5/5	Roof Coverings	5/13		
5/6	Carpentry and Joinery	5/17		
5/7	Ceilings,Partitions and Access Flooring	5/20		
5/8	Ironmongery	5/22		
5/9	Metalwork	5/26		
5/10	Plastering	5/27		
5/11	Tiling	5/29		
5/12	Plumbing and Drainage	5/32		
5/13	Glazing	5/33		
5/14	Paintwork	5/35		
	Carried to Final Summary		R	
	Section No. 5 SMALL ADMINISTRATION BLOCK			

ltem No		Quant	ity Rate	e	Amount
	SECTION NO. 6				
	<u>BILL NO. 1</u>				
	EARTHWORKS (PROVISIONAL)				
	PREAMBLES				
	NOTE : The tenderer is referred to the relevant clauses in the Model Preambles for Trades (2008 Edition) as issued by the Association of South African Quantity Surveyors before pricing this bill.				
	SUPPLEMENTARY PREAMBLES				
	Supplementary preamble items described in Bill No. 1, shall equally apply to this Bill.				
	GENERAL NOTES TO TENDERERS				
	General notes, described in Bill No.1, shall equally apply to this Bill.				
	<u>NOTES</u>				
	Carting away of excavated material				
	Descriptions of carting away of excavated material shall be deemed to include loading excavated material onto trucks directly from the excavations or, alternatively, from stock piles situated on the building site				
	<u>Filling</u>				
	Notwithstanding the reference to prescribed multiple handling in clause 1 page 6 of the Standard System of Measuring Building Work, prices for filling and backfilling shall include for all selection and any multiple handling of material				
	Excavations measured in successive depths of 2m.				
	SITE CLEARANCE ETC				
	Site clearance				
6/1/1	Digging up and removing rubbish, debris, vegetation, hedges, shrubs and trees not exceeding 200mm girth, bush, etc	m2	55		
	EXCAVATIONS				
	Carried Forward			R	
	Section No. 6 4 SEATS WATERBORNE TOILET BLOCK Bill No. 1 Earthworks				

	Brought Forward			R	
	Excavation in earth not exceeding 2m deep				
6/1/2	Trenches	m3	18		
0, 172	Extra over excavations in earth to trenches and holes for				
6/1/3	Excavation in soft rock	m3	2		
6/1/4	Excavation in hard rock	m3	1		
	CARTING AWAY OF EXCAVATED MATERIAL				
	<u>Note:</u>				
	Description of carting away of excavated material shall be deemed to include loading excavated material onto trucks directly from the excavations or , alternatively, from stock piles situated on the building site.				
6/1/5	Extra over all excavation for carting away surplus material from excavation and / or stockpile on site to a dumping site to be located by the Contractor	m3	11		
	<b>RISK OF COLLAPSE OF EXCAVATIONS</b>				
	Risk of collapse to side of excavation in earth not exceeding 1,5m deep				
6/1/6	Trenches and holes	m2	63		
	FILLING, ETC.				
	Earth filling obtained from the excavations and/or prescribed stock piles on site compacted to 93% Mod AASHTO density in layers not exceeding 150mm thick				
6/1/7	Backfilling to trenches, holes, etc	m3	8		
6/1/8	Under floors, steps, pavings, etc	m3	20		
	Imported gravel filling (G7) stabilise with 2-3% cement compacted to 93% Mod AASHTO density in layers not exceeding 150mm thick				
6/1/9	Backfilling to trenches, holes, etc	m3	3		
6/1/10	Under floors, steps, pavings, etc	m3	3		
	Carried Forward			R	
	Section No. 6 4 SEATS WATERBORNE TOILET BLOCK Bill No. 1 Earthworks				

	Brought Forward			R	
	Filling supplied by the Contractor under floors, trenches, etc.				
6/1/11	Sub-base filling (G5) from excavations under solid floors, steps, etc. compacted to 95% modified AASHTO density in layers not exceeding 150mm thick	m3	3		
	COMPACTION OF SURFACES				1
6/1/12	Prepare ground surface by scarifying sub-grade, rip and re-compact 150mm to 90% modified AASHTO density	m2	44		
	<u>WEED KILLERS, INSECTICIDES, TERMITES,</u> etc.				l
	Protection against termites, ants, etc				1
6/1/13	Under floors etc including forming and poisoning shallow furrows against foundation walls etc, filling in furrows and ramming	m2	44		
6/1/14	To bottom and sides of excavated trenches, Holes, etc.	m2	81		1
	Carried Forward to Summary of Section No.			R	
	Section No. 6 4 SEATS WATERBORNE TOILET BLOCK			R	
	Bill No. 1 Earthworks				

	Quantity	Rate	Amount
BILL NO. 2			
CONCRETE, FORMWORK AND REINFORCEMENT			
PREAMBLES			
NOTE : The tenderer is referred to the relevant clauses in the Model Preambles for Trades (2008 Edition) as issued by the Association of South African Quantity Surveyors before pricing this bill.			
SUPPLEMENTARY PREAMBLES			
Supplementary preamble items described in Bill No. 1, shall equally apply to this Bill.			
Cost of tests			
The costs of making, storing and testing of concrete test cubes as required under clause 7, "Tests" of SANS 1200 G, shall include the cost of providing cube moulds necessary for the purpose, for testing costs and for submitting reports on the tests to the principal agent. The testing shall be undertaken by an independent firm or institution nominated by the contractor to the approval of the principal agent. (Test cubes are measured separately)			
Formwork			
Descriptions of formwork shall be deemed to include use and waste only (except where described as "left in" or "permanent"), for fitting together in the required forms, wedging, plumbing and fixing to true angles and surfaces as necessary to ensure easy release during stripping and for reconditioning as necessary before re- use. The vertical strutting shall be carried down to such construction as is sufficiently strong to afford the required support without damage and shall remain in position until the newly constructed work is able to support itself.			
Formwork to soffits of solid slabs, etc. shall be deemed to be to slabs not exceeding 250mm thick unless otherwise described. Formwork to soffits of slabs, beams, etc. shall be deemed to be propped up exceeding 1,5m and not exceeding 3,5m high unless otherwise described.			
Carried Forward		R	
4 SEATS WATERBORNE TOILET BLOCK Bill No. 2 Concrete,Formwork and Reinforcement			

	Brought Forward		R		
	Formwork to sides of bases, pile caps, ground beams, etc. will only be measured where it is prescribed by the engineer for design reasons. Formwork necessitated by irregularity or collapse of excavated faces will not be measured and the cost thereof shall be deemed to be included in the allowance for taking the risk of collapse of the sides of the excavations, provision for which is made in "Earthworks".				
	The Tenderer is to note that for the "off-shutter" concrete finish shall be in accordance with the architectural specification 616 CON-140: Smooth + fair finish:- Degree of accuracy: I				
	<ul> <li>Finish: Smooth and even</li> <li>Form facing material to produce a smooth, hard, uniform texture on the concrete</li> <li>Steel faced formwork. Joints grout-tight.</li> <li>Panels shall be as large as practicable and arranged in a regular pattern as a feature of the surface</li> </ul>				
	<ul> <li>Formwork tie holes: to the approval of the architect</li> <li>Repair imperfections: not allowed. Tie bolt holes shall be patched</li> <li>Not permitted: blowholes, small fins, bulges, irregularities, voids, honeycombing, segregation and other large defects.</li> <li>Concrete surfaces: No further treatment to form</li> </ul>				
	a smooth finish of uniform texture, appearance and colour Structural Concrete				
	Tenderers are referred to the Structural Engineer's - Standard Specifications which should be read before pricing this trade in particular, but also the other trades. The use of extenders, fly-ash, etc. are clearly described on this drawing.				
	GENERAL NOTES TO TENDERERS				
	General notes, described in Bill No.1, shall equally apply to this Bill.				
	UNREINFORCED CONCRETE CAST AGAINST EXCAVATED SURFACES				
	15Mpa/19mm concrete				
6/2/1	Blinding	m3	1		
	Carried Forward Section No. 6 4 SEATS WATERBORNE TOILET BLOCK Bill No. 2 Concrete,Formwork and Reinforcement		R		
I		I	I		

REINFORCED CONCRETE CAST AGAINST         ZXMPa/19mm Concrete         6222       Strip footings       m3       5         REINFORCED CONCRETE CAST IN       Concrete Aprion cast to fall etc.       m3       2         6223       Concrete Aprion cast to fall etc.       m3       2         6224       Surface beds cast in panels       m3       3         7627       Concrete Aprion cast to fall etc.       m3       3         7628       Surface beds cast in panels       m3       3         7629       Surface beds cast in panels       m3       3         7620       Concrete strength test cubes, label and send to an approved laboratory for testing, pay all charges and submit report to the Regional Representative. Only successful tests will be paid for (Provisional)       No         76275       Making and testing 150 x 150 x 150 xm concrete strength test cube (Provisional)       No       5         76276       Power float top surface of concrete surface bed to a true are aven level finish       m2       44         ROUGH FORMWORK (DEGREE OF ACCURACY IJ)       m2       44         ROUGH FORMWORK to sides       m2       44         6/27       Rough formwork to sides       m3       76         6/27       Rough formwork to sides       m44       76 <td< th=""><th></th><th>Brought Forward</th><th></th><th></th><th>R</th><th></th></td<>		Brought Forward			R	
6/2/2       Strip footings       m3       5         REINFORCED CONCRETE CAST IN       20Mpa/19mm concrete       20Mpa/19mm concrete         6/2/3       Concrete Apron cast to fall etc.       m3       2         20MPa/19mm concrete       3       2         6/2/4       Surface breds cast in panels       m3       3         TEST BLOCKS       Notes:						
Image: Proceed concrete cast in FORMWORK       20Mpa/19mm concrete         62/23       Concrete Apron cast to fail etc, m3       2         62/24       Surface beds cast in panels       m3       3         62/24       Surface beds cast in panels       m3       3         7000000000000000000000000000000000000		25MPa/19mm Concrete				
FORMWORK       20Mpa/19mm concrete         22/31       Concrete Apron cast to fall etc.       m3       2         25MPa/19mm Concrete       m3       3         6/2/4       Surface beds cast in panels       m3       3         7EST BLOCKS       Notes:	6/2/2	Strip footings	m3	5		
6/2/3       Concrete Apron cast to fall etc,       m3       2         25MPa/19mm Concrete       3         6/2/4       Surface beds cast in panels       m3       3         7EST BLOCKS       Notes:       0       0         Notes:       Concrete strength test cubes, label and send to an approved laboratory for testing, pay all charges and submit report to the Regional Representative. Only successful tests will be paid for (Provisional)       No       5         6/2/5       Making and testing 150 x 150 x 150mm concrete strength test cube (Provisional)       No       5         6/2/6       Power float top surface of concrete surface bed to a true and even level finish       m2       44         ROUGH FORMWORK (DEGREE OF ACCURACY I)       m2       44         ROUGH formwork to sides       m3       45         6/2/7       Edges, risers, ends and reveals not exceeding 300mm m high or wide       45         6/2/8       10mm soft board or similar approved between concrete and brick wall       m       22         6/2/8       10mm soft board or similar approved between concrete and brick wall       m       22         6/2/8       Section No. 6       4 SEATS WATERBORNE TOILET BLOCK BII No. 2       R						
25MPa/19mm Concrete       surface beds cast in panels       m3       3         6/2/4       Surface beds cast in panels       m3       3         TEST BLOCKS       Notes:       Concrete strength test cubes, label and send to an approved laboratory for testing, pay all charges and submit report to the Regional Representative. Only successful tests will be paid for (Provisional)       No         6/2/5       Making and testing 150 x 150 x 150 mm concrete strength test cube (Provisional)       No       5         5UNDRIES TO CONCRETE       Surface treatment       m2       44         ROUGH FORMWORK (DEGREE OF ACCURACY II)       m2       44         ROUGH formwork to sides       m4       45         6/2/6       Power float top surface of concrete surface bed to a true and even level finish       m4         6/2/7       Edges, risers, ends and reveals not exceeding 300mm m high or wide       m45         Rough formwork to soffits       MOVEMENTS JOINTS ETC.       Expansion joints         6/2/7       Iomm soft board or similar approved between concrete and brick wall       m       22         6/2/8       Iomm soft board or similar approved between concrete and brick wall       m       22         6/2/8       Bill No. 2       Expansion joints       R		20Mpa/19mm concrete				
6/2/4       Surface beds cast in panels       m3       3 <b>TEST BLOCKS</b> Notes:       Concrete strength test cubes, label and send to an approved laboratory for testing, pay all charges and submit report to the Regional Representative. Only successful tests will be paid for (Provisional)       No         6/2/5       Making and testing 150 x 150 x 150 xn 150 xn 150 xn 0 xn 150 xn 1	6/2/3	Concrete Apron cast to fall etc,	m3	2		
Image: Concrete strength test cubes, label and send to an approved laboratory for testing, pay all charges and submit report to the Regional Representative. Only successful tests will be paid for (Provisional)       No         6/275       Making and testing 150 x 150 mm concrete strength test cube (Provisional)       No       5         6/276       SUNDRIES TO CONCRETE       No       5         SUNDRIES TO CONCRETE       Surface treatment		25MPa/19mm Concrete				
Notes:       Concrete strength test cubes, label and send to an approved laboratory for testing, pay all charges and submit report to the Regional Representative. Only successful tests will be paid for (Provisional)       No         6/275       Making and testing 150 x 150 x 150 m concrete strength test cube (Provisional)       No       5         SUNDRIES TO CONCRETE       Surface treatment       No       5         6/276       Power float top surface of concrete surface bed to a true and even level finish       m2       44         ROUGH FORMWORK (DEGREE OF ACCURACY U)       No       44         ROUGH formwork to sides       m2       44         6/277       Edges, risers, ends and reveals not exceeding 300mm m high or wide       45         Rough formwork to soffits       MOVEMENTS JOINTS ETC,       Expansion joints         6/278       10mm soft board or similar approved between concrete and brick wall       m       22         6/278       10mm soft board or similar approved between concrete and brick wall       m       22         6/278       Section No. 6 4 SECTIS WATERBORNE TOILET BLOCK       K       K	6/2/4	Surface beds cast in panels	m3	3		
6/2/5       Concrete strength test cubes, label and send to an approved laboratory for testing, pay all charges and submit report to the Regional Representative. Only successful tests will be paid for (Provisional)       No         6/2/5       Making and testing 150 x 150 x 150 xn 150 mm concrete strength test cube (Provisional)       No       5         6/2/5       SUNDRIES TO CONCRETE       No       5         SUNTACE treatment       Power float top surface of concrete surface bed to a true and even level finish       m2       44         ROUGH FORMWORK (DEGREE OF ACCURACY I)       No       5         6/2/7       Edges, risers, ends and reveals not exceeding 300mm migh or wide       M45         6/2/8       IOmm soft board or similar approved between concrete and brick wall       m       22         Carried Forward         6/2/8       IOmm soft board or similar approved between concrete and brick wall       m       22		TEST BLOCKS				
approved laboratory for testing, pay all charges and submit report to the Regional Representative. Only submit report to the Regional Representation of the Representation of the Representation of the Representation of the Representative. Only submit report to the Representative. Only submit report to the Representation of t		Notes:				
strength test cube (Provisional)       No       5         SUNDRIES TO CONCRETE       Surface treatment       44         Surface treatment       m2       44         ROUGH FORMWORK (DEGREE OF ACCURACY II)       m2       44         Rough formwork to sides       44         Edges, risers, ends and reveals not exceeding 300mm high or wide       m       45         Rough formwork to soffits       45         MOVEMENTS JOINTS ETC,       Expansion joints         10mm soft board or similar approved between concrete and brick wall       m       22         Carried Forward       R       R         Section No. 6 4 SEATS WATERBORNE TOILET BLOCK Bill No. 2       R       R		approved laboratory for testing, pay all charges and submit report to the Regional Representative. Only				
Surface treatment       A         6/2/6       Power float top surface of concrete surface bed to a true and even level finish       m2         AROUGH FORMWORK (DEGREE OF ACCURACY II)       44         Rough formwork to sides       44         6/2/7       Edges, risers, ends and reveals not exceeding 300mm m high or wide       45         6/2/8       Imm soft board or similar approved between concrete and brick wall       7         6/2/8       10mm soft board or similar approved between concrete and brick wall       7         6/2/8       Section No. 6       4         Section No. 6       4 SEATS WATERBORNE TOILET BLOCK BIII No. 2       R	6/2/5		No	5		
6/2/6       Power float top surface of concrete surface bed to a true and even level finish       m2       44         ROUGH FORMWORK (DEGREE OF ACCURACY II)       Rough formwork to sides       44         Rough formwork to sides       45         6/2/7       Edges, risers, ends and reveals not exceeding 300mm high or wide       m         6/2/7       Edges, risers, ends and reveals not exceeding 300mm high or wide       m         6/2/8       MOVEMENTS JOINTS ETC, Expansion joints       m         6/2/8       10mm soft board or similar approved between concrete and brick wall       m       22         SUNDRIES TO CONCRETE				
and even level finish m2 44 <u>ROUGH FORMWORK (DEGREE OF ACCURACY</u> <u>II)</u> <u>Rough formwork to sides</u> 6/2/7 Edges, risers, ends and reveals not exceeding 300mm high or wide m 45 <u>Rough formwork to soffits</u> <u>MOVEMENTS JOINTS ETC,</u> <u>Expansion joints</u> 10mm soft board or similar approved between concrete and brick wall m 22 <u>Carried Forward</u> R Section No. 6 4 SEATS WATERBORNE TOILET BLOCK Bill No. 2		Surface treatment				
II)       Rough formwork to sides         6/2/7       Edges, risers, ends and reveals not exceeding 300mm high or wide       45         Rough formwork to soffits       45         MOVEMENTS JOINTS ETC,       20         Expansion joints       22         6/2/8       10mm soft board or similar approved between concrete and brick wall       m         Carried Forward       R         Section No. 6       4 SEATS WATERBORNE TOILET BLOCK Bill No. 2	6/2/6		m2	44		
6/2/7       Edges, risers, ends and reveals not exceeding 300mm high or wide       m       45         Rough formwork to soffits       MOVEMENTS JOINTS ETC, Expansion joints       L       L         6/2/8       10mm soft board or similar approved between concrete and brick wall       m       22         Carried Forward         Section No. 6 4 SEATS WATERBORNE TOILET BLOCK Bill No. 2       R						
high or wide       m       45         Rough formwork to soffits       MOVEMENTS JOINTS ETC,         Expansion joints       Image: Constraint of the second of the s		Rough formwork to sides				
6/2/8       MOVEMENTS JOINTS ETC,         Expansion joints       Image: Carried Forward         6/2/8       10mm soft board or similar approved between concrete and brick wall         Movement of the section No. 6       R         Section No. 6       Section No. 6         4 SEATS WATERBORNE TOILET BLOCK         Bill No. 2	6/2/7		m	45		
6/2/8       Expansion joints         10mm soft board or similar approved between concrete and brick wall       m         22       R         6/2/8       Carried Forward         Section No. 6 4 SEATS WATERBORNE TOILET BLOCK Bill No. 2       R		Rough formwork to soffits				
6/2/8       10mm soft board or similar approved between concrete and brick wall       m       22         Carried Forward       R         Section No. 6         4 SEATS WATERBORNE TOILET BLOCK       Image: Colspan="2">Control of the section No. 6         Bill No. 2       Control of the section No. 6       Image: Colspan="2">Control of the section No. 6		MOVEMENTS JOINTS ETC,				
and brick wall m 22 Carried Forward R Section No. 6 4 SEATS WATERBORNE TOILET BLOCK Bill No. 2		Expansion joints				
Section No. 6 4 SEATS WATERBORNE TOILET BLOCK Bill No. 2	6/2/8		m	22		
4 SEATS WATERBORNE TOILET BLOCK Bill No. 2		Carried Forward			R	
		4 SEATS WATERBORNE TOILET BLOCK				

	Brought Forward			R	
	REINFORCEMENT (PROVISIONAL)				
	<u>High and mild tensile steel reinforcement to</u> <u>structural concrete work</u>				
6/2/9	All diameter bars	t	0.4		
	Fabric reinforcement:				
6/2/10	Type 245 fabric reinforcement in concrete surface beds, slabs, etc.	m2	22		
	Carried Forward to Summary of Section No.			R	
	Section No. 6 4 SEATS WATERBORNE TOILET BLOCK Bill No. 2 Constate Formwork and Boinforcomont				
	Concrete, Formwork and Reinforcement				

		Quantity	Rate	Amount
BILL N	IO. <u>3</u>			
MASO	NRY			
PREAM	IBLES			
in the M issued b	The tenderer is referred to the relevant clauses odel Preambles for Trades (2008 Edition) as y the Association of South African Quantity rs before pricing this bill.			
<u>SUPPL</u>	EMENTARY PREAMBLES			
	nentary preamble items described in Bill No. 1, ually apply to this Bill.			
GENER	AL NOTES TO TENDERERS			
General to this B	notes, described in Bill No.1, shall equally apply ill.			
<u>Sizes in</u>	descriptions			
	izes in descriptions are given in brick units, "one all represent the length and "half brick" the a brick			
Hollow	walls etc			
leaving external describe include with 1:6	ions of hollow walls shall be deemed to include every fifth perpend of the bottom course of the skin open as a weep hole. Walls in two skins d as "bagged and sealed" shall be deemed to having the outer face of the inner skin bagged cement and sand mixture and sealed with two rickseal" bitumen emulsion waterproofing			
Face br	icks			
Bricks s size and	nall be ordered timeously to obtain uniformity in colour			
Pointing	1			
and face	ions of recessed pointing to fair face brickwork brickwork shall be deemed to include square d, hollow recessed, weathered pointing, etc			
BRICK	WORK IN FOUNDATION			
	Carried Forward		R	
Section 4 SEATS Bill No. Masonry	No. 6 S WATERBORNE TOILET BLOCK 3			

	Brought Forward		I	R	
	Brickwork in 73mm burnt clay masonry units class NFP in Class II mortar, laid in stretcher bond with 10mm flush joints				
6/3/1	One brick wall	m2	24		
	SUPERSTRUCTURE BRICKWORK				
	Brickwork of NFP brick in class II mortar laid in stretcher bond with 10mm flush joints				
6/3/2	One brick wall	m2	74		
6/3/3	Half brick wall	m2	22		
6/3/4	Half brick wall, in beamfilling	m2	3		
	FACE BRICKWORK				
	Bricks shall be ordered timeously to obtain uniformity in size and colour				
	"Corobrick" face bricks (Colour: TBC) with PC sum amount of R 4 500.00 per thousand bricks delivered to site (excluding VAT) manufactured in accordance with SANS 227-2007, bedded and jointed in Class II mortar and pointed with recessed 6mm joints in both directions				
6/3/5	Extra over brickwork for face brickwork in foundations (Provisional)	m2	47		
6/3/6	Extra over brickwork for face brickwork in superstructure	m2	64		
6/3/7	Extra over brickwork for face brickwork in brick-on-edge header course lintel	m	4		
6/3/8	Extra over brickwork for face brickwork in brick-on-edge header course sills, bedded in mortar and set slightly sloped	m	4		
6/3/9	Extra over brickwork for face brickwork in beamfilling	m2	3		
	BRICKWORK SUNDRIES				
	Brickwork reinforcement				
6/3/10	75mm Wide reinforcement built in horizontally	m	66		
6/3/11	150mm Wide reinforcement built in horizontally.	m	357		
	Carried Forward			R	
	Section No. 6 4 SEATS WATERBORNE TOILET BLOCK Bill No. 3 Masonry				

	Brought Forward			R	
	"Allied concrete" or similar approved prestressed fabricated lintels				
12	100 x 70mm Lintels in lengths not exceeding 3m	m	5		
13	175 x 70mm Lintels in lengths not exceeding 3m	m	5		
	Turning pieces				
14	110mm Wide turning piece to flat brick lintels	m	8		
	Air bricks etc				
15	Set of 2 240 x 155mm Terracota air bricks as per architects specification	No	2		
	Fair cutting to face brickwork				
16	Fair raking cutting at gables	m	23		
	Roof ties				
17	30 x 1.2mm galvanised steel strapping, built into wall for 5 courses and minimum 800mm to be fixed to trusses	No	19		
	MOVEMENTS JOINTS ETC,				
	Expansion joints				
18	30mm softboard between vertical brick surfaces not exceeding 300mm wide	m2	4		
	Carried Forward to Summary of Section No.			R	
	Section No. 6 4 SEATS WATERBORNE TOILET BLOCK Bill No. 3				 +

ltem No			Quantity	Rate	Amount
	BILL NO. 4				
	WATERPROOFING				
	PREAMBLES				
	NOTE : The tenderer is referred to the relevant clauses in the Model Preambles for Trades (2008 Edition) as issued by the Association of South African Quantity Surveyors before pricing this bill.				
	SUPPLEMENTARY PREAMBLES				
	Supplementary preamble items described in Bill No. 1, shall equally apply to this bill.				
	GENERAL NOTES TO TENDERERS				
	General notes, described in Bill No.1, shall equally apply to this Bill.				
	DAMP PROOFING OF WALLS AND FLOORS				
	One layer of 375 micron "Consol Plastic Brikgrip DPC" embossed damp proof course				
6/4/1	Under walls	m2	1		
6/4/2	Under cills, etc.	m2	1		
	One layer of 250 micron "USB Green" or similar approved dampproof membrane sealed at laps with PVC self -adhesive tape				
6/4/3	Under surface beds.	m2	44		
	JOINTS SEALANTS, ETC.				
	Mastic grey polysulphide sealing compound including raking out of joints filler as necessary				
6/4/4	10mm Isolation Joints between surface bed concrete and brick wall	m	22		
	Carried Forward to Summary of Section No.			R	
	Section No. 6 4 SEATS WATERBORNE TOILET BLOCK				
	Bill No. 4 Waterproofing				

ltem No			Quantity	Rate	Amount
	BILL NO. 5				
	ROOF COVERINGS				
	PREAMBLES				
	NOTE : The tenderer is referred to the relevant clauses in the Model Preambles for Trades (2008 Edition) as issued by the Association of South African Quantity Surveyors before pricing this bill.				
	SUPPLEMENTARY PREAMBLES				
	Supplementary preamble items described in Bill No. 1, shall equally apply to this bill.				
	GENERAL NOTES TO TENDERERS				
	General notes, described in Bill No.1, shall equally apply to this Bill.				
	ROOF SHEETING				
	Similar Approved				
	<u>0.6mm thick "Brownbuilt Klip-lok light Industrial"</u> galvanised troughed roof sheeting with "Chromadek - Traffic Green" finish on one side, and 0.6mm galvanised steel accessories fixed to timber purlins or rails fixed in strict accordance to the manufacturer's instructions and fixed by an approved erector. A written and approved five (5) year guarantee of water-tightness shall be issued after approval of roofs by the manufacturer				
6/5/1	Roof sheeting pitch not exceeding 25 degrees	m2	37		
6/5/2	550mm girth Ridge capping, 3 times bent and notched on site to suit roof profile	m	6		
6/5/3	550mm girth Hip capping, 3 times bent and notched on site to suit roof profile.	m	10		
	LOUVRES				
	Similar Approved				
	Carried Forward			R	
	Section No. 6 4 SEATS WATERBORNE TOILET BLOCK Bill No. 5 Roof Coverings				

	Brought Forward			R	
	NTY Steelworks purpose-made louvre panels fixed to timber purlins including watertight heading joints, necessary sealing strips, fixing accessories etc., pre-painted to match roof sheeting				
6/5/4	Steel triangular louvre, 1600 x 600mm high overall	No	2		
	ROOF AND WALL INSULATION				
	Similar Approved				
	Sisalation "Bubble Foil" aluminium foil binded insulation				
6/5/5	135mm thick Insulation laid over purlins (at approximately 750mm centres), fixed concurrent with sheeting with and including galvanised steel accessories	m2	37		
	Carried Forward to Summary of Section No.			R	
	Section No. 6 4 SEATS WATERBORNE TOILET BLOCK Bill No. 5				
	Roof Coverings				

ltem No		Quantity	Rate	Amount
	BILL NO. 6			
	CARPENTRY AND JOINERY			
	PREAMBLES			
	NOTE : The tenderer is referred to the relevant clauses in the Model Preambles for Trades (2008 Edition) as issued by the Association of South African Quantity Surveyors before pricing this bill.			
	SUPPLEMENTARY PREAMBLES			
	Supplementary preamble items described in Bill No. 1, shall equally apply to this bill.			
	GENERAL NOTES TO TENDERERS			
	General notes, described in Bill No.1, shall equally apply to this Bill.			
	Joinery			
	Descriptions of frames shall be deemed to include frames, transoms, mullions, rails, etc.			
	Descriptions of hardwood joinery shall be deemed to be fixed with hardened steel nails or shot pins to brickwork or concrete.			
	Fixing			
	Items described as nailed shall be deemed to be fixed with hardened steel nails or shot pins to brickwork or concrete			
	Decorative laminate finish			
	Laminate finish shall be glued under pressure. Edge strips shall be butt jointed at junctions with adjacent similar finish			
	Timber			
	All softwood to be South African Pine			
	Descriptions			
	Items described as "bolted" shall be deemed to exclude the bolts and include the holes unless otherwise described.			
	Carried Forward		R	
	Section No. 6 4 SEATS WATERBORNE TOILET BLOCK Bill No. 6 Carpentry and Joinery			

Brought Forward	R	
Where the fixing of members is not stated it shall mean the nailing of one timber member to another.		
The term "planted on" shall mean the nailing of one timber member to another		
The term "screwed on" shall mean the countersunk screwing of one timber member to another.		
The term "screwed on and pelleted" shall mean the screwing of one timber member to another with the heads of screw sunk and pelleted.		
The term "plugged" shall mean the countersunk screwing of a timber member to and including plastic plugs in brickwork or concrete.		
The term "plugged and pelleted" shall mean the screwing of a timber member to and including plastic plugs in brickwork or concrete with heads of screw sunk and pelleted.		
Shelving, etc. described as screwed to steel must be fixed from underside and prices are to include for countersunk drilling through the steel for screw fixing.		
Descriptions of floors, ceilings, joinery, etc. shall be deemed to include for all square cutting		
Descriptions of items given in linear metre shall be deemed to include for mitres, stopped ends, fitted intersections, etc.		
Descriptions of rounded angles, rebates, grooves, chamfers, moulded edges, etc. shall be deemed to include for angles, ends, etc.		
ROOFS, ETC		
Carried Forward	R	
Section No. 6 4 SEATS WATERBORNE TOILET BLOCK Bill No. 6		
Carpentry and Joinery		

	Brought Forward			R	Τ
	Plate nailed timber roof truss construction				
	The following is applicable in respect of roof trusses:				
	All timber to be sawn softwood in accordance with V4 or M4 as defined in SABS 563 or SABS 1245.				
	Metal connector plates shall have a minimum yield strength of 228 MPa and a minimum ultimate tensile strength of 330 Mpa with hot-dip galvanised finish.				
	All joints to be close fitted butt joints.				
	Trusses shall be designed by a registered supplier of prefabricated trusses who shall issue an Engineers Certificate upon completion of the installation.				
	The dimensions in the descriptions of the trusses are nominal and actual measurements are to be obtained on site before design or fabrication commences.				
	Tenderers must study the roof plan and sections as attached to the back of these bills of quantities and must obtain prices from a qualified and registered roof truss supplier as no claims in this regard will be entertained.				
	Roof trusses				
6/6/1	Design, supply, take delivery, temporary store, hoist in position and erect plate nailed timber roof trusses, purlins, gang boarding, temporary and permanent bracing, etc (measured on plan)	m2	31		
	Sawn softwood				
6/6/2	38 x 114mm Wall plates	m	22		
	<u>Sundries</u>				
6/6/3	Two coats creosote on sawn timbers	m2	8		
	Similar Approved				
				_	$\top$
	Carried Forward Section No. 6 4 SEATS WATERBORNE TOILET BLOCK Bill No. 6			R	
	Carpentry and Joinery				

	Brought Forward			R	
	"Everite FC77" Fascia and badge boards				
6/6/4	15 x 225mm Pressed fibre cement fascia boards, fixed to supports and roof timbers with one brass screw at maximum 750mm centres, including standard aluminium half round cover strips at all joints, as per architect's specification	m	23		
6/6/5	15 x 80 x 300mm fibre cement barge board	m	23		
	DOORS ETC				
	44mm thick solid R&F panel meranti timber doors with masonite backing with 15 horizontal slates on both sides hung to steel frames				
6/6/6	914 x 2032mm single door	No	4		
	WINDOWS				
	Similar Approved				
	"Nutec" fibre cement window cills				
6/6/7	150mm x 15mm thick fibre cement Window sill set flat and slightly projecting, with window sill lug screwed to underside of sill at 400mm centres, minimum of 75mm from end of window sill and bedded in 1:4 cement sand mortar with plastic slip joints at end of sills at plaster reveals and projecting from finished face of wall, all as per manufacturer's recommendations	m	4		
	Carried Forward to Summary of Section No. Section No. 6			R	
	4 SEATS WATERBORNE TOILET BLOCK				
	Bill No. 6 Carpentry and Joinery				
		I		I	

ltem No		Quantity	Rate	Amount
	BILL NO. 7			
	CEILINGS, PARTITIONS AND ACCESS FLOORING			
	PREAMBLES			
	NOTE : The tenderer is referred to the relevant clauses in the Model Preambles for Trades (2008 Edition) as issued by the Association of South African Quantity Surveyors before pricing this bill.			
	SUPPLEMENTARY PREAMBLES			
	Supplementary preamble items described in Bill No. 1, shall equally apply to this bill.			
	GENERAL NOTES TO TENDERERS			
	General notes, described in Bill No.1, shall equally apply to this Bill.			
	<u>Fixing</u>			
	Items described as "plugged" shall be deemed to include screwing to fibre, plastic or metal plugs at not exceeding 500mm centres, and where described as "bolted", the bolts have been given elsewhere.			
	Items described as "nailed" shall be deemed to be fixed with hardened steel nails or pins, or to be shot-pinned, to brickwork or concrete			
	Ceilings & Bulkheads			
	Unless otherwise described ceilings shall be deemed to be horizontal			
	Steel components			
	All steel components for ceilings, partitions, etc are to be galvanised in accordance with SANS 121			
	Proprietary suspended ceilings			
	Hangers, suspension grids, "lay-in" panels, etc are to be in accordance with the manufacturers' recommendations			
	Carried Forward		R	
	Section No. 6 4 SEATS WATERBORNE TOILET BLOCK Bill No. 7			
	Ceilings,Partitions and Access Flooring			

	Brought Forward			R	
	Where electrical light fittings, diffusers, panels etc are units of the same dimensions as the suspension grid described and allowance must be made in the rates accordingly for their support inclusive of any flexibility in setting out that may be required (ceiling panels have not been deducted and pricing is to take cognisance thereof)				
	Suspension systems				
	Where suspensions of ceilings require a sub-grid, the tenderer should include in his rates for the sub-grid. The design of the sub-grid support is not specified, the tenderer is to obtain the necessary requirements and recommendations for a safe installation from the board and suspension system manufacturer to the satisfaction of the structural engineer.				
	NAILED UP CEILINGS				
	FIBRE - CEMENT BOARDS				
	Similar Approved				
	6mm "Everite Nutec" Fibre-cement boards, jointed with and including galvanised H-type primed pressed steel jointing strips, including brandering as per architect's specifications				
6/7/1	2400 x 1200mm x 6mm Horizontal ceilings, fixed to and including 38 x 38mm sawn softwood brandering at maximum 400mm centres using 38mm long galvanised nails	m2	14		
	CORNICES				
	Similar Approved				
	"Rhino" plasterboard cornice				
6/7/2	75mm Coved cornice, plugged to brickwork	m	16		
	SUNDRIES				
	Extra over for Trap Doors				
6/7/3	Extra over ceiling for 600 x 600mm trap door of 38 x 50mm wrought softwood rebated framing, with one 38 x 38mm sawn softwood cross brander covered with ceiling board and fitted flush in opening	No	1		
	CEILING INSULATION				
	Carried Forward			R	
	Section No. 6 4 SEATS WATERBORNE TOILET BLOCK Bill No. 7 Ceilings,Partitions and Access Flooring				

	Brought Forward			R	
	Insulation				
6/7/4	125mm thick Glass wool insulation blanket closely fitted and laid on top of ceiling panels, all in strict accordance with the manufacturer's specifications.	m2	14		
	Carried Econyard to Summary of Section No.			R	
	Carried Forward to Summary of Section No. Section No. 6 4 SEATS WATERBORNE TOILET BLOCK Bill No. 7			ĸ	
	Ceilings,Partitions and Access Flooring				

ltem No		Quantity	Rate	Amount
	BILL NO. 8			
	IRONMONGERY			
	PREAMBLES			
	NOTE : The tenderer is referred to the relevant clauses in the Model Preambles for Trades (2008 Edition) as issued by the Association of South African Quantity Surveyors before pricing this bill.			
	SUPPLEMENTARY PREAMBLES			
	Supplementary preamble items described in Bill No. 1, shall equally apply to this bill.			
	GENERAL NOTES TO TENDERERS			
	General notes, described in Bill No.1, shall equally apply to this Bill.			
	Where ironmongery is described as plugged, prices are to include for screwing to and including approved patent plugs in concrete or brickwork with plaster or tiled finish, etc.			
	Proprietary items			
	Where applicable the manufacturers' names or product catalogue titles are given in sub-headings preceding the items			
	Prices are to be based on the specific products/articles specified. If tenderers wish to offer alternative products/articles for certain items, these items are to be clearly marked and the alternative specification given with supporting brochures etc clarifying the features of the products/articles offered			
	On request returnable samples are to be provided to the principal agent for consideration			
	Carried Forward		R	
	Section No. 6 4 SEATS WATERBORNE TOILET BLOCK Bill No. 8		, , , , , , , , , , , , , , , , , , ,	
	Ironmongery			

	Brought Forward		R	
	Finishes to ironmongery			
	Where applicable finishes to ironmongery are indicated by suffixes in accordance with the following list: BS Satin bronze lacquered CH Chromium plated SC Satin chromium plated SE Silver enamelled GE Grey enamelled AN Anodised natural AS Anodised silver AB Anodised bronze AG Anodised bronze AG Anodised black PB Polished brass PL Polished and lacquered PT Epoxy coated SD Sanded <u>Rates</u> The tenderer is to price for supply, taking delivery of, storing and fixing of the ironmongery listed below.			
	<u>SUNDRIES</u>			
	Approved			
6/8/1	"CZ8730SC" Door stop or similarly approved to wall or floors No	4		
	Carried Forward to Summary of Section No.		R	 
	Section No. 6 4 SEATS WATERBORNE TOILET BLOCK Bill No. 8 Ironmongery			

n >		Quantity	Rate	Amount
	BILL NO. 9			
	METALWORK			
	PREAMBLES			
	NOTE : The tenderer is referred to the relevant clauses in the Model Preambles for Trades (2008 Edition) as issued by the Association of South African Quantity Surveyors before pricing this bill.			
	SUPPLEMENTARY PREAMBLES			
	Supplementary preamble items described in Bill No. 1, shall equally apply to this bill.			
	GENERAL NOTES TO TENDERERS			
	General notes, described in Bill No.1, shall equally apply to this Bill.			
	ALUMINIUM			
	The contractor is to make due allowance in his prices for complying with the following requirements.			
	SPECIFICATIONS			
	User Note:			
	<u>Glazing</u>			
	All Safety glazing material (individual panes) are to conform to all standards as stipulated in SANS 10400 Part N and SANS 10137 and any additional Engineer Specifications or relevant SANS glazing regulations not stipulated in this document. All tenderers are referred to the drawings for the glazing specification.			
	Ironmongery			
	All rates for windows, shopfronts and doors etc. must include for the supply, taking delivery or/and installation of the ironmongery to be specified.			
	Actuators			
	All rates for shopfronts with actuators to include for the supply and installation of actuators as specified			
	Carried Forward		R	
	Section No. 6 4 SEATS WATERBORNE TOILET BLOCK Bill No. 9 Metalwork			

Brought Forward	R	
Scaffolding		1
All scaffolding should be provided by the contractor and no claims/ qualifications will be accepted.		
Protection		1
With this tender, the glazing sub-contractor must supply a statement concerning protection that will be provided to finishes and components until Practical Completion. This to include specific references to the method of removal of such protection. All tenderers to include cost of protection in tender price.		
Installation		I
All measurements to be checked on site prior to ordering and manufacturing.		
Aluminium sections and shop drawings to be accepted by Architect prior to manufacturing.		
Allow for water and weather proof polysulphide sealant to approved specifications all around frame junctions to plaster and other materials.		
<u>Profiles</u>		1
Tenderers to provide typical details of proposed aluminium section to be used in the design.		
Structural Silicone		I
Tenderers to allow a 10 year guarantee on all powdercoating.		1
Preliminary and Shop Drawings:		1
The contractor shall submit preliminary design drawings showing basic system sections for the Architect's approval.		
After approval and prior to fabrication detailed shop drawings shall be prepared and submitted to the Architect for approval.		
		I
Carried Forward Section No. 6 4 SEATS WATERBORNE TOILET BLOCK Bill No. 9 Metalwork	R	

	Brought Forward			R	
	Fixing:				
	The contractor is to take special note of all fixing details of all aluminium elements and must allow in his price for properly securing the aluminium sections to the structure with and including all necessary steel brackets, rails, timber grounds and sub-frames, including all necessary holing and bolting, etc. This fixing is to be adequately spaced and securely fixed to ensure total stiffness of the door frames, windows, etc. as no sagging causing improper functioning of the windows and doors will be accepted.				
	Deflection of structure:				
	The contractor is advised to make adequate provision for the design deflection of the structure.				
	Tolerances:				
	Sizes are approximate only and measurements on site must be taken before fabrication. Due allowance must be made for tolerances in accordance with the Architect's details.				
	Protection:				
	The contractor will be required to protect his work during the course of construction, which protection shall be adequate for the purpose and to the full approval of the Architect.				
	Such protection shall only be removed after a written instruction from the Architect.				
	<u>Cleaning:</u>				
	All work must be cleaned down upon completion. Glazing as installed will not be accepted as clean glass and the contractor must allow for polishing glass as and when instructed by the Architect.				
	Note: All windows and doors should be read in conjunction with window and door schedules				
	PRESSED STEEL DOOR FRAMES				
	<u>1.2mm thick Single rebated frame suitable for one brick walls, complete with lugs and base ties, with red oxide primer factory finish by manufacturer</u>				
6/9/1	914 x 2032mm single door	No	4		
	Carried Forward			R	
	Section No. 6 4 SEATS WATERBORNE TOILET BLOCK Bill No. 9 Metalwork				

	Brought Forward		R	
	WINDOWS FRAMES, etc.			
	Standard mild steel school type Top-hung open out window frame (with brass fittings), with burglar bars to opening and fixed sections, consisting of 10mm diameter mild steel round bars to standard NBP2 pattern, welded at intersections and window frames, all as per architect's specification			
6/9/2	Window size 1022 x 949mm high No	4		
	Carried Forward to Summary of Section No.		R	 _
	Section No. 6 4 SEATS WATERBORNE TOILET BLOCK Bill No. 9 Metalwork			

ltem No			Quantity	Rate	Amount
	BILL NO. 10				
	PLASTERING				
	PREAMBLES				
	NOTE : The tenderer is referred to the relevant clauses in the Model Preambles for Trades (2008 Edition) as issued by the Association of South African Quantity Surveyors before pricing this bill.				
	SUPPLEMENTARY PREAMBLES				
	Supplementary preamble items described in Bill No. 1, shall equally apply to this bill.				
	GENERAL NOTES TO TENDERERS				
	General notes, described in Bill No.1, shall equally apply to this Bill.				
	SCREEDS				
	<u>1:4 Cement sand screed on concrete, worked down</u> to a true and even surface with a steel trowel				
6/10/1	30mm Thick on floors and landings	m2	33		
6/10/2	30mm Thick to falls and currents	m2	3		
	INTERNAL PLASTER				
	One coat smooth 1:5 cement sand plaster on brickwork to receive finish				
6/10/3	On brick walls	m2	115		
6/10/4	On narrow widths	m2	12		
	Carried Forward to Summary of Section No. Section No. 6			R	
	4 SEATS WATERBORNE TOILET BLOCK				
	Bill No. 10 Plastering				
					∥

ו		Quantity	Rate	Amount
	BILL NO. 11			
	<u>TILING</u>			
	PREAMBLES			
	NOTE : The tenderer is referred to the relevant clauses in the Model Preambles for Trades (2008 Edition) as issued by the Association of South African Quantity Surveyors before pricing this bill.			
	SUPPLEMENTARY PREAMBLES			
	Supplementary preamble items described in Bill No. 1, shall equally apply to this Bill.			
	Pricing			
	Prices are to included for the following: Cutting, handling, labour, adhesive etc.			
	Fixing			
	Tiling described as "fixed with adhesive on power floated concrete" shall be deemed to include for approved tiling key-coat.			
	Ceramic, porcelain, marble and granite tiles are to be fixed, grouted and pointed with suitable adhesives and grouts, as recommended by the Architect. Costs are hereby deemed to include the cost of this requirement.			
	Payment for work that is deemed measurable, in respect of the conditions of contract, and which comprises cutting, leaving, or forming, rectangular holes and notches through tiling is hereby deemed to apply only to holes and notches that do not exceed 600mm girth. Those exceeding 600mm in girth are hereby deemed to be "square cutting", which is hereby deemed to be part of the work description for that type of tiling and is not measurable as a separate item of work.			
	Wastage			
	Tile wastage in excess of 10% will be for the tenderer's account.			
	GENERAL NOTES TO TENDERERS			
	General notes, described in Bill No. 1, shall equally apply to this Bill.			
	Carried Forward		R	
	Section No. 6 4 SEATS WATERBORNE TOILET BLOCK Bill No. 11 Tiling			

	Brought Forward			R	
	Note				
	All scaffolding should be provided by the contractor and no claims/qualifications will be accepted.				
	WALL TILING				
	150 x 150 x 6mm ceramic tiles (PC allowance of R 120.00/m2 excludes V.A.T. but includes delivery to site), includes waste, laying, supply and fixing with an approved adhesive and jointing white grout all as per manufacturers specifications				
6/11/1	Plastered walls	m2	62		
6/11/2	On narrow widths	m2	6		
6/11/3	Splash backs	m2	1		
	FLOOR TILING				
	420 x 420 x 11.5mm Thick non-slip ceramic tiles (P.C allowance of R 200.00/m2 excludes V.A.T. but includes delivery to site), includes waste, laying, supply and fixing with an approved adhesive and jointing in waterproof cementetious grout				
6/11/4	On floors	m2	37		
6/11/5	75mm high skirting	m	81		
	ATTIC STOCK				
6/11/6	150 x 150 x mm ceramic tiles(PC allowance of R 120.00/m2 excludes V.A.T. but includes delivery to site)	m2	6		
6/11/7	420 x 420 x 11.5mm Thick non-slip ceramic tiles (P.C allowance of R 200.00/m2 excludes V.A.T. but includes delivery to site)	m2	4		
	Carried Forward to Summary of Section No.			R	
	Section No. 6 4 SEATS WATERBORNE TOILET BLOCK Bill No. 11 Tiling				

ltem No		Quantity	Rate	Amount
	BILL NO. 12			
	PLUMBING AND DRAINAGE (PROVISIONAL)			
	PREAMBLES			
	NOTE : The tenderer is referred to the relevant clauses in the Model Preambles for Trades (2008 Edition) as issued by the Association of South African Quantity Surveyors before pricing this bill.			
	SUPPLEMENTARY PREAMBLES			
	Supplementary preamble items described in Bill No. 1, shall equally apply to this bill.			
	uPVC pipes and fittings:			
	Sewer and drainage pipes and fittings shall be jointed and sealed with butyl rubber rings			
	uPVC pressure pipes and fittings:			
	Pipes for water supply shall be of the class stated			
	Excavations:			
	No claim for excavation in material other than "earth" will be entertained unless the contractor has timeously notified the quantity surveyor thereof prior to backfilling, and has obtained, in writing, authorised classification thereof.			
	"Intermediate material" and " hard rock" shall be as defined in "Earthworks".			
	Quantities of all excavations, carting away excavated material and backfilling are calculated on the nett extent to be formed, or filled, in accordance with drawings and specifications, and the Contractor is to allow in his prices for any bulking.			
	Classes of excavation shall be as S.A.B.S 1200D clause 3.1.2.			
	Laying, backfilling, bedding, etc., of pipes:			
	Pipes shall be laid and bedded, and trenches shall be carefully backfilled, in accordance with the specific instructions			
	Carried Forward		R	
	Section No. 6 4 SEATS WATERBORNE TOILET BLOCK Bill No. 12 Plumbing and Drainage			

	Brought Forward			R	
	GENERAL NOTES TO TENDERERS				
	General notes, described in Bill No.1, shall equally apply to this Bill.				
	RAINWATER GOODS				
	Similar Approved				
	Gutters				
6/12/1	100 x 100 x 0.6mm thick Ogee profile eaves gutter aluminium box gutter, fixed with and including fixing clips to fascia boards	m	23		
6/12/2	Extra over eaves gutter for stopped end	No	8		
6/12/3	Extra over eaves gutter for corner	No	17		
6/12/4	Extra over eaves gutter for outlet	No	4		
	Rainwater downpipes				
6/12/5	100mm diameter x 0.6mm thick rainwater downpipe with Chromadek finish (Colour: TBC), fixed with and including brackets to wall face, with brackets spaced as per manufacturer's recommendations, and with downpipes spaced as per engineer's specification	m	14		
6/12/6	Extra over downpipe for offset	No	8		
6/12/7	Extra over downpipe for shoe	No	4		
	SANITARY FITTINGS				
	Refer to sanitary schedule drawing for full description of abbreviations				
	WASH HAND BASINS				
	Similar Approved				
	Vaal Sanitaryware "Hibiscus" vitreous china basin with three semi-punched holes tap holes, including integrated overflow, including chain stay hole through the centre semi-punched tap hole, supplied with plug and chain, hung to walls (PC allowance of R450.00/no excludes V.A.T. but includes delivery to site), includes waste, supply and fixing				
6/12/8	WHB, installed complete	No	4		
	WATER CLOSET				
	Carried Forward Section No. 6 4 SEATS WATERBORNE TOILET BLOCK			R	
	Bill No. 12 Plumbing and Drainage				

	Brought Forward			R	
	Similar Approved				
	Vaal Sanitaryware "Daisy" semi-close coupled water closet comprising double flap heavy duty thermoplastic seat rim pan and matching 9 litre cistern complete with lid, fitments and flush pipe elbow (PC allowance of R2 800.00/no excludes V.A.T. but includes delivery to site), includes waste, supply and fixing				
6/12/9	WC, installed complete	No	4		
	URINALS				
	Similar Approved				
	Vaal Sanitaryware "Lavatera" vitreous china wall hung urinal with top inlet including 38mm chrome plated domical grating, including Cobra "Junior Flushmaster" exposed chrome plated flush valve, including offset urinal flush pipe, chrome plated bottle trap and parallel nipple (PC allowance of R4 950.00/no excludes V.A.T. but includes delivery to site), includes supply and fixing				
6/12/10	Urinal, installed complete	No	8		
	CHROME PLATED WASTE UNIONS, ETC. (Supply & Fit)				
6/12/11	32mm Basin waste union	No	4		
	TOILET ROLL HOLDER				
	To be approved by Architect				
6/12/12	130 x 560 x 130mm mild steel vandal proof Toilet paper roll holder (Colour: White), plugged and screwed to walls				
		No	4		
	SOAP DISPENSER				
	To be approved by Architect				
6/12/13	110 x 170 x 35mm high plastic Soap dispenser (Colour: White and transparent), with lever button and pump, plugged and screwed to wall	No	1		
	PAPER TOWEL DISPENSER				
	Carried Forward			R	
	Section No. 6 4 SEATS WATERBORNE TOILET BLOCK Bill No. 12 Plumbing and Drainage			ĸ	

	Brought Forward		R	
	To be approved by Architect			
6/12/14	360 x 380 x 240mm high lockable auto-cut (reflex) plastic Paper towel dispenser (Colour: White), plugged and screwed to wall	o 1		
	TAPS, VALVES, ETC			
	Similar Approved			
6/12/15	15mm Cobra brass watertight hose Bib tap (Code: 108- 15) N	o 4		
	Carried Forward to Summary of Section No.		R	
	Section No. 6 4 SEATS WATERBORNE TOILET BLOCK			
	Bill No. 12 Plumbing and Drainage			
	5 5			

ltem No			Quantity	Rate	Amount
	BILL NO. 13				
	<u>GLAZING</u>				
	PREAMBLES				
	NOTE : The tenderer is referred to the relevant clauses in the Model Preambles for Trades (2008 Edition) as issued by the Association of South African Quantity Surveyors before pricing this bill.				
	SUPPLEMENTARY PREAMBLES				
	Supplementary preamble items described in Bill No. 1, shall equally apply to this Bill.				
	GENERAL NOTES TO TENDERERS				
	General notes, described in Bill No. 1, shall equally apply to this Bill.				
	Note:				
	All glazing to comply with SABS 1263 Part 3:1998. Light and ventilation to comply with Part O if NBR 0400				
	GLASS TO STEEL WITH PUTTY				
	5mm clear floated glass fixed glazing putty				
6/13/1	Panes not exceeding 0.1m2	m2	4		
	TOPS, SHELVES, DOORS, MIRROR ETC				
	6mm Polished plate float glass mirrors with square polished edges plugged with chrome plated detachable screws or similarly approved				
6/13/2	Mirror 400 x 600 mm high	No	4		
	Corriad Forward to Summary of Souther No.			R	
	Carried Forward to Summary of Section No. Section No. 6			R	
	4 SEATS WATERBORNE TOILET BLOCK Bill No. 13				
	Glazing				

ltem No			Quantity	Rate	Amount
	BILL NO. 14				
	PAINTWORK				
	PREAMBLES				
	NOTE : The tenderer is referred to the relevant clauses in the Model Preambles for Trades (2008 Edition) as issued by the Association of South African Quantity Surveyors before pricing this bill.				
	SUPPLEMENTARY PREAMBLES				
	Supplementary preamble items described in Bill No. 1, shall equally apply to this Bill.				
	GENERAL NOTES TO TENDERERS				
	General notes, described in Bill No. 1, shall equally apply to this Bill.				
	PAINTWORK ETC TO NEW WORK				
	FIBRE CEMENT				
	Prepare and apply one coat universal undercoat and two coats Super Acrylic PVA paint or similar approved, colour to be confirmed by architect				
6/14/1	On internal ceilings and cornices	m2	16		
6/14/2	Fibre cement fascias boards not exceeding 300mm high or wide painted on both side	m	46		
	Prepare and apply one coat alkali resistant sealer and two coats mat enamel paint, colour to be confirmed by architect				
6/14/3	Fiber cement window sill not exceeding 300mm high or wide	m	4		
	FLOATED PLASTER INTERNAL WALLS				
	Prepare and apply one coat merit universal undercoat and two coats Super Acrylic PVA paint or similar approved, colour to be confirmed by architect				
6/14/4	Plastered walls	m2	115		
	METAL SURFACES				
	Carried Forward			R	
	Section No. 6 4 SEATS WATERBORNE TOILET BLOCK Bill No. 14 Paintwork				

	Brought Forward			R	
	Prepare and apply one coat Duraphos, one coat universal under coat and two coats gloss enamel paint, colour to be confirmed by architect				
6/14/5	On window frames	m2	4		
6/14/6	On door frames	m2	5		
6/14/7	On gutters	m	23		
6/14/8	On downpipes	m	14		
	WOOD				
	Prepare and apply one coat universal undercoat and two coats acrylic PVA, colour to be confirmed by architect				
6/14/9	On door	m2	15		
	Carried Forward to Summary of Section No.			R	
	Section No. 6 4 SEATS WATERBORNE TOILET BLOCK				
	Bill No. 14 Paintwork				

	SECTION SUMMARY			
Bill No		Page No		Amount
6/1	Earthworks	6/3		
6/2	Concrete,Formwork and Reinforcement	6/7		
6/3	Masonry	6/10		
6/4	Waterproofing	6/11		
6/5	Roof Coverings	6/13		
6/6	Carpentry and Joinery	6/17		
6/7	Ceilings,Partitions and Access Flooring	6/20		
6/8	Ironmongery	6/22		
6/9	Metalwork	6/26		
6/10	Plastering	6/27		
6/11	Tiling	6/29		
6/12	Plumbing and Drainage	6/33		
6/13	Glazing	6/34		
6/14	Paintwork	6/36		
	Carried to Final Summary		R	
	Section No. 6			
	4 SEATS WATERBORNE TOILET BLOCK			

ltem No		C	Quantity	Rate	Amount
	SECTION NO. 7				
	<u>BILL NO. 1</u>				
	EARTHWORKS (PROVISIONAL)				
	PREAMBLES				
	NOTE : The tenderer is referred to the relevant clauses in the Model Preambles for Trades (2008 Edition) as issued by the Association of South African Quantity Surveyors before pricing this bill.				
	SUPPLEMENTARY PREAMBLES				
	Supplementary preamble items described in Bill No. 1, shall equally apply to this Bill.				
	GENERAL NOTES TO TENDERERS				
	General notes, described in Bill No.1, shall equally apply to this Bill.				
	<u>NOTES</u>				
	Carting away of excavated material				
	Descriptions of carting away of excavated material shall be deemed to include loading excavated material onto trucks directly from the excavations or, alternatively, from stock piles situated on the building site				
	Filling				
	Notwithstanding the reference to prescribed multiple handling in clause 1 page 6 of the Standard System of Measuring Building Work, prices for filling and backfilling shall include for all selection and any multiple handling of material				
	Excavations measured in successive depths of 2m.				
	SITE CLEARANCE ETC				
	Site clearance				
7/1/1	Digging up and removing rubbish, debris, vegetation, hedges, shrubs and trees not exceeding 200mm girth, bush, etc	m2	366		
	EXCAVATIONS				
	Carried Forward			R	
	Section No. 7 2 GRADE R CLASSROOM BLOCK Bill No. 1 Earthworks				

	Brought Forward	d l		R	
	Excavation in earth not exceeding 2m deep				
7/1/2	Trenches	m3	94		
	Extra over excavations in earth to trenches and holes for				
7/1/3	Excavation in soft rock	m3	9		
7/1/4	Excavation in hard rock	m3	5		
	Back excavation of vertical sides of excavation in earth for working space including backfilling compacted to 93% Mod AASHTO density				
	CARTING AWAY OF EXCAVATED MATERIAL				
	<u>Note:</u>				
	Description of carting away of excavated material shall be deemed to include loading excavated material onto trucks directly from the excavations or , alternatively, from stock piles situated on the building site.				
7/1/5	Extra over all excavation for carting away surplus material from excavation and / or stockpile on site to a dumping site to be located by the Contractor	m3	54		
	<b>RISK OF COLLAPSE OF EXCAVATIONS</b>				
	<u>Risk of collapse to side of excavation in earth not</u> exceeding 1,5m deep				
7/1/6	Trenches and holes	m2	294		
	FILLING, ETC.				
	Earth filling obtained from the excavations and/or prescribed stock piles on site compacted to 93% Mod AASHTO density in layers not exceeding 150mm thick				
7/1/7	Backfilling to trenches, holes, etc	m3	45		
7/1/8	Under floors, steps, pavings, etc	m3	177		
	Imported gravel filling (G7) stabilise with 2-3% cement compacted to 93% Mod AASHTO density in layers not exceeding 150mm thick				
7/1/9	Backfilling to trenches, holes, etc	m3	14		
7/1/10	Under floors, steps, pavings, etc	m3	39		
	Carried Forward Section No. 7 2 GRADE R CLASSROOM BLOCK Bill No. 1	t		R	
	Earthworks				

	Brought Forward			R	Γ
	Filling supplied by the Contractor under floors, trenches, etc.				
7/1/11	Sub-base filling (G5) from excavations under solid floors, steps, etc. compacted to 95% modified AASHTO density in layers not exceeding 150mm thick	m3	39		
	COMPACTION OF SURFACES				
7/1/12	Prepare ground surface by scarifying sub-grade, rip and re-compact 150mm to 90% modified AASHTO density	m2	330		
	WEED KILLERS, INSECTICIDES, TERMITES, etc.				
	Protection against termites, ants, etc				
7/4/40					
7/1/13	Under floors etc including forming and poisoning shallow furrows against foundation walls etc, filling in furrows and ramming	m2	330		
7/1/14	To bottom and sides of excavated trenches, Holes, etc.	m2	388		
	Carried Forward to Summary of Section No. Section No. 7 2 GRADE R CLASSROOM BLOCK Bill No. 1 Earthworks			R	

	Quantity	Rate	Amount
BILL NO. 2			
CONCRETE, FORMWORK AND REINFORCEMENT			
PREAMBLES			
NOTE : The tenderer is referred to the relevant clauses in the Model Preambles for Trades (2008 Edition) as issued by the Association of South African Quantity Surveyors before pricing this bill.			
SUPPLEMENTARY PREAMBLES			
Supplementary preamble items described in Bill No. 1, shall equally apply to this Bill.			
Cost of tests			
The costs of making, storing and testing of concrete test cubes as required under clause 7, "Tests" of SANS 1200 G, shall include the cost of providing cube moulds necessary for the purpose, for testing costs and for submitting reports on the tests to the principal agent. The testing shall be undertaken by an independent firm or institution nominated by the contractor to the approval of the principal agent. (Test cubes are measured separately)			
Formwork			
Descriptions of formwork shall be deemed to include use and waste only (except where described as "left in" or "permanent"), for fitting together in the required forms, wedging, plumbing and fixing to true angles and surfaces as necessary to ensure easy release during stripping and for reconditioning as necessary before re- use. The vertical strutting shall be carried down to such construction as is sufficiently strong to afford the required support without damage and shall remain in position until the newly constructed work is able to support itself.			
Formwork to soffits of solid slabs, etc. shall be deemed to be to slabs not exceeding 250mm thick unless otherwise described. Formwork to soffits of slabs, beams, etc. shall be deemed to be propped up exceeding 1,5m and not exceeding 3,5m high unless otherwise described.			
Carried Forward Section No. 7		R	
2 GRADE R CLASSROOM BLOCK Bill No. 2 Concrete,Formwork and Reinforcement			

Formwork to sides of bases, pile caps, ground beams, etc. will only be measured where it is prescribed by the engineer for design reasons. Formwork necessitated by irregularity or collapse of excavated faces will not be measured and the cost there of shall be deermed to be included in the allowance for taking the risk of collapse of the sides of the excavations, provision for which is made in "Earthworks".         The Tenderer is to note that for the "off-shutter" concrete finish shall be in accordance with the architectural specification 616 CON-140: Smooth + fair finish.         • Degree of accuracy: I         • Finish: Smooth and even         • Drates fails be a large as practicable and arranged in a regular pattern as a feature of the surface         • Steel faced formwork. Joints grout-tight.         • Panels shall be as large as practicable and arranged in a regular pattern as a leature of the surface         • Concrete site instructure as a large as practicable and arranged in a regular pattern as a leature of the surface         • Concrete site officients: not allowed. The both holes shall be patched         • Not permitted: blowholes, small fins, budges, irrigularities, violas, honeycombing, segregation and colour         Structural Concrete         Tenderers are referred to the Structural Engineer's - Standard Specifications which should be read before pricing this trade in particular, bud also the other trades. The use of extenders, fly-ash, etc. are clearly described on this drawing.         UNREINFORCED CONCRETE CAST AGAINST EXCAVATED SURFACES         Stand face in particular, bud also the other trades. The use o		Brought Forward			R	
concrete finish shall be in accordance with the architectural specification 616 CON-140: Smooth + fair finish:       -         ·       Degree of accuracy: I       -         ·       Finish: Smooth and even       -         ·       Form facing material to produce a smooth, hard, uniform texture on the concrete       -         ·       Steel faced formwork. Joints grout-tight.       -         ·       Panels shall be as large as practicable and arranged in a regular pattern as a feature of the surface       -         ·       Formwork tie holes: to the approval of the architect: blowholes, small fins, bulges, irregularities, voids, honeycombing, segregation and other large defects.       -         ·       Concrete surfaces: No further treatment to form a smooth finish of uniform texture, appearance and colour       -         Structural Concrete       Tenderers are referred to the Structural Engineer's - Standard Specifications which should be read before pricing this trade in particular, but also the other trades. The use of extenders, fly-ash, etc. are clearly described on this drawing.       -         General notes, described in Bill No.1, shall equally apply to this Bill.       UNREINFACEES       -         15Mpa/19mm concrete       -       -       -         72/1       Binding       m3       5         72/21       Binding       -       -       -         Section No. 7       -		Formwork to sides of bases, pile caps, ground beams, etc. will only be measured where it is prescribed by the engineer for design reasons. Formwork necessitated by irregularity or collapse of excavated faces will not be measured and the cost thereof shall be deemed to be included in the allowance for taking the risk of collapse of the sides of the excavations, provision for which is				
<ul> <li>Steel faced formwork. Joints grout-tight.</li> <li>Panels shall be as large as practicable and arranged in a regular pattern as a feature of the surface</li> <li>Formwork tie holes: to the approval of the architect</li> <li>Repair imperfections: not allowed. Tie bolt holes shall be patched</li> <li>Not permitted: blowholes, small fins, bulges, irregularities, voids, honeycombing, segregation and other large defects.</li> <li>Concrete surfaces: No further treatment to form a smooth finish of uniform texture, appearance and colour</li> <li>Structural Concrete</li> <li>Tenderers are referred to the Structural Engineer's - Standard Specifications which should be read before pricing this trade in particular, but also the other trades. The use of extenders, fly-ash, etc. are clearly described on this drawing.</li> <li>GENERAL NOTES TO TENDERERS</li> <li>General notes, described in Bill No.1, shall equally apply to this Bill.</li> <li>UNREINFORCED CONCRETE CAST AGAINST EXCAVATED SURFACES</li> <li>15Mpa/19mm concrete</li> <li>7/2/1</li> <li>Blinding m3</li> </ul>		concrete finish shall be in accordance with the architectural specification 616 CON-140: Smooth + fair finish:- · Degree of accuracy: I · Finish: Smooth and even · Form facing material to produce a smooth, hard,				
shall be patched       Not permitted; blowholes, small fins, bulges, irregularities, voids, honeycombing, segregation and other large defects.       Concrete surfaces: No further treatment to form a smooth finish of uniform texture, appearance and colour         Structural Concrete       Tenderers are referred to the Structural Engineer's - Standard Specifications which should be read before pricing this trade in particular, but also the other trades. The use of extenders, fly-ash, etc. are clearly described on this drawing.       GENERAL NOTES TO TENDERERS         General notes, described in Bill No.1, shall equally apply to this Bill.       UNREINFORCED CONCRETE CAST AGAINST EXCAVATED SURFACES         15Mpa/19mm concrete       Tamped Forward       R         7/2/1       Blinding       m3       5         Carried Forward         R       Section No. 7         2 GRADE R CLASSROOM BLOCK       Bill No. 2		<ul> <li>Steel faced formwork. Joints grout-tight.</li> <li>Panels shall be as large as practicable and arranged in a regular pattern as a feature of the surface</li> <li>Formwork tie holes: to the approval of the</li> </ul>				
Tenderers are referred to the Structural Engineer's - Standard Specifications which should be read before pricing this trade in particular, but also the other trades. The use of extenders, fly-ash, etc. are clearly described on this drawing.       Image: Content of the structural engineer's - Standard Specifications which should be read before pricing this trade in particular, but also the other trades. The use of extenders, fly-ash, etc. are clearly described on this drawing.       Image: Content of the structural engineer's - Standard Specifications which should be read before pricing this trade in particular, but also the other trades. The use of extenders, fly-ash, etc. are clearly described on this drawing.       Image: Content end		<ul> <li>Repair imperfections: not allowed. Tie bolt holes shall be patched</li> <li>Not permitted: blowholes, small fins, bulges, irregularities, voids, honeycombing, segregation and other large defects.</li> <li>Concrete surfaces: No further treatment to form a smooth finish of uniform texture, appearance</li> </ul>				
Standard Specifications which should be read before pricing this trade in particular, but also the other trades. The use of extenders, fly-ash, etc. are clearly described on this drawing.       Image: Constraint of the standard sector		Structural Concrete				
General notes, described in Bill No.1, shall equally apply to this Bill.       Image: Concrete Cast AGAINST ExcavateD SURFACES         15Mpa/19mm concrete       m3         7/2/1       Blinding         R       R         Section No. 7       2 GRADE R CLASSROOM BLOCK Bill No. 2		Standard Specifications which should be read before pricing this trade in particular, but also the other trades. The use of extenders, fly-ash, etc. are clearly described				
to this Bill.       UNREINFORCED CONCRETE CAST AGAINST EXCAVATED SURFACES         15Mpa/19mm concrete       m3         7/2/1       Blinding         R       R         Section No. 7       2 GRADE R CLASSROOM BLOCK Bill No. 2		GENERAL NOTES TO TENDERERS				
EXCAVATED SURFACES         15Mpa/19mm concrete         7/2/1         Blinding         m3         5         Carried Forward         Section No. 7         2 GRADE R CLASSROOM BLOCK         Bill No. 2						
7/2/1     Blinding     m3     5       Carried Forward       Section No. 7     2 GRADE R CLASSROOM BLOCK       Bill No. 2     0						
Carried Forward R Section No. 7 2 GRADE R CLASSROOM BLOCK Bill No. 2		15Mpa/19mm concrete				
Section No. 7 2 GRADE R CLASSROOM BLOCK Bill No. 2	7/2/1	Blinding	m3	!	5	
		Section No. 7 2 GRADE R CLASSROOM BLOCK Bill No. 2			R	

	Brought Forward			R	
	REINFORCED CONCRETE CAST AGAINST EXCAVATED SURFACE				
	25MPa/19mm Concrete				
7/2/2	Strip footings	m3	23		
	REINFORCED CONCRETE CAST IN FORMWORK				
	20Mpa/19mm concrete				
7/2/3	Concrete Apron cast to fall etc,	m3	7		
	25MPa/19mm Concrete				
7/2/4	Surface beds cast in panels	m3	34		
	TEST BLOCKS				
	<u>Notes:</u>				
	Concrete strength test cubes, label and send to an approved laboratory for testing, pay all charges and submit report to the Regional Representative. Only successful tests will be paid for (Provisional)				
7/2/5	Making and testing 150 x 150 x 150mm concrete strength test cube (Provisional)	No	31		
	SUNDRIES TO CONCRETE				
	Surface treatment				
7/2/6	Power float top surface of concrete surface bed to a true and even level finish	m2	330		
	ROUGH FORMWORK (DEGREE OF ACCURACY II)				
	Rough formwork to sides				
7/2/7	Edges, risers, ends and reveals not exceeding 300mm high or wide	m	143		
	MOVEMENTS JOINTS ETC,				
	Saw cuts Joints				
7/2/8	3 x 30mm In saw cut joints in floors	m	34		
	Carried Forward			R	
	Section No. 7 2 GRADE R CLASSROOM BLOCK Bill No. 2				
	Concrete,Formwork and Reinforcement				

	Brought Forward			R		
	Expansion joints					
7/2/9	10mm soft board or similar approved between concrete and brick wall	m	72			
	REINFORCEMENT (PROVISIONAL)					
	<u>High and mild tensile steel reinforcement to</u> <u>structural concrete work</u>					
7/2/10	All diameter bars	t	2			
	Fabric reinforcement:					
7/2/11	Type 245 fabric reinforcement in concrete surface beds, slabs, etc.	m2	259			
					-	
	Carried Forward to Summary of Section No.			R		
	Section No. 7 2 GRADE R CLASSROOM BLOCK					
	Bill No. 2					
	Concrete, Formwork and Reinforcement					

n >		Quantity	Rate	Amount
	BILL NO. 3			
	MASONRY			
	PREAMBLES			
	NOTE : The tenderer is referred to the relevant clauses in the Model Preambles for Trades (2008 Edition) as issued by the Association of South African Quantity Surveyors before pricing this bill.			
	SUPPLEMENTARY PREAMBLES			
	Supplementary preamble items described in Bill No. 1, shall equally apply to this Bill.			
	GENERAL NOTES TO TENDERERS			
	General notes, described in Bill No.1, shall equally apply to this Bill.			
	Sizes in descriptions			
	Where sizes in descriptions are given in brick units, "one brick" shall represent the length and "half brick" the width of a brick			
	Hollow walls etc			
	Descriptions of hollow walls shall be deemed to include leaving every fifth perpend of the bottom course of the external skin open as a weep hole. Walls in two skins described as "bagged and sealed" shall be deemed to include having the outer face of the inner skin bagged with 1:6 cement and sand mixture and sealed with two coats "Brickseal" bitumen emulsion waterproofing coating.			
	Face bricks			
	Bricks shall be ordered timeously to obtain uniformity in size and colour			
	Pointing			
	Descriptions of recessed pointing to fair face brickwork and face brickwork shall be deemed to include square recessed, hollow recessed, weathered pointing, etc			
	BRICKWORK IN FOUNDATION			
	Carried Forward		R	
	Section No. 7 2 GRADE R CLASSROOM BLOCK Bill No. 3 Masonry			

	Brought Forward		I	R	
	Brickwork in 73mm burnt clay masonry units class NFP in Class II mortar, laid in stretcher bond with 10mm flush joints				
7/3/1	One brick wall	m2	110		
	SUPERSTRUCTURE BRICKWORK				
	Brickwork of NFP brick in class II mortar laid in stretcher bond with 10mm flush joints				
7/3/2	One brick wall	m2	327		
7/3/3	Half brick wall	m2	65		
7/3/4	Half brick wall, in beamfilling	m2	11		
	<u>Mass brickwork in regular piers of NFP brick in</u> <u>class II mortar laid in stretcher bond</u>				
7/3/5	360 x 230mm Brick Piers	m3	2		
7/3/6	330 x 330mm Brick Piers	m3	4		
	FACE BRICKWORK				
	Bricks shall be ordered timeously to obtain uniformity in size and colour				
	"Corobrick" face bricks (Colour: TBC) with PC sum amount of R 4 500.00 per thousand bricks delivered to site (excluding VAT) manufactured in accordance with SANS 227-2007, bedded and jointed in Class II mortar and pointed with recessed 6mm joints in both directions				
7/3/7	Extra over brickwork for face brickwork in foundations (Provisional)	m2	220		
7/3/8	Extra over brickwork for face brickwork in superstructure	m2	215		
7/3/9	Extra over brickwork for face brickwork in brick-on-edge header course lintel	m	24		
7/3/10	Extra over brickwork for face brickwork in brick-on-edge				
	header course sills, bedded in mortar and set slightly sloped	m	20		
7/3/11	Extra over brickwork for face brickwork to piers	m2	80		
7/3/12	Extra over brickwork for face brickwork in beamfilling	m2	11		
	BRICKWORK SUNDRIES				
	<b>Carried Forward</b> Section No. 7 2 GRADE R CLASSROOM BLOCK			R	
	Bill No. 3 Masonry				

	Brought Forward			R	Γ
	Brickwork reinforcement				
7/3/13	75mm Wide reinforcement built in horizontally	m	190		
7/3/14	150mm Wide reinforcement built in horizontally.	m	1 642		
	"Allied concrete" or similar approved prestressed fabricated lintels				
7/3/15	100 x 70mm Lintels in lengths not exceeding 3m	m	27		
7/3/16	175 x 70mm Lintels in lengths not exceeding 3m	m	19		
	Turning pieces				
7/3/17	110mm Wide turning piece to flat brick lintels	m	34		
	<u>Air bricks etc</u>				
7/3/18	Set of 2 240 x 155mm Terracota air bricks as per architects specification	No	5		
	Fair cutting to face brickwork				
7/3/19	Fair raking cutting at gables	m	77		
	Roof ties				
7/3/20	30 x 1.2mm galvanised steel strapping, built into wall for 5 courses and minimum 800mm to be fixed to trusses	No	64		
	MOVEMENTS JOINTS ETC,				
	Expansion joints				
7/3/21	30mm softboard between vertical brick surfaces not exceeding 300mm wide	m2	15		
	Convict Forward to Summary of Ocotion Ma				[
	Carried Forward to Summary of Section No. Section No. 7			R	┢
	2 GRADE R CLASSROOM BLOCK Bill No. 3 Masonry				

ltem No			Quantity	Rate	Amount
	<u>BILL NO. 4</u>				
	<u>WATERPROOFING</u>				
	PREAMBLES				
	NOTE : The tenderer is referred to the relevant clauses in the Model Preambles for Trades (2008 Edition) as issued by the Association of South African Quantity Surveyors before pricing this bill.				
	SUPPLEMENTARY PREAMBLES				
	Supplementary preamble items described in Bill No. 1, shall equally apply to this bill.				
	GENERAL NOTES TO TENDERERS				
	General notes, described in Bill No.1, shall equally apply to this Bill.				
	DAMP PROOFING OF WALLS AND FLOORS				
	<u>One layer of 375 micron "Consol Plastic Brikgrip</u> DPC" embossed damp proof course				
7/4/1	Under walls	m2	3		
7/4/2	Under cills, etc.	m2	4		
	One layer of 250 micron "USB Green" or similar approved dampproof membrane sealed at laps with PVC self -adhesive tape				
7/4/3	Under surface beds.	m2	330		
	JOINTS SEALANTS, ETC.				
	Mastic grey polysulphide sealing compound including raking out of joints filler as necessary				
7/4/4	3 x 30mm In saw cut joints in floors	m	34		
7/4/5	10mm Isolation Joints between surface bed concrete and brick wall	m	72		
	Carried Forward to Summary of Section No.			R	
	Section No. 7 2 GRADE R CLASSROOM BLOCK Bill No. 4				
	Waterproofing				

ltem No		Quantity	Rate	Amount
	BILL NO. 5			
	ROOF COVERINGS			
	PREAMBLES			
	NOTE : The tenderer is referred to the relevant clauses in the Model Preambles for Trades (2008 Edition) as issued by the Association of South African Quantity Surveyors before pricing this bill.			
	SUPPLEMENTARY PREAMBLES			
	Supplementary preamble items described in Bill No. 1, shall equally apply to this bill.			
	GENERAL NOTES TO TENDERERS			
	General notes, described in Bill No.1, shall equally apply to this Bill.			
	ROOF SHEETING			
	Similar Approved			
	0.6mm thick "Brownbuilt Klip-lok light Industrial" galvanised troughed roof sheeting with "Chromadek - Traffic Green" finish on one side, and 0.6mm galvanised steel accessories fixed to timber purlins or rails fixed in strict accordance to the manufacturer's instructions and fixed by an approved erector. A written and approved five (5) year guarantee of water-tightness shall be issued after approval of roofs by the manufacturer			
7/5/1	Roof sheeting pitch not exceeding 25 degrees m	2 366		
7/5/2	550mm girth Ridge capping, 3 times bent and notched on site to suit roof profile	n 28		
7/5/3	550mm girth Hip capping, 3 times bent and notched on site to suit roof profile.	n 21		
	ROOF AND WALL INSULATION			
	Similar Approved			
	Carried Forward		R	
	Section No. 7 2 GRADE R CLASSROOM BLOCK Bill No. 5 Roof Coverings			

	Brought Forward		R	
	Sisalation "Bubble Foil" aluminium foil binded insulation			
7/5/4	135mm thick Insulation laid over purlins (at approximately 750mm centres), fixed concurrent with sheeting with and including galvanised steel accessories m2	366		
	Carried Forward to Summary of Section No.		R	
	Section No. 7 2 GRADE R CLASSROOM BLOCK Bill No. 5 Roof Coverings			
				I
	C4 7/13			

ltem No		Quantity	Rate	Amount
	BILL NO. 6			
	CARPENTRY AND JOINERY			
	PREAMBLES			
	NOTE : The tenderer is referred to the relevant clauses in the Model Preambles for Trades (2008 Edition) as issued by the Association of South African Quantity Surveyors before pricing this bill.			
	SUPPLEMENTARY PREAMBLES			
	Supplementary preamble items described in Bill No. 1, shall equally apply to this bill.			
	GENERAL NOTES TO TENDERERS			
	General notes, described in Bill No.1, shall equally apply to this Bill.			
	<u>Joinery</u>			
	Descriptions of frames shall be deemed to include frames, transoms, mullions, rails, etc.			
	Descriptions of hardwood joinery shall be deemed to be fixed with hardened steel nails or shot pins to brickwork or concrete.			
	Fixing			
	Items described as nailed shall be deemed to be fixed with hardened steel nails or shot pins to brickwork or concrete			
	Decorative laminate finish			
	Laminate finish shall be glued under pressure. Edge strips shall be butt jointed at junctions with adjacent similar finish			
	Timber			
	All softwood to be South African Pine			
	Descriptions			
	Items described as "bolted" shall be deemed to exclude the bolts and include the holes unless otherwise described.			
	Carried Forward		R	
	Section No. 7 2 GRADE R CLASSROOM BLOCK Bill No. 6 Carpentry and Joinery			

Brought Forward	R	
Where the fixing of members is not stated it shall mean the nailing of one timber member to another.		
The term "planted on" shall mean the nailing of one timber member to another		
The term "screwed on" shall mean the countersunk screwing of one timber member to another.		
The term "screwed on and pelleted" shall mean the screwing of one timber member to another with the heads of screw sunk and pelleted.		
The term "plugged" shall mean the countersunk screwing of a timber member to and including plastic plugs in brickwork or concrete.		
The term "plugged and pelleted" shall mean the screwing of a timber member to and including plastic plugs in brickwork or concrete with heads of screw sunk and pelleted.		
Shelving, etc. described as screwed to steel must be fixed from underside and prices are to include for countersunk drilling through the steel for screw fixing.		
Descriptions of floors, ceilings, joinery, etc. shall be deemed to include for all square cutting		
Descriptions of items given in linear metre shall be deemed to include for mitres, stopped ends, fitted intersections, etc.		
Descriptions of rounded angles, rebates, grooves, chamfers, moulded edges, etc. shall be deemed to include for angles, ends, etc.		
ROOFS, ETC		
Carried Forward Section No. 7	R	
2 GRADE R CLASSROOM BLOCK		
Bill No. 6 Carpentry and Joinery		

	Brought Forward			R	
	Plate nailed timber roof truss construction				
	The following is applicable in respect of roof trusses:				
	All timber to be sawn softwood in accordance with V4 or M4 as defined in SABS 563 or SABS 1245.				
	Metal connector plates shall have a minimum yield strength of 228 MPa and a minimum ultimate tensile strength of 330 Mpa with hot-dip galvanised finish.				
	All joints to be close fitted butt joints.				
	Trusses shall be designed by a registered supplier of prefabricated trusses who shall issue an Engineers Certificate upon completion of the installation.				
	The dimensions in the descriptions of the trusses are nominal and actual measurements are to be obtained on site before design or fabrication commences.				
	Tenderers must study the roof plan and sections as attached to the back of these bills of quantities and must obtain prices from a qualified and registered roof truss supplier as no claims in this regard will be entertained.				
	Roof trusses				
7/6/1	Design, supply, take delivery, temporary store, hoist in position and erect plate nailed timber roof trusses, purlins, gang boarding, temporary and permanent bracing, etc (measured on plan)	m2	305		
	Sawn softwood				
7/6/2	38 x 114mm Wall plates	m	76		
	<u>Sundries</u>				
7/6/3	Two coats creosote on sawn timbers	m2	28		
	Similar Approved				
	Carried Forward			R	
	Section No. 7 2 GRADE R CLASSROOM BLOCK Bill No. 6			K	
	Carpentry and Joinery				

	Brought Forward			R	
	"Everite FC77" Fascia and badge boards				
7/6/4	15 x 225mm Pressed fibre cement fascia boards, fixed to supports and roof timbers with one brass screw at maximum 750mm centres, including standard aluminium half round cover strips at all joints, as per architect's specification	m	77		
7/6/5	15 x 80 x 300mm fibre cement barge board	m	77		
	DOORS ETC				
	44mm thick solid R&F panel meranti timber doors with masonite backing with 15 horizontal slates on both sides hung to steel frames				
7/6/6	813 x 2032mm single door	No	15		
7/6/7	914 x 2032mm single door	No	2		
	<u>WINDOWS</u>				
	Similar Approved				
	"Nutec" fibre cement window cills				
7/6/8	150mm x 15mm thick fibre cement Window sill set flat and slightly projecting, with window sill lug screwed to underside of sill at 400mm centres, minimum of 75mm from end of window sill and bedded in 1:4 cement sand mortar with plastic slip joints at end of sills at plaster reveals and projecting from finished face of wall, all as per manufacturer's recommendations	m	20		
	Carried Forward to Summary of Section No.			R	
	Section No. 7 2 GRADE R CLASSROOM BLOCK Bill No. 6 Carpentry and Joinery				

ltem No		Quantity	Rate	Amount
	BILL NO. 7			
	CEILINGS, PARTITIONS AND ACCESS FLOORING			
	PREAMBLES			
	NOTE : The tenderer is referred to the relevant clauses in the Model Preambles for Trades (2008 Edition) as issued by the Association of South African Quantity Surveyors before pricing this bill.			
	SUPPLEMENTARY PREAMBLES			
	Supplementary preamble items described in Bill No. 1, shall equally apply to this bill.			
	GENERAL NOTES TO TENDERERS			
	General notes, described in Bill No.1, shall equally apply to this Bill.			
	<u>Fixing</u>			
	Items described as "plugged" shall be deemed to include screwing to fibre, plastic or metal plugs at not exceeding 500mm centres, and where described as "bolted", the bolts have been given elsewhere.			
	Items described as "nailed" shall be deemed to be fixed with hardened steel nails or pins, or to be shot-pinned, to brickwork or concrete			
	Ceilings & Bulkheads			
	Unless otherwise described ceilings shall be deemed to be horizontal			
	Steel components			
	All steel components for ceilings, partitions, etc are to be galvanised in accordance with SANS 121			
	Proprietary suspended ceilings			
	Hangers, suspension grids, "lay-in" panels, etc are to be in accordance with the manufacturers' recommendations			
	Carried Forward		R	
	Section No. 7 2 GRADE R CLASSROOM BLOCK Bill No. 7			
	Ceilings,Partitions and Access Flooring			

	Brought Forward			R	
	Where electrical light fittings, diffusers, panels etc are units of the same dimensions as the suspension grid described and allowance must be made in the rates accordingly for their support inclusive of any flexibility in setting out that may be required (ceiling panels have not been deducted and pricing is to take cognisance thereof)				
	Suspension systems				
	Where suspensions of ceilings require a sub-grid, the tenderer should include in his rates for the sub-grid. The design of the sub-grid support is not specified, the tenderer is to obtain the necessary requirements and recommendations for a safe installation from the board and suspension system manufacturer to the satisfaction of the structural engineer.				
	NAILED UP CEILINGS				
	FIBRE - CEMENT BOARDS				
	Similar Approved				
	6mm "Everite Nutec" Fibre-cement boards, jointed with and including galvanised H-type primed pressed steel jointing strips, including brandering as per architect's specifications				
7/7/1	2400 x 1200mm x 6mm Horizontal ceilings, fixed to and including 38 x 38mm sawn softwood brandering at maximum 400mm centres using 38mm long galvanised nails	m2	211		
	CORNICES				
	Similar Approved				
	"Rhino" plasterboard cornice				
7/7/2	75mm Coved cornice, plugged to brickwork	m	226		
	SUNDRIES				
	Extra over for Trap Doors				
7/7/3	Extra over ceiling for 600 x 600mm trap door of 38 x 50mm wrought softwood rebated framing, with one 38 x 38mm sawn softwood cross brander covered with ceiling board and fitted flush in opening	No	2		
	CEILING INSULATION				
	Carried Forward			R	
	Section No. 7 2 GRADE R CLASSROOM BLOCK Bill No. 7 Ceilings,Partitions and Access Flooring				

	Brought Forward			R		
	Insulation					
7/7/4	125mm thick Glass wool insulation blanket closely fitted and laid on top of ceiling panels, all in strict accordance with the manufacturer's specifications.	m2	211			
	Carried Forward to Summary of Section No.			R		
	Section No. 7			r.		
	2 GRADE R CLASSROOM BLOCK Bill No. 7 Ceilings,Partitions and Access Flooring					
I		I		I		

ltem No		Quantity	Rate	Amount
	BILL NO. 8			
	IRONMONGERY			
	PREAMBLES			
	NOTE : The tenderer is referred to the relevant clauses in the Model Preambles for Trades (2008 Edition) as issued by the Association of South African Quantity Surveyors before pricing this bill.			
	SUPPLEMENTARY PREAMBLES			
	Supplementary preamble items described in Bill No. 1, shall equally apply to this bill.			
	GENERAL NOTES TO TENDERERS			
	General notes, described in Bill No.1, shall equally apply to this Bill.			
	Where ironmongery is described as plugged, prices are to include for screwing to and including approved patent plugs in concrete or brickwork with plaster or tiled finish, etc.			
	Proprietary items			
	Where applicable the manufacturers' names or product catalogue titles are given in sub-headings preceding the items			
	Prices are to be based on the specific products/articles specified. If tenderers wish to offer alternative products/articles for certain items, these items are to be clearly marked and the alternative specification given with supporting brochures etc clarifying the features of the products/articles offered			
	On request returnable samples are to be provided to the principal agent for consideration			
	Carried Forward		R	
	Section No. 7 2 GRADE R CLASSROOM BLOCK Bill No. 8 Ironmongery			

	Brought Forward		R	
	Finishes to ironmongery			
	Where applicable finishes to ironmongery are indicated by suffixes in accordance with the following list: BS Satin bronze lacquered CH Chromium plated SC Satin chromium plated SE Silver enamelled GE Grey enamelled AN Anodised natural AS Anodised silver AB Anodised bronze AG Anodised bronze AG Anodised gold ABL Anodised black PB Polished brass PL Polished and lacquered PT Epoxy coated SD Sanded <u>Rates</u> The tenderer is to price for supply, taking delivery of, storing and fixing of the ironmongery listed below.			
	SUNDRIES			
	Approved			
7/8/1	"CZ8730SC" Door stop or similarly approved to wall or floors No	17		
	Carried Forward to Summary of Section No.		R	
	Section No. 7 2 GRADE R CLASSROOM BLOCK Bill No. 8 Ironmongery			

n >		Quantity	Rate	Amount
	BILL NO. 9			
	METALWORK			
	PREAMBLES			
	NOTE : The tenderer is referred to the relevant clauses in the Model Preambles for Trades (2008 Edition) as issued by the Association of South African Quantity Surveyors before pricing this bill.			
	SUPPLEMENTARY PREAMBLES			
	Supplementary preamble items described in Bill No. 1, shall equally apply to this bill.			
	GENERAL NOTES TO TENDERERS			
	General notes, described in Bill No.1, shall equally apply to this Bill.			
	ALUMINIUM			
	The contractor is to make due allowance in his prices for complying with the following requirements.			
	SPECIFICATIONS			
	User Note:			
	Glazing			
	All Safety glazing material (individual panes) are to conform to all standards as stipulated in SANS 10400 Part N and SANS 10137 and any additional Engineer Specifications or relevant SANS glazing regulations not stipulated in this document. All tenderers are referred to the drawings for the glazing specification.			
	Ironmongery			
	All rates for windows, shopfronts and doors etc. must include for the supply, taking delivery or/and installation of the ironmongery to be specified.			
	Actuators			
	All rates for shopfronts with actuators to include for the supply and installation of actuators as specified			
	Carried Forward		R	
	Section No. 7 2 GRADE R CLASSROOM BLOCK Bill No. 9 Metalwork			

Brought Forward	R	
Scaffolding		
All scaffolding should be provided by the contractor and no claims/ qualifications will be accepted.		
Protection		
With this tender, the glazing sub-contractor must supply a statement concerning protection that will be provided to finishes and components until Practical Completion. This to include specific references to the method of removal of such protection. All tenderers to include cost of protection in tender price.		
Installation		
All measurements to be checked on site prior to ordering and manufacturing.		
Aluminium sections and shop drawings to be accepted by Architect prior to manufacturing.		
Allow for water and weather proof polysulphide sealant to approved specifications all around frame junctions to plaster and other materials.		
<u>Profiles</u>		
Tenderers to provide typical details of proposed aluminium section to be used in the design.		
Structural Silicone		
Tenderers to allow a 10 year guarantee on all powdercoating.		
Preliminary and Shop Drawings:		
The contractor shall submit preliminary design drawings showing basic system sections for the Architect's approval.		
After approval and prior to fabrication detailed shop drawings shall be prepared and submitted to the Architect for approval.		
Carried Forward	R	
Section No. 7 2 GRADE R CLASSROOM BLOCK Bill No. 9 Metalwork		

Brought Forward	R	
Fixing:		
The contractor is to take special note of all fixing details of all aluminium elements and must allow in his price for properly securing the aluminium sections to the structure with and including all necessary steel brackets, rails, timber grounds and sub-frames, including all necessary holing and bolting, etc. This fixing is to be adequately spaced and securely fixed to ensure total stiffness of the door frames, windows, etc. as no sagging causing improper functioning of the windows and doors will be accepted.		
Deflection of structure:		
The contractor is advised to make adequate provision for the design deflection of the structure.		
Tolerances:		
Sizes are approximate only and measurements on site must be taken before fabrication. Due allowance must be made for tolerances in accordance with the Architect's details.		
Protection:		
The contractor will be required to protect his work during the course of construction, which protection shall be adequate for the purpose and to the full approval of the Architect.		
Such protection shall only be removed after a written instruction from the Architect.		
<u>Cleaning:</u>		
All work must be cleaned down upon completion. Glazing as installed will not be accepted as clean glass and the contractor must allow for polishing glass as and when instructed by the Architect.		
Note: All windows and doors should be read in conjunction with window and door schedules		
WELDED SCREENS, GATES, ETC.		
Carried Forward	R	
Section No. 7 2 GRADE R CLASSROOM BLOCK Bill No. 9 Metalwork		

		<u> </u>	I		
	Brought Forward			R	
	Welded MS gate consisting of 50 x 50 x 2.5mm rectangular tubing section frame with 45 degrees mitre at corners, bolted to reveals with 10mm (10M) rawlbolts and welded with 50 x 50 x 5mm mild steel to walls, with 50 x 50 x 2.5mm mild steel rectangular tube gate leaf with 45 degree mitre at corners and two 50 x 50 x 2.5mm horizontal sections, with 12 x 12mm mild steel vertical style solid square bars at 100mm c/c, including 3x pair of 20mm diameter bullet-hinges per gate, with "Solid blesbok" 460/313 four lever lockset with rebate set, including welding, bolting, holes, bolts etc., all complete as per the architect's specifications				
7/9/1	Steel gate to door, size 813mm x 2032mm high	No	5		
	PRESSED STEEL DOOR FRAMES				
	1.2mm thick Single rebated frame suitable for half brick walls, complete with lugs and base ties, with red oxide primer factory finish by manufacturer				
7/9/2	813 x 2032mm single door	No	8		
	<u>1.2mm thick Single rebated frame suitable for one</u> brick walls, complete with lugs and base ties, with red oxide primer factory finish by manufacturer				
7/9/3	813 x 2032mm single door	No	7		
7/9/4	914 x 2032mm single door	No	2		
	WINDOWS FRAMES, etc.				
	Standard mild steel school type Top-hung open out window frame (with brass fittings), with burglar bars to opening and fixed sections, consisting of 10mm diameter mild steel round bars to standard NBP2 pattern, welded at intersections and window frames, all as per architect's specification				
7/9/5	Window size 881 x 1240mm high	No	12		
7/9/6	Window size 881 x 820mm high	No	8		
7/9/7	Window size 534 x 648mm high	No	4		
	Carried Forward to Summary of Section No.			R	
	Section No. 7			``	
	2 GRADE R CLASSROOM BLOCK Bill No. 9				
	Metalwork				
		I	I	I	

ltem No			Quantity	Rate	Amount
	BILL NO. 10				
	PLASTERING				
	PREAMBLES				
	NOTE : The tenderer is referred to the relevant clauses in the Model Preambles for Trades (2008 Edition) as issued by the Association of South African Quantity Surveyors before pricing this bill.				
	SUPPLEMENTARY PREAMBLES				
	Supplementary preamble items described in Bill No. 1, shall equally apply to this bill.				
	GENERAL NOTES TO TENDERERS				
	General notes, described in Bill No.1, shall equally apply to this Bill.				
	<u>SCREEDS</u>				
	<u>1:4 Cement sand screed on concrete, worked down</u> to a true and even surface with a steel trowel				
7/10/1	30mm Thick on floors and landings	m2	174		
7/10/2	30mm Thick to falls and currents	m2	7		
	INTERNAL PLASTER				
	One coat smooth 1:5 cement sand plaster on brickwork to receive finish				
7/10/3	On brick walls	m2	496		
7/10/4	On narrow widths	m2	50		
	<u>CORNER PROTECTORS, DIVIDING STRIPS,</u> ETC				
7/10/5	Aluminium straight edge M-trim suitable for under- screed fixing in vinyl/ceramic, etc. installed as per manufactures recommendation and specification.	m	4		
	Carried Forward to Summary of Section No.			R	
	Section No. 7 2 GRADE R CLASSROOM BLOCK Bill No. 10 Plastering				

1		Quantity	Rate	Amount
	BILL NO. 11			
	<u>TILING</u>			
	PREAMBLES			
	NOTE : The tenderer is referred to the relevant clauses in the Model Preambles for Trades (2008 Edition) as issued by the Association of South African Quantity Surveyors before pricing this bill.			
	SUPPLEMENTARY PREAMBLES			
	Supplementary preamble items described in Bill No. 1, shall equally apply to this Bill.			
	Pricing			
	Prices are to included for the following: Cutting, handling, labour, adhesive etc.			
	Fixing			
	Tiling described as "fixed with adhesive on power floated concrete" shall be deemed to include for approved tiling key-coat.			
	Ceramic, porcelain, marble and granite tiles are to be fixed, grouted and pointed with suitable adhesives and grouts, as recommended by the Architect. Costs are hereby deemed to include the cost of this requirement.			
	Payment for work that is deemed measurable, in respect of the conditions of contract, and which comprises cutting, leaving, or forming, rectangular holes and notches through tiling is hereby deemed to apply only to holes and notches that do not exceed 600mm girth. Those exceeding 600mm in girth are hereby deemed to be "square cutting", which is hereby deemed to be part of the work description for that type of tiling and is not measurable as a separate item of work.			
	<u>Wastage</u>			
	Tile wastage in excess of 10% will be for the tenderer's account.			
	GENERAL NOTES TO TENDERERS			
	General notes, described in Bill No. 1, shall equally apply to this Bill.			
	Carried Forward		R	
	Section No. 7 2 GRADE R CLASSROOM BLOCK Bill No. 11 Tiling			

	Brought Forward				1
1	Note				
	All scaffolding should be provided by the contractor and no claims/qualifications will be accepted.				
	WALL TILING				
	150 x 150 x 6mm ceramic tiles (PC allowance of R 120.00/m2 excludes V.A.T. but includes delivery to site), includes waste, laying, supply and fixing with an approved adhesive and jointing white grout all as per manufacturers specifications				
7/11/1	Splash backs	m2	1		
	FLOOR TILING				
	420 x 420 x 11.5mm Thick non-slip ceramic tiles (P.C allowance of R 200.00/m2 excludes V.A.T. but includes delivery to site), includes waste, laying, supply and fixing with an approved adhesive and jointing in waterproof cementetious grout				
7/11/2	On floors	m2	180		
7/11/3	75mm high skirting	m	156		
	ATTIC STOCK				
7/11/4	420 x 420 x 11.5mm Thick non-slip ceramic tiles (P.C allowance of R 200.00/m2 excludes V.A.T. but includes delivery to site)	m2	18		
	SUNDRIES				
	<u>10mm aluminium straight edge trim</u>				
7/11/5	Dividing strip between tiles and door frames	m	4		
	Comind Fernand to Commence of Constitution M				
	Carried Forward to Summary of Section No. Section No. 7			R	<u> </u>
	2 GRADE R CLASSROOM BLOCK Bill No. 11 Tiling				

n		Quantity	Rate	Amount
	BILL NO. 12			
	PLUMBING AND DRAINAGE (PROVISIONAL)			
	PREAMBLES			
	NOTE : The tenderer is referred to the relevant clauses in the Model Preambles for Trades (2008 Edition) as issued by the Association of South African Quantity Surveyors before pricing this bill.			
	SUPPLEMENTARY PREAMBLES			
	Supplementary preamble items described in Bill No. 1, shall equally apply to this bill.			
	uPVC pipes and fittings:			
	Sewer and drainage pipes and fittings shall be jointed and sealed with butyl rubber rings			
	uPVC pressure pipes and fittings:			
	Pipes for water supply shall be of the class stated			
	Excavations:			
	No claim for excavation in material other than "earth" will be entertained unless the contractor has timeously notified the quantity surveyor thereof prior to backfilling, and has obtained, in writing, authorised classification thereof.			
	"Intermediate material" and " hard rock" shall be as defined in "Earthworks".			
	Quantities of all excavations, carting away excavated material and backfilling are calculated on the nett extent to be formed, or filled, in accordance with drawings and specifications, and the Contractor is to allow in his prices for any bulking.			
	Classes of excavation shall be as S.A.B.S 1200D clause 3.1.2.			
	Laying, backfilling, bedding, etc., of pipes:			
	Pipes shall be laid and bedded, and trenches shall be carefully backfilled, in accordance with the specific instructions			
	Carried Forward		R	
	Section No. 7 2 GRADE R CLASSROOM BLOCK Bill No. 12 Plumbing and Drainage			

	Brought Forward			R	
	GENERAL NOTES TO TENDERERS				
	General notes, described in Bill No.1, shall equally apply to this Bill.				
	RAINWATER GOODS				
	Similar Approved				
	Gutters				
7/12/1	100 x 100 x 0.6mm thick Ogee profile eaves gutter aluminium box gutter, fixed with and including fixing clips to fascia boards	m	77		
7/12/2	Extra over eaves gutter for stopped end	No	8		
7/12/3	Extra over eaves gutter for corner	No	33		
7/12/4	Extra over eaves gutter for outlet	No	8		
	Rainwater downpipes				
7/12/5	100mm diameter x 0.6mm thick rainwater downpipe with Chromadek finish (Colour: TBC), fixed with and including brackets to wall face, with brackets spaced as per manufacturer's recommendations, and with downpipes spaced as per engineer's specification	m	28		
7/12/6	Extra over downpipe for offset	No	16		
7/12/7	Extra over downpipe for shoe	No	8		
	SANITARY FITTINGS				
	Refer to sanitary schedule drawing for full description of abbreviations				
	WASH HAND BASINS				
	Similar Approved				
	Vaal Sanitaryware "Hibiscus" vitreous china basin with three semi-punched holes tap holes, including integrated overflow, including chain stay hole through the centre semi-punched tap hole, supplied with plug and chain, hung to walls (PC allowance of R450.00/no excludes V.A.T. but includes delivery to site), includes waste, supply and fixing				
7/12/8	WHB, installed complete	No	4		
	WATER CLOSET				
	Carried Forward Section No. 7 2 GRADE R CLASSROOM BLOCK Bill No. 12 Plumbing and Drainage			R	

	Brought Forward			R	
	Similar Approved				
	Vaal Sanitaryware "Daisy" semi-close coupled water closet comprising double flap heavy duty thermoplastic seat rim pan and matching 9 litre cistern complete with lid, fitments and flush pipe elbow (PC allowance of R2 800.00/no excludes V.A.T. but includes delivery to site), includes waste, supply and fixing				
7/12/9	WC, installed complete	No	2		
	Similar Approved				
	Vaal Sanitaryware "Pearl Paraplegic" semi-close coupled water closet, comprising double flap heavy duty thermoplastic seat rim pan and matching 9 litre cisten, including dog leg twice bent 45 degrees and straight cistern back grab rail, including purpose made chromium plated side-flush lever. (PC allowance of R9 300.00/no excludes V.A.T. but includes delivery to site), includes waste, supply and fixing				
7/12/10	Paraplegic WC, installed complete	No	2		
	<u>SINKS, etc.</u>				
	Stainless steel single bowl sink, size 1350 x 457mm complete on and including integrated supports and legs (PC allowance of R1500.00/no excludes V.A.T. but includes delivery to site), includes waste, supply and fixing				
7/12/11	Stainless steel Sink, complete.	No	2		
	CHROME PLATED WASTE UNIONS, ETC. (Supply & Fit)				
7/12/12	32mm Basin waste union	No	2		
7/12/13	38mm Sink waste union	No	2		
	TOILET ROLL HOLDER				
	To be approved by Architect				
7/12/14	130 x 560 x 130mm mild steel vandal proof Toilet paper roll holder (Colour: White), plugged and screwed to walls				
		No	2		
	Carried Forward			R	
	Section No. 7 2 GRADE R CLASSROOM BLOCK Bill No. 12 Plumbing and Drainage				

	Brought Forward			R	
	SOAP DISPENSER				
	To be approved by Architect				
7/12/15	110 x 170 x 35mm high plastic Soap dispenser (Colour: White and transparent), with lever button and pump, plugged and screwed to wall	No	1		
	PAPER TOWEL DISPENSER				
	To be approved by Architect				
7/12/16	360 x 380 x 240mm high lockable auto-cut (reflex) plastic Paper towel dispenser (Colour: White), plugged and screwed to wall	No	1		
	TAPS, VALVES, ETC				
	Similar Approved				
7/12/17	15mm Cobra brass watertight hose Bib tap (Code: 108- 15)	No	4		
7/12/18	15mm Cobra Watertech chrome plated single tap hole Sink mixer with overarm swivel sprout (Code: 3396ST)	No	2		
	Carried Forward to Summary of Section No.			R	
	Section No. 7 2 GRADE R CLASSROOM BLOCK Bill No. 12 Plumbing and Drainage				

ltem No			Quantity	Rate	Amount
	BILL NO. 13				
	GLAZING				
	PREAMBLES				
	NOTE : The tenderer is referred to the relevant clauses in the Model Preambles for Trades (2008 Edition) as issued by the Association of South African Quantity Surveyors before pricing this bill.				
	SUPPLEMENTARY PREAMBLES				
	Supplementary preamble items described in Bill No. 1, shall equally apply to this Bill.				
	GENERAL NOTES TO TENDERERS				
	General notes, described in Bill No. 1, shall equally apply to this Bill.				
	Note:				
	All glazing to comply with SABS 1263 Part 3:1998. Light and ventilation to comply with Part O if NBR 0400				
	GLASS TO STEEL WITH PUTTY				
	5mm clear floated glass fixed glazing putty				
7/13/1	Panes not exceeding 0.1m2	m2	19		
	6mm obscure floated glass fixed glazing putty				
7/13/2	Panes not exceeding 0.1m2	m2	1		
	TOPS, SHELVES, DOORS, MIRROR ETC				
	6mm Polished plate float glass mirrors with square polished edges plugged with chrome plated detachable screws or similarly approved				
7/13/3	Mirror 400 x 600 mm high	No	2		
	Carried Forward to Summary of Section No. Section No. 7			F	` <b> </b>
	2 GRADE R CLASSROOM BLOCK Bill No. 13				
	Glazing				

ltem No			Quantity	Rate	Amount
	<u>BILL NO. 14</u>				
	PAINTWORK				
	PREAMBLES				
	NOTE : The tenderer is referred to the relevant clauses in the Model Preambles for Trades (2008 Edition) as issued by the Association of South African Quantity Surveyors before pricing this bill.				
	SUPPLEMENTARY PREAMBLES				
	Supplementary preamble items described in Bill No. 1, shall equally apply to this Bill.				
	GENERAL NOTES TO TENDERERS				
	General notes, described in Bill No. 1, shall equally apply to this Bill.				
	PAINTWORK ETC TO NEW WORK				
	FIBRE CEMENT				
	Prepare and apply one coat universal undercoat and two coats Super Acrylic PVA paint or similar approved, colour to be confirmed by architect				
7/14/1	On internal ceilings and cornices	m2	230		
7/14/2	Fibre cement fascias boards not exceeding 300mm high or wide painted on both side	m	155		
	Prepare and apply one coat alkali resistant sealer and two coats mat enamel paint, colour to be confirmed by architect				
7/14/3	Fiber cement window sill not exceeding 300mm high or wide	m	20		
	FLOATED PLASTER INTERNAL WALLS				
	Prepare and apply one coat merit universal undercoat and two coats Super Acrylic PVA paint or similar approved, colour to be confirmed by architect				
7/14/4	Plastered walls	m2	496		
	METAL SURFACES				
	Carried Forward			R	
	Section No. 7 2 GRADE R CLASSROOM BLOCK Bill No. 14 Paintwork				

	Brought Forward			R	
	Prepare and apply one coat Duraphos, one coat universal under coat and two coats gloss enamel paint, colour to be confirmed by architect				
7/14/5	On gates, grilles, burglar screens, balustrades, etc (both sides measured on full flat area)	m2	19		
7/14/6	On window frames	m2	20		
7/14/7	On door frames	m2	22		
7/14/8	On gutters	m	77		
7/14/9	On downpipes	m	28		
	WOOD				
	Prepare and apply one coat universal undercoat and two coats acrylic PVA, colour to be confirmed by architect				
7/14/10	On door	m2	40		
	Prepare and paint three coats clear varnish:				
7/14/11	On door	m2	16		
	Carried Forward to Summary of Section No. Section No. 7 2 GRADE R CLASSROOM BLOCK Bill No. 14 Paintwork			R	

	SECTION SUMMARY			
Bill No		Page No		Amount
7/1	Earthworks	7/3		
7/2	Concrete,Formwork and Reinforcement	7/7		
7/3	Masonry	7/10		
7/4	Waterproofing	7/11		
7/5	Roof Coverings	7/13		
7/6	Carpentry and Joinery	7/17		
7/7	Ceilings,Partitions and Access Flooring	7/20		
7/8	Ironmongery	7/22		
7/9	Metalwork	7/26		
7/10	Plastering	7/27		
7/11	Tiling	7/29		
7/12	Plumbing and Drainage	7/33		
7/13	Glazing	7/34		
7/14	Paintwork	7/36		
	Carried to Final Summary		R	
	Section No. 7			
	2 GRADE R CLASSROOM BLOCK			

ltem No		Quantity	Rate	Amount	_
	SECTION NO. 8				-
	<u>BILL NO. 1</u>				
	EARTHWORKS (PROVISIONAL)				
	PREAMBLES				
	NOTE : The tenderer is referred to the relevant clauses in the Model Preambles for Trades (2008 Edition) as issued by the Association of South African Quantity Surveyors before pricing this bill.				
	SUPPLEMENTARY PREAMBLES				
	Supplementary preamble items described in Bill No. 1, shall equally apply to this Bill.				
	GENERAL NOTES TO TENDERERS				
	General notes, described in Bill No.1, shall equally apply to this Bill.				
	KEEPING EXCAVATIONS FREE FROM WATER				
8/1/1	Keeping excavations free of all water other than subterranean water	ltem			
			_		_
	Carried Forward to Summary of Section No. Section No. 8		R		_
	EXTERNAL WORKS Bill No. 1				
	Earthworks				

ltem No		Quantity	Rate	Amount
	BILL NO. 2			
	METALWORK			
	PREAMBLES			
	NOTE : The tenderer is referred to the relevant clauses in the Model Preambles for Trades (2008 Edition) as issued by the Association of South African Quantity Surveyors before pricing this bill.			
	SUPPLEMENTARY PREAMBLES			
	Supplementary preamble items described in Bill No. 1, shall equally apply to this bill.			
	GENERAL NOTES TO TENDERERS			
	General notes, described in Bill No.1, shall equally apply to this Bill.			
	FLAG POST			
8/2/1	2 x 15m high flag poles bolted to steel channel (211mm x 100mm) & channel to be anchored in concrete bases	Item		
	Conviced Formand to Commence of Constinue No.		~	
	Carried Forward to Summary of Section No. Section No. 8 EXTERNAL WORKS Bill No. 2 Metalwork		R	

ltem No		Quantity	Rate	Amount
	BILL NO. 3			
	PLUMBING AND DRAINAGE (PROVISIONAL)			
	PREAMBLES			
	NOTE : The tenderer is referred to the relevant clauses in the Model Preambles for Trades (2008 Edition) as issued by the Association of South African Quantity Surveyors before pricing this bill.			
	SUPPLEMENTARY PREAMBLES			
	Supplementary preamble items described in Bill No. 1, shall equally apply to this bill.			
	GENERAL NOTES TO TENDERERS			
	General notes, described in Bill No.1, shall equally apply to this Bill.			
	TESTING			
8/3/1	Testing water pipe system	ltem		
	Carried Forward to Summary of Section No.		R	
	Section No. 8 EXTERNAL WORKS			
	Bill No. 3 Plumbing and Drainage			

	SECTION SUMMARY				
Bill No			Page No		Amount
8/1	Earthworks		8/1		
8/2	Metalwork		8/2		
8/3	Plumbing and Drainage		8/3		
	Carried to F Section No. 8	inal Summary		R	
	EXTERNAL WORKS				
		Ι	1	I	I I

ltem No		Quantity	Rate	Amount
	SECTION NO. 9			
	<u>BILL NO. 1</u>			
	IRONMONGERY			
	PREAMBLES			
	NOTE : The tenderer is referred to the relevant clauses in the Model Preambles for Trades (2008 Edition) as issued by the Association of South African Quantity Surveyors before pricing this bill.			
	SUPPLEMENTARY PREAMBLES			
	Supplementary preamble items described in Bill No. 1, shall equally apply to this bill.			
	GENERAL NOTES TO TENDERERS			
	General notes, described in Bill No.1, shall equally apply to this Bill.			
	BUDGETARY ALLOWANCE			
9/1/1	Allow an amount of R93 060.00 (Ninety Three Thousand and Sixty) for supply and installation of Ironmongery	Item		93 060.00
	Carried Forward to Summary of Section No.         Section No. 9		R	
	PROVISIONAL SUMS Bill No. 1 Ironmongery			

ltem No		Quantity	Rate	Amount
	BILL NO. 2			
	METALWORK			
	PREAMBLES			
	NOTE : The tenderer is referred to the relevant clauses in the Model Preambles for Trades (2008 Edition) as issued by the Association of South African Quantity Surveyors before pricing this bill.			
	SUPPLEMENTARY PREAMBLES			
	Supplementary preamble items described in Bill No. 1, shall equally apply to this bill.			
	GENERAL NOTES TO TENDERERS			
	General notes, described in Bill No.1, shall equally apply to this Bill.			
	SUNDRY METAL WORK			
9/2/1	Provide the amount of (R20 000.00) (Twenty Thousand) for builders work in connection with metalwork sundry items	ltem		20 000.00
	Carried Forward to Summary of Section No.		R	
	Section No. 9 PROVISIONAL SUMS Bill No. 2		K	
	Metalwork			

ltem No			Quantity	Rate	Amount
	BILL NO. 3				
	PLUMBING AND DRAINAGE (PROVISIONAL)				
	PREAMBLES				
	NOTE : The tenderer is referred to the relevant clauses in the Model Preambles for Trades (2008 Edition) as issued by the Association of South African Quantity Surveyors before pricing this bill.				
	SUPPLEMENTARY PREAMBLES				
	Supplementary preamble items described in Bill No. 1, shall equally apply to this bill.				
	GENERAL NOTES TO TENDERERS				
	General notes, described in Bill No.1, shall equally apply to this Bill.				
	FIRE FIGHTING EQUIPMENT				
	Extinguishers including initial charge and setting up in position:				
9/3/1	9kg dry chemical powder fire extinguisher	No	18		
9/3/2	Fire hose reel with 30m plastic hose, chromium plated stopcock, shut-off nozzle and wall bracket	No	7		
	BUDGETARY ALLOWANCE				
9/3/3	Allow an amount of R388 988.94 (Three Hundred and Eighty Eight Thousand Nine Hundred and Eighty Eight and Ninety Four) for the supply and installation of Sanitary Fitting Sundries		ltem		388 988 94
9/3/4	Allow an amount of R440 000.00 (Four Hundred and Forty Thousand) for the supply and installation of		ltow		440.000.00
	Enviro-loo complete		Item		440 000.00
	Carried Forward to Summary of Section No.			R	
	Section No. 9 PROVISIONAL SUMS				
	Bill No. 3				
	Plumbing and Drainage				

	Quantity	Rate	Amount
BILL NO. 4			
BUDGETARY ALLOWANCES			
PREAMBLES			
NOTE : The tenderer is referred to the relevant clauses in the Model Preambles for Trades (2008 Edition) as issued by the Association of South African Quantity Surveyors before pricing this bill.			
SUPPLEMENTARY PREAMBLES			
Supplementary preamble items described in Bill No. 1, shall equally apply to this bill.			
GENERAL NOTES TO TENDERERS			
General notes, described in Bill No.1, shall equally apply to this Bill.			
Provisional Sums are to be expended/utilized only upon:			
·i) the submission of a minimum of three market related quotations. Quotations for service providers may be solicited by any of the following entities: the main contractor, a member of the consultant team, the implementing agent or the end user.			
<u>Cash discount</u>			
The following provisional sums and prime cost amounts are NET and represent the NET COST of the work described. The contractor shall not be entitled to any discount, percentage or allowance whatsoever on the value of any provisional sum or prime cost amount other than the priced value for profit and attendance as provided for. The provisional sums and prime cost amounts may be deducted in whole or in part from the contract and are subject to adjustment upon completion			
<u>Profit</u>			
Where stated, the contractor may allow for profit if required			
		-	
Carried Forward Section No. 9 PROVISIONAL SUMS Bill No. 4 Budgetary Allowance		R	
	<section-header><section-header><section-header><section-header><section-header><section-header><section-header><section-header><text><text><text></text></text></text></section-header></section-header></section-header></section-header></section-header></section-header></section-header></section-header>	BILL NO. 4         BUDGETARY ALLOWANCES         PREAMBLES         NTE : The tenderer is referred to the relevant clauses in the Model Preambles for Trades (2008 Edition) as issued by the Association of South African Quantity Surveyors before pricing this bill.         SUPPLEMENTARY PREAMBLES         Supplementary preamble items described in Bill No. 1, shall equally apply to this bill.         General notes, described in Bill No. 1, shall equally apply to this Bill.         Provisional Sums are to be expended/utilized only upon:         1 the submission of a minimum of three market related quotations. Quotations for service providers may be solicited by any of the following entities: the main contractor, a member of the consultant team, the implementing agent or the end user.         Cash discount         The following provisional sums and prime cost amounts are to previse provide to any provisional sums and prime cost amounts any provisional sums and prime cost amount any provisional sums and prime cost amount any sub ededucted in whole or in part from the contract and are subject to adjustment upon completion         Defit       Where stated, the contractor may allow for profit if mathemate and ance as provided for. The provisional sums and prime cost amounts any be deducted in whole or in part from the contract and are subject to adjustment upon completion         Exetion No. 9       Exertion No. 9       Exertion No. 9	BILL NO. 4         BUDGETARY ALLOWANCES         PREAMBLES         NOTE: The tenderer is referred to the relevant clauses in the Model Preambles for Trades (2008 Edition) as issued by the Association of South African Quantity Surveyors before pricing this bill.         SUPPLEMENTARY PREAMBLES         Supplementary preamble items described in Bill No. 1, shall equally apply to this bill.         General notes, described in Bill No. 1, shall equally apply to this Bill.         Provisional Sums are to be expended/utilized only upon:         •) the submission of a minimum of three market related quotations. Quotations for service providers may be esolicited by any of the following entities: the main contractor, a member of the consultant team, the implementing agent or the end user.         Cash discount         The following ontimes the NET COST of the work described. The contractor shall not be entitled to any discount, percentage or allowance whatsoever on the value of any provisional sums and prime cost amounts are NET and reprisent the NET COST of the work described. The contractor shall not be entitled to any discount, percentage or allowance whatsoever on the value of any provisional sums and prime cost amounts are NET and reprisent the NET COST of the work described. The contractor may allow for profit if required         Portil       Where stated, the contractor may allow for profit if required         R       Section No. 9       PROVISIONAL SUMS

	Brought Forward		R	
	<u>General attendance on nominated/selected</u> subcontractors			
	The item "Attendance" which follows each provisional sum for nominated/selected subcontractors' work, shall be deemed to cover all the contractor's costs incurred in providing free of charge to the nominated/selected subcontractors, the following:			
	Builder's work			
	Builder's work in connection with specialist services is given elsewhere in these bills of quantities			
	LOCAL AUTHORITY FEES			
	Local authority fees for connections			
9/4/1	Provide the sum of R35 000.00 (Thirty Five Thousand) for sewer, water and electrical connections, etc to the local authority	ltem		35 000.00
	Carried Forward to Summary of Section No.		R	
	Section No. 9 PROVISIONAL SUMS Bill No. 4 Budgetary Allowance			


		Quantity	Rate	Amount
BILI	L NO. 5			
PRC	DVISIONAL SUMS			
PRE	AMBLES			
in the	E : The tenderer is referred to the relevant clauses e Model Preambles for Trades (2008 Edition) as ed by the Association of South African Quantity eyors before pricing this bill.			
<u>SUP</u>	PLEMENTARY PREAMBLES			
	plementary preamble items described in Bill No. 1, equally apply to this bill.			
GEN	IERAL NOTES TO TENDERERS			
	eral notes, described in Bill No.1, shall equally apply is Bill			
Provi	isional Sums are to be expended/utilized only upon:			
relate be so contr	the submission of a minimum of three market ed quotations. Quotations for service providers may plicited by any of the following entities: the main ractor, a member of the consultant team, the ementing agent or the end user.			
<u>Cash</u>	n discount			
are N desci disco value other provi amou	following provisional sums and prime cost amounts NET and represent the NET COST of the work ribed. The contractor shall not be entitled to any pount, percentage or allowance whatsoever on the e of any provisional sum or prime cost amount r than the priced value for profit and attendance as ided for. The provisional sums and prime cost unts may be deducted in whole or in part from the ract and are subject to adjustment upon completion			
Profit	<u>t</u>			
Whei requi	re stated, the contractor may allow for profit if ired			
	Carried Forward		R	
PRO' Bill N	on No. 9 VISIONAL SUMS			

	Brought Forward		R	
	General attendance on nominated/selected subcontractors			
	The item "Attendance" which follows each provisional sum for nominated/selected subcontractors' work, shall be deemed to cover all the contractor's costs incurred in providing free of charge to the nominated/selected subcontractors, the following:			
	Builder's work			
	Builder's work in connection with specialist services is given elsewhere in these bills of quantities			
	Signage Installation			
9/5/1	Allow an amount of R14 760.00 (Fourteen Thousand Seven Hundred and Sixty) for supply and installation of Signage	Item		14 760,00
9/5/2	Attendance		%	
9/5/3	Profit		%	
	Joinery Fittings			
9/5/4	Allow an amount of R320 000.00 (Three Hundred and Twenty Thousand) for supply and installation of Joinery Fittings	Item		320 000.00
9/5/5	Attendance		%	
9/5/6	Profit		%	
	School Furniture and Fittings			
9/5/7	Allow an amount of R875 000.00 (Eight Hundred and Seventy Five Thousand) for supply and installation of School Furniture and Fittings	Item		875 000.00
9/5/8	Attendance		%	
9/5/9	Profit		%	
	Carried Forward Section No. 9 PROVISIONAL SUMS Bill No. 5 Provisional Sums		R	

	Brought Forward		R	
	Community Liaison Officer			
9/5/10	Allow an amount of R216 000.00 (Two Hundred and Sixteen Thousand) for provision of Community Liaison Officer	Item		216 000.00
9/5/11	Attendance		%	
9/5/12	Profit		%	
	Health and Safety Agent			
9/5/13	Allow an amount of R500 000.00 (Five Hundred Thousand) for provision of Health and Safety Agent	ltem		500 000.00
9/5/14	Attendance		%	
9/5/15	Profit		%	
	Carried Forward to Summary of Section No.		R	
	Section No. 9 PROVISIONAL SUMS			
	Bill No. 5 Provisional Sums			

	SECTION SUMMARY				
Bill No			Page No		Amount
9/1	Ironmongery		9/1		
9/2	Metalwork		9/2		
9/3	Plumbing and Drainage		9/3		
9/4	Budgetary Allowance		9/5		
9/5	Provisional Sums		9/8		
		Carried to Final Summary		R	
	Section No. 9 PROVISIONAL SUMS	-			

#### PART C4.3: CIVIL WORKS

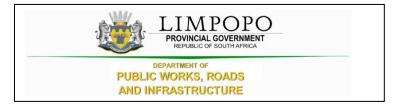

# C4.3 CIVIL WORKS

SEC	BILL	PG	ITEM	DESCRIPTION	UNIT	QTY	RATE	AMOUNT
3	1	70		SECTION NO. 3				
3 3	1 1	70 70		BILL NO.1 BULK EARTHWORKS				
3	1	70		Preambles	H4			
3	1	70		Model Preambles for Trades 2008 as published by the Association of South African Quantity Surveyors shall apply.				
3	1	70		SUPPLEMENTARY PREAMBLES	H4			
3	1	70		Items, materials or methods	H4			
3	1	70		Items, materials or methods to be used specified by trade names or catalogue numbers are only an indication of the quality required. The use of trade names for items, materials or methods shall also mean - or other approved - on the condition that prior approval is obtained from the architect.				
3	1	70		Excavations	H4			
3	1	70		No claim for rock excavation will be entertained unless the contractor has timeously notified the Quantity Surveyor thereof prior to backfilling				
				"Soft rock" and "Hard rock" shall be as defined in the Model Preambles for Trades 2008				
3	1	70		WORK GROUP 102	H4			
3	1	70		SITE CLEARANCE	H2			
3	1	70	2	Digging up and removing rubbish, debris, vegetation, hedges, shrubs and trees not exceeding 200mm girth, bush, etc	m2	35 000		
3	1	70		Extra over all excavations for carting away	H3			
3	1	70	3	Surplus material from excavations or stock piles on site to a dumping site to be located by the Contractor	m.km	35 000		
3	1	70		EARTHWORKS	H2			
3	1	70		Bulk excavation	НЗ			
3	1	70	4	Excavate in all materials and use for embankment or fill or dispose, as ordered	m3	0		
3	1	70		Extra-over for	H3			
3	1	70	5	Intermediate for excavation	m3	3 500		
3	1	70	6	Hard rock excavation	m3	525		
3	1	70		Restricted Excavation	H3			
3	1	70	7	Excavate for restricted pipe trenches in all A.2.4 materials and use for backfill or dispose	m3	0		
3	1	71		Import G5 or better material from the Commercial source or borrowpit for Selected layers compacted to 95% of modified AASHTO maximum density	H3			
3	1	71	8	150mm thick	m3	525		
3	1	71	9	Overhaul	m.km	0		
			I					

3	1	71	LOFFELSTEIN RETAINING WALLS	H2		
3	1	71	InfraBlok 425 (425x340x225) Waterloffel or other approved retaining wall stepped and curved to suit required slopes	m2	275	

1	I	1		1 1	I	1
3	2	73	SECTION NO. 3			
3	2	73	BILL NO.2			
3	2	73	WATER SUPPLY			
3	2	73	Preambles	H4		
3	2	73	Model Preambles for Trades 2008 as published by the Association of South African Quantity Surveyors shall apply.			
3	2	73	SUPPLEMENTARY PREAMBLES	H4		
3	2	73	Items, materials or methods	H4		
3	2	73	Items, materials or methods to be used specified by trade names or catalogue numbers are only an indication of the quality required. The use of trade names for items, materials or methods shall also mean - or other approved - on the condition that prior approval is obtained from the architect.			
3	2	73	uPVC Pressure pipes and fittings	H4		
3	2	73	Pipes for water supply shall be of the class stated			
			Pipes of 40mm diameter and smaller shall be plain ended with solvent welded uPVC loose sockets and fittings			
			Pipes of 50mm diameter and greater shall have sockets and spigots with push-in type integral rubber ring joints. Bends shall be uPVC and all other fittings shall be cast iron, all with similar push-in type joints			
3	2	73	Copper pipes	H4		
3	2	73	Pipes shall be hard drawn and half-hard pipes of the class stated			
			Class 0 (thin walled hard drawn) pipes shall not be bent			
			Class 1 (thin walled half-hard), class 2 (half-hard) and class 3 (heavy walled half-hard) pipes shall only be bent with benders with inner and outer formers			
			Fittings to copper waste, vent and anti-syphon pipes, capillary solder fittings and compression fittings shall be "Cobra Watertech" type			
			Capillary solder fittings shall comply with ISO 2016			
			Only compression fittings shall be used in walls or in ground			
3	2	73	Lead pipes and traps	H4		
3	2	73	All soldered joints shall be wiped and brass unions shall be used for jointing lead to steel			
3	2	74	Reducing fittings	H4		
3	2	74	Where fittings have reducing ends or branches they are described as "reducing". In the case of pipes with diameters not exceeding 60mm only the largest end or branch size is given. Should the Contractor wish to use other fittings and bushes or reducers he may do so on the understanding that no claim in this regard will be entertained. In the case of pipes with diameters exceeding 60mm all sizes are given and no claim for extra bushes, reducers, etc will be entertained			
3	2	74	Steel sectional water tanks	H4		
3	2	74	Tanks shall comply with SABS CKS 114			

			1				1	
3	2	74		WORK GROUP 104	H4			
3	2	74		EARTHWORKS (PIPE TRENCHES)	H2			
3	2	74		Site clearance and removal of topsoil	H3			
3	2	74	1	Clear vegetation and small trees/shrubs up 2m wide	m	720		
3	2	74		Excavate in all materials for trenches, backfill, compact and dispose of surplus material for water pipes up to 90mm in diameter for depths:	H2			
3	2	74	2	From 0m Up to 1.5m	m	720		
3	2	74		Extra-over item (a) above for:	H3			
3	2	74	3	Intermidiate excavation	m3	518		
3	2	74	4	Hard rock excavation	m3	108		
3	2	74		Extra over all excavations for carting away	НЗ			
3	2	74	5	Surplus material from trench excavations to a dumping site to be located by the Contractor	m3	138		
3	2	74		Excavation ancillaries	H3			
3	2	74		Make up deficiency in backfill material	НЗ			
3	2	74	6	From other necessary excavations on site	m3	138		
3	2	74	7	By importation from designated borrow pits	m3			
3	2	74	8	Compaction in road reserves	m			
3	2	74		WORK GROUP 148	H4			
3	2	74		MEDIUM PRESSURE PIPELINES	H2			
3	2	74		Supply, lay and bed pipes complete with couplings	H3			
3	2	74	9	50mm diameter uPVC Class 9 pipes	m	0		
3	2	74	10	50mm diameter uPVC Class 12 pipes	m	0		
3	2	74	11	63mm diameter uPVC Class 9 pipes	m	0		
3	2	74	12	63mm diameter uPVC Class 12 pipes	m			
3	2	74	13	75mm diameter uPVC Class 9 pipes	m	240		
3	2	74	14	75mm diameter uPVC Class 12 pipes	m			
3	2	74	15	90mm diameter uPVC Class 9 pipes	m	480		
3	2	74	16	65mm Pressure Reducing Valve	No			
3	2	74	17	75mm Pressure Reducing Valve	No			
3	2	74		BEDDING (PIPES)	H2			
3	2	74		Provision of Bedding from Trench Excavation	H3			
3	2	74	18	Selected granular material	m3	259		
3	2	74	19	Selected fill material	m3	432		
3	2	74		ELEVATED STEEL TANK PLUS STAND	H2			
3	2	75		The following in sectional steel water tanks and bases	H3			
3	2	75	20	Blinding layer, class 15 Mpa/19mm concrete, 75mm thick for all level where reinforced	m2	27		

I			I		Í		1	1	I
3	2	75	21	Concrete for footings class 25 Mpa / 19mm concrete plus anchor blocks, filling where ordered by the engineer	m3	3			
3	2	75	22	Supply, deliver to site and erect 75KL Prestressed steel tank complete with 6m stand,	No	1			
3	2	75	23	Supply and install 50 mm dia Water Meter	No	0			
3	2	75	24	Supply and install 63 mm dia Water Meter	No	0			
3	2	75	25	90 x 90 mm T piece section	No	5			
3	2	75	26	90 mm diam. Gate valve	No	2			
3	2	75	27	75 mm diam. Gate valve	No	2			
3	2	75	28	Supply and install 75mm X 32mm dia Saddles	No	20			
3	2	75	29	32 mm diam. Gate valve	No	0			
3	2	75	30	Ref. 617 welded mesh in floor/walls/footing/	m2	10			
				slab					
3	2	75	31	Supply and install a 5mm (1000 x 1000) Vastrap plate cover and frame for the openning in the reservoir roof	m2	0			
3	2	75	32	Half brick wall including wire ties	m2	0			
3	2	75	33	Supply and install 75mm dia Resilient Seal Flanged Gate Valve (with rising spindle and handwheel, clockwise closing)	No	0			
3	2	75	34	1000mm long X 150mm diameter steel pipe, flanged both ends, 250mm flanged pipe with a 150 x 100 bellmouth, plain ended overflow pipe	No	0			
3	2	75	35	100mm flanged steel pipe with a 90 degree welded long radius bend	No	0			
3	2	75	36	1500 x 100mm flanged steel pipe with welded flanges both ends	No	0			
3	2	75	37	Sitting, Drilling and Equiping of new borehole	No	1			
3	2	75		TESTING_	H2				
3	2	75	38	Testing of yield and water quality of existing borehole and supply and install water package plant as per specialist recommendatio	No n	1			
3	2	75	39	Testing water pipe system	ltem	1			
3	2	75		FIRE BOOSTER PUMP	H3				
3	2	75	40	Supply and install Grundforce PM Pressure Pump (Q min 12 litres per second and 40m head) or similar with 90mm inlet and outlet Complete with control panel, electrical connections, Brass Gate 90 mm valves 90 mm and90mm), Brass Non Return valve (90 mm), Brass In-line Strainer (90 mm), fittings and pipings	No	1			

3 3	3 3	77 77	SECTION NO. 3 BILL NO.3		
3	<b>3</b> 3	<b>77</b> 77		H4	
3 3	3	77	Preambles Model Preambles for Trades 2008 as published by the		
-	-		Association of South African Quantity Surveyors shall apply.		
3	3	77	SUPPLEMENTARY PREAMBLES	H4	
3	3	77	Items, materials or methods	H4	
3	3	77	Items, materials or methods to be used specified by trade names or catalogue numbers are only an indication of the quality required. The use of trade names for items, materials or methods shall also mean - or other approved - on the condition that prior approval is obtained from the architect.		
3	3	77	Vitrified clay pipes, etc	H4	
3	3	77	Pipes shall rest on solid ground and where necessary, pockets of sufficient size shall be cut around joints to enable the jointing to be properly performed or, alternatively, pipes shall be bedded full length on and including unreinforced concrete laid in a semi-dry state immediately before pipes are laid		
3	3	77	uPVC Pipes and fittings	H4	
3	3	77	Sewer and drainage pipes and fittings shall be jointed and sealed with butyl rubber rings		
			Soil, waste and vent pipes and fittings shall be solvent weld jointed		
3	3	77	Reducing fittings	H4	
3	3	77	Where fittings have reducing ends or branches they are described as "reducing". In the case of pipes with diameters not exceeding 60mm only the largest end or branch size is given. Should the Contractor wish to use other fittings and bushes or reducers he may do so on the understanding that no claim in this regard will be entertained. In the case of pipes with diameters exceeding 60mm all sizes are given and no claim for extra bushes, reducers, etc will be entertained		
3	3	77	Septic Tanks	H4	
3	3	77	Descriptions of septic tanks shall be deemed to include excavation, bedding and jointing, concrete base slabs, jointing to drains and backfilling, compaction, etc all in accordance with the manufacturer's instructions		
3	3	78	Laying, backfilling, bedding, etc. of pipes	H4	
3	3	78	Pipes shall be laid and bedded and trenches shall be carefully backfilled in accordance with manufacturer's instructions		
			Where no manufacturer's instructions exist pipes shall be laid in accordance with clauses 5.1 and 5.2 of each of the following:		
			SABS 1200		
			L : Medium-pressure pipelines		
			LD : Sewers		
			LE : Stormwater drainage		
			Pipe trenches, etc shall be backfilled in accordance with clauses 3, 5.5, 5.6, 5.7 and 7 of SABS 1200 DB: Earthworks (Pipe trenches)		
			Pipes shall be bedded in accordance with clauses 3.1 to 3.4.1, 5.1 to 5.3 and 7 of SABS 1200 LB: Bedding (Pipes)		
			Unless otherwise described bedding of rigid pipes shall be class B bedding		

I 1	Ì	1	I				
3	3	78		WORK GROUP 104	H4		
3	3	78		EARTHWORKS (PIPE TRENCHES)	H2		
3	3	78		Site clearance and removal of topsoil	H3		
3	3	78	1	Clear vegetation and small trees/shrubs within 2m wide strip	m	378	
3	3	78		EXCAVATION	H2		
3	3	78		Excavate in all materials for trenches, backfill, compact and dispose of surplus material for sewers up to 160mm in diameter for depths:	H3		
3	3	78	2	Up to 1.5m	m3	365	
3	3	78	3	Over 1.5m up to 2.5m	m3	13	
3	3	78	4	Over 2.5m up to 3.5m	m3		
3	3	78		Extra-over item (a) above for:	H3		
3	3	78	5	Intermidiate excavation	m3	265	
3	3	78	6	Hard rock excavation	m3	37	
3	3	78	7	Excavate and dispose of unsuitable material from trench bottom (provisional)	m3	56	
3	3	78		Excavation ancillaries	H3		
3	3	78		Make up deficiency in backfill material	H3		
3	3	78	8	From other necessary excavations on site	m3	301	
3	3	78	9	By importation from designated borrow pits	m3		
3	3	78		WORK GROUP 146	H4		
3	3	78		<u>SEWERS</u>	H2		
3	3	78		Supply, lay, joint, bed and test 400KPa Maincore uPVC sewer pipes manufactured to SABS 1601	НЗ		
3	3	78	10	110mm dia.	m	378	
3	3	78	11	160mm dia.	m	0	
3 <b>3</b>		78 <b>79</b>	11	160mm dia. <u>Extra -over uPVC pipe for specials</u>	т <b>Н3</b>	0	
	3					0 3	
3	3 <b>3</b>	79	12	Extra -over uPVC pipe for specials	НЗ		
<b>3</b> 3	3 <b>3</b> 3	<b>79</b> 79	12 13	<u>Extra -over uPVC pipe for specials</u> 110mm 90 degree plain bend	<b>H3</b> m	3	
<b>3</b> 3 3	3 <b>3</b> 3 3	<b>79</b> 79 79	12 13 14	<u>Extra -over uPVC pipe for specials</u> 110mm 90 degree plain bend 110mm 45 degree plain bend	<b>H3</b> m m	3 1	

3	3	79	16	160mm 45 degree plain bend	m	3		
3	3	79	17	160mm 45 degree plain junction	m	2		

I	l		1			l	1
3	3	79		MANHOLES	H2		
3	3	79		Supply and construct pre-cast concrete manholes, complete with cover and frame and step irons as per drawings within the following depth ranges (depth measured from invert level to top of the manhole)	НЗ		
3	3	79		1000mm dia. Manholes	H3		
3	3	79	18	up to 1.5m	No		
3	3	79	19	over 1.5m up to 2.0m	No	10	
3	3	79	20	over 2.0m up to 2.5m	No		
3	3	79	21	over 2.5m up to 3.0m	No		
3	3	79		BEDDING AND BACKFILLING (PIPES)	H2		
3	3	79		Provision of Bedding from Trench Excavation	НЗ		
3	3	79	22	Selected granular material	m3	136	
3	3	79	23	Selected fill material	m3	227	
3	3	79		SEWER TREATMENT PLANT	H2		
3	3	79		<u>Concrete</u>	H3		
3	3	79	24	Blinding layer, class 15 Mpa/19mm concrete, 75mm thick for all level where reinforced	m2		
3	3	79	25	Concrete for footings/floors/slabs/walls class 25 Mpa / 19mm concrete plus anchor blocks, filling where ordered by the engineer	m3		
3	3	79		Mild steel reinforcement:	НЗ		
3	3	79	26	Mild steel bars	kg		
3	3	79		High-Tensile Welded mesh	НЗ		
3	3	79	27	Ref. 617 welded mesh in floor/walls/footing/slab	m2		
3	3	79		Brickwork of NFX bricks in 3:1 cement mortar:	НЗ		
3	3	79	28	One brick wall including wire ties	m2		
3	3	79	29	Half brick wall including wire ties	m2		
3	3	79		Septic Tank	НЗ		
3	3	79	30	Construct septic tank with french drain as per specification	Item	2	
3	3	79		<u>Grease Trap</u>	H3		
3	3	79	30	Construct grease trap as per specification	Item	1	
3	3	79		<u>1-4 Cement plaster finished with a wooden trowel on</u> brickwork:	НЗ		
3	3	79	31	Internal wall plaster	m2		
3	3	79	32	Supply and install 1600mm x 1200mm Galvanized frame and cover for septic tank and grease trap	No	5	
3	3	79		TESTING_	H2		
3	3	79	33	Testing drainage pipe system	ltem	1	
							1

		0.1					
	4 4	81 81		SECTION NO. 3 BILL NO.4			
	4	81		ROADS AND PARKING			
3 4	4	81		Preambles	H4		
3 4	4	81		Model Preambles for Trades 2008 as published by the Association of South African Quantity Surveyors shall apply.			
3 4	4	81		SUPPLEMENTARY PREAMBLES	H4		
3 4	4	81		Items, materials or methods	H4		
3 4	4	81		Items, materials or methods to be used specified by trade names or catalogue numbers are only an indication of the quality required. The use of trade names for items, materials or methods shall also mean - or other approved - on the condition that prior approval is obtained from the architect.			
3 4	4	81		Excavations_	H4		
3 4	4	81		No claim for rock excavation will be entertained unless the contractor has timeously notified the Quantity Surveyor thereof prior to backfilling			
				"Soft rock" and "Hard rock" shall be as defined in the Model Preambles for Trades 2008			
3 4	4	81		WORK GROUP 154	H4		
3 4	4	81		EARTHWORKS (ROADS, SUBGRADE)	H2		
3 4	4	81		Road-bed preparation and compaction of material to	H3		
3 4	4	81	1	Minimum of 90% of modified AASHTO maximum density	m3	0	
3 4	4	81	2	Minimum of 93% of modified AASHTO maximum density	m3	0	
3 4	4	81		Selected layer compacted to 93% of modified AASHTO maximum density	НЗ		
3 4	4	81	3	150mm thick	m3	0	
3	4	81		Extra -over items 8.3.4 and 8.3.5 for excavation and breaking down material in	H3		
3 4	4	81	4	Intermidiate excavation	m3	0	
3 4	4	81	5	Hard excavation	m3	0	
3 4	4	81		Cut to spoil or stockpile from	H3		
3 4	4	81	6	Soft excavation	m3	588	
3 4	4	81	7	Intermidiate excavation	m3	470	
3 4	4	81	8	Hard excavation	m3	47	
3 4	4	81	9	Overhaul	m .km	1 105	
3 4	4	81		SUBBASE_	H2		
3 4	4	81		Construct the subbase course with material excavated in all materials or from borrow pit	Нз		
3 4	4	81	10	Subbase 150mm thick and compacted to 95% Mod AASHTO density	m3	353	
3 4	4	81	11	Base 150mm thick constructed with Graded crushed stone from commercial source and compacted to 88% of apparent relative density	m3	0	

3	4	82		Process subbase material by the following processes, as	H3		
Ĩ	-	0L		relevant, and use in the subbase			
3	4	82	12	Stabilization	m3	353	
		-					
3	4	82		Stabilizing agent	H3		
3	4	82	12	Ordinary Portland cement	t	10	
	4				L L		
3	4	82	14	Lime	t	2	
3	4	82	15	Overbudden	m3	0	
3	4	82		BASE	H2		
3	4	82		Construct the base with gravel material from borrow pits	H3		
3	4	82	16	Base 150mm thick and compacted to 97% Mod AASHTO density	m3	705	
3	4	82		Process base material by the following processes, as relevant and use in base	H3		
3	4	82	18	Stabilization	m3	705	
3	4	82		Stabilizing agent	H3		
3	4	82	19	Ordinary Portland cement	t	51	
3	4	82	20	Lime	m		
3	4	82		SEGMENTED PAVING	H2		
3	4	82		Provision of edge Restraints	H3		
3	4	82	21	Cast in-situ edging, 200 x 150mm thick Class 25/19 concrete on curves and on straights	m	208	
3	4	82		Construction of paving complete	H3		
3	4	82	22	Supply and lay 60mm thick segmented paving blocks with 20mm sand (Assembly and walkways)	m2	1 000	
3	4	82	23	Supply and lay 80mm thick segmented paving blocks with 20mm sand	m2	1 350	
3	4	82	24	Cutting units to fit edge restraints (straight, raking, or circular cutting)	m	0	
3	4	82	25	Allow for soil poisoning	m2	2 350	
3	4	82		KERBING AND CHANNELING	H2		
3	4	82	26	Precast concrete kerbs 280 x 180 x 140 semi-mountable Figure 7	m	95	
3	4	82	27	Precast concrete kerbs Figure 5	m	113	
3	4	82		TESTING OF FILLING MATERIAL AND COMPACTION	H2		
3		82		GENERAL	H4		
	4						
3	4	82		The following tests are to be carried out when and only if required by the Architect/Engineer			
3	4	82		The letters S M T M, as used in the following descriptions refer to the publication, Standard Methods of Testing Materials and Specification, of the Department of Transport			
3	4	82	28	Allow for testing of approved filling material in an approved laboratory according to S M T M method No A7, to establish the 100% modified AASHTO density thereof	ltem	1	
3	4	82	29	Allow for testing of density of compacted filling under roads, etc. by means of the Sand Replacement Method according to S M T M method No A10(a)	ltem	1	

							ļ	
				BREAKING UP EXISTING PAVEMENT LAYERS				
3	4	83		Excavating and removing existing bituminous material				
3	4	83		(a) Material intended for recycling with the average depth of excavation				
3	4	83	30					
				(ii)Exceeding 30mm but not exceeding 60mm	m2	0		
3	4	83	31	Excavating and spoiling material from an existing pavement and /or the				
				underlying fill:				
3	4	83		(b) Cemented material	m³	0		
				Excavating material from an existing pavement and /or underlying fill in		Ŭ		
3	4	83	32	restricted areas				
3	4	83		(a) Extra over item 38.01 for bituminous material excavated separately	m2	Rate Only		
			22	(b)Extra over item 38.04 for other existing pavement				
3	4	83	33	(ii) Cemented material	m³	Rate Only		
3	4	83		Sawing or cutting asphalt or cemented pavement layers				
3	4	83	34	(a) Sawing asphalt	m2	0		
3	4	83	35					
				Backfiling of excavations for patching with				
3	4	83		(a) Chemically stabilized base for a patch with a surface area				
3	4	83	36	(i) Not exceeding 5m2	m³	0		
				(ii)Exceeding 5m2 but not 100m2	m³	0		
3 3	5 5	85 85		Compacting the floor of excavations for patching	m2	0		
3	5	85		STABILIZATION				
3	5	85		Chemical stabilization extra over unstabilized				
3	5	85		compacted layers: (a) Base layer, 150mm thick	m³	0		
				Chemical stabilizing agent:				
3	5	85		(a) Ordinary portland cement	t	0		
				(b) Slaked road lime	t	Rate Only		
3	5	85		Provision and application of water for curing	kl	0		
3	5	85		PRIME COAT				
				Prime coat:				
				(a) MC-30 cut back bitumen	litre	0		
3	5	85		(b) MSP1	litre	Rate		
3	5	85				Only		
				Aggregate for blinding	m²	Rate Only		
3	5	85		Extra over item 41.01 for applying the prime coat in areas accessible only to hand held				
3	5	85		equipment	litre	0		
3	5	85		ASPHALT PAVEMENTS AND SEALS				
3	5	85		Asphalt surfacing ( 60/70 penetration grade bitumen)				
5				(a) Medium continously graded asphalt				
				(i)Thickness -30mm	m²	0		
0	Ē	05			111-	v		
3	5	85		Rolled in chippings (9.5mm)				
	I	1	I	I	I	I I	I	

3	5	85	(a) in surfacing		Rate Only	
3	5	85	Tack coat of 30% stable grade emulsion	litre	0	


3	5	85	1					
				Preambles	H4			
3	5	85		Model Preambles for Trades 2008 as published by the				
3	5	85	2	Association of South African Quantity Surveyors shall apply.				
3	5	85		SUPPLEMENTARY PREAMBLES	H4			
_	_		-	Items, materials or methods	H4			
3	5	85		Items, materials or methods to be used specified by trade				
3	5	85		names or catalogue numbers are only an indication of the quality required. The use of trade names for items, materials or				
3	5	85	4	methods shall also mean - or other approved - on the condition that prior approval is obtained from the architect.				
3	5	85	5	Concrete pipes	H4			
3	5	85		Pipes shall be jointed with ogee joints with rubber collars or				
3	5	85		socket and spigot joints with rubber rings				
3	5	85	6	Wire gratings	H4			
Ĩ				Descriptions of gutter outlets, etc shall be deemed to include wire balloon gratings				
3	5	85	7	Exposed concrete surfaces	H4			
				Exposed surfaces of concrete stormwater channels, cover				
3	5	85		slabs, inspection eve marker slabs, gulley tops, cleaning eye tops, catchpits, inspection chambers, etc shall be finished				
3	5	85	8	smooth with plaster				
3	5	85		WORK GROUP 104	H4			
3	5	86	10	EARTHWORKS (OPEN CHANNEL)	H2			
3	5	86		EXCAVATION	H3			
3	5	86		Excavate in all materials for trenches, backfill, compact and dispose of surplus material for stormwater channel	m3	45		
3	5	86	11					
3	5	86	12	Extra-over item (a) above for:	Н3			
				Intermidiate excavation	m3	35		
3	5	86		Hard rock excavation	m3	10		
3	5	86	13	BEDDING AND BACKFILLING	H2			
3	5	86	14	Provision of Bedding from Trench Excavation	H3			
3	5	86	15	Selected granular material for bedding	m3			
-	_		-	Selected fill material and backfilling	m3			
3	5	86		WORK GROUP 146	H4			
3	5	86		CONCRETE AND REINFORCEMENT	H4			
				Blinding layer, class 15 Mpa/19mm concrete, 75mm thick for all	m2	8		
				level where reinforced				
3	5	86	16	Concrete for footings/floors/slabs/walls class 25 Mpa / 19mm concrete plus anchor blocks, filling where ordered by the engineer	m3	15		
				High-Tensile Welded mesh	НЗ			
				Ref. 245 welded mesh in floor slab	m2	152		
3	5	86	17	Ref. 617 welded mesh in floor slab	m2			

3	5	86		Mild steel bars	kg		
3	5	86	18	UPVC PIPES	H4		
				Supply, lay and bed pipes complete with couplings	НЗ		
				200mm diameter uPVC Class 6 pipes	m	12	
				250mm diameter uPVC Class 6 pipes	m	16	
3	5	86		Sumply and law DS40 Crating Unbanded and	112		
3	5	86		Supply and lay RS40 Grating Unbanded and Banded Rectagrid or similar approved Grid for Storm water drainage	H3		
				2 400 x 1 200 x 50 x 4.5mm RS40 Grating Unbanded Bitumen	No		
3	5	86	19	1 000 x 500 x 50 x 4.5mm RS40 Grating Banded Bitumen	No		
				Supply and install 60 x 60 x 6mm Angle Iron cast into concrete	m		
3	6	88					
3	6	88 88		SURFACE V-CHANNELS	H2		
3	6	88		In-situ 20 MPa/19mm Concrete open stormwater channels finished on all exposed surfaces with woodfloat finish and	H3		
3	6	88		with angles rounded, cast in approximately 2m lengths with construction joints and expansion joints formed with			
				Flexcell joint filler and sealed with bitumastic joint sealant at 6m intervals, including all formwork, moulds, shallow			
3	6	88		excavations and filling and laying to falls			
3	6	88		V-shaped channel 1200mm wide, 105mm (average) thick and 50 mm deep (concrete = 0,10 m / m) next to existing wall and	m	152	
3	6	88		including the forming of an expansion joint with the existing wall formed with Flexcell joint filler and sealed with bitumastic joint			
				sealant			
				Extra over 900 x 50mm deep stormwater channel for bends, junctions, ends, etc	No		
3	6	88		Stormwater outlet spreader, culvert headwall, etc.	H3		
3	6	88		Concrete 20MPa/19mm in spreader outlet 2,0m long and x 2,0m wide at open end with 100 x 50mm projecting kerbs along	No	1	
3	6	88		both sides and bricks cast in at 300mm centres and 150mm apart to project 50mm above 75mmm concrete surface bed,			
3	6	88	1	including all necessary shallow excavations, formwork and finishing with a wood float			
3	6	88					
3	6	88		STONE PITCHING	H2		
3	6	88		Stone pitched of approximately 150mm diameter river stones tightly packed including preparation of ground	H3		
3	6	88		surface under, top soil filling and planted with grass			
				150mm Thick lining to open ends of outfall spreaders, ditches, etc.	m2	184	

3 3 3	4 4 4	81 81 81	SECTION NO. 3 BILL NO.6 FENCING				
3	4	81	Preambles_	H4			
3	4	81	Model Preambles for Trades 2008 as published by the Association of South African Quantity Surveyors shall apply.				
3	4	81	SUPPLEMENTARY PREAMBLES	H4			
3	4	81	Items, materials or methods	H4			
3	4	81	Items, materials or methods to be used specified by trade names or catalogue numbers are only an indication of the quality required. The use of trade names for items, materials or methods shall also mean - or other approved - on the condition that prior approval is obtained from the architect.				
			Steel palisade fencingn 2,4m high according to specification including excav	m	1370		
			Supply and install according to specification a 6m wide vehicular gate	No	1		
			Supply and install according to specification 1.5m wide pedestrian gate as p	No	1		
			Repainting of the existing fence	m²	0		

		SUMMARY		
		Bulk Earthworks		
		Water Supply		
		Sewer Reticulation		
		Roads and Parking		
		Stormwater Drainage		
		Fencing		
		Total carried to final summary		

#### PART C4.4: ELECTRICAL WORKS

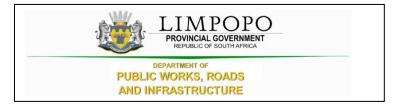

# C4.4 ELECTRICAL WORKS

	SEBOENG PRIMARY SCHOOL SUMMARY: ELECTRICAL WORKS									
Section	DESCRIPTION	QTY	AMOUNT	TOTAL						
1	MV Reticulation	Sum								
2	LV Reticulation	Lot								
3	Small Admin	1								
4	4 Classrooms	1								
5	2 Classrooms	2								
6	2 Classroom Grade R	1								
7	Ablutions 4 Seat	3								
8	Ablutions 10 Seat	1								
9	Area Lighting	1								
10	Provisional Sum: ICT	Sum								
	SUB TOTAL 1									
	TOTAL BID PRICE VAT INCL									

ITEM	DESCRIPTION	UNIT	QTY	RATE	AMOUNT
1	MV RETICULATION				
1.1	Provide the sum of R 110 000.00 for the supply and Install 25kVA 22kV or 11kV/400V pole mounted transformer complete with structures and poles. Supply and install fox conductor ACSR incl. meter Box c/w 3-phase meter	Sum	1		
1.2	Profit	%			
1.3	Attendense	%			
	TOTAL FOR BILL - CARRIED FORWARD TO SUMMARY		8		

ITEM	DESCRIPTION	UNIT	QTY	RATE	TOTAL
2	LV RETICULATION				
2.1	Distribution Kiosks,				
	equipment as specified				
2.1.1	Main Kiosk	No	1		
2.1.2	Plinth	No	1		
2.2	Trenching				
	Excavating, bedding, backfilling, consolidating and making good as specified,				
2.2.1	Pickable soil	m³	140		
2.2.2	Hard rock	m³	60		
2.2.3	Very hard rock	m³	-		rate only
2.2.4	Backfilling and compaction	m³	200		
	110mm dia PVC sleeves for road crossings/cable				
2.3	entries into the building-rate must include for galv steel draw wires in spare sleeves and sealing of ends	m	70		
		111	70		
2.4	Concrete slabs for crossing of other services - rate must include installation 200mm below existing services	m	20		
2.5	Cable warning tape, 300mm above cables	m	70		
2.6	Cable markers, above cables	No	10		
2.7	600/1000V PVC SWA cables, in trenches and sleeves, including labels				
	TOTAL FOR BILL - CARRIED FORWARD				

	TOTAL FOR BILL - BROUGHT FORWARD			
2.7.1	16mm² 4core	m	40	
2.7.2	16mm² 2core	m	430	
2.7.3	10mm² 2core	m	125	
2.7.4	6mm² 2core	m	170	
2.8	600/1000V Cable terminations,			
	for PVC PVC SWA PVC Cu cables, for indoor or outdoor use, as required			
2.8.1	Gland no 3 complete with shroud	No	8	
2.8.2	Gland no 2 complete with shroud	No	4	
2.9	Earth conductors (HDHC), including ends			
2.9.1	16mm²	m	470	
2.9.2	10mm²	m	125	
2.9.3	6mm²	m	170	
2.10	Testing of this section in the presence of the Employer and/or the Engineer, including all equipment, power generator, etc.	No	1	
	TOTAL FOR BILL - CARRIED FORWARD TO SUMMARY			

ITEM	DESCRIPTION	UNIT	QUANTITY	RATE	AMOUNT
3 3.1	MEDIUM ADMINISTRATION BLOCK				
	General trenching workfor sleeves along the routes as pegged out on site after co-ordination with other services				
	Allowance must be made for the sifting of soil when required, removal and carting away of all stones and rocks including dumping off site. Backfilling and compaction shall be carried out as specified for overall siteworks.				
3.1.1	Trenching through floor for sleeves	m³			rate only
3.1.2	Excavation and backfilling in soft soil	m³			rate only
3.1.3	Excavation and backfilling in hard rock	m³			rate only
3.2	Cable and Data Sleeves				
	Supply and installation of PVC Sleeves through floor construction to power distribution board and communication board complete with standard radius sleeve bends				
3.2.1	75mm Diameter for Data	m			rate only
3.2.2	110mm Diameter for power cable	m			rate only
	Radius bends:				
3.2.3	75mm Diameter	No			rate only
3.2.4	110mm Diameter	No			rate only
3.3	Draw Wires				
3.3.1	Supply and install a 0,6mm diameter galvanised draw wire in sleeves and conduit for data installation	m	610		
3.4	Distribution Boards				
	Supply, delivery, storage and submission of workshop drawings for the Flush mounted architrave steel type power distribution boards complete with flush trays,doors,switch gear mounting trays, copper busbars, neutral and earth bars, correctly sized interna				
3.4.1	Distribution Board (DB-ADM)	No.	1		
	TOTAL FOR BILL - CARRIED FORWARD	ļ			

TOTAL FO	OR BILL - BROUGHT FORWARD	•	1	1	
3.5	Low Voltage PVC Cables Supply and installation of PVC SWA PVC cable which is quantified under LV Reticulation and Bare Copper Earth Wire in sleeves and in trenches				
3.5.1	16mm 4 core PVC SWA Cable	m			rate only
3.5.2	10mm BCEW	m			rate only
	Terminations:				
3.5.3	16mm 4 core cable	No	2		
3.5.4	10mm BCEW	No	2		
3.6	Conduit Work				
	Supply, delivery and installation of SABS approved PVC / Galvanised Conduits completed with all required conduit accessories.				
	Built or Chase into brick or concrete work:				
3.6.1	20mm PVC Conduit	m	110		
3.6.2	25mm PVC Conduit	m	200		
	In Ceiling space and Timber work or along Purlins				
3.6.3	20mm PVC Conduit	m	210		
3.6.4	25mm PVC Conduit	m	70		
3.6.5	Girder clamp for chain and wire, STRUTFAST Type AH-1420	No.			rate only
3.6.6	Conduit Boxes supply and installation of SABS approved conduit boxes, installed in the run of the conduit installation, cast into concrete and built into brickwork or flush inside false ceiling spaces, complete with all required conduit termination accessories.				
3.6.7	20mm diameter 4 way type(round box)	No	47		
3.6.8	450 x 450mm Bonding tray in roof space	No			rate only
3.7	Wall Boxes				
	Supply and installation of SABS approved galvanised pressed steel wall boxes for building flush into brickwork or cast into concrete work.				
	Flush mounted type:				
3.7.1	100 x 50 x 50mm	No	9		
3.7.2	100 x 100 x 50mm	No	17		
3.7.3	88 x 275 x 62mm One tier cluster`	No	4		
	TOTAL FOR BILL - CARRIED FORWARD				

TOTAL FO	DR BILL - BROUGHT FORWARD			
2.0	PVC Wiring in conduite:			
<b>3.8</b> 3.8.1	PVC Wiring in conduits: 2.5 mm² for lights circuits	m	630	
3.8.2	4 mm² for plug sockets circuits	m	400	
	Stranded Bare Copper Earth Wire			
	Supply and installation of stranded bare copper earth wire along with PVC wiring in conduits. Tendered rates shall make provision for wastage.			
3.8.3	2.5 mm²	m	630	
3.8.4	4 mm²	m	400	
3.9	Light Switches			
	Supply and installation of SABS approved type 16A flush and surface type light switches. Final paint finishes shall be confirmed at a later stage, allowance shall however be made as specified in the general specification. All boxes for flush mounting meas			
3.9.1	16A Single Lever Light Switch	No	8	
3.9.2	2Way 16A Single Lever Light switch	No	2	
3.9.3	2 Lever 2 way	No		rate only
3.9.4	Outdoor Photocell Switch	No	1	
3.9.5	90 degree motion sensor light switch	No	2	
3.10	Socket Outlets			
	Supply and installation of SABS approved switched and unswitched type flush and surface mounted type 16A switched socket outlets suitable for mounting in flush steel wall boxes or in steel pedestal units or on surface.			
	The final colour of the paint finish shall be confirmed at a later stage, allowance shall be made as specified in the specification.			
	All flush type boxes and special pedestals measured elsewhere.			
	Flush switched sockets type:			
3.10.1	SA/Euro 16A Socket Outlet @1200 A.F.F.L	No	3	
3.10.2	SA/Euro 16A Socket Outlet @300 A.F.F.L	No	13	
	One Tier Cluster Wall Box Consisting of The Following: - 16A Normal Socket Un-switched - 16A Dedicated Socket Un-switched - 5A 2 Pin Socket Un-switched			
3.10.3	- 2x RJ45 Data & Telephone Points	No	4	
	TOTAL FOR BILL - CARRIED FORWARD			

total fo	DR BILL - BROUGHT FORWARD		<b>–</b>		
3.11	Light Fittings				
	Suppy, delievery to site, storage and installation of the below specified light fittings complete with lamps, fixing material, mounting and tubes. Allowance must be made in the rates for all the required fixing materials and accessories.				
	Fittings to be equal and similar approved to the below quoted manufacture.				
3.11.1	1200mm 34W LED IP66 Corrosion Proof Light Fitting	No	13		
3.11.2	8 Inch 15W LED Downlight	No	9		
3.11.3	10W LED Rondo Downlight with Dali Modification	No	2		
3.11.4	15W LED Round Bulkhead with Dali Modification	No	8		
3.12	Electrical Tests				
	Making provision for the required inspection, tests and the commissioning of the complete installation and the issuing of the required certificate.				
3.12.1	Building installation	Sum	1		
3.13	Others				
3.13.1	2 compartment power skirting installed in offices	m	8		
3.13.2	Telephone points on Powerskirting; must include draw box, blank cover plate, etc,	No	2		
3.13.3	Telephone points on Powerskirting; must include draw box, blank cover plate, etc,	No			rate only
3.13.4	Provide the sum of R15000-00 for earthing and lightning protection installations by specialist	Sum	1		
3.13.5	20A 2pole Isolator, in suitable York Box, for HVAC	No	2		
3.13.6	Supply and install a 150L Solar Water Geyser	No			rate only
3.13.7	Provide the sum of R5500-00 for the supply and installation of school motorised siren c/w timer	Sum	1		
3.13.8	40A Isolator points with complete and suitable fitting, for geyser or cooker	No			rate only
	TOTAL FOR BILL - CARRIED FORWARD TO SUMMARY	<u> </u>	L	L	

ITEM	DESCRIPTION	UNIT	QUANTITY	RATE	AMOUNT
4	4 CLASSROOM BLOCK				
4.1					
	General trenching workfor sleeves along the routes as pegged out on site after co-ordination with other services				
	removal and carting away of all stones and rocks including dumping off site. Backfilling and compaction shall be carried				
4.1.1	Trenching through floor for sleeves	m³			rate only
4.1.2	Excavation and backfilling in soft soil	m³			rate only
4.1.3	Excavation and backfilling in hard rock	m³			rate only
4.2	Cable and Data Sleeves				
	Supply and installation of PVC Sleeves through floor construction to power distribution board and communication board complete with standard radius sleeve bends				
4.2.1	75mm Diameter for Data	m			rate only
4.2.2	110mm Diameter for power cable	m			rate only
	Radius bends:				
4.2.3	75mm Diameter	No			rate only
4.2.4	110mm Diameter	No			rate only
4.3	Draw Wires				
4.3.1	Supply and install a 0,6mm diameter galvanised draw wire in sleeves and conduit for data installation	m	1000		
4.4	Distribution Boards				
7.7	Supply, delivery, storage and submission of workshop drawings for the Flush mounted architrave steel type power distribution boards complete with flush trays,doors,switch gear mounting trays, copper busbars, neutral and earth bars, correctly sized interna				
4.4.1	Distribution Board	No.	1		
	TOTAL FOR BILL - CARRIED FORWARD	I	l		

A1.5Isour Valage VC CablesVAL PVC cable which is guaphined under VR effectivation and Bare Cooper Forth Wire is in sleeves and in trenchesImage PVC cable which is guaphined under VR effectivation and Bare Cooper Forth Wire is in sleeves and in trenchesImage PVC cableImage PVC cable4.5.1Image PVC cableNo2Image PVC cableNo24.5.2Image PVC cableNo2Image PVC cableImage PVC cableImage PVC cable4.5.3Image PVC cableNo2Image PVC cableImage PVC cableImage PVC cable4.6.4Supply, delivery and installation of SABS approved PVC / cacessories.Image PVC cableImage PVC cableImage PVC cable4.6.4Sum PVC CanduitImage PVC cableImage PVC PVC cableImage PVC PVC cableImage PVC PVC PVC PVC PVC PVC Cable4.6.3Sum PVC CanduitImage PVC CanduitImage PVC	IOTAL FO	DR BILL - BROUGHT FORWARD	1		1	
4.5.114mm 2 core cableNo24.5.214mm BCEWNo24.6.3Conduit Work Supply, delivery and installation of SABS approved PVC / Calvanised Conduits completed with all required conduit accessories.No28.011 or Chase into brick or concrete work:UU8.01225mm PVC Conduitm1204.6.320mm PVC Conduitm44010 Celling space and Timber work or along Purlinsm4004.6.320mm PVC Conduitm4004.6.425mm PVC Conduitm4004.6.5Conduit Baxesm4004.6.6Conduit Installation of SABS approved conduit baxes, installed in the run of the conduit Installation, cast into concrete work with all required conduit termination accessories.No.504.6.420mm diameter 4 woy type(round box)No50Trate or4.6.5Canduit BoxesNo50Trate or4.6.620mm diameter 4 woy type(round box)No50Trate or4.6.7401 SozesNo50Trate or4.6.820mm diameter 4 woy type(round box)No50Trate or4.6.9Vali BoxesNo50Trate or4.6.10Supply and installation of SABS approved golvonised pressed supply and installation of SABS approved conduit terminationSupply and installation of SABS approved conduit termination4.6.7Vali BoxesNo50Trate or4.6.8Imm and approved polyconised pressed supply an	4.5	Supply and installation of PVC SWA PVC cable which is quantified under LV Reticulation and Bare Copper Earth Wire				
A.S.2Idom BCEWNo24.S.2Idom BCEWNo24.S.2Conduit Work Supply, edivery and installation of SABS approved PVC / Calvanised Conduits completed with all required conduit accessories.No28.Lilt or Chase into brick or concrete work:		Terminations:				
A.A.Conduit WorkConduit Sompleted with all required conduit occessories.Conduit sompleted with all required conduit required conduit occessories.Conduit sompleted with all required conduit occessories.Conduit Sompleted with all required conduit required conduitConduit with all required conduit4.6.120mm PVC Conduitm1204.6.225mm PVC Conduitm440In Ceiling space and Timber work or along Purlinsm4004.6.320mm PVC Conduitm4004.6.425mm PVC Conduitm4004.6.5Conduit Boxesm4006irder clamp for chain and wire, STRUTFAST Type AH-1420No.F6irder clamp for chain and wire, STRUTFAST Type AH-1420No.F750 w 450m Bonding tray in roof spaceNo.<	4.5.1	16mm 2 core cable	No	2		
SupplyJuppl	4.5.2	16mm BCEW	No	2		
4.6.120mm PVC Conduitm1204.6.225mm PVC Conduitm440in Ceiling space and Timber work or along Purlinsin4004.6.320mm PVC Conduitm4004.6.425mm PVC Conduitm4006.6.425mm PVC Conduitm4006.6.5Conduit Boxesm4006.6.6Conduit Boxesinstallation of SABS approved conduit boxes, installed in the run of the conduit installation, cast into accessories.No.504.6.620mm diameter 4 way type(round box)No50504.6.7450 x 450mm Bonding tray in roof spaceNo504.6.8Wall Boxes Supply and installation of SABS approved galvanised pressed steel wall boxes for building flush into brickwork or cast into concrete work.No504.7.1100 x 50 x50mmNo8124.7.2100 x 100 x 50mmNo8	4.6	Supply, delivery and installation of SABS approved PVC / Galvanised Conduits completed with all required conduit				
A.6.225mm PVC Conduitm440In Ceiling space and Timber work or along Purlinsm440In Ceiling space and Timber work or along Purlinsm4004.6.320mm PVC Conduitm4004.6.425mm PVC Conduitm4004.6.5Conduit Boxesm40Girder clamp for chain and wire, STRUTFAST Type AH-1420No.Im4.6.5Conduit BoxesImImSupply and installation of SABS approved conduit boxes, installed in the run of the conduit installation, cast into concrete and built into brickwork or flush inside false ceiling spaces, complete with all required conduit termination accessories.No4.6.620mm diameter 4 way type(round box)NoS04.6.7450 x 450mm Bonding tray in roof spaceNoS04.6.8Iwith BoxesIwith Bit SaBS approved galvanised pressed steel wall boxes for building flush into brickwork or cast into concrete work.NoS04.7.1100 x 50 x 50mmNo8Im4.7.2100 x 100 x 50mmNo12		Built or Chase into brick or concrete work:				
In Ceiling space and Timber work or along PurlinsIn Ceiling space and Timber work or along PurlinsIn Ceiling space and Timber work or along Purlins4.6.320mm PVC Conduitm4004.6.425mm PVC Conduitm40Girder clamp for chain and wire, STRUTFAST Type AH-1420No.In Ceiling space and Timber work or fluction installation, cast into concrete and built into brickwork or fluction inside false ceiling spaces, complete with all required conduit termination accessories.In South State S	4.6.1	20mm PVC Conduit	m	120		
4.6.320mm PVC Conduitm4004.6.425mm PVC Conduitm40Girder clamp for chain and wire, STRUTFAST Type AH-1420No.4.6.5Conduit BoxesISupply and installation of SABS approved conduit boxes, installed in the run of the conduit installation, cast into concrete and built into brickwork or flush inside failse ceiling spaces, complete with all required conduit termination 	4.6.2	25mm PVC Conduit	m	440		
A.6.425mm PVC Conduitm40Girder clamp for chain and wire, STRUTFAST Type AH-1420No.No.4.6.5Conduit BoxesIISupply and installation of SABS approved conduit boxes, installed in the run of the conduit installation, cast into concrete and built into brickwork or flush inside false ceiling spaces, complete with all required conduit termination accessories.No.4.6.620mm diameter 4 way type(round box)No504.6.7450 x 450mm Bonding tray in roof spaceNo504.7.1Wall Boxes Supply and installation of SABS approved galvanised pressed steel wall boxes for building flush into brickwork or cast into concrete work.No504.7.1100 x 50 x 50mmNo84.7.2100 x 100 x 50mmNo12		In Ceiling space and Timber work or along Purlins				
Girder clamp for chain and wire, STRUTFAST Type AH-1420No.4.6.5Conduit BoxesNo.Supply and installation of SABS approved conduit boxes, installed in the run of the conduit installation, cast into concrete and built into brickwork or flush inside false ceiling spaces, complete with all required conduit termination accessories.No.4.6.620mm diameter 4 way type(round box)No504.6.7450 x 450mm Bonding tray in roof spaceNoSupply and installation of SABS approved galvanised pressed steel wall boxes for building flush into brickwork or cast into concrete work.No504.7.1100 x 50 x 50mmNo84.7.2100 x 100 x 50mmNo12	4.6.3	20mm PVC Conduit	m	400		
4.6.5Conduit BoxesII <td>4.6.4</td> <td>25mm PVC Conduit</td> <td>m</td> <td>40</td> <td></td> <td></td>	4.6.4	25mm PVC Conduit	m	40		
Supply and installation of SABS approved conduit boxes, installed in the run of the conduit installation, cast into concrete and built into brickwork or flush inside false ceiling spaces, complete with all required conduit termination accessories.No504.6.620mm diameter 4 way type(round box)No504.6.7450 x 450mm Bonding tray in roof spaceNo504.7Wall Boxes Supply and installation of SABS approved galvanised pressed steel wall boxes for building flush into brickwork or cast into concrete work.No504.7.1100 x 50 x 50mmNo84.7.2100 x 100 x 50mmNo12		Girder clamp for chain and wire, STRUTFAST Type AH-1420	No.			
<ul> <li>installed in the run of the conduit installation, cast into concrete and built into brickwork or flush inside folse ceiling spaces, complete with all required conduit termination accessories.</li> <li>4.6.6 20mm diameter 4 way type(round box)</li> <li>No</li> <li>50</li> <li>4.6.7 450 x 450mm Bonding tray in roof space</li> <li>No</li> <li>4.7 Wall Boxes</li> <li>Supply and installation of SABS approved galvanised pressed steel wall boxes for building flush into brickwork or cast into concrete work.</li> <li>Flush mounted type:</li> <li>4.7.1 100 x 50 x 50mm</li> <li>No</li> <li>No</li> <li>No</li> <li>No</li> <li>12</li> </ul>	4.6.5	Conduit Boxes				
4.6.7450 x 450mm Bonding tray in roof spaceNoNorate or4.7Wall Boxes Supply and installation of SABS approved galvanised pressed steel wall boxes for building flush into brickwork or cast into concrete work.NoImage: Concrete work of the state of th		installed in the run of the conduit installation, cast into concrete and built into brickwork or flush inside false ceiling spaces, complete with all required conduit termination				
4.7Wall BoxesSupply and installation of SABS approved galvanised pressed steel wall boxes for building flush into brickwork or cast into concrete work.Image: Image: I	4.6.6	20mm diameter 4 way type(round box)	No	50		
Supply and installation of SABS approved galvanised pressed steel wall boxes for building flush into brickwork or cast into concrete work.Image: Concrete work of the steel wall boxes for building flush into brickwork or cast into concrete work.4.7.1100 x 50 x 50mmNo84.7.2100 x 100 x 50mmNo12	4.6.7	450 x 450mm Bonding tray in roof space	No			rate on
steel wall boxes for building flush into brickwork or cast into concrete work.Image: Concrete work or cast into concrete work or cast into Flush mounted type:4.7.1100 x 50 x 50mmNo84.7.2100 x 100 x 50mmNo12	4.7	Wall Boxes				
4.7.1     100 x 50 x 50mm     No     8       4.7.2     100 x 100 x 50mm     No     12		steel wall boxes for building flush into brickwork or cast into				
4.7.2 100 x 100 x 50mm No 12		Flush mounted type:				
	4.7.1	100 x 50 x 50mm	No	8		
4.7.3 88 x 275 x 62mm one tier cluster No 4	4.7.2	100 x 100 x 50mm	No	12		
	4.7.3	88 x 275 x 62mm one tier cluster	No	4		

TOTAL FO	DR BILL - BROUGHT FORWARD			
<b>4.8</b> 4.8.1	PVC Wiring in conduits: 2.5 mm <sup>2</sup> for lights circuits	m	800	
4.8.2	4 mm <sup>2</sup> for plug sockets circuits	m	470	
	Stranded Bare Copper Earth Wire			
	Supply and installation of stranded bare copper earth wire along with PVC wiring in conduits. Tendered rates shall make provision for wastage.			
4.8.3	2.5 mm²	m	800	
4.8.4	4 mm²	m	470	
4.9	Light Switches			
	Supply and installation of SABS approved type 16A flush and surface type light switches. Final paint finishes shall be confirmed at a later stage, allowance shall however be made as specified in the general specification. All boxes for flush mounting meas			
4.9.1	16A Single Lever Light Switch	No	4	
4.9.2	2Way 16A Single Lever Light switch	No		rate only
4.9.3	2 Lever 2 way	No		rate only
4.9.4	Outdoor Photocell Switch	No	1	
4.10	Socket Outlets			
	Supply and installation of SABS approved switched and unswitched type flush and surface mounted type 16A switched socket outlets suitable for mounting in flush steel wall boxes or in steel pedestal units or on surface. The final colour of the paint finish shall be confirmed at a later stage, allowance shall be made as specified in the specification.			
	All flush type boxes and special pedestals measured elsewhere.			
	Flush switched sockets type:			
4.10.1	SA/Euro 16A Socket Outlet @300 A.F.F.L	No	12	
4.10.2	ONE TIER CLUSTER WALL BOX CONSISTING OF THE FOLLOWING: - 16A NORMAL SOCKET UN-SWITCHED - 16A DEDICATED SOCKET UN-SWITCHED - 5A 2 PIN SOCKET UN-SWITCHED - 2x RJ45 DATA & TELEPHONE POINTS	No	4	
4.10.2		UVI	4	
	TOTAL FOR BILL - CARRIED FORWARD			

OTAL FOR BILL - BROUGHT FORWARD						
4.11	Light Fittings					
	Suppy, delievery to site, storage and installation of the below specified light fittings complete with lamps, fixing material, mounting and tubes. Allowance must be made in the rates for all the required fixing materials and accessories.					
	Fittings to be equal and similar approved to the below quoted manufacture.					
4.11.1	1200mm 34W LED IP66 Corrosion Proof Light Fitting	No	20			
4.11.2	15W LED Round Bulkhead with Dali Modification	No	10			
4.12	Electrical Tests					
	Making provision for the required inspection, tests and the commissioning of the complete installation and the issuing of the required certificate.					
4.12.1	Building installation	Sum	1			
4.13	Others					
	Provide the sum of R10000-00 for earthing and lightning protection installations by specialist	Sum	1			

ITEM	DESCRIPTION	UNIT	QUANTITY	RATE	AMOUNT
5	<u>2 CLASSROOM BLOCK</u>				
5.1	General trenching workfor sleeves along the routes as pegged out on site after co-ordination with other services				
	removal and carting away of all stones and rocks including dumping off site. Backfilling and compaction shall be carried				
5.1.1	Trenching through floor for sleeves	m³			rate only
5.1.2	Excavation and backfilling in soft soil	m³			rate only
5.1.3	Excavation and backfilling in hard rock	m³			rate only
5.2	Cable and Data Sleeves				
	Supply and installation of PVC Sleeves through floor construction to power distribution board and communication board complete with standard radius sleeve bends				
5.2.1	75mm Diameter for Data	m			rate only
5.2.2	110mm Diameter for power cable	m			rate only
	Radius bends:				
5.2.3	75mm Diameter	No			rate only
5.2.4	110mm Diameter	No			rate only
5.3	Draw Wires				
5.3.1	Supply and install a 0,6mm diameter galvanised draw wire in sleeves and conduit for data installation	m	440		
5.4	Distribution Boards				
	Supply, delivery, storage and submission of workshop drawings for the Flush mounted architrave steel type power distribution boards complete with flush trays,doors,switch gear mounting trays, copper busbars, neutral and earth bars, correctly sized interna				
5.4.1	Distribution Board	No.	1		
	TOTAL FOR BILL - CARRIED FORWARD	I	I	1	

	DR BILL - BROUGHT FORWARD			
5.5	Low Voltage PVC Cables Supply and installation of PVC SWA PVC cable which is quantified under LV Reticulation and Bare Copper Earth Wire in sleeves and in trenches			
	Terminations:			
5.5.1	10mm 2 core cable	No	2	
5.5.2	16mm BCEW	No	2	
5.6	<b>Conduit Work</b> Supply, delivery and installation of SABS approved PVC / Galvanised Conduits completed with all required conduit accessories.			
	Built or Chase into brick or concrete work:			
5.6.1	20mm PVC Conduit	m	60	
5.6.2	25mm PVC Conduit	m	120	
	In Ceiling space and Timber work or along Purlins			
5.6.3	20mm PVC Conduit	m	200	
5.6.4	25mm PVC Conduit	m	60	
5.6.5	Girder clamp for chain and wire, STRUTFAST Type AH-1420	No.		rate onl
5.6.6	Conduit Boxes			
	Supply and installation of SABS approved conduit boxes, installed in the run of the conduit installation, cast into concrete and built into brickwork or flush inside false ceiling spaces, complete with all required conduit termination accessories.			
5.6.7	20mm diameter 4 way type(round box)	No	25	
5.6.8	450 x 450mm Bonding tray in roof space	No		rate onl
5.7	Wall Boxes			
	Supply and installation of SABS approved galvanised pressed steel wall boxes for building flush into brickwork or cast into concrete work.			
	Flush mounted type:			
5.7.1	100 x 50 x 50mm	No	4	
5.7.2	100 x 100 x 50mm	No	6	
5.7.3	88 x 275 x 62mm one tier cluster	No	2	
	TOTAL FOR BILL - CARRIED FORWARD		[	

TOTAL FO	DR BILL - BROUGHT FORWARD			
5.8	PVC Wiring in conduits:	~	100	
5.8.1	2.5 mm² for lights circuits	m	400	
5.8.2	4 mm <sup>2</sup> for plug sockets circuits	m	235	
	Stranded Bare Copper Earth Wire			
	Supply and installation of stranded bare copper earth wire along with PVC wiring in conduits. Tendered rates shall make provision for wastage.			
5.8.3	2.5 mm²	m	400	
5.8.4	4 mm²	m	235	
5.9	Light Switches			
	Supply and installation of SABS approved type 16A flush and surface type light switches. Final paint finishes shall be confirmed at a later stage, allowance shall however be made as specified in the general specification. All boxes for flush mounting meas			
5.9.1	16A Single Lever Light Switch	No	4	
5.9.2	2Way 16A Single Lever Light switch	No		rate only
5.9.3	Outdoor Photocell Switch	No	1	
5.9.4	90 degree motion sensor light switch	No		rate only
5.10	Socket Outlets			
	Supply and installation of SABS approved switched and unswitched type flush and surface mounted type 16A switched socket outlets suitable for mounting in flush steel wall boxes or in steel pedestal units or on surface.			
	The final colour of the paint finish shall be confirmed at a later stage, allowance shall be made as specified in the specification.			
	All flush type boxes and special pedestals measured elsewhere.			
	Flush switched sockets type:			
5.10.1	SA/Euro 16A Socket Outlet @300 A.F.F.L	No	6	
	One Tier Cluster Wall Box Consisting of The Following: - 16A Normal Socket Un-switched - 16A Dedicated Socket Un-switched - 5A 2 Pin Socket Un-switched			
5.10.2	- 2x RJ45 Data & Telephone Points	No	2	
	TOTAL FOR BILL - CARRIED FORWARD			

OTAL FO	OTAL FOR BILL - BROUGHT FORWARD					
5.11	Light Fittings					
	Suppy, delievery to site, storage and installation of the below specified light fittings complete with lamps, fixing material, mounting and tubes. Allowance must be made in the rates for all the required fixing materials and accessories.					
	Fittings to be equal and similar approved to the below quoted manufacture.					
5.11.1	1200mm 34W LED IP66 Corrosion Proof Light Fitting	No	10			
5.11.2	15W LED Round Bulkhead with Dali Modification	No	6			
5.12	Electrical Tests					
	Making provision for the required inspection, tests and the commissioning of the complete installation and the issuing of the required certificate.					
5.12.1	Building installation	Sum	1			
5.13	Others					
5.13.1	Provide the sum of R7000-00 for earthing and lightning protection installations by specialist	Sum	1			
	TOTAL FOR BILL - CARRIED FORWARD TO SUMMARY	1		1		

ITEM	DESCRIPTION	UNIT	QUANTITY	RATE	AMOUNT
6	<u>GRADE R BLOCK (2 CLASSROOM)</u>				
6.1					
	General trenching workfor sleeves along the routes as pegged out on site after co-ordination with other services				
	removal and carting away of all stones and rocks including dumping off site. Backfilling and compaction shall be carried				
6.1.1	Trenching through floor for sleeves	m³			rate only
6.1.2	Excavation and backfilling in soft soil	m³			rate only
6.1.3	Excavation and backfilling in hard rock	m³			rate only
6.2	Cable and Data Sleeves				
	Supply and installation of PVC Sleeves through floor construction to power distribution board and communication board complete with standard radius sleeve bends				
6.2.1	75mm Diameter for Data	m			rate only
6.2.2	110mm Diameter for power cable	m			rate only
	Radius bends:				
6.2.3	75mm Diameter	No			rate only
6.2.4	110mm Diameter	No			rate only
6.3	Draw Wires				
	Supply and install a 0,6mm diameter galvanised draw wire in sleeves and conduit for data installation	m	790		
6.4	Distribution Boards				
	Supply, delivery, storage and submission of workshop drawings for the Flush mounted architrave steel type power distribution boards complete with flush trays,doors,switch gear mounting trays, copper busbars, neutral and earth bars, correctly sized interna				
6.4.1	Distribution Board	No.	1		
	TOTAL FOR BILL - CARRIED FORWARD	1	1	I	

OTAL FO	DR BILL - BROUGHT FORWARD	T	1		
6.5	Low Voltage PVC Cables Supply and installation of PVC SWA PVC cable which is quantified under LV Reticulation and Bare Copper Earth Wire in sleeves and in trenches				
	Terminations:				
6.5.3	10mm 2 core cable	No	2		
6.5.4	10mm BCEW	No	2		
6.6	<b>Conduit Work</b> Supply, delivery and installation of SABS approved PVC / Galvanised Conduits completed with all required conduit accessories.				
	Built or Chase into brick or concrete work:				
6.6.1	20mm PVC Conduit	m	80		
6.6.2	25mm PVC Conduit	m	180		
	In Ceiling space and Timber work or along Purlins				
6.6.3	20mm PVC Conduit	m	450		
6.6.4	25mm PVC Conduit	m	80		
6.6.5	Girder clamp for chain and wire, STRUTFAST Type AH-1420	No.			rate onl
6.6.6	Conduit Boxes				
	Supply and installation of SABS approved conduit boxes, installed in the run of the conduit installation, cast into concrete and built into brickwork or flush inside false ceiling spaces, complete with all required conduit termination accessories.				
6.6.7	20mm diameter 4 way type(round box)	No	30		
6.6.8	450 x 450mm Bonding tray in roof space	No			rate onl
6.7	Wall Boxes				
	Supply and installation of SABS approved galvanised pressed steel wall boxes for building flush into brickwork or cast into concrete work.				
	Flush mounted type:				
6.7.1	100 x 50 x 50mm	No	8		
6.7.2	100 x 100 x 50mm	No	10		
6.7.3	88 x 275 x 62mm one tier cluster	No	2		
	TOTAL FOR BILL - CARRIED FORWARD		<u> </u>	ļ	

TOTAL FC	DR BILL - BROUGHT FORWARD			
	DVC Wising in conduited			
	<b>PVC Wiring in conduits:</b> 2.5 mm <sup>2</sup> for lights circuits	m	350	
6.8.2	4 mm <sup>2</sup> for plug sockets circuits	m	250	
	Stranded Bare Copper Earth Wire			
	Supply and installation of stranded bare copper earth wire along with PVC wiring in conduits. Tendered rates shall make provision for wastage.			
6.8.3	2.5 mm²	m	350	
6.8.4	4 mm²	m	250	
6.9	Light Switches			
	Supply and installation of SABS approved type 16A flush and surface type light switches. Final paint finishes shall be confirmed at a later stage, allowance shall however be made as specified in the general specification. All boxes for flush mounting meas			
6.9.1	16A Single Lever Light Switch	No	7	
6.9.2	2Way 16A Single Lever Light switch	No	2	
6.9.3	2 Lever 2 way	No		rate only
6.9.4	Outdoor Photocell Switch	No	1	
6.10	Socket Outlets			
	Supply and installation of SABS approved switched and unswitched type flush and surface mounted type 16A switched socket outlets suitable for mounting in flush steel wall boxes or in steel pedestal units or on surface.			
	The final colour of the paint finish shall be confirmed at a later stage, allowance shall be made as specified in the specification.			
	All flush type boxes and special pedestals measured elsewhere.			
	Flush switched sockets type:			
6.10.1	SA/Euro 16A Socket Outlet @300 A.F.F.L	No	6	
	One Tier Cluster Wall Box Consisting of The Following: - 16A Normal Socket Un-switched - 16A Dedicated Socket Un-switched - 5A 2 Pin Socket Un-switched			
6.10.2	- 2x RJ45 Data & Telephone Points	No	2	
	TOTAL FOR BILL - CARRIED FORWARD			

TOTAL FOR BILL - BROUGHT FORWARD					
6.11	Light Fittings				
	Suppy, delievery to site, storage and installation of the below specified light fittings complete with lamps, fixing material, mounting and tubes. Allowance must be made in the rates for all the required fixing materials and accessories.				
	Fittings to be equal and similar approved to the below quoted manufacture.				
6.11.1	1200mm 34W LED IP66 Corrosion Proof Light Fitting	No	12		
6.11.2	15W LED Round Bulkhead with Dali Modification	No	8		
6.11.3	10W LED Roundo Downlight with Dali Modification	No	12		
6.12	<b>Electrical Tests</b> Making provision for the required inspection, tests and the commissioning of the complete installation and the issuing of the required certificate.				
6.12.1	Building installation	Sum	1		
6.13	Others				
6.13.1	Provide the sum of R7000-00 for earthing and lightning protection installations by specialist	Sum	1		
6.13.2	20A 2pole Isolator, in suitable York Box, for HVAC	No	2		
	TOTAL FOR BILL - CARRIED FORWARD TO SUMMARY				

ITEM	DESCRIPTION	UNIT	QUANTITY	RATE	AMOUNT
7	ABLUTION BLOCK (4 SEATER)				
7.1					
	General trenching workfor sleeves along the routes as pegged out on site after co-ordination with other services				
	removal and carting away of all stones and rocks including dumping off site. Backfilling and compaction shall be carried				
7.1.1	Trenching through floor for sleeves	m³			rate only
7.1.2	Excavation and backfilling in soft soil	m³			rate only
7.1.3	Excavation and backfilling in hard rock	m³			rate only
7.2	Cable and Data Sleeves				
	Supply and installation of PVC Sleeves through floor construction to power distribution board and communication board complete with standard radius sleeve bends				
7.2.1	75mm Diameter for Data	m			rate only
7.2.2	113mm Diameter for power cable	m			rate only
	Radius bends:				
7.2.3	75mm Diameter	No			rate only
7.2.4	113mm Diameter	No			rate only
7.3	Draw Wires				
7.3.1	Supply and install a 0,6mm diameter galvanised draw wire in sleeves and conduit for data installation	m	50		
7.4	Distribution Boards				
	Supply, delivery, storage and submission of workshop drawings for the Flush mounted architrave steel type power distribution boards complete with flush trays,doors,switch gear mounting trays, copper busbars, neutral and earth bars, correctly sized interna				
7.4.1	Distribution Board	No.	1		
	TOTAL FOR BILL - CARRIED FORWARD	•	•	•	

TOTAL FO	DR BILL - BROUGHT FORWARD			
7.5	Low Voltage PVC Cables Supply and installation of PVC SWA PVC cable which is quantified under LV Reticulation and Bare Copper Earth Wire in sleeves and in trenches			
7.5.1	4mm 2 core PVC SWA Cable	m		rate only
7.5.2	4mm BCEW	m		rate only
	Terminations:			
7.5.3	4mm 2core cable	No	2	
7.5.4	4mm BCEW	No	2	
7.6	Conduit Work			
	Supply, delivery and installation of SABS approved PVC / Galvanised Conduits completed with all required conduit accessories.			
	Built or Chase into brick or concrete work:			
7.6.1	20mm PVC Conduit	m		rate only
7.6.2	25mm PVC Conduit	m	15	
	In Ceiling space and Timber work or along Purlins			
7.6.3	20mm PVC Conduit	m	10	
7.6.4	25mm PVC Conduit	m		rate only
7.6.5	Girder clamp for chain and wire, STRUTFAST Type AH-11320	No.		rate only
7.6.6	Conduit Boxes			
	Supply and installation of SABS approved conduit boxes, installed in the run of the conduit installation, cast into concrete and built into brickwork or flush inside false ceiling spaces, complete with all required conduit termination accessories.			
7.6.7	20mm diameter 13 way type(round box)	No	7	
7.6.8	1350 x 1350mm Bonding tray in roof space	No		rate only
7.7	Wall Boxes			
	Supply and installation of SABS approved galvanised pressed steel wall boxes for building flush into brickwork or cast into concrete work.			
	Flush mounted type:			
7.7.1	100 x 50 x 50mm	No	2	
7.7.2	100 x 100 x 50mm	No	2	
	TOTAL FOR BILL - CARRIED FORWARD			

1	R BILL - BROUGHT FORWARD		1	T	
7.8 I	PVC Wiring in conduits:				
7.8.1	2.5 mm² for lights circuits	m	20		
7.8.2	4 mm² for plug sockets circuits	m			rate only
S	Stranded Bare Copper Earth Wire				
c	Supply and installation of stranded bare copper earth wire along with PVC wiring in conduits. Tendered rates shall make provision for wastage.				
7.8.3	2.5 mm²	m	20		
7.8.4	4 mm²	m			rate only
7.9 I	Light Switches				
2 ( 1	Supply and installation of SABS approved type 16A flush and surface type light switches. Final paint finishes shall be confirmed at a later stage, allowance shall however be made as specified in the general specification. All boxes for flush mounting meas				
7.9.1	1 Lever 1 way	No	2		
7.9.2	1 Lever 2 way	No			rate only
7.9.3	2 Lever 2 way	No			rate only
7.9.4	Outdoor Photocell Switch	No	1		
7.10	Socket Outlets				
l	Supply and installation of SABS approved switched and unswitched type flush and surface mounted type 16A switched socket outlets suitable for mounting in flush steel wall boxes or in steel pedestal units or on surface.				
9	The final colour of the paint finish shall be confirmed at a later stage, allowance shall be made as specified in the specification.				
	All flush type boxes and special pedestals measured elsewhere.				
F	Flush switched sockets type:				
7.10.1	SA/Euro 16A Socket Outlet @300 A.F.F.L	No			rate only
1	TOTAL FOR BILL - CARRIED FORWARD				

TOTAL FO					
7.11	Light Fittings				
	Suppy, delievery to site, storage and installation of the below specified light fittings complete with lamps, fixing material, mounting and tubes. Allowance must be made in the rates for all the required fixing materials and accessories.				
	Fittings to be equal and similar approved to the below quoted manufacture.				
7.11.1	1200mm 313W LED IP66 Corrosion Proof Light Fitting	No			rate only
7.11.2	13W LED Rondo Downlight with Dali Modification	No	4		
7.11.3	10W LED Rondo Downlight with Dali Modification	No	4		
7.11.4	Type D1: 17 W Ceiling mounted downlighter	No			rate only
7.11.5	Type B1: Wall mounted bulkhead 2x 17W CFL	No			rate only
7.12	Electrical Tests				
	Making provision for the required inspection, tests and the commissioning of the complete installation and the issuing of the required certificate.				
7.12.1	Building installation	Sum	1		
7.13	Others				
7.13.1	2 compartment power skirting installed in offices	m			rate only
	Provide the sum of R2500-00 for earthing and lightning protection installations by specialist	Sum	1		
	TOTAL FOR BILL - CARRIED FORWARD TO SUMMARY				

ITEM	DESCRIPTION	UNIT	QUANTITY	RATE	AMOUNT
8	ABLUTION BLOCK (10 SEATER)				
8.1					
	General trenching workfor sleeves along the routes as pegged out on site after co-ordination with other services				
	removal and carting away of all stones and rocks including dumping off site. Backfilling and compaction shall be carried				
8.1.1	Trenching through floor for sleeves	m³			rate only
8.1.2	Excavation and backfilling in soft soil	m³			rate only
8.1.3	Excavation and backfilling in hard rock	m³			rate only
8.2	Cable and Data Sleeves				
	Supply and installation of PVC Sleeves through floor construction to power distribution board and communication board complete with standard radius sleeve bends				
8.2.1	75mm Diameter for Data	m			rate only
8.2.2	113mm Diameter for power cable	m			rate only
	Radius bends:				
8.2.3	75mm Diameter	No			rate only
8.2.4	113mm Diameter	No			rate only
8.3	Draw Wires				
8.3.1	Supply and install a 0,6mm diameter galvanised draw wire in sleeves and conduit for data installation	m	55		
8.4	Distribution Boards				
	Supply, delivery, storage and submission of workshop drawings for the Flush mounted architrave steel type power distribution boards complete with flush trays, doors, switch gear mounting trays, copper busbars, neutral and earth bars, correctly sized interna				
8.4.1	Distribution Board	No.	1		
	TOTAL FOR BILL - CARRIED FORWARD	•	•		

total fo	DR BILL - BROUGHT FORWARD		T	
8.5	Low Voltage PVC Cables Supply and installation of PVC SWA PVC cable which is quantified under LV Reticulation and Bare Copper Earth Wire in sleeves and in trenches			
8.5.1	4mm 2 core PVC SWA Cable	m		rate only
8.5.2	4 mm BCEW	m		rate only
	Terminations:			
8.5.3	4mm 2 core cable	No	2	
8.5.4	4mm BCEW	No	2	
8.6	Conduit Work			
0.0	Supply, delivery and installation of SABS approved PVC / Galvanised Conduits completed with all required conduit accessories.			
	Built or Chase into brick or concrete work:			
8.6.1	20mm PVC Conduit	m	5	
8.6.2	25mm PVC Conduit	m	5	
	In Ceiling space and Timber work or along Purlins			
8.6.3	20mm PVC Conduit	m	50	
8.6.4	25mm PVC Conduit	m	10	
8.6.5	Girder clamp for chain and wire, STRUTFAST Type AH-11320	No.		rate only
8.6.6	Conduit Boxes			
	Supply and installation of SABS approved conduit boxes, installed in the run of the conduit installation, cast into concrete and built into brickwork or flush inside false ceiling spaces, complete with all required conduit termination accessories.			
8.6.7	20mm diameter 13 way type(round box)	No	20	
8.6.8	1350 x 1350mm Bonding tray in roof space	No		rate only
8.7	Wall Boxes			
	Supply and installation of SABS approved galvanised pressed steel wall boxes for building flush into brickwork or cast into concrete work.			
	Flush mounted type:			
8.7.1	100 x 50 x 50mm	No	1	
8.7.2	100 x 100 x 50mm	No	2	
	TOTAL FOR BILL - CARRIED FORWARD			

TOTAL FO	R BILL - BROUGHT FORWARD			
8.8	PVC Wiring in conduits:			
8.8.1	2.5 mm <sup>2</sup> for lights circuits	m	55	
	Stranded Bare Copper Earth Wire			
	Supply and installation of stranded bare copper earth wire along with PVC wiring in conduits. Tendered rates shall make provision for wastage.			
8.8.2	2.5 mm²	m	55	
8.9	Light Switches			
	Supply and installation of SABS approved type 16A flush and surface type light switches. Final paint finishes shall be confirmed at a later stage, allowance shall however be made as specified in the general specification. All boxes for flush mounting meas			
8.9.1	1 Lever 1 way	No	2	
8.9.2	Outdoor Photocell Switch	No	1	
8.10	Socket Outlets			
	Supply and installation of SABS approved switched and unswitched type flush and surface mounted type 16A switched socket outlets suitable for mounting in flush steel wall boxes or in steel pedestal units or on surface.			
	The final colour of the paint finish shall be confirmed at a later stage, allowance shall be made as specified in the specification.			
	All flush type boxes and special pedestals measured elsewhere.			
	Flush switched sockets type:			
8.10.1	SA/Euro 16A Socket Outlet @300 A.F.F.L	No		rate only
	TOTAL FOR BILL - CARRIED FORWARD			

TOTAL FO	DR BILL - BROUGHT FORWARD	-		
8.11	Light Fittings			
	Suppy, delievery to site, storage and installation of the below specified light fittings complete with lamps, fixing material, mounting and tubes. Allowance must be made in the rates for all the required fixing materials and accessories.			
	Fittings to be equal and similar approved to the below quoted manufacture.			
8.11.1	1200mm 313W LED IP66 Corrosion Proof Light Fitting	No		rate only
8.11.2	15W LED Round Bulkhead with Dali Modification	No	5	
8.11.3	10W LED Rondo Downlight with Dali Modification	No	14	
8.12	Electrical Tests			
	Making provision for the required inspection, tests and the commissioning of the complete installation and the issuing of the required certificate.			
8.12.1	Building installation	Sum	1	
8.13	Others			
8.13.1	Provide the sum of R5000-00 for earthing and lightning protection installations by specialist	Sum	1	
	TOTAL FOR BILL - CARRIED FORWARD TO SUMMARY			

9.1 3,	Area Lighting Supply and installation of SABS approved light fittings as per the specification, complete with lamps, mounted as described including accessories necessary to complete the mounting as specified and are measured separately 3,5m Steel Pole with brackets and foundation bolts including Delivery to Site and offloading				
<b>9.1</b> di m	the specification, complete with lamps, mounted as described including accessories necessary to complete the mounting as specified and are measured separately 3,5m Steel Pole with brackets and foundation bolts including				
		Sum	7		
9.1.2 54	54W LED Post Top 4000K as described including accessories	no.	7		
9.1.3 22	22W LED Vapour Proof Light Fitting IP65	No	16		
9.2 C	Cabling				
P	PVC Wiring :				
9.2.1 4r	4mm² x 2core copper cable	m	600		
9.2.2 2.	2.5mm² bare copper earth wire (BCEW)	m	600		
9.3 TE	TESTING AND COMISSIONING				
va 9.3.1 al	Testing and comissioning of the entire medium and low voltage network and area lighting including the provision of all test equipment required and issuing of a certificate of compliance for the installation.	Sum	1		
			CARRIE	D TO SUMMARY	

ITEM	DESCRIPTION	UNIT	QTY	RATE	AMOUNT					
10	PROVISIONAL AMOUNTS : ICT									
10.1	Provide the sum of R 173 920.00 for the instalation of Information and Communication Technologies by specialist service provider in consultation with the Engineer/Consultant	Sum	1							
10.2	Profit	%								
10.3	Attendense	%								
	TOTAL FOR BILL - CARRIED FORWARD TO SUMMARY									

#### LIMPOPO DEPARTMENT OF EDUCATION UPGRADES AND ADDITIONS AT SEBOENG PRIMARY SCHOOL

	FINAL SUMMARY				
Section No		Page No		Amount	
1	PRELIMINARIES AND GENERAL	1/30			
2	2 CLASSROOM BLOCK X 2	2/37			
3	4 CLASSROOM BLOCK X 1	3/37			
4	4 SEATS ENVIRO-LOO TOILET BLOCK X 4	4/36			
5	SMALL ADMINISTRATION BLOCK	5/36			
6	4 SEATS WATERBORNE TOILET BLOCK	6/37			
7	2 GRADE R CLASSROOM BLOCK	7/37			
8	EXTERNAL WORKS	8/4			
9	PROVISIONAL SUMS	9/9			
	Sub- Total (PART A - MAIN BUILDING WORKS)		R		
	PART B - ELECTRICAL AND MECHANICAL WORK				
	TENDER AMOUNT CARRIED OVER FROM PART B (ELECTRICAL AND MECHANICAL WORK)	ltem			
	PART C - CIVIL WORK				
	TENDER AMOUNT CARRIED OVER FROM PART C (CIVIL WORK)	ltem			
	Sub- Total - BUILDING COSTS		R		
	CONTINGENCY ALLOWANCE TO THE CONTRACT				
	Contingencies:				
	Allow an amount of R1 110 000.00 (One Million One Hundred and Ten Thousand ) for contingency allowance to the contract ,to be used at the discretion of the Employer and deducted in whole or in part if not required.	ltem			
	Carried Forward		R		

#### LIMPOPO DEPARTMENT OF EDUCATION UPGRADES AND ADDITIONS AT SEBOENG PRIMARY SCHOOL

	FINAL SUMMARY				
Section		Page		Amount	
No	Brought Forward	No	R		
	PRICE ADJUSTMENT FOR INFLATION TO THE CONTRACT				
	Inflation:				[
	Allow an amount of R1 100 000.00 ( One Million One				
	Hundred Thousand ) for price adjustment for inflation.				
		Item			
			_		
	Sub- Total Excluding VAT		R		
	ADD VAT @ 15%.		R		
	Carried to Form of Tender		R		

#### PART C5: SCOPE OF WORKS



# PART C5: SCOPE OF WORKS

#### PART C5: SCOPE OF WORKS



# C5.1 SCOPE OF WORKS


#### Overview of the works

The project comprises the construction of the following:

The Limpopo Department of Public Works, Roads and Infrastructure invites tenders construction of small administration block, 8 classrooms, 2 grade R classrooms, 4 seat waterborne and 16 enviro-loo toilets and External Works (Septic Tank, Water Reticulations, Walkways, Parking Bays and Fence) at Seboeng Primary School in Manganeng Village, Janefurse in Sekhukhune District, in accordance with the drawings and specifications that will be provided to the contractor.

The Contractor shall provide sufficient qualified technical staff, field staff, and safety personnel to ensure the Works under this contract be satisfactorily carried out safely and meeting the performance targets and programs. The Contractor shall also provide competent attendant(s) to monitor any works in relation to the scope of works.

#### PART C6: EPWP INFRASTRUCTURE GUIDELINES 2015

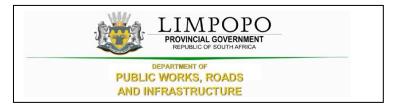

# PART C6: EPWP INFRASTRUCTURE GUIDELINE 2015

PART C6: EPWP INFRASTRUCTURE GUIDELINE 2015

#### PART C6: EPWP INFRASTRUCTURE GUIDELINES 2015



# PART C6.1: DATA COLLECTION TOOL





EXPANDED PUBLIC WORKS PROGRAMME

	DATA COLLECTION TOOL
NOTE:The field with the asterick indicates the mandantory.***	
Column A	Column B
	Project Details
Project Name ***	
Project Reference Number ***	
Project description ***	
Project Start Date ***	
Project End Date ***	
Estimated Budget ***	
	Protect Leasting
Province ***	Project Location
District/Metro Municipality ***	
Local Municipality/Metro Region ***	
Latitude (in decimal format)	
Longitude (in decimal format)	
	Public Body Details
Public body sphere ***	
Reporting public body that is the project owner (and will	
report on the project) *** Implementing public body type ***	
Public body that will implement the project	
MIG/IDP reference number allocated to the project	
EPWP Sector***	EPWP Details
EPWP Sector	Infrastructure
EPWP Sub programme ***	
	Budget Amount
Financial year ***	
Total Budget Amount ***	
Wages ***	
UIF ***	
COIDA ***	
Training	
Administration	
Equipment and materials	
Other	
Describe if other	
	Outputs and Training
Output ***	
Despription ***	
Target Quantity ***	
Number of persons to be trained	
	Contact person
Title***	
Initials***	
First Name***	
Surname***	
Email	
Tel (Office)***	
Fax Number	
Fax Number Cell Number***	
Fax Number	

	Beneficiary Details *** NOTE: Give as much information as you possible can on the beneficiaries details.											Location Details *** Household				usehold Detai	ls ***				
FirstName ***	Initials ***	Surname ***	ldnumber ***	DateOfBirth ***	Gender ***	Disability ***	StartDate ***	***	education level ***	Language ***	Address ***	Nationality ***	Cell Number ***	Governmen t Grant ***	Province ***	District ***	Muncipality ***	Ward	Number of people in Household ***	Dependants in	Number of Children attending school ***

Project Location									
Column A	Column B								
Locality Name ***									
Municipality***									
Ward ***									
Subplace***									
Government Facility***									
Project Location ***									

	Payment Details ***													
FirstName ***	Initials ***	Surname ***	Idnumber ***	DateOfBirth* **	WageRate ***	TotalPaidDays ***	AmountPaid ***	WorkDays* **	Training Days Paid	TrainingDays NonPaid	Total Training Days	Training Course Id	Month ***	Year ***

	Training									
ID	Course Name	Code	Туре	Start	End	Number of Trainees	Number of Days	Cost	Status	Training Provider

Monthly Progress Report								
Wages ***								
UIF ***								
COIDA ***								
Training								
Administration								
Equipment and materials								
Other								
Describe if other								
Outputs								
Achieved Value ***								
Achieved Percentage ***								

EPWP Employment Infor	mation
Name of Project	
First Name	
Initials	
Surname	
ID Number	
Nationality	
Name of Employer	
Name of Project	
Signature of Employer	
Attachment	
Copy of ID	

Payment Details ***															
Empl	Employer LDPWR&I														
Proje	Project Name Schoemansdal Museum														
	ract Nu														
	orting N														
Attac	ch proo	of of p	ayment or	r register where	e employee:	s aknowle	dged receip	ot of			 				
FirstN ***	ame li *	nitials ***	Surname ***	ldnumber ***	DateOfBirth ***	WageRate ***	No. of Days Worked	AmountPaid ***	WorkDays ***	Training Days Paid	Training	Training Course Id	Month ***		Signature of Payment Received
1															
2															
# ADDITIONAL TENDER NOTES: CIDB BUILD PROGRAMME FOR LDPWRI-B/20108

The following conditions are added to the above-mentioned bid. Bidders are required to include these additional tender conditions as part of their response and sign off.

## T1.1 Tender Notice and Invitation to Tender

Added this condition:

"The conditions of the CIDB Standard for for Indirect Targeting for Enterprise Development through Construction Works Contracts **Gazette Notice No. 36190 of 25 February 2013** will be applicable on this project".

## T1.2 Tender Data

Added this condition:

"The contractor shall achieve in the performance of the contract the Contract Participation Goals (CPG) relating to the engagement of targeted enterprises as established in the CIDB Standard for Indirect Targeting for Enterprise Development through Construction Works Contracts Gazette Notice No.36190 of 25 February 2013. In this case, contractor shall provide a minimum Contract Participation Goal (CPG) of 5% of the total project value and develop targeted enterprises stated under C3 of this document".

### Part C1: Agreement and Contract Data

C1.2 Contract data

Added this condition:

"The contractor shall achieve in the performance of the contract the Contract Participation Goals (CPG) relating to the engagement of targeted enterprises as established in the CIDB Standard for Indirect Targeting for Enterprise Development through Construction Works Contracts Gazette Notice No. 36190 of 25 February 2013."

### Part C2: Pricing data

#### **C2.1 Pricing assumptions**

#### Added this condition:

'The Contractor is required to subcontract a minimum of 5% of the project value for Contract Participation Goal (CPG) in subcontracting and development of the targeted enterprises'.

#### C2.2 Activity Schedules / Bills of Quantity/ Pricing Schedules

Added this condition

The contractor shall be paid as follows:

- 1. Needs analysis and enterprise development plan per Targeted Enterprise
- 2. Mentoring and interim reporting per Targeted Enterprise; and
- 3. Project completion report per Targeted Enterprise.

#### C3: Scope of work

### **DESCRIPTION OF THE WORKS**

#### **Employer's objectives**

Added this condition:

The objective of the project is to provide for a minimum contract participation goal (CPG) of 5% of the total project value and to develop targeted enterprises by the main or lead partner contractors.

The successful contractor shall:

- 1. Subcontract a minimum of 5% of the total project value to targeted enterprises;
- 2. develop the targeted enterprise/s in two development areas as specified in the Standard, and agreed by both the main contractor and the targeted enterprise/s
- 3. perform needs analysis on the targeted enterprise to identify developmental goals;
- 4. provide internal mentorship support to improve the targeted enterprise/s performance;
- 5. develop a project specific enterprise development plan to improve the targeted enterprise/s performance in the identified developmental areas;
- 6. monitor and report the progress of the agreed development areas with the targeted enterprise/s and

7. submit a project completion report to the Employer's representative for each targeted enterprise.

The development of the Targeted Enterprise should be guided by the **CIDB Competence Standard for Contractors Gazette No. 41237, 10 November 2017.** The following table outlines the minimum recognized qualifications to which development of targeted enterprises must be undertaken by the main contractor.

CIDB Grade	Minimum NQF Level	Recognised Qualifications					
	Business Management						
5&6	5	<ul> <li>National Occupational Qualification in Business Management NQF 5</li> </ul>					
2 to 4	2	National Certificate: Construction Contracting NQF 2					
	Building and Consti	ruction Works Management					
5&6	5	<ul> <li>National Certificate: Management of Building Construction Processes NQF 5</li> </ul>					
2 to 4	3	<ul> <li>NCV 4: Civil Engineering and Building Construction, or</li> <li>National Certificate: Supervision of Construction Processes</li> </ul>					
	Civil Engineerii	ng Construction Works					
5&6	5	<ul> <li>National Certificate: Management of Civil Engineering Processes NQF 5, or</li> <li>National Diploma: Civil Engineering and Building Diploma</li> </ul>					
2 to 4	3	<ul> <li>NCV 4: Civil Engineering and Building Construction or</li> <li>National Certificate: Supervision of Construction Processes, or</li> <li>Further Education and Training Certificate: Supervision of Construction Processes</li> </ul>					

#### PROCUREMENT

Added this condition:

The contractor shall appoint an Enterprise Development Coordinator who shall:

- a) develop a project specific Enterprise Development plan to improve the targeted enterprise's performance in the identified developmental areas and shall allocate resources to monitor progress in relation to improved performance; and
- b) submit to the employer's representative a monthly enterprise development report (Performa – ED105P) which documents all mentoring activities that have taken place during that month and the progress made in improving the targeted enterprise's performance in the agreed developmental areas, countersigned by the targeted enterprise.

#### Competence Criteria for an Enterprise Development Coordinator

The enterprise development coordinator shall have the following competencies:

- 1.1 Minimum experience of 5 years in the construction industry at Managerial level as a Site Agent, Contracts Manager, Site Manager, Construction Manager, Business Development Manager or Enterprise Development Manager.
- 1.2 Minimum experience of 2 years in training and development in Building or Construction; and
- 1.3 National Diploma or B Degree in the Built Environment or Business Management

#### Part C4: Site information

#### MANAGEMENT

The contractor shall provide a competent person/s to provide internal mentorship to the Targeted Enterprise/s in the two agreed developmental areas.

#### The Format of Communications

The contractor shall submit to the Employer's Representative:

- 1. Project interim reports in the specified format (ED105P) detailing interim values of the CPG that was achieved together with an assessment of the enterprise development support provided should be tabled and discussed at least monthly at progress meetings between employer's representative and the contractor;
- 2. Project completion report in the specified format (ED101P) to the Employer's Representative for acceptance within 15 days of achieving practical completion. The report shall include the value of the CPG that was certified in accordance with the contract, cidb registration numbers of each and every targeted enterprise, and the value of the subcontracted works or the participation parameter of the joint venture entered into; and
- 3. Enterprise development declaration (ED104P).

The above-mentioned reports will be applicable after award of the bids.

Signature

Date

Position

Name of Bidder

#### PART C7: SITE INFORMATION AND DRAWINGS



# PART C7: SITE INFORMATION AND DRAWINGS

#### PART C7: SITE INFORMATION AND DRAWINGS




# PART C7.1: SITE INFORMATION

#### PART C7: SITE INFORMATION AND DRAWINGS



# PART C7.2: DRAWINGS

# **ARCHITECTURAL DRAWINGS**

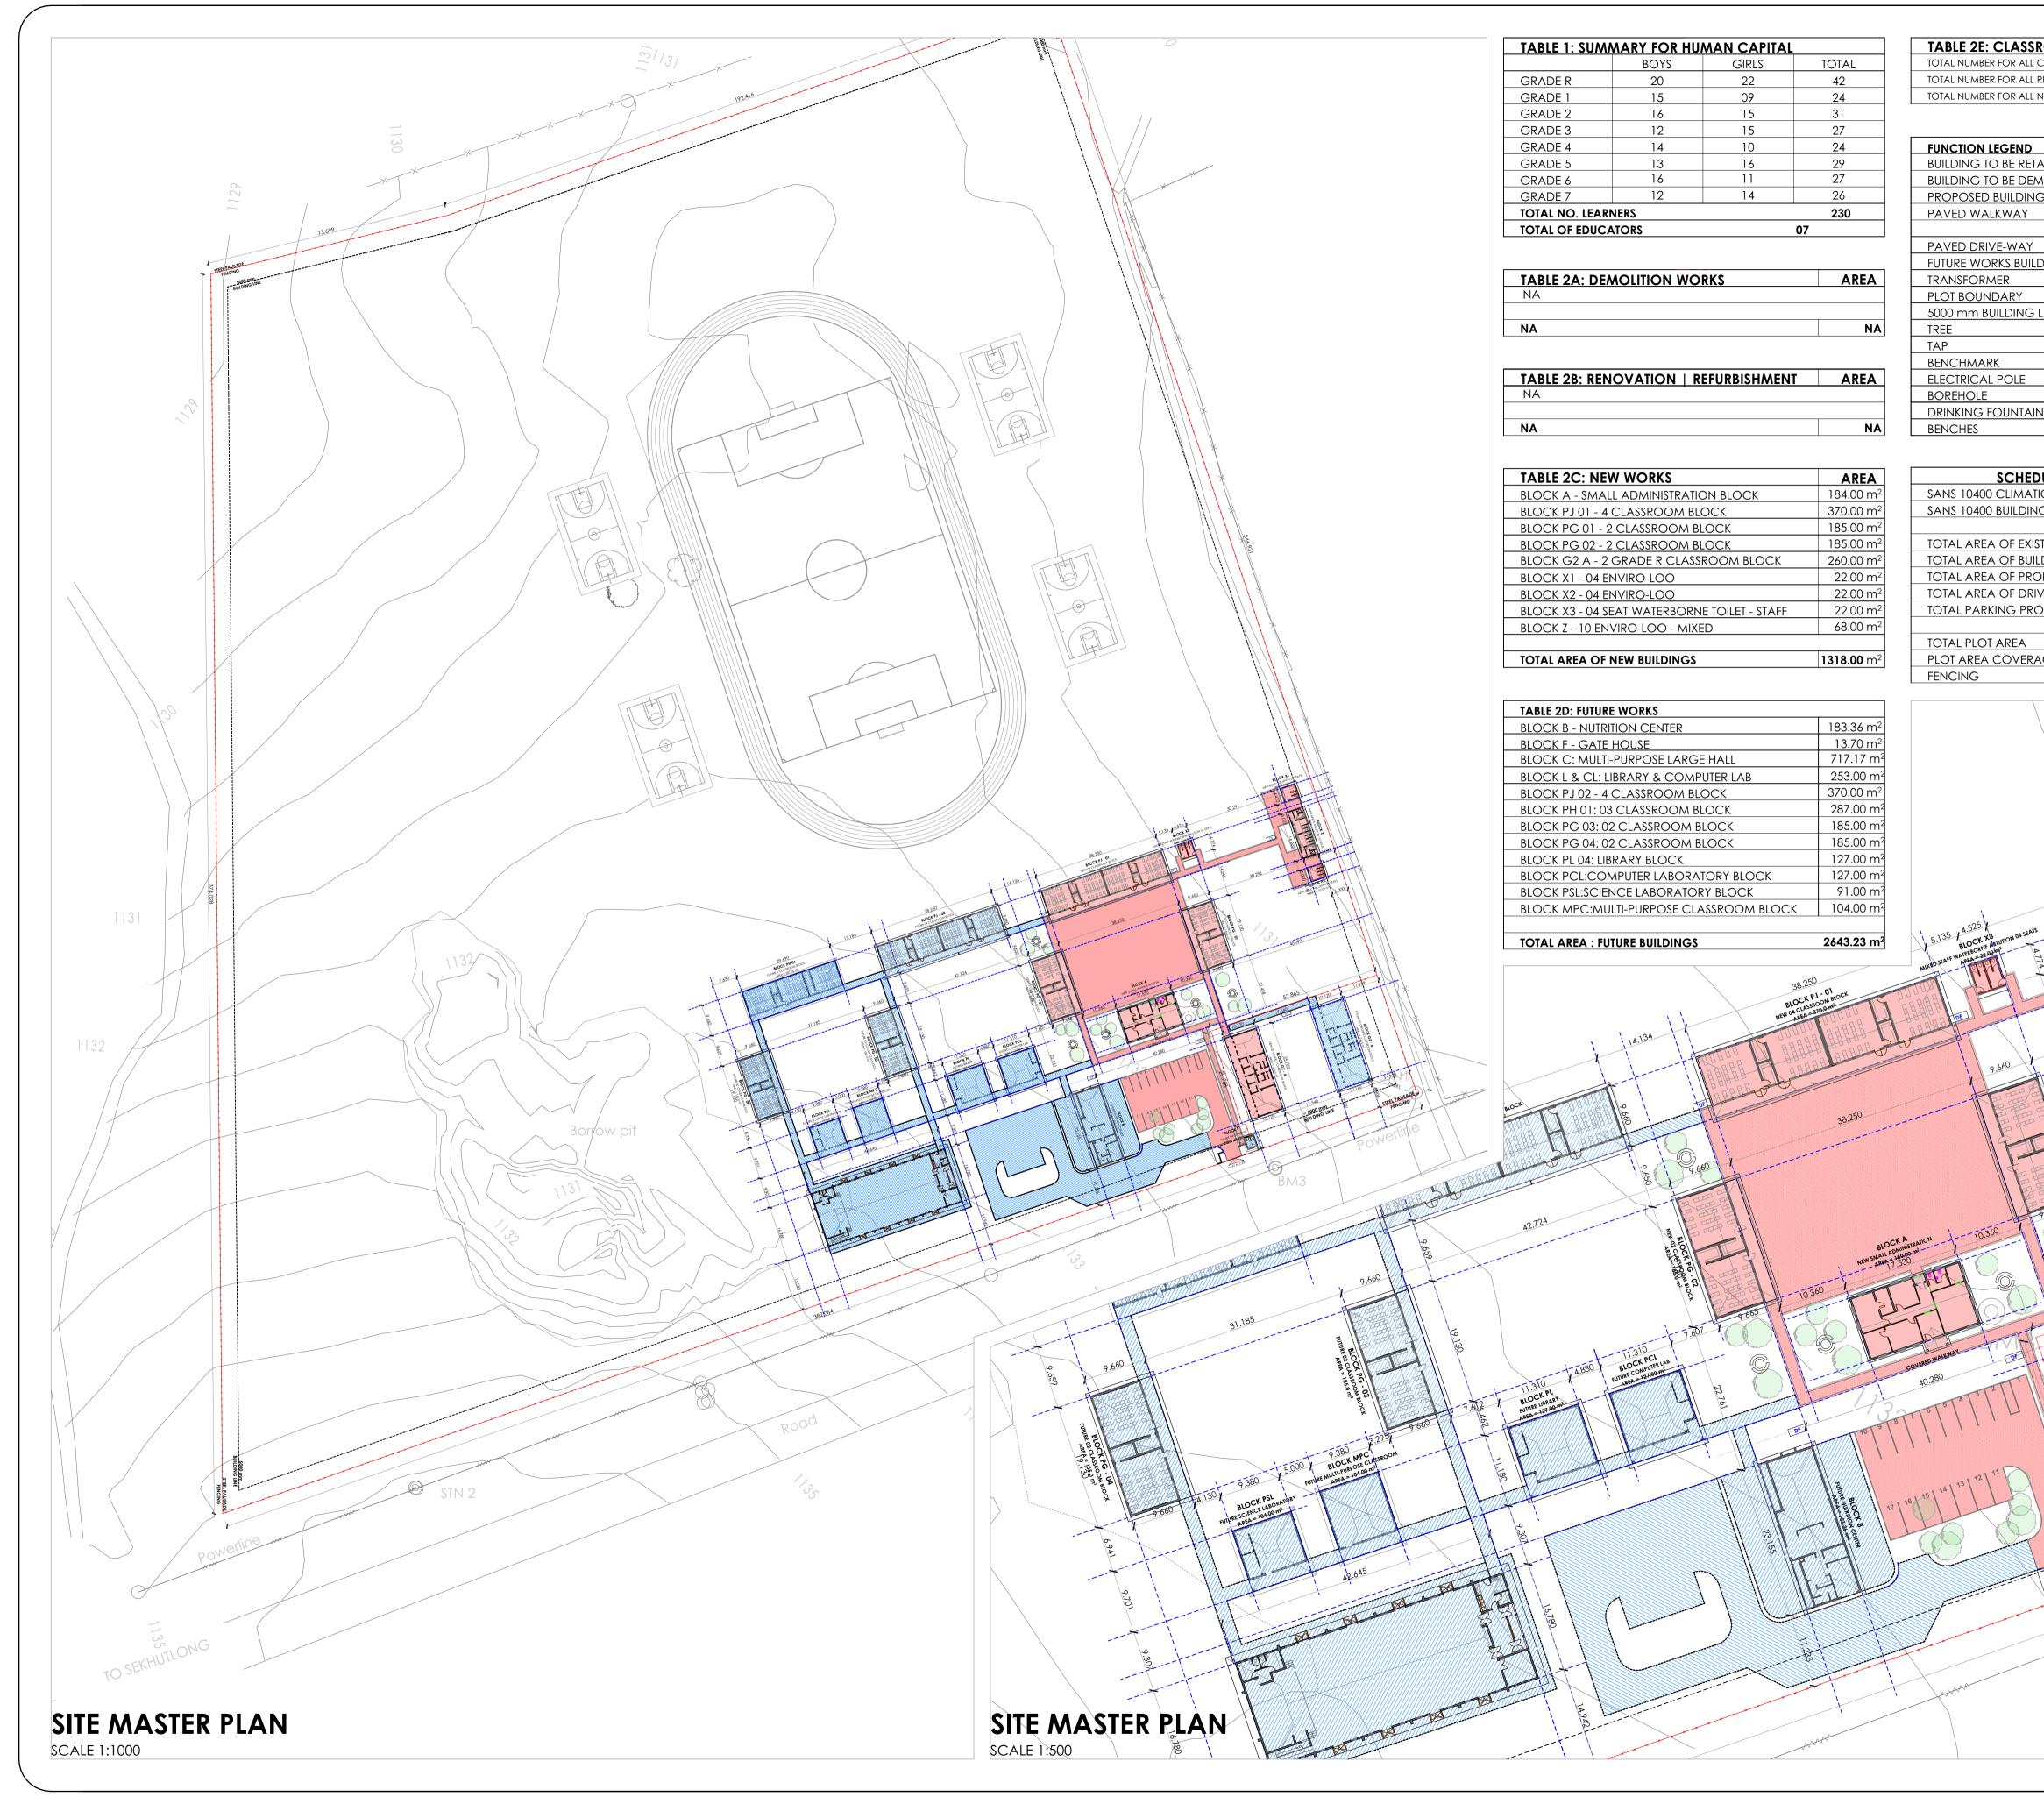

OOMS SUMMARY URRENTLY PROVIDED CLASSROOMS	00
	00
ew classrooms	08
OLISHED	L
INGS & PAVEMENTS	
INE	
	0
	$\square$
	$+ \Psi$
	DF
	<u> </u>
JLE OF AREA	
ZONE	ZONE 2
CLASSIFICATION	A3
NG BUILDINGS	NA
DINGS TO BE DEMOLISHED	NA
POSED WALKWAYS	1 970.24 m <sup>2</sup>
	760.30 m <sup>2</sup>
/ISION	17 BAYS
	113094.2 m <sup>2</sup>
GE	1.34 %
	1 457.01 m
	<u>}</u>
`\ \\	1
BLOCK XI I SEATS	-4-+-+*
NEW BOYS ABUNO	
A A A A	1-4-44
30.291	
30.291	
2.000 HA902	BIOCKI I OSEA
	In the March I in Sectors 0002-77
	In the March I in Sectors 0002-77
	In the second se
14.54 30.292	In The International States
A. 30.292	In the second se
14.546 30.292	In the second se
14.54 30.292	IIIIIIIIIIIIIIIIIIIIIIIIIIIIIIIIIIIIII
14.54 30.292	IIIIIIIIIIIIIIIIIIIIIIIIIIIIIIIIIIIIII
14.546 30.292	IIIIIIIIIIIIIIIIIIIIIIIIIIIIIIIIIIIIII
A 20 292	IIIIIIIIIIIIIIIIIIIIIIIIIIIIIIIIIIIIII
A 546 30.292	IIIIIIIIIIIIIIIIIIIIIIIIIIIIIIIIIIIIII
A 514 30.292	AREA = 2200 m
14.546 30.292	AREA = 2200 m
14.546 30.292	In the BIOCK XI IN THE ALL OF
14.546 30.292	
A 30.292 A 30.2	
A. 546 A. 50 A. 50 A	
A. 546 A. 50 A. 50 A	
A. 546 A. 50 A. 50 A	
A. 546 A. 50 A. 50 A	
And 30.292 And 30	
A. 546 30.292 A. 50 30.292 A. 50 30.292 A. 50 52.865	
14.546 30.292 40.099 52.865	
14.500 14.500 14.500 14.500 10.0292 14.500 10.0292	
A 30.292 A 30.2	
A 30.292 A 30.2	
и и и и и и и и и и и и и и	
14.500 30.292 400099 50 52.865	
Аза 30.292 433 30.292 40.009 1433 1	
Аза 30.292	
или ссееб мили лссееб	
или ссееб мили лссееб	
ила 14.100 30.292 14.100 100 100 100 100 100 100 100	
A 200 A	
и на на на на на на на на на на	

N		ISSUED FOR	<b>`</b>
		N°0	
			IEN,
			Ĩ,
EXISTING V		RETAINED	
EXISTING V	WALL TO BE	DEMOLISHED	
		G TO BE INSTAL	
		REPLACED)	
ALL DIMENSIONS AR STATED	e in Milli <i>i</i>	Meters Unle	ess otherwise
dimensions to be r Drawing	READ, NO	t to scaled	FROM THIS
CONTRATORS TO CO BEFORE CONSTRUCT DISCREPANCY TO BE ARCHITECT		MENCES & A	ANY
FINISHE	S LEGE	ND	
Ceiling finish—	$\searrow$	+	-FLOOR FINISH
		F'	
WALL FINISH-			WALL SKIRTING
			FINISH
S	IGNATU	RE TABLE	
		SIGN	DATE
PLAN EXAMINER FIRE CONTROL			
ENVIRONMENTAL ROADS   STORMWATER			
WATER & SANITATION			
0 JUL 21 FIR	ST ISSUE FOI	r tender	
REV. NO. DATE E	DESCRIPTION REVIS	n SIONS	
	тт	MPO	
	PROVI	NCIAL GOVERN	IMENT
	DEPARTN		NICA .
PUBLIC WORKS	, ROAD	S & INFRAS	STRUCTURE
SEBOENG PRI	INSTIT	0.1.01	925 611 177
RESTORATIV	VES, REP	AIRS & AD	
DOCUMEN	CONTRAC	t - section	
	DISCI	PLINE	
WOR	RK DESCRIPTIO	ECTURAL	
STAG	_		
		PLAN	
DRG NO. 100-0 DESIGN SMT SCALE AS SHO	N	01/0 SM1	N DRAWN
		PROFESSIONAL SIGN	PR. NUMBER
DATE NA			PrArch 43981757
NOV 2019 T. MAN			
NOV 2019 T. MAN		D-ORDINATED	
NOV 2019 T. MAN	DRAWING CO	JLTANT	
NOV 2019 T. MAN			
NOV 2019 T. MAN	CONSI CONSI CTURA	JLTANT - INTERN 208 FLAXLE DU-TOI STA	CAPE ( HOUSE
NOV 2019 T. MAN	CONSU CONSU CONSU CTURA NERFIRIT & BESSEMER NERFIRIT & BESSEMER STRIAL SITE MARKENG BOX 3158.MARKENG 2 D18) 381 8384	JLTANT - INTERN STREET, DU-TOTI SPA KIMBERLY 8: T45 P.O.BOX 500 KIMBERLY 8: T61: +27 (0)	CAPE HOUSE IN ROAD 8 300 3381 2463
NOV 2019 T. MAN	CONSI CONSI CTURA RTHWEST RO PLAZA SHOP NO.9 RTHWEST STRIAL SITE MARKENG BOX 31 58,MARKENG BOX 31 58,MARKENG BOX 31 58,MARKENG BOX 31 58,MARKENG	JLTANT - INTERN STREET, 745 P.O.BOX 50 ITEL-27 (D) FAX-27 (D	CAPE (HOUSE (N ROAD 300 33 831 2463 53 831 2463 53 831 2475 tectural.com HANS VAN RENSBURG 4E
NOV 2019 T. MAN GAUTENG NORPOLK HOUSE SANDTON CLOSE TWO CARNORWICH STH ST SANDTON 2146 Text + 27 (0)11783 2084 Fext State State Sandton 2146 Text + 27 (0)11783 2084 Fext State Stat	CONSU CONSU CONSU CONSU COURA	JLTANT - INTERN - INTERN - INTERN - DINTERN - 208 FLAXLE DU-TOIT 5P KIMBERL' 745 P.O.BOX 50 FAX: +27 (0) FAX: +27 (0) FAX: +27 (0) FAX: +27 (0) KW42UUN IST FLOOR, 21 AURORA 	CAPE (HOUSE) (N ROAD 300 33 831 2463 53 831 2475 tecturai.com HANS VAN RENSBURG 4 E 5 291 4611 15 295 6874 JATAL UIRERTY BULLING DRIVE
NOV 2019 T. MAN GAUTENG NORFOLK HOUSE SANITON CLOSE TWO CARENORWICH STH ST SANITON SANITON POSTINET SUITE 155 PRIVATE BACS Y09776 SANITON 2146 Tel: +27 (0)11783 2084 Emoltras@tectural.com PRES STATE SAR KOR GUWARD STREET WILLOWS BLOEMFONTEIN, 9301 SPRIVATE BACG FXX: Tel: +27 (0)16420 4004 FXX: Tel: +27 (0)16420 4001	CONSU CONSU CONSU CTURA COLLAS SHOP NO.9 CRUER FIRST & BESSEMER STRIAL STRE MAFIKENG BOX 3158,MAFIKENG 2 DIB) 381 8384 +27(0)18 31 838 MALANGA	JLTANT - INTERN 208 FLAXLED STREET, DU-101 SPA KIMBERLY 8; T45 P.O.BOX 50; FAX: +27 (0) FAX:	CAPE (HOUSE) (N ROAD 30312463 538312463 538312475 tecturai.com HANS VAN RENSBURG 4 52914011 152956874 JATAL UBRETY BULLING DRIVE
NOV 2019 T. MAN T. MAN	CONSI CONSI CTURA	JLTANT - INTERN 208 FLAXLED STREET, DU-101 SPA KIMBERLY 8; T45 P.O.BOX 50; FAX: +27 (0) FAX:	CAPE (HOUSE) (HOUSE) (HOUSE) (HOUSE) (S301243) (S381243)
NOV 2019 T. MAN T. MAN	CONSU CONSU CTURA CTURA CTURA CTURA CTURA CTURA CTURA CTURA CTURA CTURA CTURA CTURA CTURA CTURA CONTR CONTR	JLTANT - INTERN - INTERN - STREET. 745 745 745 745 745 745 745 745	CAPE (HOUSE) NR COAD 300 3381 2443 53831 2443 53831 2445 651 2415 652 1441 1538 1245 5291 4411 15 295 6874 HANS VAN RENSBURG 452 15 255 6874 15 255 6874 15 255 201 15 255 200 1
NOV 2019 T. MAN T. MAN T. MAN TEC TEC SAUTENC NORFOLK HOUSE SANDTON CLOSE TWO CARE NORWICH STH ST SANDTON CLOSE TWO CARE NORWICH STH ST SANDTON CLOSE TWO CARE NORWICH STH ST SANDTON 2146 Fax 127 (0)11783 2084 Fax 127 (0)1178 (0)178 Fax 127 (0)1178 (0)178 (0)178 Fax 127 (0)1178 (0)1	CONSU CTURA CTURA CTURA CTURA CTURA CTURA CTURA CTURA CTURA CTURA CTURA CTURA CTURA CTURA CONTR CONTR CONTR CAD PROJECT	JLTANT - INTERN - INTERN - STREET. 745 745 745 745 745 745 745 745	CAPE (HOUSE IN ROAD 30 333124/3 3538124/5 3538124/5 538124/5 538124/5 53914/11 1529568/4 AUSTON EVENENCE 1529568/4 15357102 1535710 15357102 15357102 1535710 15357000 15357000 1535

# FINISHES LEGEND FLOORS:

# F1: FULLY FLEXIBLE TILES (Corrosive Resistant & Anti-Slippery)

300 x 300 x 2.0mm thick (colour type to architects approval), OR EQUAL AND APPROVED, quartz reinforced semi-flexible vinyl floor tiles to SABS Specification 581: 1992 (or later revision), and laid to SABS 070 (or later revision) and in accordance to manufacturer's specifications on cement screed subfloor. Fittings to include, ribbed angle tiles where there is change of level & Movement Joints of 6mm Wide With Patent Aluminium Movement Joints Strips Consisting Of Synthetic Fibre Inserts Installed At Intervals As Per Manufacturer's Instruction. Colour and pattern to architects approval. F2: PORCELAIN TILES -MATT 600 x 600 x10mm thick matt porcelain tile to comply with SABS 1449 laid on approved pattern by an approved specialist to comply with

SABS 107 and approved adhesives and grout on screeds With Thickness/Specification in strict compliance to manufacturers instructions and SABS specification. Fittings to include, ribbed angle tiles where there is change of level & Movement Joints of 6mm Wide With Patent Aluminium Movement Joints Strips Consisting Of Synthetic Fibre Inserts Installed At Intervals As Per Manufacturer's Instruction. Colour and pattern to architects approval.

#### F3: CARPET TILES

500mm x 500mm , 100% PFX staple fibre carpet tiles To Comply With SABS 1419 (heavy commercial) consisting of fibres set out on waterproof vinyl backing and to comply with EN 1307 Wear Class 4 (heavy duty), laid with approved adhesive on 30mm thick cement screeds in strict compliance with manufacturer's instructions. Carpet tiles to conform to BS 4790 on fire rating, and DIN 54324 on wira test and ISO body test at less than 2Kv at 25% RH on static electricity. Colour and pattern to architects approval.

#### F4: CEMENT SAND SCREED

30mm thick polished cement sand screed with 13mm Stone Nominal aggregate for Topping to comply with SABS 1083 or latest revision for concrete.

#### F5: EXTERIOR MULTI COLOURED CONCRETE INTERLOCKING PAVERS

65mm thick multi-coloured concrete pavers laid on sand bedding to civil/structural engineer's specification in approved pattern and compacted to approval and grouted in strict accordance to manufacturer's specifications. All to be manufactured and installed in strict compliance to SABS 1058 or Latest Revision.

#### F6: GRANOLITHIC FINISH

22 mm thick untinted Granolithic finish composed of one part cement, one part fine sand, two parts coarse sand and one part granite that would pass through a 5mm mesh sieve; laid by specialist in panels not exceeding 10m2. divided with approved brass dividing strips. All to be manufactured and installed in strict compliance to the latest SABS approved standards. Colour, pattern and aggregate size to architects approval.

#### F7: INTERLOCKING PAVERS (RIGID PAVING/VEHICULAR WAYS)

220mm x 197mm x 80 mm thick concrete interlocking pavers, 25 mpa, manufactured to SABS spec 1058, laid on sand bedding to civil/structural engineer's specification to a 'herringbone' pattern to the Architect's approval.

#### F8: SEMI FLEXIBLE VINLY SHEETING (CORROSIVE RESISTANT/ANTI-SLIPPERY)

2.5mm Thick Heavy Traffic Use, Corrosive Resistant & Anti-Slippery Vinyl Sheeting Semi-Flexible To Comply With SABS 586, With Static Dissipative Properties Throughout Thickness, Engineered for ESD or SD (anti-static) Protection Vinyl Sheet, Laid on Self -Levelled Smooth Screed glued with conducive adhesive To SABS 070 or Latest Revision In Accordance To Manufacturer's Instructions And Installed By Approved Specialist. Joints Shall be Welded as Per Manufacturer's Specifications With No more than 2mm Gap. Clean & Polish Floor In Compliance With SABS 1042. Colour To Architect Approval On Sample Presentation. Contractor to provide Certificate of Static Current Conductivity. Contractor to provide Certificate of Static Current Conductivity, Corrosive resistant & Anti-Slippery.

#### F9: GRAVEL FINISH ON SAND LAYER

32mm Gravel On Compacted Sand Layer Base as Per PSE Details Installed in All Duct Chambers Accommodating Sanitary Services.

# SKIRTING:

#### S1: HARDWOOD OR EQUAL AND APPROVED

"Ex 75mm x 20mm Moulded Hardwood Skirting" to comply with SANS 1099, fixed to walls in long lengths with splayed heading joints and mitred coners with screws and plugs at centres not exceeding 600mm , and fixed with a 19mm x 19mm quadrant beading. The skirting to be vanished with 3No. coats of egg shell clear vanish to comply with SABS/SANS 381 type 1.

#### S2: CERAMIC TILE SKIRTING

600mm wide x 100mm high x 7mm thick matt porcelain tile to comply with SABS 1449 laid with approved adhesives and grout on 22mm thick screeds in strict compliance to manufacturers instructions and SABS specification, with cove base and straight tops. Complete with corner and top trims. Fittings to include, ribbed angle tiles where there is change of level. Colour and pattern to architects approval.

# S3: CEMENT SAND SCREED

5 mm high x 20 mm thick hardened cement sand screed skirting coved at 50 mm dia. to form a continuous joint with the adjoining screed floor finish to PA's approval. All to be manufactured and installed in strict compliance With SABS 1083 or latest revision.

# WALL FINISHES:

R1: FACE BRICK FBX face brick in common running bond to comply with SABS 227 and forming part of the structural work.

R2: EMULSION (PVA) PAINT - FULL HEIGHT no. coats of PVA matt finish emulsion paint to SABS 1586 applied on plastered surface primed and with 1 no. coat undercoat to SABS 681

# grade1, in accordance to manufacturer's instructions.

R3:ALKYD (ENAMEL) PAINT 2 no. coats matt (egg shell) finish alkyd (enamel) paint to SABS 630, type 2 applied on plastered surfaces with 1 no coat alkali resistant plaster primer to SABS 1416 and 1 no. coat undercoat to SABS 681 grade1, in accordance to manufacturer's instructions.

#### R4: GLAZED CERAMIC WALL TILES / ENAMEL PAINT COMBO

Combination of; 600mm wide x 300mm x 7mm thick high glazed ceramic tiles To Specification "R5", laid on 15 mm thick plaster prepared to receive wall tiles fixed with approved adhesives and grout in compliance to manufacturer's specifications and government standard specifications laid from finish floor level to window level AND ENAMEL paint to specification "R3" To Comply with SABS 630 or latest revision applied from 2100 mm above finished floor level to ceiling height all in strict compliance to manufacturer's instructions. All to be manufactured and installed in strict compliance to the latest SABS Standards.

#### **R5:CERAMIC WALL TILES – FULL HEIGHT**

600mm x 300mm x 7mm thick high glazed ceramic tiles to Comply with SABS 22 or Latest revision, laid on 15 mm thick plaster prepared to receive wall tiles fixed with approved adhesives and grout in compliance to manufacturer's specifications and government standard specifications. Tiles to be laid to full ceiling height. All to be manufactured and installed in strict compliance SABS 22 Standard. All to be manufactured and installed in strict compliance SABS 22 Standard.

### CEILING AND CORNICE:

C1: 9mm GYPSUM BOARDS FLUSH PLASTERED CEILINGS OR EQUAL AND APPROVED "GypCeil Classic" gypsum plasterboard ceilingor EQUAL & APPROVED consisting of 1 layer Gyproc RhinoBoard 9mm (locally manufactured,

ISO 9001 & 14001 certification, recycled paper content, Ecospecifier listing) fixed to timber brandering installed at maximum 300mm centers using Gyproc RhinoBoard Sharp Point Grabber Screws 32mm at maximum 150mm centers. Apply . Gyproc RhinoTape to all joints and skim the ceiling using Gyproc RhinoLite.

#### C2: FIBRE CEMENT BOARDS (H-JOINTED)

6.4mm thick GypCeil Prestige 5" fibre cement ceiling boards or EQUAL & APPROVED consisting of 1 layer Gyproc RhinoBoard 9 mm (locally manufactured, ISO 9001 & 14001 certification, recycled paper content, Ecospecifier listing, non-combustible to SANS 10177-5) fixed to EX 38mm x 50mm timber brandering installed at maximum 400mm centres using Gyproc RhinoBoard Sharp Point Grabber Screws 32mm at maximum 150mm centres with all necessary accessories, finished with 3 No. coats of super PVA external quality paint colour to PA's approval. Gyproc RhinoTape to all joints and skim the ceiling using Gyproc RhinoLite.

#### C3: PATENT SUSPENDED ACOUSTIC TILES OR EQUAL AND APPROVED

1200mm x 600mm X 15mm Gyproc Celotex Pin Perforated or Fine Fissured OR EQUAL & APPROVED laid into Donn ceiling grid and secured into place using Donn Hold Down Clips @ 200mm c/c. Donn Wall Angle M6 fixed to the perimeter wall using fixings at 300mm centres. Donn T38 FR Main Tees (0.4mm thickness, Z150 galv. coating, locally manufactured, recycled content, ISO 9001 & 14001 certification) at 1200 centres & Donn T38V (1200 long) Cross Tees at 600 centres. Suspend main tees @ 1200mm c/c using Donn Hanger Strap 19mm suitably fixed to the building structural members. Donn Galvanized Hanger Strap 19mm at maximum 150mm on both sides of the fire notch. All fire notches to be in line. Suspend all full length 1200 Cross Tees at their mid-point using Donn Hanger Strap 19mm suitably fixed to the building structural members. All to comply with latest SANS 803 including all necessary accessories and installed in strict accordance to manufacturer's specifications.

#### C4 EMULSION (PVA) PAINT OR EQUAL AND APPROVED

Emulsion (PVA) Paint on Skimmed Plastered Slab" 3No. coats of PVA emulsion ceiling paint to latest SANS 1586 approved on 6mm thick light weight hemi-hydrate gypsum plaster on concrete slab soffit.

# **ROOF COVERING AND INSULATION:**

ER1: EMBOSSED ROOFING SHEET (TWO SIDES)


Roofing Sheets: 0.58mm Thick concealed fixing roofing sheets manufactured from roll-formed from certified steel complying with ISQ 550 (31). The profile shall have three trapezoidal ribs at 203mm centers giving a net cover of 406mm. The rib height shall be 41mm and provide capillary breaks. The male rib shall have spurs at 283mm centers to ensure a positive double interlocking action at side-laps. Each pan shall incorporate two stiffener ribs. Profiled roofsheets to be coated on both sides with "Global Coat" or "Chromadek Colour" and laid on structural timber/steel structure incorporating all necessary accessories such as flashings and eave closers in strict compliance to manufacturer's instructions.


Insulation: SHALL EITHER BE: 1: where there are acoustic ceilings susspeded board, a heavy duty "Aluminium sisalation foil" shall be installed AND 2: where the steel work is exposed, a 50mm "FactoryBoard" manufactured from noncombustible glass fibres and thermo-setting resin binder supplied size 2400mm x 1200mm and 80kg/mÑ and finished with white metalized foil.


Galvanised Steel (GI) Gutter: 150mm Wide x 100mm Deep x 0.6mm Eaves Gutter of Commercial Grade Steel With Class Z275 Galvanising To Comply With SABS 934 or latest Revision Fixed To Painted Fibre Cement Fascia Board Together with standard accessories discharging into Rainwater Downpipes.


Downpipe: 110 x110 x 0.6mm Thick Commercial Grade Galvanised Steel Sheet With Class Z275 Galvanising To Comply With SABS 934 or Latest Revision to or built into walls or cast in concrete columns fixed to brickwork or steel including brackets and self-taping screws To Manufacturer Installation Instructions.

Fascia board: 250 x 10 mm Fibre- Cement Fascia/Barge Board, Screw Fixed To Truss Ends & Counter Batten With Countersunk Brass Screws. Prepare & Apply One Universal Undercoat & Two Coats Super Acrylic P.V.A.

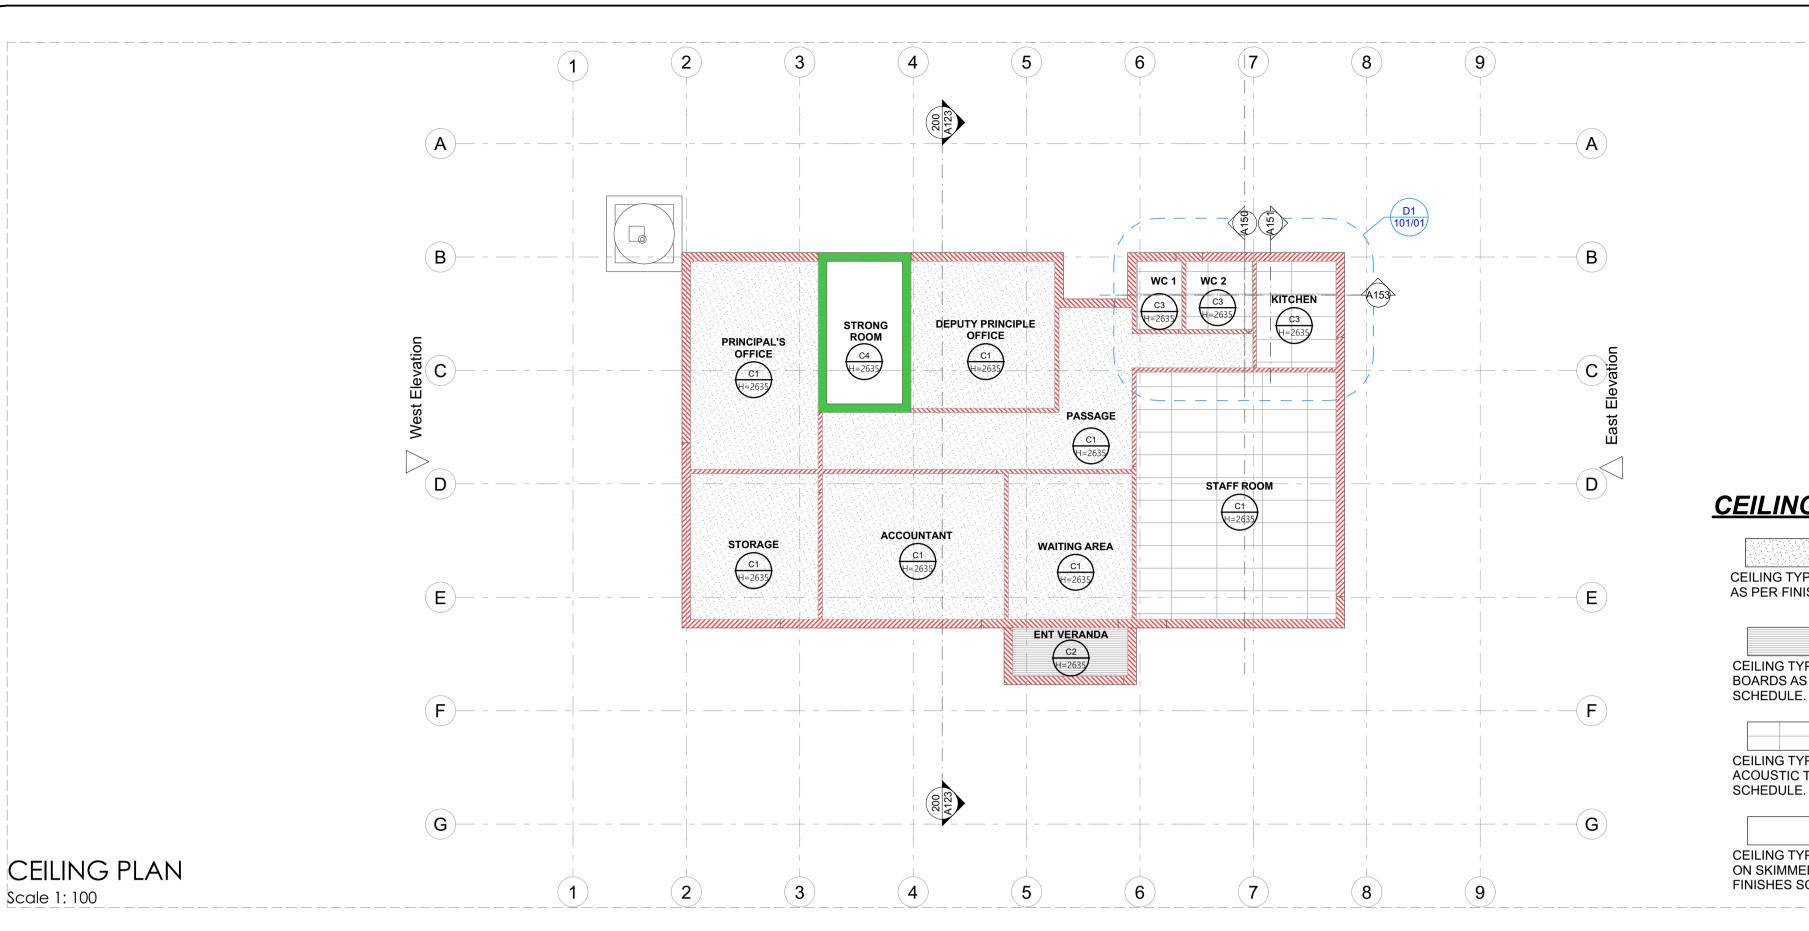

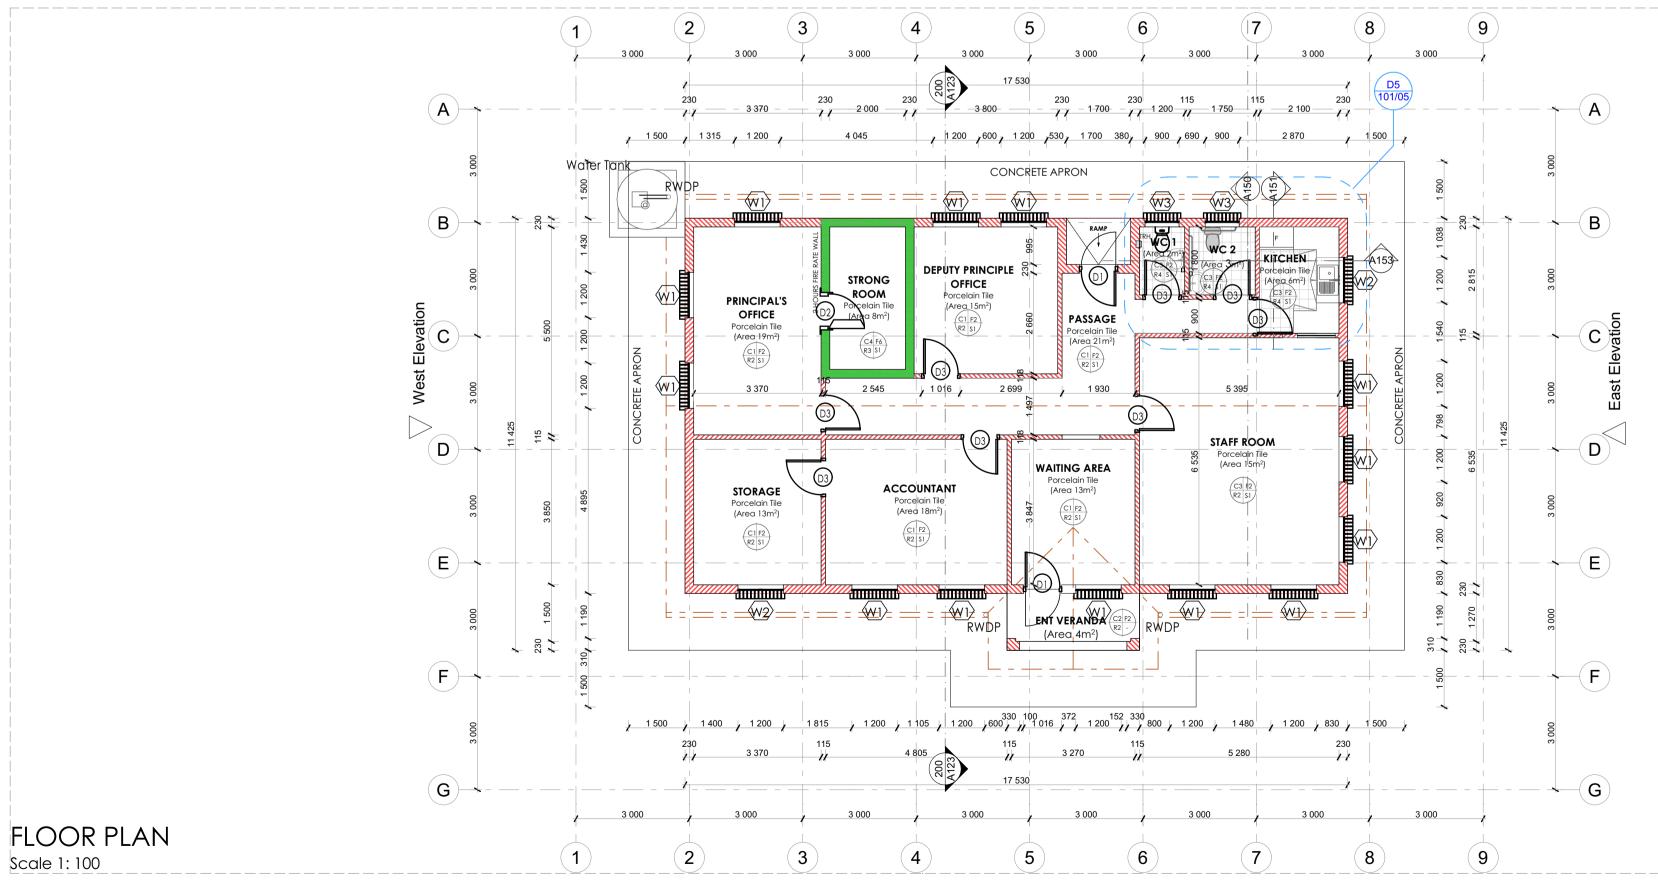

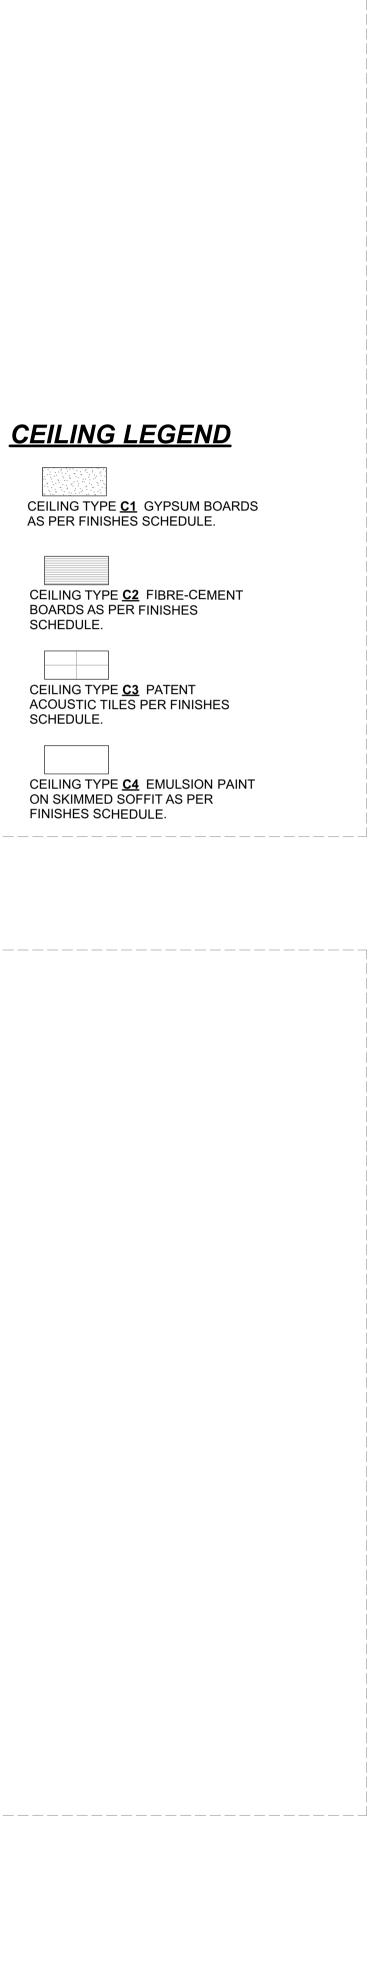

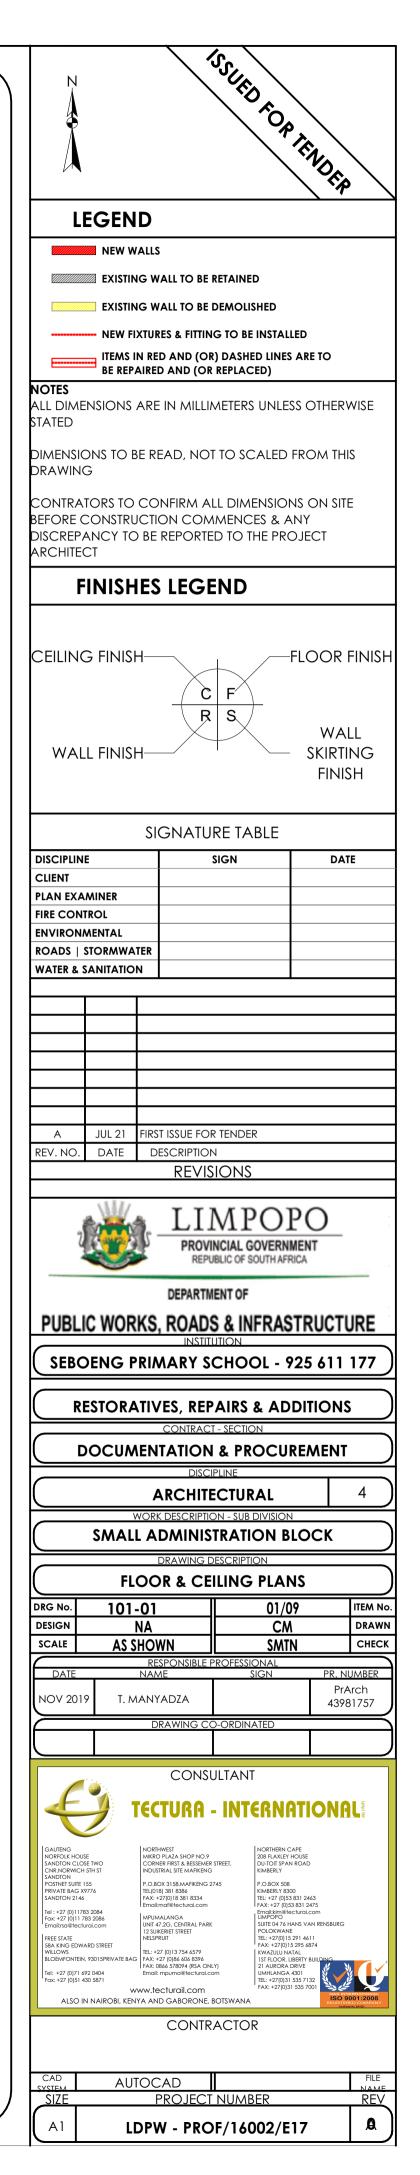

# FLOORS:

F1: PORCELAIN TILES - MATT (Corrosive Resistant & Anti-Slippery)

420 x420 11.5mm kilimanjaro floor tiles or similar approved by architects, fixed with adhesive, painted with tinted waterproof jointing compound. Grouting to be grey, tiles should have expansion joint and aluminium edging strip.

#### F2: PORCELAIN TILES -MATT

600 x 600 x10mm thick matt porcelain tile to comply with SABS 1449 laid on approved pattern by an approved specialist to comply with SABS 107 and approved adhesives and grout on screeds With Thickness/Specification in strict compliance to manufacturers instructions and SABS specification. Fittings to include, ribbed angle tiles where there is change of level & Movement Joints of 6mm Wide With Patent Aluminium Movement Joints Strips Consisting Of Synthetic Fibre Inserts Installed At Intervals As Per Manufacturer's Instruction. Colour and pattern to architects approval.

#### F3: CARPET TILES

500mm x 500mm , 100% PFX staple fibre carpet tiles To Comply With SABS 1419 (heavy commercial) consisting of fibres set out on waterproof vinyl backing and to comply with EN 1307 Wear Class 4 (heavy duty), laid with approved adhesive on 30mm thick cement creeds in strict compliance with manufacturer's instructions. Carpet tiles to conform to BS 4790 on fire rating, and DIN 54324 on wira test and ISO body test at less than 2Kv at 25% RH on static electricity. Colour and pattern to architects approval.

F4: CEMENT SAND SCREED 30mm thick polished cement sand screed with 13mm Stone Nominal aggregate for Topping to comply with SABS 1083 or latest revision for concrete.

#### F5: EXTERIOR MULTI COLOURED CONCRETE INTERLOCKING PAVERS

65mm thick multi-coloured concrete pavers laid on sand bedding to civil/structural engineer's specification in approved pattern and compacted to approval and grouted in strict accordance to manufacturer's specifications. All to be manufactured and installed in strict compliance to SABS 1058 or Latest Revision.

# F6: GRANOLITHIC FINISH

22 mm thick untinted Granolithic finish composed of one part cement, one part fine sand, two parts coarse sand and one part granite that would pass through a 5mm mesh sieve; laid by specialist in panels not exceeding 10m2. divided with approved brass dividing strips. All to be manufactured and installed in strict compliance to the latest SABS approved standards. Colour, pattern and aggregate size to architects approval.

#### F7: INTERLOCKING PAVERS (RIGID PAVING/VEHICULAR WAYS)

220mm x 197mm x 80 mm thick concrete interlocking pavers, 25 mpa, manufactured to SABS spec 1058, laid on sand bedding to civil/structural engineer's specification to a 'herringbone' pattern to the Architect's approval.

#### F8: SEMI FLEXIBLE VINLY SHEETING (CORROSIVE RESISTANT/ANTI-SLIPPERY)

2.5mm Thick Heavy Traffic Use, Corrosive Resistant & Anti-Slippery Vinyl Sheeting Semi-Flexible To Comply With SABS 586, With Static Dissipative Properties Throughout Thickness, Engineered for ESD or SD (anti-static) Protection Vinyl Sheet, Laid on Self -Levelled Smooth Screed glued with conducive adhesive To SABS 070 or Latest Revision In Accordance To Manufacturer's Instructions And Installed By Approved Specialist. Joints Shall be Welded as Per Manufacturer's Specifications With No more than 2mm Gap. Clean & Polish Floor In Compliance With SABS 1042. Colour To Architect Approval On Sample Presentation. Contractor to provide Certificate of Static Current Conductivity. Contractor to provide Certificate of Static Current Conductivity, Corrosive resistant & Anti-Slippery.

#### F9: GRAVEL FINISH ON SAND LAYER

32mm Gravel On Compacted Sand Layer Base as Per PSE Details Installed in All Duct Chambers Accommodating Sanitary Services.

## SKIRTING:

S1: HARDWOOD OR EQUAL AND APPROVED

"Ex 75mm x 20mm Moulded Hardwood Skirting" to comply with SANS 1099, fixed to walls in long lengths with splayed heading joints and mitred coners with screws and plugs at centres not exceeding 600mm , and fixed with a 19mm x 19mm quadrant beading. The skirting to be vanished with 3No. coats of egg shell clear vanish to comply with SABS/SANS 381 type 1.

#### S2: CERAMIC TILE SKIRTING

600mm wide x 100mm high x 7mm thick matt porcelain tile to comply with SABS 1449 laid with approved adhesives and grout on 22mm thick screeds in strict compliance to manufacturers instructions and SABS specification, with cove base and straight tops. Complete with corner and top trims. Fittings to include, ribbed angle tiles where there is change of level. Colour and pattern to architects approval.

#### S3: CEMENT SAND SCREED

5 mm high x 20 mm thick hardened cement sand screed skirting coved at 50 mm dia. to form a continuous joint with the adjoining screed floor finish to PA's approval. All to be manufactured and installed in strict compliance With SABS 1083 or latest revision.

# WALL FINISHES:

R1: FACE BRICK FBX face brick in common running bond to comply with SABS 227 and forming part of the structural work.

R2: EMULSION (PVA) PAINT - FULL HEIGHT no. coats of PVA matt finish emulsion paint to SABS 1586 applied on plastered surface primed and with 1 no. coat undercoat to SABS 681

#### grade1, in accordance to manufacturer's instructions.

R3:ALKYD (ENAMEL) PAINT no. coats matt (egg shell) finish alkyd (enamel) paint to SABS 630, type 2 applied on plastered surfaces with 1 no coat alkali resistan plaster primer to SABS 1416 and 1 no. coat undercoat to SABS 681 grade1, in accordance to manufacturer's instructions.

#### R4: GLAZED CERAMIC WALL TILES / ENAMEL PAINT COMBO

ombination of; 600mm wide x 300mm x 7mm thick high glazed ceramic tiles To Specification "R5", laid on 15 mm thick plaster prepared receive wall tiles fixed with approved adhesives and grout in compliance to manufacturer's specifications and government standard specifications laid from finish floor level to window level AND ENAMEL paint to specification "R3" To Comply with SABS 630 or latest revision applied from 2100 mm above finished floor level to ceiling height all in strict compliance to manufacturer's instructions. All to be manufactured and installed in strict compliance to the latest SABS Standards.

#### **R5:CERAMIC WALL TILES – FULL HEIGHT**

600mm x 300mm x 7mm thick high glazed ceramic tiles to Comply with SABS 22 or Latest revision, laid on 15 mm thick plaster prepared to receive wall tiles fixed with approved adhesives and grout in compliance to manufacturer's specifications and government standard specifications. Tiles to be laid to full ceiling height. All to be manufactured and installed in strict compliance SABS 22 Standard. All to be manufactured and installed in strict compliance SABS 22 Standard.

# CEILING AND CORNICE:

C1: 9mm GYPSUM BOARDS FLUSH PLASTERED CEILINGS OR EQUAL AND APPROVED

"GypCeil Classic" gypsum plasterboard ceilingor EQUAL & APPROVED consisting of 1 layer Gyproc RhinoBoard 9mm (locally manufactured, ISO 9001 & 14001 certification, recycled paper content, Ecospecifier listing) fixed to timber brandering installed at maximum 300mm centers using Gyproc RhinoBoard Sharp Point Grabber Screws 32mm at maximum 150mm centers. Apply . Gyproc RhinoTape to all joints and skim the ceiling using Gyproc RhinoLite.

#### C2: FIBRE CEMENT BOARDS (H-JOINTED)

6.4mm thick GypCeil Prestige S" fibre cement ceiling boards or EQUAL & APPROVED consisting of 1 layer Gyproc RhinoBoard 9 mm (locally manufactured, ISO 9001 & 14001 certification, recycled paper content, Ecospecifier listing, non-combustible to SANS 10177-5) fixed to EX 38mm x 50mm timber brandering installed at maximum 400mm centres using Gyproc RhinoBoard Sharp Point Grabber Screws 32mm at maximum 150mm centres with all necessary accessories, finished with 3 No. coats of super PVA external quality paint colour to PA's approval. Gyproc RhinoTape to all joints and skim the ceiling using Gyproc RhinoLite.

#### C3: PATENT SUSPENDED ACOUSTIC TILES OR EQUAL AND APPROVED

200mm x 600mm X 15mm Gyproc Celotex Pin Perforated or Fine Fissured OR EQUAL & APPROVED laid into Donn ceiling grid and secured to place using Donn Hold Down Clips @ 200mm c/c. Donn Wall Angle M6 fixed to the perimeter wall using fixings at 300mm centres. Donn T38 FR Main Tees (0.4mm thickness, Z150 galv. coating, locally manufactured, recycled content, ISO 9001 & 14001 certification) at 1200 centres & Donn T38V (1200 long) Cross Tees at 600 centres. Suspend main tees @ 1200mm c/c using Donn Hanger Strap 19mm suitably fixed to the building structural members. Donn Galvanized Hanger Strap 19mm at maximum 150mm on both sides of the fire notch. All fire notches to be in line. Suspend all full length 1200 Cross Tees at their mid-point using Donn Hanger Strap 19mm suitably fixed to the building structural members. All to comply with latest SANS 803 including all necessary accessories and installed in strict accordance to manufacturer's specifications.

### C4 EMULSION (PVA) PAINT OR EQUAL AND APPROVED

Emulsion (PVA) Paint on Skimmed Plastered Slab" 3No. coats of PVA emulsion ceiling paint to latest SANS 1586 approved on 6mm thick light weight hemi-hydrate gypsum plaster on concrete slab soffit.

#### **ROOF COVERING AND INSULATION:**

ER1: EMBOSSED ROOFING SHEET (TWO SIDES)

Roofing Sheets: 0.58mm Thick concealed fixing roofing sheets manufactured from roll-formed from certified steel


omplying with ISQ 550 (31). The profile shall have three trapezoidal ribs at 203mm centers giving a net cover of 406mm. The rib height shall be 41mm and provide capillary breaks. The male rib shall have spurs at 283mm centers to ensure a positive double interlocking action at side-laps. Each pan shall incorporate two stiffener ribs. Profiled roofsheets to be coated on both sides with "Global Coat" or "Chromadek Colour" and laid on structural timber/steel structure incorporating all necessary accessories such as flashings and eave closers in strict compliance to manufacturer's instructions.


Insulation: SHALL EITHER BE: 1: where there are acoustic ceilings susspeded board, a heavy duty "Aluminium sisalation foil" shall be installed AND 2: where the steel work is exposed, a 50mm "FactoryBoard" manufactured from noncombustible glass fibres and thermo-setting resin binder supplied size 2400mm x 1200mm and 80kg/mÑ and finished with white metalized foil.

Galvanised Steel (GL) Gutter: 150mm Wide x 100mm Deep x 0.6mm Eaves Gutter of Commercial Grade Steel With Class Z275 Galvanising To Comply With SABS 934 or latest Revision Fixed To Painted Fibre Cement Fascia Board Together with standard accessories discharging into Rainwater Downpipes.

Downpipe: 110 x110 x 0.6mm Thick Commercial Grade Galvanised Steel Sheet With Class Z275 Galvanising To Comply With SABS 934 or Latest Revision to or built into walls or cast in concrete columns fixed to brickwork or steel including brackets and self-taping screws To Manufacturer Installation Instructions.

Fascia board: 250 x 10 mm Fibre- Cement Fascia/Barge Board, Screw Fixed To Truss Ends & Counter Batten With Countersunk Brass Screws. Prepare & Apply One Universal Undercoat & Two Coats Super Acrylic P.V.A.

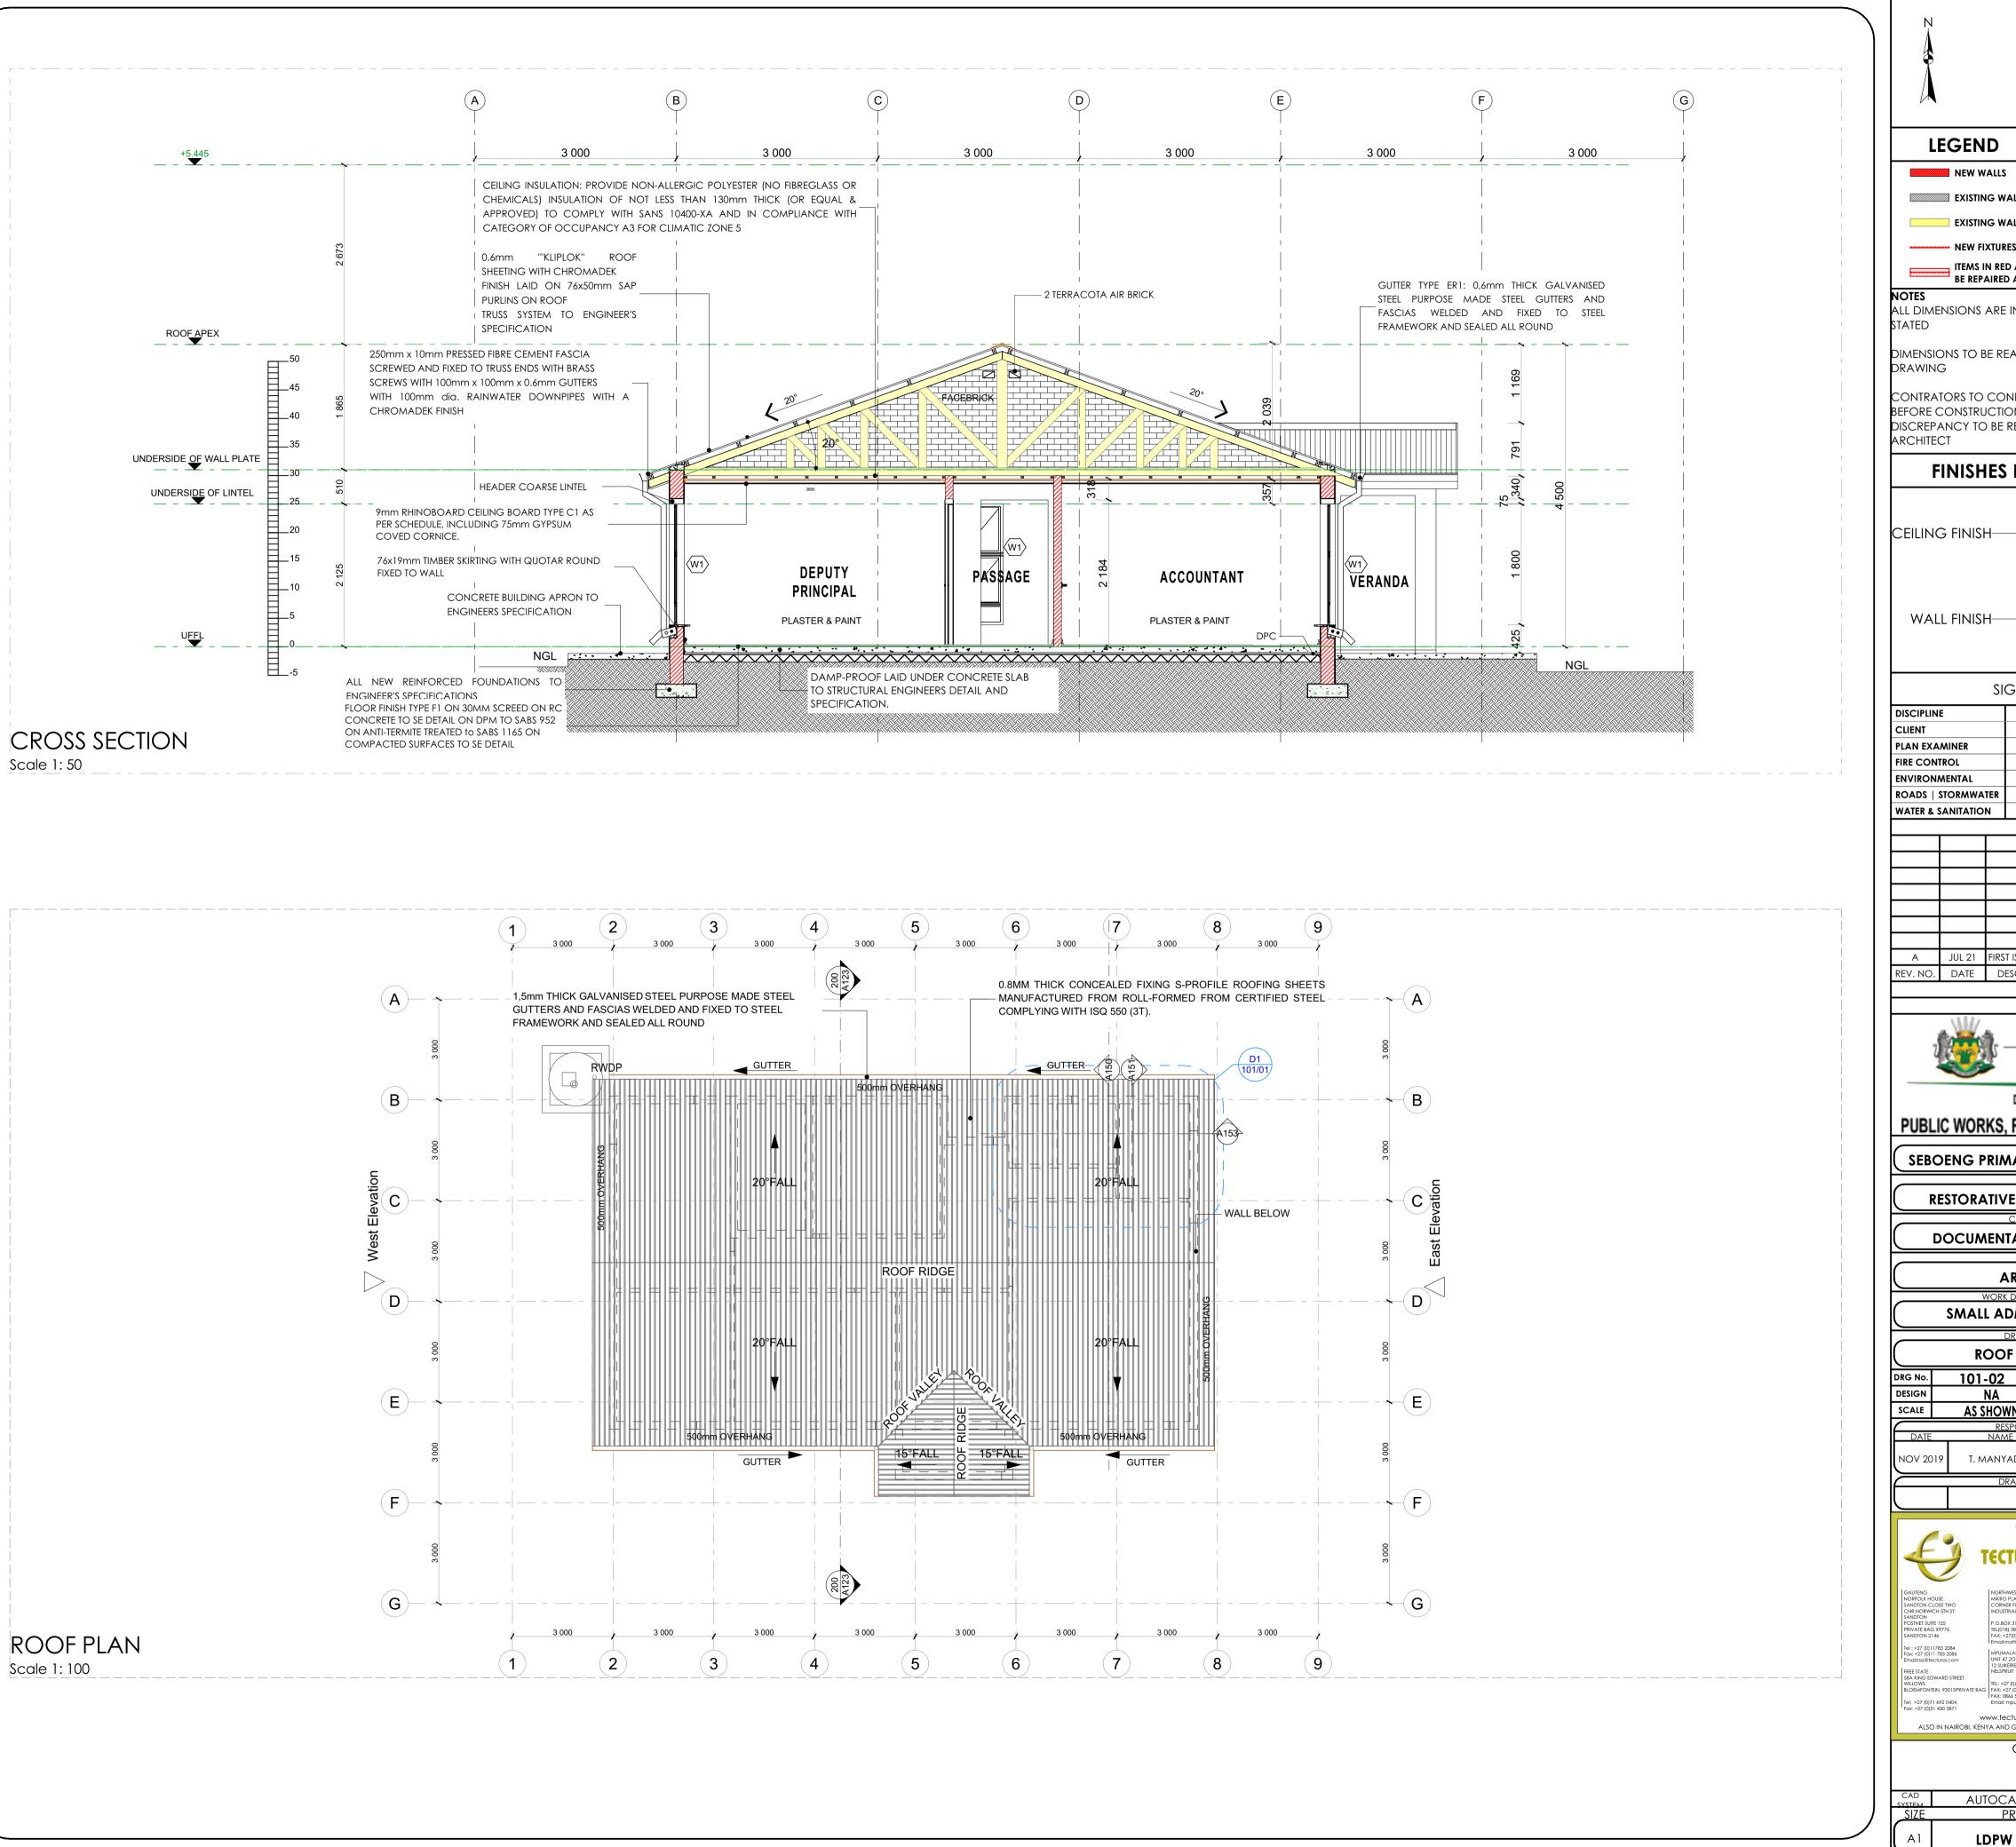

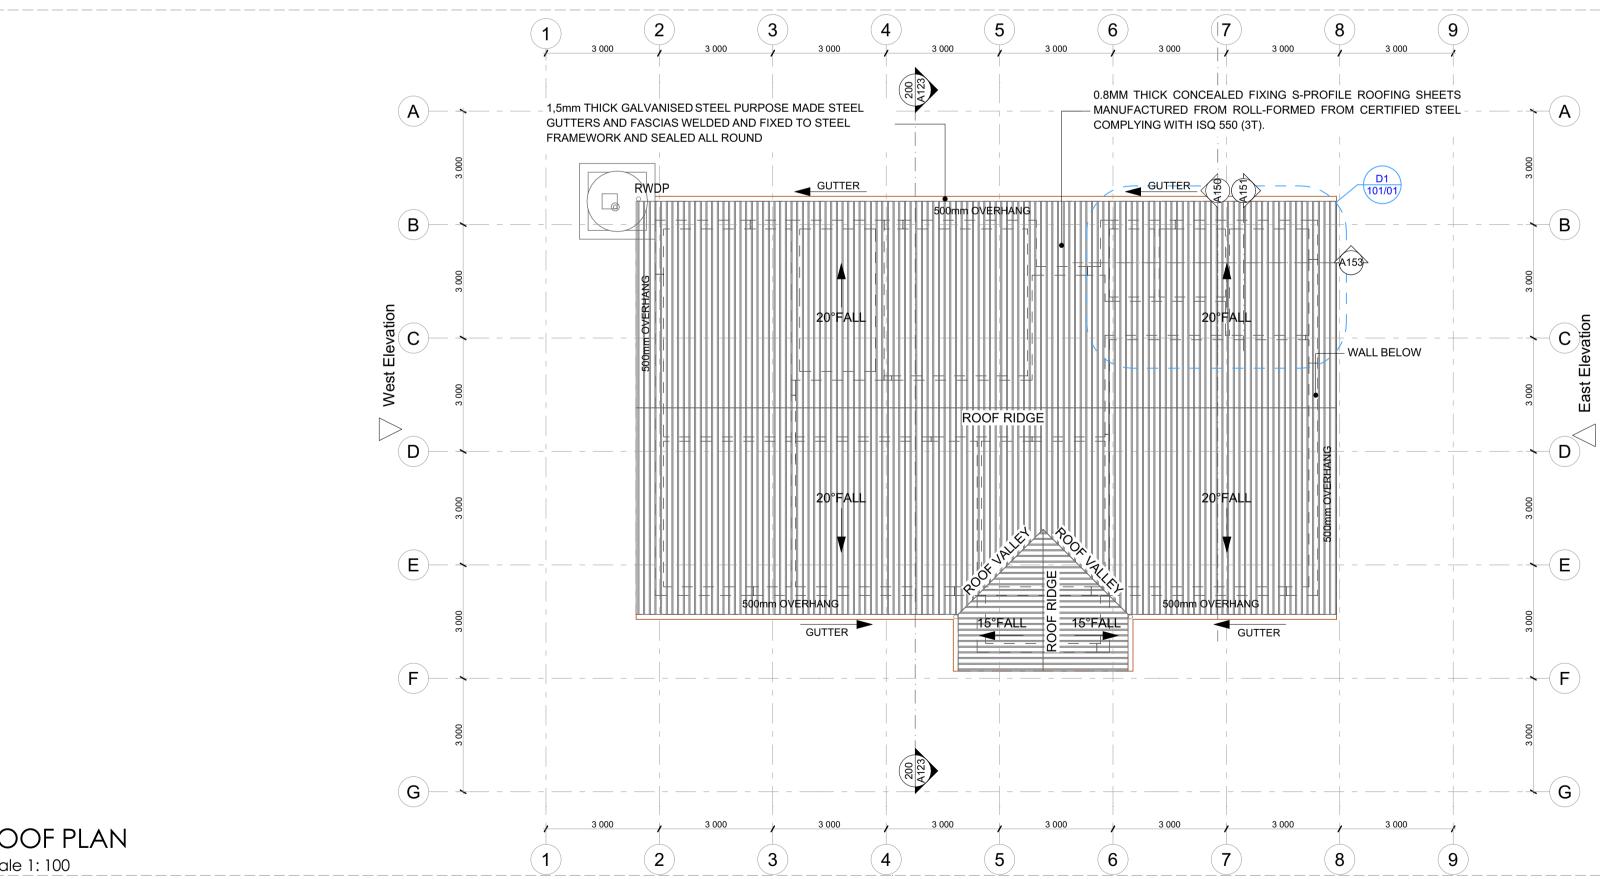

			SSUED FOR		
N			URD N		
Ĩ					
				NOFO	
L	EGEN	D		<u> </u>	
	NEW W				
		IG WALL TO BE			
		IG WALL TO BE XTURES & FITTIN	IG TO BE INSTAL	LED	
		N RED AND (OF AIRED AND (OR	R) DASHED LINES	S ARE TO	
<b>notes</b> All Dime Stated	INSIONS	ARE IN MILLI	METERS UNLE	ss otherv	VISE
	ons to b	e read, no	t to scaled	FROM THI	S
			ll dimensioi		-
BEFORE C	CONSTRU ANCY TC	ICTION COM	MENCES & A	NY	-
		ES LEGE	ND		
CEILING	g finisi	4	÷ /	FLOOR I	-INISH
			F		
		R	S	WAI	
٧٧AL	L FINISI	1		SKIRTI FINIS	_
		SIGNATU			
DISCIPLIN	E		RE TABLE	DAT	E
CLIENT PLAN EXA	MINER				
FIRE CON	_				
ROADS	STORMWA				
WATER & S	SANITATIO	N			
A REV. NO.	JUL 21 DATE	FIRST ISSUE FOR			
NEY. NU.	DAIE		sions		
	W	• T T	MDO		
2			NCIAL GOVERN		
	~~~		IBLIC OF SOUTH AF	RICA	
PUBLI	C WOR	DEPARTN	S & INFRAS	TRUCTI	JRE
		INSTIT			
$\geq$		CONTRAC	AIRS & AD		
	OCUM		PLINE	REMENT	
	1.	_		1	4
$\square$		L ADMINIS	TRATION B		
	R		& SECTION	N	
DRG No.	101		02/0		ITEM No.
DESIGN SCALE		NA HOWN	CN SMT		DRAWN CHECK
DATE		-	PROFESSIONAL SIGN		JMBER
NOV 201	9 T. M	ANYADZA			arch 81757
		DRAWING CO	D-ORDINATED		$\supset$
F					(pty
	2	CUUKH	- INTERNI		S) Rd
GAUTENG NORFOLK HOUS SANDTON CLOS CNR.NORWICH SANDTON	SE TWO	NORTHWEST MIKRO PLAZA SHOP NO.9 CORNER FIRST & BESSEMER INDUSTRIAL SITE MAFIKENG		HOUSE	
SANDTON POSTNET SUITE 1 PRIVATE BAG X SANDTON 2146	9776	P.O.BOX 3158,MAFIKENG 2 TEL(018) 381 8386 FAX: +27(0)18 381 8334 Email:maf@tecturai.com	KIMBERLY 83 TEL: +27 (0)5 FAX: +27 (0)5	00 3 831 2463 53 831 2475	
Tel : +27 (0)1178 Fax: +27 (0)11 7 Email:rsa@tectu	83 2086	MPUMALANGA UNIT 47.2G, CENTRAL PARK 12 SUIKERIET STREET NELSPRUIT	Email:kim@te LIMPOPO	ecturai.com IANS VAN RENSBURG E	
58A KING EDW/ WILLOWS BLOEMFONTEIN	I, 93015PRIVATE BAG	TEL: +27 (0)13 754 6579 FAX: +27 (0)86 606 8396 FAX: 0866 578094 (RSA ON	FAX: +27(0)1 KWAZULU N/ 1ST FLOOR, I 21 AURORA	5 295 6874 ATAL JBERTY BUILDING DRIVE	
Tel: +27 (0)71 6 Fax: +27 (0)51 4 ALSO II	130 5871 W	Email: mpuma@tecturai.co ww.tecturail.com YA AND GABORONE,	UMHLANGA TEL: +27(0)31 FAX: +27(0)3	1 535 7132 1 535 7001	ERNATIONAL DO1:2008 ED COMPANY (No. 54/32)
			ACTOR	Cention	
CAD	רו ו א	OCAD	1		FILE
SYSTEM		PROJECT	NUMBER		REV
A1	L	OPW - PRO	F/16002/E	17	0

# FLOORS:

F1: PORCELAIN TILES - MATT (Corrosive Resistant & Anti-Slippery)

420 x420 11.5mm kilimanjaro floor tiles or similar approved by architects, fixed with adhesive, painted with tinted waterproof jointing compound. Grouting to be grey, tiles should have expansion joint and aluminium edging strip.

#### F2: PORCELAIN TILES -MATT

600 x 600 x10mm thick matt porcelain tile to comply with SABS 1449 laid on approved pattern by an approved specialist to comply with SABS 107 and approved adhesives and grout on screeds With Thickness/Specification in strict compliance to manufacturers instructions and SABS specification. Fittings to include, ribbed angle tiles where there is change of level & Movement Joints of 6mm Wide With Patent Aluminium Movement Joints Strips Consisting Of Synthetic Fibre Inserts Installed At Intervals As Per Manufacturer's Instruction. Colour and pattern to architects approval.

#### F3: CARPET TILES

500mm x 500mm , 100% PFX staple fibre carpet tiles To Comply With SABS 1419 (heavy commercial) consisting of fibres set out on vaterproof vinyl backing and to comply with EN 1307 Wear Class 4 (heavy duty), laid with approved adhesive on 30mm thick cement creeds in strict compliance with manufacturer's instructions. Carpet tiles to conform to BS 4790 on fire rating, and DIN 54324 on wira test and ISO body test at less than 2Kv at 25% RH on static electricity. Colour and pattern to architects approval.

F4: CEMENT SAND SCREED 30mm thick polished cement sand screed with 13mm Stone Nominal aggregate for Topping to comply with SABS 1083 or latest revision for concrete.

#### F5: EXTERIOR MULTI COLOURED CONCRETE INTERLOCKING PAVERS

65mm thick multi-coloured concrete pavers laid on sand bedding to civil/structural engineer's specification in approved pattern and compacted to approval and grouted in strict accordance to manufacturer's specifications. All to be manufactured and installed in strict compliance to SABS 1058 or Latest Revision.

## F6: GRANOLITHIC FINISH

22 mm thick untinted Granolithic finish composed of one part cement, one part fine sand, two parts coarse sand and one part granite that would pass through a 5mm mesh sieve; laid by specialist in panels not exceeding 10m2. divided with approved brass dividing strips. All to be manufactured and installed in strict compliance to the latest SABS approved standards. Colour, pattern and aggregate size to architects approval.

#### F7: INTERLOCKING PAVERS (RIGID PAVING/VEHICULAR WAYS)

220mm x 197mm x 80 mm thick concrete interlocking pavers, 25 mpa, manufactured to SABS spec 1058, laid on sand bedding to civil/structural engineer's specification to a 'herringbone' pattern to the Architect's approval.

#### F8: SEMI FLEXIBLE VINLY SHEETING (CORROSIVE RESISTANT/ANTI-SLIPPERY)

2.5mm Thick Heavy Traffic Use, Corrosive Resistant & Anti-Slippery Vinyl Sheeting Semi-Flexible To Comply With SABS 586, With Static Dissipative Properties Throughout Thickness, Engineered for ESD or SD (anti-static) Protection Vinyl Sheet, Laid on Self -Levelled Smooth Screed glued with conducive adhesive To SABS 070 or Latest Revision In Accordance To Manufacturer's Instructions And Installed By Approved Specialist. Joints Shall be Welded as Per Manufacturer's Specifications With No more than 2mm Gap. Clean & Polish Floor In Compliance With SABS 1042. Colour To Architect Approval On Sample Presentation. Contractor to provide Certificate of Static Current Conductivity. Contractor to provide Certificate of Static Current Conductivity, Corrosive resistant & Anti-Slippery.

#### F9: GRAVEL FINISH ON SAND LAYER

32mm Gravel On Compacted Sand Layer Base as Per PSE Details Installed in All Duct Chambers Accommodating Sanitary Services.

# SKIRTING:

S1: HARDWOOD OR EQUAL AND APPROVED

"Ex 75mm x 20mm Moulded Hardwood Skirting" to comply with SANS 1099, fixed to walls in long lengths with splayed heading joints and nitred coners with screws and plugs at centres not exceeding 600mm , and fixed with a 19mm x 19mm quadrant beading. The skirting to be anished with 3No. coats of egg shell clear vanish to comply with SABS/SANS 381 type 1.

#### S2: CERAMIC TILE SKIRTING

600mm wide x 100mm high x 7mm thick matt porcelain tile to comply with SAB\$ 1449 laid with approved adhesives and grout on 22mm thick screeds in strict compliance to manufacturers instructions and SABS specification, with cove base and straight tops. Complete with corner and top trims. Fittings to include, ribbed angle tiles where there is change of level. Colour and pattern to architects approval.

#### S3: CEMENT SAND SCREED

5 mm high x 20 mm thick hardened cement sand screed skirting coved at 50 mm dia. to form a continuous joint with the adjoining screed floor finish to PA's approval. All to be manufactured and installed in strict compliance With SABS 1083 or latest revision.

# WALL FINISHES:

R1: FACE BRICK FBX face brick in common running bond to comply with SABS 227 and forming part of the structural work.

R2: EMULSION (PVA) PAINT - FULL HEIGHT no, coats of PVA matt finish emulsion paint to SABS 1586 applied on plastered surface primed and with 1 no, coat undercoat to SABS 681

#### grade1, in accordance to manufacturer's instructions.

R3:ALKYD (ENAMEL) PAINT no. coats matt (egg shell) finish alkyd (enamel) paint to SABS 630, type 2 applied on plastered surfaces with 1 no coat alkali resistant laster primer to SABS 1416 and 1 no. coat undercoat to SABS 681 grade1, in accordance to manufacturer's instructions.

#### R4: GLAZED CERAMIC WALL TILES / ENAMEL PAINT COMBO

ombination of; 600mm wide x 300mm x 7mm thick high glazed ceramic tiles To Specification "R5", laid on 15 mm thick plaster prepared receive wall tiles fixed with approved adhesives and grout in compliance to manufacturer's specifications and government standard specifications laid from finish floor level to window level AND ENAMEL paint to specification "R3" To Comply with SABS 630 or latest revision applied from 2100 mm above finished floor level to ceiling height all in strict compliance to manufacturer's instructions. All to be manufactured and installed in strict compliance to the latest SABS Standards.

#### **R5:CERAMIC WALL TILES – FULL HEIGHT**

600mm x 300mm x 7mm thick high glazed ceramic tiles to Comply with SABS 22 or Latest revision, laid on 15 mm thick plaster prepared to receive wall tiles fixed with approved adhesives and grout in compliance to manufacturer's specifications and government standard specifications. Tiles to be laid to full ceiling height. All to be manufactured and installed in strict compliance SABS 22 Standard. All to be manufactured and installed in strict compliance SABS 22 Standard.

## CEILING AND CORNICE:

C1: 9mm GYPSUM BOARDS FLUSH PLASTERED CEILINGS OR EQUAL AND APPROVED

GypCeil Classic" gypsum plasterboard ceilingor EQUAL & APPROVED consisting of 1 layer Gyproc RhinoBoard 9mm (locally manufactured, ISO 9001 & 14001 certification, recycled paper content, Ecospecifier listing) fixed to timber brandering installed at maximum 300mm centers sina Gyproc RhinoBoard Sharp Point Grabber Screws 32mm at maximum 150mm centers. Apply . Gyproc RhinoTape to all joints and skim he ceiling using Gyproc RhinoLite.

#### C2: FIBRE CEMENT BOARDS (H-JOINTED)

6.4mm thick GypCeil Prestige S" fibre cement ceiling boards or EQUAL & APPROVED consisting of 1 layer Gyproc RhinoBoard 9 mm (locally manufactured, ISO 9001 & 14001 certification, recycled paper content, Ecospecifier listing, non-combustible to SANS 10177-5) fixed to EX 38mm x 50mm timber brandering installed at maximum 400mm centres using Gyproc RhinoBoard Sharp Point Grabber Screws 32mm at naximum 150mm centres with all necessary accessories, finished with 3 No. coats of super PVA external quality paint colour to PA's approval. Gyproc RhinoTape to all joints and skim the ceiling using Gyproc RhinoLite.

#### C3: PATENT SUSPENDED ACOUSTIC TILES OR EQUAL AND APPROVED

200mm x 600mm X 15mm Gyproc Celotex Pin Perforated or Fine Fissured OR EQUAL & APPROVED laid into Donn ceiling grid and secured to place using Donn Hold Down Clips @ 200mm c/c. Donn Wall Angle M6 fixed to the perimeter wall using fixings at 300mm centres. Donn 138 FR Main Tees (0.4mm thickness, Z150 galv. coating, locally manufactured, recycled content, ISO 9001 & 14001 certification) at 1200 entres & Donn T38V (1200 long) Cross Tees at 600 centres. Suspend main tees @ 1200mm c/c using Donn Hanger Strap 19mm suitably fixed o the building structural members. Donn Galvanized Hanger Strap 19mm at maximum 150mm on both sides of the fire notch. All fire notches to be in line. Suspend all full length 1200 Cross Tees at their mid-point using Donn Hanger Strap 19mm suitably fixed to the building structural members. All to comply with latest SANS 803 including all necessary accessories and installed in strict accordance to manufacturer's specifications.

#### C4 EMULSION (PVA) PAINT OR EQUAL AND APPROVED

Emulsion (PVA) Paint on Skimmed Plastered Slab" 3No. coats of PVA emulsion ceiling paint to latest SANS 1586 approved on 6mm thick light veight hemi-hydrate gypsum plaster on concrete slab soffit.

#### **ROOF COVERING AND INSULATION:**

ER1: EMBOSSED ROOFING SHEET (TWO SIDES)

Roofing Sheets: 0.58mm Thick concealed fixing roofing sheets manufactured from roll-formed from certified steel


complying with ISQ 550 (3T). The profile shall have three trapezoidal ribs at 203mm centers giving a net cover of 406mm. The rib height shall be 41mm and provide capillary breaks. The male rib shall have spurs at 283mm centers to ensure a positive double interlocking action at side-laps. Each pan shall incorporate two stiffener ribs. Profiled roofsheets to be coated on both sides with "Global Coat" or "Chromadek Colour" and laid on structural timber/steel structure incorporating all necessary accessories such as flashings and eave closers in strict compliance to manufacturer's instructions.

Insulation: SHALL EITHER BE: 1: where there are acoustic ceilings susspeded board, a heavy duty "Aluminium sisalation foil" shall be installed AND 2: where the steel work is exposed, a 50mm "FactoryBoard" manufactured from noncombustible glass fibres and thermo-setting resin binder supplied size 2400mm x 1200mm and 80kg/mÑ and finished with white metalized foil.


Galvanised Steel (GI) Gutter: 150mm Wide x 100mm Deep x 0.6mm Eaves Gutter of Commercial Grade Steel With Class Z275 Galvanising To Comply With SABS 934 or latest Revision Fixed To Painted Fibre Cement Fascia Board Together with standard accessories discharging into Rainwater Downpipes.

Downpipe: 110 x110 x 0.6mm Thick Commercial Grade Galvanised Steel Sheet With Class Z275 Galvanising To Comply With SABS 934 or Latest Revision to or built into walls or cast in concrete columns fixed to brickwork or steel including brackets and self-taping screws To Nanufacturer Installation Instructions.

Fascia board: 250 x 10 mm Fibre- Cement Fascia/Barge Board, Screw Fixed To Truss Ends & Counter Batten With Countersunk Brass Screws. Prepare & Apply One Universal Undercoat & Two Coats Super Acrylic P.V.A.

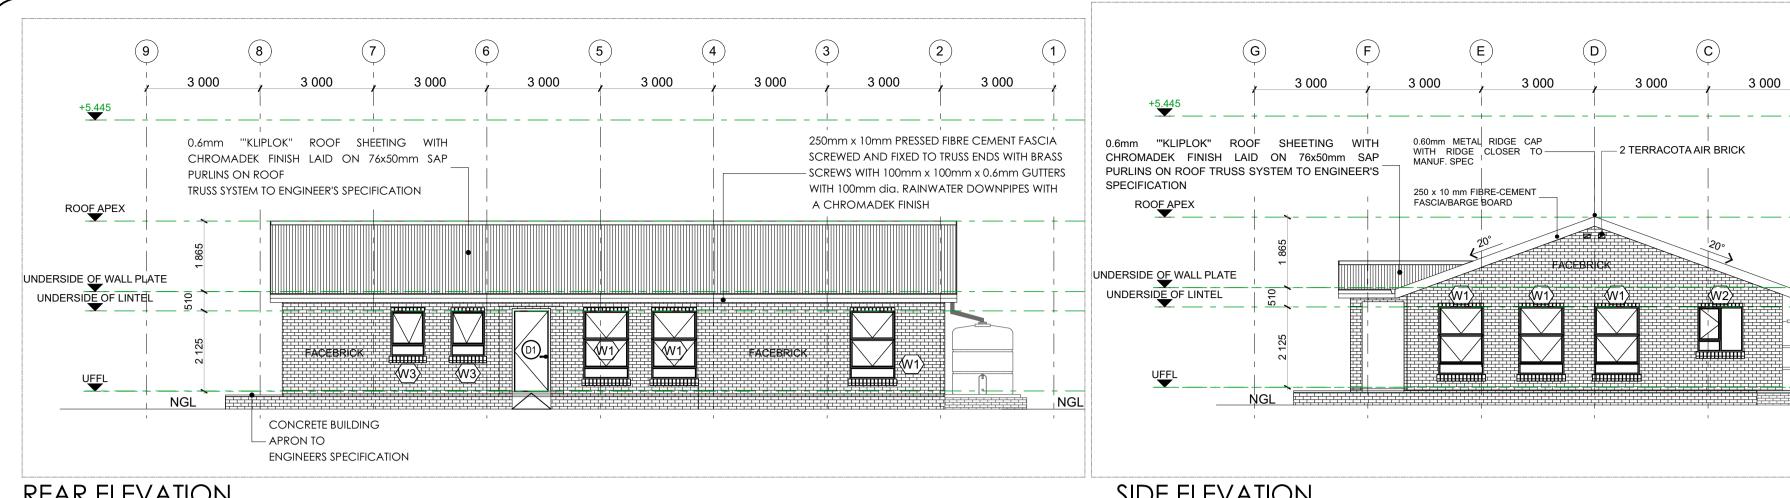


# **REAR ELEVATION** Scale 1: 100

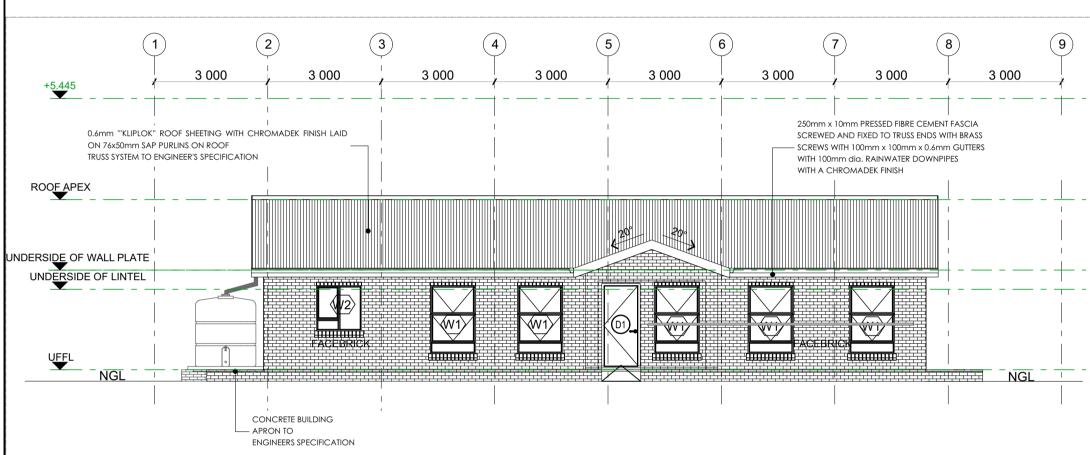


FRONT ELEVATION Scale 1:100

<u>VINDOW SCHEDULE:</u>	
W1 No OF V CAT. NO	(INDOWS : 13 . :STA HUN SWE
GLAZING GLAZING GLAZING FINISH COAT	PRC BAR S : 5m GLA FINIS : CL DUR TWC PAIN
W2 No OF V W2 - CA	INDOWS : 2 (T
GLAZING FINISH COAT	HUN SWE PRC BAR
₩3 - CA	HUN SWE PRC
	BAF : 5n GL/ FINI
FINISH COAT	: CI DUI TWO CC



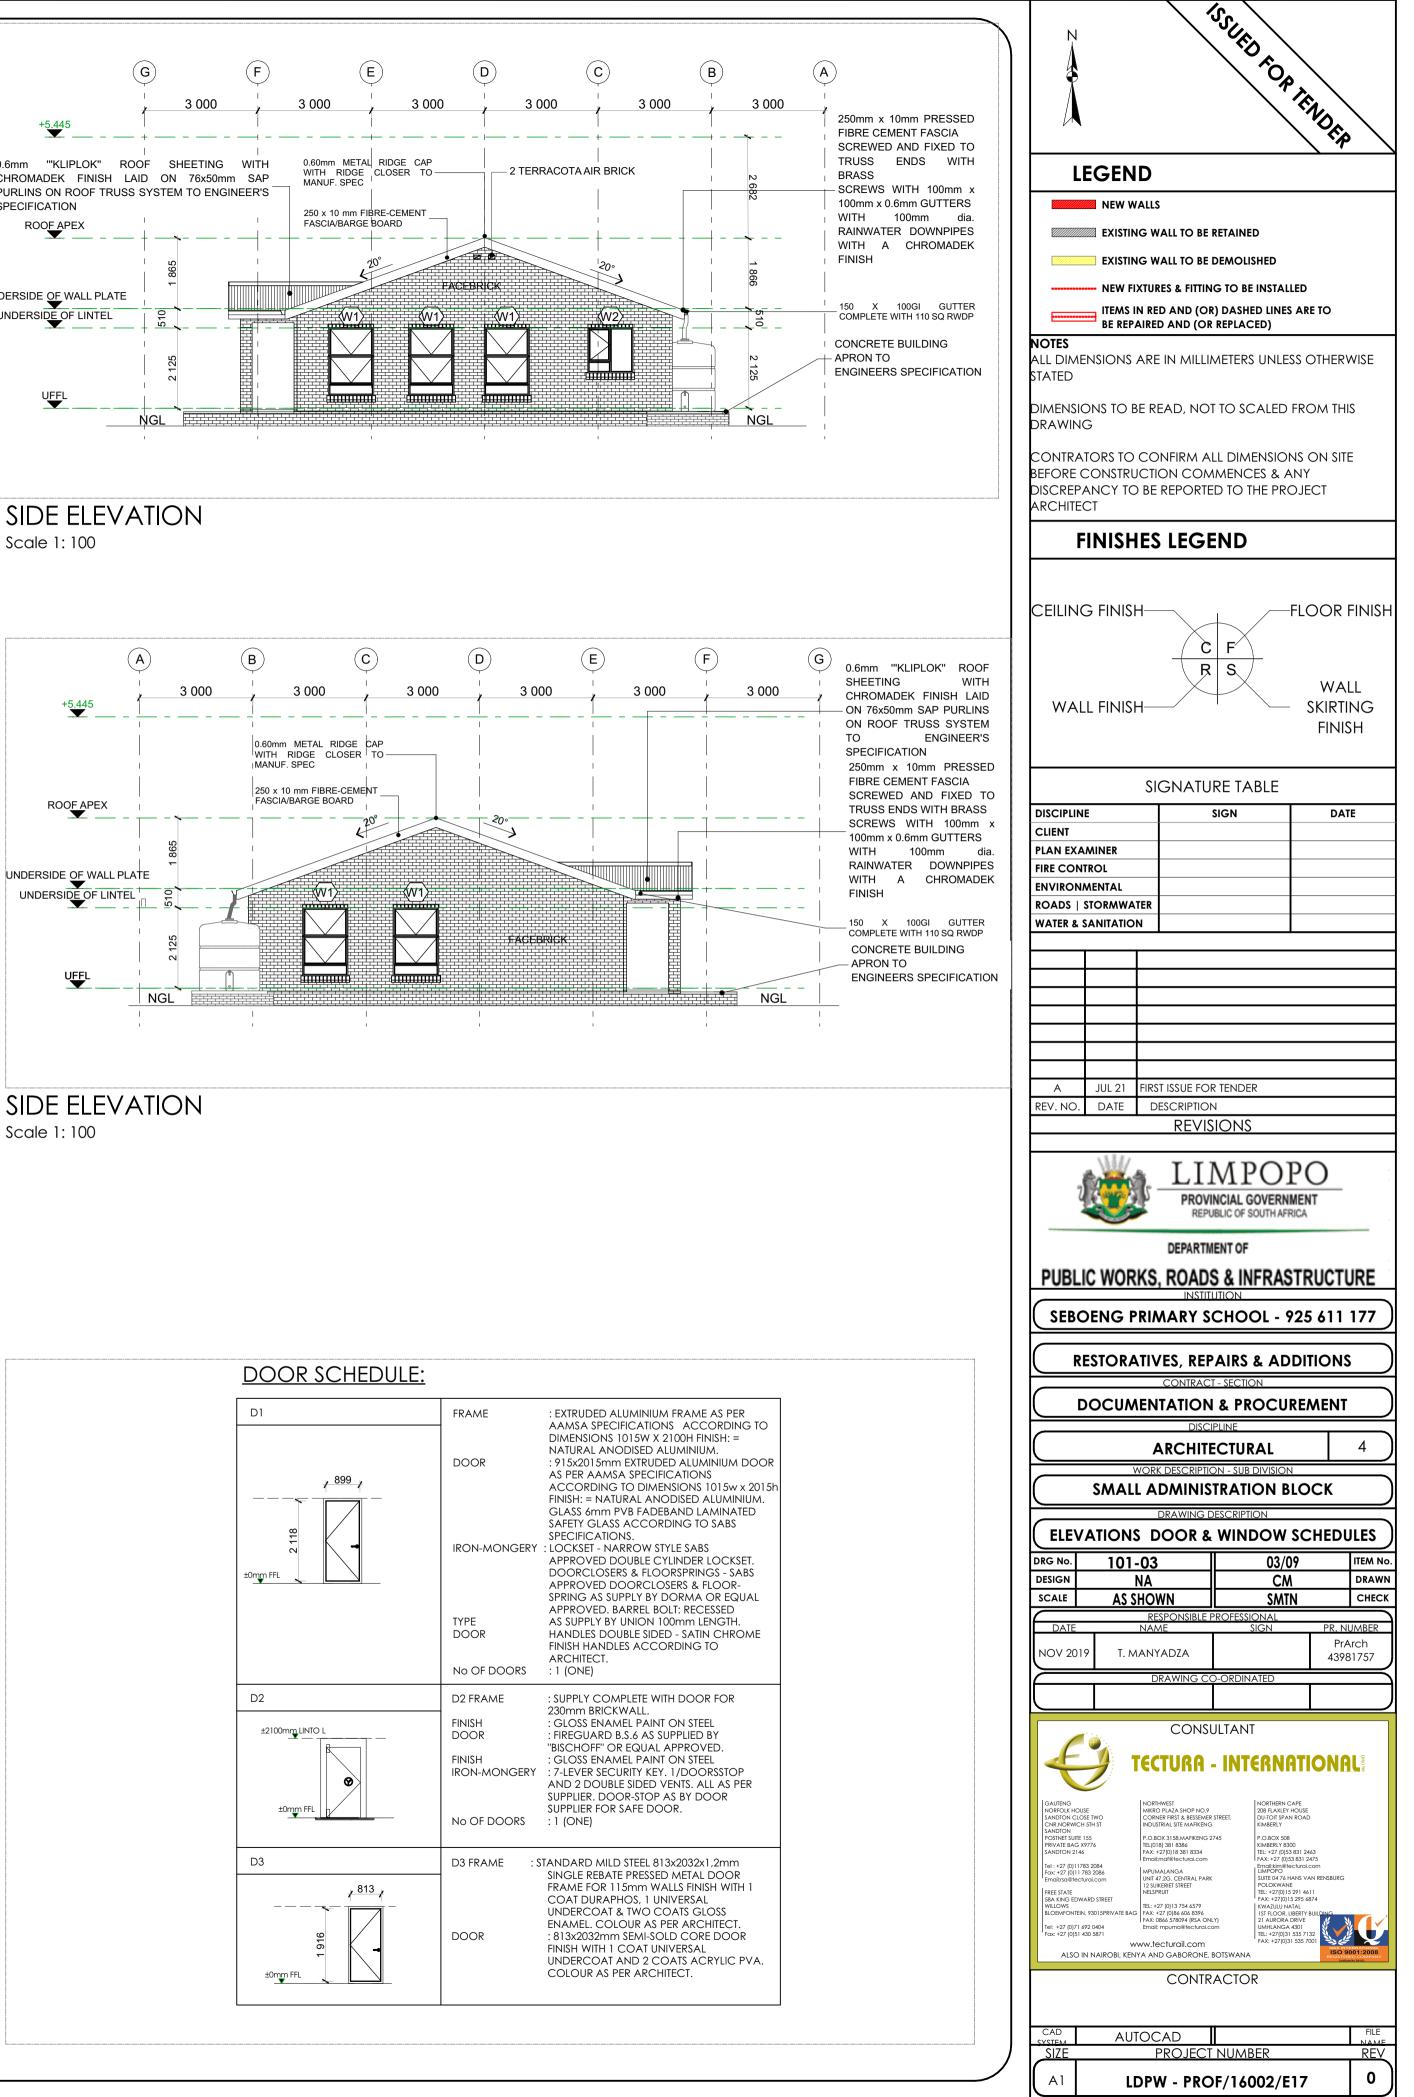



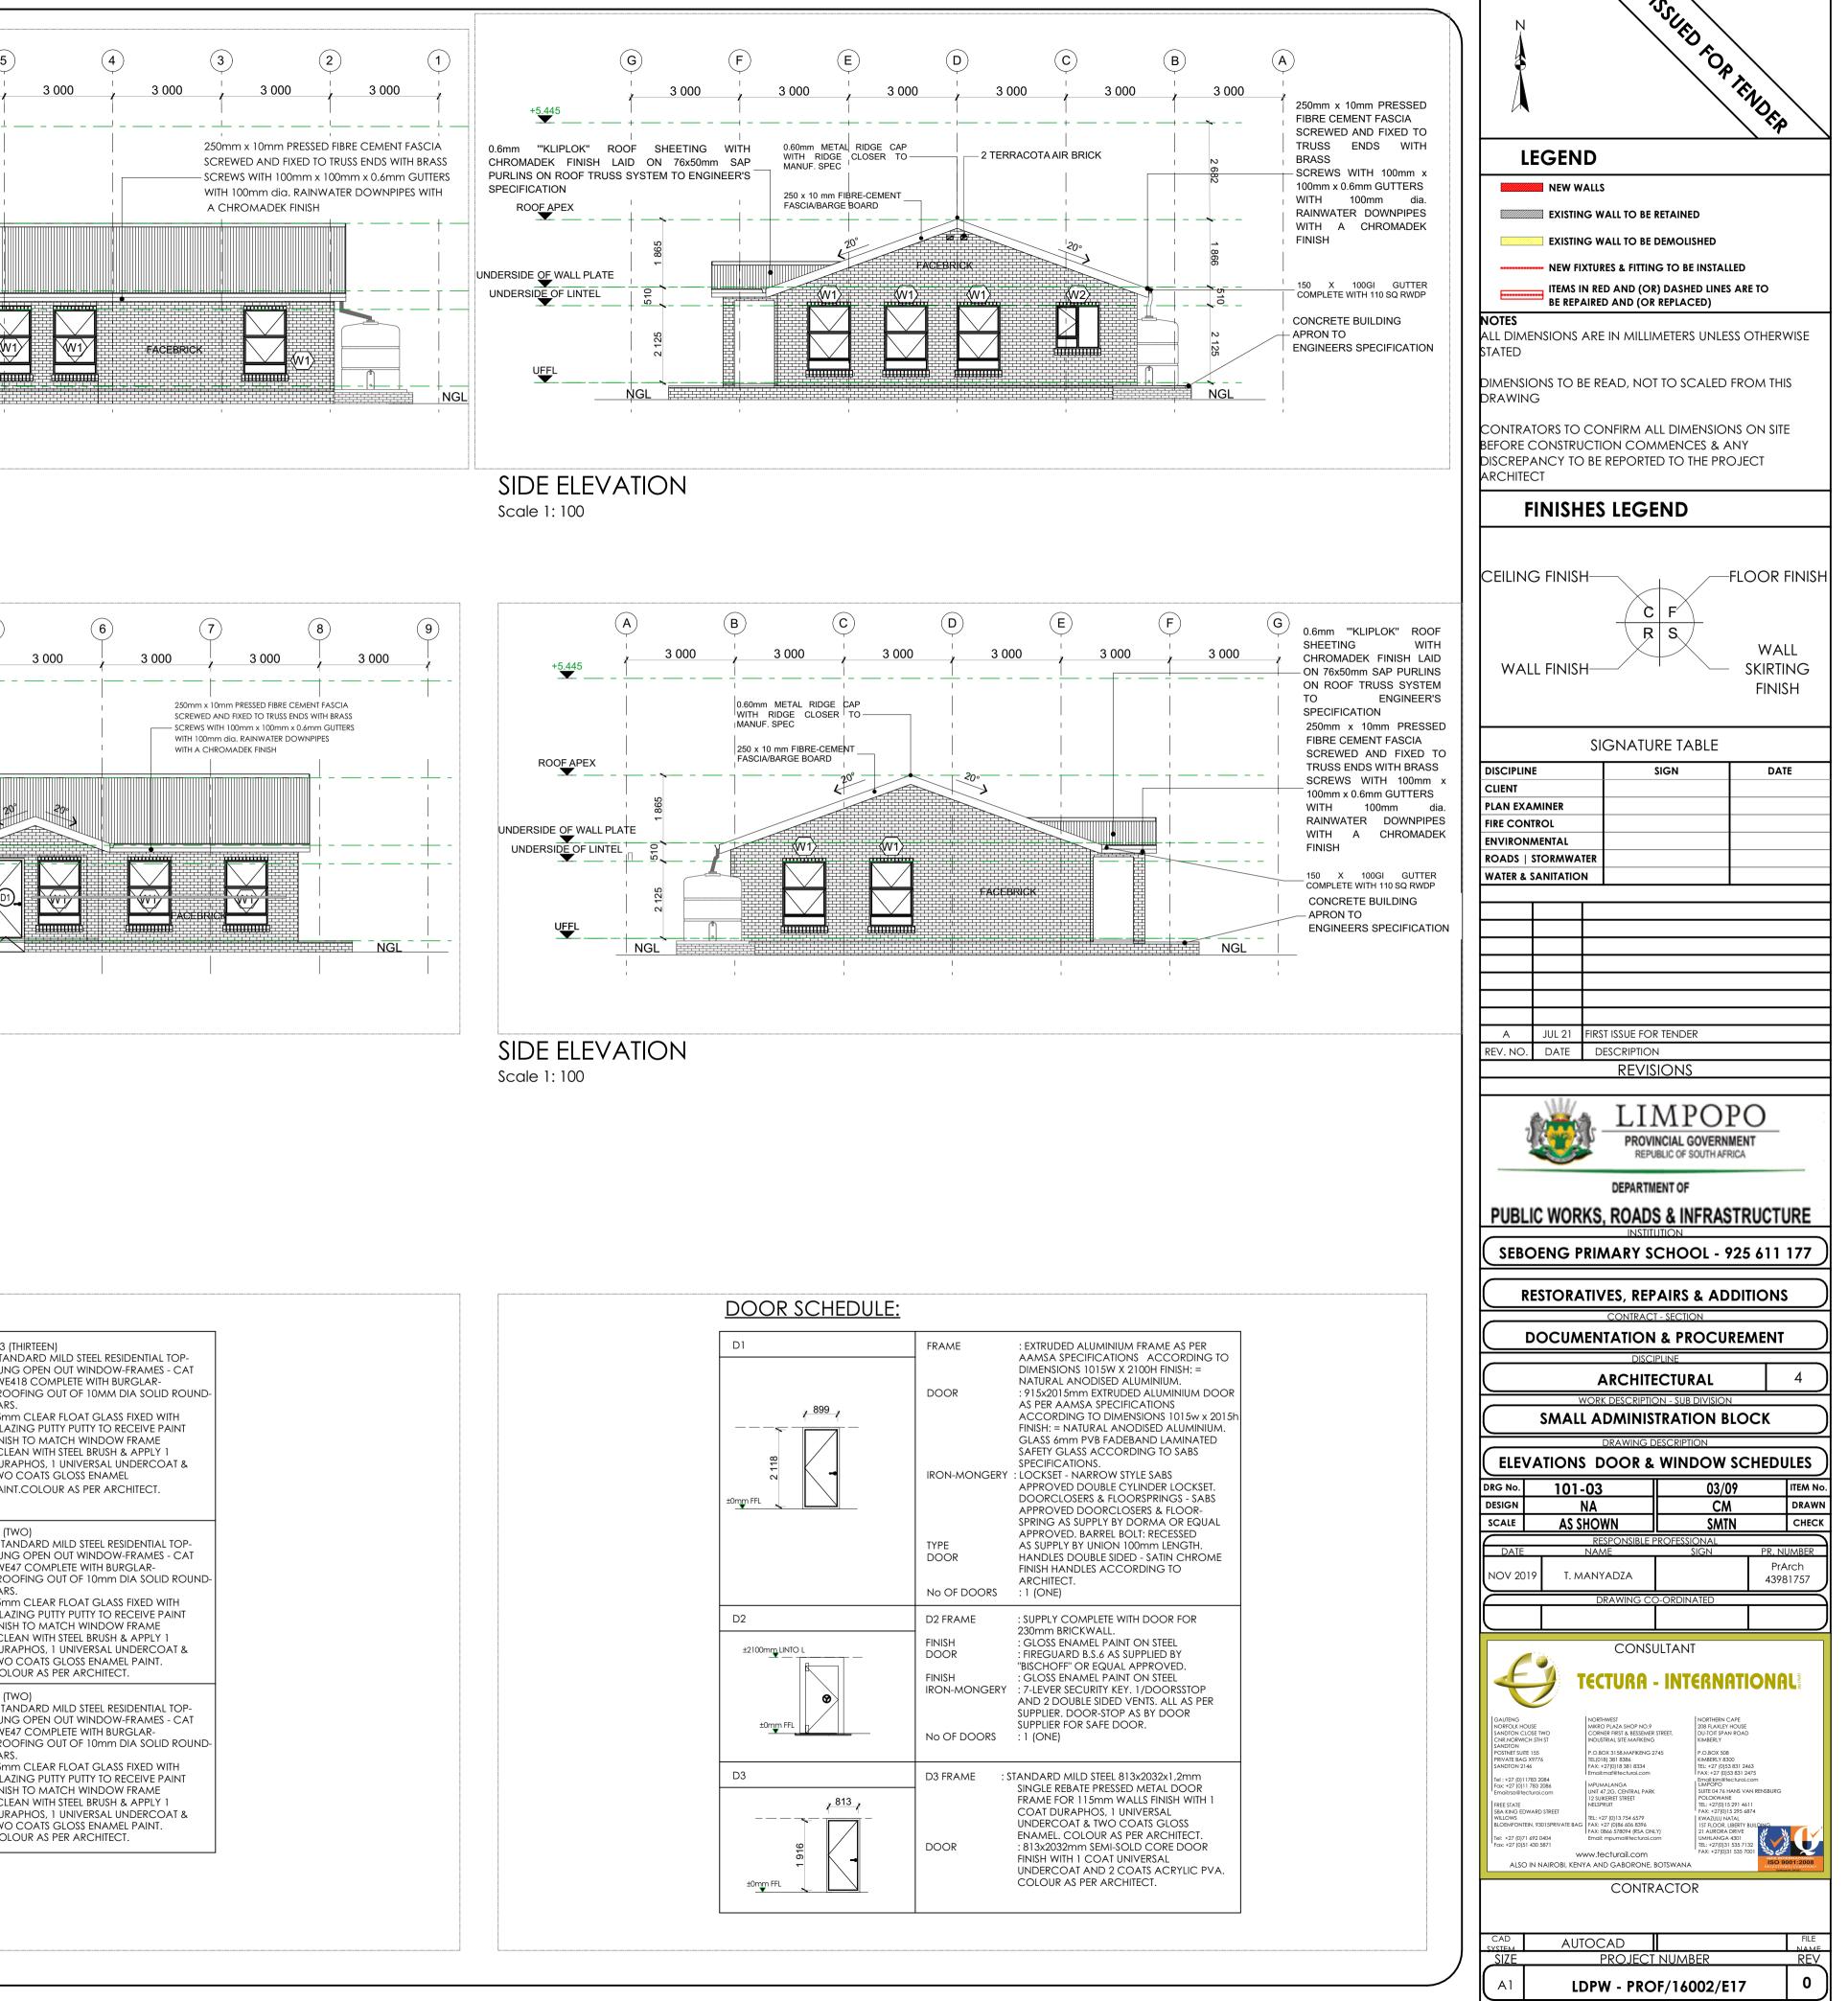

# FLOORS:

F1: PORCELAIN TILES - MATT (Corrosive Resistant & Anti-Slippery) 420 x420 11.5mm kilimanjaro floor tiles or similar approved by architects, fixed with adhesive, painted with tinted waterproof jointing

compound. Grouting to be grey, tiles should have expansion joint and aluminium edging strip.

#### F2: PORCELAIN TILES -MATT

600 x 600 x10mm thick matt porcelain tile to comply with SABS 1449 laid on approved pattern by an approved specialist to comply with SABS 107 and approved adhesives and grout on screeds With Thickness/Specification in strict compliance to manufacturers instructions and SABS specification. Fittings to include, ribbed angle tiles where there is change of level & Movement Joints of 6mm Wide With Patent Aluminium Movement Joints Strips Consisting Of Synthetic Fibre Inserts Installed At Intervals As Per Manufacturer's Instruction. Colour and pattern to architects approval.

#### F3: CARPET TILES

500mm x 500mm , 100% PFX staple fibre carpet tiles To Comply With SABS 1419 (heavy commercial) consisting of fibres set out on vaterproof vinyl backing and to comply with EN 1307 Wear Class 4 (heavy duty), laid with approved adhesive on 30mm thick cement creeds in strict compliance with manufacturer's instructions. Carpet tiles to conform to BS 4790 on fire rating, and DIN 54324 on wira test and ISO body test at less than 2Kv at 25% RH on static electricity. Colour and pattern to architects approval.

## 4: CEMENT SAND SCREED

30mm thick polished cement sand screed with 13mm Stone Nominal aggregate for Topping to comply with SABS 1083 or latest revision for concrete.

#### **F5: EXTERIOR MULTI COLOURED CONCRETE INTERLOCKING PAVERS**

65mm thick multi-coloured concrete pavers laid on sand bedding to civil/structural engineer's specification in approved pattern and compacted to approval and grouted in strict accordance to manufacturer's specifications. All to be manufactured and installed in strict compliance to SABS 1058 or Latest Revision.

# F6: GRANOLITHIC FINISH

22 mm thick untinted Granolithic finish composed of one part cement, one part fine sand, two parts coarse sand and one part granite that would pass through a 5mm mesh sieve; laid by specialist in panels not exceeding 10m2. divided with approved brass dividing strips. All to be manufactured and installed in strict compliance to the latest SABS approved standards. Colour, pattern and aggregate size to architects approval.

#### 7: INTERLOCKING PAVERS (RIGID PAVING/VEHICULAR WAYS)

220mm x 197mm x 80 mm thick concrete interlocking pavers, 25 mpa, manufactured to SABS spec 1058, laid on sand bedding to civil/structural engineer's specification to a 'herringbone' pattern to the Architect's approval.

#### F8: SEMI FLEXIBLE VINLY SHEETING (CORROSIVE RESISTANT/ANTI-SLIPPERY)

2.5mm Thick Heavy Traffic Use, Corrosive Resistant & Anti-Slippery Vinyl Sheeting Semi-Flexible To Comply With SABS 586, With Static Dissipative Properties Throughout Thickness, Engineered for ESD or SD (anti-static) Protection Vinyl Sheet, Laid on Self -Levelled Smooth Screed glued with conducive adhesive To SABS 070 or Latest Revision In Accordance To Manufacturer's Instructions And Installed By Approved Specialist. Joints Shall be Welded as Per Manufacturer's Specifications With No more than 2mm Gap. Clean & Polish Floor In Compliance With SABS 1042. Colour To Architect Approval On Sample Presentation. Contractor to provide Certificate of Static Current Conductivity. Contractor to provide Certificate of Static Current Conductivity, Corrosive resistant & Anti-Slippery.

#### F9: GRAVEL FINISH ON SAND LAYER

32mm Gravel On Compacted Sand Layer Base as Per PSE Details Installed in All Duct Chambers Accommodating Sanitary Services.

### SKIRTING:

S1: HARDWOOD OR EQUAL AND APPROVED

"Ex 75mm x 20mm Moulded Hardwood Skirting" to comply with SANS 1099, fixed to walls in long lengths with splayed heading joints and nitred coners with screws and plugs at centres not exceeding 600mm , and fixed with a 19mm x 19mm quadrant beading. The skirting to be anished with 3No. coats of egg shell clear vanish to comply with SABS/SANS 381 type 1.

#### S2: CERAMIC TILE SKIRTING

600mm wide x 100mm high x 7mm thick matt porcelain tile to comply with SABS 1449 laid with approved adhesives and grout on 22mm nick screeds in strict compliance to manufacturers instructions and SABS specification, with cove base and straight tops. Complete with corner and top trims. Fittings to include, ribbed angle tiles where there is change of level. Colour and pattern to architects approval.

#### S3: CEMENT SAND SCREED

5 mm high x 20 mm thick hardened cement sand screed skirting coved at 50 mm dia. to form a continuous joint with the adjoining screed floor finish to PA's approval. All to be manufactured and installed in strict compliance With SABS 1083 or latest revision.

# WALL FINISHES:

R1: FACE BRICK FBX face brick in common running bond to comply with SABS 227 and forming part of the structural work.

R2: EMULSION (PVA) PAINT - FULL HEIGHT no, coats of PVA matt finish emulsion paint to SABS 1586 applied on plastered surface primed and with 1 no, coat undercoat to SABS 68

#### grade1, in accordance to manufacturer's instructions.

R3:ALKYD (ENAMEL) PAINT no. coats matt (egg shell) finish alkyd (enamel) paint to SABS 630, type 2 applied on plastered surfaces with 1 no coat alkali resistant laster primer to SABS 1416 and 1 no. coat undercoat to SABS 681 grade1, in accordance to manufacturer's instructions.

#### R4: GLAZED CERAMIC WALL TILES / ENAMEL PAINT COMBO

ombination of; 600mm wide x 300mm x 7mm thick high glazed ceramic tiles To Specification "R5", laid on 15 mm thick plaster prepared receive wall tiles fixed with approved adhesives and grout in compliance to manufacturer's specifications and government standard pecifications laid from finish floor level to window level AND ENAMEL paint to specification "R3" To Comply with SABS 630 or latest revision upplied from 2100 mm above finished floor level to ceiling height all in strict compliance to manufacturer's instructions. All to be nanufactured and installed in strict compliance to the latest SABS Standards.

#### **R5:CERAMIC WALL TILES – FULL HEIGHT**

600mm x 300mm x 7mm thick high glazed ceramic tiles to Comply with SABS 22 or Latest revision, laid on 15 mm thick plaster prepared to receive wall tiles fixed with approved adhesives and grout in compliance to manufacturer's specifications and government standard specifications. Tiles to be laid to full ceiling height. All to be manufactured and installed in strict compliance SABS 22 Standard. All to be manufactured and installed in strict compliance SABS 22 Standard.

#### **CEILING AND CORNICE:**

C1: 9mm GYPSUM BOARDS FLUSH PLASTERED CEILINGS OR EQUAL AND APPROVED

GypCeil Classic" gypsum plasterboard ceilingor EQUAL & APPROVED consisting of 1 layer Gyproc RhinoBoard 9mm (locally manufactured, 30 9001 & 14001 certification, recycled paper content, Ecospecifier listing) fixed to timber brandering installed at maximum 300mm centers sing Gyproc RhinoBoard Sharp Point Grabber Screws 32mm at maximum 150mm centers. Apply . Gyproc RhinoTape to all joints and skim he ceiling using Gyproc RhinoLite.

#### C2: FIBRE CEMENT BOARDS (H-JOINTED)

6.4mm thick GypCeil Prestige S" fibre cement ceiling boards or EQUAL & APPROVED consisting of 1 layer Gyproc RhinoBoard 9 mm (locally nanufactured, ISO 9001 & 14001 certification, recycled paper content, Ecospecifier listing, non-combustible to SANS 10177-5) fixed to EX 38mm x 50mm timber brandering installed at maximum 400mm centres using Gyproc RhinoBoard Sharp Point Grabber Screws 32mm at naximum 150mm centres with all necessary accessories, finished with 3 No. coats of super PVA external quality paint colour to PA's approval. Gyproc RhinoTape to all joints and skim the ceiling using Gyproc RhinoLite.

#### C3: PATENT SUSPENDED ACOUSTIC TILES OR EQUAL AND APPROVED

200mm x 600mm X 15mm Gyproc Celotex Pin Perforated or Fine Fissured OR EQUAL & APPROVED laid into Donn ceiling grid and secured nto place using Donn Hold Down Clips @ 200mm c/c. Donn Wall Angle M6 fixed to the perimeter wall using fixings at 300mm centres. Donn T38 FR Main Tees (0.4mm thickness, Z150 galv. coating, locally manufactured, recycled content, ISO 9001 & 14001 certification) at 1200 entres & Donn T38V (1200 long) Cross Tees at 600 centres. Suspend main tees @ 1200mm c/c using Donn Hanger Strap 19mm suitably fixed o the building structural members. Donn Galvanized Hanger Strap 19mm at maximum 150mm on both sides of the fire notch. All fire otches to be in line. Suspend all full length 1200 Cross Tees at their mid-point using Donn Hanger Strap 19mm suitably fixed to the building structural members. All to comply with latest SANS 803 including all necessary accessories and installed in strict accordance to nanufacturer's specifications.

#### C4 EMULSION (PVA) PAINT OR EQUAL AND APPROVED

Emulsion (PVA) Paint on Skimmed Plastered Slab" 3No. coats of PVA emulsion ceiling paint to latest SANS 1586 approved on 6mm thick light veight hemi-hydrate gypsum plaster on concrete slab soffit.

#### **ROOF COVERING AND INSULATION:**

R1: EMBOSSED ROOFING SHEET (TWO SIDES)

Roofing Sheets: 0.58mm Thick concealed fixing roofing sheets manufactured from roll-formed from certified steel complying with ISQ 550 (3T). The profile shall have three trapezoidal ribs at 203mm centers giving a net cover of 406mm. The rib height shall


be 41mm and provide capillary breaks. The male rib shall have spurs at 283mm centers to ensure a positive double interlocking action at side-laps. Each pan shall incorporate two stiffener ribs. Profiled roofsheets to be coated on both sides with "Global Coat" or "Chromadek Colour" and laid on structural timber/steel structure incorporating all necessary accessories such as flashings and eave closers in strict compliance to manufacturer's instructions.


Insulation: SHALL EITHER BE: 1: where there are acoustic ceilings susspeded board, a heavy duty "Aluminium sisalation foil" shall be installed AND 2: where the steel work is exposed, a 50mm "FactoryBoard" manufactured from noncombustible glass fibres and thermo-setting resin binder supplied size 2400mm x 1200mm and 80kg/mÑ and finished with white metalized foil.

Galvanised Steel (GI) Gutter: 150mm Wide x 100mm Deep x 0.6mm Eaves Gutter of Commercial Grade Steel With Class Z275 Galvanising To Comply With SABS 934 or latest Revision Fixed To Painted Fibre Cement Fascia Board Together with standard accessories discharging into Rainwater Downpipes.

Downpipe: 110 x110 x 0.6mm Thick Commercial Grade Galvanised Steel Sheet With Class Z275 Galvanising To Comply With SABS 934 or atest Revision to or built into walls or cast in concrete columns fixed to brickwork or steel including brackets and self-taping screws To Manufacturer Installation Instructions

Fascia board: 250 x 10 mm Fibre- Cement Fascia/Barge Board, Screw Fixed To Truss Ends & Counter Batten With Countersunk Brass Screws. Prepare & Apply One Universal Undercoat & Two Coats Super Acrylic P.V.A.

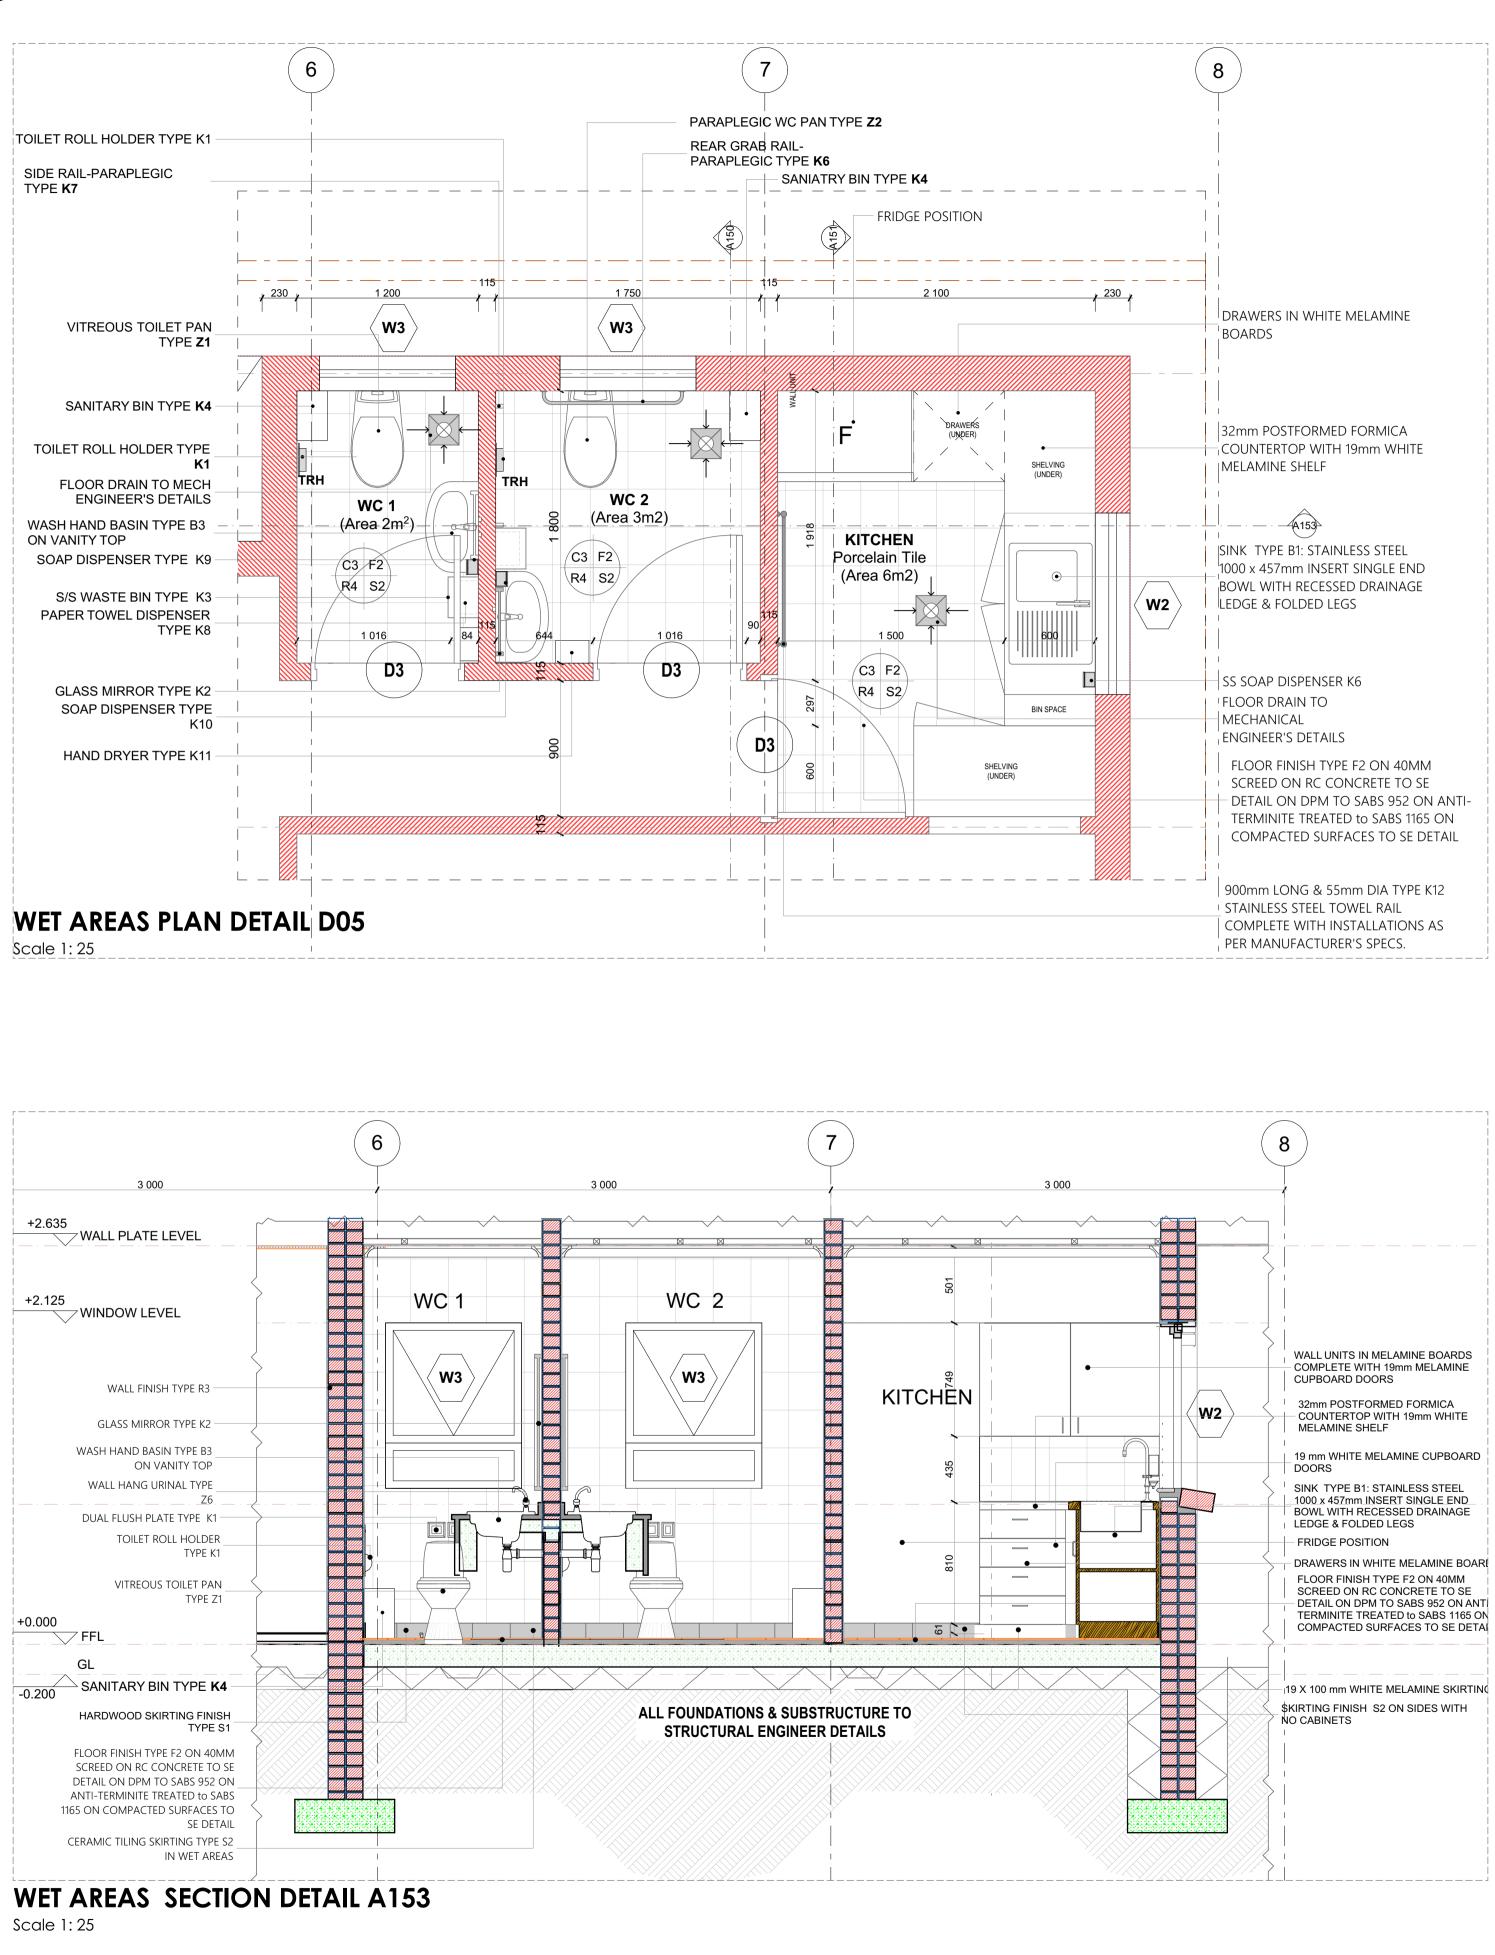

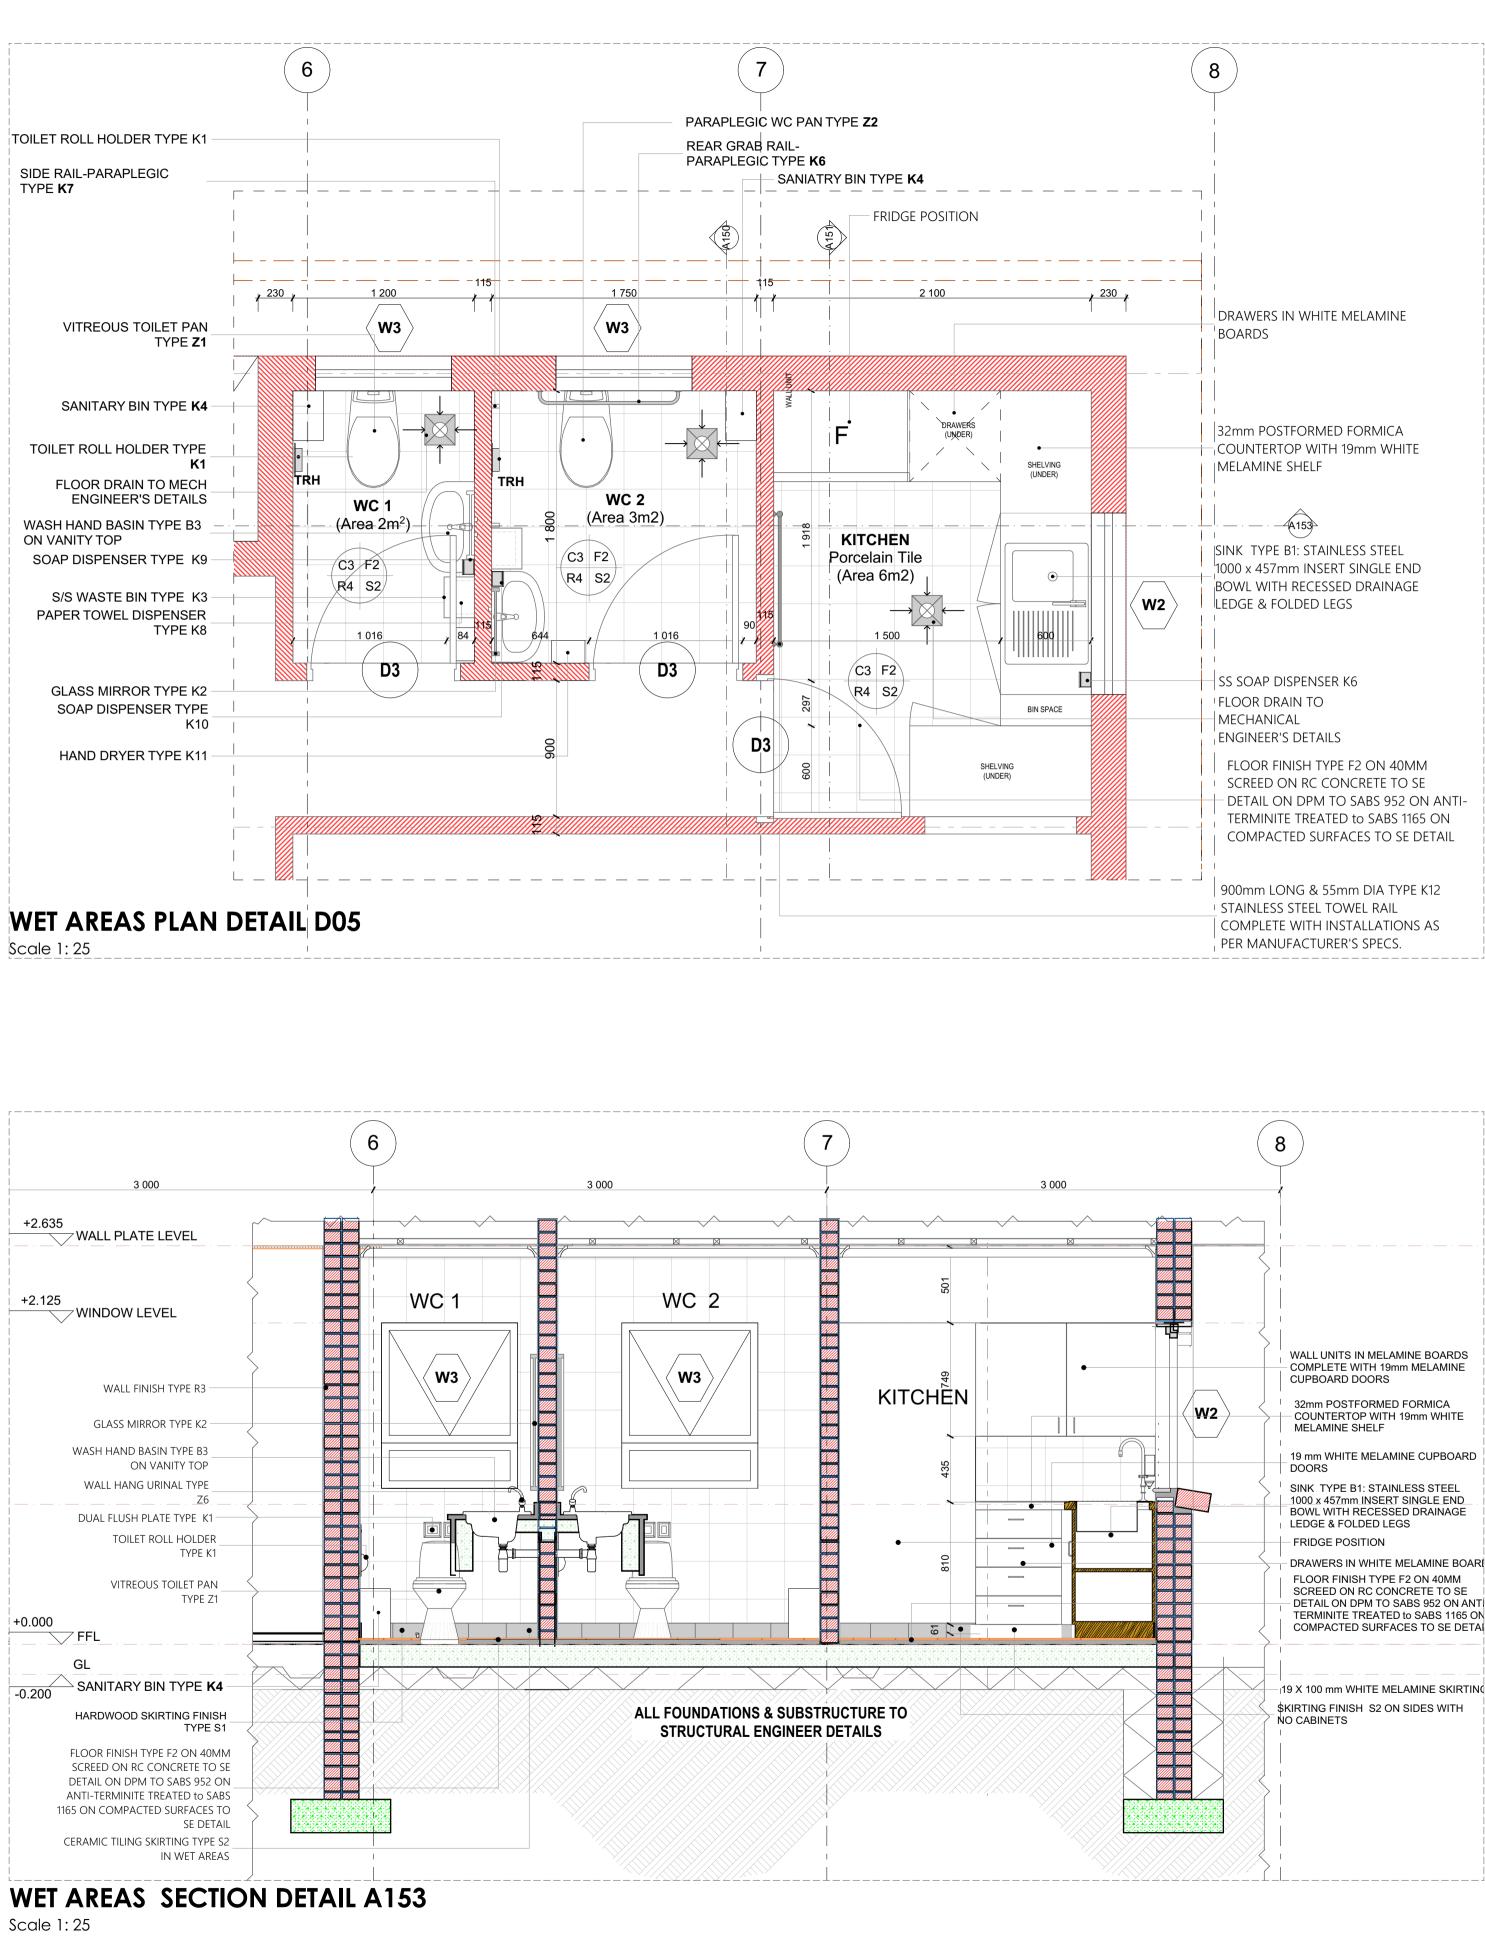

# Z1: CERAMIC STANDARD WC (CC)- CONCEALED CISTERN blank flush plate **Z2: CERAMIC PARAPLEGIC WC Z3: CERAMIC PARAPLEGIC WC** (CC)- CONCEALED CISTERN suitable extension lever, blank flush plate & offset push button for paraplegic access Z4: CERAMIC STANDARD WC (BACK INLET) manufacturer's specifications and applicable SABS standards. Flush valve to be fitted with suitable extension lever. Z5: CERAMIC STANDARD WC (CC) pus china 900 outlet, back inlet pan to comply with SABS 497. Fitted complete with matching 7 litre pushbutton top dual flush cistern fitted with quality Z6: CERAMIC WALL HUNG URINAL Vitreous china size 415x315x275 mm wall hang bowl urinal to comply with \$AB\$ 497. Supplied with suitable 38mmCP domical grating, CP top inlet spreader and <u>SO1: SHOWER</u> fitting in corner position fitted with Shower set and complying with SABS 226 comprising of approved: · Glazed Shower Cubicle with access door as per standard supply from manufacturer and sized to fit space configuration ·Overhead shower arm with wall flange. Chrome Plated Shower Head with ball jointed connector tray to be recessed 50 mm into a 100mm high concrete plinth with exposed plinth face tiled. WASH-HAND BASIN B1: WHB & MIXER TAP basin waste, 365/40 CP Bottle Trap, mounting kit and angle valves. **B2: DISABLED BASIN** manufacturer's specifications. **B3: WHITE GLAZED PORCELAIN WHB (VANITY)** accordance to manufacture's specifications B4: SMALL BASIN & 2 TAPSTRAY & SHOWER SET (FOR WORKSHOPS) B5: H/DUTY BASIN & 1No. TAP (FOR LABS) **B6: MEDIC BASIN & FITTINGS (SICK BAY)** manufacturer's specifications. Combination of sanitaryware, accessories and general fittings comprising of: Mirror type K2. Paper towel dispenser K8 and bin type K3. Soap dispenser type K9.

**SANITARY SCHEDULE** 

WC'S URINALS & SHOWER

• Splashback comprising 2no. rows of wall tile finish type R5 as per finishes schedule

SINKS: X1: STAINLESS STEEL SINK

and supplied with suitable assesories in accordance to manufacturer's specifications. Sink installation height = 900mm AFFL. X2: STAINLESS STEEL SINK

X3: CERAMIC SINK Ceramic firectay 435 x 335 x 180 mm rectangular laboratory sink without overflow, with a centre end waste outlet, fitted to the wall on two semi-concealed brackets supplied with all necessary accessories (all to be acid resistant) X4: SINGLE WASH TROUGH (inset) & 2 no. TAPS

X5: DOUBLE WASH TROUGH (inset) & 2 no. TAPS

piece at height of 915mm AFFL. SANITARY ACCESSORIES

K1: SS TOILET ROLL HOLDER- 2 ROLL finish, including screws and dowels and all other necessary accessories in accordance to manufacturer's specifications. K2: GLASS MIRROR headed mirror screws

<u>K3: SS WASTE BIN</u> 328W x 826H x 203D Waste bin manufactured From 18/10 Stainless steel, Surface Satin Finish, Material Thickness 1.5mm, including Screws, dowels and all necessary accessories in accordance to manufacturer's specifications K4: SANITARY BIN (PLASTIC) anitary Pedal Bin with capacity of 100 Liners per pack Complete with all necessary accessories and installed in accordance to

manufacturer's specifications. K5: SOAP HOLDER Single semi-recessed ceramic soap dish Complete with all necessary accessories and installed in accordance to manufacturer's specifications.

K6: WALL GRAB RAILS-PARAPLEGIC Stainless steel 914 x 90 x 32mm diameter wall (rear) grab rail, in satin polished finish complete with SS fixing screws and plastic wall plugs. Installed as per manufacturer's instructions. K7: GRAB RAILS (RIGHT/LEFT HAND)-PARAPLEGIC

Stainless steel 1016 x 90 x 32mm diameter right/left hand side toilet grab rail with 450mm high centre flange, in satin polished finish complete with SS fixing screws and plastic wall plugs. Installed as per manufacturer's instructions. K8: PAPER TOWEL DISPENSER 350mmWx365mmHx230mmD tear and dry paper hand towel dispenser in stainless steel. Complete with screws, locking key, and all necessary accessories and nstalled in accordance to manufacturer's specification

K9: SOAP DISPENSER/DISH- WALL MOUNTED 115W x 270H x 110D Stailess steel Hands Free soap dispenser. Complete with screws, locking key, and all necessary accessories and installed in accordance to manufacturer's specifications.

K10: ALUMINIUM COAT HOOKS (Multirack) with Screws

K11: HAND DRYER (Hands free) As per Electrical Engineers specification K12: TOWEL RAIL

architect's drawing

K13: SHOWER CURTAIN RAIL (straight) 20mm dia. standard chromium plated shower curtain rail 1300mm long with flanged ends and screws CP fixing height as per PA's drawing.

GENERAL FIXTURES

G1: DOOR PROTECTOR 200mm wide uPVC Door Protector manufactured in high impact resistant rigid uPVC (Colour Grey) and cut to suit door width from 3m length, installed strictly in accordance to manufacturer's specifications. Installation height 900mm above FFL, or as specified. G2: PROJECTOR SCREEN Pull down PVC screen size 2440 x 1850mm (viewing area 2340 x 1750mm) with wall-mounted code SC0400 Keystone Brackets Adjustable Set of 2, size 300mm. To be supplied complete with all accessories, and fitted in strict accordance with manufactures instructions. G3: PINBOARD 1500W X 1000H Pinboard size 1000mm H x 1500mm W comprising of laminated soft board core pinning material beaded all round with anodised aluminium channel surround mitred at the corners. To be fitted complete with fixing brackets, screws and wall plugs at 900mm above floor level.

G4: PINBOARD 3000W X 1200H Pinboard size 1200mm H x 3000mm W comprising of laminated soft board core pinning material beaded all round with anodised aluminium channel surround mitred at the corners. To be fitted complete with fixing brackets, screws and wall plugs at 900mm above floor level 27 mm vertical deco blinds with anodised aluminium headrail fitted with colour coordinated insert. All runners o be wheeled and fitted with individual clutch

G5: WINDOW NORMAL BLINDS(vertical fabric) cap. Blinds to be face fixed (fixed over the window opening) by means of concealed type fixing brackets. G6: FLOOR DRAIN Cast iron flat type full-flow outlets size 110 mm diameter with centre bolt, , including connections to downpipes.

G7: SS FLOOR EXPANSION JOINT COVER joints, in accordance to the manufacturer's specifications. **G8: CHALKBOARDS- GREEN SURFACE COLOUR** 

accordance with the manufacturer's instructions

Vitreous ching 90° outlet WC or equal and approved top inlet closed rim back-to-wall pan. Floor Mounted to comply with SABS 497 & Fitted with "Jazz Thermoset Plastic Seat". Fitted with Concealed Flushina Cistern for WC 6-7 litres adjustable with small discharae valve access pneumatic discharae valve Installed with dual flush ability & complete with all necessary fittings to manufacturer's specification and applicable SABS standards. Flush valve to be fitted with

/itreous china 900 outlet or equal and approved, top inlet closed rim back-to-wall pan to comply with SABS 497. Fitted with Cistern Installed complete with all necessary fittings to manufacturer's specification and applicable SABS standards. Flush valve to be fitted with suitable extension lever.

Vitreous china 900 outlet WC or equal and approved top inlet closed rim back-to-wall pan, Floor Mounted to comply with SABS 497 & Fitted with "Jazz Thermoset Plastic Seat". Fitted with Concealed Flushing Cistern for WC 6-7 litres adjustable with small discharge valve access pneumatic discharge valve Installed with dual flush ability & complete with all necessary fittings to manufacturer's specification and applicable SABS standards. Flush valve to be fitted with

Vitreous china 900 outlet, back inlet pan to comply with SABS 497. Fitted complete with Back inlet exposed flush-valve complete with all necessary fittings as per

approved heavy duty thermoset lid, seat and complete with all necessary fittings as per manufacturer's specifications and applicable SABS standards.

two hanger brackets and fitted with exposed flush-valve, and suitable bottle trap chrome finish as per manufacturer's specifications and applicable SABS

n thick Enamelled steel shower tray size 900x900x160 mm manufactured with anti slip pattern, with rounded internal corners, and 38 mm BSP grated waste

Chrome Plated Bath/shower diverter mixer-wall type with sliding wall flanges and concealed connections adjustable from 178 mm to 203 mm centres. Shower

al Sanitaryware' vitreous china size 560 x 415mm rounded 'Tuscany', OR EQUAL AND APPROVE basin to comply with SABS 497 with single taphole configuration supplied with integrated overflow and chainstay hole through the centre semi-punched supplied with a 'Tuscany' pedestal and fitted with 1No 'Cobra Watertech' 15mm chrome pushbutton demand pillar tap with flanged backnut (code KM2.102) metering tap, 309-32 CP anti-theft plug with spindle, 308

Vitreous china 510 x 420mm semi rounded lavatory basin to comply with SABS 497, in two tap hole configuration fitted with; 2 No. chrome plated Elbow action pillar-tap, with 1/4 turn ceramic disc head and blue & Red indicators water applications and flanaed backnut, chrome plated waste, chrome plated 32 mm standing overflow tube, chrome plated Bottle Trap supplied with all necessary pipe connections. Fixed with concealed wall bracket in accordance to the

ha vanity basin to comply with SABS 497 in one tap hole configuration supplied without overflow and fitted with: 1No, chrome plated tap with flanaed backnut (code KM2.102) metering tap, mounting kit and angle valves 400mm long flexible inlets and chrome plated bottle trap supplied with all necessary pipe connections. Basin mounted on cabinet or vanity slab with silicon sealant between contact areas in strict

us china size 455x290mm wash basin to comply with SABS 497 in 2-tap hole configuration supplied with integrated overflow and chainstay hole with; 2No. pillar taps, chrome plated anti-theft plug with spindle plug, slotted basin waste, chrome plated Bottle Trap, mounting kit and angle valves with 400mm long flexible inlets supplied with all necessary pipe connections. All brackets and fixing accessories in strict accordance to the manufacturer's specifications.

Ceramic fire clay 560x405mm rectangular heavy duty basin in one taphole configuration to comply with SABS 497 and RHS hole plugged and fitted with;1No. pillar tap, Chrome Plated anti-theft plug with spindle plug, slotted basin waste, chrome plated Bottle Trap, mounting kit and angle valves with 400mm long flexible inlets supplied with all necessary pipe connections. Fitted to wall using 2No. Semi-concealed cast iron brackets in accordance to the manufacturer's

Vitreous china 510 x 420mm semi rounded lavatory basin to comply with SABS 497, in two tap hole configuration fitted with; 2 No. chrome plated Elbow action pillar-tap, with . turn ceramic disc head and blue & Red indicators water applications and flanged backnut, chrome plated waste, chrome plated 32mm standing overflow tube, chrome plated Bottle Trap supplied with all necessary pipe connections. Fixed with concealed wall bracket in accordance to the

and grout in compliance to manufacturer's specifications and government standard specifications. Installation heights as indicated in the drawings.

Stainless steel 1000 x 457mm inset single end bowl with recessed drainage ledge and folded edges. Bowl to be fitted to kitchen cupboard (cupboard elsewhere measured), Grade 304 (18/10) Stainless Steel sink to comply with SABS 906 fitted with: Approved Sink mixer- wall type, chrome plated swivel Outlet, adjustable

Stainless steel 1500 x 457mm inset double end bowl with recessed drainage ledge and folded edges. Bowl to be fitted to kitchen cupboard (cupboard elsewhere measured), Grade 304 (18/10) Stainless Steel sink to comply with SABS 906 fitted with: Approved Sink mixer- wall tape, with chrome plated overarm swivel Outlet, adjustable wall flanges and supplied with suitable acesories in accordance to manufacturer's specifications. Sink installation height = 900mm AFFL.

500mm x 500mm Inset washtrough, manufactured from grade 18/10 SS, stainless steel with radiused internal corners and provision for a 40mm dia. outlet. Fitted with Approved 2No. CP bibtaps - plain extended chrome plated, complete with sliding wall flanges, Un-slotted sink waste with back nut, plug with stirrup, chain tay CP 'P' trap with deep seal and cleaning eve. Rough brass Sink installation height = 900mm AFEL Cut out size 535 x 425mr

0 x 553 x 260mm Double bowl wall hung washtub manufactured from grade 304 (18/10) SS, radiused internal corners and provision for a 40mm dia. outlet fitted with: Approved 2no wall type bibtaps, with Swivel Outlet, adjustable wall flanges and exposed adjustable connections. CP. Un-slotted sink waste with back nut and plug with stirrup. CP, Double drain black rubber deep seal 'P'-Trap. Sink mounted on 2no. 25mm square SS gallow brackets, front leg and adjustable foot

Standard stainless steel toilet roll holder (2 roll) 153mm width x 270mm high 275mm depth Toilet Roll Holder manufactured from 18/10 Stainless Steel, surface Satin

6mm thick clear float glass silver-backed mirror, size 450x900mm height with polished bevelled edges 4 times holed for and fixed, with chromium plated dome


High Aluminium Multi-rack Hat and Coat Hook in multi-track two Hooks Configuration With Anodised Silver Finish Complete

55mm dia. Polished 900mm long towel rail complete with all necessary accessories in accordance to manufacturer's specifications. Installation height as per

mechanism. All runners to be connected by stainless steel links. Tilt mechanism to be operated by a nylon ball chain with a reduction gear inside a fully enclosed

Co-extruded heavy-duty stainless steel movement joint strip, with polyurethane infill (colour grey). To be installed within the tile surface over the 20mm expansion

1 1000 standard WRITEBOARD or EQUAL & APPROVED vitreous enamelled steel utility school chalkboards wall-mounted size 4800mm x 1140mm high manufactured in accordance with SABS Standard CKS 36/2004 Edition 4 and suitable for Class 1: Heavy Duty applications, as defined therein. Enamel steel Utility chalk board surfaces to be matt and finely structured, olive green in colour (Vitrex Colour Reference - Chalk Board Green LM1797/2), supplied complete with ntegral anodised aluminium chalk rail (ACR), fixing components and secured in position to brickwork. The Chalk boards are to be fixed in position strictly in

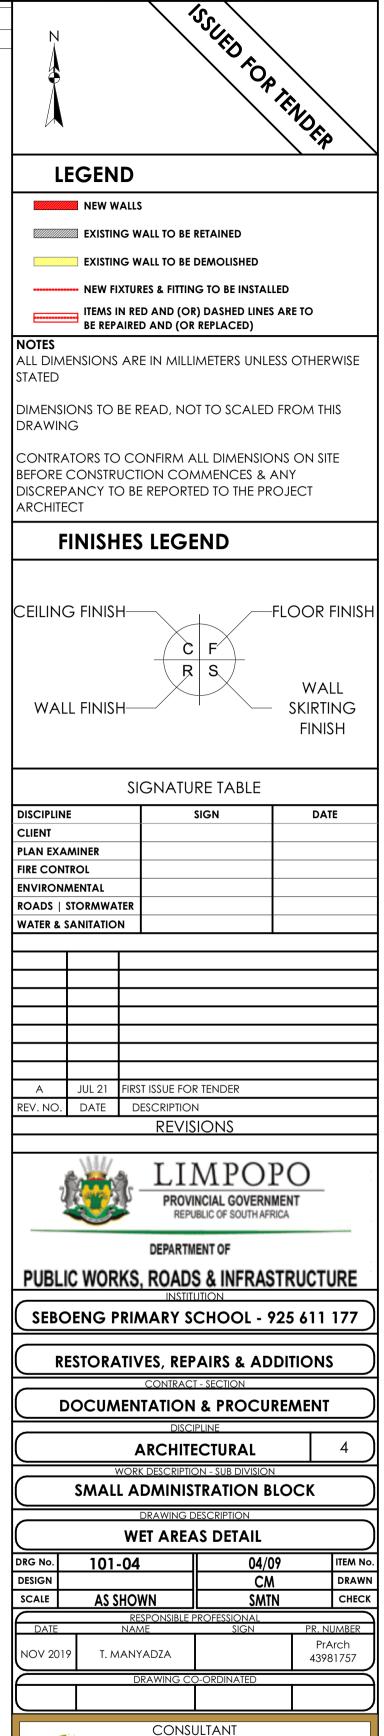



ECTURA - INTERNATIONAL

CONTRACTOR

ALSO IN NAIROBI, KENYA AND GABORONE, BOTSWANA

A1	LDPW - PROF/16002/E17	0
SIZE	PROJECT NUMBER	REV
CAD SYSTEM	AUTOCAD	FILE

# FLOORS:

F1: PORCELAIN TILES - MATT (Corrosive Resistant & Anti-Slippery)

420 x420 11.5mm kilimanjaro floor tiles or similar approved by architects, fixed with adhesive, painted with tinted waterproof jointing compound. Grouting to be grey, tiles should have expansion joint and aluminium edging strip.

#### F2: PORCELAIN TILES -MATT

600 x 600 x10mm thick matt porcelain tile to comply with SABS 1449 laid on approved pattern by an approved specialist to comply with SABS 107 and approved adhesives and grout on screeds With Thickness/Specification in strict compliance to manufacturers instructions and SABS specification. Fittings to include, ribbed angle tiles where there is change of level & Movement Joints of 6mm Wide With Patent Aluminium Movement Joints Strips Consisting Of Synthetic Fibre Inserts Installed At Intervals As Per Manufacturer's Instruction. Colour and pattern to architects approval.

#### F3: CARPET TILES

500mm x 500mm , 100% PFX staple fibre carpet tiles To Comply With SABS 1419 (heavy commercial) consisting of fibres set out on waterproof vinyl backing and to comply with EN 1307 Wear Class 4 (heavy duty), laid with approved adhesive on 30mm thick cement screeds in strict compliance with manufacturer's instructions. Carpet tiles to conform to BS 4790 on fire rating, and DIN 54324 on wira test and ISO body test at less than 2Kv at 25% RH on static electricity. Colour and pattern to architects approval.

## 4: CEMENT SAND SCREED

30mm thick polished cement sand screed with 13mm Stone Nominal aggregate for Topping to comply with SABS 1083 or latest revision for concrete.

#### F5: EXTERIOR MULTI COLOURED CONCRETE INTERLOCKING PAVERS

65mm thick multi-coloured concrete pavers laid on sand bedding to civil/structural engineer's specification in approved pattern and compacted to approval and grouted in strict accordance to manufacturer's specifications. All to be manufactured and installed in strict compliance to SABS 1058 or Latest Revision.

# F6: GRANOLITHIC FINISH

22 mm thick untinted Granolithic finish composed of one part cement, one part fine sand, two parts coarse sand and one part granite tha would pass through a 5mm mesh sieve; laid by specialist in panels not exceeding 10m2. divided with approved brass dividing strips. All to be manufactured and installed in strict compliance to the latest SABS approved standards. Colour, pattern and aggregate size to architects approval.

#### 7: INTERLOCKING PAVERS (RIGID PAVING/VEHICULAR WAYS)

220mm x 197mm x 80 mm thick concrete interlocking pavers, 25 mpa, manufactured to SABS spec 1058, laid on sand bedding to civil/structural engineer's specification to a 'herringbone' pattern to the Architect's approval.

#### F8: SEMI FLEXIBLE VINLY SHEETING (CORROSIVE RESISTANT/ANTI-SLIPPERY)

2.5mm Thick Heavy Traffic Use, Corrosive Resistant & Anti-Slippery Vinyl Sheeting Semi-Flexible To Comply With SABS 586, With Static Dissipative Properties Throughout Thickness, Engineered for ESD or SD (anti-static) Protection Vinyl Sheet, Laid on Self -Levelled Smooth Screed glued with conducive adhesive To SABS 070 or Latest Revision In Accordance To Manufacturer's Instructions And Installed By Approved Specialist. Joints Shall be Welded as Per Manufacturer's Specifications With No more than 2mm Gap. Clean & Polish Floor In Compliance With SABS 1042. Colour To Architect Approval On Sample Presentation. Contractor to provide Certificate of Static Current Conductivity. Contractor to provide Certificate of Static Current Conductivity, Corrosive resistant & Anti-Slippery.

#### F9: GRAVEL FINISH ON SAND LAYER

32mm Gravel On Compacted Sand Layer Base as Per PSE Details Installed in All Duct Chambers Accommodating Sanitary Services.

#### SKIRTING:

1: HARDWOOD OR EQUAL AND APPROVED

"Ex 75mm x 20mm Moulded Hardwood Skirting" to comply with SANS 1099, fixed to walls in long lengths with splayed heading joints and nitred coners with screws and plugs at centres not exceeding 600mm, and fixed with a 19mm x 19mm quadrant beading. The skirting to be anished with 3No. coats of egg shell clear vanish to comply with SABS/SANS 381 type 1.

#### S2: CERAMIC TILE SKIRTING

600mm wide x 100mm high x 7mm thick matt porcelain tile to comply with SABS 1449 laid with approved adhesives and grout on 22mm nick screeds in strict compliance to manufacturers instructions and SABS specification, with cove base and straight tops. Complete with

corner and top trims. Fittings to include, ribbed angle tiles where there is change of level. Colour and pattern to architects approval.

#### S3: CEMENT SAND SCREED

'5 mm high x 20 mm thick hardened cement sand screed skirting coved at 50 mm dia. to form a continuous joint with the adjoining screec floor finish to PA's approval. All to be manufactured and installed in strict compliance With SABS 1083 or latest revision.

# WALL FINISHES:

R1: FACE BRICK FBX face brick in common running bond to comply with SABS 227 and forming part of the structural work.

R2: EMULSION (PVA) PAINT - FULL HEIGHT no. coats of PVA matt finish emulsion paint to SABS 1586 applied on plastered surface primed and with 1 no. coat undercoat to SABS 6

#### arade1, in accordance to manufacturer's instructions.

R3:ALKYD (ENAMEL) PAINT no. coats matt (egg shell) finish alkyd (enamel) paint to SABS 630, type 2 applied on plastered surfaces with 1 no coat alkali resistant laster primer to SABS 1416 and 1 no. coat undercoat to SABS 681 grade1, in accordance to manufacturer's instructions.

#### R4: GLAZED CERAMIC WALL TILES / ENAMEL PAINT COMBO

ombination of; 600mm wide x 300mm x 7mm thick high glazed ceramic tiles To Specification "R5", laid on 15 mm thick plaster prepared receive wall tiles fixed with approved adhesives and grout in compliance to manufacturer's specifications and government standard pecifications laid from finish floor level to window level AND ENAMEL paint to specification "R3" To Comply with SABS 630 or latest revision upplied from 2100 mm above finished floor level to ceiling height all in strict compliance to manufacturer's instructions. All to be nanufactured and installed in strict compliance to the latest SABS Standards.

#### **R5:CERAMIC WALL TILES – FULL HEIGHT**

600mm x 300mm x 7mm thick high glazed ceramic tiles to Comply with \$AB\$ 22 or Latest revision, laid on 15 mm thick plaster prepared to receive wall tiles fixed with approved adhesives and grout in compliance to manufacturer's specifications and government standard specifications. Tiles to be laid to full ceiling height. All to be manufactured and installed in strict compliance SABS 22 Standard. All to be manufactured and installed in strict compliance SABS 22 Standard.

## CEILING AND CORNICE:

C1: 9mm GYPSUM BOARDS FLUSH PLASTERED CEILINGS OR EQUAL AND APPROVED

GypCeil Classic" gypsum plasterboard ceilingor EQUAL & APPROVED consisting of 1 layer Gyproc RhinoBoard 9mm (locally manufactured, ISO 9001 & 14001 certification, recycled paper content, Ecospecifier listing) fixed to timber brandering installed at maximum 300mm centers sing Gyproc RhinoBoard Sharp Point Grabber Screws 32mm at maximum 150mm centers. Apply . Gyproc RhinoTape to all joints and skim he ceiling using Gyproc RhinoLite.

#### C2: FIBRE CEMENT BOARDS (H-JOINTED)

6.4mm thick GypCeil Prestige S" fibre cement ceiling boards or EQUAL & APPROVED consisting of 1 layer Gyproc RhinoBoard 9 mm (locally nanufactured, ISO 9001 & 14001 certification, recycled paper content, Ecospecifier listing, non-combustible to SANS 10177-5) fixed to EX 38mm x 50mm timber brandering installed at maximum 400mm centres using Gyproc RhinoBoard Sharp Point Grabber Screws 32mm at naximum 150mm centres with all necessary accessories, finished with 3 No. coats of super PVA external auality paint colour to PA's approval. Gyproc RhinoTape to all joints and skim the ceiling using Gyproc RhinoLite.

#### C3: PATENT SUSPENDED ACOUSTIC TILES OR EQUAL AND APPROVED

200mm x 600mm X 15mm Gyproc Celotex Pin Perforated or Fine Fissured OR EQUAL & APPROVED laid into Donn ceiling grid and secured nto place using Donn Hold Down Clips @ 200mm c/c. Donn Wall Angle M6 fixed to the perimeter wall using fixings at 300mm centres. Donn T38 FR Main Tees (0.4mm thickness, Z150 galv. coating, locally manufactured, recycled content, ISO 9001 & 14001 certification) at 1200 entres & Donn T38V (1200 long) Cross Tees at 600 centres. Suspend main tees @ 1200mm c/c using Donn Hanger Strap 19mm suitably fixed o the building structural members. Donn Galvanized Hanger Strap 19mm at maximum 150mm on both sides of the fire notch. All fire notches to be in line. Suspend all full length 1200 Cross Tees at their mid-point using Donn Hanger Strap 19mm suitably fixed to the building structural members. All to comply with latest SANS 803 including all necessary accessories and installed in strict accordance to manufacturer's specifications.

#### C4 EMULSION (PVA) PAINT OR EQUAL AND APPROVED

Emulsion (PVA) Paint on Skimmed Plastered Slab" 3No. coats of PVA emulsion ceiling paint to latest SANS 1586 approved on 6mm thick light veight hemi-hydrate gypsum plaster on concrete slab soffit.

#### **ROOF COVERING AND INSULATION:**

R1: EMBOSSED ROOFING SHEET (TWO SIDES)

Roofing Sheets: 0.58mm Thick concealed fixing roofing sheets manufactured from roll-formed from certified steel


complying with ISQ 550 (3T). The profile shall have three trapezoidal ribs at 203mm centers giving a net cover of 406mm. The rib height shall be 41mm and provide capillary breaks. The male rib shall have spurs at 283mm centers to ensure a positive double interlocking action at side-laps. Each pan shall incorporate two stiffener ribs. Profiled roofsheets to be coated on both sides with "Global Coat" or "Chromadek Colour" and laid on structural timber/steel structure incorporating all necessary accessories such as flashings and eave closers in strict compliance to manufacturer's instructions.


Insulation: SHALL EITHER BE: 1: where there are acoustic ceilings susspeded board, a heavy duty "Aluminium sisalation foil" shall be installed AND 2: where the steel work is exposed, a 50mm "FactoryBoard" manufactured from noncombustible glass fibres and thermo-setting resin binder supplied size 2400mm x 1200mm and 80kg/mÑ and finished with white metalized foil.

Galvanised Steel (GI) Gutter: 150mm Wide x 100mm Deep x 0.6mm Eaves Gutter of Commercial Grade Steel With Class Z275 Galvanising To Comply With SABS 934 or latest Revision Fixed To Painted Fibre Cement Fascia Board Together with standard accessories discharging into Rainwater Downpipes.

Downpipe: 110 x110 x 0.6mm Thick Commercial Grade Galvanised Steel Sheet With Class Z275 Galvanising To Comply With SABS 934 or Latest Revision to or built into walls or cast in concrete columns fixed to brickwork or steel including brackets and self-taping screws To Manufacturer Installation Instructions

Fascia board: 250 x 10 mm Fibre- Cement Fascia/Barge Board, Screw Fixed To Truss Ends & Counter Batten With Countersunk Brass Screws. Prepare & Apply One Universal Undercoat & Two Coats Super Acrylic P.V.A.

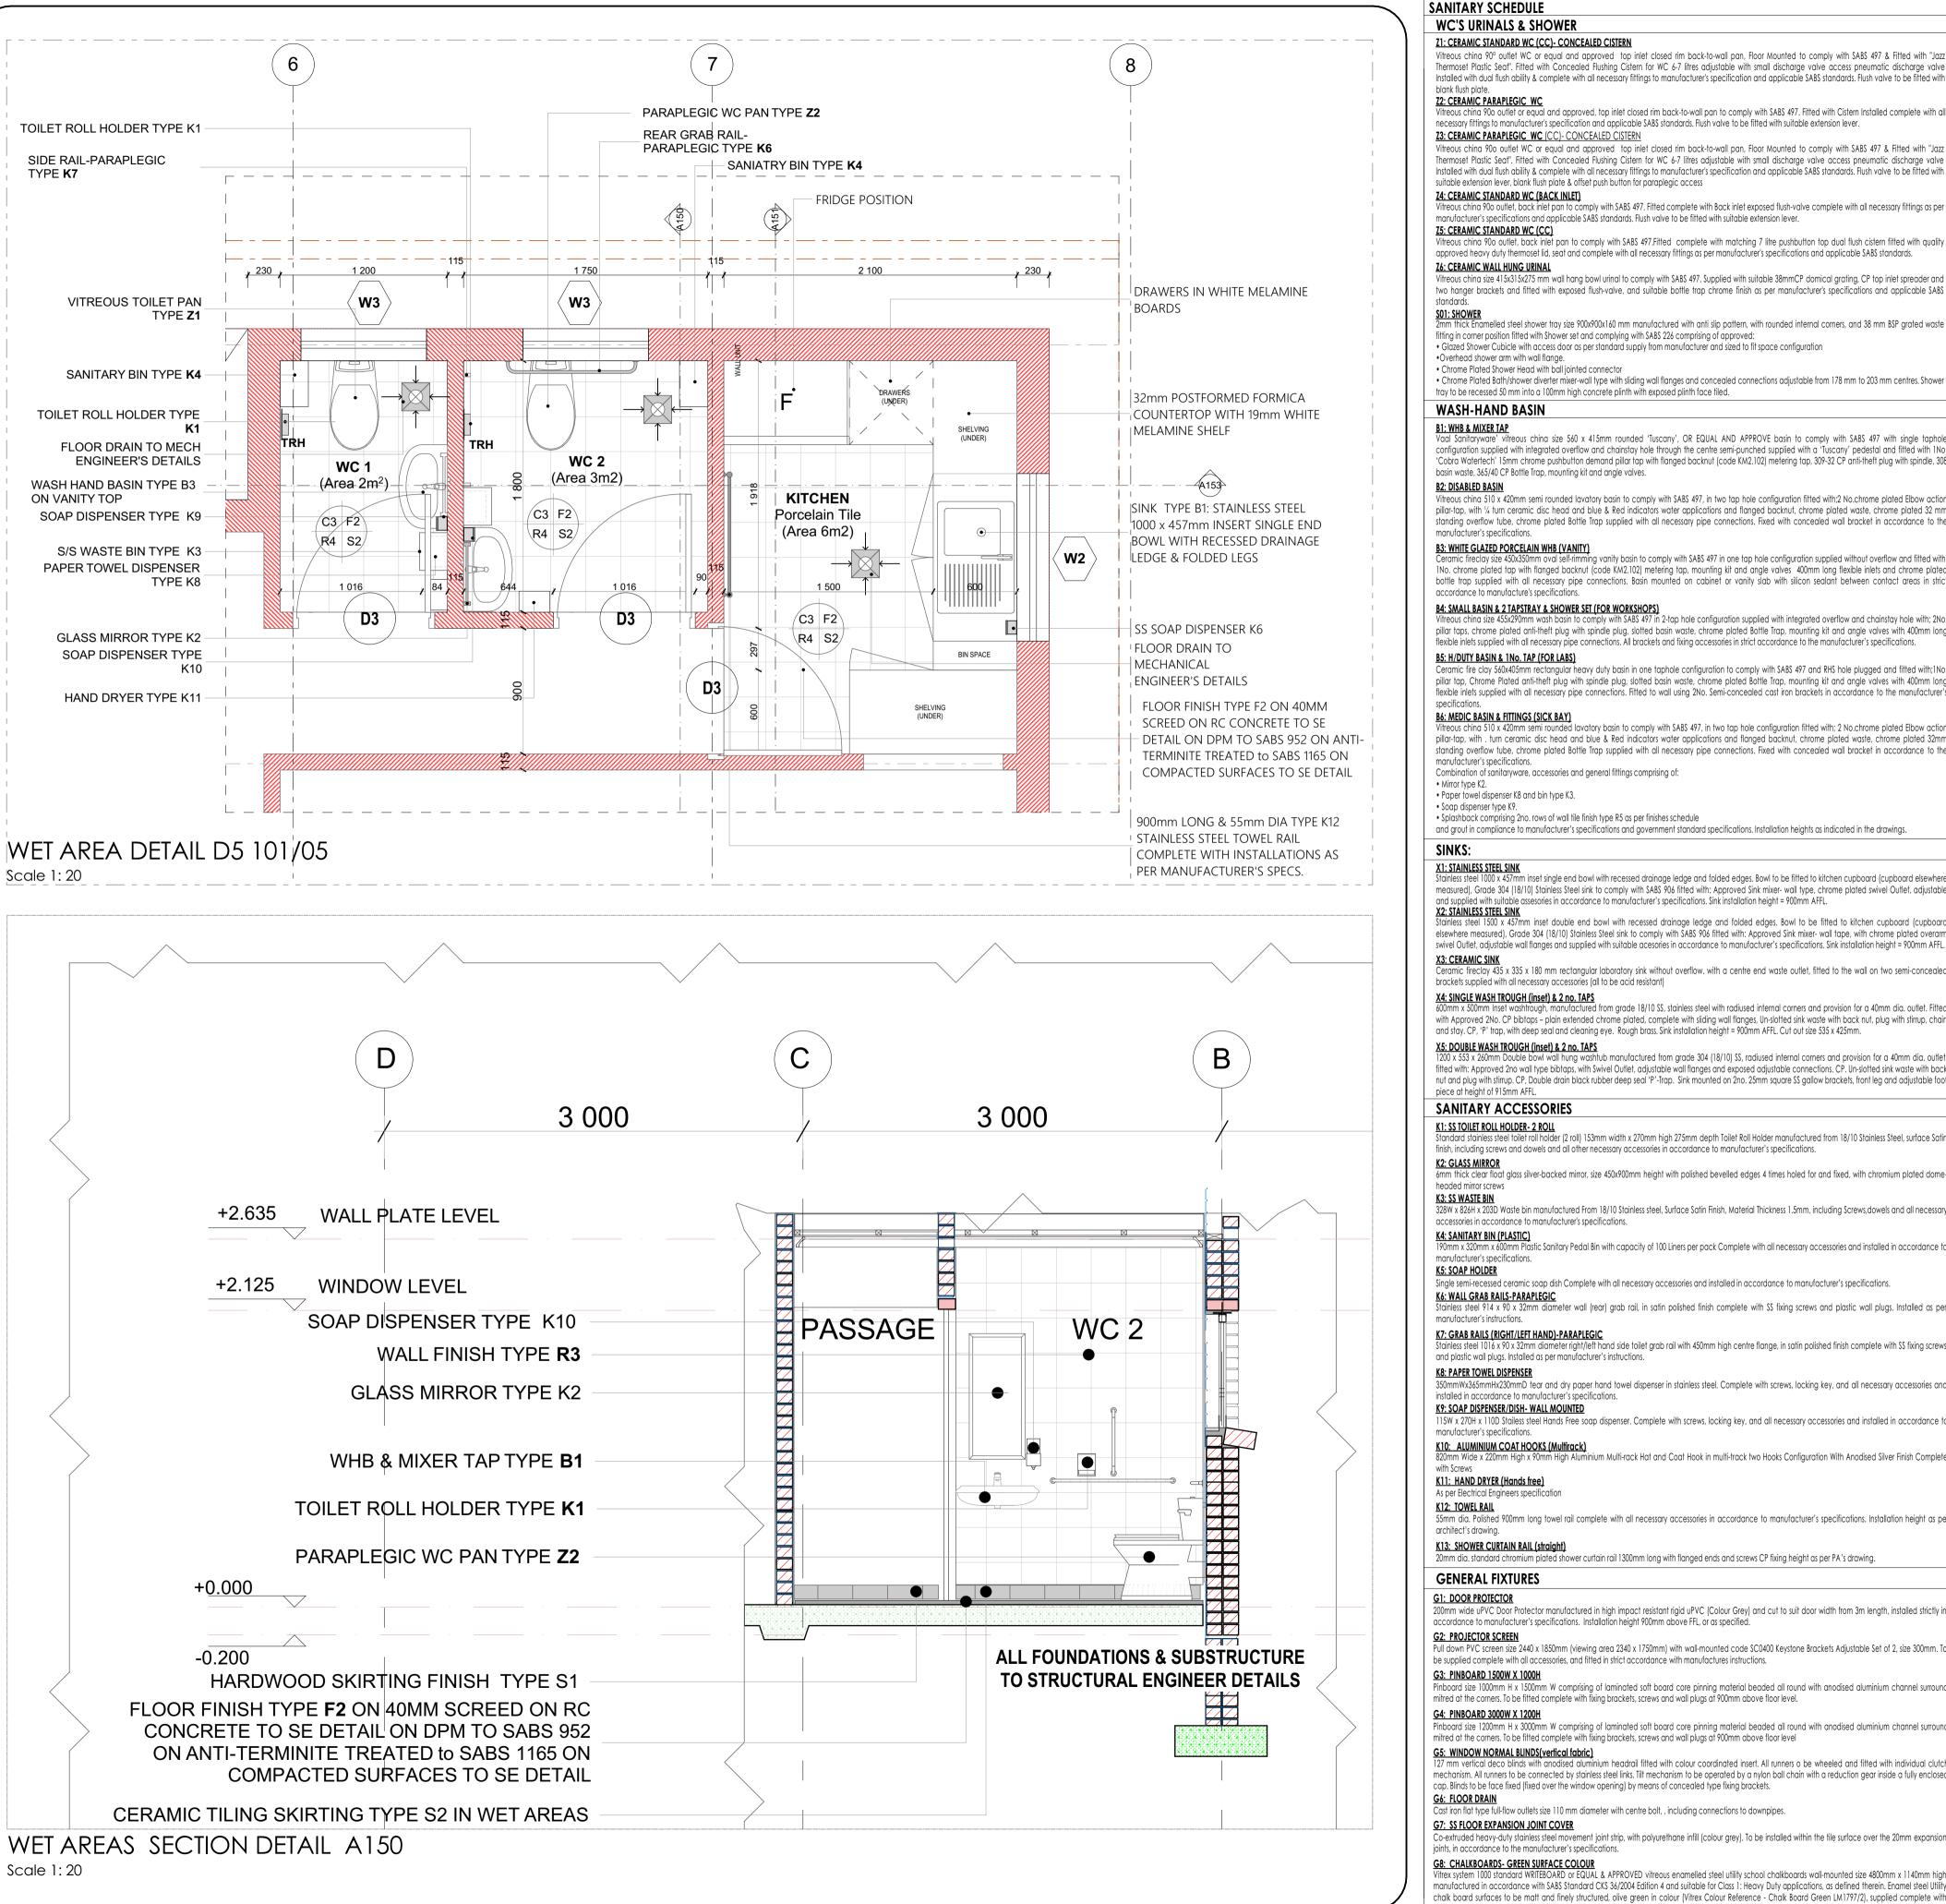

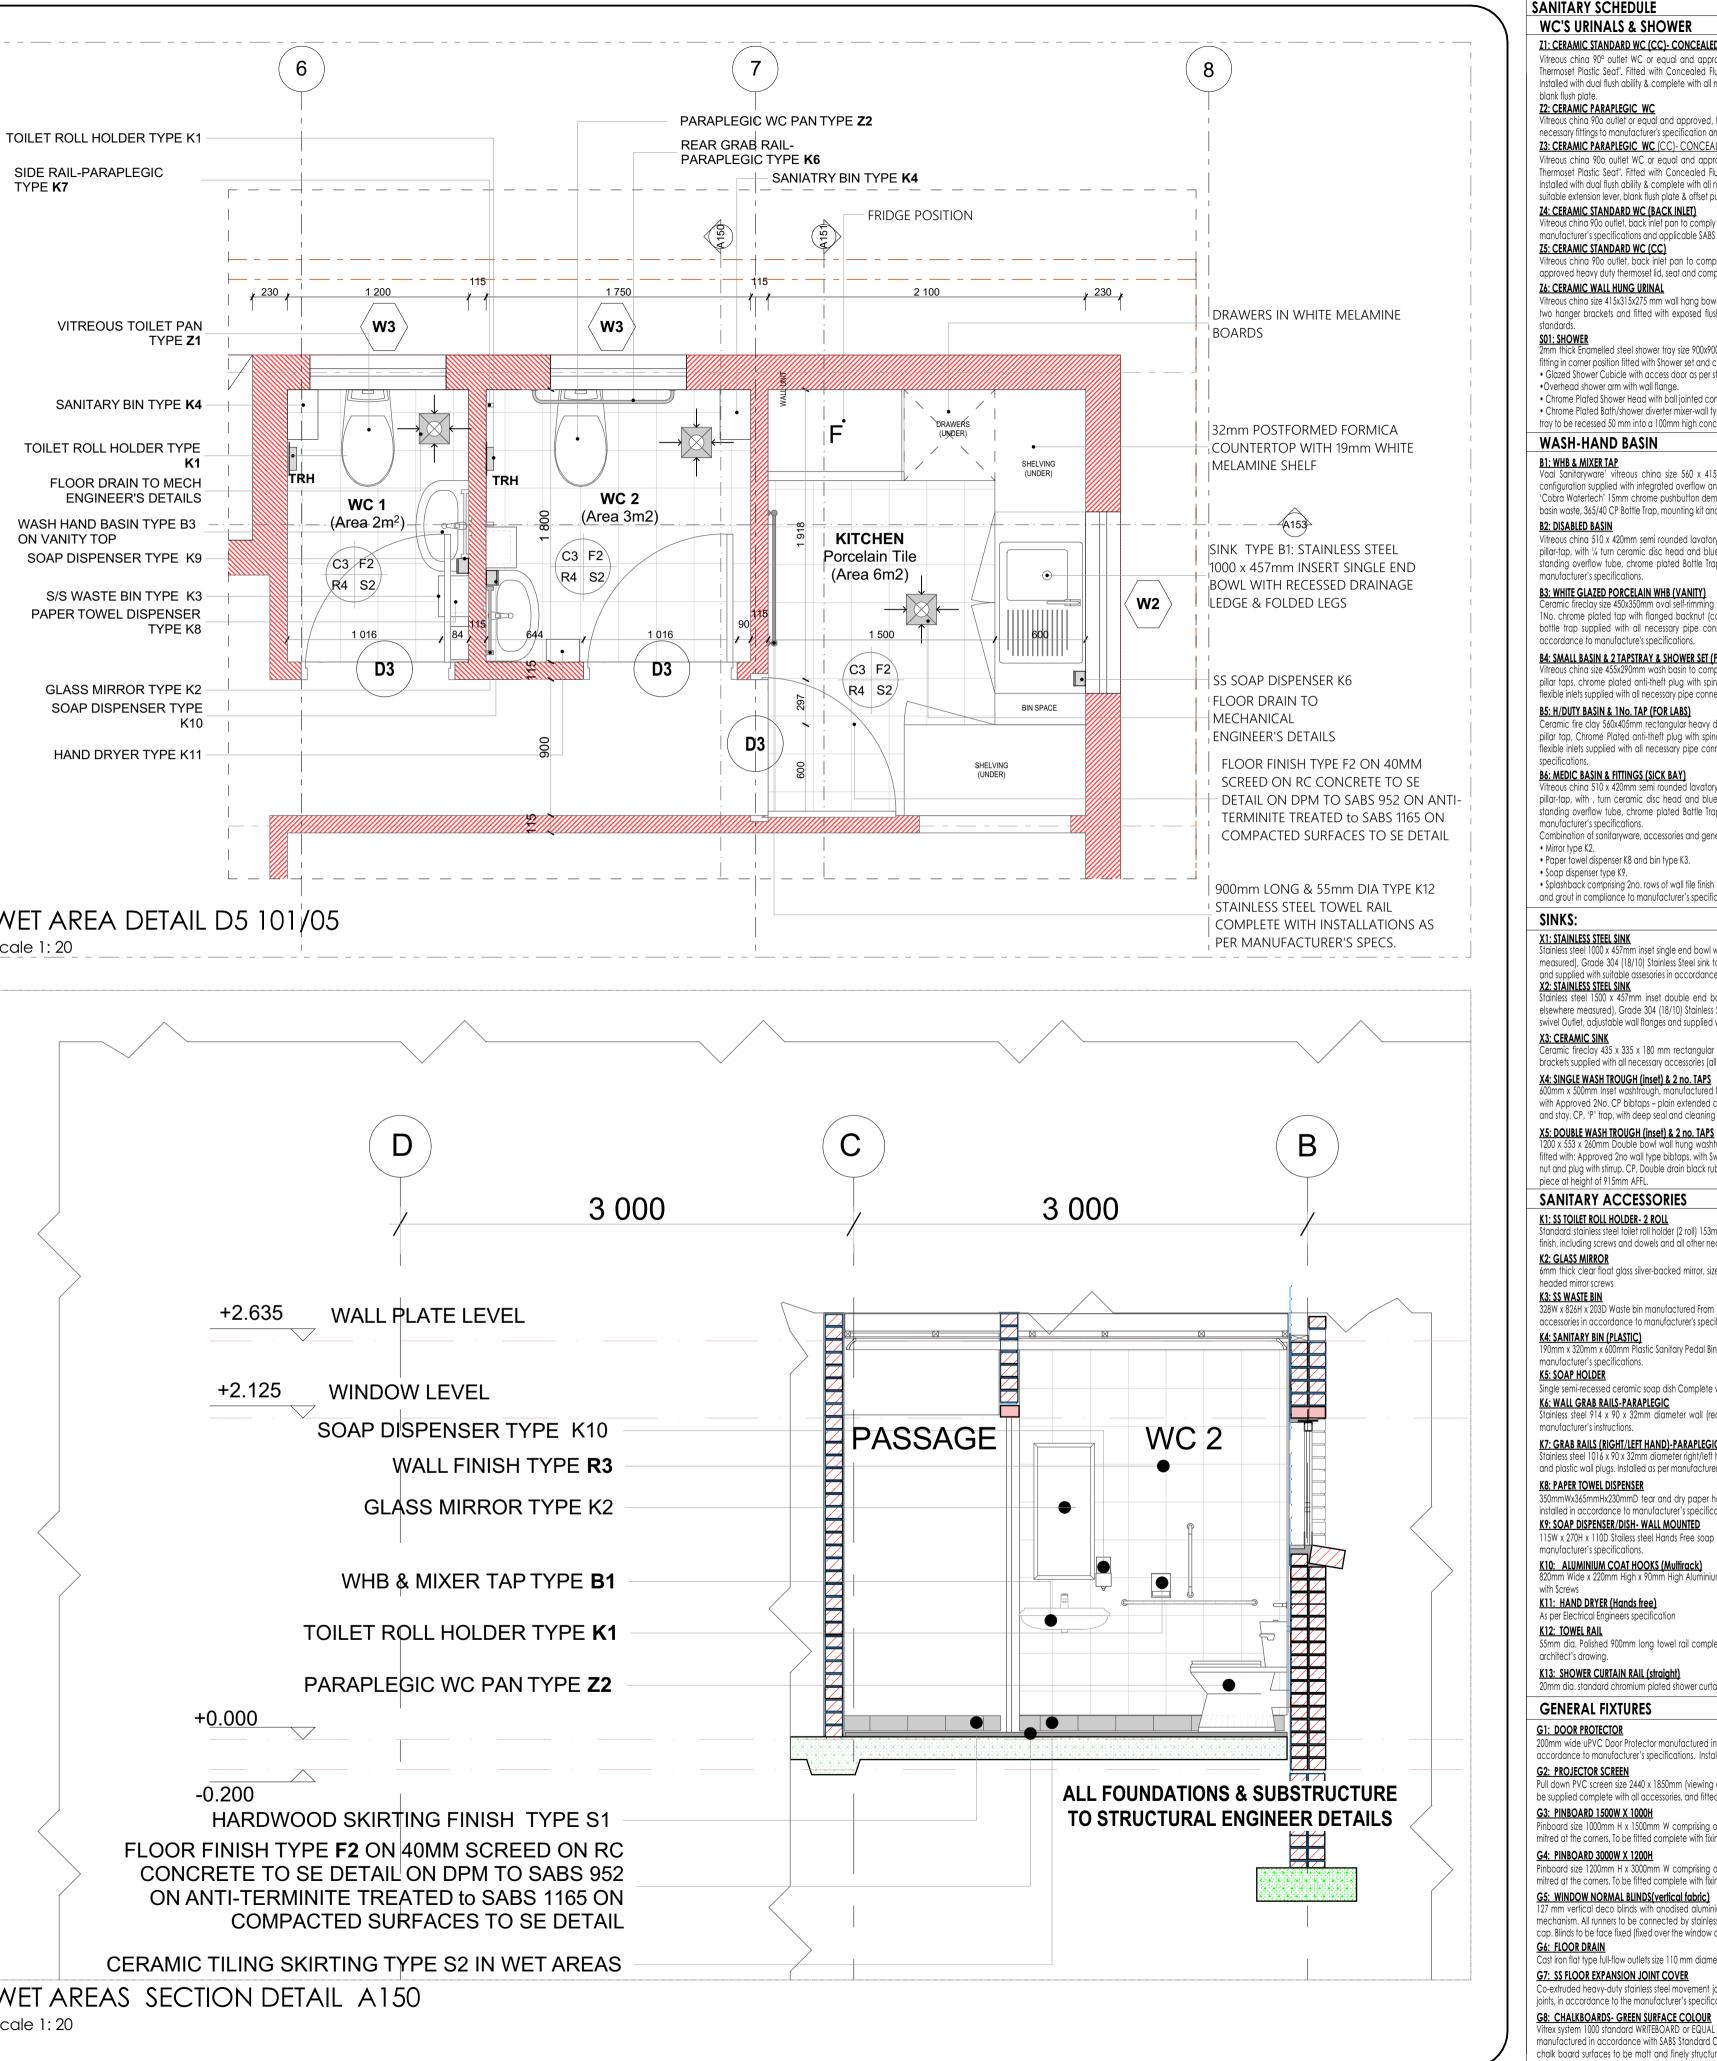

accordance with the manufacturer's instructions

Vitreous ching 90° outlet WC or equal and approved top inlet closed rim back-to-wall pan. Floor Mounted to comply with SABS 497 & Fitted with "Jazz Thermoset Plastic Seat". Fitted with Concealed Flushina Cistern for WC 6-7 litres adjustable with small discharae valve access pneumatic discharae valve Installed with dual flush ability & complete with all necessary fittings to manufacturer's specification and applicable SABS standards. Flush valve to be fitted with

reous china 900 outlet or equal and approved, top inlet closed rim back-to-wall pan to comply with SABS 497. Fitted with Cistern Installed complete with all necessary fittings to manufacturer's specification and applicable SABS standards. Flush valve to be fitted with suitable extension lever.

Vitreous china 90o outlet WC or equal and approved top inlet closed rim back-to-wall pan, Floor Mounted to comply with SABS 497 & Fitted with "Jazz Thermoset Plastic Seat". Fitted with Concealed Flushing Cistern for WC 6-7 litres adjustable with small discharge valve access pneumatic discharge valve Installed with dual flush ability & complete with all necessary fittings to manufacturer's specification and applicable SABS standards. Flush valve to be fitted with

Vitreous china 900 outlet, back inlet pan to comply with SABS 497. Fitted complete with Back inlet exposed flush-valve complete with all necessary fittings as per

approved heavy duty thermoset lid, seat and complete with all necessary fittings as per manufacturer's specifications and applicable SABS standards.

two hanger brackets and fitted with exposed flush-valve, and suitable bottle trap chrome finish as per manufacturer's specifications and applicable SABS

· Glazed Shower Cubicle with access door as per standard supply from manufacturer and sized to fit space configuration

• Chrome Plated Bath/shower diverter mixer-wall type with sliding wall flanges and concealed connections adjustable from 178 mm to 203 mm centres. Shower

al Sanitaryware' vitreous china size 560 x 415mm rounded 'Tuscany', OR EQUAL AND APPROVE basin to comply with SABS 497 with single taphole configuration supplied with integrated overflow and chainstay hole through the centre semi-punched supplied with a 'Tuscany' pedestal and fitted with 1No 'Cobra Watertech' 15mm chrome pushbutton demand pillar tap with flanged backnut (code KM2.102) metering tap, 309-32 CP anti-theft plug with spindle, 308

Vitreous china 510 x 420mm semi rounded lavatory basin to comply with SABS 497, in two tap hole configuration fitted with; 2 No. chrome plated Elbow action pillar-tap, with 1/4 turn ceramic disc head and blue & Red indicators water applications and flanaed backnut, chrome plated waste, chrome plated 32 mm standing overflow tube, chrome plated Bottle Trap supplied with all necessary pipe connections. Fixed with concealed wall bracket in accordance to the

ing vanity basin to comply with SABS 497 in one tap hole configuration supplied without overflow and fitted with: 1No. chrome plated tap with flanged backnut (code KM2.102) metering tap, mounting kit and angle valves 400mm long flexible inlets and chrome plated bottle trap supplied with all necessary pipe connections. Basin mounted on cabinet or vanity slab with silicon sealant between contact areas in strict

is china size 455x290mm wash basin to comply with SABS 497 in 2-tap hole configuration supplied with integrated overflow and chainstay hole with; 2No pillar taps, chrome plated anti-theft plug with spindle plug, slotted basin waste, chrome plated Bottle Trap, mounting kit and angle valves with 400mm long flexible inlets supplied with all necessary pipe connections. All brackets and fixing accessories in strict accordance to the manufacturer's specifications.

Ceramic fire clay 560x405mm rectangular heavy duty basin in one taphole configuration to comply with SABS 497 and RHS hole plugged and fitted with; 1No. pillar tap, Chrome Plated anti-theft plug with spindle plug, slotted basin waste, chrome plated Bottle Trap, mounting kit and angle valves with 400mm long flexible inlets supplied with all necessary pipe connections. Fitted to wall using 2No. Semi-concealed cast iron brackets in accordance to the manufacturer's

Vitreous china 510 x 420mm semi rounded lavatory basin to comply with \$AB\$ 497, in two tap hole configuration fitted with; 2 No.chrome plated Elbow action pillar-tap, with . turn ceramic disc head and blue & Red indicators water applications and flanged backnut, chrome plated waste, chrome plated 32mm standing overflow tube, chrome plated Bottle Trap supplied with all necessary pipe connections. Fixed with concealed wall bracket in accordance to the

and grout in compliance to manufacturer's specifications and government standard specifications. Installation heights as indicated in the drawings.

Stainless steel 1000 x 457mm inset single end bowl with recessed drainage ledge and folded edges. Bowl to be fitted to kitchen cupboard (cupboard elsewhere measured), Grade 304 (18/10) Stainless Steel sink to comply with SABS 906 fitted with: Approved Sink mixer- wall type, chrome plated swivel Outlet, adjustable and supplied with suitable assessories in accordance to manufacturer's specifications. Sink installation height = 900mm AFFL.

Stainless steel 1500 x 457mm inset double end bowl with recessed drainage ledge and folded edges. Bowl to be fitted to kitchen cupboard (cupboard elsewhere measured), Grade 304 (18/10) Stainless Steel sink to comply with SABS 906 fitted with: Approved Sink mixer- wall tape, with chrome plated overarm swivel Outlet, adjustable wall flanges and supplied with suitable acesories in accordance to manufacturer's specifications. Sink installation height = 900mm AFFL.

Ceramic fireclay 435 x 335 x 180 mm rectangular laboratory sink without overflow. with a centre end waste outlet, fitted to the wall on two semi-concealed

500mm x 500mm Inset washtrough, manufactured from grade 18/10 SS, stainless steel with radiused internal corners and provision for a 40mm dia. outlet. Fitted with Approved 2No. CP bibtaps – plain extended chrome plated, complete with sliding wall flanges, Un-slotted sink waste with back nut, plug with stirrup, chain I stay, CP, 'P' frap, with deep seal and cleaning eye. Rough brass. Sink installation height = 900mm AFFL. Cut out size 535 x 425mr

3 x 260mm Double bowl wall hung washtub manufactured from grade 304 (18/10) SS, radiused internal corners and provision for a 40mm dia. outlet fitted with: Approved 2no wall type bibtaps, with Swivel Outlet, adjustable wall flanges and exposed adjustable connections. CP. Un-slotted sink waste with back nut and plug with stirrup. CP, Double drain black rubber deep seal 'P'-Trap. Sink mounted on 2no. 25mm square SS gallow brackets, front leg and adjustable foot

Standard stainless steel toilet roll holder (2 roll) 153mm width x 270mm high 275mm depth Toilet Roll Holder manufactured from 18/10 Stainless Steel, surface Satin finish, including screws and dowels and all other necessary accessories in accordance to manufacturer's specifications.

6mm thick clear float glass silver-backed mirror, size 450x900mm height with polished bevelled edges 4 times holed for and fixed, with chromium plated dome

nitary Pedal Bin with capacity of 100 Liners per pack Complete with all necessary accessories and installed in accordance to

Single semi-recessed ceramic soap dish Complete with all necessary accessories and installed in accordance to manufacturer's specifications.

Stainless steel 914 x 90 x 32mm diameter wall (rear) grab rail, in satin polished finish complete with SS fixing screws and plastic wall plugs. Installed as per

Stainless steel 1016 x 90 x 32mm diameter right/left hand side toilet grab rail with 450mm high centre flange, in satin polished finish complete with SS fixing screws and plastic wall plugs. Installed as per manufacturer's instructions.

350mmWx365mmHx230mmD tear and dry paper hand towel dispenser in stainless steel. Complete with screws, locking key, and all necessary accessories and

115W x 270H x 110D Stailess steel Hands Free soap dispenser. Complete with screws, locking key, and all necessary accessories and installed in accordance to

High Aluminium Multi-rack Hat and Coat Hook in multi-track two Hooks Configuration With Anodised Silver Finish Complete

55mm dia. Polished 900mm long towel rail complete with all necessary accessories in accordance to manufacturer's specifications. Installation height as per

200mm wide uPVC Door Protector manufactured in high impact resistant rigid uPVC (Colour Grey) and cut to suit door width from 3m length, installed strictly in

Pull down PVC screen size 2440 x 1850mm (viewing area 2340 x 1750mm) with wall-mounted code SC0400 Keystone Brackets Adjustable Set of 2, size 300mm. To


Pinboard size 1000mm H x 1500mm W comprising of laminated soft board core pinning material beaded all round with anodised aluminium channel surround

Pinboard size 1200mm H x 3000mm W comprising of laminated soft board core pinning material beaded all round with anodised aluminium channel surround

27 mm vertical deco blinds with anodised aluminium headrail fitted with colour coordinated insert. All runners o be wheeled and fitted with individual clutch mechanism. All runners to be connected by stainless steel links. Tilt mechanism to be operated by a nylon ball chain with a reduction gear inside a fully enclosed

Co-extruded heavy-duty stainless steel movement joint strip, with polyurethane infill (colour grey). To be installed within the tile surface over the 20mm expansion

1 1000 standard WRITEBOARD or EQUAL & APPROVED vitreous enamelled steel utility school chalkboards wall-mounted size 4800mm x 1140mm high manufactured in accordance with SABS Standard CKS 36/2004 Edition 4 and suitable for Class 1: Heavy Duty applications, as defined therein. Enamel steel Utility chalk board surfaces to be matt and finely structured, olive green in colour (Vitrex Colour Reference - Chalk Board Green LM1797/2), supplied complete with ntegral anodised aluminium chalk rail (ACR), fixing components and secured in position to brickwork. The Chalk boards are to be fixed in position strictly in

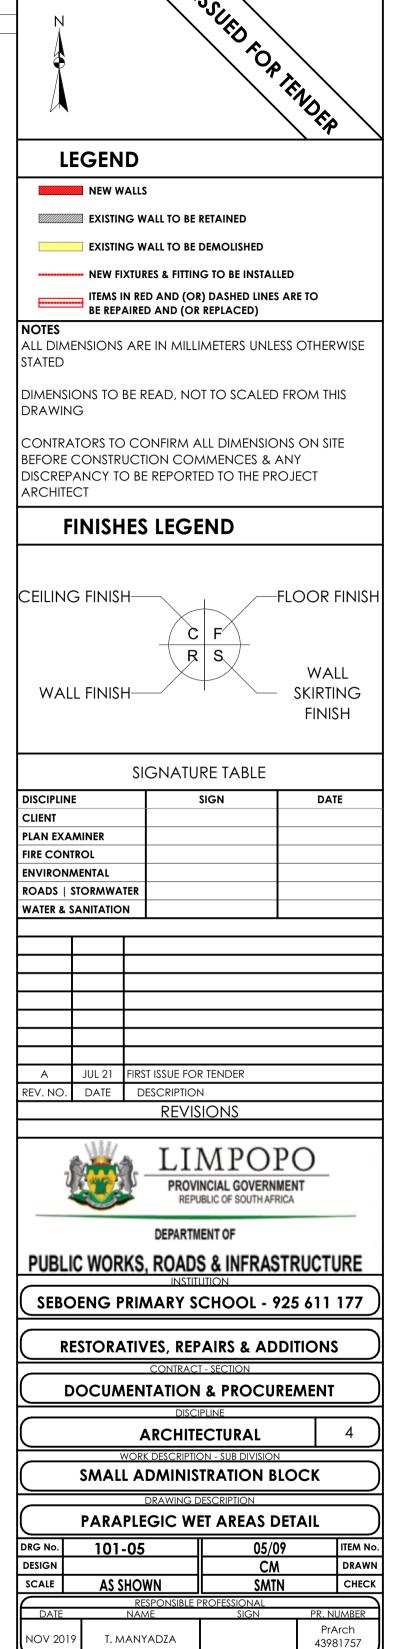





CONSULTANT

ECTURA - INTERNATIONAL

CONTRACTOR

A1	LDPW - PRO	F/16002/E17	0
SIZE	PROJECT	NUMBER	REV
CAD SYSTEM	AUTOCAD		FILE
0.15			

# FLOORS:

F1: PORCELAIN TILES - MATT (Corrosive Resistant & Anti-Slippery)

420 x420 11.5mm kilimanjaro floor tiles or similar approved by architects, fixed with adhesive, painted with tinted waterproof jointing compound. Grouting to be grey, tiles should have expansion joint and aluminium edging strip.

#### F2: PORCELAIN TILES -MATT

600 x 600 x10mm thick matt porcelain tile to comply with SABS 1449 laid on approved pattern by an approved specialist to comply with SABS 107 and approved adhesives and grout on screeds With Thickness/Specification in strict compliance to manufacturers instructions and SABS specification. Fittings to include, ribbed angle tiles where there is change of level & Movement Joints of 6mm Wide With Patent Aluminium Movement Joints Strips Consisting Of Synthetic Fibre Inserts Installed At Intervals As Per Manufacturer's Instruction. Colour and pattern to architects approval.

#### F3: CARPET TILES

500mm x 500mm , 100% PFX staple fibre carpet files To Comply With SABS 1419 (heavy commercial) consisting of fibres set out on vaterproof vinyl backing and to comply with EN 1307 Wear Class 4 (heavy duty), laid with approved adhesive on 30mm thick cement creeds in strict compliance with manufacturer's instructions. Carpet tiles to conform to BS 4790 on fire rating, and DIN 54324 on wira test and ISO body test at less than 2Kv at 25% RH on static electricity. Colour and pattern to architects approval.

# 4: CEMENT SAND SCREED

30mm thick polished cement sand screed with 13mm Stone Nominal aggregate for Topping to comply with SABS 1083 or latest revision for concrete.

#### **F5: EXTERIOR MULTI COLOURED CONCRETE INTERLOCKING PAVERS**

65mm thick multi-coloured concrete pavers laid on sand bedding to civil/structural engineer's specification in approved pattern and compacted to approval and grouted in strict accordance to manufacturer's specifications. All to be manufactured and installed in strict compliance to SABS 1058 or Latest Revision.

# F6: GRANOLITHIC FINISH

22 mm thick untinted Granolithic finish composed of one part cement, one part fine sand, two parts coarse sand and one part granite that would pass through a 5mm mesh sieve; laid by specialist in panels not exceeding 10m2. divided with approved brass dividing strips. All to be manufactured and installed in strict compliance to the latest SABS approved standards. Colour, pattern and aggregate size to architects approval.

#### 7: INTERLOCKING PAVERS (RIGID PAVING/VEHICULAR WAYS)

220mm x 197mm x 80 mm thick concrete interlocking pavers, 25 mpa, manufactured to SABS spec 1058, laid on sand bedding to civil/structural engineer's specification to a 'herringbone' pattern to the Architect's approval.

#### F8: SEMI FLEXIBLE VINLY SHEETING (CORROSIVE RESISTANT/ANTI-SLIPPERY)

2.5mm Thick Heavy Traffic Use, Corrosive Resistant & Anti-Slippery Vinyl Sheeting Semi-Flexible To Comply With SABS 586, With Static Dissipative Properties Throughout Thickness, Engineered for ESD or SD (anti-static) Protection Vinyl Sheet, Laid on Self -Levelled Smooth Screed glued with conducive adhesive To SABS 070 or Latest Revision In Accordance To Manufacturer's Instructions And Installed By Approved Specialist. Joints Shall be Welded as Per Manufacturer's Specifications With No more than 2mm Gap. Clean & Polish Floor In Compliance With SABS 1042. Colour To Architect Approval On Sample Presentation. Contractor to provide Certificate of Static Current Conductivity. Contractor to provide Certificate of Static Current Conductivity, Corrosive resistant & Anti-Slippery.

#### F9: GRAVEL FINISH ON SAND LAYER

32mm Gravel On Compacted Sand Layer Base as Per PSE Details Installed in All Duct Chambers Accommodating Sanitary Services.

#### SKIRTING:

S1: HARDWOOD OR EQUAL AND APPROVED

"Ex 75mm x 20mm Moulded Hardwood Skirting" to comply with SANS 1099, fixed to walls in long lengths with splayed heading joints and nitred coners with screws and plugs at centres not exceeding 600mm , and fixed with a 19mm x 19mm quadrant beading. The skirting to be anished with 3No. coats of egg shell clear vanish to comply with SABS/SANS 381 type 1.

#### S2: CERAMIC TILE SKIRTING

600mm wide x 100mm high x 7mm thick matt porcelain tile to comply with SABS 1449 laid with approved adhesives and grout on 22mm nick screeds in strict compliance to manufacturers instructions and SABS specification, with cove base and straight tops. Complete with corner and top trims. Fittings to include, ribbed angle tiles where there is change of level. Colour and pattern to architects approval.

#### S3: CEMENT SAND SCREED

5 mm high x 20 mm thick hardened cement sand screed skirting coved at 50 mm dia. to form a continuous joint with the adjoining screed floor finish to PA's approval. All to be manufactured and installed in strict compliance With SABS 1083 or latest revision.

# WALL FINISHES:

R1: FACE BRICK FBX face brick in common running bond to comply with SABS 227 and forming part of the structural work.

R2: EMULSION (PVA) PAINT - FULL HEIGHT no. coats of PVA matt finish emulsion paint to SABS 1586 applied on plastered surface primed and with 1 no. coat undercoat to SABS 68

#### grade1, in accordance to manufacturer's instructions.

R3:ALKYD (ENAMEL) PAINT no. coats matt (egg shell) finish alkyd (enamel) paint to SABS 630, type 2 applied on plastered surfaces with 1 no coat alkali resistant laster primer to SABS 1416 and 1 no. coat undercoat to SABS 681 grade1, in accordance to manufacturer's instructions.

#### R4: GLAZED CERAMIC WALL TILES / ENAMEL PAINT COMBO

ombination of; 600mm wide x 300mm x 7mm thick high glazed ceramic tiles To Specification "R5", laid on 15 mm thick plaster prepared receive wall tiles fixed with approved adhesives and grout in compliance to manufacturer's specifications and government standard pecifications laid from finish floor level to window level AND ENAMEL paint to specification "R3" To Comply with SABS 630 or latest revision upplied from 2100 mm above finished floor level to ceiling height all in strict compliance to manufacturer's instructions. All to be nanufactured and installed in strict compliance to the latest SABS Standards.

#### **R5:CERAMIC WALL TILES – FULL HEIGHT**

600mm x 300mm x 7mm thick high glazed ceramic tiles to Comply with SABS 22 or Latest revision, laid on 15 mm thick plaster prepared to receive wall tiles fixed with approved adhesives and arout in compliance to manufacturer's specifications and aovernment standard specifications. Tiles to be laid to full ceiling height. All to be manufactured and installed in strict compliance SABS 22 Standard. All to be manufactured and installed in strict compliance SABS 22 Standard.

## **CEILING AND CORNICE:**

C1: 9mm GYPSUM BOARDS FLUSH PLASTERED CEILINGS OR EQUAL AND APPROVED

GypCeil Classic" gypsum plasterboard ceilingor EQUAL & APPROVED consisting of 1 layer Gyproc RhinoBoard 9mm (locally manufactured, 50 9001 & 14001 certification, recycled paper content, Ecospecifier listing) fixed to timber brandering installed at maximum 300mm centers sing Gyproc RhinoBoard Sharp Point Grabber Screws 32mm at maximum 150mm centers. Apply . Gyproc RhinoTape to all joints and skim he ceiling using Gyproc RhinoLite.

#### C2: FIBRE CEMENT BOARDS (H-JOINTED)

6.4mm thick GypCeil Prestige S" fibre cement ceiling boards or EQUAL & APPROVED consisting of 1 layer Gyproc RhinoBoard 9 mm (locally nanufactured, ISO 9001 & 14001 certification, recycled paper content, Ecospecifier listing, non-combustible to SANS 10177-5) fixed to EX 38mm x 50mm timber brandering installed at maximum 400mm centres using Gyproc RhinoBoard Sharp Point Grabber Screws 32mm at naximum 150mm centres with all necessary accessories, finished with 3 No. coats of super PVA external quality paint colour to PA's approval. Gyproc RhinoTape to all joints and skim the ceiling using Gyproc RhinoLite.

#### C3: PATENT SUSPENDED ACOUSTIC TILES OR EQUAL AND APPROVED

200mm x 600mm X 15mm Gyproc Celotex Pin Perforated or Fine Fissured OR EQUAL & APPROVED laid into Donn ceiling grid and secured nto place using Donn Hold Down Clips @ 200mm c/c. Donn Wall Angle M6 fixed to the perimeter wall using fixings at 300mm centres. Donn T38 FR Main Tees (0.4mm thickness, Z150 galv. coating, locally manufactured, recycled content, ISO 9001 & 14001 certification) at 1200 entres & Donn T38V (1200 long) Cross Tees at 600 centres. Suspend main tees @ 1200mm c/c using Donn Hanger Strap 19mm suitably fixed o the building structural members. Donn Galvanized Hanger Strap 19mm at maximum 150mm on both sides of the fire notch. All fire otches to be in line. Suspend all full length 1200 Cross Tees at their mid-point using Donn Hanger Strap 19mm suitably fixed to the building structural members. All to comply with latest SANS 803 including all necessary accessories and installed in strict accordance to nanufacturer's specifications.

#### C4 EMULSION (PVA) PAINT OR EQUAL AND APPROVED

Emulsion (PVA) Paint on Skimmed Plastered Slab" 3No. coats of PVA emulsion ceiling paint to latest SANS 1586 approved on 6mm thick light veight hemi-hydrate gypsum plaster on concrete slab soffit.

#### **ROOF COVERING AND INSULATION:**

R1: EMBOSSED ROOFING SHEET (TWO SIDES)

Roofing Sheets: 0.58mm Thick concealed fixing roofing sheets manufactured from roll-formed from certified steel complying with ISQ 550 (31). The profile shall have three trapezoidal ribs at 203mm centers giving a net cover of 406mm. The rib height shall


be 41mm and provide capillary breaks. The male rib shall have spurs at 283mm centers to ensure a positive double interlocking action at side-laps. Each pan shall incorporate two stiffener ribs. Profiled roofsheets to be coated on both sides with "Global Coat" or "Chromadek Colour" and laid on structural timber/steel structure incorporating all necessary accessories such as flashings and eave closers in strict compliance to manufacturer's instructions.


Insulation: SHALL EITHER BE: 1: where there are acoustic ceilings susspeded board, a heavy duty "Aluminium sisalation foil" shall be installed AND 2: where the steel work is exposed, a 50mm "FactoryBoard" manufactured from noncombustible glass fibres and thermo-setting resin binder supplied size 2400mm x 1200mm and 80kg/mÑ and finished with white metalized foil.

Galvanised Steel (GI) Gutter: 150mm Wide x 100mm Deep x 0.6mm Eaves Gutter of Commercial Grade Steel With Class Z275 Galvanising To Comply With SABS 934 or latest Revision Fixed To Painted Fibre Cement Fascia Board Together with standard accessories discharging into Rainwater Downpipes.

Downpipe: 110 x110 x 0.6mm Thick Commercial Grade Galvanised Steel Sheet With Class Z275 Galvanising To Comply With SABS 934 or atest Revision to or built into walls or cast in concrete columns fixed to brickwork or steel including brackets and self-taping screws To Manufacturer Installation Instructions.

Fascia board: 250 x 10 mm Fibre- Cement Fascia/Barge Board, Screw Fixed To Truss Ends & Counter Batten With Countersunk Brass Screws. Prepare & Apply One Universal Undercoat & Two Coats Super Acrylic P.V.A.

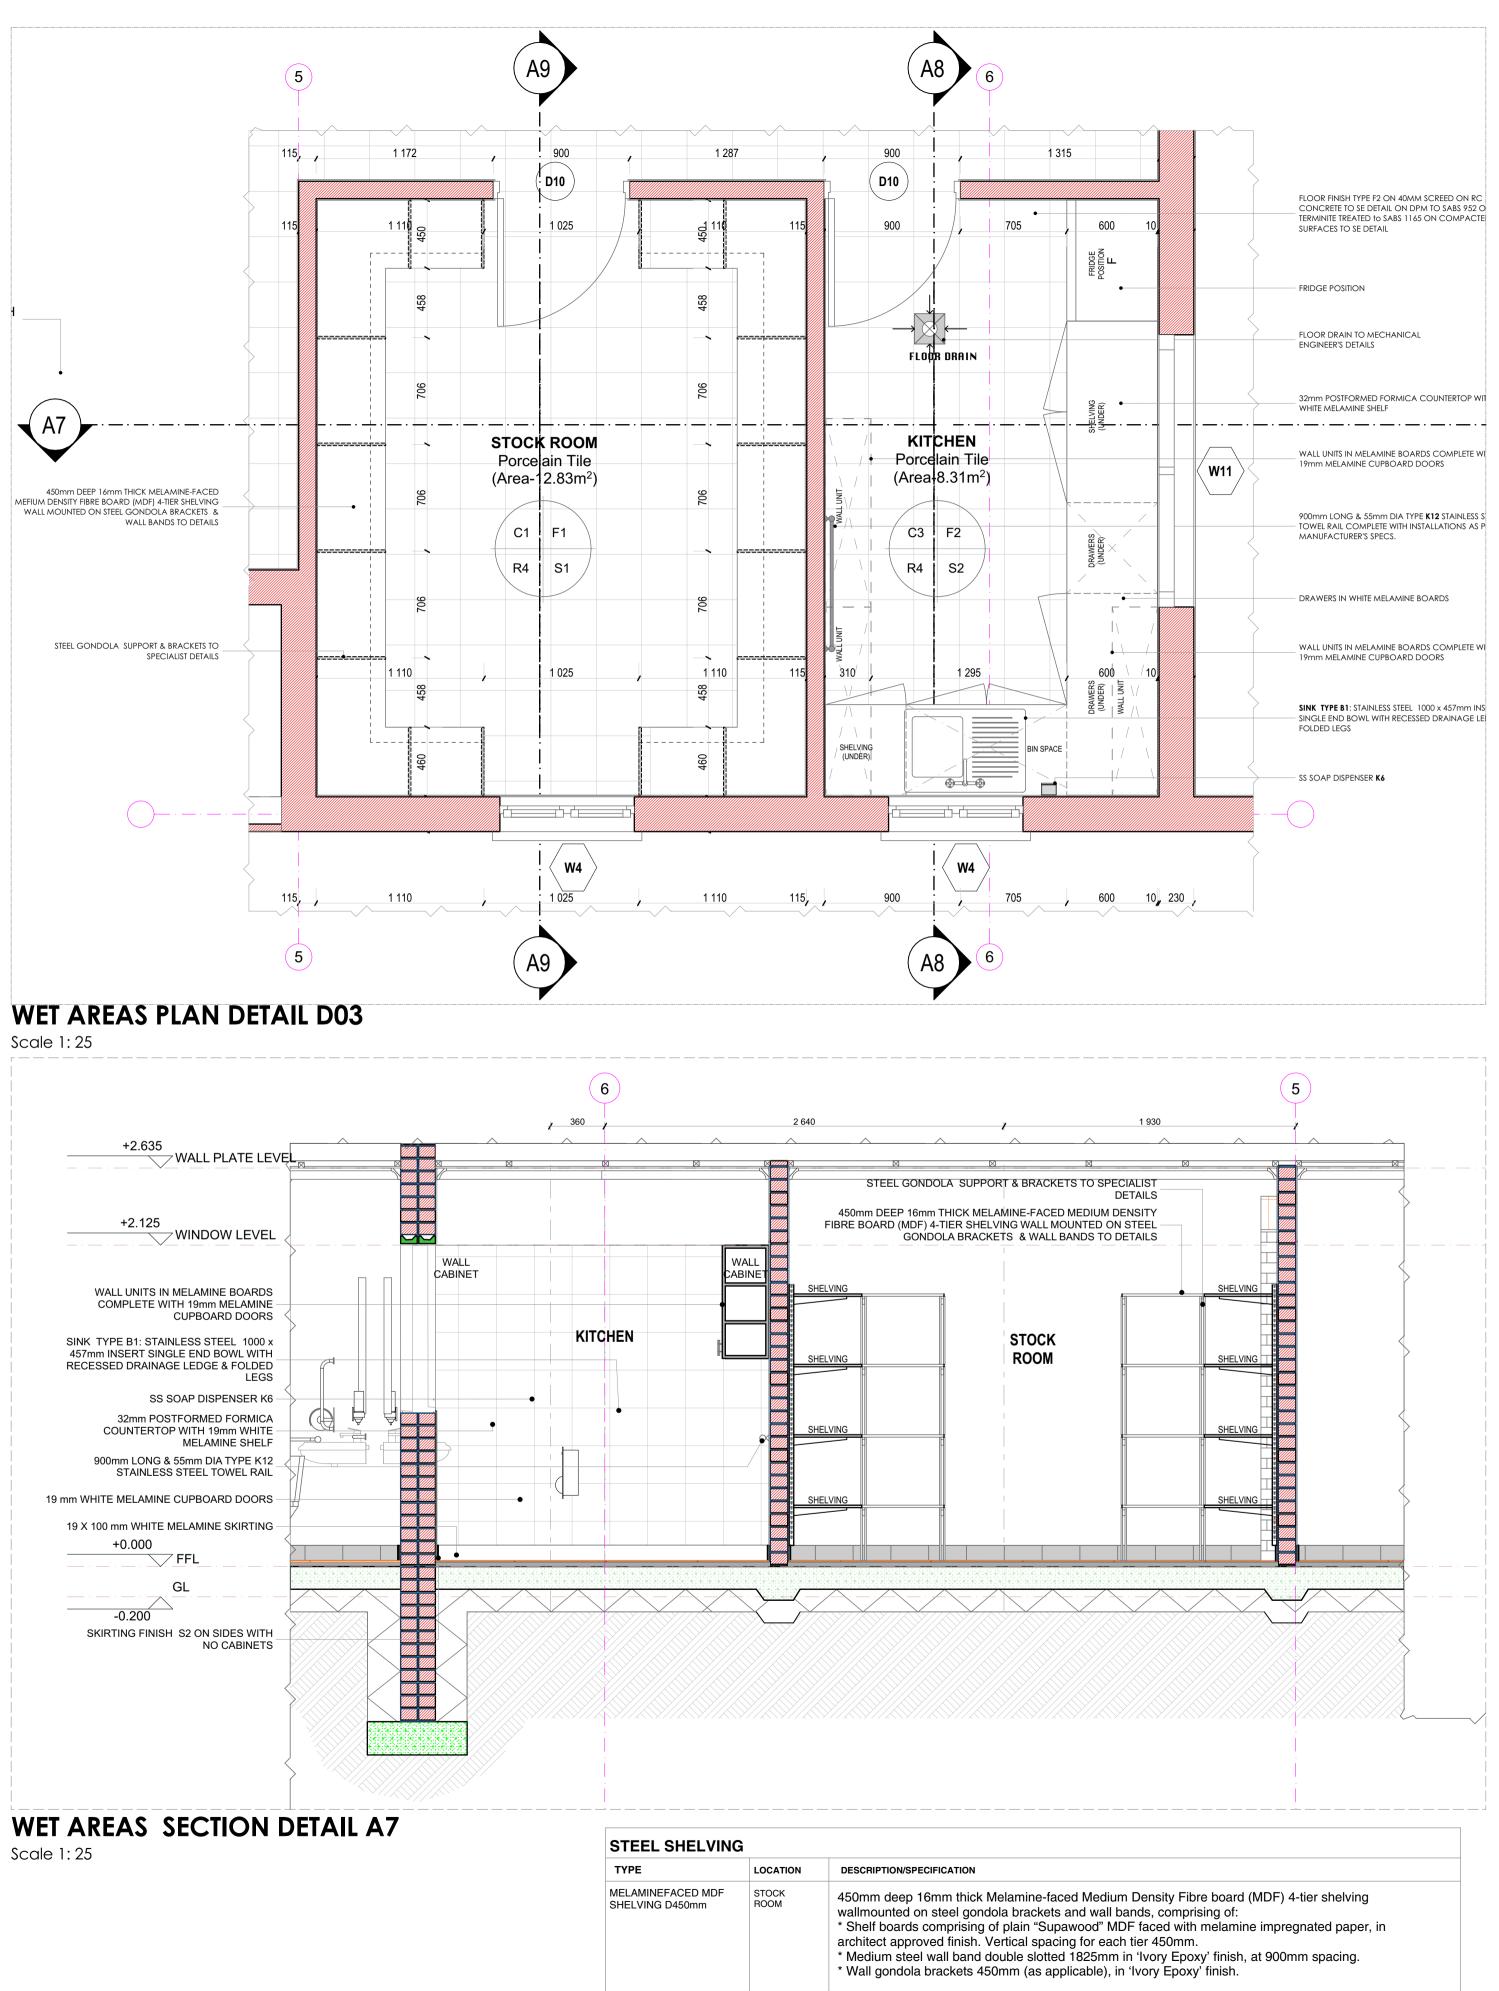

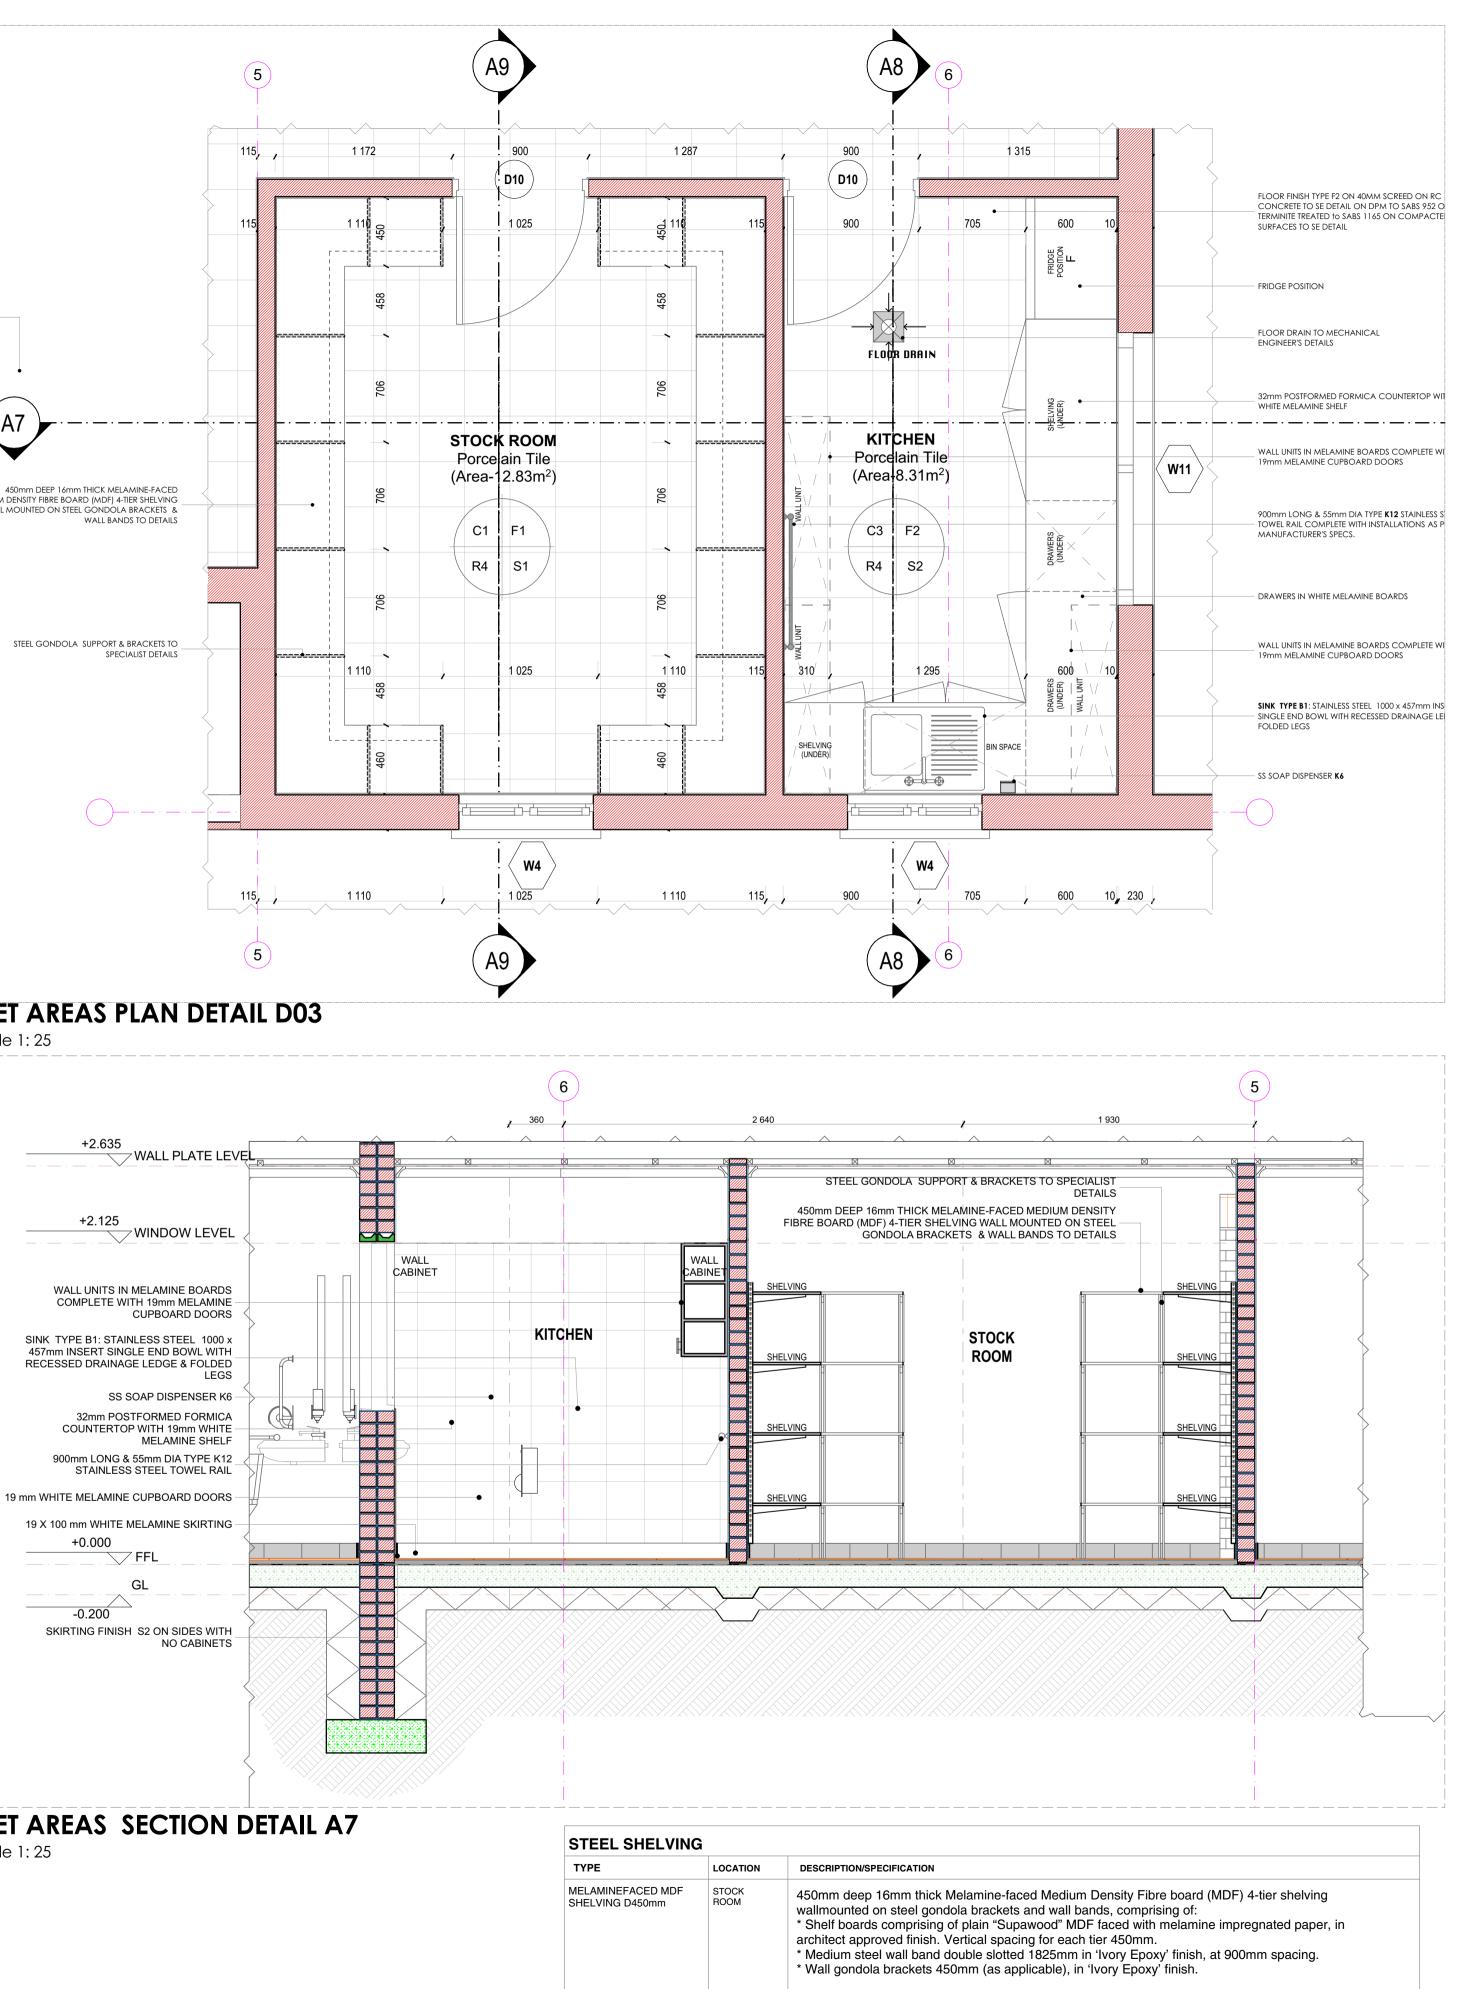

# **SANITARY SCHEDULE** WC'S URINALS & SHOWER Z1: CERAMIC STANDARD WC (CC)- CONCEALED CISTERN blank flush plate Z2: CERAMIC PARAPLEGIC WC **Z3: CERAMIC PARAPLEGIC WC (**CC)- CONCEALED CISTERN suitable extension lever, blank flush plate & offset push button for paraplegic access Z4: CERAMIC STANDARD WC (BACK INLET) manufacturer's specifications and applicable SABS standards. Flush valve to be fitted with suitable extension lever. **Z5: CERAMIC STANDARD WC (CC)** ous china 900 outlet, back inlet pan to comply with SABS 497. Fitted complete with matching 7 litre pushbutton top dual flush cistern fitted with quality Z6: CERAMIC WALL HUNG URINAL Vitreous china size 415x315x275 mm wall hang bowl urinal to comply with \$AB\$ 497. Supplied with suitable 38mmCP domical grating, CP top inlet spreader and Sol: SHOWER 2mm thick Enamelled steel shower tray size 900x900x160 mm manufactured with anti slip pattern, with rounded internal corners, and 38 mm BSP grated waste fitting in corner position fitted with Shower set and complying with SABS 226 comprising of approved: · Glazed Shower Cubicle with access door as per standard supply from manufacturer and sized to fit space configuration Overhead shower arm with wall flange Chrome Plated Shower Head with ball jointed connector tray to be recessed 50 mm into a 100mm high concrete plinth with exposed plinth face tiled. WASH-HAND BASIN B1: WHB & MIXER TAP basin waste, 365/40 CP Bottle Trap, mounting kit and angle valves. **B2: DISABLED BASIN** manufacturer's specifications. **B3: WHITE GLAZED PORCELAIN WHB (VANITY)** accordance to manufacture's specifications B4: SMALL BASIN & 2 TAPSTRAY & SHOWER SET (FOR WORKSHOPS)

<u>B5: H/DUTY BASIN & 1No. TAP (FOR LABS)</u> **B6: MEDIC BASIN & FITTINGS (SICK BAY)** 

Vitreous china 510 x 420mm semi rounded lavatory basin to comply with SABS 497, in two tap hole configuration fitted with; 2 No. chrome plated Elbow action pillar-tap, with . turn ceramic disc head and blue & Red indicators water applications and flanged backnut, chrome plated waste, chrome plated 32mm standing overflow tube, chrome plated Bottle Trap supplied with all necessary pipe connections. Fixed with concealed wall bracket in accordance to the manufacturer's specifications. Combination of sanitaryware, accessories and general fittings comprising of: Mirror type K2. Paper towel dispenser K8 and bin type K3.

 Soap dispenser type K9. • Splashback comprising 2no. rows of wall tile finish type R5 as per finishes schedule and grout in compliance to manufacturer's specifications and government standard specifications. Installation heights as indicated in the drawings.

# SINKS:

X1: STAINLESS STEEL SINK and supplied with suitable assessories in accordance to manufacturer's specifications. Sink installation height = 900mm AFFL. X2: STAINLESS STEEL SINK Stainless steel 1500 x 457mm inset double end bowl with recessed drainage ledge and folded edges. Bowl to be fitted to kitchen cupboard (cupboard

X3: CERAMIC SINK prackets supplied with all necessary accessories (all to be acid resistant)

X4: SINGLE WASH TROUGH (inset) & 2 no. TAPS

X5: DOUBLE WASH TROUGH (inset) & 2 no. TAPS 200 x 553 x 260mm Double bowl wall hung washtub manufactured from grade 304 (18/10) SS, radiused internal corners and provision for a 40mm dia. outlet, fitted with: Approved 2no wall type bibtaps, with Swivel Outlet, adjustable wall flanges and exposed adjustable connections. CP. Un-slotted sink waste with back nut and plug with stirrup. CP, Double drain black rubber deep seal 'P'-Trap. Sink mounted on 2no. 25mm square SS gallow brackets, front leg and adjustable foot piece at height of 915mm AFFL.

# SANITARY ACCESSORIES K1: SS TOILET ROLL HOLDER- 2 ROLL

finish, including screws and dowels and all other necessary accessories in accordance to manufacturer's specifications. K2: GLASS MIRROR

headed mirror screws K3: SS WASTE BIN 328W x 826H x 203D Waste bin manufactured From 18/10 Stainless steel, Surface Satin Finish, Material Thickness 1.5mm, including Screws, dowels and all necessary

accessories in accordance to manufacturer's specifications K4: SANITARY BIN (PLASTIC)

manufacturer's specifications. K5: SOAP HOLDER

Single semi-recessed ceramic soap dish Complete with all necessary accessories and installed in accordance to manufacturer's specifications. K6: WALL GRAB RAILS-PARAPLEGIC Stainless steel 914 x 90 x 32mm diameter wall (rear) grab rail, in satin polished finish complete with SS fixing screws and plastic wall plugs. Installed as per manufacturer's instructions.

K7: GRAB RAILS (RIGHT/LEFT HAND)-PARAPLEGIC Stainless steel 1016 x 90 x 32mm diameter right/left hand side toilet grab rail with 450mm high centre flange, in satin polished finish complete with SS fixing screws and plastic wall plugs. Installed as per manufacturer's instructions. K8: PAPER TOWEL DISPENSER

350mmWx365mmHx230mmD tear and dry paper hand towel dispenser in stainless steel. Complete with screws, locking key, and all necessary accessories and installed in accordance to manufacturer's specification K9: SOAP DISPENSER/DISH- WALL MOUNTED 115W x 270H x 110D Stailess steel Hands Free soap dispenser. Complete with screws, locking key, and all necessary accessories and installed in accordance to

manufacturer's specifications. K10: ALUMINIUM COAT HOOKS (Multirack)

with Screws K11: HAND DRYER (Hands free)

As per Electrical Engineers specification K12: TOWEL RAIL

architect's drawing

K13: SHOWER CURTAIN RAIL (straight) 20mm dia. standard chromium plated shower curtain rail 1300mm long with flanged ends and screws CP fixing height as per PA's drawing.

# GENERAL FIXTURES

G1: DOOR PROTECTOR 200mm wide uPVC Door Protector manufactured in high impact resistant rigid uPVC (Colour Grey) and cut to suit door width from 3m length, installed strictly in accordance to manufacturer's specifications. Installation height 900mm above FFL, or as specified. G2: PROJECTOR SCREEN Pull down PVC screen size 2440 x 1850mm (viewing area 2340 x 1750mm) with wall-mounted code SC0400 Keystone Brackets Adjustable Set of 2, size 300mm. To be supplied complete with all accessories, and fitted in strict accordance with manufactures instructions. G3: PINBOARD 1500W X 1000H Pinboard size 1000mm H x 1500mm W comprising of laminated soft board core pinning material beaded all round with anodised aluminium channel surround mitred at the corners. To be fitted complete with fixing brackets, screws and wall plugs at 900mm above floor level. G4: PINBOARD 3000W X 1200H

Vinboard size 1200mm H x 3000mm W comprising of laminated soft board core pinning material beaded all round with anodised aluminium channel surround mitred at the corners. To be fitted complete with fixing brackets, screws and wall plugs at 900mm above floor level 27 mm vertical deco blinds with anodised aluminium headrail fitted with colour coordinated insert. All runners o be wheeled and fitted with individual clutch

G5: WINDOW NORMAL BLINDS(vertical fabric) mechanism. All runners to be connected by stainless steel links. Tilt mechanism to be operated by a nylon ball chain with a reduction gear inside a fully enclosed cap. Blinds to be face fixed (fixed over the window opening) by means of concealed type fixing brackets. G6: FLOOR DRAIN Cast iron flat type full-flow outlets size 110 mm diameter with centre bolt, , including connections to downpipes. G7: SS FLOOR EXPANSION JOINT COVER Co-extruded heavy-duty stainless steel movement joint strip, with polyurethane infill (colour grey). To be installed within the tile surface over the 20mm expansion joints, in accordance to the manufacturer's specifications.

**G8: CHALKBOARDS- GREEN SURFACE COLOUR** 

accordance with the manufacturer's instructions

Vitreous china 90° outlet WC or eaual and approved top inlet closed rim back-to-wall pan, Floor Mounted to comply with SABS 497 & Fitted with "Jazz Thermoset Plastic Seat". Fitted with Concealed Flushina Cistern for WC 6-7 litres adjustable with small discharae valve access pneumatic discharae valve Installed with dual flush ability & complete with all necessary fittings to manufacturer's specification and applicable SABS standards. Flush valve to be fitted with

/itreous china 900 outlet or equal and approved, top inlet closed rim back-to-wall pan to comply with SABS 497. Fitted with Cistern Installed complete with all necessary fittings to manufacturer's specification and applicable SABS standards. Flush valve to be fitted with suitable extension lever.

Vitreous china 900 outlet WC or equal and approved top inlet closed rim back-to-wall pan, Floor Mounted to comply with SABS 497 & Fitted with "Jazz Thermoset Plastic Seat". Fitted with Concealed Flushing Cistern for WC 6-7 litres adjustable with small discharge valve access pneumatic discharge valve Installed with dual flush ability & complete with all necessary fittings to manufacturer's specification and applicable SABS standards. Flush valve to be fitted with

Vitreous china 900 outlet, back inlet pan to comply with SABS 497. Fitted complete with Back inlet exposed flush-valve complete with all necessary fittings as per

approved heavy duty thermoset lid, seat and complete with all necessary fittings as per manufacturer's specifications and applicable SABS standards.

two hanger brackets and fitted with exposed flush-valve, and suitable bottle trap chrome finish as per manufacturer's specifications and applicable SABS

Chrome Plated Bath/shower diverter mixer-wall type with sliding wall flanges and concealed connections adjustable from 178 mm to 203 mm centres. Shower

al Sanitaryware' vitreous china size 560 x 415mm rounded 'Tuscany', OR EQUAL AND APPROVE basin to comply with SABS 497 with single taphole configuration supplied with integrated overflow and chainstay hole through the centre semi-punched supplied with a 'Tuscany' pedestal and fitted with 1No 'Cobra Watertech' 15mm chrome pushbutton demand pillar tap with flanged backnut (code KM2.102) metering tap, 309-32 CP anti-theft plug with spindle, 308

Vitreous china 510 x 420mm semi rounded lavatory basin to comply with SABS 497, in two tap hole configuration fitted with; 2 No.chrome plated Elbow action pillar-tap, with ¼ turn ceramic disc head and blue & Red indicators water applications and flanged backnut, chrome plated waste, chrome plated 32 mm standing overflow tube, chrome plated Bottle Trap supplied with all necessary pipe connections. Fixed with concealed wall bracket in accordance to the

ning vanity basin to comply with SABS 497 in one tap hole configuration supplied without overflow and fitted with: 1No. chrome plated tap with flanged backnut (code KM2.102) metering tap, mounting kit and angle valves 400mm long flexible inlets and chrome plated bottle trap supplied with all necessary pipe connections. Basin mounted on cabinet or vanity slab with silicon sealant between contact greas in strict

ous china size 455x290mm wash basin to comply with SABS 497 in 2-tap hole configuration supplied with integrated overflow and chainstay hole with; 2No. pillar taps, chrome plated anti-theft plug with spindle plug, slotted basin waste, chrome plated Bottle Trap, mounting kit and angle valves with 400mm long flexible inlets supplied with all necessary pipe connections. All brackets and fixing accessories in strict accordance to the manufacturer's specifications.

Ceramic fire clay 560x405mm rectangular heavy duty basin in one taphole configuration to comply with SABS 497 and RHS hole plugged and fitted with;1No. pillar tap, Chrome Plated anti-theft plug with spindle plug, slotted basin waste, chrome plated Bottle Trap, mounting kit and angle valves with 400mm long flexible inlets supplied with all necessary pipe connections. Fitted to wall using 2No. Semi-concealed cast iron brackets in accordance to the manufacturer's

Stainless steel 1000 x 457mm inset single end bowl with recessed drainage ledge and folded edges. Bowl to be fitted to kitchen cupboard (cupboard elsewhere measured), Grade 304 (18/10) Stainless Steel sink to comply with SABS 906 fitted with: Approved Sink mixer- wall type, chrome plated swivel Outlet, adjustable

elsewhere measured), Grade 304 (18/10) Stainless Steel sink to comply with SABS 906 fitted with: Approved Sink mixer- wall tape, with chrome plated overarm swivel Outlet, adjustable wall flanges and supplied with suitable acesories in accordance to manufacturer's specifications. Sink installation height = 900mm AFFL.

Ceramic fireclay 435 x 335 x 180 mm rectangular laboratory sink without overflow, with a centre end waste outlet, fitted to the wall on two semi-concealed

500mm x 500mm Inset washtrough, manufactured from grade 18/10 SS, stainless steel with radiused internal corners and provision for a 40mm dia. outlet. Fitted with Approved 2No. CP bibtaps - plain extended chrome plated, complete with sliding wall flanges, Un-slotted sink waste with back nut, plug with stirrup, chain l stav. CP. 'P' trap, with deep seal and cleaning eve. Rough brass. Sink installation height = 900mm AEEL. Cut out size 535 x 425m.

Standard stainless steel toilet roll holder (2 roll) 153mm width x 270mm high 275mm depth Toilet Roll Holder manufactured from 18/10 Stainless Steel, surface Satin


6mm thick clear float glass silver-backed mirror, size 450x900mm height with polished bevelled edges 4 times holed for and fixed, with chromium plated dome

initary Pedal Bin with capacity of 100 Liners per pack Complete with all necessary accessories and installed in accordance to

High Aluminium Multi-rack Hat and Coat Hook in multi-track two Hooks Configuration With Anodised Silver Finish Complete

55mm dia. Polished 900mm long towel rail complete with all necessary accessories in accordance to manufacturer's specifications. Installation height as per

1 1000 standard WRITEBOARD or EQUAL & APPROVED vitreous enamelled steel utility school chalkboards wall-mounted size 4800mm x 1140mm high manufactured in accordance with SABS Standard CKS 36/2004 Edition 4 and suitable for Class 1: Heavy Duty applications, as defined therein. Enamel steel Utility chalk board surfaces to be matt and finely structured, olive green in colour (Vitrex Colour Reference - Chalk Board Green LM1797/2), supplied complete with ntegral anodised aluminium chalk rail (ACR), fixing components and secured in position to brickwork. The Chalk boards are to be fixed in position strictly in

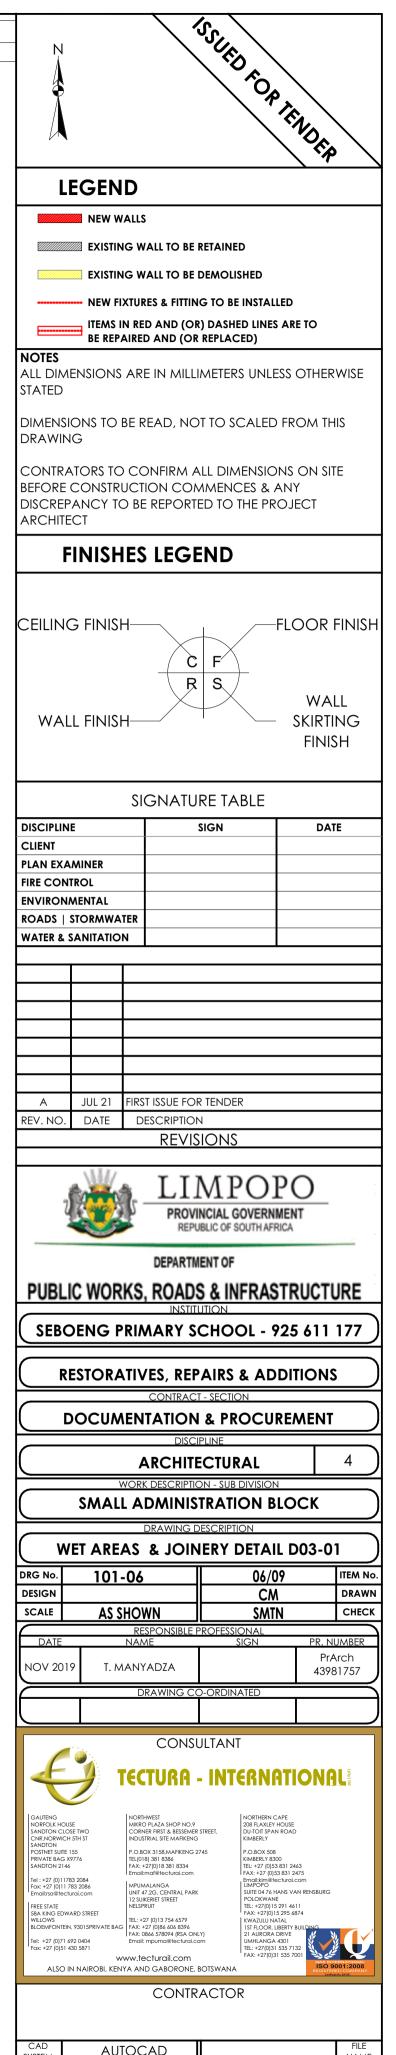

PROJECT NUMBER

LDPW - PROF/16002/E17

### FLOORS:

F1: PORCELAIN TILES - MATT (Corrosive Resistant & Anti-Slippery)

420 x420 11.5mm kilimanjaro floor tiles or similar approved by architects, fixed with adhesive, painted with tinted waterproof jointing compound. Grouting to be grey, tiles should have expansion joint and aluminium edging strip.

#### F2: PORCELAIN TILES -MATT

600 x 600 x10mm thick matt porcelain tile to comply with SABS 1449 laid on approved pattern by an approved specialist to comply with SABS 107 and approved adhesives and grout on screeds With Thickness/Specification in strict compliance to manufacturers instructions and SABS specification. Fittings to include, ribbed angle tiles where there is change of level & Movement Joints of 6mm Wide With Patent Aluminium Movement Joints Strips Consisting Of Synthetic Fibre Inserts Installed At Intervals As Per Manufacturer's Instruction. Colour and pattern to architects approval.

#### F3: CARPET TILES

500mm x 500mm , 100% PFX staple fibre carpet tiles To Comply With SABS 1419 (heavy commercial) consisting of fibres set out on waterproof vinyl backing and to comply with EN 1307 Wear Class 4 (heavy duty), laid with approved adhesive on 30mm thick cement screeds in strict compliance with manufacturer's instructions. Carpet tiles to conform to BS 4790 on fire rating, and DIN 54324 on wira test and ISO body test at less than 2Kv at 25% RH on static electricity. Colour and pattern to architects approval.

4: CEMENT SAND SCREED 30mm thick polished cement sand screed with 13mm Stone Nominal aggregate for Topping to comply with SABS 1083 or latest revision for concrete.

#### F5: EXTERIOR MULTI COLOURED CONCRETE INTERLOCKING PAVERS

65mm thick multi-coloured concrete pavers laid on sand bedding to civil/structural engineer's specification in approved pattern and compacted to approval and grouted in strict accordance to manufacturer's specifications. All to be manufactured and installed in strict compliance to SABS 1058 or Latest Revision.

# F6: GRANOLITHIC FINISH

22 mm thick untinted Granolithic finish composed of one part cement, one part fine sand, two parts coarse sand and one part granite that would pass through a 5mm mesh sieve; laid by specialist in panels not exceeding 10m2. divided with approved brass dividing strips. All to be manufactured and installed in strict compliance to the latest SABS approved standards. Colour, pattern and aggregate size to architects approval.

#### F7: INTERLOCKING PAVERS (RIGID PAVING/VEHICULAR WAYS)

220mm x 197mm x 80 mm thick concrete interlocking pavers, 25 mpa, manufactured to SABS spec 1058, laid on sand bedding to civil/structural engineer's specification to a 'herringbone' pattern to the Architect's approval.

#### F8: SEMI FLEXIBLE VINLY SHEETING (CORROSIVE RESISTANT/ANTI-SLIPPERY)

2.5mm Thick Heavy Traffic Use, Corrosive Resistant & Anti-Slippery Vinyl Sheeting Semi-Flexible To Comply With SABS 586, With Static Dissipative Properties Throughout Thickness, Engineered for ESD or SD (anti-static) Protection Vinyl Sheet, Laid on Self -Levelled Smooth Screed glued with conducive adhesive To SABS 070 or Latest Revision In Accordance To Manufacturer's Instructions And Installed By Approved Specialist. Joints Shall be Welded as Per Manufacturer's Specifications With No more than 2mm Gap. Clean & Polish Floor In Compliance With SABS 1042. Colour To Architect Approval On Sample Presentation. Contractor to provide Certificate of Static Current Conductivity. Contractor to provide Certificate of Static Current Conductivity, Corrosive resistant & Anti-Slippery.

#### F9: GRAVEL FINISH ON SAND LAYER

32mm Gravel On Compacted Sand Layer Base as Per PSE Details Installed in All Duct Chambers Accommodating Sanitary Services.

#### SKIRTING:

S1: HARDWOOD OR EQUAL AND APPROVED

"Ex 75mm x 20mm Moulded Hardwood Skirting" to comply with SANS 1099, fixed to walls in long lengths with splayed heading joints and nitred coners with screws and plugs at centres not exceeding 600mm, and fixed with a 19mm x 19mm quadrant beading. The skirting to be anished with 3No. coats of egg shell clear vanish to comply with SABS/SANS 381 type 1.

#### S2: CERAMIC TILE SKIRTING

600mm wide x 100mm high x 7mm thick matt porcelain tile to comply with SABS 1449 laid with approved adhesives and grout on 22mm nick screeds in strict compliance to manufacturers instructions and SABS specification, with cove base and straight tops. Complete with corner and top trims. Fittings to include, ribbed angle tiles where there is change of level. Colour and pattern to architects approval.

#### S3: CEMENT SAND SCREED

5 mm high x 20 mm thick hardened cement sand screed skirting coved at 50 mm dia. to form a continuous joint with the adjoining screed floor finish to PA's approval. All to be manufactured and installed in strict compliance With SABS 1083 or latest revision.

# WALL FINISHES:

R1: FACE BRICK FBX face brick in common running bond to comply with SABS 227 and forming part of the structural work.

R2: EMULSION (PVA) PAINT - FULL HEIGHT no. coats of PVA matt finish emulsion paint to SABS 1586 applied on plastered surface primed and with 1 no. coat undercoat to SABS 681

#### grade1, in accordance to manufacturer's instructions.

R3:ALKYD (ENAMEL) PAINT no. coats matt (egg shell) finish alkyd (enamel) paint to SABS 630, type 2 applied on plastered surfaces with 1 no coat alkali resistant laster primer to SABS 1416 and 1 no. coat undercoat to SABS 681 grade1, in accordance to manufacturer's instructions.

#### R4: GLAZED CERAMIC WALL TILES / ENAMEL PAINT COMBO

ombination of; 600mm wide x 300mm x 7mm thick high glazed ceramic tiles To Specification "R5", laid on 15 mm thick plaster prepared receive wall tiles fixed with approved adhesives and grout in compliance to manufacturer's specifications and government standard pecifications laid from finish floor level to window level AND ENAMEL paint to specification "R3" To Comply with SABS 630 or latest revision upplied from 2100 mm above finished floor level to ceiling height all in strict compliance to manufacturer's instructions. All to be nanufactured and installed in strict compliance to the latest SABS Standards.

#### R5:CERAMIC WALL TILES - FULL HEIGHT

600mm x 300mm x 7mm thick high glazed ceramic tiles to Comply with SABS 22 or Latest revision, laid on 15 mm thick plaster prepared to receive wall tiles fixed with approved adhesives and arout in compliance to manufacturer's specifications and aovernment standard specifications. Tiles to be laid to full ceiling height. All to be manufactured and installed in strict compliance SABS 22 Standard. All to be manufactured and installed in strict compliance SABS 22 Standard.

## CEILING AND CORNICE:

C1: 9mm GYPSUM BOARDS FLUSH PLASTERED CEILINGS OR EQUAL AND APPROVED

GypCeil Classic" gypsum plasterboard ceilingor EQUAL & APPROVED consisting of 1 layer Gyproc RhinoBoard 9mm (locally manufactured, 30 9001 & 14001 certification, recycled paper content, Ecospecifier listing) fixed to timber brandering installed at maximum 300mm centers sing Gyproc RhinoBoard Sharp Point Grabber Screws 32mm at maximum 150mm centers. Apply . Gyproc RhinoTape to all joints and skim he ceiling using Gyproc RhinoLite.

#### C2: FIBRE CEMENT BOARDS (H-JOINTED)

6.4mm thick GypCeil Prestige S" fibre cement ceiling boards or EQUAL & APPROVED consisting of 1 layer Gyproc RhinoBoard 9 mm (locally nanufactured, ISO 9001 & 14001 certification, recycled paper content, Ecospecifier listing, non-combustible to SANS 10177-5) fixed to EX 38mm x 50mm timber brandering installed at maximum 400mm centres using Gyproc RhinoBoard Sharp Point Grabber Screws 32mm at naximum 150mm centres with all necessary accessories, finished with 3 No. coats of super PVA external quality paint colour to PA's approval. Gyproc RhinoTape to all joints and skim the ceiling using Gyproc RhinoLite.

#### C3: PATENT SUSPENDED ACOUSTIC TILES OR EQUAL AND APPROVED

200mm x 600mm X 15mm Gyproc Celotex Pin Perforated or Fine Fissured OR EQUAL & APPROVED laid into Donn ceiling grid and secured to place using Donn Hold Down Clips @ 200mm c/c. Donn Wall Angle M6 fixed to the perimeter wall using fixings at 300mm centres. Donn T38 FR Main Tees (0.4mm thickness, Z150 galv. coating, locally manufactured, recycled content, ISO 9001 & 14001 certification) at 1200 entres & Donn T38V (1200 long) Cross Tees at 600 centres. Suspend main tees @ 1200mm c/c using Donn Hanger Strap 19mm suitably fixed o the building structural members. Donn Galvanized Hanger Strap 19mm at maximum 150mm on both sides of the fire notch. All fire notches to be in line. Suspend all full length 1200 Cross Tees at their mid-point using Donn Hanger Strap 19mm suitably fixed to the building structural members. All to comply with latest SANS 803 including all necessary accessories and installed in strict accordance to manufacturer's specifications.

#### C4 EMULSION (PVA) PAINT OR EQUAL AND APPROVED

Emulsion (PVA) Paint on Skimmed Plastered Slab" 3No. coats of PVA emulsion ceiling paint to latest SANS 1586 approved on 6mm thick light veight hemi-hydrate gypsum plaster on concrete slab soffit.

#### **ROOF COVERING AND INSULATION:**

ER1: EMBOSSED ROOFING SHEET (TWO SIDES)

Roofing Sheets: 0.58mm Thick concealed fixing roofing sheets manufactured from roll-formed from certified steel


complying with ISQ 550 (31). The profile shall have three trapezoidal ribs at 203mm centers giving a net cover of 406mm. The rib height shall be 41mm and provide capillary breaks. The male rib shall have spurs at 283mm centers to ensure a positive double interlocking action at side-laps. Each pan shall incorporate two stiffener ribs. Profiled roofsheets to be coated on both sides with "Global Coat" or "Chromadek Colour" and laid on structural timber/steel structure incorporating all necessary accessories such as flashings and eave closers in strict compliance to manufacturer's instructions.

Insulation: SHALL EITHER BE: 1: where there are acoustic ceilings susspeded board, a heavy duty "Aluminium sisalation foil" shall be installed AND 2: where the steel work is exposed, a 50mm "FactoryBoard" manufactured from noncombustible glass fibres and thermo-setting resin binder supplied size 2400mm x 1200mm and 80kg/mÑ and finished with white metalized foil.

Galvanised Steel (GI) Gutter: 150mm Wide x 100mm Deep x 0.6mm Eaves Gutter of Commercial Grade Steel With Class Z275 Galvanising To Comply With SABS 934 or latest Revision Fixed To Painted Fibre Cement Fascia Board Together with standard accessories discharging into Rainwater Downpipes.

Downpipe: 110 x110 x 0.6mm Thick Commercial Grade Galvanised Steel Sheet With Class Z275 Galvanising To Comply With SABS 934 or Latest Revision to or built into walls or cast in concrete columns fixed to brickwork or steel including brackets and self-taping screws To Nanufacturer Installation Instructions.

Fascia board: 250 x 10 mm Fibre- Cement Fascia/Barge Board, Screw Fixed To Truss Ends & Counter Batten With Countersunk Brass Screws. Prepare & Apply One Universal Undercoat & Two Coats Super Acrylic P.V.A.

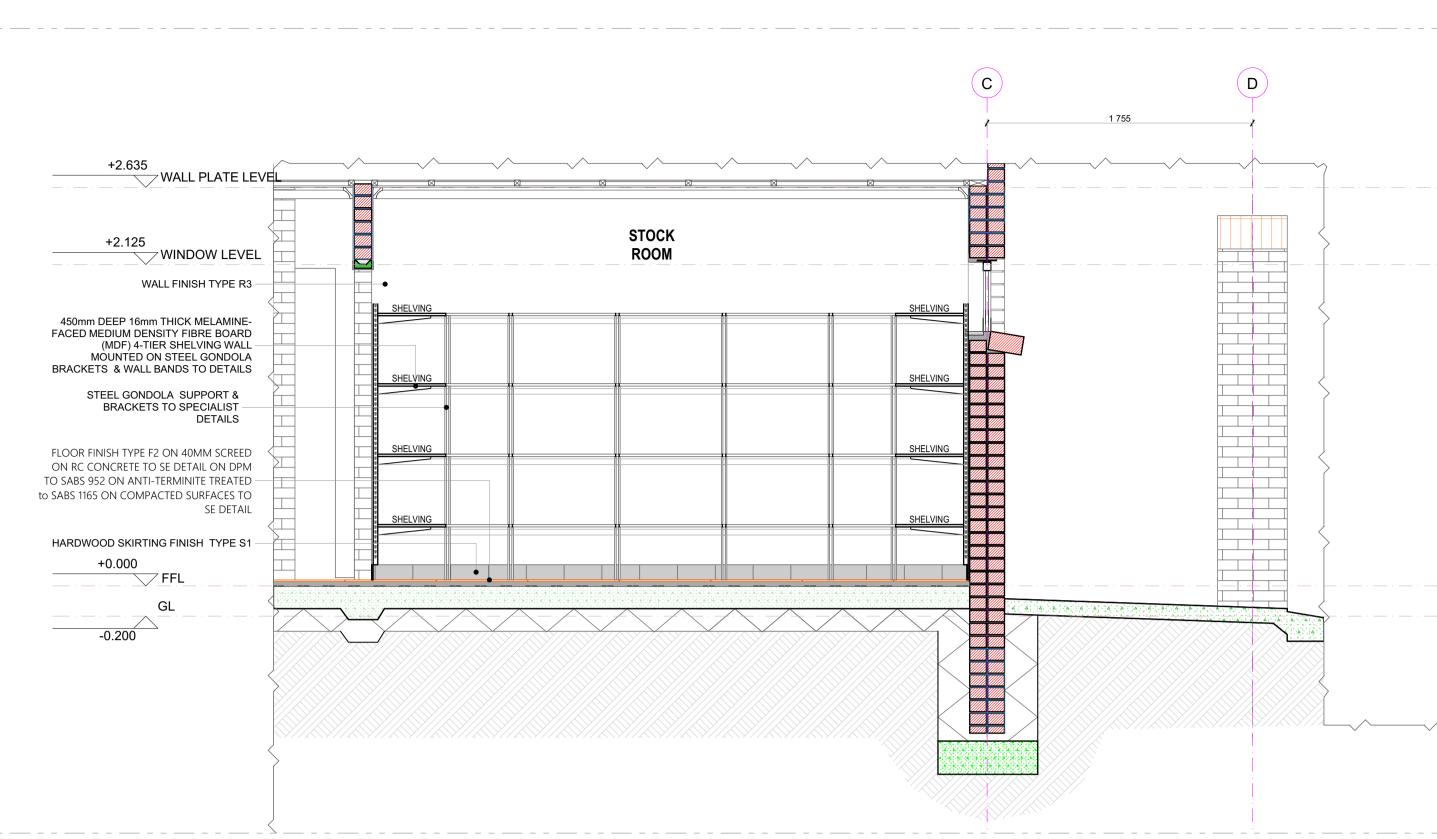

# JOINERY SECTION DETAIL A9 Scale 1:25

STEEL SHELVING						
ТҮРЕ	LOCATION	DESCRIPTION/SPECIFICATION				
MELAMINEFACED MDF SHELVING D450mm	STOCK ROOM	<ul> <li>450mm deep 16mm thick Melamine-faced Medium Density Fibre board (MDF) 4-tier shelving wallmounted on steel gondola brackets and wall bands, comprising of:</li> <li>* Shelf boards comprising of plain "Supawood" MDF faced with melamine impregnated paper, in architect approved finish. Vertical spacing for each tier 450mm.</li> <li>* Medium steel wall band double slotted 1825mm in 'Ivory Epoxy' finish, at 900mm spacing.</li> <li>* Wall gondola brackets 450mm (as applicable), in 'Ivory Epoxy' finish.</li> </ul>				

# **SANITARY SCHEDULE**

WC'S URINALS & SHOWER Z1: CERAMIC STANDARD WC (CC)- CONCEALED CISTERN Vitreous ching 90° outlet WC or equal and approved top inlet closed rim back-to-wall pan. Floor Mounted to comply with SABS 497 & Fitted with "Jazz Thermoset Plastic Seat". Fitted with Concealed Flushing Cistern for WC 6-7 litres adjustable with small discharge valve access pneumatic discharge valve Installed with dual flush ability & complete with all necessary fittings to manufacturer's specification and applicable SABS standards. Flush valve to be fitted with blank flush plate

# **Z2: CERAMIC PARAPLEGIC WC**

**Z3: CERAMIC PARAPLEGIC WC (**CC)- CONCEALED CISTERN suitable extension lever, blank flush plate & offset push button for paraplegic access Z4: CERAMIC STANDARD WC (BACK INLET)

Vitreous china 900 outlet, back inlet pan to comply with SABS 497. Fitted complete with Back inlet exposed flush-valve complete with all necessary fittings as per manufacturer's specifications and applicable SABS standards. Flush valve to be fitted with suitable extension lever. **Z5: CERAMIC STANDARD WC (CC)** ous china 900 outlet, back inlet pan to comply with SABS 497. Fitted complete with matching 7 litre pushbutton top dual flush cistern fitted with quality

Z6: CERAMIC WALL HUNG URINAL Vitreous china size 415x315x275 mm wall hang bowl urinal to comply with SABS 497. Supplied with suitable 38mmCP domical grating, CP top inlet spreader and

Sol: SHOWER 2mm thick Enamelled steel shower tray size 900x900x160 mm manufactured with anti slip pattern, with rounded internal corners, and 38 mm BSP grated waste fitting in corner position fitted with Shower set and complying with SABS 226 comprising of approved: · Glazed Shower Cubicle with access door as per standard supply from manufacturer and sized to fit space configuration •Overhead shower arm with wall flange. Chrome Plated Shower Head with ball jointed connector

 Chrome Plated Bath/shower diverter mixer-wall type with sliding wall flanges and concealed connections adjustable from 178 mm to 203 mm centres. Shower tray to be recessed 50 mm into a 100mm high concrete plinth with exposed plinth face tiled. WASH-HAND BASIN

basin waste, 365/40 CP Bottle Trap, mounting kit and angle valves.

# **<u>B2: DISABLED BASIN</u>**

Vitreous china 510 x 420mm semi rounded lavatory basin to comply with SABS 497, in two tap hole configuration fitted with; 2 No.chrome plated Elbow action pillar-tap, with 1/4 turn ceramic disc head and blue & Red indicators water applications and flanaed backnut, chrome plated waste, chrome plated 32 mm standing overflow tube, chrome plated Bottle Trap supplied with all necessary pipe connections. Fixed with concealed wall bracket in accordance to the manufacturer's specifications.

# **B3: WHITE GLAZED PORCELAIN WHB (VANITY)**

ing vanity basin to comply with SABS 497 in one tap hole configuration supplied without overflow and fitted with: 1No. chrome plated tap with flanged backnut (code KM2.102) metering tap, mounting kit and angle valves 400mm long flexible inlets and chrome plated bottle trap supplied with all necessary pipe connections. Basin mounted on cabinet or vanity slab with silicon sealant between contact areas in strict accordance to manufacture's specifications.

# B4: SMALL BASIN & 2 TAPSTRAY & SHOWER SET (FOR WORKSHOPS) B5: H/DUTY BASIN & 1No. TAP (FOR LABS)

Ceramic fire clay 560x405mm rectangular heavy duty basin in one taphole configuration to comply with SABS 497 and RHS hole plugged and fitted with; 1No. pillar tap, Chrome Plated anti-theft plug with spindle plug, slotted basin waste, chrome plated Bottle Trap, mounting kit and angle valves with 400mm long flexible inlets supplied with all necessary pipe connections. Fitted to wall using 2No. Semi-concealed cast iron brackets in accordance to the manufacturer's

# B6: MEDIC BASIN & FITTINGS (SICK BAY)

Vitreous china 510 x 420mm semi rounded lavatory basin to comply with SABS 497, in two tap hole configuration fitted with; 2 No. chrome plated Elbow action pillar-tap, with . turn ceramic disc head and blue & Red indicators water applications and flanged backnut, chrome plated waste, chrome plated 32mm standing overflow tube, chrome plated Bottle Trap supplied with all necessary pipe connections. Fixed with concealed wall bracket in accordance to the manufacturer's specifications. Combination of sanitaryware, accessories and general fittings comprising of: Mirror type K2.

#### Paper towel dispenser K8 and bin type K3. Soap dispenser type K9.

• Splashback comprising 2no. rows of wall tile finish type R5 as per finishes schedule and grout in compliance to manufacturer's specifications and government standard specifications. Installation heights as indicated in the drawings.

#### SINKS: X1: STAINLESS STEEL SINK

Stainless steel 1000 x 457mm inset single end bowl with recessed drainage ledge and folded edges. Bowl to be fitted to kitchen cupboard (cupboard elsewhere measured), Grade 304 (18/10) Stainless Steel sink to comply with SABS 906 fitted with: Approved Sink mixer- wall type, chrome plated swivel Outlet, adjustable and supplied with suitable assesories in accordance to manufacturer's specifications. Sink installation height = 900mm AFFL. X2: STAINLESS STEEL SINK

Stainless steel 1500 x 457mm inset double end bowl with recessed drainage ledge and folded edges. Bowl to be fitted to kitchen cupboard (cupboard elsewhere measured), Grade 304 (18/10) Stainless Steel sink to comply with SABS 906 fitted with: Approved Sink mixer- wall tape, with chrome plated overarm swivel Outlet, adjustable wall flanges and supplied with suitable acesories in accordance to manufacturer's specifications. Sink installation height = 900mm AFFL.

#### X3: CERAMIC SINK brackets supplied with all necessary accessories (all to be acid resistant)

X4: SINGLE WASH TROUGH (inset) & 2 no. TAPS 500mm x 500mm Inset washtrough, manufactured from grade 18/10 SS, stainless steel with radiused internal corners and provision for a 40mm dia. outlet. Fitted with Approved 2No. CP bibtaps - plain extended chrome plated, complete with sliding wall flanges, Un-slotted sink waste with back nut, plug with stirrup, chain d stay. CP, 'P' trap, with deep seal and cleaning eve. Rough brass. Sink installation height = 900mm AFFL. Cut out size 535 x 425mr X5: DOUBLE WASH TROUGH (inset) & 2 no. TAPS

200 x 553 x 260mm Double bowl wall hung washtub manufactured from grade 304 (18/10) SS, radiused internal corners and provision for a 40mm dia. outlet, fitted with: Approved 2no wall type bibtaps, with Swivel Outlet, adjustable wall flanges and exposed adjustable connections. CP. Un-slotted sink waste with back nut and plug with stirrup. CP, Double drain black rubber deep seal 'P'-Trap. Sink mounted on 2no. 25mm square SS gallow brackets, front leg and adjustable foot piece at height of 915mm AFFL.

# SANITARY ACCESSORIES

K1: SS TOILET ROLL HOLDER- 2 ROLL Standard stainless steel toilet roll holder (2 roll) 153mm width x 270mm high 275mm depth Toilet Roll Holder manufactured from 18/10 Stainless Steel, surface Satin finish, including screws and dowels and all other necessary accessories in accordance to manufacturer's specifications. K2: GLASS MIRROR

#### headed mirror screws <u>K3: SS WASTE BIN</u>

328W x 826H x 203D Waste bin manufactured From 18/10 Stainless steel, Surface Satin Finish, Material Thickness 1.5mm, including Screws, dowels and all necessary accessories in accordance to manufacturer's specifications. K4: SANITARY BIN (PLASTIC) anitary Pedal Bin with capacity of 100 Liners per pack Complete with all necessary accessories and installed in accordance to manufacturer's specifications.

# K5: SOAP HOLDER

K6: WALL GRAB RAILS-PARAPLEGIC Stainless steel 914 x 90 x 32mm diameter wall (rear) grab rail, in satin polished finish complete with \$\$ fixing screws and plastic wall plugs. Installed as per manufacturer's instructions. K7: GRAB RAILS (RIGHT/LEFT HAND)-PARAPLEGIC

# K8: PAPER TOWEL DISPENSER

installed in accordance to manufacturer's specification K9: SOAP DISPENSER/DISH- WALL MOUNTED manufacturer's specifications.

# K10: ALUMINIUM COAT HOOKS (Multirack)

with Screws K11: HAND DRYER (Hands free) As per Electrical Engineers specification K12: TOWEL RAIL

# architect's drawing

K13: SHOWER CURTAIN RAIL (straight) 20mm dia. standard chromium plated shower curtain rail 1300mm long with flanged ends and screws CP fixing height as per PA's drawing.

# GENERAL FIXTURES

G1: DOOR PROTECTOR 200mm wide uPVC Door Protector manufactured in high impact resistant rigid uPVC (Colour Grey) and cut to suit door width from 3m length, installed strictly in accordance to manufacturer's specifications. Installation height 900mm above FFL, or as specified. G2: PROJECTOR SCREEN Pull down PVC screen size 2440 x 1850mm (viewing area 2340 x 1750mm) with wall-mounted code SC0400 Keystone Brackets Adjustable Set of 2, size 300mm. To be supplied complete with all accessories, and fitted in strict accordance with manufactures instructions. G3: PINBOARD 1500W X 1000H Pinboard size 1000mm H x 1500mm W comprising of laminated soft board core pinning material beaded all round with anodised aluminium channel surround mitred at the corners. To be fitted complete with fixing brackets, screws and wall plugs at 900mm above floor level.

# G4: PINBOARD 3000W X 1200H

<u>G5: WINDOW NORMAL BLINDS(vertical fabric)</u> 27 mm vertical deco blinds with anodised aluminium headrail fitted with colour coordinated insert. All runners o be wheeled and fitted with individual clutch mechanism. All runners to be connected by stainless steel links. Tilt mechanism to be operated by a nylon ball chain with a reduction gear inside a fully enclosed cap. Blinds to be face fixed (fixed over the window opening) by means of concealed type fixing brackets. G6: FLOOR DRAIN

Cast iron flat type full-flow outlets size 110 mm diameter with centre bolt, , including connections to downpipes. G7: SS FLOOR EXPANSION JOINT COVER joints, in accordance to the manufacturer's specifications.

G8: CHALKBOARDS- GREEN SURFACE COLOUR

accordance with the manufacturer's instructions

itreous china 900 outlet or equal and approved, top inlet closed rim back-to-wall pan to comply with SABS 497. Fitted with Cistern Installed complete with all necessary fittings to manufacturer's specification and applicable SABS standards. Flush valve to be fitted with suitable extension lever.

Vitreous china 900 outlet WC or equal and approved top inlet closed rim back-to-wall pan, Floor Mounted to comply with SABS 497 & Fitted with "Jazz Thermoset Plastic Seat". Fitted with Concealed Flushing Cistern for WC 6-7 litres adjustable with small discharge valve access pneumatic discharge valve Installed with dual flush ability & complete with all necessary fittings to manufacturer's specification and applicable SABS standards. Flush valve to be fitted with

approved heavy duty thermoset lid, seat and complete with all necessary fittings as per manufacturer's specifications and applicable SABS standards.

two hanger brackets and fitted with exposed flush-valve, and suitable bottle trap chrome finish as per manufacturer's specifications and applicable SABS

B1: WHB & MIXER TAP Vaal Sanitaryware' vitreous china size 560 x 415mm rounded 'Tuscany', OR EQUAL AND APPROVE basin to comply with SABS 497 with single taphole configuration supplied with integrated overflow and chainstay hole through the centre semi-punched supplied with a 'Tuscany' pedestal and fitted with 1No 'Cobra Watertech' 15mm chrome pushbutton demand pillar tap with flanged backnut (code KM2.102) metering tap, 309-32 CP anti-theft plug with spindle, 308

us china size 455x290mm wash basin to comply with SABS 497 in 2-tap hole configuration supplied with integrated overflow and chainstay hole with; 2No pillar taps, chrome plated anti-theft plug with spindle plug, slotted basin waste, chrome plated Bottle Trap, mounting kit and angle valves with 400mm long flexible inlets supplied with all necessary pipe connections. All brackets and fixing accessories in strict accordance to the manufacturer's specifications.

Ceramic fireclay 435 x 335 x 180 mm rectangular laboratory sink without overflow, with a centre end waste outlet, fitted to the wall on two semi-concealed

6mm thick clear float glass silver-backed mirror, size 450x900mm height with polished bevelled edges 4 times holed for and fixed, with chromium plated dome

Single semi-recessed ceramic soap dish Complete with all necessary accessories and installed in accordance to manufacturer's specifications.

Stainless steel 1016 x 90 x 32mm diameter right/left hand side toilet grab rail with 450mm high centre flange, in satin polished finish complete with SS fixing screws and plastic wall plugs. Installed as per manufacturer's instructions.

350mmWx365mmHx230mmD tear and dry paper hand towel dispenser in stainless steel. Complete with screws, locking key, and all necessary accessories and

115W x 270H x 110D Stailess steel Hands Free soap dispenser. Complete with screws, locking key, and all necessary accessories and installed in accordance to


High Aluminium Multi-rack Hat and Coat Hook in multi-track two Hooks Configuration With Anodised Silver Finish Complete

55mm dia. Polished 900mm long towel rail complete with all necessary accessories in accordance to manufacturer's specifications. Installation height as per

Pinboard size 1200mm H x 3000mm W comprising of laminated soft board core pinning material beaded all round with anodised aluminium channel surround mitred at the corners. To be fitted complete with fixing brackets, screws and wall plugs at 900mm above floor level

Co-extruded heavy-duty stainless steel movement joint strip, with polyurethane infill (colour grey). To be installed within the tile surface over the 20mm expansion

m 1000 standard WRITEBOARD or EQUAL & APPROVED vitreous enamelled steel utility school chalkboards wall-mounted size 4800mm x 1140mm high manufactured in accordance with SABS Standard CKS 36/2004 Edition 4 and suitable for Class 1: Heavy Duty applications, as defined therein. Enamel steel Utility chalk board surfaces to be matt and finely structured, olive green in colour (Vitrex Colour Reference - Chalk Board Green LM1797/2), supplied complete with ntegral anodised aluminium chalk rail (ACR), fixing components and secured in position to brickwork. The Chalk boards are to be fixed in position strictly in

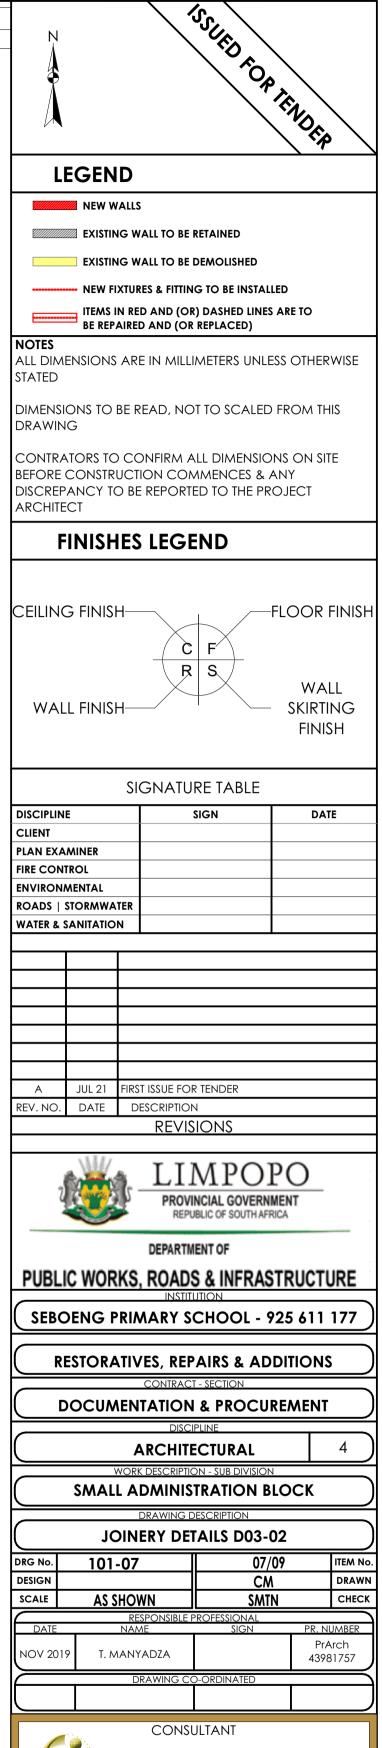

ECTURA - INTERNATIONAL

ANS VAN RENSBUR



ALSO IN NAIROBI, KENYA AND GABORONE, BOTSWANA CONTRACTOR

Al	LDPW - PROF/16002/E17	0
SIZE	PROJECT NUMBER	REV
CAD SYSTEM	AUTOCAD	FILE

# FLOORS:

F1: PORCELAIN TILES - MATT (Corrosive Resistant & Anti-Slippery)

420 x420 11.5mm kilimanjaro floor tiles or similar approved by architects, fixed with adhesive, painted with tinted waterproof jointing compound. Grouting to be grey, tiles should have expansion joint and aluminium edging strip.

#### F2: PORCELAIN TILES -MATT

600 x 600 x10mm thick matt porcelain tile to comply with SABS 1449 laid on approved pattern by an approved specialist to comply with SABS 107 and approved adhesives and grout on screeds With Thickness/Specification in strict compliance to manufacturers instructions and SABS specification. Fittings to include, ribbed angle tiles where there is change of level & Movement Joints of 6mm Wide With Patent Aluminium Movement Joints Strips Consisting Of Synthetic Fibre Inserts Installed At Intervals As Per Manufacturer's Instruction. Colour and pattern to architects approval.

#### F3: CARPET TILES

500mm x 500mm , 100% PFX staple fibre carpet tiles To Comply With SABS 1419 (heavy commercial) consisting of fibres set out on vaterproof vinyl backing and to comply with EN 1307 Wear Class 4 (heavy duty), laid with approved adhesive on 30mm thick cement creeds in strict compliance with manufacturer's instructions. Carpet tiles to conform to BS 4790 on fire rating, and DIN 54324 on wira test and ISO body test at less than 2Kv at 25% RH on static electricity. Colour and pattern to architects approval.

# F4: CEMENT SAND SCREED

30mm thick polished cement sand screed with 13mm Stone Nominal aggregate for Topping to comply with SABS 1083 or latest revision for concrete.

#### F5: EXTERIOR MULTI COLOURED CONCRETE INTERLOCKING PAVERS

65mm thick multi-coloured concrete pavers laid on sand bedding to civil/structural engineer's specification in approved pattern and compacted to approval and grouted in strict accordance to manufacturer's specifications. All to be manufactured and installed in strict compliance to SABS 1058 or Latest Revision.

# F6: GRANOLITHIC FINISH

22 mm thick untinted Granolithic finish composed of one part cement, one part fine sand, two parts coarse sand and one part granite that would pass through a 5mm mesh sieve; laid by specialist in panels not exceeding 10m2. divided with approved brass dividing strips. All to be manufactured and installed in strict compliance to the latest SABS approved standards. Colour, pattern and aggregate size to architects approval.

#### F7: INTERLOCKING PAVERS (RIGID PAVING/VEHICULAR WAYS)

220mm x 197mm x 80 mm thick concrete interlocking pavers, 25 mpa, manufactured to SABS spec 1058, laid on sand bedding to civil/structural engineer's specification to a 'herringbone' pattern to the Architect's approval.

#### F8: SEMI FLEXIBLE VINLY SHEETING (CORROSIVE RESISTANT/ANTI-SLIPPERY)

2.5mm Thick Heavy Traffic Use, Corrosive Resistant & Anti-Slippery Vinyl Sheeting Semi-Flexible To Comply With SABS 586, With Static Dissipative Properties Throughout Thickness, Engineered for ESD or SD (anti-static) Protection Vinyl Sheet, Laid on Self -Levelled Smooth Screed glued with conducive adhesive To SABS 070 or Latest Revision In Accordance To Manufacturer's Instructions And Installed By Approved Specialist. Joints Shall be Welded as Per Manufacturer's Specifications With No more than 2mm Gap. Clean & Polish Floor In Compliance With SABS 1042. Colour To Architect Approval On Sample Presentation. Contractor to provide Certificate of Static Current Conductivity. Contractor to provide Certificate of Static Current Conductivity, Corrosive resistant & Anti-Slippery.

#### F9: GRAVEL FINISH ON SAND LAYER

32mm Gravel On Compacted Sand Layer Base as Per PSE Details Installed in All Duct Chambers Accommodating Sanitary Services.

### SKIRTING:

S1: HARDWOOD OR EQUAL AND APPROVED

"Ex 75mm x 20mm Moulded Hardwood Skirting" to comply with SANS 1099, fixed to walls in long lengths with splayed heading joints and nitred coners with screws and plugs at centres not exceeding 600mm, and fixed with a 19mm x 19mm quadrant beading. The skirting to be anished with 3No. coats of egg shell clear vanish to comply with SABS/SANS 381 type 1.

#### S2: CERAMIC TILE SKIRTING

600mm wide x 100mm high x 7mm thick matt porcelain tile to comply with SAB\$ 1449 laid with approved adhesives and grout on 22mm thick screeds in strict compliance to manufacturers instructions and SABS specification, with cove base and straight tops. Complete with corner and top trims. Fittings to include, ribbed angle tiles where there is change of level. Colour and pattern to architects approval.

#### S3: CEMENT SAND SCREED

'5 mm high x 20 mm thick hardened cement sand screed skirting coved at 50 mm dia. to form a continuous joint with the adjoining screed floor finish to PA's approval. All to be manufactured and installed in strict compliance With SABS 1083 or latest revision.

#### WALL FINISHES: R1: FACE BRICK

FBX face brick in common running bond to comply with SABS 227 and forming part of the structural work.

R2: EMULSION (PVA) PAINT - FULL HEIGHT no. coats of PVA matt finish emulsion paint to SABS 1586 applied on plastered surface primed and with 1 no. coat undercoat to SABS 68

#### grade1, in accordance to manufacturer's instructions.

R3:ALKYD (ENAMEL) PAINT no. coats matt (egg shell) finish alkyd (enamel) paint to SABS 630, type 2 applied on plastered surfaces with 1 no coat alkali resistant plaster primer to SABS 1416 and 1 no. coat undercoat to SABS 681 grade1, in accordance to manufacturer's instructions.

# R4: GLAZED CERAMIC WALL TILES / ENAMEL PAINT COMBO

ombination of; 600mm wide x 300mm x 7mm thick high glazed ceramic tiles To Specification "R5", laid on 15 mm thick plaster prepared receive wall tiles fixed with approved adhesives and grout in compliance to manufacturer's specifications and government standard specifications laid from finish floor level to window level AND ENAMEL paint to specification "R3" To Comply with SABS 630 or latest revision applied from 2100 mm above finished floor level to ceiling height all in strict compliance to manufacturer's instructions. All to be manufactured and installed in strict compliance to the latest SABS Standards.

#### **R5:CERAMIC WALL TILES – FULL HEIGHT**

600mm x 300mm x 7mm thick high glazed ceramic tiles to Comply with SABS 22 or Latest revision, laid on 15 mm thick plaster prepared to receive wall tiles fixed with approved adhesives and grout in compliance to manufacturer's specifications and government standard specifications. Tiles to be laid to full ceiling height. All to be manufactured and installed in strict compliance SABS 22 Standard. All to be manufactured and installed in strict compliance SABS 22 Standard.

## CEILING AND CORNICE:

C1: 9mm GYPSUM BOARDS FLUSH PLASTERED CEILINGS OR EQUAL AND APPROVED

GypCeil Classic" gypsum plasterboard ceilingor EQUAL & APPROVED consisting of 1 layer Gyproc RhinoBoard 9mm (locally manufactured, ISO 9001 & 14001 certification, recycled paper content, Ecospecifier listing) fixed to timber brandering installed at maximum 300mm centers using Gyproc RhinoBoard Sharp Point Grabber Screws 32mm at maximum 150mm centers. Apply . Gyproc RhinoTape to all joints and skim he ceiling using Gyproc RhinoLite.

#### C2: FIBRE CEMENT BOARDS (H-JOINTED)

6.4mm thick GypCeil Prestige S" fibre cement ceiling boards or EQUAL & APPROVED consisting of 1 layer Gyproc RhinoBoard 9 mm (locally nanufactured, ISO 9001 & 14001 certification, recycled paper content, Ecospecifier listing, non-combustible to SANS 10177-5) fixed to EX 38mm x 50mm timber brandering installed at maximum 400mm centres using Gyproc RhinoBoard Sharp Point Grabber Screws 32mm at naximum 150mm centres with all necessary accessories, finished with 3 No. coats of super PVA external quality paint colour to PA's approval. Gyproc RhinoTape to all joints and skim the ceiling using Gyproc RhinoLite.

#### C3: PATENT SUSPENDED ACOUSTIC TILES OR EQUAL AND APPROVED

200mm x 600mm X 15mm Gyproc Celotex Pin Perforated or Fine Fissured OR EQUAL & APPROVED laid into Donn ceiling grid and secured to place using Donn Hold Down Clips @ 200mm c/c. Donn Wall Angle M6 fixed to the perimeter wall using fixings at 300mm centres. Donn 138 FR Main Tees (0.4mm thickness, Z150 galv. coating, locally manufactured, recycled content, ISO 9001 & 14001 certification) at 1200 entres & Donn T38V (1200 long) Cross Tees at 600 centres. Suspend main tees @ 1200mm c/c using Donn Hanger Strap 19mm suitably fixed o the building structural members. Donn Galvanized Hanger Strap 19mm at maximum 150mm on both sides of the fire notch. All fire notches to be in line. Suspend all full length 1200 Cross Tees at their mid-point using Donn Hanger Strap 19mm suitably fixed to the building structural members. All to comply with latest SANS 803 including all necessary accessories and installed in strict accordance to manufacturer's specifications.

#### C4 EMULSION (PVA) PAINT OR EQUAL AND APPROVED

Emulsion (PVA) Paint on Skimmed Plastered Slab" 3No. coats of PVA emulsion ceiling paint to latest SANS 1586 approved on 6mm thick light veight hemi-hydrate gypsum plaster on concrete slab soffit.

#### **ROOF COVERING AND INSULATION:**

ER1: EMBOSSED ROOFING SHEET (TWO SIDES)

Roofing Sheets: 0.58mm Thick concealed fixing roofing sheets manufactured from roll-formed from certified steel


complying with ISQ 550 (3T). The profile shall have three trapezoidal ribs at 203mm centers giving a net cover of 406mm. The rib height shall be 41mm and provide capillary breaks. The male rib shall have spurs at 283mm centers to ensure a positive double interlocking action at side-laps. Each pan shall incorporate two stiffener ribs. Profiled roofsheets to be coated on both sides with "Global Coat" or "Chromadek Colour" and laid on structural timber/steel structure incorporating all necessary accessories such as flashings and eave closers in strict compliance to manufacturer's instructions.

Insulation: SHALL EITHER BE: 1: where there are acoustic ceilings susspeded board, a heavy duty "Aluminium sisalation foil" shall be installed AND 2: where the steel work is exposed, a 50mm "FactoryBoard" manufactured from noncombustible glass fibres and thermo-setting resin binder supplied size 2400mm x 1200mm and 80kg/mÑ and finished with white metalized foil.

Galvanised Steel (GI) Gutter: 150mm Wide x 100mm Deep x 0.6mm Eaves Gutter of Commercial Grade Steel With Class 2275 Galvanising To Comply With SABS 934 or latest Revision Fixed To Painted Fibre Cement Fascia Board Together with standard accessories discharging into Rainwater Downpipes.

Downpipe: 110 x110 x 0.6mm Thick Commercial Grade Galvanised Steel Sheet With Class Z275 Galvanising To Comply With SABS 934 or Latest Revision to or built into walls or cast in concrete columns fixed to brickwork or steel including brackets and self-taping screws To Manufacturer Installation Instructions.

Fascia board: 250 x 10 mm Fibre- Cement Fascia/Barge Board, Screw Fixed To Truss Ends & Counter Batten With Countersunk Brass Screws. Prepare & Apply One Universal Undercoat & Two Coats Super Acrylic P.V.A.

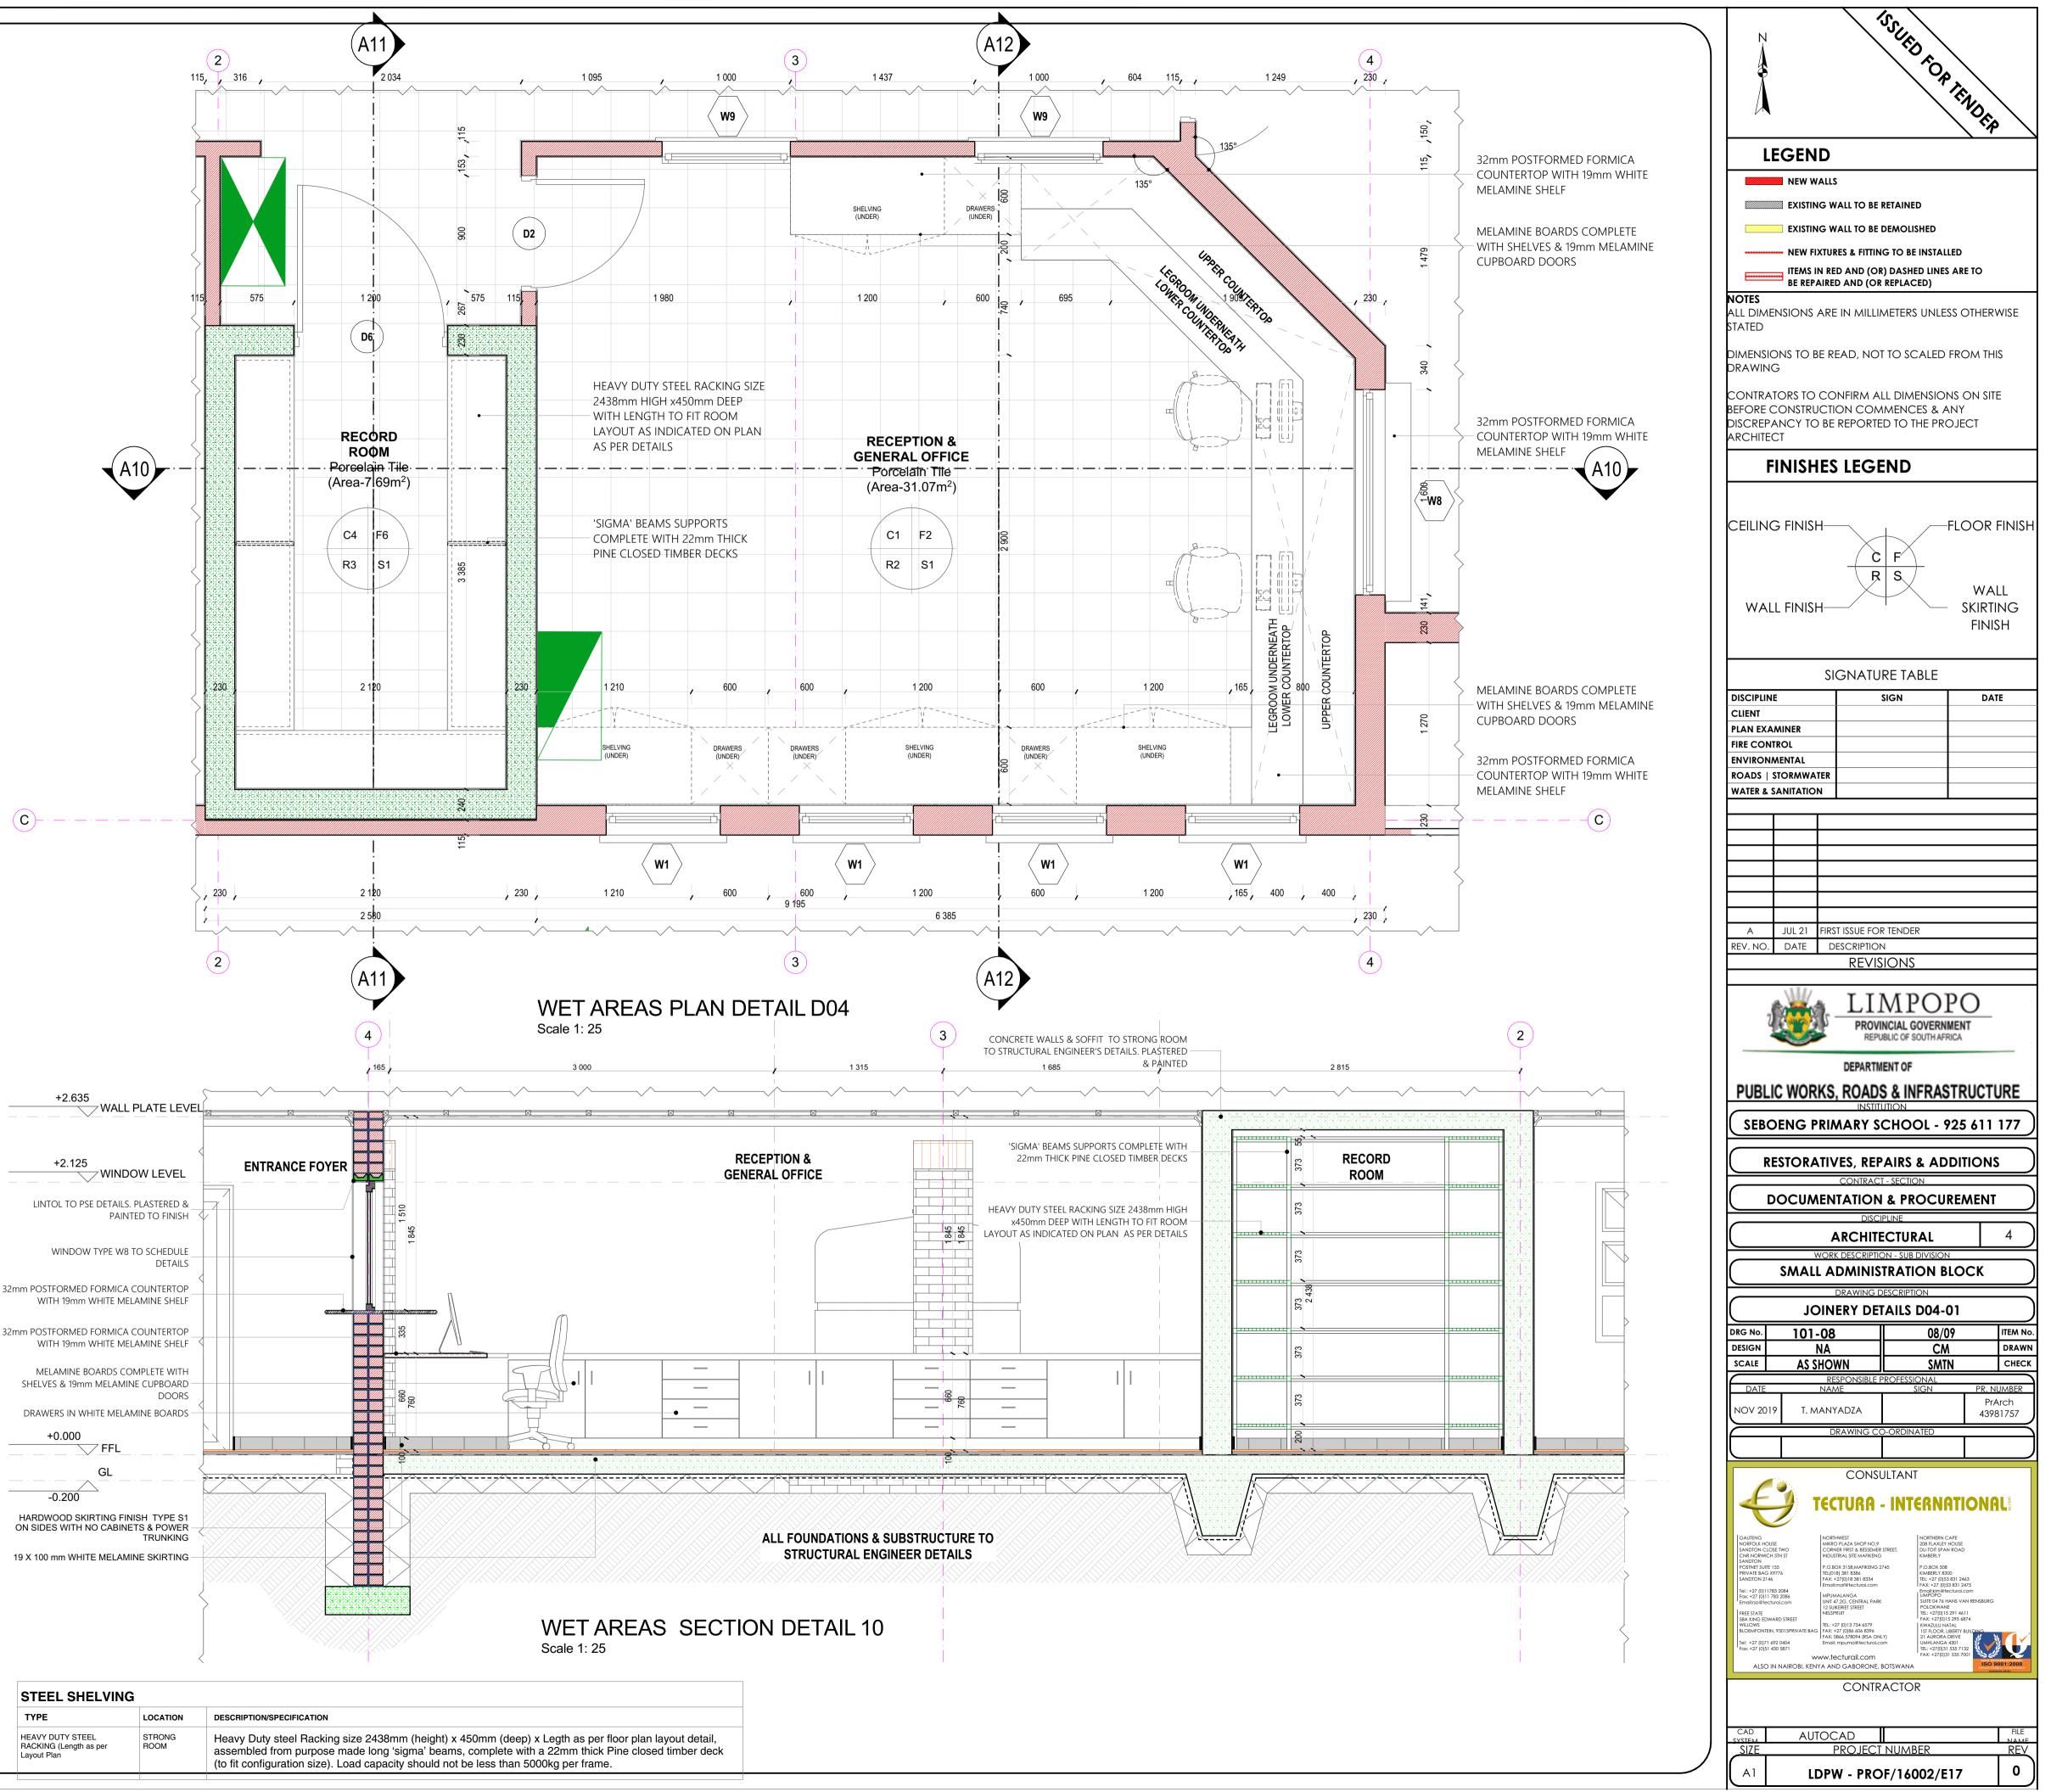

ТҮРЕ	LOCATION	DESCRIPTION/S
HEAVY DUTY STEEL	STRONG	Heavy Duty
RACKING (Length as per	ROOM	assembled

32mm POSTFORMED FORMICA COUNTERTOP

## FLOORS:

F1: PORCELAIN TILES - MATT (Corrosive Resistant & Anti-Slippery)

420 x420 11.5mm kilimanjaro floor tiles or similar approved by architects, fixed with adhesive, painted with tinted waterproof jointing compound. Grouting to be grey, tiles should have expansion joint and aluminium edging strip.

#### F2: PORCELAIN TILES -MATT

600 x 600 x10mm thick matt porcelain tile to comply with SABS 1449 laid on approved pattern by an approved specialist to comply with SABS 107 and approved adhesives and grout on screeds With Thickness/Specification in strict compliance to manufacturers instructions and SABS specification. Fittings to include, ribbed angle tiles where there is change of level & Movement Joints of 6mm Wide With Patent Aluminium Movement Joints Strips Consisting Of Synthetic Fibre Inserts Installed At Intervals As Per Manufacturer's Instruction. Colour and pattern to architects approval.

#### F3: CARPET TILES

500mm x 500mm , 100% PFX staple fibre carpet tiles To Comply With SABS 1419 (heavy commercial) consisting of fibres set out on waterproof vinyl backing and to comply with EN 1307 Wear Class 4 (heavy duty), laid with approved adhesive on 30mm thick cement creeds in strict compliance with manufacturer's instructions. Carpet tiles to conform to BS 4790 on fire rating, and DIN 54324 on wira test and ISO body test at less than 2Kv at 25% RH on static electricity. Colour and pattern to architects approval.

# 4: CEMENT SAND SCREED

30mm thick polished cement sand screed with 13mm Stone Nominal aggregate for Topping to comply with SABS 1083 or latest revision fo concrete.

#### F5: EXTERIOR MULTI COLOURED CONCRETE INTERLOCKING PAVERS

65mm thick multi-coloured concrete pavers laid on sand bedding to civil/structural engineer's specification in approved pattern and compacted to approval and grouted in strict accordance to manufacturer's specifications. All to be manufactured and installed in strict compliance to SABS 1058 or Latest Revision.

## F6: GRANOLITHIC FINISH

22 mm thick untinted Granolithic finish composed of one part cement, one part fine sand, two parts coarse sand and one part granite that would pass through a 5mm mesh sieve; laid by specialist in panels not exceeding 10m2. divided with approved brass dividing strips. All to be manufactured and installed in strict compliance to the latest SABS approved standards. Colour, pattern and aggregate size to architects approval.

#### F7: INTERLOCKING PAVERS (RIGID PAVING/VEHICULAR WAYS)

220mm x 197mm x 80 mm thick concrete interlocking pavers, 25 mpa, manufactured to SABS spec 1058, laid on sand bedding to civil/structural engineer's specification to a 'herringbone' pattern to the Architect's approval.

#### F8: SEMI FLEXIBLE VINLY SHEETING (CORROSIVE RESISTANT/ANTI-SLIPPERY)

2.5mm Thick Heavy Traffic Use, Corrosive Resistant & Anti-Slippery Vinyl Sheeting Semi-Flexible To Comply With SABS 586, With Static Dissipative Properties Throughout Thickness, Engineered for ESD or SD (anti-static) Protection Vinyl Sheet, Laid on Self -Levelled Smooth Screed glued with conducive adhesive To SABS 070 or Latest Revision In Accordance To Manufacturer's Instructions And Installed By Approved Specialist. Joints Shall be Welded as Per Manufacturer's Specifications With No more than 2mm Gap. Clean & Polish Floor In Compliance With SABS 1042. Colour To Architect Approval On Sample Presentation. Contractor to provide Certificate of Static Current Conductivity. Contractor to provide Certificate of Static Current Conductivity, Corrosive resistant & Anti-Slippery.

#### F9: GRAVEL FINISH ON SAND LAYER

32mm Gravel On Compacted Sand Layer Base as Per PSE Details Installed in All Duct Chambers Accommodating Sanitary Services.

#### SKIRTING:

S1: HARDWOOD OR EQUAL AND APPROVED

"Ex 75mm x 20mm Moulded Hardwood Skirting" to comply with SANS 1099, fixed to walls in long lengths with splayed heading joints and nitred coners with screws and plugs at centres not exceeding 600mm, and fixed with a 19mm x 19mm quadrant beading. The skirting to be anished with 3No. coats of egg shell clear vanish to comply with SABS/SANS 381 type 1.

#### S2: CERAMIC TILE SKIRTING

600mm wide x 100mm high x 7mm thick matt porcelain tile to comply with SABS 1449 laid with approved adhesives and grout on 22mm nick screeds in strict compliance to manufacturers instructions and SABS specification, with cove base and straight tops. Complete with corner and top trims. Fittings to include, ribbed angle tiles where there is change of level. Colour and pattern to architects approval.

#### S3: CEMENT SAND SCREED

5 mm high x 20 mm thick hardened cement sand screed skirting coved at 50 mm dia. to form a continuous joint with the adjoining screed floor finish to PA's approval. All to be manufactured and installed in strict compliance With SABS 1083 or latest revision.

# WALL FINISHES:

R1: FACE BRICK FBX face brick in common running bond to comply with SABS 227 and forming part of the structural work.

#### R2: EMULSION (PVA) PAINT - FULL HEIGHT

no. coats of PVA matt finish emulsion paint to SABS 1586 applied on plastered surface primed and with 1 no. coat undercoat to SABS 681 arade1, in accordance to manufacturer's instructions.

#### R3:ALKYD (ENAMEL) PAINT

no. coats matt (egg shell) finish alkyd (enamel) paint to SABS 630, type 2 applied on plastered surfaces with 1 no coat alkali resistan laster primer to SABS 1416 and 1 no. coat undercoat to SABS 681 grade1, in accordance to manufacturer's instructions.

#### R4: GLAZED CERAMIC WALL TILES / ENAMEL PAINT COMBO

ombination of; 600mm wide x 300mm x 7mm thick high glazed ceramic tiles To Specification "R5", laid on 15 mm thick plaster prepared receive wall tiles fixed with approved adhesives and grout in compliance to manufacturer's specifications and government standard pecifications laid from finish floor level to window level AND ENAMEL paint to specification "R3" To Comply with SABS 630 or latest revision upplied from 2100 mm above finished floor level to ceiling height all in strict compliance to manufacturer's instructions. All to be nanufactured and installed in strict compliance to the latest SABS Standards.

#### **R5:CERAMIC WALL TILES – FULL HEIGHT**

600mm x 300mm x 7mm thick high glazed ceramic tiles to Comply with \$AB\$ 22 or Latest revision, laid on 15 mm thick plaster prepared to receive wall tiles fixed with approved adhesives and grout in compliance to manufacturer's specifications and government standard specifications. Tiles to be laid to full ceiling height. All to be manufactured and installed in strict compliance SABS 22 Standard. All to be nanufactured and installed in strict compliance SABS 22 Standard.

# CEILING AND CORNICE:

C1: 9mm GYPSUM BOARDS FLUSH PLASTERED CEILINGS OR EQUAL AND APPROVED

GypCeil Classic" gypsum plasterboard ceilingor EQUAL & APPROVED consisting of 1 layer Gyproc RhinoBoard 9mm (locally manufactured, 30 9001 & 14001 certification, recycled paper content, Ecospecifier listing) fixed to timber brandering installed at maximum 300mm centers sing Gyproc RhinoBoard Sharp Point Grabber Screws 32mm at maximum 150mm centers. Apply . Gyproc RhinoTape to all joints and skim he ceiling using Gyproc RhinoLite.

#### C2: FIBRE CEMENT BOARDS (H-JOINTED)

6.4mm thick GypCeil Prestige S" fibre cement ceiling boards or EQUAL & APPROVED consisting of 1 layer Gyproc RhinoBoard 9 mm (locally nanufactured, ISO 9001 & 14001 certification, recycled paper content, Ecospecifier listing, non-combustible to SANS 10177-5) fixed to EX 38mm x 50mm timber brandering installed at maximum 400mm centres using Gyproc RhinoBoard Sharp Point Grabber Screws 32mm at naximum 150mm centres with all necessary accessories, finished with 3 No. coats of super PVA external auality paint colour to PA's approval. Gyproc RhinoTape to all joints and skim the ceiling using Gyproc RhinoLite.

#### C3: PATENT SUSPENDED ACOUSTIC TILES OR EQUAL AND APPROVED

200mm x 600mm X 15mm Gyproc Celotex Pin Perforated or Fine Fissured OR EQUAL & APPROVED laid into Donn ceiling grid and secured to place using Donn Hold Down Clips @ 200mm c/c. Donn Wall Angle M6 fixed to the perimeter wall using fixings at 300mm centres. Donn T38 FR Main Tees (0.4mm thickness, Z150 galv. coating, locally manufactured, recycled content, ISO 9001 & 14001 certification) at 1200 entres & Donn T38V (1200 long) Cross Tees at 600 centres. Suspend main tees @ 1200mm c/c using Donn Hanger Strap 19mm suitably fixed o the building structural members. Donn Galvanized Hanger Strap 19mm at maximum 150mm on both sides of the fire notch. All fire otches to be in line. Suspend all full length 1200 Cross Tees at their mid-point using Donn Hanger Strap 19mm suitably fixed to the building structural members. All to comply with latest SANS 803 including all necessary accessories and installed in strict accordance to nanufacturer's specifications.

#### C4 EMULSION (PVA) PAINT OR EQUAL AND APPROVED

Emulsion (PVA) Paint on Skimmed Plastered Slab" 3No. coats of PVA emulsion ceiling paint to latest SANS 1586 approved on 6mm thick light veight hemi-hydrate gypsum plaster on concrete slab soffit.

#### **ROOF COVERING AND INSULATION:**

R1: EMBOSSED ROOFING SHEET (TWO SIDES)

Roofing Sheets: 0.58mm Thick concealed fixing roofing sheets manufactured from roll-formed from certified steel complying with ISQ 550 (31). The profile shall have three trapezoidal ribs at 203mm centers giving a net cover of 406mm. The rib height shall


be 41mm and provide capillary breaks. The male rib shall have spurs at 283mm centers to ensure a positive double interlocking action at side-laps. Each pan shall incorporate two stiffener ribs. Profiled roofsheets to be coated on both sides with "Global Coat" or "Chromadek Colour" and laid on structural timber/steel structure incorporating all necessary accessories such as flashings and eave closers in strict compliance to manufacturer's instructions.


Insulation: SHALL EITHER BE: 1: where there are acoustic ceilings susspeded board, a heavy duty "Aluminium sisalation foil" shall be installed AND 2: where the steel work is exposed, a 50mm "FactoryBoard" manufactured from noncombustible glass fibres and thermo-setting resin binder supplied size 2400mm x 1200mm and 80kg/mÑ and finished with white metalized foil.

Galvanised Steel (GL) Gutter: 150mm Wide x 100mm Deep x 0.6mm Eaves Gutter of Commercial Grade Steel With Class 2275 Galvanising To Comply With SABS 934 or latest Revision Fixed To Painted Fibre Cement Fascia Board Together with standard accessories discharging into Rainwater Downpipes.

Downpipe: 110 x110 x 0.6mm Thick Commercial Grade Galvanised Steel Sheet With Class Z275 Galvanising To Comply With SABS 934 or atest Revision to or built into walls or cast in concrete columns fixed to brickwork or steel including brackets and self-taping screws To Manufacturer Installation Instructions.

Fascia board: 250 x 10 mm Fibre- Cement Fascia/Barge Board, Screw Fixed To Truss Ends & Counter Batten With Countersunk Brass Screws. Prepare & Apply One Universal Undercoat & Two Coats Super Acrylic P.V.A.

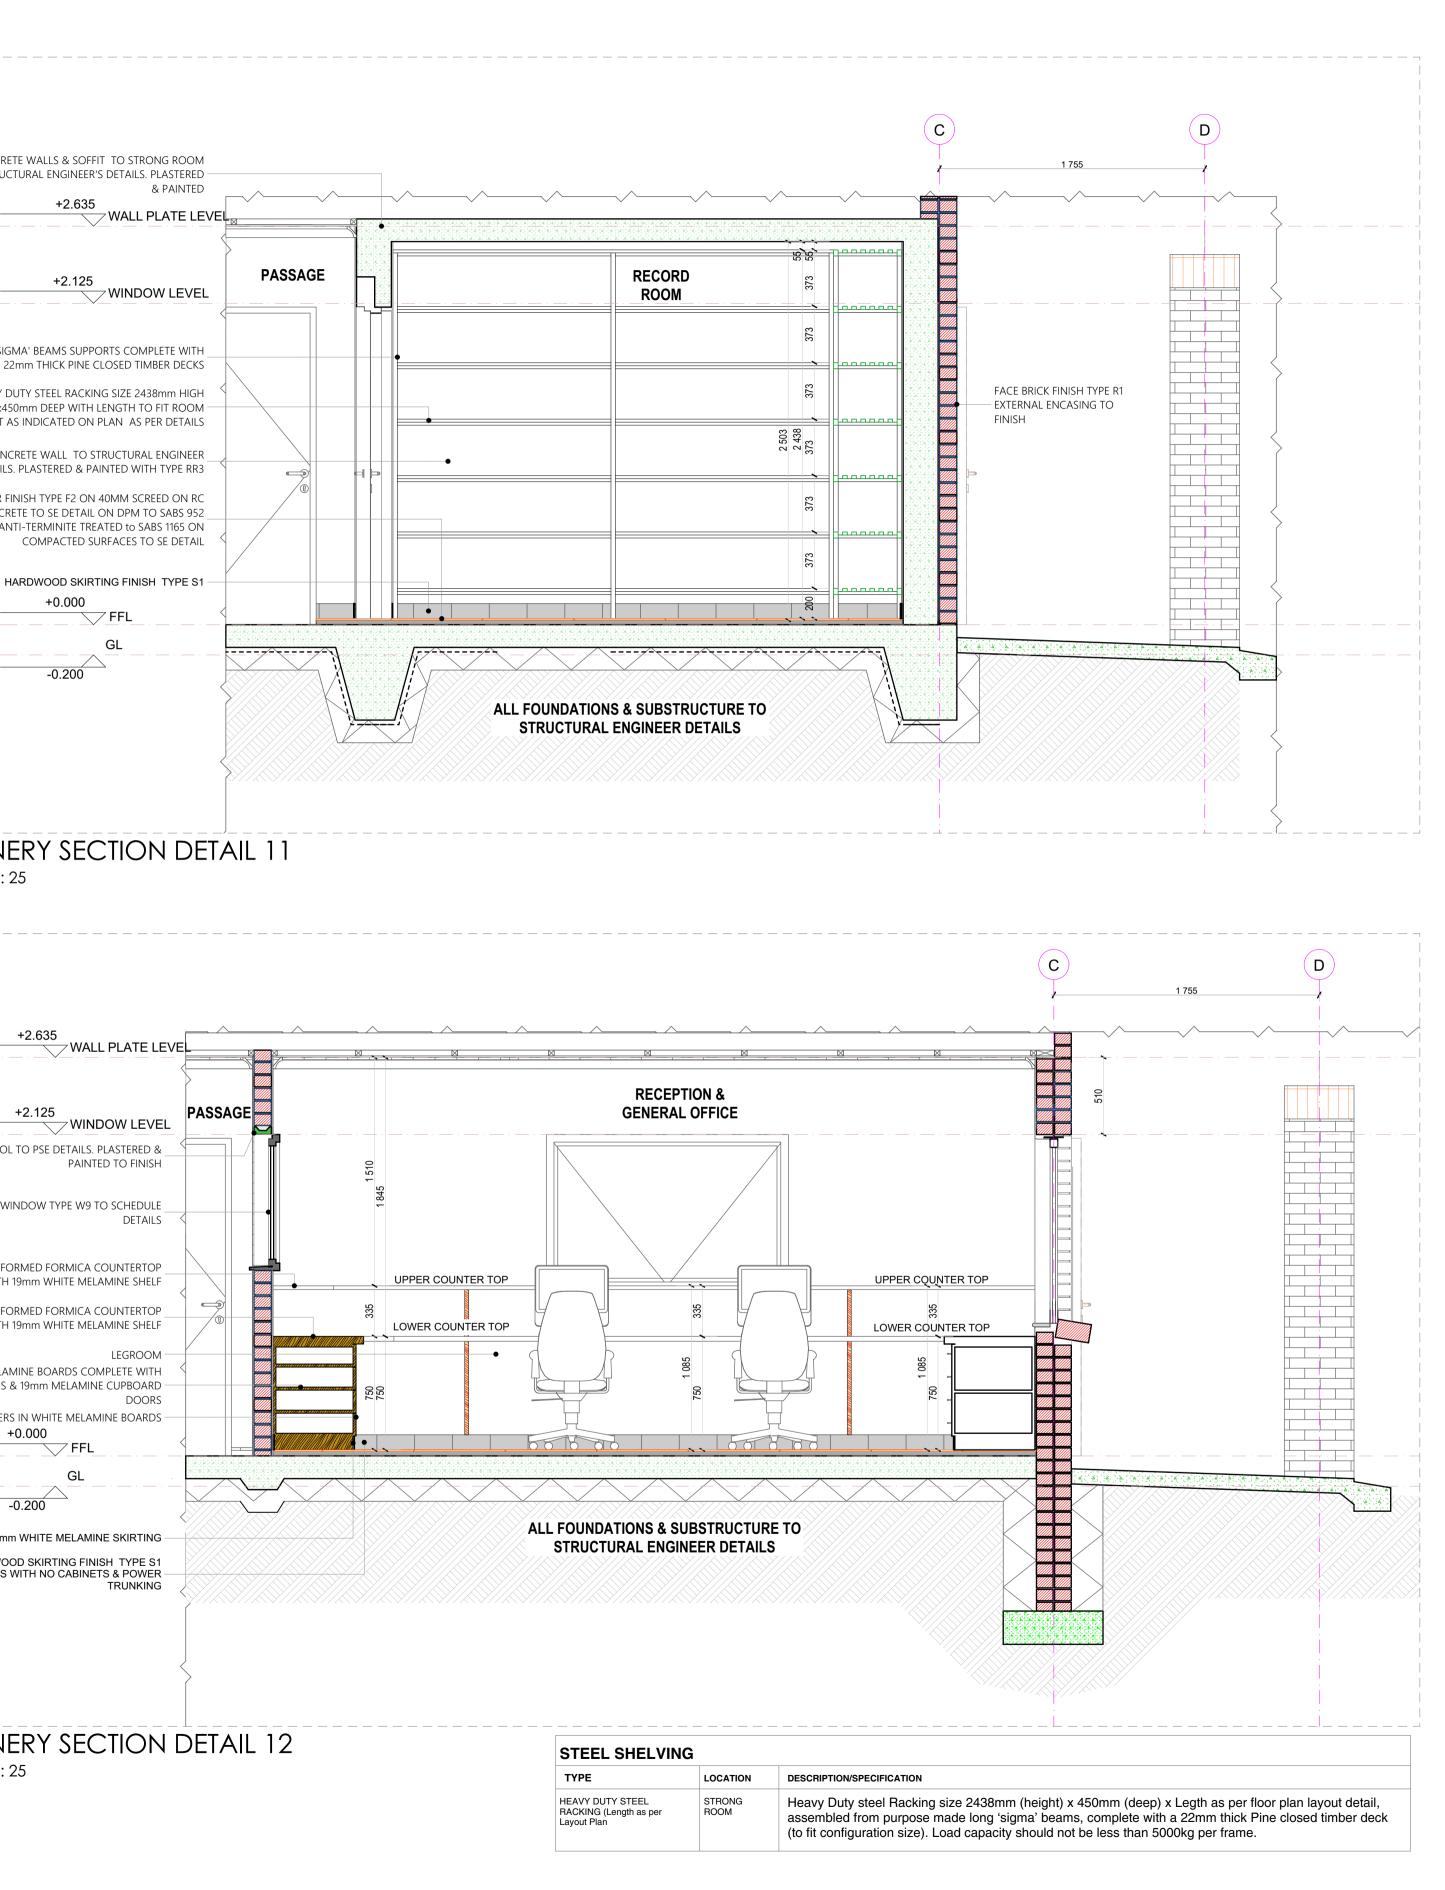

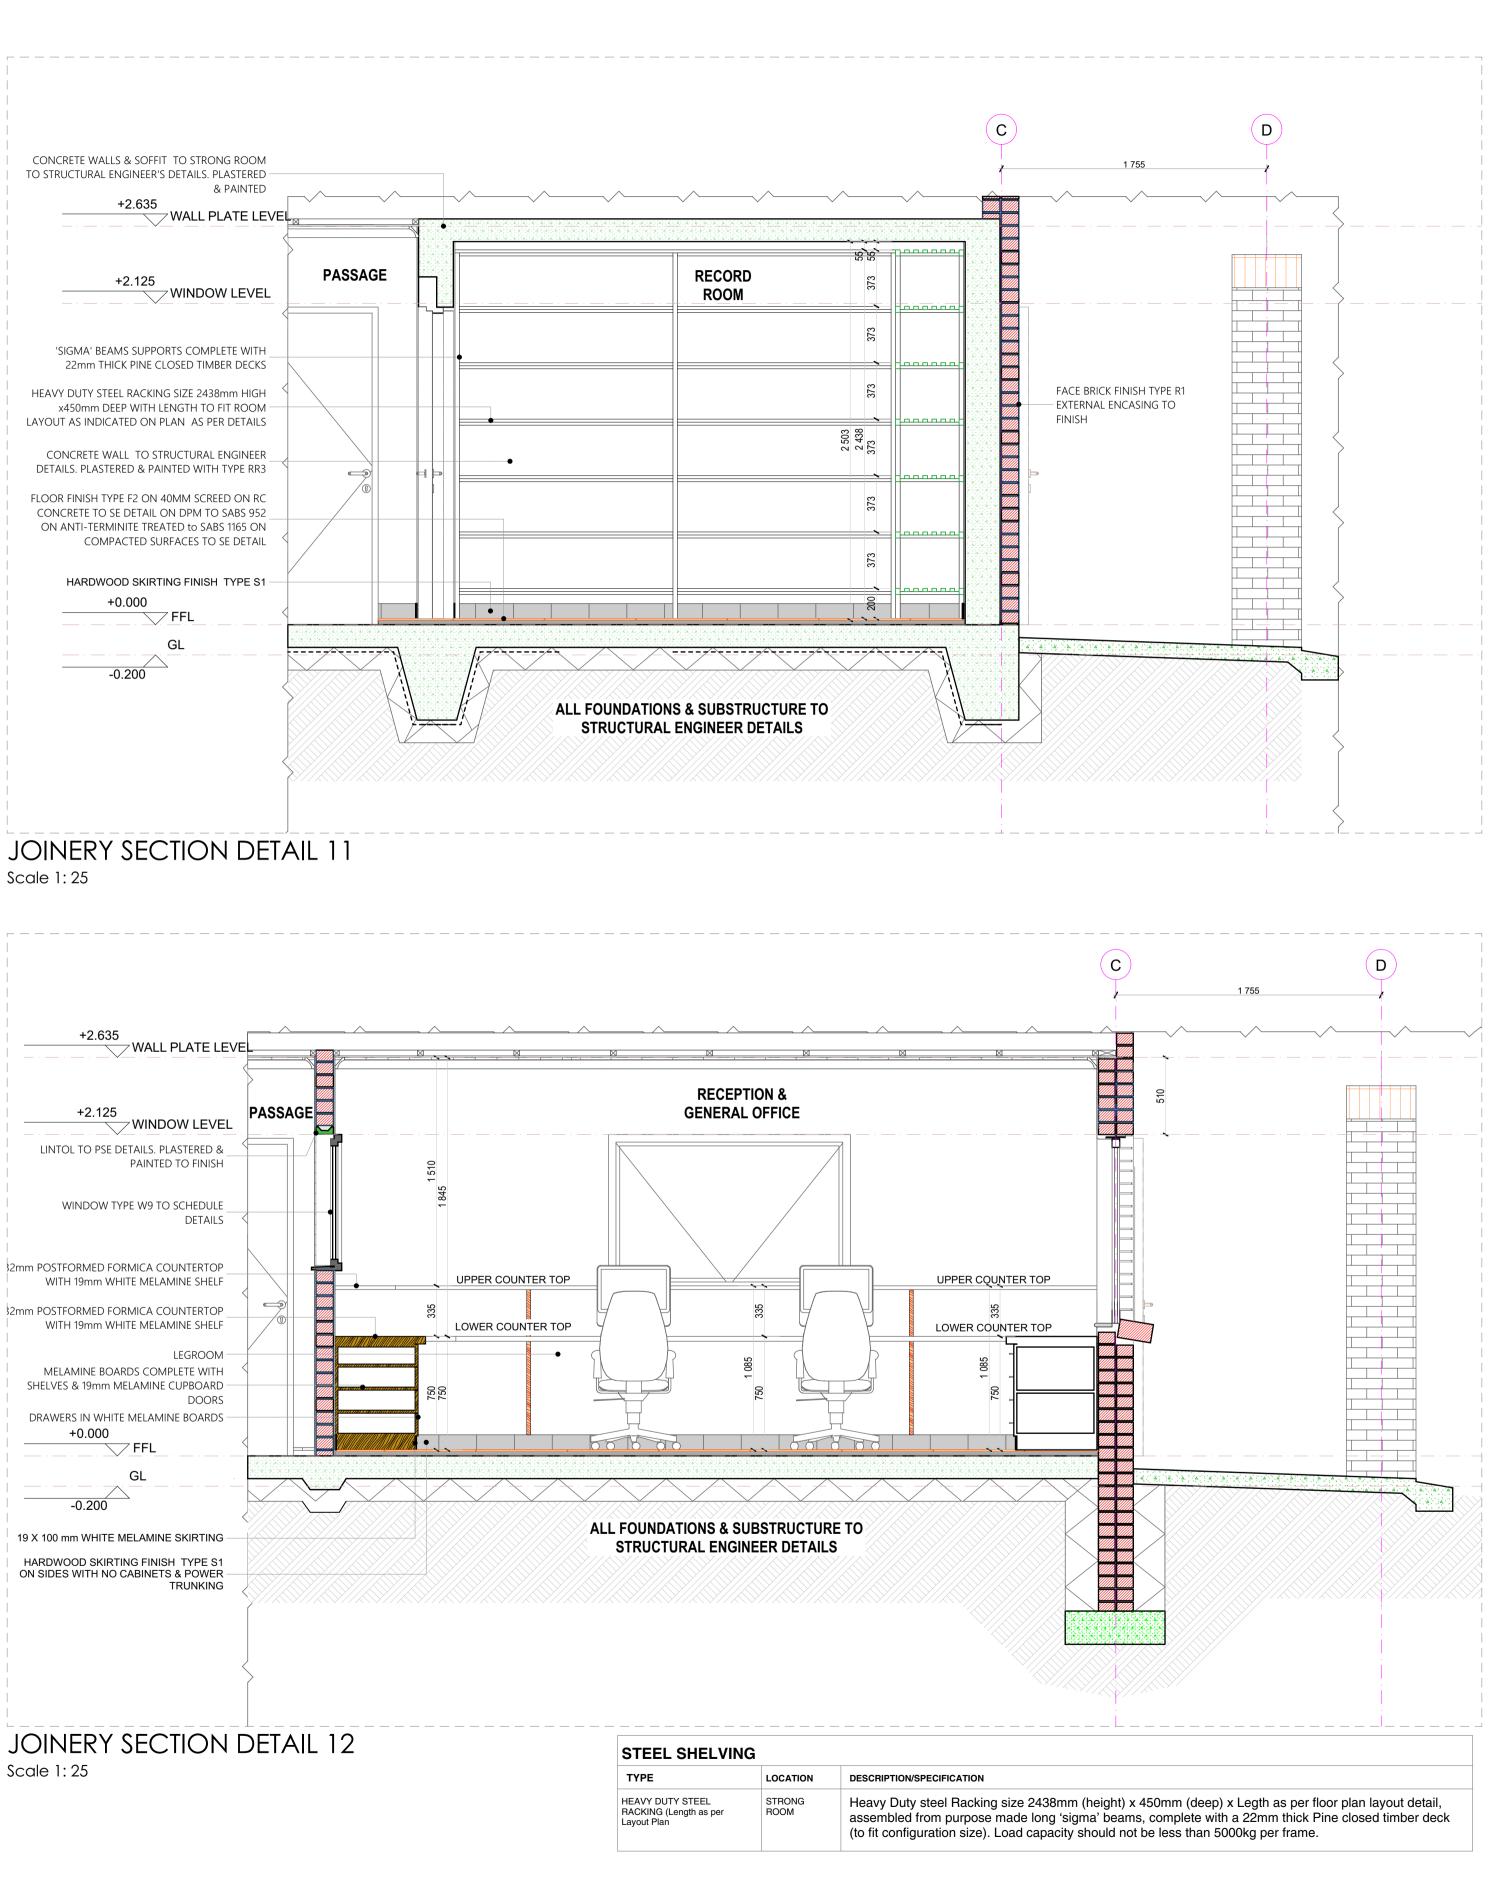



# **SANITARY SCHEDULE** WC'S URINALS & SHOWER Z1: CERAMIC STANDARD WC (CC)- CONCEALED CISTERN blank flush plate **Z2: CERAMIC PARAPLEGIC WC** necessary fittings to manufacturer's specification and applicable SABS standards. Flush valve to be fitted with suitable extension lever. **Z3: CERAMIC PARAPLEGIC WC** (CC)- CONCEALED CISTERN suitable extension lever, blank flush plate & offset push button for paraplegic access Z4: CERAMIC STANDARD WC (BACK INLET) manufacturer's specifications and applicable SABS standards. Flush valve to be fitted with suitable extension lever. **Z5: CERAMIC STANDARD WC (CC)** s china 90o outlet, back inlet pan to comply with SABS 497. Fitted complete with matching 7 litre pushbutton top dual flush cistern fitted with quality Z6: CERAMIC WALL HUNG URINAL Vitreous china size 415x315x275 mm wall hang bowl urinal to comply with SABS 497. Supplied with suitable 38mmCP domical grating, CP top inlet spreader and Sol: SHOWER 2mm thick Enamelled steel shower tray size 900x900x160 mm manufactured with anti slip pattern, with rounded internal corners, and 38 mm BSP grated waste fitting in corner position fitted with Shower set and complying with SABS 226 comprising of approved: · Glazed Shower Cubicle with access door as per standard supply from manufacturer and sized to fit space configuration ·Overhead shower arm with wall flange. Chrome Plated Shower Head with ball jointed connector tray to be recessed 50 mm into a 100mm high concrete plinth with exposed plinth face tiled. WASH-HAND BASIN B1: WHB & MIXER TAP Vaal Sanitaryware' vitreous china size 560 x 415mm rounded 'Tuscany', OR EQUAL AND APPROVE basin to comply with SABS 497 with single taphole basin waste, 365/40 CP Bottle Trap, mounting kit and angle valves. **<u>B2: DISABLED BASIN</u>** manufacturer's specifications. **B3: WHITE GLAZED PORCELAIN WHB (VANITY)** accordance to manufacture's specifications. B4: SMALL BASIN & 2 TAPSTRAY & SHOWER SET (FOR WORKSHOPS) <u>B5: H/DUTY BASIN & 1No. TAP (FOR LABS)</u> B6: MEDIC BASIN & FITTINGS (SICK BAY) manufacturer's specifications. Combination of sanitaryware, accessories and general fittings comprising of: Mirror type K2. Paper towel dispenser K8 and bin type K3. Soap dispenser type K9. Splashback comprising 2no. rows of wall tile finish type R5 as per finishes schedule SINKS: X1: STAINLESS STEEL SINK and supplied with suitable assessories in accordance to manufacturer's specifications. Sink installation height = 900mm AFFL. X2: STAINLESS STEEL SINK X3: CERAMIC SINK prackets supplied with all necessary accessories (all to be acid resistant X4: SINGLE WASH TROUGH (inset) & 2 no. TAPS 500mm x 500mm Inset washtrough, manufactured from grade 18/10 SS, stainless steel with radiused internal corners and provision for a 40mm dia. outlet. Fitted X5: DOUBLE WASH TROUGH (inset) & 2 no. TAPS piece at height of 915mm AFFL. SANITARY ACCESSORIES K1: SS TOILET ROLL HOLDER- 2 ROLL finish, including screws and dowels and all other necessary accessories in accordance to manufacturer's specifications. K2: GLASS MIRROR headed mirror screws <u>K3: SS WASTE BIN</u> 328W x 826H x 203D Waste bin manufactured From 18/10 Stainless steel, Surface Satin Finish, Material Thickness 1.5mm, including Screws, dowels and all necessary accessories in accordance to manufacturer's specifications K4: SANITARY BIN (PLASTIC) manufacturer's specifications. K5: SOAP HOLDER Single semi-recessed ceramic soap dish Complete with all necessary accessories and installed in accordance to manufacturer's specifications. K6: WALL GRAB RAILS-PARAPLEGIC manufacturer's instructions. K7: GRAB RAILS (RIGHT/LEFT HAND)-PARAPLEGIC K8: PAPER TOWEL DISPENSER installed in accordance to manufacturer's specification K9: SOAP DISPENSER/DISH- WALL MOUNTED manufacturer's specifications. K10: ALUMINIUM COAT HOOKS (Multirack) with Screws K11: HAND DRYER (Hands free) As per Electrical Engineers specification K12: TOWEL RAIL architect's drawing K13: SHOWER CURTAIN RAIL (straight) 20mm dia. standard chromium plated shower curtain rail 1300mm long with flanged ends and screws CP fixing height as per PA's drawing. GENERAL FIXTURES G1: DOOR PROTECTOR accordance to manufacturer's specifications. Installation height 900mm above FFL, or as specified. G2: PROJECTOR SCREEN be supplied complete with all accessories, and fitted in strict accordance with manufactures instructions. G3: PINBOARD 1500W X 1000H mitred at the corners. To be fitted complete with fixing brackets, screws and wall plugs at 900mm above floor level. G4: PINBOARD 3000W X 1200H mitred at the corners. To be fitted complete with fixing brackets, screws and wall plugs at 900mm above floor level G5: WINDOW NORMAL BLINDS(vertical fabric) cap. Blinds to be face fixed (fixed over the window opening) by means of concealed type fixing brackets. G6: FLOOR DRAIN

joints, in accordance to the manufacturer's specifications. G8: CHALKBOARDS- GREEN SURFACE COLOUR accordance with the manufacturer's instructions

G7: SS FLOOR EXPANSION JOINT COVER

Vitreous ching 90° outlet WC or equal and approved top inlet closed rim back-to-wall pan. Floor Mounted to comply with SABS 497 & Fitted with "Jazz Thermoset Plastic Seat". Fitted with Concealed Flushina Cistern for WC 6-7 litres adjustable with small discharae valve access pneumatic discharae valve Installed with dual flush ability & complete with all necessary fittings to manufacturer's specification and applicable SABS standards. Flush valve to be fitted with

vitreous china 900 outlet or equal and approved, top inlet closed rim back-to-wall pan to comply with SABS 497. Fitted with Cistern Installed complete with all

Vitreous china 90o outlet WC or equal and approved top inlet closed rim back-to-wall pan, Floor Mounted to comply with SABS 497 & Fitted with "Jazz Thermoset Plastic Seat". Fitted with Concealed Flushing Cistern for WC 6-7 litres adjustable with small discharge valve access pneumatic discharge valve Installed with dual flush ability & complete with all necessary fittings to manufacturer's specification and applicable SABS standards. Flush valve to be fitted with

Vitreous china 900 outlet, back inlet pan to comply with SABS 497. Fitted complete with Back inlet exposed flush-valve complete with all necessary fittings as per

approved heavy duty thermoset lid, seat and complete with all necessary fittings as per manufacturer's specifications and applicable SABS standards.

two hanger brackets and fitted with exposed flush-valve, and suitable bottle trap chrome finish as per manufacturer's specifications and applicable SABS

Chrome Plated Bath/shower diverter mixer-wall type with sliding wall flanges and concealed connections adjustable from 178 mm to 203 mm centres. Shower

configuration supplied with integrated overflow and chainstay hole through the centre semi-punched supplied with a 'Tuscany' pedestal and fitted with 1No 'Cobra Watertech' 15mm chrome pushbutton demand pillar tap with flanged backnut (code KM2.102) metering tap, 309-32 CP anti-theft plug with spindle, 308

Vitreous china 510 x 420mm semi rounded lavatory basin to comply with SABS 497, in two tap hole configuration fitted with; 2 No.chrome plated Elbow action pillar-tap, with 1/4 turn ceramic disc head and blue & Red indicators water applications and flanaed backnut, chrome plated waste, chrome plated 32 mm standing overflow tube, chrome plated Bottle Trap supplied with all necessary pipe connections. Fixed with concealed wall bracket in accordance to the

ing vanity basin to comply with SABS 497 in one tap hole configuration supplied without overflow and fitted with: 1No. chrome plated tap with flanged backnut (code KM2.102) metering tap, mounting kit and angle valves 400mm long flexible inlets and chrome plated bottle trap supplied with all necessary pipe connections. Basin mounted on cabinet or vanity slab with silicon sealant between contact areas in strict

pus china size 455x290mm wash basin to comply with SABS 497 in 2-tap hole configuration supplied with integrated overflow and chainstay hole with; 2No pillar taps, chrome plated anti-theft plug with spindle plug, slotted basin waste, chrome plated Bottle Trap, mounting kit and angle valves with 400mm long flexible inlets supplied with all necessary pipe connections. All brackets and fixing accessories in strict accordance to the manufacturer's specifications.

Ceramic fire clay 560x405mm rectangular heavy duty basin in one taphole configuration to comply with SABS 497 and RHS hole plugged and fitted with;1No. pillar tap, Chrome Plated anti-theft plug with spindle plug, slotted basin waste, chrome plated Bottle Trap, mounting kit and angle valves with 400mm long flexible inlets supplied with all necessary pipe connections. Fitted to wall using 2No. Semi-concealed cast iron brackets in accordance to the manufacturer's

Vitreous china 510 x 420mm semi rounded lavatory basin to comply with SABS 497, in two tap hole configuration fitted with; 2 No. chrome plated Elbow action pillar-tap, with . turn ceramic disc head and blue & Red indicators water applications and flanged backnut, chrome plated waste, chrome plated 32mm standing overflow tube, chrome plated Bottle Trap supplied with all necessary pipe connections. Fixed with concealed wall bracket in accordance to the

and grout in compliance to manufacturer's specifications and government standard specifications. Installation heights as indicated in the drawings.

Stainless steel 1000 x 457mm inset single end bowl with recessed drainage ledge and folded edges. Bowl to be fitted to kitchen cupboard (cupboard elsewhere measured), Grade 304 (18/10) Stainless Steel sink to comply with SABS 906 fitted with: Approved Sink mixer- wall type, chrome plated swivel Outlet, adjustable

Stainless steel 1500 x 457mm inset double end bowl with recessed drainage ledge and folded edges. Bowl to be fitted to kitchen cupboard (cupboard elsewhere measured), Grade 304 (18/10) Stainless Steel sink to comply with SABS 906 fitted with: Approved Sink mixer- wall tape, with chrome plated overarm swivel Outlet, adjustable wall flanges and supplied with suitable acesories in accordance to manufacturer's specifications. Sink installation height = 900mm AFFL.

Ceramic fireclay 435 x 335 x 180 mm rectangular laboratory sink without overflow, with a centre end waste outlet, fitted to the wall on two semi-concealed

with Approved 2No. CP bibtaps - plain extended chrome plated, complete with sliding wall flanges, Un-slotted sink waste with back nut, plug with stirrup, chain d stay. CP, 'P' trap, with deep seal and cleaning eve. Rough brass. Sink installation height = 900mm AFFL. Cut out size 535 x 425mr

00 x 553 x 260mm Double bowl wall hung washtub manufactured from grade 304 (18/10) SS, radiused internal corners and provision for a 40mm dia. outlet, fitted with: Approved 2no wall type bibtaps, with Swivel Outlet, adjustable wall flanges and exposed adjustable connections. CP. Un-slotted sink waste with back nut and plug with stirrup. CP, Double drain black rubber deep seal 'P'-Trap. Sink mounted on 2no. 25mm square SS gallow brackets, front leg and adjustable foot

Standard stainless steel toilet roll holder (2 roll) 153mm width x 270mm high 275mm depth Toilet Roll Holder manufactured from 18/10 Stainless Steel, surface Satin

6mm thick clear float glass silver-backed mirror, size 450x900mm height with polished bevelled edges 4 times holed for and fixed, with chromium plated dome

nitary Pedal Bin with capacity of 100 Liners per pack Complete with all necessary accessories and installed in accordance to

Stainless steel 914 x 90 x 32mm diameter wall (rear) grab rail, in satin polished finish complete with SS fixing screws and plastic wall plugs. Installed as per

Stainless steel 1016 x 90 x 32mm diameter right/left hand side toilet grab rail with 450mm high centre flange, in satin polished finish complete with SS fixing screws and plastic wall plugs. Installed as per manufacturer's instructions.

350mmWx365mmHx230mmD tear and dry paper hand towel dispenser in stainless steel. Complete with screws, locking key, and all necessary accessories and

115W x 270H x 110D Stailess steel Hands Free soap dispenser. Complete with screws, locking key, and all necessary accessories and installed in accordance to

High Aluminium Multi-rack Hat and Coat Hook in multi-track two Hooks Configuration With Anodised Silver Finish Complete

55mm dia. Polished 900mm long towel rail complete with all necessary accessories in accordance to manufacturer's specifications. Installation height as per

200mm wide uPVC Door Protector manufactured in high impact resistant rigid uPVC (Colour Grey) and cut to suit door width from 3m length, installed strictly in

Pull down PVC screen size 2440 x 1850mm (viewing area 2340 x 1750mm) with wall-mounted code SC0400 Keystone Brackets Adjustable Set of 2, size 300mm. To

Pinboard size 1000mm H x 1500mm W comprising of laminated soft board core pinning material beaded all round with anodised aluminium channel surround

Pinboard size 1200mm H x 3000mm W comprising of laminated soft board core pinning material beaded all round with anodised aluminium channel surround

mm vertical deco blinds with anodised aluminium headrail fitted with colour coordinated insert. All runners o be wheeled and fitted with individual clutch mechanism. All runners to be connected by stainless steel links. Tilt mechanism to be operated by a nylon ball chain with a reduction gear inside a fully enclosed

Cast iron flat type full-flow outlets size 110 mm diameter with centre bolt, , including connections to downpipes.

Co-extruded heavy-duty stainless steel movement joint strip, with polyurethane infill (colour grey). To be installed within the tile surface over the 20mm expansion

1 1000 standard WRITEBOARD or EQUAL & APPROVED vitreous enamelled steel utility school chalkboards wall-mounted size 4800mm x 1140mm high manufactured in accordance with SABS Standard CKS 36/2004 Edition 4 and suitable for Class 1: Heavy Duty applications, as defined therein. Enamel steel Utility chalk board surfaces to be matt and finely structured, olive green in colour (Vitrex Colour Reference - Chalk Board Green LM1797/2), supplied complete with ntegral anodised aluminium chalk rail (ACR), fixing components and secured in position to brickwork. The Chalk boards are to be fixed in position strictly in





CONTRACTOR

Al	LDPW - PROF/16002/E17	0
SIZE	PROJECT NUMBER	REV
CAD	AUTOCAD	FILE

## FLOORS:

F1: PORCELAIN TILES - MATT (Corrosive Resistant & Anti-Slippery)

420 x420 11.5mm kilimanjaro floor tiles or similar approved by architects, fixed with adhesive, painted with tinted waterproof jointing compound. Grouting to be grey, tiles should have expansion joint and aluminium edging strip.

#### F2: PORCELAIN TILES -MATT

600 x 600 x 10mm thick matt porcelain tile to comply with SABS 1449 laid on approved pattern by an approved specialist to comply with SABS 107 and approved adhesives and grout on screeds With Thickness/Specification in strict compliance to manufacturers instructions and SABS specification. Fittings to include, ribbed angle tiles where there is change of level & Movement Joints of 6mm Wide With Patent Aluminium Movement Joints Strips Consisting Of Synthetic Fibre Inserts Installed At Intervals As Per Manufacturer's Instruction. Colour and pattern to architects approval.

#### F3: CARPET TILES

500mm x 500mm , 100% PFX staple fibre carpet tiles To Comply With SABS 1419 (heavy commercial) consisting of fibres set out on waterproof vinyl backing and to comply with EN 1307 Wear Class 4 (heavy duty), laid with approved adhesive on 30mm thick cement screeds in strict compliance with manufacturer's instructions. Carpet tiles to conform to BS 4790 on fire rating, and DIN 54324 on wira test and ISO body test at less than 2Kv at 25% RH on static electricity. Colour and pattern to architects approval.

F4: CEMENT SAND SCREED 30mm thick polished cement sand screed with 13mm Stone Nominal aggregate for Topping to comply with SABS 1083 or latest revision for concrete.

#### F5: EXTERIOR MULTI COLOURED CONCRETE INTERLOCKING PAVERS

65mm thick multi-coloured concrete pavers laid on sand bedding to civil/structural engineer's specification in approved pattern and compacted to approval and grouted in strict accordance to manufacturer's specifications. All to be manufactured and installed in strict compliance to SABS 1058 or Latest Revision.

## F6: GRANOLITHIC FINISH

22 mm thick untinted Granolithic finish composed of one part cement, one part fine sand, two parts coarse sand and one part granite that would pass through a 5mm mesh sieve; laid by specialist in panels not exceeding 10m2, divided with approved brass dividing strips. All to be manufactured and installed in strict compliance to the latest SABS approved standards. Colour, pattern and aggregate size to architects approval.

#### F7: INTERLOCKING PAVERS (RIGID PAVING/VEHICULAR WAYS)

220mm x 197mm x 80 mm thick concrete interlocking pavers, 25 mpa, manufactured to SABS spec 1058, laid on sand bedding to civil/structural engineer's specification to a 'herringbone' pattern to the Architect's approval.

#### F8: SEMI FLEXIBLE VINLY SHEETING (CORROSIVE RESISTANT/ANTI-SLIPPERY)

2.5mm Thick Heavy Traffic Use, Corrosive Resistant & Anti-Slippery Vinyl Sheeting Semi-Flexible To Comply With SABS 586, With Static Dissipative Properties Throughout Thickness, Engineered for ESD or SD (anti-static) Protection Vinyl Sheet, Laid on Self -Levelled Smooth Screed glued with conducive adhesive To SABS 070 or Latest Revision In Accordance To Manufacturer's Instructions And Installed By Approved Specialist. Joints Shall be Welded as Per Manufacturer's Specifications With No more than 2mm Gap. Clean & Polish Floor In Compliance With SABS 1042. Colour To Architect Approval On Sample Presentation. Contractor to provide Certificate of Static Current Conductivity. Contractor to provide Certificate of Static Current Conductivity, Corrosive resistant & Anti-Slippery.

#### F9: GRAVEL FINISH ON SAND LAYER

32mm Gravel On Compacted Sand Layer Base as Per PSE Details Installed in All Duct Chambers Accommodating Sanitary Services.

### SKIRTING:

S1: HARDWOOD OR EQUAL AND APPROVED

"Ex 75mm x 20mm Moulded Hardwood Skirting" to comply with SANS 1099, fixed to walls in long lengths with splayed heading joints and mitred coners with screws and plugs at centres not exceeding 600mm, and fixed with a 19mm x 19mm quadrant beading. The skirting to be vanished with 3No. coats of egg shell clear vanish to comply with SABS/SANS 381 type 1.

#### S2: CERAMIC TILE SKIRTING

600mm wide x 100mm high x 7mm thick matt porcelain tile to comply with SABS 1449 laid with approved adhesives and grout on 22mm thick screeds in strict compliance to manufacturers instructions and SABS specification, with cove base and straight tops. Complete with corner and top trims. Fittings to include, ribbed angle tiles where there is change of level. Colour and pattern to architects approval.

#### S3: CEMENT SAND SCREED

75 mm high x 20 mm thick hardened cement sand screed skirting coved at 50 mm dia. to form a continuous joint with the adjoining screed floor finish to PA's approval. All to be manufactured and installed in strict compliance With SABS 1083 or latest revision.

## WALL FINISHES:

R1: FACE BRICK FBX face brick in common running bond to comply with SABS 227 and forming part of the structural work.

#### R2: EMULSION (PVA) PAINT - FULL HEIGHT

2 no. coats of PVA matt finish emulsion paint to SABS 1586 applied on plastered surface primed and with 1 no. coat undercoat to SABS 681 grade 1, in accordance to manufacturer's instructions.

#### R3:ALKYD (ENAMEL) PAINT

2 no. coats matt (egg shell) finish alkyd (enamel) paint to SABS 630, type 2 applied on plastered surfaces with 1 no coat alkali resistant plaster primer to SABS 1416 and 1 no. coat undercoat to SABS 681 grade1, in accordance to manufacturer's instructions.

### R4: GLAZED CERAMIC WALL TILES / ENAMEL PAINT COMBO

Combination of; 600mm wide x 300mm x 7mm thick high glazed ceramic tiles To Specification "R5", laid on 15 mm thick plaster prepared to receive wall tiles fixed with approved adhesives and grout in compliance to manufacturer's specifications and government standard specifications laid from finish floor level to window level AND ENAMEL paint to specification "R3" To Comply with SABS 630 or latest revision applied from 2100 mm above finished floor level to ceiling height all in strict compliance to manufacturer's instructions. All to be manufactured and installed in strict compliance to the latest SABS Standards.

#### R5:CERAMIC WALL TILES - FULL HEIGHT

600mm x 300mm x 7mm thick high glazed ceramic tiles to Comply with SABS 22 or Latest revision, laid on 15 mm thick plaster prepared to receive wall tiles fixed with approved adhesives and grout in compliance to manufacturer's specifications and government standard specifications. Tiles to be laid to full ceiling height. All to be manufactured and installed in strict compliance SABS 22 Standard. All to be manufactured and installed in strict compliance SABS 22 Standard.

## **CEILING AND CORNICE:**

C1: 9mm GYPSUM BOARDS FLUSH PLASTERED CEILINGS OR EQUAL AND APPROVED

"GypCeil Classic" gypsum plasterboard ceilingor EQUAL & APPROVED consisting of 1 layer Gyproc RhinoBoard 9mm (locally manufactured, ISO 9001 & 14001 certification, recycled paper content, Ecospecifier listing) fixed to timber brandering installed at maximum 300mm centers using Gyproc RhinoBoard Sharp Point Grabber Screws 32mm at maximum 150mm centers. Apply . Gyproc RhinoTape to all joints and skim the ceiling using Gyproc RhinoLite.

#### C2: FIBRE CEMENT BOARDS (H-JOINTED)

6.4mm thick GypCeil Prestige S" fibre cement ceiling boards or **EQUAL & APPROVED** consisting of 1 layer Gyproc RhinoBoard 9 mm (locally manufactured, ISO 9001 & 14001 certification, recycled paper content, Ecospecifier listing, non-combustible to SANS 10177-5) fixed to EX 38mm x 50mm timber brandering installed at maximum 400mm centres using Gyproc RhinoBoard Sharp Point Grabber Screws 32mm at maximum 150mm centres with all necessary accessories, finished with 3 No. coats of super PVA external quality paint colour to PA's approval. Gyproc RhinoTape to all joints and skim the ceiling using Gyproc RhinoLite.

#### C3: PATENT SUSPENDED ACOUSTIC TILES OR EQUAL AND APPROVED

1200mm x 600mm X 15mm Gyproc Celotex Pin Perforated or Fine Fissured OR EQUAL & APPROVED laid into Donn ceiling grid and secured into place using Donn Hold Down Clips @ 200mm c/c. Donn Wall Angle M6 fixed to the perimeter wall using fixings at 300mm centres. Donn T38 FR Main Tees (0.4mm thickness, Z150 galv. coating, locally manufactured, recycled content, ISO 9001 & 14001 certification) at 1200 centres & Donn T38V (1200 long) Cross Tees at 600 centres. Suspend main tees @ 1200mm c/c using Donn Hanger Strap 19mm suitably fixed to the building structural members. Donn Galvanized Hanger Strap 19mm at maximum 150mm on both sides of the fire notch. All fire notches to be in line. Suspend all full length 1200 Cross Tees at their mid-point using Donn Hanger Strap 19mm suitably fixed to the building structural members. All to comply with latest SANS 803 including all necessary accessories and installed in strict accordance to manufacturer's specifications.

#### C4 EMULSION (PVA) PAINT OR EQUAL AND APPROVED

"Emulsion (PVA) Paint on Skimmed Plastered Slab" 3No. coats of PVA emulsion ceiling paint to latest SANS 1586 approved on 6mm thick light weight hemi-hydrate gypsum plaster on concrete slab soffit.

#### **ROOF COVERING AND INSULATION:**

ER1: EMBOSSED ROOFING SHEET (TWO SIDES)


<u>Roofing Sheets:</u> 0.58mm Thick concealed fixing roofing sheets manufactured from roll-formed from certified steel complying with ISQ 550 (3T). The profile shall have three trapezoidal ribs at 203mm centers giving a net cover of 406mm. The rib height shall

be 41mm and provide capillary breaks. The male rib shall have spurs at 283mm centers to ensure a positive double interlocking action at side-laps. Each pan shall incorporate two stiffener ribs. Profiled roofsheets to be coated on both sides with "Global Coat" or "Chromadek Colour" and laid on structural timber/steel structure incorporating all necessary accessories such as flashings and eave closers in strict compliance to manufacturer's instructions.


Insulation: SHALL EITHER BE: 1: where there are acoustic ceilings susspeded board, a heavy duty "Aluminium sisalation foil" shall be installed AND 2: where the steel work is exposed, a 50mm "FactoryBoard" manufactured from noncombustible glass fibres and thermo-setting resin binder supplied size 2400mm x 1200mm and 80kg/mÑ and finished with white metalized foil.


Galvanised Steel (GI) Gutter: 150mm Wide x 100mm Deep x 0.6mm Eaves Gutter of Commercial Grade Steel With Class Z275 Galvanising To Comply With SABS 934 or latest Revision Fixed To Painted Fibre Cement Fascia Board Together with standard accessories discharging into Rainwater Downpipes.

**Downpipe:** 110 x110 x 0.6mm Thick Commercial Grade Galvanised Steel Sheet With Class Z275 Galvanising To Comply With SABS 934 or Latest Revision to or built into walls or cast in concrete columns fixed to brickwork or steel including brackets and self-taping screws To Manufacturer Installation Instructions.

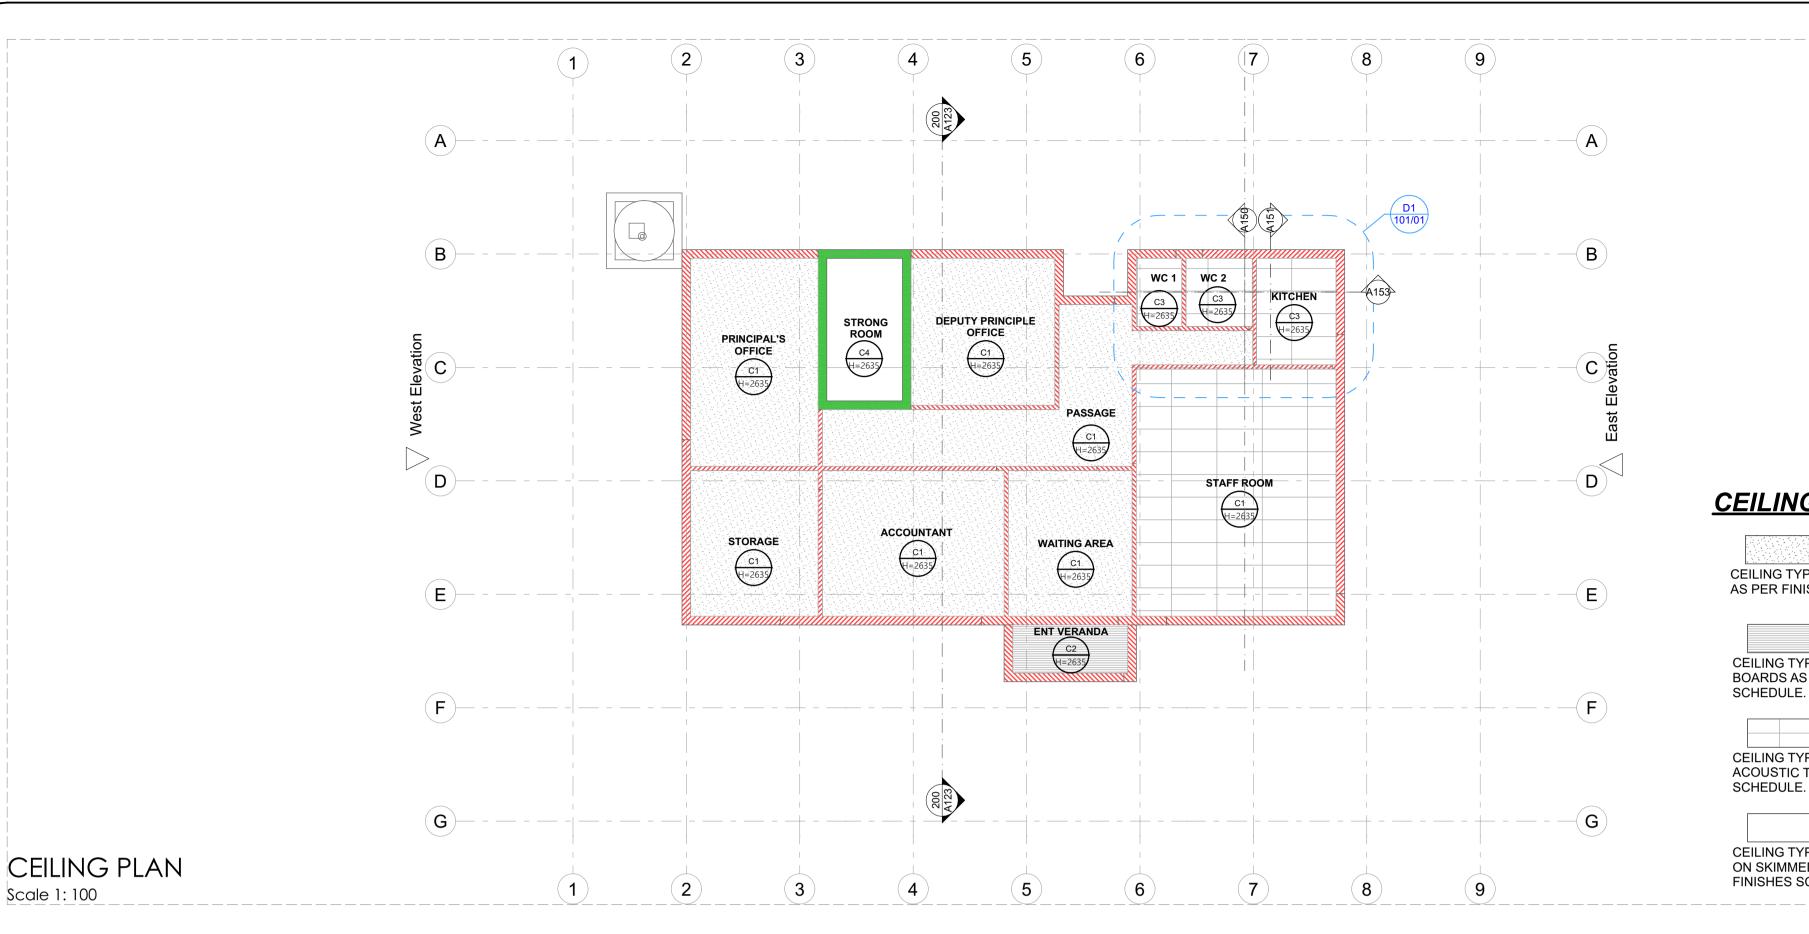



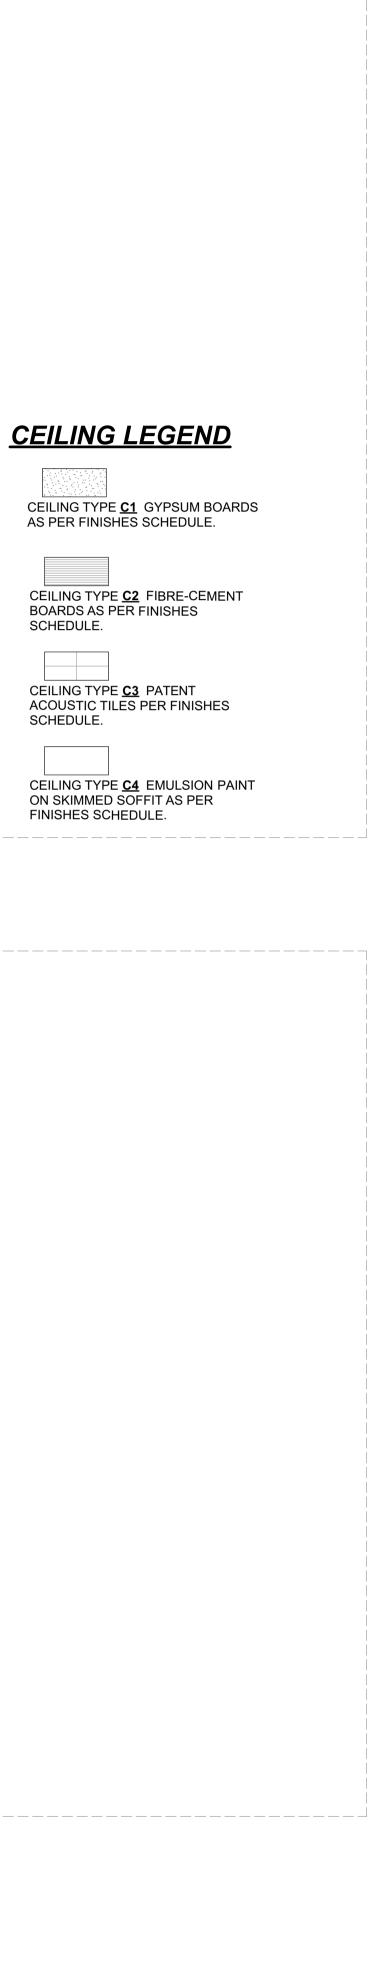

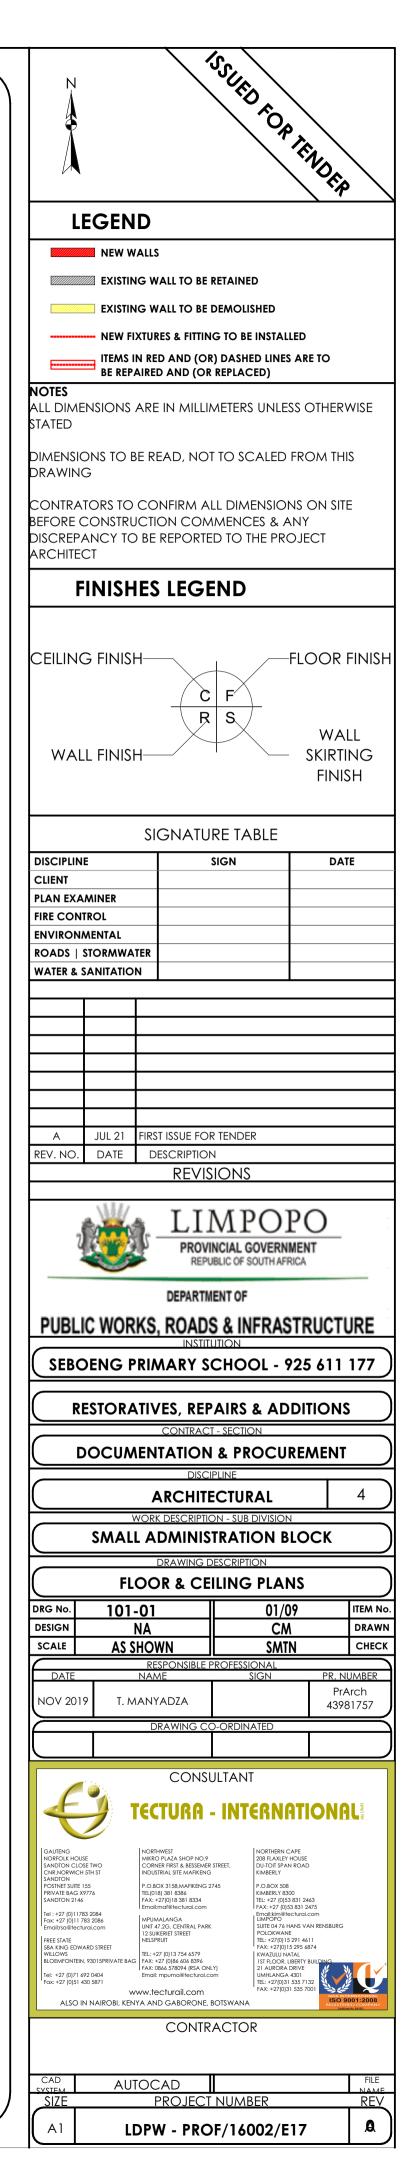

### FLOORS:

F1: PORCELAIN TILES - MATT (Corrosive Resistant & Anti-Slippery)

420 x420 11.5mm kilimanjaro floor tiles or similar approved by architects, fixed with adhesive, painted with tinted waterproof jointing compound. Grouting to be grey, tiles should have expansion joint and aluminium edging strip.

#### F2: PORCELAIN TILES -MATT

600 x 600 x10mm thick matt porcelain tile to comply with SABS 1449 laid on approved pattern by an approved specialist to comply with SABS 107 and approved adhesives and grout on screeds With Thickness/Specification in strict compliance to manufacturers instructions and SABS specification. Fittings to include, ribbed angle tiles where there is change of level & Movement Joints of 6mm Wide With Patent Aluminium Movement Joints Strips Consisting Of Synthetic Fibre Inserts Installed At Intervals As Per Manufacturer's Instruction. Colour and pattern to architects approval.

#### F3: CARPET TILES

500mm x 500mm , 100% PFX staple fibre carpet tiles To Comply With SABS 1419 (heavy commercial) consisting of fibres set out on waterproof vinyl backing and to comply with EN 1307 Wear Class 4 (heavy duty), laid with approved adhesive on 30mm thick cement creeds in strict compliance with manufacturer's instructions. Carpet tiles to conform to BS 4790 on fire rating, and DIN 54324 on wira test and ISO body test at less than 2Kv at 25% RH on static electricity. Colour and pattern to architects approval.

F4: CEMENT SAND SCREED 30mm thick polished cement sand screed with 13mm Stone Nominal aggregate for Topping to comply with SABS 1083 or latest revision for concrete.

#### F5: EXTERIOR MULTI COLOURED CONCRETE INTERLOCKING PAVERS

65mm thick multi-coloured concrete pavers laid on sand bedding to civil/structural engineer's specification in approved pattern and compacted to approval and grouted in strict accordance to manufacturer's specifications. All to be manufactured and installed in strict compliance to SABS 1058 or Latest Revision.

## F6: GRANOLITHIC FINISH

22 mm thick untinted Granolithic finish composed of one part cement, one part fine sand, two parts coarse sand and one part granite that would pass through a 5mm mesh sieve; laid by specialist in panels not exceeding 10m2. divided with approved brass dividing strips. All to be manufactured and installed in strict compliance to the latest SABS approved standards. Colour, pattern and aggregate size to architects approval.

#### F7: INTERLOCKING PAVERS (RIGID PAVING/VEHICULAR WAYS)

220mm x 197mm x 80 mm thick concrete interlocking pavers, 25 mpa, manufactured to SABS spec 1058, laid on sand bedding to civil/structural engineer's specification to a 'herringbone' pattern to the Architect's approval.

#### F8: SEMI FLEXIBLE VINLY SHEETING (CORROSIVE RESISTANT/ANTI-SLIPPERY)

2.5mm Thick Heavy Traffic Use, Corrosive Resistant & Anti-Slippery Vinyl Sheeting Semi-Flexible To Comply With SABS 586, With Static Dissipative Properties Throughout Thickness, Engineered for ESD or SD (anti-static) Protection Vinyl Sheet, Laid on Self -Levelled Smooth Screed glued with conducive adhesive To SABS 070 or Latest Revision In Accordance To Manufacturer's Instructions And Installed By Approved Specialist. Joints Shall be Welded as Per Manufacturer's Specifications With No more than 2mm Gap. Clean & Polish Floor In Compliance With SABS 1042. Colour To Architect Approval On Sample Presentation. Contractor to provide Certificate of Static Current Conductivity. Contractor to provide Certificate of Static Current Conductivity, Corrosive resistant & Anti-Slippery.

#### F9: GRAVEL FINISH ON SAND LAYER

32mm Gravel On Compacted Sand Layer Base as Per PSE Details Installed in All Duct Chambers Accommodating Sanitary Services.

### SKIRTING:

S1: HARDWOOD OR EQUAL AND APPROVED

"Ex 75mm x 20mm Moulded Hardwood Skirting" to comply with SANS 1099, fixed to walls in long lengths with splayed heading joints and mitred coners with screws and plugs at centres not exceeding 600mm , and fixed with a 19mm x 19mm quadrant beading. The skirting to be vanished with 3No. coats of egg shell clear vanish to comply with SABS/SANS 381 type 1.

#### S2: CERAMIC TILE SKIRTING

600mm wide x 100mm high x 7mm thick matt porcelain tile to comply with SABS 1449 laid with approved adhesives and grout on 22mm thick screeds in strict compliance to manufacturers instructions and SABS specification, with cove base and straight tops. Complete with corner and top trims. Fittings to include, ribbed angle tiles where there is change of level. Colour and pattern to architects approval.

#### S3: CEMENT SAND SCREED

5 mm high x 20 mm thick hardened cement sand screed skirting coved at 50 mm dia. to form a continuous joint with the adjoining screed floor finish to PA's approval. All to be manufactured and installed in strict compliance With SABS 1083 or latest revision.

## WALL FINISHES:

R1: FACE BRICK FBX face brick in common running bond to comply with SABS 227 and forming part of the structural work.

R2: EMULSION (PVA) PAINT - FULL HEIGHT no. coats of PVA matt finish emulsion paint to SABS 1586 applied on plastered surface primed and with 1 no. coat undercoat to SABS 681

#### grade1, in accordance to manufacturer's instructions.

R3:ALKYD (ENAMEL) PAINT no. coats matt (egg shell) finish alkyd (enamel) paint to SABS 630, type 2 applied on plastered surfaces with 1 no coat alkali resistan plaster primer to SABS 1416 and 1 no. coat undercoat to SABS 681 grade1, in accordance to manufacturer's instructions.

#### R4: GLAZED CERAMIC WALL TILES / ENAMEL PAINT COMBO

ombination of; 600mm wide x 300mm x 7mm thick high glazed ceramic tiles To Specification "R5", laid on 15 mm thick plaster prepared receive wall tiles fixed with approved adhesives and grout in compliance to manufacturer's specifications and government standard specifications laid from finish floor level to window level AND ENAMEL paint to specification "R3" To Comply with SABS 630 or latest revision applied from 2100 mm above finished floor level to ceiling height all in strict compliance to manufacturer's instructions. All to be manufactured and installed in strict compliance to the latest SABS Standards.

#### **R5:CERAMIC WALL TILES – FULL HEIGHT**

600mm x 300mm x 7mm thick high glazed ceramic tiles to Comply with SABS 22 or Latest revision, laid on 15 mm thick plaster prepared to receive wall tiles fixed with approved adhesives and grout in compliance to manufacturer's specifications and government standard specifications. Tiles to be laid to full ceiling height. All to be manufactured and installed in strict compliance SABS 22 Standard. All to be manufactured and installed in strict compliance SABS 22 Standard.

### CEILING AND CORNICE:

C1: 9mm GYPSUM BOARDS FLUSH PLASTERED CEILINGS OR EQUAL AND APPROVED

"GypCeil Classic" gypsum plasterboard ceilingor EQUAL & APPROVED consisting of 1 layer Gyproc RhinoBoard 9mm (locally manufactured, ISO 9001 & 14001 certification, recycled paper content, Ecospecifier listing) fixed to timber brandering installed at maximum 300mm centers using Gyproc RhinoBoard Sharp Point Grabber Screws 32mm at maximum 150mm centers. Apply . Gyproc RhinoTape to all joints and skim the ceiling using Gyproc RhinoLite.

#### C2: FIBRE CEMENT BOARDS (H-JOINTED)

6.4mm thick GypCeil Prestige S" fibre cement ceiling boards or EQUAL & APPROVED consisting of 1 layer Gyproc RhinoBoard 9 mm (locally manufactured, ISO 9001 & 14001 certification, recycled paper content, Ecospecifier listing, non-combustible to SANS 10177-5) fixed to EX 38mm x 50mm timber brandering installed at maximum 400mm centres using Gyproc RhinoBoard Sharp Point Grabber Screws 32mm at maximum 150mm centres with all necessary accessories, finished with 3 No. coats of super PVA external quality paint colour to PA's approval. Gyproc RhinoTape to all joints and skim the ceiling using Gyproc RhinoLite.

#### C3: PATENT SUSPENDED ACOUSTIC TILES OR EQUAL AND APPROVED

200mm x 600mm X 15mm Gyproc Celotex Pin Perforated or Fine Fissured OR EQUAL & APPROVED laid into Donn ceiling grid and secured to place using Donn Hold Down Clips @ 200mm c/c. Donn Wall Angle M6 fixed to the perimeter wall using fixings at 300mm centres. Donn 138 FR Main Tees (0.4mm thickness, Z150 galv. coating, locally manufactured, recycled content, ISO 9001 & 14001 certification) at 1200 centres & Donn T38V (1200 long) Cross Tees at 600 centres. Suspend main tees @ 1200mm c/c using Donn Hanger Strap 19mm suitably fixed to the building structural members. Donn Galvanized Hanger Strap 19mm at maximum 150mm on both sides of the fire notch. All fire notches to be in line. Suspend all full length 1200 Cross Tees at their mid-point using Donn Hanger Strap 19mm suitably fixed to the building structural members. All to comply with latest SANS 803 including all necessary accessories and installed in strict accordance to manufacturer's specifications.

### C4 EMULSION (PVA) PAINT OR EQUAL AND APPROVED

Emulsion (PVA) Paint on Skimmed Plastered Slab" 3No. coats of PVA emulsion ceiling paint to latest SANS 1586 approved on 6mm thick light weight hemi-hydrate gypsum plaster on concrete slab soffit.

#### **ROOF COVERING AND INSULATION:**

ER1: EMBOSSED ROOFING SHEET (TWO SIDES)


Roofing Sheets: 0.58mm Thick concealed fixing roofing sheets manufactured from roll-formed from certified steel


omplying with ISQ 550 (31). The profile shall have three trapezoidal ribs at 203mm centers giving a net cover of 406mm. The rib height shall be 41mm and provide capillary breaks. The male rib shall have spurs at 283mm centers to ensure a positive double interlocking action at side-laps. Each pan shall incorporate two stiffener ribs. Profiled roofsheets to be coated on both sides with "Global Coat" or "Chromadek Colour" and laid on structural timber/steel structure incorporating all necessary accessories such as flashings and eave closers in strict compliance to manufacturer's instructions.

Insulation: SHALL EITHER BE: 1: where there are acoustic ceilings susspeded board, a heavy duty "Aluminium sisalation foil" shall be installed AND 2: where the steel work is exposed, a 50mm "FactoryBoard" manufactured from noncombustible glass fibres and thermo-setting resin binder supplied size 2400mm x 1200mm and 80kg/mÑ and finished with white metalized foil.

Galvanised Steel (GL) Gutter: 150mm Wide x 100mm Deep x 0.6mm Eaves Gutter of Commercial Grade Steel With Class Z275 Galvanising To Comply With SABS 934 or latest Revision Fixed To Painted Fibre Cement Fascia Board Together with standard accessories discharging into Rainwater Downpipes.

Downpipe: 110 x110 x 0.6mm Thick Commercial Grade Galvanised Steel Sheet With Class Z275 Galvanising To Comply With SABS 934 or Latest Revision to or built into walls or cast in concrete columns fixed to brickwork or steel including brackets and self-taping screws To Manufacturer Installation Instructions.

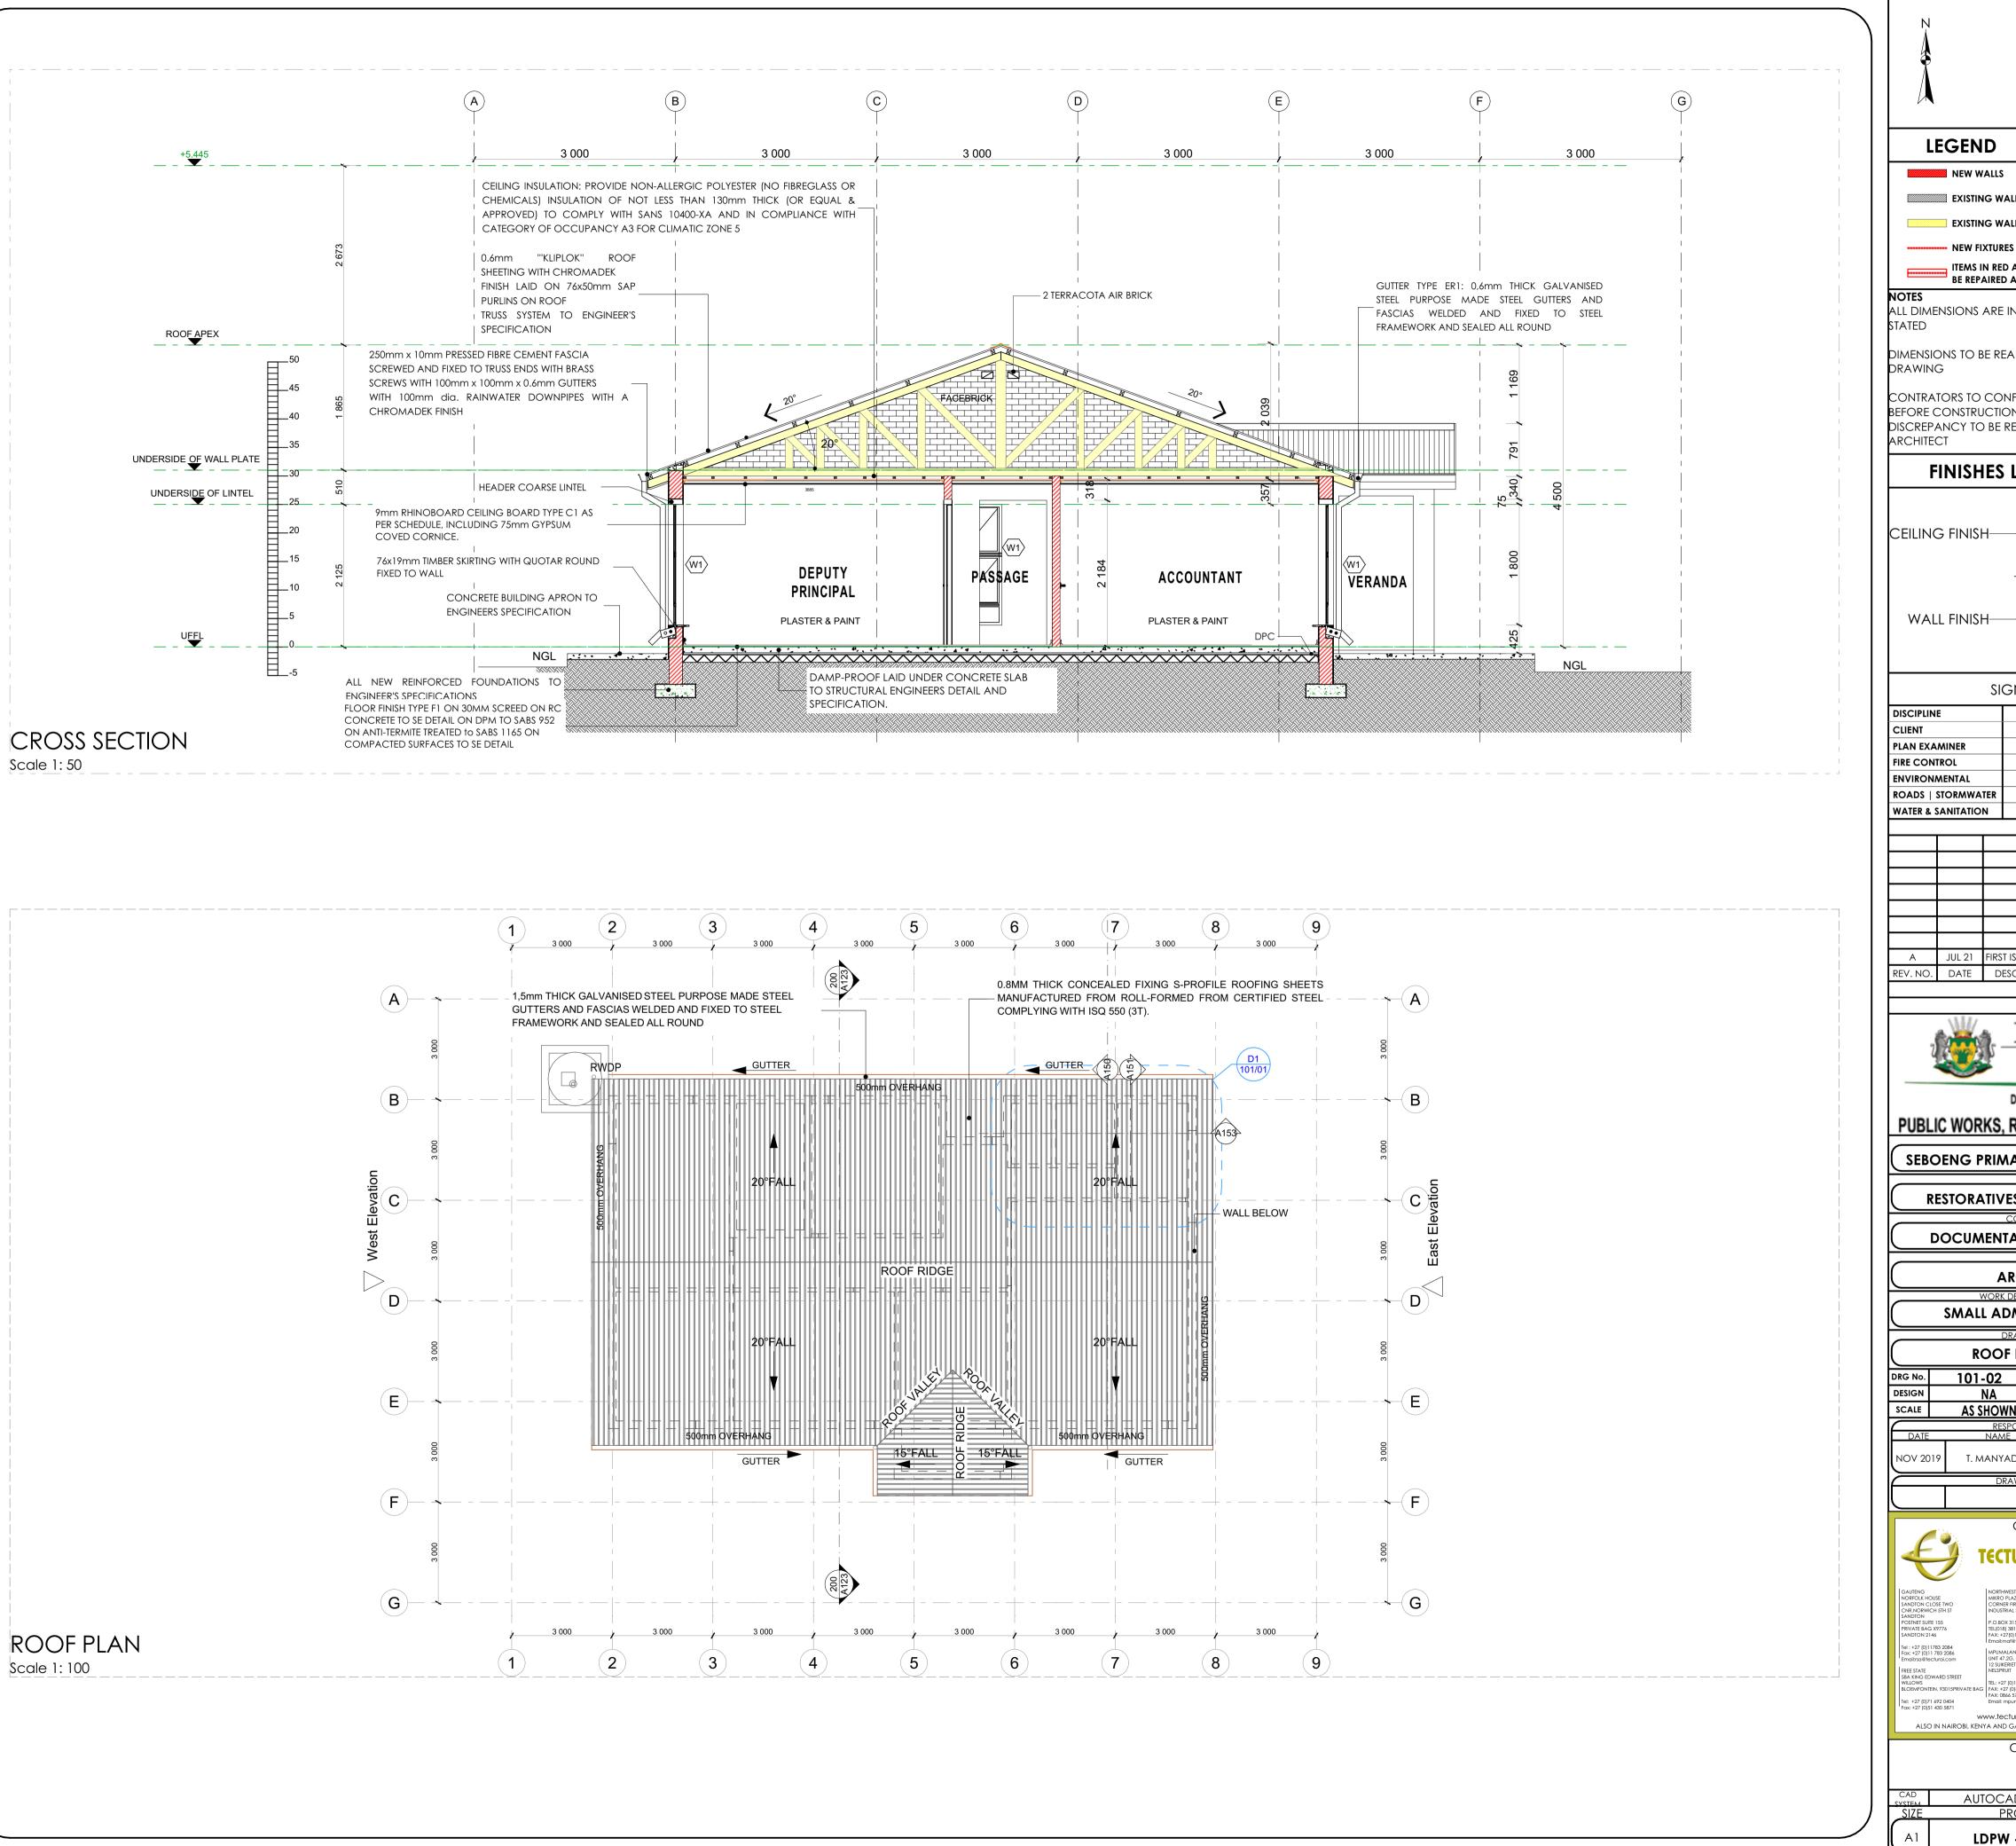

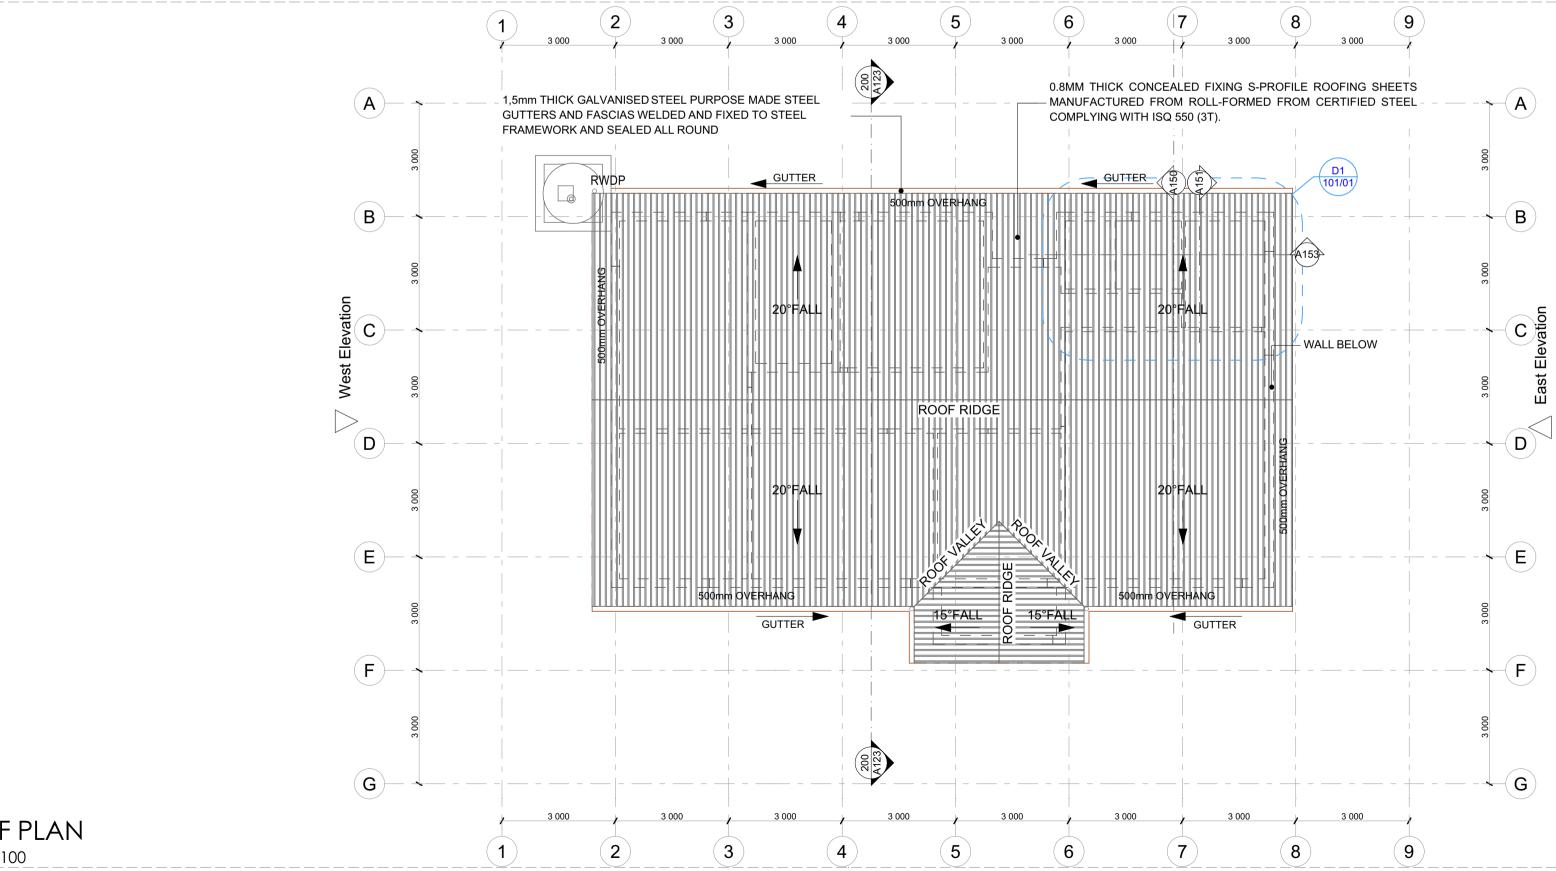

N ISSUED TOP TENDER					
	1		(FO)		
t the second sec			$\langle 0 \rangle$	$\sim$	
				(EN)	
V					
	LEGEN	ID			
	NEW W	/ALLS			
	EXISTIN	NG WALL TO BE	RETAINED		
	EXISTIN	NG WALL TO BE	DEMOLISHED		
		IXTURES & FITTIN			
		AIRED AND (OR			
	nensions	ARE IN MILLI	METERS UNLE	SS OTHERWISE	
DIMENS		3e read, no	I TO SCALED	FROM THIS	
		CONFIRM A			
DISCRE	PANCY TO	JCTION CON D BE REPORTE			
ARCHIT					
	FINISH	IES LEGE	ND		
CEILIN	ig finis	H	L /	FLOOR FINISH	
		C	F		
		R	S	WALL	
WA	LL FINIS	H	+	SKIRTING	
				FINISH	
DISCISION	NF	SIGNATU		D.475	
DISCIPLI CLIENT	INE		SIGN	DATE	
PLAN EX FIRE CO					
	NMENTAL				
	STORMWA & SANITATIO				
MAIEK 8		··· 1			
	1				
A	JUL 21	FIRST ISSUE FOR	r tender		
REV. NC	REV. NO. DATE DESCRIPTION REVISIONS				
. 5 2 2 .					
	1	<u>LI</u>	MPO2	PO	
			NCIAL GOVERN JBLIC OF SOUTH AFI		
		DEPARTM	IENT OF		
PUBI	LIC WOR			TRUCTURE	
		INSTIT	UTION	25 611 177	
		KIMARI J		2.3 011 1//	
	RESTORA	ATIVES, REP			
	DOCUM	CONTRAC	t - section	REMENT	
$ \ge $	/	_			
				4	
		L ADMINIS			
	_				
DRG No.		OOF PLAN			
DRG No. DESIGN	101	- <u>02</u> NA	02/0 CN		
SCALE	AS S	<b>SHOWN</b> RESPONSIBLE F	<b>SMT</b> PROFESSIONAL	N CHECK	
		NAME	SIGN	PR. NUMBER PrArch	
NOV 20	ד. א T. א		D-ORDINATED	43981757	
		CONSI	JLTANT		
Æ	· ·	<b>FECTURA</b>	- INTERNI		
	<u> </u>				
GAUTENG NORFOLK H SANDTON C CNR.NORW SANDTON	CLOSE TWO	NORTHWEST MIKRO PLAZA SHOP NO.9 CORNER FIRST & BESSEMER INDUSTRIAL SITE MAFIKENG		HOUSE	
SANDTON POSTNET SUI PRIVATE BAG SANDTON 2	G X9776	P.O.BOX 3158,MAFIKENG 2 TEL(018) 381 8386 FAX: +27(0)18 381 8334 Email:maf@tecturai.com	KIMBERLY 83 TEL: +27 (0)5	00 3 831 2463	
	11783 2084 11 783 2086 ecturai.com	MPUMALANGA UNIT 47.2G, CENTRAL PARK 12 SUIKERIET STREET	POLOKWAN	ecturai.com HANS VAN RENSBURG E	
WILLOWS	DWARD STREET TEIN, 93015PRIVATE BAG	NELSPRUIT TEL: +27 (0)13 754 6579 G FAX: +27 (0)86 606 8396	TEL: +27(0)1 FAX: +27(0)1 KWAZULU N, IST FLOOR,	5 291 4611 5 295 6874 ATAL LIBERTY BUILDING	
Tel: +27 (0)7 Fax: +27 (0)	71 692 0404 51 430 5871	FAX: 0866 578094 (RSA ONI Email: mpuma@tecturai.co	LY) 21 AURORA	DRIVE 4301 1 535 7132 81 535 7001	
ALSC		IYA AND GABORONE,	BOTSWANA	CARS INTERNATIONAL ISO 9001:2008 REGISTERED COMPANY CONCERNATION	
		CONTR	ACTOR		
CAD	<b>V</b>   1			FILE	
SYSTEM	AU	TOCAD PROJECT	NUMBER	REV	
Al	L	DPW - PRC	)F/16002/E	17 0	

## FLOORS:

F1: PORCELAIN TILES - MATT (Corrosive Resistant & Anti-Slippery)

420 x420 11.5mm kilimanjaro floor tiles or similar approved by architects, fixed with adhesive, painted with tinted waterproof jointing compound. Grouting to be grey, tiles should have expansion joint and aluminium edging strip.

#### F2: PORCELAIN TILES -MATT

600 x 600 x10mm thick matt porcelain tile to comply with SABS 1449 laid on approved pattern by an approved specialist to comply with SABS 107 and approved adhesives and grout on screeds With Thickness/Specification in strict compliance to manufacturers instructions and SABS specification. Fittings to include, ribbed angle tiles where there is change of level & Movement Joints of 6mm Wide With Patent Aluminium Movement Joints Strips Consisting Of Synthetic Fibre Inserts Installed At Intervals As Per Manufacturer's Instruction. Colour and pattern to architects approval.

#### F3: CARPET TILES

500mm x 500mm , 100% PFX staple fibre carpet tiles To Comply With SABS 1419 (heavy commercial) consisting of fibres set out on vaterproof vinyl backing and to comply with EN 1307 Wear Class 4 (heavy duty), laid with approved adhesive on 30mm thick cement creeds in strict compliance with manufacturer's instructions. Carpet tiles to conform to BS 4790 on fire rating, and DIN 54324 on wira test and ISO body test at less than 2Kv at 25% RH on static electricity. Colour and pattern to architects approval.

F4: CEMENT SAND SCREED 30mm thick polished cement sand screed with 13mm Stone Nominal aggregate for Topping to comply with SABS 1083 or latest revision for concrete.

#### F5: EXTERIOR MULTI COLOURED CONCRETE INTERLOCKING PAVERS

65mm thick multi-coloured concrete pavers laid on sand bedding to civil/structural engineer's specification in approved pattern and compacted to approval and grouted in strict accordance to manufacturer's specifications. All to be manufactured and installed in strict compliance to SABS 1058 or Latest Revision.

### F6: GRANOLITHIC FINISH

22 mm thick untinted Granolithic finish composed of one part cement, one part fine sand, two parts coarse sand and one part granite that would pass through a 5mm mesh sieve; laid by specialist in panels not exceeding 10m2. divided with approved brass dividing strips. All to be manufactured and installed in strict compliance to the latest SABS approved standards. Colour, pattern and aggregate size to architects approval.

#### F7: INTERLOCKING PAVERS (RIGID PAVING/VEHICULAR WAYS)

220mm x 197mm x 80 mm thick concrete interlocking pavers, 25 mpa, manufactured to SABS spec 1058, laid on sand bedding to civil/structural engineer's specification to a 'herringbone' pattern to the Architect's approval.

#### F8: SEMI FLEXIBLE VINLY SHEETING (CORROSIVE RESISTANT/ANTI-SLIPPERY)

2.5mm Thick Heavy Traffic Use, Corrosive Resistant & Anti-Slippery Vinyl Sheeting Semi-Flexible To Comply With SABS 586, With Static Dissipative Properties Throughout Thickness, Engineered for ESD or SD (anti-static) Protection Vinyl Sheet, Laid on Self -Levelled Smooth Screed glued with conducive adhesive To SABS 070 or Latest Revision In Accordance To Manufacturer's Instructions And Installed By Approved Specialist. Joints Shall be Welded as Per Manufacturer's Specifications With No more than 2mm Gap. Clean & Polish Floor In Compliance With SABS 1042. Colour To Architect Approval On Sample Presentation. Contractor to provide Certificate of Static Current Conductivity. Contractor to provide Certificate of Static Current Conductivity, Corrosive resistant & Anti-Slippery.

#### F9: GRAVEL FINISH ON SAND LAYER

32mm Gravel On Compacted Sand Layer Base as Per PSE Details Installed in All Duct Chambers Accommodating Sanitary Services.

### SKIRTING:

S1: HARDWOOD OR EQUAL AND APPROVED

"Ex 75mm x 20mm Moulded Hardwood Skirting" to comply with SANS 1099, fixed to walls in long lengths with splayed heading joints and nitred coners with screws and plugs at centres not exceeding 600mm , and fixed with a 19mm x 19mm quadrant beading. The skirting to be anished with 3No. coats of egg shell clear vanish to comply with SABS/SANS 381 type 1.

#### S2: CERAMIC TILE SKIRTING

600mm wide x 100mm high x 7mm thick matt porcelain tile to comply with SAB\$ 1449 laid with approved adhesives and grout on 22mm thick screeds in strict compliance to manufacturers instructions and SABS specification, with cove base and straight tops. Complete with corner and top trims. Fittings to include, ribbed angle tiles where there is change of level. Colour and pattern to architects approval.

#### S3: CEMENT SAND SCREED

5 mm high x 20 mm thick hardened cement sand screed skirting coved at 50 mm dia. to form a continuous joint with the adjoining screed floor finish to PA's approval. All to be manufactured and installed in strict compliance With SABS 1083 or latest revision.

## WALL FINISHES:

R1: FACE BRICK FBX face brick in common running bond to comply with SABS 227 and forming part of the structural work.

R2: EMULSION (PVA) PAINT - FULL HEIGHT no, coats of PVA matt finish emulsion paint to SABS 1586 applied on plastered surface primed and with 1 no, coat undercoat to SABS 681

#### grade1, in accordance to manufacturer's instructions.

R3:ALKYD (ENAMEL) PAINT no. coats matt (egg shell) finish alkyd (enamel) paint to SABS 630, type 2 applied on plastered surfaces with 1 no coat alkali resistant laster primer to SABS 1416 and 1 no. coat undercoat to SABS 681 grade1, in accordance to manufacturer's instructions.

#### R4: GLAZED CERAMIC WALL TILES / ENAMEL PAINT COMBO

ombination of; 600mm wide x 300mm x 7mm thick high glazed ceramic tiles To Specification "R5", laid on 15 mm thick plaster prepared receive wall tiles fixed with approved adhesives and grout in compliance to manufacturer's specifications and government standard specifications laid from finish floor level to window level AND ENAMEL paint to specification "R3" To Comply with SABS 630 or latest revision applied from 2100 mm above finished floor level to ceiling height all in strict compliance to manufacturer's instructions. All to be manufactured and installed in strict compliance to the latest SABS Standards.

#### **R5:CERAMIC WALL TILES – FULL HEIGHT**

600mm x 300mm x 7mm thick high glazed ceramic tiles to Comply with SABS 22 or Latest revision, laid on 15 mm thick plaster prepared to receive wall tiles fixed with approved adhesives and grout in compliance to manufacturer's specifications and government standard specifications. Tiles to be laid to full ceiling height. All to be manufactured and installed in strict compliance SABS 22 Standard. All to be manufactured and installed in strict compliance SABS 22 Standard.

### CEILING AND CORNICE:

C1: 9mm GYPSUM BOARDS FLUSH PLASTERED CEILINGS OR EQUAL AND APPROVED

GypCeil Classic" gypsum plasterboard ceilingor EQUAL & APPROVED consisting of 1 layer Gyproc RhinoBoard 9mm (locally manufactured, ISO 9001 & 14001 certification, recycled paper content, Ecospecifier listing) fixed to timber brandering installed at maximum 300mm centers sing Gyproc RhinoBoard Sharp Point Grabber Screws 32mm at maximum 150mm centers. Apply . Gyproc RhinoTape to all joints and skim he ceiling using Gyproc RhinoLite.

#### C2: FIBRE CEMENT BOARDS (H-JOINTED)

6.4mm thick GypCeil Prestige S" fibre cement ceiling boards or EQUAL & APPROVED consisting of 1 layer Gyproc RhinoBoard 9 mm (locally nanufactured, ISO 9001 & 14001 certification, recycled paper content, Ecospecifier listing, non-combustible to SANS 10177-5) fixed to EX 38mm x 50mm timber brandering installed at maximum 400mm centres using Gyproc RhinoBoard Sharp Point Grabber Screws 32mm at naximum 150mm centres with all necessary accessories, finished with 3 No. coats of super PVA external quality paint colour to PA's approval. Gyproc RhinoTape to all joints and skim the ceiling using Gyproc RhinoLite.

#### C3: PATENT SUSPENDED ACOUSTIC TILES OR EQUAL AND APPROVED

200mm x 600mm X 15mm Gyproc Celotex Pin Perforated or Fine Fissured OR EQUAL & APPROVED laid into Donn ceiling grid and secured to place using Donn Hold Down Clips @ 200mm c/c. Donn Wall Angle M6 fixed to the perimeter wall using fixings at 300mm centres. Donn 138 FR Main Tees (0.4mm thickness, Z150 galv. coating, locally manufactured, recycled content, ISO 9001 & 14001 certification) at 1200 entres & Donn T38V (1200 long) Cross Tees at 600 centres. Suspend main tees @ 1200mm c/c using Donn Hanger Strap 19mm suitably fixed o the building structural members. Donn Galvanized Hanger Strap 19mm at maximum 150mm on both sides of the fire notch. All fire notches to be in line. Suspend all full length 1200 Cross Tees at their mid-point using Donn Hanger Strap 19mm suitably fixed to the building structural members. All to comply with latest SANS 803 including all necessary accessories and installed in strict accordance to manufacturer's specifications.

#### C4 EMULSION (PVA) PAINT OR EQUAL AND APPROVED

Emulsion (PVA) Paint on Skimmed Plastered Slab" 3No. coats of PVA emulsion ceiling paint to latest SANS 1586 approved on 6mm thick light veight hemi-hydrate gypsum plaster on concrete slab soffit.

#### **ROOF COVERING AND INSULATION:**

ER1: EMBOSSED ROOFING SHEET (TWO SIDES)

Roofing Sheets: 0.58mm Thick concealed fixing roofing sheets manufactured from roll-formed from certified steel


complying with ISQ 550 (3T). The profile shall have three trapezoidal ribs at 203mm centers giving a net cover of 406mm. The rib height shall be 41mm and provide capillary breaks. The male rib shall have spurs at 283mm centers to ensure a positive double interlocking action at side-laps. Each pan shall incorporate two stiffener ribs. Profiled roofsheets to be coated on both sides with "Global Coat" or "Chromadek Colour" and laid on structural timber/steel structure incorporating all necessary accessories such as flashings and eave closers in strict compliance to manufacturer's instructions.

Insulation: SHALL EITHER BE: 1: where there are acoustic ceilings susspeded board, a heavy duty "Aluminium sisalation foil" shall be installed AND 2: where the steel work is exposed, a 50mm "FactoryBoard" manufactured from noncombustible glass fibres and thermo-setting resin binder supplied size 2400mm x 1200mm and 80kg/mÑ and finished with white metalized foil.


Galvanised Steel (GI) Gutter: 150mm Wide x 100mm Deep x 0.6mm Eaves Gutter of Commercial Grade Steel With Class Z275 Galvanising To Comply With SABS 934 or latest Revision Fixed To Painted Fibre Cement Fascia Board Together with standard accessories discharging into Rainwater Downpipes.

Downpipe: 110 x110 x 0.6mm Thick Commercial Grade Galvanised Steel Sheet With Class Z275 Galvanising To Comply With SABS 934 or Latest Revision to or built into walls or cast in concrete columns fixed to brickwork or steel including brackets and self-taping screws To Nanufacturer Installation Instructions.

Fascia board: 250 x 10 mm Fibre- Cement Fascia/Barge Board, Screw Fixed To Truss Ends & Counter Batten With Countersunk Brass Screws. Prepare & Apply One Universal Undercoat & Two Coats Super Acrylic P.V.A.

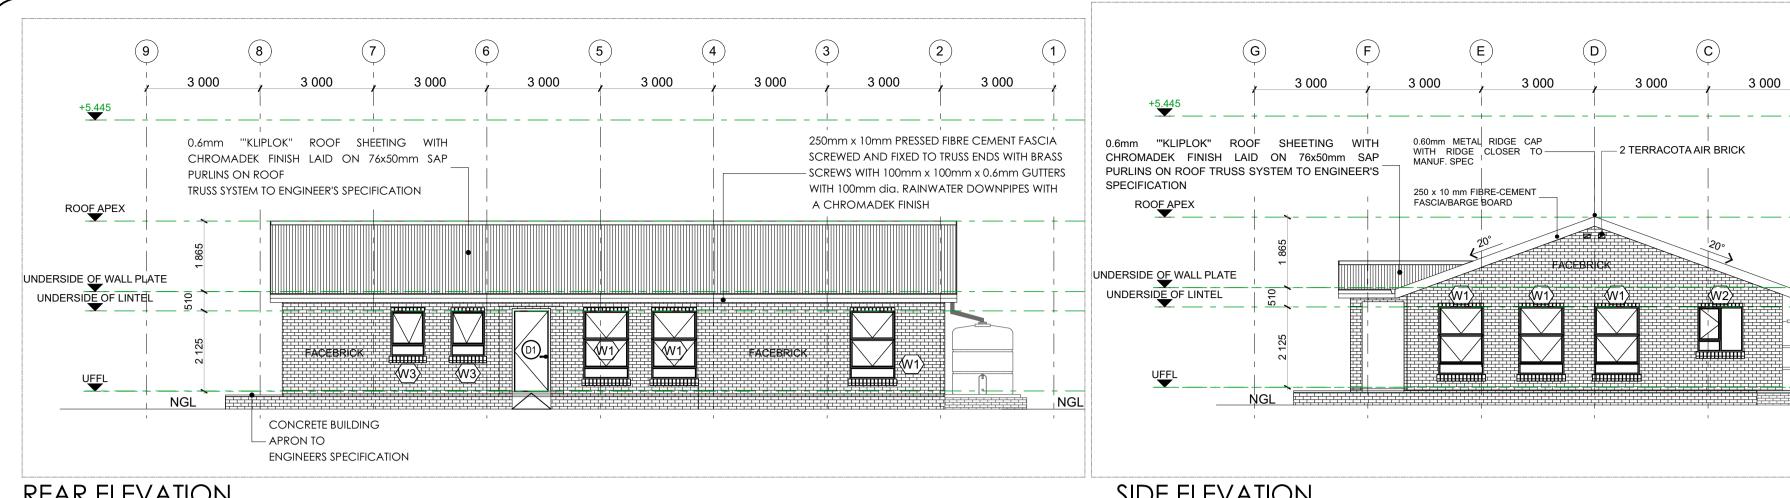


## **REAR ELEVATION** Scale 1: 100

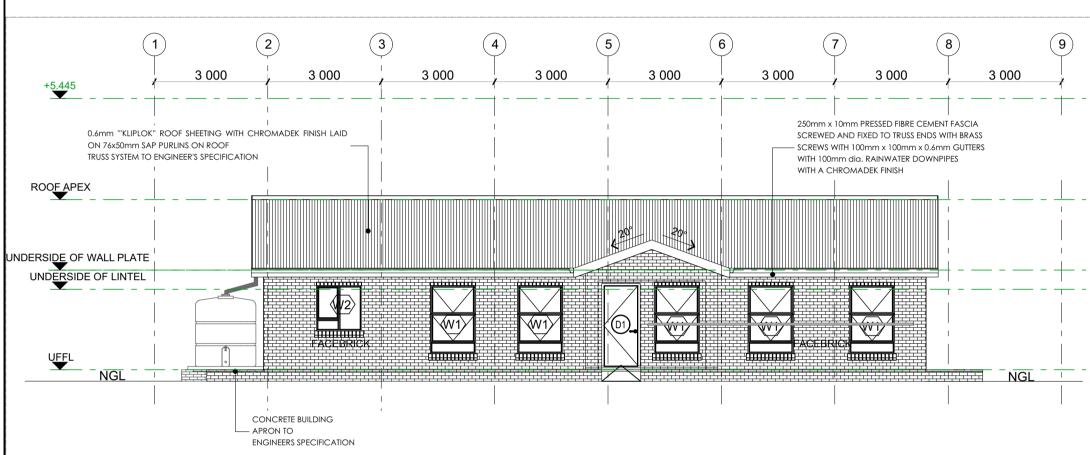


FRONT ELEVATION Scale 1:100

<u>VINDOW SCHEDULE:</u>	
W1 No OF V CAT. NO	(INDOWS : 13 . :STA HUN SWE
GLAZING GLAZING GLAZING FINISH COAT	PRC BAR S : 5m GLA FINIS : CL DUR TWC PAIN
W2 No OF V W2 - CA	INDOWS : 2 (T
GLAZING FINISH COAT	HUN SWE PRC BAR
₩3 - CA	HUN SWE PRC
	BAF : 5n GL/ FINI
FINISH COAT	: CI DUI TWO CC



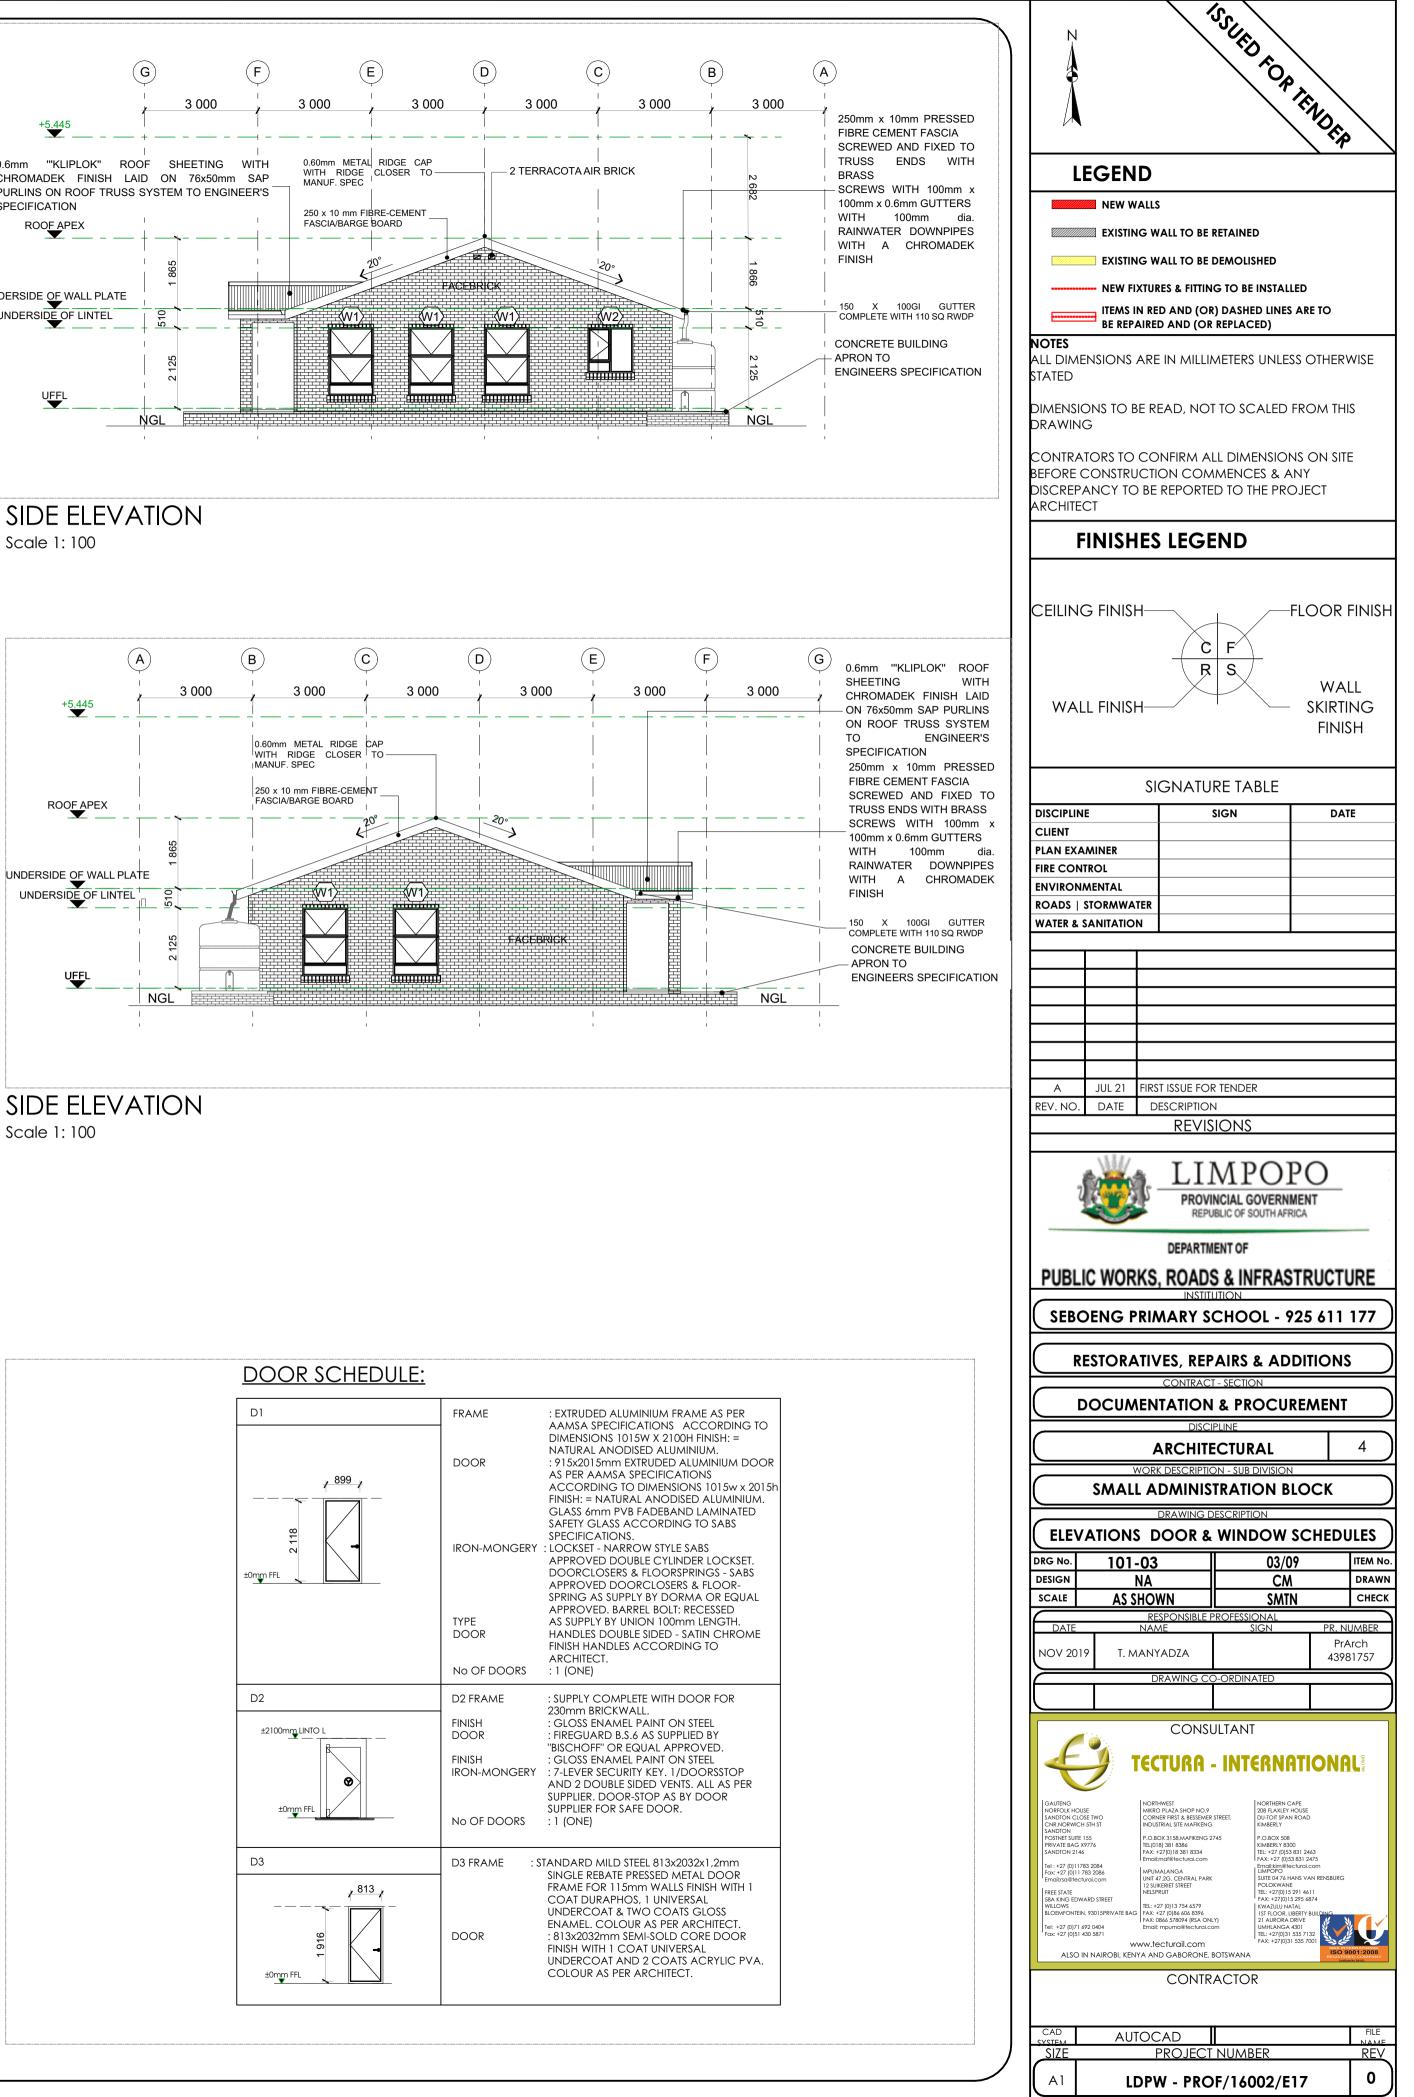



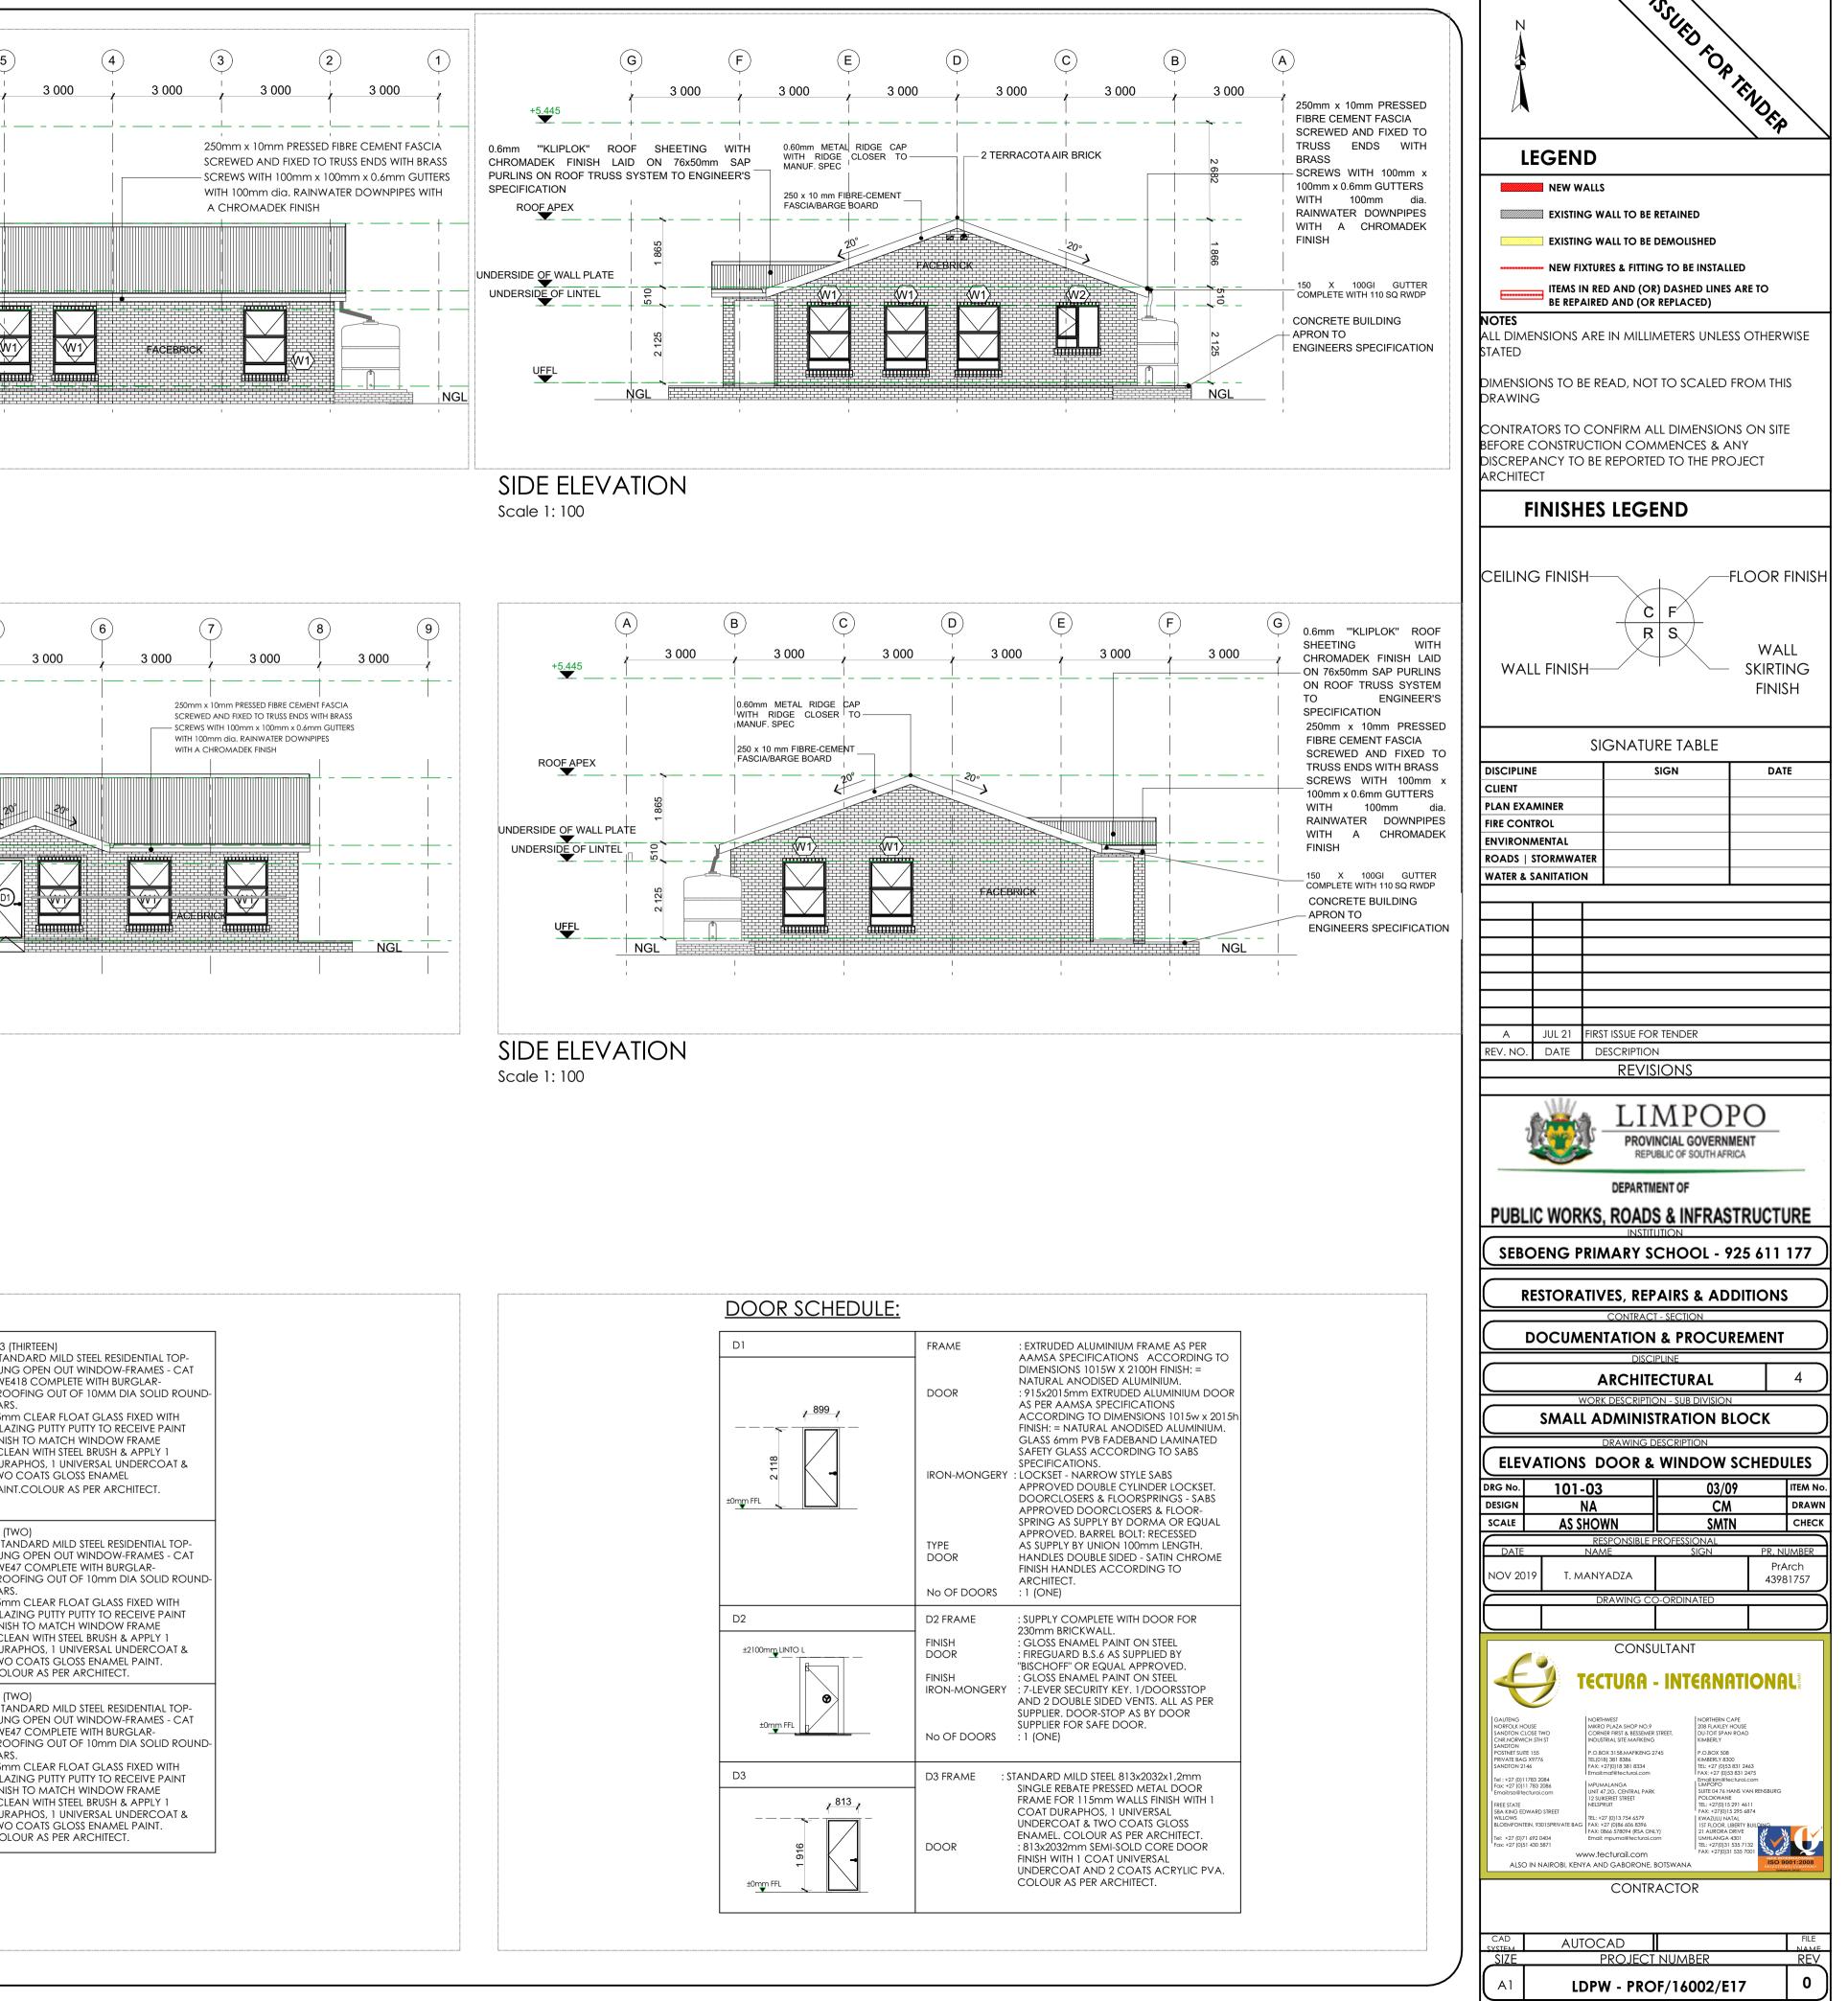

## FLOORS:

F1: PORCELAIN TILES - MATT (Corrosive Resistant & Anti-Slippery) 420 x420 11.5mm kilimanjaro floor tiles or similar approved by architects, fixed with adhesive, painted with tinted waterproof jointing

compound. Grouting to be grey, tiles should have expansion joint and aluminium edging strip.

#### F2: PORCELAIN TILES -MATT

600 x 600 x10mm thick matt porcelain tile to comply with SABS 1449 laid on approved pattern by an approved specialist to comply with SABS 107 and approved adhesives and grout on screeds With Thickness/Specification in strict compliance to manufacturers instructions and SABS specification. Fittings to include, ribbed angle tiles where there is change of level & Movement Joints of 6mm Wide With Patent Aluminium Movement Joints Strips Consisting Of Synthetic Fibre Inserts Installed At Intervals As Per Manufacturer's Instruction. Colour and pattern to architects approval.

#### F3: CARPET TILES

500mm x 500mm , 100% PFX staple fibre carpet tiles To Comply With SABS 1419 (heavy commercial) consisting of fibres set out on vaterproof vinyl backing and to comply with EN 1307 Wear Class 4 (heavy duty), laid with approved adhesive on 30mm thick cement creeds in strict compliance with manufacturer's instructions. Carpet tiles to conform to BS 4790 on fire rating, and DIN 54324 on wira test and ISO body test at less than 2Kv at 25% RH on static electricity. Colour and pattern to architects approval.

### 4: CEMENT SAND SCREED

30mm thick polished cement sand screed with 13mm Stone Nominal aggregate for Topping to comply with SABS 1083 or latest revision for concrete.

#### **F5: EXTERIOR MULTI COLOURED CONCRETE INTERLOCKING PAVERS**

65mm thick multi-coloured concrete pavers laid on sand bedding to civil/structural engineer's specification in approved pattern and compacted to approval and grouted in strict accordance to manufacturer's specifications. All to be manufactured and installed in strict compliance to SABS 1058 or Latest Revision.

## F6: GRANOLITHIC FINISH

22 mm thick untinted Granolithic finish composed of one part cement, one part fine sand, two parts coarse sand and one part granite that would pass through a 5mm mesh sieve; laid by specialist in panels not exceeding 10m2. divided with approved brass dividing strips. All to be manufactured and installed in strict compliance to the latest SABS approved standards. Colour, pattern and aggregate size to architects approval.

#### 7: INTERLOCKING PAVERS (RIGID PAVING/VEHICULAR WAYS)

220mm x 197mm x 80 mm thick concrete interlocking pavers, 25 mpa, manufactured to SABS spec 1058, laid on sand bedding to civil/structural engineer's specification to a 'herringbone' pattern to the Architect's approval.

#### F8: SEMI FLEXIBLE VINLY SHEETING (CORROSIVE RESISTANT/ANTI-SLIPPERY)

2.5mm Thick Heavy Traffic Use, Corrosive Resistant & Anti-Slippery Vinyl Sheeting Semi-Flexible To Comply With SABS 586, With Static Dissipative Properties Throughout Thickness, Engineered for ESD or SD (anti-static) Protection Vinyl Sheet, Laid on Self -Levelled Smooth Screed glued with conducive adhesive To SABS 070 or Latest Revision In Accordance To Manufacturer's Instructions And Installed By Approved Specialist. Joints Shall be Welded as Per Manufacturer's Specifications With No more than 2mm Gap. Clean & Polish Floor In Compliance With SABS 1042. Colour To Architect Approval On Sample Presentation. Contractor to provide Certificate of Static Current Conductivity. Contractor to provide Certificate of Static Current Conductivity, Corrosive resistant & Anti-Slippery.

#### F9: GRAVEL FINISH ON SAND LAYER

32mm Gravel On Compacted Sand Layer Base as Per PSE Details Installed in All Duct Chambers Accommodating Sanitary Services.

### SKIRTING:

S1: HARDWOOD OR EQUAL AND APPROVED

"Ex 75mm x 20mm Moulded Hardwood Skirting" to comply with SANS 1099, fixed to walls in long lengths with splayed heading joints and nitred coners with screws and plugs at centres not exceeding 600mm , and fixed with a 19mm x 19mm quadrant beading. The skirting to be anished with 3No. coats of egg shell clear vanish to comply with SABS/SANS 381 type 1.

#### S2: CERAMIC TILE SKIRTING

600mm wide x 100mm high x 7mm thick matt porcelain tile to comply with SABS 1449 laid with approved adhesives and grout on 22mm nick screeds in strict compliance to manufacturers instructions and SABS specification, with cove base and straight tops. Complete with corner and top trims. Fittings to include, ribbed angle tiles where there is change of level. Colour and pattern to architects approval.

#### S3: CEMENT SAND SCREED

5 mm high x 20 mm thick hardened cement sand screed skirting coved at 50 mm dia. to form a continuous joint with the adjoining screed floor finish to PA's approval. All to be manufactured and installed in strict compliance With SABS 1083 or latest revision.

## WALL FINISHES:

R1: FACE BRICK FBX face brick in common running bond to comply with SABS 227 and forming part of the structural work.

R2: EMULSION (PVA) PAINT - FULL HEIGHT no, coats of PVA matt finish emulsion paint to SABS 1586 applied on plastered surface primed and with 1 no, coat undercoat to SABS 68

#### grade1, in accordance to manufacturer's instructions.

R3:ALKYD (ENAMEL) PAINT no. coats matt (egg shell) finish alkyd (enamel) paint to SABS 630, type 2 applied on plastered surfaces with 1 no coat alkali resistant laster primer to SABS 1416 and 1 no. coat undercoat to SABS 681 grade1, in accordance to manufacturer's instructions.

#### R4: GLAZED CERAMIC WALL TILES / ENAMEL PAINT COMBO

ombination of; 600mm wide x 300mm x 7mm thick high glazed ceramic tiles To Specification "R5", laid on 15 mm thick plaster prepared receive wall tiles fixed with approved adhesives and grout in compliance to manufacturer's specifications and government standard pecifications laid from finish floor level to window level AND ENAMEL paint to specification "R3" To Comply with SABS 630 or latest revision upplied from 2100 mm above finished floor level to ceiling height all in strict compliance to manufacturer's instructions. All to be nanufactured and installed in strict compliance to the latest SABS Standards.

#### **R5:CERAMIC WALL TILES – FULL HEIGHT**

600mm x 300mm x 7mm thick high glazed ceramic tiles to Comply with SABS 22 or Latest revision, laid on 15 mm thick plaster prepared to receive wall tiles fixed with approved adhesives and grout in compliance to manufacturer's specifications and government standard specifications. Tiles to be laid to full ceiling height. All to be manufactured and installed in strict compliance SABS 22 Standard. All to be manufactured and installed in strict compliance SABS 22 Standard.

#### **CEILING AND CORNICE:**

C1: 9mm GYPSUM BOARDS FLUSH PLASTERED CEILINGS OR EQUAL AND APPROVED

GypCeil Classic" gypsum plasterboard ceilingor EQUAL & APPROVED consisting of 1 layer Gyproc RhinoBoard 9mm (locally manufactured, 50 9001 & 14001 certification, recycled paper content, Ecospecifier listing) fixed to timber brandering installed at maximum 300mm centers sing Gyproc RhinoBoard Sharp Point Grabber Screws 32mm at maximum 150mm centers. Apply . Gyproc RhinoTape to all joints and skim he ceiling using Gyproc RhinoLite.

#### C2: FIBRE CEMENT BOARDS (H-JOINTED)

6.4mm thick GypCeil Prestige S" fibre cement ceiling boards or EQUAL & APPROVED consisting of 1 layer Gyproc RhinoBoard 9 mm (locally nanufactured, ISO 9001 & 14001 certification, recycled paper content, Ecospecifier listing, non-combustible to SANS 10177-5) fixed to EX 38mm x 50mm timber brandering installed at maximum 400mm centres using Gyproc RhinoBoard Sharp Point Grabber Screws 32mm at naximum 150mm centres with all necessary accessories, finished with 3 No. coats of super PVA external quality paint colour to PA's approval. Gyproc RhinoTape to all joints and skim the ceiling using Gyproc RhinoLite.

#### C3: PATENT SUSPENDED ACOUSTIC TILES OR EQUAL AND APPROVED

200mm x 600mm X 15mm Gyproc Celotex Pin Perforated or Fine Fissured OR EQUAL & APPROVED laid into Donn ceiling grid and secured nto place using Donn Hold Down Clips @ 200mm c/c. Donn Wall Angle M6 fixed to the perimeter wall using fixings at 300mm centres. Donn T38 FR Main Tees (0.4mm thickness, Z150 galv. coating, locally manufactured, recycled content, ISO 9001 & 14001 certification) at 1200 entres & Donn T38V (1200 long) Cross Tees at 600 centres. Suspend main tees @ 1200mm c/c using Donn Hanger Strap 19mm suitably fixed o the building structural members. Donn Galvanized Hanger Strap 19mm at maximum 150mm on both sides of the fire notch. All fire otches to be in line. Suspend all full length 1200 Cross Tees at their mid-point using Donn Hanger Strap 19mm suitably fixed to the building structural members. All to comply with latest SANS 803 including all necessary accessories and installed in strict accordance to nanufacturer's specifications.

#### C4 EMULSION (PVA) PAINT OR EQUAL AND APPROVED

Emulsion (PVA) Paint on Skimmed Plastered Slab" 3No. coats of PVA emulsion ceiling paint to latest SANS 1586 approved on 6mm thick light veight hemi-hydrate gypsum plaster on concrete slab soffit.

#### **ROOF COVERING AND INSULATION:**

R1: EMBOSSED ROOFING SHEET (TWO SIDES)

Roofing Sheets: 0.58mm Thick concealed fixing roofing sheets manufactured from roll-formed from certified steel complying with ISQ 550 (3T). The profile shall have three trapezoidal ribs at 203mm centers giving a net cover of 406mm. The rib height shall


be 41mm and provide capillary breaks. The male rib shall have spurs at 283mm centers to ensure a positive double interlocking action at side-laps. Each pan shall incorporate two stiffener ribs. Profiled roofsheets to be coated on both sides with "Global Coat" or "Chromadek Colour" and laid on structural timber/steel structure incorporating all necessary accessories such as flashings and eave closers in strict compliance to manufacturer's instructions.


Insulation: SHALL EITHER BE: 1: where there are acoustic ceilings susspeded board, a heavy duty "Aluminium sisalation foil" shall be installed AND 2: where the steel work is exposed, a 50mm "FactoryBoard" manufactured from noncombustible glass fibres and thermo-setting resin binder supplied size 2400mm x 1200mm and 80kg/mÑ and finished with white metalized foil.

Galvanised Steel (GI) Gutter: 150mm Wide x 100mm Deep x 0.6mm Eaves Gutter of Commercial Grade Steel With Class Z275 Galvanising To Comply With SABS 934 or latest Revision Fixed To Painted Fibre Cement Fascia Board Together with standard accessories discharging into Rainwater Downpipes.

Downpipe: 110 x110 x 0.6mm Thick Commercial Grade Galvanised Steel Sheet With Class Z275 Galvanising To Comply With SABS 934 or atest Revision to or built into walls or cast in concrete columns fixed to brickwork or steel including brackets and self-taping screws To Manufacturer Installation Instructions

Fascia board: 250 x 10 mm Fibre- Cement Fascia/Barge Board, Screw Fixed To Truss Ends & Counter Batten With Countersunk Brass Screws. Prepare & Apply One Universal Undercoat & Two Coats Super Acrylic P.V.A.

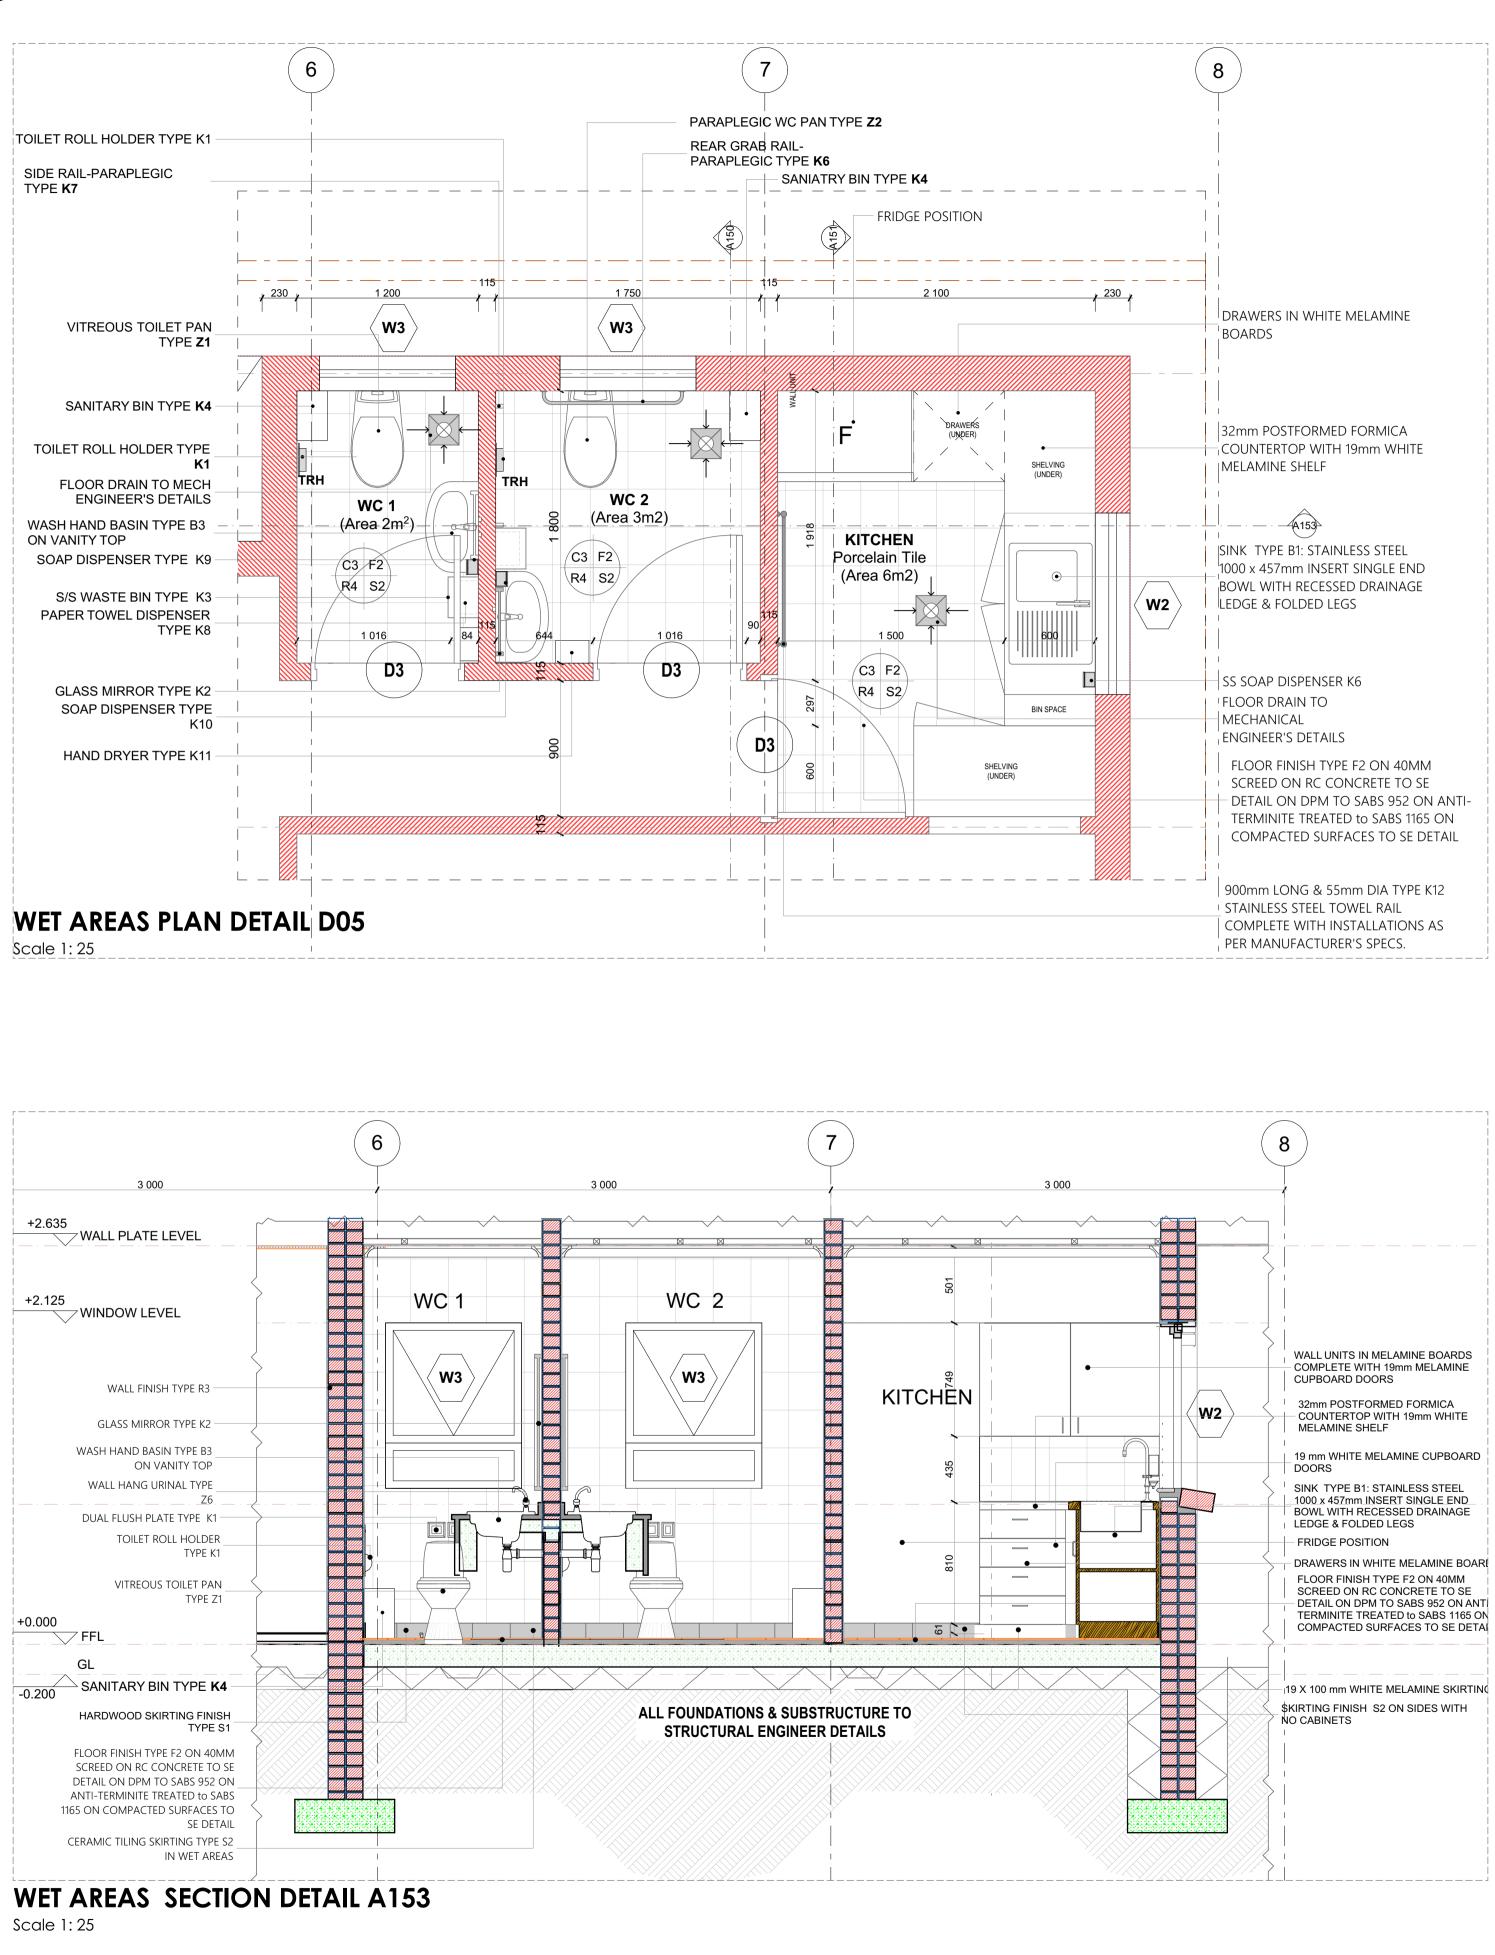

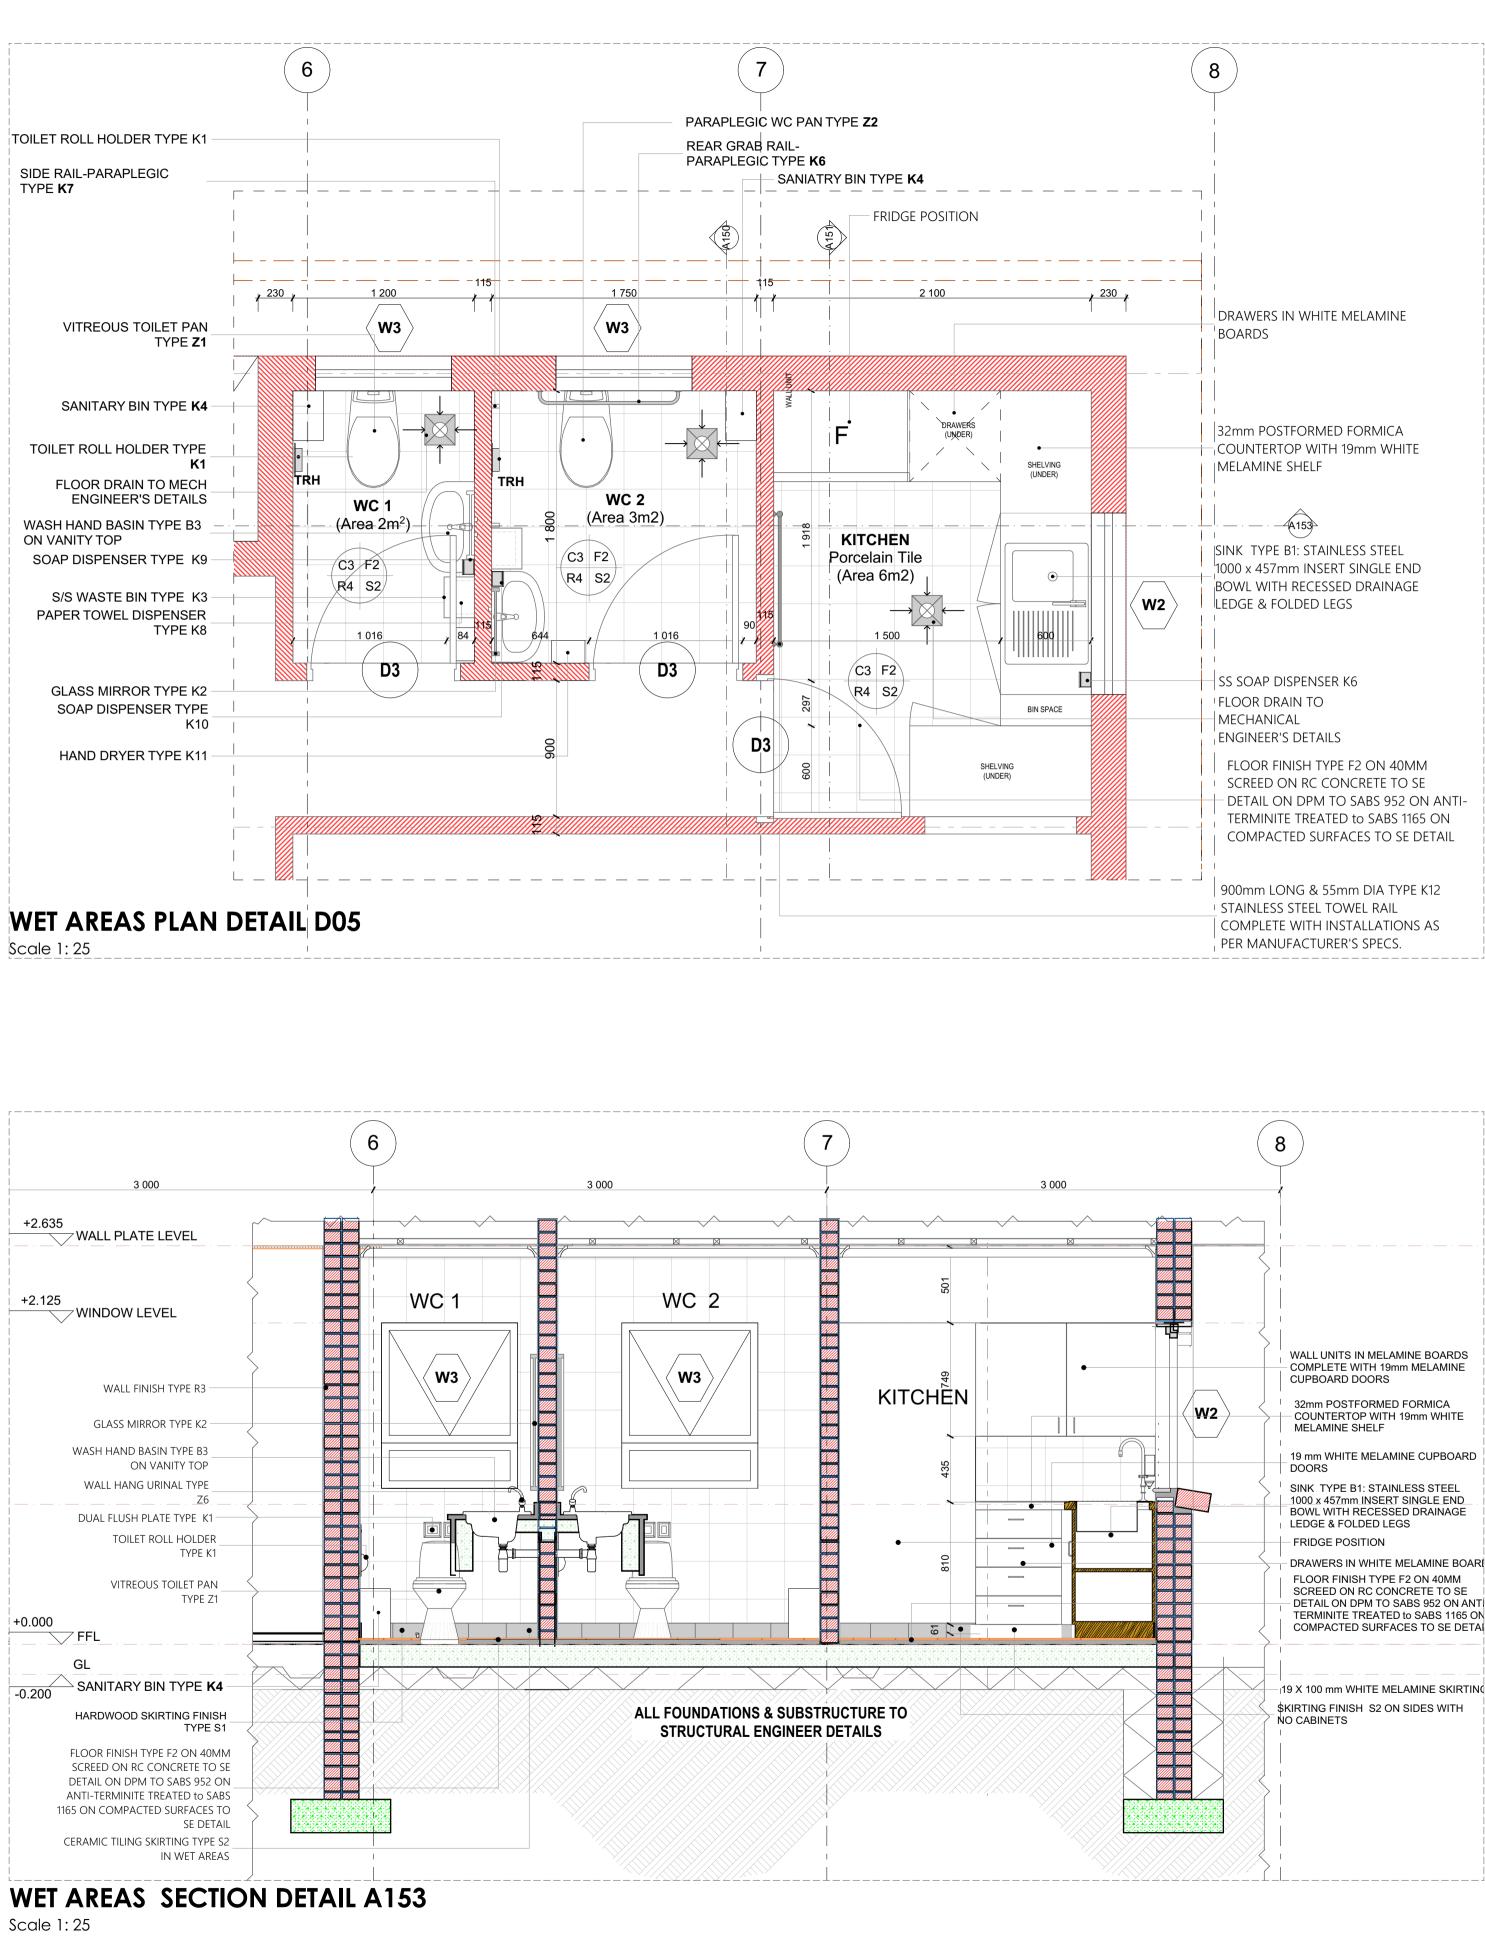

## Z1: CERAMIC STANDARD WC (CC)- CONCEALED CISTERN blank flush plate **Z2: CERAMIC PARAPLEGIC WC Z3: CERAMIC PARAPLEGIC WC** (CC)- CONCEALED CISTERN suitable extension lever, blank flush plate & offset push button for paraplegic access Z4: CERAMIC STANDARD WC (BACK INLET) manufacturer's specifications and applicable SABS standards. Flush valve to be fitted with suitable extension lever. Z5: CERAMIC STANDARD WC (CC) pus china 900 outlet, back inlet pan to comply with SABS 497. Fitted complete with matching 7 litre pushbutton top dual flush cistern fitted with quality Z6: CERAMIC WALL HUNG URINAL Vitreous china size 415x315x275 mm wall hang bowl urinal to comply with \$AB\$ 497. Supplied with suitable 38mmCP domical grating, CP top inlet spreader and <u>SO1: SHOWER</u> fitting in corner position fitted with Shower set and complying with SABS 226 comprising of approved: · Glazed Shower Cubicle with access door as per standard supply from manufacturer and sized to fit space configuration ·Overhead shower arm with wall flange. Chrome Plated Shower Head with ball jointed connector tray to be recessed 50 mm into a 100mm high concrete plinth with exposed plinth face tiled. WASH-HAND BASIN B1: WHB & MIXER TAP basin waste, 365/40 CP Bottle Trap, mounting kit and angle valves. **B2: DISABLED BASIN** manufacturer's specifications. **B3: WHITE GLAZED PORCELAIN WHB (VANITY)** accordance to manufacture's specifications B4: SMALL BASIN & 2 TAPSTRAY & SHOWER SET (FOR WORKSHOPS) B5: H/DUTY BASIN & 1No. TAP (FOR LABS) **B6: MEDIC BASIN & FITTINGS (SICK BAY)** manufacturer's specifications. Combination of sanitaryware, accessories and general fittings comprising of: Mirror type K2. Paper towel dispenser K8 and bin type K3. Soap dispenser type K9.

**SANITARY SCHEDULE** 

WC'S URINALS & SHOWER

• Splashback comprising 2no. rows of wall tile finish type R5 as per finishes schedule

SINKS: X1: STAINLESS STEEL SINK

and supplied with suitable assesories in accordance to manufacturer's specifications. Sink installation height = 900mm AFFL. X2: STAINLESS STEEL SINK

X3: CERAMIC SINK Ceramic firectay 435 x 335 x 180 mm rectangular laboratory sink without overflow, with a centre end waste outlet, fitted to the wall on two semi-concealed brackets supplied with all necessary accessories (all to be acid resistant) X4: SINGLE WASH TROUGH (inset) & 2 no. TAPS

X5: DOUBLE WASH TROUGH (inset) & 2 no. TAPS

piece at height of 915mm AFFL. SANITARY ACCESSORIES

K1: SS TOILET ROLL HOLDER- 2 ROLL finish, including screws and dowels and all other necessary accessories in accordance to manufacturer's specifications. K2: GLASS MIRROR headed mirror screws

<u>K3: SS WASTE BIN</u> 328W x 826H x 203D Waste bin manufactured From 18/10 Stainless steel, Surface Satin Finish, Material Thickness 1.5mm, including Screws, dowels and all necessary accessories in accordance to manufacturer's specifications K4: SANITARY BIN (PLASTIC) anitary Pedal Bin with capacity of 100 Liners per pack Complete with all necessary accessories and installed in accordance to

manufacturer's specifications. K5: SOAP HOLDER Single semi-recessed ceramic soap dish Complete with all necessary accessories and installed in accordance to manufacturer's specifications.

K6: WALL GRAB RAILS-PARAPLEGIC Stainless steel 914 x 90 x 32mm diameter wall (rear) grab rail, in satin polished finish complete with SS fixing screws and plastic wall plugs. Installed as per manufacturer's instructions. K7: GRAB RAILS (RIGHT/LEFT HAND)-PARAPLEGIC

Stainless steel 1016 x 90 x 32mm diameter right/left hand side toilet grab rail with 450mm high centre flange, in satin polished finish complete with SS fixing screws and plastic wall plugs. Installed as per manufacturer's instructions. K8: PAPER TOWEL DISPENSER 350mmWx365mmHx230mmD tear and dry paper hand towel dispenser in stainless steel. Complete with screws, locking key, and all necessary accessories and nstalled in accordance to manufacturer's specification

K9: SOAP DISPENSER/DISH- WALL MOUNTED 115W x 270H x 110D Stailess steel Hands Free soap dispenser. Complete with screws, locking key, and all necessary accessories and installed in accordance to manufacturer's specifications.

K10: ALUMINIUM COAT HOOKS (Multirack) with Screws

K11: HAND DRYER (Hands free) As per Electrical Engineers specification K12: TOWEL RAIL

architect's drawing

K13: SHOWER CURTAIN RAIL (straight) 20mm dia. standard chromium plated shower curtain rail 1300mm long with flanged ends and screws CP fixing height as per PA's drawing.

GENERAL FIXTURES

G1: DOOR PROTECTOR 200mm wide uPVC Door Protector manufactured in high impact resistant rigid uPVC (Colour Grey) and cut to suit door width from 3m length, installed strictly in accordance to manufacturer's specifications. Installation height 900mm above FFL, or as specified. G2: PROJECTOR SCREEN Pull down PVC screen size 2440 x 1850mm (viewing area 2340 x 1750mm) with wall-mounted code SC0400 Keystone Brackets Adjustable Set of 2, size 300mm. To be supplied complete with all accessories, and fitted in strict accordance with manufactures instructions. G3: PINBOARD 1500W X 1000H Pinboard size 1000mm H x 1500mm W comprising of laminated soft board core pinning material beaded all round with anodised aluminium channel surround mitred at the corners. To be fitted complete with fixing brackets, screws and wall plugs at 900mm above floor level.

G4: PINBOARD 3000W X 1200H Pinboard size 1200mm H x 3000mm W comprising of laminated soft board core pinning material beaded all round with anodised aluminium channel surround mitred at the corners. To be fitted complete with fixing brackets, screws and wall plugs at 900mm above floor level 27 mm vertical deco blinds with anodised aluminium headrail fitted with colour coordinated insert. All runners o be wheeled and fitted with individual clutch

G5: WINDOW NORMAL BLINDS(vertical fabric) cap. Blinds to be face fixed (fixed over the window opening) by means of concealed type fixing brackets. G6: FLOOR DRAIN Cast iron flat type full-flow outlets size 110 mm diameter with centre bolt, , including connections to downpipes.

G7: SS FLOOR EXPANSION JOINT COVER joints, in accordance to the manufacturer's specifications. **G8: CHALKBOARDS- GREEN SURFACE COLOUR** 

accordance with the manufacturer's instructions

Vitreous ching 90° outlet WC or equal and approved top inlet closed rim back-to-wall pan. Floor Mounted to comply with SABS 497 & Fitted with "Jazz Thermoset Plastic Seat". Fitted with Concealed Flushina Cistern for WC 6-7 litres adjustable with small discharae valve access pneumatic discharae valve Installed with dual flush ability & complete with all necessary fittings to manufacturer's specification and applicable SABS standards. Flush valve to be fitted with

/itreous china 900 outlet or equal and approved, top inlet closed rim back-to-wall pan to comply with SABS 497. Fitted with Cistern Installed complete with all necessary fittings to manufacturer's specification and applicable SABS standards. Flush valve to be fitted with suitable extension lever.

Vitreous china 900 outlet WC or equal and approved top inlet closed rim back-to-wall pan, Floor Mounted to comply with SABS 497 & Fitted with "Jazz Thermoset Plastic Seat". Fitted with Concealed Flushing Cistern for WC 6-7 litres adjustable with small discharge valve access pneumatic discharge valve Installed with dual flush ability & complete with all necessary fittings to manufacturer's specification and applicable SABS standards. Flush valve to be fitted with

Vitreous china 900 outlet, back inlet pan to comply with SABS 497. Fitted complete with Back inlet exposed flush-valve complete with all necessary fittings as per

approved heavy duty thermoset lid, seat and complete with all necessary fittings as per manufacturer's specifications and applicable SABS standards.

two hanger brackets and fitted with exposed flush-valve, and suitable bottle trap chrome finish as per manufacturer's specifications and applicable SABS

n thick Enamelled steel shower tray size 900x900x160 mm manufactured with anti slip pattern, with rounded internal corners, and 38 mm BSP grated waste

Chrome Plated Bath/shower diverter mixer-wall type with sliding wall flanges and concealed connections adjustable from 178 mm to 203 mm centres. Shower

al Sanitaryware' vitreous china size 560 x 415mm rounded 'Tuscany', OR EQUAL AND APPROVE basin to comply with SABS 497 with single taphole configuration supplied with integrated overflow and chainstay hole through the centre semi-punched supplied with a 'Tuscany' pedestal and fitted with 1No 'Cobra Watertech' 15mm chrome pushbutton demand pillar tap with flanged backnut (code KM2.102) metering tap, 309-32 CP anti-theft plug with spindle, 308

Vitreous china 510 x 420mm semi rounded lavatory basin to comply with SABS 497, in two tap hole configuration fitted with; 2 No. chrome plated Elbow action pillar-tap, with 1/4 turn ceramic disc head and blue & Red indicators water applications and flanaed backnut, chrome plated waste, chrome plated 32 mm standing overflow tube, chrome plated Bottle Trap supplied with all necessary pipe connections. Fixed with concealed wall bracket in accordance to the

ha vanity basin to comply with SABS 497 in one tap hole configuration supplied without overflow and fitted with: 1No, chrome plated tap with flanaed backnut (code KM2.102) metering tap, mounting kit and angle valves 400mm long flexible inlets and chrome plated bottle trap supplied with all necessary pipe connections. Basin mounted on cabinet or vanity slab with silicon sealant between contact areas in strict

us china size 455x290mm wash basin to comply with SABS 497 in 2-tap hole configuration supplied with integrated overflow and chainstay hole with; 2No. pillar taps, chrome plated anti-theft plug with spindle plug, slotted basin waste, chrome plated Bottle Trap, mounting kit and angle valves with 400mm long flexible inlets supplied with all necessary pipe connections. All brackets and fixing accessories in strict accordance to the manufacturer's specifications.

Ceramic fire clay 560x405mm rectangular heavy duty basin in one taphole configuration to comply with SABS 497 and RHS hole plugged and fitted with;1No. pillar tap, Chrome Plated anti-theft plug with spindle plug, slotted basin waste, chrome plated Bottle Trap, mounting kit and angle valves with 400mm long flexible inlets supplied with all necessary pipe connections. Fitted to wall using 2No. Semi-concealed cast iron brackets in accordance to the manufacturer's

Vitreous china 510 x 420mm semi rounded lavatory basin to comply with SABS 497, in two tap hole configuration fitted with; 2 No. chrome plated Elbow action pillar-tap, with . turn ceramic disc head and blue & Red indicators water applications and flanged backnut, chrome plated waste, chrome plated 32mm standing overflow tube, chrome plated Bottle Trap supplied with all necessary pipe connections. Fixed with concealed wall bracket in accordance to the

and grout in compliance to manufacturer's specifications and government standard specifications. Installation heights as indicated in the drawings.

Stainless steel 1000 x 457mm inset single end bowl with recessed drainage ledge and folded edges. Bowl to be fitted to kitchen cupboard (cupboard elsewhere measured), Grade 304 (18/10) Stainless Steel sink to comply with SABS 906 fitted with: Approved Sink mixer- wall type, chrome plated swivel Outlet, adjustable

Stainless steel 1500 x 457mm inset double end bowl with recessed drainage ledge and folded edges. Bowl to be fitted to kitchen cupboard (cupboard elsewhere measured), Grade 304 (18/10) Stainless Steel sink to comply with SABS 906 fitted with: Approved Sink mixer- wall tape, with chrome plated overarm swivel Outlet, adjustable wall flanges and supplied with suitable acesories in accordance to manufacturer's specifications. Sink installation height = 900mm AFFL.

500mm x 500mm Inset washtrough, manufactured from grade 18/10 SS, stainless steel with radiused internal corners and provision for a 40mm dia. outlet. Fitted with Approved 2No. CP bibtaps - plain extended chrome plated, complete with sliding wall flanges, Un-slotted sink waste with back nut, plug with stirrup, chain tay CP 'P' trap with deep seal and cleaning eve. Rough brass Sink installation height = 900mm AFEL Cut out size 535 x 425mr

0 x 553 x 260mm Double bowl wall hung washtub manufactured from grade 304 (18/10) SS, radiused internal corners and provision for a 40mm dia. outlet fitted with: Approved 2no wall type bibtaps, with Swivel Outlet, adjustable wall flanges and exposed adjustable connections. CP. Un-slotted sink waste with back nut and plug with stirrup. CP, Double drain black rubber deep seal 'P'-Trap. Sink mounted on 2no. 25mm square SS gallow brackets, front leg and adjustable foot

Standard stainless steel toilet roll holder (2 roll) 153mm width x 270mm high 275mm depth Toilet Roll Holder manufactured from 18/10 Stainless Steel, surface Satin

6mm thick clear float glass silver-backed mirror, size 450x900mm height with polished bevelled edges 4 times holed for and fixed, with chromium plated dome


High Aluminium Multi-rack Hat and Coat Hook in multi-track two Hooks Configuration With Anodised Silver Finish Complete

55mm dia. Polished 900mm long towel rail complete with all necessary accessories in accordance to manufacturer's specifications. Installation height as per

mechanism. All runners to be connected by stainless steel links. Tilt mechanism to be operated by a nylon ball chain with a reduction gear inside a fully enclosed

Co-extruded heavy-duty stainless steel movement joint strip, with polyurethane infill (colour grey). To be installed within the tile surface over the 20mm expansion

1 1000 standard WRITEBOARD or EQUAL & APPROVED vitreous enamelled steel utility school chalkboards wall-mounted size 4800mm x 1140mm high manufactured in accordance with SABS Standard CKS 36/2004 Edition 4 and suitable for Class 1: Heavy Duty applications, as defined therein. Enamel steel Utility shalk board surfaces to be matt and finely structured, olive green in colour (Vitrex Colour Reference - Chalk Board Green LM1797/2), supplied complete with ntegral anodised aluminium chalk rail (ACR), fixing components and secured in position to brickwork. The Chalk boards are to be fixed in position strictly in

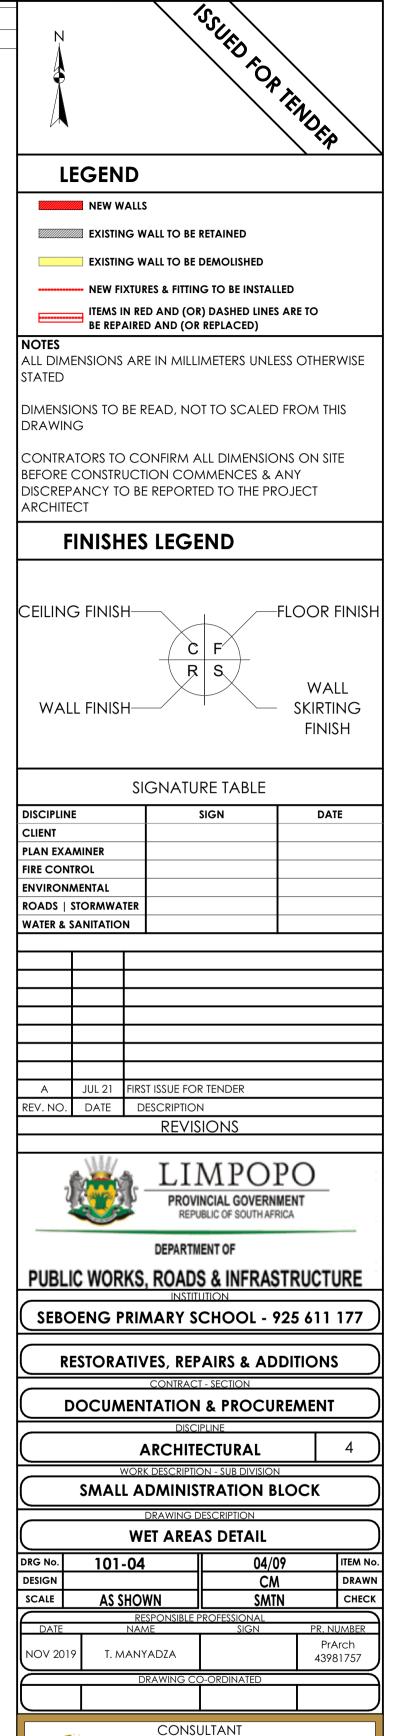





ALSO IN NAIROBI, KENYA AND GABORONE, BOTSWANA CONTRACTOR

ECTURA - INTERNATIONAL

CAD	AUTOCAD	FILE
SIZE	PROJECT NUMBER	REV
A1	LDPW - PROF/16002/E17	0

## FLOORS:

F1: PORCELAIN TILES - MATT (Corrosive Resistant & Anti-Slippery)

420 x420 11.5mm kilimanjaro floor tiles or similar approved by architects, fixed with adhesive, painted with tinted waterproof jointing compound. Grouting to be grey, tiles should have expansion joint and aluminium edging strip.

#### F2: PORCELAIN TILES -MATT

600 x 600 x10mm thick matt porcelain tile to comply with SABS 1449 laid on approved pattern by an approved specialist to comply with SABS 107 and approved adhesives and grout on screeds With Thickness/Specification in strict compliance to manufacturers instructions and SABS specification. Fittings to include, ribbed angle tiles where there is change of level & Movement Joints of 6mm Wide With Patent Aluminium Movement Joints Strips Consisting Of Synthetic Fibre Inserts Installed At Intervals As Per Manufacturer's Instruction. Colour and pattern to architects approval.

#### F3: CARPET TILES

500mm x 500mm , 100% PFX staple fibre carpet tiles To Comply With SABS 1419 (heavy commercial) consisting of fibres set out on waterproof vinyl backing and to comply with EN 1307 Wear Class 4 (heavy duty), laid with approved adhesive on 30mm thick cement screeds in strict compliance with manufacturer's instructions. Carpet tiles to conform to BS 4790 on fire rating, and DIN 54324 on wira test and ISO body test at less than 2Kv at 25% RH on static electricity. Colour and pattern to architects approval.

### 4: CEMENT SAND SCREED

30mm thick polished cement sand screed with 13mm Stone Nominal aggregate for Topping to comply with SABS 1083 or latest revision for concrete.

#### F5: EXTERIOR MULTI COLOURED CONCRETE INTERLOCKING PAVERS

65mm thick multi-coloured concrete pavers laid on sand bedding to civil/structural engineer's specification in approved pattern and compacted to approval and grouted in strict accordance to manufacturer's specifications. All to be manufactured and installed in strict compliance to SABS 1058 or Latest Revision.

## F6: GRANOLITHIC FINISH

22 mm thick untinted Granolithic finish composed of one part cement, one part fine sand, two parts coarse sand and one part granite tha would pass through a 5mm mesh sieve; laid by specialist in panels not exceeding 10m2. divided with approved brass dividing strips. All to be manufactured and installed in strict compliance to the latest SABS approved standards. Colour, pattern and aggregate size to architects approval.

#### 7: INTERLOCKING PAVERS (RIGID PAVING/VEHICULAR WAYS)

220mm x 197mm x 80 mm thick concrete interlocking pavers, 25 mpa, manufactured to SABS spec 1058, laid on sand bedding to civil/structural engineer's specification to a 'herringbone' pattern to the Architect's approval.

#### F8: SEMI FLEXIBLE VINLY SHEETING (CORROSIVE RESISTANT/ANTI-SLIPPERY)

2.5mm Thick Heavy Traffic Use, Corrosive Resistant & Anti-Slippery Vinyl Sheeting Semi-Flexible To Comply With SABS 586, With Static Dissipative Properties Throughout Thickness, Engineered for ESD or SD (anti-static) Protection Vinyl Sheet, Laid on Self -Levelled Smooth Screed glued with conducive adhesive To SABS 070 or Latest Revision In Accordance To Manufacturer's Instructions And Installed By Approved Specialist. Joints Shall be Welded as Per Manufacturer's Specifications With No more than 2mm Gap. Clean & Polish Floor In Compliance With SABS 1042. Colour To Architect Approval On Sample Presentation. Contractor to provide Certificate of Static Current Conductivity. Contractor to provide Certificate of Static Current Conductivity, Corrosive resistant & Anti-Slippery.

#### F9: GRAVEL FINISH ON SAND LAYER

32mm Gravel On Compacted Sand Layer Base as Per PSE Details Installed in All Duct Chambers Accommodating Sanitary Services.

#### SKIRTING:

1: HARDWOOD OR EQUAL AND APPROVED

"Ex 75mm x 20mm Moulded Hardwood Skirting" to comply with SANS 1099, fixed to walls in long lengths with splayed heading joints and nitred coners with screws and plugs at centres not exceeding 600mm, and fixed with a 19mm x 19mm quadrant beading. The skirting to be anished with 3No. coats of egg shell clear vanish to comply with SABS/SANS 381 type 1.

#### S2: CERAMIC TILE SKIRTING

600mm wide x 100mm high x 7mm thick matt porcelain tile to comply with SABS 1449 laid with approved adhesives and grout on 22mm nick screeds in strict compliance to manufacturers instructions and SABS specification, with cove base and straight tops. Complete with

corner and top trims. Fittings to include, ribbed angle tiles where there is change of level. Colour and pattern to architects approval.

#### S3: CEMENT SAND SCREED

'5 mm high x 20 mm thick hardened cement sand screed skirting coved at 50 mm dia. to form a continuous joint with the adjoining screec floor finish to PA's approval. All to be manufactured and installed in strict compliance With SABS 1083 or latest revision.

## WALL FINISHES:

R1: FACE BRICK FBX face brick in common running bond to comply with SABS 227 and forming part of the structural work.

R2: EMULSION (PVA) PAINT - FULL HEIGHT no. coats of PVA matt finish emulsion paint to SABS 1586 applied on plastered surface primed and with 1 no. coat undercoat to SABS 6

#### arade1, in accordance to manufacturer's instructions.

R3:ALKYD (ENAMEL) PAINT no. coats matt (egg shell) finish alkyd (enamel) paint to SABS 630, type 2 applied on plastered surfaces with 1 no coat alkali resistant laster primer to SABS 1416 and 1 no. coat undercoat to SABS 681 grade1, in accordance to manufacturer's instructions.

#### R4: GLAZED CERAMIC WALL TILES / ENAMEL PAINT COMBO

ombination of; 600mm wide x 300mm x 7mm thick high glazed ceramic tiles To Specification "R5", laid on 15 mm thick plaster prepared receive wall tiles fixed with approved adhesives and grout in compliance to manufacturer's specifications and government standard pecifications laid from finish floor level to window level AND ENAMEL paint to specification "R3" To Comply with SABS 630 or latest revision upplied from 2100 mm above finished floor level to ceiling height all in strict compliance to manufacturer's instructions. All to be nanufactured and installed in strict compliance to the latest SABS Standards.

#### **R5:CERAMIC WALL TILES – FULL HEIGHT**

600mm x 300mm x 7mm thick high glazed ceramic tiles to Comply with \$AB\$ 22 or Latest revision, laid on 15 mm thick plaster prepared to receive wall tiles fixed with approved adhesives and grout in compliance to manufacturer's specifications and government standard specifications. Tiles to be laid to full ceiling height. All to be manufactured and installed in strict compliance SABS 22 Standard. All to be manufactured and installed in strict compliance SABS 22 Standard.

### CEILING AND CORNICE:

C1: 9mm GYPSUM BOARDS FLUSH PLASTERED CEILINGS OR EQUAL AND APPROVED

GypCeil Classic" gypsum plasterboard ceilingor EQUAL & APPROVED consisting of 1 layer Gyproc RhinoBoard 9mm (locally manufactured, ISO 9001 & 14001 certification, recycled paper content, Ecospecifier listing) fixed to timber brandering installed at maximum 300mm centers sing Gyproc RhinoBoard Sharp Point Grabber Screws 32mm at maximum 150mm centers. Apply . Gyproc RhinoTape to all joints and skim he ceiling using Gyproc RhinoLite.

#### C2: FIBRE CEMENT BOARDS (H-JOINTED)

6.4mm thick GypCeil Prestige S" fibre cement ceiling boards or EQUAL & APPROVED consisting of 1 layer Gyproc RhinoBoard 9 mm (locally nanufactured, ISO 9001 & 14001 certification, recycled paper content, Ecospecifier listing, non-combustible to SANS 10177-5) fixed to EX 38mm x 50mm timber brandering installed at maximum 400mm centres using Gyproc RhinoBoard Sharp Point Grabber Screws 32mm at naximum 150mm centres with all necessary accessories, finished with 3 No. coats of super PVA external auality paint colour to PA's approval. Gyproc RhinoTape to all joints and skim the ceiling using Gyproc RhinoLite.

#### C3: PATENT SUSPENDED ACOUSTIC TILES OR EQUAL AND APPROVED

200mm x 600mm X 15mm Gyproc Celotex Pin Perforated or Fine Fissured OR EQUAL & APPROVED laid into Donn ceiling grid and secured nto place using Donn Hold Down Clips @ 200mm c/c. Donn Wall Angle M6 fixed to the perimeter wall using fixings at 300mm centres. Donn T38 FR Main Tees (0.4mm thickness, Z150 galv. coating, locally manufactured, recycled content, ISO 9001 & 14001 certification) at 1200 entres & Donn T38V (1200 long) Cross Tees at 600 centres. Suspend main tees @ 1200mm c/c using Donn Hanger Strap 19mm suitably fixed o the building structural members. Donn Galvanized Hanger Strap 19mm at maximum 150mm on both sides of the fire notch. All fire otches to be in line. Suspend all full length 1200 Cross Tees at their mid-point using Donn Hanger Strap 19mm suitably fixed to the building structural members. All to comply with latest SANS 803 including all necessary accessories and installed in strict accordance to manufacturer's specifications.

#### C4 EMULSION (PVA) PAINT OR EQUAL AND APPROVED

Emulsion (PVA) Paint on Skimmed Plastered Slab" 3No. coats of PVA emulsion ceiling paint to latest SANS 1586 approved on 6mm thick light veight hemi-hydrate gypsum plaster on concrete slab soffit.

#### **ROOF COVERING AND INSULATION:**

R1: EMBOSSED ROOFING SHEET (TWO SIDES)

Roofing Sheets: 0.58mm Thick concealed fixing roofing sheets manufactured from roll-formed from certified steel


complying with ISQ 550 (3T). The profile shall have three trapezoidal ribs at 203mm centers giving a net cover of 406mm. The rib height shall be 41mm and provide capillary breaks. The male rib shall have spurs at 283mm centers to ensure a positive double interlocking action at side-laps. Each pan shall incorporate two stiffener ribs. Profiled roofsheets to be coated on both sides with "Global Coat" or "Chromadek Colour" and laid on structural timber/steel structure incorporating all necessary accessories such as flashings and eave closers in strict compliance to manufacturer's instructions.


Insulation: SHALL EITHER BE: 1: where there are acoustic ceilings susspeded board, a heavy duty "Aluminium sisalation foil" shall be installed AND 2: where the steel work is exposed, a 50mm "FactoryBoard" manufactured from noncombustible glass fibres and thermo-setting resin binder supplied size 2400mm x 1200mm and 80kg/mÑ and finished with white metalized foil.

Galvanised Steel (GI) Gutter: 150mm Wide x 100mm Deep x 0.6mm Eaves Gutter of Commercial Grade Steel With Class Z275 Galvanising To Comply With SABS 934 or latest Revision Fixed To Painted Fibre Cement Fascia Board Together with standard accessories discharging into Rainwater Downpipes.

Downpipe: 110 x110 x 0.6mm Thick Commercial Grade Galvanised Steel Sheet With Class Z275 Galvanising To Comply With SABS 934 or Latest Revision to or built into walls or cast in concrete columns fixed to brickwork or steel including brackets and self-taping screws To Manufacturer Installation Instructions

Fascia board: 250 x 10 mm Fibre- Cement Fascia/Barge Board, Screw Fixed To Truss Ends & Counter Batten With Countersunk Brass Screws. Prepare & Apply One Universal Undercoat & Two Coats Super Acrylic P.V.A.

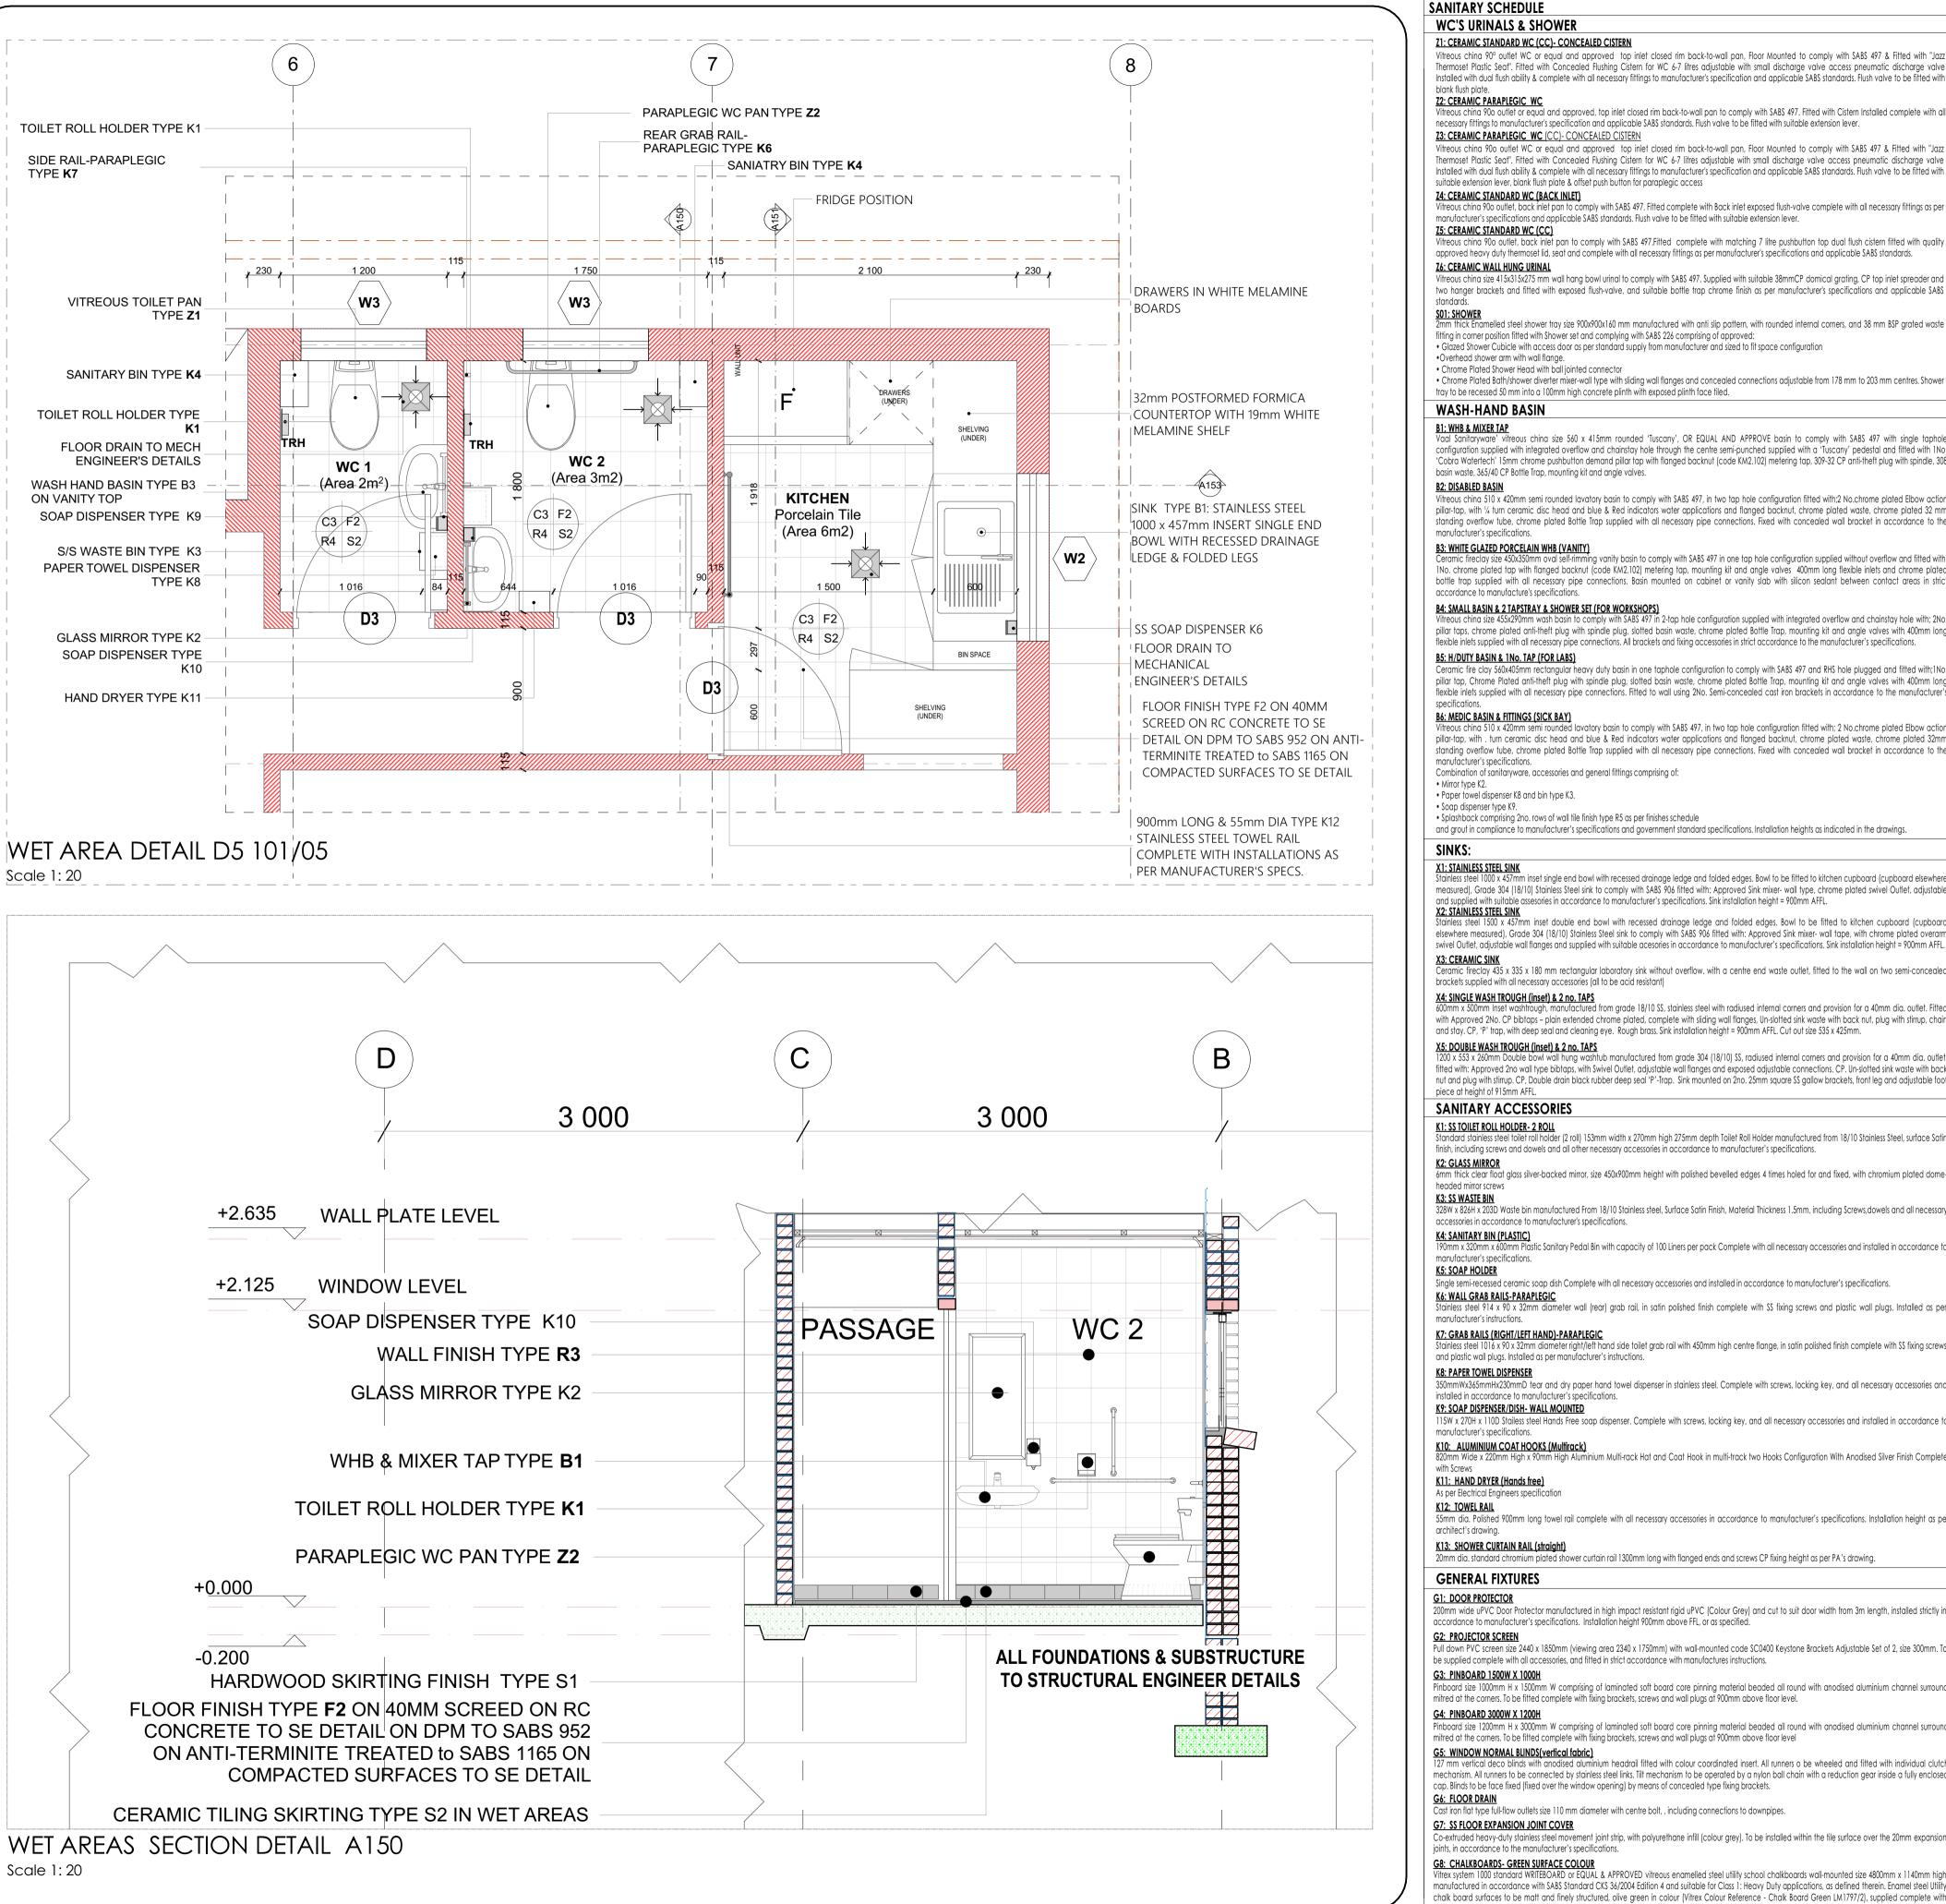

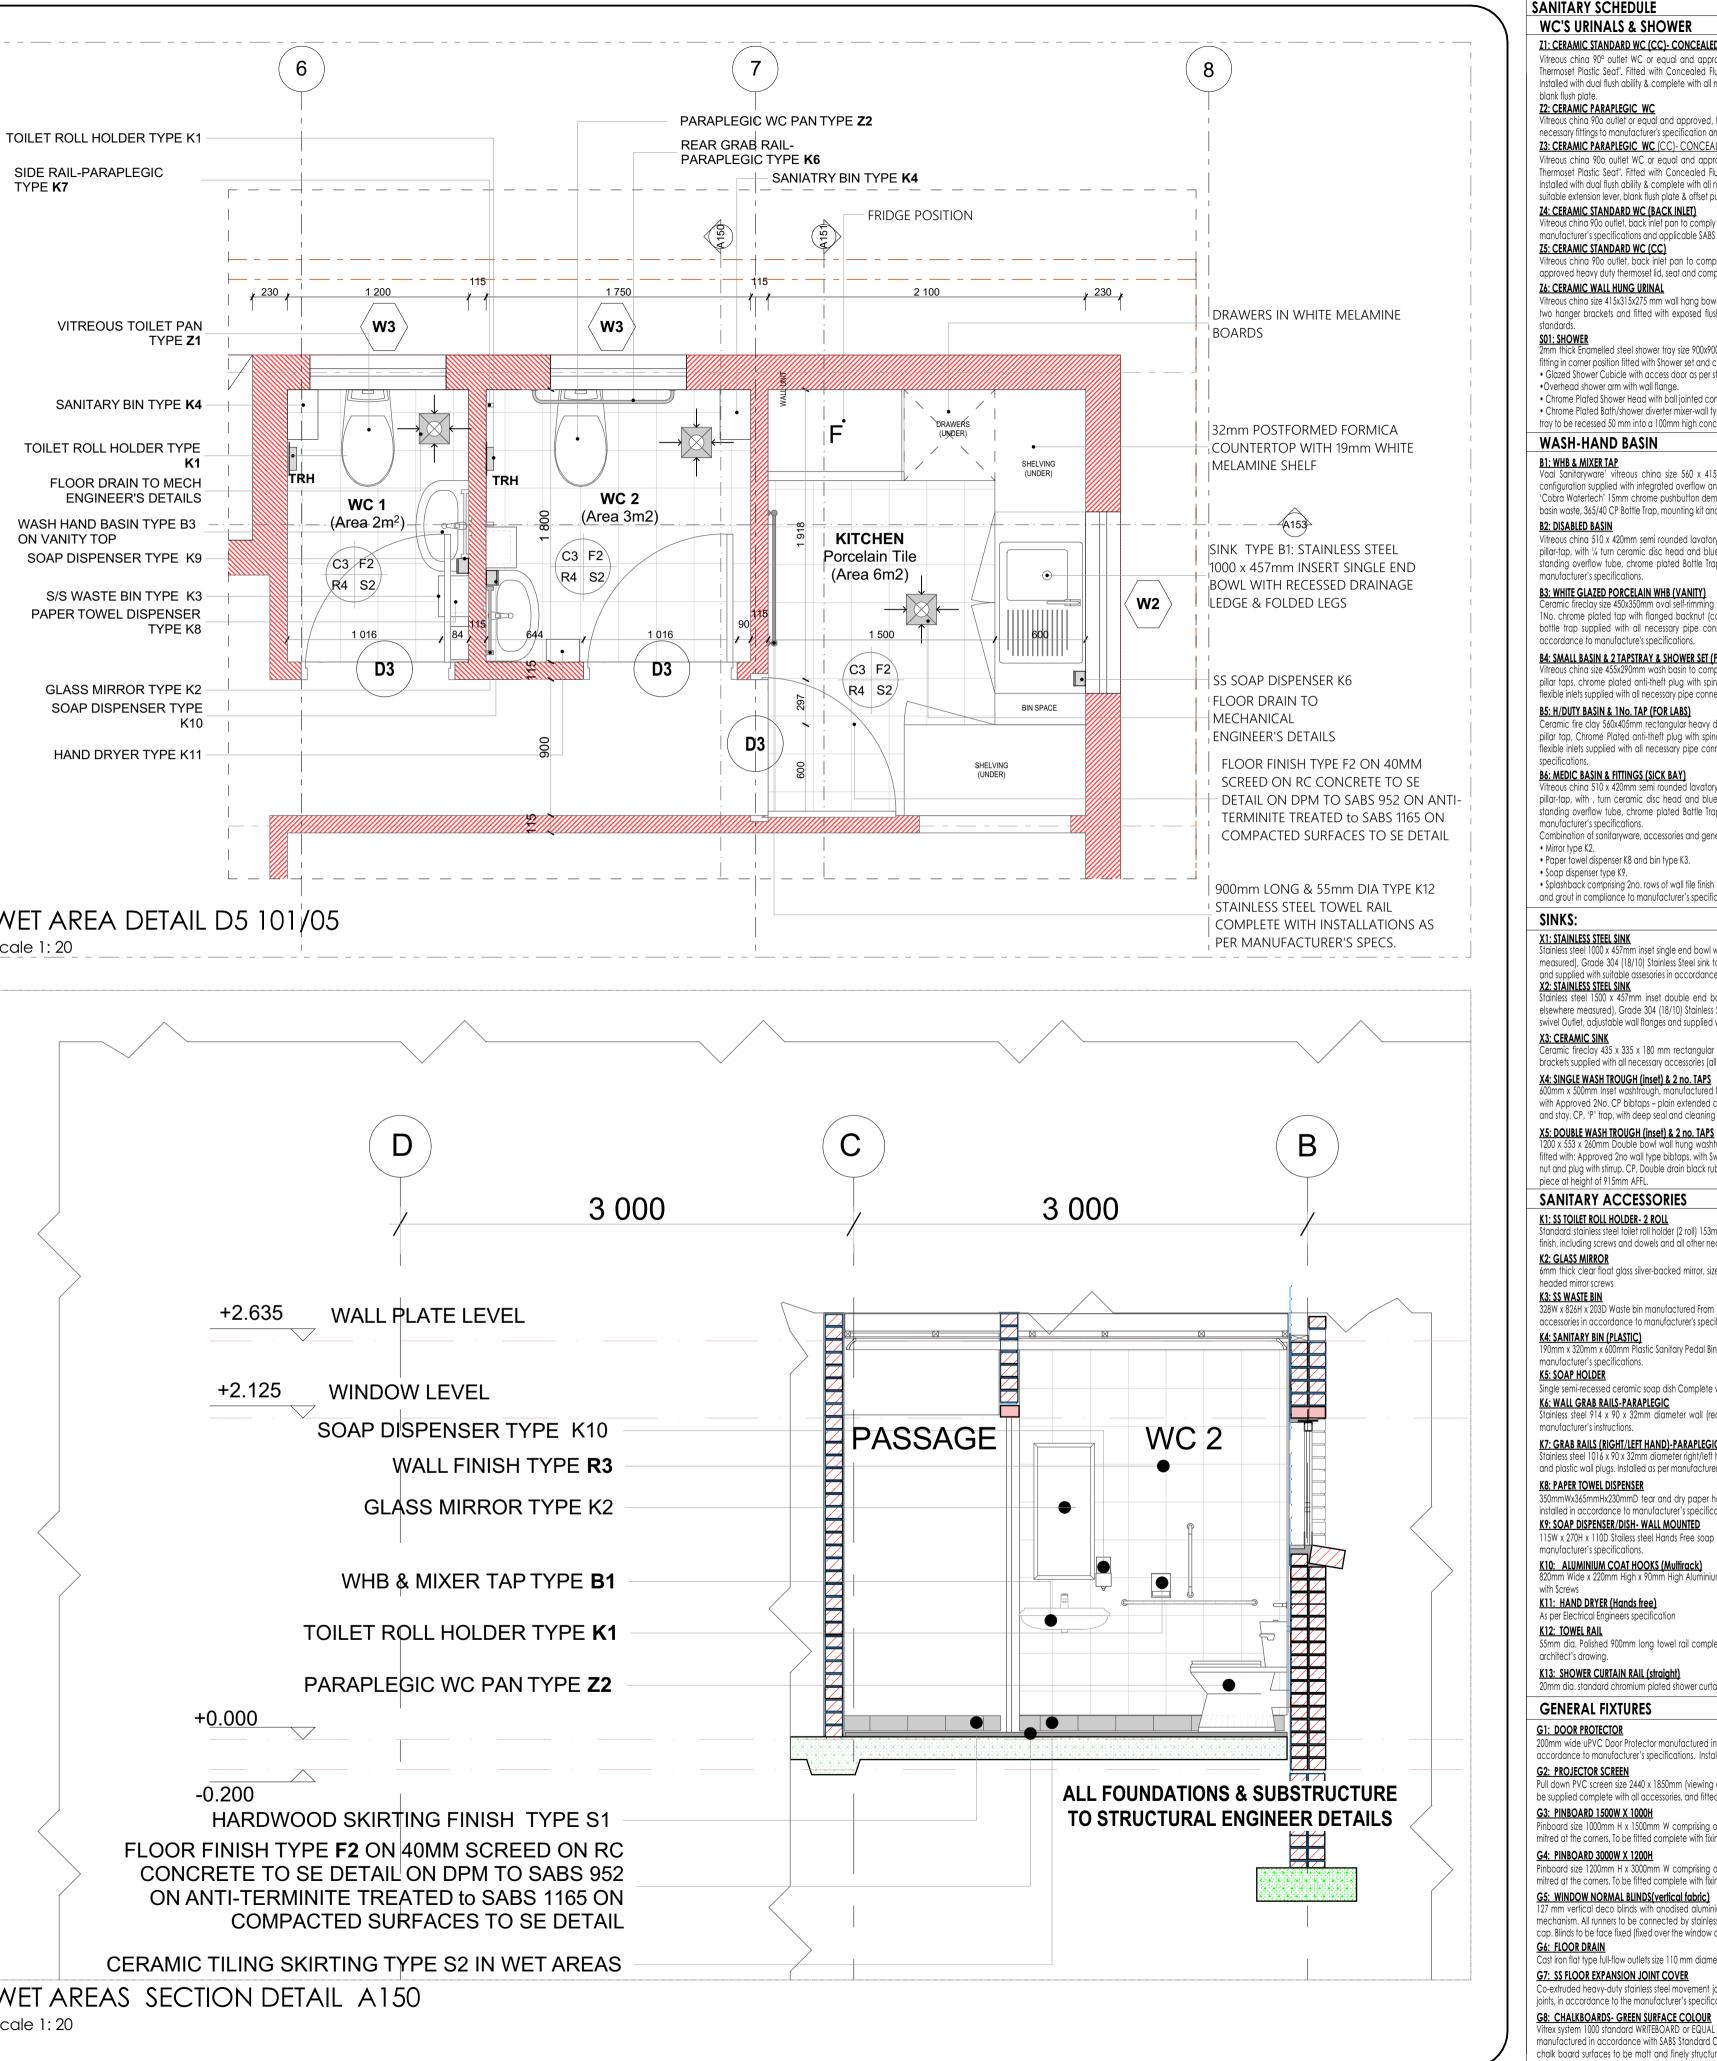

accordance with the manufacturer's instructions

Vitreous ching 90° outlet WC or equal and approved top inlet closed rim back-to-wall pan. Floor Mounted to comply with SABS 497 & Fitted with "Jazz Thermoset Plastic Seat". Fitted with Concealed Flushina Cistern for WC 6-7 litres adjustable with small discharae valve access pneumatic discharae valve Installed with dual flush ability & complete with all necessary fittings to manufacturer's specification and applicable SABS standards. Flush valve to be fitted with

reous china 900 outlet or equal and approved, top inlet closed rim back-to-wall pan to comply with SABS 497. Fitted with Cistern Installed complete with all necessary fittings to manufacturer's specification and applicable SABS standards. Flush valve to be fitted with suitable extension lever.

Vitreous china 90o outlet WC or equal and approved top inlet closed rim back-to-wall pan, Floor Mounted to comply with SABS 497 & Fitted with "Jazz Thermoset Plastic Seat". Fitted with Concealed Flushing Cistern for WC 6-7 litres adjustable with small discharge valve access pneumatic discharge valve Installed with dual flush ability & complete with all necessary fittings to manufacturer's specification and applicable SABS standards. Flush valve to be fitted with

Vitreous china 900 outlet, back inlet pan to comply with SABS 497. Fitted complete with Back inlet exposed flush-valve complete with all necessary fittings as per

approved heavy duty thermoset lid, seat and complete with all necessary fittings as per manufacturer's specifications and applicable SABS standards.

two hanger brackets and fitted with exposed flush-valve, and suitable bottle trap chrome finish as per manufacturer's specifications and applicable SABS

· Glazed Shower Cubicle with access door as per standard supply from manufacturer and sized to fit space configuration

• Chrome Plated Bath/shower diverter mixer-wall type with sliding wall flanges and concealed connections adjustable from 178 mm to 203 mm centres. Shower

al Sanitaryware' vitreous china size 560 x 415mm rounded 'Tuscany', OR EQUAL AND APPROVE basin to comply with SABS 497 with single taphole configuration supplied with integrated overflow and chainstay hole through the centre semi-punched supplied with a 'Tuscany' pedestal and fitted with 1No 'Cobra Watertech' 15mm chrome pushbutton demand pillar tap with flanged backnut (code KM2.102) metering tap, 309-32 CP anti-theft plug with spindle, 308

Vitreous china 510 x 420mm semi rounded lavatory basin to comply with SABS 497, in two tap hole configuration fitted with; 2 No. chrome plated Elbow action pillar-tap, with 1/4 turn ceramic disc head and blue & Red indicators water applications and flanaed backnut, chrome plated waste, chrome plated 32 mm standing overflow tube, chrome plated Bottle Trap supplied with all necessary pipe connections. Fixed with concealed wall bracket in accordance to the

ing vanity basin to comply with SABS 497 in one tap hole configuration supplied without overflow and fitted with: 1No. chrome plated tap with flanged backnut (code KM2.102) metering tap, mounting kit and angle valves 400mm long flexible inlets and chrome plated bottle trap supplied with all necessary pipe connections. Basin mounted on cabinet or vanity slab with silicon sealant between contact areas in strict

is china size 455x290mm wash basin to comply with SABS 497 in 2-tap hole configuration supplied with integrated overflow and chainstay hole with; 2No pillar taps, chrome plated anti-theft plug with spindle plug, slotted basin waste, chrome plated Bottle Trap, mounting kit and angle valves with 400mm long flexible inlets supplied with all necessary pipe connections. All brackets and fixing accessories in strict accordance to the manufacturer's specifications.

Ceramic fire clay 560x405mm rectangular heavy duty basin in one taphole configuration to comply with SABS 497 and RHS hole plugged and fitted with; 1No. pillar tap, Chrome Plated anti-theft plug with spindle plug, slotted basin waste, chrome plated Bottle Trap, mounting kit and angle valves with 400mm long flexible inlets supplied with all necessary pipe connections. Fitted to wall using 2No. Semi-concealed cast iron brackets in accordance to the manufacturer's

Vitreous china 510 x 420mm semi rounded lavatory basin to comply with \$AB\$ 497, in two tap hole configuration fitted with; 2 No. chrome plated Elbow action pillar-tap, with . turn ceramic disc head and blue & Red indicators water applications and flanged backnut, chrome plated waste, chrome plated 32mm standing overflow tube, chrome plated Bottle Trap supplied with all necessary pipe connections. Fixed with concealed wall bracket in accordance to the

and grout in compliance to manufacturer's specifications and government standard specifications. Installation heights as indicated in the drawings.

Stainless steel 1000 x 457mm inset single end bowl with recessed drainage ledge and folded edges. Bowl to be fitted to kitchen cupboard (cupboard elsewhere measured), Grade 304 (18/10) Stainless Steel sink to comply with SABS 906 fitted with: Approved Sink mixer- wall type, chrome plated swivel Outlet, adjustable and supplied with suitable assessories in accordance to manufacturer's specifications. Sink installation height = 900mm AFFL.

Stainless steel 1500 x 457mm inset double end bowl with recessed drainage ledge and folded edges. Bowl to be fitted to kitchen cupboard (cupboard elsewhere measured), Grade 304 (18/10) Stainless Steel sink to comply with SABS 906 fitted with: Approved Sink mixer- wall tape, with chrome plated overarm swivel Outlet, adjustable wall flanges and supplied with suitable acesories in accordance to manufacturer's specifications. Sink installation height = 900mm AFFL.

Ceramic fireclay 435 x 335 x 180 mm rectangular laboratory sink without overflow. with a centre end waste outlet, fitted to the wall on two semi-concealed

500mm x 500mm Inset washtrough, manufactured from grade 18/10 SS, stainless steel with radiused internal corners and provision for a 40mm dia. outlet. Fitted with Approved 2No. CP bibtaps – plain extended chrome plated, complete with sliding wall flanges, Un-slotted sink waste with back nut, plug with stirrup, chain I stay, CP, 'P' frap, with deep seal and cleaning eye. Rough brass. Sink installation height = 900mm AFFL. Cut out size 535 x 425mr

3 x 260mm Double bowl wall hung washtub manufactured from grade 304 (18/10) SS, radiused internal corners and provision for a 40mm dia. outlet fitted with: Approved 2no wall type bibtaps, with Swivel Outlet, adjustable wall flanges and exposed adjustable connections. CP. Un-slotted sink waste with back nut and plug with stirrup. CP, Double drain black rubber deep seal 'P'-Trap. Sink mounted on 2no. 25mm square SS gallow brackets, front leg and adjustable foot

Standard stainless steel toilet roll holder (2 roll) 153mm width x 270mm high 275mm depth Toilet Roll Holder manufactured from 18/10 Stainless Steel, surface Satin finish, including screws and dowels and all other necessary accessories in accordance to manufacturer's specifications.

6mm thick clear float glass silver-backed mirror, size 450x900mm height with polished bevelled edges 4 times holed for and fixed, with chromium plated dome

nitary Pedal Bin with capacity of 100 Liners per pack Complete with all necessary accessories and installed in accordance to

Single semi-recessed ceramic soap dish Complete with all necessary accessories and installed in accordance to manufacturer's specifications.

Stainless steel 914 x 90 x 32mm diameter wall (rear) grab rail, in satin polished finish complete with SS fixing screws and plastic wall plugs. Installed as per

Stainless steel 1016 x 90 x 32mm diameter right/left hand side toilet grab rail with 450mm high centre flange, in satin polished finish complete with SS fixing screws and plastic wall plugs. Installed as per manufacturer's instructions.

350mmWx365mmHx230mmD tear and dry paper hand towel dispenser in stainless steel. Complete with screws, locking key, and all necessary accessories and

115W x 270H x 110D Stailess steel Hands Free soap dispenser. Complete with screws, locking key, and all necessary accessories and installed in accordance to

High Aluminium Multi-rack Hat and Coat Hook in multi-track two Hooks Configuration With Anodised Silver Finish Complete

55mm dia. Polished 900mm long towel rail complete with all necessary accessories in accordance to manufacturer's specifications. Installation height as per

200mm wide uPVC Door Protector manufactured in high impact resistant rigid uPVC (Colour Grey) and cut to suit door width from 3m length, installed strictly in

Pull down PVC screen size 2440 x 1850mm (viewing area 2340 x 1750mm) with wall-mounted code SC0400 Keystone Brackets Adjustable Set of 2, size 300mm. To


Pinboard size 1000mm H x 1500mm W comprising of laminated soft board core pinning material beaded all round with anodised aluminium channel surround

Pinboard size 1200mm H x 3000mm W comprising of laminated soft board core pinning material beaded all round with anodised aluminium channel surround

27 mm vertical deco blinds with anodised aluminium headrail fitted with colour coordinated insert. All runners o be wheeled and fitted with individual clutch mechanism. All runners to be connected by stainless steel links. Tilt mechanism to be operated by a nylon ball chain with a reduction gear inside a fully enclosed

Co-extruded heavy-duty stainless steel movement joint strip, with polyurethane infill (colour grey). To be installed within the tile surface over the 20mm expansion

1 1000 standard WRITEBOARD or EQUAL & APPROVED vitreous enamelled steel utility school chalkboards wall-mounted size 4800mm x 1140mm high manufactured in accordance with SABS Standard CKS 36/2004 Edition 4 and suitable for Class 1: Heavy Duty applications, as defined therein. Enamel steel Utility chalk board surfaces to be matt and finely structured, olive green in colour (Vitrex Colour Reference - Chalk Board Green LM1797/2), supplied complete with ntegral anodised aluminium chalk rail (ACR), fixing components and secured in position to brickwork. The Chalk boards are to be fixed in position strictly in

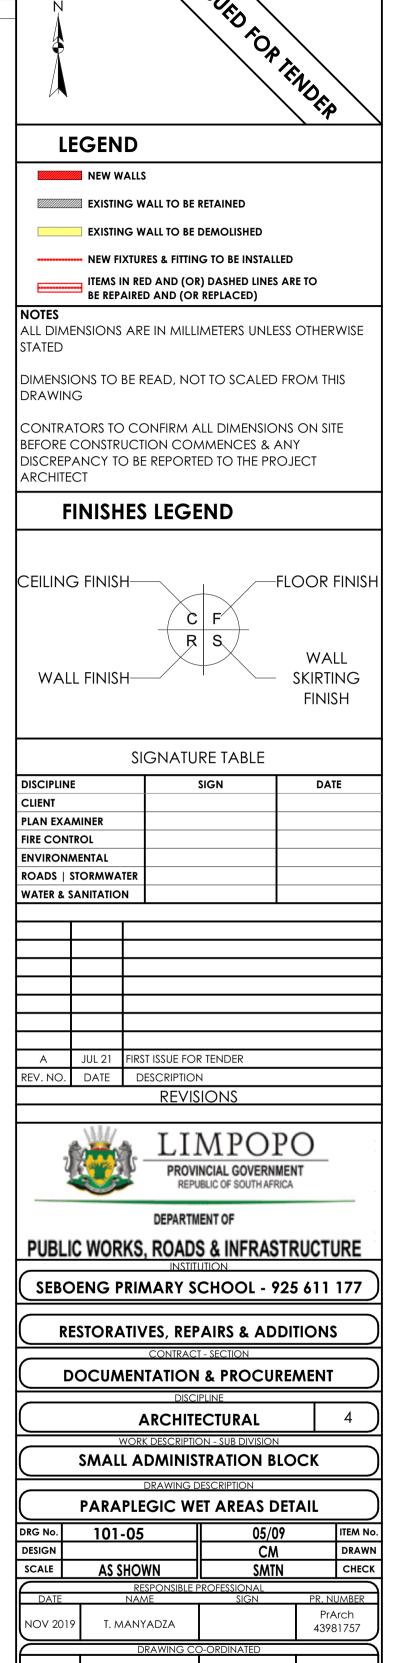

## CONSULTANT

ECTURA - INTERNATIONAL

HANS VAN RENSBUR

27(0)15 291 4611



www.tecturail.com ALSO IN NAIROBI, KENYA AND GABORONE, BOTSWANA

CONTRACTOR

A1	LDPW - PROF/16002/E17	0
SIZE	PROJECT NUMBER	REV
CAD	AUTOCAD	FILE

### FLOORS:

F1: PORCELAIN TILES - MATT (Corrosive Resistant & Anti-Slippery)

420 x420 11.5mm kilimanjaro floor tiles or similar approved by architects, fixed with adhesive, painted with tinted waterproof jointing compound. Grouting to be grey, tiles should have expansion joint and aluminium edging strip.

#### F2: PORCELAIN TILES -MATT

600 x 600 x10mm thick matt porcelain tile to comply with SABS 1449 laid on approved pattern by an approved specialist to comply with SABS 107 and approved adhesives and grout on screeds With Thickness/Specification in strict compliance to manufacturers instructions and SABS specification. Fittings to include, ribbed angle tiles where there is change of level & Movement Joints of 6mm Wide With Patent Aluminium Movement Joints Strips Consisting Of Synthetic Fibre Inserts Installed At Intervals As Per Manufacturer's Instruction. Colour and pattern to architects approval.

#### F3: CARPET TILES

500mm x 500mm , 100% PFX staple fibre carpet files To Comply With SABS 1419 (heavy commercial) consisting of fibres set out on vaterproof vinyl backing and to comply with EN 1307 Wear Class 4 (heavy duty), laid with approved adhesive on 30mm thick cement creeds in strict compliance with manufacturer's instructions. Carpet tiles to conform to BS 4790 on fire rating, and DIN 54324 on wira test and ISO body test at less than 2Kv at 25% RH on static electricity. Colour and pattern to architects approval.

### 4: CEMENT SAND SCREED

30mm thick polished cement sand screed with 13mm Stone Nominal aggregate for Topping to comply with SABS 1083 or latest revision for concrete.

#### **F5: EXTERIOR MULTI COLOURED CONCRETE INTERLOCKING PAVERS**

65mm thick multi-coloured concrete pavers laid on sand bedding to civil/structural engineer's specification in approved pattern and compacted to approval and grouted in strict accordance to manufacturer's specifications. All to be manufactured and installed in strict compliance to SABS 1058 or Latest Revision.

## F6: GRANOLITHIC FINISH

22 mm thick untinted Granolithic finish composed of one part cement, one part fine sand, two parts coarse sand and one part granite that would pass through a 5mm mesh sieve; laid by specialist in panels not exceeding 10m2. divided with approved brass dividing strips. All to be manufactured and installed in strict compliance to the latest SABS approved standards. Colour, pattern and aggregate size to architects approval.

#### 7: INTERLOCKING PAVERS (RIGID PAVING/VEHICULAR WAYS)

220mm x 197mm x 80 mm thick concrete interlocking pavers, 25 mpa, manufactured to SABS spec 1058, laid on sand bedding to civil/structural engineer's specification to a 'herringbone' pattern to the Architect's approval.

#### F8: SEMI FLEXIBLE VINLY SHEETING (CORROSIVE RESISTANT/ANTI-SLIPPERY)

2.5mm Thick Heavy Traffic Use, Corrosive Resistant & Anti-Slippery Vinyl Sheeting Semi-Flexible To Comply With SABS 586, With Static Dissipative Properties Throughout Thickness, Engineered for ESD or SD (anti-static) Protection Vinyl Sheet, Laid on Self -Levelled Smooth Screed glued with conducive adhesive To SABS 070 or Latest Revision In Accordance To Manufacturer's Instructions And Installed By Approved Specialist. Joints Shall be Welded as Per Manufacturer's Specifications With No more than 2mm Gap. Clean & Polish Floor In Compliance With SABS 1042. Colour To Architect Approval On Sample Presentation. Contractor to provide Certificate of Static Current Conductivity. Contractor to provide Certificate of Static Current Conductivity, Corrosive resistant & Anti-Slippery.

#### F9: GRAVEL FINISH ON SAND LAYER

32mm Gravel On Compacted Sand Layer Base as Per PSE Details Installed in All Duct Chambers Accommodating Sanitary Services.

#### SKIRTING:

S1: HARDWOOD OR EQUAL AND APPROVED

"Ex 75mm x 20mm Moulded Hardwood Skirting" to comply with SANS 1099, fixed to walls in long lengths with splayed heading joints and nitred coners with screws and plugs at centres not exceeding 600mm , and fixed with a 19mm x 19mm quadrant beading. The skirting to be anished with 3No. coats of egg shell clear vanish to comply with SABS/SANS 381 type 1.

#### S2: CERAMIC TILE SKIRTING

600mm wide x 100mm high x 7mm thick matt porcelain tile to comply with SABS 1449 laid with approved adhesives and grout on 22mm nick screeds in strict compliance to manufacturers instructions and SABS specification, with cove base and straight tops. Complete with corner and top trims. Fittings to include, ribbed angle tiles where there is change of level. Colour and pattern to architects approval.

#### S3: CEMENT SAND SCREED

5 mm high x 20 mm thick hardened cement sand screed skirting coved at 50 mm dia. to form a continuous joint with the adjoining screed floor finish to PA's approval. All to be manufactured and installed in strict compliance With SABS 1083 or latest revision.

## WALL FINISHES:

R1: FACE BRICK FBX face brick in common running bond to comply with SABS 227 and forming part of the structural work.

R2: EMULSION (PVA) PAINT - FULL HEIGHT no. coats of PVA matt finish emulsion paint to SABS 1586 applied on plastered surface primed and with 1 no. coat undercoat to SABS 68

#### grade1, in accordance to manufacturer's instructions.

R3:ALKYD (ENAMEL) PAINT no. coats matt (egg shell) finish alkyd (enamel) paint to SABS 630, type 2 applied on plastered surfaces with 1 no coat alkali resistant laster primer to SABS 1416 and 1 no. coat undercoat to SABS 681 grade1, in accordance to manufacturer's instructions.

#### R4: GLAZED CERAMIC WALL TILES / ENAMEL PAINT COMBO

ombination of; 600mm wide x 300mm x 7mm thick high glazed ceramic tiles To Specification "R5", laid on 15 mm thick plaster prepared receive wall tiles fixed with approved adhesives and grout in compliance to manufacturer's specifications and government standard pecifications laid from finish floor level to window level AND ENAMEL paint to specification "R3" To Comply with SABS 630 or latest revision upplied from 2100 mm above finished floor level to ceiling height all in strict compliance to manufacturer's instructions. All to be nanufactured and installed in strict compliance to the latest SABS Standards.

#### **R5:CERAMIC WALL TILES – FULL HEIGHT**

600mm x 300mm x 7mm thick high glazed ceramic tiles to Comply with SABS 22 or Latest revision, laid on 15 mm thick plaster prepared to receive wall tiles fixed with approved adhesives and arout in compliance to manufacturer's specifications and aovernment standard specifications. Tiles to be laid to full ceiling height. All to be manufactured and installed in strict compliance SABS 22 Standard. All to be manufactured and installed in strict compliance SABS 22 Standard.

### **CEILING AND CORNICE:**

C1: 9mm GYPSUM BOARDS FLUSH PLASTERED CEILINGS OR EQUAL AND APPROVED

GypCeil Classic" gypsum plasterboard ceilingor EQUAL & APPROVED consisting of 1 layer Gyproc RhinoBoard 9mm (locally manufactured, 50 9001 & 14001 certification, recycled paper content, Ecospecifier listing) fixed to timber brandering installed at maximum 300mm centers sing Gyproc RhinoBoard Sharp Point Grabber Screws 32mm at maximum 150mm centers. Apply . Gyproc RhinoTape to all joints and skim he ceiling using Gyproc RhinoLite.

#### C2: FIBRE CEMENT BOARDS (H-JOINTED)

6.4mm thick GypCeil Prestige S" fibre cement ceiling boards or EQUAL & APPROVED consisting of 1 layer Gyproc RhinoBoard 9 mm (locally nanufactured, ISO 9001 & 14001 certification, recycled paper content, Ecospecifier listing, non-combustible to SANS 10177-5) fixed to EX 38mm x 50mm timber brandering installed at maximum 400mm centres using Gyproc RhinoBoard Sharp Point Grabber Screws 32mm at naximum 150mm centres with all necessary accessories, finished with 3 No. coats of super PVA external quality paint colour to PA's approval. Gyproc RhinoTape to all joints and skim the ceiling using Gyproc RhinoLite.

#### C3: PATENT SUSPENDED ACOUSTIC TILES OR EQUAL AND APPROVED

200mm x 600mm X 15mm Gyproc Celotex Pin Perforated or Fine Fissured OR EQUAL & APPROVED laid into Donn ceiling grid and secured nto place using Donn Hold Down Clips @ 200mm c/c. Donn Wall Angle M6 fixed to the perimeter wall using fixings at 300mm centres. Donn T38 FR Main Tees (0.4mm thickness, Z150 galv. coating, locally manufactured, recycled content, ISO 9001 & 14001 certification) at 1200 entres & Donn T38V (1200 long) Cross Tees at 600 centres. Suspend main tees @ 1200mm c/c using Donn Hanger Strap 19mm suitably fixed o the building structural members. Donn Galvanized Hanger Strap 19mm at maximum 150mm on both sides of the fire notch. All fire otches to be in line. Suspend all full length 1200 Cross Tees at their mid-point using Donn Hanger Strap 19mm suitably fixed to the building structural members. All to comply with latest SANS 803 including all necessary accessories and installed in strict accordance to nanufacturer's specifications.

#### C4 EMULSION (PVA) PAINT OR EQUAL AND APPROVED

Emulsion (PVA) Paint on Skimmed Plastered Slab" 3No. coats of PVA emulsion ceiling paint to latest SANS 1586 approved on 6mm thick light veight hemi-hydrate gypsum plaster on concrete slab soffit.

#### **ROOF COVERING AND INSULATION:**

R1: EMBOSSED ROOFING SHEET (TWO SIDES)

Roofing Sheets: 0.58mm Thick concealed fixing roofing sheets manufactured from roll-formed from certified steel complying with ISQ 550 (31). The profile shall have three trapezoidal ribs at 203mm centers giving a net cover of 406mm. The rib height shall


be 41mm and provide capillary breaks. The male rib shall have spurs at 283mm centers to ensure a positive double interlocking action at side-laps. Each pan shall incorporate two stiffener ribs. Profiled roofsheets to be coated on both sides with "Global Coat" or "Chromadek Colour" and laid on structural timber/steel structure incorporating all necessary accessories such as flashings and eave closers in strict compliance to manufacturer's instructions.


Insulation: SHALL EITHER BE: 1: where there are acoustic ceilings susspeded board, a heavy duty "Aluminium sisalation foil" shall be installed AND 2: where the steel work is exposed, a 50mm "FactoryBoard" manufactured from noncombustible glass fibres and thermo-setting resin binder supplied size 2400mm x 1200mm and 80kg/mÑ and finished with white metalized foil.

Galvanised Steel (GI) Gutter: 150mm Wide x 100mm Deep x 0.6mm Eaves Gutter of Commercial Grade Steel With Class Z275 Galvanising To Comply With SABS 934 or latest Revision Fixed To Painted Fibre Cement Fascia Board Together with standard accessories discharging into Rainwater Downpipes.

Downpipe: 110 x110 x 0.6mm Thick Commercial Grade Galvanised Steel Sheet With Class Z275 Galvanising To Comply With SABS 934 or atest Revision to or built into walls or cast in concrete columns fixed to brickwork or steel including brackets and self-taping screws To Manufacturer Installation Instructions.

Fascia board: 250 x 10 mm Fibre- Cement Fascia/Barge Board, Screw Fixed To Truss Ends & Counter Batten With Countersunk Brass Screws. Prepare & Apply One Universal Undercoat & Two Coats Super Acrylic P.V.A.

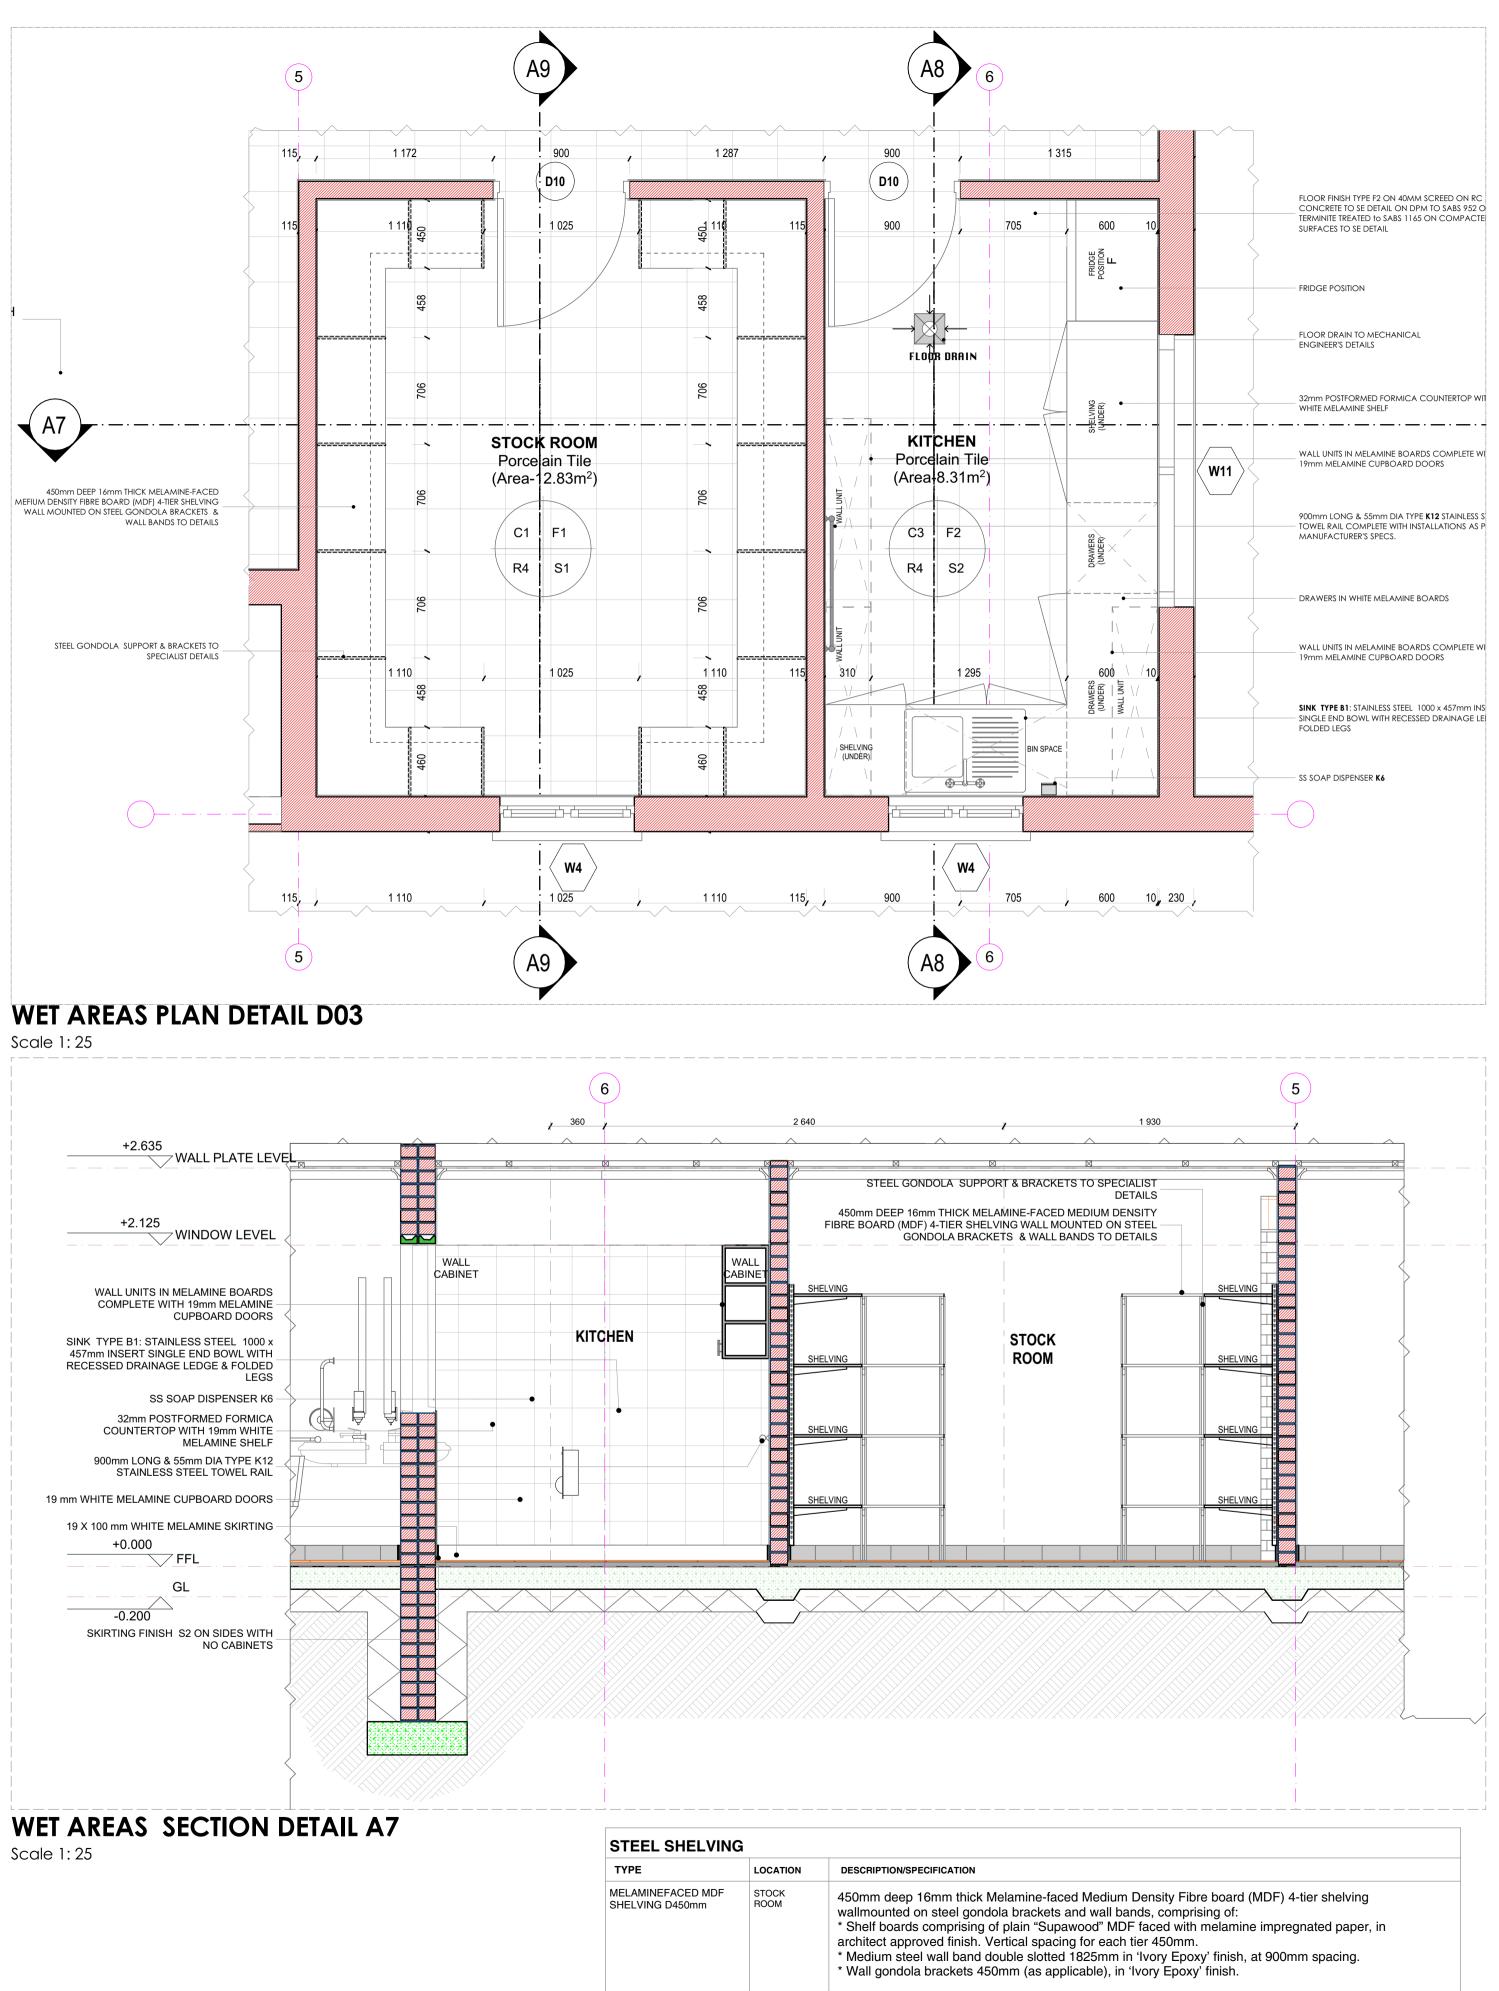

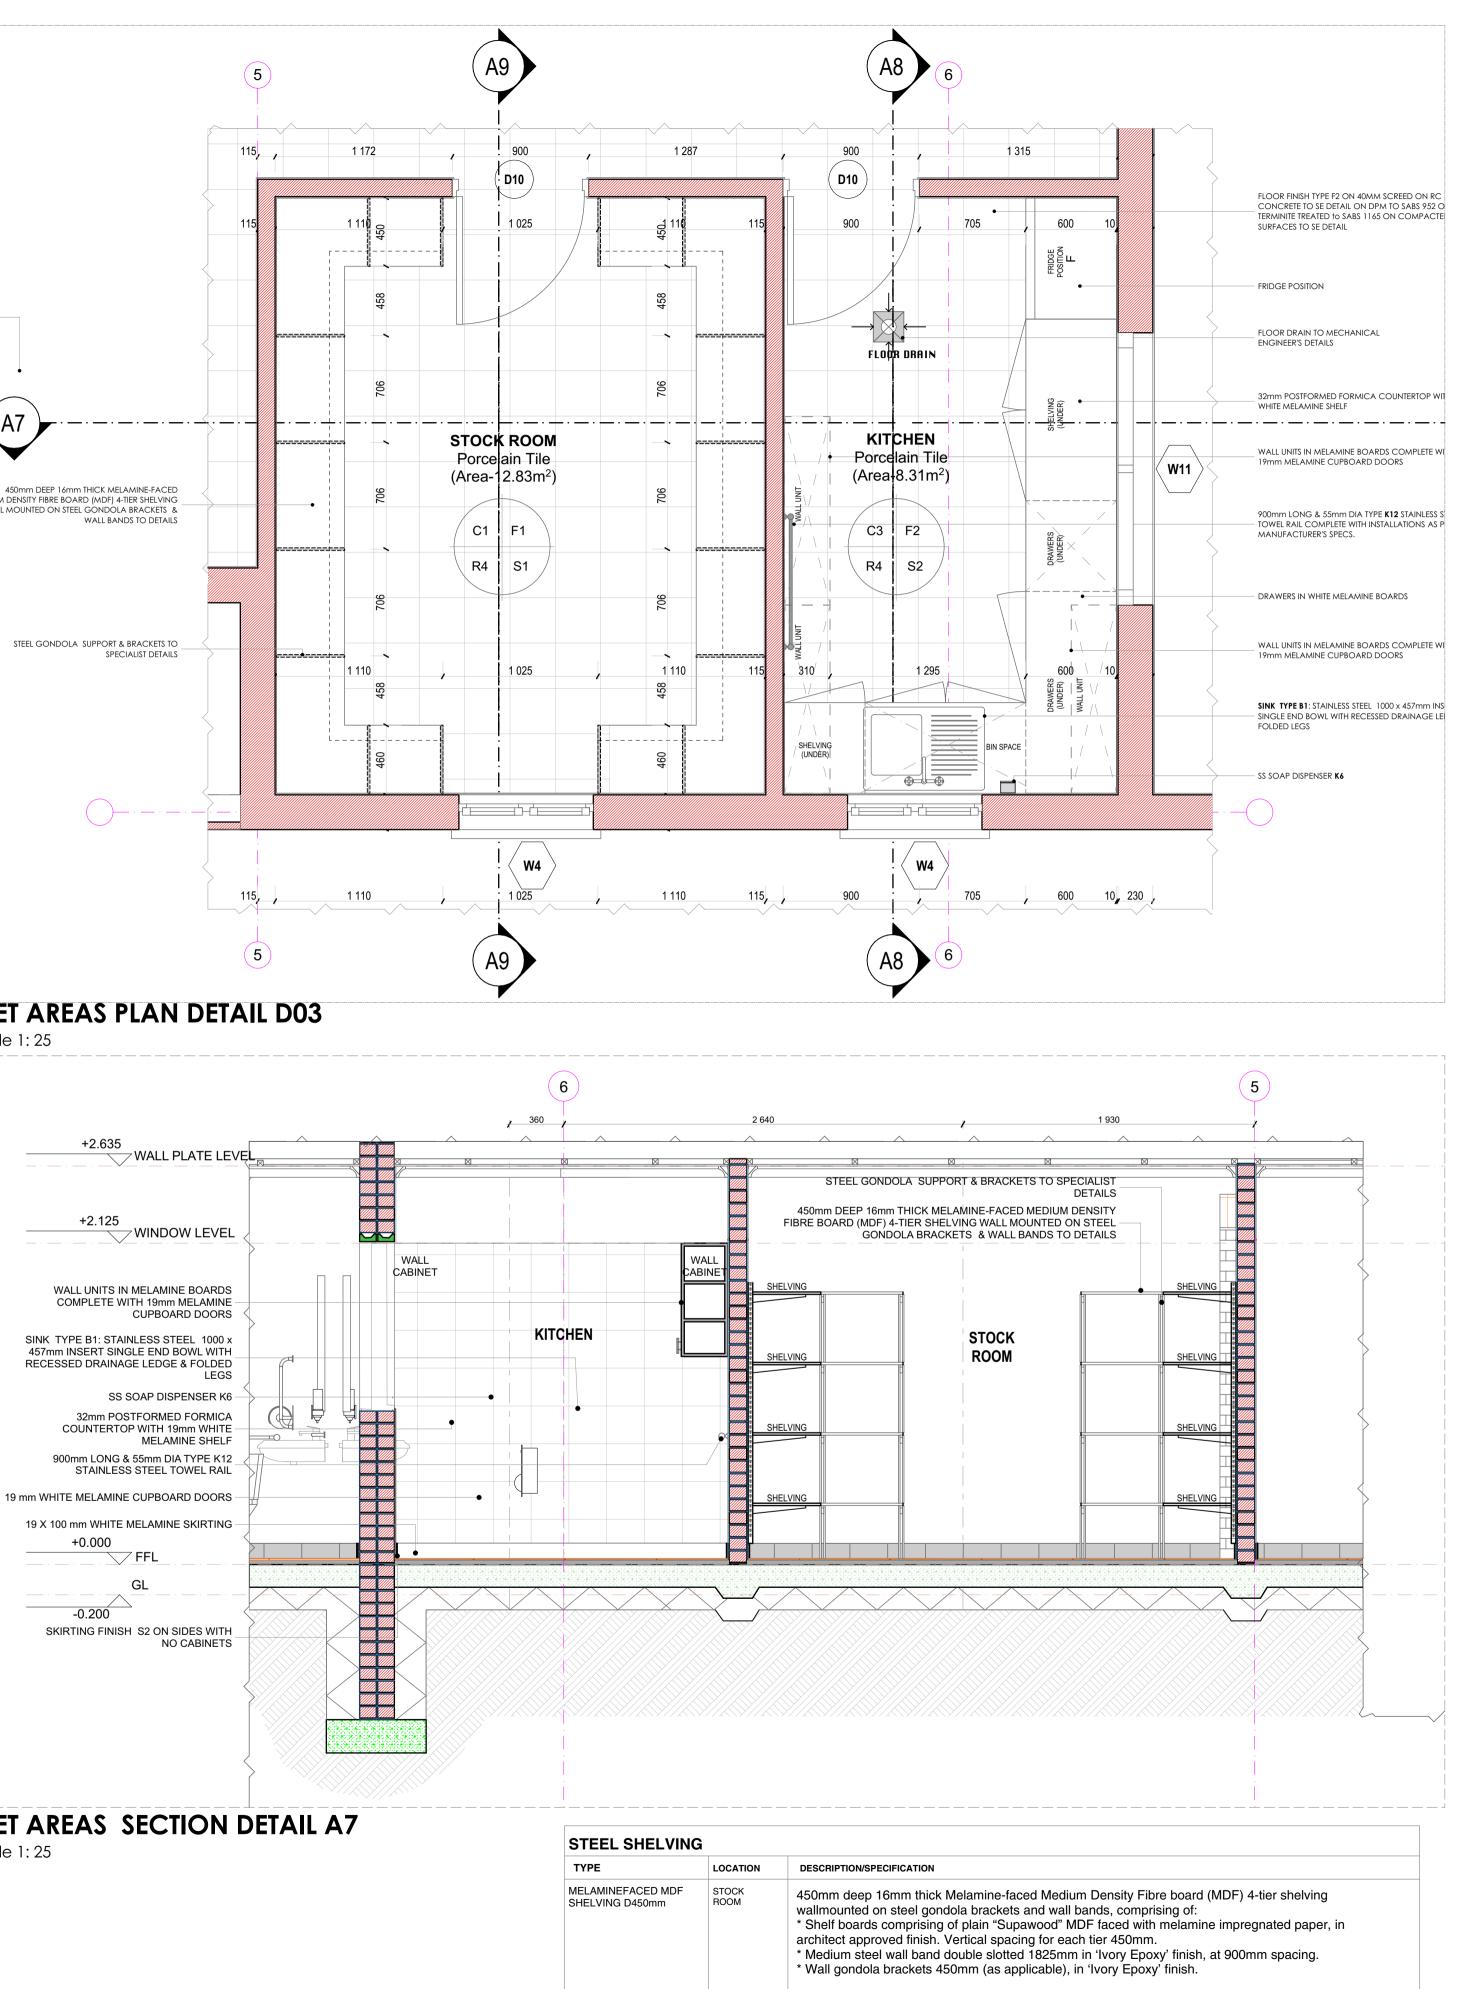

## **SANITARY SCHEDULE** WC'S URINALS & SHOWER Z1: CERAMIC STANDARD WC (CC)- CONCEALED CISTERN blank flush plate Z2: CERAMIC PARAPLEGIC WC **Z3: CERAMIC PARAPLEGIC WC (**CC)- CONCEALED CISTERN suitable extension lever, blank flush plate & offset push button for paraplegic access Z4: CERAMIC STANDARD WC (BACK INLET) manufacturer's specifications and applicable SABS standards. Flush valve to be fitted with suitable extension lever. **Z5: CERAMIC STANDARD WC (CC)** ous china 900 outlet, back inlet pan to comply with SABS 497. Fitted complete with matching 7 litre pushbutton top dual flush cistern fitted with quality Z6: CERAMIC WALL HUNG URINAL Vitreous china size 415x315x275 mm wall hang bowl urinal to comply with \$AB\$ 497. Supplied with suitable 38mmCP domical grating, CP top inlet spreader and Sol: SHOWER 2mm thick Enamelled steel shower tray size 900x900x160 mm manufactured with anti slip pattern, with rounded internal corners, and 38 mm BSP grated waste fitting in corner position fitted with Shower set and complying with SABS 226 comprising of approved: · Glazed Shower Cubicle with access door as per standard supply from manufacturer and sized to fit space configuration Overhead shower arm with wall flange Chrome Plated Shower Head with ball jointed connector tray to be recessed 50 mm into a 100mm high concrete plinth with exposed plinth face tiled. WASH-HAND BASIN B1: WHB & MIXER TAP basin waste, 365/40 CP Bottle Trap, mounting kit and angle valves. **B2: DISABLED BASIN** manufacturer's specifications. **B3: WHITE GLAZED PORCELAIN WHB (VANITY)** accordance to manufacture's specifications B4: SMALL BASIN & 2 TAPSTRAY & SHOWER SET (FOR WORKSHOPS)

<u>B5: H/DUTY BASIN & 1No. TAP (FOR LABS)</u> **B6: MEDIC BASIN & FITTINGS (SICK BAY)** 

Vitreous china 510 x 420mm semi rounded lavatory basin to comply with SABS 497, in two tap hole configuration fitted with; 2 No. chrome plated Elbow action pillar-tap, with . turn ceramic disc head and blue & Red indicators water applications and flanged backnut, chrome plated waste, chrome plated 32mm standing overflow tube, chrome plated Bottle Trap supplied with all necessary pipe connections. Fixed with concealed wall bracket in accordance to the manufacturer's specifications. Combination of sanitaryware, accessories and general fittings comprising of: Mirror type K2. Paper towel dispenser K8 and bin type K3.

 Soap dispenser type K9. • Splashback comprising 2no. rows of wall tile finish type R5 as per finishes schedule and grout in compliance to manufacturer's specifications and government standard specifications. Installation heights as indicated in the drawings.

## SINKS:

X1: STAINLESS STEEL SINK and supplied with suitable assessories in accordance to manufacturer's specifications. Sink installation height = 900mm AFFL. X2: STAINLESS STEEL SINK Stainless steel 1500 x 457mm inset double end bowl with recessed drainage ledge and folded edges. Bowl to be fitted to kitchen cupboard (cupboard

X3: CERAMIC SINK prackets supplied with all necessary accessories (all to be acid resistant)

X4: SINGLE WASH TROUGH (inset) & 2 no. TAPS

X5: DOUBLE WASH TROUGH (inset) & 2 no. TAPS 200 x 553 x 260mm Double bowl wall hung washtub manufactured from grade 304 (18/10) SS, radiused internal corners and provision for a 40mm dia. outlet, fitted with: Approved 2no wall type bibtaps, with Swivel Outlet, adjustable wall flanges and exposed adjustable connections. CP. Un-slotted sink waste with back nut and plug with stirrup. CP, Double drain black rubber deep seal 'P'-Trap. Sink mounted on 2no. 25mm square SS gallow brackets, front leg and adjustable foot piece at height of 915mm AFFL.

### SANITARY ACCESSORIES K1: SS TOILET ROLL HOLDER- 2 ROLL

finish, including screws and dowels and all other necessary accessories in accordance to manufacturer's specifications. K2: GLASS MIRROR

headed mirror screws K3: SS WASTE BIN 328W x 826H x 203D Waste bin manufactured From 18/10 Stainless steel, Surface Satin Finish, Material Thickness 1.5mm, including Screws, dowels and all necessary

accessories in accordance to manufacturer's specifications K4: SANITARY BIN (PLASTIC)

manufacturer's specifications. K5: SOAP HOLDER

Single semi-recessed ceramic soap dish Complete with all necessary accessories and installed in accordance to manufacturer's specifications. K6: WALL GRAB RAILS-PARAPLEGIC Stainless steel 914 x 90 x 32mm diameter wall (rear) grab rail, in satin polished finish complete with SS fixing screws and plastic wall plugs. Installed as per manufacturer's instructions.

K7: GRAB RAILS (RIGHT/LEFT HAND)-PARAPLEGIC Stainless steel 1016 x 90 x 32mm diameter right/left hand side toilet grab rail with 450mm high centre flange, in satin polished finish complete with SS fixing screws and plastic wall plugs. Installed as per manufacturer's instructions. K8: PAPER TOWEL DISPENSER

350mmWx365mmHx230mmD tear and dry paper hand towel dispenser in stainless steel. Complete with screws, locking key, and all necessary accessories and installed in accordance to manufacturer's specification K9: SOAP DISPENSER/DISH- WALL MOUNTED 115W x 270H x 110D Stailess steel Hands Free soap dispenser. Complete with screws, locking key, and all necessary accessories and installed in accordance to

manufacturer's specifications. K10: ALUMINIUM COAT HOOKS (Multirack)

with Screws K11: HAND DRYER (Hands free)

As per Electrical Engineers specification K12: TOWEL RAIL

architect's drawing

K13: SHOWER CURTAIN RAIL (straight) 20mm dia. standard chromium plated shower curtain rail 1300mm long with flanged ends and screws CP fixing height as per PA's drawing.

## GENERAL FIXTURES

G1: DOOR PROTECTOR 200mm wide uPVC Door Protector manufactured in high impact resistant rigid uPVC (Colour Grey) and cut to suit door width from 3m length, installed strictly in accordance to manufacturer's specifications. Installation height 900mm above FFL, or as specified. G2: PROJECTOR SCREEN Pull down PVC screen size 2440 x 1850mm (viewing area 2340 x 1750mm) with wall-mounted code SC0400 Keystone Brackets Adjustable Set of 2, size 300mm. To be supplied complete with all accessories, and fitted in strict accordance with manufactures instructions. G3: PINBOARD 1500W X 1000H Pinboard size 1000mm H x 1500mm W comprising of laminated soft board core pinning material beaded all round with anodised aluminium channel surround mitred at the corners. To be fitted complete with fixing brackets, screws and wall plugs at 900mm above floor level. G4: PINBOARD 3000W X 1200H

Vinboard size 1200mm H x 3000mm W comprising of laminated soft board core pinning material beaded all round with anodised aluminium channel surround mitred at the corners. To be fitted complete with fixing brackets, screws and wall plugs at 900mm above floor level 27 mm vertical deco blinds with anodised aluminium headrail fitted with colour coordinated insert. All runners o be wheeled and fitted with individual clutch

G5: WINDOW NORMAL BLINDS(vertical fabric) mechanism. All runners to be connected by stainless steel links. Tilt mechanism to be operated by a nylon ball chain with a reduction gear inside a fully enclosed cap. Blinds to be face fixed (fixed over the window opening) by means of concealed type fixing brackets. G6: FLOOR DRAIN Cast iron flat type full-flow outlets size 110 mm diameter with centre bolt, , including connections to downpipes. G7: SS FLOOR EXPANSION JOINT COVER Co-extruded heavy-duty stainless steel movement joint strip, with polyurethane infill (colour grey). To be installed within the tile surface over the 20mm expansion joints, in accordance to the manufacturer's specifications.

**G8: CHALKBOARDS- GREEN SURFACE COLOUR** 

accordance with the manufacturer's instructions

Vitreous china 90° outlet WC or eaual and approved top inlet closed rim back-to-wall pan, Floor Mounted to comply with SABS 497 & Fitted with "Jazz Thermoset Plastic Seat". Fitted with Concealed Flushina Cistern for WC 6-7 litres adjustable with small discharae valve access pneumatic discharae valve Installed with dual flush ability & complete with all necessary fittings to manufacturer's specification and applicable SABS standards. Flush valve to be fitted with

/itreous china 900 outlet or equal and approved, top inlet closed rim back-to-wall pan to comply with SABS 497. Fitted with Cistern Installed complete with all necessary fittings to manufacturer's specification and applicable SABS standards. Flush valve to be fitted with suitable extension lever.

Vitreous china 900 outlet WC or equal and approved top inlet closed rim back-to-wall pan, Floor Mounted to comply with SABS 497 & Fitted with "Jazz Thermoset Plastic Seat". Fitted with Concealed Flushing Cistern for WC 6-7 litres adjustable with small discharge valve access pneumatic discharge valve Installed with dual flush ability & complete with all necessary fittings to manufacturer's specification and applicable SABS standards. Flush valve to be fitted with

Vitreous china 900 outlet, back inlet pan to comply with SABS 497. Fitted complete with Back inlet exposed flush-valve complete with all necessary fittings as per

approved heavy duty thermoset lid, seat and complete with all necessary fittings as per manufacturer's specifications and applicable SABS standards.

two hanger brackets and fitted with exposed flush-valve, and suitable bottle trap chrome finish as per manufacturer's specifications and applicable SABS

Chrome Plated Bath/shower diverter mixer-wall type with sliding wall flanges and concealed connections adjustable from 178 mm to 203 mm centres. Shower

al Sanitaryware' vitreous china size 560 x 415mm rounded 'Tuscany', OR EQUAL AND APPROVE basin to comply with SABS 497 with single taphole configuration supplied with integrated overflow and chainstay hole through the centre semi-punched supplied with a 'Tuscany' pedestal and fitted with 1No 'Cobra Watertech' 15mm chrome pushbutton demand pillar tap with flanged backnut (code KM2.102) metering tap, 309-32 CP anti-theft plug with spindle, 308

Vitreous china 510 x 420mm semi rounded lavatory basin to comply with SABS 497, in two tap hole configuration fitted with; 2 No.chrome plated Elbow action pillar-tap, with ¼ turn ceramic disc head and blue & Red indicators water applications and flanged backnut, chrome plated waste, chrome plated 32 mm standing overflow tube, chrome plated Bottle Trap supplied with all necessary pipe connections. Fixed with concealed wall bracket in accordance to the

ning vanity basin to comply with SABS 497 in one tap hole configuration supplied without overflow and fitted with: 1No. chrome plated tap with flanged backnut (code KM2.102) metering tap, mounting kit and angle valves 400mm long flexible inlets and chrome plated bottle trap supplied with all necessary pipe connections. Basin mounted on cabinet or vanity slab with silicon sealant between contact greas in strict

ous china size 455x290mm wash basin to comply with SABS 497 in 2-tap hole configuration supplied with integrated overflow and chainstay hole with; 2No. pillar taps, chrome plated anti-theft plug with spindle plug, slotted basin waste, chrome plated Bottle Trap, mounting kit and angle valves with 400mm long flexible inlets supplied with all necessary pipe connections. All brackets and fixing accessories in strict accordance to the manufacturer's specifications.

Ceramic fire clay 560x405mm rectangular heavy duty basin in one taphole configuration to comply with SABS 497 and RHS hole plugged and fitted with;1No. pillar tap, Chrome Plated anti-theft plug with spindle plug, slotted basin waste, chrome plated Bottle Trap, mounting kit and angle valves with 400mm long flexible inlets supplied with all necessary pipe connections. Fitted to wall using 2No. Semi-concealed cast iron brackets in accordance to the manufacturer's

Stainless steel 1000 x 457mm inset single end bowl with recessed drainage ledge and folded edges. Bowl to be fitted to kitchen cupboard (cupboard elsewhere measured), Grade 304 (18/10) Stainless Steel sink to comply with SABS 906 fitted with: Approved Sink mixer- wall type, chrome plated swivel Outlet, adjustable

elsewhere measured), Grade 304 (18/10) Stainless Steel sink to comply with SABS 906 fitted with: Approved Sink mixer- wall tape, with chrome plated overarm swivel Outlet, adjustable wall flanges and supplied with suitable acesories in accordance to manufacturer's specifications. Sink installation height = 900mm AFFL.

Ceramic fireclay 435 x 335 x 180 mm rectangular laboratory sink without overflow, with a centre end waste outlet, fitted to the wall on two semi-concealed

500mm x 500mm Inset washtrough, manufactured from grade 18/10 SS, stainless steel with radiused internal corners and provision for a 40mm dia. outlet. Fitted with Approved 2No. CP bibtaps - plain extended chrome plated, complete with sliding wall flanges, Un-slotted sink waste with back nut, plug with stirrup, chain l stav. CP. 'P' trap, with deep seal and cleaning eve. Rough brass. Sink installation height = 900mm AEEL. Cut out size 535 x 425m.

Standard stainless steel toilet roll holder (2 roll) 153mm width x 270mm high 275mm depth Toilet Roll Holder manufactured from 18/10 Stainless Steel, surface Satin


6mm thick clear float glass silver-backed mirror, size 450x900mm height with polished bevelled edges 4 times holed for and fixed, with chromium plated dome

initary Pedal Bin with capacity of 100 Liners per pack Complete with all necessary accessories and installed in accordance to

High Aluminium Multi-rack Hat and Coat Hook in multi-track two Hooks Configuration With Anodised Silver Finish Complete

55mm dia. Polished 900mm long towel rail complete with all necessary accessories in accordance to manufacturer's specifications. Installation height as per

1 1000 standard WRITEBOARD or EQUAL & APPROVED vitreous enamelled steel utility school chalkboards wall-mounted size 4800mm x 1140mm high manufactured in accordance with SABS Standard CKS 36/2004 Edition 4 and suitable for Class 1: Heavy Duty applications, as defined therein. Enamel steel Utility chalk board surfaces to be matt and finely structured, olive green in colour (Vitrex Colour Reference - Chalk Board Green LM1797/2), supplied complete with ntegral anodised aluminium chalk rail (ACR), fixing components and secured in position to brickwork. The Chalk boards are to be fixed in position strictly in

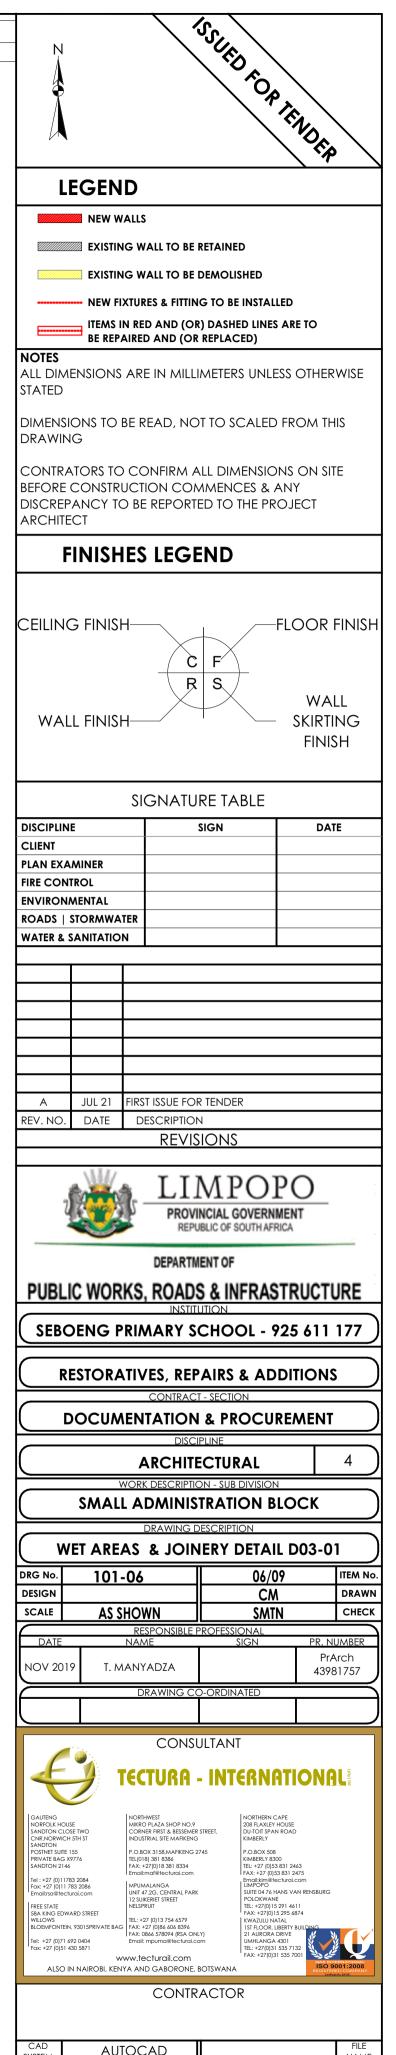

PROJECT NUMBER

LDPW - PROF/16002/E17

#### FLOORS:

F1: PORCELAIN TILES - MATT (Corrosive Resistant & Anti-Slippery)

420 x420 11.5mm kilimanjaro floor tiles or similar approved by architects, fixed with adhesive, painted with tinted waterproof jointing compound. Grouting to be grey, tiles should have expansion joint and aluminium edging strip.

#### F2: PORCELAIN TILES -MATT

600 x 600 x10mm thick matt porcelain tile to comply with SABS 1449 laid on approved pattern by an approved specialist to comply with SABS 107 and approved adhesives and grout on screeds With Thickness/Specification in strict compliance to manufacturers instructions and SABS specification. Fittings to include, ribbed angle tiles where there is change of level & Movement Joints of 6mm Wide With Patent Aluminium Movement Joints Strips Consisting Of Synthetic Fibre Inserts Installed At Intervals As Per Manufacturer's Instruction. Colour and pattern to architects approval.

#### F3: CARPET TILES

500mm x 500mm , 100% PFX staple fibre carpet tiles To Comply With SABS 1419 (heavy commercial) consisting of fibres set out on waterproof vinyl backing and to comply with EN 1307 Wear Class 4 (heavy duty), laid with approved adhesive on 30mm thick cement screeds in strict compliance with manufacturer's instructions. Carpet tiles to conform to BS 4790 on fire rating, and DIN 54324 on wira test and ISO body test at less than 2Kv at 25% RH on static electricity. Colour and pattern to architects approval.

4: CEMENT SAND SCREED 30mm thick polished cement sand screed with 13mm Stone Nominal aggregate for Topping to comply with SABS 1083 or latest revision for concrete.

#### F5: EXTERIOR MULTI COLOURED CONCRETE INTERLOCKING PAVERS

65mm thick multi-coloured concrete pavers laid on sand bedding to civil/structural engineer's specification in approved pattern and compacted to approval and grouted in strict accordance to manufacturer's specifications. All to be manufactured and installed in strict compliance to SABS 1058 or Latest Revision.

## F6: GRANOLITHIC FINISH

22 mm thick untinted Granolithic finish composed of one part cement, one part fine sand, two parts coarse sand and one part granite that would pass through a 5mm mesh sieve; laid by specialist in panels not exceeding 10m2. divided with approved brass dividing strips. All to be manufactured and installed in strict compliance to the latest SABS approved standards. Colour, pattern and aggregate size to architects approval.

#### F7: INTERLOCKING PAVERS (RIGID PAVING/VEHICULAR WAYS)

220mm x 197mm x 80 mm thick concrete interlocking pavers, 25 mpa, manufactured to SABS spec 1058, laid on sand bedding to civil/structural engineer's specification to a 'herringbone' pattern to the Architect's approval.

#### F8: SEMI FLEXIBLE VINLY SHEETING (CORROSIVE RESISTANT/ANTI-SLIPPERY)

2.5mm Thick Heavy Traffic Use, Corrosive Resistant & Anti-Slippery Vinyl Sheeting Semi-Flexible To Comply With SABS 586, With Static Dissipative Properties Throughout Thickness, Engineered for ESD or SD (anti-static) Protection Vinyl Sheet, Laid on Self -Levelled Smooth Screed glued with conducive adhesive To SABS 070 or Latest Revision In Accordance To Manufacturer's Instructions And Installed By Approved Specialist. Joints Shall be Welded as Per Manufacturer's Specifications With No more than 2mm Gap. Clean & Polish Floor In Compliance With SABS 1042. Colour To Architect Approval On Sample Presentation. Contractor to provide Certificate of Static Current Conductivity. Contractor to provide Certificate of Static Current Conductivity, Corrosive resistant & Anti-Slippery.

#### F9: GRAVEL FINISH ON SAND LAYER

32mm Gravel On Compacted Sand Layer Base as Per PSE Details Installed in All Duct Chambers Accommodating Sanitary Services.

#### SKIRTING:

S1: HARDWOOD OR EQUAL AND APPROVED

"Ex 75mm x 20mm Moulded Hardwood Skirting" to comply with SANS 1099, fixed to walls in long lengths with splayed heading joints and nitred coners with screws and plugs at centres not exceeding 600mm, and fixed with a 19mm x 19mm quadrant beading. The skirting to be anished with 3No. coats of egg shell clear vanish to comply with SABS/SANS 381 type 1.

#### S2: CERAMIC TILE SKIRTING

600mm wide x 100mm high x 7mm thick matt porcelain tile to comply with SABS 1449 laid with approved adhesives and grout on 22mm nick screeds in strict compliance to manufacturers instructions and SABS specification, with cove base and straight tops. Complete with corner and top trims. Fittings to include, ribbed angle tiles where there is change of level. Colour and pattern to architects approval.

#### S3: CEMENT SAND SCREED

5 mm high x 20 mm thick hardened cement sand screed skirting coved at 50 mm dia. to form a continuous joint with the adjoining screed floor finish to PA's approval. All to be manufactured and installed in strict compliance With SABS 1083 or latest revision.

## WALL FINISHES:

R1: FACE BRICK FBX face brick in common running bond to comply with SABS 227 and forming part of the structural work.

R2: EMULSION (PVA) PAINT - FULL HEIGHT no. coats of PVA matt finish emulsion paint to SABS 1586 applied on plastered surface primed and with 1 no. coat undercoat to SABS 681

#### grade1, in accordance to manufacturer's instructions.

R3:ALKYD (ENAMEL) PAINT no. coats matt (egg shell) finish alkyd (enamel) paint to SABS 630, type 2 applied on plastered surfaces with 1 no coat alkali resistant laster primer to SABS 1416 and 1 no. coat undercoat to SABS 681 grade1, in accordance to manufacturer's instructions.

#### R4: GLAZED CERAMIC WALL TILES / ENAMEL PAINT COMBO

ombination of; 600mm wide x 300mm x 7mm thick high glazed ceramic tiles To Specification "R5", laid on 15 mm thick plaster prepared receive wall tiles fixed with approved adhesives and grout in compliance to manufacturer's specifications and government standard pecifications laid from finish floor level to window level AND ENAMEL paint to specification "R3" To Comply with SABS 630 or latest revision upplied from 2100 mm above finished floor level to ceiling height all in strict compliance to manufacturer's instructions. All to be nanufactured and installed in strict compliance to the latest SABS Standards.

#### R5:CERAMIC WALL TILES - FULL HEIGHT

600mm x 300mm x 7mm thick high glazed ceramic tiles to Comply with SABS 22 or Latest revision, laid on 15 mm thick plaster prepared to receive wall tiles fixed with approved adhesives and grout in compliance to manufacturer's specifications and government standard specifications. Tiles to be laid to full ceiling height. All to be manufactured and installed in strict compliance SABS 22 Standard. All to be manufactured and installed in strict compliance SABS 22 Standard.

## CEILING AND CORNICE:

C1: 9mm GYPSUM BOARDS FLUSH PLASTERED CEILINGS OR EQUAL AND APPROVED

GypCeil Classic" gypsum plasterboard ceilingor EQUAL & APPROVED consisting of 1 layer Gyproc RhinoBoard 9mm (locally manufactured, 30 9001 & 14001 certification, recycled paper content, Ecospecifier listing) fixed to timber brandering installed at maximum 300mm centers sing Gyproc RhinoBoard Sharp Point Grabber Screws 32mm at maximum 150mm centers. Apply . Gyproc RhinoTape to all joints and skim he ceiling using Gyproc RhinoLite.

#### C2: FIBRE CEMENT BOARDS (H-JOINTED)

6.4mm thick GypCeil Prestige S" fibre cement ceiling boards or EQUAL & APPROVED consisting of 1 layer Gyproc RhinoBoard 9 mm (locally nanufactured, ISO 9001 & 14001 certification, recycled paper content, Ecospecifier listing, non-combustible to SANS 10177-5) fixed to EX 38mm x 50mm timber brandering installed at maximum 400mm centres using Gyproc RhinoBoard Sharp Point Grabber Screws 32mm at naximum 150mm centres with all necessary accessories, finished with 3 No. coats of super PVA external quality paint colour to PA's approval. Gyproc RhinoTape to all joints and skim the ceiling using Gyproc RhinoLite.

#### C3: PATENT SUSPENDED ACOUSTIC TILES OR EQUAL AND APPROVED

200mm x 600mm X 15mm Gyproc Celotex Pin Perforated or Fine Fissured OR EQUAL & APPROVED laid into Donn ceiling grid and secured to place using Donn Hold Down Clips @ 200mm c/c. Donn Wall Angle M6 fixed to the perimeter wall using fixings at 300mm centres. Donn T38 FR Main Tees (0.4mm thickness, Z150 galv. coating, locally manufactured, recycled content, ISO 9001 & 14001 certification) at 1200 entres & Donn T38V (1200 long) Cross Tees at 600 centres. Suspend main tees @ 1200mm c/c using Donn Hanger Strap 19mm suitably fixed o the building structural members. Donn Galvanized Hanger Strap 19mm at maximum 150mm on both sides of the fire notch. All fire notches to be in line. Suspend all full length 1200 Cross Tees at their mid-point using Donn Hanger Strap 19mm suitably fixed to the building structural members. All to comply with latest SANS 803 including all necessary accessories and installed in strict accordance to manufacturer's specifications.

#### C4 EMULSION (PVA) PAINT OR EQUAL AND APPROVED

Emulsion (PVA) Paint on Skimmed Plastered Slab" 3No. coats of PVA emulsion ceiling paint to latest SANS 1586 approved on 6mm thick light veight hemi-hydrate gypsum plaster on concrete slab soffit.

#### **ROOF COVERING AND INSULATION:**

ER1: EMBOSSED ROOFING SHEET (TWO SIDES)

Roofing Sheets: 0.58mm Thick concealed fixing roofing sheets manufactured from roll-formed from certified steel


complying with ISQ 550 (31). The profile shall have three trapezoidal ribs at 203mm centers giving a net cover of 406mm. The rib height shall be 41mm and provide capillary breaks. The male rib shall have spurs at 283mm centers to ensure a positive double interlocking action at side-laps. Each pan shall incorporate two stiffener ribs. Profiled roofsheets to be coated on both sides with "Global Coat" or "Chromadek Colour" and laid on structural timber/steel structure incorporating all necessary accessories such as flashings and eave closers in strict compliance to manufacturer's instructions.

Insulation: SHALL EITHER BE: 1: where there are acoustic ceilings susspeded board, a heavy duty "Aluminium sisalation foil" shall be installed AND 2: where the steel work is exposed, a 50mm "FactoryBoard" manufactured from noncombustible glass fibres and thermo-setting resin binder supplied size 2400mm x 1200mm and 80kg/mÑ and finished with white metalized foil.

Galvanised Steel (GI) Gutter: 150mm Wide x 100mm Deep x 0.6mm Eaves Gutter of Commercial Grade Steel With Class Z275 Galvanising To Comply With SABS 934 or latest Revision Fixed To Painted Fibre Cement Fascia Board Together with standard accessories discharging into Rainwater Downpipes.

Downpipe: 110 x110 x 0.6mm Thick Commercial Grade Galvanised Steel Sheet With Class Z275 Galvanising To Comply With SABS 934 or Latest Revision to or built into walls or cast in concrete columns fixed to brickwork or steel including brackets and self-taping screws To Nanufacturer Installation Instructions.

Fascia board: 250 x 10 mm Fibre- Cement Fascia/Barge Board, Screw Fixed To Truss Ends & Counter Batten With Countersunk Brass Screws. Prepare & Apply One Universal Undercoat & Two Coats Super Acrylic P.V.A.

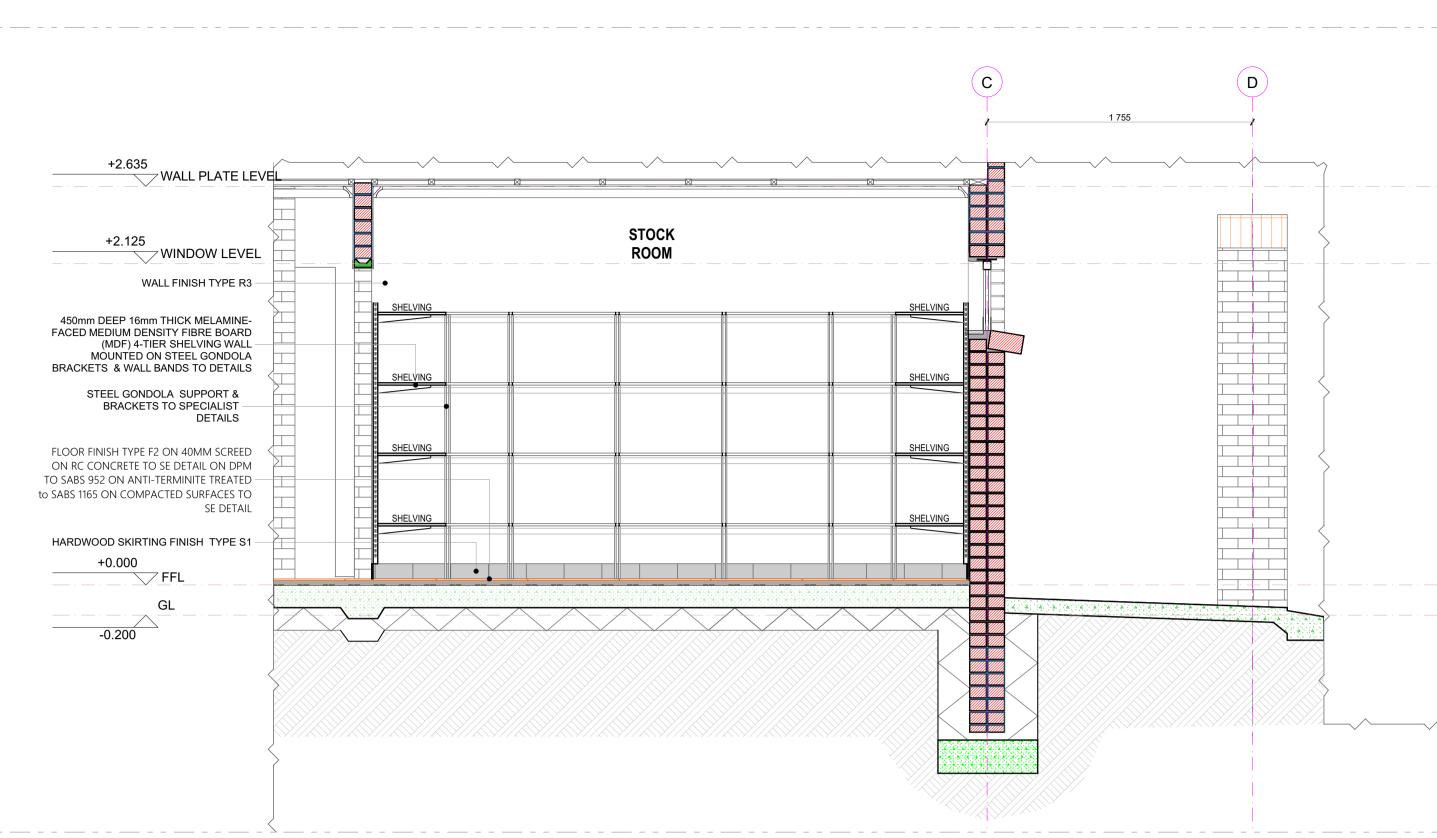

## JOINERY SECTION DETAIL A9 Scale 1:25

STEEL SHELVING			
TYPE LOCATION		DESCRIPTION/SPECIFICATION	
MELAMINEFACED MDF SHELVING D450mm	STOCK ROOM	<ul> <li>450mm deep 16mm thick Melamine-faced Medium Density Fibre board (MDF) 4-tier shelving wallmounted on steel gondola brackets and wall bands, comprising of:</li> <li>* Shelf boards comprising of plain "Supawood" MDF faced with melamine impregnated paper, in architect approved finish. Vertical spacing for each tier 450mm.</li> <li>* Medium steel wall band double slotted 1825mm in 'Ivory Epoxy' finish, at 900mm spacing.</li> <li>* Wall gondola brackets 450mm (as applicable), in 'Ivory Epoxy' finish.</li> </ul>	

## **SANITARY SCHEDULE**

WC'S URINALS & SHOWER Z1: CERAMIC STANDARD WC (CC)- CONCEALED CISTERN blank flush plate

## **Z2: CERAMIC PARAPLEGIC WC**

**Z3: CERAMIC PARAPLEGIC WC (**CC)- CONCEALED CISTERN suitable extension lever, blank flush plate & offset push button for paraplegic access Z4: CERAMIC STANDARD WC (BACK INLET)

Vitreous china 900 outlet, back inlet pan to comply with SABS 497. Fitted complete with Back inlet exposed flush-valve complete with all necessary fittings as per manufacturer's specifications and applicable SABS standards. Flush valve to be fitted with suitable extension lever. **Z5: CERAMIC STANDARD WC (CC)** ous china 900 outlet, back inlet pan to comply with SABS 497. Fitted complete with matching 7 litre pushbutton top dual flush cistern fitted with quality

Z6: CERAMIC WALL HUNG URINAL Vitreous china size 415x315x275 mm wall hang bowl urinal to comply with SABS 497. Supplied with suitable 38mmCP domical grating, CP top inlet spreader and

fitting in corner position fitted with Shower set and complying with SABS 226 comprising of approved: · Glazed Shower Cubicle with access door as per standard supply from manufacturer and sized to fit space configuration •Overhead shower arm with wall flange. Chrome Plated Shower Head with ball jointed connector

tray to be recessed 50 mm into a 100mm high concrete plinth with exposed plinth face tiled. WASH-HAND BASIN

basin waste, 365/40 CP Bottle Trap, mounting kit and angle valves.

## **<u>B2: DISABLED BASIN</u>**

manufacturer's specifications.

## **B3: WHITE GLAZED PORCELAIN WHB (VANITY)**

ing vanity basin to comply with SABS 497 in one tap hole configuration supplied without overflow and fitted with: 1No. chrome plated tap with flanged backnut (code KM2.102) metering tap, mounting kit and angle valves 400mm long flexible inlets and chrome plated bottle trap supplied with all necessary pipe connections. Basin mounted on cabinet or vanity slab with silicon sealant between contact areas in strict accordance to manufacture's specifications.

# B4: SMALL BASIN & 2 TAPSTRAY & SHOWER SET (FOR WORKSHOPS)

B5: H/DUTY BASIN & 1No. TAP (FOR LABS) Ceramic fire clay 560x405mm rectangular heavy duty basin in one taphole configuration to comply with SABS 497 and RHS hole plugged and fitted with; 1No. pillar tap, Chrome Plated anti-theft plug with spindle plug, slotted basin waste, chrome plated Bottle Trap, mounting kit and angle valves with 400mm long flexible inlets supplied with all necessary pipe connections. Fitted to wall using 2No. Semi-concealed cast iron brackets in accordance to the manufacturer's

### B6: MEDIC BASIN & FITTINGS (SICK BAY)

Vitreous china 510 x 420mm semi rounded lavatory basin to comply with SABS 497, in two tap hole configuration fitted with; 2 No. chrome plated Elbow action pillar-tap, with . turn ceramic disc head and blue & Red indicators water applications and flanged backnut, chrome plated waste, chrome plated 32mm standing overflow tube, chrome plated Bottle Trap supplied with all necessary pipe connections. Fixed with concealed wall bracket in accordance to the manufacturer's specifications. Combination of sanitaryware, accessories and general fittings comprising of: Mirror type K2.

#### Paper towel dispenser K8 and bin type K3. Soap dispenser type K9.

• Splashback comprising 2no. rows of wall tile finish type R5 as per finishes schedule and grout in compliance to manufacturer's specifications and government standard specifications. Installation heights as indicated in the drawings.

## SINKS:

X1: STAINLESS STEEL SINK

X2: STAINLESS STEEL SINK

## X3: CERAMIC SINK

brackets supplied with all necessary accessories (all to be acid resistant) X4: SINGLE WASH TROUGH (inset) & 2 no. TAPS

# X5: DOUBLE WASH TROUGH (inset) & 2 no. TAPS

piece at height of 915mm AFFL. SANITARY ACCESSORIES K1: SS TOILET ROLL HOLDER- 2 ROLL

## finish including screws and dowels and all other necessary accessories in accordance to manufacturer's specifications

K2: GLASS MIRROR 6mm thick clear float glass silver-backed mirror, size 450x900mm height with polished bevelled edges 4 times holed for and fixed, with chromium plated dome headed mirror screws <u>K3: SS WASTE BIN</u>

## accessories in accordance to manufacturer's specifications.

K4: SANITARY BIN (PLASTIC) manufacturer's specifications. K5: SOAP HOLDER

## K6: WALL GRAB RAILS-PARAPLEGIC

manufacturer's instructions. K7: GRAB RAILS (RIGHT/LEFT HAND)-PARAPLEGIC

# K8: PAPER TOWEL DISPENSER

installed in accordance to manufacturer's specification K9: SOAP DISPENSER/DISH- WALL MOUNTED 115W x 270H x 110D Stailess steel Hands Free soap dispenser. Complete with screws, locking key, and all necessary accessories and installed in accordance to manufacturer's specifications.

## K10: ALUMINIUM COAT HOOKS (Multirack)

with Screws K11: HAND DRYER (Hands free) As per Electrical Engineers specification

#### K12: TOWEL RAIL architect's drawing

K13: SHOWER CURTAIN RAIL (straight) 20mm dia. standard chromium plated shower curtain rail 1300mm long with flanged ends and screws CP fixing height as per PA's drawing.

## GENERAL FIXTURES

G1: DOOR PROTECTOR 200mm wide uPVC Door Protector manufactured in high impact resistant rigid uPVC (Colour Grey) and cut to suit door width from 3m length, installed strictly in accordance to manufacturer's specifications. Installation height 900mm above FFL, or as specified. G2: PROJECTOR SCREEN Pull down PVC screen size 2440 x 1850mm (viewing area 2340 x 1750mm) with wall-mounted code SC0400 Keystone Brackets Adjustable Set of 2, size 300mm. To be supplied complete with all accessories, and fitted in strict accordance with manufactures instructions. G3: PINBOARD 1500W X 1000H Pinboard size 1000mm H x 1500mm W comprising of laminated soft board core pinning material beaded all round with anodised aluminium channel surround mitred at the corners. To be fitted complete with fixing brackets, screws and wall plugs at 900mm above floor level.

## G4: PINBOARD 3000W X 1200H mitred at the corners. To be fitted complete with fixing brackets, screws and wall plugs at 900mm above floor level

<u>G5: WINDOW NORMAL BLINDS(vertical fabric)</u> 27 mm vertical deco blinds with anodised aluminium headrail fitted with colour coordinated insert. All runners o be wheeled and fitted with individual clutch mechanism. All runners to be connected by stainless steel links. Tilt mechanism to be operated by a nylon ball chain with a reduction gear inside a fully enclosed cap. Blinds to be face fixed (fixed over the window opening) by means of concealed type fixing brackets. G6: FLOOR DRAIN Cast iron flat type full-flow outlets size 110 mm diameter with centre bolt, , including connections to downpipes.

G7: SS FLOOR EXPANSION JOINT COVER joints, in accordance to the manufacturer's specifications. G8: CHALKBOARDS- GREEN SURFACE COLOUR

accordance with the manufacturer's instructions

Vitreous ching 90° outlet WC or equal and approved top inlet closed rim back-to-wall pan. Floor Mounted to comply with SABS 497 & Fitted with "Jazz Thermoset Plastic Seat". Fitted with Concealed Flushing Cistern for WC 6-7 litres adjustable with small discharge valve access pneumatic discharge valve Installed with dual flush ability & complete with all necessary fittings to manufacturer's specification and applicable SABS standards. Flush valve to be fitted with

itreous china 900 outlet or equal and approved, top inlet closed rim back-to-wall pan to comply with SABS 497. Fitted with Cistern Installed complete with all necessary fittings to manufacturer's specification and applicable SABS standards. Flush valve to be fitted with suitable extension lever.

Vitreous china 900 outlet WC or equal and approved top inlet closed rim back-to-wall pan, Floor Mounted to comply with SABS 497 & Fitted with "Jazz Thermoset Plastic Seat". Fitted with Concealed Flushing Cistern for WC 6-7 litres adjustable with small discharge valve access pneumatic discharge valve Installed with dual flush ability & complete with all necessary fittings to manufacturer's specification and applicable SABS standards. Flush valve to be fitted with

approved heavy duty thermoset lid, seat and complete with all necessary fittings as per manufacturer's specifications and applicable SABS standards.

two hanger brackets and fitted with exposed flush-valve, and suitable bottle trap chrome finish as per manufacturer's specifications and applicable SABS

Sol: SHOWER 2mm thick Enamelled steel shower tray size 900x900x160 mm manufactured with anti slip pattern, with rounded internal corners, and 38 mm BSP grated waste

Chrome Plated Bath/shower diverter mixer-wall type with sliding wall flanges and concealed connections adjustable from 178 mm to 203 mm centres. Shower

B1: WHB & MIXER TAP Vaal Sanitaryware' vitreous china size 560 x 415mm rounded 'Tuscany', OR EQUAL AND APPROVE basin to comply with SABS 497 with single taphole configuration supplied with integrated overflow and chainstay hole through the centre semi-punched supplied with a 'Tuscany' pedestal and fitted with 1No 'Cobra Watertech' 15mm chrome pushbutton demand pillar tap with flanged backnut (code KM2.102) metering tap, 309-32 CP anti-theft plug with spindle, 308

Vitreous china 510 x 420mm semi rounded lavatory basin to comply with SABS 497, in two tap hole configuration fitted with; 2 No.chrome plated Elbow action pillar-tap, with 1/4 turn ceramic disc head and blue & Red indicators water applications and flanaed backnut, chrome plated waste, chrome plated 32 mm standing overflow tube, chrome plated Bottle Trap supplied with all necessary pipe connections. Fixed with concealed wall bracket in accordance to the

us china size 455x290mm wash basin to comply with SABS 497 in 2-tap hole configuration supplied with integrated overflow and chainstay hole with; 2No pillar taps, chrome plated anti-theft plug with spindle plug, slotted basin waste, chrome plated Bottle Trap, mounting kit and angle valves with 400mm long flexible inlets supplied with all necessary pipe connections. All brackets and fixing accessories in strict accordance to the manufacturer's specifications.

Stainless steel 1000 x 457mm inset single end bowl with recessed drainage ledge and folded edges. Bowl to be fitted to kitchen cupboard (cupboard elsewhere measured), Grade 304 (18/10) Stainless Steel sink to comply with SABS 906 fitted with: Approved Sink mixer- wall type, chrome plated swivel Outlet, adjustable and supplied with suitable assesories in accordance to manufacturer's specifications. Sink installation height = 900mm AFFL.

Stainless steel 1500 x 457mm inset double end bowl with recessed drainage ledge and folded edges. Bowl to be fitted to kitchen cupboard (cupboard elsewhere measured), Grade 304 (18/10) Stainless Steel sink to comply with SABS 906 fitted with: Approved Sink mixer- wall tape, with chrome plated overarm swivel Outlet, adjustable wall flanges and supplied with suitable acesories in accordance to manufacturer's specifications. Sink installation height = 900mm AFFL.

Ceramic fireclay 435 x 335 x 180 mm rectangular laboratory sink without overflow, with a centre end waste outlet, fitted to the wall on two semi-concealed

500mm x 500mm Inset washtrough, manufactured from grade 18/10 SS, stainless steel with radiused internal corners and provision for a 40mm dia. outlet. Fitted with Approved 2No. CP bibtaps - plain extended chrome plated, complete with sliding wall flanges, Un-slotted sink waste with back nut, plug with stirrup, chain d stay, CP, 'P' trap, with deep seal and cleaning eve. Rough brass, Sink installation height = 900mm AFFL, Cut out size 535 x 425mr

200 x 553 x 260mm Double bowl wall hung washtub manufactured from grade 304 (18/10) SS, radiused internal corners and provision for a 40mm dia. outlet, fitted with: Approved 2no wall type bibtaps, with Swivel Outlet, adjustable wall flanges and exposed adjustable connections. CP. Un-slotted sink waste with back nut and plug with stirrup. CP, Double drain black rubber deep seal 'P'-Trap. Sink mounted on 2no. 25mm square SS gallow brackets, front leg and adjustable foot

Standard stainless steel toilet roll holder (2 roll) 153mm width x 270mm high 275mm depth Toilet Roll Holder manufactured from 18/10 Stainless Steel, surface Satin

328W x 826H x 203D Waste bin manufactured From 18/10 Stainless steel, Surface Satin Finish, Material Thickness 1.5mm, including Screws, dowels and all necessary nitary Pedal Bin with capacity of 100 Liners per pack Complete with all necessary accessories and installed in accordance to

Single semi-recessed ceramic soap dish Complete with all necessary accessories and installed in accordance to manufacturer's specifications.

Stainless steel 914 x 90 x 32mm diameter wall (rear) grab rail, in satin polished finish complete with \$\$ fixing screws and plastic wall plugs. Installed as per

Stainless steel 1016 x 90 x 32mm diameter right/left hand side toilet grab rail with 450mm high centre flange, in satin polished finish complete with SS fixing screws and plastic wall plugs. Installed as per manufacturer's instructions.

350mmWx365mmHx230mmD tear and dry paper hand towel dispenser in stainless steel. Complete with screws, locking key, and all necessary accessories and

High Aluminium Multi-rack Hat and Coat Hook in multi-track two Hooks Configuration With Anodised Silver Finish Complete

55mm dia. Polished 900mm long towel rail complete with all necessary accessories in accordance to manufacturer's specifications. Installation height as per

Pinboard size 1200mm H x 3000mm W comprising of laminated soft board core pinning material beaded all round with anodised aluminium channel surround

Co-extruded heavy-duty stainless steel movement joint strip, with polyurethane infill (colour grey). To be installed within the tile surface over the 20mm expansion

m 1000 standard WRITEBOARD or EQUAL & APPROVED vitreous enamelled steel utility school chalkboards wall-mounted size 4800mm x 1140mm high manufactured in accordance with SABS Standard CKS 36/2004 Edition 4 and suitable for Class 1: Heavy Duty applications, as defined therein. Enamel steel Utility chalk board surfaces to be matt and finely structured, olive green in colour (Vitrex Colour Reference - Chalk Board Green LM1797/2), supplied complete with ntegral anodised aluminium chalk rail (ACR), fixing components and secured in position to brickwork. The Chalk boards are to be fixed in position strictly in



CAUED

ECTURA - INTERNATIONAL

ANS VAN RENSBUR



ALSO IN NAIROBI, KENYA AND GABORONE, BOTSWANA CONTRACTOR

Al	LDPW - PROF/16002/E17	0
SIZE	PROJECT NUMBER	REV
CAD SYSTEM	AUTOCAD	FILE

## FLOORS:

F1: PORCELAIN TILES - MATT (Corrosive Resistant & Anti-Slippery)

420 x420 11.5mm kilimanjaro floor tiles or similar approved by architects, fixed with adhesive, painted with tinted waterproof jointing compound. Grouting to be grey, tiles should have expansion joint and aluminium edging strip.

#### F2: PORCELAIN TILES -MATT

600 x 600 x 10mm thick matt porcelain tile to comply with SABS 1449 laid on approved pattern by an approved specialist to comply with SABS 107 and approved adhesives and grout on screeds With Thickness/Specification in strict compliance to manufacturers instructions and SABS specification. Fittings to include, ribbed angle tiles where there is change of level & Movement Joints of 6mm Wide With Patent Aluminium Movement Joints Strips Consisting Of Synthetic Fibre Inserts Installed At Intervals As Per Manufacturer's Instruction. Colour and pattern to architects approval.

#### F3: CARPET TILES

500mm x 500mm , 100% PFX staple fibre carpet tiles To Comply With SABS 1419 (heavy commercial) consisting of fibres set out on waterproof vinyl backing and to comply with EN 1307 Wear Class 4 (heavy duty), laid with approved adhesive on 30mm thick cement screeds in strict compliance with manufacturer's instructions. Carpet tiles to conform to BS 4790 on fire rating, and DIN 54324 on wira test and ISO body test at less than 2Kv at 25% RH on static electricity. Colour and pattern to architects approval.

F4: CEMENT SAND SCREED 30mm thick polished cement sand screed with 13mm Stone Nominal aggregate for Topping to comply with SABS 1083 or latest revision for concrete.

#### F5: EXTERIOR MULTI COLOURED CONCRETE INTERLOCKING PAVERS

65mm thick multi-coloured concrete pavers laid on sand bedding to civil/structural engineer's specification in approved pattern and compacted to approval and grouted in strict accordance to manufacturer's specifications. All to be manufactured and installed in strict compliance to SABS 1058 or Latest Revision.

## F6: GRANOLITHIC FINISH

22 mm thick untinted Granolithic finish composed of one part cement, one part fine sand, two parts coarse sand and one part granite that would pass through a 5mm mesh sieve; laid by specialist in panels not exceeding 10m2. divided with approved brass dividing strips. All to be manufactured and installed in strict compliance to the latest SABS approved standards. Colour, pattern and aggregate size to architects approval.

#### F7: INTERLOCKING PAVERS (RIGID PAVING/VEHICULAR WAYS)

220mm x 197mm x 80 mm thick concrete interlocking pavers, 25 mpa, manufactured to SABS spec 1058, laid on sand bedding to civil/structural engineer's specification to a 'herringbone' pattern to the Architect's approval.

#### F8: SEMI FLEXIBLE VINLY SHEETING (CORROSIVE RESISTANT/ANTI-SLIPPERY)

2.5mm Thick Heavy Traffic Use, Corrosive Resistant & Anti-Slippery Vinyl Sheeting Semi-Flexible To Comply With SABS 586, With Static Dissipative Properties Throughout Thickness, Engineered for ESD or SD (anti-static) Protection Vinyl Sheet, Laid on Self -Levelled Smooth Screed glued with conducive adhesive To SABS 070 or Latest Revision In Accordance To Manufacturer's Instructions And Installed By Approved Specialist. Joints Shall be Welded as Per Manufacturer's Specifications With No more than 2mm Gap. Clean & Polish Floor In Compliance With SABS 1042. Colour To Architect Approval On Sample Presentation. Contractor to provide Certificate of Static Current Conductivity. Contractor to provide Certificate of Static Current Conductivity, Corrosive resistant & Anti-Slippery.

#### F9: GRAVEL FINISH ON SAND LAYER

32mm Gravel On Compacted Sand Layer Base as Per PSE Details Installed in All Duct Chambers Accommodating Sanitary Services.

### SKIRTING:

S1: HARDWOOD OR EQUAL AND APPROVED

"Ex 75mm x 20mm Moulded Hardwood Skirting" to comply with SANS 1099, fixed to walls in long lengths with splayed heading joints and mitred coners with screws and plugs at centres not exceeding 600mm, and fixed with a 19mm x 19mm quadrant beading. The skirting to be vanished with 3No. coats of egg shell clear vanish to comply with SABS/SANS 381 type 1.

#### S2: CERAMIC TILE SKIRTING

600mm wide x 100mm high x 7mm thick matt porcelain tile to comply with SABS 1449 laid with approved adhesives and grout on 22mm thick screeds in strict compliance to manufacturers instructions and SABS specification, with cove base and straight tops. Complete with corner and top trims. Fittings to include, ribbed angle tiles where there is change of level. Colour and pattern to architects approval.

#### S3: CEMENT SAND SCREED

75 mm high x 20 mm thick hardened cement sand screed skirting coved at 50 mm dia. to form a continuous joint with the adjoining screed floor finish to PA's approval. All to be manufactured and installed in strict compliance With SABS 1083 or latest revision.

#### WALL FINISHES: <u>R1: FACE BRICK</u>

FBX face brick in common running bond to comply with SABS 227 and forming part of the structural work.

R2: EMULSION (PVA) PAINT – FULL HEIGHT 2 no. coats of PVA matt finish emulsion paint to SABS 1586 applied on plastered surface primed and with 1 no. coat undercoat to SABS 68

#### grade1, in accordance to manufacturer's instructions.

R3:ALKYD (ENAMEL) PAINT 2 no. coats matt (egg shell) finish alkyd (enamel) paint to SABS 630, type 2 applied on plastered surfaces with 1 no coat alkali resistant plaster primer to SABS 1416 and 1 no. coat undercoat to SABS 681 grade1, in accordance to manufacturer's instructions.

## R4: GLAZED CERAMIC WALL TILES / ENAMEL PAINT COMBO

Combination of; 600mm wide x 300mm x 7mm thick high glazed ceramic tiles To Specification "R5", laid on 15 mm thick plaster prepared to receive wall tiles fixed with approved adhesives and grout in compliance to manufacturer's specifications and government standard specifications laid from finish floor level to window level AND ENAMEL paint to specification "R3" To Comply with SABS 630 or latest revision applied from 2100 mm above finished floor level to ceiling height all in strict compliance to manufacturer's instructions. All to be manufactured and installed in strict compliance to the latest SABS Standards.

#### R5:CERAMIC WALL TILES - FULL HEIGHT

600mm x 300mm x 7mm thick high glazed ceramic tiles to Comply with SABS 22 or Latest revision, laid on 15 mm thick plaster prepared to receive wall tiles fixed with approved adhesives and grout in compliance to manufacturer's specifications and government standard specifications. Tiles to be laid to full ceiling height. All to be manufactured and installed in strict compliance SABS 22 Standard. All to be manufactured and installed in strict compliance SABS 22 Standard.

#### **CEILING AND CORNICE:**

C1: 9mm GYPSUM BOARDS FLUSH PLASTERED CEILINGS OR EQUAL AND APPROVED

"GypCeil Classic" gypsum plasterboard ceilingor EQUAL & APPROVED consisting of 1 layer Gyproc RhinoBoard 9mm (locally manufactured, ISO 9001 & 14001 certification, recycled paper content, Ecospecifier listing) fixed to timber brandering installed at maximum 300mm centers using Gyproc RhinoBoard Sharp Point Grabber Screws 32mm at maximum 150mm centers. Apply . Gyproc RhinoTape to all joints and skim the ceiling using Gyproc RhinoLite.

#### C2: FIBRE CEMENT BOARDS (H-JOINTED)

6.4mm thick GypCeil Prestige S<sup>®</sup> fibre cement ceiling boards or **EQUAL & APPROVED** consisting of 1 layer Gyproc RhinoBoard 9 mm (locally manufactured, ISO 9001 & 14001 certification, recycled paper content, Ecospecifier listing, non-combustible to SANS 10177-5) fixed to EX 38mm x 50mm timber brandering installed at maximum 400mm centres using Gyproc RhinoBoard Sharp Point Grabber Screws 32mm at maximum 150mm centres with all necessary accessories, finished with 3 No. coats of super PVA external quality paint colour to PA's approval. Gyproc RhinoTape to all joints and skim the ceiling using Gyproc RhinoLite.

#### C3: PATENT SUSPENDED ACOUSTIC TILES OR EQUAL AND APPROVED

1200mm x 600mm X 15mm Gyproc Celotex Pin Perforated or Fine Fissured OR EQUAL & APPROVED laid into Donn ceiling grid and secured into place using Donn Hold Down Clips @ 200mm c/c. Donn Wall Angle M6 fixed to the perimeter wall using fixings at 300mm centres. Donn T38 FR Main Tees (0.4mm thickness, Z150 galv. coating, locally manufactured, recycled content, ISO 9001 & 14001 certification) at 1200 centres & Donn T38V (1200 long) Cross Tees at 600 centres. Suspend main tees @ 1200mm c/c using Donn Hanger Strap 19mm suitably fixed to the building structural members. Donn Galvanized Hanger Strap 19mm at maximum 150mm on both sides of the fire notch. All fire notches to be in line. Suspend all full length 1200 Cross Tees at their mid-point using Donn Hanger Strap 19mm suitably fixed to the building structural members. All to comply with latest SANS 803 including all necessary accessories and installed in strict accordance to manufacturer's specifications.

#### C4 EMULSION (PVA) PAINT OR EQUAL AND APPROVED

"Emulsion (PVA) Paint on Skimmed Plastered Slab" 3No. coats of PVA emulsion ceiling paint to latest SANS 1586 approved on 6mm thick light weight hemi-hydrate gypsum plaster on concrete slab soffit.

#### **ROOF COVERING AND INSULATION:**

ER1: EMBOSSED ROOFING SHEET (TWO SIDES)


Roofing Sheets: 0.58mm Thick concealed fixing roofing sheets manufactured from roll-formed from certified steel

complying with ISQ 550 (3T). The profile shall have three trapezoidal ribs at 203mm centers giving a net cover of 406mm. The rib height shall be 41mm and provide capillary breaks. The male rib shall have spurs at 283mm centers to ensure a positive double interlocking action at side-laps. Each pan shall incorporate two stiffener ribs. Profiled roofsheets to be coated on both sides with "Global Coat" or "Chromadek Colour" and laid on structural timber/steel structure incorporating all necessary accessories such as flashings and eave closers in strict compliance to manufacturer's instructions.

Insulation: SHALL EITHER BE: 1: where there are acoustic ceilings susspeded board, a heavy duty "Aluminium sisalation foil" shall be installed AND 2: where the steel work is exposed, a 50mm "FactoryBoard" manufactured from noncombustible glass fibres and thermo-setting resin binder supplied size 2400mm x 1200mm and 80kg/mÑ and finished with white metalized foil.

Galvanised Steel (GI) Gutter: 150mm Wide x 100mm Deep x 0.6mm Eaves Gutter of Commercial Grade Steel With Class Z275 Galvanising To Comply With SABS 934 or latest Revision Fixed To Painted Fibre Cement Fascia Board Together with standard accessories discharging into Rainwater Downpipes.

**Downpipe:** 110 x110 x 0.6mm Thick Commercial Grade Galvanised Steel Sheet With Class Z275 Galvanising To Comply With SABS 934 or Latest Revision to or built into walls or cast in concrete columns fixed to brickwork or steel including brackets and self-taping screws To Manufacturer Installation Instructions.

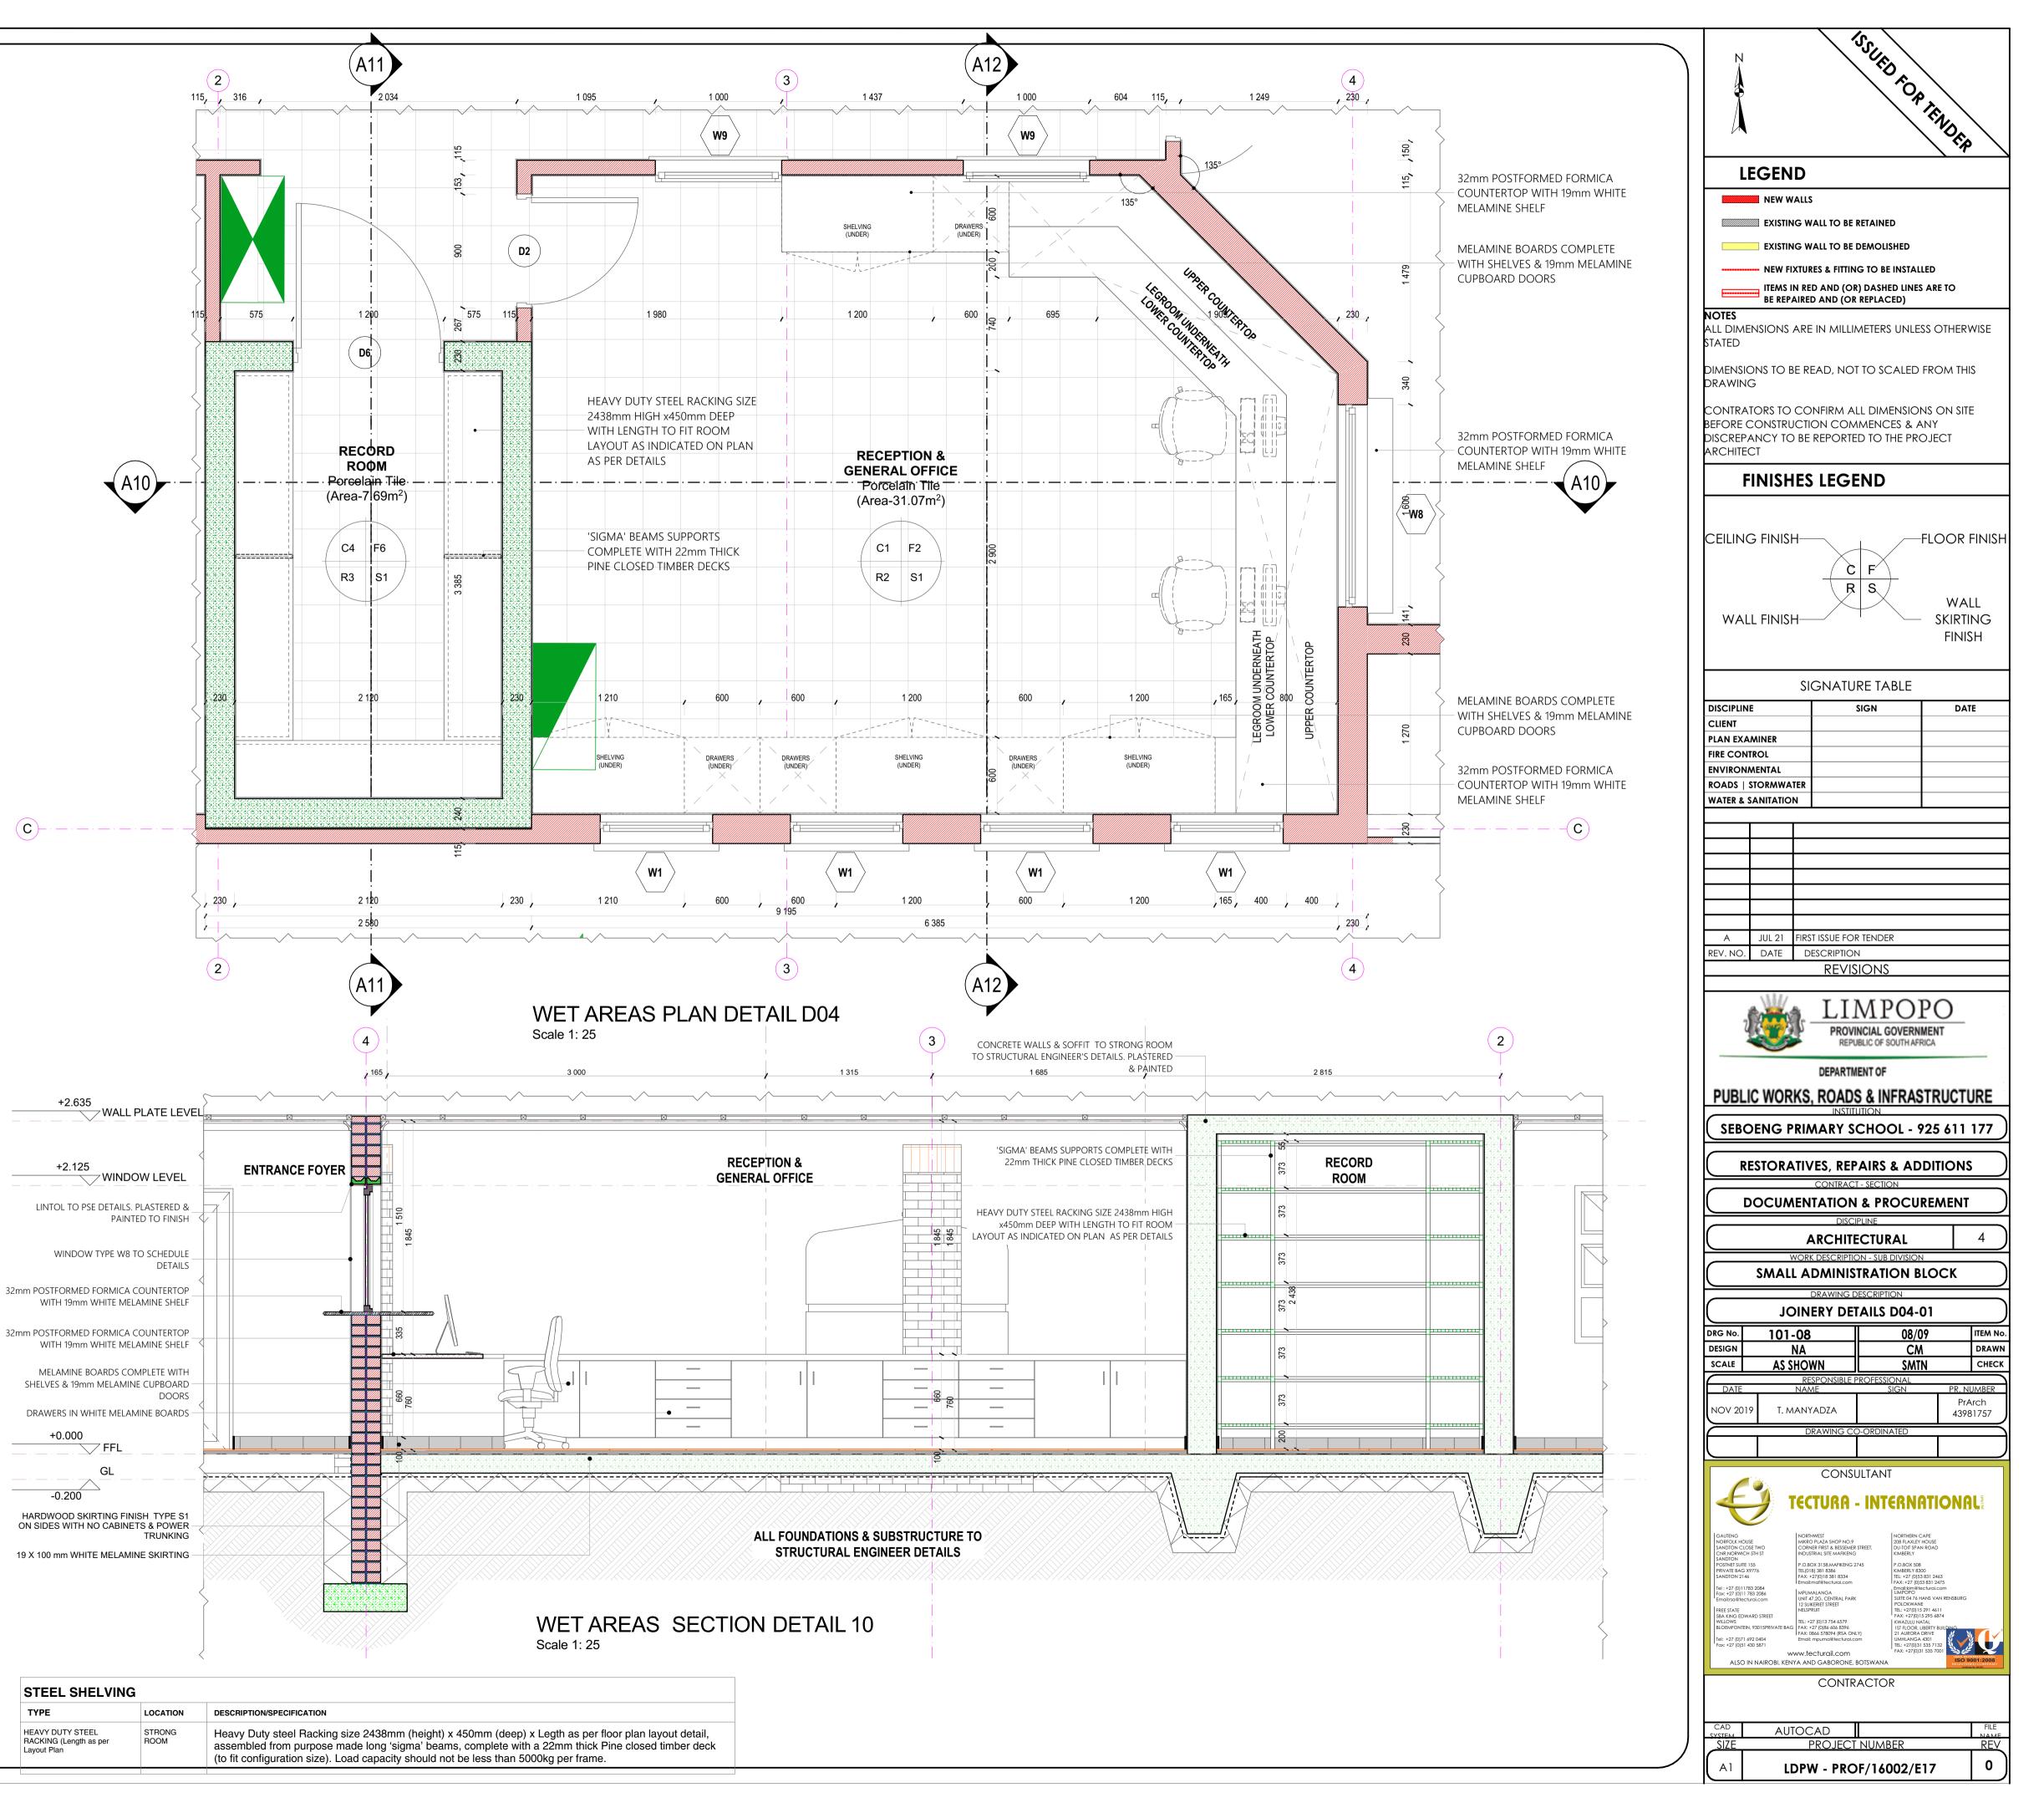

### FLOORS:

F1: PORCELAIN TILES - MATT (Corrosive Resistant & Anti-Slippery)

420 x420 11.5mm kilimanjaro floor tiles or similar approved by architects, fixed with adhesive, painted with tinted waterproof jointing compound. Grouting to be grey, tiles should have expansion joint and aluminium edging strip.

#### F2: PORCELAIN TILES -MATT

600 x 600 x10mm thick matt porcelain tile to comply with SABS 1449 laid on approved pattern by an approved specialist to comply with SABS 107 and approved adhesives and grout on screeds With Thickness/Specification in strict compliance to manufacturers instructions and SABS specification. Fittings to include, ribbed angle tiles where there is change of level & Movement Joints of 6mm Wide With Patent Aluminium Movement Joints Strips Consisting Of Synthetic Fibre Inserts Installed At Intervals As Per Manufacturer's Instruction. Colour and pattern to architects approval.

#### F3: CARPET TILES

500mm x 500mm , 100% PFX staple fibre carpet tiles To Comply With SABS 1419 (heavy commercial) consisting of fibres set out on waterproof vinyl backing and to comply with EN 1307 Wear Class 4 (heavy duty), laid with approved adhesive on 30mm thick cement creeds in strict compliance with manufacturer's instructions. Carpet tiles to conform to BS 4790 on fire rating, and DIN 54324 on wira test and ISO body test at less than 2Kv at 25% RH on static electricity. Colour and pattern to architects approval.

## 4: CEMENT SAND SCREED

30mm thick polished cement sand screed with 13mm Stone Nominal aggregate for Topping to comply with SABS 1083 or latest revision fo concrete.

#### F5: EXTERIOR MULTI COLOURED CONCRETE INTERLOCKING PAVERS

65mm thick multi-coloured concrete pavers laid on sand bedding to civil/structural engineer's specification in approved pattern and compacted to approval and grouted in strict accordance to manufacturer's specifications. All to be manufactured and installed in strict compliance to SABS 1058 or Latest Revision.

### F6: GRANOLITHIC FINISH

22 mm thick untinted Granolithic finish composed of one part cement, one part fine sand, two parts coarse sand and one part granite that would pass through a 5mm mesh sieve; laid by specialist in panels not exceeding 10m2. divided with approved brass dividing strips. All to be manufactured and installed in strict compliance to the latest SABS approved standards. Colour, pattern and aggregate size to architects approval.

#### F7: INTERLOCKING PAVERS (RIGID PAVING/VEHICULAR WAYS)

220mm x 197mm x 80 mm thick concrete interlocking pavers, 25 mpa, manufactured to SABS spec 1058, laid on sand bedding to civil/structural engineer's specification to a 'herringbone' pattern to the Architect's approval.

#### F8: SEMI FLEXIBLE VINLY SHEETING (CORROSIVE RESISTANT/ANTI-SLIPPERY)

2.5mm Thick Heavy Traffic Use, Corrosive Resistant & Anti-Slippery Vinyl Sheeting Semi-Flexible To Comply With SABS 586, With Static Dissipative Properties Throughout Thickness, Engineered for ESD or SD (anti-static) Protection Vinyl Sheet, Laid on Self -Levelled Smooth Screed glued with conducive adhesive To SABS 070 or Latest Revision In Accordance To Manufacturer's Instructions And Installed By Approved Specialist. Joints Shall be Welded as Per Manufacturer's Specifications With No more than 2mm Gap. Clean & Polish Floor In Compliance With SABS 1042. Colour To Architect Approval On Sample Presentation. Contractor to provide Certificate of Static Current Conductivity. Contractor to provide Certificate of Static Current Conductivity, Corrosive resistant & Anti-Slippery.

#### F9: GRAVEL FINISH ON SAND LAYER

32mm Gravel On Compacted Sand Layer Base as Per PSE Details Installed in All Duct Chambers Accommodating Sanitary Services.

#### SKIRTING:

S1: HARDWOOD OR EQUAL AND APPROVED

"Ex 75mm x 20mm Moulded Hardwood Skirting" to comply with SANS 1099, fixed to walls in long lengths with splayed heading joints and nitred coners with screws and plugs at centres not exceeding 600mm, and fixed with a 19mm x 19mm quadrant beading. The skirting to be anished with 3No. coats of egg shell clear vanish to comply with SABS/SANS 381 type 1.

#### S2: CERAMIC TILE SKIRTING

600mm wide x 100mm high x 7mm thick matt porcelain tile to comply with SABS 1449 laid with approved adhesives and grout on 22mm nick screeds in strict compliance to manufacturers instructions and SABS specification, with cove base and straight tops. Complete with corner and top trims. Fittings to include, ribbed angle tiles where there is change of level. Colour and pattern to architects approval.

#### S3: CEMENT SAND SCREED

5 mm high x 20 mm thick hardened cement sand screed skirting coved at 50 mm dia. to form a continuous joint with the adjoining screed floor finish to PA's approval. All to be manufactured and installed in strict compliance With SABS 1083 or latest revision.

## WALL FINISHES:

R1: FACE BRICK FBX face brick in common running bond to comply with SABS 227 and forming part of the structural work.

#### R2: EMULSION (PVA) PAINT - FULL HEIGHT

no. coats of PVA matt finish emulsion paint to SABS 1586 applied on plastered surface primed and with 1 no. coat undercoat to SABS 681 arade1, in accordance to manufacturer's instructions.

#### R3:ALKYD (ENAMEL) PAINT

no. coats matt (egg shell) finish alkyd (enamel) paint to SABS 630, type 2 applied on plastered surfaces with 1 no coat alkali resistan laster primer to SABS 1416 and 1 no. coat undercoat to SABS 681 grade1, in accordance to manufacturer's instructions.

#### R4: GLAZED CERAMIC WALL TILES / ENAMEL PAINT COMBO

ombination of; 600mm wide x 300mm x 7mm thick high glazed ceramic tiles To Specification "R5", laid on 15 mm thick plaster prepared receive wall tiles fixed with approved adhesives and grout in compliance to manufacturer's specifications and government standard pecifications laid from finish floor level to window level AND ENAMEL paint to specification "R3" To Comply with SABS 630 or latest revision upplied from 2100 mm above finished floor level to ceiling height all in strict compliance to manufacturer's instructions. All to be nanufactured and installed in strict compliance to the latest SABS Standards.

#### **R5:CERAMIC WALL TILES – FULL HEIGHT**

600mm x 300mm x 7mm thick high glazed ceramic tiles to Comply with \$AB\$ 22 or Latest revision, laid on 15 mm thick plaster prepared to receive wall tiles fixed with approved adhesives and grout in compliance to manufacturer's specifications and government standard specifications. Tiles to be laid to full ceiling height. All to be manufactured and installed in strict compliance SABS 22 Standard. All to be nanufactured and installed in strict compliance SABS 22 Standard.

## CEILING AND CORNICE:

C1: 9mm GYPSUM BOARDS FLUSH PLASTERED CEILINGS OR EQUAL AND APPROVED

GypCeil Classic" gypsum plasterboard ceilingor EQUAL & APPROVED consisting of 1 layer Gyproc RhinoBoard 9mm (locally manufactured, 30 9001 & 14001 certification, recycled paper content, Ecospecifier listing) fixed to timber brandering installed at maximum 300mm centers sing Gyproc RhinoBoard Sharp Point Grabber Screws 32mm at maximum 150mm centers. Apply . Gyproc RhinoTape to all joints and skim he ceiling using Gyproc RhinoLite.

#### C2: FIBRE CEMENT BOARDS (H-JOINTED)

6.4mm thick GypCeil Prestige S" fibre cement ceiling boards or EQUAL & APPROVED consisting of 1 layer Gyproc RhinoBoard 9 mm (locally nanufactured, ISO 9001 & 14001 certification, recycled paper content, Ecospecifier listing, non-combustible to SANS 10177-5) fixed to EX 38mm x 50mm timber brandering installed at maximum 400mm centres using Gyproc RhinoBoard Sharp Point Grabber Screws 32mm at naximum 150mm centres with all necessary accessories, finished with 3 No. coats of super PVA external auality paint colour to PA's approval. Gyproc RhinoTape to all joints and skim the ceiling using Gyproc RhinoLite.

#### C3: PATENT SUSPENDED ACOUSTIC TILES OR EQUAL AND APPROVED

200mm x 600mm X 15mm Gyproc Celotex Pin Perforated or Fine Fissured OR EQUAL & APPROVED laid into Donn ceiling grid and secured to place using Donn Hold Down Clips @ 200mm c/c. Donn Wall Angle M6 fixed to the perimeter wall using fixings at 300mm centres. Donn T38 FR Main Tees (0.4mm thickness, Z150 galv. coating, locally manufactured, recycled content, ISO 9001 & 14001 certification) at 1200 entres & Donn T38V (1200 long) Cross Tees at 600 centres. Suspend main tees @ 1200mm c/c using Donn Hanger Strap 19mm suitably fixed o the building structural members. Donn Galvanized Hanger Strap 19mm at maximum 150mm on both sides of the fire notch. All fire otches to be in line. Suspend all full length 1200 Cross Tees at their mid-point using Donn Hanger Strap 19mm suitably fixed to the building structural members. All to comply with latest SANS 803 including all necessary accessories and installed in strict accordance to nanufacturer's specifications.

#### C4 EMULSION (PVA) PAINT OR EQUAL AND APPROVED

Emulsion (PVA) Paint on Skimmed Plastered Slab" 3No. coats of PVA emulsion ceiling paint to latest SANS 1586 approved on 6mm thick light veight hemi-hydrate gypsum plaster on concrete slab soffit.

#### **ROOF COVERING AND INSULATION:**

R1: EMBOSSED ROOFING SHEET (TWO SIDES)

Roofing Sheets: 0.58mm Thick concealed fixing roofing sheets manufactured from roll-formed from certified steel complying with ISQ 550 (31). The profile shall have three trapezoidal ribs at 203mm centers giving a net cover of 406mm. The rib height shall


be 41mm and provide capillary breaks. The male rib shall have spurs at 283mm centers to ensure a positive double interlocking action at side-laps. Each pan shall incorporate two stiffener ribs. Profiled roofsheets to be coated on both sides with "Global Coat" or "Chromadek Colour" and laid on structural timber/steel structure incorporating all necessary accessories such as flashings and eave closers in strict compliance to manufacturer's instructions.

Insulation: SHALL EITHER BE: 1: where there are acoustic ceilings susspeded board, a heavy duty "Aluminium sisalation foil" shall be installed AND 2: where the steel work is exposed, a 50mm "FactoryBoard" manufactured from noncombustible glass fibres and thermo-setting resin binder supplied size 2400mm x 1200mm and 80kg/mÑ and finished with white metalized foil.


Galvanised Steel (GL) Gutter: 150mm Wide x 100mm Deep x 0.6mm Eaves Gutter of Commercial Grade Steel With Class 2275 Galvanising To Comply With SABS 934 or latest Revision Fixed To Painted Fibre Cement Fascia Board Together with standard accessories discharging into Rainwater Downpipes.

Downpipe: 110 x110 x 0.6mm Thick Commercial Grade Galvanised Steel Sheet With Class Z275 Galvanising To Comply With SABS 934 or atest Revision to or built into walls or cast in concrete columns fixed to brickwork or steel including brackets and self-taping screws To Manufacturer Installation Instructions.

Fascia board: 250 x 10 mm Fibre- Cement Fascia/Barge Board, Screw Fixed To Truss Ends & Counter Batten With Countersunk Brass Screws. Prepare & Apply One Universal Undercoat & Two Coats Super Acrylic P.V.A.

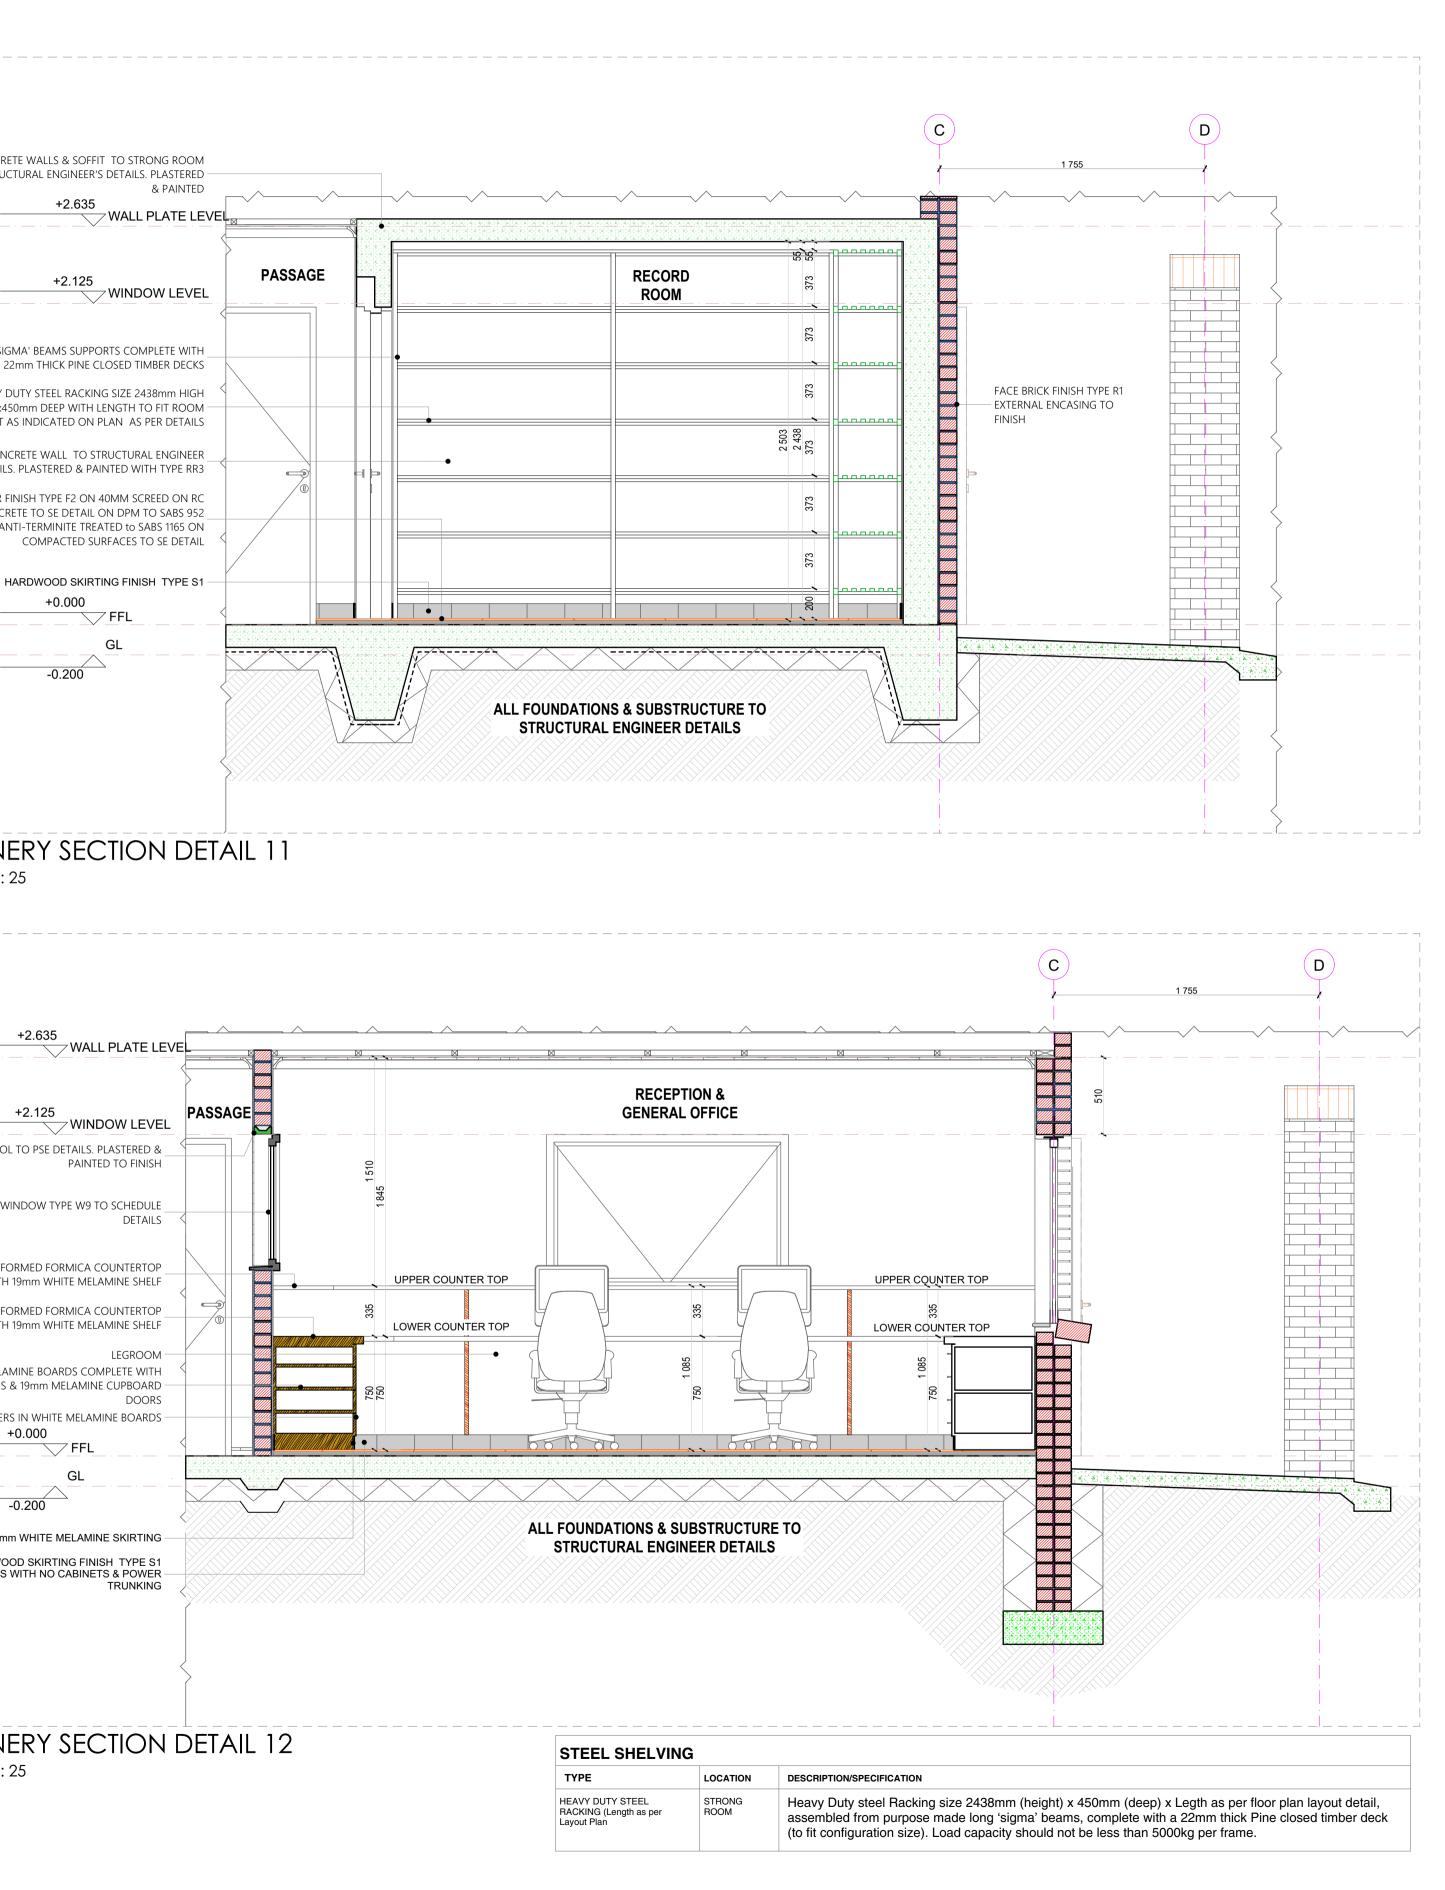

## JOINERY SECTION DETAIL 11 Scale 1:25

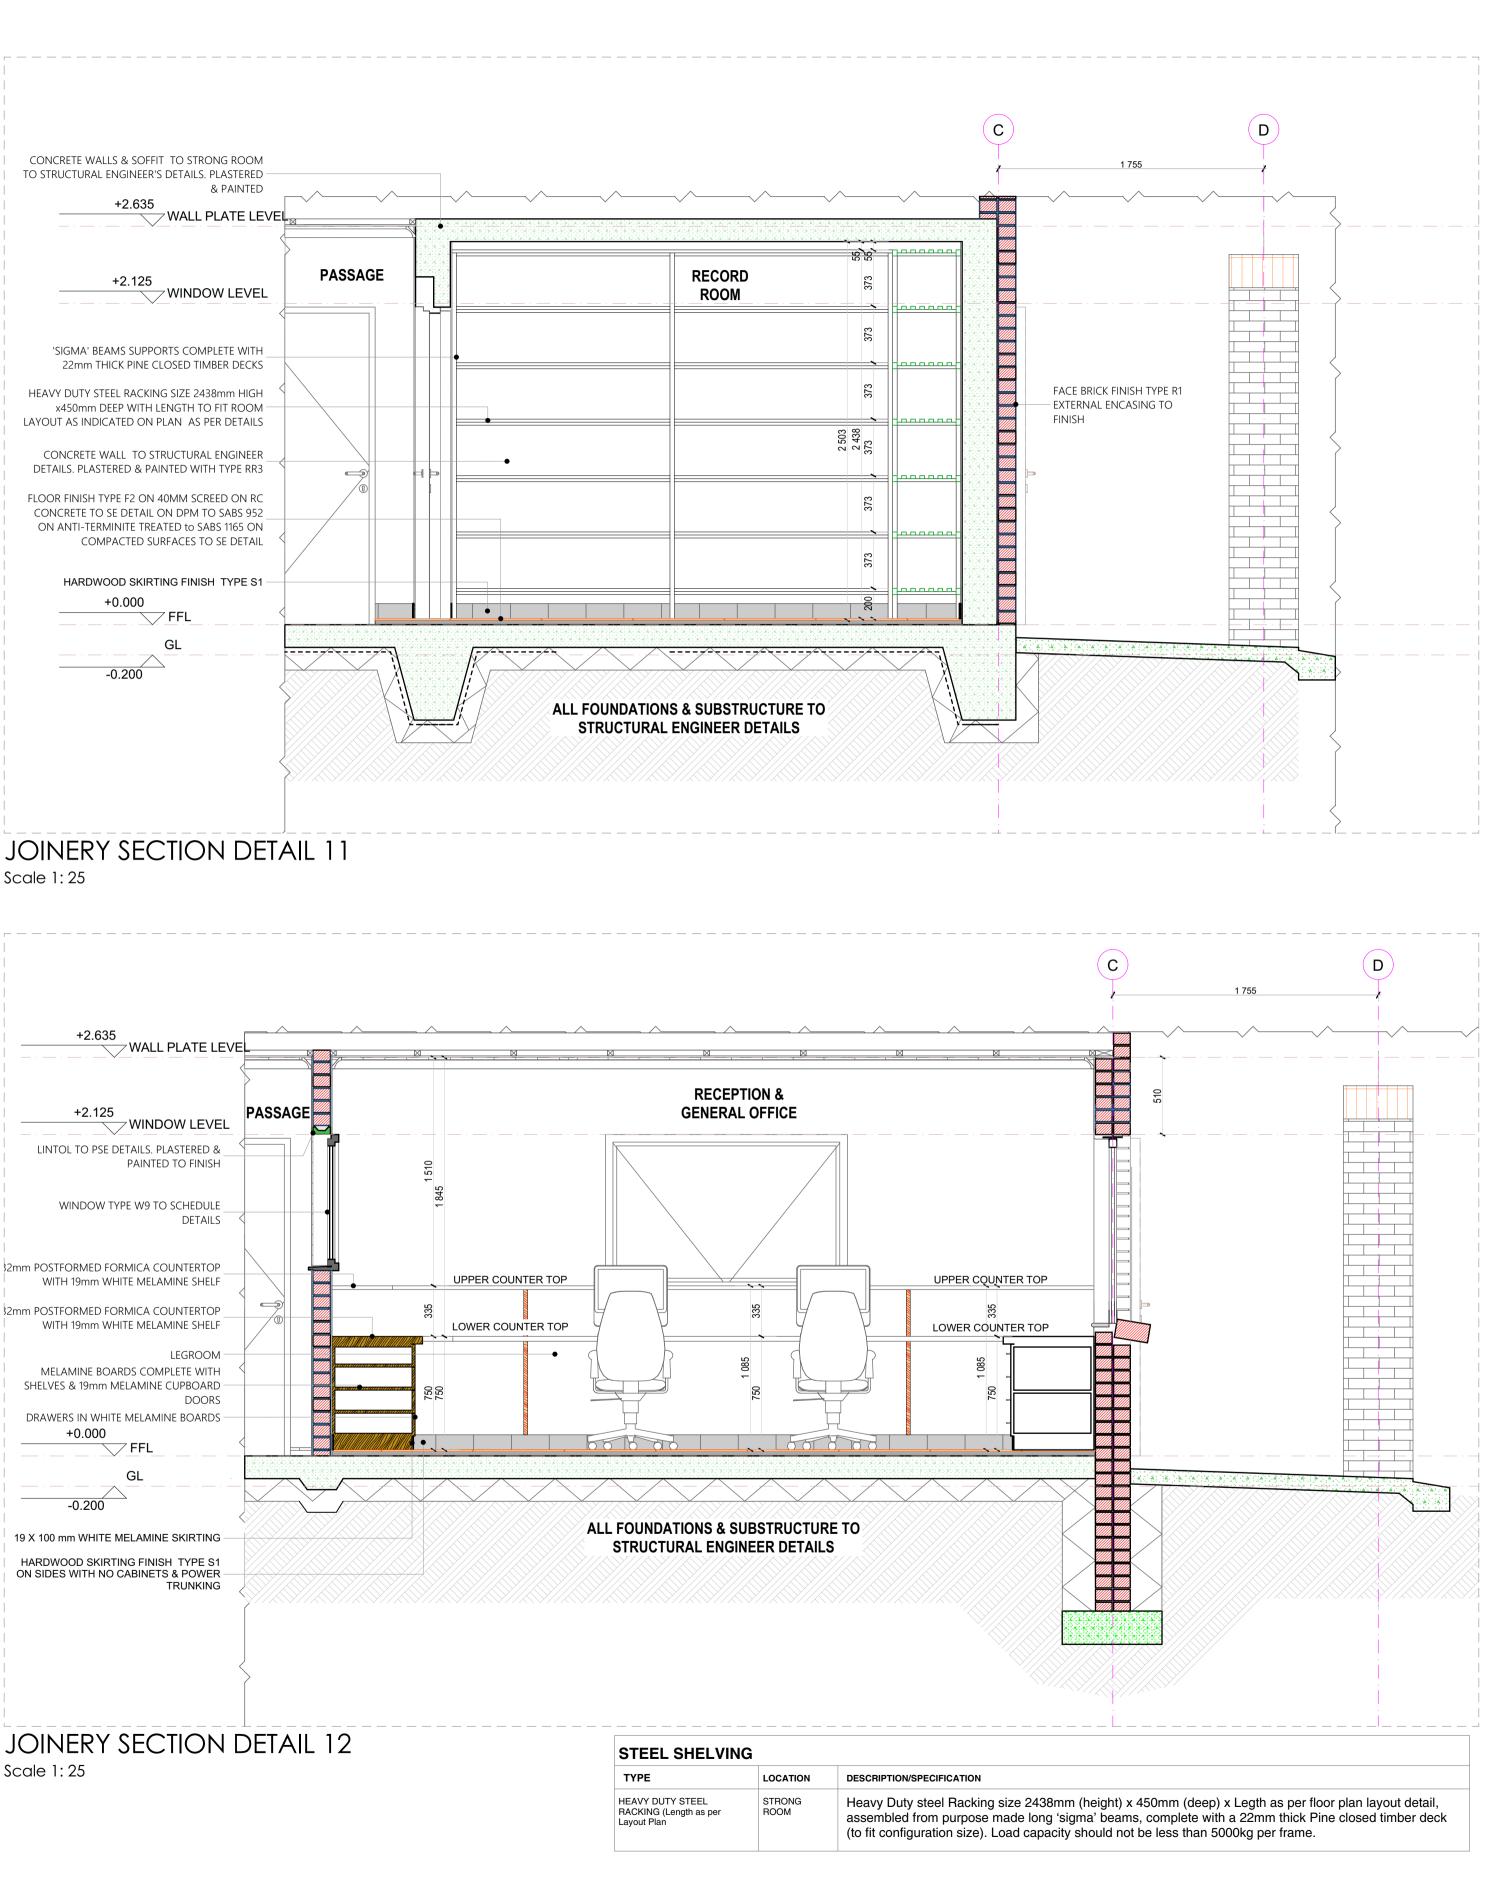

# Scale 1:25

## **SANITARY SCHEDULE** WC'S URINALS & SHOWER Z1: CERAMIC STANDARD WC (CC)- CONCEALED CISTERN blank flush plate **Z2: CERAMIC PARAPLEGIC WC** necessary fittings to manufacturer's specification and applicable SABS standards. Flush valve to be fitted with suitable extension lever. **Z3: CERAMIC PARAPLEGIC WC** (CC)- CONCEALED CISTERN suitable extension lever, blank flush plate & offset push button for paraplegic access Z4: CERAMIC STANDARD WC (BACK INLET) manufacturer's specifications and applicable SABS standards. Flush valve to be fitted with suitable extension lever. **Z5: CERAMIC STANDARD WC (CC)** s china 90o outlet, back inlet pan to comply with SABS 497. Fitted complete with matching 7 litre pushbutton top dual flush cistern fitted with quality Z6: CERAMIC WALL HUNG URINAL Vitreous china size 415x315x275 mm wall hang bowl urinal to comply with SABS 497. Supplied with suitable 38mmCP domical grating, CP top inlet spreader and Sol: SHOWER 2mm thick Enamelled steel shower tray size 900x900x160 mm manufactured with anti slip pattern, with rounded internal corners, and 38 mm BSP grated waste fitting in corner position fitted with Shower set and complying with SABS 226 comprising of approved: · Glazed Shower Cubicle with access door as per standard supply from manufacturer and sized to fit space configuration ·Overhead shower arm with wall flange. Chrome Plated Shower Head with ball jointed connector tray to be recessed 50 mm into a 100mm high concrete plinth with exposed plinth face tiled. WASH-HAND BASIN B1: WHB & MIXER TAP Vaal Sanitaryware' vitreous china size 560 x 415mm rounded 'Tuscany', OR EQUAL AND APPROVE basin to comply with SABS 497 with single taphole basin waste, 365/40 CP Bottle Trap, mounting kit and angle valves. **<u>B2: DISABLED BASIN</u>** manufacturer's specifications. **B3: WHITE GLAZED PORCELAIN WHB (VANITY)** accordance to manufacture's specifications. B4: SMALL BASIN & 2 TAPSTRAY & SHOWER SET (FOR WORKSHOPS) <u>B5: H/DUTY BASIN & 1No. TAP (FOR LABS)</u> B6: MEDIC BASIN & FITTINGS (SICK BAY) manufacturer's specifications. Combination of sanitaryware, accessories and general fittings comprising of: Mirror type K2. Paper towel dispenser K8 and bin type K3. Soap dispenser type K9. Splashback comprising 2no. rows of wall tile finish type R5 as per finishes schedule SINKS: X1: STAINLESS STEEL SINK and supplied with suitable assessories in accordance to manufacturer's specifications. Sink installation height = 900mm AFFL. X2: STAINLESS STEEL SINK X3: CERAMIC SINK prackets supplied with all necessary accessories (all to be acid resistant X4: SINGLE WASH TROUGH (inset) & 2 no. TAPS 500mm x 500mm Inset washtrough, manufactured from grade 18/10 SS, stainless steel with radiused internal corners and provision for a 40mm dia. outlet. Fitted X5: DOUBLE WASH TROUGH (inset) & 2 no. TAPS piece at height of 915mm AFFL. SANITARY ACCESSORIES K1: SS TOILET ROLL HOLDER- 2 ROLL finish, including screws and dowels and all other necessary accessories in accordance to manufacturer's specifications. K2: GLASS MIRROR headed mirror screws <u>K3: SS WASTE BIN</u> 328W x 826H x 203D Waste bin manufactured From 18/10 Stainless steel, Surface Satin Finish, Material Thickness 1.5mm, including Screws, dowels and all necessary accessories in accordance to manufacturer's specifications K4: SANITARY BIN (PLASTIC) nitary Pedal Bin with capacity of 100 Liners per pack Complete with all necessary accessories and installed in accordance to manufacturer's specifications. K5: SOAP HOLDER Single semi-recessed ceramic soap dish Complete with all necessary accessories and installed in accordance to manufacturer's specifications. K6: WALL GRAB RAILS-PARAPLEGIC manufacturer's instructions. K7: GRAB RAILS (RIGHT/LEFT HAND)-PARAPLEGIC K8: PAPER TOWEL DISPENSER installed in accordance to manufacturer's specification K9: SOAP DISPENSER/DISH- WALL MOUNTED manufacturer's specifications. K10: ALUMINIUM COAT HOOKS (Multirack) with Screws K11: HAND DRYER (Hands free) As per Electrical Engineers specification K12: TOWEL RAIL architect's drawing K13: SHOWER CURTAIN RAIL (straight) 20mm dia. standard chromium plated shower curtain rail 1300mm long with flanged ends and screws CP fixing height as per PA's drawing. GENERAL FIXTURES G1: DOOR PROTECTOR accordance to manufacturer's specifications. Installation height 900mm above FFL, or as specified. G2: PROJECTOR SCREEN be supplied complete with all accessories, and fitted in strict accordance with manufactures instructions. G3: PINBOARD 1500W X 1000H mitred at the corners. To be fitted complete with fixing brackets, screws and wall plugs at 900mm above floor level. G4: PINBOARD 3000W X 1200H mitred at the corners. To be fitted complete with fixing brackets, screws and wall plugs at 900mm above floor level G5: WINDOW NORMAL BLINDS(vertical fabric) cap. Blinds to be face fixed (fixed over the window opening) by means of concealed type fixing brackets. G6: FLOOR DRAIN

joints, in accordance to the manufacturer's specifications. G8: CHALKBOARDS- GREEN SURFACE COLOUR accordance with the manufacturer's instructions

G7: SS FLOOR EXPANSION JOINT COVER

Vitreous ching 90° outlet WC or equal and approved top inlet closed rim back-to-wall pan. Floor Mounted to comply with SABS 497 & Fitted with "Jazz Thermoset Plastic Seat". Fitted with Concealed Flushina Cistern for WC 6-7 litres adjustable with small discharae valve access pneumatic discharae valve Installed with dual flush ability & complete with all necessary fittings to manufacturer's specification and applicable SABS standards. Flush valve to be fitted with

vitreous china 900 outlet or equal and approved, top inlet closed rim back-to-wall pan to comply with SABS 497. Fitted with Cistern Installed complete with all

Vitreous china 90o outlet WC or equal and approved top inlet closed rim back-to-wall pan, Floor Mounted to comply with SABS 497 & Fitted with "Jazz Thermoset Plastic Seat". Fitted with Concealed Flushing Cistern for WC 6-7 litres adjustable with small discharge valve access pneumatic discharge valve Installed with dual flush ability & complete with all necessary fittings to manufacturer's specification and applicable SABS standards. Flush valve to be fitted with

Vitreous china 900 outlet, back inlet pan to comply with SABS 497. Fitted complete with Back inlet exposed flush-valve complete with all necessary fittings as per

approved heavy duty thermoset lid, seat and complete with all necessary fittings as per manufacturer's specifications and applicable SABS standards.

two hanger brackets and fitted with exposed flush-valve, and suitable bottle trap chrome finish as per manufacturer's specifications and applicable SABS

Chrome Plated Bath/shower diverter mixer-wall type with sliding wall flanges and concealed connections adjustable from 178 mm to 203 mm centres. Shower

configuration supplied with integrated overflow and chainstay hole through the centre semi-punched supplied with a 'Tuscany' pedestal and fitted with 1No 'Cobra Watertech' 15mm chrome pushbutton demand pillar tap with flanged backnut (code KM2.102) metering tap, 309-32 CP anti-theft plug with spindle, 308

Vitreous china 510 x 420mm semi rounded lavatory basin to comply with SABS 497, in two tap hole configuration fitted with; 2 No.chrome plated Elbow action pillar-tap, with 1/4 turn ceramic disc head and blue & Red indicators water applications and flanaed backnut, chrome plated waste, chrome plated 32 mm standing overflow tube, chrome plated Bottle Trap supplied with all necessary pipe connections. Fixed with concealed wall bracket in accordance to the

ing vanity basin to comply with SABS 497 in one tap hole configuration supplied without overflow and fitted with: 1No. chrome plated tap with flanged backnut (code KM2.102) metering tap, mounting kit and angle valves 400mm long flexible inlets and chrome plated bottle trap supplied with all necessary pipe connections. Basin mounted on cabinet or vanity slab with silicon sealant between contact areas in strict

pus china size 455x290mm wash basin to comply with SABS 497 in 2-tap hole configuration supplied with integrated overflow and chainstay hole with; 2No pillar taps, chrome plated anti-theft plug with spindle plug, slotted basin waste, chrome plated Bottle Trap, mounting kit and angle valves with 400mm long flexible inlets supplied with all necessary pipe connections. All brackets and fixing accessories in strict accordance to the manufacturer's specifications.

Ceramic fire clay 560x405mm rectangular heavy duty basin in one taphole configuration to comply with SABS 497 and RHS hole plugged and fitted with;1No. pillar tap, Chrome Plated anti-theft plug with spindle plug, slotted basin waste, chrome plated Bottle Trap, mounting kit and angle valves with 400mm long flexible inlets supplied with all necessary pipe connections. Fitted to wall using 2No. Semi-concealed cast iron brackets in accordance to the manufacturer's

Vitreous china 510 x 420mm semi rounded lavatory basin to comply with SABS 497, in two tap hole configuration fitted with; 2 No. chrome plated Elbow action pillar-tap, with . turn ceramic disc head and blue & Red indicators water applications and flanged backnut, chrome plated waste, chrome plated 32mm standing overflow tube, chrome plated Bottle Trap supplied with all necessary pipe connections. Fixed with concealed wall bracket in accordance to the

and grout in compliance to manufacturer's specifications and government standard specifications. Installation heights as indicated in the drawings.

Stainless steel 1000 x 457mm inset single end bowl with recessed drainage ledge and folded edges. Bowl to be fitted to kitchen cupboard (cupboard elsewhere measured), Grade 304 (18/10) Stainless Steel sink to comply with SABS 906 fitted with: Approved Sink mixer- wall type, chrome plated swivel Outlet, adjustable

Stainless steel 1500 x 457mm inset double end bowl with recessed drainage ledge and folded edges. Bowl to be fitted to kitchen cupboard (cupboard elsewhere measured), Grade 304 (18/10) Stainless Steel sink to comply with SABS 906 fitted with: Approved Sink mixer- wall tape, with chrome plated overarm swivel Outlet, adjustable wall flanges and supplied with suitable acesories in accordance to manufacturer's specifications. Sink installation height = 900mm AFFL.

Ceramic fireclay 435 x 335 x 180 mm rectangular laboratory sink without overflow, with a centre end waste outlet, fitted to the wall on two semi-concealed

with Approved 2No. CP bibtaps – plain extended chrome plated, complete with sliding wall flanges, Un-slotted sink waste with back nut, plug with stirrup, chain d stay. CP, 'P' trap, with deep seal and cleaning eve. Rough brass. Sink installation height = 900mm AFFL. Cut out size 535 x 425mr

00 x 553 x 260mm Double bowl wall hung washtub manufactured from grade 304 (18/10) SS, radiused internal corners and provision for a 40mm dia. outlet, fitted with: Approved 2no wall type bibtaps, with Swivel Outlet, adjustable wall flanges and exposed adjustable connections. CP. Un-slotted sink waste with back nut and plug with stirrup. CP, Double drain black rubber deep seal 'P'-Trap. Sink mounted on 2no. 25mm square SS gallow brackets, front leg and adjustable foot

Standard stainless steel toilet roll holder (2 roll) 153mm width x 270mm high 275mm depth Toilet Roll Holder manufactured from 18/10 Stainless Steel, surface Satin

6mm thick clear float glass silver-backed mirror, size 450x900mm height with polished bevelled edges 4 times holed for and fixed, with chromium plated dome

Stainless steel 914 x 90 x 32mm diameter wall (rear) grab rail, in satin polished finish complete with SS fixing screws and plastic wall plugs. Installed as per

Stainless steel 1016 x 90 x 32mm diameter right/left hand side toilet grab rail with 450mm high centre flange, in satin polished finish complete with SS fixing screws and plastic wall plugs. Installed as per manufacturer's instructions.

350mmWx365mmHx230mmD tear and dry paper hand towel dispenser in stainless steel. Complete with screws, locking key, and all necessary accessories and

115W x 270H x 110D Stailess steel Hands Free soap dispenser. Complete with screws, locking key, and all necessary accessories and installed in accordance to

High Aluminium Multi-rack Hat and Coat Hook in multi-track two Hooks Configuration With Anodised Silver Finish Complete

55mm dia. Polished 900mm long towel rail complete with all necessary accessories in accordance to manufacturer's specifications. Installation height as per

200mm wide uPVC Door Protector manufactured in high impact resistant rigid uPVC (Colour Grey) and cut to suit door width from 3m length, installed strictly in

Pull down PVC screen size 2440 x 1850mm (viewing area 2340 x 1750mm) with wall-mounted code SC0400 Keystone Brackets Adjustable Set of 2, size 300mm. To

Pinboard size 1000mm H x 1500mm W comprising of laminated soft board core pinning material beaded all round with anodised aluminium channel surround


Pinboard size 1200mm H x 3000mm W comprising of laminated soft board core pinning material beaded all round with anodised aluminium channel surround

mm vertical deco blinds with anodised aluminium headrail fitted with colour coordinated insert. All runners o be wheeled and fitted with individual clutch mechanism. All runners to be connected by stainless steel links. Tilt mechanism to be operated by a nylon ball chain with a reduction gear inside a fully enclosed

Cast iron flat type full-flow outlets size 110 mm diameter with centre bolt, , including connections to downpipes.

Co-extruded heavy-duty stainless steel movement joint strip, with polyurethane infill (colour grey). To be installed within the tile surface over the 20mm expansion

1 1000 standard WRITEBOARD or EQUAL & APPROVED vitreous enamelled steel utility school chalkboards wall-mounted size 4800mm x 1140mm high manufactured in accordance with SABS Standard CKS 36/2004 Edition 4 and suitable for Class 1: Heavy Duty applications, as defined therein. Enamel steel Utility chalk board surfaces to be matt and finely structured, olive green in colour (Vitrex Colour Reference - Chalk Board Green LM1797/2), supplied complete with ntegral anodised aluminium chalk rail (ACR), fixing components and secured in position to brickwork. The Chalk boards are to be fixed in position strictly in

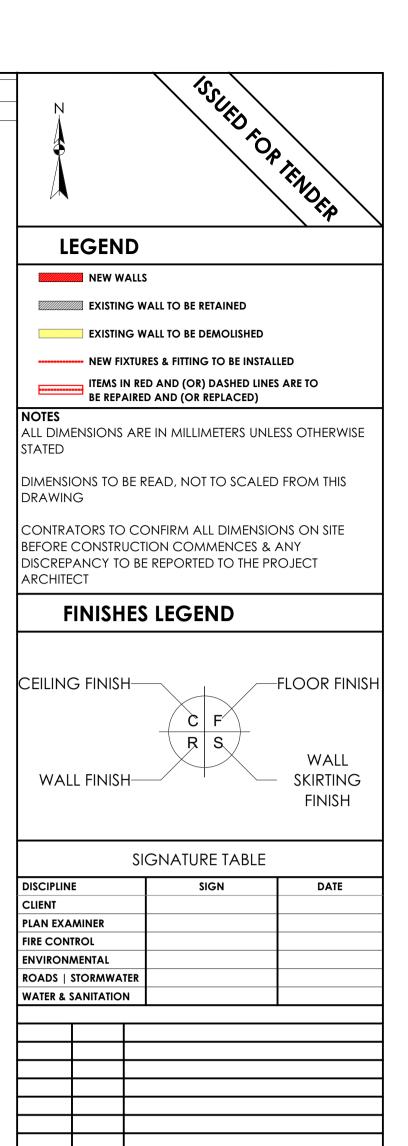

JUL 21 FIRST ISSUE FOR TENDER REV. NO. DATE DESCRIPTION



LIMPOPC PROVINCIAL GOVERNMENT REPUBLIC OF SOUTH AFRICA

DEPARTMENT OF PUBLIC WORKS, ROADS & INFRASTRUCTURE

SEBOENG PRIMARY SCHOOL - 925 611 177 **RESTORATIVES, REPAIRS & ADDITIONS** 

**DOCUMENTATION & PROCUREMENT** 

ARCHITECTURAL SMALL ADMINISTRATION BLOCK

**JOINERY DETAILS D04-02** DRG No. 101-09 09/09 ITEM No DRAWN СМ SCALE CHECK AS SHOWN SMTN

# T. MANYADZA

NOV 20

## CONSULTANT

ECTURA - INTERNATIONAL

PrArch

43981757



www.tecturail.com ALSO IN NAIROBI, KENYA AND GABORONE, BOTSWANA

CONTRACTOR

Al	LDPW - PROF/16002/E17	0
SIZE	PROJECT NUMBER	REV
CAD SYSTEM	AUTOCAD	FILE

## FLOORS:

F1: PORCELAIN TILES - MATT (Corrosive Resistant & Anti-Slippery)

420 x420 11.5mm kilimanjaro floor tiles or similar approved by architects, fixed with adhesive, painted with tinted waterproof jointing compound. Grouting to be grey, tiles should have expansion joint and aluminium edging strip.

#### F2: PORCELAIN TILES -MATT

600 x 600 x10mm thick matt porcelain tile to comply with SABS 1449 laid on approved pattern by an approved specialist to comply with SABS 107 and approved adhesives and grout on screeds With Thickness/Specification in strict compliance to manufacturers instructions and SABS specification. Fittings to include, ribbed angle tiles where there is change of level & Movement Joints of 6mm Wide With Patent Aluminium Movement Joints Strips Consisting Of Synthetic Fibre Inserts Installed At Intervals As Per Manufacturer's Instruction. Colour and pattern to architects approval.

#### F3: CARPET TILES

500mm x 500mm , 100% PFX staple fibre carpet tiles To Comply With SABS 1419 (heavy commercial) consisting of fibres set out on waterproof vinyl backing and to comply with EN 1307 Wear Class 4 (heavy duty), laid with approved adhesive on 30mm thick cement screeds in strict compliance with manufacturer's instructions. Carpet tiles to conform to BS 4790 on fire rating, and DIN 54324 on wira test and ISO body test at less than 2Kv at 25% RH on static electricity. Colour and pattern to architects approval.

F4: CEMENT SAND SCREED 30mm thick polished cement sand screed with 13mm Stone Nominal aggregate for Topping to comply with SABS 1083 or latest revision for concrete.

#### F5: EXTERIOR MULTI COLOURED CONCRETE INTERLOCKING PAVERS

65mm thick multi-coloured concrete pavers laid on sand bedding to civil/structural engineer's specification in approved pattern and compacted to approval and grouted in strict accordance to manufacturer's specifications. All to be manufactured and installed in strict compliance to SABS 1058 or Latest Revision.

## F6: GRANOLITHIC FINISH

22 mm thick untinted Granolithic finish composed of one part cement, one part fine sand, two parts coarse sand and one part granite that would pass through a 5mm mesh sieve; laid by specialist in panels not exceeding 10m2. divided with approved brass dividing strips. All to be manufactured and installed in strict compliance to the latest SABS approved standards. Colour, pattern and aggregate size to architects approval.

#### F7: INTERLOCKING PAVERS (RIGID PAVING/VEHICULAR WAYS)

220mm x 197mm x 80 mm thick concrete interlocking pavers, 25 mpa, manufactured to SABS spec 1058, laid on sand bedding to civil/structural engineer's specification to a 'herringbone' pattern to the Architect's approval.

#### F8: SEMI FLEXIBLE VINLY SHEETING (CORROSIVE RESISTANT/ANTI-SLIPPERY)

2.5mm Thick Heavy Traffic Use, Corrosive Resistant & Anti-Slippery Vinyl Sheeting Semi-Flexible To Comply With SABS 586, With Static Dissipative Properties Throughout Thickness, Engineered for ESD or SD (anti-static) Protection Vinyl Sheet, Laid on Self -Levelled Smooth Screed glued with conducive adhesive To SABS 070 or Latest Revision In Accordance To Manufacturer's Instructions And Installed By Approved Specialist. Joints Shall be Welded as Per Manufacturer's Specifications With No more than 2mm Gap. Clean & Polish Floor In Compliance With SABS 1042. Colour To Architect Approval On Sample Presentation. Contractor to provide Certificate of Static Current Conductivity. Contractor to provide Certificate of Static Current Conductivity, Corrosive resistant & Anti-Slippery.

#### F9: GRAVEL FINISH ON SAND LAYER

32mm Gravel On Compacted Sand Layer Base as Per PSE Details Installed in All Duct Chambers Accommodating Sanitary Services.

### SKIRTING:

S1: HARDWOOD OR EQUAL AND APPROVED

"Ex 75mm x 20mm Moulded Hardwood Skirting" to comply with SANS 1099, fixed to walls in long lengths with splayed heading joints and mitred coners with screws and plugs at centres not exceeding 600mm, and fixed with a 19mm x 19mm quadrant beading. The skirting to be vanished with 3No. coats of egg shell clear vanish to comply with SABS/SANS 381 type 1.

#### S2: CERAMIC TILE SKIRTING

600mm wide x 100mm high x 7mm thick matt porcelain tile to comply with SABS 1449 laid with approved adhesives and grout on 22mm thick screeds in strict compliance to manufacturers instructions and SABS specification, with cove base and straight tops. Complete with corner and top trims. Fittings to include, ribbed angle tiles where there is change of level. Colour and pattern to architects approval.

#### S3: CEMENT SAND SCREED

75 mm high x 20 mm thick hardened cement sand screed skirting coved at 50 mm dia. to form a continuous joint with the adjoining screed floor finish to PA's approval. All to be manufactured and installed in strict compliance With SABS 1083 or latest revision.

## WALL FINISHES:

R1: FACE BRICK FBX face brick in common running bond to comply with SABS 227 and forming part of the structural work.

R2: EMULSION (PVA) PAINT – FULL HEIGHT 2 no. coats of PVA matt finish emulsion paint to SABS 1586 applied on plastered surface primed and with 1 no. coat undercoat to SABS 681

### grade1, in accordance to manufacturer's instructions.

R3:ALKYD (ENAMEL) PAINT 2 no. coats matt (egg shell) finish alkyd (enamel) paint to SABS 630, type 2 applied on plastered surfaces with 1 no coat alkali resistant plaster primer to SABS 1416 and 1 no. coat undercoat to SABS 681 grade1, in accordance to manufacturer's instructions.

#### R4: GLAZED CERAMIC WALL TILES / ENAMEL PAINT COMBO

Combination of; 600mm wide x 300mm x 7mm thick high glazed ceramic tiles To Specification "R5", laid on 15 mm thick plaster prepared to receive wall tiles fixed with approved adhesives and grout in compliance to manufacturer's specifications and government standard specifications laid from finish floor level to window level AND ENAMEL paint to specification "R3" To Comply with SABS 630 or latest revision applied from 2100 mm above finished floor level to ceiling height all in strict compliance to manufacturer's instructions. All to be manufactured and installed in strict compliance to the latest SABS Standards.

#### R5:CERAMIC WALL TILES - FULL HEIGHT

600mm x 300mm x 7mm thick high glazed ceramic tiles to Comply with SABS 22 or Latest revision, laid on 15 mm thick plaster prepared to receive wall tiles fixed with approved adhesives and grout in compliance to manufacturer's specifications and government standard specifications. Tiles to be laid to full ceiling height. All to be manufactured and installed in strict compliance SABS 22 Standard. All to be manufactured and installed in strict compliance SABS 22 Standard.

## **CEILING AND CORNICE:**

C1: 9mm GYPSUM BOARDS FLUSH PLASTERED CEILINGS OR EQUAL AND APPROVED

"GypCeil Classic" gypsum plasterboard ceilingor **EQUAL & APPROVED** consisting of 1 layer Gyproc RhinoBoard 9mm (locally manufactured, ISO 9001 & 14001 certification, recycled paper content, Ecospecifier listing) fixed to timber brandering installed at maximum 300mm centers using Gyproc RhinoBoard Sharp Point Grabber Screws 32mm at maximum 150mm centers. Apply . Gyproc RhinoTape to all joints and skim the ceiling using Gyproc RhinoLite.

#### C2: FIBRE CEMENT BOARDS (H-JOINTED)

6.4mm thick GypCeil Prestige S<sup>n</sup> fibre cement ceiling boards or **EQUAL & APPROVED** consisting of 1 layer Gyproc RhinoBoard 9 mm (locally manufactured, ISO 9001 & 14001 certification, recycled paper content, Ecospecifier listing, non-combustible to SANS 10177-5) fixed to EX 38mm x 50mm timber brandering installed at maximum 400mm centres using Gyproc RhinoBoard Sharp Point Grabber Screws 32mm at maximum 150mm centres with all necessary accessories, finished with 3 No. coats of super PVA external quality paint colour to PA's approval. Gyproc RhinoTape to all joints and skim the ceiling using Gyproc RhinoLite.

#### C3: PATENT SUSPENDED ACOUSTIC TILES OR EQUAL AND APPROVED

1200mm x 600mm X 15mm Gyproc Celotex Pin Perforated or Fine Fissured OR EQUAL & APPROVED laid into Donn ceiling grid and secured into place using Donn Hold Down Clips @ 200mm c/c. Donn Wall Angle M6 fixed to the perimeter wall using fixings at 300mm centres. Donn T38 FR Main Tees (0.4mm thickness, Z150 galv. coating, locally manufactured, recycled content, ISO 9001 & 14001 certification) at 1200 centres & Donn T38V (1200 long) Cross Tees at 600 centres. Suspend main tees @ 1200mm c/c using Donn Hanger Strap 19mm suitably fixed to the building structural members. Donn Galvanized Hanger Strap 19mm at maximum 150mm on both sides of the fire notch. All fire notches to be in line. Suspend all full length 1200 Cross Tees at their mid-point using Donn Hanger Strap 19mm suitably fixed to the building structural members. All to comply with latest SANS 803 including all necessary accessories and installed in strict accordance to manufacturer's specifications.

#### C4 EMULSION (PVA) PAINT OR EQUAL AND APPROVED

"Emulsion (PVA) Paint on Skimmed Plastered Slab" 3No. coats of PVA emulsion ceiling paint to latest SANS 1586 approved on 6mm thick light weight hemi-hydrate gypsum plaster on concrete slab soffit.

#### **ROOF COVERING AND INSULATION:**

ER1: EMBOSSED ROOFING SHEET (TWO SIDES)

Roofing Sheets: 0.58mm Thick concealed fixing roofing sheets manufactured from roll-formed from certified steel complying with ISQ 550 (31). The profile shall have three trapezoidal ribs at 203mm centers giving a net cover of 406mm. The rib height shall

be 41mm and provide capillary breaks. The male rib shall have spurs at 283mm centers to ensure a positive double interlocking action at side-laps. Each pan shall incorporate two stiffener ribs. Profiled roofsheets to be coated on both sides with "Global Coat" or "Chromadek Colour" and laid on structural timber/steel structure incorporating all necessary accessories such as flashings and eave closers in strict compliance to manufacturer's instructions.

Insulation: SHALL EITHER BE: 1: where there are acoustic ceilings susspeded board, a heavy duty "Aluminium sisalation foil" shall be installed AND 2: where the steel work is exposed, a 50mm "FactoryBoard" manufactured from noncombustible glass fibres and thermo-setting resin binder supplied size 2400mm x 1200mm and 80kg/mÑ and finished with white metalized foil.

Galvanised Steel (GI) Gutter: 150mm Wide x 100mm Deep x 0.6mm Eaves Gutter of Commercial Grade Steel With Class Z275 Galvanising To Comply With SABS 934 or latest Revision Fixed To Painted Fibre Cement Fascia Board Together with standard accessories discharging into Rainwater Downpipes.


**Downpipe:** 110 x110 x 0.6mm Thick Commercial Grade Galvanised Steel Sheet With Class Z275 Galvanising To Comply With SABS 934 or Latest Revision to or built into walls or cast in concrete columns fixed to brickwork or steel including brackets and self-taping screws To Manufacturer Installation Instructions.


Fascia board: 250 x 10 mm Fibre- Cement Fascia/Barge Board, Screw Fixed To Truss Ends & Counter Batten With Countersunk Brass Screws. Prepare & Apply One Universal Undercoat & Two Coats Super Acrylic P.V.A.




03

01

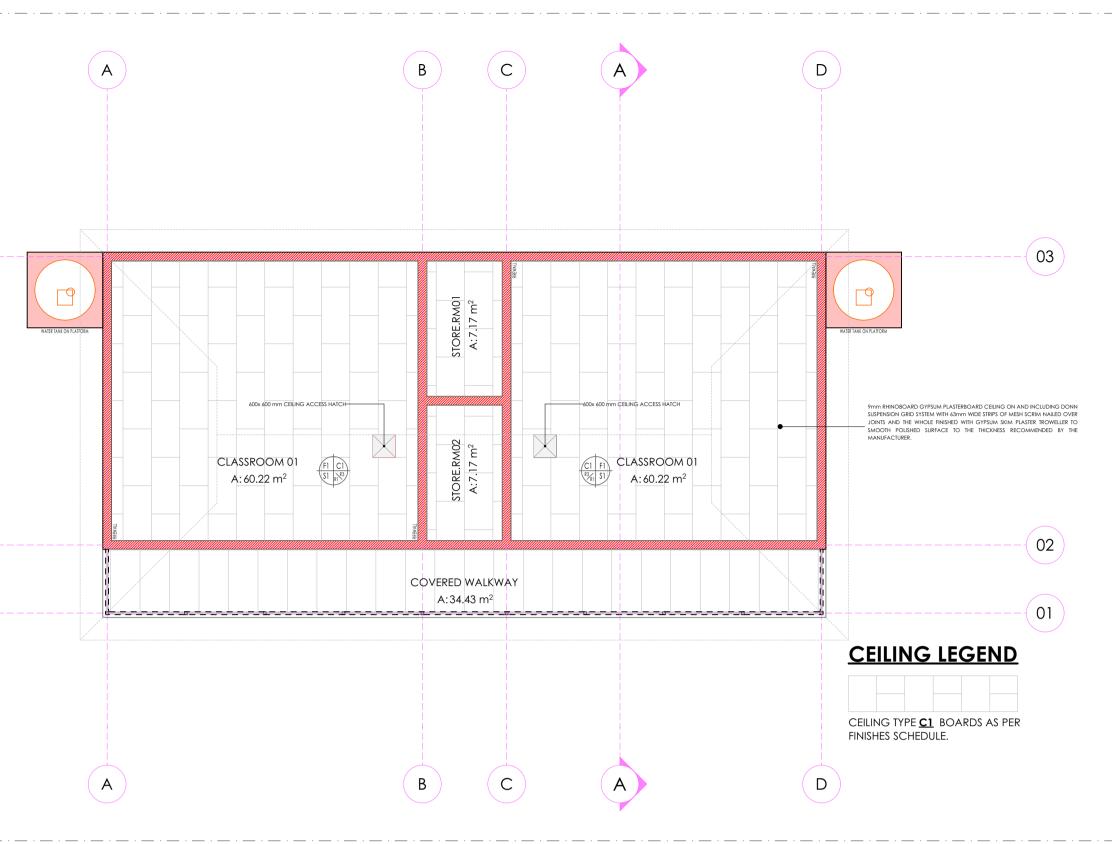

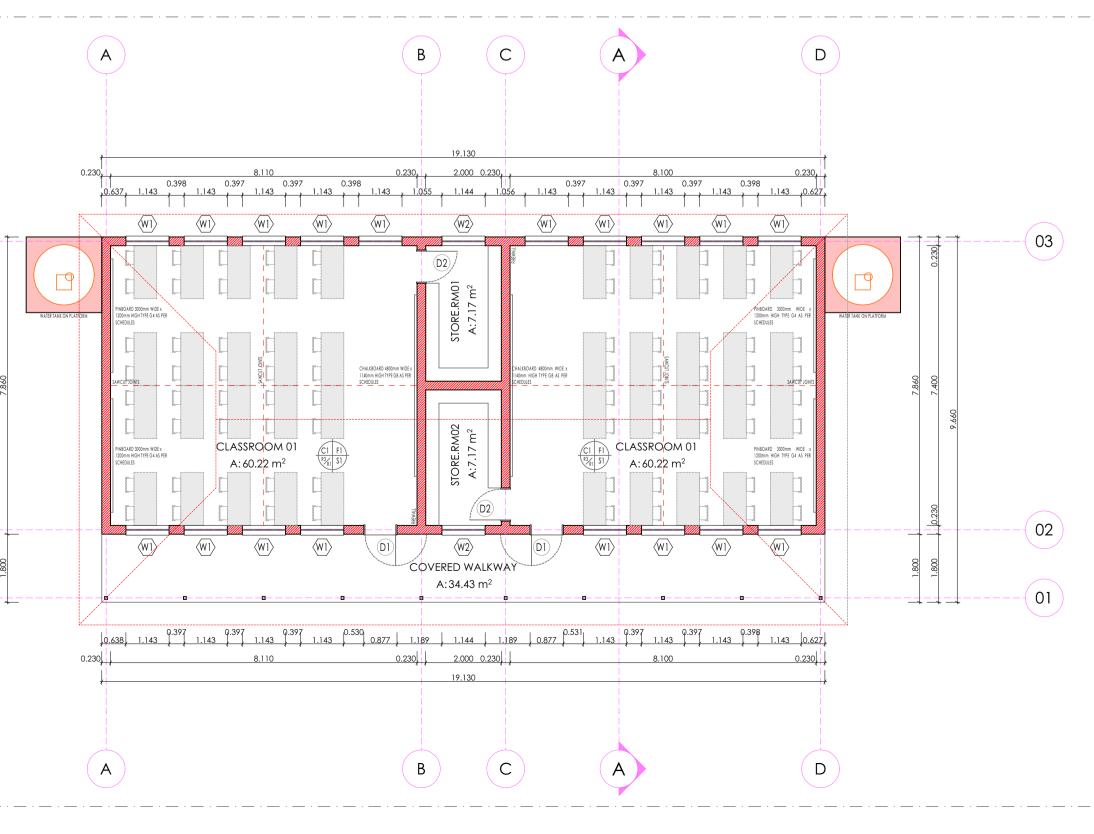

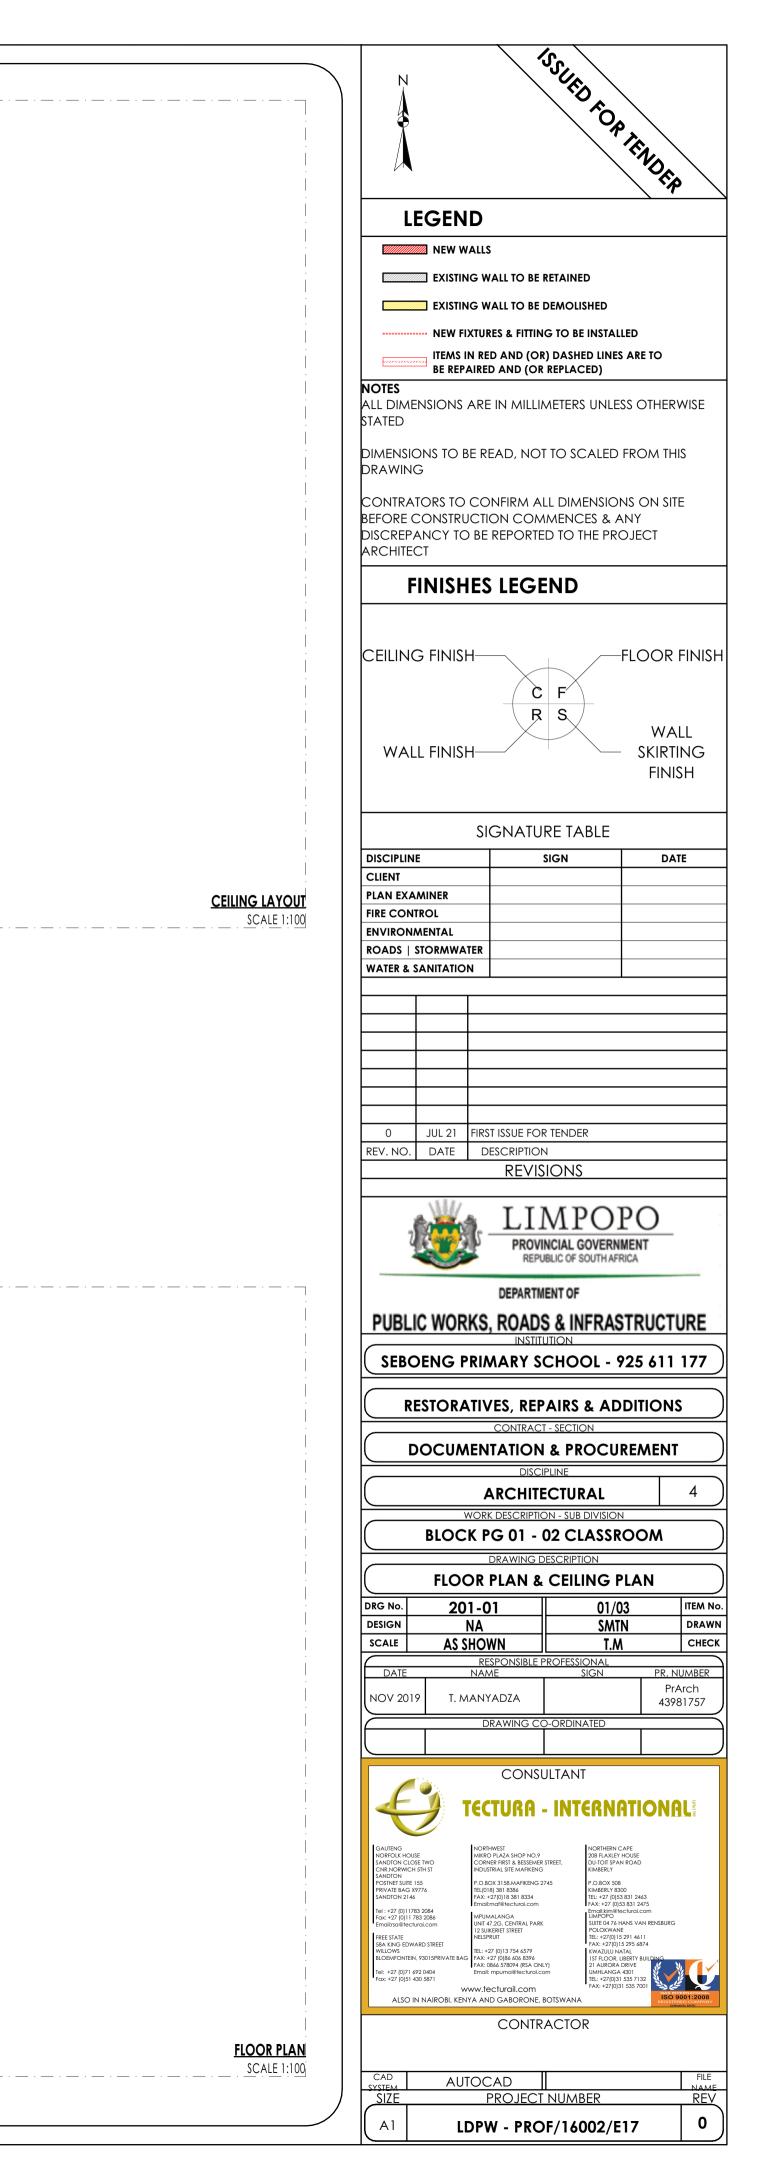

#### FLOORS:

F1: PORCELAIN TILES - MATT (Corrosive Resistant & Anti-Slippery)

420 x420 11.5mm kilimanjaro floor tiles or similar approved by architects, fixed with adhesive, painted with tinted waterproof jointing compound. Grouting to be grey, tiles should have expansion joint and aluminium edging strip.

#### F2: PORCELAIN TILES -MATT

600 x 600 x10mm thick matt porcelain tile to comply with SABS 1449 laid on approved pattern by an approved specialist to comply with SABS 107 and approved adhesives and grout on screeds With Thickness/Specification in strict compliance to manufacturers instructions and SABS specification. Fittings to include, ribbed angle tiles where there is change of level & Movement Joints of 6mm Wide With Patent Aluminium Movement Joints Strips Consisting Of Synthetic Fibre Inserts Installed At Intervals As Per Manufacturer's Instruction. Colour and pattern to architects approval.

#### F3: CARPET TILES

500mm x 500mm , 100% PFX staple fibre carpet tiles To Comply With SABS 1419 (heavy commercial) consisting of fibres set out on waterproof vinyl backing and to comply with EN 1307 Wear Class 4 (heavy duty), laid with approved adhesive on 30mm thick cement screeds in strict compliance with manufacturer's instructions. Carpet tiles to conform to BS 4790 on fire rating, and DIN 54324 on wira test and ISO body test at less than 2Kv at 25% RH on static electricity. Colour and pattern to architects approval.

## F4: CEMENT SAND SCREED

30mm thick polished cement sand screed with 13mm Stone Nominal aggregate for Topping to comply with SABS 1083 or latest revision for concrete.

#### F5: EXTERIOR MULTI COLOURED CONCRETE INTERLOCKING PAVERS

65mm thick multi-coloured concrete pavers laid on sand bedding to civil/structural engineer's specification in approved pattern and compacted to approval and grouted in strict accordance to manufacturer's specifications. All to be manufactured and installed in strict compliance to SABS 1058 or Latest Revision.

## F6: GRANOLITHIC FINISH

22 mm thick untinted Granolithic finish composed of one part cement, one part fine sand, two parts coarse sand and one part granite that would pass through a 5mm mesh sieve; laid by specialist in panels not exceeding 10m2. divided with approved brass dividing strips. All to be manufactured and installed in strict compliance to the latest SABS approved standards. Colour, pattern and aggregate size to architects approval.

#### F7: INTERLOCKING PAVERS (RIGID PAVING/VEHICULAR WAYS)

220mm x 197mm x 80 mm thick concrete interlocking pavers, 25 mpa, manufactured to SABS spec 1058, laid on sand bedding to civil/structural engineer's specification to a 'herringbone' pattern to the Architect's approval.

#### F8: SEMI FLEXIBLE VINLY SHEETING (CORROSIVE RESISTANT/ANTI-SLIPPERY)

2.5mm Thick Heavy Traffic Use, Corrosive Resistant & Anti-Slippery Vinyl Sheeting Semi-Flexible To Comply With SABS 586, With Static Dissipative Properties Throughout Thickness, Engineered for ESD or SD (anti-static) Protection Vinyl Sheet, Laid on Self -Levelled Smooth Screed glued with conducive adhesive To SABS 070 or Latest Revision In Accordance To Manufacturer's Instructions And Installed By Approved Specialist. Joints Shall be Welded as Per Manufacturer's Specifications With No more than 2mm Gap. Clean & Polish Floor In Compliance With SABS 1042. Colour To Architect Approval On Sample Presentation. Contractor to provide Certificate of Static Current Conductivity. Contractor to provide Certificate of Static Current Conductivity, Corrosive resistant & Anti-Slippery.

#### F9: GRAVEL FINISH ON SAND LAYER

32mm Gravel On Compacted Sand Layer Base as Per PSE Details Installed in All Duct Chambers Accommodating Sanitary Services.

### SKIRTING:

S1: HARDWOOD OR EQUAL AND APPROVED

"Ex 75mm x 20mm Moulded Hardwood Skirting" to comply with SANS 1099, fixed to walls in long lengths with splayed heading joints and mitred coners with screws and plugs at centres not exceeding 600mm, and fixed with a 19mm x 19mm quadrant beading. The skirting to be vanished with 3No. coats of egg shell clear vanish to comply with SABS/SANS 381 type 1.

#### S2: CERAMIC TILE SKIRTING

600mm wide x 100mm high x 7mm thick matt porcelain tile to comply with SABS 1449 laid with approved adhesives and grout on 22mm thick screeds in strict compliance to manufacturers instructions and SABS specification, with cove base and straight tops. Complete with corner and top trims. Fittings to include, ribbed angle tiles where there is change of level. Colour and pattern to architects approval.

#### S3: CEMENT SAND SCREED

75 mm high x 20 mm thick hardened cement sand screed skirting coved at 50 mm dia. to form a continuous joint with the adjoining screed floor finish to PA's approval. All to be manufactured and installed in strict compliance With SABS 1083 or latest revision.

## WALL FINISHES:

R1: FACE BRICK FBX face brick in common running bond to comply with SABS 227 and forming part of the structural work.

R2: EMULSION (PVA) PAINT – FULL HEIGHT 2 no. coats of PVA matt finish emulsion paint to SABS 1586 applied on plastered surface primed and with 1 no. coat undercoat to SABS 681

### grade1, in accordance to manufacturer's instructions.

R3:ALKYD (ENAMEL) PAINT 2 no. coats matt (egg shell) finish alkyd (enamel) paint to SABS 630, type 2 applied on plastered surfaces with 1 no coat alkali resistant plaster primer to SABS 1416 and 1 no. coat undercoat to SABS 681 grade1, in accordance to manufacturer's instructions.

#### R4: GLAZED CERAMIC WALL TILES / ENAMEL PAINT COMBO

Combination of; 600mm wide x 300mm x 7mm thick high glazed ceramic tiles To Specification "R5", laid on 15 mm thick plaster prepared to receive wall tiles fixed with approved adhesives and grout in compliance to manufacturer's specifications and government standard specifications laid from finish floor level to window level AND ENAMEL paint to specification "R3" To Comply with SABS 630 or latest revision applied from 2100 mm above finished floor level to ceiling height all in strict compliance to manufacturer's instructions. All to be manufactured and installed in strict compliance to the latest SABS Standards.

#### R5:CERAMIC WALL TILES - FULL HEIGHT

600mm x 300mm x 7mm thick high glazed ceramic tiles to Comply with SABS 22 or Latest revision, laid on 15 mm thick plaster prepared to receive wall tiles fixed with approved adhesives and grout in compliance to manufacturer's specifications and government standard specifications. Tiles to be laid to full ceiling height. All to be manufactured and installed in strict compliance SABS 22 Standard. All to be manufactured and installed in strict compliance SABS 22 Standard.

#### **CEILING AND CORNICE:**

C1: 9mm GYPSUM BOARDS FLUSH PLASTERED CEILINGS OR EQUAL AND APPROVED

"GypCeil Classic" gypsum plasterboard ceilingor EQUAL & APPROVED consisting of 1 layer Gyproc RhinoBoard 9mm (locally manufactured, ISO 9001 & 14001 certification, recycled paper content, Ecospecifier listing) fixed to timber brandering installed at maximum 300mm centers using Gyproc RhinoBoard Sharp Point Grabber Screws 32mm at maximum 150mm centers. Apply . Gyproc RhinoTape to all joints and skim the ceiling using Gyproc RhinoLite.

#### C2: FIBRE CEMENT BOARDS (H-JOINTED)

6.4mm thick GypCeil Prestige 5" fibre cement ceiling boards or **EQUAL & APPROVED** consisting of 1 layer Gyproc RhinoBoard 9 mm (locally manufactured, ISO 9001 & 14001 certification, recycled paper content, Ecospecifier listing, non-combustible to SANS 10177-5) fixed to EX 38mm x 50mm timber brandering installed at maximum 400mm centres using Gyproc RhinoBoard Sharp Point Grabber Screws 32mm at maximum 150mm centres with all necessary accessories, finished with 3 No. coats of super PVA external quality paint colour to PA's approval. Gyproc RhinoTape to all joints and skim the ceiling using Gyproc RhinoLite.

03

02

01

#### C3: PATENT SUSPENDED ACOUSTIC TILES OR EQUAL AND APPROVED

1200mm x 600mm X 15mm Gyproc Celotex Pin Perforated or Fine Fissured OR EQUAL & APPROVED laid into Donn ceiling grid and secured into place using Donn Hold Down Clips @ 200mm c/c. Donn Wall Angle M6 fixed to the perimeter wall using fixings at 300mm centres. Donn T38 FR Main Tees (0.4mm thickness, Z150 galv. coating, locally manufactured, recycled content, ISO 9001 & 14001 certification) at 1200 centres & Donn T38V (1200 long) Cross Tees at 600 centres. Suspend main tees @ 1200mm c/c using Donn Hanger Strap 19mm suitably fixed to the building structural members. Donn Galvanized Hanger Strap 19mm at maximum 150mm on both sides of the fire notch. All fire notches to be in line. Suspend all full length 1200 Cross Tees at their mid-point using Donn Hanger Strap 19mm suitably fixed to the building structural members. All to comply with latest SANS 803 including all necessary accessories and installed in strict accordance to manufacturer's specifications.

#### C4 EMULSION (PVA) PAINT OR EQUAL AND APPROVED

"Emulsion (PVA) Paint on Skimmed Plastered Slab" 3No. coats of PVA emulsion ceiling paint to latest SANS 1586 approved on 6mm thick light weight hemi-hydrate gypsum plaster on concrete slab soffit.

#### **ROOF COVERING AND INSULATION:**

ER1: EMBOSSED ROOFING SHEET (TWO SIDES)


Roofing Sheets: 0.58mm Thick concealed fixing roofing sheets manufactured from roll-formed from certified steel

complying with ISQ 550 (3T). The profile shall have three trapezoidal ribs at 203mm centers giving a net cover of 406mm. The rib height shall be 41mm and provide capillary breaks. The male rib shall have spurs at 283mm centers to ensure a positive double interlocking action at side-laps. Each pan shall incorporate two stiffener ribs. Profiled roofsheets to be coated on both sides with "Global Coat" or "Chromadek Colour" and laid on structural timber/steel structure incorporating all necessary accessories such as flashings and eave closers in strict compliance to manufacturer's instructions.

Insulation: SHALL EITHER BE: 1: where there are acoustic ceilings susspeded board, a heavy duty "Aluminium sisalation foil" shall be installed AND 2: where the steel work is exposed, a 50mm "FactoryBoard" manufactured from noncombustible glass fibres and thermo-setting resin binder supplied size 2400mm x 1200mm and 80kg/mÑ and finished with white metalized foil.

Galvanised Steel (GI) Gutter: 150mm Wide x 100mm Deep x 0.6mm Eaves Gutter of Commercial Grade Steel With Class Z275 Galvanising To Comply With SABS 934 or latest Revision Fixed To Painted Fibre Cement Fascia Board Together with standard accessories discharging into Rainwater Downpipes.

**Downpipe:** 110 x110 x 0.6mm Thick Commercial Grade Galvanised Steel Sheet With Class Z275 Galvanising To Comply With SABS 934 or Latest Revision to or built into walls or cast in concrete columns fixed to brickwork or steel including brackets and self-taping screws To Manufacturer Installation Instructions.

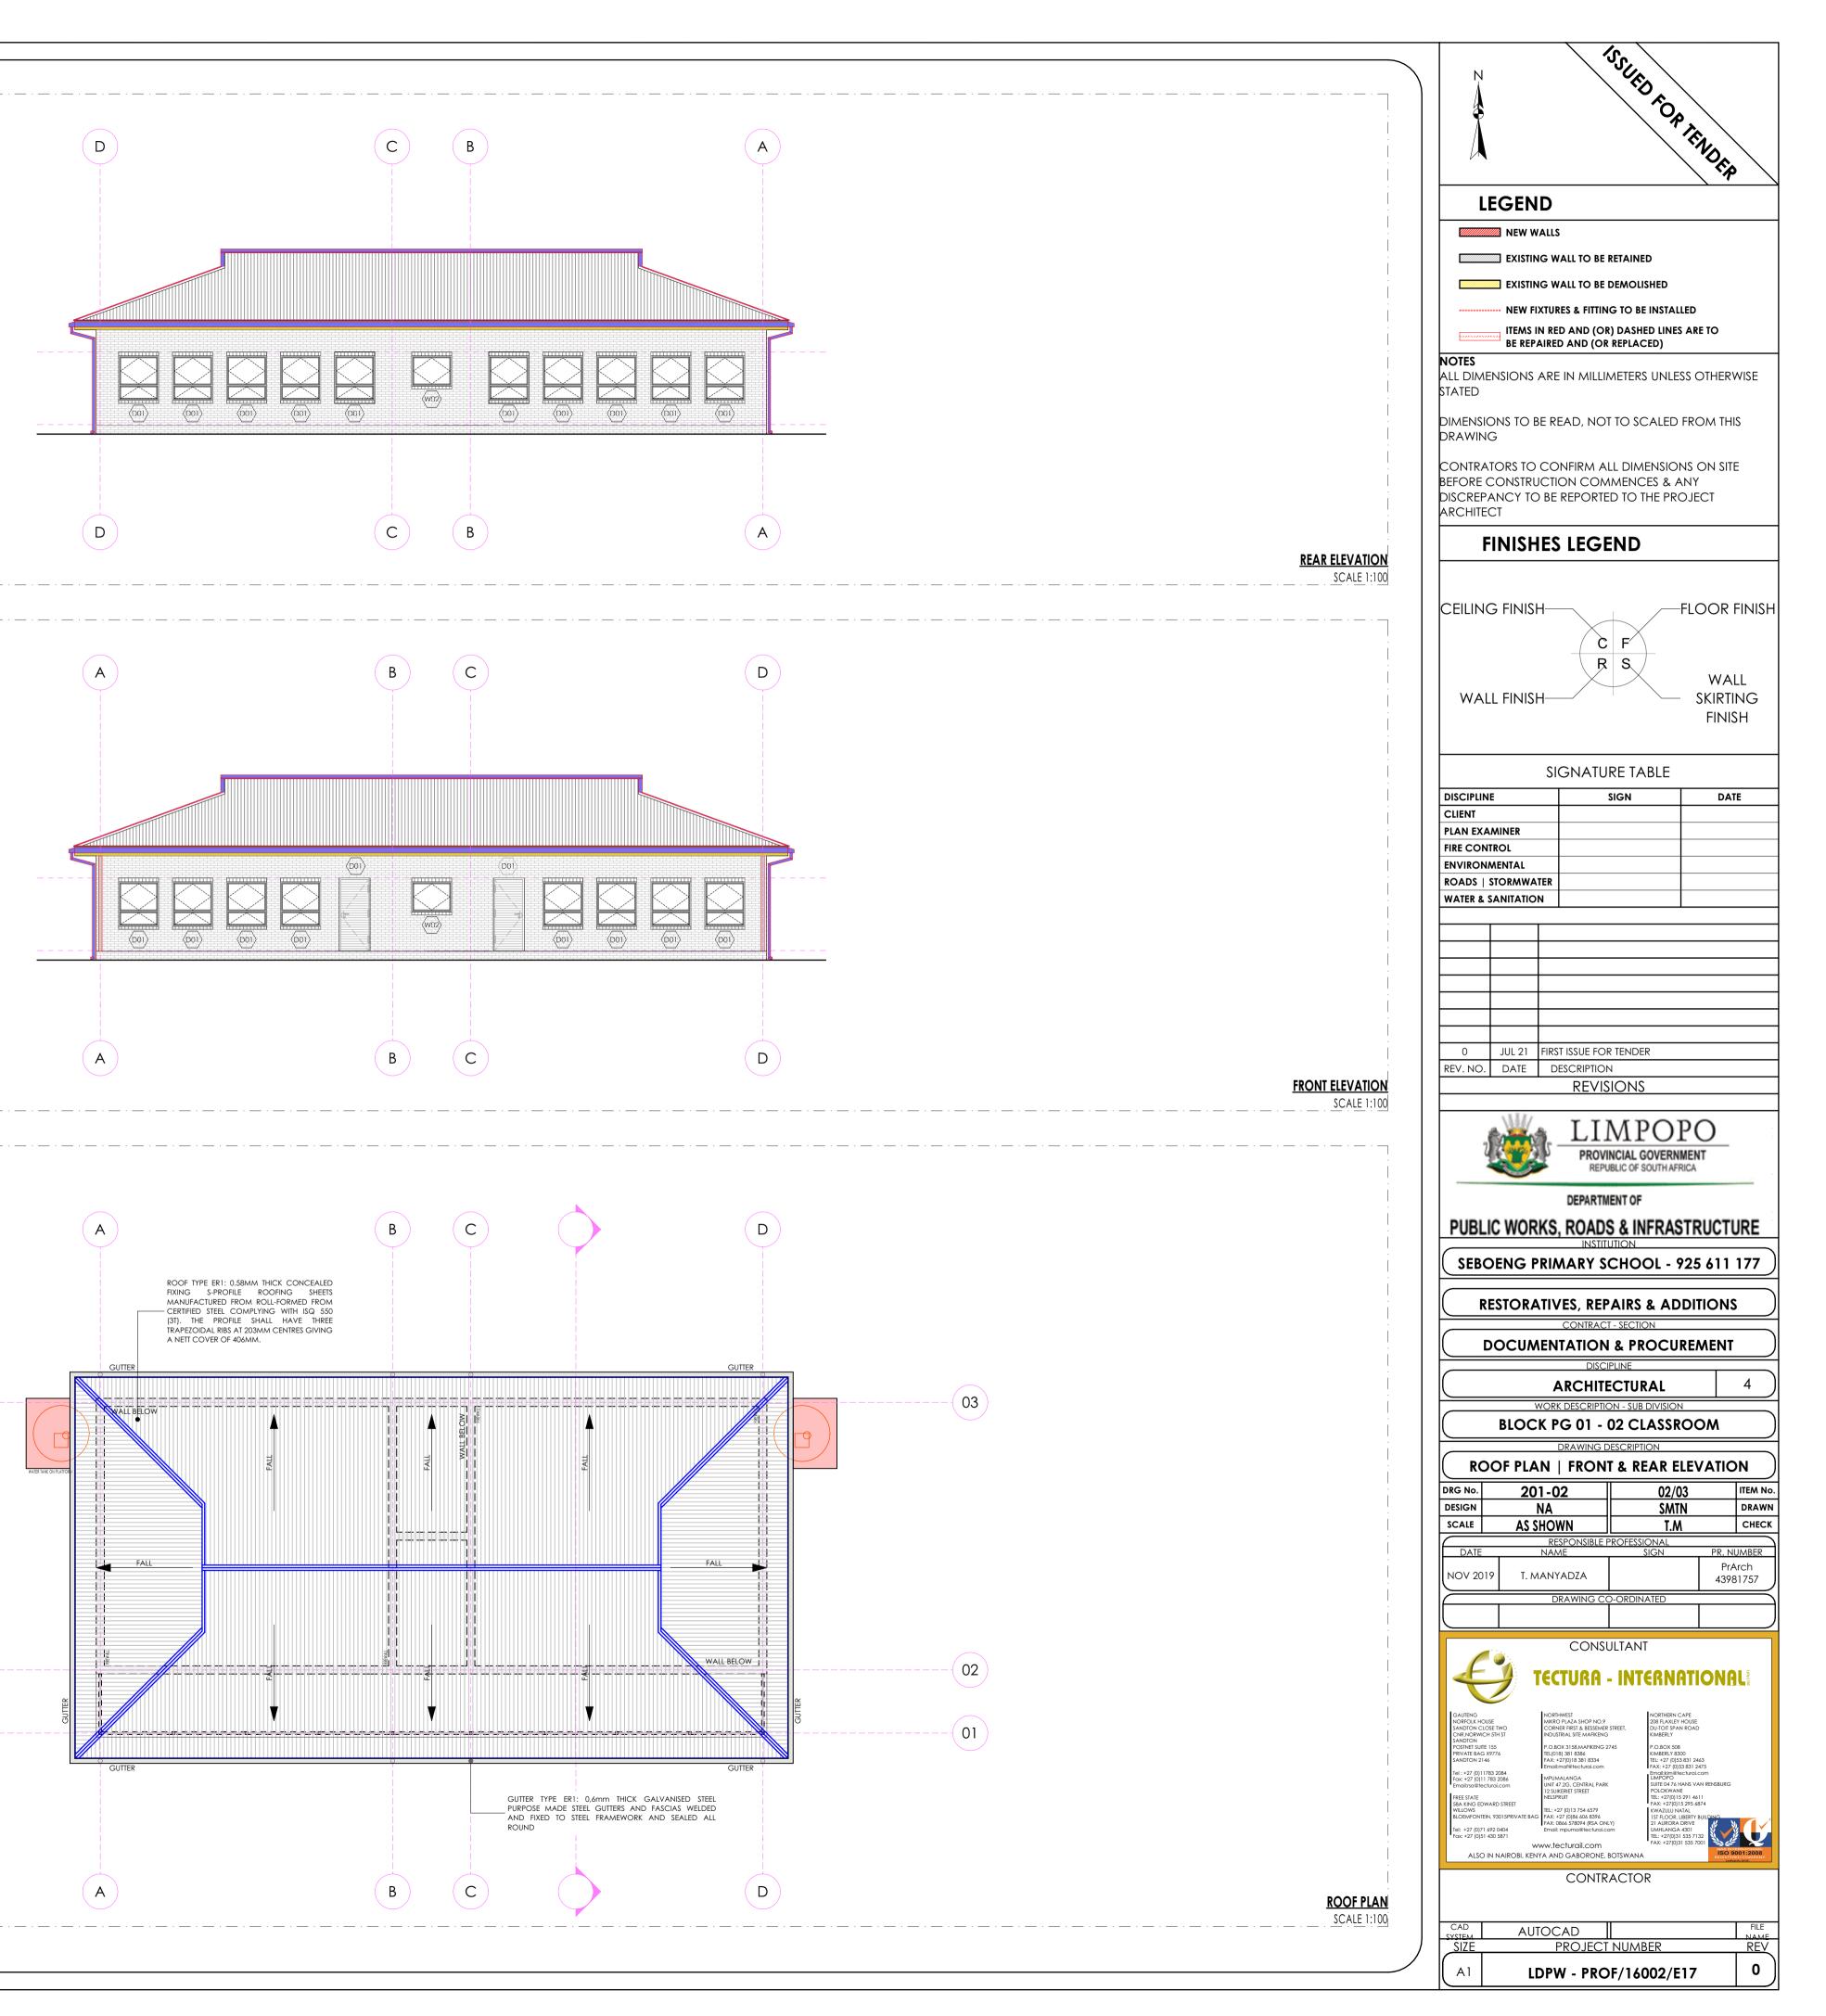

### FLOORS:

F1: FULLY FLEXIBLE TILES (Corrosive Resistant & Anti-Slippery)

420 x420 11.5mm kilimanjaro floor tiles or similar approved by architects, fixed with adhesive, painted with tinted waterproof jointing compound. Grouting to be grey, tiles should have expansion joint and aluminium edging strip.

#### F2: PORCELAIN TILES -MATT

600 x 600 x10mm thick matt porcelain tile to comply with \$AB\$ 1449 laid on approved pattern by an approved specialist to comply with SABS 107 and approved adhesives and grout on screeds With Thickness/Specification in strict compliance to manufacturers instructions and SABS specification. Fittings to include, ribbed angle tiles where there is change of level & Movement Joints of 6mm Wide With Patent Aluminium Movement Joints Strips Consisting Of Synthetic Fibre Inserts Installed At Intervals As Per Manufacturer's Instruction. Colour and pattern to architects approval.

#### F3: CARPET TILES

500mm x 500mm , 100% PFX staple fibre carpet tiles To Comply With SABS 1419 (heavy commercial) consisting of fibres set out on vaterproof vinyl backing and to comply with EN 1307 Wear Class 4 (heavy duty), laid with approved adhesive on 30mm thick cement screeds in strict compliance with manufacturer's instructions. Carpet tiles to conform to BS 4790 on fire rating, and DIN 54324 on wira test and ISO body test at less than 2Kv at 25% RH on static electricity. Colour and pattern to architects approval.

## 4: CEMENT SAND SCREED

30mm thick polished cement sand screed with 13mm Stone Nominal aggregate for Topping to comply with SABS 1083 or latest revision for concrete.

#### **F5: EXTERIOR MULTI COLOURED CONCRETE INTERLOCKING PAVERS**

65mm thick multi-coloured concrete pavers laid on sand bedding to civil/structural engineer's specification in approved pattern and compacted to approval and grouted in strict accordance to manufacturer's specifications. All to be manufactured and installed in strict compliance to SABS 1058 or Latest Revision.

### F6: GRANOLITHIC FINISH

22 mm thick untinted Granolithic finish composed of one part cement, one part fine sand, two parts coarse sand and one part granite that would pass through a 5mm mesh sieve; laid by specialist in panels not exceeding 10m2. divided with approved brass dividing strips. All to be manufactured and installed in strict compliance to the latest SABS approved standards. Colour, pattern and aggregate size to architects approval.

#### 7: INTERLOCKING PAVERS (RIGID PAVING/VEHICULAR WAYS)

220mm x 197mm x 80 mm thick concrete interlocking pavers, 25 mpa, manufactured to SABS spec 1058, laid on sand bedding to civil/structural engineer's specification to a 'herringbone' pattern to the Architect's approval.

#### F8: SEMI FLEXIBLE VINLY SHEETING (CORROSIVE RESISTANT/ANTI-SLIPPERY)

2.5mm Thick Heavy Traffic Use, Corrosive Resistant & Anti-Slippery Vinyl Sheeting Semi-Flexible To Comply With SABS 586, With Static Dissipative Properties Throughout Thickness, Engineered for ESD or SD (anti-static) Protection Vinyl Sheet, Laid on Self -Levelled Smooth Screed glued with conducive adhesive To SABS 070 or Latest Revision In Accordance To Manufacturer's Instructions And Installed By Approved Specialist. Joints Shall be Welded as Per Manufacturer's Specifications With No more than 2mm Gap. Clean & Polish Floor In Compliance With SABS 1042. Colour To Architect Approval On Sample Presentation. Contractor to provide Certificate of Static Current Conductivity. Contractor to provide Certificate of Static Current Conductivity, Corrosive resistant & Anti-Slippery.

#### F9: GRAVEL FINISH ON SAND LAYER

32mm Gravel On Compacted Sand Layer Base as Per PSE Details Installed in All Duct Chambers Accommodating Sanitary Services.

### SKIRTING:

S1: HARDWOOD OR EQUAL AND APPROVED

"Ex 75mm x 20mm Moulded Hardwood Skirting" to comply with SANS 1099, fixed to walls in long lengths with splayed heading joints and nitred coners with screws and plugs at centres not exceeding 600mm , and fixed with a 19mm x 19mm quadrant beading. The skirting to be anished with 3No. coats of egg shell clear vanish to comply with SABS/SANS 381 type 1.

#### S2: CERAMIC TILE SKIRTING

600mm wide x 100mm high x 7mm thick matt porcelain tile to comply with SABS 1449 laid with approved adhesives and grout on 22mm thick screeds in strict compliance to manufacturers instructions and SABS specification, with cove base and straight tops. Complete with corner and top trims. Fittings to include, ribbed angle tiles where there is change of level. Colour and pattern to architects approval.

#### S3: CEMENT SAND SCREED

5 mm high x 20 mm thick hardened cement sand screed skirting coved at 50 mm dia. to form a continuous joint with the adjoining screed floor finish to PA's approval. All to be manufactured and installed in strict compliance With SABS 1083 or latest revision.

## WALL FINISHES:

R1: FACE BRICK FBX face brick in common running bond to comply with SABS 227 and forming part of the structural work.

R2: EMULSION (PVA) PAINT - FULL HEIGHT no. coats of PVA matt finish emulsion paint to SABS 1586 applied on plastered surface primed and with 1 no. coat undercoat to SABS 68

#### grade1, in accordance to manufacturer's instructions.

R3:ALKYD (ENAMEL) PAINT no. coats matt (egg shell) finish alkyd (enamel) paint to SABS 630, type 2 applied on plastered surfaces with 1 no coat alkali resistant laster primer to SABS 1416 and 1 no. coat undercoat to SABS 681 grade1, in accordance to manufacturer's instructions.

#### R4: GLAZED CERAMIC WALL TILES / ENAMEL PAINT COMBO

ombination of; 600mm wide x 300mm x 7mm thick high glazed ceramic tiles To Specification "R5", laid on 15 mm thick plaster prepared receive wall tiles fixed with approved adhesives and grout in compliance to manufacturer's specifications and government standard specifications laid from finish floor level to window level AND ENAMEL paint to specification "R3" To Comply with SABS 630 or latest revision applied from 2100 mm above finished floor level to ceiling height all in strict compliance to manufacturer's instructions. All to be manufactured and installed in strict compliance to the latest SABS Standards.

#### R5:CERAMIC WALL TILES - FULL HEIGHT

600mm x 300mm x 7mm thick high glazed ceramic tiles to Comply with SABS 22 or Latest revision, laid on 15 mm thick plaster prepared to receive wall tiles fixed with approved adhesives and grout in compliance to manufacturer's specifications and government standard specifications. Tiles to be laid to full ceiling height. All to be manufactured and installed in strict compliance SABS 22 Standard. All to be manufactured and installed in strict compliance SABS 22 Standard.

### **CEILING AND CORNICE:**

C1: 9mm GYPSUM BOARDS FLUSH PLASTERED CEILINGS OR EQUAL AND APPROVED

GypCeil Classic" gypsum plasterboard ceilingor EQUAL & APPROVED consisting of 1 layer Gyproc RhinoBoard 9mm (locally manufactured, 30 9001 & 14001 certification, recycled paper content, Ecospecifier listing) fixed to timber brandering installed at maximum 300mm centers using Gyproc RhinoBoard Sharp Point Grabber Screws 32mm at maximum 150mm centers. Apply . Gyproc RhinoTape to all joints and skim he ceiling using Gyproc RhinoLite.

#### C2: FIBRE CEMENT BOARDS (H-JOINTED)

6.4mm thick GypCeil Prestige S" fibre cement ceiling boards or EQUAL & APPROVED consisting of 1 layer Gyproc RhinoBoard 9 mm (locally nanufactured, ISO 9001 & 14001 certification, recycled paper content, Ecospecifier listing, non-combustible to SANS 10177-5) fixed to EX 38mm x 50mm timber brandering installed at maximum 400mm centres using Gyproc RhinoBoard Sharp Point Grabber Screws 32mm at naximum 150mm centres with all necessary accessories, finished with 3 No. coats of super PVA external quality paint colour to PA's approval. Gyproc RhinoTape to all joints and skim the ceiling using Gyproc RhinoLite.

#### C3: PATENT SUSPENDED ACOUSTIC TILES OR EQUAL AND APPROVED

200mm x 600mm X 15mm Gyproc Celotex Pin Perforated or Fine Fissured OR EQUAL & APPROVED laid into Donn ceiling grid and secured to place using Donn Hold Down Clips @ 200mm c/c. Donn Wall Angle M6 fixed to the perimeter wall using fixings at 300mm centres. Donn T38 FR Main Tees (0.4mm thickness, Z150 galv. coating, locally manufactured, recycled content, ISO 9001 & 14001 certification) at 1200 centres & Donn T38V (1200 long) Cross Tees at 600 centres. Suspend main tees @ 1200mm c/c using Donn Hanger Strap 19mm suitably fixed o the building structural members. Donn Galvanized Hanger Strap 19mm at maximum 150mm on both sides of the fire notch. All fire notches to be in line. Suspend all full length 1200 Cross Tees at their mid-point using Donn Hanger Strap 19mm suitably fixed to the building structural members. All to comply with latest SANS 803 including all necessary accessories and installed in strict accordance to manufacturer's specifications.

#### C4 EMULSION (PVA) PAINT OR EQUAL AND APPROVED

Emulsion (PVA) Paint on Skimmed Plastered Slab" 3No. coats of PVA emulsion ceiling paint to latest SANS 1586 approved on 6mm thick light veight hemi-hydrate gypsum plaster on concrete slab soffit.

#### **ROOF COVERING AND INSULATION:**

ER1: EMBOSSED ROOFING SHEET (TWO SIDES)

Roofing Sheets: 0.58mm Thick concealed fixing roofing sheets manufactured from roll-formed from certified steel complying with ISQ 550 (31). The profile shall have three trapezoidal ribs at 203mm centers giving a net cover of 406mm. The rib height shall

be 41mm and provide capillary breaks. The male rib shall have spurs at 283mm centers to ensure a positive double interlocking action at side-laps. Each pan shall incorporate two stiffener ribs. Profiled roofsheets to be coated on both sides with "Global Coat" or "Chromadek Colour" and laid on structural timber/steel structure incorporating all necessary accessories such as flashings and eave closers in strict compliance to manufacturer's instructions.


Insulation: SHALL EITHER BE: 1: where there are acoustic ceilings susspeded board, a heavy duty "Aluminium sisalation foil" shall be installed AND 2: where the steel work is exposed, a 50mm "FactoryBoard" manufactured from noncombustible glass fibres and thermo-setting resin binder supplied size 2400mm x 1200mm and 80kg/mÑ and finished with white metalized foil.


Galvanised Steel (G) Gutter: 150mm Wide x 100mm Deep x 0.6mm Eaves Gutter of Commercial Grade Steel With Class Z275 Galvanising To Comply With SABS 934 or latest Revision Fixed To Painted Fibre Cement Fascia Board Together with standard accessories discharging into Rainwater Downpipes.


Downpipe: 110 x110 x 0.6mm Thick Commercial Grade Galvanised Steel Sheet With Class Z275 Galvanising To Comply With SABS 934 or Latest Revision to or built into walls or cast in concrete columns fixed to brickwork or steel including brackets and self-taping screws To Manufacturer Installation Instructions.

Fascia board: 250 x 10 mm Fibre- Cement Fascia/Barge Board, Screw Fixed To Truss Ends & Counter Batten With Countersunk Brass Screws. Prepare & Apply One Universal Undercoat & Two Coats Super Acrylic P.V.A.

DOOR SCHEDULE			
	+ 2100 A #.FL		+ 2125 A F F L
EXTERIOR DOOR		BURGLAR DOOR (SING	
QUANTITY		QUANTITY	
DOOR DESCRIPTION	813 x 2032 x 44 mm THICK HEAVY DUTY EXTERIOR QUALIY HORIZONTALLY SLATTED DOUBLE SIDED SALIGNA DOOR FITTED TO COMPLY WITH SABS 545 EXTERIOR GRADE OR LATEST REVISION.	DOOR DESCRIPTION	PAINTED GALVANISED MILD STEEL GA STEEL BARS PLACED AT 100 mm CENT SECURITY MESH, COLOR TO ARCHITEC SABS 681, GRADE 01 AND FINISH WITH PAINT TO COMPLY WITH SABS 630
FRAME	STANDARD 1.6 mm IN DOUBLE REBATE PRESSED MILD STEEL DOOR FRAME WITH WALL MATCHING PROFILE IN COMPLIANCE WITH SABS 1129 OR THE LATEST VERSION COMPLETE WITH LUGS & FIXTURES TO ACCOMODATE 840 x 1910 DOOR LEAF	FRAME	50 x 50 mm GALVANISED MILD STEEL
FRAME FINISH	WASHABLE ENAMEL PAINT FINISH AS PER SABS 723 FOR PRIMER, SABS 681 FOR UNDERCOAT & SABS 630 TYPE 02 FOR FINISH COAT. COLOR TO ARCHITECT'S APPROVAL	FRAME FINISH	1 x COAT ZINC CHROMATE PRIMER 2 x COATS GLOSS ENAMEL ( EXTER
door finish	APPLY 3NO. CLEAR EGGSHELL VARNISH FOR INTERIOR TO COMPLY WITH SABS 887 TYPE 01, THIN DOWN FIRST COART WITH MINERAL TURPENTINE AS PER MANUFACTURER INSTRUCTIONS, ALLOWING EACH COAT TO DRY OVERNIGHT, APPLY WOOD PRESERVATIVE TO EXPOSED EXTERIOR WOOD TO SATURTE THE SURFACE, WITH EACH COAT SOAKING IN BEFORE FURTHER COATS, APPLY UNTIL NO FURTHER SOAKING TAKES PLACE	FRAME FINISH	PAINTED MILD STEEL GATE CONSISTIN PLACED AT 100 mm AT CENTRES AT 91 MESH, TO COMPLY WITH SABS 681, GI ALKYDE EGG-SHELL PAINT TO COMPL ARCHITECT'S SPECIFICATION
IRON MONGERY	APPROVED LOCKSET AS PER SUPPLIER DOOR STOP - POLISHED BRASS FLOOR MOUNTED APPROVED ALUMINIUM ENGRAVING SIGN PLATEE FOR APPROPRIATE ROOMS	IRON MONGERY	APPROVED LOCKSET AS PER SUPPLIER DOOR STOP - POLISHED BRASS FLOOF APPROVED ALUMINIUM ENGRAVING ROOMS
HINGES	3 No. STAINLESS STEEL MEDIUM DUTTY BUTT HINGES	HINGES	3 No. STAINLESS STEEL MEDIUM DUTTY

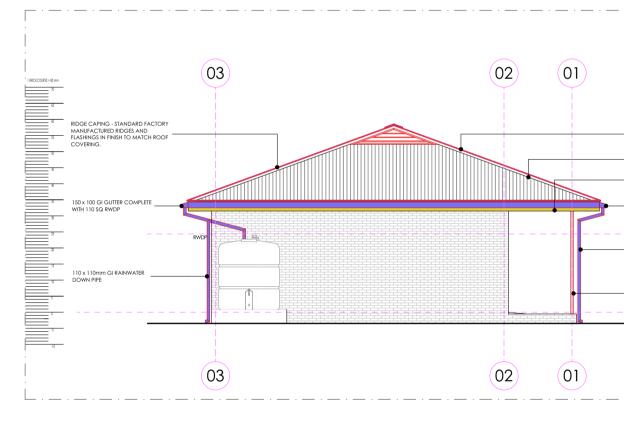

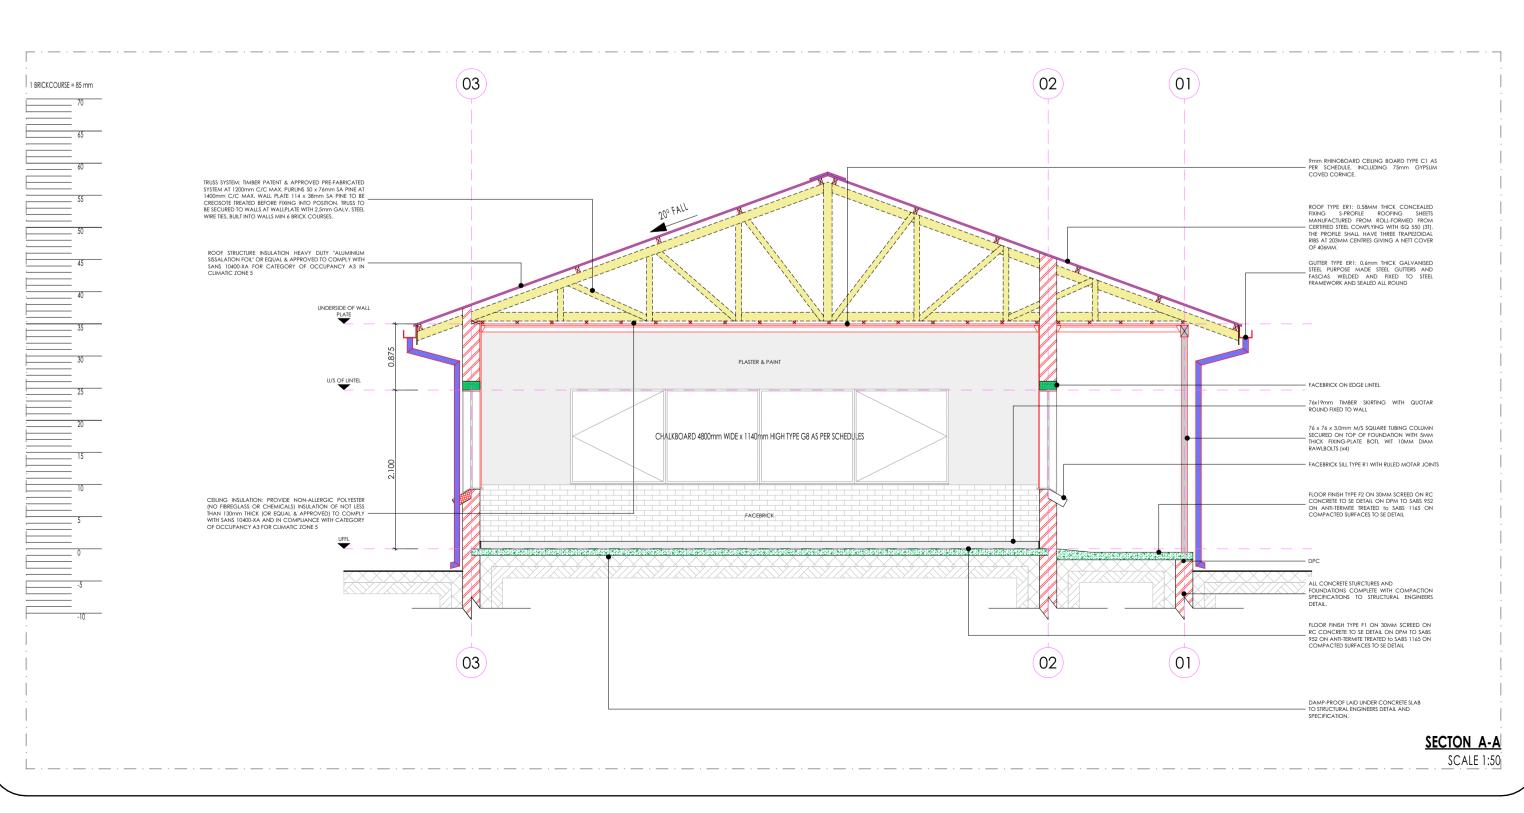

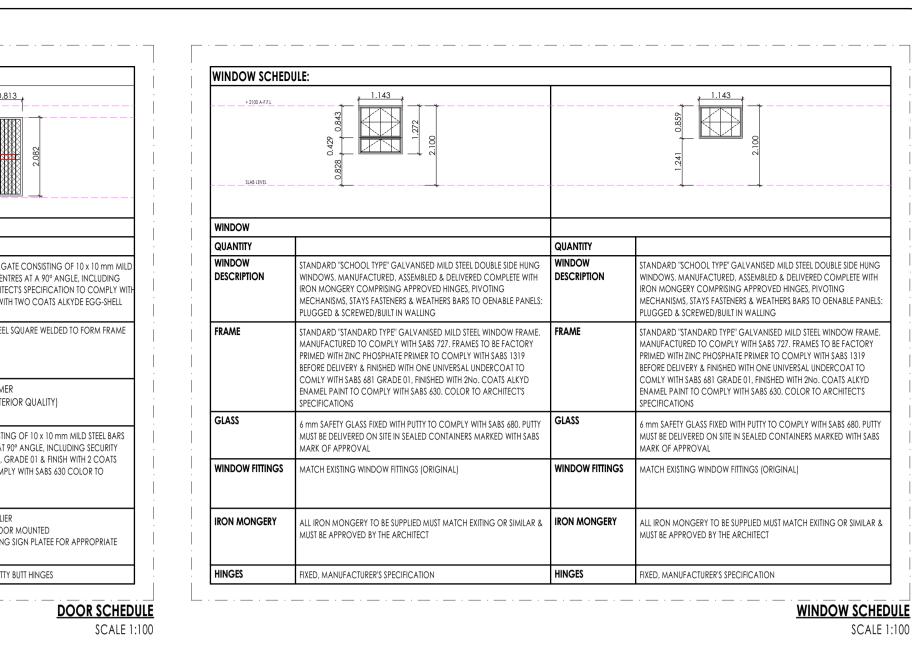



IS URD FOR TENDER LEGEND NEW WALLS EXISTING WALL TO BE RETAINED EXISTING WALL TO BE DEMOLISHED NEW FIXTURES & FITTING TO BE INSTALLED ITEMS IN RED AND (OR) DASHED LINES ARE TO BE REPAIRED AND (OR REPLACED) NOTES ALL DIMENSIONS ARE IN MILLIMETERS UNLESS OTHERWISE STATED DIMENSIONS TO BE READ, NOT TO SCALED FROM THIS DRAWING CONTRATORS TO CONFIRM ALL DIMENSIONS ON SITE BEFORE CONSTRUCTION COMMENCES & ANY DISCREPANCY TO BE REPORTED TO THE PROJECT yous china size 560 x 415mm rounded 'Tuscany', OR EQUAL AND APPROVE basin to comply with SABS 497 with single tapho ARCHITECT FINISHES LEGEND **CEILING FINISH**imic fireclay size 450x350mm oval self-rimming vanity basin to comply with SABS 497 in one tap hole configuration supplied without overflow and fitted with Ċ R S WALL FINISH SIGNATURE TABLE DISCIPLINE SIGN CLIENT PLAN EXAMINER FIRE CONTROL ENVIRONMENTAL **ROADS | STORMWATER** WATER & SANITATION l drainage ledge and folded edges. Bowl to be fitted to kitchen cupboard (cupboard elsewl th SABS 906 fitted with: Approved Sink mixer- wall type, chrome plated swivel Outlet, adjustat cturer's specifications. Sink installation height = 900mm AFFL. essed drainage ledge and folded edges. Bowl to be fitted to kitchen cupboard (cupboard comply with SABS 906 fitted with: Approved Sink mixer- wall tape, with chrome plated overarm e acesories in accordance to manufacturer's specifications. Sink installation height = 900mm AFF sink without overflow, with a centre end waste outlet, fitted to the wall on two semi-concealed esistan actured from grade 18/10 SS, stainless steel with radiused internal corners and provision for a 40mm dia. outlet. Fitted JUL 21 FIRST ISSUE FOR TENDER REV. NO. DATE DESCRIPTION REV/ISIONIS 0 x 553 x 260mm Double bowl wall hung washtub manufactured from grade 304 (18/10) SS, radiused internal corners and provision for a 40mm dia. outlet LIMPOPC PROVINCIAL GOVERNMENT REPUBLIC OF SOUTH AFRICA ndard stainless steel toilet roll holder (2 roll) 153mm width x 270mm high 275mm depth Toilet Roll Holder manufactured from 18/10 Stainless Steel, surface Sat DEPARTMENT OF PUBLIC WORKS, ROADS & INFRASTRUCTURE SEBOENG PRIMARY SCHOOL - 925 611 177 x 320mm x 600mm Plastic Sanitary Pedal Bin with capacity of 100 Liners per pack Complete with all necessary accessories and installed in accordance to **RESTORATIVES, REPAIRS & ADDITIONS DOCUMENTATION & PROCUREMENT** DISCIPLIN ARCHITECTURAL WORK DESCRIPTION - SUB DIVISION BLOCK PG 01 - 02 CLASSROOM DRAWING DESCRIPTION SECTION | SIDE ELEVATION | SCHEDULES 201-03 03/03 DRG No. DESIGN SMTN NΔ SCALE AS SHOWN T.M NOV 2019 T. MANYADZA CONSULTANT CTURA - INTERNATIONAL 8) 381 8386 27(0)18 381 8334 27 (0)11783 2084 27 (0) 13 754 6579 7 (0)86 606 8396 66 578094 (RSA O www.tecturail.com ALSO IN NAIROBI, KENYA AND GABORONE, BOTSWANA CONTRACTOR AUTOCAD

itreous china 900 outlet or equal and approved, top inlet closed rim back-to-wall pan to comply with SABS 497. Fitted with Cistern Installed complete with c mm thick Enamelled steel shower tray size 900x900x160 mm manufactured with anti slip pattern, with rounded internal corners, and 38 mm BSP grated waste

Thermoset Plastic Seat". Fitted with Concealed Flushing Cistern for WC 6-7 litres adjustable with small discharge valve access pneumatic discharge valv Installed with dual flush ability & complete with all necessary fittings to manufacturer's specification and applicable SABS standards. Flush valve to be fitted with Thermoset Plastic Seat". Fitted with Concealed Flushing Cistern for WC 6-7 litres adjustable with small discharge valve access pneumatic discharge valve Vitreous china 900 outlet, back inlet pan to comply with SABS 497. Fitted complete with Back inlet exposed flush-valve complete with all necessary fittings as per manufacturer's specifications and applicable SABS standards. Flush valve to be fitted with suitable extension lever. Vitreous china 900 outlet, back inlet pan to comply with SABS 497. Fitted complete with matching 7 litre pushbutton top dual flush cistern fitted with quality Z4: CERAMIC WALL HUNG URINAL wall hang bowl urinal to comply with SABS 497. Supplied with suitable 38mmCP domical grating, CP top inlet spreader an Overhead shower arm with wall flange. configuration supplied with integrated overflow and chainstay hole through the centre semi-punched supplied with a 'Tuscany' pedestal and fitted with 1N 'Cobra Watertech' 15mm chrome pushbutton demand pillar tap with flanged backnut (code KM2.102) metering tap, 309-32 CP anti-theft plug with spindle, 308 basin waste, 365/40 CP Bottle Trap, mounting kit and angle valves. standing overflow tube, chrome plated Bottle Trap supplied with all necessary pipe connections. Fixed with concealed wall bracket in accordance to th B3: WHITE GLAZED PORCELAIN WHB (VANITY) accordance to manufacture's specifications. Vitreous china size 455x290mm wash basin to comply with SABS 497 in 2-tap hole configuration supplied with integrated overflow and chainstay hole with; 2Nc flexible inlets supplied with all necessary pipe connections. All brackets and fixing accessories in strict accordance to the manufacturer's specifications. Vitreous china 510 x 420mm semi rounded lavatory basin to comply with SABS 497, in two tap hole configuration fitted with; 2 No.chrome plated Elbow actior • Splashback comprising 2no. rows of wall tile finish type R5 as per finishes schedule fitted with: Approved 2no wall type bibtaps, with Swivel Outlet, adjustable wall flanges and exposed adjustable connections. CP. Un-slotted sink waste with bac piece at height of 915mm AFFL 5mm thick clear float glass silver-backed mirror, size 450x900mm height with polished bevelled edges 4 times holed for and fixed, with chromium plated dome manufacturer's specifications. manufacturer's instructions. stainless steel 1018 x 90 x 32mm diameter right/left hand side toilet grab rail with 450mm high centre flange, in satin polished finish complete with \$\$ fixing screw installed in accordance to manufacturer's specification architect's drawing. 27 mm vertical deco blinds with anodised aluminium headrail fitted with colour coordinated insert. All runners o be wheeled and fitted with individual clute


SINKS.
X1: STAINLESS STEEL SINK Stainless steel 1000 x 457mm inset single end bowl with recessed measured), Grade 304 (18/10) Stainless Steel sink to comply with and supplied with suitable assesories in accordance to manufac
X2: STAINLESS STEEL SINK Stainless steel 1500 x 457mm inset double end bowl with rece elsewhere measured), Grade 304 (18/10) Stainless Steel sink to a swivel Outlet, adjustable wall flanges and supplied with suitable of
X3: CERAMIC SINK Ceramic fireclay 435 x 335 x 180 mm rectangular laboratory sin brackets supplied with all necessary accessories (all to be acid re
X4: SINGLE WASH TROUGH (inset) & 2 no. TAPS 600mm x 500mm Inset washtrough, manufactured from grade 1

WC'S URINALS & SHOWER Z1: CERAMIC STANDARD WC (CC)- CONCEALED CISTERN Vitreous ching 90° outlet WC or equal and approved top inlet closed rim back-to-wall pan, Floor Mounted to comply with SABS 497 & Fitted with "Jo blank flush plate. Z2: CERAMIC PARAPLEGIC WC necessary fittings to manufacturer's specification and applicable SABS standards. Flush valve to be fitted with suitable extension lever. **Z3: CERAMIC PARAPLEGIC WC** (CC)- CONCEALED CISTERN Vitreous china 900 outlet WC or equal and approved top inlet closed rim back-to-wall pan, Floor Mounted to comply with SABS 497 & Fitted with "Jac Installed with dual flush ability & complete with all necessary fittings to manufacturer's specification and applicable SABS standards. Flush valve to be fitted with suitable extension lever, blank flush plate & offset push button for parapleaic access Z4: CERAMIC STANDARD WC (BACK INLET) **Z5: CERAMIC STANDARD WC (CC)** approved heavy duty thermoset lid, seat and complete with all necessary fittings as per manufacturer's specifications and applicable SABS standards. two hanger brackets and fitted with exposed flush-valve, and suitable bottle trap chrome finish as per manufacturer's specifications and applicable SABS SO1: SHOWER fittina in corner position fitted with Shower set and complying with SABS 226 comprising of approved: • Glazed Shower Cubicle with access door as per standard supply from manufacturer and sized to fit space configuration Chrome Plated Shower Head with ball jointed connector • Chrome Plated Bath/shower diverter mixer-wall type with sliding wall flanges and concealed connections adjustable from 178 mm to 203 mm centres. Shower tray to be recessed 50 mm into a 100mm high concrete plinth with exposed plinth face tiled. WASH-HAND BASIN B1: WHB & MIXER TAP B2: DISABLED BASIN 420mm semi rounded lavatory basin to comply with SABS 497, in two tap hole configuration fitted with; 2 No.chrome plated Elbow action pillar-tap, with 1/4 turn ceramic disc head and blue & Red indicators water applications and flanged backnut, chrome plated waste, chrome plated 32 mm INo. chrome plated tap with flanged backnut (code KM2.102) metering tap, mounting kit and angle valves 400mm long flexible inlets and chrome plated bottle trap supplied with all necessary pipe connections. Basin mounted on cabinet or vanity slab with silicon sealant between contact areas in stric B4: SMALL BASIN & 2 TAPSTRAY & SHOWER SET (FOR WORKSHOPS) pillar taps, chrome plated anti-theft plug with spindle plug, slotted basin waste, chrome plated Bottle Trap, mounting kit and angle valves with 400mm lor pillar tap, Chrome Plated anti-theft plug with spindle plug, slotted basin waste, chrome plated Bottle Trap, mounting kit and angle valves with 400mm long flexible inlets supplied with all necessary pipe connections. Fitted to wall using 2No. Semi-concealed cast iron brackets in accordance to the manufacturer B6: MEDIC BASIN & FITTINGS (SICK BAY) pillar-tap, with . turn ceramic disc head and blue & Red indicators water applications and flanged backnut, chrome plated waste, chrome plated 32mn standing overflow tube, chrome plated Bottle Trap supplied with all necessary pipe connections. Fixed with concealed wall bracket in accordance to the manufacturer's specifications. Combination of sanitaryware, accessories and general fittings comprising of: • Mirror type K2. • Paper towel dispenser K8 and bin type K3. • Soap dispenser type K9. and grout in compliance to manufacturer's specifications and government standard specifications. Installation heights as indicated in the drawings. SINKS: with Approved 2No. CP bibtaps - plain extended chrome plated, complete with sliding wall flanges, Un-slotted sink waste with back nut, plug with stirrup, cho and stay. CP, 'P' trap, with deep seal and cleaning eye. Rough brass. Sink installation height = 900mm AFFL. Cut out size 535 x 425mm. X5: DOUBLE WASH TROUGH (inset) & 2 no. TAPS nut and plug with stirrup. CP, Double drain black rubber deep seal 'P'-Trap. Sink mounted on 2no. 25mm square SS gallow brackets, front leg and adjustable fo SANITARY ACCESSORIES K1: SS TOILET ROLL HOLDER- 2 ROLL finish, including screws and dowels and all other necessary accessories in accordance to manufacturer's specifications. K2: GLASS MIRROR headed mirror screws K3: SS WASTE BIN 328W x 826H x 203D Waste bin manufactured From 18/10 Stainless steel. Surface Satin Finish, Material Thickness 1,5mm, includina Screws,dowels and all necessa accessories in accordance to manufacturer's specifications. K4: SANITARY BIN (PLASTIC) K5: SOAP HOLDER Single semi-recessed ceramic soap dish Complete with all necessary accessories and installed in accordance to manufacturer's specifications. K6: WALL GRAB RAILS-PARAPLEGIC Stainless steel 914 x 90 x 32mm diameter wall (rear) grab rail, in satin polished finish complete with SS fixing screws and plastic wall plugs. Installed as per K7: GRAB RAILS (RIGHT/LEFT HAND)-PARAPLEGIC and plastic wall plugs. Installed as per manufacturer's instructions K8: PAPER TOWEL DISPENSE 350mmWx365mmHx230mmD tear and dry paper hand towel dispenser in stainless steel. Complete with screws, locking key, and all necessary accessories ar K9: SOAP DISPENSER/DISH- WALL MOUNTED 115W x 270H x 110D Stailess steel Hands Free soap dispenser. Complete with screws, locking key, and all necessary accessories and installed in accordance manufacturer's specifications. K10: ALUMINIUM COAT HOOKS (Multirack) 820mm Wide x 220mm High x 90mm High Aluminium Multi-rack Hat and Coat Hook in multi-track two Hooks Configuration With Anodised Silver Finish Comple with Screws K11: HAND DRYER (Hands free) As per Electrical Engineers specification K12: TOWEL RAIL 55mm dia. Polished 900mm long towel rail complete with all necessary accessories in accordance to manufacturer's specifications. Installation height as per K13: SHOWER CURTAIN RAIL (straight) 20mm dia. standard chromium plated shower curtain rail 1300mm long with flanged ends and screws CP fixing height as per PA's drawing. **GENERAL FIXTURES** G1: DOOR PROTECTOR accordance to manufacturer's specifications. Installation height 900mm above FFL, or as specified. Pull down PVC screen size 2440 x 1850mm (viewing area 2340 x 1750mm) with wall-mounted code \$C0400 Keystone Brackets Adjustable Set of 2, size 300mm. To be supplied complete with all accessories, and fitted in strict accordance with manufactures instructions. Pinboard size 1000mm H x 1500mm W comprising of laminated soft board core pinning material beaded all round with anodised aluminium channel surroun mitred at the corners. To be fitted complete with fixing brackets, screws and wall plugs at 900mm above floor level. Pinboard size 1200mm H x 3000mm W comprising of laminated soft board core pinning material beaded all round with anodised aluminium channel surrour mitred at the corners. To be fitted complete with fixing brackets, screws and wall plugs at 900mm above floor level G5: WINDOW NORMAL BLINDS(vertical fabric) mechanism. All runners to be connected by stainless steel links. Tilt mechanism to be operated by a nylon ball chain with a reduction gear inside a fully enclose cap. Blinds to be face fixed (fixed over the window opening) by means of concealed type fixing brackets. Cast iron flat type full-flow outlets size 110 mm diameter with centre bolt, , including connections to downpipes. G7: SS FLOOR EXPANSION JOINT COVER Co-extruded heavy-duty stainless steel movement joint strip, with polyurethane infill (colour grey). To be installed within the tile surface over the 20mm expansion joints, in accordance to the manufacturer's specifications. G8: CHALKBOARDS- GREEN SURFACE COLOUR

**SANITARY SCHEDULE** B5: H/DUTY BASIN & 1No. TAP (FOR LABS) Ceramic fire day 300x400mm rectangular heavy duty basin in one taphole configuration to comply with SABS 497 and RHS hole plugged and fitted with;1Nc 200mm wide uPVC Door Protector manufactured in high impact resistant rigid uPVC (Colour Grey) and cut to suit door width from 3m length, installed strictly in G2: PROJECTOR SCREEN G3: PINBOARD 1500W X 1000H G4: PINBOARD 3000W X 1200H G6: FLOOR DRAIN

system 1000 standard WRITEBOARD or EQUAL & APPROVED vitreous enamelled steel utility school chalkboards wall-mounted size 4800mm x 1140mm higt PROJECT NUMBER manufactured in accordance with SABS Standard CKS 36/2004 Edition 4 and suitable for Class 1: Heavy Duty applications, as defined therein. Enamel steel Utili

chalk board surfaces to be matt and finely structured, olive green in colour (Vitrex Colour Reference - Chalk Board Green LM1797/2), supplied complete with ntegral anodised aluminium chalk rail (ACR), fixing components and secured in position to brickwork. The Chalk boards are to be fixed in position strictly ir accordance with the manufacturer's instructions

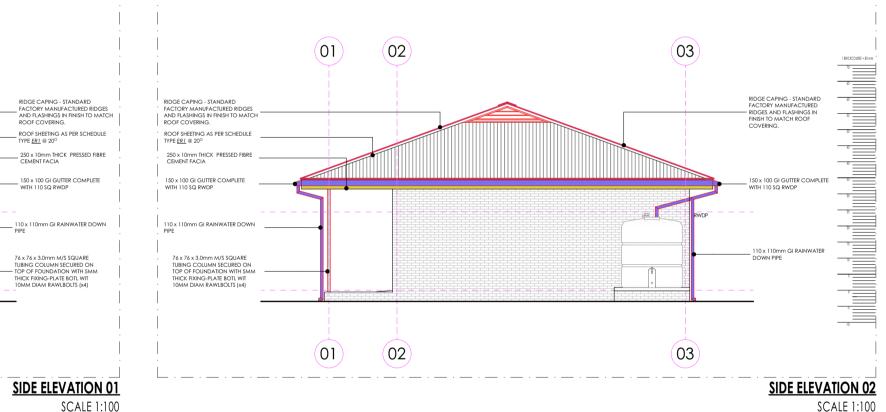

480

LDPW - PROF/16002/E17

ITEM No.

DRAWN

CHECK

PrArch

43981757

-FLOOR FINISH

WALL

SKIRTING

FINISH

## FLOORS:

F1: PORCELAIN TILES - MATT (Corrosive Resistant & Anti-Slippery)

420 x420 11.5mm kilimanjaro floor tiles or similar approved by architects, fixed with adhesive, painted with tinted waterproof jointing compound. Grouting to be grey, tiles should have expansion joint and aluminium edging strip.

#### F2: PORCELAIN TILES -MATT

600 x 600 x10mm thick matt porcelain tile to comply with SABS 1449 laid on approved pattern by an approved specialist to comply with SABS 107 and approved adhesives and grout on screeds With Thickness/Specification in strict compliance to manufacturers instructions and SABS specification. Fittings to include, ribbed angle tiles where there is change of level & Movement Joints of 6mm Wide With Patent Aluminium Movement Joints Strips Consisting Of Synthetic Fibre Inserts Installed At Intervals As Per Manufacturer's Instruction. Colour and pattern to architects approval.

#### F3: CARPET TILES

500mm x 500mm , 100% PFX staple fibre carpet tiles To Comply With SABS 1419 (heavy commercial) consisting of fibres set out on waterproof vinyl backing and to comply with EN 1307 Wear Class 4 (heavy duty), laid with approved adhesive on 30mm thick cement screeds in strict compliance with manufacturer's instructions. Carpet tiles to conform to BS 4790 on fire rating, and DIN 54324 on wira test and ISO body test at less than 2Kv at 25% RH on static electricity. Colour and pattern to architects approval.

F4: CEMENT SAND SCREED 30mm thick polished cement sand screed with 13mm Stone Nominal aggregate for Topping to comply with SABS 1083 or latest revision for concrete.

#### F5: EXTERIOR MULTI COLOURED CONCRETE INTERLOCKING PAVERS

65mm thick multi-coloured concrete pavers laid on sand bedding to civil/structural engineer's specification in approved pattern and compacted to approval and grouted in strict accordance to manufacturer's specifications. All to be manufactured and installed in strict compliance to SABS 1058 or Latest Revision.

## F6: GRANOLITHIC FINISH

22 mm thick untinted Granolithic finish composed of one part cement, one part fine sand, two parts coarse sand and one part granite that would pass through a 5mm mesh sieve; laid by specialist in panels not exceeding 10m2. divided with approved brass dividing strips. All to be manufactured and installed in strict compliance to the latest SABS approved standards. Colour, pattern and aggregate size to architects approval.

#### F7: INTERLOCKING PAVERS (RIGID PAVING/VEHICULAR WAYS)

220mm x 197mm x 80 mm thick concrete interlocking pavers, 25 mpa, manufactured to SABS spec 1058, laid on sand bedding to civil/structural engineer's specification to a 'herringbone' pattern to the Architect's approval.

#### F8: SEMI FLEXIBLE VINLY SHEETING (CORROSIVE RESISTANT/ANTI-SLIPPERY)

2.5mm Thick Heavy Traffic Use, Corrosive Resistant & Anti-Slippery Vinyl Sheeting Semi-Flexible To Comply With SABS 586, With Static Dissipative Properties Throughout Thickness, Engineered for ESD or SD (anti-static) Protection Vinyl Sheet, Laid on Self -Levelled Smooth Screed glued with conducive adhesive To SABS 070 or Latest Revision In Accordance To Manufacturer's Instructions And Installed By Approved Specialist. Joints Shall be Welded as Per Manufacturer's Specifications With No more than 2mm Gap. Clean & Polish Floor In Compliance With SABS 1042. Colour To Architect Approval On Sample Presentation. Contractor to provide Certificate of Static Current Conductivity. Contractor to provide Certificate of Static Current Conductivity, Corrosive resistant & Anti-Slippery.

#### F9: GRAVEL FINISH ON SAND LAYER

32mm Gravel On Compacted Sand Layer Base as Per PSE Details Installed in All Duct Chambers Accommodating Sanitary Services.

### SKIRTING:

S1: HARDWOOD OR EQUAL AND APPROVED

"Ex 75mm x 20mm Moulded Hardwood Skirting" to comply with SANS 1099, fixed to walls in long lengths with splayed heading joints and mitred coners with screws and plugs at centres not exceeding 600mm, and fixed with a 19mm x 19mm quadrant beading. The skirting to be vanished with 3No. coats of egg shell clear vanish to comply with SABS/SANS 381 type 1.

#### S2: CERAMIC TILE SKIRTING

600mm wide x 100mm high x 7mm thick matt porcelain tile to comply with SABS 1449 laid with approved adhesives and grout on 22mm thick screeds in strict compliance to manufacturers instructions and SABS specification, with cove base and straight tops. Complete with corner and top trims. Fittings to include, ribbed angle tiles where there is change of level. Colour and pattern to architects approval.

#### S3: CEMENT SAND SCREED

75 mm high x 20 mm thick hardened cement sand screed skirting coved at 50 mm dia. to form a continuous joint with the adjoining screed floor finish to PA's approval. All to be manufactured and installed in strict compliance With SABS 1083 or latest revision.

## WALL FINISHES:

R1: FACE BRICK FBX face brick in common running bond to comply with SABS 227 and forming part of the structural work.

R2: EMULSION (PVA) PAINT – FULL HEIGHT 2 no. coats of PVA matt finish emulsion paint to SABS 1586 applied on plastered surface primed and with 1 no. coat undercoat to SABS 681

### grade1, in accordance to manufacturer's instructions.

R3:ALKYD (ENAMEL) PAINT 2 no. coats matt (egg shell) finish alkyd (enamel) paint to SABS 630, type 2 applied on plastered surfaces with 1 no coat alkali resistant plaster primer to SABS 1416 and 1 no. coat undercoat to SABS 681 grade1, in accordance to manufacturer's instructions.

#### R4: GLAZED CERAMIC WALL TILES / ENAMEL PAINT COMBO

Combination of; 600mm wide x 300mm x 7mm thick high glazed ceramic tiles To Specification "R5", laid on 15 mm thick plaster prepared to receive wall tiles fixed with approved adhesives and grout in compliance to manufacturer's specifications and government standard specifications laid from finish floor level to window level AND ENAMEL paint to specification "R3" To Comply with SABS 630 or latest revision applied from 2100 mm above finished floor level to ceiling height all in strict compliance to manufacturer's instructions. All to be manufactured and installed in strict compliance to the latest SABS Standards.

#### R5:CERAMIC WALL TILES - FULL HEIGHT

600mm x 300mm x 7mm thick high glazed ceramic tiles to Comply with SABS 22 or Latest revision, laid on 15 mm thick plaster prepared to receive wall tiles fixed with approved adhesives and grout in compliance to manufacturer's specifications and government standard specifications. Tiles to be laid to full ceiling height. All to be manufactured and installed in strict compliance SABS 22 Standard. All to be manufactured and installed in strict compliance SABS 22 Standard.

## **CEILING AND CORNICE:**

C1: 9mm GYPSUM BOARDS FLUSH PLASTERED CEILINGS OR EQUAL AND APPROVED

"GypCeil Classic" gypsum plasterboard ceilingor **EQUAL & APPROVED** consisting of 1 layer Gyproc RhinoBoard 9mm (locally manufactured, ISO 9001 & 14001 certification, recycled paper content, Ecospecifier listing) fixed to timber brandering installed at maximum 300mm centers using Gyproc RhinoBoard Sharp Point Grabber Screws 32mm at maximum 150mm centers. Apply . Gyproc RhinoTape to all joints and skim the ceiling using Gyproc RhinoLite.

#### C2: FIBRE CEMENT BOARDS (H-JOINTED)

6.4mm thick GypCeil Prestige S<sup>n</sup> fibre cement ceiling boards or **EQUAL & APPROVED** consisting of 1 layer Gyproc RhinoBoard 9 mm (locally manufactured, ISO 9001 & 14001 certification, recycled paper content, Ecospecifier listing, non-combustible to SANS 10177-5) fixed to EX 38mm x 50mm timber brandering installed at maximum 400mm centres using Gyproc RhinoBoard Sharp Point Grabber Screws 32mm at maximum 150mm centres with all necessary accessories, finished with 3 No. coats of super PVA external quality paint colour to PA's approval. Gyproc RhinoTape to all joints and skim the ceiling using Gyproc RhinoLite.

#### C3: PATENT SUSPENDED ACOUSTIC TILES OR EQUAL AND APPROVED

1200mm x 600mm X 15mm Gyproc Celotex Pin Perforated or Fine Fissured OR EQUAL & APPROVED laid into Donn ceiling grid and secured into place using Donn Hold Down Clips @ 200mm c/c. Donn Wall Angle M6 fixed to the perimeter wall using fixings at 300mm centres. Donn T38 FR Main Tees (0.4mm thickness, Z150 galv. coating, locally manufactured, recycled content, ISO 9001 & 14001 certification) at 1200 centres & Donn T38V (1200 long) Cross Tees at 600 centres. Suspend main tees @ 1200mm c/c using Donn Hanger Strap 19mm suitably fixed to the building structural members. Donn Galvanized Hanger Strap 19mm at maximum 150mm on both sides of the fire notch. All fire notches to be in line. Suspend all full length 1200 Cross Tees at their mid-point using Donn Hanger Strap 19mm suitably fixed to the building structural members. All to comply with latest SANS 803 including all necessary accessories and installed in strict accordance to manufacturer's specifications.

#### C4 EMULSION (PVA) PAINT OR EQUAL AND APPROVED

"Emulsion (PVA) Paint on Skimmed Plastered Slab" 3No. coats of PVA emulsion ceiling paint to latest SANS 1586 approved on 6mm thick light weight hemi-hydrate gypsum plaster on concrete slab soffit.

#### **ROOF COVERING AND INSULATION:**

ER1: EMBOSSED ROOFING SHEET (TWO SIDES)

Roofing Sheets: 0.58mm Thick concealed fixing roofing sheets manufactured from roll-formed from certified steel complying with ISQ 550 (31). The profile shall have three trapezoidal ribs at 203mm centers giving a net cover of 406mm. The rib height shall

be 41mm and provide capillary breaks. The male rib shall have spurs at 283mm centers to ensure a positive double interlocking action at side-laps. Each pan shall incorporate two stiffener ribs. Profiled roofsheets to be coated on both sides with "Global Coat" or "Chromadek Colour" and laid on structural timber/steel structure incorporating all necessary accessories such as flashings and eave closers in strict compliance to manufacturer's instructions.

Insulation: SHALL EITHER BE: 1: where there are acoustic ceilings susspeded board, a heavy duty "Aluminium sisalation foil" shall be installed AND 2: where the steel work is exposed, a 50mm "FactoryBoard" manufactured from noncombustible glass fibres and thermo-setting resin binder supplied size 2400mm x 1200mm and 80kg/mÑ and finished with white metalized foil.

Galvanised Steel (GI) Gutter: 150mm Wide x 100mm Deep x 0.6mm Eaves Gutter of Commercial Grade Steel With Class Z275 Galvanising To Comply With SABS 934 or latest Revision Fixed To Painted Fibre Cement Fascia Board Together with standard accessories discharging into Rainwater Downpipes.


**Downpipe:** 110 x110 x 0.6mm Thick Commercial Grade Galvanised Steel Sheet With Class Z275 Galvanising To Comply With SABS 934 or Latest Revision to or built into walls or cast in concrete columns fixed to brickwork or steel including brackets and self-taping screws To Manufacturer Installation Instructions.


Fascia board: 250 x 10 mm Fibre- Cement Fascia/Barge Board, Screw Fixed To Truss Ends & Counter Batten With Countersunk Brass Screws. Prepare & Apply One Universal Undercoat & Two Coats Super Acrylic P.V.A.




03

01

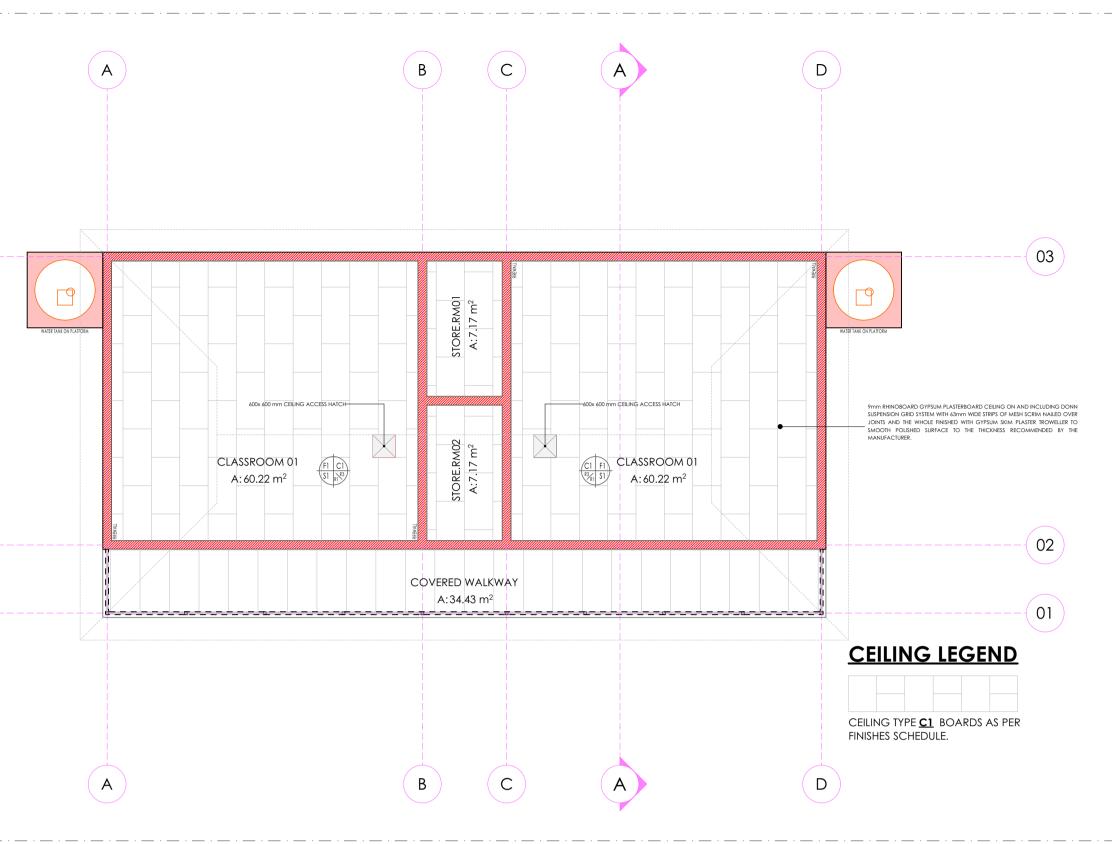

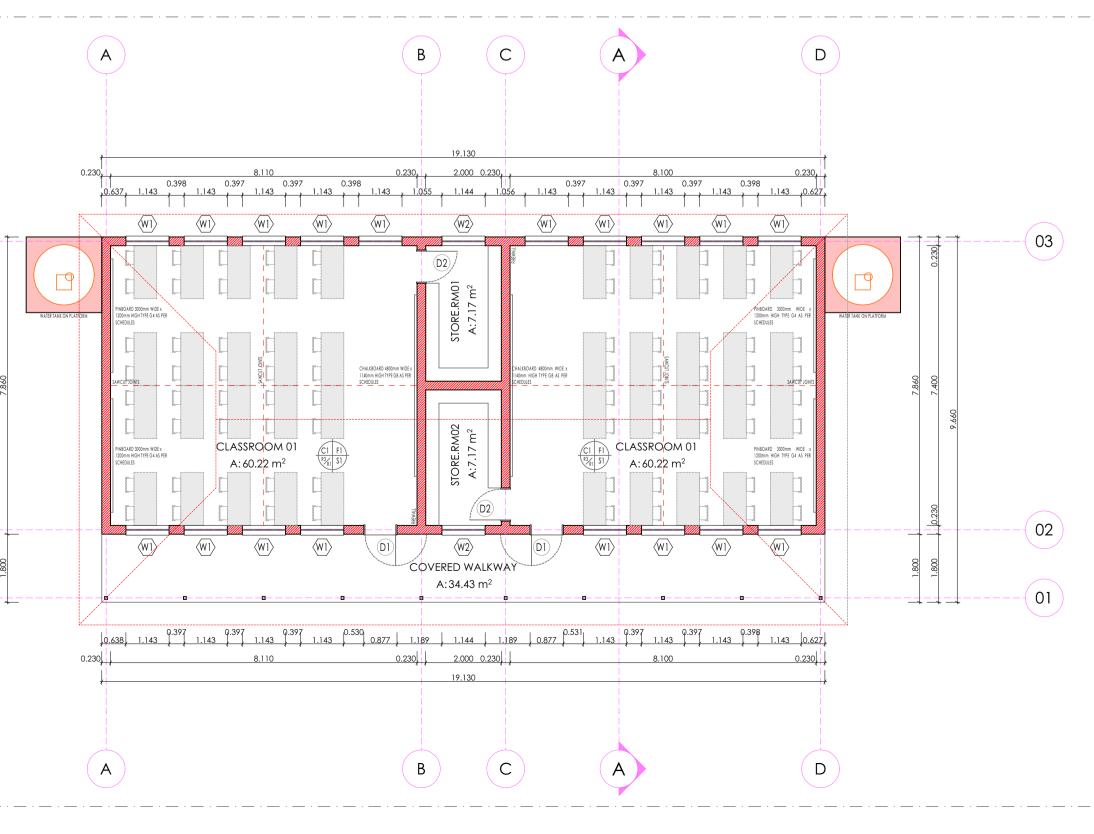

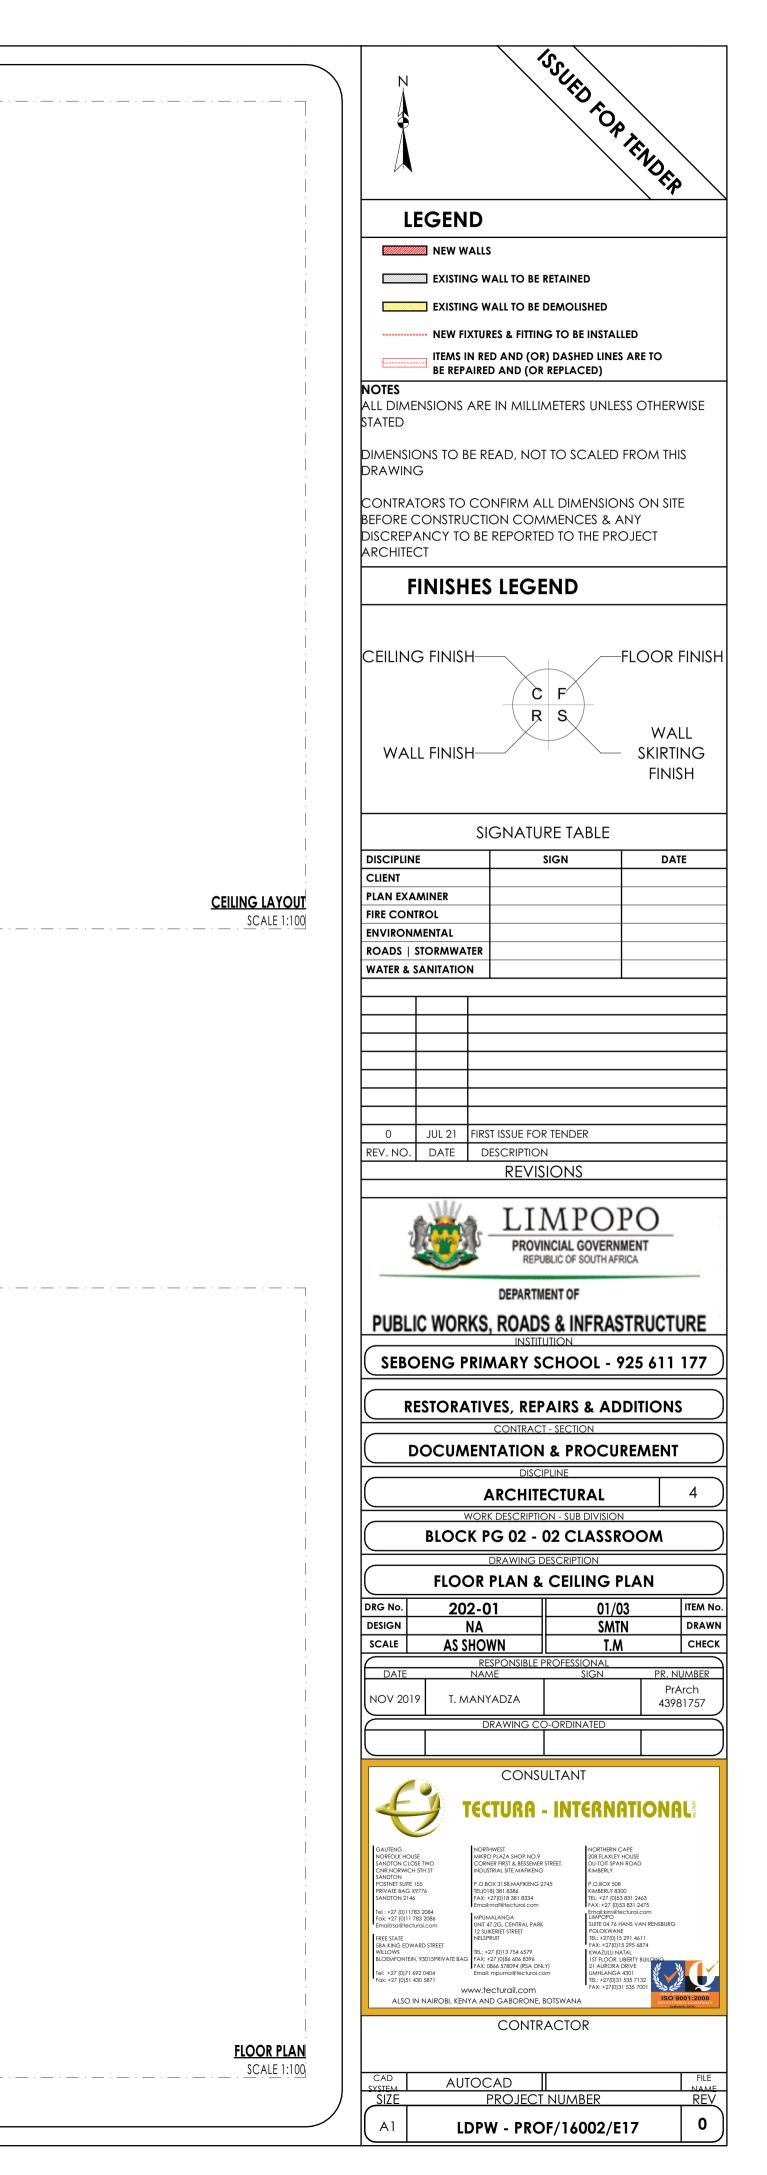

#### FLOORS:

F1: PORCELAIN TILES - MATT (Corrosive Resistant & Anti-Slippery)

420 x420 11.5mm kilimanjaro floor tiles or similar approved by architects, fixed with adhesive, painted with tinted waterproof jointing compound. Grouting to be grey, tiles should have expansion joint and aluminium edging strip.

#### F2: PORCELAIN TILES -MATT

600 x 600 x 10mm thick matt porcelain tile to comply with SABS 1449 laid on approved pattern by an approved specialist to comply with SABS 107 and approved adhesives and grout on screeds With Thickness/Specification in strict compliance to manufacturers instructions and SABS specification. Fittings to include, ribbed angle tiles where there is change of level & Movement Joints of 6mm Wide With Patent Aluminium Movement Joints Strips Consisting Of Synthetic Fibre Inserts Installed At Intervals As Per Manufacturer's Instruction. Colour and pattern to architects approval.

#### F3: CARPET TILES

500mm x 500mm , 100% PFX staple fibre carpet tiles To Comply With SABS 1419 (heavy commercial) consisting of fibres set out on waterproof vinyl backing and to comply with EN 1307 Wear Class 4 (heavy duty), laid with approved adhesive on 30mm thick cement screeds in strict compliance with manufacturer's instructions. Carpet tiles to conform to BS 4790 on fire rating, and DIN 54324 on wira test and ISO body test at less than 2Kv at 25% RH on static electricity. Colour and pattern to architects approval.

## F4: CEMENT SAND SCREED

30mm thick polished cement sand screed with 13mm Stone Nominal aggregate for Topping to comply with SABS 1083 or latest revision for concrete.

#### F5: EXTERIOR MULTI COLOURED CONCRETE INTERLOCKING PAVERS

65mm thick multi-coloured concrete pavers laid on sand bedding to civil/structural engineer's specification in approved pattern and compacted to approval and grouted in strict accordance to manufacturer's specifications. All to be manufactured and installed in strict compliance to SABS 1058 or Latest Revision.

## F6: GRANOLITHIC FINISH

22 mm thick untinted Granolithic finish composed of one part cement, one part fine sand, two parts coarse sand and one part granite that would pass through a 5mm mesh sieve; laid by specialist in panels not exceeding 10m2. divided with approved brass dividing strips. All to be manufactured and installed in strict compliance to the latest SABS approved standards. Colour, pattern and aggregate size to architects approval.

#### F7: INTERLOCKING PAVERS (RIGID PAVING/VEHICULAR WAYS)

220mm x 197mm x 80 mm thick concrete interlocking pavers, 25 mpa, manufactured to SABS spec 1058, laid on sand bedding to civil/structural engineer's specification to a 'herringbone' pattern to the Architect's approval.

#### F8: SEMI FLEXIBLE VINLY SHEETING (CORROSIVE RESISTANT/ANTI-SLIPPERY)

2.5mm Thick Heavy Traffic Use, Corrosive Resistant & Anti-Slippery Vinyl Sheeting Semi-Flexible To Comply With SABS 586, With Static Dissipative Properties Throughout Thickness, Engineered for ESD or SD (anti-static) Protection Vinyl Sheet, Laid on Self -Levelled Smooth Screed glued with conducive adhesive To SABS 070 or Latest Revision In Accordance To Manufacturer's Instructions And Installed By Approved Specialist. Joints Shall be Welded as Per Manufacturer's Specifications With No more than 2mm Gap. Clean & Polish Floor In Compliance With SABS 1042. Colour To Architect Approval On Sample Presentation. Contractor to provide Certificate of Static Current Conductivity. Contractor to provide Certificate of Static Current Conductivity, Corrosive resistant & Anti-Slippery.

#### F9: GRAVEL FINISH ON SAND LAYER

32mm Gravel On Compacted Sand Layer Base as Per PSE Details Installed in All Duct Chambers Accommodating Sanitary Services.

### SKIRTING:

S1: HARDWOOD OR EQUAL AND APPROVED

"Ex 75mm x 20mm Moulded Hardwood Skirting" to comply with SANS 1099, fixed to walls in long lengths with splayed heading joints and mitred coners with screws and plugs at centres not exceeding 600mm, and fixed with a 19mm x 19mm quadrant beading. The skirting to be vanished with 3No. coats of egg shell clear vanish to comply with SABS/SANS 381 type 1.

#### S2: CERAMIC TILE SKIRTING

600mm wide x 100mm high x 7mm thick matt porcelain tile to comply with SABS 1449 laid with approved adhesives and grout on 22mm thick screeds in strict compliance to manufacturers instructions and SABS specification, with cove base and straight tops. Complete with corner and top trims. Fittings to include, ribbed angle tiles where there is change of level. Colour and pattern to architects approval.

#### S3: CEMENT SAND SCREED

75 mm high x 20 mm thick hardened cement sand screed skirting coved at 50 mm dia. to form a continuous joint with the adjoining screed floor finish to PA's approval. All to be manufactured and installed in strict compliance With SABS 1083 or latest revision.

## WALL FINISHES:

R1: FACE BRICK FBX face brick in common running bond to comply with SABS 227 and forming part of the structural work.

R2: EMULSION (PVA) PAINT – FULL HEIGHT 2 no. coats of PVA matt finish emulsion paint to SABS 1586 applied on plastered surface primed and with 1 no. coat undercoat to SABS 681

### grade1, in accordance to manufacturer's instructions.

R3:ALKYD (ENAMEL) PAINT 2 no. coats matt (egg shell) finish alkyd (enamel) paint to SABS 630, type 2 applied on plastered surfaces with 1 no coat alkali resistant plaster primer to SABS 1416 and 1 no. coat undercoat to SABS 681 grade1, in accordance to manufacturer's instructions.

#### R4: GLAZED CERAMIC WALL TILES / ENAMEL PAINT COMBO

Combination of; 600mm wide x 300mm x 7mm thick high glazed ceramic tiles To Specification "R5", laid on 15 mm thick plaster prepared to receive wall tiles fixed with approved adhesives and grout in compliance to manufacturer's specifications and government standard specifications laid from finish floor level to window level AND ENAMEL paint to specification "R3" To Comply with SABS 630 or latest revision applied from 2100 mm above finished floor level to ceiling height all in strict compliance to manufacturer's instructions. All to be manufactured and installed in strict compliance to the latest SABS Standards.

#### R5:CERAMIC WALL TILES - FULL HEIGHT

600mm x 300mm x 7mm thick high glazed ceramic tiles to Comply with SABS 22 or Latest revision, laid on 15 mm thick plaster prepared to receive wall tiles fixed with approved adhesives and grout in compliance to manufacturer's specifications and government standard specifications. Tiles to be laid to full ceiling height. All to be manufactured and installed in strict compliance SABS 22 Standard. All to be manufactured and installed in strict compliance SABS 22 Standard.

#### **CEILING AND CORNICE:**

C1: 9mm GYPSUM BOARDS FLUSH PLASTERED CEILINGS OR EQUAL AND APPROVED

"GypCeil Classic" gypsum plasterboard ceilingor EQUAL & APPROVED consisting of 1 layer Gyproc RhinoBoard 9mm (locally manufactured, ISO 9001 & 14001 certification, recycled paper content, Ecospecifier listing) fixed to timber brandering installed at maximum 300mm centers using Gyproc RhinoBoard Sharp Point Grabber Screws 32mm at maximum 150mm centers. Apply . Gyproc RhinoTape to all joints and skim the ceiling using Gyproc RhinoLite.

#### C2: FIBRE CEMENT BOARDS (H-JOINTED)

6.4mm thick GypCeil Prestige 5" fibre cement ceiling boards or **EQUAL & APPROVED** consisting of 1 layer Gyproc RhinoBoard 9 mm (locally manufactured, ISO 9001 & 14001 certification, recycled paper content, Ecospecifier listing, non-combustible to SANS 10177-5) fixed to EX 38mm x 50mm timber brandering installed at maximum 400mm centres using Gyproc RhinoBoard Sharp Point Grabber Screws 32mm at maximum 150mm centres with all necessary accessories, finished with 3 No. coats of super PVA external quality paint colour to PA's approval. Gyproc RhinoTape to all joints and skim the ceiling using Gyproc RhinoLite.

03

02

01

#### C3: PATENT SUSPENDED ACOUSTIC TILES OR EQUAL AND APPROVED

1200mm x 600mm X 15mm Gyproc Celotex Pin Perforated or Fine Fissured OR EQUAL & APPROVED laid into Donn ceiling grid and secured into place using Donn Hold Down Clips @ 200mm c/c. Donn Wall Angle M6 fixed to the perimeter wall using fixings at 300mm centres. Donn T38 FR Main Tees (0.4mm thickness, Z150 galv. coating, locally manufactured, recycled content, ISO 9001 & 14001 certification) at 1200 centres & Donn T38V (1200 long) Cross Tees at 600 centres. Suspend main tees @ 1200mm c/c using Donn Hanger Strap 19mm suitably fixed to the building structural members. Donn Galvanized Hanger Strap 19mm at maximum 150mm on both sides of the fire notch. All fire notches to be in line. Suspend all full length 1200 Cross Tees at their mid-point using Donn Hanger Strap 19mm suitably fixed to the building structural members. All to comply with latest SANS 803 including all necessary accessories and installed in strict accordance to manufacturer's specifications.

#### C4 EMULSION (PVA) PAINT OR EQUAL AND APPROVED

"Emulsion (PVA) Paint on Skimmed Plastered Slab" 3No. coats of PVA emulsion ceiling paint to latest SANS 1586 approved on 6mm thick light weight hemi-hydrate gypsum plaster on concrete slab soffit.

#### **ROOF COVERING AND INSULATION:**

ER1: EMBOSSED ROOFING SHEET (TWO SIDES)


Roofing Sheets: 0.58mm Thick concealed fixing roofing sheets manufactured from roll-formed from certified steel

complying with ISQ 550 (3T). The profile shall have three trapezoidal ribs at 203mm centers giving a net cover of 406mm. The rib height shall be 41mm and provide capillary breaks. The male rib shall have spurs at 283mm centers to ensure a positive double interlocking action at side-laps. Each pan shall incorporate two stiffener ribs. Profiled roofsheets to be coated on both sides with "Global Coat" or "Chromadek Colour" and laid on structural timber/steel structure incorporating all necessary accessories such as flashings and eave closers in strict compliance to manufacturer's instructions.

Insulation: SHALL EITHER BE: 1: where there are acoustic ceilings susspeded board, a heavy duty "Aluminium sisalation foil" shall be installed AND 2: where the steel work is exposed, a 50mm "FactoryBoard" manufactured from noncombustible glass fibres and thermo-setting resin binder supplied size 2400mm x 1200mm and 80kg/mÑ and finished with white metalized foil.

Galvanised Steel (GI) Gutter: 150mm Wide x 100mm Deep x 0.6mm Eaves Gutter of Commercial Grade Steel With Class Z275 Galvanising To Comply With SABS 934 or latest Revision Fixed To Painted Fibre Cement Fascia Board Together with standard accessories discharging into Rainwater Downpipes.

**Downpipe:** 110 x110 x 0.6mm Thick Commercial Grade Galvanised Steel Sheet With Class Z275 Galvanising To Comply With SABS 934 or Latest Revision to or built into walls or cast in concrete columns fixed to brickwork or steel including brackets and self-taping screws To Manufacturer Installation Instructions.

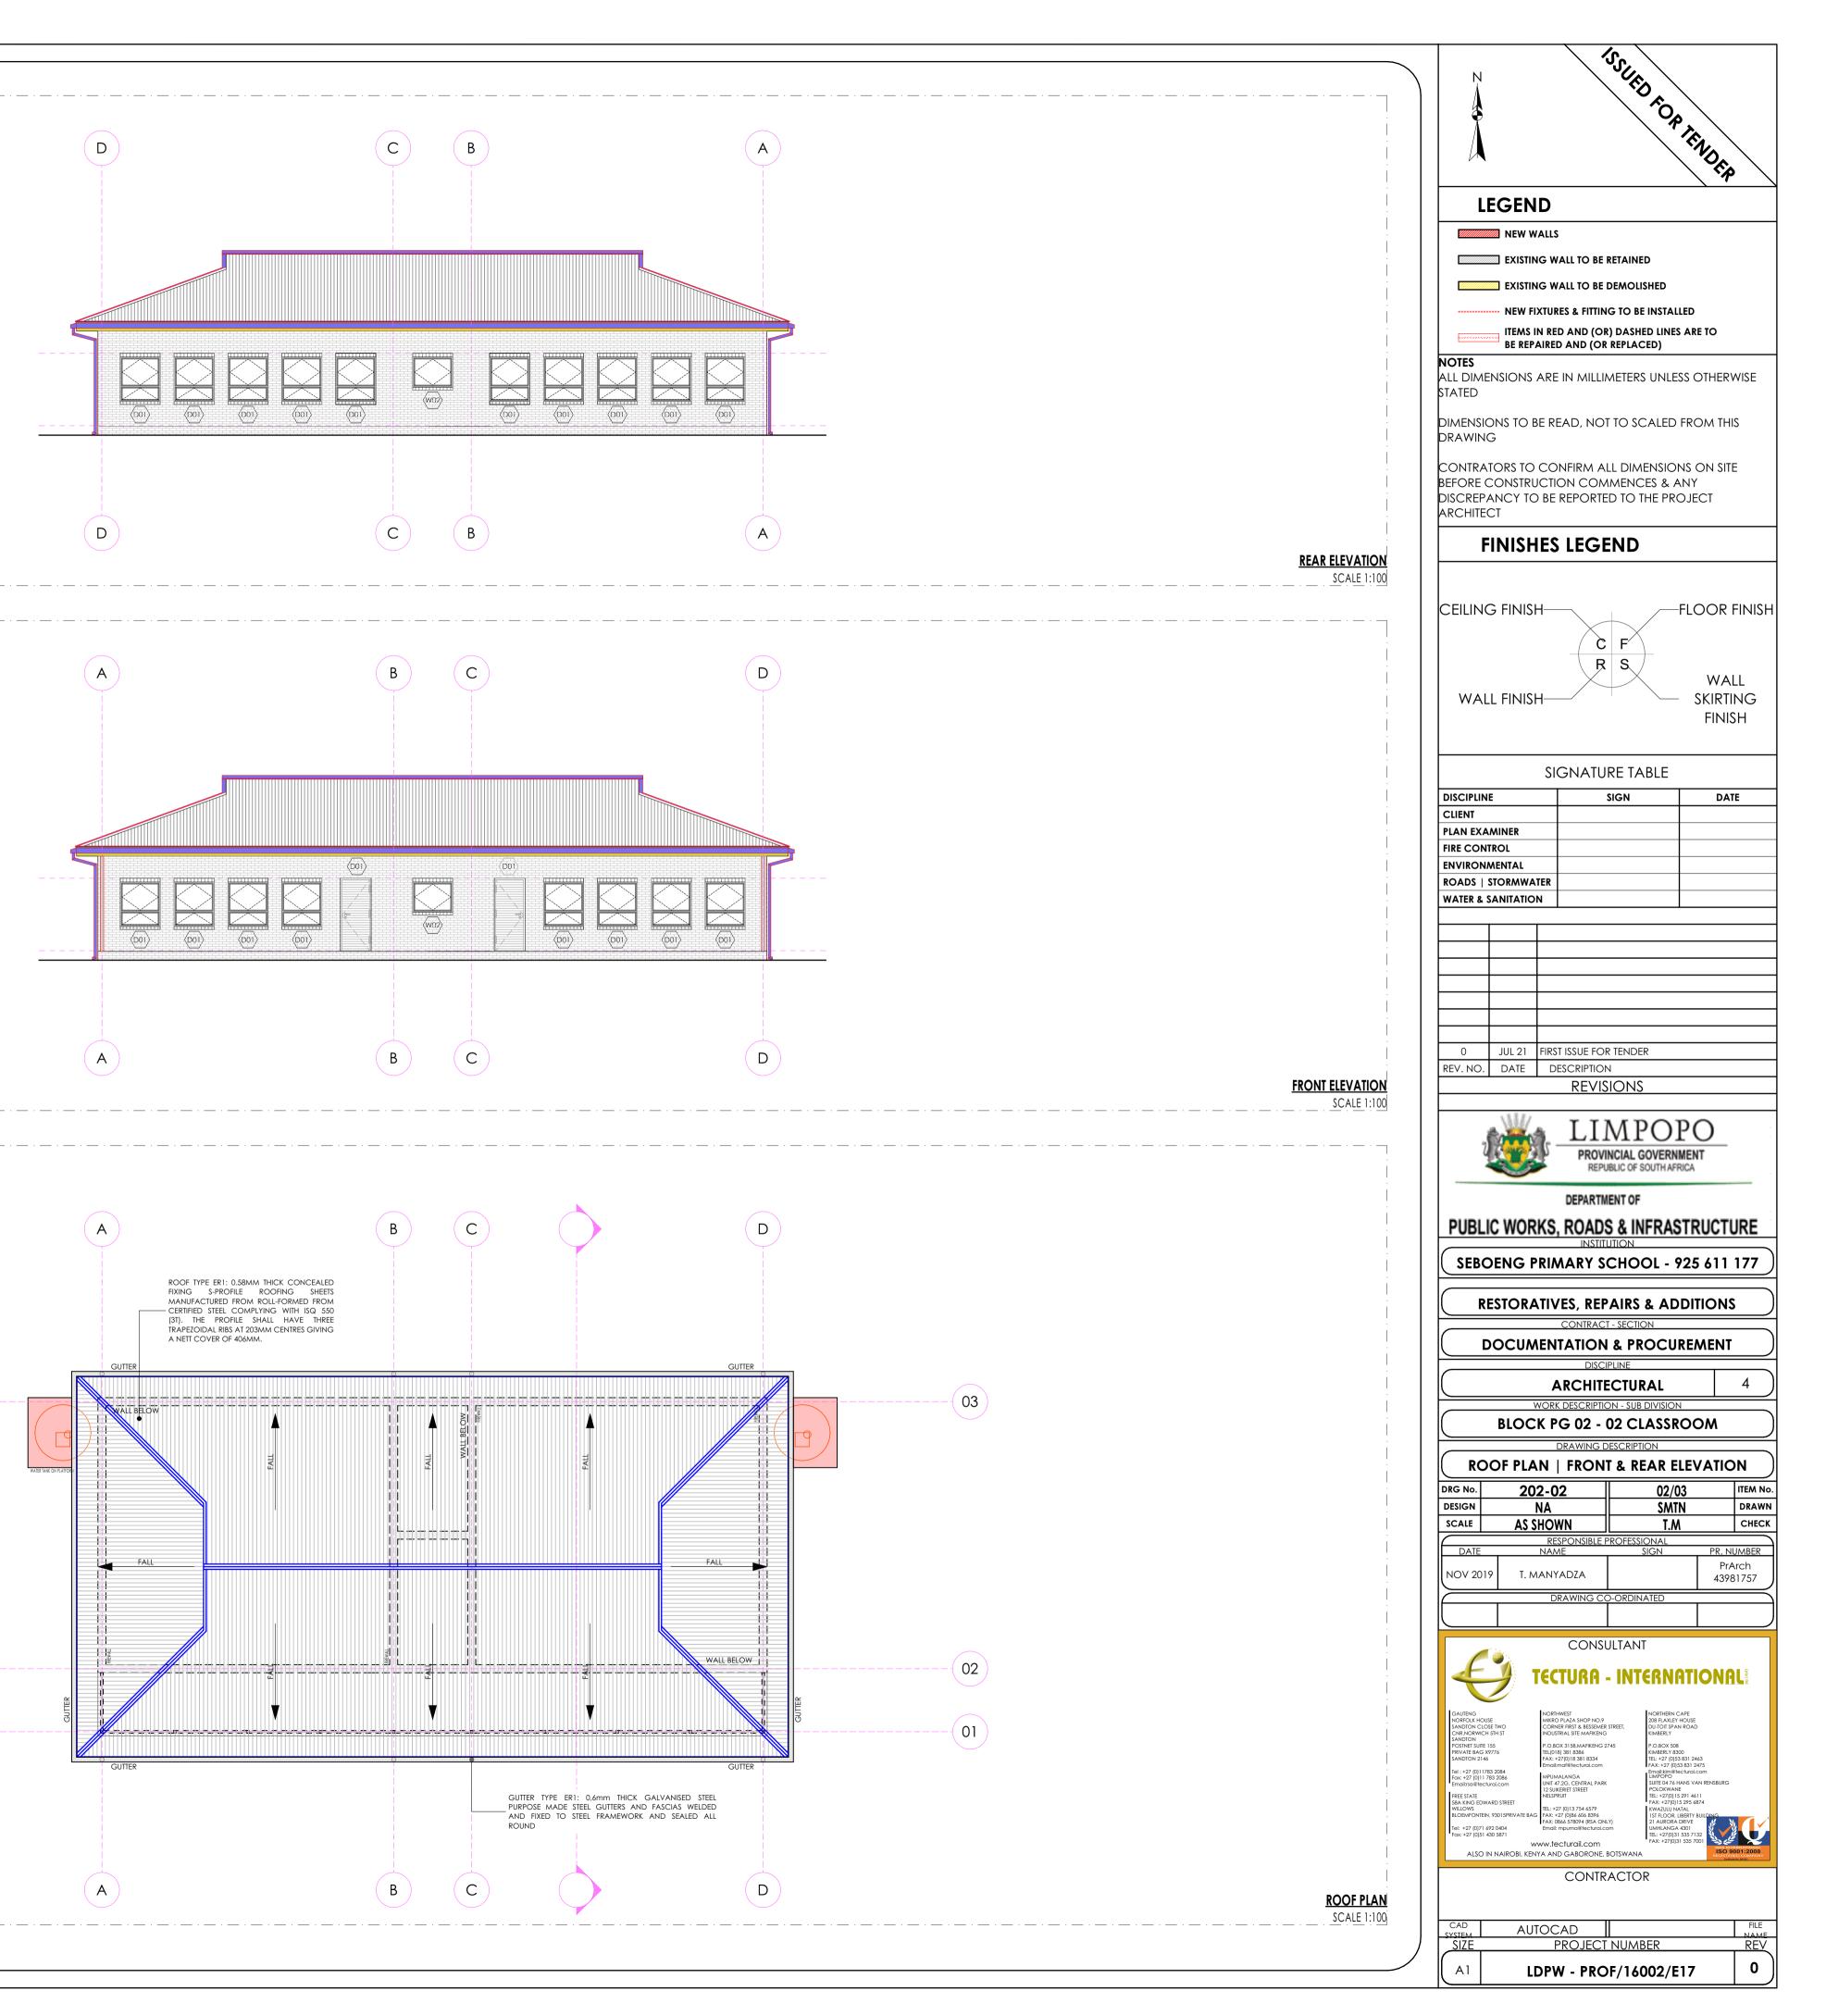

### FLOORS:

F1: FULLY FLEXIBLE TILES (Corrosive Resistant & Anti-Slippery)

420 x420 11.5mm kilimanjaro floor tiles or similar approved by architects, fixed with adhesive, painted with tinted waterproof jointing compound. Grouting to be grey, tiles should have expansion joint and aluminium edging strip.

#### F2: PORCELAIN TILES -MATT

600 x 600 x10mm thick matt porcelain tile to comply with \$AB\$ 1449 laid on approved pattern by an approved specialist to comply with SABS 107 and approved adhesives and grout on screeds With Thickness/Specification in strict compliance to manufacturers instructions and SABS specification. Fittings to include, ribbed angle tiles where there is change of level & Movement Joints of 6mm Wide With Patent Aluminium Movement Joints Strips Consisting Of Synthetic Fibre Inserts Installed At Intervals As Per Manufacturer's Instruction. Colour and pattern to architects approval.

#### F3: CARPET TILES

500mm x 500mm , 100% PFX staple fibre carpet tiles To Comply With SABS 1419 (heavy commercial) consisting of fibres set out on vaterproof vinyl backing and to comply with EN 1307 Wear Class 4 (heavy duty), laid with approved adhesive on 30mm thick cement screeds in strict compliance with manufacturer's instructions. Carpet tiles to conform to BS 4790 on fire rating, and DIN 54324 on wira test and ISO body test at less than 2Kv at 25% RH on static electricity. Colour and pattern to architects approval.

## 4: CEMENT SAND SCREED

30mm thick polished cement sand screed with 13mm Stone Nominal aggregate for Topping to comply with SABS 1083 or latest revision for concrete.

#### **F5: EXTERIOR MULTI COLOURED CONCRETE INTERLOCKING PAVERS**

65mm thick multi-coloured concrete pavers laid on sand bedding to civil/structural engineer's specification in approved pattern and compacted to approval and grouted in strict accordance to manufacturer's specifications. All to be manufactured and installed in strict compliance to SABS 1058 or Latest Revision.

### F6: GRANOLITHIC FINISH

22 mm thick untinted Granolithic finish composed of one part cement, one part fine sand, two parts coarse sand and one part granite that would pass through a 5mm mesh sieve; laid by specialist in panels not exceeding 10m2. divided with approved brass dividing strips. All to be manufactured and installed in strict compliance to the latest SABS approved standards. Colour, pattern and aggregate size to architects approval.

#### 7: INTERLOCKING PAVERS (RIGID PAVING/VEHICULAR WAYS)

220mm x 197mm x 80 mm thick concrete interlocking pavers, 25 mpa, manufactured to SABS spec 1058, laid on sand bedding to civil/structural engineer's specification to a 'herringbone' pattern to the Architect's approval.

#### F8: SEMI FLEXIBLE VINLY SHEETING (CORROSIVE RESISTANT/ANTI-SLIPPERY)

2.5mm Thick Heavy Traffic Use, Corrosive Resistant & Anti-Slippery Vinyl Sheeting Semi-Flexible To Comply With SABS 586, With Static Dissipative Properties Throughout Thickness, Engineered for ESD or SD (anti-static) Protection Vinyl Sheet, Laid on Self -Levelled Smooth Screed glued with conducive adhesive To SABS 070 or Latest Revision In Accordance To Manufacturer's Instructions And Installed By Approved Specialist. Joints Shall be Welded as Per Manufacturer's Specifications With No more than 2mm Gap. Clean & Polish Floor In Compliance With SABS 1042. Colour To Architect Approval On Sample Presentation. Contractor to provide Certificate of Static Current Conductivity. Contractor to provide Certificate of Static Current Conductivity, Corrosive resistant & Anti-Slippery.

#### F9: GRAVEL FINISH ON SAND LAYER

32mm Gravel On Compacted Sand Layer Base as Per PSE Details Installed in All Duct Chambers Accommodating Sanitary Services.

### SKIRTING:

S1: HARDWOOD OR EQUAL AND APPROVED

"Ex 75mm x 20mm Moulded Hardwood Skirting" to comply with SANS 1099, fixed to walls in long lengths with splayed heading joints and nitred coners with screws and plugs at centres not exceeding 600mm , and fixed with a 19mm x 19mm quadrant beading. The skirting to be anished with 3No. coats of egg shell clear vanish to comply with SABS/SANS 381 type 1.

#### S2: CERAMIC TILE SKIRTING

600mm wide x 100mm high x 7mm thick matt porcelain tile to comply with SABS 1449 laid with approved adhesives and grout on 22mm thick screeds in strict compliance to manufacturers instructions and SABS specification, with cove base and straight tops. Complete with corner and top trims. Fittings to include, ribbed angle tiles where there is change of level. Colour and pattern to architects approval.

#### S3: CEMENT SAND SCREED

5 mm high x 20 mm thick hardened cement sand screed skirting coved at 50 mm dia. to form a continuous joint with the adjoining screed floor finish to PA's approval. All to be manufactured and installed in strict compliance With SABS 1083 or latest revision.

## WALL FINISHES:

R1: FACE BRICK FBX face brick in common running bond to comply with SABS 227 and forming part of the structural work.

R2: EMULSION (PVA) PAINT - FULL HEIGHT no. coats of PVA matt finish emulsion paint to SABS 1586 applied on plastered surface primed and with 1 no. coat undercoat to SABS 68

#### grade1, in accordance to manufacturer's instructions.

R3:ALKYD (ENAMEL) PAINT no. coats matt (egg shell) finish alkyd (enamel) paint to SABS 630, type 2 applied on plastered surfaces with 1 no coat alkali resistant laster primer to SABS 1416 and 1 no. coat undercoat to SABS 681 grade1, in accordance to manufacturer's instructions.

#### R4: GLAZED CERAMIC WALL TILES / ENAMEL PAINT COMBO

ombination of; 600mm wide x 300mm x 7mm thick high glazed ceramic tiles To Specification "R5", laid on 15 mm thick plaster prepared receive wall tiles fixed with approved adhesives and grout in compliance to manufacturer's specifications and government standard specifications laid from finish floor level to window level AND ENAMEL paint to specification "R3" To Comply with SABS 630 or latest revision applied from 2100 mm above finished floor level to ceiling height all in strict compliance to manufacturer's instructions. All to be manufactured and installed in strict compliance to the latest SABS Standards.

#### R5:CERAMIC WALL TILES - FULL HEIGHT

600mm x 300mm x 7mm thick high glazed ceramic tiles to Comply with SABS 22 or Latest revision, laid on 15 mm thick plaster prepared to receive wall tiles fixed with approved adhesives and grout in compliance to manufacturer's specifications and government standard specifications. Tiles to be laid to full ceiling height. All to be manufactured and installed in strict compliance SABS 22 Standard. All to be manufactured and installed in strict compliance SABS 22 Standard.

### **CEILING AND CORNICE:**

C1: 9mm GYPSUM BOARDS FLUSH PLASTERED CEILINGS OR EQUAL AND APPROVED

GypCeil Classic" gypsum plasterboard ceilingor EQUAL & APPROVED consisting of 1 layer Gyproc RhinoBoard 9mm (locally manufactured, 30 9001 & 14001 certification, recycled paper content, Ecospecifier listing) fixed to timber brandering installed at maximum 300mm centers using Gyproc RhinoBoard Sharp Point Grabber Screws 32mm at maximum 150mm centers. Apply . Gyproc RhinoTape to all joints and skim he ceiling using Gyproc RhinoLite.

#### C2: FIBRE CEMENT BOARDS (H-JOINTED)

6.4mm thick GypCeil Prestige S" fibre cement ceiling boards or EQUAL & APPROVED consisting of 1 layer Gyproc RhinoBoard 9 mm (locally nanufactured, ISO 9001 & 14001 certification, recycled paper content, Ecospecifier listing, non-combustible to SANS 10177-5) fixed to EX 38mm x 50mm timber brandering installed at maximum 400mm centres using Gyproc RhinoBoard Sharp Point Grabber Screws 32mm at naximum 150mm centres with all necessary accessories, finished with 3 No. coats of super PVA external quality paint colour to PA's approval. Gyproc RhinoTape to all joints and skim the ceiling using Gyproc RhinoLite.

#### C3: PATENT SUSPENDED ACOUSTIC TILES OR EQUAL AND APPROVED

200mm x 600mm X 15mm Gyproc Celotex Pin Perforated or Fine Fissured OR EQUAL & APPROVED laid into Donn ceiling grid and secured to place using Donn Hold Down Clips @ 200mm c/c. Donn Wall Angle M6 fixed to the perimeter wall using fixings at 300mm centres. Donn T38 FR Main Tees (0.4mm thickness, Z150 galv. coating, locally manufactured, recycled content, ISO 9001 & 14001 certification) at 1200 centres & Donn T38V (1200 long) Cross Tees at 600 centres. Suspend main tees @ 1200mm c/c using Donn Hanger Strap 19mm suitably fixed o the building structural members. Donn Galvanized Hanger Strap 19mm at maximum 150mm on both sides of the fire notch. All fire notches to be in line. Suspend all full length 1200 Cross Tees at their mid-point using Donn Hanger Strap 19mm suitably fixed to the building structural members. All to comply with latest SANS 803 including all necessary accessories and installed in strict accordance to manufacturer's specifications.

#### C4 EMULSION (PVA) PAINT OR EQUAL AND APPROVED

Emulsion (PVA) Paint on Skimmed Plastered Slab" 3No. coats of PVA emulsion ceiling paint to latest SANS 1586 approved on 6mm thick light veight hemi-hydrate gypsum plaster on concrete slab soffit.

#### **ROOF COVERING AND INSULATION:**

ER1: EMBOSSED ROOFING SHEET (TWO SIDES)

Roofing Sheets: 0.58mm Thick concealed fixing roofing sheets manufactured from roll-formed from certified steel complying with ISQ 550 (31). The profile shall have three trapezoidal ribs at 203mm centers giving a net cover of 406mm. The rib height shall

be 41mm and provide capillary breaks. The male rib shall have spurs at 283mm centers to ensure a positive double interlocking action at side-laps. Each pan shall incorporate two stiffener ribs. Profiled roofsheets to be coated on both sides with "Global Coat" or "Chromadek Colour" and laid on structural timber/steel structure incorporating all necessary accessories such as flashings and eave closers in strict compliance to manufacturer's instructions.


Insulation: SHALL EITHER BE: 1: where there are acoustic ceilings susspeded board, a heavy duty "Aluminium sisalation foil" shall be installed AND 2: where the steel work is exposed, a 50mm "FactoryBoard" manufactured from noncombustible glass fibres and thermo-setting resin binder supplied size 2400mm x 1200mm and 80kg/mÑ and finished with white metalized foil.


Galvanised Steel (G) Gutter: 150mm Wide x 100mm Deep x 0.6mm Eaves Gutter of Commercial Grade Steel With Class Z275 Galvanising To Comply With SABS 934 or latest Revision Fixed To Painted Fibre Cement Fascia Board Together with standard accessories discharging into Rainwater Downpipes.


Downpipe: 110 x110 x 0.6mm Thick Commercial Grade Galvanised Steel Sheet With Class Z275 Galvanising To Comply With SABS 934 or Latest Revision to or built into walls or cast in concrete columns fixed to brickwork or steel including brackets and self-taping screws To Manufacturer Installation Instructions.

Fascia board: 250 x 10 mm Fibre- Cement Fascia/Barge Board, Screw Fixed To Truss Ends & Counter Batten With Countersunk Brass Screws. Prepare & Apply One Universal Undercoat & Two Coats Super Acrylic P.V.A.

DOOR SCHEDULE			
	+ 2100 A #.FL		+ 2125 A F F L
EXTERIOR DOOR		BURGLAR DOOR (SING	
QUANTITY		QUANTITY	
DOOR DESCRIPTION	813 x 2032 x 44 mm THICK HEAVY DUTY EXTERIOR QUALIY HORIZONTALLY SLATTED DOUBLE SIDED SALIGNA DOOR FITTED TO COMPLY WITH SABS 545 EXTERIOR GRADE OR LATEST REVISION.	DOOR DESCRIPTION	PAINTED GALVANISED MILD STEEL GA STEEL BARS PLACED AT 100 mm CENT SECURITY MESH, COLOR TO ARCHITEC SABS 681, GRADE 01 AND FINISH WITH PAINT TO COMPLY WITH SABS 630
FRAME	STANDARD 1.6 mm IN DOUBLE REBATE PRESSED MILD STEEL DOOR FRAME WITH WALL MATCHING PROFILE IN COMPLIANCE WITH SABS 1129 OR THE LATEST VERSION COMPLETE WITH LUGS & FIXTURES TO ACCOMODATE 840 x 1910 DOOR LEAF	FRAME	50 x 50 mm GALVANISED MILD STEEL
FRAME FINISH	WASHABLE ENAMEL PAINT FINISH AS PER SABS 723 FOR PRIMER, SABS 681 FOR UNDERCOAT & SABS 630 TYPE 02 FOR FINISH COAT. COLOR TO ARCHITECT'S APPROVAL	FRAME FINISH	1 x COAT ZINC CHROMATE PRIMER 2 x COATS GLOSS ENAMEL ( EXTER
door finish	APPLY 3NO. CLEAR EGGSHELL VARNISH FOR INTERIOR TO COMPLY WITH SABS 887 TYPE 01, THIN DOWN FIRST COART WITH MINERAL TURPENTINE AS PER MANUFACTURER INSTRUCTIONS, ALLOWING EACH COAT TO DRY OVERNIGHT, APPLY WOOD PRESERVATIVE TO EXPOSED EXTERIOR WOOD TO SATURTE THE SURFACE, WITH EACH COAT SOAKING IN BEFORE FURTHER COATS, APPLY UNTIL NO FURTHER SOAKING TAKES PLACE	FRAME FINISH	PAINTED MILD STEEL GATE CONSISTIN PLACED AT 100 mm AT CENTRES AT 91 MESH, TO COMPLY WITH SABS 681, GI ALKYDE EGG-SHELL PAINT TO COMPL ARCHITECT'S SPECIFICATION
IRON MONGERY	APPROVED LOCKSET AS PER SUPPLIER DOOR STOP - POLISHED BRASS FLOOR MOUNTED APPROVED ALUMINIUM ENGRAVING SIGN PLATEE FOR APPROPRIATE ROOMS	IRON MONGERY	APPROVED LOCKSET AS PER SUPPLIER DOOR STOP - POLISHED BRASS FLOOF APPROVED ALUMINIUM ENGRAVING ROOMS
HINGES	3 No. STAINLESS STEEL MEDIUM DUTTY BUTT HINGES	HINGES	3 No. STAINLESS STEEL MEDIUM DUTTY

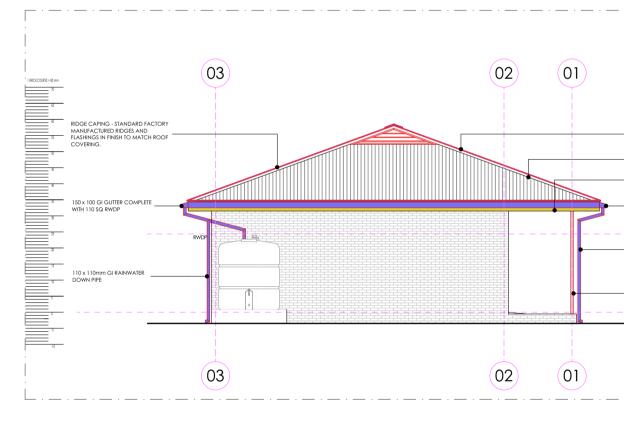

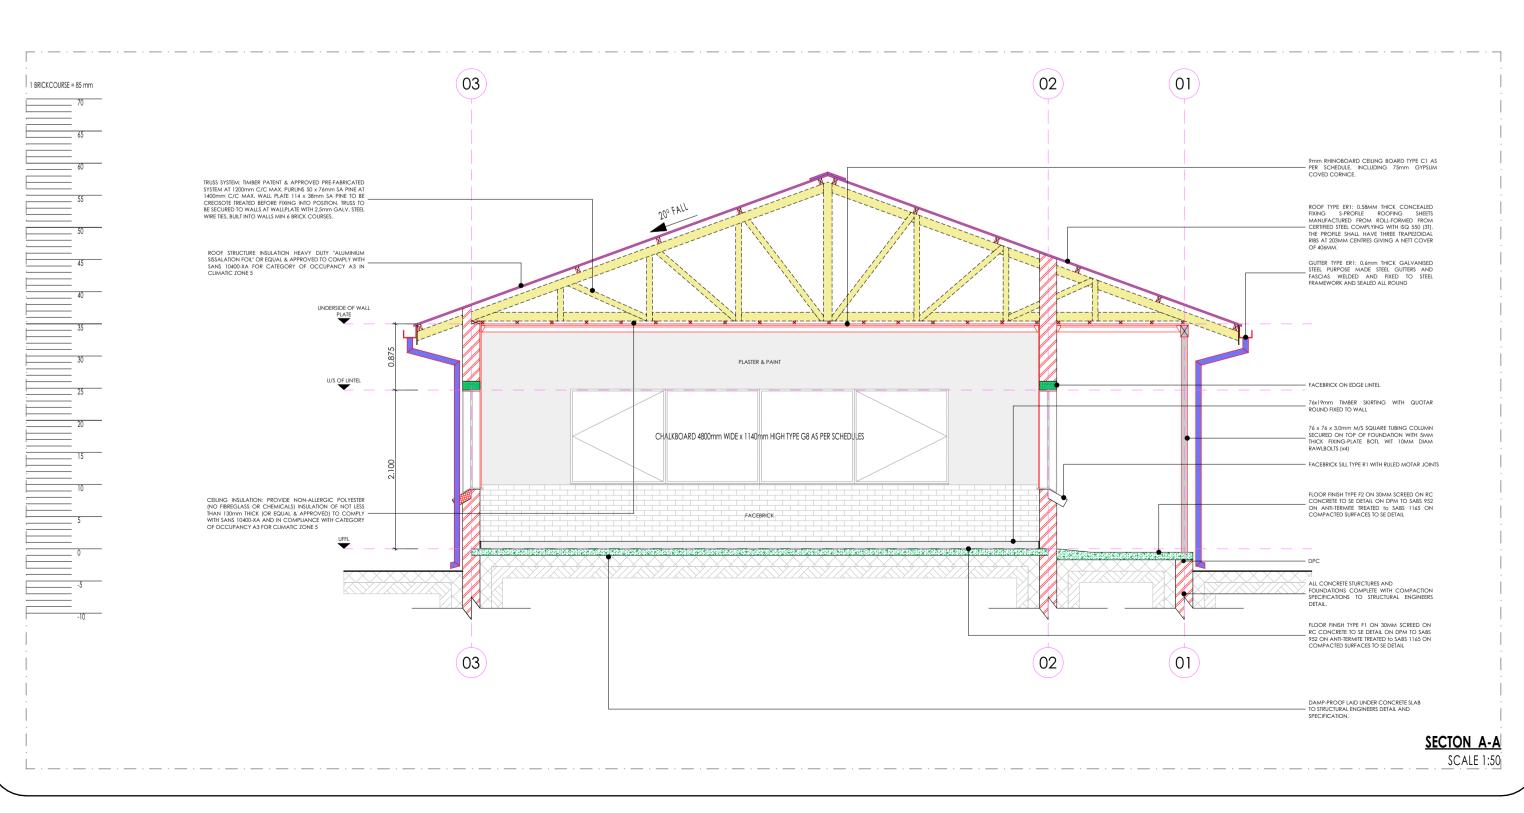

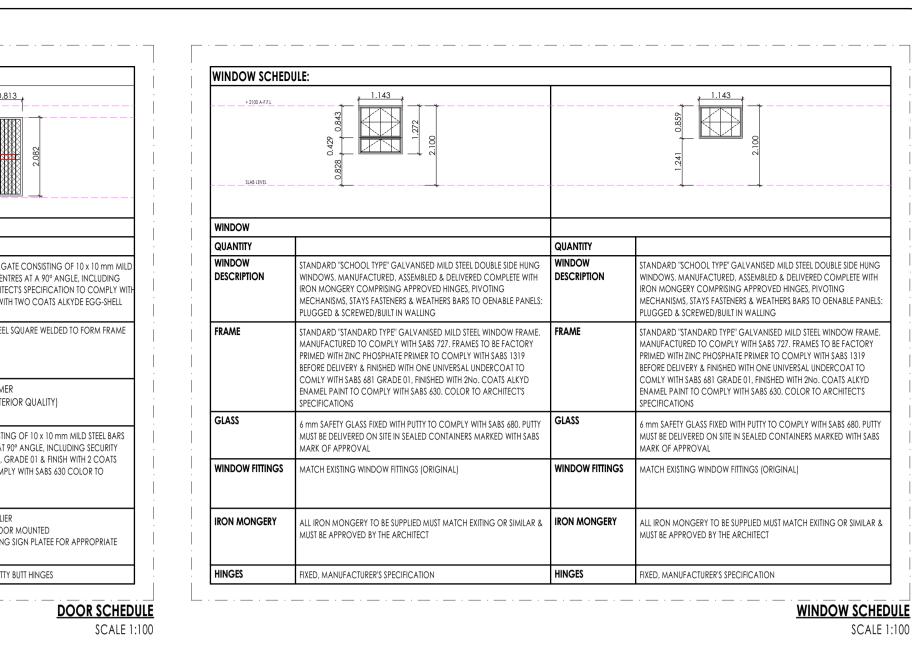



IS URD FOR TENDER LEGEND NEW WALLS EXISTING WALL TO BE RETAINED EXISTING WALL TO BE DEMOLISHED NEW FIXTURES & FITTING TO BE INSTALLED ITEMS IN RED AND (OR) DASHED LINES ARE TO BE REPAIRED AND (OR REPLACED) NOTES ALL DIMENSIONS ARE IN MILLIMETERS UNLESS OTHERWISE STATED DIMENSIONS TO BE READ, NOT TO SCALED FROM THIS DRAWING CONTRATORS TO CONFIRM ALL DIMENSIONS ON SITE BEFORE CONSTRUCTION COMMENCES & ANY DISCREPANCY TO BE REPORTED TO THE PROJECT yous china size 560 x 415mm rounded 'Tuscany', OR EQUAL AND APPROVE basin to comply with SABS 497 with single tapho ARCHITECT FINISHES LEGEND **CEILING FINISH**imic fireclay size 450x350mm oval self-rimming vanity basin to comply with SABS 497 in one tap hole configuration supplied without overflow and fitted with Ċ R S WALL FINISH SIGNATURE TABLE DISCIPLINE SIGN CLIENT PLAN EXAMINER FIRE CONTROL ENVIRONMENTAL **ROADS | STORMWATER** WATER & SANITATION l drainage ledge and folded edges. Bowl to be fitted to kitchen cupboard (cupboard elsewl th SABS 906 fitted with: Approved Sink mixer- wall type, chrome plated swivel Outlet, adjustat cturer's specifications. Sink installation height = 900mm AFFL. essed drainage ledge and folded edges. Bowl to be fitted to kitchen cupboard (cupboard comply with SABS 906 fitted with: Approved Sink mixer- wall tape, with chrome plated overarm e acesories in accordance to manufacturer's specifications. Sink installation height = 900mm AFF sink without overflow, with a centre end waste outlet, fitted to the wall on two semi-concealed esistan actured from grade 18/10 SS, stainless steel with radiused internal corners and provision for a 40mm dia. outlet. Fitted JUL 21 FIRST ISSUE FOR TENDER REV. NO. DATE DESCRIPTION REV/ISIONIS 0 x 553 x 260mm Double bowl wall hung washtub manufactured from grade 304 (18/10) SS, radiused internal corners and provision for a 40mm dia. outlet LIMPOPC PROVINCIAL GOVERNMENT REPUBLIC OF SOUTH AFRICA ndard stainless steel toilet roll holder (2 roll) 153mm width x 270mm high 275mm depth Toilet Roll Holder manufactured from 18/10 Stainless Steel, surface Sat DEPARTMENT OF PUBLIC WORKS, ROADS & INFRASTRUCTURE SEBOENG PRIMARY SCHOOL - 925 611 177 x 320mm x 600mm Plastic Sanitary Pedal Bin with capacity of 100 Liners per pack Complete with all necessary accessories and installed in accordance to **RESTORATIVES, REPAIRS & ADDITIONS DOCUMENTATION & PROCUREMENT** DISCIPLIN ARCHITECTURAL WORK DESCRIPTION - SUB DIVISION BLOCK PG 02 - 02 CLASSROOM DRAWING DESCRIPTION SECTION | SIDE ELEVATION | SCHEDULES 202-03 03/03 DRG No. DESIGN NΔ SCALE AS SHOWN NOV 2019 T. MANYADZA CONSULTANT CTURA - INTERNATIONAL 8) 381 8386 27(0)18 381 8334 27 (0)11783 2084 27 (0) 13 754 6579 7 (0)86 606 8396 66 578094 (RSA O www.tecturail.com ALSO IN NAIROBI, KENYA AND GABORONE, BOTSWANA CONTRACTOR AUTOCAD

itreous china 900 outlet or equal and approved, top inlet closed rim back-to-wall pan to comply with SABS 497. Fitted with Cistern Installed complete with c mm thick Enamelled steel shower tray size 900x900x160 mm manufactured with anti slip pattern, with rounded internal corners, and 38 mm BSP grated waste

Thermoset Plastic Seat". Fitted with Concealed Flushing Cistern for WC 6-7 litres adjustable with small discharge valve access pneumatic discharge valv Installed with dual flush ability & complete with all necessary fittings to manufacturer's specification and applicable SABS standards. Flush valve to be fitted with Thermoset Plastic Seat". Fitted with Concealed Flushing Cistern for WC 6-7 litres adjustable with small discharge valve access pneumatic discharge valve Vitreous china 900 outlet, back inlet pan to comply with SABS 497. Fitted complete with Back inlet exposed flush-valve complete with all necessary fittings as per manufacturer's specifications and applicable SABS standards. Flush valve to be fitted with suitable extension lever. Vitreous china 900 outlet, back inlet pan to comply with SABS 497. Fitted complete with matching 7 litre pushbutton top dual flush cistern fitted with quality Z4: CERAMIC WALL HUNG URINAL wall hang bowl urinal to comply with SABS 497. Supplied with suitable 38mmCP domical grating, CP top inlet spreader an Overhead shower arm with wall flange. configuration supplied with integrated overflow and chainstay hole through the centre semi-punched supplied with a 'Tuscany' pedestal and fitted with 1N 'Cobra Watertech' 15mm chrome pushbutton demand pillar tap with flanged backnut (code KM2.102) metering tap, 309-32 CP anti-theft plug with spindle, 308 basin waste, 365/40 CP Bottle Trap, mounting kit and angle valves. standing overflow tube, chrome plated Bottle Trap supplied with all necessary pipe connections. Fixed with concealed wall bracket in accordance to th B3: WHITE GLAZED PORCELAIN WHB (VANITY) accordance to manufacture's specifications. Vitreous china size 455x290mm wash basin to comply with SABS 497 in 2-tap hole configuration supplied with integrated overflow and chainstay hole with; 2Nc flexible inlets supplied with all necessary pipe connections. All brackets and fixing accessories in strict accordance to the manufacturer's specifications. Vitreous china 510 x 420mm semi rounded lavatory basin to comply with SABS 497, in two tap hole configuration fitted with; 2 No.chrome plated Elbow actior • Splashback comprising 2no. rows of wall tile finish type R5 as per finishes schedule fitted with: Approved 2no wall type bibtaps, with Swivel Outlet, adjustable wall flanges and exposed adjustable connections. CP. Un-slotted sink waste with bac piece at height of 915mm AFFL 5mm thick clear float glass silver-backed mirror, size 450x900mm height with polished bevelled edges 4 times holed for and fixed, with chromium plated dome manufacturer's specifications. manufacturer's instructions. stainless steel 1018 x 90 x 32mm diameter right/left hand side toilet grab rail with 450mm high centre flange, in satin polished finish complete with \$\$ fixing screw installed in accordance to manufacturer's specification architect's drawing. 27 mm vertical deco blinds with anodised aluminium headrail fitted with colour coordinated insert. All runners o be wheeled and fitted with individual clute


SINKS.
X1: STAINLESS STEEL SINK Stainless steel 1000 x 457mm inset single end bowl with recessed measured), Grade 304 (18/10) Stainless Steel sink to comply with and supplied with suitable assesories in accordance to manufac
X2: STAINLESS STEEL SINK Stainless steel 1500 x 457mm inset double end bowl with rece elsewhere measured), Grade 304 (18/10) Stainless Steel sink to a swivel Outlet, adjustable wall flanges and supplied with suitable of
X3: CERAMIC SINK Ceramic fireclay 435 x 335 x 180 mm rectangular laboratory sin brackets supplied with all necessary accessories (all to be acid re
X4: SINGLE WASH TROUGH (inset) & 2 no. TAPS 600mm x 500mm Inset washtrough, manufactured from grade 1

WC'S URINALS & SHOWER Z1: CERAMIC STANDARD WC (CC)- CONCEALED CISTERN Vitreous ching 90° outlet WC or equal and approved top inlet closed rim back-to-wall pan, Floor Mounted to comply with SABS 497 & Fitted with "Jo blank flush plate. Z2: CERAMIC PARAPLEGIC WC necessary fittings to manufacturer's specification and applicable SABS standards. Flush valve to be fitted with suitable extension lever. **Z3: CERAMIC PARAPLEGIC WC** (CC)- CONCEALED CISTERN Vitreous china 900 outlet WC or equal and approved top inlet closed rim back-to-wall pan, Floor Mounted to comply with SABS 497 & Fitted with "Jac Installed with dual flush ability & complete with all necessary fittings to manufacturer's specification and applicable SABS standards. Flush valve to be fitted with suitable extension lever, blank flush plate & offset push button for parapleaic access Z4: CERAMIC STANDARD WC (BACK INLET) **Z5: CERAMIC STANDARD WC (CC)** approved heavy duty thermoset lid, seat and complete with all necessary fittings as per manufacturer's specifications and applicable SABS standards. two hanger brackets and fitted with exposed flush-valve, and suitable bottle trap chrome finish as per manufacturer's specifications and applicable SABS SO1: SHOWER fittina in corner position fitted with Shower set and complying with SABS 226 comprising of approved: • Glazed Shower Cubicle with access door as per standard supply from manufacturer and sized to fit space configuration Chrome Plated Shower Head with ball jointed connector • Chrome Plated Bath/shower diverter mixer-wall type with sliding wall flanges and concealed connections adjustable from 178 mm to 203 mm centres. Shower tray to be recessed 50 mm into a 100mm high concrete plinth with exposed plinth face tiled. WASH-HAND BASIN B1: WHB & MIXER TAP B2: DISABLED BASIN 420mm semi rounded lavatory basin to comply with SABS 497, in two tap hole configuration fitted with; 2 No.chrome plated Elbow action pillar-tap, with 1/4 turn ceramic disc head and blue & Red indicators water applications and flanged backnut, chrome plated waste, chrome plated 32 mm INo. chrome plated tap with flanged backnut (code KM2.102) metering tap, mounting kit and angle valves 400mm long flexible inlets and chrome plated bottle trap supplied with all necessary pipe connections. Basin mounted on cabinet or vanity slab with silicon sealant between contact areas in stric B4: SMALL BASIN & 2 TAPSTRAY & SHOWER SET (FOR WORKSHOPS) pillar taps, chrome plated anti-theft plug with spindle plug, slotted basin waste, chrome plated Bottle Trap, mounting kit and angle valves with 400mm lor pillar tap, Chrome Plated anti-theft plug with spindle plug, slotted basin waste, chrome plated Bottle Trap, mounting kit and angle valves with 400mm long flexible inlets supplied with all necessary pipe connections. Fitted to wall using 2No. Semi-concealed cast iron brackets in accordance to the manufacturer B6: MEDIC BASIN & FITTINGS (SICK BAY) pillar-tap, with . turn ceramic disc head and blue & Red indicators water applications and flanged backnut, chrome plated waste, chrome plated 32mn standing overflow tube, chrome plated Bottle Trap supplied with all necessary pipe connections. Fixed with concealed wall bracket in accordance to the manufacturer's specifications. Combination of sanitaryware, accessories and general fittings comprising of: • Mirror type K2. • Paper towel dispenser K8 and bin type K3. • Soap dispenser type K9. and grout in compliance to manufacturer's specifications and government standard specifications. Installation heights as indicated in the drawings. SINKS: with Approved 2No. CP bibtaps - plain extended chrome plated, complete with sliding wall flanges, Un-slotted sink waste with back nut, plug with stirrup, cho and stay. CP, 'P' trap, with deep seal and cleaning eye. Rough brass. Sink installation height = 900mm AFFL. Cut out size 535 x 425mm. X5: DOUBLE WASH TROUGH (inset) & 2 no. TAPS nut and plug with stirrup. CP, Double drain black rubber deep seal 'P'-Trap. Sink mounted on 2no. 25mm square SS gallow brackets, front leg and adjustable fo SANITARY ACCESSORIES K1: SS TOILET ROLL HOLDER- 2 ROLL finish, including screws and dowels and all other necessary accessories in accordance to manufacturer's specifications. K2: GLASS MIRROR headed mirror screws K3: SS WASTE BIN 328W x 826H x 203D Waste bin manufactured From 18/10 Stainless steel. Surface Satin Finish, Material Thickness 1,5mm, includina Screws,dowels and all necessa accessories in accordance to manufacturer's specifications. K4: SANITARY BIN (PLASTIC) K5: SOAP HOLDER Single semi-recessed ceramic soap dish Complete with all necessary accessories and installed in accordance to manufacturer's specifications. K6: WALL GRAB RAILS-PARAPLEGIC Stainless steel 914 x 90 x 32mm diameter wall (rear) grab rail, in satin polished finish complete with SS fixing screws and plastic wall plugs. Installed as per K7: GRAB RAILS (RIGHT/LEFT HAND)-PARAPLEGIC and plastic wall plugs. Installed as per manufacturer's instructions K8: PAPER TOWEL DISPENSE 350mmWx365mmHx230mmD tear and dry paper hand towel dispenser in stainless steel. Complete with screws, locking key, and all necessary accessories ar K9: SOAP DISPENSER/DISH- WALL MOUNTED 115W x 270H x 110D Stailess steel Hands Free soap dispenser. Complete with screws, locking key, and all necessary accessories and installed in accordance manufacturer's specifications. K10: ALUMINIUM COAT HOOKS (Multirack) 820mm Wide x 220mm High x 90mm High Aluminium Multi-rack Hat and Coat Hook in multi-track two Hooks Configuration With Anodised Silver Finish Comple with Screws K11: HAND DRYER (Hands free) As per Electrical Engineers specification K12: TOWEL RAIL 55mm dia. Polished 900mm long towel rail complete with all necessary accessories in accordance to manufacturer's specifications. Installation height as per K13: SHOWER CURTAIN RAIL (straight) 20mm dia. standard chromium plated shower curtain rail 1300mm long with flanged ends and screws CP fixing height as per PA's drawing. **GENERAL FIXTURES** G1: DOOR PROTECTOR accordance to manufacturer's specifications. Installation height 900mm above FFL, or as specified. Pull down PVC screen size 2440 x 1850mm (viewing area 2340 x 1750mm) with wall-mounted code \$C0400 Keystone Brackets Adjustable Set of 2, size 300mm. To be supplied complete with all accessories, and fitted in strict accordance with manufactures instructions. Pinboard size 1000mm H x 1500mm W comprising of laminated soft board core pinning material beaded all round with anodised aluminium channel surroun mitred at the corners. To be fitted complete with fixing brackets, screws and wall plugs at 900mm above floor level. Pinboard size 1200mm H x 3000mm W comprising of laminated soft board core pinning material beaded all round with anodised aluminium channel surrour mitred at the corners. To be fitted complete with fixing brackets, screws and wall plugs at 900mm above floor level G5: WINDOW NORMAL BLINDS(vertical fabric) mechanism. All runners to be connected by stainless steel links. Tilt mechanism to be operated by a nylon ball chain with a reduction gear inside a fully enclose cap. Blinds to be face fixed (fixed over the window opening) by means of concealed type fixing brackets. Cast iron flat type full-flow outlets size 110 mm diameter with centre bolt, , including connections to downpipes. G7: SS FLOOR EXPANSION JOINT COVER Co-extruded heavy-duty stainless steel movement joint strip, with polyurethane infill (colour grey). To be installed within the tile surface over the 20mm expansion joints, in accordance to the manufacturer's specifications. G8: CHALKBOARDS- GREEN SURFACE COLOUR

**SANITARY SCHEDULE** B5: H/DUTY BASIN & 1No. TAP (FOR LABS) Ceramic fire day 300x400mm rectangular heavy duty basin in one taphole configuration to comply with SABS 497 and RHS hole plugged and fitted with;1Nc 200mm wide uPVC Door Protector manufactured in high impact resistant rigid uPVC (Colour Grey) and cut to suit door width from 3m length, installed strictly in G2: PROJECTOR SCREEN G3: PINBOARD 1500W X 1000H G4: PINBOARD 3000W X 1200H G6: FLOOR DRAIN

system 1000 standard WRITEBOARD or EQUAL & APPROVED vitreous enamelled steel utility school chalkboards wall-mounted size 4800mm x 1140mm higt manufactured in accordance with SABS Standard CKS 36/2004 Edition 4 and suitable for Class 1: Heavy Duty applications, as defined therein. Enamel steel Utili

chalk board surfaces to be matt and finely structured, olive green in colour (Vitrex Colour Reference - Chalk Board Green LM1797/2), supplied complete with ntegral anodised aluminium chalk rail (ACR), fixing components and secured in position to brickwork. The Chalk boards are to be fixed in position strictly ir accordance with the manufacturer's instructions

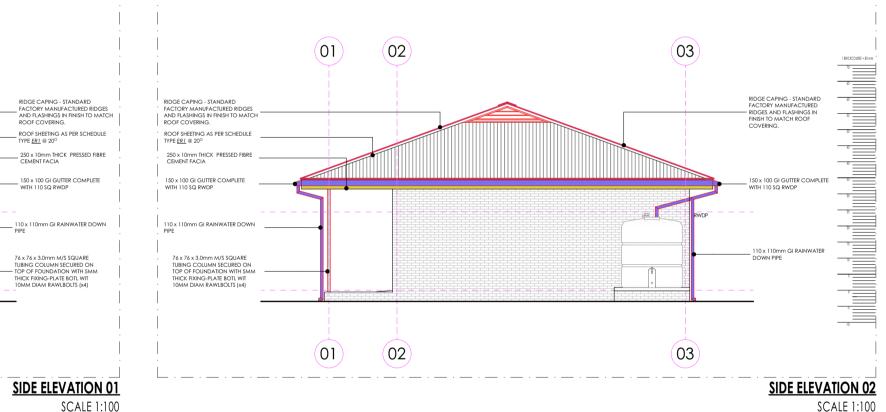

PROJECT NUMBER LDPW - PROF/16002/E17

-FLOOR FINISH

WALL

SKIRTING

FINISH

DATE

ITEM No

DRAWN

CHECK

PrArch

43981757

SMTN

T.M

### FLOORS:

F1: PORCELAIN TILES - MATT (Corrosive Resistant & Anti-Slippery)

420 x420 11.5mm kilimanjaro floor tiles or similar approved by architects, fixed with adhesive, painted with tinted waterproof jointing compound. Grouting to be grey, tiles should have expansion joint and aluminium edging strip.

#### F2: PORCELAIN TILES -MATT

600 x 600 x10mm thick matt porcelain tile to comply with SABS 1449 laid on approved pattern by an approved specialist to comply with SABS 107 and approved adhesives and grout on screeds With Thickness/Specification in strict compliance to manufacturers instructions and SABS specification. Fittings to include, ribbed angle tiles where there is change of level & Movement Joints of 6mm Wide With Patent Aluminium Movement Joints Strips Consisting Of Synthetic Fibre Inserts Installed At Intervals As Per Manufacturer's Instruction. Colour and pattern to architects approval.

#### F3: CARPET TILES

500mm x 500mm , 100% PFX staple fibre carpet tiles To Comply With SABS 1419 (heavy commercial) consisting of fibres set out on waterproof vinyl backing and to comply with EN 1307 Wear Class 4 (heavy duty), laid with approved adhesive on 30mm thick cement screeds in strict compliance with manufacturer's instructions. Carpet tiles to conform to BS 4790 on fire rating, and DIN 54324 on wira test and ISO body test at less than 2Kv at 25% RH on static electricity. Colour and pattern to architects approval.

## F4: CEMENT SAND SCREED

30mm thick polished cement sand screed with 13mm Stone Nominal aggregate for Topping to comply with SABS 1083 or latest revision for concrete.

#### F5: EXTERIOR MULTI COLOURED CONCRETE INTERLOCKING PAVERS

65mm thick multi-coloured concrete pavers laid on sand bedding to civil/structural engineer's specification in approved pattern and compacted to approval and grouted in strict accordance to manufacturer's specifications. All to be manufactured and installed in strict compliance to SABS 1058 or Latest Revision.

## F6: GRANOLITHIC FINISH

22 mm thick untinted Granolithic finish composed of one part cement, one part fine sand, two parts coarse sand and one part granite that would pass through a 5mm mesh sieve; laid by specialist in panels not exceeding 10m2. divided with approved brass dividing strips. All to be manufactured and installed in strict compliance to the latest SABS approved standards. Colour, pattern and aggregate size to architects approval.

#### F7: INTERLOCKING PAVERS (RIGID PAVING/VEHICULAR WAYS)

220mm x 197mm x 80 mm thick concrete interlocking pavers, 25 mpa, manufactured to SABS spec 1058, laid on sand bedding to civil/structural engineer's specification to a 'herringbone' pattern to the Architect's approval.

#### F8: SEMI FLEXIBLE VINLY SHEETING (CORROSIVE RESISTANT/ANTI-SLIPPERY)

2.5mm Thick Heavy Traffic Use, Corrosive Resistant & Anti-Slippery Vinyl Sheeting Semi-Flexible To Comply With SABS 586, With Static Dissipative Properties Throughout Thickness, Engineered for ESD or SD (anti-static) Protection Vinyl Sheet, Laid on Self -Levelled Smooth Screed glued with conducive adhesive To SABS 070 or Latest Revision In Accordance To Manufacturer's Instructions And Installed By Approved Specialist. Joints Shall be Welded as Per Manufacturer's Specifications With No more than 2mm Gap. Clean & Polish Floor In Compliance With SABS 1042. Colour To Architect Approval On Sample Presentation. Contractor to provide Certificate of Static Current Conductivity. Contractor to provide Certificate of Static Current Conductivity, Corrosive resistant & Anti-Slippery.

#### F9: GRAVEL FINISH ON SAND LAYER

32mm Gravel On Compacted Sand Layer Base as Per PSE Details Installed in All Duct Chambers Accommodating Sanitary Services.

### SKIRTING:

S1: HARDWOOD OR EQUAL AND APPROVED

"Ex 75mm x 20mm Moulded Hardwood Skirting" to comply with SANS 1099, fixed to walls in long lengths with splayed heading joints and mitred coners with screws and plugs at centres not exceeding 600mm, and fixed with a 19mm x 19mm quadrant beading. The skirting to be vanished with 3No. coats of egg shell clear vanish to comply with SABS/SANS 381 type 1.

#### S2: CERAMIC TILE SKIRTING

600mm wide x 100mm high x 7mm thick matt porcelain tile to comply with SABS 1449 laid with approved adhesives and grout on 22mm thick screeds in strict compliance to manufacturers instructions and SABS specification, with cove base and straight tops. Complete with corner and top trims. Fittings to include, ribbed angle tiles where there is change of level. Colour and pattern to architects approval.

#### S3: CEMENT SAND SCREED

75 mm high x 20 mm thick hardened cement sand screed skirting coved at 50 mm dia. to form a continuous joint with the adjoining screed floor finish to PA's approval. All to be manufactured and installed in strict compliance With SABS 1083 or latest revision.

## WALL FINISHES:

R1: FACE BRICK FBX face brick in common running bond to comply with SABS 227 and forming part of the structural work.

R2: EMULSION (PVA) PAINT – FULL HEIGHT 2 no. coats of PVA matt finish emulsion paint to SABS 1586 applied on plastered surface primed and with 1 no. coat undercoat to SABS 681

#### grade1, in accordance to manufacturer's instructions.

R3:ALKYD (ENAMEL) PAINT 2 no. coats matt (egg shell) finish alkyd (enamel) paint to SABS 630, type 2 applied on plastered surfaces with 1 no coat alkali resistant plaster primer to SABS 1416 and 1 no. coat undercoat to SABS 681 grade1, in accordance to manufacturer's instructions.

## R4: GLAZED CERAMIC WALL TILES / ENAMEL PAINT COMBO

Combination of; 600mm wide x 300mm x 7mm thick high glazed ceramic tiles To Specification "R5", laid on 15 mm thick plaster prepared to receive wall tiles fixed with approved adhesives and grout in compliance to manufacturer's specifications and government standard specifications laid from finish floor level to window level AND ENAMEL paint to specification "R3" To Comply with SABS 630 or latest revision applied from 2100 mm above finished floor level to ceiling height all in strict compliance to manufacturer's instructions. All to be manufactured and installed in strict compliance to the latest SABS Standards.

#### R5:CERAMIC WALL TILES - FULL HEIGHT

600mm x 300mm x 7mm thick high glazed ceramic tiles to Comply with SABS 22 or Latest revision, laid on 15 mm thick plaster prepared to receive wall tiles fixed with approved adhesives and grout in compliance to manufacturer's specifications and government standard specifications. Tiles to be laid to full ceiling height. All to be manufactured and installed in strict compliance SABS 22 Standard. All to be manufactured and installed in strict compliance SABS 22 Standard.

## **CEILING AND CORNICE:**

C1: 9mm GYPSUM BOARDS FLUSH PLASTERED CEILINGS OR EQUAL AND APPROVED

"GypCeil Classic" gypsum plasterboard ceilingor **EQUAL & APPROVED** consisting of 1 layer Gyproc RhinoBoard 9mm (locally manufactured, ISO 9001 & 14001 certification, recycled paper content, Ecospecifier listing) fixed to timber brandering installed at maximum 300mm centers using Gyproc RhinoBoard Sharp Point Grabber Screws 32mm at maximum 150mm centers. Apply . Gyproc RhinoTape to all joints and skim the ceiling using Gyproc RhinoLite.

#### C2: FIBRE CEMENT BOARDS (H-JOINTED)

6.4mm thick GypCeil Prestige S<sup>n</sup> fibre cement ceiling boards or **EQUAL & APPROVED** consisting of 1 layer Gyproc RhinoBoard 9 mm (locally manufactured, ISO 9001 & 14001 certification, recycled paper content, Ecospecifier listing, non-combustible to SANS 10177-5) fixed to EX 38mm x 50mm timber brandering installed at maximum 400mm centres using Gyproc RhinoBoard Sharp Point Grabber Screws 32mm at maximum 150mm centres with all necessary accessories, finished with 3 No. coats of super PVA external quality paint colour to PA's approval. Gyproc RhinoTape to all joints and skim the ceiling using Gyproc RhinoLite.

#### C3: PATENT SUSPENDED ACOUSTIC TILES OR EQUAL AND APPROVED

1200mm x 600mm X 15mm Gyproc Celotex Pin Perforated or Fine Fissured OR EQUAL & APPROVED laid into Donn ceiling grid and secured into place using Donn Hold Down Clips @ 200mm c/c. Donn Wall Angle M6 fixed to the perimeter wall using fixings at 300mm centres. Donn T38 FR Main Tees (0.4mm thickness, Z150 galv. coating, locally manufactured, recycled content, ISO 9001 & 14001 certification) at 1200 centres & Donn T38V (1200 long) Cross Tees at 600 centres. Suspend main tees @ 1200mm c/c using Donn Hanger Strap 19mm suitably fixed to the building structural members. Donn Galvanized Hanger Strap 19mm at maximum 150mm on both sides of the fire notch. All fire notches to be in line. Suspend all full length 1200 Cross Tees at their mid-point using Donn Hanger Strap 19mm suitably fixed to the building structural members. All to comply with latest SANS 803 including all necessary accessories and installed in strict accordance to manufacturer's specifications.

#### C4 EMULSION (PVA) PAINT OR EQUAL AND APPROVED

"Emulsion (PVA) Paint on Skimmed Plastered Slab" 3No. coats of PVA emulsion ceiling paint to latest SANS 1586 approved on 6mm thick light weight hemi-hydrate gypsum plaster on concrete slab soffit.

#### **ROOF COVERING AND INSULATION:**

ER1: EMBOSSED ROOFING SHEET (TWO SIDES)


Roofing Sheets: 0.58mm Thick concealed fixing roofing sheets manufactured from roll-formed from certified steel complying with ISQ 550 (31). The profile shall have three trapezoidal ribs at 203mm centers giving a net cover of 406mm. The rib height shall


be 41mm and provide capillary breaks. The male rib shall have spurs at 283mm centers to ensure a positive double interlocking action at side-laps. Each pan shall incorporate two stiffener ribs. Profiled roofsheets to be coated on both sides with "Global Coat" or "Chromadek Colour" and laid on structural timber/steel structure incorporating all necessary accessories such as flashings and eave closers in strict compliance to manufacturer's instructions.


Insulation: SHALL EITHER BE: 1: where there are acoustic ceilings susspeded board, a heavy duty "Aluminium sisalation foil" shall be installed AND 2: where the steel work is exposed, a 50mm "FactoryBoard" manufactured from noncombustible glass fibres and thermo-setting resin binder supplied size 2400mm x 1200mm and 80kg/mÑ and finished with white metalized foil.

Galvanised Steel (GI) Gutter: 150mm Wide x 100mm Deep x 0.6mm Eaves Gutter of Commercial Grade Steel With Class 2275 Galvanising To Comply With SABS 934 or latest Revision Fixed To Painted Fibre Cement Fascia Board Together with standard accessories discharging into Rainwater Downpipes.

**Downpipe:** 110 x110 x 0.6mm Thick Commercial Grade Galvanised Steel Sheet With Class Z275 Galvanising To Comply With SABS 934 or Latest Revision to or built into walls or cast in concrete columns fixed to brickwork or steel including brackets and self-taping screws To Manufacturer Installation Instructions.

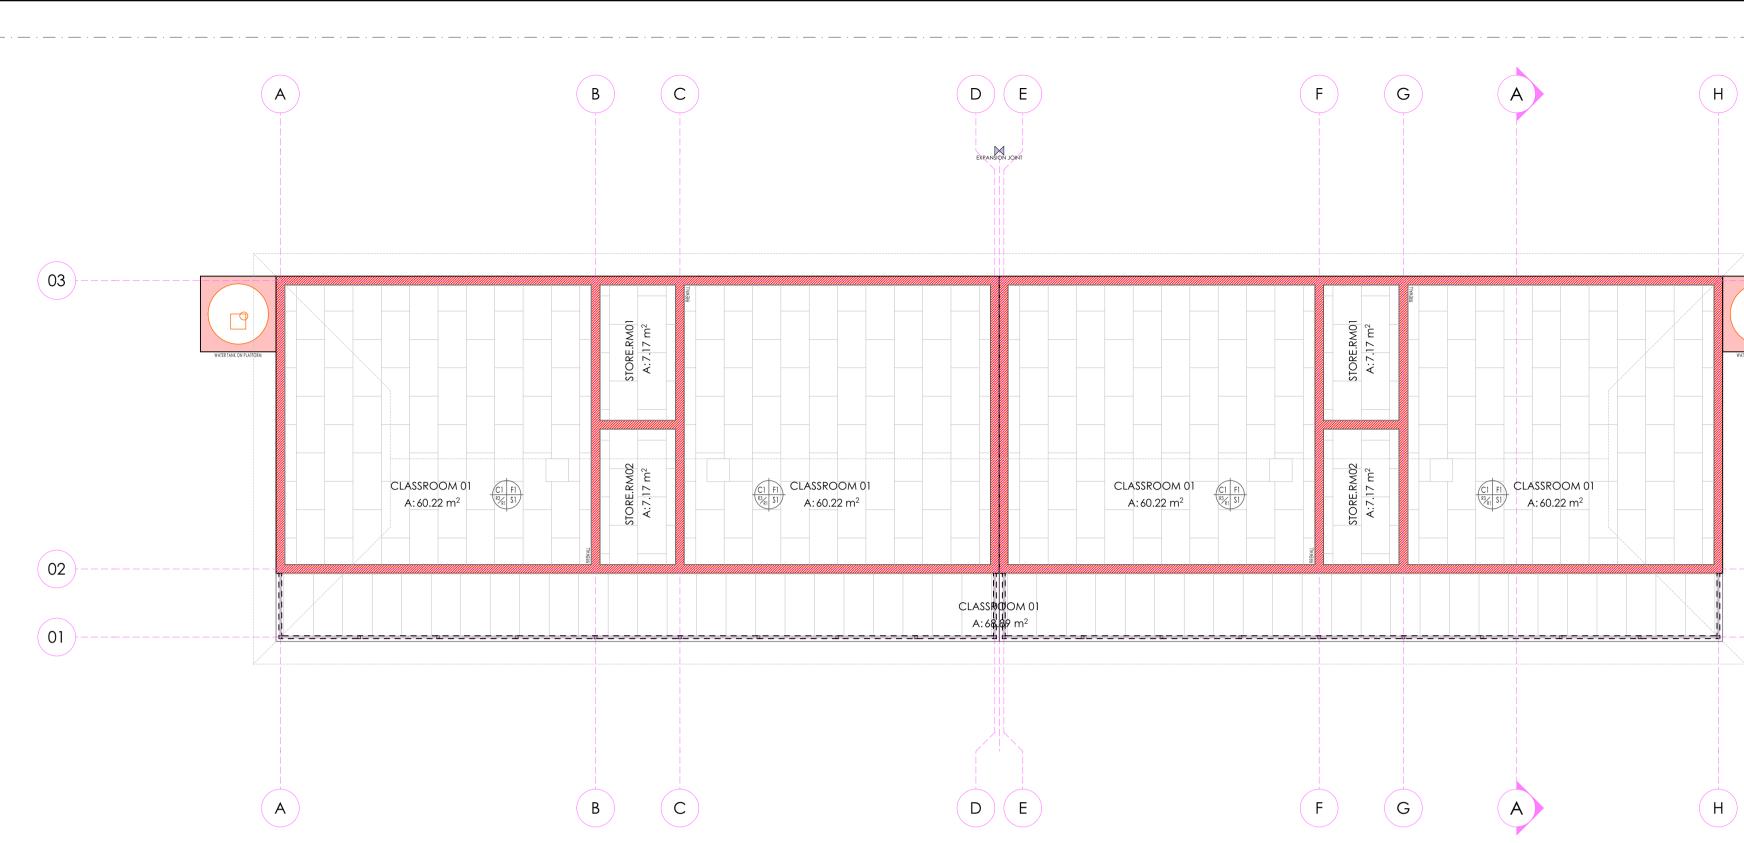

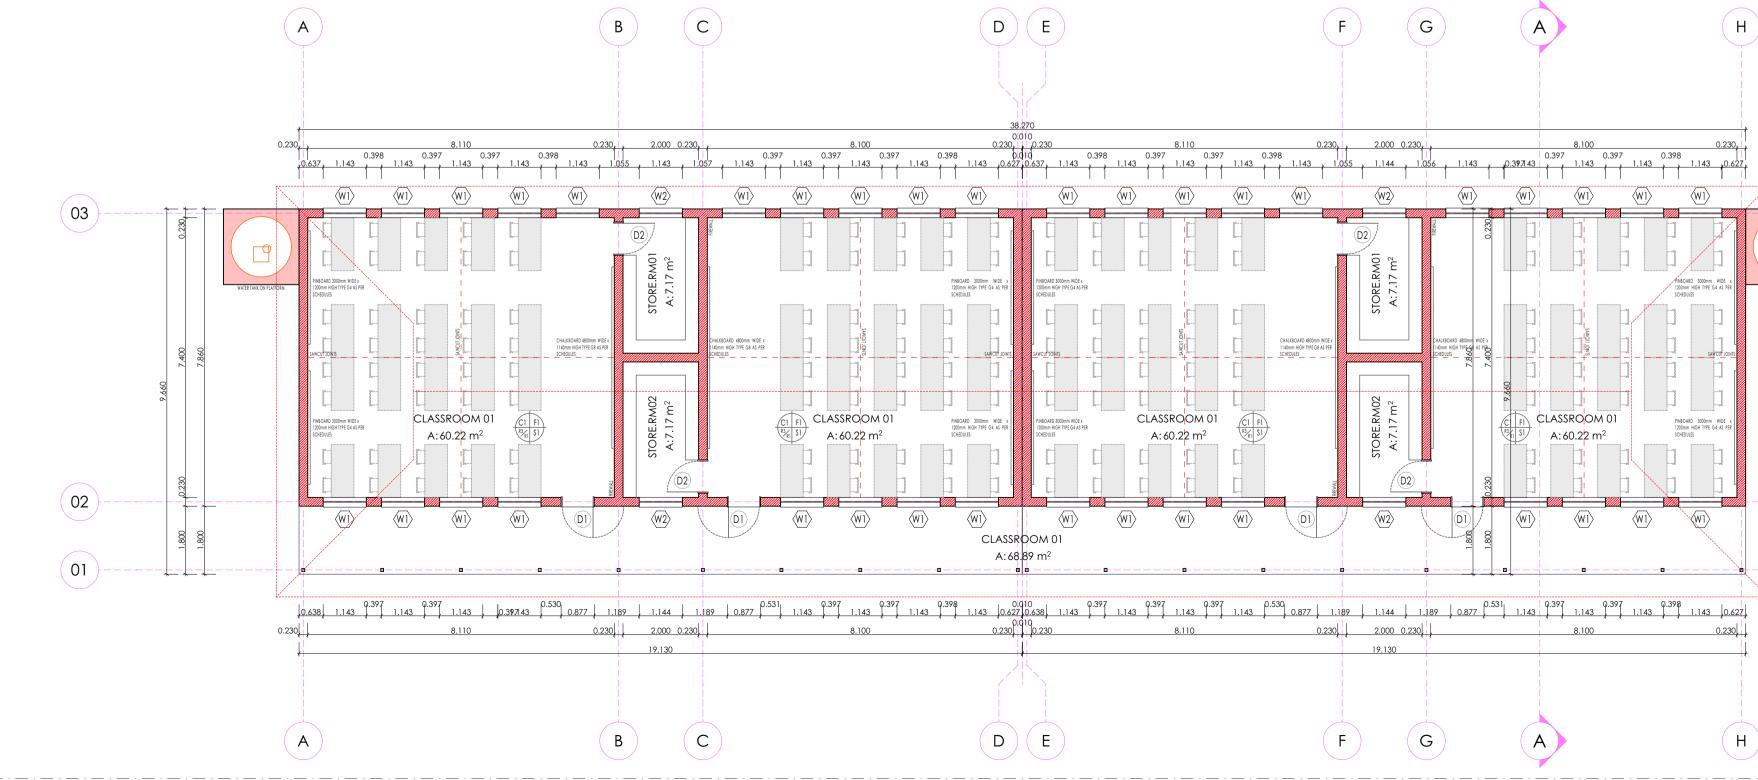

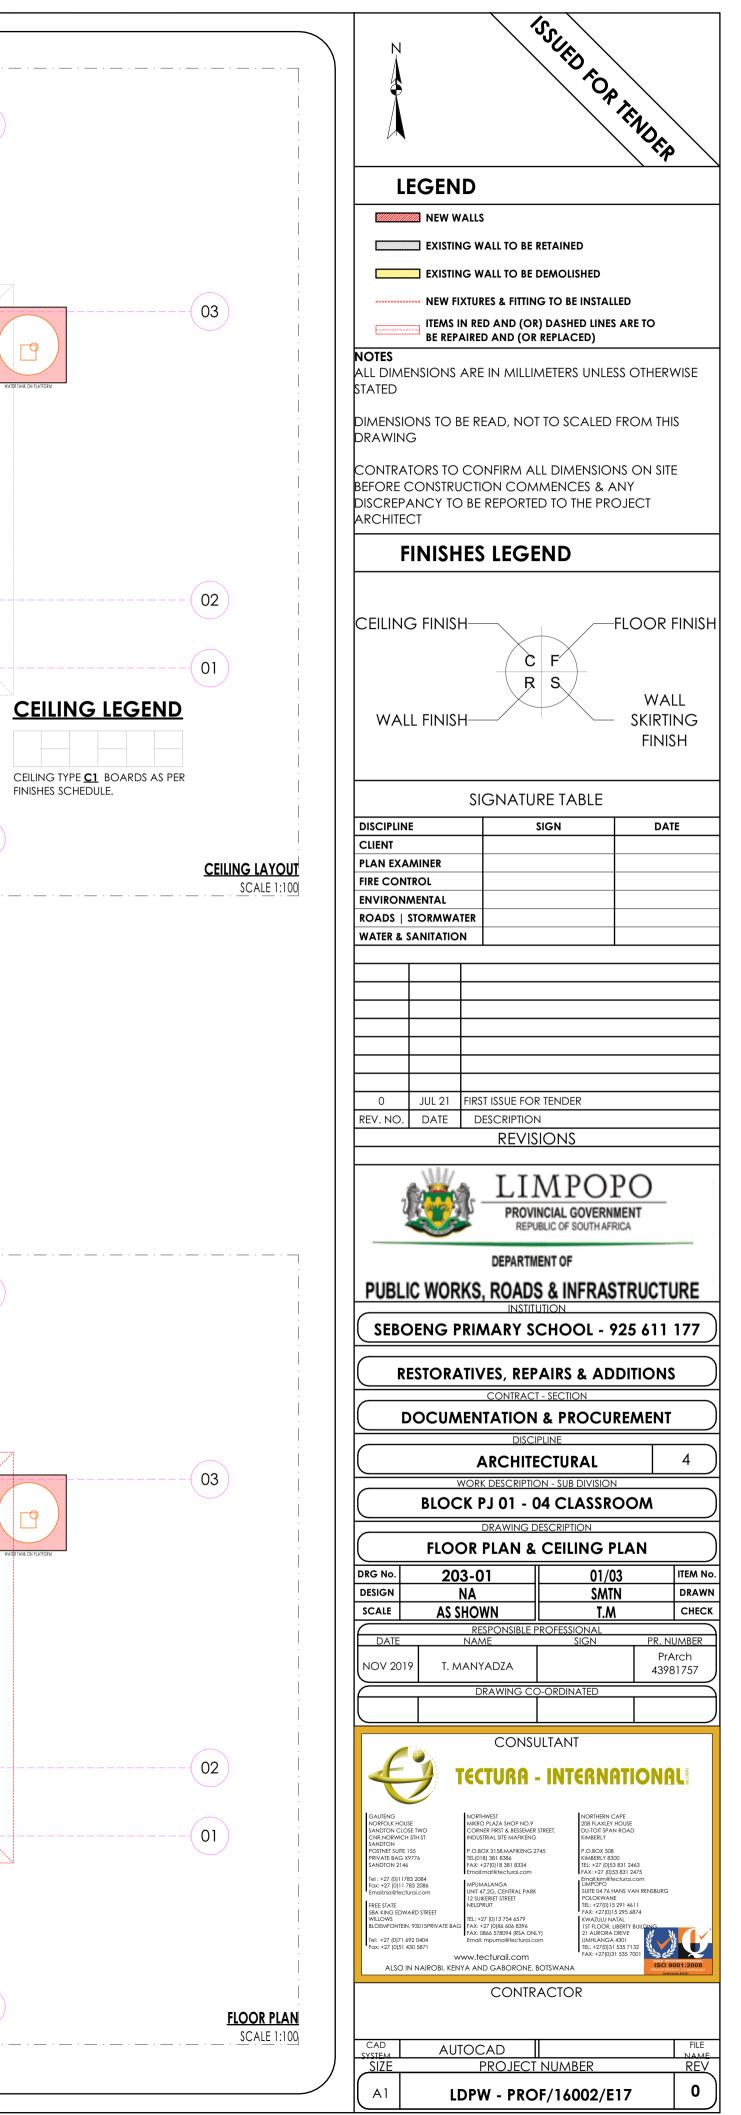

## FLOORS:

F1: PORCELAIN TILES - MATT (Corrosive Resistant & Anti-Slippery)

420 x420 11.5mm kilimanjaro floor tiles or similar approved by architects, fixed with adhesive, painted with tinted waterproof jointing compound. Grouting to be grey, tiles should have expansion joint and aluminium edging strip.

#### F2: PORCELAIN TILES -MATT

600 x 600 x10mm thick matt porcelain tile to comply with SABS 1449 laid on approved pattern by an approved specialist to comply with SABS 107 and approved adhesives and grout on screeds With Thickness/Specification in strict compliance to manufacturers instructions and SABS specification. Fittings to include, ribbed angle tiles where there is change of level & Movement Joints of 6mm Wide With Patent Aluminium Movement Joints Strips Consisting Of Synthetic Fibre Inserts Installed At Intervals As Per Manufacturer's Instruction. Colour and pattern to architects approval.

#### F3: CARPET TILES

500mm x 500mm , 100% PFX staple fibre carpet tiles To Comply With SABS 1419 (heavy commercial) consisting of fibres set out on waterproof vinyl backing and to comply with EN 1307 Wear Class 4 (heavy duty), laid with approved adhesive on 30mm thick cement screeds in strict compliance with manufacturer's instructions. Carpet tiles to conform to BS 4790 on fire rating, and DIN 54324 on wira test and ISO body test at less than 2Kv at 25% RH on static electricity. Colour and pattern to architects approval.

F4: CEMENT SAND SCREED 30mm thick polished cement sand screed with 13mm Stone Nominal aggregate for Topping to comply with SABS 1083 or latest revision for concrete.

#### F5: EXTERIOR MULTI COLOURED CONCRETE INTERLOCKING PAVERS

65mm thick multi-coloured concrete pavers laid on sand bedding to civil/structural engineer's specification in approved pattern and compacted to approval and grouted in strict accordance to manufacturer's specifications. All to be manufactured and installed in strict compliance to SABS 1058 or Latest Revision.

## F6: GRANOLITHIC FINISH

22 mm thick untinted Granolithic finish composed of one part cement, one part fine sand, two parts coarse sand and one part granite that would pass through a 5mm mesh sieve; laid by specialist in panels not exceeding 10m2. divided with approved brass dividing strips. All to be manufactured and installed in strict compliance to the latest SABS approved standards. Colour, pattern and aggregate size to architects approval.

#### F7: INTERLOCKING PAVERS (RIGID PAVING/VEHICULAR WAYS)

220mm x 197mm x 80 mm thick concrete interlocking pavers, 25 mpa, manufactured to SABS spec 1058, laid on sand bedding to civil/structural engineer's specification to a 'herringbone' pattern to the Architect's approval.

#### F8: SEMI FLEXIBLE VINLY SHEETING (CORROSIVE RESISTANT/ANTI-SLIPPERY)

2.5mm Thick Heavy Traffic Use, Corrosive Resistant & Anti-Slippery Vinyl Sheeting Semi-Flexible To Comply With SABS 586, With Static Dissipative Properties Throughout Thickness, Engineered for ESD or SD (anti-static) Protection Vinyl Sheet, Laid on Self -Levelled Smooth Screed glued with conducive adhesive To SABS 070 or Latest Revision In Accordance To Manufacturer's Instructions And Installed By Approved Specialist. Joints Shall be Welded as Per Manufacturer's Specifications With No more than 2mm Gap. Clean & Polish Floor In Compliance With SABS 1042. Colour To Architect Approval On Sample Presentation. Contractor to provide Certificate of Static Current Conductivity. Contractor to provide Certificate of Static Current Conductivity, Corrosive resistant & Anti-Slippery.

#### F9: GRAVEL FINISH ON SAND LAYER

32mm Gravel On Compacted Sand Layer Base as Per PSE Details Installed in All Duct Chambers Accommodating Sanitary Services.

### SKIRTING:

S1: HARDWOOD OR EQUAL AND APPROVED

"Ex 75mm x 20mm Moulded Hardwood Skirting" to comply with SANS 1099, fixed to walls in long lengths with splayed heading joints and mitred coners with screws and plugs at centres not exceeding 600mm, and fixed with a 19mm x 19mm quadrant beading. The skirting to be vanished with 3No. coats of egg shell clear vanish to comply with SABS/SANS 381 type 1.

#### S2: CERAMIC TILE SKIRTING

600mm wide x 100mm high x 7mm thick matt porcelain tile to comply with SABS 1449 laid with approved adhesives and grout on 22mm thick screeds in strict compliance to manufacturers instructions and SABS specification, with cove base and straight tops. Complete with corner and top trims. Fittings to include, ribbed angle tiles where there is change of level. Colour and pattern to architects approval.

#### S3: CEMENT SAND SCREED

75 mm high x 20 mm thick hardened cement sand screed skirting coved at 50 mm dia. to form a continuous joint with the adjoining screed floor finish to PA's approval. All to be manufactured and installed in strict compliance With SABS 1083 or latest revision.

## WALL FINISHES:

R1: FACE BRICK FBX face brick in common running bond to comply with SABS 227 and forming part of the structural work.

R2: EMULSION (PVA) PAINT – FULL HEIGHT 2 no. coats of PVA matt finish emulsion paint to \$AB\$ 1586 applied on plastered surface primed and with 1 no. coat undercoat to \$AB\$ 681

### grade1, in accordance to manufacturer's instructions.

R3:ALKYD (ENAMEL) PAINT 2 no. coats matt (egg shell) finish alkyd (enamel) paint to SABS 630, type 2 applied on plastered surfaces with 1 no coat alkali resistant plaster primer to SABS 1416 and 1 no. coat undercoat to SABS 681 grade1, in accordance to manufacturer's instructions.

#### R4: GLAZED CERAMIC WALL TILES / ENAMEL PAINT COMBO

Combination of; 600mm wide x 300mm x 7mm thick high glazed ceramic tiles To Specification "R5", laid on 15 mm thick plaster prepared to receive wall tiles fixed with approved adhesives and grout in compliance to manufacturer's specifications and government standard specifications laid from finish floor level to window level AND ENAMEL paint to specification "R3" To Comply with SABS 630 or latest revision applied from 2100 mm above finished floor level to ceiling height all in strict compliance to manufacturer's instructions. All to be manufactured and installed in strict compliance to the latest SABS Standards.

#### R5:CERAMIC WALL TILES - FULL HEIGHT

600mm x 300mm x 7mm thick high glazed ceramic tiles to Comply with SABS 22 or Latest revision, laid on 15 mm thick plaster prepared to receive wall tiles fixed with approved adhesives and grout in compliance to manufacturer's specifications and government standard specifications. Tiles to be laid to full ceiling height. All to be manufactured and installed in strict compliance SABS 22 Standard. All to be manufactured and installed in strict compliance SABS 22 Standard.

## **CEILING AND CORNICE:**

C1: 9mm GYPSUM BOARDS FLUSH PLASTERED CEILINGS OR EQUAL AND APPROVED

"GypCeil Classic" gypsum plasterboard ceilingor **EQUAL & APPROVED** consisting of 1 layer Gyproc RhinoBoard 9mm (locally manufactured, ISO 9001 & 14001 certification, recycled paper content, Ecospecifier listing) fixed to timber brandering installed at maximum 300mm centers using Gyproc RhinoBoard Sharp Point Grabber Screws 32mm at maximum 150mm centers. Apply . Gyproc RhinoTape to all joints and skim the ceiling using Gyproc RhinoLite.

#### C2: FIBRE CEMENT BOARDS (H-JOINTED)

6.4mm thick GypCeil Prestige 5" fibre cement ceiling boards or **EQUAL & APPROVED** consisting of 1 layer Gyproc RhinoBoard 9 mm (locally manufactured, ISO 9001 & 14001 certification, recycled paper content, Ecospecifier listing, non-combustible to SANS 10177-5) fixed to EX 38mm x 50mm timber brandering installed at maximum 400mm centres using Gyproc RhinoBoard Sharp Point Grabber Screws 32mm at maximum 150mm centres with all necessary accessories, finished with 3 No. coats of super PVA external quality paint colour to PA's approval. Gyproc RhinoTape to all joints and skim the ceiling using Gyproc RhinoLite.

#### C3: PATENT SUSPENDED ACOUSTIC TILES OR EQUAL AND APPROVED

1200mm x 600mm X 15mm Gyproc Celotex Pin Perforated or Fine Fissured OR EQUAL & APPROVED laid into Donn ceiling grid and secured into place using Donn Hold Down Clips @ 200mm c/c. Donn Wall Angle M6 fixed to the perimeter wall using fixings at 300mm centres. Donn T38 FR Main Tees (0.4mm thickness, Z150 galv. coating, locally manufactured, recycled content, ISO 9001 & 14001 certification) at 1200 centres & Donn T38V (1200 long) Cross Tees at 600 centres. Suspend main tees @ 1200mm c/c using Donn Hanger Strap 19mm suitably fixed to the building structural members. Donn Galvanized Hanger Strap 19mm at maximum 150mm on both sides of the fire notch. All fire notches to be in line. Suspend all full length 1200 Cross Tees at their mid-point using Donn Hanger Strap 19mm suitably fixed to the building structural members. All to comply with latest SANS 803 including all necessary accessories and installed in strict accordance to manufacturer's specifications.

#### C4 EMULSION (PVA) PAINT OR EQUAL AND APPROVED

"Emulsion (PVA) Paint on Skimmed Plastered Slab" 3No. coats of PVA emulsion ceiling paint to latest SANS 1586 approved on 6mm thick light weight hemi-hydrate gypsum plaster on concrete slab soffit.

#### **ROOF COVERING AND INSULATION:**

ER1: EMBOSSED ROOFING SHEET (TWO SIDES)


Roofing Sheets: 0.58mm Thick concealed fixing roofing sheets manufactured from roll-formed from certified steel

complying with ISQ 550 (3T). The profile shall have three trapezoidal ribs at 203mm centers giving a net cover of 406mm. The rib height shall be 41mm and provide capillary breaks. The male rib shall have spurs at 283mm centers to ensure a positive double interlocking action at side-laps. Each pan shall incorporate two stiffener ribs. Profiled roofsheets to be coated on both sides with "Global Coat" or "Chromadek Colour" and laid on structural timber/steel structure incorporating all necessary accessories such as flashings and eave closers in strict compliance to manufacturer's instructions.

Insulation: SHALL EITHER BE: 1: where there are acoustic ceilings susspeded board, a heavy duty "Aluminium sisalation foil" shall be installed AND 2: where the steel work is exposed, a 50mm "FactoryBoard" manufactured from noncombustible glass fibres and thermo-setting resin binder supplied size 2400mm x 1200mm and 80kg/mÑ and finished with white metalized foil.

Galvanised Steel (GI) Gutter: 150mm Wide x 100mm Deep x 0.6mm Eaves Gutter of Commercial Grade Steel With Class Z275 Galvanising To Comply With SABS 934 or latest Revision Fixed To Painted Fibre Cement Fascia Board Together with standard accessories discharging into Rainwater Downpipes.

**Downpipe:** 110 x110 x 0.6mm Thick Commercial Grade Galvanised Steel Sheet With Class Z275 Galvanising To Comply With SABS 934 or Latest Revision to or built into walls or cast in concrete columns fixed to brickwork or steel including brackets and self-taping screws To Manufacturer Installation Instructions.

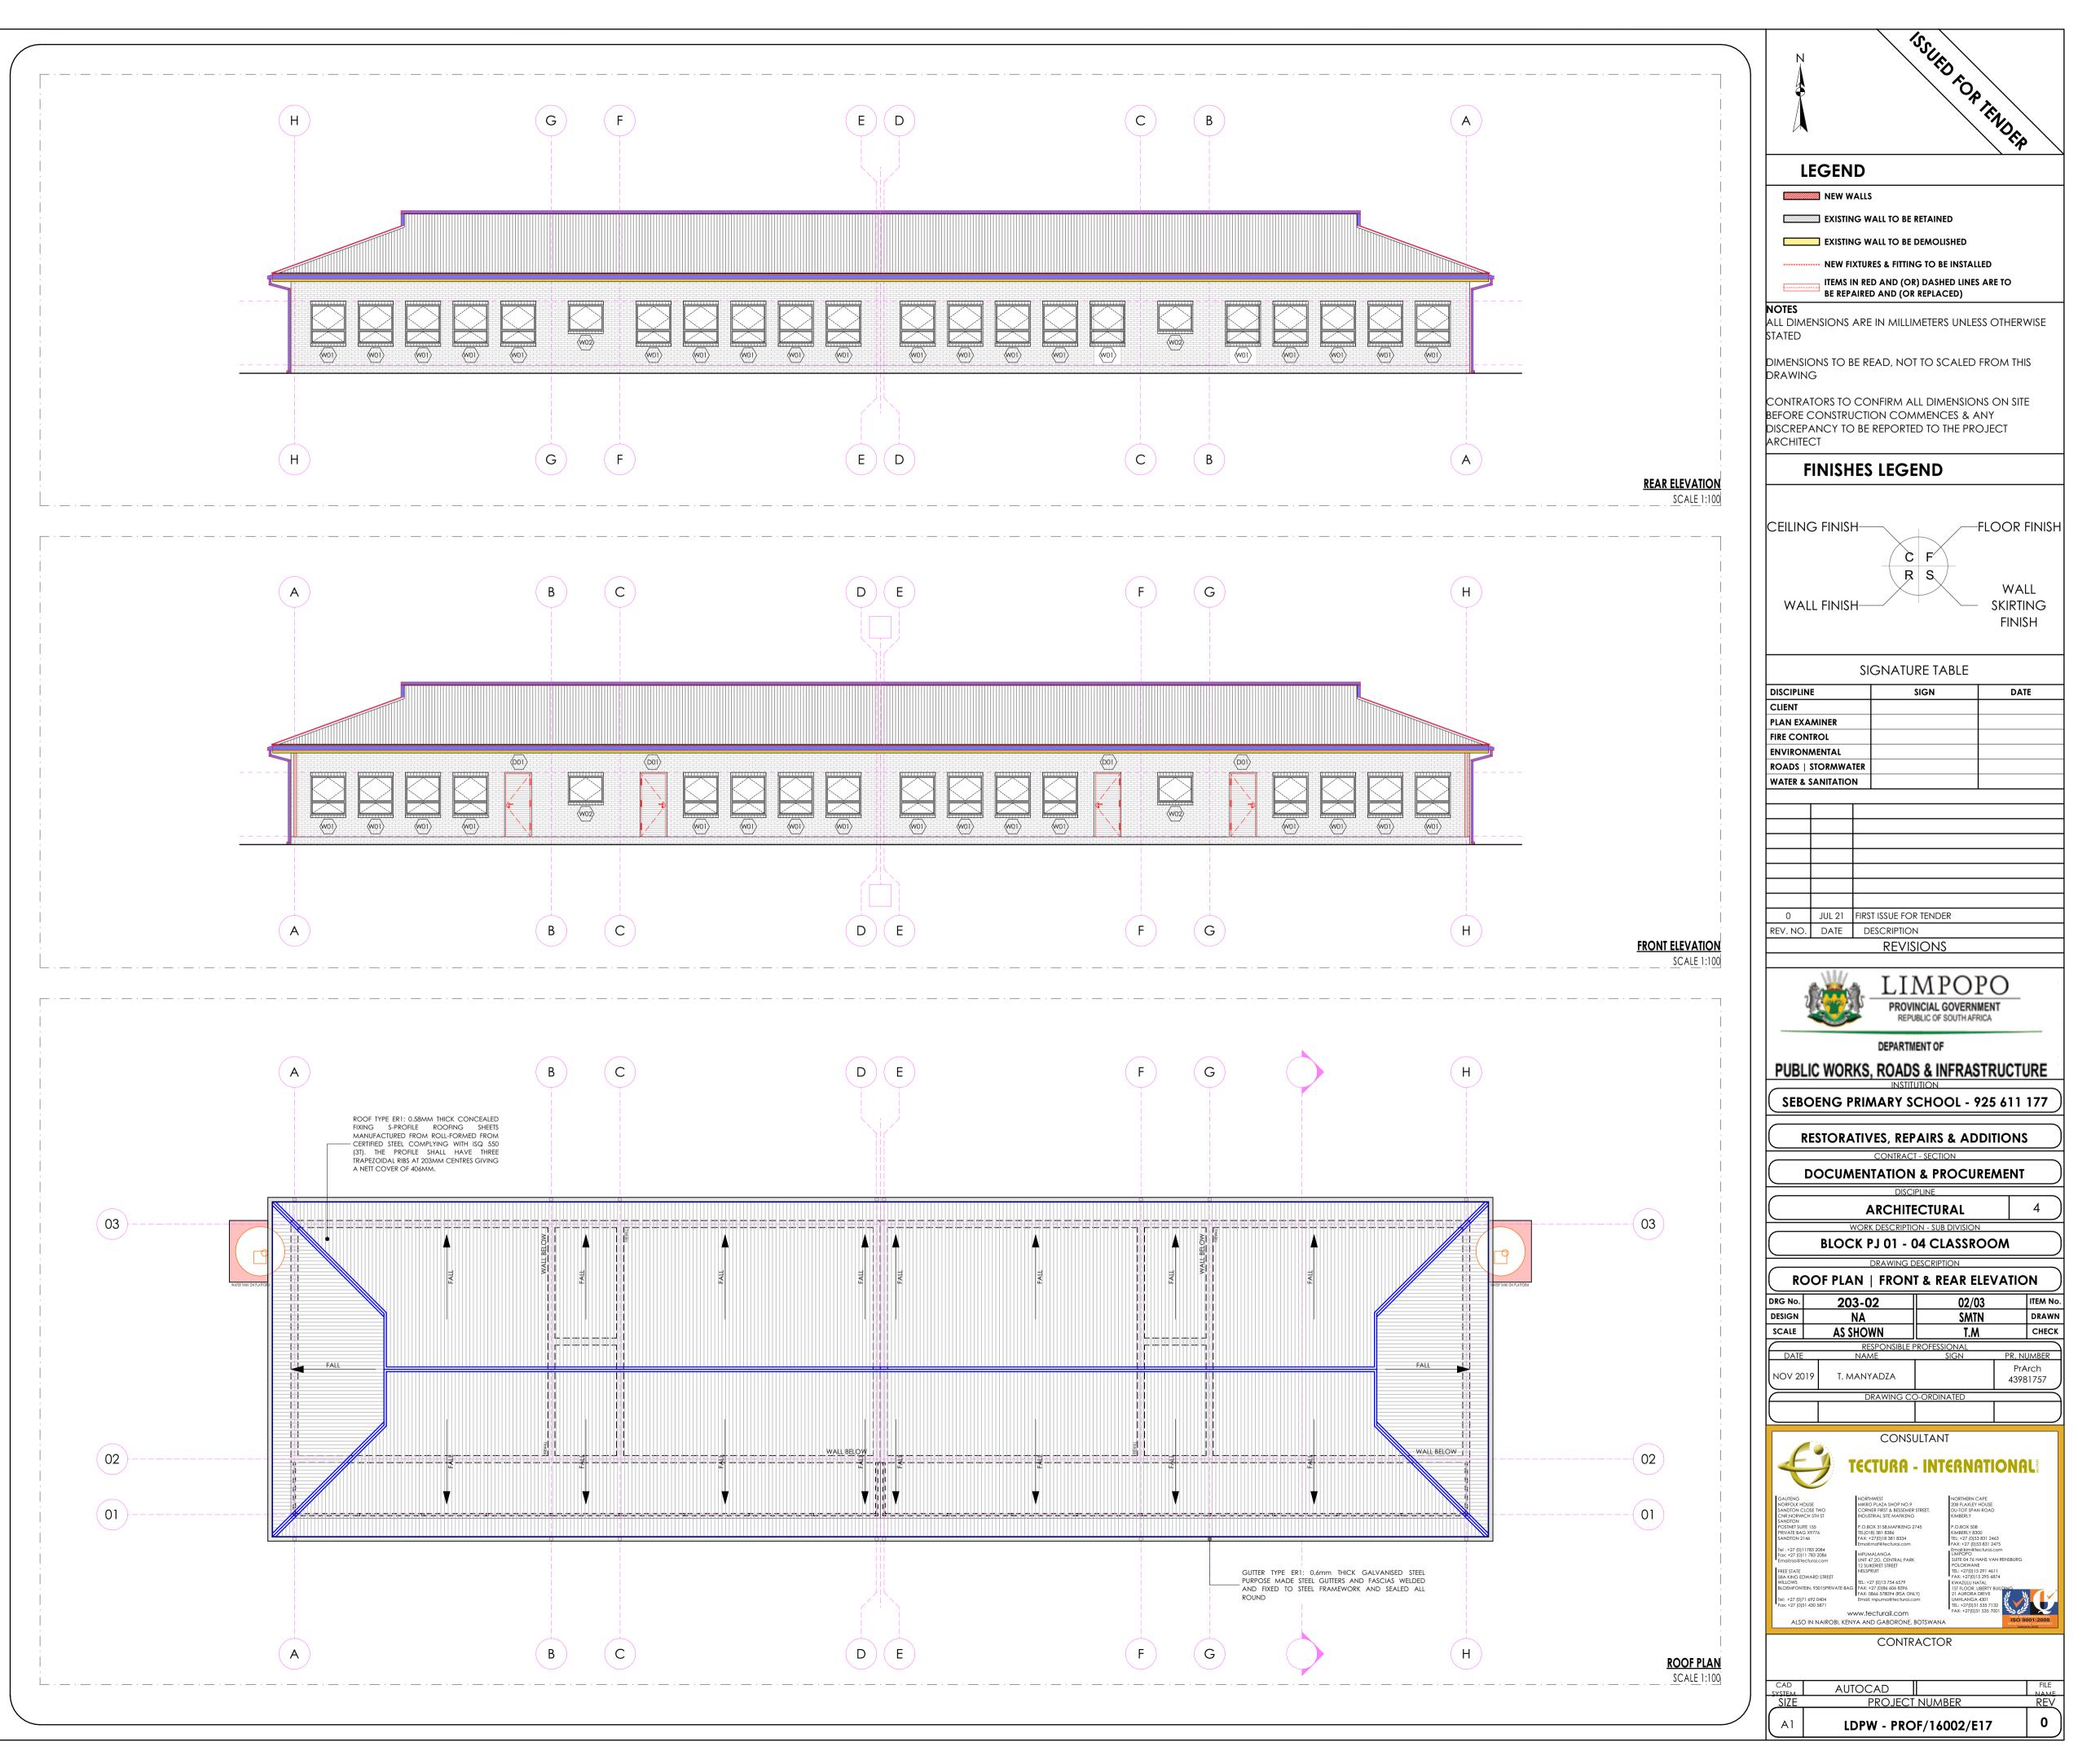

### FLOORS:

F1: FULLY FLEXIBLE TILES (Corrosive Resistant & Anti-Slippery)

420 x420 11.5mm kilimanjaro floor tiles or similar approved by architects, fixed with adhesive, painted with tinted waterproof jointing compound. Grouting to be grey, tiles should have expansion joint and aluminium edging strip.

#### F2: PORCELAIN TILES -MATT

600 x 600 x10mm thick matt porcelain tile to comply with \$AB\$ 1449 laid on approved pattern by an approved specialist to comply with SABS 107 and approved adhesives and grout on screeds With Thickness/Specification in strict compliance to manufacturers instructions and SABS specification. Fittings to include, ribbed angle tiles where there is change of level & Movement Joints of 6mm Wide With Patent Aluminium Movement Joints Strips Consisting Of Synthetic Fibre Inserts Installed At Intervals As Per Manufacturer's Instruction. Colour and pattern to architects approval.

#### F3: CARPET TILES

500mm x 500mm , 100% PFX staple fibre carpet tiles To Comply With SABS 1419 (heavy commercial) consisting of fibres set out on vaterproof vinyl backing and to comply with EN 1307 Wear Class 4 (heavy duty), laid with approved adhesive on 30mm thick cement screeds in strict compliance with manufacturer's instructions. Carpet tiles to conform to BS 4790 on fire rating, and DIN 54324 on wira test and ISO body test at less than 2Kv at 25% RH on static electricity. Colour and pattern to architects approval.

## 4: CEMENT SAND SCREED

30mm thick polished cement sand screed with 13mm Stone Nominal aggregate for Topping to comply with SABS 1083 or latest revision for concrete.

#### **F5: EXTERIOR MULTI COLOURED CONCRETE INTERLOCKING PAVERS**

65mm thick multi-coloured concrete pavers laid on sand bedding to civil/structural engineer's specification in approved pattern and compacted to approval and grouted in strict accordance to manufacturer's specifications. All to be manufactured and installed in strict compliance to SABS 1058 or Latest Revision.

### F6: GRANOLITHIC FINISH

22 mm thick untinted Granolithic finish composed of one part cement, one part fine sand, two parts coarse sand and one part granite that would pass through a 5mm mesh sieve; laid by specialist in panels not exceeding 10m2. divided with approved brass dividing strips. All to be manufactured and installed in strict compliance to the latest SABS approved standards. Colour, pattern and aggregate size to architects approval.

#### 7: INTERLOCKING PAVERS (RIGID PAVING/VEHICULAR WAYS)

220mm x 197mm x 80 mm thick concrete interlocking pavers, 25 mpa, manufactured to SABS spec 1058, laid on sand bedding to civil/structural engineer's specification to a 'herringbone' pattern to the Architect's approval.

#### F8: SEMI FLEXIBLE VINLY SHEETING (CORROSIVE RESISTANT/ANTI-SLIPPERY)

2.5mm Thick Heavy Traffic Use, Corrosive Resistant & Anti-Slippery Vinyl Sheeting Semi-Flexible To Comply With SABS 586, With Static Dissipative Properties Throughout Thickness, Engineered for ESD or SD (anti-static) Protection Vinyl Sheet, Laid on Self -Levelled Smooth Screed glued with conducive adhesive To SABS 070 or Latest Revision In Accordance To Manufacturer's Instructions And Installed By Approved Specialist. Joints Shall be Welded as Per Manufacturer's Specifications With No more than 2mm Gap. Clean & Polish Floor In Compliance With SABS 1042. Colour To Architect Approval On Sample Presentation. Contractor to provide Certificate of Static Current Conductivity. Contractor to provide Certificate of Static Current Conductivity, Corrosive resistant & Anti-Slippery.

#### F9: GRAVEL FINISH ON SAND LAYER

32mm Gravel On Compacted Sand Layer Base as Per PSE Details Installed in All Duct Chambers Accommodating Sanitary Services.

### SKIRTING:

S1: HARDWOOD OR EQUAL AND APPROVED

"Ex 75mm x 20mm Moulded Hardwood Skirting" to comply with SANS 1099, fixed to walls in long lengths with splayed heading joints and nitred coners with screws and plugs at centres not exceeding 600mm , and fixed with a 19mm x 19mm quadrant beading. The skirting to be anished with 3No. coats of egg shell clear vanish to comply with SABS/SANS 381 type 1.

#### S2: CERAMIC TILE SKIRTING

600mm wide x 100mm high x 7mm thick matt porcelain tile to comply with SABS 1449 laid with approved adhesives and grout on 22mm thick screeds in strict compliance to manufacturers instructions and SABS specification, with cove base and straight tops. Complete with corner and top trims. Fittings to include, ribbed angle tiles where there is change of level. Colour and pattern to architects approval.

#### S3: CEMENT SAND SCREED

5 mm high x 20 mm thick hardened cement sand screed skirting coved at 50 mm dia. to form a continuous joint with the adjoining screed floor finish to PA's approval. All to be manufactured and installed in strict compliance With SABS 1083 or latest revision.

## WALL FINISHES:

R1: FACE BRICK FBX face brick in common running bond to comply with SABS 227 and forming part of the structural work.

R2: EMULSION (PVA) PAINT - FULL HEIGHT no. coats of PVA matt finish emulsion paint to SABS 1586 applied on plastered surface primed and with 1 no. coat undercoat to SABS 68

#### grade1, in accordance to manufacturer's instructions.

R3:ALKYD (ENAMEL) PAINT no. coats matt (egg shell) finish alkyd (enamel) paint to SABS 630, type 2 applied on plastered surfaces with 1 no coat alkali resistant laster primer to SABS 1416 and 1 no. coat undercoat to SABS 681 grade1, in accordance to manufacturer's instructions.

#### R4: GLAZED CERAMIC WALL TILES / ENAMEL PAINT COMBO

ombination of; 600mm wide x 300mm x 7mm thick high glazed ceramic tiles To Specification "R5", laid on 15 mm thick plaster prepared receive wall tiles fixed with approved adhesives and grout in compliance to manufacturer's specifications and government standard specifications laid from finish floor level to window level AND ENAMEL paint to specification "R3" To Comply with SABS 630 or latest revision applied from 2100 mm above finished floor level to ceiling height all in strict compliance to manufacturer's instructions. All to be manufactured and installed in strict compliance to the latest SABS Standards.

#### R5:CERAMIC WALL TILES - FULL HEIGHT

600mm x 300mm x 7mm thick high glazed ceramic tiles to Comply with SABS 22 or Latest revision, laid on 15 mm thick plaster prepared to receive wall tiles fixed with approved adhesives and grout in compliance to manufacturer's specifications and government standard specifications. Tiles to be laid to full ceiling height. All to be manufactured and installed in strict compliance SABS 22 Standard. All to be manufactured and installed in strict compliance SABS 22 Standard.

### **CEILING AND CORNICE:**

C1: 9mm GYPSUM BOARDS FLUSH PLASTERED CEILINGS OR EQUAL AND APPROVED

GypCeil Classic" gypsum plasterboard ceilingor EQUAL & APPROVED consisting of 1 layer Gyproc RhinoBoard 9mm (locally manufactured, 30 9001 & 14001 certification, recycled paper content, Ecospecifier listing) fixed to timber brandering installed at maximum 300mm centers using Gyproc RhinoBoard Sharp Point Grabber Screws 32mm at maximum 150mm centers. Apply . Gyproc RhinoTape to all joints and skim he ceiling using Gyproc RhinoLite.

#### C2: FIBRE CEMENT BOARDS (H-JOINTED)

6.4mm thick GypCeil Prestige S" fibre cement ceiling boards or EQUAL & APPROVED consisting of 1 layer Gyproc RhinoBoard 9 mm (locally nanufactured, ISO 9001 & 14001 certification, recycled paper content, Ecospecifier listing, non-combustible to SANS 10177-5) fixed to EX 38mm x 50mm timber brandering installed at maximum 400mm centres using Gyproc RhinoBoard Sharp Point Grabber Screws 32mm at naximum 150mm centres with all necessary accessories, finished with 3 No. coats of super PVA external quality paint colour to PA's approval. Gyproc RhinoTape to all joints and skim the ceiling using Gyproc RhinoLite.

#### C3: PATENT SUSPENDED ACOUSTIC TILES OR EQUAL AND APPROVED

200mm x 600mm X 15mm Gyproc Celotex Pin Perforated or Fine Fissured OR EQUAL & APPROVED laid into Donn ceiling grid and secured to place using Donn Hold Down Clips @ 200mm c/c. Donn Wall Angle M6 fixed to the perimeter wall using fixings at 300mm centres. Donn T38 FR Main Tees (0.4mm thickness, Z150 galv. coating, locally manufactured, recycled content, ISO 9001 & 14001 certification) at 1200 centres & Donn T38V (1200 long) Cross Tees at 600 centres. Suspend main tees @ 1200mm c/c using Donn Hanger Strap 19mm suitably fixed o the building structural members. Donn Galvanized Hanger Strap 19mm at maximum 150mm on both sides of the fire notch. All fire notches to be in line. Suspend all full length 1200 Cross Tees at their mid-point using Donn Hanger Strap 19mm suitably fixed to the building structural members. All to comply with latest SANS 803 including all necessary accessories and installed in strict accordance to manufacturer's specifications.

#### C4 EMULSION (PVA) PAINT OR EQUAL AND APPROVED

Emulsion (PVA) Paint on Skimmed Plastered Slab" 3No. coats of PVA emulsion ceiling paint to latest SANS 1586 approved on 6mm thick light veight hemi-hydrate gypsum plaster on concrete slab soffit.

#### **ROOF COVERING AND INSULATION:**

ER1: EMBOSSED ROOFING SHEET (TWO SIDES)

Roofing Sheets: 0.58mm Thick concealed fixing roofing sheets manufactured from roll-formed from certified steel complying with ISQ 550 (31). The profile shall have three trapezoidal ribs at 203mm centers giving a net cover of 406mm. The rib height shall

be 41mm and provide capillary breaks. The male rib shall have spurs at 283mm centers to ensure a positive double interlocking action at side-laps. Each pan shall incorporate two stiffener ribs. Profiled roofsheets to be coated on both sides with "Global Coat" or "Chromadek Colour" and laid on structural timber/steel structure incorporating all necessary accessories such as flashings and eave closers in strict compliance to manufacturer's instructions.


Insulation: SHALL EITHER BE: 1: where there are acoustic ceilings susspeded board, a heavy duty "Aluminium sisalation foil" shall be installed AND 2: where the steel work is exposed, a 50mm "FactoryBoard" manufactured from noncombustible glass fibres and thermo-setting resin binder supplied size 2400mm x 1200mm and 80kg/mÑ and finished with white metalized foil.


Galvanised Steel (G) Gutter: 150mm Wide x 100mm Deep x 0.6mm Eaves Gutter of Commercial Grade Steel With Class Z275 Galvanising To Comply With SABS 934 or latest Revision Fixed To Painted Fibre Cement Fascia Board Together with standard accessories discharging into Rainwater Downpipes.


Downpipe: 110 x110 x 0.6mm Thick Commercial Grade Galvanised Steel Sheet With Class Z275 Galvanising To Comply With SABS 934 or Latest Revision to or built into walls or cast in concrete columns fixed to brickwork or steel including brackets and self-taping screws To Manufacturer Installation Instructions.

Fascia board: 250 x 10 mm Fibre- Cement Fascia/Barge Board, Screw Fixed To Truss Ends & Counter Batten With Countersunk Brass Screws. Prepare & Apply One Universal Undercoat & Two Coats Super Acrylic P.V.A.

DOOR SCHEDULE			
	+ 2100 A #.FL		+ 2125 A F F L
EXTERIOR DOOR		BURGLAR DOOR (SING	
QUANTITY		QUANTITY	
DOOR DESCRIPTION	813 x 2032 x 44 mm THICK HEAVY DUTY EXTERIOR QUALIY HORIZONTALLY SLATTED DOUBLE SIDED SALIGNA DOOR FITTED TO COMPLY WITH SABS 545 EXTERIOR GRADE OR LATEST REVISION.	DOOR DESCRIPTION	PAINTED GALVANISED MILD STEEL GA STEEL BARS PLACED AT 100 mm CENT SECURITY MESH, COLOR TO ARCHITEC SABS 681, GRADE 01 AND FINISH WITH PAINT TO COMPLY WITH SABS 630
FRAME	STANDARD 1.6 mm IN DOUBLE REBATE PRESSED MILD STEEL DOOR FRAME WITH WALL MATCHING PROFILE IN COMPLIANCE WITH SABS 1129 OR THE LATEST VERSION COMPLETE WITH LUGS & FIXTURES TO ACCOMODATE 840 x 1910 DOOR LEAF	FRAME	50 x 50 mm GALVANISED MILD STEEL
FRAME FINISH	WASHABLE ENAMEL PAINT FINISH AS PER SABS 723 FOR PRIMER, SABS 681 FOR UNDERCOAT & SABS 630 TYPE 02 FOR FINISH COAT. COLOR TO ARCHITECT'S APPROVAL	FRAME FINISH	1 x COAT ZINC CHROMATE PRIMER 2 x COATS GLOSS ENAMEL ( EXTER
door finish	APPLY 3NO. CLEAR EGGSHELL VARNISH FOR INTERIOR TO COMPLY WITH SABS 887 TYPE 01, THIN DOWN FIRST COART WITH MINERAL TURPENTINE AS PER MANUFACTURER INSTRUCTIONS, ALLOWING EACH COAT TO DRY OVERNIGHT, APPLY WOOD PRESERVATIVE TO EXPOSED EXTERIOR WOOD TO SATURTE THE SURFACE, WITH EACH COAT SOAKING IN BEFORE FURTHER COATS, APPLY UNTIL NO FURTHER SOAKING TAKES PLACE	FRAME FINISH	PAINTED MILD STEEL GATE CONSISTIN PLACED AT 100 mm AT CENTRES AT 91 MESH, TO COMPLY WITH SABS 681, GI ALKYDE EGG-SHELL PAINT TO COMPL ARCHITECT'S SPECIFICATION
IRON MONGERY	APPROVED LOCKSET AS PER SUPPLIER DOOR STOP - POLISHED BRASS FLOOR MOUNTED APPROVED ALUMINIUM ENGRAVING SIGN PLATEE FOR APPROPRIATE ROOMS	IRON MONGERY	APPROVED LOCKSET AS PER SUPPLIER DOOR STOP - POLISHED BRASS FLOOF APPROVED ALUMINIUM ENGRAVING ROOMS
HINGES	3 No. STAINLESS STEEL MEDIUM DUTTY BUTT HINGES	HINGES	3 No. STAINLESS STEEL MEDIUM DUTTY

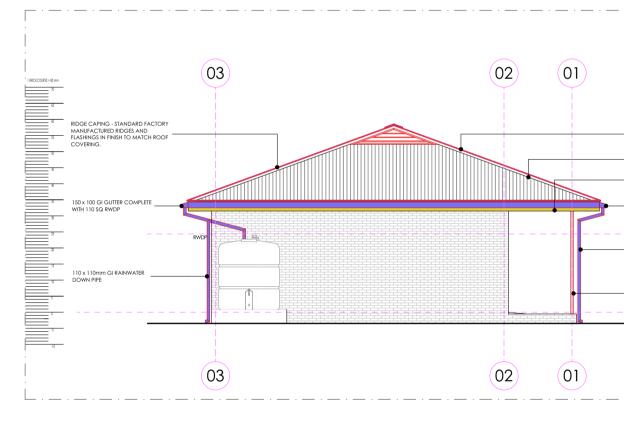

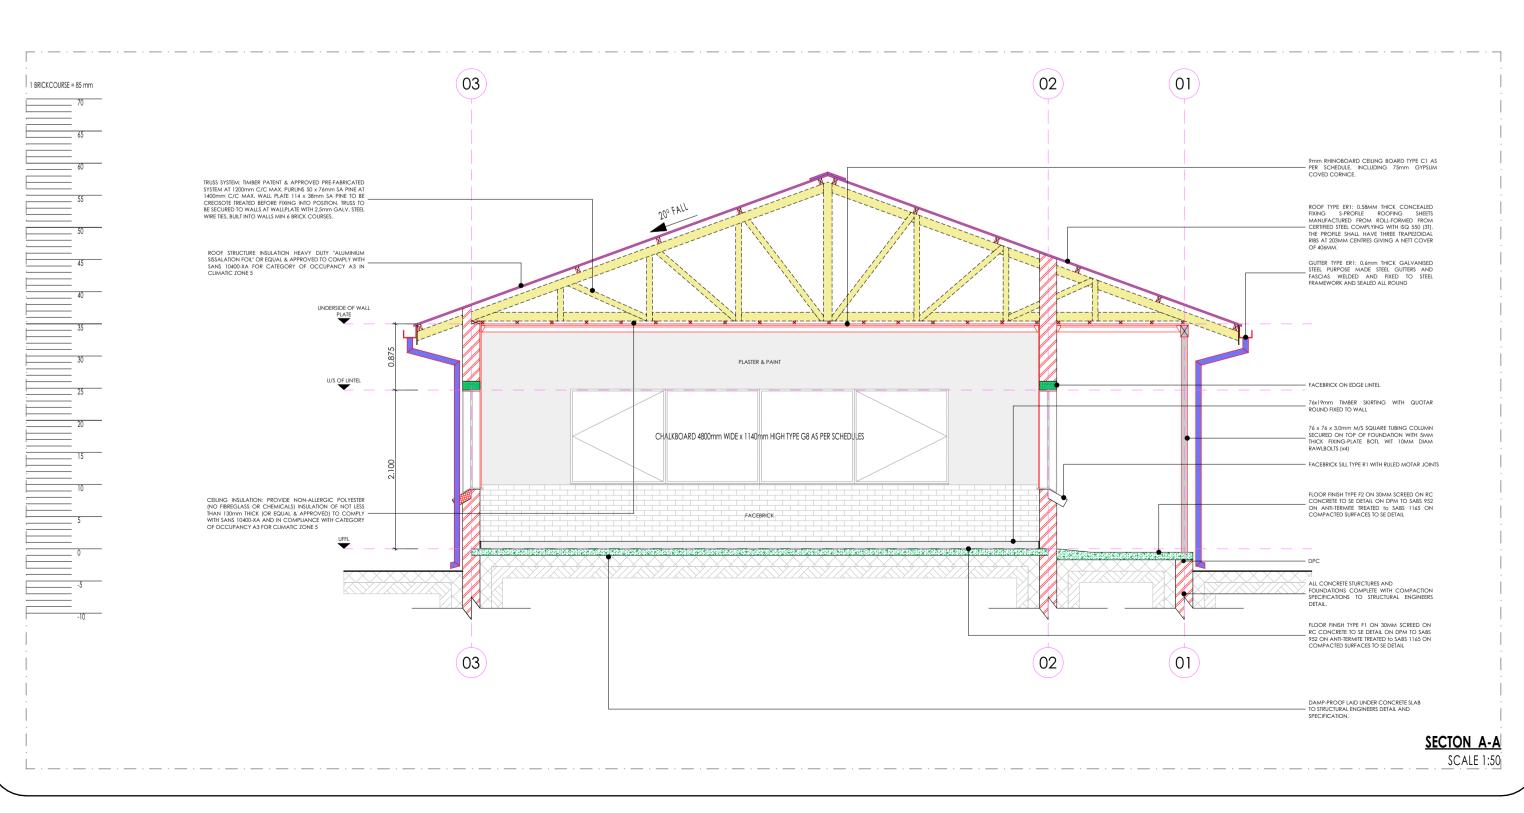

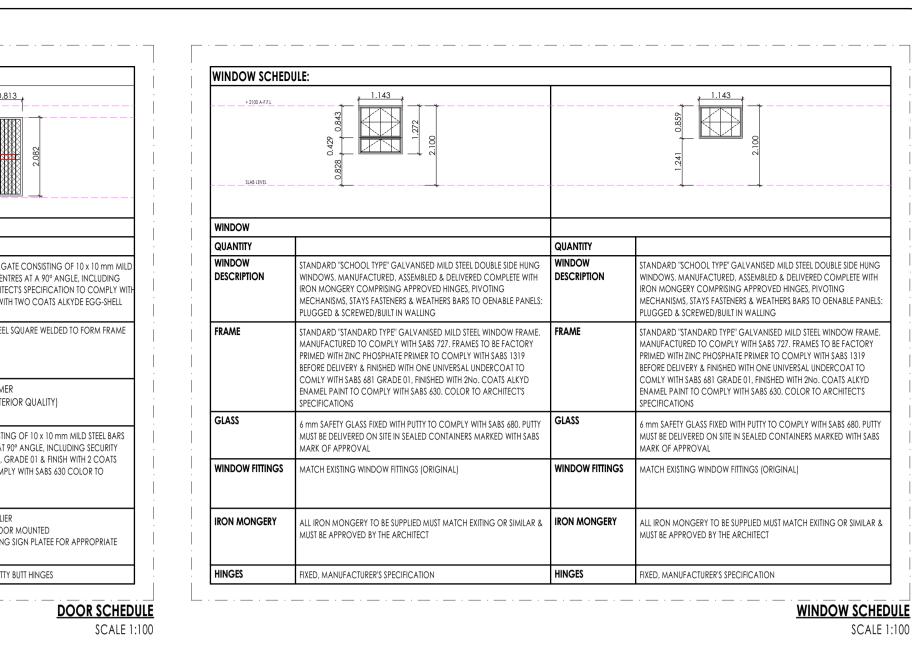



IS URD FOR TENDER LEGEND NEW WALLS EXISTING WALL TO BE RETAINED EXISTING WALL TO BE DEMOLISHED NEW FIXTURES & FITTING TO BE INSTALLED ITEMS IN RED AND (OR) DASHED LINES ARE TO BE REPAIRED AND (OR REPLACED) NOTES ALL DIMENSIONS ARE IN MILLIMETERS UNLESS OTHERWISE STATED DIMENSIONS TO BE READ, NOT TO SCALED FROM THIS DRAWING CONTRATORS TO CONFIRM ALL DIMENSIONS ON SITE BEFORE CONSTRUCTION COMMENCES & ANY DISCREPANCY TO BE REPORTED TO THE PROJECT yous china size 560 x 415mm rounded 'Tuscany', OR EQUAL AND APPROVE basin to comply with SABS 497 with single tapho ARCHITECT FINISHES LEGEND **CEILING FINISH**imic fireclay size 450x350mm oval self-rimming vanity basin to comply with SABS 497 in one tap hole configuration supplied without overflow and fitted with Ċ R S WALL FINISH SIGNATURE TABLE DISCIPLINE SIGN CLIENT PLAN EXAMINER FIRE CONTROL ENVIRONMENTAL **ROADS | STORMWATER** WATER & SANITATION l drainage ledge and folded edges. Bowl to be fitted to kitchen cupboard (cupboard elsewl th SABS 906 fitted with: Approved Sink mixer- wall type, chrome plated swivel Outlet, adjustat cturer's specifications. Sink installation height = 900mm AFFL. essed drainage ledge and folded edges. Bowl to be fitted to kitchen cupboard (cupboard comply with SABS 906 fitted with: Approved Sink mixer- wall tape, with chrome plated overarm e acesories in accordance to manufacturer's specifications. Sink installation height = 900mm AFF sink without overflow, with a centre end waste outlet, fitted to the wall on two semi-concealed esistan actured from grade 18/10 SS, stainless steel with radiused internal corners and provision for a 40mm dia. outlet. Fitted JUL 21 FIRST ISSUE FOR TENDER REV. NO. DATE DESCRIPTION REV/ISIONIS 0 x 553 x 260mm Double bowl wall hung washtub manufactured from grade 304 (18/10) SS, radiused internal corners and provision for a 40mm dia. outlet LIMPOPC PROVINCIAL GOVERNMENT REPUBLIC OF SOUTH AFRICA ndard stainless steel toilet roll holder (2 roll) 153mm width x 270mm high 275mm depth Toilet Roll Holder manufactured from 18/10 Stainless Steel, surface Sat DEPARTMENT OF PUBLIC WORKS, ROADS & INFRASTRUCTURE SEBOENG PRIMARY SCHOOL - 925 611 177 x 320mm x 600mm Plastic Sanitary Pedal Bin with capacity of 100 Liners per pack Complete with all necessary accessories and installed in accordance to **RESTORATIVES, REPAIRS & ADDITIONS DOCUMENTATION & PROCUREMENT** DISCIPLIN ARCHITECTURAL WORK DESCRIPTION - SUB DIVISION BLOCK PJ 01 - 04 CLASSROOM DRAWING DESCRIPTION SECTION | SIDE ELEVATION | SCHEDULES 203-03 03/03 DRG No. DESIGN NΔ SCALE AS SHOWN NOV 2019 T. MANYADZA CONSULTANT CTURA - INTERNATIONAL 8) 381 8386 27(0)18 381 8334 27 (0)11783 2084 27 (0) 13 754 6579 7 (0)86 606 8396 66 578094 (RSA O www.tecturail.com ALSO IN NAIROBI, KENYA AND GABORONE, BOTSWANA CONTRACTOR AUTOCAD

itreous china 900 outlet or equal and approved, top inlet closed rim back-to-wall pan to comply with SABS 497. Fitted with Cistern Installed complete with c mm thick Enamelled steel shower tray size 900x900x160 mm manufactured with anti slip pattern, with rounded internal corners, and 38 mm BSP grated waste

Thermoset Plastic Seat". Fitted with Concealed Flushing Cistern for WC 6-7 litres adjustable with small discharge valve access pneumatic discharge valv Installed with dual flush ability & complete with all necessary fittings to manufacturer's specification and applicable SABS standards. Flush valve to be fitted with Thermoset Plastic Seat". Fitted with Concealed Flushing Cistern for WC 6-7 litres adjustable with small discharge valve access pneumatic discharge valve Vitreous china 900 outlet, back inlet pan to comply with SABS 497. Fitted complete with Back inlet exposed flush-valve complete with all necessary fittings as per manufacturer's specifications and applicable SABS standards. Flush valve to be fitted with suitable extension lever. Vitreous china 900 outlet, back inlet pan to comply with SABS 497. Fitted complete with matching 7 litre pushbutton top dual flush cistern fitted with quality Z4: CERAMIC WALL HUNG URINAL wall hang bowl urinal to comply with SABS 497. Supplied with suitable 38mmCP domical grating, CP top inlet spreader an Overhead shower arm with wall flange. configuration supplied with integrated overflow and chainstay hole through the centre semi-punched supplied with a 'Tuscany' pedestal and fitted with 1N 'Cobra Watertech' 15mm chrome pushbutton demand pillar tap with flanged backnut (code KM2.102) metering tap, 309-32 CP anti-theft plug with spindle, 308 basin waste, 365/40 CP Bottle Trap, mounting kit and angle valves. standing overflow tube, chrome plated Bottle Trap supplied with all necessary pipe connections. Fixed with concealed wall bracket in accordance to th B3: WHITE GLAZED PORCELAIN WHB (VANITY) accordance to manufacture's specifications. Vitreous china size 455x290mm wash basin to comply with SABS 497 in 2-tap hole configuration supplied with integrated overflow and chainstay hole with; 2Nc flexible inlets supplied with all necessary pipe connections. All brackets and fixing accessories in strict accordance to the manufacturer's specifications. Vitreous china 510 x 420mm semi rounded lavatory basin to comply with SABS 497, in two tap hole configuration fitted with; 2 No.chrome plated Elbow actior • Splashback comprising 2no. rows of wall tile finish type R5 as per finishes schedule fitted with: Approved 2no wall type bibtaps, with Swivel Outlet, adjustable wall flanges and exposed adjustable connections. CP. Un-slotted sink waste with bac piece at height of 915mm AFFL 5mm thick clear float glass silver-backed mirror, size 450x900mm height with polished bevelled edges 4 times holed for and fixed, with chromium plated dome manufacturer's specifications. manufacturer's instructions. stainless steel 1018 x 90 x 32mm diameter right/left hand side toilet grab rail with 450mm high centre flange, in satin polished finish complete with \$\$ fixing screw installed in accordance to manufacturer's specification architect's drawing. 27 mm vertical deco blinds with anodised aluminium headrail fitted with colour coordinated insert. All runners o be wheeled and fitted with individual clute


SINKS.
X1: STAINLESS STEEL SINK Stainless steel 1000 x 457mm inset single end bowl with recessed measured), Grade 304 (18/10) Stainless Steel sink to comply with and supplied with suitable assesories in accordance to manufac
X2: STAINLESS STEEL SINK Stainless steel 1500 x 457mm inset double end bowl with rece elsewhere measured), Grade 304 (18/10) Stainless Steel sink to a swivel Outlet, adjustable wall flanges and supplied with suitable of
X3: CERAMIC SINK Ceramic fireclay 435 x 335 x 180 mm rectangular laboratory sin brackets supplied with all necessary accessories (all to be acid re
X4: SINGLE WASH TROUGH (inset) & 2 no. TAPS 600mm x 500mm Inset washtrough, manufactured from grade 1

WC'S URINALS & SHOWER Z1: CERAMIC STANDARD WC (CC)- CONCEALED CISTERN Vitreous ching 90° outlet WC or equal and approved top inlet closed rim back-to-wall pan, Floor Mounted to comply with SABS 497 & Fitted with "Jo blank flush plate. Z2: CERAMIC PARAPLEGIC WC necessary fittings to manufacturer's specification and applicable SABS standards. Flush valve to be fitted with suitable extension lever. **Z3: CERAMIC PARAPLEGIC WC** (CC)- CONCEALED CISTERN Vitreous china 900 outlet WC or equal and approved top inlet closed rim back-to-wall pan, Floor Mounted to comply with SABS 497 & Fitted with "Jac Installed with dual flush ability & complete with all necessary fittings to manufacturer's specification and applicable SABS standards. Flush valve to be fitted with suitable extension lever, blank flush plate & offset push button for parapleaic access Z4: CERAMIC STANDARD WC (BACK INLET) **Z5: CERAMIC STANDARD WC (CC)** approved heavy duty thermoset lid, seat and complete with all necessary fittings as per manufacturer's specifications and applicable SABS standards. two hanger brackets and fitted with exposed flush-valve, and suitable bottle trap chrome finish as per manufacturer's specifications and applicable SABS SO1: SHOWER fittina in corner position fitted with Shower set and complying with SABS 226 comprising of approved: • Glazed Shower Cubicle with access door as per standard supply from manufacturer and sized to fit space configuration Chrome Plated Shower Head with ball jointed connector • Chrome Plated Bath/shower diverter mixer-wall type with sliding wall flanges and concealed connections adjustable from 178 mm to 203 mm centres. Shower tray to be recessed 50 mm into a 100mm high concrete plinth with exposed plinth face tiled. WASH-HAND BASIN B1: WHB & MIXER TAP B2: DISABLED BASIN 420mm semi rounded lavatory basin to comply with SABS 497, in two tap hole configuration fitted with; 2 No.chrome plated Elbow action pillar-tap, with 1/4 turn ceramic disc head and blue & Red indicators water applications and flanged backnut, chrome plated waste, chrome plated 32 mm INo. chrome plated tap with flanged backnut (code KM2.102) metering tap, mounting kit and angle valves 400mm long flexible inlets and chrome plated bottle trap supplied with all necessary pipe connections. Basin mounted on cabinet or vanity slab with silicon sealant between contact areas in stric B4: SMALL BASIN & 2 TAPSTRAY & SHOWER SET (FOR WORKSHOPS) pillar taps, chrome plated anti-theft plug with spindle plug, slotted basin waste, chrome plated Bottle Trap, mounting kit and angle valves with 400mm lor pillar tap, Chrome Plated anti-theft plug with spindle plug, slotted basin waste, chrome plated Bottle Trap, mounting kit and angle valves with 400mm long flexible inlets supplied with all necessary pipe connections. Fitted to wall using 2No. Semi-concealed cast iron brackets in accordance to the manufacturer B6: MEDIC BASIN & FITTINGS (SICK BAY) pillar-tap, with . turn ceramic disc head and blue & Red indicators water applications and flanged backnut, chrome plated waste, chrome plated 32mn standing overflow tube, chrome plated Bottle Trap supplied with all necessary pipe connections. Fixed with concealed wall bracket in accordance to the manufacturer's specifications. Combination of sanitaryware, accessories and general fittings comprising of: • Mirror type K2. • Paper towel dispenser K8 and bin type K3. • Soap dispenser type K9. and grout in compliance to manufacturer's specifications and government standard specifications. Installation heights as indicated in the drawings. SINKS: with Approved 2No. CP bibtaps - plain extended chrome plated, complete with sliding wall flanges, Un-slotted sink waste with back nut, plug with stirrup, cho and stay. CP, 'P' trap, with deep seal and cleaning eye. Rough brass. Sink installation height = 900mm AFFL. Cut out size 535 x 425mm. X5: DOUBLE WASH TROUGH (inset) & 2 no. TAPS nut and plug with stirrup. CP, Double drain black rubber deep seal 'P'-Trap. Sink mounted on 2no. 25mm square SS gallow brackets, front leg and adjustable fo SANITARY ACCESSORIES K1: SS TOILET ROLL HOLDER- 2 ROLL finish, including screws and dowels and all other necessary accessories in accordance to manufacturer's specifications. K2: GLASS MIRROR headed mirror screws K3: SS WASTE BIN 328W x 826H x 203D Waste bin manufactured From 18/10 Stainless steel. Surface Satin Finish, Material Thickness 1,5mm, includina Screws,dowels and all necessa accessories in accordance to manufacturer's specifications. K4: SANITARY BIN (PLASTIC) K5: SOAP HOLDER Single semi-recessed ceramic soap dish Complete with all necessary accessories and installed in accordance to manufacturer's specifications. K6: WALL GRAB RAILS-PARAPLEGIC Stainless steel 914 x 90 x 32mm diameter wall (rear) grab rail, in satin polished finish complete with SS fixing screws and plastic wall plugs. Installed as per K7: GRAB RAILS (RIGHT/LEFT HAND)-PARAPLEGIC and plastic wall plugs. Installed as per manufacturer's instructions K8: PAPER TOWEL DISPENSE 350mmWx365mmHx230mmD tear and dry paper hand towel dispenser in stainless steel. Complete with screws, locking key, and all necessary accessories and K9: SOAP DISPENSER/DISH- WALL MOUNTED 115W x 270H x 110D Stailess steel Hands Free soap dispenser. Complete with screws, locking key, and all necessary accessories and installed in accordance manufacturer's specifications. K10: ALUMINIUM COAT HOOKS (Multirack) 820mm Wide x 220mm High x 90mm High Aluminium Multi-rack Hat and Coat Hook in multi-track two Hooks Configuration With Anodised Silver Finish Comple with Screws K11: HAND DRYER (Hands free) As per Electrical Engineers specification K12: TOWEL RAIL 55mm dia. Polished 900mm long towel rail complete with all necessary accessories in accordance to manufacturer's specifications. Installation height as per K13: SHOWER CURTAIN RAIL (straight) 20mm dia. standard chromium plated shower curtain rail 1300mm long with flanged ends and screws CP fixing height as per PA's drawing. **GENERAL FIXTURES** G1: DOOR PROTECTOR accordance to manufacturer's specifications. Installation height 900mm above FFL, or as specified. Pull down PVC screen size 2440 x 1850mm (viewing area 2340 x 1750mm) with wall-mounted code \$C0400 Keystone Brackets Adjustable Set of 2, size 300mm. To be supplied complete with all accessories, and fitted in strict accordance with manufactures instructions. Pinboard size 1000mm H x 1500mm W comprising of laminated soft board core pinning material beaded all round with anodised aluminium channel surroun mitred at the corners. To be fitted complete with fixing brackets, screws and wall plugs at 900mm above floor level. Pinboard size 1200mm H x 3000mm W comprising of laminated soft board core pinning material beaded all round with anodised aluminium channel surrour mitred at the corners. To be fitted complete with fixing brackets, screws and wall plugs at 900mm above floor level G5: WINDOW NORMAL BLINDS(vertical fabric) mechanism. All runners to be connected by stainless steel links. Tilt mechanism to be operated by a nylon ball chain with a reduction gear inside a fully enclose cap. Blinds to be face fixed (fixed over the window opening) by means of concealed type fixing brackets. Cast iron flat type full-flow outlets size 110 mm diameter with centre bolt, , including connections to downpipes. G7: SS FLOOR EXPANSION JOINT COVER Co-extruded heavy-duty stainless steel movement joint strip, with polyurethane infill (colour grey). To be installed within the tile surface over the 20mm expansion joints, in accordance to the manufacturer's specifications. G8: CHALKBOARDS- GREEN SURFACE COLOUR

**SANITARY SCHEDULE** B5: H/DUTY BASIN & 1No. TAP (FOR LABS) Ceramic fire day 300x400mm rectangular heavy duty basin in one taphole configuration to comply with SABS 497 and RHS hole plugged and fitted with;1Nc 200mm wide uPVC Door Protector manufactured in high impact resistant rigid uPVC (Colour Grey) and cut to suit door width from 3m length, installed strictly in G2: PROJECTOR SCREEN G3: PINBOARD 1500W X 1000H G4: PINBOARD 3000W X 1200H G6: FLOOR DRAIN

system 1000 standard WRITEBOARD or EQUAL & APPROVED vitreous enamelled steel utility school chalkboards wall-mounted size 4800mm x 1140mm higt PROJECT NUMBER manufactured in accordance with SABS Standard CKS 36/2004 Edition 4 and suitable for Class 1: Heavy Duty applications, as defined therein. Enamel steel Utili

chalk board surfaces to be matt and finely structured, olive green in colour (Vitrex Colour Reference - Chalk Board Green LM1797/2), supplied complete with ntegral anodised aluminium chalk rail (ACR), fixing components and secured in position to brickwork. The Chalk boards are to be fixed in position strictly ir accordance with the manufacturer's instructions

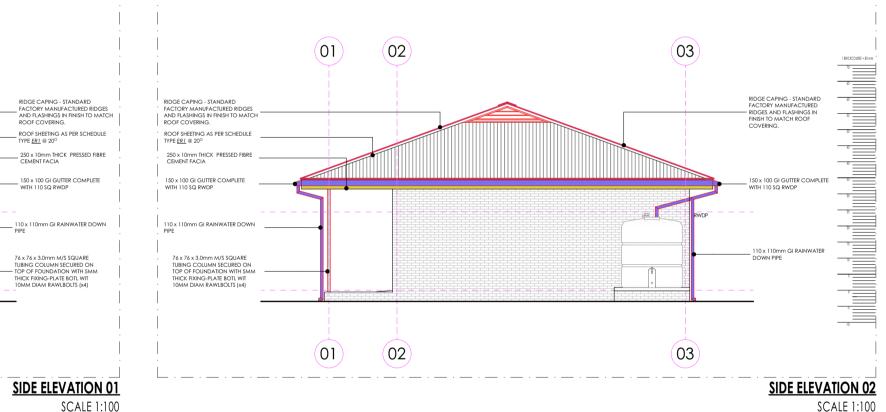

ITEM No.

DRAWN

CHECK

PrArch

43981757

SMTN

T.M

-FLOOR FINISH

WALL

SKIRTING

FINISH

## FLOORS:

F1: PORCELAIN TILES - MATT (Corrosive Resistant & Anti-Slippery)

420 x420 11.5mm kilimanjaro floor tiles or similar approved by architects, fixed with adhesive, painted with tinted waterproof jointing compound. Grouting to be grey, tiles should have expansion joint and aluminium edging strip.

#### F2: PORCELAIN TILES -MATT

600 x 600 x10mm thick matt porcelain tile to comply with SABS 1449 laid on approved pattern by an approved specialist to comply with SABS 107 and approved adhesives and grout on screeds With Thickness/Specification in strict compliance to manufacturers instructions and SABS specification. Fittings to include, ribbed angle tiles where there is change of level & Movement Joints of 6mm Wide With Patent Aluminium Movement Joints Strips Consisting Of Synthetic Fibre Inserts Installed At Intervals As Per Manufacturer's Instruction. Colour and pattern to architects approval.

#### F3: CARPET TILES

500mm x 500mm , 100% PFX staple fibre carpet tiles To Comply With SABS 1419 (heavy commercial) consisting of fibres set out on waterproof vinyl backing and to comply with EN 1307 Wear Class 4 (heavy duty), laid with approved adhesive on 30mm thick cement screeds in strict compliance with manufacturer's instructions. Carpet tiles to conform to BS 4790 on fire rating, and DIN 54324 on wira test and ISO body test at less than 2Kv at 25% RH on static electricity. Colour and pattern to architects approval.

## F4: CEMENT SAND SCREED

30mm thick polished cement sand screed with 13mm Stone Nominal aggregate for Topping to comply with SABS 1083 or latest revision for concrete.

#### F5: EXTERIOR MULTI COLOURED CONCRETE INTERLOCKING PAVERS

65mm thick multi-coloured concrete pavers laid on sand bedding to civil/structural engineer's specification in approved pattern and compacted to approval and grouted in strict accordance to manufacturer's specifications. All to be manufactured and installed in strict compliance to SABS 1058 or Latest Revision.

## F6: GRANOLITHIC FINISH

22 mm thick untinted Granolithic finish composed of one part cement, one part fine sand, two parts coarse sand and one part granite that would pass through a 5mm mesh sieve; laid by specialist in panels not exceeding 10m2. divided with approved brass dividing strips. All to be manufactured and installed in strict compliance to the latest SABS approved standards. Colour, pattern and aggregate size to architects approval.

#### F7: INTERLOCKING PAVERS (RIGID PAVING/VEHICULAR WAYS)

220mm x 197mm x 80 mm thick concrete interlocking pavers, 25 mpa, manufactured to SABS spec 1058, laid on sand bedding to civil/structural engineer's specification to a 'herringbone' pattern to the Architect's approval.

#### F8: SEMI FLEXIBLE VINLY SHEETING (CORROSIVE RESISTANT/ANTI-SLIPPERY)

2.5mm Thick Heavy Traffic Use, Corrosive Resistant & Anti-Slippery Vinyl Sheeting Semi-Flexible To Comply With SABS 586, With Static Dissipative Properties Throughout Thickness, Engineered for ESD or SD (anti-static) Protection Vinyl Sheet, Laid on Self -Levelled Smooth Screed glued with conducive adhesive To SABS 070 or Latest Revision In Accordance To Manufacturer's Instructions And Installed By Approved Specialist. Joints Shall be Welded as Per Manufacturer's Specifications With No more than 2mm Gap. Clean & Polish Floor In Compliance With SABS 1042. Colour To Architect Approval On Sample Presentation. Contractor to provide Certificate of Static Current Conductivity. Contractor to provide Certificate of Static Current Conductivity, Corrosive resistant & Anti-Slippery.

#### F9: GRAVEL FINISH ON SAND LAYER

32mm Gravel On Compacted Sand Layer Base as Per PSE Details Installed in All Duct Chambers Accommodating Sanitary Services.

### SKIRTING:

S1: HARDWOOD OR EQUAL AND APPROVED

"Ex 75mm x 20mm Moulded Hardwood Skirting" to comply with SANS 1099, fixed to walls in long lengths with splayed heading joints and mitred coners with screws and plugs at centres not exceeding 600mm , and fixed with a 19mm x 19mm quadrant beading. The skirting to be vanished with 3No. coats of egg shell clear vanish to comply with SABS/SANS 381 type 1.

#### S2: CERAMIC TILE SKIRTING

600mm wide x 100mm high x 7mm thick matt porcelain tile to comply with SABS 1449 laid with approved adhesives and grout on 22mm thick screeds in strict compliance to manufacturers instructions and SABS specification, with cove base and straight tops. Complete with corner and top trims. Fittings to include, ribbed angle tiles where there is change of level. Colour and pattern to architects approval.

#### S3: CEMENT SAND SCREED

75 mm high x 20 mm thick hardened cement sand screed skirting coved at 50 mm dia. to form a continuous joint with the adjoining screed floor finish to PA's approval. All to be manufactured and installed in strict compliance With SABS 1083 or latest revision.

## WALL FINISHES:

R1: FACE BRICK FBX face brick in common running bond to comply with SABS 227 and forming part of the structural work.

R2: EMULSION (PVA) PAINT - FULL HEIGHT 2 no. coats of PVA matt finish emulsion paint to SABS 1586 applied on plastered surface primed and with 1 no. coat undercoat to SABS 681

#### grade1, in accordance to manufacturer's instructions.

R3:ALKYD (ENAMEL) PAINT 2 no. coats matt (egg shell) finish alkyd (enamel) paint to SABS 630, type 2 applied on plastered surfaces with 1 no coat alkali resistant plaster primer to SABS 1416 and 1 no. coat undercoat to SABS 681 grade1, in accordance to manufacturer's instructions.

## R4: GLAZED CERAMIC WALL TILES / ENAMEL PAINT COMBO

ombination of; 600mm wide x 300mm x 7mm thick high glazed ceramic tiles To Specification "RS", laid on 15 mm thick plaster prepared t receive wall tiles fixed with approved adhesives and grout in compliance to manufacturer's specifications and government standard specifications laid from finish floor level to window level AND ENAMEL paint to specification "R3" To Comply with SABS 630 or latest revision applied from 2100 mm above finished floor level to ceiling height all in strict compliance to manufacturer's instructions. All to be manufactured and installed in strict compliance to the latest SABS Standards.

#### R5:CERAMIC WALL TILES - FULL HEIGHT

600mm x 300mm x 7mm thick high glazed ceramic tiles to Comply with SABS 22 or Latest revision, laid on 15 mm thick plaster prepared to receive wall tiles fixed with approved adhesives and grout in compliance to manufacturer's specifications and government standard specifications. Tiles to be laid to full ceiling height. All to be manufactured and installed in strict compliance SABS 22 Standard. All to be manufactured and installed in strict compliance SABS 22 Standard.

### CEILING AND CORNICE:

C1: 9mm GYPSUM BOARDS FLUSH PLASTERED CEILINGS OR EQUAL AND APPROVED

"GypCeil Classic" gypsum plasterboard ceilingor EQUAL & APPROVED consisting of 1 layer Gyproc RhinoBoard 9mm (locally manufactured, ISO 9001 & 14001 certification, recycled paper content, Ecospecifier listing) fixed to timber brandering installed at maximum 300mm centers using Gyproc RhinoBoard Sharp Point Grabber Screws 32mm at maximum 150mm centers. Apply . Gyproc RhinoTape to all joints and skim the ceiling using Gyproc RhinoLite.

#### C2: FIBRE CEMENT BOARDS (H-JOINTED)

6.4mm thick GypCeil Prestige S" fibre cement ceiling boards or EQUAL & APPROVED consisting of 1 layer Gyproc RhinoBoard 9 mm (locally manufactured, ISO 9001 & 14001 certification, recycled paper content, Ecospecifier listing, non-combustible to SANS 10177-5) fixed to EX 38mm x 50mm timber brandering installed at maximum 400mm centres using Gyproc RhinoBoard Sharp Point Grabber Screws 32mm at maximum 150mm centres with all necessary accessories, finished with 3 No. coats of super PVA external quality paint colour to PA's approval. Gyproc RhinoTape to all joints and skim the ceiling using Gyproc RhinoLite.

#### C3: PATENT SUSPENDED ACOUSTIC TILES OR EQUAL AND APPROVED

200mm x 600mm X 15mm Gyproc Celotex Pin Perforated or Fine Fissured OR EQUAL & APPROVED laid into Donn ceiling grid and secured into place using Donn Hold Down Clips @ 200mm c/c. Donn Wall Angle M6 fixed to the perimeter wall using fixings at 300mm centres. Donn T38 FR Main Tees (0.4mm thickness, Z150 galv. coating, locally manufactured, recycled content, ISO 9001 & 14001 certification) at 1200 centres & Donn T38V (1200 long) Cross Tees at 600 centres. Suspend main tees @ 1200mm c/c using Donn Hanger Strap 19mm suitably fixed to the building structural members. Donn Galvanized Hanger Strap 19mm at maximum 150mm on both sides of the fire notch. All fire notches to be in line. Suspend all full length 1200 Cross Tees at their mid-point using Donn Hanger Strap 19mm suitably fixed to the building structural members. All to comply with latest SANS 803 including all necessary accessories and installed in strict accordance to manufacturer's specifications.

#### C4 EMULSION (PVA) PAINT OR EQUAL AND APPROVED

Emulsion (PVA) Paint on Skimmed Plastered Slab" 3No. coats of PVA emulsion ceiling paint to latest SANS 1586 approved on 6mm thick light weight hemi-hydrate gypsum plaster on concrete slab soffit.

#### **ROOF COVERING AND INSULATION:**

ER1: EMBOSSED ROOFING SHEET (TWO SIDES)

Roofing Sheets: 0.58mm Thick concealed fixing roofing sheets manufactured from roll-formed from certified steel


complying with ISQ 550 (3T). The profile shall have three trapezoidal ribs at 203mm centers giving a net cover of 406mm. The rib height shall be 41mm and provide capillary breaks. The male rib shall have spurs at 283mm centers to ensure a positive double interlocking action at side-laps. Each pan shall incorporate two stiffener ribs. Profiled roofsheets to be coated on both sides with "Global Coat" or "Chromadek Colour" and laid on structural timber/steel structure incorporating all necessary accessories such as flashings and eave closers in strict compliance to manufacturer's instructions.


Insulation: SHALL EITHER BE: 1: where there are acoustic ceilings susspeded board, a heavy duty "Aluminium sisalation foil" shall be installed AND 2: where the steel work is exposed, a 50mm "FactoryBoard" manufactured from noncombustible glass fibres and thermo-setting resin binder supplied size 2400mm x 1200mm and 80kg/mÑ and finished with white metalized foil.

Galvanised Steel (GL) Gutter: 150mm Wide x 100mm Deep x 0.6mm Eaves Gutter of Commercial Grade Steel With Class Z275 Galvanising To Comply With SABS 934 or latest Revision Fixed To Painted Fibre Cement Fascia Board Together with standard accessories discharging into Rainwater Downpipes.

Downpipe: 110 x110 x 0.6mm Thick Commercial Grade Galvanised Steel Sheet With Class Z275 Galvanising To Comply With SABS 934 or Latest Revision to or built into walls or cast in concrete columns fixed to brickwork or steel including brackets and self-taping screws To Manufacturer Installation Instructions.

Fascia board: 250 x 10 mm Fibre- Cement Fascia/Barge Board, Screw Fixed To Truss Ends & Counter Batten With Countersunk Brass Screws. Prepare & Apply One Universal Undercoat & Two Coats Super Acrylic P.V.A.

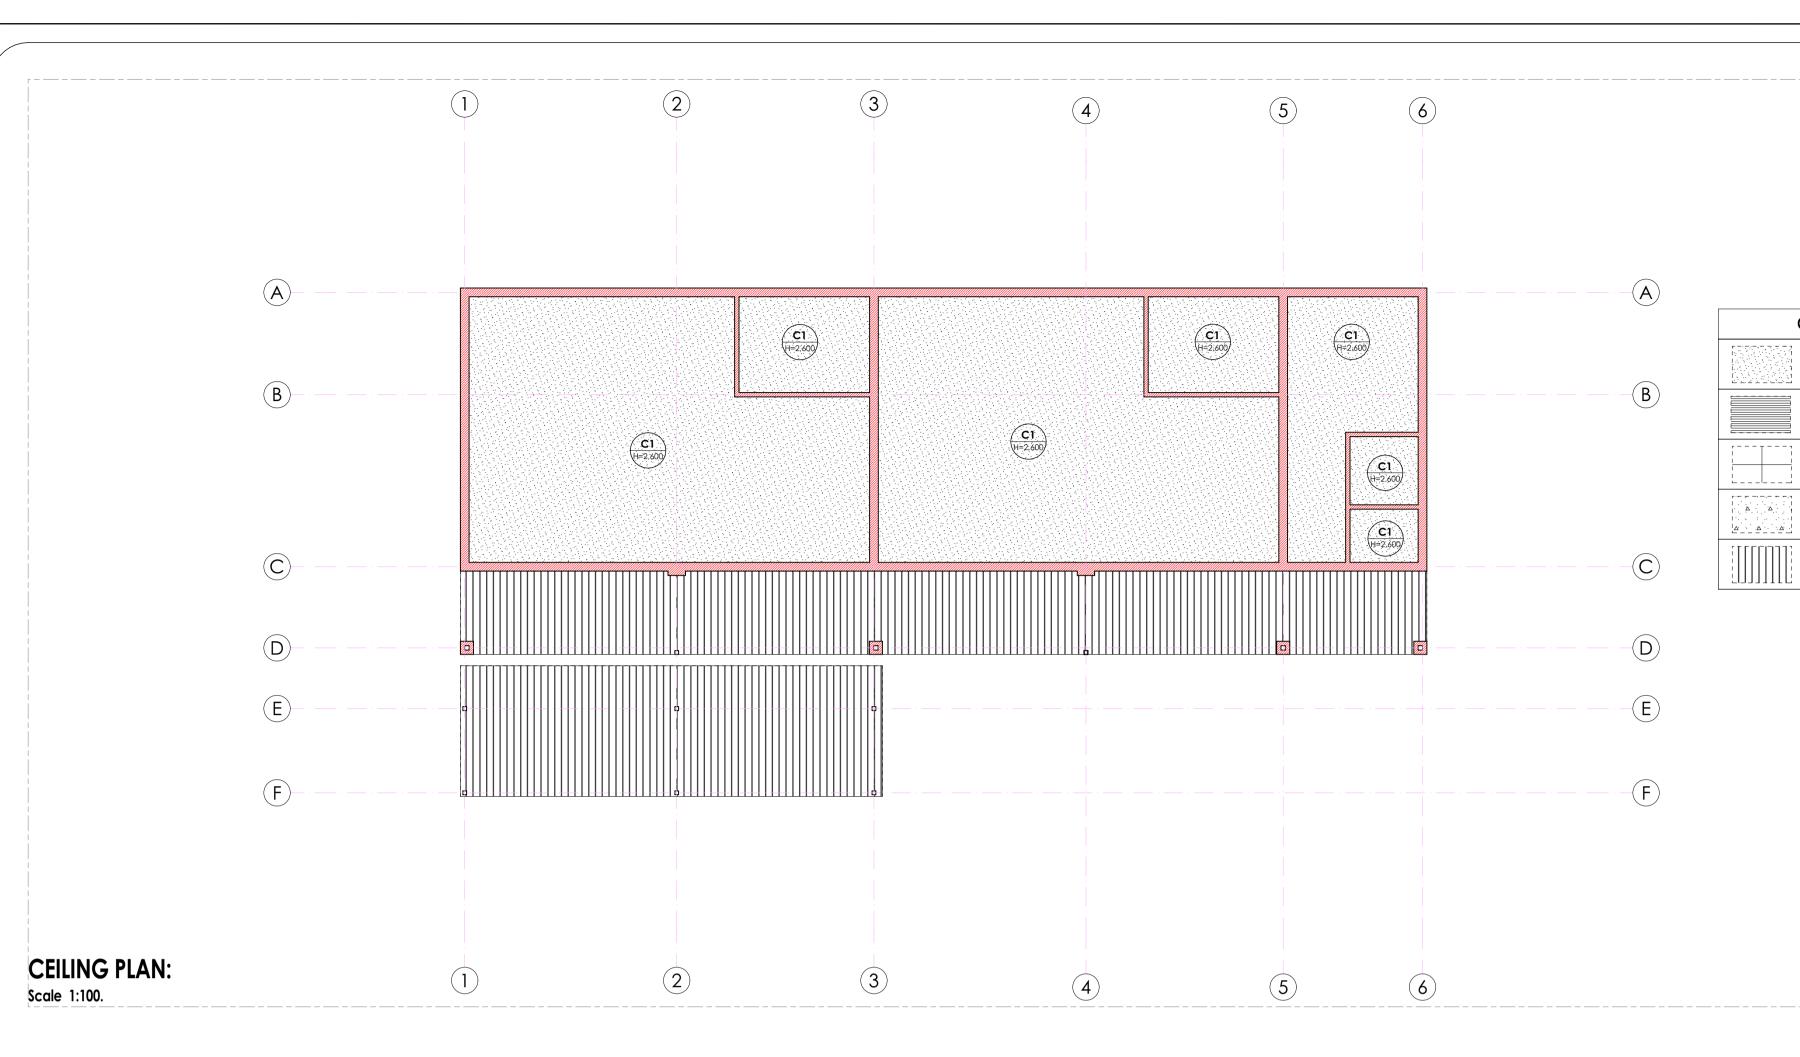

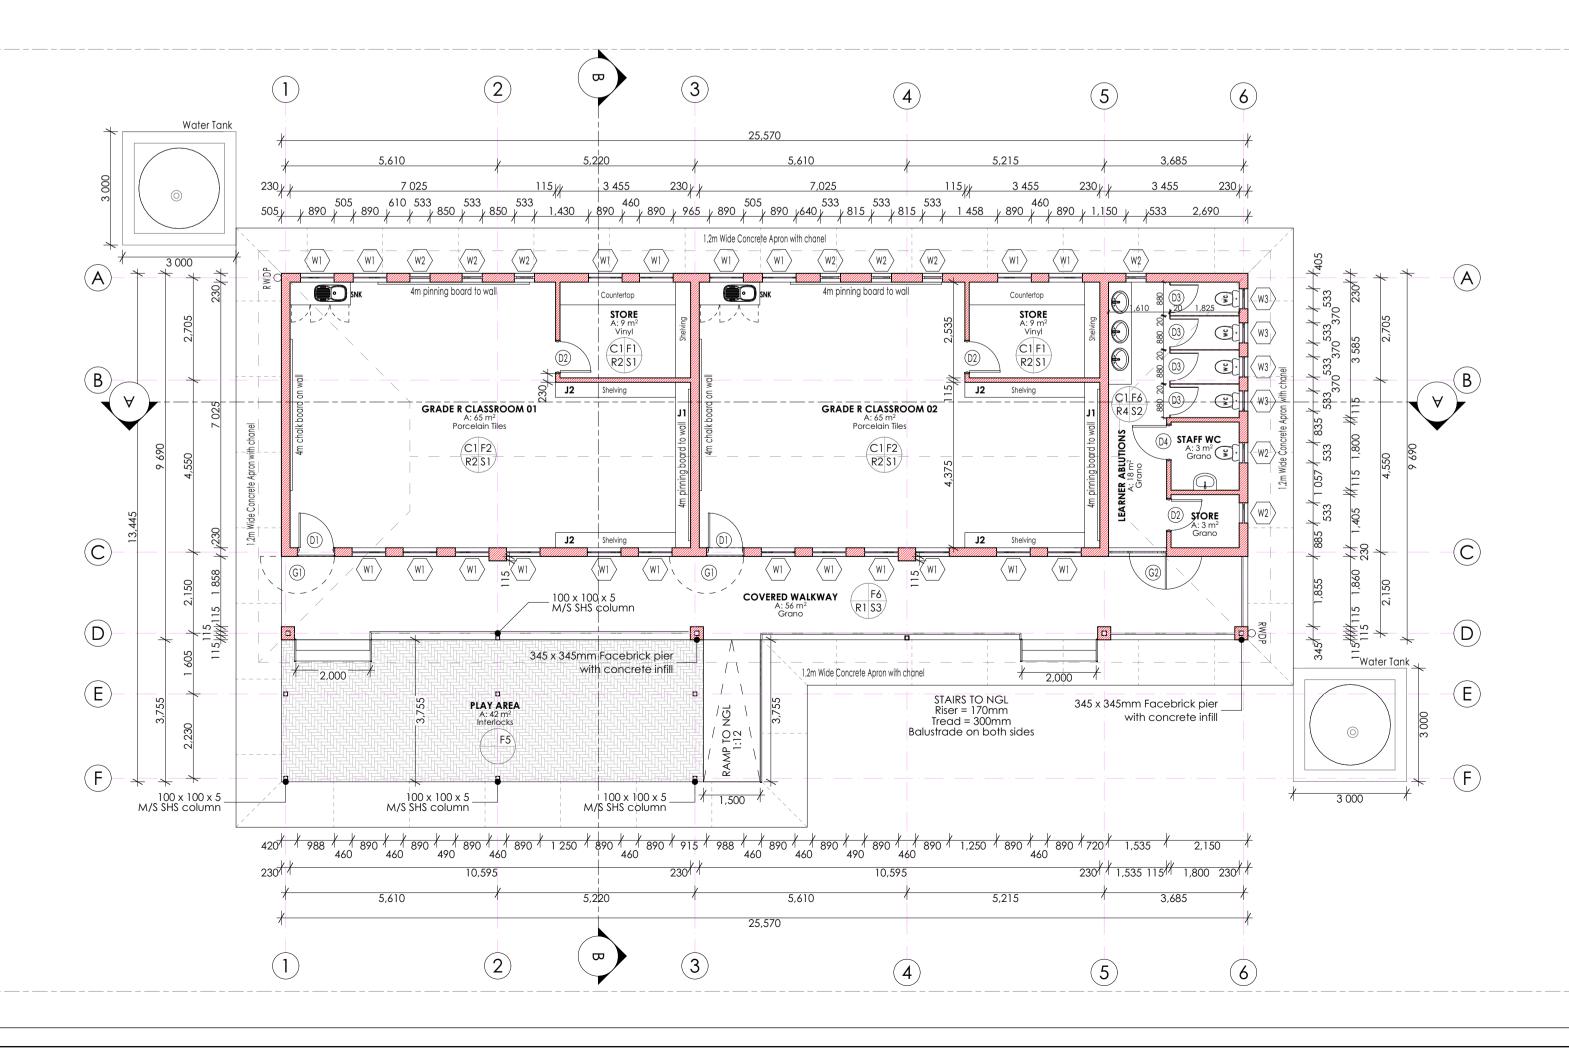



Scale 1:100.

## **CEILING LEGEND:**

CEILING TYPE <b>C1</b> GYPSUM BOARDS AS PER FINISHES SCHEDULE.
CEILING TYPE <b>C2</b> FIBRE-CEMENT BOARDS AS PER FINISHES SCHEDULE.
CEILING TYPE <b>C3</b> PATENT ACOUSTIC TILES PER FINISHES SCHEDULE.
CEILING TYPE <b>C4</b> EMULSION PAINT ON SKIMMED SOFFIT AS PER FINISHES SCHEDULE.
EXPOSED ROOFING SHEETS AS PER FINISHES SCHEDULE.

Å			J.		
3			(SJUED)	<b>^</b>	
X					
					VO <sub>ES</sub>
	EGENI	ח			7
	EXISTING	G WALL TO BE	RETAINED		
	Z EXISTING	G WALL TO BE	DEMOLISH	ED	
		TURES & FITTIN			e to
NOTES		IRED AND (OI			
ALL DIM STATED	NENSIONS	ARE IN MIL	LIMETERS	UNLESS	OTHERWISE
		BE READ, NO	ot to sc	ALED FR	rom this
		CONFIRM			
BEFORE	CONSTRU	JCTION CO D BE REPOR	MMENC	es & An	Y
ARCHIT		DE REFOR			
F	INISH	ES LEG	END		
CEILING	g finish		+	FL(	DOR FINIS
\\/ \ \	.L FINISH			<u> </u>	WALL Skirting
۷۷AL	L FINISH	ı ———		:	FINISH
DISCIPLIN	E	SIGNATU	JRE TAB	LE	DATE
CLIENT					JAIE
PLAN EXA	TROL				
ENVIRON/ ROADS   3	MENTAL STORMWAT	ER			
WATER & S	SANITATION	I			
0	JUL 21	FIRST ISSUE FO	R TENDER		
0 REV. NO.	JUL 21 I DATE	DESCRIPTIO			
		descriptio REVIS	<sup>n</sup> SIONS		
		DESCRIPTIO REVIS	N		<u>С</u>
			n SIONS MP	VERNMEN	D T
REV. NO.	DATE		N SIONS INCIAL GO UBLIC OF SOL	VERNMEN JTH AFRICA	
REV. NO.	DATE		N SIONS INCIAL GO UBLIC OF SOL	VERNMEN JTH AFRICA	
REV. NO.			N SIONS INCIAL GO UBLIC OF SOL MENT OF S & INF	VERNMEN ITH AFRICA	
PUBLI	DATE			RASTR	RUCTURE
PUBLI	DATE	DESCRIPTIO REVIS PROV PROV REP DEPARTI (S, ROAD INSTIT RIMARY S TIVES, REI CONTRAC	N SIONS MP INCIAL GO UBLIC OF SOL UBLIC OF S	RASTR L - 925	RUCTURE 5 611 177 TIONS
PUBLI	DATE	DESCRIPTIO REVIS PROV DEPARTIO (S, ROAD INSTIT RIMARY S TIVES, REI CONTRAC	N SIONS MP INCIAL GO UBLIC OF SOL UBLIC OF S	RASTR L - 925	RUCTURE 5 611 177 TIONS
PUBLI		DESCRIPTIO REVIS PROV DEPARTI (S, ROAD INSTIT RIMARY S TIVES, REI CONTRAC ENTATION DISC ARCHIT	N SIONS MP INCIAL GO UBLIC OF SOL MENT OF S & INF CUTION SCHOO PAIRS & CHOO PAIRS & CHOO PAIRS & CHOO PAIRS & CHOO SCHOO SCHOO PAIRS & CHOO	RASTR L - 925 ADDIT	RUCTURE 5 611 177 TIONS
PUBLI		DESCRIPTIO REVIS PROV PROV REP DEPARTI (S, ROAD INSTIT RIMARY S TIVES, REI CONTRACE ENTATION DISC	N SIONS INCIAL GO INCIAL GO UBLIC OF SOL MENT OF S & INF CUTION CHOO PAIRS & CHOO PAIRS & CHOO PAIRS & CHOO PAIRS & CHOO PAIRS & CHOO PAIRS & CHOO PAIRS & CHOO CHOO CHOO CHOO CHOO CHOO CHOO CHO	RASTR L - 925 ADDI CURE/	RUCTURE 5 611 177 FIONS MENT 4
PUBLI		DESCRIPTIO REVIS DEPARTI S, ROAD INSTIT RIMARY S TIVES, REI CONTRACE ENTATION DISC ARCHIT ORK DESCRIPTI E R 2 CLASS	N SIONS INCIAL GO UBLIC OF SOL MENT OF S & INF CUTION CHOO PAIRS & CHOO PAIRS & CHO PAIRS & CHO		RUCTURE 5 611 177 FIONS MENT 4 32
PUBLI		DESCRIPTIO REVIS DEPARTIO KS, ROAD INSTIT RIMARY S TIVES, REI CONTRACE ENTATION DISC ARCHIT ORK DESCRIPTI E R 2 CLASS DRAWING I S PLAN & C	N SIONS INCIAL GO UBLIC OF SOL MENT OF S & INF CUTION CHOO PAIRS & CHOO PAIRS & CHO PAIRS & CHO		RUCTURE 5 611 177 FIONS MENT 4 32
PUBLI SEBC		DESCRIPTIO REVIS PROV PROV PROV PROV PROV PROV PROV PROV	N SIONS INCIAL GO UBLIC OF SOL MENT OF S & INF CUTION CHOO PAIRS & CHOO PAIRS & CHO PAIRS & CHO		RUCTURE 5 611 177 FIONS MENT 4 32 DUT
REV. NO.		DESCRIPTIO REVIS PROV PROV PROV PROV PROV PROV PROV PROV	M SIONS MP INCIAL GO UBLIC OF SOL MENT OF S & INF CUTION CCHOO PAIRS & CHOO PAIRS & CHOO CHOO CEILINC		RUCTURE         611 177         IONS         WENT         4         32         DUT         ITEM         DRAY
REV. NO.		DESCRIPTIO REVIS PROV PROV PROV PROV PROV PROV PROV PROV			RUCTURE 5 611 177 FIONS WENT 4 52 DUT ITEM DRAN CHEC
REV. NO.		DESCRIPTIO REVIS PROV PROV DEPARTI (S, ROAD INSTIL RIMARY S TIVES, REI CONTRAC ENTATION DISC ARCHIT ORK DESCRIPTI E R 2 CLASS DRAWING I CORK DESCRIPTI E R 2 CLASS	N SIONS MP INCIAL GO INCIAL GO INCIN	RASTE RASTE L - 925 ADDI CURE/ ADDI CURE/ AL VISION BLOCK ( D CURE/ AL SIOCK ( D AL SIOCK ( D AL SIOCK ( D ADDI CURE/ ADDI CURE/ ADD	RUCTURE 5 611 177 FIONS WENT 4 32 DUT ITEM DRAV CHE PR. NUMBEI PrArch
REV. NO.		DESCRIPTIO REVIS DEPARTI (S, ROAD INSTIT RIMARY S TIVES, REI CONTRAC ENTATION DISC ARCHIT ORK DESCRIPTI E R 2 CLASS DRAWING I CONSIBLE ANYADZA DRAWING C			RUCTURE 5 611 1777 FIONS WENT 4 32 DUT ITEM DRAV CHEC PR. NUMBET PrArch 43981757
REV. NO.		DESCRIPTIO REVIS DEPARTI (S, ROAD INSTIT RIMARY S TIVES, REI CONTRACE ENTATION DISC ARCHIT ORK DESCRIPTI E R 2 CLASS DRAWING I CONSIBLE ANYADZA DRAWING C			RUCTURE 5 611 1777 FIONS WENT 4 32 DUT ITEM DRAV CHEC PR. NUMBET PrArch 43981757
REV. NO.		DESCRIPTIO REVIS DEPARTI (S, ROAD INSTIT RIMARY S TIVES, REI CONTRAC ENTATION DISC ARCHIT ORK DESCRIPTI E R 2 CLASS DRAWING I CONSIBLE ANYADZA DRAWING C			RUCTURE 5 611 1777 FIONS WENT 4 32 DUT ITEM DRAV CHEC PR. NUMBER PrArch 43981757
REV. NO.		DESCRIPTIO REVIS DESCRIPTIO REVIS DEPARTIO (S, ROAD INSTII RIMARY S DEPARTIO (S, ROAD INSTII RIMARY S DEPARTION (S, ROAD INSTII CONTRACT ENTATION DISC ARCHIT ORK DESCRIPTI E R 2 CLASS DRAWING I CONS ECTURA NORTHWEST MICRO PROP NO.9			RUCTURE 5 611 1777 FIONS WENT 4 32 DUT 11EM 0RAV CHEC PR. NUMBER PrArch 43981757
REV. NO. REV. NO. PUBLI SEBC RI C C C C C C C C C C C C C		DESCRIPTIO REVIS REVIS PROV PROV RUCTURE         6111177         IONS         MENT         4         32         DUT         ITEM         DRN         PR. NUMBER         PrArch         43981757         ONAL®         ONAL®         435         2000000000000000000000000000000000000
REV. NO.	DATE DATE	DESCRIPTIO REVIS REVIS DEPARTI (S, ROAD INSTI RIMARY S DEPARTI (S, ROAD INSTI RIMARY S TIVES, REI CONTRAC ENTATION DISC ARCHIT ORK DESCRIPTI E R 2 CLASS ORK DESCRIPTI E R 2 CLASS CONSIBLE ANYADZA DRAWING C CONS ECTURA NORTHWEST NORTHWEST AD	RUCTURE         6111177         IONS         MENT         4         32         DUT         ITEM         DR. NUMBER         PR. NUMBER         PR. NUMBER         PrArch         43981757         ONAL®         43981757
REV. NO.	DATE DATE	DESCRIPTIO REVIS REVIS DEPARTI (S, ROAD INSTI RIMARY S TIVES, REI CONTRAC ENTATION DISC ARCHIT ORK DESCRIPTI ENTATION CONS ECTURA NAME ANYADZA DRAWING CO CONS ECTURA NORTHWEST MICRO PLASS 14 DESSON CONS CONS ECTURA MUNI 42, C, CENTRAL PRO MUNI 44, C,		RASTE RASTE L - 925 ADDI CURE/ CURE/ REV. NO.	DATE DATE	DESCRIPTIO REVIS REVIS DEPARTI (S, ROAD INSTI RIMARY S TIVES, REI CONTRAC ENTATION DISC ARCHIT ORK DESCRIPTI ENTATION CONS ECTURA NAME ANYADZA DRAWING CO CONS ECTURA NORTHWEST MICRO PLASS 14 DESSON CONS CONS ECTURA MUNI 42, C, CENTRAL PRO MUNI 44, C,		RASTE RASTE L - 925 ADDI CURE/ CURE/ RUCTURE         6111177         IONS         MENT         4         32         DUT         ITEM         PR. NUMBEI         PR. NUMBEI         PR. NUMBEI         PR. NUMBEI         PR. NUMBEI         ONAL®         475         SONAL®         423         32
REV. NO.		DESCRIPTIO REVIS REVIS DEPARTI (S, ROAD INSTI RIMARY S TIVES, REI CONTRAC ENTATION DISC ARCHIT ORK DESCRIPTI ENTATION CONS ECTURA NAME ANYADZA DRAWING CO CONS ECTURA NORTHWEST MICRO PLASS 14 DESSON CONS CONS ECTURA MUNI 42, C, CENTRAL PRO MUNI 44, C,		RASTE RASTE L - 925 ADDI CURE/ CURE/ ### FLOORS:

F1: PORCELAIN TILES - MATT (Corrosive Resistant & Anti-Slippery)

420 x420 11.5mm kilimanjaro floor tiles or similar approved by architects, fixed with adhesive, painted with tinted waterproof jointing compound. Grouting to be grey, tiles should have expansion joint and aluminium edging strip.

#### F2: PORCELAIN TILES -MATT

600 x 600 x10mm thick matt porcelain tile to comply with SABS 1449 laid on approved pattern by an approved specialist to comply with SABS 107 and approved adhesives and grout on screeds With Thickness/Specification in strict compliance to manufacturers instructions and SABS specification. Fittings to include, ribbed angle tiles where there is change of level & Movement Joints of 6mm Wide With Patent Aluminium Movement Joints Strips Consisting Of Synthetic Fibre Inserts Installed At Intervals As Per Manufacturer's Instruction. Colour and pattern to architects approval.

#### F3: CARPET TILES

500mm x 500mm , 100% PFX staple fibre carpet tiles To Comply With SABS 1419 (heavy commercial) consisting of fibres set out on waterproof vinyl backing and to comply with EN 1307 Wear Class 4 (heavy duty), laid with approved adhesive on 30mm thick cement screeds in strict compliance with manufacturer's instructions. Carpet tiles to conform to BS 4790 on fire rating, and DIN 54324 on wira test and ISO body test at less than 2Kv at 25% RH on static electricity. Colour and pattern to architects approval.

F4: CEMENT SAND SCREED 30mm thick polished cement sand screed with 13mm Stone Nominal aggregate for Topping to comply with SABS 1083 or latest revision for concrete.

#### F5: EXTERIOR MULTI COLOURED CONCRETE INTERLOCKING PAVERS

65mm thick multi-coloured concrete pavers laid on sand bedding to civil/structural engineer's specification in approved pattern and compacted to approval and grouted in strict accordance to manufacturer's specifications. All to be manufactured and installed in strict compliance to SABS 1058 or Latest Revision.

## F6: GRANOLITHIC FINISH

22 mm thick untinted Granolithic finish composed of one part cement, one part fine sand, two parts coarse sand and one part granite that would pass through a 5mm mesh sieve; laid by specialist in panels not exceeding 10m2. divided with approved brass dividing strips. All to be manufactured and installed in strict compliance to the latest SABS approved standards. Colour, pattern and aggregate size to architects approval.

#### F7: INTERLOCKING PAVERS (RIGID PAVING/VEHICULAR WAYS)

220mm x 197mm x 80 mm thick concrete interlocking pavers, 25 mpa, manufactured to SABS spec 1058, laid on sand bedding to civil/structural engineer's specification to a 'herringbone' pattern to the Architect's approval.

#### F8: SEMI FLEXIBLE VINLY SHEETING (CORROSIVE RESISTANT/ANTI-SLIPPERY)

2.5mm Thick Heavy Traffic Use, Corrosive Resistant & Anti-Slippery Vinyl Sheeting Semi-Flexible To Comply With SABS 586, With Static Dissipative Properties Throughout Thickness, Engineered for ESD or SD (anti-static) Protection Vinyl Sheet, Laid on Self -Levelled Smooth Screed glued with conducive adhesive To SABS 070 or Latest Revision In Accordance To Manufacturer's Instructions And Installed By Approved Specialist. Joints Shall be Welded as Per Manufacturer's Specifications With No more than 2mm Gap. Clean & Polish Floor In Compliance With SABS 1042. Colour To Architect Approval On Sample Presentation. Contractor to provide Certificate of Static Current Conductivity. Contractor to provide Certificate of Static Current Conductivity, Corrosive resistant & Anti-Slippery.

#### F9: GRAVEL FINISH ON SAND LAYER

32mm Gravel On Compacted Sand Layer Base as Per PSE Details Installed in All Duct Chambers Accommodating Sanitary Services.

#### SKIRTING:

S1: HARDWOOD OR EQUAL AND APPROVED

"Ex 75mm x 20mm Moulded Hardwood Skirting" to comply with SANS 1099, fixed to walls in long lengths with splayed heading joints and mitred coners with screws and plugs at centres not exceeding 600mm, and fixed with a 19mm x 19mm quadrant beading. The skirting to be vanished with 3No. coats of egg shell clear vanish to comply with SABS/SANS 381 type 1.

#### S2: CERAMIC TILE SKIRTING

600mm wide x 100mm high x 7mm thick matt porcelain tile to comply with SABS 1449 laid with approved adhesives and grout on 22mm thick screeds in strict compliance to manufacturers instructions and SABS specification, with cove base and straight tops. Complete with corner and top trims. Fittings to include, ribbed angle tiles where there is change of level. Colour and pattern to architects approval.

#### S3: CEMENT SAND SCREED

75 mm high x 20 mm thick hardened cement sand screed skirting coved at 50 mm dia. to form a continuous joint with the adjoining screed floor finish to PA's approval. All to be manufactured and installed in strict compliance With SABS 1083 or latest revision.

## WALL FINISHES:

R1: FACE BRICK FBX face brick in common running bond to comply with SABS 227 and forming part of the structural work.

R2: EMULSION (PVA) PAINT – FULL HEIGHT 2 no. coats of PVA matt finish emulsion paint to SABS 1586 applied on plastered surface primed and with 1 no. coat undercoat to SABS 681

#### grade1, in accordance to manufacturer's instructions.

R3:ALKYD (ENAMEL) PAINT 2 no. coats matt (egg shell) finish alkyd (enamel) paint to SABS 630, type 2 applied on plastered surfaces with 1 no coat alkali resistant plaster primer to SABS 1416 and 1 no. coat undercoat to SABS 681 grade1, in accordance to manufacturer's instructions.

## R4: GLAZED CERAMIC WALL TILES / ENAMEL PAINT COMBO

Combination of; 600mm wide x 300mm x 7mm thick high glazed ceramic tiles To Specification "R5", laid on 15 mm thick plaster prepared to receive wall tiles fixed with approved adhesives and grout in compliance to manufacturer's specifications and government standard specifications laid from finish floor level to window level AND ENAMEL paint to specification "R3" To Comply with SABS 630 or latest revision applied from 2100 mm above finished floor level to ceiling height all in strict compliance to manufacturer's instructions. All to be manufactured and installed in strict compliance to the latest SABS Standards.

#### R5:CERAMIC WALL TILES - FULL HEIGHT

600mm x 300mm x 7mm thick high glazed ceramic tiles to Comply with SABS 22 or Latest revision, laid on 15 mm thick plaster prepared to receive wall tiles fixed with approved adhesives and grout in compliance to manufacturer's specifications and government standard specifications. Tiles to be laid to full ceiling height. All to be manufactured and installed in strict compliance SABS 22 Standard. All to be manufactured and installed in strict compliance SABS 22 Standard.

### CEILING AND CORNICE:

C1: 9mm GYPSUM BOARDS FLUSH PLASTERED CEILINGS OR EQUAL AND APPROVED

"GypCeil Classic" gypsum plasterboard ceilingor EQUAL & APPROVED consisting of 1 layer Gyproc RhinoBoard 9mm (locally manufactured, ISO 9001 & 14001 certification, recycled paper content, Ecospecifier listing) fixed to timber brandering installed at maximum 300mm centers using Gyproc RhinoBoard Sharp Point Grabber Screws 32mm at maximum 150mm centers. Apply . Gyproc RhinoTape to all joints and skim the ceiling using Gyproc RhinoLite.

#### C2: FIBRE CEMENT BOARDS (H-JOINTED)

6.4mm thick GypCeil Prestige S<sup>u</sup> fibre cement ceiling boards or **EQUAL & APPROVED** consisting of 1 layer Gyproc RhinoBoard 9 mm (locally manufactured, ISO 9001 & 14001 certification, recycled paper content, Ecospecifier listing, non-combustible to SANS 10177-5) fixed to EX 38mm x 50mm timber brandering installed at maximum 400mm centres using Gyproc RhinoBoard Sharp Point Grabber Screws 32mm at maximum 150mm centres with all necessary accessories, finished with 3 No. coats of super PVA external quality paint colour to PA's approval. Gyproc RhinoTape to all joints and skim the ceiling using Gyproc RhinoLite.

#### C3: PATENT SUSPENDED ACOUSTIC TILES OR EQUAL AND APPROVED

1200mm x 600mm X 15mm Gyproc Celotex Pin Perforated or Fine Fissured OR EQUAL & APPROVED laid into Donn ceiling grid and secured into place using Donn Hold Down Clips @ 200mm c/c. Donn Wall Angle M6 fixed to the perimeter wall using fixings at 300mm centres. Donn T38 FR Main Tees (0.4mm thickness, Z150 galv. coating, locally manufactured, recycled content, ISO 9001 & 14001 certification) at 1200 centres & Donn T38V (1200 long) Cross Tees at 600 centres. Suspend main tees @ 1200mm c/c using Donn Hanger Strap 19mm suitably fixed to the building structural members. Donn Galvanized Hanger Strap 19mm at maximum 150mm on both sides of the fire notch. All fire notches to be in line. Suspend all full length 1200 Cross Tees at their mid-point using Donn Hanger Strap 19mm suitably fixed to the building structural members. All to comply with latest SANS 803 including all necessary accessories and installed in strict accordance to manufacturer's specifications.

### C4 EMULSION (PVA) PAINT OR EQUAL AND APPROVED

"Emulsion (PVA) Paint on Skimmed Plastered Slab" 3No. coats of PVA emulsion ceiling paint to latest SANS 1586 approved on 6mm thick light weight hemi-hydrate gypsum plaster on concrete slab soffit.

#### **ROOF COVERING AND INSULATION:**

ER1: EMBOSSED ROOFING SHEET (TWO SIDES)

Roofing Sheets: 0.58mm Thick concealed fixing roofing sheets manufactured from roll-formed from certified steel


complying with ISQ 550 (3T). The profile shall have three trapezoidal ribs at 203mm centers giving a net cover of 406mm. The rib height shall be 41mm and provide capillary breaks. The male rib shall have spurs at 283mm centers to ensure a positive double interlocking action at side-laps. Each pan shall incorporate two stiffener ribs. Profiled roofsheets to be coated on both sides with "Global Coat" or "Chromadek Colour" and laid on structural timber/steel structure incorporating all necessary accessories such as flashings and eave closers in strict compliance to manufacturer's instructions.

Insulation: SHALL EITHER BE: 1: where there are acoustic ceilings susspeded board, a heavy duty "Aluminium sisalation foil" shall be installed AND 2: where the steel work is exposed, a 50mm "FactoryBoard" manufactured from noncombustible glass fibres and thermo-setting resin binder supplied size 2400mm x 1200mm and 80kg/mÑ and finished with white metalized foil.

Galvanised Steel (GI) Gutter: 150mm Wide x 100mm Deep x 0.6mm Eaves Gutter of Commercial Grade Steel With Class Z275 Galvanising To Comply With SABS 934 or latest Revision Fixed To Painted Fibre Cement Fascia Board Together with standard accessories discharging into Rainwater Downpipes.


**Downpipe:** 110 x110 x 0.6mm Thick Commercial Grade Galvanised Steel Sheet With Class Z275 Galvanising To Comply With SABS 934 or Latest Revision to or built into walls or cast in concrete columns fixed to brickwork or steel including brackets and self-taping screws To Manufacturer Installation Instructions.

<u>Fascia board:</u> 250 x 10 mm Fibre- Cement Fascia/Barge Board, Screw Fixed To Truss Ends & Counter Batten With Countersunk Brass Screws. Prepare & Apply One Universal Undercoat & Two Coats Super Acrylic P.V.A.

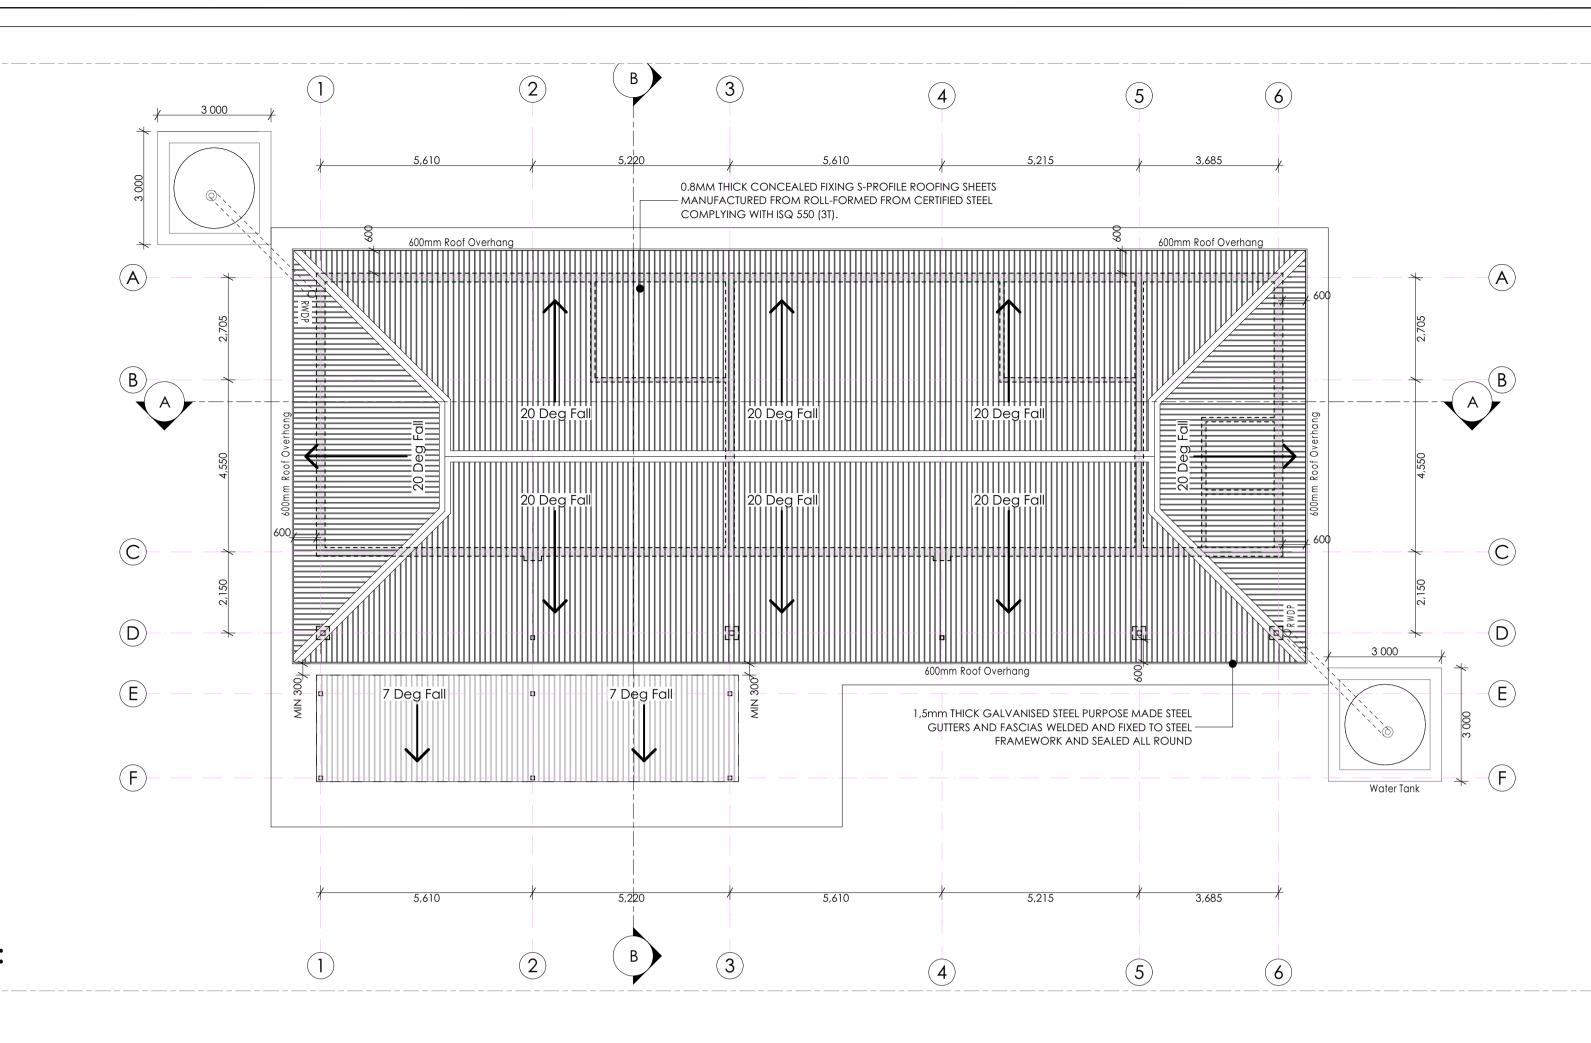





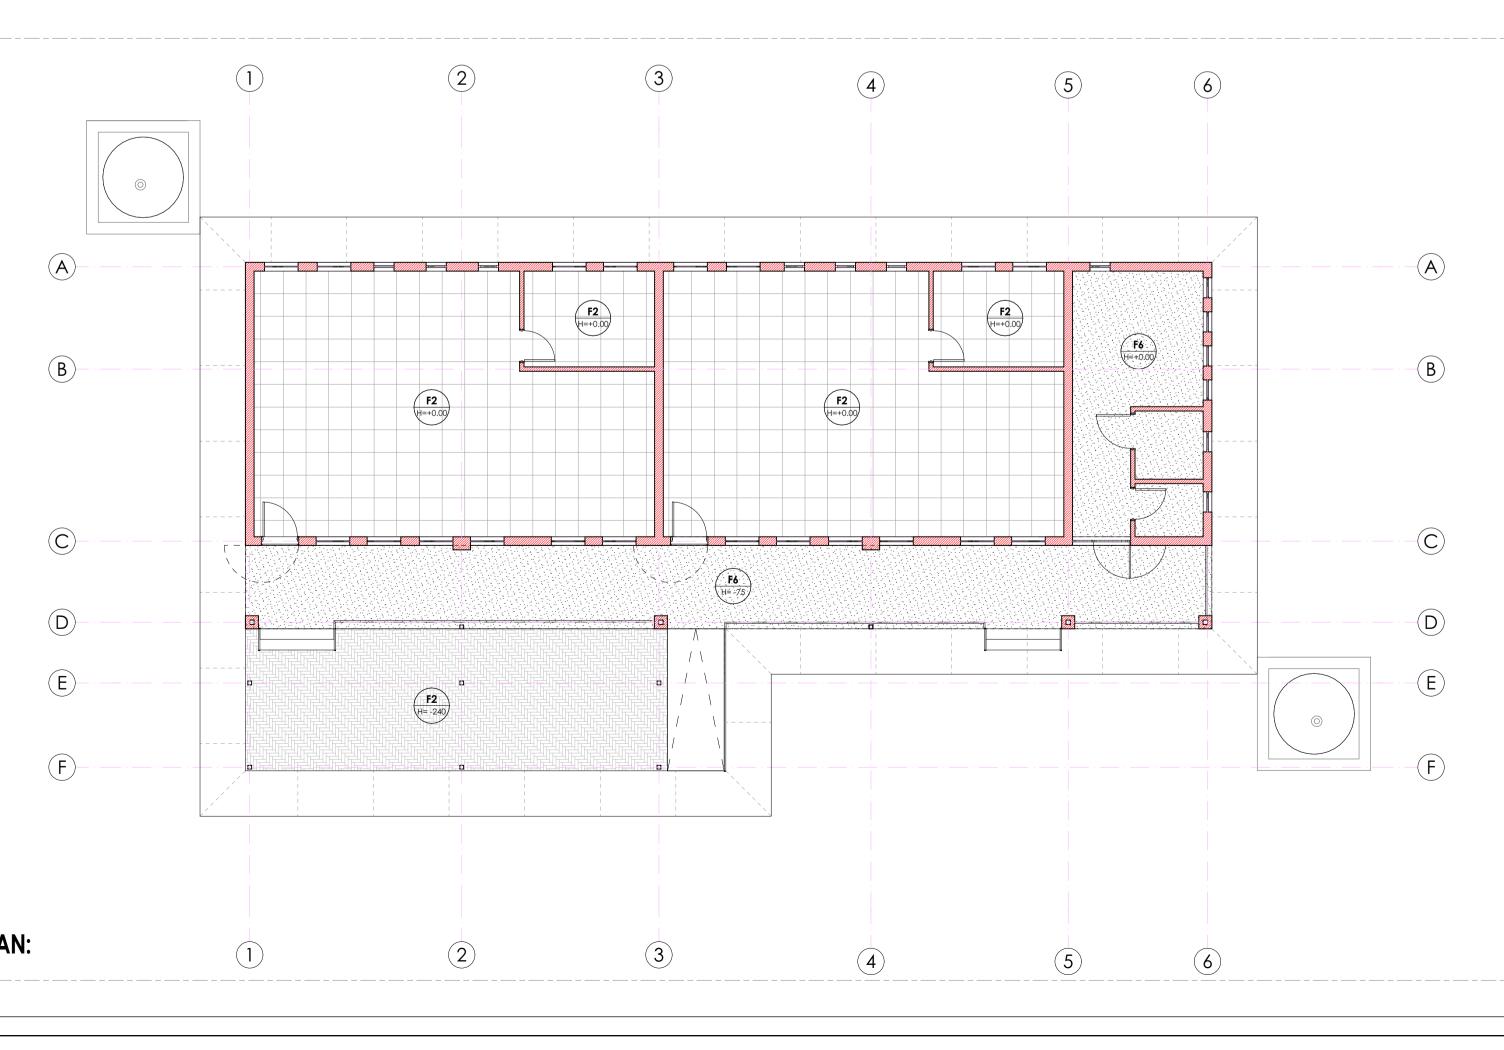


## FLOOR FINISHES PLAN:

Scale 1:100.

FLOOR FINISHES LEGEND:					
	CERAMIC TILES TYPE <b>F1</b> AS PER FINISHES SCHEDULE.				
	GRANOLITHIC FINISH TYPE <b>F6</b> AS PER FINISHES SCHEDULE.				
	INTERLOCKING PAVERS TYPE <b>F5</b> AS PER FINISHES SCHEDULE.				

			63	
			~~~~~~~~~~~~~~~~~~~~~~~~~~~~~~~~~~~~~~	
			~~~~~~~~~~~~~~~~~~~~~~~~~~~~~~~~~~~~~~~	E.
			KD FOR JT	"Off
LE	GEND			
	NEW WALLS			
		TO BE RETAI	NED	
	NEW FIXTURES &			
NOTES	BE REPAIRED AN			
	nsions are in	I MILLIMET	ERS UNLES	s otherwise
DIMENSIC	ONS TO BE REA	D, NOT TC	) scaled f	ROM THIS
DRAWING	-			
BEFORE C	ORS TO CONF		NCES & AN	١Y
DISCREPA	NCY TO BE RE	PORTED T	O THE PRO	JECT
FII	NISHES LI	EGENI	)	
CEILING	FINISH	$\searrow$	FL	OOR FINIS
	_	C F	$\mathbf{i}$	
		RS	$\angle$	WALL
WALL	FINISH	/ +		SKIRTING
				FINISH
	SIGN	IATURE T	ABLE	
		SIGN		DATE
PLAN EXAM				
FIRE CONTRO				
ROADS   STO WATER & SA				
0	JUL 21 FIRST ISSI	UE FOR TENI		
REV. NO.	DATE DESCR	RIPTION		
	R	<u>EVISION</u>	15	
.Ĉ	💥 I	LIM	POP	Ο
			F SOUTH AFRIC	
4				
4	DE	PARTMENT C	DF	
PUBLIC	WORKS, RO	DADS &	INFRAST	RUCTURE
	WORKS, RO	DADS &	INFRAST	
SEBOE	WORKS, RO	DADS & INSTITUTION RY SCHO	DOL - 92	5 611 177
SEBOE	WORKS, RO ENG PRIMAI STORATIVES,	DADS & INSTITUTION RY SCHO REPAIR	INFRAST DOL - 92 S & ADD	5 611 177 ITIONS
SEBOE	WORKS, RO	DADS & INSTITUTION RY SCHO REPAIR	INFRAST DOL - 92 S & ADD	5 611 177 ITIONS
SEBOE	WORKS, RO ENG PRIMAL STORATIVES, COMENTAT	DADS & INSTITUTION RY SCHO RY SCHO REPAIR NTRACT - SEC TION & F DISCIPLINE CHITECTU	INFRAST	5 611 177 ITIONS
SEBOE	WORKS, RO ENG PRIMAL STORATIVES, COMENTAT	DADS & INSTITUTION RY SCHO , REPAIR NTRACT - SEC TION & F DISCIPLINE CHITECTU CRIPTION - SI		5 611 177 ITIONS MENT 4
SEBOE RES DC	WORKS, RO ENG PRIMAL STORATIVES, COM DCUMENTAT ARC WORK DES GRADE R 2 C	DADS & INSTITUTION RY SCHO , REPAIR NTRACT - SEC TION & F DISCIPLINE CHITECTU CRIPTION - ST CLASSROC		5 611 177 ITIONS MENT 4 G2
SEBOE RES DC	WORKS, RO ENG PRIMAL STORATIVES, COMENTAT OCUMENTAT ARC WORK DES GRADE R 2 C DRAV ROOF & FLO 301-02	DADS & INSTITUTION RY SCHO , REPAIR NTRACT - SEC TION & F DISCIPLINE CHITECTU CRIPTION - ST CLASSROC	INFRAST DOL - 92 S & ADD TION PROCURE JRAL UB DIVISION M BLOCK IPTION SHES LAY 02/08	5 611 177 ITIONS MENT 4 G2 OUT
SEBOE RES DC	WORKS, RO ENG PRIMAL STORATIVES, COP DCUMENTAT ARC WORK DES GRADE R 2 C DRAV ROOF & FLO 301-02 NA AS -SHOWN	DADS & INSTITUTION RY SCHO , REPAIR NTRACT - SEC TION & F DISCIPLINE CHITECTU CRIPTION - SI CLASSROC OR FINIS		5 611 177 ITIONS MENT 4 G2 OUT
SEBOE RES DC Brg No. DESIGN	WORKS, RO ENG PRIMAL STORATIVES, COP DCUMENTAT ARC WORK DES GRADE R 2 C DRAV ROOF & FLO 301-02 NA AS -SHOWN	DADS & INSTITUTION RY SCHO , REPAIR NTRACT - SEC TION & F DISCIPLINE CHITECTU CRIPTION - ST CLASSROC		5 611 177 ITIONS MENT 4 G2 OUT ITEM 1 DRAV CHEC
SEBOE RES DC DC DC C DC C C C C C C C C C C C C	WORKS, RO ENG PRIMAI STORATIVES, COM DCUMENTAT ARC WORK DES GRADE R 2 C DRAV ROOF & FLO 301-02 NA AS -SHOWN RESPON NAME T. MANYADZ	DADS & INSTITUTION RY SCHO RY SCHO REPAIR NTRACT - SEC TION & F DISCIPLINE CHITECTU CRIPTION - SI CHITECTU CRIPTION - SI CHITECTU CRIPTION - SI CHITECTU CRIPTION - SI CHITECTU	INFRAST DOL - 92 S & ADD TION PROCURE JRAL UB DIVISION DM BLOCK IPTION SHES LAY 02/08 KSN ES SSIONAL SIGN	5 611 177 ITIONS MENT 4 G2 OUT ITEM DRAV CHEC
SEBOE RES DC DC DC SCALE DATE	WORKS, RO ENG PRIMAI STORATIVES, COM DCUMENTAT ARC WORK DES GRADE R 2 C DRAV ROOF & FLO 301-02 NA AS -SHOWN RESPON NAME T. MANYADZ	DADS & INSTITUTION RY SCHO , REPAIR NTRACT - SEC FION & F DISCIPLINE CHITECTU CRIPTION - SI CHITECTU CRIPTION - SI CLASSROC OR FINIS	INFRAST DOL - 92 S & ADD TION PROCURE JRAL UB DIVISION DM BLOCK IPTION SHES LAY 02/08 KSN ES SSIONAL SIGN	5 611 177 ITIONS MENT 62 OUT 1TEM 0RAV 0RAV 0RAV 0RAV
SEBOE RES DC DC DC SCALE DATE	WORKS, RO ING PRIMAL STORATIVES, COP DCUMENTAT ARC WORK DES GRADE R 2 C DRAV ROOF & FLO 301-02 NA AS -SHOWN RESPON NAME T. MANYADZ DRAWIT	DADS & INSTITUTION RY SCHO RY SCHO REPAIR NTRACT - SEC TION & F DISCIPLINE CHITECTU CRIPTION - SI CHITECTU CRIPTION - SI CHITECTU CRIPTION - SI CHITECTU CRIPTION - SI CHITECTU		5 611 177 ITIONS MENT 62 OUT 1TEM 0RAV 0RAV 0RAV 0RAV
SEBOE RES DC DC DC SCALE DATE	WORKS, RO ING PRIMAL STORATIVES, COMENTAT OCUMENTAT ARC WORK DES GRADE R 2 C DRAV ROOF & FLO 301-02 NA AS -SHOWN RESPON NAME T. MANYADZ DRAWIN	DADS & INSTITUTION RY SCHO , REPAIR NTRACT - SEC TION & F DISCIPLINE CHITECTU CRIPTION - SI CHITECTU CRIPTION - SI CHITECTU		5 611 177 ITIONS MENT 6 6 7 0UT 1 1 6 4 7 0 1 7 0 1 7 0 1 7 8 7 7 7 7 7 7 7 7 7 7 7 7 7 7 7 7 7
SEBOE RES DC DC DC DC DC SCALE DATE NOV 2019	WORKS, RO ING PRIMAL STORATIVES, COM DCUMENTAT ARC WORK DES GRADE R 2 C DRAV COOF & FLO 301-02 NA AS -SHOWN RESPON NAME T. MANYADZ DRAWII	DADS & INSTITUTION RY SCHO , REPAIR NTRACT - SEC TION & F DISCIPLINE CHITECTU CRIPTION - SI CHITECTU CRIPTION - SI CHITECTU CRIPUCTU CRIPUCTU CRIPUCTU CRIPTION	INFRAST DOL - 92 S & ADD TION PROCURE JRAL UB DIVISION DM BLOCK PTION SHES LAY 02/08 KSN ES SSIONAL SIGN DINATED NT TERNAT	5 611 177 ITIONS MENT 4 G2 OUT ITEM 0RAV 0RAV PR. NUMBEF PrArch 43981757
SEBOE RES DC DC DC DC DC SCALE DATE NOV 2019	WORKS, RO ING PRIMAL STORATIVES, COP CUMENTAT ARC WORK DES GRADE R 2 C DRAV COOF & FLO 301-02 NA AS -SHOWN RESPON NAME T. MANYADZ DRAWIN CC TECTU	DADS & INSTITUTION RY SCHO , REPAIR NTRACT - SEC TION & F DISCIPLINE CHITECTU CRIPTION - SI CRIPTION - SI CONSULTA RA - IN SHOP NO.9 & BESSEMBE STREET.		5 611 177 ITIONS MENT 4 G2 OUT ITEM 0RAV CHEC PR. NUMBEF PrArch 43981757
SEBOE RES DC DC DC DC DC C DC DC C DC C C DC C C C C C C C C C C C C C C C C C C C	WORKS, RO NG PRIMAI STORATIVES, COP DCUMENTAT ARC WORK DES GRADE R 2 CO DRAW ROOF & FLO 301-02 NA AS -SHOWN RESPON NAME T. MANYADZ DRAWIN RESPON NAME T. MANYADZ DRAWIN RESPON NAME T. MANYADZ DRAWIN RESPON NAME T. MANYADZ DRAWIN RESPON NAME T. MANYADZ DRAWIN RESPON NAME T. MANYADZ DRAWIN RESPON NAME T. MANYADZ DRAWIN RESPON NAME T. MANYADZ DRAWIN RESPON NAME T. MANYADZ DRAWIN RESPON NAME T. MANYADZ DRAWIN CO	DADS & INSTITUTION RY SCHO RY SCHO RY SCHO REPAIR DISCIPLINE CHITECTU CRIPTION & F DISCIPLINE CHITECTU CRIPTION - SI CHITECTU CRIPTION - SI SIBLE PROFE A NG CO-ORI CONSULTA RA - IN SHOP NO.9 & MAFIKENG 2745 881 8334 CHITECTU CRIPTION - SI CHITECTU	INFRAST	5 611 177 ITIONS MENT 4 G2 OUT ITEM DRAV CHEC PR. NUMBEF PrArch 43981757 ICONAL®
SEBOE RES DC DC DC C C C C C C C C C C C C C C C	WORKS, RO NG PRIMAI STORATIVES, COP CUMENTAT COP CUMENTAT ARC WORK DES GRADE R 2 C DRAV COF & FLO 301-02 NA AS -SHOWN RESPON NAME T. MANYADZ DRAWIN RESPON NAME T. MANYADZ DRAWIN CC COP COP COP COP COP COP COP	DADS & INSTITUTION RY SCHO RY SCHO RY SCHO RY SCHO REPAIR DISCIPLINE CHITECTU CRIPTION - SI LASSROOC WING DESCRI OR FINIS SIBLE PROFE A NG CO-ORI ONSULTA RA - IN SHOP NO.9 SHOP NO	INFRAST J DOL - 92 S & ADD TION PROCURE JRAL UB DIVISION DM BLOCK PTION SHES LAY 02/08 KSN ES SSIONAL SIGN DINATED NT TERNAT	5 611 177 ITIONS MENT 6 6 6 7 7 7 7 7 7 7 7 7 7 7 7 7
SEBOE RES DC DC DC C C C C C C C C C C C C C C C	WORKS, RO NG PRIMAI STORATIVES, COP CUMENTAT COP CUMENTAT ARC WORK DES GRADE R 2 C DRAW COF & FLO 301-02 NA AS -SHOWN RESPON NAME T. MANYADZ DRAWI COF COF COF COF COF COF COF COF	DADS & INSTITUTION RY SCHO RY SCHO RY SCHO REPAIR ITRACT - SEC TION & F DISCIPLINE CHITECTU CRIPTION - SI CHITECTU CRIPTION - SI SIBLE PROFE A NG CO-ORI CONSULTA RA - IN SHOP NO.9 & MARIKENG 2745 881 8334 CHITAL PARK REET SI (5579 696 830 OHY)	INFRAST J DOL - 92 S & ADD S & ADD TION PROCURE JRAL UB DIVISION DM BLOCK PTION SHES LAY 02/08 KSN ES SIGN DINATED DINATED DINATED NT TERNAT DINATED	5 611 177 ITIONS ITIONS ITI
SEBOE RES DC DC DC C C DC C C DC C C C C C C C C	WORKS, RO NG PRIMAI STORATIVES, COP CUMENTAT COP CUMENTAT ARC WORK DES GRADE R 2 C DRAW COF & FLO 301-02 NA AS -SHOWN RESPON NAME T. MANYADZ DRAWI COF COF COF COF COF COF COF COF	DADS & INSTITUTION RY SCHO RY SCHO RY SCHO REPAIR ITRACT - SEC TION & F DISCIPLINE CHITECTU CRIPTION - SI CHITECTU CRIPTION - SI CRIPTION - SI CHITECTU CRIPTION - SI CHITECTU CRIP	INFRAST J DOL - 922 S & ADD TION PROCURE JRAL UB DIVISION DM BLOCK PTION SHES LAY OZ/08 KSN ES SIGN DINATED DINATED DINATED NT TERNAL SIGN DINATED	5 611 177 ITIONS ITIONS MENT 4 G2 OUT ITEM G2 CHEC PR. NUMBEF PrArch 43981757 PrArch 43981757 CHEC CHEC PR. NUMBEF PrArch 43981757
SEBOE RES DC DC DC C C DC C C DC C C C C C C C C	WORKS, RO NG PRIMAI STORATIVES, CON STORATIVES, CON CUMENTAI ARC WORK DES GRADE R 2 C DRAW COOF & FLO 301-02 NA AS -SHOWN RESPON NAME T. MANYADZ DRAWI C C C C C C C C C C C C C	DADS & INSTITUTION RY SCHO RY SCHO RY SCHO REPAIR ITRACT - SEC TION & F DISCIPLINE CHITECTU CRIPTION - SI CHITECTU CRIPTION - SI CRIPTION - SI CHITECTU CRIPTION - SI CHITECTU CRIP	INFRAST JOOL - 92 S & ADD S & ADD TION PROCURE JRAL UB DIVISION DM BLOCK PTION SHES LAY 02/08 KSN ES SSIONAL SIGN DINATED DINATED NT TERNAT NT TERNAT	5 611 177 ITIONS ITIONS MENT 4 G2 OUT ITEM G2 OUT ITEM DRAV CHEC PR. NUMBEF PrArch 43981757 PrArch 43981757
SEBOE RES DC DC DC C C DC C C DC C C C C C C C C	WORKS, RO NG PRIMAI STORATIVES, CON STORATIVES, CON CUMENTAI ARC WORK DES GRADE R 2 C DRAW COOF & FLO 301-02 NA AS -SHOWN RESPON NAME T. MANYADZ DRAWI C C C C C C C C C C C C C	DADS & INSTITUTION RY SCHO RY SCHO RY SCHO RY SCHO RY SCHO REPAIR DISCIPLINE CHITECTU CRIPTION - SI CHITECTU CRIPTION - SI CHITECTU CRIPACU CRIPACU CRIPACU	INFRAST JOOL - 92 S & ADD S & ADD TION PROCURE JRAL UB DIVISION DM BLOCK PTION SHES LAY 02/08 KSN ES SSIONAL SIGN DINATED DINATED NT TERNAT NT TERNAT	5 611 177 ITIONS ITIONS MENT 4 G2 OUT ITEM G2 OUT ITEM DRAV CHEC PR. NUMBEF PrArch 43981757 PrArch 43981757

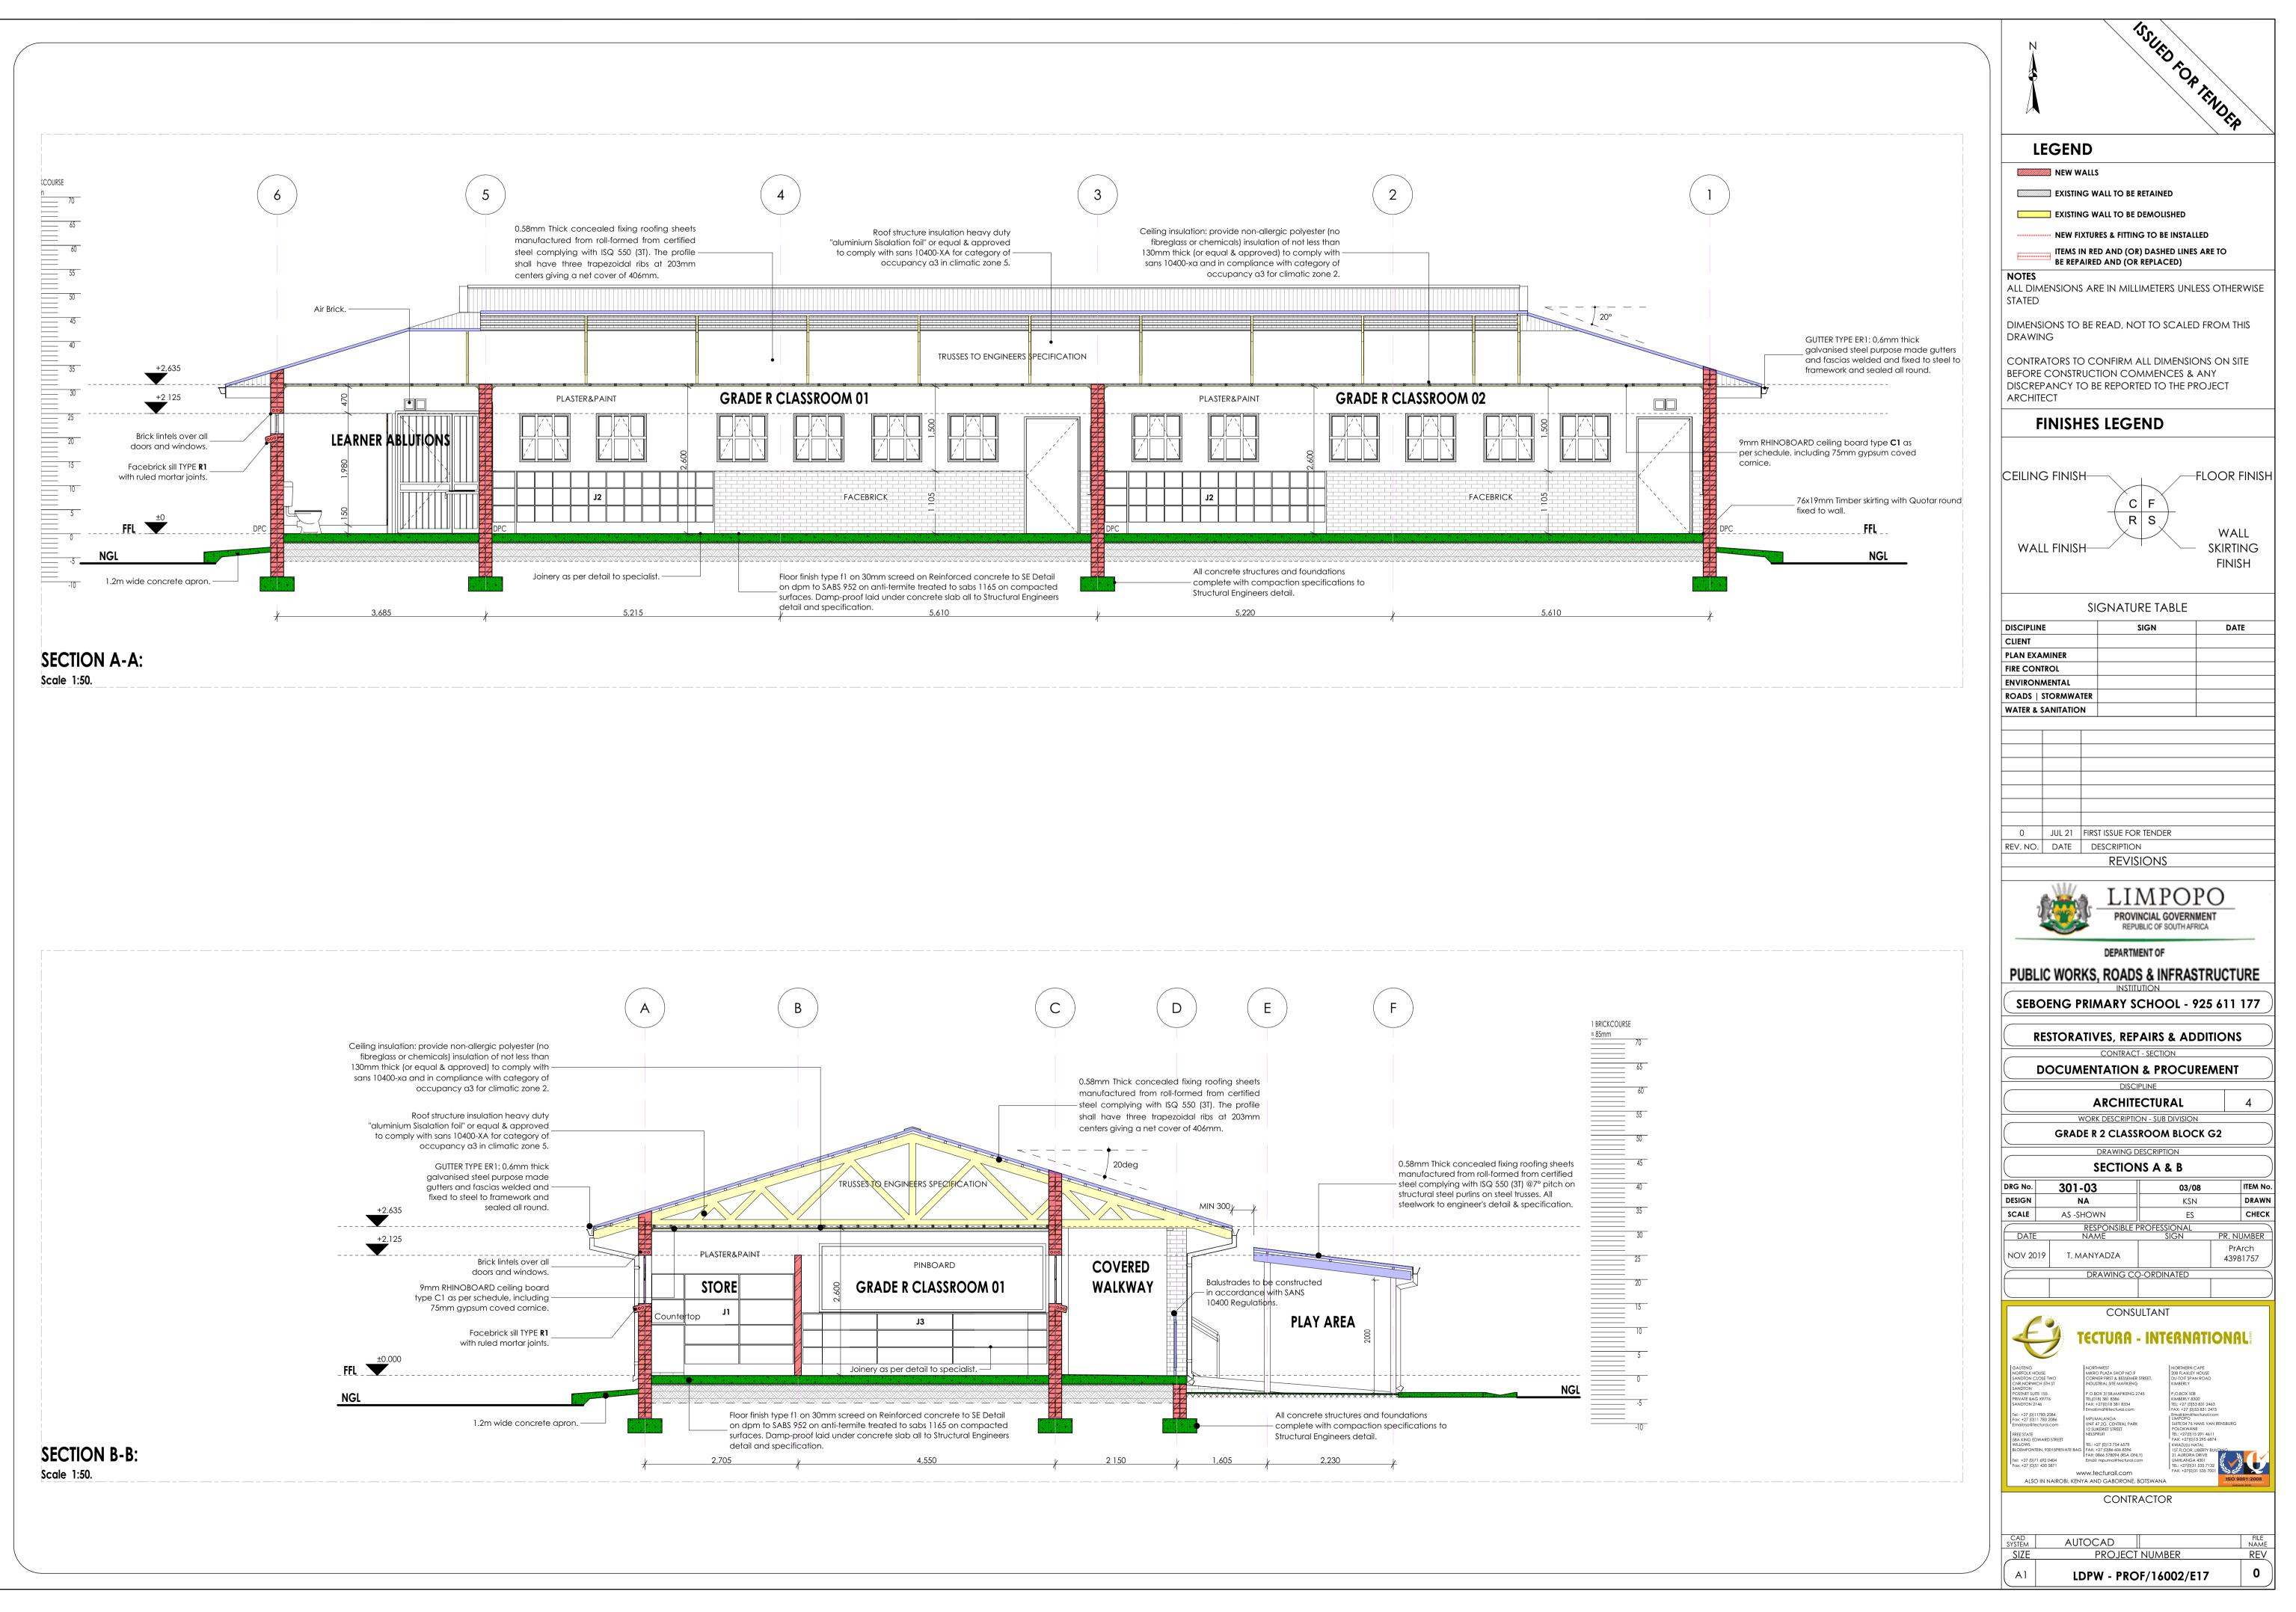

## FLOORS:

F1: PORCELAIN TILES - MATT (Corrosive Resistant & Anti-Slippery)

420 x420 11.5mm kilimanjaro floor tiles or similar approved by architects, fixed with adhesive, painted with tinted waterproof jointing compound. Grouting to be grey, tiles should have expansion joint and aluminium edging strip.

#### F2: PORCELAIN TILES -MATT

600 x 600 x10mm thick matt porcelain tile to comply with SABS 1449 laid on approved pattern by an approved specialist to comply with SABS 107 and approved adhesives and grout on screeds With Thickness/Specification in strict compliance to manufacturers instructions and SABS specification. Fittings to include, ribbed angle tiles where there is change of level & Movement Joints of 6mm Wide With Patent Aluminium Movement Joints Strips Consisting Of Synthetic Fibre Inserts Installed At Intervals As Per Manufacturer's Instruction. Colour and pattern to architects approval.

#### F3: CARPET TILES

500mm x 500mm , 100% PFX staple fibre carpet tiles To Comply With SABS 1419 (heavy commercial) consisting of fibres set out on waterproof vinyl backing and to comply with EN 1307 Wear Class 4 (heavy duty), laid with approved adhesive on 30mm thick cement creeds in strict compliance with manufacturer's instructions. Carpet tiles to conform to BS 4790 on fire rating, and DIN 54324 on wira test and ISO body test at less than 2Kv at 25% RH on static electricity. Colour and pattern to architects approval.

## F4: CEMENT SAND SCREED

30mm thick polished cement sand screed with 13mm Stone Nominal aggregate for Topping to comply with SABS 1083 or latest revision for concrete.

#### F5: EXTERIOR MULTI COLOURED CONCRETE INTERLOCKING PAVERS

65mm thick multi-coloured concrete pavers laid on sand bedding to civil/structural engineer's specification in approved pattern and compacted to approval and grouted in strict accordance to manufacturer's specifications. All to be manufactured and installed in strict compliance to SABS 1058 or Latest Revision.

## F6: GRANOLITHIC FINISH

22 mm thick untinted Granolithic finish composed of one part cement, one part fine sand, two parts coarse sand and one part granite that would pass through a 5mm mesh sieve; laid by specialist in panels not exceeding 10m2. divided with approved brass dividing strips. All to be manufactured and installed in strict compliance to the latest SABS approved standards. Colour, pattern and aggregate size to architects approval.

#### F7: INTERLOCKING PAVERS (RIGID PAVING/VEHICULAR WAYS)

220mm x 197mm x 80 mm thick concrete interlocking pavers, 25 mpa, manufactured to SABS spec 1058, laid on sand bedding to civil/structural engineer's specification to a 'herringbone' pattern to the Architect's approval.

#### F8: SEMI FLEXIBLE VINLY SHEETING (CORROSIVE RESISTANT/ANTI-SLIPPERY)

2.5mm Thick Heavy Traffic Use, Corrosive Resistant & Anti-Slippery Vinyl Sheeting Semi-Flexible To Comply With SABS 586, With Static Dissipative Properties Throughout Thickness, Engineered for ESD or SD (anti-static) Protection Vinyl Sheet, Laid on Self -Levelled Smooth Screed glued with conducive adhesive To SABS 070 or Latest Revision In Accordance To Manufacturer's Instructions And Installed By Approved Specialist. Joints Shall be Welded as Per Manufacturer's Specifications With No more than 2mm Gap. Clean & Polish Floor In Compliance With SABS 1042. Colour To Architect Approval On Sample Presentation. Contractor to provide Certificate of Static Current Conductivity, Contractor to provide Certificate of Static Current Conductivity, Corrosive resistant & Anti-Slippery.

#### F9: GRAVEL FINISH ON SAND LAYER

32mm Gravel On Compacted Sand Layer Base as Per PSE Details Installed in All Duct Chambers Accommodating Sanitary Services.

#### SKIRTING:

S1: HARDWOOD OR EQUAL AND APPROVED

"Ex 75mm x 20mm Moulded Hardwood Skirting" to comply with SANS 1099, fixed to walls in long lengths with splayed heading joints and mitred coners with screws and plugs at centres not exceeding 600mm , and fixed with a 19mm x 19mm quadrant beading. The skirting to be anished with 3No. coats of egg shell clear vanish to comply with SABS/SANS 381 type 1.

#### S2: CERAMIC TILE SKIRTING

600mm wide x 100mm high x 7mm thick matt porcelain tile to comply with SABS 1449 laid with approved adhesives and grout on 22mm thick screeds in strict compliance to manufacturers instructions and SABS specification, with cove base and straight tops. Complete with corner and top trims. Fittings to include, ribbed angle tiles where there is change of level. Colour and pattern to architects approval.

#### S3: CEMENT SAND SCREED

5 mm high x 20 mm thick hardened cement sand screed skirting coved at 50 mm dia. to form a continuous joint with the adjoining screed floor finish to PA's approval. All to be manufactured and installed in strict compliance With SABS 1083 or latest revision.

## WALL FINISHES:

R1: FACE BRICK FBX face brick in common running bond to comply with SABS 227 and forming part of the structural work.

R2: EMULSION (PVA) PAINT - FULL HEIGHT no, coats of PVA matt finish emulsion paint to SABS 1586 applied on plastered surface primed and with 1 no, coat undercoat to SABS 681

#### grade1, in accordance to manufacturer's instructions.

R3:ALKYD (ENAMEL) PAINT no. coats matt (egg shell) finish alkyd (enamel) paint to SABS 630, type 2 applied on plastered surfaces with 1 no coat alkali resistant plaster primer to SABS 1416 and 1 no. coat undercoat to SABS 681 grade1, in accordance to manufacturer's instructions.

## R4: GLAZED CERAMIC WALL TILES / ENAMEL PAINT COMBO

ombination of: 600mm wide x 300mm x 7mm thick high glazed ceramic tiles To Specification "R5", laid on 15 mm thick plaster prepared receive wall tiles fixed with approved adhesives and grout in compliance to manufacturer's specifications and government standard specifications laid from finish floor level to window level AND ENAMEL paint to specification "R3" To Comply with SABS 630 or latest revision applied from 2100 mm above finished floor level to ceiling height all in strict compliance to manufacturer's instructions. All to be manufactured and installed in strict compliance to the latest SABS Standards.

#### **R5:CERAMIC WALL TILES – FULL HEIGHT**

600mm x 300mm x 7mm thick high glazed ceramic tiles to Comply with SABS 22 or Latest revision, laid on 15 mm thick plaster prepared to receive wall tiles fixed with approved adhesives and grout in compliance to manufacturer's specifications and government standard specifications. Tiles to be laid to full ceiling height. All to be manufactured and installed in strict compliance SABS 22 Standard. All to be manufactured and installed in strict compliance SABS 22 Standard.

### **CEILING AND CORNICE:**

C1: 9mm GYPSUM BOARDS FLUSH PLASTERED CEILINGS OR EQUAL AND APPROVED

GypCeil Classic" gypsum plasterboard ceilingor EQUAL & APPROVED consisting of 1 layer Gyproc RhinoBoard 9mm (locally manufactured, ISO 9001 & 14001 certification, recycled paper content, Ecospecifier listing) fixed to timber brandering installed at maximum 300mm centers using Gyproc RhinoBoard Sharp Point Grabber Screws 32mm at maximum 150mm centers. Apply . Gyproc RhinoTape to all joints and skim he ceiling using Gyproc RhinoLite.

#### C2: FIBRE CEMENT BOARDS (H-JOINTED)

6.4mm thick GypCeil Prestige S" fibre cement ceiling boards or EQUAL & APPROVED consisting of 1 layer Gyproc RhinoBoard 9 mm (locally manufactured, ISO 9001 & 14001 certification, recycled paper content, Ecospecifier listing, non-combustible to SANS 10177-5) fixed to EX 38mm x 50mm timber brandering installed at maximum 400mm centres using Gyproc RhinoBoard Sharp Point Grabber Screws 32mm at naximum 150mm centres with all necessary accessories, finished with 3 No. coats of super PVA external quality paint colour to PA's approval. Gyproc RhinoTape to all joints and skim the ceiling using Gyproc RhinoLite.

#### C3: PATENT SUSPENDED ACOUSTIC TILES OR EQUAL AND APPROVED

200mm x 600mm X 15mm Gyproc Celotex Pin Perforated or Fine Fissured OR EQUAL & APPROVED laid into Donn ceiling grid and secured to place using Donn Hold Down Clips @ 200mm c/c. Donn Wall Angle M6 fixed to the perimeter wall using fixings at 300mm centres. Donn T38 FR Main Tees (0.4mm thickness, Z150 galv. coating, locally manufactured, recycled content, ISO 9001 & 14001 certification) at 1200 centres & Donn T38V (1200 long) Cross Tees at 600 centres. Suspend main tees @ 1200mm c/c using Donn Hanger Strap 19mm suitably fixed to the building structural members. Donn Galvanized Hanger Strap 19mm at maximum 150mm on both sides of the fire notch. All fire notches to be in line. Suspend all full length 1200 Cross Tees at their mid-point using Donn Hanger Strap 19mm suitably fixed to the building structural members. All to comply with latest SANS 803 including all necessary accessories and installed in strict accordance to manufacturer's specifications.

#### C4 EMULSION (PVA) PAINT OR EQUAL AND APPROVED

Emulsion (PVA) Paint on Skimmed Plastered Slab" 3No. coats of PVA emulsion ceiling paint to latest SANS 1586 approved on 6mm thick light weight hemi-hydrate gypsum plaster on concrete slab soffit.

#### **ROOF COVERING AND INSULATION:**

ER1: EMBOSSED ROOFING SHEET (TWO SIDES)

Roofing Sheets: 0.58mm Thick concealed fixing roofing sheets manufactured from roll-formed from certified steel


complying with ISQ 550 (3T). The profile shall have three trapezoidal ribs at 203mm centers giving a net cover of 406mm. The rib height shall be 41mm and provide capillary breaks. The male rib shall have spurs at 283mm centers to ensure a positive double interlocking action at side-laps. Each pan shall incorporate two stiffener ribs. Profiled roofsheets to be coated on both sides with "Global Coat" or "Chromadek Colour" and laid on structural timber/steel structure incorporating all necessary accessories such as flashings and eave closers in strict compliance to manufacturer's instructions.

Insulation: SHALL EITHER BE: 1: where there are acoustic ceilings susspeded board, a heavy duty "Aluminium sisalation foil" shall be installed AND 2: where the steel work is exposed, a 50mm "FactoryBoard" manufactured from noncombustible glass fibres and thermo-setting resin binder supplied size 2400mm x 1200mm and 80kg/mÑ and finished with white metalized foil.


Galvanised Steel (GL) Gutter: 150mm Wide x 100mm Deep x 0.6mm Eaves Gutter of Commercial Grade Steel With Class Z275 Galvanising To Comply With SABS 934 or latest Revision Fixed To Painted Fibre Cement Fascia Board Together with standard accessories discharging into Rainwater Downpipes.

Downpipe: 110 x110 x 0.6mm Thick Commercial Grade Galvanised Steel Sheet With Class Z275 Galvanising To Comply With SABS 934 or Latest Revision to or built into walls or cast in concrete columns fixed to brickwork or steel including brackets and self-taping screws To Manufacturer Installation Instructions

Fascia board: 250 x 10 mm Fibre- Cement Fascia/Barge Board, Screw Fixed To Truss Ends & Counter Batten With Countersunk Brass Screws. Prepare & Apply One Universal Undercoat & Two Coats Super Acrylic P.V.A.

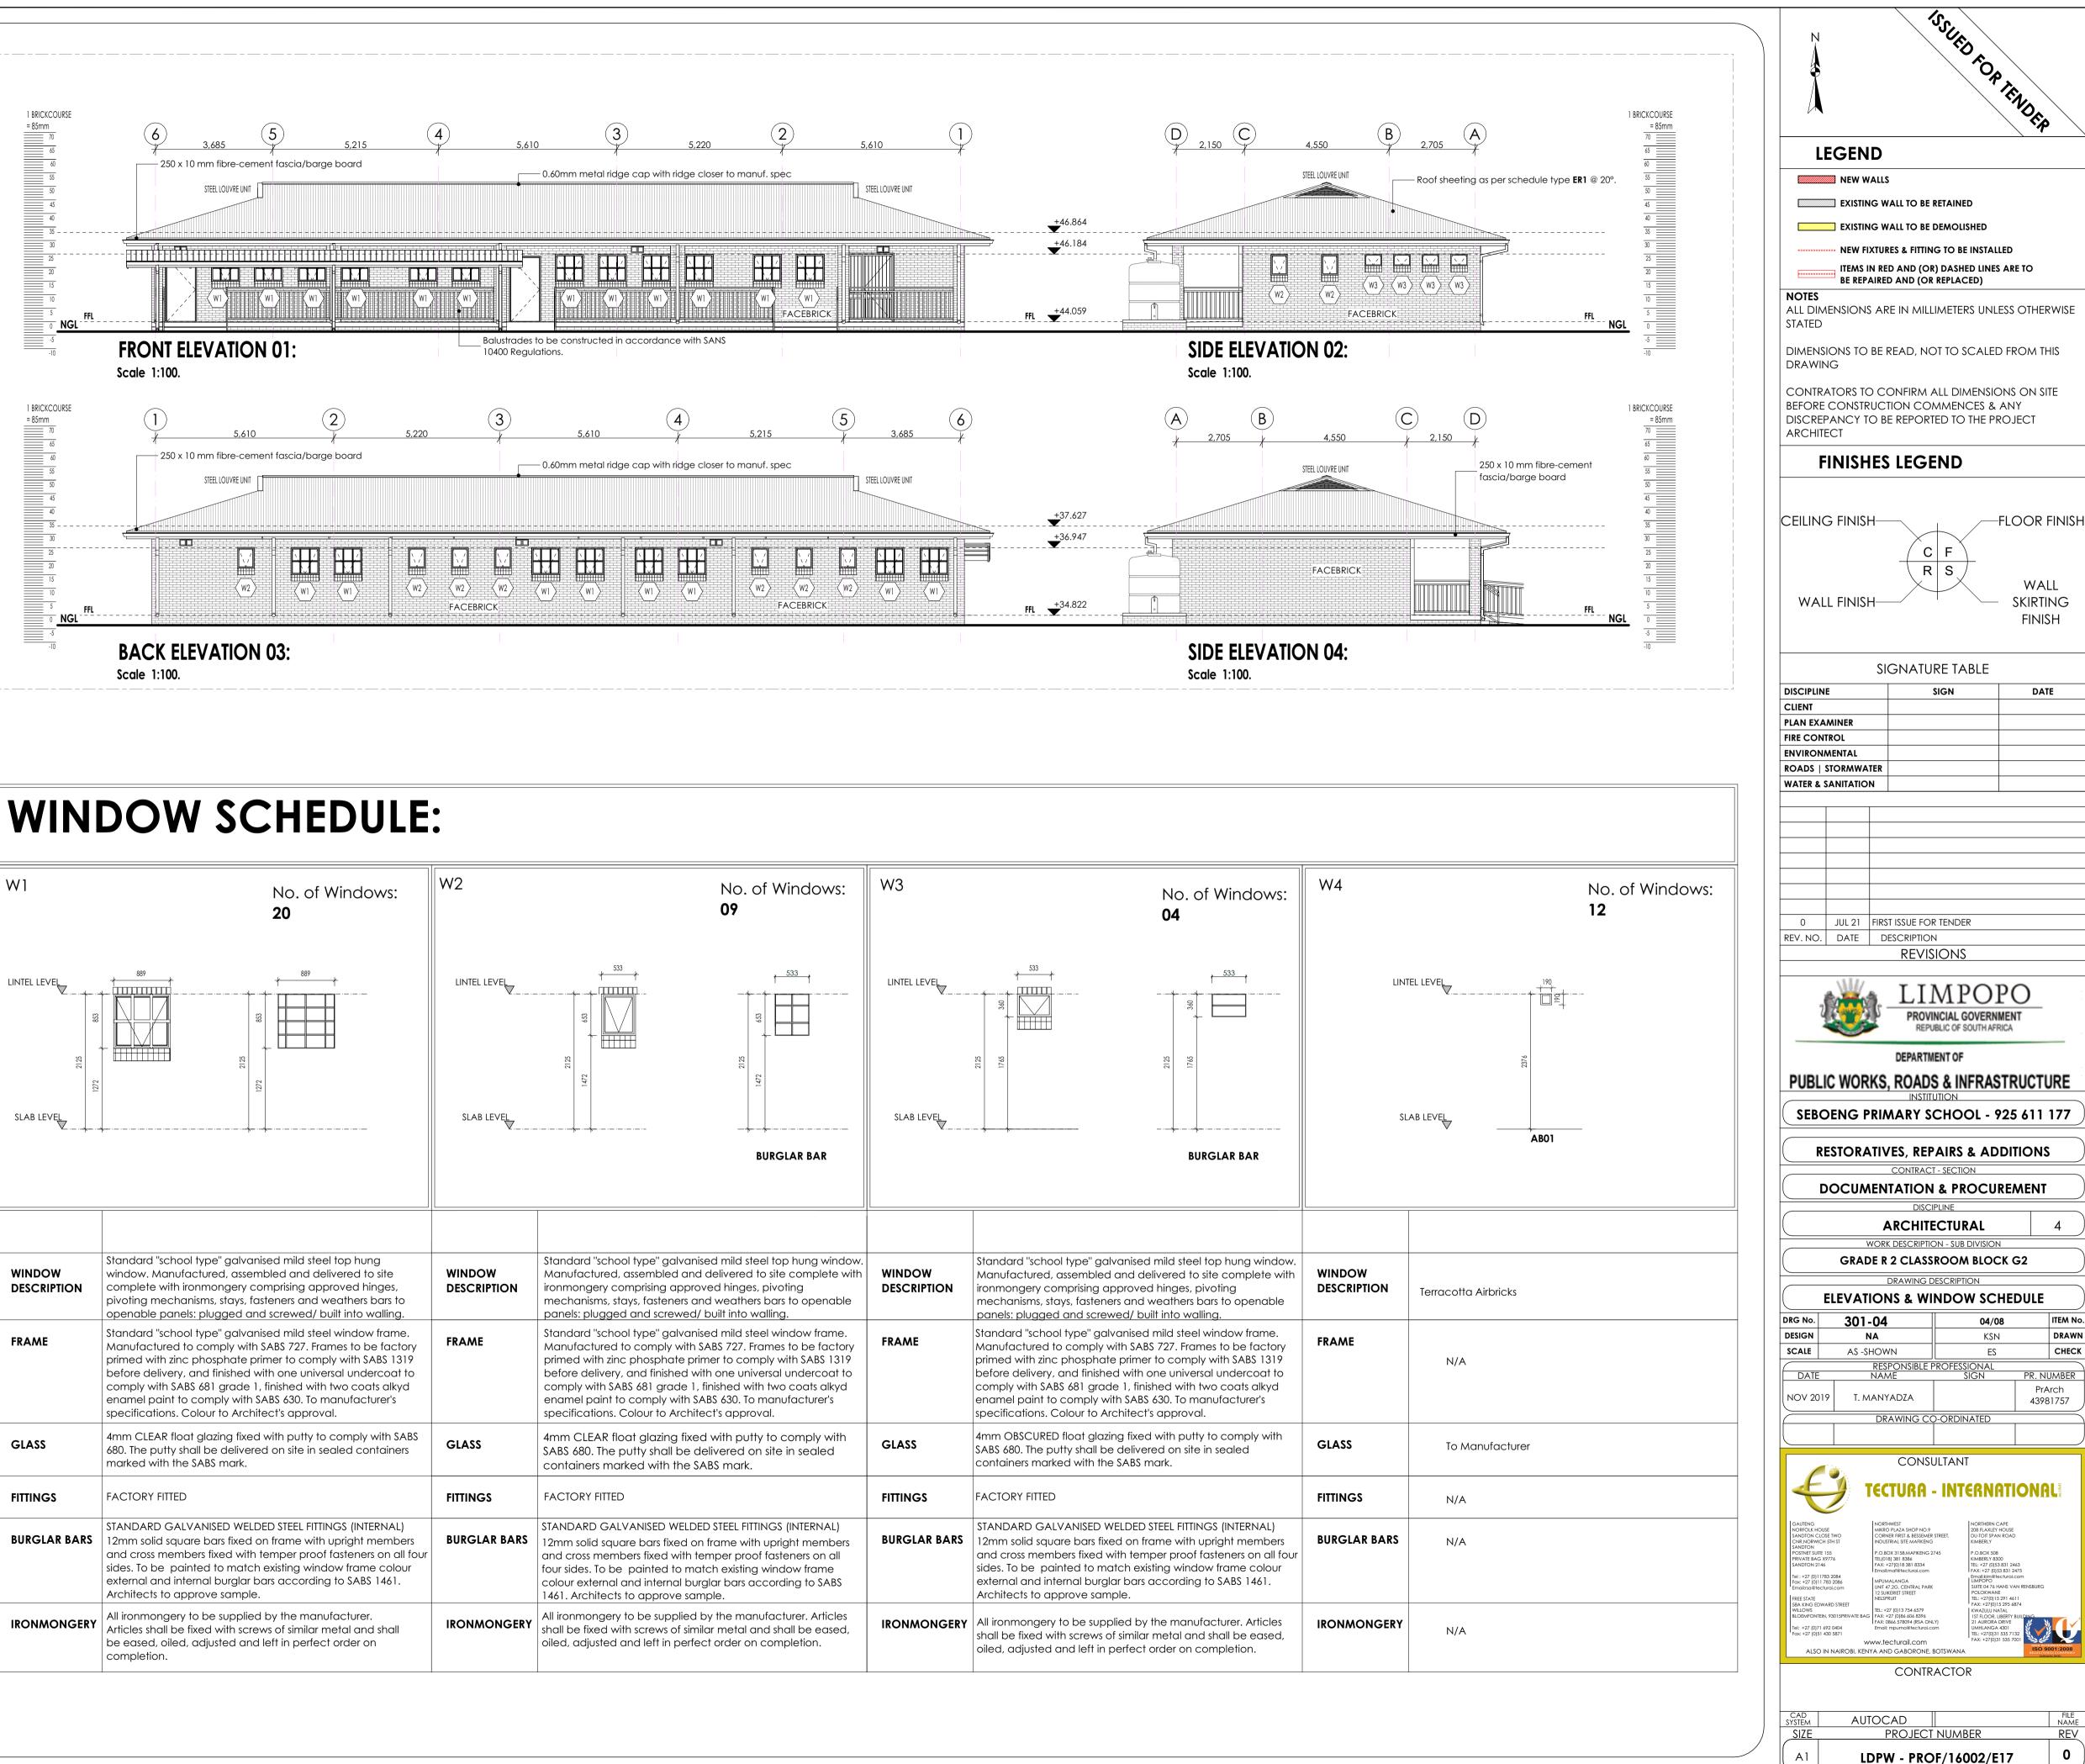

W1	No. of Windows: <b>20</b>	W2
LINTEL LEVEL		LINTEL LE
SLAB LEVEL	1272	SLAB L
WINDOW DESCRIPTION	Standard "school type" galvanised mild steel top hung window. Manufactured, assembled and delivered to site complete with ironmongery comprising approved hinges, pivoting mechanisms, stays, fasteners and weathers bars to openable panels: plugged and screwed/ built into walling.	WINDOV DESCRIP
FRAME	Standard "school type" galvanised mild steel window frame. Manufactured to comply with SABS 727. Frames to be factory primed with zinc phosphate primer to comply with SABS 1319 before delivery, and finished with one universal undercoat to comply with SABS 681 grade 1, finished with two coats alkyd enamel paint to comply with SABS 630. To manufacturer's specifications. Colour to Architect's approval.	FRAME
GLASS	4mm CLEAR float glazing fixed with putty to comply with SABS 680. The putty shall be delivered on site in sealed containers marked with the SABS mark.	GLASS
FITTINGS	FACTORY FITTED	FITTINGS
BURGLAR BARS	STANDARD GALVANISED WELDED STEEL FITTINGS (INTERNAL) 12mm solid square bars fixed on frame with upright members and cross members fixed with temper proof fasteners on all four sides. To be painted to match existing window frame colour external and internal burglar bars according to SABS 1461. Architects to approve sample.	BURGLA
IRONMONGERY	All ironmongery to be supplied by the manufacturer. Articles shall be fixed with screws of similar metal and shall be eased, oiled, adjusted and left in perfect order on completion.	IRONMO

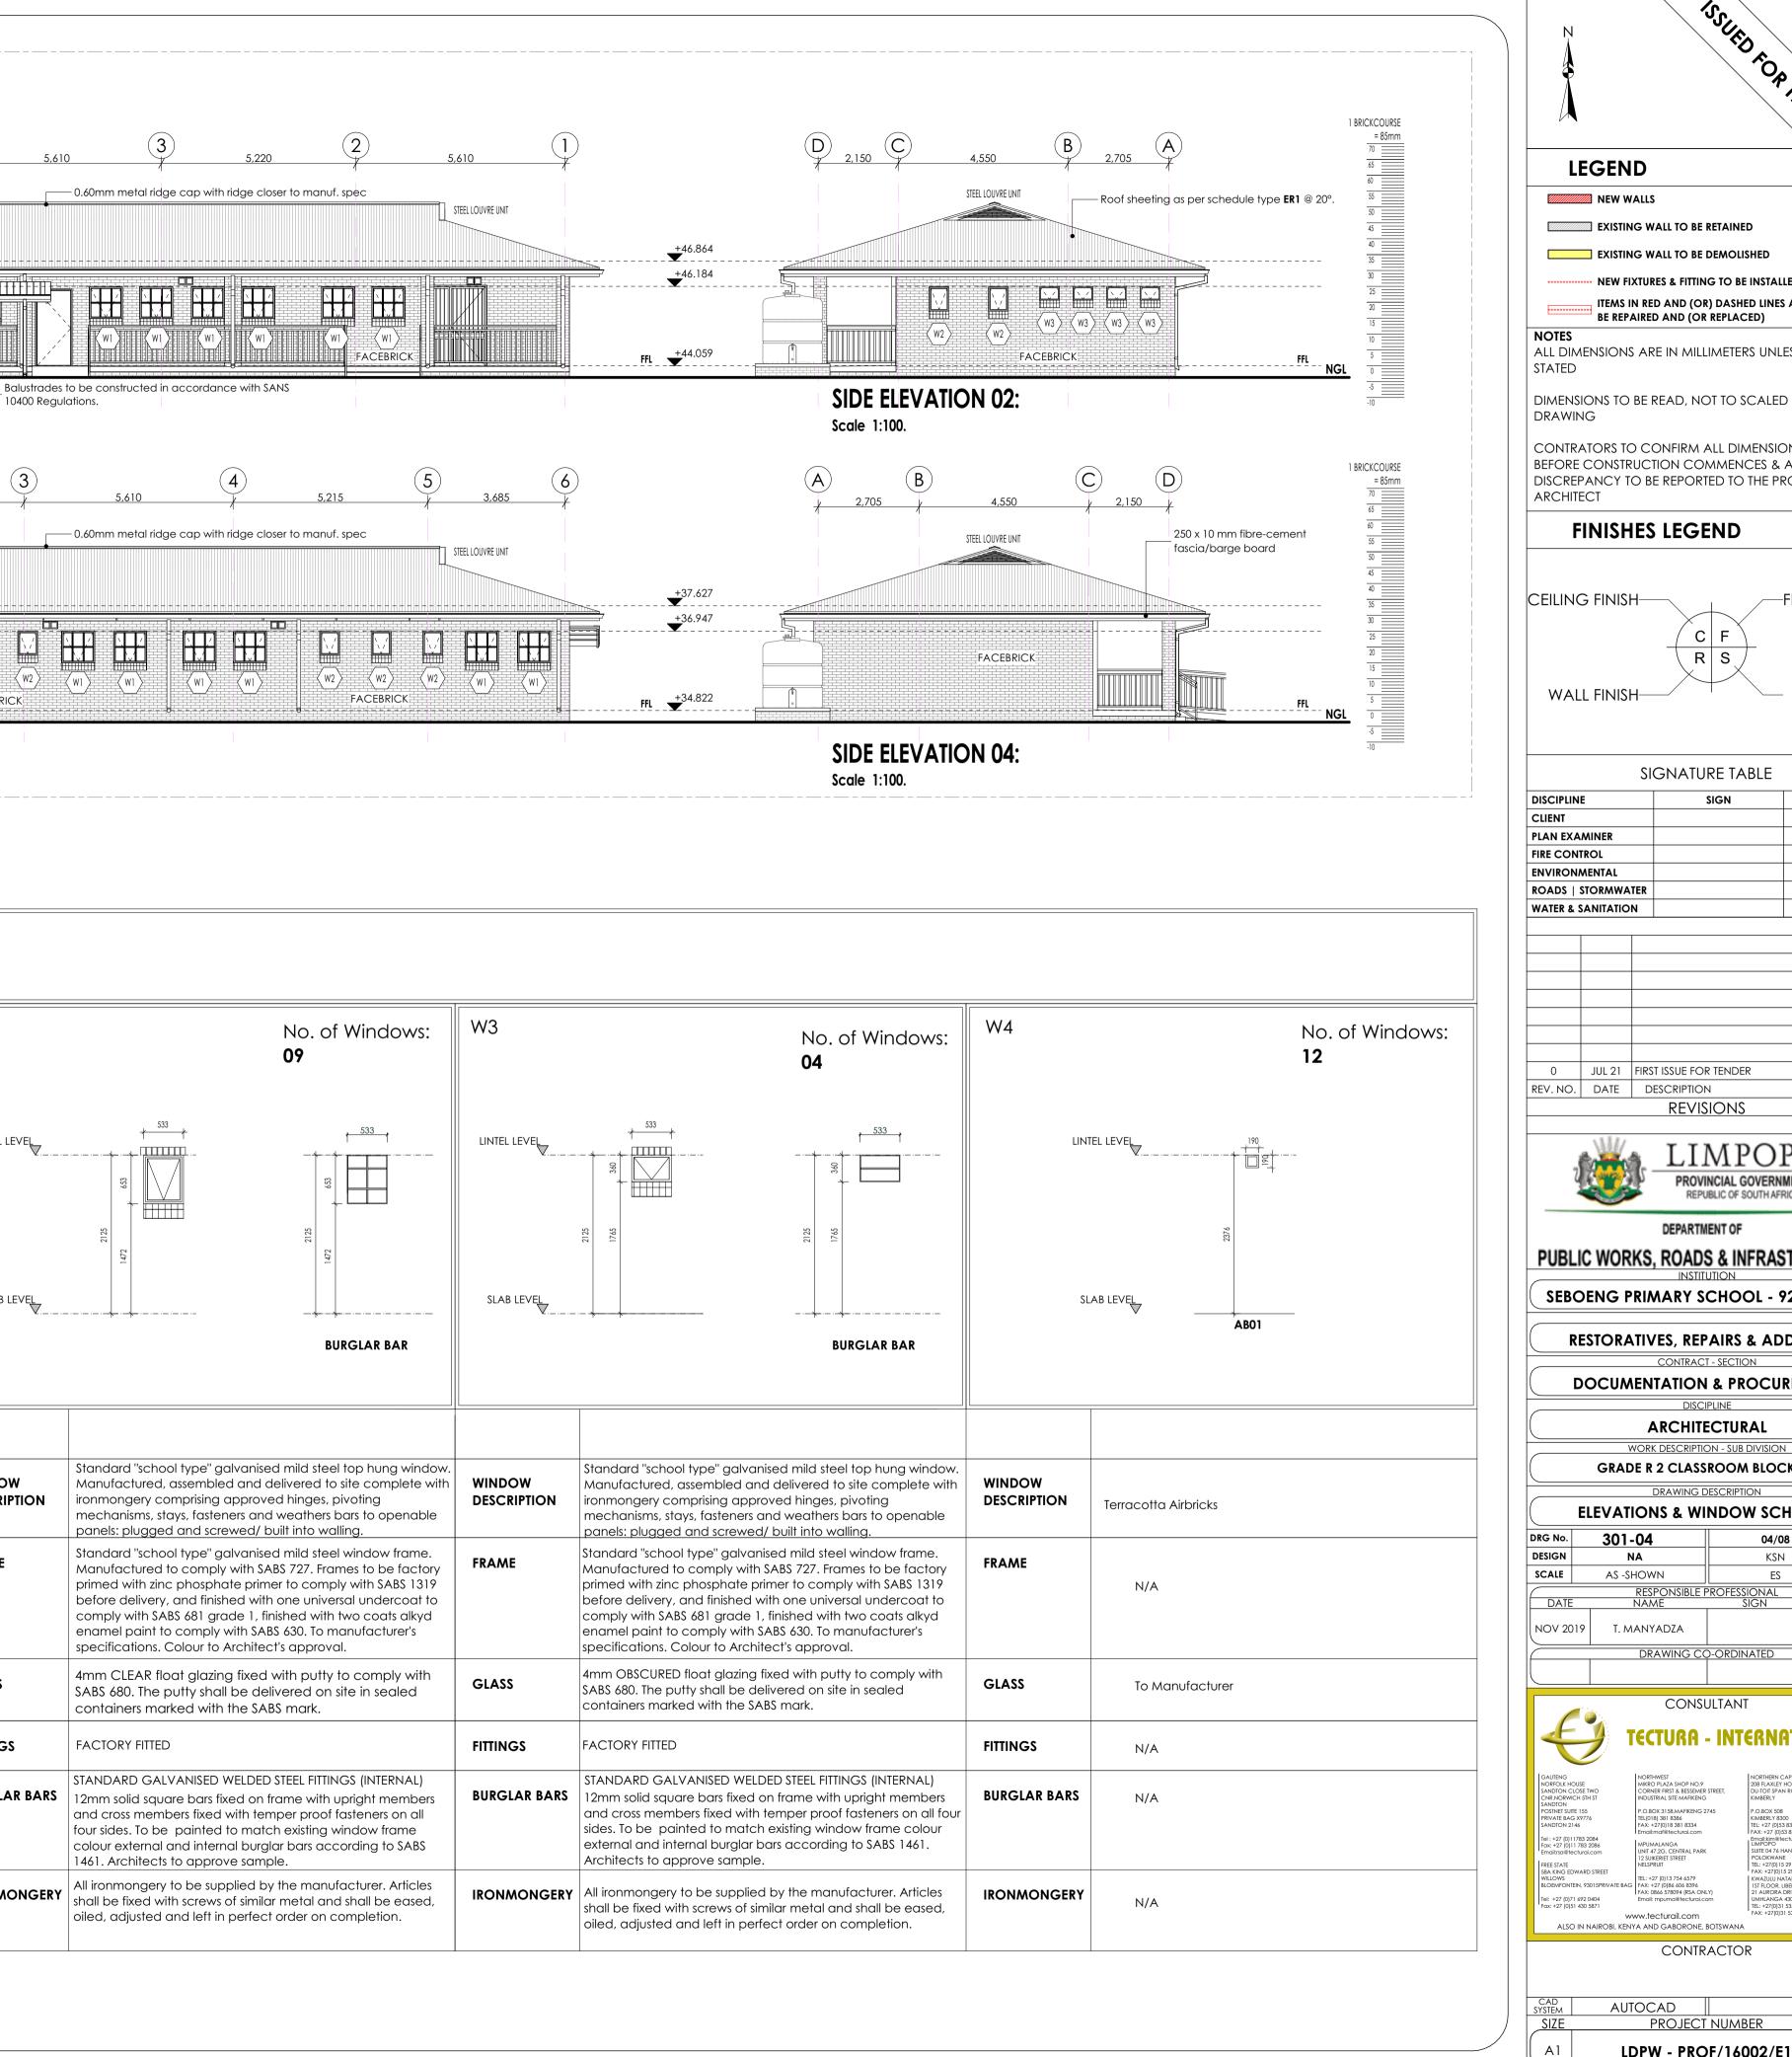

REV

WALL

SKIRTING

FINISH

DATE

4

ITEM No.

DRAWN

CHECK

PR. NUMBER

PrArch

43981757

## FLOORS:

F1: PORCELAIN TILES - MATT (Corrosive Resistant & Anti-Slippery)

420 x420 11.5mm kilimanjaro floor tiles or similar approved by architects, fixed with adhesive, painted with tinted waterproof jointing compound. Grouting to be grey, tiles should have expansion joint and aluminium edging strip.

#### F2: PORCELAIN TILES -MATT

600 x 600 x10mm thick matt porcelain tile to comply with SABS 1449 laid on approved pattern by an approved specialist to comply with SABS 107 and approved adhesives and grout on screeds With Thickness/Specification in strict compliance to manufacturers instructions and SABS specification. Fittings to include, ribbed angle tiles where there is change of level & Movement Joints of 6mm Wide With Patent Aluminium Movement Joints Strips Consisting Of Synthetic Fibre Inserts Installed At Intervals As Per Manufacturer's Instruction. Colour and pattern to architects approval.

#### F3: CARPET TILES

500mm x 500mm , 100% PFX staple fibre carpet tiles To Comply With SABS 1419 (heavy commercial) consisting of fibres set out on waterproof vinyl backing and to comply with EN 1307 Wear Class 4 (heavy duty), laid with approved adhesive on 30mm thick cement screeds in strict compliance with manufacturer's instructions. Carpet tiles to conform to BS 4790 on fire rating, and DIN 54324 on wira test and ISO body test at less than 2Kv at 25% RH on static electricity. Colour and pattern to architects approval.

F4: CEMENT SAND SCREED

30mm thick polished cement sand screed with 13mm Stone Nominal aggregate for Topping to comply with SABS 1083 or latest revision for concrete.

#### **F5: EXTERIOR MULTI COLOURED CONCRETE INTERLOCKING PAVERS**

65mm thick multi-coloured concrete pavers laid on sand bedding to civil/structural engineer's specification in approved pattern and compacted to approval and grouted in strict accordance to manufacturer's specifications. All to be manufactured and installed in strict compliance to SABS 1058 or Latest Revision.

## F6: GRANOLITHIC FINISH

22 mm thick untinted Granolithic finish composed of one part cement, one part fine sand, two parts coarse sand and one part granite that would pass through a 5mm mesh sieve; laid by specialist in panels not exceeding 10m2. divided with approved brass dividing strips. All to be manufactured and installed in strict compliance to the latest SABS approved standards. Colour, pattern and aggregate size to architects approval.

#### F7: INTERLOCKING PAVERS (RIGID PAVING/VEHICULAR WAYS)

220mm x 197mm x 80 mm thick concrete interlocking pavers, 25 mpa, manufactured to SABS spec 1058, laid on sand bedding to civil/structural engineer's specification to a 'herringbone' pattern to the Architect's approval.

#### F8: SEMI FLEXIBLE VINLY SHEETING (CORROSIVE RESISTANT/ANTI-SLIPPERY)

2.5mm Thick Heavy Traffic Use, Corrosive Resistant & Anti-Slippery Vinyl Sheeting Semi-Flexible To Comply With SABS 586, With Static Dissipative Properties Throughout Thickness, Engineered for ESD or SD (anti-static) Protection Vinyl Sheet, Laid on Self -Levelled Smooth Screed glued with conducive adhesive To SABS 070 or Latest Revision In Accordance To Manufacturer's Instructions And Installed By Approved Specialist. Joints Shall be Welded as Per Manufacturer's Specifications With No more than 2mm Gap. Clean & Polish Floor In Compliance With SABS 1042. Colour To Architect Approval On Sample Presentation. Contractor to provide Certificate of Static Current Conductivity. Contractor to provide Certificate of Static Current Conductivity, Corrosive resistant & Anti-Slippery.

#### F9: GRAVEL FINISH ON SAND LAYER

32mm Gravel On Compacted Sand Layer Base as Per PSE Details Installed in All Duct Chambers Accommodating Sanitary Services.

### SKIRTING:

S1: HARDWOOD OR EQUAL AND APPROVED

"Ex 75mm x 20mm Moulded Hardwood Skirting" to comply with SANS 1099, fixed to walls in long lengths with splayed heading joints and mitred coners with screws and plugs at centres not exceeding 600mm , and fixed with a 19mm x 19mm quadrant beading. The skirting to be vanished with 3No. coats of egg shell clear vanish to comply with SABS/SANS 381 type 1.

#### S2: CERAMIC TILE SKIRTING

600mm wide x 100mm high x 7mm thick matt porcelain tile to comply with SABS 1449 laid with approved adhesives and grout on 22mm thick screeds in strict compliance to manufacturers instructions and SABS specification, with cove base and straight tops. Complete with corner and top trims. Fittings to include, ribbed angle tiles where there is change of level. Colour and pattern to architects approval.

#### S3: CEMENT SAND SCREED

75 mm high x 20 mm thick hardened cement sand screed skirting coved at 50 mm dia. to form a continuous joint with the adjoining screed floor finish to PA's approval. All to be manufactured and installed in strict compliance With SABS 1083 or latest revision.

## WALL FINISHES:

R1: FACE BRICK FBX face brick in common running bond to comply with SABS 227 and forming part of the structural work.

<u>R2: EMULSION (PVA) PAINT – FULL HEIGHT</u> 2 no. coats of PVA matt finish emulsion paint to SABS 1586 applied on plastered surface primed and with 1 no. coat undercoat to SABS 681

#### grade1, in accordance to manufacturer's instructions.

R3:ALKYD (ENAMEL) PAINT 2 no. coats matt (egg shell) finish alkyd (enamel) paint to SABS 630, type 2 applied on plastered surfaces with 1 no coat alkali resistant plaster primer to SABS 1416 and 1 no. coat undercoat to SABS 681 grade1, in accordance to manufacturer's instructions.

### R4: GLAZED CERAMIC WALL TILES / ENAMEL PAINT COMBO

Combination of; 600mm wide x 300mm x 7mm thick high glazed ceramic tiles To Specification "R5", laid on 15 mm thick plaster prepared to receive wall tiles fixed with approved adhesives and grout in compliance to manufacturer's specifications and government standard specifications laid from finish floor level to window level AND ENAMEL paint to specification "R3" To Comply with SABS 630 or latest revision applied from 2100 mm above finished floor level to ceiling height all in strict compliance to manufacturer's instructions. All to be manufactured and installed in strict compliance to the latest SABS Standards.

#### **R5:CERAMIC WALL TILES – FULL HEIGHT**

600mm x 300mm x 7mm thick high glazed ceramic tiles to Comply with SABS 22 or Latest revision, laid on 15 mm thick plaster prepared to receive wall tiles fixed with approved adhesives and grout in compliance to manufacturer's specifications and government standard specifications. Tiles to be laid to full ceiling height. All to be manufactured and installed in strict compliance SABS 22 Standard. All to be manufactured and installed in strict compliance SABS 22 Standard.

### CEILING AND CORNICE:

C1: 9mm GYPSUM BOARDS FLUSH PLASTERED CEILINGS OR EQUAL AND APPROVED

"GypCeil Classic" gypsum plasterboard ceilingor EQUAL & APPROVED consisting of 1 layer Gyproc RhinoBoard 9mm (locally manufactured, ISO 9001 & 14001 certification, recycled paper content, Ecospecifier listing) fixed to timber brandering installed at maximum 300mm centers using Gyproc RhinoBoard Sharp Point Grabber Screws 32mm at maximum 150mm centers. Apply . Gyproc RhinoTape to all joints and skim the ceiling using Gyproc RhinoLite.

#### C2: FIBRE CEMENT BOARDS (H-JOINTED)

6.4mm thick GypCeil Prestige S" fibre cement ceiling boards or EQUAL & APPROVED consisting of 1 layer Gyproc RhinoBoard 9 mm (locally manufactured, ISO 9001 & 14001 certification, recycled paper content, Ecospecifier listing, non-combustible to SANS 10177-5) fixed to EX 38mm x 50mm timber brandering installed at maximum 400mm centres using Gyproc RhinoBoard Sharp Point Grabber Screws 32mm at maximum 150mm centres with all necessary accessories, finished with 3 No. coats of super PVA external quality paint colour to PA's approval. Gyproc RhinoTape to all joints and skim the ceiling using Gyproc RhinoLite.

#### C3: PATENT SUSPENDED ACOUSTIC TILES OR EQUAL AND APPROVED

200mm x 600mm X 15mm Gyproc Celotex Pin Perforated or Fine Fissured OR EQUAL & APPROVED laid into Donn ceiling grid and secured into place using Donn Hold Down Clips @ 200mm c/c. Donn Wall Angle M6 fixed to the perimeter wall using fixings at 300mm centres. Donn T38 FR Main Tees (0.4mm thickness, Z150 galv. coating, locally manufactured, recycled content, ISO 9001 & 14001 certification) at 1200 centres & Donn T38V (1200 long) Cross Tees at 600 centres. Suspend main tees @ 1200mm c/c using Donn Hanger Strap 19mm suitably fixed to the building structural members. Donn Galvanized Hanger Strap 19mm at maximum 150mm on both sides of the fire notch. All fire notches to be in line. Suspend all full length 1200 Cross Tees at their mid-point using Donn Hanger Strap 19mm suitably fixed to the building structural members. All to comply with latest SANS 803 including all necessary accessories and installed in strict accordance to manufacturer's specifications.

## C4 EMULSION (PVA) PAINT OR EQUAL AND APPROVED

"Emulsion (PVA) Paint on Skimmed Plastered Slab" 3No. coats of PVA emulsion ceiling paint to latest SANS 1586 approved on 6mm thick light weight hemi-hydrate gypsum plaster on concrete slab soffit.

#### ROOF COVERING AND INSULATION:

ER1: EMBOSSED ROOFING SHEET (TWO SIDES)


**<u>Roofing Sheets:</u>** 0.58mm Thick concealed fixing roofing sheets manufactured from roll-formed from certified steel

complying with ISQ 550 (3T). The profile shall have three trapezoidal ribs at 203mm centers giving a net cover of 406mm. The rib height shall be 41mm and provide capillary breaks. The male rib shall have spurs at 283mm centers to ensure a positive double interlocking action at side-laps. Each pan shall incorporate two stiffener ribs. Profiled roofsheets to be coated on both sides with "Global Coat" or "Chromadek Colour" and laid on structural timber/steel structure incorporating all necessary accessories such as flashings and eave closers in strict compliance to manufacturer's instructions.

Insulation: SHALL EITHER BE: 1: where there are acoustic ceilings susspeded board, a heavy duty "Aluminium sisalation foil" shall be installed AND 2: where the steel work is exposed, a 50mm "FactoryBoard" manufactured from noncombustible glass fibres and thermo-setting resin binder supplied size 2400mm x 1200mm and 80kg/mÑ and finished with white metalized foil.

Galvanised Steel (GI) Gutter: 150mm Wide x 100mm Deep x 0.6mm Eaves Gutter of Commercial Grade Steel With Class Z275 Galvanising To Comply With SABS 934 or latest Revision Fixed To Painted Fibre Cement Fascia Board Together with standard accessories discharging into Rainwater Downpipes.

Downpipe: 110 x110 x 0.6mm Thick Commercial Grade Galvanised Steel Sheet With Class Z275 Galvanising To Comply With SABS 934 or Latest Revision to or built into walls or cast in concrete columns fixed to brickwork or steel including brackets and self-taping screws To Manufacturer Installation Instructions.

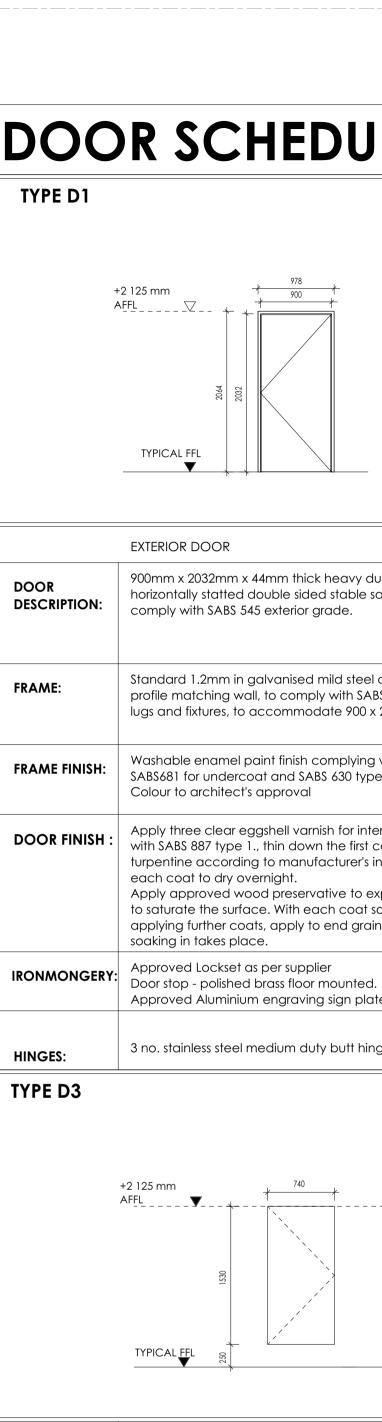

						N	ISSUED FOR TENDER
							GEND
DOC	<b>DR SCHEDULE:</b>						NEW WALLS
TYPE D1			No. of Doors: <b>02</b>	TYPE D2	No. of Doors: <b>03</b>		EXISTING WALL TO BE RETAINED
							EXISTING WALL TO BE DEMOLISHED
	+2 125 mm AFFL TYPICAL FFL		+2 125 mm AFFL ST ST TYPICAL FFL TYPICAL FFL		+2 125 mm AFFL	NOTES ALL DIMEN STATED DIMENSION DRAWING CONTRATO BEFORE CO	DRS TO CONFIRM ALL DIMENSIONS ON SITE DNSTRUCTION COMMENCES & ANY NCY TO BE REPORTED TO THE PROJECT
							IISHES LEGEND
	EXTERIOR DOOR		BURGLAR DOOR		INTERIOR DOOR	CEILING	
DOOR DESCRIPTION:	900mm x 2032mm x 44mm thick heavy duty exterior quality horizontally statted double sided stable saligna door fitted to comply with SABS 545 exterior grade.	DOOR DESCRIPTION:	Painted galvanised mild steel gate consisting of 10x10mm mild steel bars placed at 100mm centres at a 90° angle, including security mesh, colour to architect's specification. to comply with SABS 681, grade 1, and finish with two (2) coats alkyde egg-shell paint to comply with SABS 630.	DOOR DESCRIPTION:	813mm x 2032mm x 44mm thick interior grade flush hollow core single timber door with 3mm thick ply on both sides with 2 consolidated edges fitted to comply with SABS 545 in pressed steel frame. All painted in accordance with Architect's colour schedule.	WALL	C F R S WALL
FRAME:	Standard 1.2mm in galvanised mild steel door frame with profile matching wall, to comply with SABS 1129, complete with lugs and fixtures, to accommodate 900 x 2032 door leaf.	FRAME:	50x50mm galvanised mild steel square tube welded to form frame.	FRAME:	Standard 1.6mm galvanised mild steel double rebate pressed metal frame complying to SABS 1129 complete with lugs and fixtures. Frame profiles to suit wall thickness (115mm, 230mm and 345mm) as per floor plans		FINISH SIGNATURE TABLE
FRAME FINISH:	Washable enamel paint finish complying with SABS 723 for primer, SABS681 for undercoat and SABS 630 type 2 for finish coat. Colour to architect's approval	FRAME FINISH:	1 X coat Zinc Chromate primer 2 x coats gloss enamel (exterior quality)	FRAME FINISH:	Washable enamel paint finish complying with SABS 723 for primer, SABS681 for undercoat and SABS 630 type 2 for finish coat. Colour to architect's approval	DISCIPLINE CLIENT PLAN EXAMIN	NER SIGN DATE
DOOR FINISH :	Apply three clear eggshell varnish for interior wood to comply with SABS 887 type 1., thin down the first coat with mineral turpentine according to manufacturer's instructions, allowing each coat to dry overnight. Apply approved wood preservative to exposed exterior wood to saturate the surface. With each coat soaking in before the applying further coats, apply to end grain until no further soaking in takes place.	DOOR FINISH :	Painted mild steel gate consisting of 10x10mm mild steel bars placed at 100mm centres at a 90° angle, including security mesh, to comply with SABS 681, grade 1, and finish with two (2) coats alkyde egg-shell paint to comply with SABS 630. Colour to architect's specification	DOOR FINISH :	Prime with wood primer to comply with SABS, type 2. Paint one (1) Universal under coat to comply with SABS 681, grade 1, and finish with two (2) coats alkyde egg-shell paint to comply with SABS 630, type 1. Colour to architect's approval	FIRE CONTRO ENVIRONMEN ROADS   STO WATER & SAN	NTAL RAWATER
IRONMONGERY	Approved Lockset as per supplier Door stop - polished brass floor mounted. Approved Aluminium engraving sign plate for appropriate rooms	IRONMONGERY:	Approved Lockset as per supplier	IRONMONGERY:	Approved Lockset as per supplier Door stop - polished brass floor mounted. Approved Aluminium engraving sign plate for appropriate rooms		
HINGES:	3 no. stainless steel medium duty butt hinges.	HINGES:	6 no. stainless steel heavy duty butt hinges.	HINGES:	3 no. stainless steel medium duty butt hinges.		UL 21 FIRST ISSUE FOR TENDER DATE DESCRIPTION
TYPE D3	No. of Doors: <b>04</b>		No. of Doors: <b>01</b>	TYPE G2	No. of Doors: <b>01</b>		REVISIONS
	+2 125 mm AFFL		+2 125 mm AFEL TYPICAL FFL TYPICAL FFL blate		+2 125 mm AFEL 99 97 70 97 70 70 70 70 70 70 70 70 70 70 70 70 70	PUBLIC SEBOEI REST	EVALUATION & PROCUREMENT CONTRACT - SECTION CONTRACT - SECTION DISCIPLINE ARCHITECTURAL A
	INTERIOR DOOR		ABLUTIONS DOOR		STRONG ROOM DOOR		
DOOR DESCRIPTION:	Purpose made toilet cubicle door by Vitrex or similar approved.	DOOR DESCRIPTION:	813mm x 2032mm x 44mm thick interior grade flush hollow core single timber door with 3mm thick ply on both sides with 2 consolidated edges fitted to comply with SABS 545 in pressed steel frame. All painted in accordance with Architect's colour schedule.	DOOR DESCRIPTION:	SABS Category 3 vault door with 4 wheel combination lock and 2 x 8 lever key lock and 3 wheel combination. Overall size 900mm x 1865mm high finished in rust proof under coat for final painting.	DRG No.	DRAWING DESCRIPTION DOOR & WINDOW SCHEDULES 301-05 05/08 ITEM No.
FRAME:	Frame by Vitrex or simlar approved.	FRAME:	Standard 1.6mm galvanised mild steel double rebate galvanised metal frame complying to SABS 1129 complete with lugs and fixtures. Frame profiles to suit wall thickness (115mm, 230mm and 345mm) as per floor plans	FRAME:	50 X 50mm galvanised mild steel square tube welded to form frame.	DESIGN SCALE DATE NOV 2019	NA     KSN     DRAWN       AS -SHOWN     ES     CHECK       RESPONSIBLE PROFESSIONAL     NAME     SIGN       NAME     SIGN     PR. NUMBER       T. MANYADZA     PrArch     42981757
FRAME FINISH:	To Maufacturer.	FRAME FINISH:	Washable enamel paint finish complying with SABS 723 for primer, SABS681 for undercoat and SABS 630 type 2 for finish coat. Colour to architect's approval	FRAME FINISH:	1 X coat Zinc Chromate primer 2 x coats gloss enamel (exterior quality)		CONSULTANT
DOOR FINISH :	By Vitrex or simlar approved.	DOOR FINISH :	Prime with wood primer to comply with SABS, type 2. Paint one (1) Universal under coat to comply with SABS 681, grade 1, and finish with two (2) coats alkyde egg-shell paint to comply with SABS 630, type 1. Colour to architect's approval	DOOR FINISH :	Painted mild steel gate consisting of 10x10mm mild steel bars placed at 100mm centres at a 45° angle, to comply with SABS 681, grade 1, and finish with two (2) coats alkyde egg-shell paint to comply with SABS 630. Colour to architect's specification	GAUTENG NORFOLK HOUSE SANDTON CLOSE TW SANDTON CORR. ROGWICH 511 ST POSTNET SUITE 155	NORTHWEST MIRRO PLAZA SHOP NO.9 CORNER PRIST & BESSEMER STREET.
IRONMONGERY	Approved Lockset as per supplier Door stop - polished brass floor mounted. Approved Aluminium engraving sign plate for appropriate rooms	IRONMONGERY		IRONMONGERY	Approved Lockset as per supplier	PRIVATE BAG X9776           SANDTON 2146           Tel: + 27 (0)11783 208.           Fox: + 27 (0)11783 208.           Fox: + 27 (0)11783 208.           Fmailtras@telrurai.co           FREE STATE           SBA KING: EDWARD ST           WILLOWS	TEL(1018) 381 0386         KIMBERLY 0300           FAX: +272(0) 13 831 0334         TEL: +272 (0) 53 831 2463           Emailtmoff@tectural.com         FAX: +272 (0) 53 831 2463           4         Emailtmi@tectural.com           6         MPUMALANGA         LIMPOPO           1         LIMPOPO         LIMPOPO           2         LIMEREIT STREET         POLOKWANE           12 SUIKERIET STREET         TEL: +270 (0) 13 754 6579         KIM2ULU NATAL
HINGES:	3 no. stainless steel medium duty butt hinges.	HINGES:	VENTILATION GRILLE SIZED TO MECHANICAL ENGINEER'S SPECIFICATIONS 3 no. stainless steel medium duty butt hinges.	HINGES:	3 no. stainless steel heavy duty butt hinges.	BLOEMFONTEIN, 93013 Tei: +27 (0)71 692 040 Fox: +27 (0)51 430 587 ALSO IN NA	4 Email: mpuma@tecturai.com 21 AURORA DRIVE 21 AURORA 4301
						CAD SYSTEM SIZE A1	AUTOCAD FILE PROJECT NUMBER REV LDPW - PROF/16002/E17 0

## **SANITARY SCHEDULE**

## WC'S URINALS & SHOWER

Z1: CERAMIC STANDARD WC (CC)- CONCEALED CISTERN Vitreous china 90° outlet WC or equal and approved top inlet closed rim back-to-wall pan, Floor Mounted to comply with SABS 497 & Fitted with "Jazz Thermoset Plastic Seat". Fitted with Concealed Flushing Cistern for WC 6-7 litres adjustable with small discharge valve access pneumatic discharge valve Installed with dual flush ability & complete with all necessary fittings to manufacturer's specification and applicable SABS standards. Flush valve to be fitted with blank flush plate.

#### Z2: CERAMIC PARAPLEGIC WC

Vitreous china 90° outlet or equal and approved, top inlet closed rim back-to-wall pan to comply with SABS 497. Fitted with Cistern Installed complete with all necessary fittings to manufacturer's specification and applicable SABS standards. Flush valve to be fitted with suitable extension lever.

Z3: CERAMIC PARAPLEGIC WC (CC)- CONCEALED CISTERN Vitreous china 90° outlet WC or equal and approved top inlet closed rim back-to-wall pan, Floor Mounted to comply with SABS 497 & Fitted with "Jazz Thermoset Plastic Seat". Fitted with Concealed Flushing Cistern for WC 6-7 litres adjustable with small discharge valve access pneumatic discharge valve Installed with dual flush ability & complete with all necessary fittings to manufacturer's specification and applicable SABS standards. Flush valve to be fitted with

#### suitable extension lever, blank flush plate & offset push button for paraplegic access

Z4: CERAMIC STANDARD WC (BACK INLET) Vitreous china 90° outlet, back inlet pan to comply with SABS 497. Fitted complete with Back inlet exposed flush-valve complete with all necessary fittings as per manufacturer's specifications and applicable SABS standards. Flush valve to be fitted with suitable extension lever.

#### **Z5: CERAMIC STANDARD WC (CC)**

Vitreous china 90° outlet, back inlet pan to comply with SABS 497. Fitted complete with matching 7 litre pushbutton top dual flush cistern fitted with quality approved heavy duty thermoset lid, seat and complete with all necessary fittings as per manufacturer's specifications and applicable SABS standards.

Z6: CERAMIC WALL HUNG URINAL itreous china size 415x315x275 mm wall hang bowl urinal to comply with SABS 497. Supplied with suitable 38mmCP domical grating, CP top inlet spreader and

two hanger brackets and fitted with exposed flush-valve, and suitable bottle trap chrome finish as per manufacturer's specifications and applicable SABS Z7: CERAMIC PARAPLEGIC WC (JUNIOR LOW LEVEL SUITE)

#### Vitreous china 90° outlet or equal and approved, top inlet closed rim back-to-wall pan to comply with SABS 497. Fitted with 6 litre Cistern Installed complete with all necessary fittings to manufacturer's specification and applicable SABS standards. Flush valve to be fitted with suitable extension lever.

### WASH-HAND BASIN

## B1: WHB & MIXER TAP

Vaal Sanitaryware' vitreous china size 560 x 415mm rounded 'Tuscany', OR EQUAL AND APPROVE basin to comply with SABS 497 with single taphole configuration supplied with integrated overflow and chainstay hole through the centre semi-punched supplied with a 'Tuscany' pedestal and fitted with 1No. 'Cobra Watertech' 15mm chrome pushbutton demand pillar tap with flanged backnut (code KM2.102) metering tap, 309-32 CP anti-theft plug with spindle, 308 basin waste, 365/40 CP Bottle Trap, mounting kit and angle valves.

#### <u>B2: DISABLED BASIN</u>

itreous china 510 x 420mm semi rounded lavatory basin to comply with SABS 497, in two tap hole configuration fitted with; 2 No.chrome plated Elbow action pillar-tap, with 1/2 turn ceramic disc head and blue & Red indicators water applications and flanged backnut, chrome plated waste, chrome plated 32 mm standing overflow tube, chrome plated Bottle Trap supplied with all necessary pipe connections. Fixed with concealed wall bracket in accordance to the manufacturer's specifications

#### **B3: WHITE GLAZED PORCELAIN WHB (VANITY)**

Ceramic fireclay size 450x350mm oval self-rimming vanity basin to comply with \$AB\$ 497 in one tap hole configuration supplied without overflow and fitted with: 1No. chrome plated tap with flanged backnut (code KM2.102) metering tap, mounting kit and angle valves 400mm long flexible inlets and chrome plated bottle trap supplied with all necessary pipe connections. Basin mounted on cabinet or vanity slab with silicon sealant between contact areas in strict accordance to manufacture's specifications.

#### B4: SMALL BASIN & 2 TAPSTRAY & SHOWER SET (FOR WORKSHOPS)

Vitreous china size 455x290mm wash basin to comply with SABS 497 in 2-tap hole configuration supplied with integrated overflow and chainstay hole with; 2No. pillar taps, chrome plated anti-theft plug with spindle plug, slotted basin waste, chrome plated Bottle Trap, mounting kit and angle valves with 400mm long flexible inlets supplied with all necessary pipe connections. All brackets and fixing accessories in strict accordance to the

#### B5: H/DUTY BASIN & 1No. TAP (FOR LABS)

manufacturer's specifications.

Ceramic fire clay 560x405mm rectangular heavy duty basin in one taphole configuration to comply with SABS 497 and RHS hole plugged and fitted with;1No. pillar tap, Chrome Plated anti-theft plug with spindle plug, slotted basin waste, chrome plated Bottle Trap, mounting kit and angle valves with 400mm long flexible inlets supplied with all necessary pipe connections. Fitted to wall using 2No. Semi-concealed cast iron brackets in accordance to the manufacturer's specifications.

#### B6: MEDIC BASIN & FITTINGS (SICK BAY)

Vitreous china 510 x 420mm semi rounded lavatory basin to comply with SABS 497, in two tap hole configuration fitted with; 2 No.chrome plated Elbow action pillar-tap, with . turn ceramic disc head and blue & Red indicators water applications and flanged backnut, chrome plated waste, chrome plated 32mm standing overflow tube, chrome plated Bottle Trap supplied with all necessary pipe connections. Fixed with concealed wall bracket in accordance to the manufacturer's specifications.

#### Combination of sanitaryware, accessories and general fittings comprising of:

• Mirror type K2.• Paper towel dispenser K8 and bin type K3.• Soap dispenser type K9.• Splashback comprising 2no. rows of wall file finish type R5 as per finishes schedule and grout in compliance to manufacturer's specifications and government standard specifications. Installation heights as indicated in the drawings.

#### SINKS:

X1: STAINLESS STEEL SINK Stainless steel 1000 x 457mm inset single end bowl with recessed drainage ledge and folded edges. Bowl to be fitted to kitchen cupboard (cupboard elsewhere measured), Grade 304 (18/10) Stainless Steel sink to comply with SABS 906 fitted with: Approved Sink mixer- wall type, chrome plated swivel Outlet, adjustable and supplied with suitable assessories in accordance to manufacturer's specifications. Sink installation height = 900mm AFFL.

#### X2: STAINLESS STEEL SINK

Stainless steel 1500 x 457mm inset double end bowl with recessed drainage ledge and folded edges. Bowl to be fitted to kitchen cupboard (cupboard elsewhere measured), Grade 304 (18/10) Stainless Steel sink to comply with SABS 906 fitted with: Approved Sink mixer- wall tape, with chrome plated overarm swivel Outlet, adjustable wall flanges and supplied with suitable acesories in accordance to manufacturer's specifications. Sink installation height = 900mm AFFL.

## X3: CERAMIC SINK

Ceramic fireclay 435 x 335 x 180 mm rectangular laboratory sink without overflow, with a centre end waste outlet, fitted to the wall on two semi-concealed brackets supplied with all necessary accessories (all to be acid resistant) X4: SINGLE WASH TROUGH (inset) & 2 no. TAPS

#### 500mm x 500mm Inset washtrough, manufactured from grade 18/10 SS, stainless steel with radiused internal corners and provision for a 40mm dia, outlet. Fitted

with Approved 2No. CP bibtaps - plain extended chrome plated, complete with sliding wall flanges, Un-slotted sink waste with back nut, plug with stirrup, chain and stay. CP, 'P' trap, with deep seal and cleaning eye. Rough brass. Sink installation height = 900mm AFFL. Cut out size 535 x 425mm.

X5: DOUBLE WASH TROUGH (inset) & 2 no. TAPS x 553 x 260mm Double bowl wall hung washtub manufactured from grade 304 (18/10) SS, radiused internal corners and provision for a 40mm dia. outlet, fitted with: Approved 2no wall type bibtaps, with Swivel Outlet, adjustable wall flanges and exposed adjustable connections. CP. Un-slotted sink waste with back nut and plug with stirrup. CP, Double drain black rubber deep seal 'P'-Trap. Sink mounted on 2no. 25mm square SS gallow brackets, front leg and adjustable foot piece at height of 915mm AFFL.

#### SANITARY ACCESSORIES

K1: SS TOILET ROLL HOLDER- 2 ROLL ndard stainless steel toilet roll holder (2 roll) 153mm width x 270mm high 275mm depth Toilet Roll Holder manufactured from 18/10 Stainless Steel, surface Satin

#### finish, including screws and dowels and all other necessary accessories in accordance to manufacturer's specifications.

K2: GLASS MIRROR 6mm thick clear float glass silver-backed mirror, size 450x900mm height with polished bevelled edges 4 times holed for and fixed, with chromium plated dome-

#### headed mirror screws <u>K3: SS WASTE BIN</u>

328W x 826H x 203D Waste bin manufactured From 18/10 Stainless steel, Surface Satin Finish, Material Thickness 1.5mm, including Screws, dowels and all necessary accessories in accordance to manufacturer's specifications.

#### K4: SANITARY BIN (PLASTIC) x 320mm x 600mm Plastic Sanitary Pedal Bin with capacity of 100 Liners per pack Complete with all necessary accessories and installed in accordance to

manufacturer's specifications. K5: SOAP HOLDER

## Single semi-recessed ceramic soap dish Complete with all necessary accessories and installed in accordance to manufacturer's specifications.

K6: WALL GRAB RAILS-PARAPLEGIC Stainless steel 914 x 90 x 32mm diameter wall (rear) grab rail, in satin polished finish complete with SS fixing screws and plastic wall plugs. Installed as per manufacturer's instructions.

#### K7: GRAB RAILS (RIGHT/LEFT HAND)-PARAPLEGIC

Stainless steel 1016 x 90 x 32mm diameter right/left hand side toilet grab rail with 450mm high centre flange, in satin polished finish complete with SS fixing screws and plastic wall plugs. Installed as per manufacturer's instructions

#### K8: PAPER TOWEL DISPENSER

350mmWx365mmHx230mmD tear and dry paper hand towel dispenser in stainless steel. Complete with screws, locking key, and all necessary accessories and installed in accordance to manufacturer's specifications

## K9: SOAP DISPENSER/DISH- WALL MOUNTED

115W x 270H x 110D Stailess steel Hands Free soap dispenser. Complete with screws, locking key, and all necessary accessories and installed in accordance to manufacturer's specifications.

K10: ALUMINIUM COAT HOOKS (Multirack) 820mm Wide x 220mm High x 90mm High Aluminium Multi-rack Hat and Coat Hook in multi-track two Hooks Configuration With Anodised Silver Finish Complete with Screws K11: HAND DRYER (Hands free)

#### As per Electrical Engineers specification

K12: TOWEL RAIL 55mm dia. Polished 900mm long towel rail complete with all necessary accessories in accordance to manufacturer's specifications. Installation height as per architect's drawing.

#### K13: SHOWER CURTAIN RAIL (straight)

20mm dia. standard chromium plated shower curtain rail 1300mm long with flanged ends and screws CP fixing height as per PA's drawing.

## GENERAL FIXTURES

G1: DOOR PROTECTOR 200mm wide uPVC Door Protector manufactured in high impact resistant rigid uPVC (Colour Grey) and cut to suit door width from 3m length, installed strictly in accordance to manufacturer's specifications. Installation height 900mm above FFL, or as specified.

#### G2: PROJECTOR SCREEN

Pull down PVC screen size 2440 x 1850mm (viewing area 2340 x 1750mm) with wall-mounted code SC0400 Keystone Brackets Adjustable Set of 2, size 300mm. To be supplied complete with all accessories, and fitted in strict accordance with manufactures instructions.

### G3: PINBOARD 1500W X 1000H

Pinboard size 1000mm H x 1500mm W comprising of laminated soft board core pinning material beaded all round with anodised aluminium channel surround mitred at the corners. To be fitted complete with fixing brackets, screws and wall plugs at 900mm above floor level.

## G4: PINBOARD 3000W X 1200H

Pinboard size 1200mm H x 3000mm W comprising of laminated soft board core pinning material beaded all round with anodised aluminium channel surround mitred at the corners. To be fitted complete with fixing brackets, screws and wall plugs at 900mm above floor level

## G5: WINDOW NORMAL BLINDS(vertical fabric)

7 mm vertical deco blinds with anodised aluminium headrail fitted with colour coordinated insert. All runners o be wheeled and fitted with individual clutch mechanism. All runners to be connected by stainless steel links. Tilt mechanism to be operated by a nylon ball chain with a reduction gear inside a fully enclosed cap. Blinds to be face fixed (fixed over the window opening) by means of concealed type fixing brackets.

### G6: FLOOR DRAIN


Cast iron flat type full-flow outlets size 110 mm diameter with centre bolt, , including connections to downpipes. G7: SS FLOOR EXPANSION JOINT COVER


### Co-extruded heavy-duty stainless steel movement joint strip, with polyurethane infill (colour grey). To be installed within the tile surface over the 20mm expansion

joints, in accordance to the manufacturer's specifications.

G8: CHALKBOARDS- GREEN SURFACE COLOUR

/itrex system 1000 standard WRITEBOARD or EQUAL & APPROVED vitreous enamelled steel utility school chalkboards wall-mounted size 4800mm x 1140mm high manufactured in accordance with SABS Standard CKS 36/2004 Edition 4 and suitable for Class 1: Heavy Duty applications, as defined therein. Enamel steel Utility chalk board surfaces to be matt and finely structured, olive green in colour (Vitrex Colour Reference - Chalk Board Green LM1797/2), supplied complete with integral anodised aluminium chalk rail (ACR), fixing components and secured in position to brickwork. The Chalk boards are to be fixed in position strictly in accordance to the manufacturer's instructions.

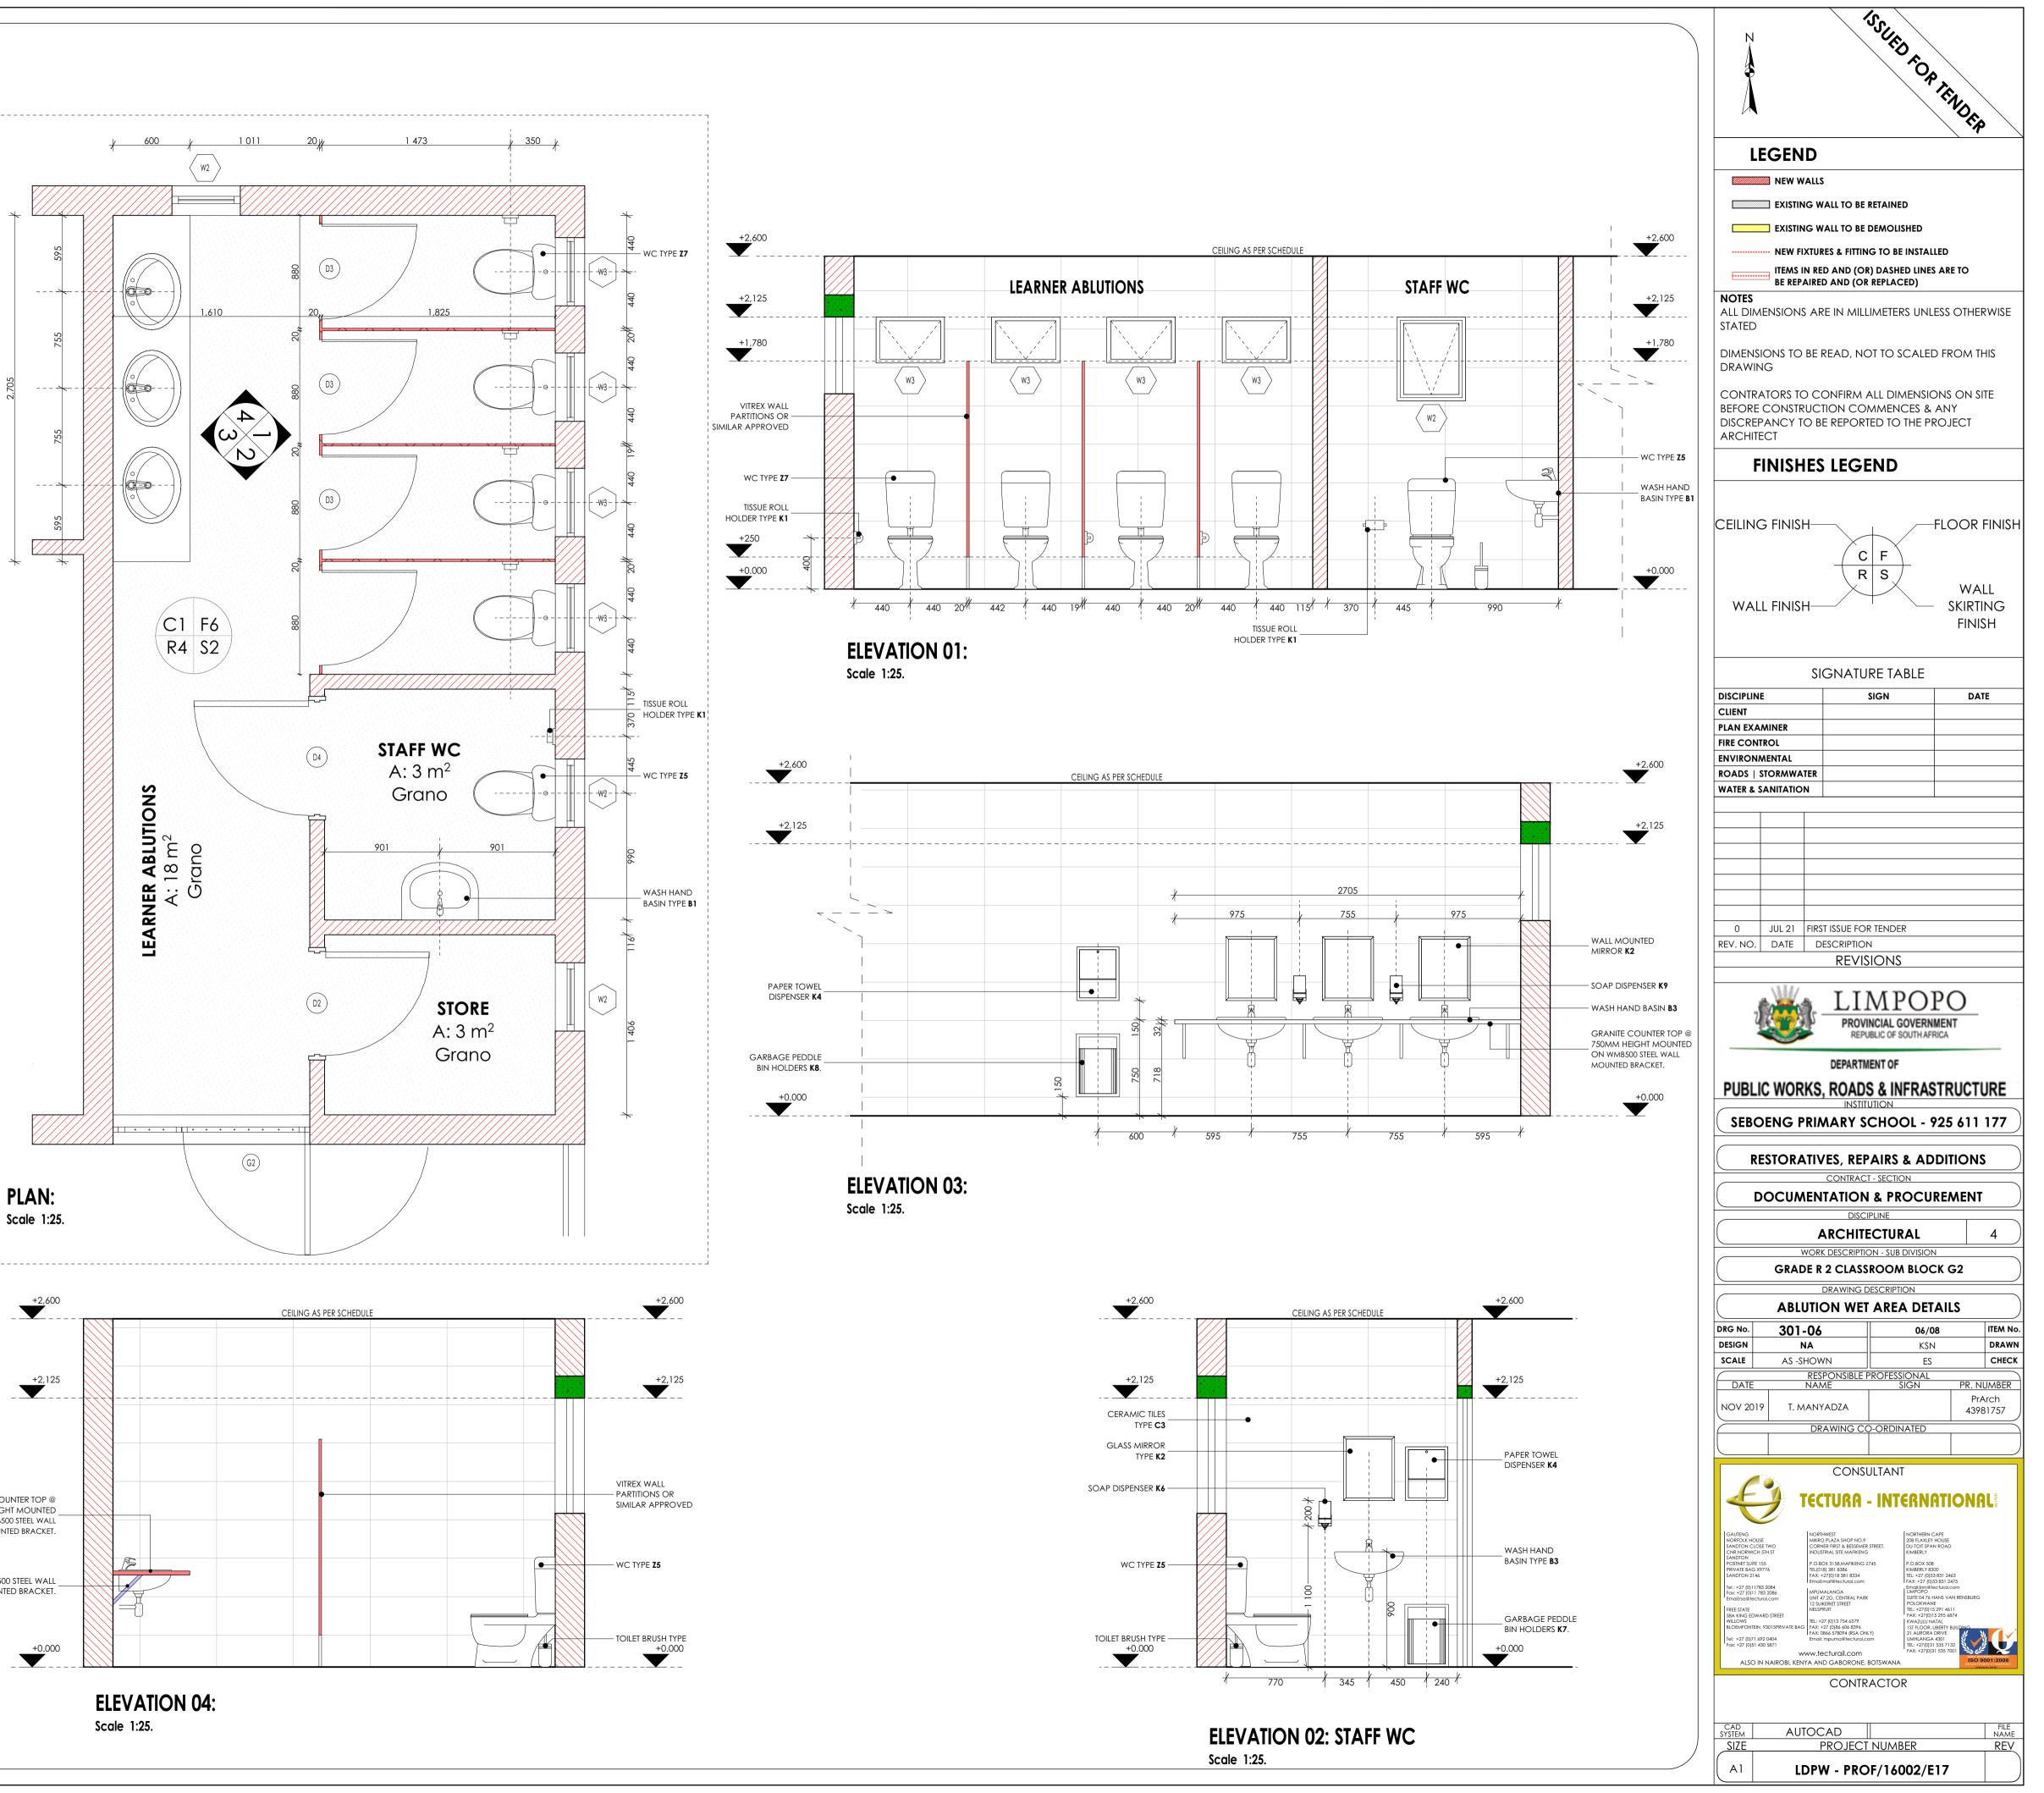

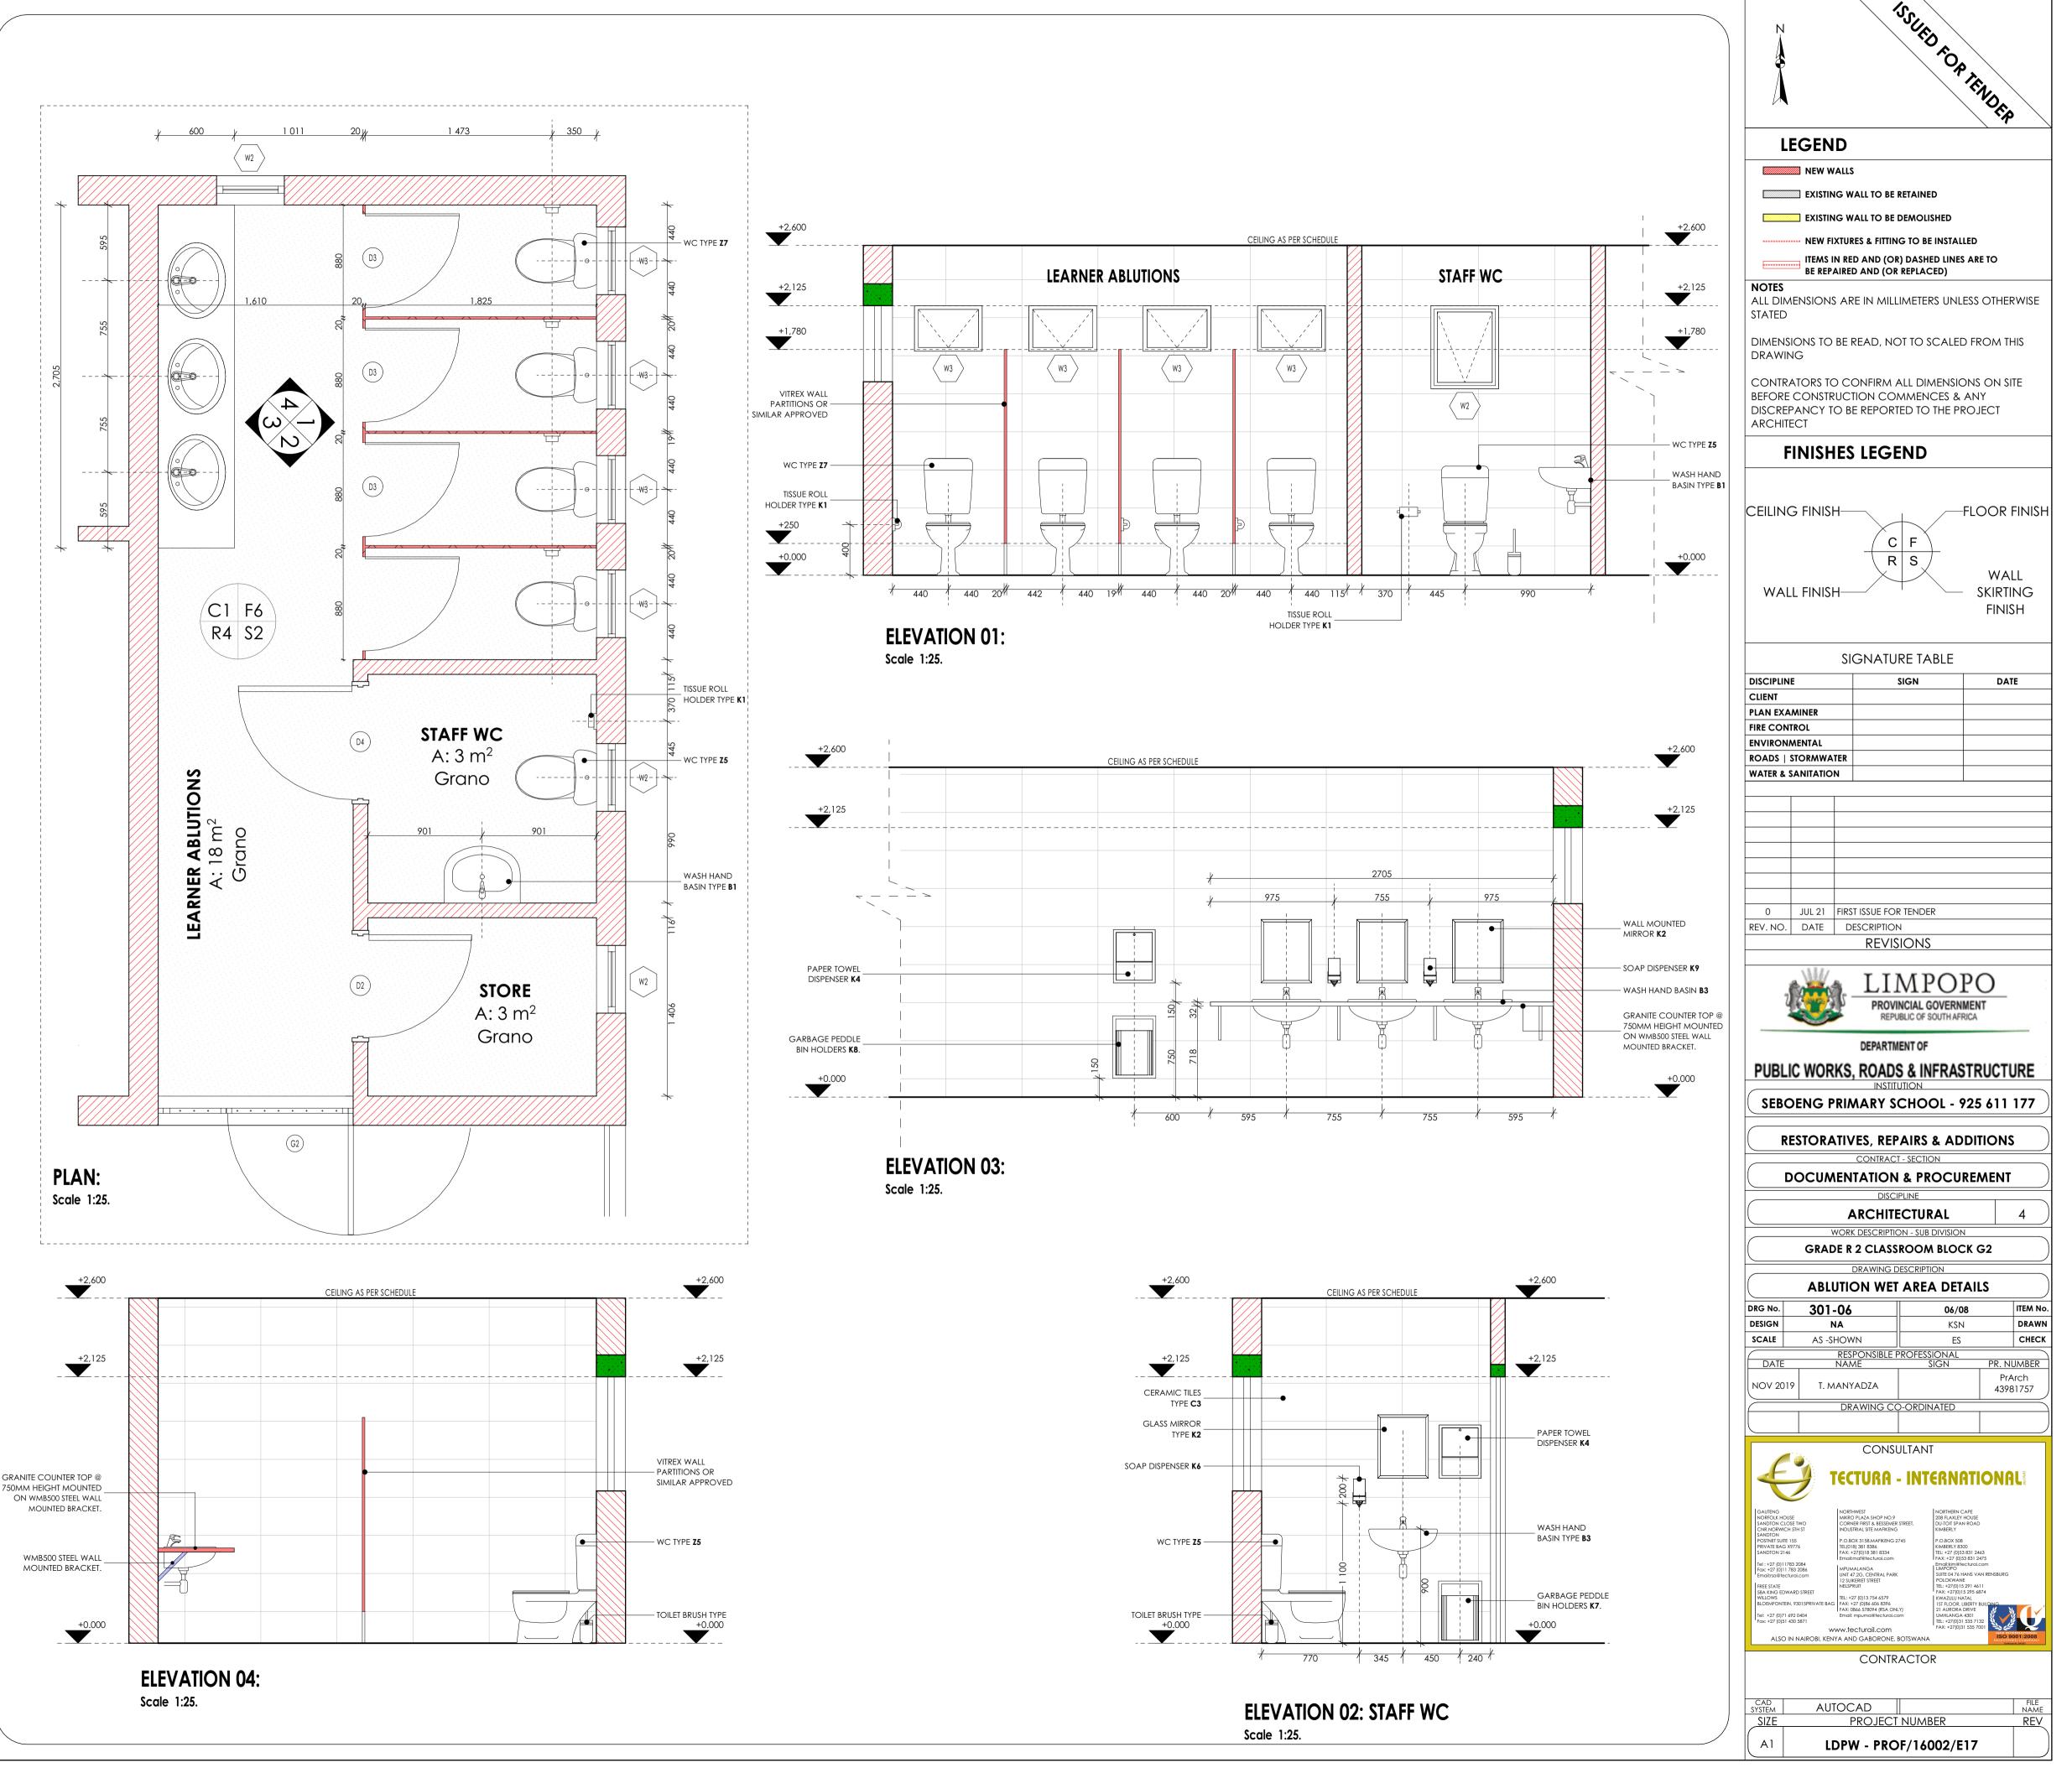

## FLOORS:

F1: PORCELAIN TILES - MATT (Corrosive Resistant & Anti-Slippery)

420 x420 11.5mm kilimanjaro floor tiles or similar approved by architects, fixed with adhesive, painted with tinted waterproof jointing compound. Grouting to be grey, tiles should have expansion joint and aluminium edging strip.

#### F2: PORCELAIN TILES -MATT

600 x 600 x10mm thick matt porcelain tile to comply with SABS 1449 laid on approved pattern by an approved specialist to comply with SABS 107 and approved adhesives and grout on screeds With Thickness/Specification in strict compliance to manufacturers instructions and SABS specification. Fittings to include, ribbed angle tiles where there is change of level & Movement Joints of 6mm Wide With Patent Aluminium Movement Joints Strips Consisting Of Synthetic Fibre Inserts Installed At Intervals As Per Manufacturer's Instruction. Colour and pattern to architects approval.

#### F3: CARPET TILES

500mm x 500mm , 100% PFX staple fibre carpet tiles To Comply With SABS 1419 (heavy commercial) consisting of fibres set out on waterproof vinyl backing and to comply with EN 1307 Wear Class 4 (heavy duty), laid with approved adhesive on 30mm thick cement creeds in strict compliance with manufacturer's instructions. Carpet tiles to conform to BS 4790 on fire rating, and DIN 54324 on wira test and ISO body test at less than 2Kv at 25% RH on static electricity. Colour and pattern to architects approval.

## F4: CEMENT SAND SCREED

30mm thick polished cement sand screed with 13mm Stone Nominal aggregate for Topping to comply with SABS 1083 or latest revision for concrete.

#### **F5: EXTERIOR MULTI COLOURED CONCRETE INTERLOCKING PAVERS**

65mm thick multi-coloured concrete pavers laid on sand bedding to civil/structural engineer's specification in approved pattern and compacted to approval and grouted in strict accordance to manufacturer's specifications. All to be manufactured and installed in strict compliance to SABS 1058 or Latest Revision.

## F6: GRANOLITHIC FINISH

22 mm thick untinted Granolithic finish composed of one part cement, one part fine sand, two parts coarse sand and one part granite that would pass through a 5mm mesh sieve; laid by specialist in panels not exceeding 10m2. divided with approved brass dividing strips. All to be manufactured and installed in strict compliance to the latest SABS approved standards. Colour, pattern and aggregate size to architects approval.

#### F7: INTERLOCKING PAVERS (RIGID PAVING/VEHICULAR WAYS)

220mm x 197mm x 80 mm thick concrete interlocking pavers, 25 mpa, manufactured to SABS spec 1058, laid on sand bedding to civil/structural engineer's specification to a 'herringbone' pattern to the Architect's approval.

#### F8: SEMI FLEXIBLE VINLY SHEETING (CORROSIVE RESISTANT/ANTI-SLIPPERY)

2.5mm Thick Heavy Traffic Use, Corrosive Resistant & Anti-Slippery Vinyl Sheeting Semi-Flexible To Comply With SABS 586, With Static Dissipative Properties Throughout Thickness, Engineered for ESD or SD (anti-static) Protection Vinyl Sheet, Laid on Self -Levelled Smooth Screed glued with conducive adhesive To SABS 070 or Latest Revision In Accordance To Manufacturer's Instructions And Installed By Approved Specialist. Joints Shall be Welded as Per Manufacturer's Specifications With No more than 2mm Gap. Clean & Polish Floor In Compliance With SABS 1042. Colour To Architect Approval On Sample Presentation. Contractor to provide Certificate of Static Current Conductivity. Contractor to provide Certificate of Static Current Conductivity, Corrosive resistant & Anti-Slippery.

#### F9: GRAVEL FINISH ON SAND LAYER

32mm Gravel On Compacted Sand Layer Base as Per PSE Details Installed in All Duct Chambers Accommodating Sanitary Services.

### SKIRTING:

S1: HARDWOOD OR EQUAL AND APPROVED

"Ex 75mm x 20mm Moulded Hardwood Skirting" to comply with SANS 1099, fixed to walls in long lengths with splayed heading joints and mitred coners with screws and plugs at centres not exceeding 600mm , and fixed with a 19mm x 19mm quadrant beading. The skirting to be vanished with 3No. coats of egg shell clear vanish to comply with SABS/SANS 381 type 1.

#### S2: CERAMIC TILE SKIRTING

600mm wide x 100mm high x 7mm thick matt porcelain tile to comply with SABS 1449 laid with approved adhesives and grout on 22mm thick screeds in strict compliance to manufacturers instructions and SABS specification, with cove base and straight tops. Complete with corner and top trims. Fittings to include, ribbed angle tiles where there is change of level. Colour and pattern to architects approval.

#### S3: CEMENT SAND SCREED

5 mm high x 20 mm thick hardened cement sand screed skirting coved at 50 mm dia. to form a continuous joint with the adjoining screed floor finish to PA's approval. All to be manufactured and installed in strict compliance With SABS 1083 or latest revision.

#### WALL FINISHES: R1: FACE BRICK

FBX face brick in common running bond to comply with SABS 227 and forming part of the structural work.

R2: EMULSION (PVA) PAINT - FULL HEIGHT no, coats of PVA matt finish emulsion paint to SABS 1586 applied on plastered surface primed and with 1 no, coat undercoat to SABS 681

#### grade1, in accordance to manufacturer's instructions.

R3:ALKYD (ENAMEL) PAINT no. coats matt (egg shell) finish alkyd (enamel) paint to SABS 630, type 2 applied on plastered surfaces with 1 no coat alkali resistant plaster primer to SABS 1416 and 1 no. coat undercoat to SABS 681 grade1, in accordance to manufacturer's instructions.

#### R4: GLAZED CERAMIC WALL TILES / ENAMEL PAINT COMBO

ombination of; 600mm wide x 300mm x 7mm thick high glazed ceramic tiles To Specification "R5", laid on 15 mm thick plaster prepared t receive wall tiles fixed with approved adhesives and grout in compliance to manufacturer's specifications and government standard specifications laid from finish floor level to window level AND ENAMEL paint to specification "R3" To Comply with SABS 630 or latest revision applied from 2100 mm above finished floor level to ceiling height all in strict compliance to manufacturer's instructions. All to be manufactured and installed in strict compliance to the latest SABS Standards.

#### R5:CERAMIC WALL TILES - FULL HEIGHT

600mm x 300mm x 7mm thick high glazed ceramic tiles to Comply with SABS 22 or Latest revision, laid on 15 mm thick plaster prepared to receive wall tiles fixed with approved adhesives and grout in compliance to manufacturer's specifications and government standard specifications. Tiles to be laid to full ceiling height. All to be manufactured and installed in strict compliance SABS 22 Standard. All to be manufactured and installed in strict compliance SABS 22 Standard.

## CEILING AND CORNICE:

C1: 9mm GYPSUM BOARDS FLUSH PLASTERED CEILINGS OR EQUAL AND APPROVED

GypCeil Classic" gypsum plasterboard ceilingor EQUAL & APPROVED consisting of 1 layer Gyproc RhinoBoard 9mm (locally manufactured, ISO 9001 & 14001 certification, recycled paper content, Ecospecifier listing) fixed to timber brandering installed at maximum 300mm centers using Gyproc RhinoBoard Sharp Point Grabber Screws 32mm at maximum 150mm centers. Apply . Gyproc RhinoTape to all joints and skim the ceiling using Gyproc RhinoLite.

#### C2: FIBRE CEMENT BOARDS (H-JOINTED)

6.4mm thick GypCeil Prestige 5" fibre cement ceiling boards or EQUAL & APPROVED consisting of 1 layer Gyproc RhinoBoard 9 mm (locally manufactured, ISO 9001 & 14001 certification, recycled paper content, Ecospecifier listing, non-combustible to SANS 10177-5) fixed to EX 38mm x 50mm timber brandering installed at maximum 400mm centres using Gyproc RhinoBoard Sharp Point Grabber Screws 32mm at maximum 150mm centres with all necessary accessories, finished with 3 No. coats of super PVA external quality paint colour to PA's approval. Gyproc RhinoTape to all joints and skim the ceiling using Gyproc RhinoLite.

#### C3: PATENT SUSPENDED ACOUSTIC TILES OR EQUAL AND APPROVED

200mm x 600mm X 15mm Gyproc Celotex Pin Perforated or Fine Fissured OR EQUAL & APPROVED laid into Donn ceiling grid and secured into place using Donn Hold Down Clips @ 200mm c/c. Donn Wall Angle M6 fixed to the perimeter wall using fixings at 300mm centres. Donn T38 FR Main Tees (0.4mm thickness, Z150 galv. coating, locally manufactured, recycled content, ISO 9001 & 14001 certification) at 1200 centres & Donn T38V (1200 long) Cross Tees at 600 centres. Suspend main tees @ 1200mm c/c using Donn Hanger Strap 19mm suitably fixed to the building structural members. Donn Galvanized Hanger Strap 19mm at maximum 150mm on both sides of the fire notch. All fire notches to be in line. Suspend all full length 1200 Cross Tees at their mid-point using Donn Hanger Strap 19mm suitably fixed to the building structural members. All to comply with latest SANS 803 including all necessary accessories and installed in strict accordance to manufacturer's specifications.

#### C4 EMULSION (PVA) PAINT OR EQUAL AND APPROVED

Emulsion (PVA) Paint on Skimmed Plastered Slab" 3No. coats of PVA emulsion ceiling paint to latest SANS 1586 approved on 6mm thick light weight hemi-hydrate gypsum plaster on concrete slab soffit.

#### **ROOF COVERING AND INSULATION:**

ER1: EMBOSSED ROOFING SHEET (TWO SIDES)

Roofing Sheets: 0.58mm Thick concealed fixing roofing sheets manufactured from roll-formed from certified steel


complying with ISQ 550 (3T). The profile shall have three trapezoidal ribs at 203mm centers giving a net cover of 406mm. The rib height shall be 41mm and provide capillary breaks. The male rib shall have spurs at 283mm centers to ensure a positive double interlocking action at side-laps. Each pan shall incorporate two stiffener ribs. Profiled roofsheets to be coated on both sides with "Global Coat" or "Chromadek Colour" and laid on structural timber/steel structure incorporating all necessary accessories such as flashings and eave closers in strict compliance to manufacturer's instructions.

Insulation: SHALL EITHER BE: 1: where there are acoustic ceilings susspeded board, a heavy duty "Aluminium sisalation foil" shall be installed AND 2: where the steel work is exposed, a 50mm "FactoryBoard" manufactured from noncombustible glass fibres and thermo-setting resin binder supplied size 2400mm x 1200mm and 80kg/mÑ and finished with white metalized foil.


Galvanised Steel (GL) Gutter: 150mm Wide x 100mm Deep x 0.6mm Eaves Gutter of Commercial Grade Steel With Class Z275 Galvanising To Comply With SABS 934 or latest Revision Fixed To Painted Fibre Cement Fascia Board Together with standard accessories discharging into Rainwater Downpipes.

Downpipe: 110 x110 x 0.6mm Thick Commercial Grade Galvanised Steel Sheet With Class Z275 Galvanising To Comply With SABS 934 or Latest Revision to or built into walls or cast in concrete columns fixed to brickwork or steel including brackets and self-taping screws To Manufacturer Installation Instructions.


Fascia board: 250 x 10 mm Fibre- Cement Fascia/Barae Board, Screw Fixed To Truss Ends & Counter Batten With Countersunk Brass Screws. Prepare & Apply One Universal Undercoat & Two Coats Super Acrylic P.V.A.

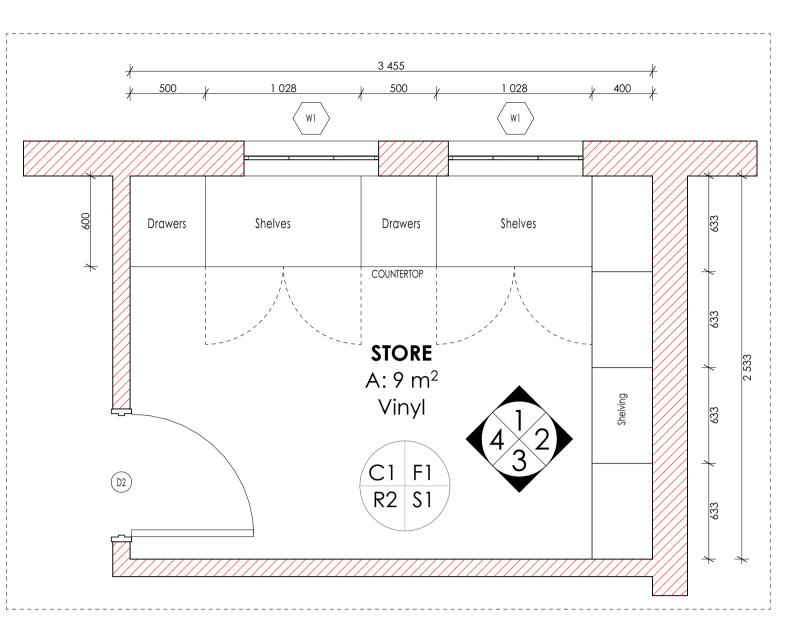




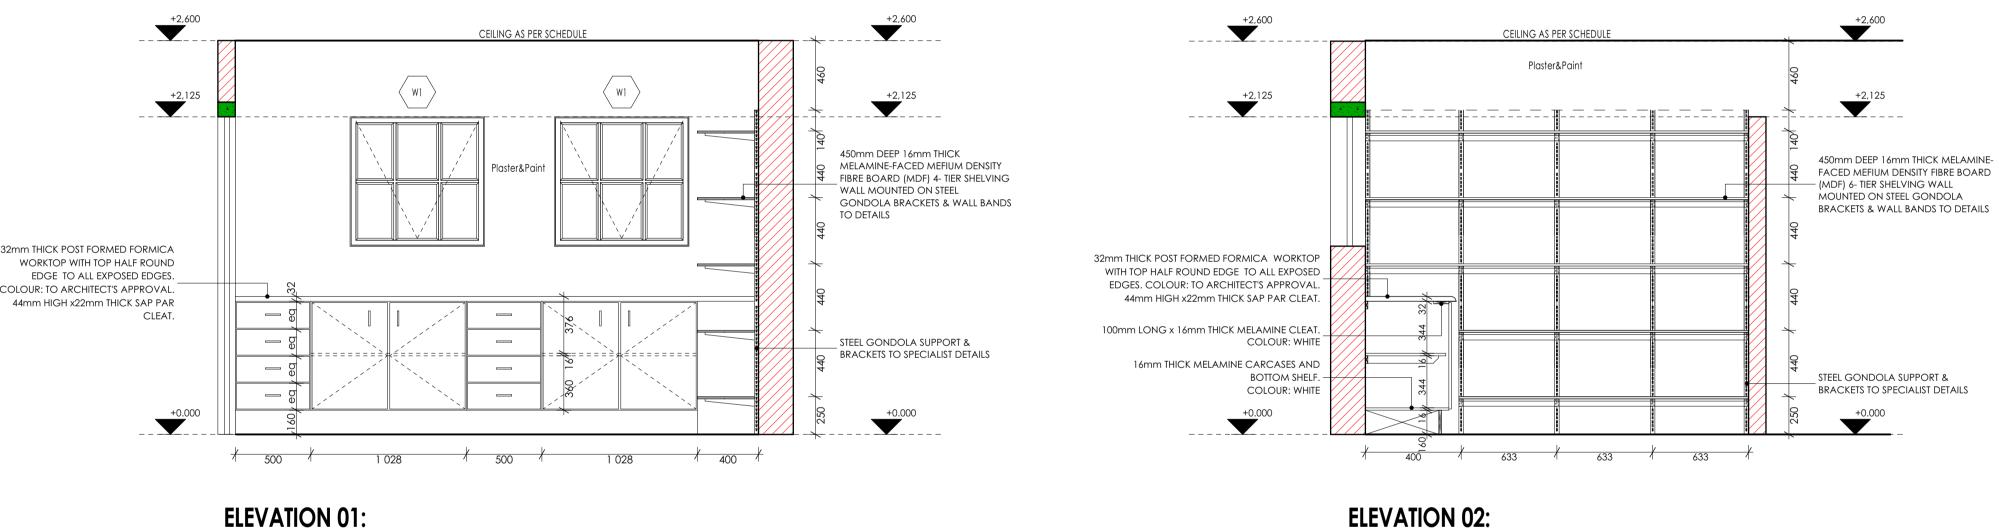

Scale 1:25.

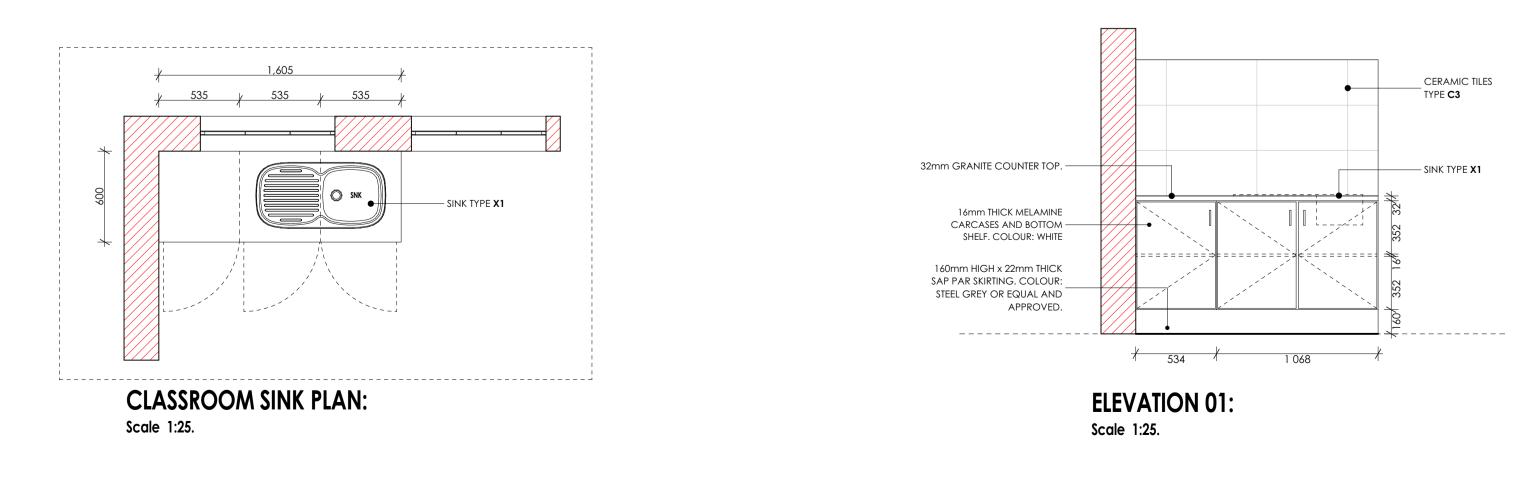

Scale 1:25.

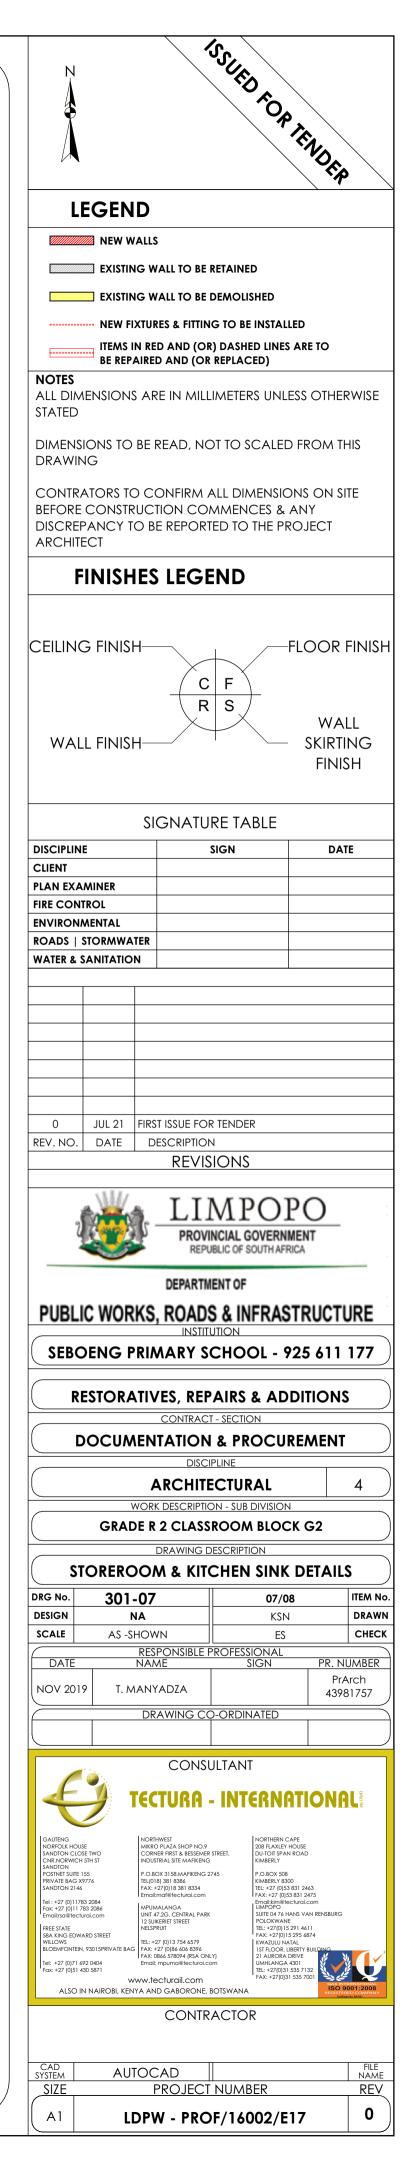

## SANITARY SCHEDULE

## WC'S URINALS & SHOWER

Z1: CERAMIC STANDARD WC (CC)- CONCEALED CISTERN Vitreous china 90° outlet WC or equal and approved top inlet closed rim back-to-wall pan, Floor Mounted to comply with SABS 497 & Fitted with "Jazz Thermoset Plastic Seat". Fitted with Concealed Flushing Cistern for WC 6-7 litres adjustable with small discharge valve access pneumatic discharge valve Installed with dual flush ability & complete with all necessary fittings to manufacturer's specification and applicable SABS standards. Flush valve to be fitted with blank flush plate.

#### **Z2: CERAMIC PARAPLEGIC WC**

Vitreous china 90° outlet or equal and approved, top inlet closed rim back-to-wall pan to comply with SABS 497. Fitted with Cistern Installed complete with all necessary fittings to manufacturer's specification and applicable SABS standards. Flush valve to be fitted with suitable extension lever.

Z3: CERAMIC PARAPLEGIC WC (CC)- CONCEALED CISTERN Vitreous china 90° outlet WC or equal and approved top inlet closed rim back-to-wall pan, Floor Mounted to comply with SABS 497 & Fitted with "Jazz Thermoset Plastic Seat". Fitted with Concealed Flushing Cistern for WC 6-7 litres adjustable with small discharge valve access pneumatic discharge valve Installed with dual flush ability & complete with all necessary fittings to manufacturer's specification and applicable SABS standards. Flush valve to be fitted with

#### suitable extension lever, blank flush plate & offset push button for paraplegic access

Z4: CERAMIC STANDARD WC (BACK INLET) Vitreous china 90° outlet, back inlet pan to comply with SABS 497. Fitted complete with Back inlet exposed flush-valve complete with all necessary fittings as per manufacturer's specifications and applicable SABS standards. Flush valve to be fitted with suitable extension lever.

## **<u>Z5: CERAMIC STANDARD WC (CC)</u>**

Vitreous china 90° outlet, back inlet pan to comply with SABS 497.Fitted complete with matchina 7 litre pushbutton top dual flush cistern fitted with quality approved heavy duty thermoset lid, seat and complete with all necessary fittings as per manufacturer's specifications and applicable SABS standards.

#### Z6: CERAMIC WALL HUNG URINAL

Vitreous china size 415x315x275 mm wall hang bowl urinal to comply with SABS 497. Supplied with suitable 38mmCP domical grating, CP top inlet spreader and two hanger brackets and fitted with exposed flush-valve, and suitable bottle trap chrome finish as per manufacturer's specifications and applicable SABS

### Z7: CERAMIC PARAPLEGIC WC (JUNIOR LOW LEVEL SUITE)

Vitreous china 90° outlet or equal and approved, top inlet closed rim back-to-wall pan to comply with SABS 497. Fitted with 6 litre Cistern Installed complete with all necessary fittings to manufacturer's specification and applicable SABS standards. Flush valve to be fitted with suitable extension lever.

## WASH-HAND BASIN

#### B1: WHB & MIXER TAP

Vaal Sanitaryware' vitreous china size 560 x 415mm rounded 'Tuscany', OR EQUAL AND APPROVE basin to comply with SABS 497 with single taphole configuration supplied with integrated overflow and chainstay hole through the centre semi-punched supplied with a 'Tuscany' pedestal and fitted with 1No. 'Cobra Watertech' 15mm chrome pushbutton demand pillar tap with flanged backnut (code KM2.102) metering tap, 309-32 CP anti-theft plug with spindle, 308 basin waste, 365/40 CP Bottle Trap, mounting kit and angle valves.

#### **B2: DISABLED BASIN**

Vitreous china 510 x 420mm semi rounded lavatory basin to comply with \$AB\$ 497, in two tap hole configuration fitted with; 2 No. chrome plated Elbow action pillar-tap, with 1/2 turn ceramic disc head and blue & Red indicators water applications and flanged backnut, chrome plated waste, chrome plated 32 mm standing overflow tube, chrome plated Bottle Trap supplied with all necessary pipe connections. Fixed with concealed wall bracket in accordance to the manufacturer's specifications

#### **B3: WHITE GLAZED PORCELAIN WHB (VANITY)**

Ceramic fireclay size 450x350mm oval self-rimming vanity basin to comply with SABS 497 in one tap hole configuration supplied without overflow and fitted with: 1No. chrome plated tap with flanged backnut (code KM2.102) metering tap, mounting kit and angle valves 400mm long flexible inlets and chrome plated bottle trap supplied with all necessary pipe connections. Basin mounted on cabinet or vanity slab with silicon sealant between contact areas in strict accordance to manufacture's specifications.

#### B4: SMALL BASIN & 2 TAPSTRAY & SHOWER SET (FOR WORKSHOPS)

Vitreous china size 455x290mm wash basin to comply with SABS 497 in 2-tap hole configuration supplied with integrated overflow and chainstay hole with; 2No. pillar taps, chrome plated anti-theft plug with spindle plug, slotted basin waste, chrome plated Bottle Trap, mounting kit and angle valves with 400mm long flexible inlets supplied with all necessary pipe connections. All brackets and fixing accessories in strict accordance to the manufacturer's specifications.

#### B5: H/DUTY BASIN & 1No. TAP (FOR LABS)

Ceramic fire clay 560x405mm rectangular heavy duty basin in one taphole configuration to comply with SABS 497 and RHS hole plugged and fitted with;1No. pillar tap, Chrome Plated anti-theft plug with spindle plug, slotted basin waste, chrome plated Bottle Trap, mounting kit and angle valves with 400mm long flexible inlets supplied with all necessary pipe connections. Fitted to wall using 2No. Semi-concealed cast iron brackets in accordance to the manufacturer's specifications.

#### B6: MEDIC BASIN & FITTINGS (SICK BAY)

Vitreous china 510 x 420mm semi rounded lavatory basin to comply with SABS 497, in two tap hole configuration fitted with; 2 No.chrome plated Elbow action pillar-tap, with . turn ceramic disc head and blue & Red indicators water applications and flanged backnut, chrome plated waste, chrome plated 32mm standing overflow tube, chrome plated Bottle Trap supplied with all necessary pipe connections. Fixed with concealed wall bracket in accordance to the manufacturer's specifications.

#### Combination of sanitaryware, accessories and general fittings comprising of:

• Mirror type K2.• Paper towel dispenser K8 and bin type K3.• Soap dispenser type K9.• Splashback comprising 2no. rows of wall tile finish type R5 as per finishes schedule and grout in compliance to manufacturer's specifications and government standard specifications. Installation heights as indicated in the drawings.

#### SINKS:

X1: STAINLESS STEEL SINK Stainless steel 1000 x 457mm inset single end bowl with recessed drainage ledge and folded edges. Bowl to be fitted to kitchen cupboard (cupboard elsewhere measured), Grade 304 (18/10) Stainless Steel sink to comply with SABS 906 fitted with: Approved Sink mixer- wall type, chrome plated swivel Outlet, adjustable and supplied with suitable assesories in accordance to manufacturer's specifications. Sink installation height = 900mm AFFL.

### X2: STAINLESS STEEL SINK

Stainless steel 1500 x 457mm inset double end bowl with recessed drainage ledge and folded edges. Bowl to be fitted to kitchen cupboard (cupboard elsewhere measured), Grade 304 (18/10) Stainless Steel sink to comply with SABS 906 fitted with: Approved Sink mixer- wall tape, with chrome plated overarm swivel Outlet, adjustable wall flanges and supplied with suitable acesories in accordance to manufacturer's specifications. Sink installation height = 900mm AFFL.

#### X3: CERAMIC SINK Ceramic fireclay 435 x 335 x 180 mm rectangular laboratory sink without overflow, with a centre end waste outlet, fitted to the wall on two semi-concealed

brackets supplied with all necessary accessories (all to be acid resistant) X4: SINGLE WASH TROUGH (inset) & 2 no. TAPS 600mm x 500mm Inset washtrough, manufactured from grade 18/10 SS, stainless steel with radiused internal corners and provision for a 40mm dia. outlet. Fitted

#### with Approved 2No. CP bibtaps - plain extended chrome plated, complete with sliding wall flanges, Un-slotted sink waste with back nut, plug with stirrup, chain and stay. CP, 'P' trap, with deep seal and cleaning eye. Rough brass. Sink installation height = 900mm AFFL. Cut out size 535 x 425mm.

X5: DOUBLE WASH TROUGH (inset) & 2 no. TAPS 10 x 553 x 260mm Double bowl wall hung washtub manufactured from grade 304 (18/10) SS, radiused internal corners and provision for a 40mm dia. outlet, fitted with: Approved 2no wall type bibtaps, with Swivel Outlet, adjustable wall flanges and exposed adjustable connections. CP. Un-slotted sink waste with back nut and plug with stirrup. CP, Double drain black rubber deep seal 'P'-Trap. Sink mounted on 2no. 25mm square SS gallow brackets, front leg and adjustable foot

#### SANITARY ACCESSORIES

piece at height of 915mm AFFL.

K1: SS TOILET ROLL HOLDER- 2 ROLL tandard stainless steel toilet roll holder (2 roll) 153mm width x 270mm high 275mm depth Toilet Roll Holder manufactured from 18/10 Stainless Steel, surface Satin

### finish, including screws and dowels and all other necessary accessories in accordance to manufacturer's specifications.

K2: GLASS MIRROR 6mm thick clear float glass silver-backed mirror, size 450x900mm height with polished bevelled edges 4 times holed for and fixed, with chromium plated domeheaded mirror screws

#### <u>K3: SS WASTE BIN</u>

328W x 826H x 203D Waste bin manufactured From 18/10 Stainless steel, Surface Satin Finish, Material Thickness 1.5mm, includina Screws, dowels and all necessary accessories in accordance to manufacturer's specifications.

#### K4: SANITARY BIN (PLASTIC) n x 320mm x 600mm Plastic Sanitary Pedal Bin with capacity of 100 Liners per pack Complete with all necessary accessories and installed in accordance to

manufacturer's specifications. K5: SOAP HOLDER

## Single semi-recessed ceramic soap dish Complete with all necessary accessories and installed in accordance to manufacturer's specifications.

K6: WALL GRAB RAILS-PARAPLEGIC Stainless steel 914 x 90 x 32mm diameter wall (rear) grab rail, in satin polished finish complete with \$\$ fixing screws and plastic wall plugs. Installed as per manufacturer's instructions.

### K7: GRAB RAILS (RIGHT/LEFT HAND)-PARAPLEGIC

Stainless steel 1016 x 90 x 32mm diameter right/left hand side toilet grab rail with 450mm high centre flange, in satin polished finish complete with SS fixing screws and plastic wall plugs. Installed as per manufacturer's instructions.

### K8: PAPER TOWEL DISPENSER

350mmWx365mmHx230mmD tear and dry paper hand towel dispenser in stainless steel. Complete with screws, locking key, and all necessary accessories and installed in accordance to manufacturer's specifications.

#### K9: SOAP DISPENSER/DISH- WALL MOUNTED 115W x 270H x 110D Stailess steel Hands Free soap dispenser. Complete with screws, locking key, and all necessary accessories and installed in accordance to

manufacturer's specifications.

K10: ALUMINIUM COAT HOOKS (Multirack) 820mm Wide x 220mm High x 90mm High Aluminium Multi-rack Hat and Coat Hook in multi-track two Hooks Configuration With Anodised Silver Finish Complete with Screws K11: HAND DRYER (Hands free)

#### As per Electrical Engineers specification

K12: TOWEL RAIL 55mm dia. Polished 900mm long towel rail complete with all necessary accessories in accordance to manufacturer's specifications. Installation height as per

#### architect's drawing.

K13: SHOWER CURTAIN RAIL (straight) 20mm dia. standard chromium plated shower curtain rail 1300mm long with flanged ends and screws CP fixing height as per PA's drawing.

### GENERAL FIXTURES

G1: DOOR PROTECTOR 200mm wide uPVC Door Protector manufactured in high impact resistant rigid uPVC (Colour Grey) and cut to suit door width from 3m length, installed strictly in accordance to manufacturer's specifications. Installation height 900mm above FFL, or as specified.

### G2: PROJECTOR SCREEN

Pull down PVC screen size 2440 x 1850mm (viewing area 2340 x 1750mm) with wall-mounted code SC0400 Keystone Brackets Adjustable Set of 2, size 300mm. To be supplied complete with all accessories, and fitted in strict accordance with manufactures instructions.

### G3: PINBOARD 1500W X 1000H

Pinboard size 1000mm H x 1500mm W comprising of laminated soft board core pinning material beaded all round with anodised aluminium channel surround mitred at the corners. To be fitted complete with fixing brackets, screws and wall plugs at 900mm above floor level.

### G4: PINBOARD 3000W X 1200H

Pinboard size 1200mm H x 3000mm W comprising of laminated soft board core pinning material beaded all round with anodised aluminium channel surround mitred at the corners. To be fitted complete with fixing brackets, screws and wall plugs at 900mm above floor level

### G5: WINDOW NORMAL BLINDS(vertical fabric)

27 mm vertical deco blinds with anodised aluminium headrail fitted with colour coordinated insert. All runners o be wheeled and fitted with individual clutch mechanism. All runners to be connected by stainless steel links. Tilt mechanism to be operated by a nylon ball chain with a reduction gear inside a fully enclosed cap. Blinds to be face fixed (fixed over the window opening) by means of concealed type fixing brackets.

## G6: FLOOR DRAIN


Cast iron flat type full-flow outlets size 110 mm diameter with centre bolt, , including connections to downpipes. G7: SS FLOOR EXPANSION JOINT COVER

## Co-extruded heavy-duty stainless steel movement joint strip, with polyurethane infill (colour grey). To be installed within the tile surface over the 20mm expansion

joints, in accordance to the manufacturer's specifications.

### G8: CHALKBOARDS- GREEN SURFACE COLOUR

Vitrex system 1000 standard WRITEBOARD or EQUAL & APPROVED vitreous enamelled steel utility school chalkboards wall-mounted size 4800mm x 1140mm high manufactured in accordance with \$AB\$ Standard CK\$ 36/2004 Edition 4 and suitable for Class 1: Heavy Duty applications, as defined therein. Enamel steel Utility chalk board surfaces to be matt and finely structured, olive green in colour (Vitrex Colour Reference - Chalk Board Green LM1797/2), supplied complete with integral anodised aluminium chalk rail (ACR), fixing components and secured in position to brickwork. The Chalk boards are to be fixed in position strictly in accordance to the manufacturer's instructions.

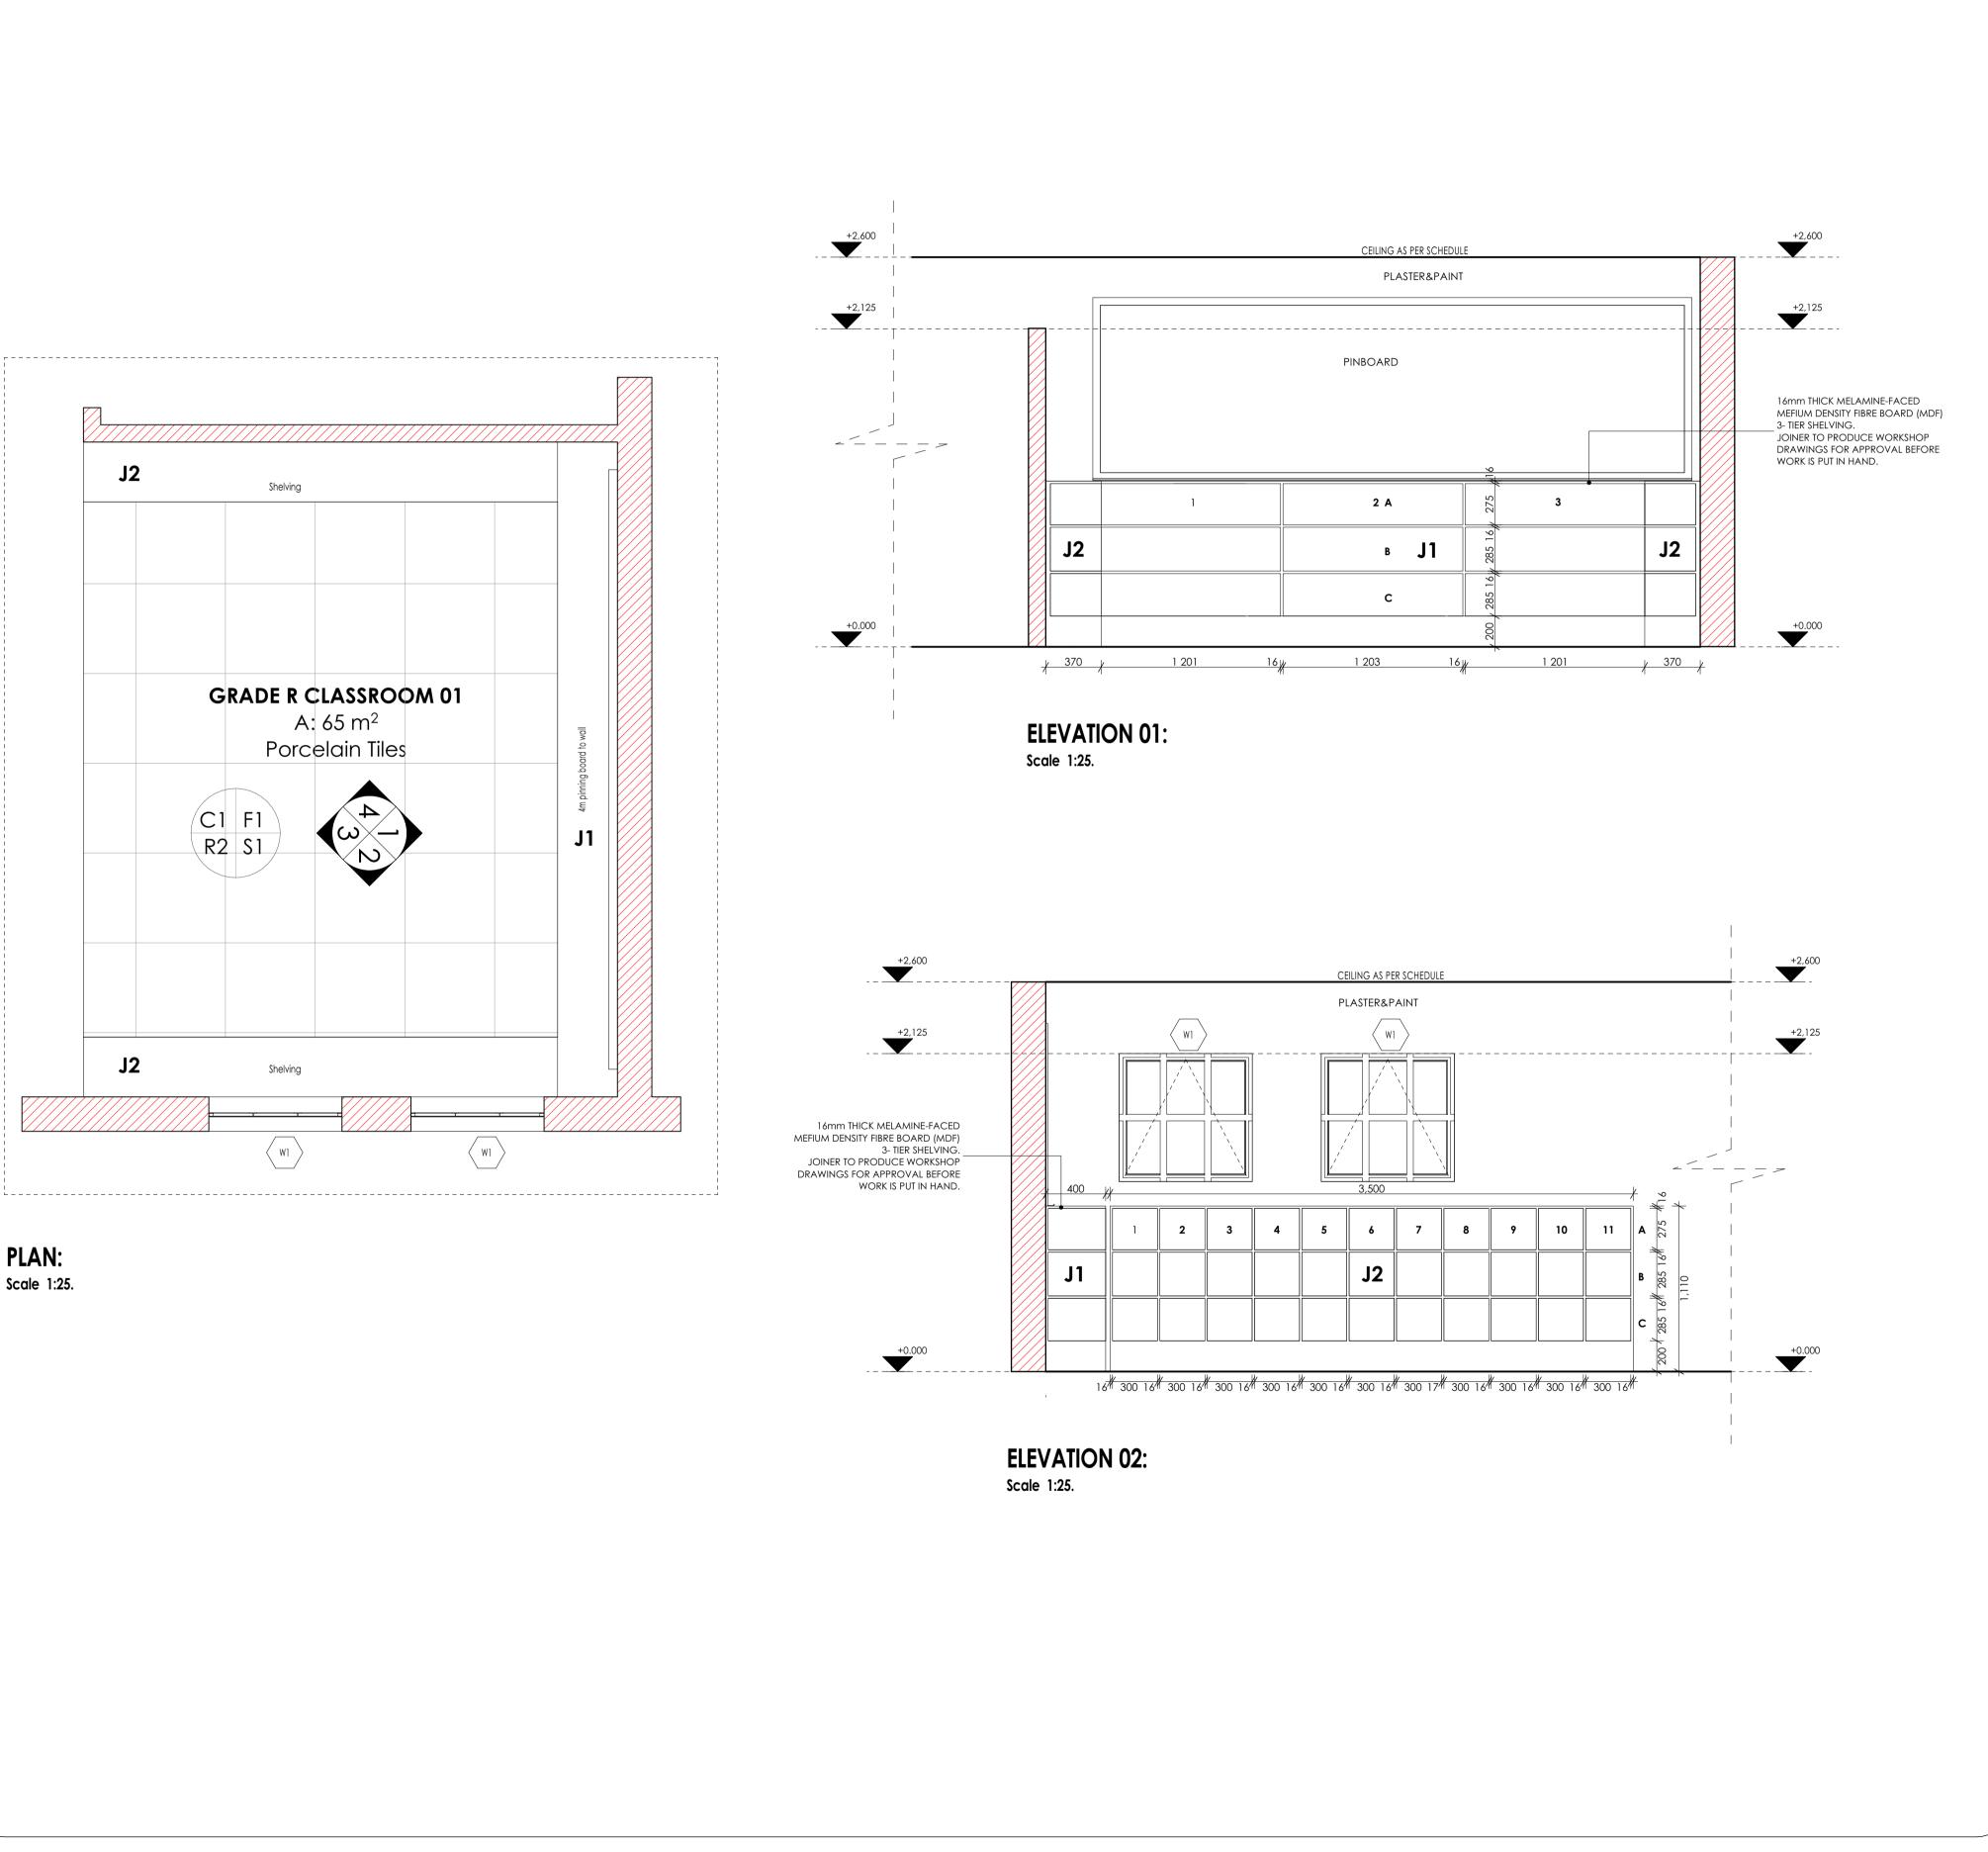



				<u> </u>	<u> </u>			
					$\mathcal{O}$	<		
	1				E CR	$\backslash$		
b						°,		
Ň	Í					A TA		
L							VO,	
					IS UED	<u> </u>	۲¢	
	LE	GEN	D					
		NEW W						
		_						
		_		ALL TO BE				
		EXISTIN	IG W	ALL TO BE	DEMOLISHI	D		
					G TO BE IN			
				•	R) DASHED		e to	
NOTES	-							
ALL DI STATEI		ensions	S AR	e in Mill	IMETERS	UNLESS	OTHER	WISE
DRAW			BF Þ	READ, NO	DT TO SC	ALED FR	COM IF	115
CONT					ALL DIME			T.C.
					MMENCE			
DISCR ARCH			o Be	EREPORT	IED TO TH	IE PROJ	ECT	
AKCH								
	F	INISH	ES	LEGE	IND			
<u> </u>	14						~	-1
CEILIN	٩G	5 FINISH	┨		+/	∕—FL(	JOR	FINISH
				C	F			
				R	S			
\./.		l finisf	<b></b> ]_		$\vdash$	(	WAL	
VV A	۱L۱		1				skirti Finis	_
<u> </u>			~.	<u></u>		_		
			SIC		RE TABI	_E		
	INE				SIGN		DAT	E
CLIENT	(A)	MINER						
FIRE CO	NT	ROL						
ENVIRO		NENTAL	TED					
	· _	ANITATIO						
			I					
	+							
0		JUL 21	FIRS	t issue foi	R TENDER			
0 REV. NC	).	JUL 21 DATE	-	ESCRIPTION	٧			
-	).		-	ESCRIPTION				
-	).		-	ESCRIPTION	٧	ገዋ	<u> </u>	
-	).		-		n SIONS MPC		<u> </u>	
-	).		-		٧		C T	
-	). 1		-				D T	
REV. NC	V	DATE				TH AFRICA		IPE
REV. NC	V	DATE				TH AFRICA		JRE
PUB	ų Lie	DATE	KS,		N SIONS MPC NCIAL GOV JBLIC OF SOU IENT OF S & INFI	TH AFRICA	UCTL	
PUB SEB		DATE	DE KS,			RASTR	UCTL 611	177
PUB SEB		DATE	DE KS,	ESCRIPTION REVIS PROVI REPARTIN ROADS INSTIT MARY S YES, REP	MEICONS MPC NCIAL GOV IBLIC OF SOUT IENT OF S & INFI UTION CHOOL	RASTR	UCTL 611	177
PUB SEB		DATE	KS,	ESCRIPTION REVIS		ADDI		177
PUB SEB		DATE	KS,	ESCRIPTION REVIS III PROVI REPU DEPARTIN ROADS INSTIT AARY S (ES, REP CONTRAC	MEICONS MPC NCIAL GOV IBLIC OF SOUT IENT OF S & INFI UTION CHOOL	ADDI		177
PUB SEB		DATE		ESCRIPTION REVIS		ADDIT		177
PUB SEB				ESCRIPTION REVIS		ADDIT CURE/		177
PUB SEB				ESCRIPTION REVIS ILII PROVI REPU DEPARTIN ROADS INSTIT AARY S CONTRACT TATION DISC ARCHITI		TH AFRICA RASTR 925 ADDIT CURE/ L (ISION		177
PUB SEB				ESCRIPTION REVIS PROVI REPOVI DEPARTIN ROADS INSTIT AARY S CONTRAC TATION DISC ARCHITI 2 CLASS DRAWING E	N SIONS SIONS MPC NCIAL GOV IBLIC OF SOU IENT OF S & INFI UTION CHOOI PLINE CHOOI PLINE CTURA DN - SUB DIV ROOM B DESCRIPTION			177
PUB SEB				ESCRIPTION REVIS PROVI REPOVI DEPARTIN ROADS INSTIT AARY S CONTRAC TATION DISC ARCHITI 2 CLASS DRAWING E				177
		DATE		ESCRIPTION REVIS PROVI REPOVI DEPARTIN ROADS INSTIT AARY S CONTRAC TATION DISC ARCHITI 2 CLASS DRAWING E	N SIONS SIONS MPC NCIAL GOV IBLIC OF SOU IENT OF S & INFI UTION CHOOI PLINE CHOOI PLINE CTURA DN - SUB DIV ROOM B DESCRIPTION			177 4
		DATE		ESCRIPTION REVIS	N SIONS SIONS MPC NCIAL GOV IBLIC OF SOU IENT OF S & INFI UTION CHOOI PLINE CHOOI PLINE CTURA DN - SUB DIV ROOM B DESCRIPTION			4
		DATE		ESCRIPTION REVIS		TH AFRICA RASTR ADDIT CURE/ L CURE/ LOCK ( DETA 08/08 KSN ES NAL		177 4 177 4 177 4 177 4 177 177 177 177
		DATE		SCRIPTION REVIS III PROVI PROVI REPARTIN DEPARTIN ROADS INSTIL ARRY S CONTRAC TATION DISC CONTRAC TATION DISC CONTRAC TATION DISC CONTRAC TATION DISC CONTRAC TATION DISC CONTRAC TATION DISC CONTRAC TATION DISC CONTRAC TATION DISC CONTRAC CONTRAC		TH AFRICA RASTR ADDIT CURE/ L CURE/ LOCK ( DETA 08/08 KSN ES NAL		177 4 ITEM No. DRAWN CHECK JMBER rch
		DATE		ESCRIPTION REVIS III PROVI PROVI PROVI REPU DEPARTIN ROADS INSTIT AARY S (ES, REP CONTRAC TATION DISC ARCHITI DESCRIPTIC 2 CLASS DRAWING E DOM JU CONSIBLE F ADZA		TH AFRICA RASTR ADDI ADDI CURE/ LOCK ( DETA 08/08 KSN ES NAL N		177 4 ITEM No. DRAWN CHECK
		DATE		ESCRIPTION REVIS III PROVI PROVI PROVI REPU DEPARTIN ROADS INSTIT AARY S (ES, REP CONTRAC TATION DISC ARCHITI DESCRIPTIC 2 CLASS DRAWING E DOM JU CONSIBLE F ADZA		TH AFRICA RASTR ADDI ADDI CURE/ LOCK ( DETA 08/08 KSN ES NAL N		177 4 ITEM No. DRAWN CHECK JMBER rch
		DATE		ESCRIPTION REVIS ILI PROVI PROVI DEPARTIN ROADS INSTIL AARY S (ES, REP CONTRAC TATION DISC ARCHITI DESCRIPTIC 2 CLASS DERAWING E DOM JO CONSIBLE F A AWING CO		TH AFRICA RASTR ADDI ADDI CURE/ LOCK ( DETA 08/08 KSN ES NAL N		177 4 ITEM No. DRAWN CHECK JMBER rch
		DATE	KS, RIA KS, KS, KS, KS, KS, KS, KS, KS, KS, KS,	ESCRIPTION REVIS ILI PROVI PROVI REP DEPARTIN ROADS INSTIL AARY S (ES, REP CONTRAC TATION DISC ARCHITI DESCRIPTIC 2 CLASS DRAWING E DOM JO CONSIBLE F AE AWING CO		TH AFRICA RASTR ADDI CURE/ L CURE/ L CURE/ C CURE/ CURE/ C	CUCTU 6 611 IONS MENT 52 ILS	177 4 ITEM No. DRAWN CHECK JMBER vrch p1757
		DATE	KS, RIA KS, KS, KS, KS, KS, KS, KS, KS, KS, KS,	SCRIPTION REVIS III PROVI PROVI PROVI REPARTIN ROADS INSTIL AARY S CONTRAC TATION DISC ACHITI 2 CLASS DRAWING CONSIBLE F ADZA AWING CONSI AWING CONSI		TH AFRICA RASTR ADDI CURE/ L CURE/ L CURE/ C CURE/ CURE/ SCRIPTION REVIS III PROVI PROVI PROVI REPARTIN ROADS INSTIL AARY S CONTRAC TATION DISC ACHITI 2 CLASS DRAWING CONSIBLE F ADZA AWING CONSI AWING CONSI		APRICA AFRICA AASTR ADDIT CURE/ L CURE/ L CURE/ L CURE/ B CURE/ B CURE/	CUCTU 6 611 IONS MENT 52 ILS	177 4 ITEM No. DRAWN CHECK JMBER vrch p1757
PUB SEB		DATE		SCRIPTION REVIS ILII PROVI PROVI PROVI REP DEPARTIN ROADS INSTIL AARY S (ES, REP CONTRAC TATION DISC ARCHITI DESCRIPTIC 2 CLASS DRAWING E DOM JO CONSIBLE F A AWING CO CONSI TURA		TH AFRICA RASTR ADDI ADDI CURE/ L CURE/ L CURE/ L CURE/ L CURE/ ES NAL N ES N ES NAL N ES N E	CONG	177 4 ITEM No. DRAWN CHECK JMBER vrch p1757
PUB SEB				SCRIPTION REVIS ILII PROVI REPARTIN DEPARTIN REPARTIN REPARTIN REPARTIN RESA INSTIL AARY S CONTRAC INSTIL AARY S CONTRAC INSTIL AARY S CONTRAC INSTIL AARY S CONTRAC INSTIL CONSIBLE F A AUING CO CONSI CONSI 177 4 ITEM No. DRAWN CHECK JMBER vrch p1757
REV. NC				SCRIPTION REVIS REVIS PROVI REPARTIN PROVI REPARTIN REPARTIN REPARTIN RESA RESA READ CONTRAC CONTRAC CONTRAC CONTRAC CONTRAC CONTRAC CONTRAC CONTRAC CONTRAC CONSIBLE F A CONSIBLE F A CONSIBLE F A CONS		TH AFRICA  RASTR  ADDI  CURE/  ADDI  CURE/  L  (ISION  LOCK (  DETA  08/08  KSN  ES  NAL  N  ED  RTHERN CAPE  RLAXLEY HOUSE  TOIT SPAN ROAD  BERLY  RN  ED  RTHERN CAPE  LOCK (  L  CURE/  CURE/  EUCTL 6111 FIONS MENT 52 125 PR. NL PrA 4398 ONA 53 53 55 50 N RENSBURG	177 4 ITEM No. DRAWN CHECK JMBER vrch p1757
REV. NC				SCRIPTION REVIS REVIS PROVI PROVI REPARTIN PROVI REPARTIN ROADS INSTIL AARY S CONTRAC CONTRAC CONTRAC CONTRAC CONTRAC CONTRAC CONTRAC CONTRAC CONSIBLE CONTRAC CONSIBLE CONSIBLE CONSIBLE CONSIBLE CONSIBLE CONSIBLE CONSIBLE CONSIBLE CONSIBLE CONSIBLE CONSIBLE CONSIBLE CONSIBLE CONSIBLE CONSIBLE CONSIBLE CONSIBLE CONSIBLE CONSI CONSI TH AFRICA         RASTR         ADDIT         CURE/         ADDIT         CURE/         L         //SION         LOCK (C)         DETA         08/08         KSN         ES         NAL         N         ED         RHERN CAPE         PLAXLEY HOUSE         TOTSPAN ROAD         BERLY (0)53 831 24         C: 427(0)15381 24         C: 427(0)1 533 57         RTHERN CAPE         PLAXLEY HOUSE         LOCK (G)         BERLY (0)53 831 24         C: 427(0)1 535 70		177 4 ITEM No. DRAWN CHECK JMBER stch 51757

#### FLOORS: F1: FULLY FLEXIBLE TILES (Corrosive Resistant & Anti-Slippery)

300 x 300 x 2.0mm thick (colour type to architects approval), OR EQUAL AND APPROVED, quartz reinforced semi-flexible vinyl floor tiles to SABS Specification 581: 1992 (or later revision), and laid to SABS 070 (or later revision) and in accordance to manufacturer's specifications on cement screed subfloor. Fittings to include, ribbed angle tiles where there is change of level & Movement Joints of 6mm Wide With Patent Aluminium Movement Joints Strips Consisting Of Synthetic Fibre Inserts Installed At Intervals As Per Manufacturer's Instruction. Colour and pattern to architects approval F2: PORCELAIN TILES -MATT 600 x 600 x10mm thick matt porcelain tile to comply with SABS 1449 laid on approved pattern by an approved specialist to comply with

SABS 107 and approved adhesives and grout on screeds With Thickness/Specification in strict compliance to manufacturers instructions and \$AB\$ specification. Fittings to include, ribbed angle tiles where there is change of level & Movement Joints of 6mm Wide With Patent Aluminium Movement Joints Strips Consisting Of Synthetic Fibre Inserts Installed At Intervals As Per Manufacturer's Instruction. Colour and pattern to architects approval.

#### F3: CARPET TILES

500mm x 500mm , 100% PFX staple fibre carpet tiles To Comply With SABS 1419 (heavy commercial) consisting of fibres set out on waterproof vinyl backing and to comply with EN 1307 Wear Class 4 (heavy duty), laid with approved adhesive on 30mm thick cement screeds in strict compliance with manufacturer's instructions. Carpet tiles to conform to BS 4790 on fire rating, and DIN 54324 on wira test and ISO body test at less than 2Kv at 25% RH on static electricity. Colour and pattern to architects approval.

#### F4: CEMENT SAND SCREED

30mm thick polished cement sand screed with 13mm Stone Nominal aggregate for Topping to comply with SABS 1083 or latest revision for concrete.

#### F5: EXTERIOR MULTI COLOURED CONCRETE INTERLOCKING PAVERS

55mm thick multi-coloured concrete pavers laid on sand bedding to civil/structural engineer's specification in approved pattern and compacted to approval and grouted in strict accordance to manufacturer's specifications. All to be manufactured and installed in strict compliance to SABS 1058 or Latest Revision.

#### F6: GRANOLITHIC FINISH

22 mm thick untinted Granolithic finish composed of one part cement, one part fine sand, two parts coarse sand and one part granite that would pass through a 5mm mesh sieve; laid by specialist in panels not exceeding 10m2. divided with approved brass dividing strips. All to be manufactured and installed in strict compliance to the latest SABS approved standards. Colour, pattern and aggregate size to architects approval.

#### F7: INTERLOCKING PAVERS (RIGID PAVING/VEHICULAR WAYS)

220mm x 197mm x 80 mm thick concrete interlocking pavers, 25 mpa, manufactured to SABS spec 1058, laid on sand bedding to civil/structural engineer's specification to a 'herringbone' pattern to the Architect's approval.

#### F8: SEMI FLEXIBLE VINLY SHEETING (CORROSIVE RESISTANT/ANTI-SLIPPERY)

2.5mm Thick Heavy Traffic Use, Corrosive Resistant & Anti-Slippery Vinyl Sheeting Semi-Flexible To Comply With SABS 586, With Static Dissipative Properties Throughout Thickness, Engineered for ESD or SD (anti-static) Protection Vinyl Sheet, Laid on Self -Levelled Smooth Screed alued with conducive adhesive To SABS 070 or Latest Revision In Accordance To Manufacturer's Instructions And Installed By Approved Specialist. Joints Shall be Welded as Per Manufacturer's Specifications With No more than 2mm Gap. Clean & Polish Floor In Compliance With SABS 1042. Colour To Architect Approval On Sample Presentation. Contractor to provide Certificate of Static Current Conductivity. Contractor to provide Certificate of Static Current Conductivity, Corrosive resistant & Anti-Slippery.

#### F9: GRAVEL FINISH ON SAND LAYER

32mm Gravel On Compacted Sand Layer Base as Per PSE Details Installed in All Duct Chambers Accommodating Sanitary Services.

#### SKIRTING:

#### S1: HARDWOOD OR EQUAL AND APPROVED

"Ex 75mm x 20mm Moulded Hardwood Skirting" to comply with SANS 1099, fixed to walls in long lengths with splayed heading joints and mitred coners with screws and plugs at centres not exceeding 600mm, and fixed with a 19mm x 19mm quadrant beading. The skirting to be vanished with 3No. coats of egg shell clear vanish to comply with SABS/SANS 381 type 1.

#### S2: CERAMIC TILE SKIRTING

600mm wide x 100mm high x 7mm thick matt porcelain tile to comply with SABS 1449 laid with approved adhesives and grout on 22mm thick screeds in strict compliance to manufacturers instructions and SABS specification, with cove base and straight tops. Complete with corner and top trims. Fittings to include, ribbed angle tiles where there is change of level. Colour and pattern to architects approval.

#### S3: CEMENT SAND SCREED

5 mm high x 20 mm thick hardened cement sand screed skirting coved at 50 mm dia. to form a continuous joint with the adjoining screed floor finish to PA's approval. All to be manufactured and installed in strict compliance With SABS 1083 or latest revision.

#### WALL FINISHES:

R1: FACE BRICK BX face brick in common running bond to comply with SABS 227 and forming part of the structural work.

#### <u>R2: EMULSION (PVA) PAINT – FULL HEIGHT</u>

no. coats of PVA matt finish emulsion paint to SABS 1586 applied on plastered surface primed and with 1 no. coat undercoat to SABS 68 grade1, in accordance to manufacturer's instructions.

#### R3:ALKYD (ENAMEL) PAINT

no. coats matt (egg shell) finish alkyd (enamel) paint to SABS 630, type 2 applied on plastered surfaces with 1 no coat alkali resistant laster primer to SABS 1416 and 1 no. coat undercoat to SABS 681 grade1, in accordance to manufacturer's instructions.

#### R4: GLAZED CERAMIC WALL TILES / ENAMEL PAINT COMBO

Combination of; 600mm wide x 300mm x 7mm thick high glazed ceramic tiles To Specification "R5", laid on 15 mm thick plaster prepared to receive wall tiles fixed with approved adhesives and grout in compliance to manufacturer's specifications and government standard specifications laid from finish floor level to window level AND ENAMEL paint to specification "R3" To Comply with SABS 630 or latest revision applied from 2100 mm above finished floor level to ceiling height all in strict compliance to manufacturer's instructions. All to be manufactured and installed in strict compliance to the latest SABS Standards.

#### R5:CERAMIC WALL TILES - FULL HEIGHT

600mm x 300mm x 7mm thick high glazed ceramic tiles to Comply with SABS 22 or Latest revision, laid on 15 mm thick plaster prepared to receive wall tiles fixed with approved adhesives and grout in compliance to manufacturer's specifications and government standard specifications. Tiles to be laid to full ceiling height. All to be manufactured and installed in strict compliance SABS 22 Standard. All to be nanufactured and installed in strict compliance SABS 22 Standard.

#### **CEILING AND CORNICE:**

C1: 9mm GYPSUM BOARDS FLUSH PLASTERED CEILINGS OR EQUAL AND APPROVED GypCeil Classic" gypsum plasterboard ceilingor EQUAL & APPROVED consisting of 1 layer Gyproc RhinoBoard 9mm (locally manufactured,

ISO 9001 & 14001 certification, recycled paper content, Ecospecifier listing) fixed to timber brandering installed at maximum 300mm centers using Gyproc RhinoBoard Sharp Point Grabber Screws 32mm at maximum 150mm centers. Apply . Gyproc RhinoTape to all joints and skim the ceiling using Gyproc RhinoLite.

#### C2: FIBRE CEMENT BOARDS (H-JOINTED)

6.4mm thick GypCeil Prestige S" fibre cement ceiling boards or EQUAL & APPROVED consisting of 1 layer Gyproc RhinoBoard 9 mm (locally nanufactured, ISO 9001 & 14001 certification, recycled paper content, Ecospecifier listing, non-combustible to SANS 10177-5) fixed to EX 38mm x 50mm timber brandering installed at maximum 400mm centres using Gyproc RhinoBoard Sharp Point Grabber Screws 32mm at maximum 150mm centres with all necessary accessories, finished with 3 No. coats of super PVA external quality paint colour to PA's approval. Gyproc RhinoTape to all joints and skim the ceiling using Gyproc RhinoLite.

#### C3: PATENT SUSPENDED ACOUSTIC TILES OR EQUAL AND APPROVED

200mm x 600mm X 15mm Gyproc Celotex Pin Perforated or Fine Fissured OR EQUAL & APPROVED laid into Donn ceiling grid and secured into place using Donn Hold Down Clips @ 200mm c/c. Donn Wall Angle M6 fixed to the perimeter wall using fixings at 300mm centres. Donn T38 FR Main Tees (0.4mm thickness, Z150 galv. coating, locally manufactured, recycled content, ISO 9001 & 14001 certification) at 1200 centres & Donn T38V (1200 long) Cross Tees at 600 centres. Suspend main tees @ 1200mm c/c using Donn Hanger Strap 19mm suitably fixed o the building structural members. Donn Galvanized Hanger Strap 19mm at maximum 150mm on both sides of the fire notch. All fire otches to be in line. Suspend all full length 1200 Cross Tees at their mid-point using Donn Hanger Strap 19mm suitably fixed to the building structural members. All to comply with latest SANS 803 including all necessary accessories and installed in strict accordance to manufacturer's specifications.

#### C4 EMULSION (PVA) PAINT OR EQUAL AND APPROVED

mulsion (PVA) Paint on Skimmed Plastered Slab" 3No. coats of PVA emulsion ceiling paint to latest SANS 1586 approved on 6mm thick light weight hemi-hydrate gypsum plaster on concrete slab soffit.

#### **ROOF COVERING AND INSULATION:**

ER1: EMBOSSED ROOFING SHEET (TWO SIDES)


Roofing Sheets: 0.58mm Thick concealed fixing roofing sheets manufactured from roll-formed from certified steel complying with ISQ 550 (31). The profile shall have three trapezoidal ribs at 203mm centers giving a net cover of 406mm. The rib height shall be 41mm and provide capillary breaks. The male rib shall have spurs at 283mm centers to ensure a positive double interlocking action at side-laps. Each pan shall incorporate two stiffener ribs. Profiled roofsheets to be coated on both sides with "Global Coat" or "Chromadek Colour" and laid on structural timber/steel structure incorporating all necessary accessories such as flashings and eave closers in strict compliance to manufacturer's instructions


Insulation: SHALL EITHER BE: 1: where there are acoustic ceilings susspeded board, a heavy duty "Aluminium sisalation foil" shall be installed AND 2: where the steel work is exposed, a 50mm "FactoryBoard" manufactured from noncombustible glass fibres and thermo-setting resin binder supplied size 2400mm x 1200mm and 80kg/mÑ and finished with white metalized foil.


Galvanised Steel (GI) Gutter: 150mm Wide x 100mm Deep x 0.6mm Eaves Gutter of Commercial Grade Steel With Class Z275 Galvanising To Comply With SABS 934 or latest Revision Fixed To Painted Fibre Cement Fascia Board Together with standard accessories discharging into Rainwater Downpipes.


Downpipe: 110 x110 x 0.6mm Thick Commercial Grade Galvanised Steel Sheet With Class 2275 Galvanising To Comply With SABS 934 or Latest Revision to or built into walls or cast in concrete columns fixed to brickwork or steel including brackets and self-taping screws To Manufacturer Installation Instructions.


Fascia board: 250 x 10 mm Fibre- Cement Fascia/Barge Board, Screw Fixed To Truss Ends & Counter Batten With Countersunk Brass Screws. Prepare & Apply One Universal Undercoat & Two Coats Super Acrylic P.V.A.

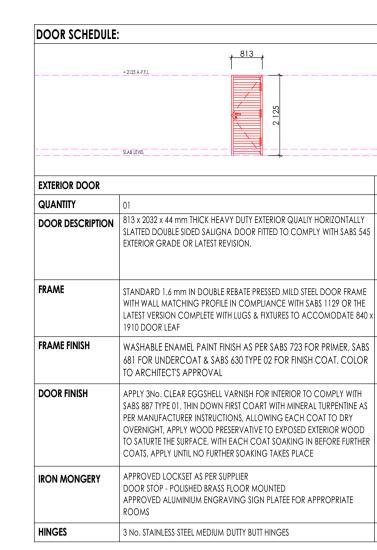

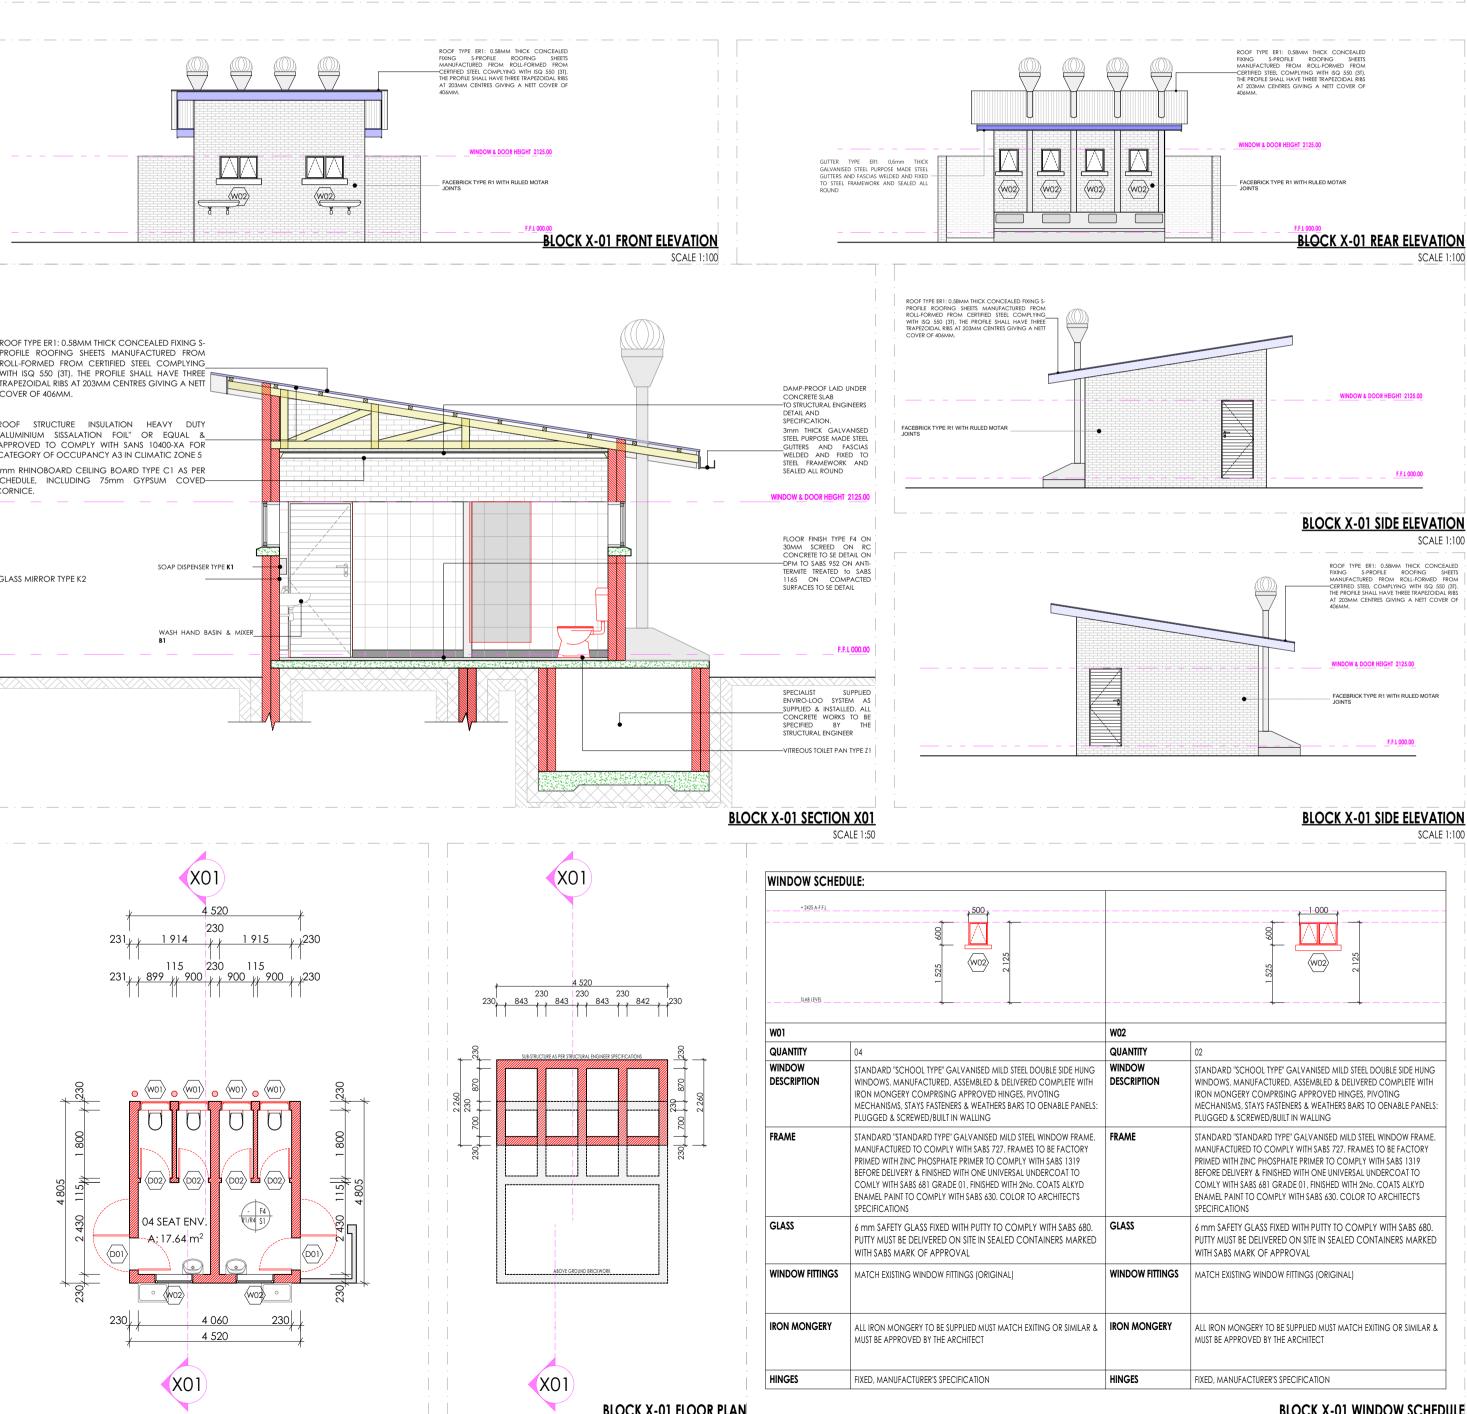

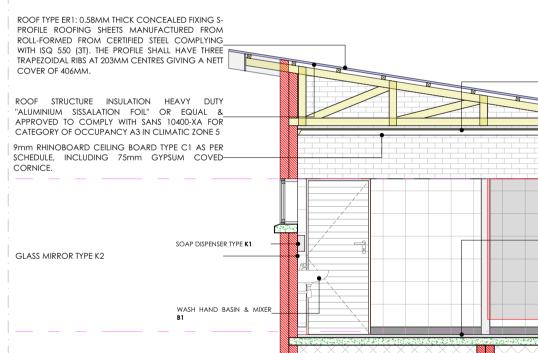


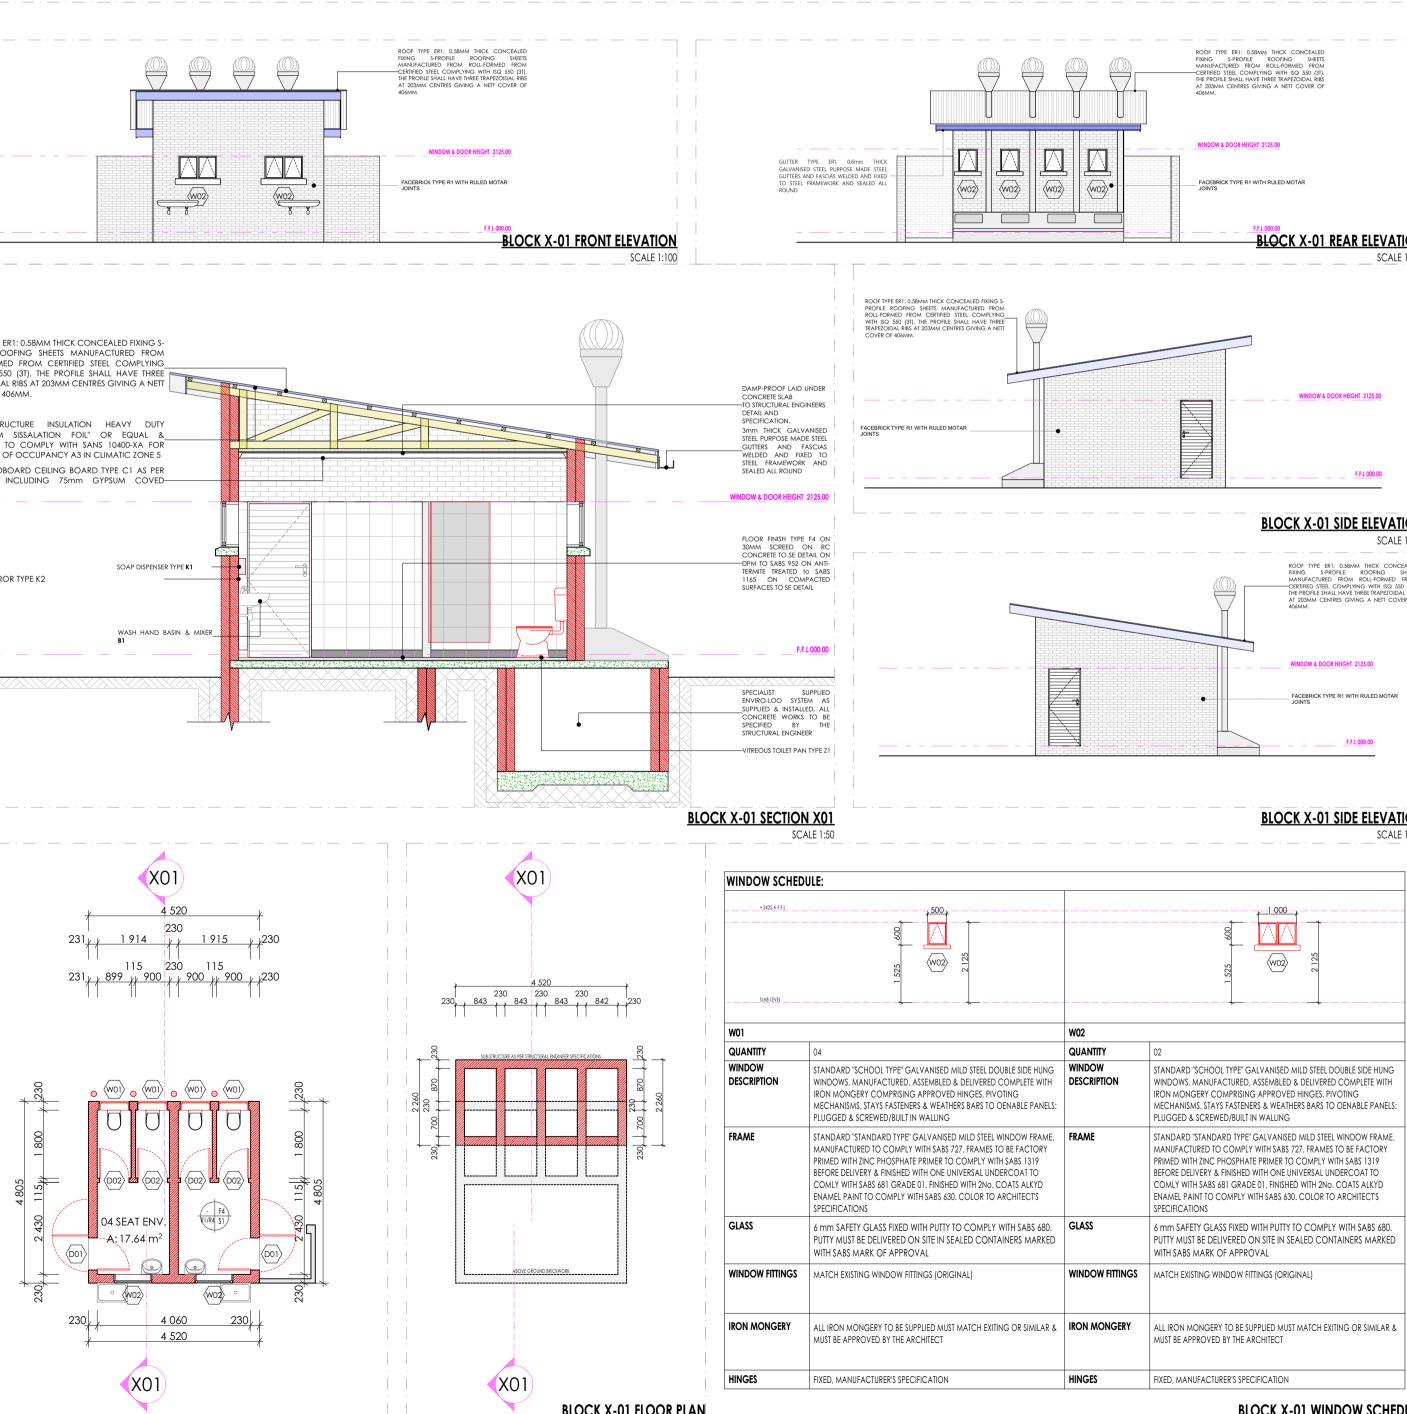

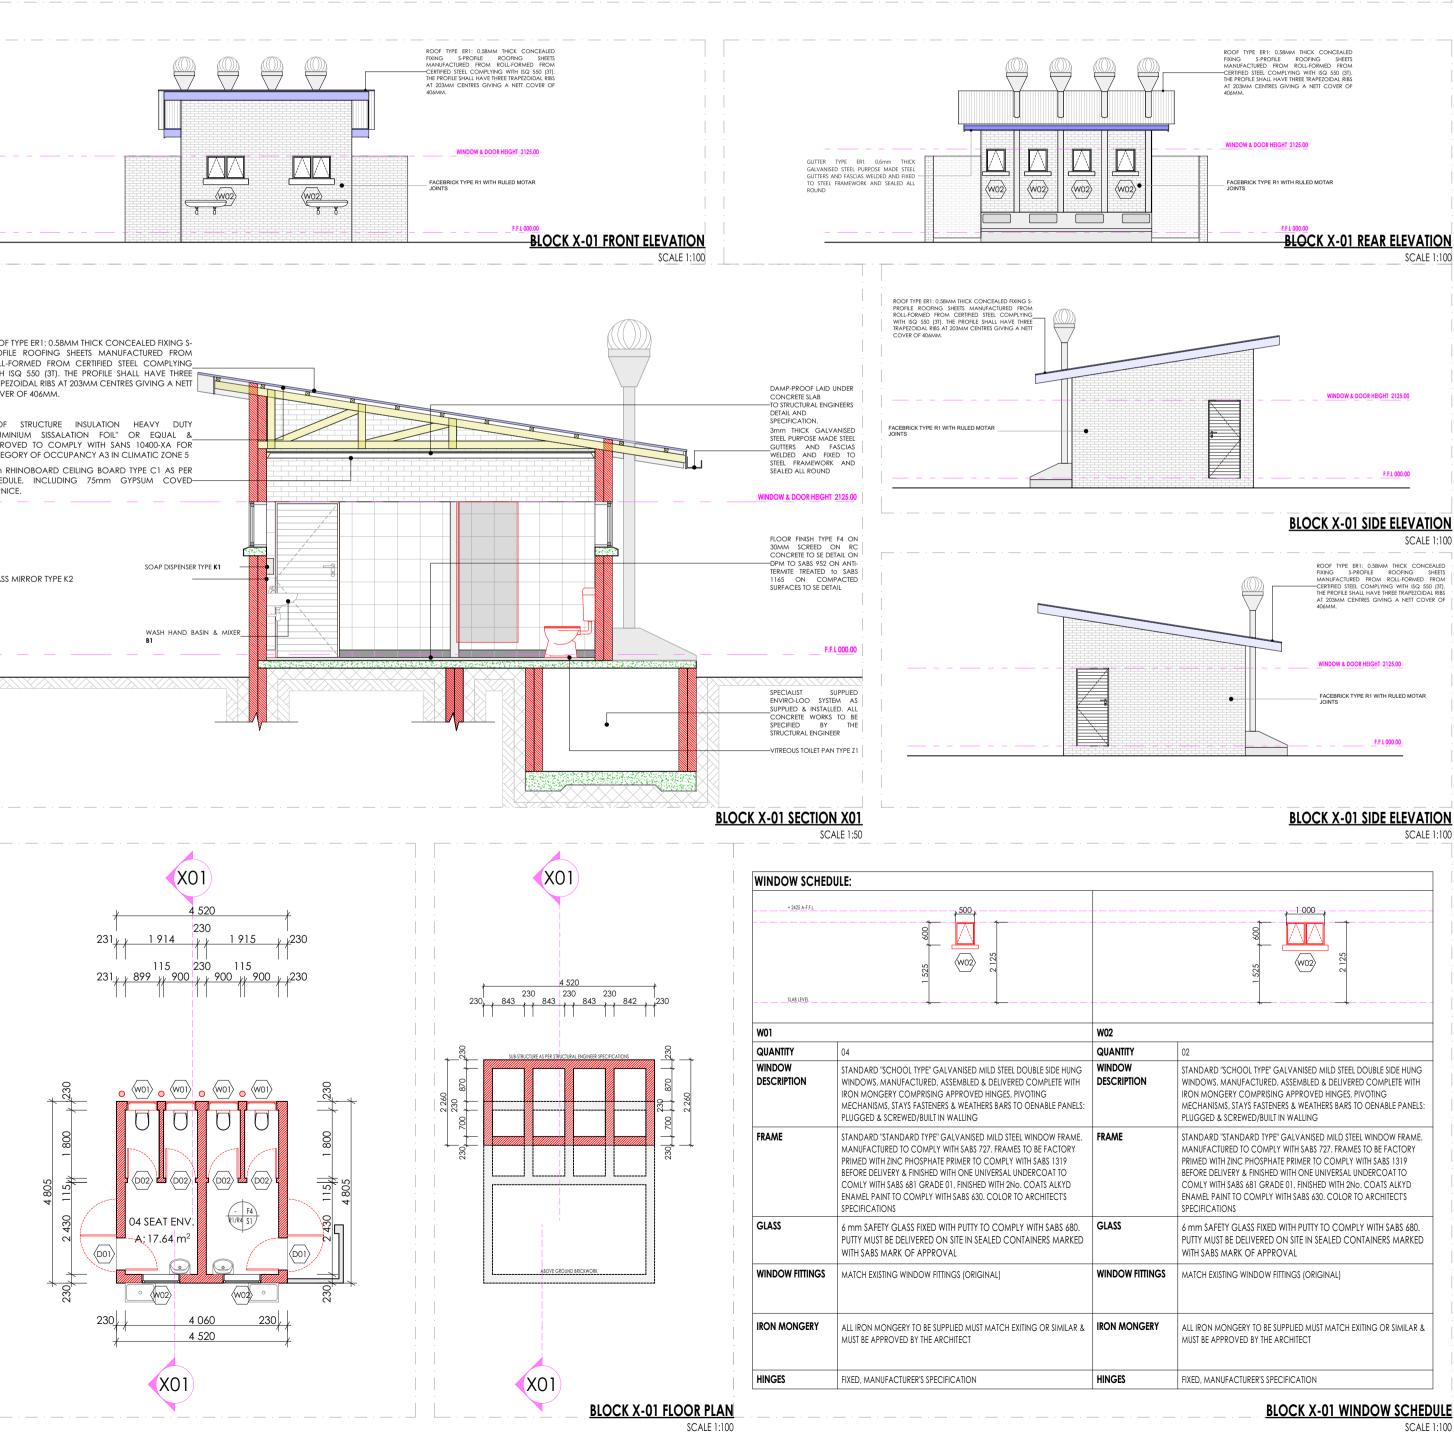

_	· · · ·			
_				
		+ 2/25 AFFL		* 813
		SLAG EPVEL		2125
				<u></u> ↓ 170
	BURGLAR DOOR (SING	LE)	INTERIOR DOOR	1
	QUANTITY	02	QUANTITY	02
	DOOR DESCRIPTION	PAINTED GALVANISED MILD STEEL GATE CONSISTING OF 10 x 10 mm MILD STEEL BARS PLACED AT 100 mm CENTRES AT A 90° ANGLE, INCLUDING SECURITY MESH. COLOR TO ARCHITECT'S SPECIFICATION TO COMPLY WITH SABS 681, GRADE 01 AND FINISH WITH TWO COATS ALKYDE EGG-SHELL PAINT TO COMPLY WITH SABS 630		813 x 2032 x 44 mm THICK INTERIOR GRADE FLUSH HOLLOW CORE SINGLE TIMBER DOOR WITH 3 mm PLY ON BOTH SIDES WITH 2 CONSOLIDATED EDGES FITTED TO COMPLY WITH SABS 545 IN PRESSED STEEL FRAME. ALL PAINTED TO ARCHITECT'S COLOR SCHEDULE
ĸ	FRAME	50 x 50 mm GALVANISED MILD STEEL SQUARE WELDED TO FORM FRAME	FRAME	STANDARD 1.6 mm IN DOUBLE REBATE PRESSED MILD STEEL DOOR FRAME WITH WALL MATCHING PROFILE IN COMPLIANCE WITH SABS 1129 OR THE LATEST VERSION COMPLETE WITH LUGS & FIXTURES TO ACCOMODATE 840 x 1910 DOOR LEAF
	FRAME FINISH	1 × COAT ZINC CHROMATE PRIMER 2 × COATS GLOSS ENAMEL ( EXTERIOR QUALITY)	FRAME FINISH	WASHABLE ENAMEL PAINT FINISH AS PER SABS 723 FOR PRIMER, SABS 681 FOR UNDERCOAT & SABS 630 TYPE 02 FOR FINISH COAT. COLOR TO ARCHITECT'S APPROVAL
	FRAME FINISH	PAINTED MILD STEEL GATE CONSISTING OF 10 x 10 mm MILD STEEL BARS PLACED AT 100 mm AT CENTRES AT 90° ANGLE, INCLUDING SECURITY MESH, TO COMPLY WITH SABS 681, GRADE 01 & FINISH WITH 2 COATS ALKYDE EGG-SHELL PAINT TO COMPLY WITH SABS 630 COLOR TO ARCHITECT'S SPECIFICATION	DOOR FINISH	APPLY 3NO. CLEAR EGGSHELL VARNISH FOR INTERIOR TO COMPLY WITH SABS 887 TYPE 01, THIN DOWN FIRST COART WITH MINERAL TURPENTINE AS PER MANUFACTURER INSTRUCTIONS, ALLOWING EACH COAT TO DRY OVERNIGHT, APPLY WOOD PRESERVATIVE TO EXPOSED EXTERIOR WOOD TO SATURTE THE SURFACE, WITH EACH COAT SOAKING IN BEFORE FURTHER COATS, APPLY UNTIL NO FURTHER SOAKING TAKES PLACE
	IRON MONGERY	APPROVED LOCKSET AS PER SUPPLIER DOOR STOP - POLISHED BRASS FLOOR MOUNTED APPROVED ALUMINIUM ENGRAVING SIGN PLATEE FOR APPROPRIATE ROOMS	IRON MONGERY	APPROVED LOCKSET AS PER SUPPLIER DOOR STOP - POLISHED BRASS FLOOR MOUNTED APPROVED ALUMINIUM ENGRAVING SIGN PLATEE FOR APPROPRIATE ROOMS
	HINGES	3 No. STAINLESS STEEL MEDIUM DUTTY BUTT HINGES	HINGES	3 No. STAINLESS STEEL MEDIUM DUTTY BUTT HINGES

#### **BLOCK X-01 DOOR SCHEDULE** SCALE 1:100

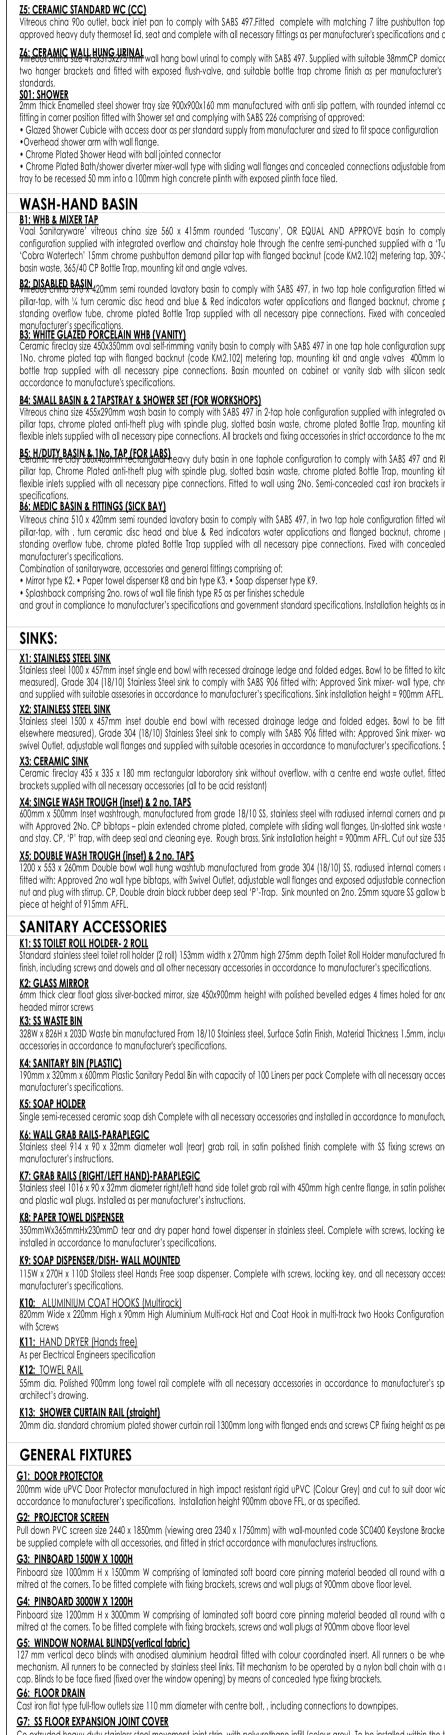

G8: CHALKBOARDS- GREEN SURFACE COLOUR

accordance with the manufacturer's instructions.

manufactured in accordance with SABS Standard CKS 36/2004 Edition 4 and suitable for Class 1: Heavy Duty applications, as defined therein. Enamel steel Utili

chalk board surfaces to be matt and finely structured, olive green in colour (Vitrex Colour Reference - Chalk Board Green LM1797/2), supplied complete with ntegral anodised aluminium chalk rail (ACR), fixing components and secured in position to brickwork. The Chalk boards are to be fixed in position strictly ir

#### **SANITARY SCHEDULE** WC'S URINALS & SHOWER

Z2: CERAMIC PARAPLEGIC WC

Z4: CERAMIC STANDARD WC (BACK INLET)

IS UKD - FOR TENDER Z1: CERAMIC STANDARD WC (CC)- CONCEALED CISTERN Vitreous ching 90° outlet WC or equal and approved top inlet closed rim back-to-wall pan. Floor Mounted to comply with SABS 497 & Fitted with "J Thermoset Plastic Seat", Fitted with Concealed Flushing Cistern for WC 6-7 litres adjustable with small discharae valve access pneumatic discharae val Installed with dual flush ability & complete with all necessary fittings to manufacturer's specification and applicable SABS standards. Flush valve to be fitted with /itreous china 90o outlet or equal and approved, top inlet closed rim back-to-wall pan to comply with SABS 497. Fitted with Cistern Installed complete with ( necessary fittings to manufacturer's specification and applicable SABS standards. Flush valve to be fitted with suitable extension lever. **Z3: CERAMIC PARAPLEGIC WC (CC)- CONCEALED CISTERN** LEGEND Vitreous ching 900 outlet WC or equal and approved top inlet closed rim back-to-wall pan. Floor Mounted to comply with SABS 497 & Fitted with "J Thermoset Plastic Seat". Fitted with Concealed Flushing Cistern for WC 6-7 litres adjustable with small discharge valve access pneumatic discharge valve Installed with dual flush ability & complete with all necessary fittings to manufacturer's specification and applicable SABS standards. Flush valve to be fitted with NEW WALLS suitable extension lever, blank flush plate & offset push button for paraplegic access EXISTING WALL TO BE RETAINED Vitreous china 900 outlet, back inlet pan to comply with SABS 497. Fitted complete with Back inlet exposed flush-valve complete with all necessary fittings as per manufacturer's specifications and applicable SABS standards. Flush valve to be fitted with suitable extension lever. EXISTING WALL TO BE DEMOLISHED NEW FIXTURES & FITTING TO BE INSTALLED vitreous china 900 outlet, back inlet pan to comply with SABS 497. Fitted complete with matching 7 litre pushbutton top dual flush cistern fitted with quality approved heavy duty thermoset lid, seat and complete with all necessary fittings as per manufacturer's specifications and applicable SABS standards. ITEMS IN RED AND (OR) DASHED LINES ARE TO Z4: CERAMIC WALL HUNG URINAL wall hang bowl urinal to comply with SABS 497. Supplied with suitable 38mmCP domical grating, CP top inlet spreader an BE REPAIRED AND (OR REPLACED) two hanger brackets and fitted with exposed flush-valve, and suitable bottle trap chrome finish as per manufacturer's specifications and applicable SABS NOTES ALL DIMENSIONS ARE IN MILLIMETERS UNLESS OTHERWISE mm thick Enamelled steel shower tray size 900x900x160 mm manufactured with anti slip pattern, with rounded internal corners, and 38 mm BSP grated waste STATED DIMENSIONS TO BE READ, NOT TO SCALED FROM THIS DRAWING Chrome Plated Bath/shower diverter mixer-wall type with sliding wall flanges and concealed connections adjustable from 178 mm to 203 mm centres. Shower CONTRATORS TO CONFIRM ALL DIMENSIONS ON SITE BEFORE CONSTRUCTION COMMENCES & ANY DISCREPANCY TO BE REPORTED TO THE PROJECT ous china size 560 x 415mm rounded 'Tuscany', OR EQUAL AND APPROVE basin to comply with SABS 497 with single tapho ARCHITECT configuration supplied with integrated overflow and chainstay hole through the centre semi-punched supplied with a 'Tuscany' pedestal and fitted with 1N 'Cobra Watertech' 15mm chrome pushbutton demand pillar tap with flanged backnut (code KM2.102) metering tap, 309-32 CP anti-theft plug with spindle, 30 FINISHES LEGEND 82: DISABLED BASIN 420mm semi rounded lavatory basin to comply with SABS 497, in two tap hole configuration fitted with: 2 No. chrome plated Elbow action pillar-tap, with 1/4 turn ceramic disc head and blue & Red indicators water applications and flanged backnut, chrome plated waste, chrome plated 32 mm standing overflow tube, chrome plated Bottle Trap supplied with all necessary pipe connections. Fixed with concealed wall bracket in accordance to t **CEILING FINISH**amic fireclay size 450x350mm oval self-rimming vanity basin to comply with SABS 497 in one tap hole configuration supplied without overflow and fitted with: 1No. chrome plated tap with flanged backnut (code KM2.102) metering tap, mounting kit and angle valves 400mm long flexible inlets and chrome plated bottle trap supplied with all necessary pipe connections. Basin mounted on cabinet or vanity slab with silicon sealant between contact areas in stric Ĉ R S Vitreous china size 455x290mm wash basin to comply with SABS 497 in 2-tap hole configuration supplied with integrated overflow and chainstay hole with; 2N pillar taps, chrome plated anti-theft plug with spindle plug, slotted basin waste, chrome plated Bottle Trap, mounting kit and angle valves with 400mm lor flexible inlets supplied with all necessary pipe connections. All brackets and fixing accessories in strict accordance to the manufacturer's specifications. WALL FINISH B5: H/DUTY BASIN & INO. TAP (FOR LABS) heavy duty basin in one taphole configuration to comply with SABS 497 and RHS hole plugged and fitted with: INpillar tap, Chrome Plated anti-theft plug with spindle plug, slotted basin waste, chrome plated Bottle Trap, mounting kit and angle valves with 400mm long flexible inlets supplied with all necessary pipe connections. Fitted to wall using 2No. Semi-concealed cast iron brackets in accordance to the manufacturer SIGNATURE TABLE Vitreous china 510 x 420mm semi rounded lavatory basin to comply with SABS 497, in two tap hole configuration fitted with; 2 No.chrome plated Elbow actior pillar-tap, with . turn ceramic disc head and blue & Red indicators water applications and flanged backnut, chrome plated waste, chrome plated 32mn standing overflow tube, chrome plated Bottle Trap supplied with all necessary pipe connections. Fixed with concealed wall bracket in accordance to the DISCIPLINE SIGN CLIENT PLAN EXAMINER FIRE CONTROL and arout in compliance to manufacturer's specifications and government standard specifications. Installation heights as indicated in the drawings ENVIRONMENTAL ROADS | STORMWATER WATER & SANITATION Stainless steel 1000 x 457mm inset single end bowl with recessed drainage ledge and folded edges. Bowl to be fitted to kitchen cupboard (cupboard elsewl measured), Grade 304 (18/10) Stainless Steel sink to comply with SABS 906 fitted with: Approved Sink mixer- wall type, chrome plated swivel Outlet, adjustab Stainless steel 1500 x 457mm inset double end bowl with recessed drainage ledge and folded edges. Bowl to be fitted to kitchen cupboard (cupboar elsewhere measured), Grade 304 (18/10) Stainless Steel sink to comply with SABS 906 fitted with: Approved Sink mixer- wall tape, with chrome plated overarm swivel Outlet, adjustable wall flanges and supplied with suitable acesories in accordance to manufacturer's specifications. Sink installation height = 900mm AFFI Ceramic fireclay 435 x 335 x 180 mm rectangular laboratory sink without overflow, with a centre end waste outlet, fitted to the wall on two semi-concealer x 500mm Inset washtrough, manufactured from grade 18/10 SS, stainless steel with radiused internal corners and provision for a 40mm dia, outlet, Eith JUL 21 FIRST ISSUE FOR TENDER with Approved 2No. CP bibtaps - plain extended chrome plated, complete with sliding wall flanges, Un-slotted sink waste with back nut, plug with stirrup, cho and stay. CP, 'P' trap, with deep seal and cleaning eye. Rough brass. Sink installation height = 900mm AFFL. Cut out size 535 x 425mm. REV. NO. DATE DESCRIPTION x 553 x 260mm Double bowl wall hung washtub manufactured from grade 304 (18/10) SS, radiused internal corners and provision for a 40mm dia. outlet fitted with: Approved 2no wall type bibtaps, with Swivel Outlet, adjustable wall flanges and exposed adjustable connections. CP. Un-slotted sink waste with bac nut and plug with stirrup. CP, Double drain black rubber deep seal 'P'-Trap. Sink mounted on 2no. 25mm square SS gallow brackets, front leg and adjustable fo IMPOPC ROVINCIAL GOVERNMENT REPUBLIC OF SOUTH AFRICA dard stainless steel toilet roll holder (2 roll) 153mm width x 270mm high 275mm depth Toilet Roll Holder manufactured from 18/10 Stainless Steel, surface Sat DEPARTMENT OF omm thick clear float glass silver-backed mirror, size 450x900mm height with polished bevelled edges 4 times holed for and fixed, with chromium plated dom PUBLIC WORKS, ROADS & INFRASTRUCTURE 328W x 826H x 203D Waste bin manufactured From 18/10 Stainless steel, Surface Satin Finish, Material Thickness 1.5mm, including Screws, dowels and all necessa SEBOENG PRIMARY SCHOOL - 925 611 177 1 x 320mm x 600mm Plastic Sanitary Pedal Bin with capacity of 100 Liners per pack Complete with all necessary accessories and installed in accordance to **RESTORATIVES, REPAIRS & ADDITIONS** Single semi-recessed ceramic soap dish Complete with all necessary accessories and installed in accordance to manufacturer's specifications. **DOCUMENTATION & PROCUREMENT** Stainless steel 914 x 90 x 32mm diameter wall (rear) grab rail, in satin polished finish complete with SS fixing screws and plastic wall plugs. Installed as per ARCHITECTURAL stainless steel 1018 x 90 x 32mm diameter right/left hand side toilet grab rail with 450mm high centre flange, in satin polished finish complete with \$\$ fixing screw WORK DESCRIPTION - SUB DIVISION BLOCK X01 350mmWx365mmHx230mmD tear and dry paper hand towel dispenser in stainless steel. Complete with screws, locking key, and all necessary accessories ar DRAWING DESCRIPTION FLOOR PLN | SXN | ELEVATIONS & SCHEDULES 115W x 270H x 110D Stailess steel Hands Free soap dispenser. Complete with screws, locking key, and all necessary accessories and installed in accordance DRG No. 401-01 01/01 DESIGN **SMTN** 820mm Wide x 220mm High x 90mm High Aluminium Multi-rack Hat and Coat Hook in multi-track two Hooks Configuration With Anodised Silver Finish Comple N/A SCALE AS SHOWN T.M 55mm dia. Polished 900mm long towel rail complete with all necessary accessories in accordance to manufacturer's specifications. Installation height as per NOV 201 T. MANYADZA 20mm dia. standard chromium plated shower curtain rail 1300mm long with flanged ends and screws CP fixing height as per PA's drawing. CONSULTANT 200mm wide uPVC Door Protector manufactured in high impact resistant rigid uPVC (Colour Grey) and cut to suit door width from 3m length, installed strictly in CTURA - INTERNATIONAL Pull down PVC screen size 2440 x 1850mm (viewing area 2340 x 1750mm) with wall-mounted code SC0400 Keystone Brackets Adjustable Set of 2, size 300mm. To Pinboard size 1000mm H x 1500mm W comprising of laminated soft board core pinning material beaded all round with anodised aluminium channel surrour 8) 381 8386 27(0)18 381 8334 Pinboard size 1200mm H x 3000mm W comprising of laminated soft board core pinning material beaded all round with anodised aluminium channel surrour 27 (0) 13 754 6579 7 (0)86 606 8396 66 578094 (RSA C 27 mm vertical deco blinds with anodised aluminium headrail fitted with colour coordinated insert. All runners o be wheeled and fitted with individual clute mechanism. All runners to be connected by stainless steel links. Tilt mechanism to be operated by a nylon ball chain with a reduction gear inside a fully enclose www.tecturail.com ALSO IN NAIROBI, KENYA AND GABORONE, BOTSWANA CONTRACTOR Co-extruded heavy-duty stainless steel movement joint strip, with polyurethane infill (colour grey). To be installed within the tile surface over the 20mm expansion joints, in accordance to the manufacturer's specifications. AUTOCAD n 1000 standard WRITEBOARD or EQUAL & APPROVED vitreous enamelled steel utility school chalkboards wall-mounted size 4800mm x 1140mm hig

ITEM No.

DRAWN

CHECK

PrArch

43981757

PROJECT NUMBER

LDPW - PROF/16002/E17

-FLOOR FINISH

WALL

SKIRTING

FINISH

## FINISHES LEGEND FLOORS:

## F1: FULLY FLEXIBLE TILES (Corrosive Resistant & Anti-Slippery)

300 x 300 x 2.0mm thick (colour type to architects approval), OR EQUAL AND APPROVED, quartz reinforced semi-flexible vinyl floor tiles to SABS Specification 581: 1992 (or later revision), and laid to SABS 070 (or later revision) and in accordance to manufacturer's specifications on cement screed subfloor. Fittings to include, ribbed angle tiles where there is change of level & Movement Joints of 6mm Wide With Patent Aluminium Movement Joints Strips Consisting Of Synthetic Fibre Inserts Installed At Intervals As Per Manufacturer's Instruction. Colour and pattern to architects approval F2: PORCELAIN TILES -MATT 600 x 600 x10mm thick matt porcelain tile to comply with SABS 1449 laid on approved pattern by an approved specialist to comply with

SABS 107 and approved adhesives and grout on screeds With Thickness/Specification in strict compliance to manufacturers instructions and SABS specification. Fittings to include, ribbed angle tiles where there is change of level & Movement Joints of 6mm Wide With Patent Aluminium Movement Joints Strips Consisting Of Synthetic Fibre Inserts Installed At Intervals As Per Manufacturer's Instruction. Colour and pattern to architects approval.

#### F3: CARPET TILES

500mm x 500mm , 100% PFX staple fibre carpet tiles To Comply With SABS 1419 (heavy commercial) consisting of fibres set out on waterproof vinyl backing and to comply with EN 1307 Wear Class 4 (heavy duty), laid with approved adhesive on 30mm thick cement ccreeds in strict compliance with manufacturer's instructions. Carpet tiles to conform to BS 4790 on fire rating, and DIN 54324 on wira test and ISO body test at less than 2Kv at 25% RH on static electricity. Colour and pattern to architects approval.

#### F4: CEMENT SAND SCREED

30mm thick polished cement sand screed with 13mm Stone Nominal aggregate for Topping to comply with SABS 1083 or latest revision for concrete.

#### **F5: EXTERIOR MULTI COLOURED CONCRETE INTERLOCKING PAVERS**

55mm thick multi-coloured concrete pavers laid on sand bedding to civil/structural engineer's specification in approved pattern and compacted to approval and grouted in strict accordance to manufacturer's specifications. All to be manufactured and installed in strict compliance to SABS 1058 or Latest Revision.

#### F6: GRANOLITHIC FINISH

22 mm thick untinted Granolithic finish composed of one part cement, one part fine sand, two parts coarse sand and one part granite that would pass through a 5mm mesh sieve; laid by specialist in panels not exceeding 10m2. divided with approved brass dividing strips. All to be manufactured and installed in strict compliance to the latest SABS approved standards. Colour, pattern and aggregate size to architects approval.

#### F7: INTERLOCKING PAVERS (RIGID PAVING/VEHICULAR WAYS)

220mm x 197mm x 80 mm thick concrete interlocking pavers, 25 mpa, manufactured to SABS spec 1058, laid on sand bedding to civil/structural engineer's specification to a 'herringbone' pattern to the Architect's approval.

#### F8: SEMI FLEXIBLE VINLY SHEETING (CORROSIVE RESISTANT/ANTI-SLIPPERY)

2.5mm Thick Heavy Traffic Use, Corrosive Resistant & Anti-Slippery Vinyl Sheeting Semi-Flexible To Comply With SABS 586, With Static Dissipative Properties Throughout Thickness, Engineered for ESD or SD (anti-static) Protection Vinyl Sheet, Laid on Self -Levelled Smooth Screed alued with conducive adhesive To SABS 070 or Latest Revision In Accordance To Manufacturer's Instructions And Installed By Approved Specialist. Joints Shall be Welded as Per Manufacturer's Specifications With No more than 2mm Gap. Clean & Polish Floor In Compliance With SABS 1042. Colour To Architect Approval On Sample Presentation. Contractor to provide Certificate of Static Current Conductivity. Contractor to provide Certificate of Static Current Conductivity, Corrosive resistant & Anti-Slippery.

#### F9: GRAVEL FINISH ON SAND LAYER

32mm Gravel On Compacted Sand Layer Base as Per PSE Details Installed in All Duct Chambers Accommodating Sanitary Services.

### SKIRTING:

#### S1: HARDWOOD OR EQUAL AND APPROVED

"Ex 75mm x 20mm Moulded Hardwood Skirting" to comply with SANS 1099, fixed to walls in long lengths with splayed heading joints and mitred coners with screws and plugs at centres not exceeding 600mm , and fixed with a 19mm x 19mm quadrant beading. The skirting to be vanished with 3No. coats of egg shell clear vanish to comply with SABS/SANS 381 type 1.

#### S2: CERAMIC TILE SKIRTING

600mm wide x 100mm high x 7mm thick matt porcelain tile to comply with SABS 1449 laid with approved adhesives and grout on 22mm thick screeds in strict compliance to manufacturers instructions and SABS specification, with cove base and straight tops. Complete with corner and top trims. Fittings to include, ribbed angle tiles where there is change of level. Colour and pattern to architects approval.

#### S3: CEMENT SAND SCREED

5 mm high x 20 mm thick hardened cement sand screed skirting coved at 50 mm dia. to form a continuous joint with the adjoining screed floor finish to PA's approval. All to be manufactured and installed in strict compliance With SABS 1083 or latest revision.

#### WALL FINISHES:

R1: FACE BRICK BX face brick in common running bond to comply with SABS 227 and forming part of the structural work.

#### <u>R2: EMULSION (PVA) PAINT – FULL HEIGHT</u>

no. coats of PVA matt finish emulsion paint to SABS 1586 applied on plastered surface primed and with 1 no. coat undercoat to SABS 68' grade1, in accordance to manufacturer's instructions.

#### R3:ALKYD (ENAMEL) PAINT

no, coats matt (egg shell) finish alkyd (enamel) paint to SABS 630, type 2 applied on plastered surfaces with 1 no coat alkali resistant laster primer to SABS 1416 and 1 no. coat undercoat to SABS 681 grade1, in accordance to manufacturer's instructions.

#### R4: GLAZED CERAMIC WALL TILES / ENAMEL PAINT COMBO

Combination of; 600mm wide x 300mm x 7mm thick high glazed ceramic tiles To Specification "R5", laid on 15 mm thick plaster prepared to receive wall tiles fixed with approved adhesives and grout in compliance to manufacturer's specifications and government standard specifications laid from finish floor level to window level AND ENAMEL paint to specification "R3" To Comply with SABS 630 or latest revision applied from 2100 mm above finished floor level to ceiling height all in strict compliance to manufacturer's instructions. All to be manufactured and installed in strict compliance to the latest SABS Standards.

#### R5:CERAMIC WALL TILES - FULL HEIGHT

600mm x 300mm x 7mm thick high glazed ceramic tiles to Comply with SABS 22 or Latest revision, laid on 15 mm thick plaster prepared to receive wall tiles fixed with approved adhesives and grout in compliance to manufacturer's specifications and government standard specifications. Tiles to be laid to full ceiling height. All to be manufactured and installed in strict compliance SABS 22 Standard. All to be nanufactured and installed in strict compliance SABS 22 Standard.

#### **CEILING AND CORNICE:**

C1: 9mm GYPSUM BOARDS FLUSH PLASTERED CEILINGS OR EQUAL AND APPROVED SypCeil Classic" gypsum plasterboard ceilingor EQUAL & APPROVED consisting of 1 layer Gyproc RhinoBoard 9mm (locally manufactured,

ISO 9001 & 14001 certification, recycled paper content, Ecospecifier listing) fixed to timber brandering installed at maximum 300mm centers using Gyproc RhinoBoard Sharp Point Grabber Screws 32mm at maximum 150mm centers. Apply . Gyproc RhinoTape to all joints and skim the ceiling using Gyproc RhinoLite.

#### C2: FIBRE CEMENT BOARDS (H-JOINTED)

6.4mm thick GypCeil Prestige S" fibre cement ceiling boards or EQUAL & APPROVED consisting of 1 layer Gyproc RhinoBoard 9 mm (locally manufactured, ISO 9001 & 14001 certification, recycled paper content, Ecospecifier listing, non-combustible to SANS 10177-5) fixed to EX 38mm x 50mm timber brandering installed at maximum 400mm centres using Gyproc RhinoBoard Sharp Point Grabber Screws 32mm at maximum 150mm centres with all necessary accessories, finished with 3 No. coats of super PVA external quality paint colour to PA's approval. Gyproc RhinoTape to all joints and skim the ceiling using Gyproc RhinoLite.

#### C3: PATENT SUSPENDED ACOUSTIC TILES OR EQUAL AND APPROVED

200mm x 600mm X 15mm Gyproc Celotex Pin Perforated or Fine Fissured OR EQUAL & APPROVED laid into Donn ceiling grid and secured into place using Donn Hold Down Clips @ 200mm c/c. Donn Wall Angle M6 fixed to the perimeter wall using fixings at 300mm centres. Donn T38 FR Main Tees (0.4mm thickness, Z150 galv. coating, locally manufactured, recycled content, ISO 9001 & 14001 certification) at 1200 centres & Donn T38V (1200 long) Cross Tees at 600 centres. Suspend main tees @ 1200mm c/c using Donn Hanger Strap 19mm suitably fixed o the building structural members. Donn Galvanized Hanger Strap 19mm at maximum 150mm on both sides of the fire notch. All fire otches to be in line. Suspend all full length 1200 Cross Tees at their mid-point using Donn Hanger Strap 19mm suitably fixed to the building structural members. All to comply with latest SANS 803 including all necessary accessories and installed in strict accordance to manufacturer's specifications.

#### C4 EMULSION (PVA) PAINT OR EQUAL AND APPROVED

mulsion (PVA) Paint on Skimmed Plastered Slab" 3No. coats of PVA emulsion ceiling paint to latest SANS 1586 approved on 6mm thick light weight hemi-hydrate gypsum plaster on concrete slab soffit.

### **ROOF COVERING AND INSULATION:**

ER1: EMBOSSED ROOFING SHEET (TWO SIDES)


Roofing Sheets: 0.58mm Thick concealed fixing roofing sheets manufactured from roll-formed from certified steel complying with ISQ 550 (31). The profile shall have three trapezoidal ribs at 203mm centers giving a net cover of 406mm. The rib height shall be 41mm and provide capillary breaks. The male rib shall have spurs at 283mm centers to ensure a positive double interlocking action at side-laps. Each pan shall incorporate two stiffener ribs. Profiled roofsheets to be coated on both sides with "Global Coat" or "Chromadek Colour" and laid on structural timber/steel structure incorporating all necessary accessories such as flashings and eave closers in strict compliance to manufacturer's instructions


Insulation: SHALL EITHER BE: 1: where there are acoustic ceilings susspeded board, a heavy duty "Aluminium sisalation foil" shall be installed AND 2: where the steel work is exposed, a 50mm "FactoryBoard" manufactured from noncombustible glass fibres and thermo-setting resin binder supplied size 2400mm x 1200mm and 80kg/mÑ and finished with white metalized foil.


Galvanised Steel (GI) Gutter: 150mm Wide x 100mm Deep x 0.6mm Eaves Gutter of Commercial Grade Steel With Class Z275 Galvanising To Comply With SABS 934 or latest Revision Fixed To Painted Fibre Cement Fascia Board Together with standard accessories discharging into Rainwater Downpipes.


Downpipe: 110 x110 x 0.6mm Thick Commercial Grade Galvanised Steel Sheet With Class 2275 Galvanising To Comply With SABS 934 or Latest Revision to or built into walls or cast in concrete columns fixed to brickwork or steel including brackets and self-taping screws To Manufacturer Installation Instructions.

Fascia board: 250 x 10 mm Fibre- Cement Fascia/Barge Board, Screw Fixed To Truss Ends & Counter Batten With Countersunk Brass Screws. Prepare & Apply One Universal Undercoat & Two Coats Super Acrylic P.V.A.

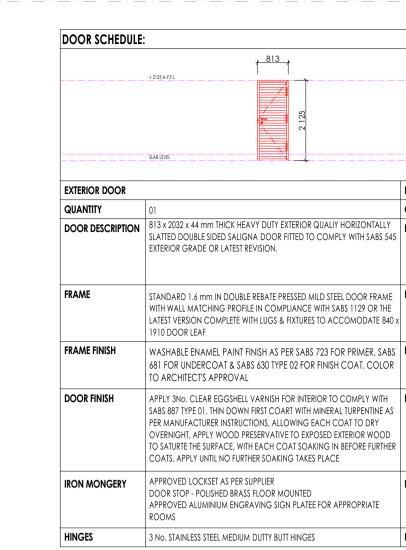

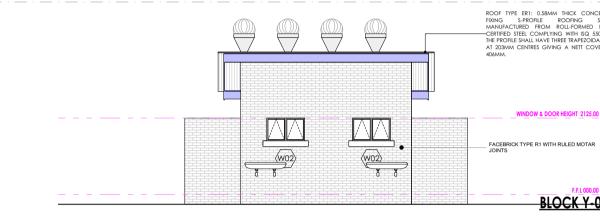

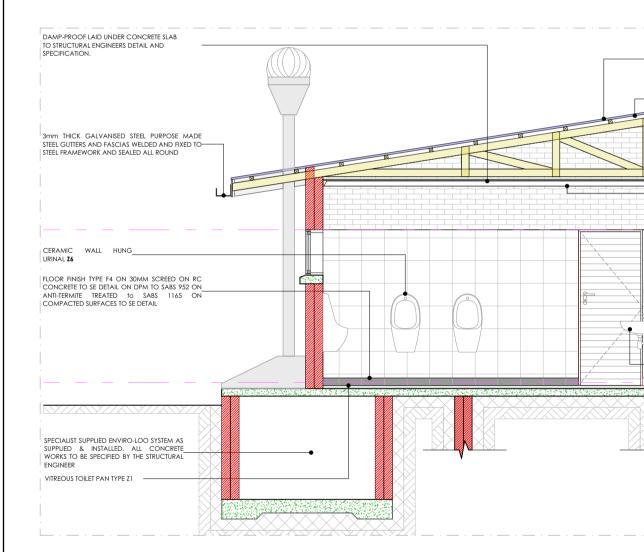

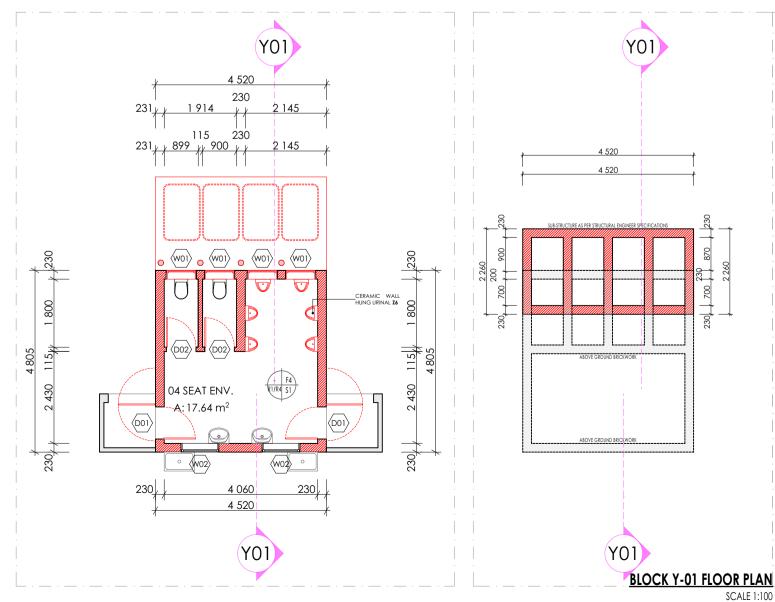


		· · · _	
	+ 2125 A.F.F.L		, <del>813</del>
			02125
BURGLAR DOOR (SING	;LE)	INTERIOR DOOR	0
QUANTITY	02	QUANTITY	02
DOOR DESCRIPTION	PAINTED GALVANISED MILD STEEL GATE CONSISTING OF 10 x 10 mm MILD STEEL BARS PLACED AT 100 mm CENTRES AT A 90° ANGLE, INCLUDING SECURITY MESH. COLOR TO ARCHITECT'S SPECIFICATION TO COMPLY WITH SABS 681, GRADE 01 AND FINISH WITH TWO COATS ALKYDE EGG-SHELL PAINT TO COMPLY WITH SABS 630	DOOR DESCRIPTION	813 x 2032 x 44 mm THICK INTERIOR GRADE FLUSH HOLLOW CORE SINGLE TIMBER DOOR WITH 3 mm PLY ON BOTH SIDES WITH 2 CONSOLIDATED EDGES FITTED TO COMPLY WITH SABS 545 IN PRESSED STEEL FRAME. ALL PAINTED TO ARCHITECT'S COLOR SCHEDULE
FRAME	50 x 50 mm GALVANISED MILD STEEL SQUARE WELDED TO FORM FRAME	FRAME	STANDARD 1.6 mm IN DOUBLE REBATE PRESSED MILD STEEL DOOR FRAME WITH WALL MATCHING PROFILE IN COMPLIANCE WITH SABS 1129 OR THE LATEST VERSION COMPLETE WITH LUGS & FIXTURES TO ACCOMODATE 840 x 1910 DOOR LEAF
FRAME FINISH	1 x COAT ZINC CHROMATE PRIMER 2 x COATS GLOSS ENAMEL ( EXTERIOR QUALITY)	FRAME FINISH	WASHABLE ENAMEL PAINT FINISH AS PER SABS 723 FOR PRIMER, SABS 681 FOR UNDERCOAT & SABS 630 TYPE 02 FOR FINISH COAT. COLOR TO ARCHITECT'S APPROVAL
FRAME FINISH	PAINTED MILD STEEL GATE CONSISTING OF 10 x 10 mm MILD STEEL BARS PLACED AT 100 mm AT CENTRES AT 90° ANGLE, INCLUDING SECURITY MESH, TO COMPLY WITH SABS 681, GRADE 01 & FINISH WITH 2 COATS ALKYDE EGG-SHELL PAINT TO COMPLY WITH SABS 630 COLOR TO ARCHITECT'S SPECIFICATION	DOOR FINISH	APPLY 3No. CLEAR EGGSHELL VARNISH FOR INTERIOR TO COMPLY WITH SABS 887 TYPE 01, THIN DOWN FIRST COART WITH MINERAL TURPENTINE AS PER MANUFACTURER INSTRUCTIONS, ALLOWING EACH COAT TO DRY OVERNIGHT, APPLY WOOD PRESERVATIVE TO EXPOSED EXTERIOR WOOD TO SATURTE THE SURFACE, WITH EACH COAT SOAKING IN BEFORE FURTHER COATS, APPLY UNTIL NO FURTHER SOAKING TAKES PLACE
IRON MONGERY	APPROVED LOCKSET AS PER SUPPLIER DOOR STOP - POLISHED BRASS FLOOR MOUNTED APPROVED ALUMINIUM ENGRAVING SIGN PLATEE FOR APPROPRIATE ROOMS	IRON MONGERY	APPROVED LOCKSET AS PER SUPPLIER DOOR STOP - POLISHED BRASS FLOOR MOUNTED APPROVED ALUMINIUM ENGRAVING SIGN PLATEE FOR APPROPRIATE ROOMS
HINGES	3 No. STAINLESS STEEL MEDIUM DUTTY BUTT HINGES	HINGES	3 No. STAINLESS STEEL MEDIUM DUTTY BUTT HINGES

#### **BLOCK Y-01 DOOR SCHEDULE** SCALE 1:100


**BLOCK Y-01 SIDE ELEVATION** 

SCALE 1:100

SCALE 1:10

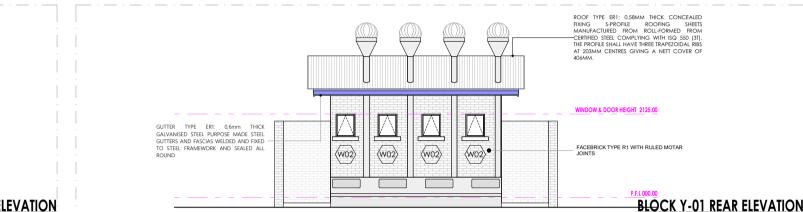

#### BLOCK Y-01 FRONT ELEVATION SCALE 1:100

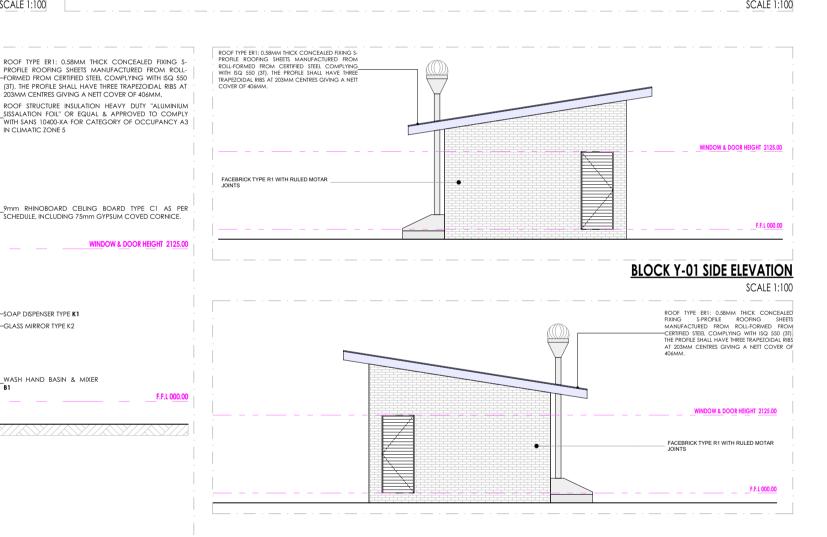

## **BLOCK Y-01 SECTION X01**

#### WINDOW SCHEDULE: -1-000 -, (w02) w02 W02 QUANTIT QUANTIT WINDOW STANDARD "SCHOOL TYPE" GALVANISED MILD STEEL DOUBLE SIDE HUNG WINDOW STANDARD "SCHOOL TYPE" GALVANISED MILD STEEL DOUBLE SIDE HUNG WINDOWS, MANUFACTURED, ASSEMBLED & DELIVERED COMPLETE WITH **DESCRIPTION** DESCRIPTION WINDOWS, MANUFACTURED, ASSEMBLED & DELIVERED COMPLETE WITH IRON MONGERY COMPRISING APPROVED HINGES, PIVOTING IRON MONGERY COMPRISING APPROVED HINGES, PIVOTING MECHANISMS, STAYS FASTENERS & WEATHERS BARS TO OENABLE PANELS: MECHANISMS, STAYS FASTENERS & WEATHERS BARS TO OENABLE PANELS: PLUGGED & SCREWED/BUILT IN WALLING PLUGGED & SCREWED/BUILT IN WALLING STANDARD "STANDARD TYPE" GALVANISED MILD STEEL WINDOW FRAME. FRAME STANDARD "STANDARD TYPE" GALVANISED MILD STEEL WINDOW FRAME. MANUFACTURED TO COMPLY WITH SABS 727. FRAMES TO BE FACTORY MANUFACTURED TO COMPLY WITH SABS 727. FRAMES TO BE FACTORY PRIMED WITH ZINC PHOSPHATE PRIMER TO COMPLY WITH SABS 1319 PRIMED WITH ZINC PHOSPHATE PRIMER TO COMPLY WITH SABS 1319 BEFORE DELIVERY & FINISHED WITH ONE UNIVERSAL UNDERCOAT TO BEFORE DELIVERY & FINISHED WITH ONE UNIVERSAL UNDERCOAT TO COMLY WITH SABS 681 GRADE 01, FINISHED WITH 2No. COATS ALKYD COMLY WITH SABS 681 GRADE 01, FINISHED WITH 2No. COATS ALKYD NAMEL PAINT TO COMPLY WITH SABS 630. COLOR TO ARCHITECT'S NAMEL PAINT TO COMPLY WITH SABS 630. COLOR TO ARCHITECT'S SPECIFICATIONS SPECIFICATIONS 6 mm SAFETY GLASS FIXED WITH PUTTY TO COMPLY WITH SABS 680. GLASS 6 mm SAFETY GLASS FIXED WITH PUTTY TO COMPLY WITH SABS 680. PUTTY MUST BE DELIVERED ON SITE IN SEALED CONTAINERS MARKED PUTTY MUST BE DELIVERED ON SITE IN SEALED CONTAINERS MARKED WITH SABS MARK OF APPROVAL WITH SABS MARK OF APPROVAL WINDOW FITTINGS MATCH EXISTING WINDOW FITTINGS (ORIGINAL) WINDOW FITTINGS MATCH EXISTING WINDOW FITTINGS (ORIGINAL) ALL IRON MONGERY TO BE SUPPLIED MUST MATCH EXITING OR SIMILAR & IRON MONGERY IRON MONGERY ALL IRON MONGERY TO BE SUPPLIED MUST MATCH EXITING OR SIMILAR & MUST BE APPROVED BY THE ARCHITECT MUST BE APPROVED BY THE ARCHITECT HINGES FIXED, MANUFACTURER'S SPECIFICATION HINGES FIXED, MANUFACTURER'S SPECIFICATION **BLOCK Y-01 WINDOW SCHEDULE**

IS UKD - FOR TENDER /itreous china 900 outlet or equal and approved, top inlet closed rim back-to-wall pan to comply with SABS 497. Fitted with Cistern Installed complete with c LEGEND NEW WALLS EXISTING WALL TO BE RETAINED EXISTING WALL TO BE DEMOLISHED NEW FIXTURES & FITTING TO BE INSTALLED ITEMS IN RED AND (OR) DASHED LINES ARE TO BE REPAIRED AND (OR REPLACED) NOTES ALL DIMENSIONS ARE IN MILLIMETERS UNLESS OTHERWISE mm thick famelled steel shower tray size 900x900x160 mm manufactured with anti slip pattern, with rounded internal corners, and 38 mm BSP grated waste STATED DIMENSIONS TO BE READ, NOT TO SCALED FROM THIS DRAWING CONTRATORS TO CONFIRM ALL DIMENSIONS ON SITE BEFORE CONSTRUCTION COMMENCES & ANY DISCREPANCY TO BE REPORTED TO THE PROJECT ous china size 560 x 415mm rounded 'Tuscany', OR EQUAL AND APPROVE basin to comply with SABS 497 with single tapho ARCHITECT pasin waste, 365/40 CP Bottle Trap, mounting kit and angle valves. FINISHES LEGEND **CEILING FINISH**ramic fireclay size 450x350mm oval self-rimming vanity basin to comply with SABS 497 in one tap hole configuration supplied without overflow and fitted with: Ĉ R S Vitreous china size 455x290mm wash basin to comply with SABS 497 in 2-tap hole configuration supplied with integrated overflow and chainstay hole with; 2N WALL FINISH SIGNATURE TABLE DISCIPLINE SIGN CLIENT PLAN EXAMINER FIRE CONTROL ENVIRONMENTAL ROADS | STORMWATER WATER & SANITATION x 500mm Inset washtrough, manufactured from grade 18/10 SS, stainless steel with radiused internal corners and provision for a 40mm dia, outlet, Eith JUL 21 FIRST ISSUE FOR TENDER REV. NO. DATE DESCRIPTION x 553 x 260mm Double bowl wall hung washtub manufactured from grade 304 (18/10) SS, radiused internal corners and provision for a 40mm dia. outle LIMPOPC ROVINCIAL GOVERNMENT REPUBLIC OF SOUTH AFRICA dard stainless steel toilet roll holder (2 roll) 153mm width x 270mm high 275mm depth Toilet Roll Holder manufactured from 18/10 Stainless Steel, surface Sat DEPARTMENT OF PUBLIC WORKS, ROADS & INFRASTRUCTURE SEBOENG PRIMARY SCHOOL - 925 611 177 m x 320mm x 600mm Plastic Sanitary Pedal Bin with capacity of 100 Liners per pack Complete with all necessary accessories and installed in accordance to **RESTORATIVES, REPAIRS & ADDITIONS DOCUMENTATION & PROCUREMENT** ARCHITECTURAL stainless steel 1018 x 90 x 32mm diameter right/left hand side toilet grab rail with 450mm high centre flange, in satin polished finish complete with \$\$ fixing screw WORK DESCRIPTION - SUB DIVISION BLOCK Y01 DRAWING DESCRIPTION FLOOR PLN | SXN | ELEVATIONS & SCHEDULES DRG No. 402-01 01/01 DESIGN **SMTN** N/A SCALE AS SHOWN T.M NOV 201 T. MANYADZA CONSULTANT CTURA - INTERNATIONAL 8) 381 8386 27(0)18 381 8334 27 (0)13 754 6579 7 (0)86 606 8396 66 578094 (RSA C www.tecturail.com ALSO IN NAIROBI, KENYA AND GABORONE, BOTSWANA CONTRACTOR AUTOCAD

Thermoset Plastic Seat", Fitted with Concealed Flushing Cistern for WC 6-7 litres adjustable with small discharae valve access pneumatic discharae val Installed with dual flush ability & complete with all necessary fittings to manufacturer's specification and applicable SABS standards. Flush valve to be fitted with Vitreous china 900 outlet, back inlet pan to comply with SABS 497. Fitted complete with Back inlet exposed flush-valve complete with all necessary fittings as per manufacturer's specifications and applicable SABS standards. Flush valve to be fitted with suitable extension lever. Vitreous china 900 outlet, back inlet pan to comply with SABS 497. Fitted complete with matching 7 litre pushbutton top dual flush cistern fitted with guality standing overflow tube, chrome plated Bottle Trap supplied with all necessary pipe connections. Fixed with concealed wall bracket in accordance to t B3: WHITE GLAZED PORCELAIN WHB (VANITY) 1No. chrome plated tap with flanged backnut (code KM2.102) metering tap, mounting kit and angle valves 400mm long flexible inlets and chrome plated accordance to manufacture's specifications. pillar taps, chrome plated anti-theft plug with spindle plug, slotted basin waste, chrome plated Bottle Trap, mounting kit and angle valves with 400mm lor flexible inlets supplied with all necessary pipe connections. All brackets and fixing accessories in strict accordance to the manufacturer's specifications. Vitreous china 510 x 420mm semi rounded lavatory basin to comply with SABS 497, in two tap hole configuration fitted with; 2 No.chrome plated Elbow action standing overflow tube, chrome plated Bottle Trap supplied with all necessary pipe connections. Fixed with concealed wall bracket in accordance to the Combination of sanitaryware, accessories and general fittings comprising of: • Mirror type K2. • Paper towel dispenser K8 and bin type K3. • Soap dispenser type K9. • Splashback comprising 2no. rows of wall tile finish type R5 as per finishes schedule X1: STAINLESS STEEL SINK Stainless steel 1000 x 457mm inset single end bowl with recessed drainage ledge and folded edges. Bowl to be fitted to kitchen cupboard (cupboard elsewl Stainless steel 1500 x 457mm inset double end bowl with recessed drainage ledge and folded edges. Bowl to be fitted to kitchen cupboard (cupboard swivel Outlet, adjustable wall flanges and supplied with suitable acesories in accordance to manufacturer's specifications. Sink installation height = 900mm AFFI Ceramic fireclay 435 x 335 x 180 mm rectangular laboratory sink without overflow. with a centre end waste outlet, fitted to the wall on two semi-concealer X4: SINGLE WASH TROUGH (inset) & 2 no. TAPS fitted with: Approved 2no wall type bibtaps, with Swivel Outlet, adjustable wall flanges and exposed adjustable connections. CP. Un-slotted sink waste with bac nut and plug with stirrup. CP, Double drain black rubber deep seal 'P'-Trap. Sink mounted on 2no. 25mm square SS gallow brackets, front leg and adjustable fo finish, including screws and dowels and all other necessary accessories in accordance to manufacturer's specifications. omm thick clear float glass silver-backed mirror, size 450x900mm height with polished bevelled edges 4 times holed for and fixed, with chromium plated dom manufacturer's specifications. Stainless steel 914 x 90 x 32mm diameter wall (rear) grab rail, in satin polished finish complete with SS fixing screws and plastic wall plugs. Installed as per 350mmWx365mmHx230mmD tear and dry paper hand towel dispenser in stainless steel. Complete with screws, locking key, and all necessary accessories ar installed in accordance to manufacturer's specification 55mm dia. Polished 900mm long towel rail complete with all necessary accessories in accordance to manufacturer's specifications. Installation height as pe 27 mm vertical deco blinds with anodised aluminium headrail fitted with colour coordinated insert. All runners o be wheeled and fitted with individual clut

## SINKS:

Z4: CERAMIC Wall Hung URINAL wall hang bowl urinal to comply with SABS 497. Supplied with suitable 38mmCP domical grating, CP top inlet spreader an 82: DISABLED BASIN 420mm semi rounded lavatory basin to comply with SABS 497, in two tap hole configuration fitted with: 2 No. chrome plated Elbow action

WC'S URINALS & SHOWER Z1: CERAMIC STANDARD WC (CC)- CONCEALED CISTERN Vitreous ching 90° outlet WC or equal and approved top inlet closed rim back-to-wall pan. Floor Mounted to comply with SABS 497 & Fitted with "J blank flush plate **<u>Z2: CERAMIC PARAPLEGIC WC</u>** necessary fittings to manufacturer's specification and applicable SABS standards. Flush valve to be fitted with suitable extension lever. **<u>73: CERAMIC PARAPLEGIC WC (CC)- CONCEALED CISTERN</u>** Vitreous ching 900 outlet WC or equal and approved top inlet closed rim back-to-wall pan, Floor Mounted to comply with SABS 497 & Fitted with "Jo Thermoset Plastic Seat". Fitted with Concealed Flushing Cistern for WC 6-7 litres adjustable with small discharge valve access pneumatic discharge valve Installed with dual flush ability & complete with all necessary fittings to manufacturer's specification and applicable SABS standards. Flush valve to be fitted with suitable extension lever, blank flush plate & offset push button for parapleaic access Z4: CERAMIC STANDARD WC (BACK INLET) **Z5: CERAMIC STANDARD WC (CC)** approved heavy duty thermoset lid, seat and complete with all necessary fittings as per manufacturer's specifications and applicable SABS standards. two hanger brackets and fitted with exposed flush-valve, and suitable bottle trap chrome finish as per manufacturer's specifications and applicable SABS SO1: SHOWER fittina in corner position fitted with Shower set and complying with SABS 226 comprising of approved: • Glazed Shower Cubicle with access door as per standard supply from manufacturer and sized to fit space configuration Overhead shower arm with wall flange. Chrome Plated Shower Head with ball jointed connector Chrome Plated Bath/shower diverter mixer-wall type with sliding wall flanges and concealed connections adjustable from 178 mm to 203 mm centres. Shower tray to be recessed 50 mm into a 100mm high concrete plinth with exposed plinth face tiled. WASH-HAND BASIN B1: WHB & MIXER TAP configuration supplied with integrated overflow and chainstay hole through the centre semi-punched supplied with a 'Tuscany' pedestal and fitted with 1N 'Cobra Watertech' 15mm chrome pushbutton demand pillar tap with flanged backnut (code KM2.102) metering tap, 309-32 CP anti-theft plug with spindle, 30 pillar-tap, with 1/4 turn ceramic disc head and blue & Red indicators water applications and flanged backnut, chrome plated waste, chrome plated 32 mm bottle trap supplied with all necessary pipe connections. Basin mounted on cabinet or vanity slab with silicon sealant between contact areas in stric B4: SMALL BASIN & 2 TAPSTRAY & SHOWER SET (FOR WORKSHOPS) pillar tap, Chrome Plated anti-theft plug with spindle plug, slotted basin waste, chrome plated Bottle Trap, mounting kit and angle valves with 400mm long flexible inlets supplied with all necessary pipe connections. Fitted to wall using 2No. Semi-concealed cast iron brackets in accordance to the manufacturer B6: MEDIC BASIN & FITTINGS (SICK BAY) pillar-tap, with . turn ceramic disc head and blue & Red indicators water applications and flanged backnut, chrome plated waste, chrome plated 32mn manufacturer's specifications. and arout in compliance to manufacturer's specifications and government standard specifications. Installation heights as indicated in the drawings measured), Grade 304 (18/10) Stainless Steel sink to comply with SABS 906 fitted with: Approved Sink mixer- wall type, chrome plated swivel Outlet, adjustab and supplied with suitable assessories in accordance to manufacturer's specifications. Sink installation height = 900mm AFFL. X2: STAINLESS STEEL SINK elsewhere measured), Grade 304 (18/10) Stainless Steel sink to comply with SABS 906 fitted with: Approved Sink mixer- wall tape, with chrome plated overarm X3: CERAMIC SINK brackets supplied with all necessary accessories (all to be acid resistant with Approved 2No. CP bibtaps - plain extended chrome plated, complete with sliding wall flanges, Un-slotted sink waste with back nut, plug with stirrup, cho and stay. CP, 'P' trap, with deep seal and cleaning eye. Rough brass. Sink installation height = 900mm AFFL. Cut out size 535 x 425mm. X5: DOUBLE WASH TROUGH (inset) & 2 no. TAPS piece at height of 915mm AFFL SANITARY ACCESSORIES K1: SS TOILET ROLL HOLDER- 2 ROLL K2: GLASS MIRROR headed mirror screws K3: SS WASTE BIN 328W x 826H x 203D Waste bin manufactured From 18/10 Stainless steel, Surface Satin Finish, Material Thickness 1.5mm, including Screws, dowels and all necessor accessories in accordance to manufacturer's specifications. **K4: SANITARY BIN (PLASTIC** K5: SOAP HOLDER Single semi-recessed ceramic soap dish Complete with all necessary accessories and installed in accordance to manufacturer's specifications. K6: WALL GRAB RAILS-PARAPLEGIC manufacturer's instructions. K7: GRAB RAILS (RIGHT/LEFT HAND)-PARAPLEGIC and plastic wall plugs. Installed as per manufacturer's instructions **K8: PAPER TOWEL DISPENSER** K9: SOAP DISPENSER/DISH- WALL MOUNTED 115W x 270H x 110D Stailess steel Hands Free soap dispenser. Complete with screws, locking key, and all necessary accessories and installed in accordance manufacturer's specifications. K10: ALUMINIUM COAT HOOKS (Multirack 820mm Wide x 220mm High x 90mm High Aluminium Multi-rack Hat and Coat Hook in multi-track two Hooks Configuration With Anodised Silver Finish Comple with Screws K11: HAND DRYER (Hands free) As per Electrical Engineers specification K12: TOWEL RAIL architect's drawing. K13: SHOWER CURTAIN RAIL (straight) 20mm dia. standard chromium plated shower curtain rail 1300mm long with flanged ends and screws CP fixing height as per PA's drawing. GENERAL FIXTURES G1: DOOR PROTECTOR accordance to manufacturer's specifications. Installation height 900mm above FFL, or as specified. G2: PROJECTOR SCREEN Pull down PVC screen size 2440 x 1850mm (viewing area 2340 x 1750mm) with wall-mounted code SC0400 Keystone Brackets Adjustable Set of 2, size 300mm. To be supplied complete with all accessories, and fitted in strict accordance with manufactures instructions. G3: PINBOARD 1500W X 1000H Pinboard size 1000mm H x 1500mm W comprising of laminated soft board core pinning material beaded all round with anodised aluminium channel surrour mitred at the corners. To be fitted complete with fixing brackets, screws and wall plugs at 900mm above floor level. Pinboard size 1200mm H x 3000mm W comprising of laminated soft board core pinning material beaded all round with anodised aluminium channel surrour mitred at the corners. To be fitted complete with fixing brackets, screws and wall plugs at 900mm above floor level G5: WINDOW NORMAL BLINDS(vertical fabric) mechanism. All runners to be connected by stainless steel links. Tilt mechanism to be operated by a nylon ball chain with a reduction gear inside a fully enclose cap. Blinds to be face fixed (fixed over the window opening) by means of concealed type fixing brackets. Cast iron flat type full-flow outlets size 110 mm diameter with centre bolt, , including connections to downpipes. Co-extruded heavy-duty stainless steel movement joint strip, with polyurethane infill (colour grey). To be installed within the tile surface over the 20mm expansion joints, in accordance to the manufacturer's specifications. G8: CHALKBOARDS- GREEN SURFACE COLOUR

**SANITARY SCHEDULE** B5: H/DUTY BASIN & 1No. TAP (FOR LABS) heavy duty basin in one taphole configuration to comply with SABS 497 and RHS hole plugged and fitted with;1N 200mm wide uPVC Door Protector manufactured in high impact resistant rigid uPVC (Colour Grey) and cut to suit door width from 3m length, installed strictly in G4: PINBOARD 3000W X 1200H G6: FLOOR DRAIN G7: SS FLOOR EXPANSION JOINT COVER

n 1000 standard WRITEBOARD or EQUAL & APPROVED vitreous enamelled steel utility school chalkboards wall-mounted size 4800mm x 1140mm hig PROJECT NUMBER manufactured in accordance with SABS Standard CKS 36/2004 Edition 4 and suitable for Class 1: Heavy Duty applications, as defined therein. Enamel steel Util chalk board surfaces to be matt and finely structured, olive green in colour (Vitrex Colour Reference - Chalk Board Green LM1797/2), supplied complete wil

ntegral anodised aluminium chalk rail (ACR), fixing components and secured in position to brickwork. The Chalk boards are to be fixed in position strictly ir accordance with the manufacturer's instructions.

ITEM No.

DRAWN

CHECK

PrArch

43981757

LDPW - PROF/16002/E17

-FLOOR FINISH

WALL

SKIRTING

FINISH

## FINISHES LEGEND FLOORS:

## F1: FULLY FLEXIBLE TILES (Corrosive Resistant & Anti-Slippery)

300 x 300 x 2.0mm thick (colour type to architects approval), OR EQUAL AND APPROVED, quartz reinforced semi-flexible vinyl floor tiles to SABS Specification 581: 1992 (or later revision), and laid to SABS 070 (or later revision) and in accordance to manufacturer's specifications on cement screed subfloor. Fittings to include, ribbed angle tiles where there is change of level & Movement Joints of 6mm Wide With Patent Aluminium Movement Joints Strips Consisting Of Synthetic Fibre Inserts Installed At Intervals As Per Manufacturer's Instruction. Colour and pattern to architects approval F2: PORCELAIN TILES -MATT 600 x 600 x10mm thick matt porcelain tile to comply with SABS 1449 laid on approved pattern by an approved specialist to comply with

SABS 107 and approved adhesives and grout on screeds With Thickness/Specification in strict compliance to manufacturers instructions and SABS specification. Fittings to include, ribbed angle tiles where there is change of level & Movement Joints of 6mm Wide With Patent Aluminium Movement Joints Strips Consisting Of Synthetic Fibre Inserts Installed At Intervals As Per Manufacturer's Instruction. Colour and pattern to architects approval.

#### F3: CARPET TILES

500mm x 500mm , 100% PFX staple fibre carpet tiles To Comply With SABS 1419 (heavy commercial) consisting of fibres set out on waterproof vinyl backing and to comply with EN 1307 Wear Class 4 (heavy duty), laid with approved adhesive on 30mm thick cement screeds in strict compliance with manufacturer's instructions. Carpet tiles to conform to BS 4790 on fire rating, and DIN 54324 on wira test and ISO body test at less than 2Kv at 25% RH on static electricity. Colour and pattern to architects approval.

#### F4: CEMENT SAND SCREED

30mm thick polished cement sand screed with 13mm Stone Nominal aggregate for Topping to comply with SABS 1083 or latest revision for concrete.

#### **F5: EXTERIOR MULTI COLOURED CONCRETE INTERLOCKING PAVERS**

55mm thick multi-coloured concrete pavers laid on sand bedding to civil/structural engineer's specification in approved pattern and compacted to approval and grouted in strict accordance to manufacturer's specifications. All to be manufactured and installed in strict compliance to SABS 1058 or Latest Revision.

#### F6: GRANOLITHIC FINISH

22 mm thick untinted Granolithic finish composed of one part cement, one part fine sand, two parts coarse sand and one part granite that would pass through a 5mm mesh sieve; laid by specialist in panels not exceeding 10m2. divided with approved brass dividing strips. All to be manufactured and installed in strict compliance to the latest SABS approved standards. Colour, pattern and aggregate size to architects approval.

#### F7: INTERLOCKING PAVERS (RIGID PAVING/VEHICULAR WAYS)

220mm x 197mm x 80 mm thick concrete interlocking pavers, 25 mpa, manufactured to SABS spec 1058, laid on sand bedding to civil/structural engineer's specification to a 'herringbone' pattern to the Architect's approval.

#### F8: SEMI FLEXIBLE VINLY SHEETING (CORROSIVE RESISTANT/ANTI-SLIPPERY)

2.5mm Thick Heavy Traffic Use, Corrosive Resistant & Anti-Slippery Vinyl Sheeting Semi-Flexible To Comply With SABS 586, With Static Dissipative Properties Throughout Thickness, Engineered for ESD or SD (anti-static) Protection Vinyl Sheet, Laid on Self -Levelled Smooth Screed alued with conducive adhesive To SARS 070 or Latest Revision In Accordance To Manufacturer's Instructions And Installed By Approved Specialist. Joints Shall be Welded as Per Manufacturer's Specifications With No more than 2mm Gap. Clean & Polish Floor In Compliance With SABS 1042. Colour To Architect Approval On Sample Presentation. Contractor to provide Certificate of Static Current Conductivity. Contractor to provide Certificate of Static Current Conductivity, Corrosive resistant & Anti-Slippery.

#### F9: GRAVEL FINISH ON SAND LAYER

32mm Gravel On Compacted Sand Layer Base as Per PSE Details Installed in All Duct Chambers Accommodating Sanitary Services.

### SKIRTING:

#### S1: HARDWOOD OR EQUAL AND APPROVED

"Ex 75mm x 20mm Moulded Hardwood Skirting" to comply with SANS 1099, fixed to walls in long lengths with splayed heading joints and mitred coners with screws and plugs at centres not exceeding 600mm , and fixed with a 19mm x 19mm quadrant beading. The skirting to be vanished with 3No. coats of egg shell clear vanish to comply with SABS/SANS 381 type 1.

#### S2: CERAMIC TILE SKIRTING

600mm wide x 100mm high x 7mm thick matt porcelain tile to comply with SABS 1449 laid with approved adhesives and grout on 22mm thick screeds in strict compliance to manufacturers instructions and SABS specification, with cove base and straight tops. Complete with corner and top trims. Fittings to include, ribbed angle tiles where there is change of level. Colour and pattern to architects approval.

#### S3: CEMENT SAND SCREED

5 mm high x 20 mm thick hardened cement sand screed skirting coved at 50 mm dia. to form a continuous joint with the adjoining screed floor finish to PA's approval. All to be manufactured and installed in strict compliance With SABS 1083 or latest revision.

#### WALL FINISHES:

R1: FACE BRICK BX face brick in common running bond to comply with SABS 227 and forming part of the structural work.

#### <u>R2: EMULSION (PVA) PAINT – FULL HEIGHT</u>

no. coats of PVA matt finish emulsion paint to SABS 1586 applied on plastered surface primed and with 1 no. coat undercoat to SABS 68 grade1, in accordance to manufacturer's instructions.

#### R3:ALKYD (ENAMEL) PAINT

no. coats matt (egg shell) finish alkyd (enamel) paint to SABS 630, type 2 applied on plastered surfaces with 1 no coat alkali resistant laster primer to SABS 1416 and 1 no. coat undercoat to SABS 681 grade1, in accordance to manufacturer's instructions.

#### R4: GLAZED CERAMIC WALL TILES / ENAMEL PAINT COMBO

Combination of; 600mm wide x 300mm x 7mm thick high glazed ceramic tiles To Specification "R5", laid on 15 mm thick plaster prepared to receive wall tiles fixed with approved adhesives and grout in compliance to manufacturer's specifications and government standard specifications laid from finish floor level to window level AND ENAMEL paint to specification "R3" To Comply with SABS 630 or latest revision applied from 2100 mm above finished floor level to ceiling height all in strict compliance to manufacturer's instructions. All to be manufactured and installed in strict compliance to the latest SABS Standards.

#### **R5:CERAMIC WALL TILES – FULL HEIGHT**

600mm x 300mm x 7mm thick high glazed ceramic tiles to Comply with SABS 22 or Latest revision, laid on 15 mm thick plaster prepared to receive wall tiles fixed with approved adhesives and grout in compliance to manufacturer's specifications and government standard specifications. Tiles to be laid to full ceiling height. All to be manufactured and installed in strict compliance SABS 22 Standard. All to be nanufactured and installed in strict compliance SABS 22 Standard.

#### CEILING AND CORNICE:

C1: 9mm GYPSUM BOARDS FLUSH PLASTERED CEILINGS OR EQUAL AND APPROVED GypCeil Classic" gypsum plasterboard ceilingor EQUAL & APPROVED consisting of 1 layer Gyproc RhinoBoard 9mm (locally manufactured,

ISO 9001 & 14001 certification, recycled paper content, Ecospecifier listing) fixed to timber brandering installed at maximum 300mm centers using Gyproc RhinoBoard Sharp Point Grabber Screws 32mm at maximum 150mm centers. Apply . Gyproc RhinoTape to all joints and skim the ceiling using Gyproc RhinoLite.

#### C2: FIBRE CEMENT BOARDS (H-JOINTED)

6.4mm thick GypCeil Prestige S" fibre cement ceiling boards or EQUAL & APPROVED consisting of 1 layer Gyproc RhinoBoard 9 mm (locally nanufactured, ISO 9001 & 14001 certification, recycled paper content, Ecospecifier listing, non-combustible to SANS 10177-5) fixed to EX 38mm x 50mm timber brandering installed at maximum 400mm centres using Gyproc RhinoBoard Sharp Point Grabber Screws 32mm at maximum 150mm centres with all necessary accessories, finished with 3 No. coats of super PVA external quality paint colour to PA's approval. Gyproc RhinoTape to all joints and skim the ceiling using Gyproc RhinoLite.

#### C3: PATENT SUSPENDED ACOUSTIC TILES OR EQUAL AND APPROVED

200mm x 600mm X 15mm Gyproc Celotex Pin Perforated or Fine Fissured OR EQUAL & APPROVED laid into Donn ceiling grid and secured into place using Donn Hold Down Clips @ 200mm c/c. Donn Wall Angle M6 fixed to the perimeter wall using fixings at 300mm centres. Donn T38 FR Main Tees (0.4mm thickness, Z150 galv. coating, locally manufactured, recycled content, ISO 9001 & 14001 certification) at 1200 centres & Donn T38V (1200 long) Cross Tees at 600 centres. Suspend main tees @ 1200mm c/c using Donn Hanger Strap 19mm suitably fixed o the building structural members. Donn Galvanized Hanger Strap 19mm at maximum 150mm on both sides of the fire notch. All fire otches to be in line. Suspend all full length 1200 Cross Tees at their mid-point using Donn Hanger Strap 19mm suitably fixed to the building tructural members. All to comply with latest SANS 803 including all necessary accessories and installed in strict accordance to manufacturer's specifications.

#### C4 EMULSION (PVA) PAINT OR EQUAL AND APPROVED

mulsion (PVA) Paint on Skimmed Plastered Slab" 3No. coats of PVA emulsion ceiling paint to latest SANS 1586 approved on 6mm thick light weight hemi-hydrate gypsum plaster on concrete slab soffit.

#### **ROOF COVERING AND INSULATION:**

ER1: EMBOSSED ROOFING SHEET (TWO SIDES)


Roofing Sheets: 0.58mm Thick concealed fixing roofing sheets manufactured from roll-formed from certified steel complying with ISQ 550 (31). The profile shall have three trapezoidal ribs at 203mm centers giving a net cover of 406mm. The rib height shall be 41mm and provide capillary breaks. The male rib shall have spurs at 283mm centers to ensure a positive double interlocking action at side-laps. Each pan shall incorporate two stiffener ribs. Profiled roofsheets to be coated on both sides with "Global Coat" or "Chromadek Colour" and laid on structural timber/steel structure incorporating all necessary accessories such as flashings and eave closers in strict compliance to manufacturer's instruction


Insulation: SHALL EITHER BE: 1: where there are acoustic ceilings susspeded board, a heavy duty "Aluminium sisalation foil" shall be installed AND 2: where the steel work is exposed, a 50mm "FactoryBoard" manufactured from noncombustible glass fibres and thermo-setting resin binder supplied size 2400mm x 1200mm and 80kg/mÑ and finished with white metalized foil.


Galvanised Steel (GI) Gutter: 150mm Wide x 100mm Deep x 0.6mm Eaves Gutter of Commercial Grade Steel With Class Z275 Galvanising To Comply With SABS 934 or latest Revision Fixed To Painted Fibre Cement Fascia Board Together with standard accessories discharging into Rainwater Downpipes.


Downpipe: 110 x110 x 0.6mm Thick Commercial Grade Galvanised Steel Sheet With Class 2275 Galvanising To Comply With SABS 934 or Latest Revision to or built into walls or cast in concrete columns fixed to brickwork or steel including brackets and self-taping screws To Manufacturer Installation Instructions.

Fascia board: 250 x 10 mm Fibre- Cement Fascia/Barge Board, Screw Fixed To Truss Ends & Counter Batten With Countersunk Brass Screws. Prepare & Apply One Universal Undercoat & Two Coats Super Acrylic P.V.A.

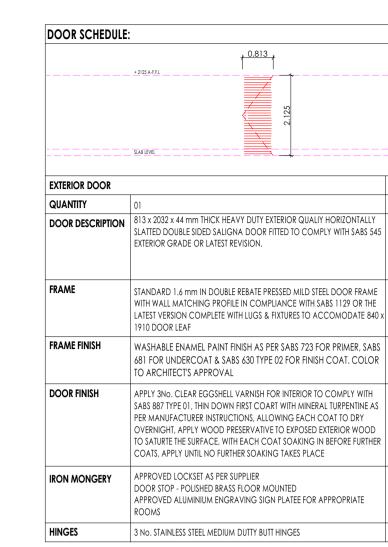


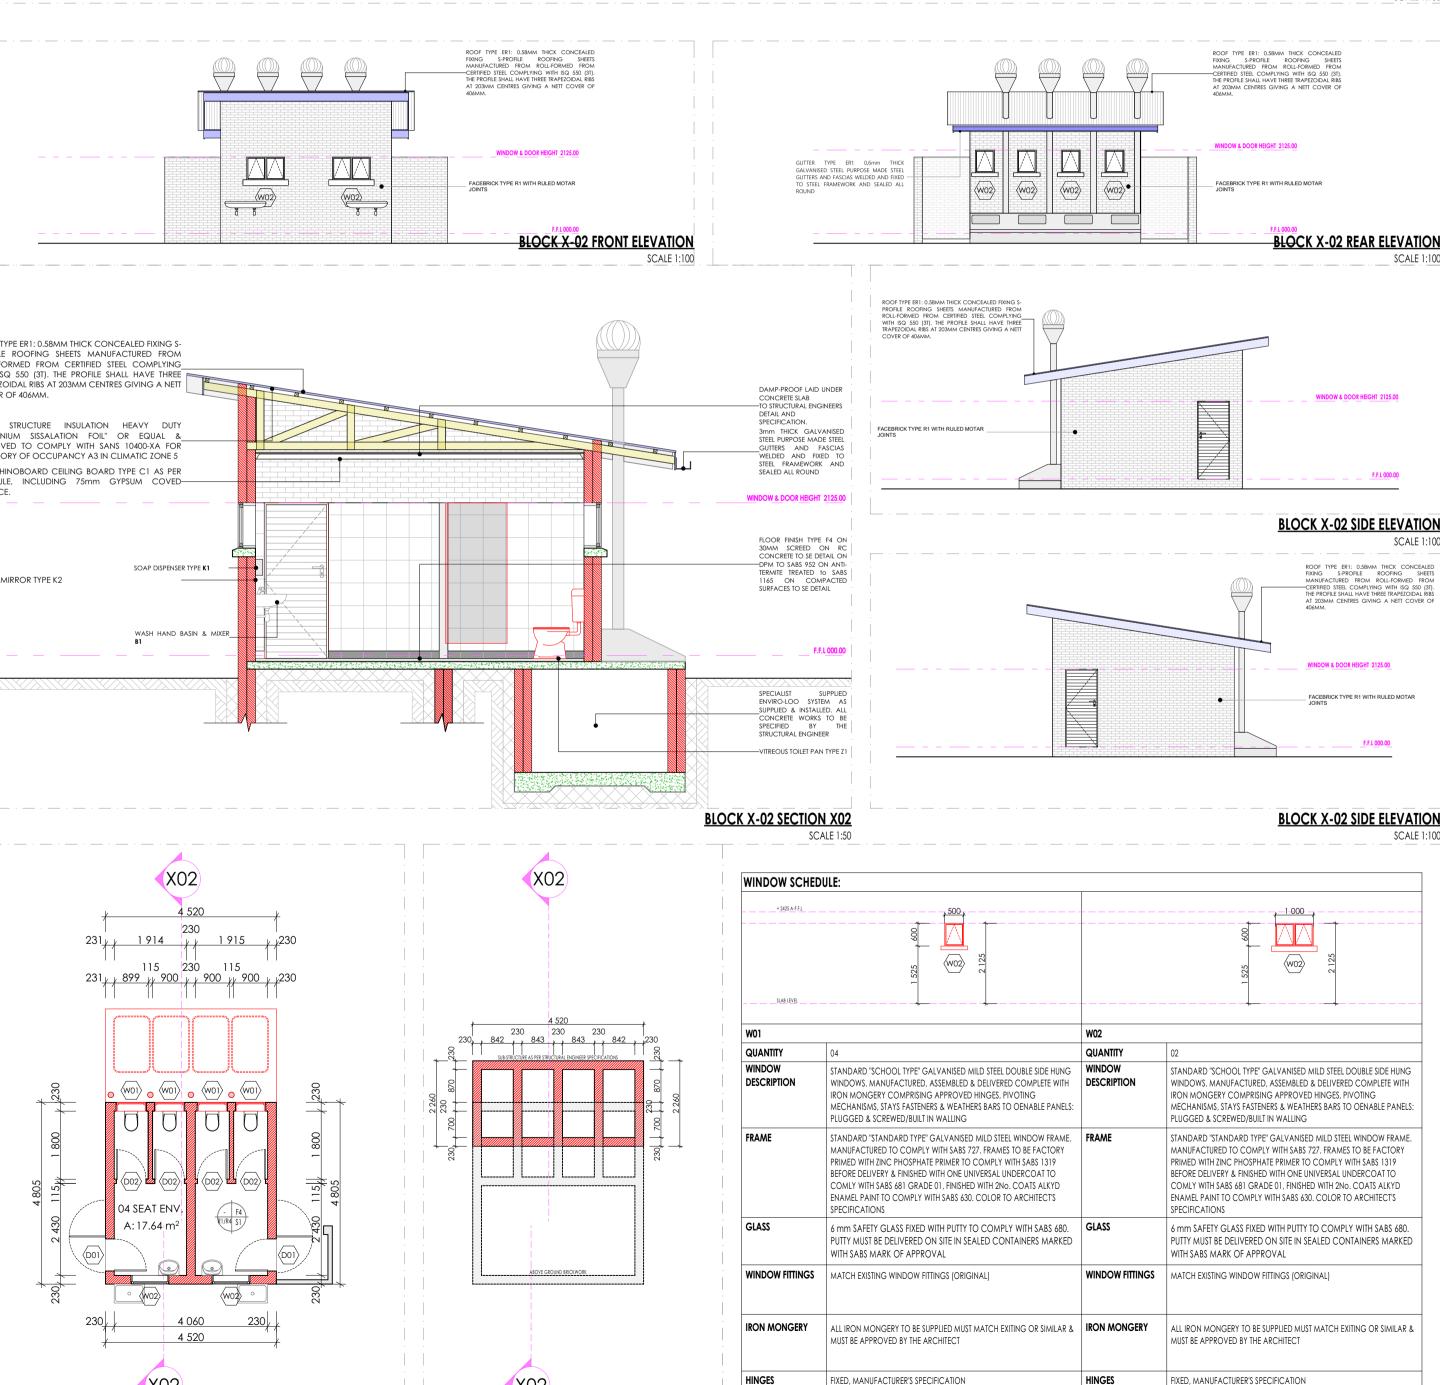

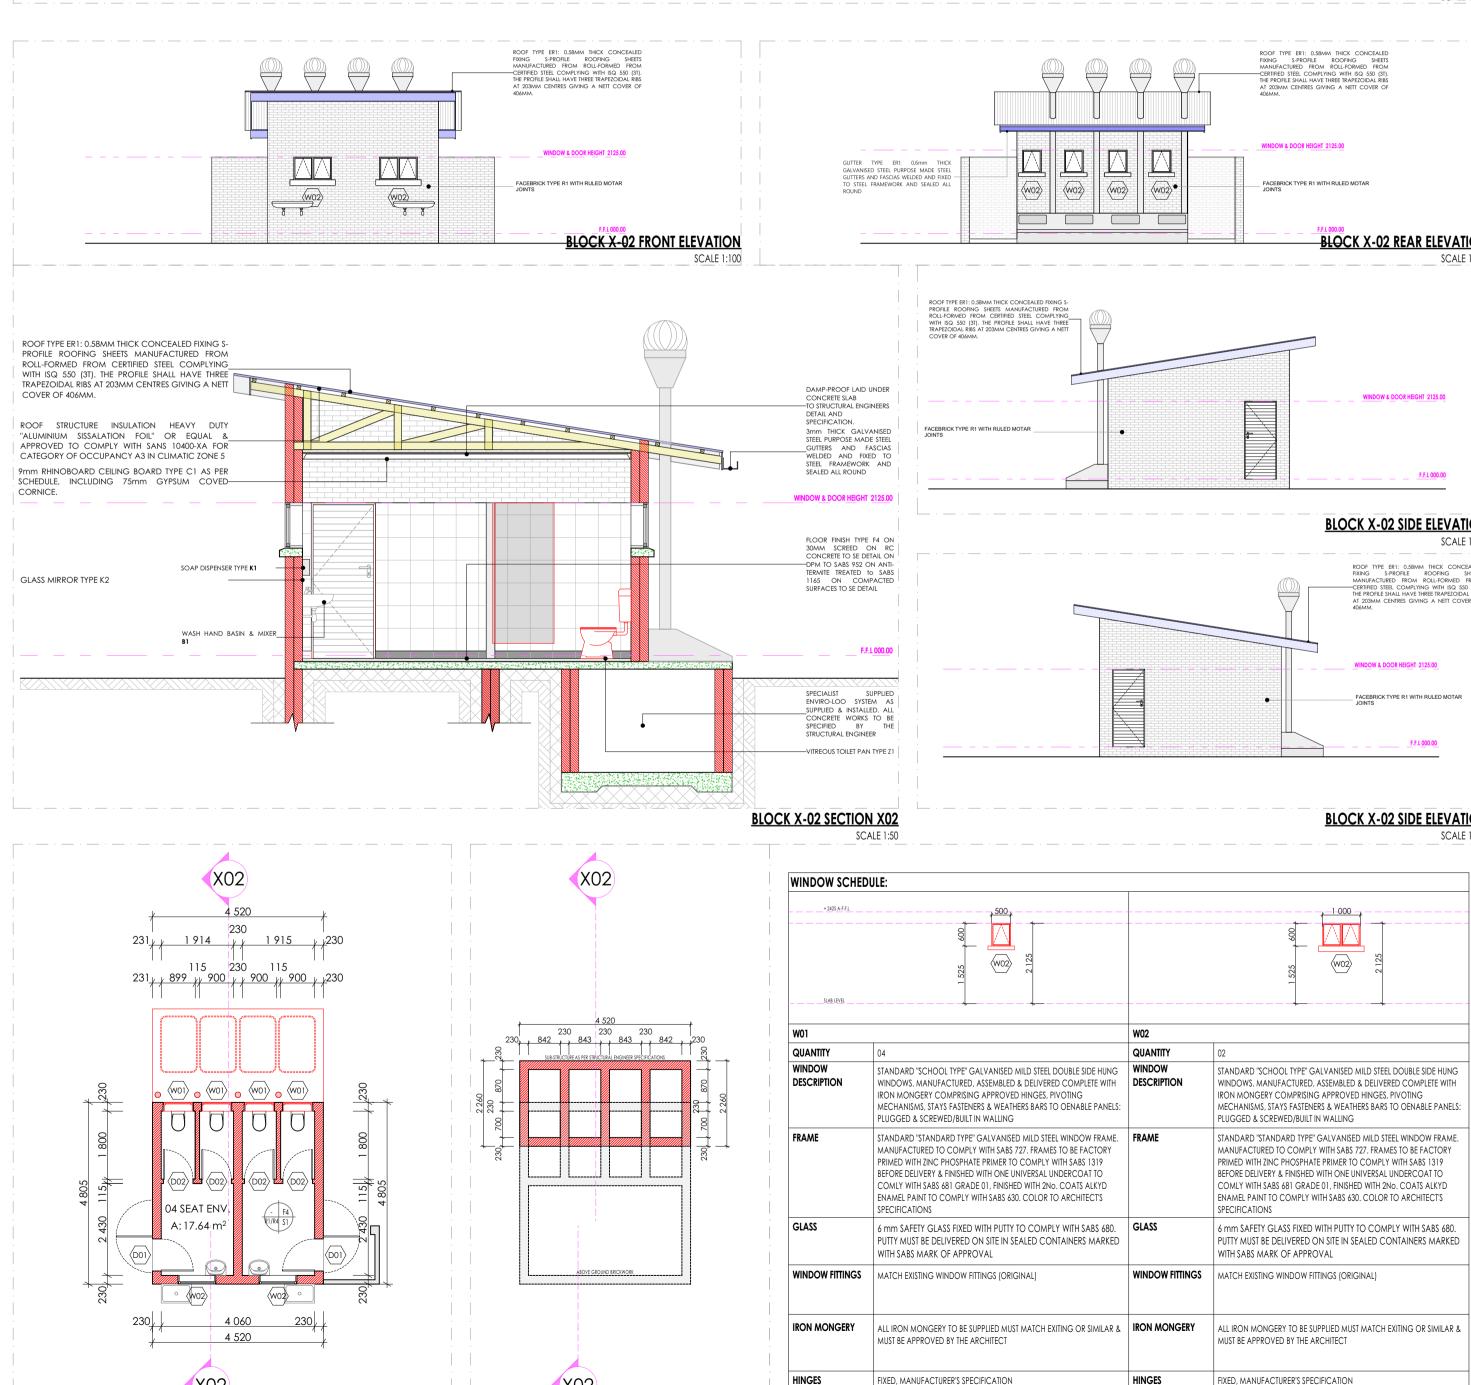

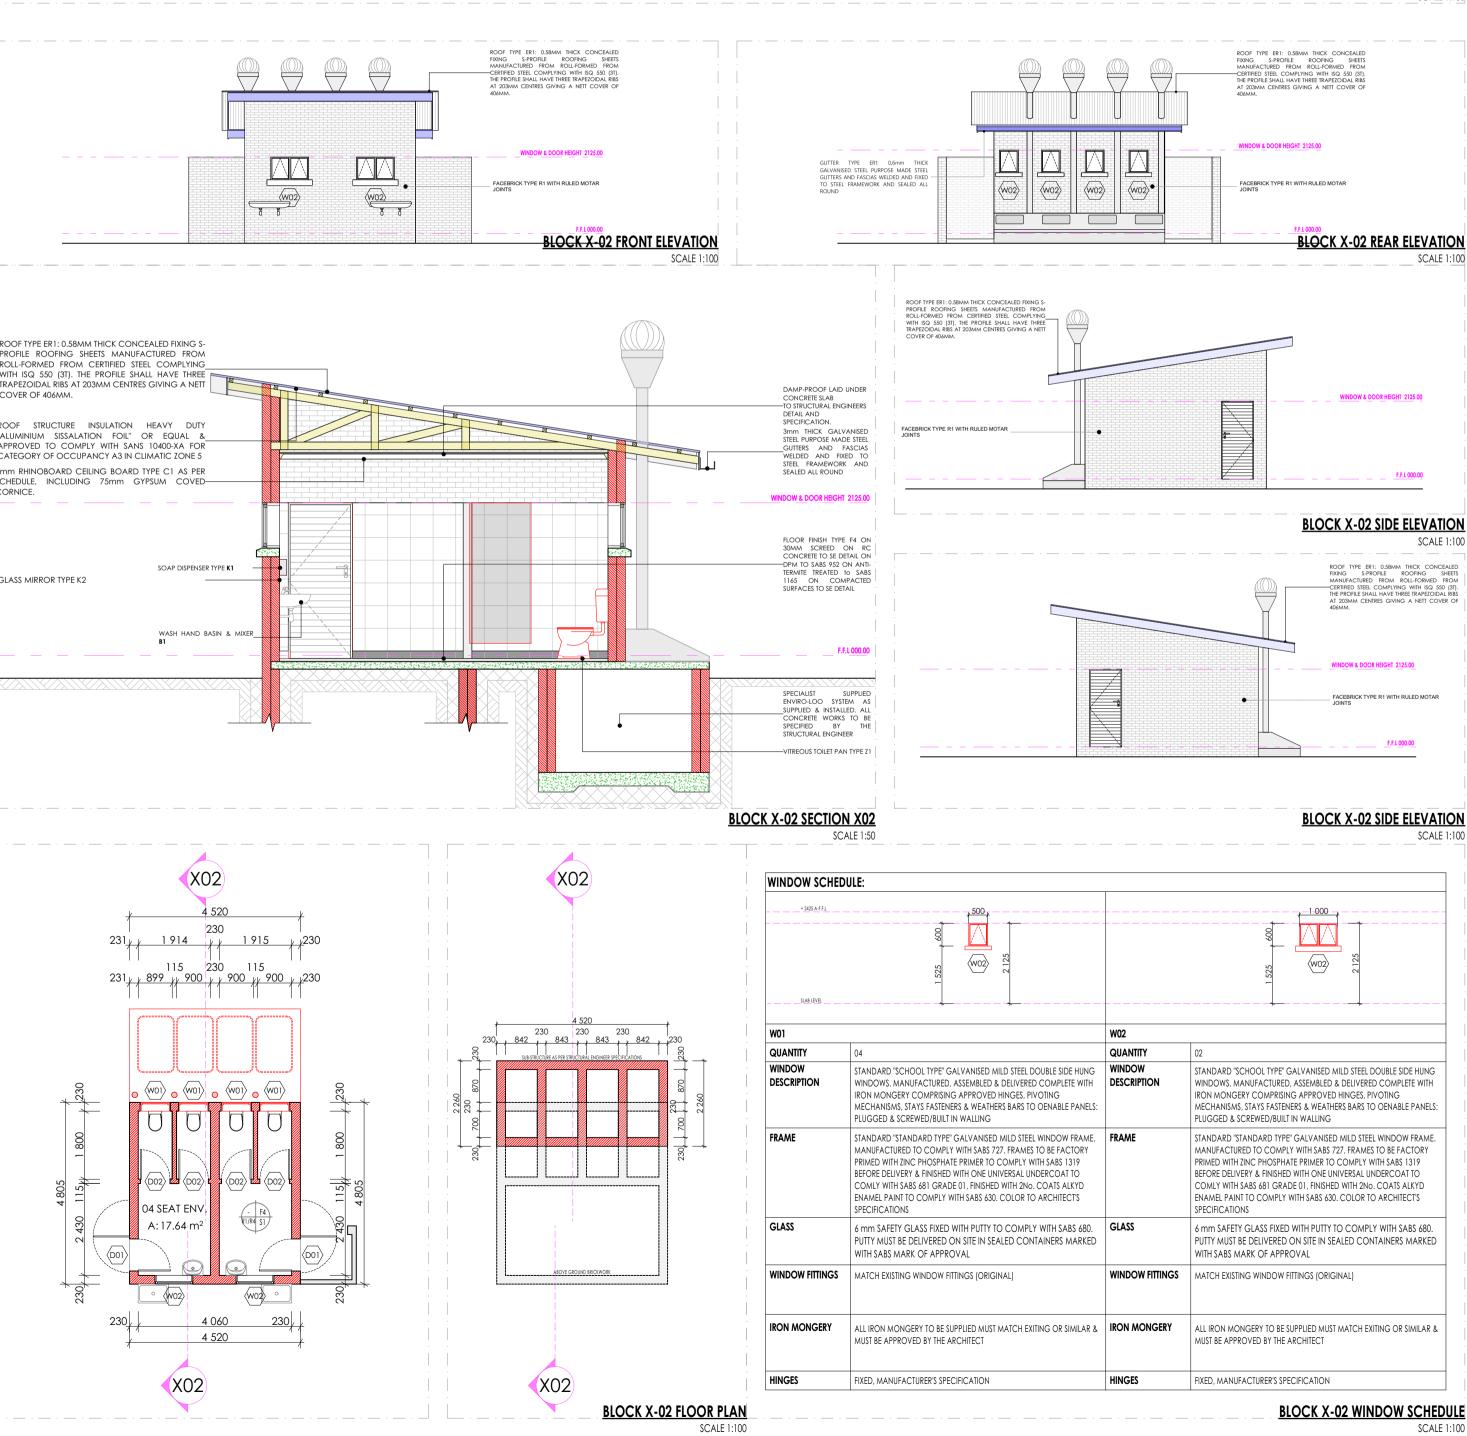

_	· · · ·				
_			1		
		+ 2/25 A-FFL		† 0.813 †	
		SAB LEVEL		2.125	
				<b>1</b> 0.170	
	BURGLAR DOOR (SING	sLE)	INTERIOR DOOR		
	QUANTITY	02	QUANTITY	02	
	DOOR DESCRIPTION	PAINTED GALVANISED MILD STEEL GATE CONSISTING OF 10 x 10 mm MILD STEEL BARS PLACED AT 100 mm CENTRES AT A 90° ANGLE, INCLUDING SECURITY MESH. COLOR TO ARCHITECT'S SPECIFICATION TO COMPLY WITH SABS 681, GRADE 01 AND FINISH WITH TWO COATS ALKYDE EGG-SHELL PAINT TO COMPLY WITH SABS 630	TIMBER DOOR WITH 3 mm PLY ON BOTH SIDES WITH 2 CONS		
x	FRAME	50 x 50 mm GALVANISED MILD STEEL SQUARE WELDED TO FORM FRAME	FRAME	STANDARD 1.6 mm IN DOUBLE REBATE PRESSED MILD STEEL DOOR FRAME WITH WALL MATCHING PROFILE IN COMPLIANCE WITH SABS 1129 OR THE LATEST VERSION COMPLETE WITH LUGS & FIXTURES TO ACCOMODATE 840 x 1910 DOOR LEAF	
	FRAME FINISH	1 x COAT ZINC CHROMATE PRIMER 2 x COATS GLOSS ENAMEL ( EXTERIOR QUALITY)	FRAME FINISH	WASHABLE ENAMEL PAINT FINISH AS PER SABS 723 FOR PRIMER, SABS 681 FOR UNDERCOAT & SABS 630 TYPE 02 FOR FINISH COAT. COLOR TO ARCHITECT'S APPROVAL	
	FRAME FINISH	PAINTED MILD STEEL GATE CONSISTING OF 10 x 10 mm MILD STEEL BARS PLACED AT 100 mm AT CENTRES AT 90° ANGLE, INCLUDING SECURITY MESH, TO COMPLY WITH SABS 681, GRADE 01 & FINISH WITH 2 COATS ALKYDE EGG-SHELL PAINT TO COMPLY WITH SABS 630 COLOR TO ARCHITECT'S SPECIFICATION	DOOR FINISH	APPLY 3No. CLEAR EGGSHELL VARNISH FOR INTERIOR TO COMPLY WITH SABS 887 TYPE 01, THIN DOWN FIRST COART WITH MINERAL TURPENTINE AS PER MANUFACTURER INSTRUCTIONS, ALLOWING EACH COAT TO DRY OVERNIGHT, APPLY WOOD PRESERVATIVE TO EXPOSED EXTERIOR WOOD TO SATURTE THE SURFACE, WITH EACH COAT SOAKING IN BEFORE FURTHER COATS, APPLY UNTIL NO FURTHER SOAKING TAKES PLACE	
	IRON MONGERY	APPROVED LOCKSET AS PER SUPPLIER DOOR STOP - POLISHED BRASS FLOOR MOUNTED APPROVED ALUMINIUM ENGRAVING SIGN PLATEE FOR APPROPRIATE ROOMS	IRON MONGERY	APPROVED LOCKSET AS PER SUPPLIER DOOR STOP - POLISHED BRASS FLOOR MOUNTED APPROVED ALUMINIUM ENGRAVING SIGN PLATEE FOR APPROPRIATE ROOMS	
	HINGES	3 No. STAINLESS STEEL MEDIUM DUTTY BUTT HINGES	HINGES	3 No. STAINLESS STEEL MEDIUM DUTTY BUTT HINGES	

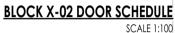

IS URD - FOR TENDER LEGEND NEW WALLS EXISTING WALL TO BE RETAINED EXISTING WALL TO BE DEMOLISHED NEW FIXTURES & FITTING TO BE INSTALLED ITEMS IN RED AND (OR) DASHED LINES ARE TO BE REPAIRED AND (OR REPLACED) NOTES ALL DIMENSIONS ARE IN MILLIMETERS UNLESS OTHERWISE mm thick famelled steel shower tray size 900x900x160 mm manufactured with anti slip pattern, with rounded internal corners, and 38 mm BSP grated waste STATED DIMENSIONS TO BE READ, NOT TO SCALED FROM THIS DRAWING CONTRATORS TO CONFIRM ALL DIMENSIONS ON SITE BEFORE CONSTRUCTION COMMENCES & ANY DISCREPANCY TO BE REPORTED TO THE PROJECT ous china size 560 x 415mm rounded 'Tuscany', OR EQUAL AND APPROVE basin to comply with SABS 497 with single tapho ARCHITECT FINISHES LEGEND **CEILING FINISH**ramic fireclay size 450x350mm oval self-rimming vanity basin to comply with SABS 497 in one tap hole configuration supplied without overflow and fitted with: Ĉ R S WALL FINISH SIGNATURE TABLE DISCIPLINE SIGN CLIENT PLAN EXAMINER FIRE CONTROL ENVIRONMENTAL **ROADS | STORMWATER** WATER & SANITATION ainage ledge and folded edges. Bowl to be fitted to kitchen cupboard (cupboard elsewh SABS 906 fitted with: Approved Sink mixer- wall type, chrome plated swivel Outlet, adjustat urer's specifications. Sink installation height = 900mm AFFL. sed drainage ledge and folded edges. Bowl to be fitted to kitchen cupboard (cupboar mply with SABS 906 fitted with: Approved Sink mixer- wall tape, with chrome plated overarm esories in accordance to manufacturer's specifications. Sink installation height = 900mm AFFI without overflow, with a centre end waste outlet, fitted to the wall on two semi-conceale 10 SS, stainless steel with radiused internal corners and provision for a 40mm dia, outlet, Fitte JUL 21 FIRST ISSUE FOR TENDER complete with sliding wall flanges, Un-slotted sink waste with back nut, plug with stirrup, ch prass. Sink installation height = 900mm AFFL. Cut out size 535 x 425mm. REV. NO. DATE DESCRIPTION ed from grade 304 (18/10) SS, radiused internal corners and provision for a 40mm dia. outle istable wall flanges and exposed adjustable connections. CP. Un-slotted sink waste with bac 'P'-Trap. Sink mounted on 2no. 25mm square SS gallow brackets, front leg and adjustable fo IMPOPC ROVINCIAL GOVERNMENT REPUBLIC OF SOUTH AFRICA nm high 275mm depth Toilet Roll Holder manufactured from 18/10 Stainless Steel, surface Sa pries in accordance to manufacturer's specifications. DEPARTMENT OF eight with polished bevelled edges 4 times holed for and fixed, with chromium plated dom PUBLIC WORKS, ROADS & INFRASTRUCTURE steel, Surface Satin Finish, Material Thickness 1.5mm, including Screws, dowels and all necessa SEBOENG PRIMARY SCHOOL - 925 611 177 of 100 Liners per pack Complete with all necessary accessories and installed in accordance to **RESTORATIVES, REPAIRS & ADDITIONS** ry accessories and installed in accordance to manufacturer's specifications. **DOCUMENTATION & PROCUREMENT** satin polished finish complete with SS fixing screws and plastic wall plugs. Installed as per ARCHITECTURAL t grab rail with 450mm high centre flange, in satin polished finish complete with SS fixing screws WORK DESCRIPTION - SUB DIVIS BLOCK X02 enser in stainless steel. Complete with screws, locking key, and all necessary accessories ar DRAWING DESCRIPTION FLOOR PLN | SXN | ELEVATIONS & SCHEDULES nplete with screws, locking key, and all necessary accessories and installed in accordance DRG No. 403-01 01/01 DESIGN **SMTN** at and Coat Hook in multi-track two Hooks Configuration With Anodised Silver Finish Comple N/A SCALE AS SHOWN T.M essary accessories in accordance to manufacturer's specifications. Installation height as pe NOV 201 T. MANYADZA long with flanged ends and screws CP fixing height as per PA's drawing. CONSULTANT esistant rigid uPVC (Colour Grey) and cut to suit door width from 3m length, installed strictly in CTURA - INTERNATIONAL 00mm above FFL, or as specified. 50mm) with wall-mounted code SC0400 Keystone Brackets Adjustable Set of 2, size 300mm. To dance with manufactures instructions. ft board core pinning material beaded all round with anodised aluminium channel surrour 381 8386 7(0)18 381 8334 rews and wall plugs at 900mm above floor level. ft board core pinning material beaded all round with anodised aluminium channel surrour ews and wall plugs at 900mm above floor level 7 (0)13 754 657 ted with colour coordinated insert. All runners o be wheeled and fitted with individual clut nechanism to be operated by a nylon ball chain with a reduction gear inside a fully enclose eans of concealed type fixing brackets. www.tecturail.com ALSO IN NAIROBI, KENYA AND GABORONE, BOTSWANA bolt, , including connections to downpipes. CONTRACTOR plyurethane infill (colour grey). To be installed within the tile surface over the 20mm expansion in accordance to the manufacturer's specification AUTOCAD

**SANITARY SCHEDULE** WC'S URINALS & SHOWER Z1: CERAMIC STANDARD WC (CC)- CONCEALED CISTERN Vitreous ching 90° outlet WC or equal and approved top inlet closed rim back-to-wall pan. Floor Mounted to comply with SABS 497 & Fitted with "J Thermoset Plastic Seat", Fitted with Concealed Flushing Cistern for WC 6-7 litres adjustable with small discharae valve access pneumatic discharae val Installed with dual flush ability & complete with all necessary fittings to manufacturer's specification and applicable SABS standards. Flush valve to be fitted with blank flush plate **<u>Z2: CERAMIC PARAPLEGIC WC</u>** /itreous china 900 outlet or equal and approved, top inlet closed rim back-to-wall pan to comply with SABS 497. Fitted with Cistern Installed complete with c necessary fittings to manufacturer's specification and applicable SABS standards. Flush valve to be fitted with suitable extension lever. **Z3: CERAMIC PARAPLEGIC WC** (CC)- CONCEALED CISTERN Vitreous china 900 outlet WC or equal and approved top inlet closed rim back-to-wall pan, Floor Mounted to comply with SABS 497 & Fitted with "Jac Thermoset Plastic Seat". Fitted with Concealed Flushing Cistern for WC 6-7 litres adjustable with small discharge valve access pneumatic discharge valve Installed with dual flush ability & complete with all necessary fittings to manufacturer's specification and applicable SABS standards. Flush valve to be fitted with suitable extension lever, blank flush plate & offset push button for parapleaic access Z4: CERAMIC STANDARD WC (BACK INLET) Vitreous china 900 outlet, back inlet pan to comply with SABS 497. Fitted complete with Back inlet exposed flush-valve complete with all necessary fittings as per manufacturer's specifications and applicable SABS standards. Flush valve to be fitted with suitable extension lever. **Z5: CERAMIC STANDARD WC (CC)** Vitreous china 900 outlet, back inlet pan to comply with SABS 497. Fitted complete with matching 7 litre pushbutton top dual flush cistern fitted with quality approved heavy duty thermoset lid, seat and complete with all necessary fittings as per manufacturer's specifications and applicable SABS standards. Z4: CERAMIC Wall Hung URINAL wall hang bowl urinal to comply with SABS 497. Supplied with suitable 38mmCP domical grating, CP top inlet spreader an two hanger brackets and fitted with exposed flush-valve, and suitable bottle trap chrome finish as per manufacturer's specifications and applicable SABS SO1: SHOWER fittina in corner position fitted with Shower set and complying with SABS 226 comprising of approved: • Glazed Shower Cubicle with access door as per standard supply from manufacturer and sized to fit space configuration Overhead shower arm with wall flange. Chrome Plated Shower Head with ball jointed connector Chrome Plated Bath/shower diverter mixer-wall type with sliding wall flanges and concealed connections adjustable from 178 mm to 203 mm centres. Shower tray to be recessed 50 mm into a 100mm high concrete plinth with exposed plinth face tiled. WASH-HAND BASIN B1: WHB & MIXER TAP configuration supplied with integrated overflow and chainstay hole through the centre semi-punched supplied with a 'Tuscany' pedestal and fitted with 1N 'Cobra Watertech' 15mm chrome pushbutton demand pillar tap with flanged backnut (code KM2.102) metering tap, 309-32 CP anti-theft plug with spindle, 30 pasin waste, 365/40 CP Bottle Trap, mounting kit and angle valves. 82: DISABLED BASIN 420mm semi rounded lavatory basin to comply with SABS 497, in two tap hole configuration fitted with: 2 No. chrome plated Elbow action pillar-tap, with 1/4 turn ceramic disc head and blue & Red indicators water applications and flanged backnut, chrome plated waste, chrome plated 32 mm standing overflow tube, chrome plated Bottle Trap supplied with all necessary pipe connections. Fixed with concealed wall bracket in accordance to t B3: WHITE GLAZED PORCELAIN WHB (VANITY) 1No. chrome plated tap with flanged backnut (code KM2.102) metering tap, mounting kit and angle valves 400mm long flexible inlets and chrome plated bottle trap supplied with all necessary pipe connections. Basin mounted on cabinet or vanity slab with silicon sealant between contact areas in stric accordance to manufacture's specifications. B4: SMALL BASIN & 2 TAPSTRAY & SHOWER SET (FOR WORKSHOPS) Vitreous china size 455x290mm wash basin to comply with SABS 497 in 2-tap hole configuration supplied with integrated overflow and chainstay hole with; 2N pillar taps, chrome plated anti-theft plug with spindle plug, slotted basin waste, chrome plated Bottle Trap, mounting kit and angle valves with 400mm lor flexible inlets supplied with all necessary pipe connections. All brackets and fixing accessories in strict accordance to the manufacturer's specifications. B5: H/DUTY BASIN & 1No. TAP (FOR LABS) heavy duty basin in one taphole configuration to comply with SABS 497 and RHS hole plugged and fitted with;1N pillar tap, Chrome Plated anti-theft plug with spindle plug, slotted basin waste, chrome plated Bottle Trap, mounting kit and angle valves with 400mm long flexible inlets supplied with all necessary pipe connections. Fitted to wall using 2No. Semi-concealed cast iron brackets in accordance to the manufacturer B6: MEDIC BASIN & FITTINGS (SICK BAY) Vitreous china 510 x 420mm semi rounded lavatory basin to comply with SABS 497, in two tap hole configuration fitted with; 2 No.chrome plated Elbow action pillar-tap, with . turn ceramic disc head and blue & Red indicators water applications and flanged backnut, chrome plated waste, chrome plated 32mn standing overflow tube, chrome plated Bottle Trap supplied with all necessary pipe connections. Fixed with concealed wall bracket in accordance to the manufacturer's specifications. Combination of sanitaryware, accessories and general fittings comprising of: • Mirror type K2. • Paper towel dispenser K8 and bin type K3. • Soap dispenser type K9. • Splashback comprising 2no. rows of wall tile finish type R5 as per finishes schedule and arout in compliance to manufacturer's specifications and government standard specifications. Installation heights as indicated in the drawings G8: CHALKBOARDS- GREEN SURFACE COLOUR

SINKS:
X1: STAINLESS STEEL SINK
Stainless steel 1000 x 457mm inset single end bowl with recessed dro measured), Grade 304 (18/10) Stainless Steel sink to comply with S and supplied with suitable assessories in accordance to manufacture
X2: STAINLESS STEEL SINK Stainless steel 1500 x 457mm inset double end bowl with recesse elsewhere measured), Grade 304 (18/10) Stainless Steel sink to con swivel Outlet, adjustable wall flanges and supplied with suitable ace
X3: CERAMIC SINK Ceramic fireclay 435 x 335 x 180 mm rectangular laboratory sink brackets supplied with all necessary accessories (all to be acid resist
X4: SINGLE WASH TROUGH (inset) & 2 no. TAPS 600mm x 500mm Inset washtrough, manufactured from grade 18/1
with Approved 2No. CP bibtaps - plain extended chrome plated, or and stay. CP, 'P' trap, with deep seal and cleaning eye. Rough bra
X5: DOUBLE WASH TROUGH (inset) & 2 no. TAPS 1200 x 553 x 260mm Double bowl wall hung washtub manufacture
fitted with: Approved 2no wall type bibtaps, with Swivel Outlet, adju nut and plug with stirrup. CP, Double drain black rubber deep seal ' piece at height of 915mm AFFL.
SANITARY ACCESSORIES
K1: SS TOILET ROLL HOLDER- 2 ROLL Standard stainless steel toilet roll holder (2 roll) 153mm width x 270m
finish, including screws and dowels and all other necessary accessor K2: GLASS MIRROR
6mm thick clear float glass silver-backed mirror, size 450x900mm he headed mirror screws K3: SS WASTE BIN
328W x 826H x 203D Waste bin manufactured From 18/10 Stainless st accessories in accordance to manufacturer's specifications.
K4: SANITARY BIN (PLASTIC) 190mm x 320mm x 600mm Plastic Sanitary Pedal Bin with capacity or manufacturer's specifications.
K5: SOAP HOLDER Single semi-recessed ceramic soap dish Complete with all necessar
K6: WALL GRAB RAILS-PARAPLEGIC Stainless steel 914 x 90 x 32mm diameter wall (rear) grab rail, in manufacturer's instructions.
K7: GRAB RAILS (RIGHT/LEFT HAND)-PARAPLEGIC Stainless steel 1016 x 90 x 32mm diameter right/left hand side toilet and plastic wall plugs. Installed as per manufacturer's instructions.
K8: PAPER TOWEL DISPENSER 350mmWx365mmHx230mmD tear and dry paper hand towel dispe installed in accordance to manufacturer's specifications.
K9: SOAP DISPENSER/DISH- WALL MOUNTED 115W x 270H x 110D Stailess steel Hands Free soap dispenser. Comp
manufacturer's specifications.  K10: ALUMINIUM COAT HOOKS (Multirack)
820mm Wide x 220mm High x 90mm High Aluminium Multi-rack Hat with Screws
K11: HAND DRYER (Hands free) As per Electrical Engineers specification
<u>K12: TOWEL RAIL</u> 55mm dia. Polished 900mm long towel rail complete with all nece architect's drawing.
K13: SHOWER CURTAIN RAIL (straight) 20mm dia. standard chromium plated shower curtain rail 1300mm lo
GENERAL FIXTURES
G1: DOOR PROTECTOR
200mm wide uPVC Door Protector manufactured in high impact res accordance to manufacturer's specifications. Installation height 900
G2: PROJECTOR SCREEN Pull down PVC screen size 2440 x 1850mm (viewing area 2340 x 1750 be supplied complete with all accessories, and fitted in strict accord
G3: PINBOARD 1500W X 1000H Pinboard size 1000mm H x 1500mm W comprising of laminated soft
mitred at the corners. To be fitted complete with fixing brackets, scre <u>G4:</u> PINBOARD 3000W X 1200H
Pinboard size 1200mm H x 3000mm W comprising of laminated soft mitred at the corners. To be fitted complete with fixing brackets, scre
<b>G5: WINDOW NORMAL BLINDS(vertical fabric)</b> 127 mm vertical deco blinds with anodised aluminium headrail fittle mechanism. All runners to be connected by stainless steel links. Tilt m can blinds to be face fixed (fixed over the window papering) by mac
cap. Blinds to be face fixed (fixed over the window opening) by med <u>G6: FLOOR DRAIN</u> Cast iron flat type full-flow outlets size 110 mm diameter with centre b
G7: SS FLOOR EXPANSION JOINT COVER
Co-extruded heavy-duty stainless steel movement joint strip, with po joints, in accordance to the manufacturer's specifications.

accordance with the manufacturer's instructions.

ITEBOARD or EQUAL & APPROVED vitreous enamelled steel utility school chalkboards wall-mounted size 4800mm x 1140mm hig PRO JECT NUMBER nanufactured in accordance with SABS Standard CKS 36/2004 Edition 4 and suitable for Class 1: Heavy Duty applications, as defined therein. Enamel steel Util chalk board surfaces to be matt and finely structured, olive green in colour (Vitrex Colour Reference - Chalk Board Green LM1797/2), supplied complete wil ntegral anodised aluminium chalk rail (ACR), fixing components and secured in position to brickwork. The Chalk boards are to be fixed in position strictly LDPW - PROF/16002/E17

497

ITEM No.

DRAWN

CHECK

PrArch

43981757

-FLOOR FINISH

WALL

SKIRTING

FINISH

#### FLOORS: F1: FULLY FLEXIBLE TILES (Corrosive Resistant & Anti-Slippery)

300 x 300 x 2.0mm thick (colour type to architects approval), OR EQUAL AND APPROVED, quartz reinforced semi-flexible vinyl floor tiles to SABS Specification 581: 1992 (or later revision), and laid to SABS 070 (or later revision) and in accordance to manufacturer's specifications on cement screed subfloor. Fittings to include, ribbed angle tiles where there is change of level & Movement Joints of 6mm Wide With Patent Aluminium Movement Joints Strips Consisting Of Synthetic Fibre Inserts Installed At Intervals As Per Manufacturer's Instruction. Colour and pattern to architects approval F2: PORCELAIN TILES -MATT 600 x 600 x10mm thick matt porcelain tile to comply with SABS 1449 laid on approved pattern by an approved specialist to comply with

SABS 107 and approved adhesives and grout on screeds With Thickness/Specification in strict compliance to manufacturers instructions and SABS specification. Fittings to include, ribbed angle tiles where there is change of level & Movement Joints of 6mm Wide With Patent Aluminium Movement Joints Strips Consisting Of Synthetic Fibre Inserts Installed At Intervals As Per Manufacturer's Instruction. Colour and pattern to architects approval.

#### F3: CARPET TILES

500mm x 500mm , 100% PFX staple fibre carpet tiles To Comply With SABS 1419 (heavy commercial) consisting of fibres set out on vaterproof vinyl backing and to comply with EN 1307 Wear Class 4 (heavy duty), laid with approved adhesive on 30mm thick cement screeds in strict compliance with manufacturer's instructions. Carpet tiles to conform to BS 4790 on fire rating, and DIN 54324 on wira test and ISO body test at less than 2Kv at 25% RH on static electricity. Colour and pattern to architects approval.

#### F4: CEMENT SAND SCREED

30mm thick polished cement sand screed with 13mm Stone Nominal aggregate for Topping to comply with SABS 1083 or latest revision for concrete.

#### **F5: EXTERIOR MULTI COLOURED CONCRETE INTERLOCKING PAVERS**

55mm thick multi-coloured concrete pavers laid on sand bedding to civil/structural engineer's specification in approved pattern and compacted to approval and grouted in strict accordance to manufacturer's specifications. All to be manufactured and installed in strict compliance to SABS 1058 or Latest Revision.

#### F6: GRANOLITHIC FINISH

22 mm thick untinted Granolithic finish composed of one part cement, one part fine sand, two parts coarse sand and one part granite that would pass through a 5mm mesh sieve; laid by specialist in panels not exceeding 10m2. divided with approved brass dividing strips. All to be manufactured and installed in strict compliance to the latest SABS approved standards. Colour, pattern and aggregate size to architects approval.

#### F7: INTERLOCKING PAVERS (RIGID PAVING/VEHICULAR WAYS)

220mm x 197mm x 80 mm thick concrete interlocking pavers, 25 mpa, manufactured to SABS spec 1058, laid on sand bedding to civil/structural engineer's specification to a 'herringbone' pattern to the Architect's approval.

#### F8: SEMI FLEXIBLE VINLY SHEETING (CORROSIVE RESISTANT/ANTI-SLIPPERY)

2.5mm Thick Heavy Traffic Use, Corrosive Resistant & Anti-Slippery Vinyl Sheeting Semi-Flexible To Comply With SABS 586, With Static Dissipative Properties Throughout Thickness, Engineered for ESD or SD (anti-static) Protection Vinyl Sheet, Laid on Self -Levelled Smooth Screed alued with conducive adhesive To SABS 070 or Latest Revision In Accordance To Manufacturer's Instructions And Installed By Approved Specialist. Joints Shall be Welded as Per Manufacturer's Specifications With No more than 2mm Gap. Clean & Polish Floor In Compliance With SABS 1042. Colour To Architect Approval On Sample Presentation. Contractor to provide Certificate of Static Current Conductivity. Contractor to provide Certificate of Static Current Conductivity, Corrosive resistant & Anti-Slippery.

#### F9: GRAVEL FINISH ON SAND LAYER

32mm Gravel On Compacted Sand Layer Base as Per PSE Details Installed in All Duct Chambers Accommodating Sanitary Services.

### SKIRTING:

#### S1: HARDWOOD OR EQUAL AND APPROVED

"Ex 75mm x 20mm Moulded Hardwood Skirting" to comply with SANS 1099, fixed to walls in long lengths with splayed heading joints and mitred coners with screws and plugs at centres not exceeding 600mm, and fixed with a 19mm x 19mm quadrant beading. The skirting to be vanished with 3No. coats of egg shell clear vanish to comply with SABS/SANS 381 type 1.

#### S2: CERAMIC TILE SKIRTING

600mm wide x 100mm high x 7mm thick matt porcelain tile to comply with SABS 1449 laid with approved adhesives and grout on 22mm thick screeds in strict compliance to manufacturers instructions and SABS specification, with cove base and straight tops. Complete with corner and top trims. Fittings to include, ribbed angle tiles where there is change of level. Colour and pattern to architects approval.

#### S3: CEMENT SAND SCREED

5 mm high x 20 mm thick hardened cement sand screed skirting coved at 50 mm dia. to form a continuous joint with the adjoining screed floor finish to PA's approval. All to be manufactured and installed in strict compliance With SABS 1083 or latest revision.

#### WALL FINISHES:

R1: FACE BRICK BX face brick in common running bond to comply with SABS 227 and forming part of the structural work.

#### <u>R2: EMULSION (PVA) PAINT – FULL HEIGHT</u>

no. coats of PVA matt finish emulsion paint to SABS 1586 applied on plastered surface primed and with 1 no. coat undercoat to SABS 681 grade1, in accordance to manufacturer's instructions.

#### R3:ALKYD (ENAMEL) PAINT

no. coats matt (egg shell) finish alkyd (enamel) paint to SABS 630, type 2 applied on plastered surfaces with 1 no coat alkali resistant laster primer to SABS 1416 and 1 no. coat undercoat to SABS 681 grade1, in accordance to manufacturer's instructions.

#### R4: GLAZED CERAMIC WALL TILES / ENAMEL PAINT COMBO

Combination of; 600mm wide x 300mm x 7mm thick high glazed ceramic tiles To Specification "R5", laid on 15 mm thick plaster prepared to receive wall tiles fixed with approved adhesives and grout in compliance to manufacturer's specifications and government standard specifications laid from finish floor level to window level AND ENAMEL paint to specification "R3" To Comply with SABS 630 or latest revision applied from 2100 mm above finished floor level to ceiling height all in strict compliance to manufacturer's instructions. All to be manufactured and installed in strict compliance to the latest SABS Standards.

#### **R5:CERAMIC WALL TILES – FULL HEIGHT**

600mm x 300mm x 7mm thick high glazed ceramic tiles to Comply with SABS 22 or Latest revision, laid on 15 mm thick plaster prepared to receive wall tiles fixed with approved adhesives and grout in compliance to manufacturer's specifications and government standard specifications. Tiles to be laid to full ceiling height. All to be manufactured and installed in strict compliance SABS 22 Standard. All to be nanufactured and installed in strict compliance SABS 22 Standard.

#### CEILING AND CORNICE:

C1: 9mm GYPSUM BOARDS FLUSH PLASTERED CEILINGS OR EQUAL AND APPROVED GypCeil Classic" gypsum plasterboard ceilingor EQUAL & APPROVED consisting of 1 layer Gyproc RhinoBoard 9mm (locally manufactured,

ISO 9001 & 14001 certification, recycled paper content, Ecospecifier listing) fixed to timber brandering installed at maximum 300mm centers using Gyproc RhinoBoard Sharp Point Grabber Screws 32mm at maximum 150mm centers. Apply . Gyproc RhinoTape to all joints and skim the ceiling using Gyproc RhinoLite.

#### C2: FIBRE CEMENT BOARDS (H-JOINTED)

6.4mm thick GypCeil Prestige S" fibre cement ceiling boards or EQUAL & APPROVED consisting of 1 layer Gyproc RhinoBoard 9 mm (locally manufactured, ISO 9001 & 14001 certification, recycled paper content, Ecospecifier listing, non-combustible to SANS 10177-5) fixed to EX 38mm x 50mm timber brandering installed at maximum 400mm centres using Gyproc RhinoBoard Sharp Point Grabber Screws 32mm at maximum 150mm centres with all necessary accessories, finished with 3 No. coats of super PVA external quality paint colour to PA's approval. Gyproc RhinoTape to all joints and skim the ceiling using Gyproc RhinoLite.

#### C3: PATENT SUSPENDED ACOUSTIC TILES OR EQUAL AND APPROVED

200mm x 600mm X 15mm Gyproc Celotex Pin Perforated or Fine Fissured OR EQUAL & APPROVED laid into Donn ceiling grid and secured into place using Donn Hold Down Clips @ 200mm c/c. Donn Wall Angle M6 fixed to the perimeter wall using fixings at 300mm centres. Donn T38 FR Main Tees (0.4mm thickness, Z150 galv. coating, locally manufactured, recycled content, ISO 9001 & 14001 certification) at 1200 centres & Donn T38V (1200 long) Cross Tees at 600 centres. Suspend main tees @ 1200mm c/c using Donn Hanger Strap 19mm suitably fixed o the building structural members. Donn Galvanized Hanger Strap 19mm at maximum 150mm on both sides of the fire notch. All fire otches to be in line. Suspend all full length 1200 Cross Tees at their mid-point using Donn Hanger Strap 19mm suitably fixed to the building structural members. All to comply with latest SANS 803 including all necessary accessories and installed in strict accordance to manufacturer's specifications.

#### C4 EMULSION (PVA) PAINT OR EQUAL AND APPROVED

mulsion (PVA) Paint on Skimmed Plastered Slab" 3No. coats of PVA emulsion ceiling paint to latest SANS 1586 approved on 6mm thick light weight hemi-hydrate gypsum plaster on concrete slab soffit.

#### **ROOF COVERING AND INSULATION:**

ER1: EMBOSSED ROOFING SHEET (TWO SIDES)


Roofing Sheets: 0.58mm Thick concealed fixing roofing sheets manufactured from roll-formed from certified steel complying with ISQ 550 (31). The profile shall have three trapezoidal ribs at 203mm centers giving a net cover of 406mm. The rib height shall be 41mm and provide capillary breaks. The male rib shall have spurs at 283mm centers to ensure a positive double interlocking action at side-laps. Each pan shall incorporate two stiffener ribs. Profiled roofsheets to be coated on both sides with "Global Coat" or "Chromadek Colour" and laid on structural timber/steel structure incorporating all necessary accessories such as flashings and eave closers in strict compliance to manufacturer's instruction

Insulation: SHALL EITHER BE: 1: where there are acoustic ceilings susspeded board, a heavy duty "Aluminium sisalation foil" shall be installed AND 2: where the steel work is exposed, a 50mm "FactoryBoard" manufactured from noncombustible glass fibres and thermo-setting resin binder supplied size 2400mm x 1200mm and 80kg/mÑ and finished with white metalized foil.


Galvanised Steel (GI) Gutter: 150mm Wide x 100mm Deep x 0.6mm Eaves Gutter of Commercial Grade Steel With Class Z275 Galvanising To Comply With SABS 934 or latest Revision Fixed To Painted Fibre Cement Fascia Board Together with standard accessories discharging into Rainwater Downpipes.

Downpipe: 110 x110 x 0.6mm Thick Commercial Grade Galvanised Steel Sheet With Class Z275 Galvanising To Comply With SABS 934 or Latest Revision to or built into walls or cast in concrete columns fixed to brickwork or steel including brackets and self-taping screws To Manufacturer Installation Instructions.

Fascia board: 250 x 10 mm Fibre- Cement Fascia/Barge Board, Screw Fixed To Truss Ends & Counter Batten With Countersunk Brass Screws. Prepare & Apply One Universal Undercoat & Two Coats Super Acrylic P.V.A.

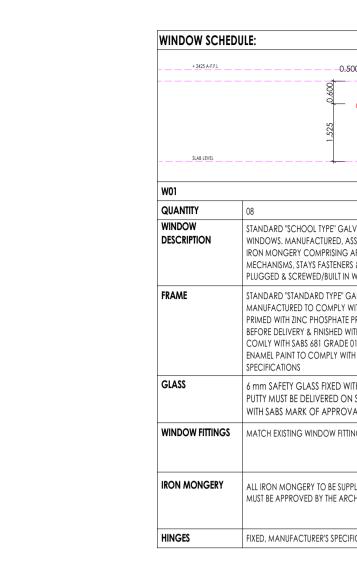

FACEBRICK TYPE R1 WITH RULED MOTAR

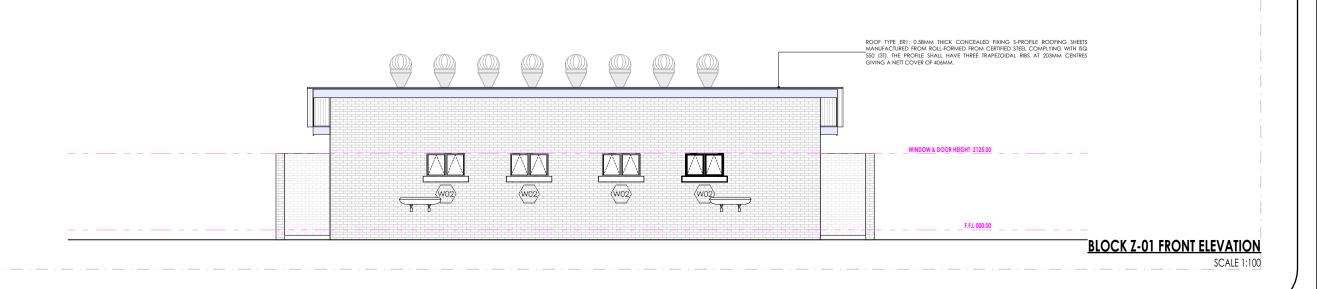

## **SANITARY SCHEDULE**

IS URD - FOR TENDER LEGEND NEW WALLS EXISTING WALL TO BE RETAINED EXISTING WALL TO BE DEMOLISHED **NEW FIXTURES & FITTING TO BE INSTALLED** ITEMS IN RED AND (OR) DASHED LINES ARE TO BE REPAIRED AND (OR REPLACED) NOTES ALL DIMENSIONS ARE IN MILLIMETERS UNLESS OTHERWISE mm thick Enamelled steel shower tray size 900x900x160 mm manufactured with anti slip pattern, with rounded internal corners, and 38 mm BSP grated waste STATED DIMENSIONS TO BE READ, NOT TO SCALED FROM THIS DRAWING CONTRATORS TO CONFIRM ALL DIMENSIONS ON SITE BEFORE CONSTRUCTION COMMENCES & ANY DISCREPANCY TO BE REPORTED TO THE PROJECT ous china size 560 x 415mm rounded 'Tuscany', OR EQUAL AND APPROVE basin to comply with SABS 497 with single tapho ARCHITECT FINISHES LEGEND -FLOOR FINISH **CEILING FINISH**amic fireclay size 450x350mm oval self-rimming vanity basin to comply with SABS 497 in one tap hole configuration supplied without overflow and fitted with: Ĉ RS reous china size 455x290mm wash basin to comply with SABS 497 in 2-tap hole configuration supplied with integrated overflow and chainstay hole with; 2Nc WALL WALL FINISH SKIRTING FINISH SIGNATURE TABLE DISCIPLINE DATE SIGN CLIENT PLAN EXAMINER FIRE CONTROL ENVIRONMENTAL **ROADS | STORMWATER** WATER & SANITATION drainage ledge and folded edges. Bowl to be fitted to kitchen cupboard (cupboard elsewh h SABS 906 fitted with: Approved Sink mixer- wall type, chrome plated swivel Outlet, adjustak turer's specifications. Sink installation height = 900mm AFFL. essed drainage ledge and folded edges. Bowl to be fitted to kitchen cupboard (cupboar comply with SABS 906 fitted with: Approved Sink mixer- wall tape, with chrome plated overarm acesories in accordance to manufacturer's specifications. Sink installation height = 900mm AFFI k without overflow, with a centre end waste outlet, fitted to the wall on two semi-concealed 8/10 SS, stainless steel with radiused internal corners and provision for a 40mm dia, outlet. Fith JUL 21 FIRST ISSUE FOR TENDER d, complete with sliding wall flanges, Un-slotted sink waste with back nut, plug with stirrup, cho brass. Sink installation height = 900mm AFFL. Cut out size 535 x 425mm. REV. NO. DATE DESCRIPTION ured from grade 304 (18/10) SS, radiused internal corners and provision for a 40mm dia. outle djustable wall flanges and exposed adjustable connections. CP. Un-slotted sink waste with ba al 'P'-Trap. Sink mounted on 2no. 25mm square SS gallow brackets, front leg and adjustable fo LIMPOPC ROVINCIAL GOVERNMENT REPUBLIC OF SOUTH AFRICA 10 mm high 275mm depth Toilet Roll Holder manufactured from 18/10 Stainless Steel, surface Sa ssories in accordance to manufacturer's specifications. DEPARTMENT OF height with polished bevelled edges 4 times holed for and fixed, with chromium plated dom PUBLIC WORKS, ROADS & INFRASTRUCTURE ss steel, Surface Satin Finish, Material Thickness 1.5mm, including Screws,dowels and all necess SEBOENG PRIMARY SCHOOL - 925 611 177 of 100 Liners per pack Complete with all necessary accessories and installed in accordance **RESTORATIVES, REPAIRS & ADDITIONS** sary accessories and installed in accordance to manufacturer's specifications. **DOCUMENTATION & PROCUREMENT** n satin polished finish complete with SS fixing screws and plastic wall plugs. Installed as pe ARCHITECTURAL et grab rail with 450mm high centre flange, in satin polished finish complete with SS fixing screws WORK DESCRIPTION - SUB DIVISI BLOCK Z01 spenser in stainless steel. Complete with screws, locking key, and all necessary accessories ar DRAWING DESCRIPTION **ELEVATIONS & WINDOW SCHEDULE** omplete with screws, locking key, and all necessary accessories and installed in accordance DRG No. 404-02 02/02 ITEM No. DESIGN DRAWN SMTN Hat and Coat Hook in multi-track two Hooks Configuration With Anodised Silver Finish Comple N/A SCALE AS SHOWN T.M CHECK PrArch ecessary accessories in accordance to manufacturer's specifications. Installation height as pe NOV 201 T. MANYADZA 43981757 n long with flanged ends and screws CP fixing height as per PA's drawing. CONSULTANT t resistant rigid uPVC (Colour Grey) and cut to suit door width from 3m length, installed strictly ECTURA - INTERNATIONAL 900mm above FFL, or as specified. 750mm) with wall-mounted code SC0400 Keystone Brackets Adjustable Set of 2, size 300mm. 1 ordance with manufactures instructions. 27 (0)13 754 6579 www.tecturail.com ALSO IN NAIROBI, KENYA AND GABORONE, BOTSWANA CONTRACTOR AUTOCAD n 1000 standard WRITEBOARD or EQUAL & APPROVED vitreous enamelled steel utility school chalkboards wall-mounted size 4800mm x 1140mm hig

## **<u>Z2: CERAMIC PARAPLEGIC WC</u>**

WC'S URINALS & SHOWER Z1: CERAMIC STANDARD WC (CC)- CONCEALED CISTERN Vitreous ching 90° outlet WC or equal and approved top inlet closed rim back-to-wall pan. Floor Mounted to comply with SABS 497 & Fitted with " Thermoset Plastic Seat" Fitted with Concealed Flushing Cistern for WC 6-7 litres adjustable with small discharge value access pneumatic discharge value Installed with dual flush ability & complete with all necessary fittings to manufacturer's specification and applicable SABS standards. Flush valve to be fitted with blank flush plate /itreous china 900 outlet or equal and approved, top inlet closed rim back-to-wall pan to comply with SABS 497. Fitted with Cistern Installed complete with c necessary fittings to manufacturer's specification and applicable SABS standards. Flush valve to be fitted with suitable extension lever. **Z3: CERAMIC PARAPLEGIC WC** (CC)- CONCEALED CISTERN Vitreous china 900 outlet WC or equal and approved top inlet closed rim back-to-wall pan, Floor Mounted to comply with SABS 497 & Fitted with "Jac Thermoset Plastic Seat". Fitted with Concealed Flushing Cistern for WC 6-7 litres adjustable with small discharge valve access pneumatic discharge valve Installed with dual flush ability & complete with all necessary fittings to manufacturer's specification and applicable SABS standards. Flush valve to be fitted with suitable extension lever, blank flush plate & offset push button for paraplegic access Z4: CERAMIC STANDARD WC (BACK INLET) Vitreous china 900 outlet, back inlet pan to comply with SABS 497. Fitted complete with Back inlet exposed flush-valve complete with all necessary fittings as per manufacturer's specifications and applicable SABS standards. Flush valve to be fitted with suitable extension lever. Vitreous china 900 outlet, back inlet pan to comply with SABS 497. Fitted complete with matching 7 litre pushbutton top dual flush cistern fitted with quality approved heavy duty thermoset lid, seat and complete with all necessary fittings as per manufacturer's specifications and applicable SABS standards. Z4: CERAMIC WALL HUNG URINAL wall hang bowl urinal to comply with SABS 497. Supplied with suitable 38mmCP domical grating, CP top inlet spreader an two hanger brackets and fitted with exposed flush-valve, and suitable bottle trap chrome finish as per manufacturer's specifications and applicable SABS SO1: SHOWER fittina in corner position fitted with Shower set and complying with SABS 226 comprising of approved: • Glazed Shower Cubicle with access door as per standard supply from manufacturer and sized to fit space configuration Overhead shower arm with wall flange. Chrome Plated Shower Head with ball jointed connector Chrome Plated Bath/shower diverter mixer-wall type with sliding wall flanges and concealed connections adjustable from 178 mm to 203 mm centres. Shower tray to be recessed 50 mm into a 100mm high concrete plinth with exposed plinth face tiled. WASH-HAND BASIN B1: WHB & MIXER TAP configuration supplied with integrated overflow and chainstay hole through the centre semi-punched supplied with a 'Tuscany' pedestal and fitted with 1N 'Cobra Watertech' 15mm chrome pushbutton demand pillar tap with flanged backnut (code KM2.102) metering tap, 309-32 CP anti-theft plug with spindle, 306 pasin waste, 365/40 CP Bottle Trap, mounting kit and angle valves. 82: DISABLED BASIN 420mm semi rounded lavatory basin to comply with SABS 497, in two tap hole configuration fitted with: 2 No. chrome plated Elbow action pillar-tap, with 1/4 turn ceramic disc head and blue & Red indicators water applications and flanged backnut, chrome plated waste, chrome plated 32 mm standing overflow tube, chrome plated Bottle Trap supplied with all necessary pipe connections. Fixed with concealed wall bracket in accordance to t B3: WHITE GLAZED PORCELAIN WHB (VANITY) 1No. chrome plated tap with flanged backnut (code KM2.102) metering tap, mounting kit and angle valves 400mm long flexible inlets and chrome plated accordance to manufacture's specifications. B4: SMALL BASIN & 2 TAPSTRAY & SHOWER SET (FOR WORKSHOPS) pillar taps, chrome plated anti-theft plug with spindle plug, slotted basin waste, chrome plated Bottle Trap, mounting kit and angle valves with 400mm lor flexible inlets supplied with all necessary pipe connections. All brackets and fixing accessories in strict accordance to the manufacturer's specifications. pillar tap, Chrome Plated anti-theft plug with spindle plug, slotted basin waste, chrome plated Bottle Trap, mounting kit and angle valves with 400mm long flexible inlets supplied with all necessary pipe connections. Fitted to wall using 2No. Semi-concealed cast iron brackets in accordance to the manufacturer B6: MEDIC BASIN & FITTINGS (SICK BAY) Vitreous china 510 x 420mm semi rounded lavatory basin to comply with SABS 497, in two tap hole configuration fitted with; 2 No.chrome plated Elbow action pillar-tap, with . turn ceramic disc head and blue & Red indicators water applications and flanged backnut, chrome plated waste, chrome plated 32mn standing overflow tube, chrome plated Bottle Trap supplied with all necessary pipe connections. Fixed with concealed wall bracket in accordance to the manufacturer's specifications. Combination of sanitaryware, accessories and general fittings comprising of: • Mirror type K2. • Paper towel dispenser K8 and bin type K3. • Soap dispenser type K9. • Splashback comprising 2no. rows of wall tile finish type R5 as per finishes schedule and arout in compliance to manufacturer's specifications and government standard specifications. Installation heights as indicated in the drawings <u>G3: PINBOARD 1500W X 1000H</u> Pinboard size 1000mm H x 1500mm W comprising of laminated soft board core pinning material beaded all round with anodised aluminium channel surrour Pinboard size 1200mm H x 3000mm W comprising of laminated soft board core pinning material beaded all round with anodised aluminium channel surrou mitred at the corners. To be fitted complete with fixing brackets, screws and wall plugs at 900mm above floor level 27 mm vertical deco blinds with anodised aluminium headrail fitted with colour coordinated insert. All runners o be wheeled and fitted with individual clut cap. Blinds to be face fixed (fixed over the window opening) by means of concealed type fixing brackets. Cast iron flat type full-flow outlets size 110 mm diameter with centre bolt, , including connections to downpipes. Co-extruded heavy-duty stainless steel movement joint strip, with polyurethane infill (colour grey). To be installed within the tile surface over the 20mm expansion G8: CHALKBOARDS- GREEN SURFACE COLOUR


**Z5: CERAMIC STANDARD WC (CC)** bottle trap supplied with all necessary pipe connections. Basin mounted on cabinet or vanity slab with silicon sealant between contact areas in stric B5: H/DUTY BASIN & 1No. TAP (FOR LABS) Ceramic file city Southoning rectangular heavy duty basin in one taphole configuration to comply with SABS 497 and RHS hole plugged and fitted with; 1No mitred at the corners. To be fitted complete with fixing brackets, screws and wall plugs at 900mm above floor level. G4: PINBOARD 3000W X 1200H <u>G5: WINDOW NORMAL BLINDS(vertical fabric)</u> mechanism. All runners to be connected by stainless steel links. Tilt mechanism to be operated by a nylon ball chain with a reduction gear inside a fully enclose G6: FLOOR DRAIN G7: SS FLOOR EXPANSION JOINT COVER joints, in accordance to the manufacturer's specifications.

SINKS:
X1: STAINLESS STEEL SINK
Stainless steel 1000 x 457mm inset single end bowl with recessed d measured), Grade 304 (18/10) Stainless Steel sink to comply with
and supplied with suitable assessies in accordance to manufactu
X2: STAINLESS STEEL SINK
Stainless steel 1500 x 457mm inset double end bowl with reces
elsewhere measured), Grade 304 (18/10) Stainless Steel sink to co swivel Outlet, adjustable wall flanges and supplied with suitable ac
X3: CERAMIC SINK
Ceramic fireclay 435 x 335 x 180 mm rectangular laboratory sink
brackets supplied with all necessary accessories (all to be acid resi
X4: SINGLE WASH TROUGH (inset) & 2 no. TAPS 600mm x 500mm Inset washtrough, manufactured from grade 18/
with Approved 2No. CP bibtaps – plain extended chrome plated,
and stay. CP, 'P' trap, with deep seal and cleaning eye. Rough br
X5: DOUBLE WASH TROUGH (inset) & 2 no. TAPS
1200 x 553 x 260mm Double bowl wall hung washtub manufactur fitted with: Approved 2no wall type bibtaps, with Swivel Outlet, ad
nut and plug with stirrup. CP, Double drain black rubber deep seal
piece at height of 915mm AFFL.
SANITARY ACCESSORIES
K1: SS TOILET ROLL HOLDER- 2 ROLL
Standard stainless steel toilet roll holder (2 roll) 153mm width x 270r
finish, including screws and dowels and all other necessary access
K2: GLASS MIRROR 6mm thick clear float glass silver-backed mirror, size 450x900mm h
headed mirror screws
K3: SS WASTE BIN
328W x 826H x 203D Waste bin manufactured From 18/10 Stainless accessories in accordance to manufacturer's specifications.
K4: SANITARY BIN (PLASTIC)
190mm x 320mm x 600mm Plastic Sanitary Pedal Bin with capacity
manufacturer's specifications.
K5: SOAP HOLDER
Single semi-recessed ceramic soap dish Complete with all necessor
K6: WALL GRAB RAILS-PARAPLEGIC Stainless steel 914 x 90 x 32mm diameter wall (rear) grab rail, ir
manufacturer's instructions.
K7: GRAB RAILS (RIGHT/LEFT HAND)-PARAPLEGIC
Stainless steel 1016 x 90 x 32mm diameter right/left hand side toilet and plastic wall plugs. Installed as per manufacturer's instructions.
K8: PAPER TOWEL DISPENSER
350mmWx365mmHx230mmD tear and dry paper hand towel disp
installed in accordance to manufacturer's specifications.
K9: SOAP DISPENSER/DISH- WALL MOUNTED
115W x 270H x 110D Stailess steel Hands Free soap dispenser. Con manufacturer's specifications.
K10: ALUMINIUM COAT HOOKS (Multirack)
820mm Wide x 220mm High x 90mm High Aluminium Multi-rack Ho
with Screws
K11: HAND DRYER (Hands free) As per Electrical Engineers specification
K12: TOWEL RAIL
55mm dia. Polished 900mm long towel rail complete with all nec
architect's drawing.
K13: SHOWER CURTAIN RAIL (straight)
20mm dia. standard chromium plated shower curtain rail 1300mm
GENERAL FIXTURES
G1: DOOR PROTECTOR
200mm wide uPVC Door Protector manufactured in high impact re
accordance to manufacturer's specifications. Installation height 90
G2: PROJECTOR SCREEN
Pull down PVC screen size 2440 x 1850mm (viewing area 2340 x 17: be supplied complete with all accessories, and fitted in strict accor
G3: PINBOARD 1500W X 1000H

accordance with the manufacturer's instructions.

	2 125 2 125 2 125			
	W02			
	QUANTITY	06		
GALVANISED MILD STEEL DOUBLE SIDE HUNG ED, ASSEMBLED & DELIVERED COMPLETE WITH ING APPROVED HINGES, PIVOTING ENERS & WEATHERS BARS TO OENABLE PANELS: LT IN WALLING	WINDOW DESCRIPTION	STANDARD "SCHOOL TYPE" GALVANISED MILD STEEL DOUBLE SIDE HUNG WINDOWS. MANUFACTURED, ASSEMBLED & DELIVERED COMPLETE WITH IRON MONGERY COMPRISING APPROVED HINGES, PIVOTING MECHANISMS, STAYS FASTENERS & WEATHERS BARS TO OENABLE PANELS: PLUGGED & SCREWED/BUILT IN WALLING		
PE" GALVANISED MILD STEEL WINDOW FRAME. PLY WITH SABS 727. FRAMES TO BE FACTORY 4ATE PRIMER TO COMPLY WITH SABS 1319 ED WITH ONE UNIVERSAL UNDERCOAT TO ADE 01, FINISHED WITH 2No. COATS ALKYD Y WITH SABS 630. COLOR TO ARCHITECT'S	FRAME	STANDARD "STANDARD TYPE" GALVANISED MILD STEEL WINDOW FRAME. MANUFACTURED TO COMPLY WITH SABS 727. FRAMES TO BE FACTORY PRIMED WITH ZINC PHOSPHATE PRIMER TO COMPLY WITH SABS 1319 BEFORE DELIVERY & FINISHED WITH ONE UNIVERSAL UNDERCOAT TO COMLY WITH SABS 681 GRADE 01, FINISHED WITH 2NO. COATS ALKYD ENAMEL PAINT TO COMPLY WITH SABS 630. COLOR TO ARCHITECT'S SPECIFICATIONS		
ED WITH PUTTY TO COMPLY WITH SABS 680. D ON SITE IN SEALED CONTAINERS MARKED PROVAL	GLASS	6 mm SAFETY GLASS FIXED WITH PUTTY TO COMPLY WITH SABS 680. PUTTY MUST BE DELIVERED ON SITE IN SEALED CONTAINERS MARKED WITH SABS MARK OF APPROVAL		
/ FITTINGS (ORIGINAL)	WINDOW FITTINGS	MATCH EXISTING WINDOW FITTINGS (ORIGINAL)		
E SUPPLIED MUST MATCH EXITING OR SIMILAR & E ARCHITECT	IRON MONGERY	ALL IRON MONGERY TO BE SUPPLIED MUST MATCH EXITING OR SIMILAR & MUST BE APPROVED BY THE ARCHITECT		
PECIFICATION	HINGES	FIXED, MANUFACTURER'S SPECIFICATION		


**BLOCK Z-01 WINDOW SCHEDULE** SCALE 1:100

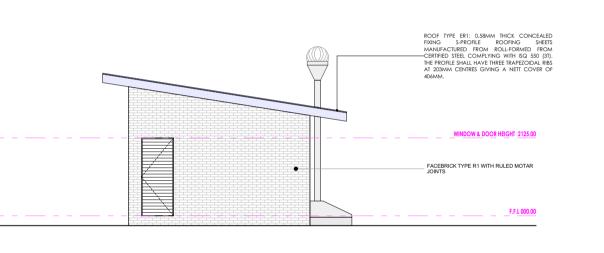

## **BLOCK Z-01 SIDE ELEVATION**

SCALE 1:100

**BLOCK Z-01 SIDE ELEVATION** 

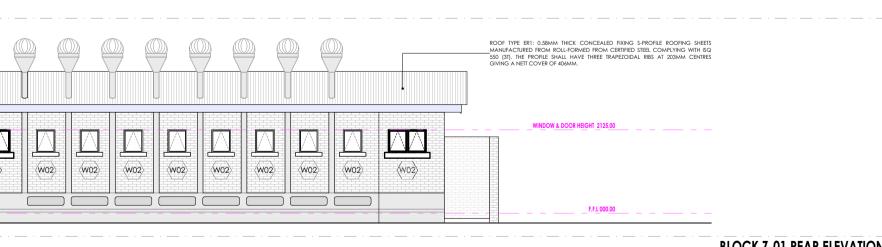

**HEIGHT 2125.0** 

**BLOCK Z-01 REAR ELEVATION** SCALE 1:100

PRO JECT NUMBER LDPW - PROF/16002/E17

nanufactured in accordance with SABS Standard CKS 36/2004 Edition 4 and suitable for Class 1: Heavy Duty applications, as defined therein. Enamel steel Util chalk board surfaces to be matt and finely structured, olive green in colour (Vitrex Colour Reference - Chalk Board Green LM1797/2), supplied complete wi ntegral anodised aluminium chalk rail (ACR), fixing components and secured in position to brickwork. The Chalk boards are to be fixed in position strictly